


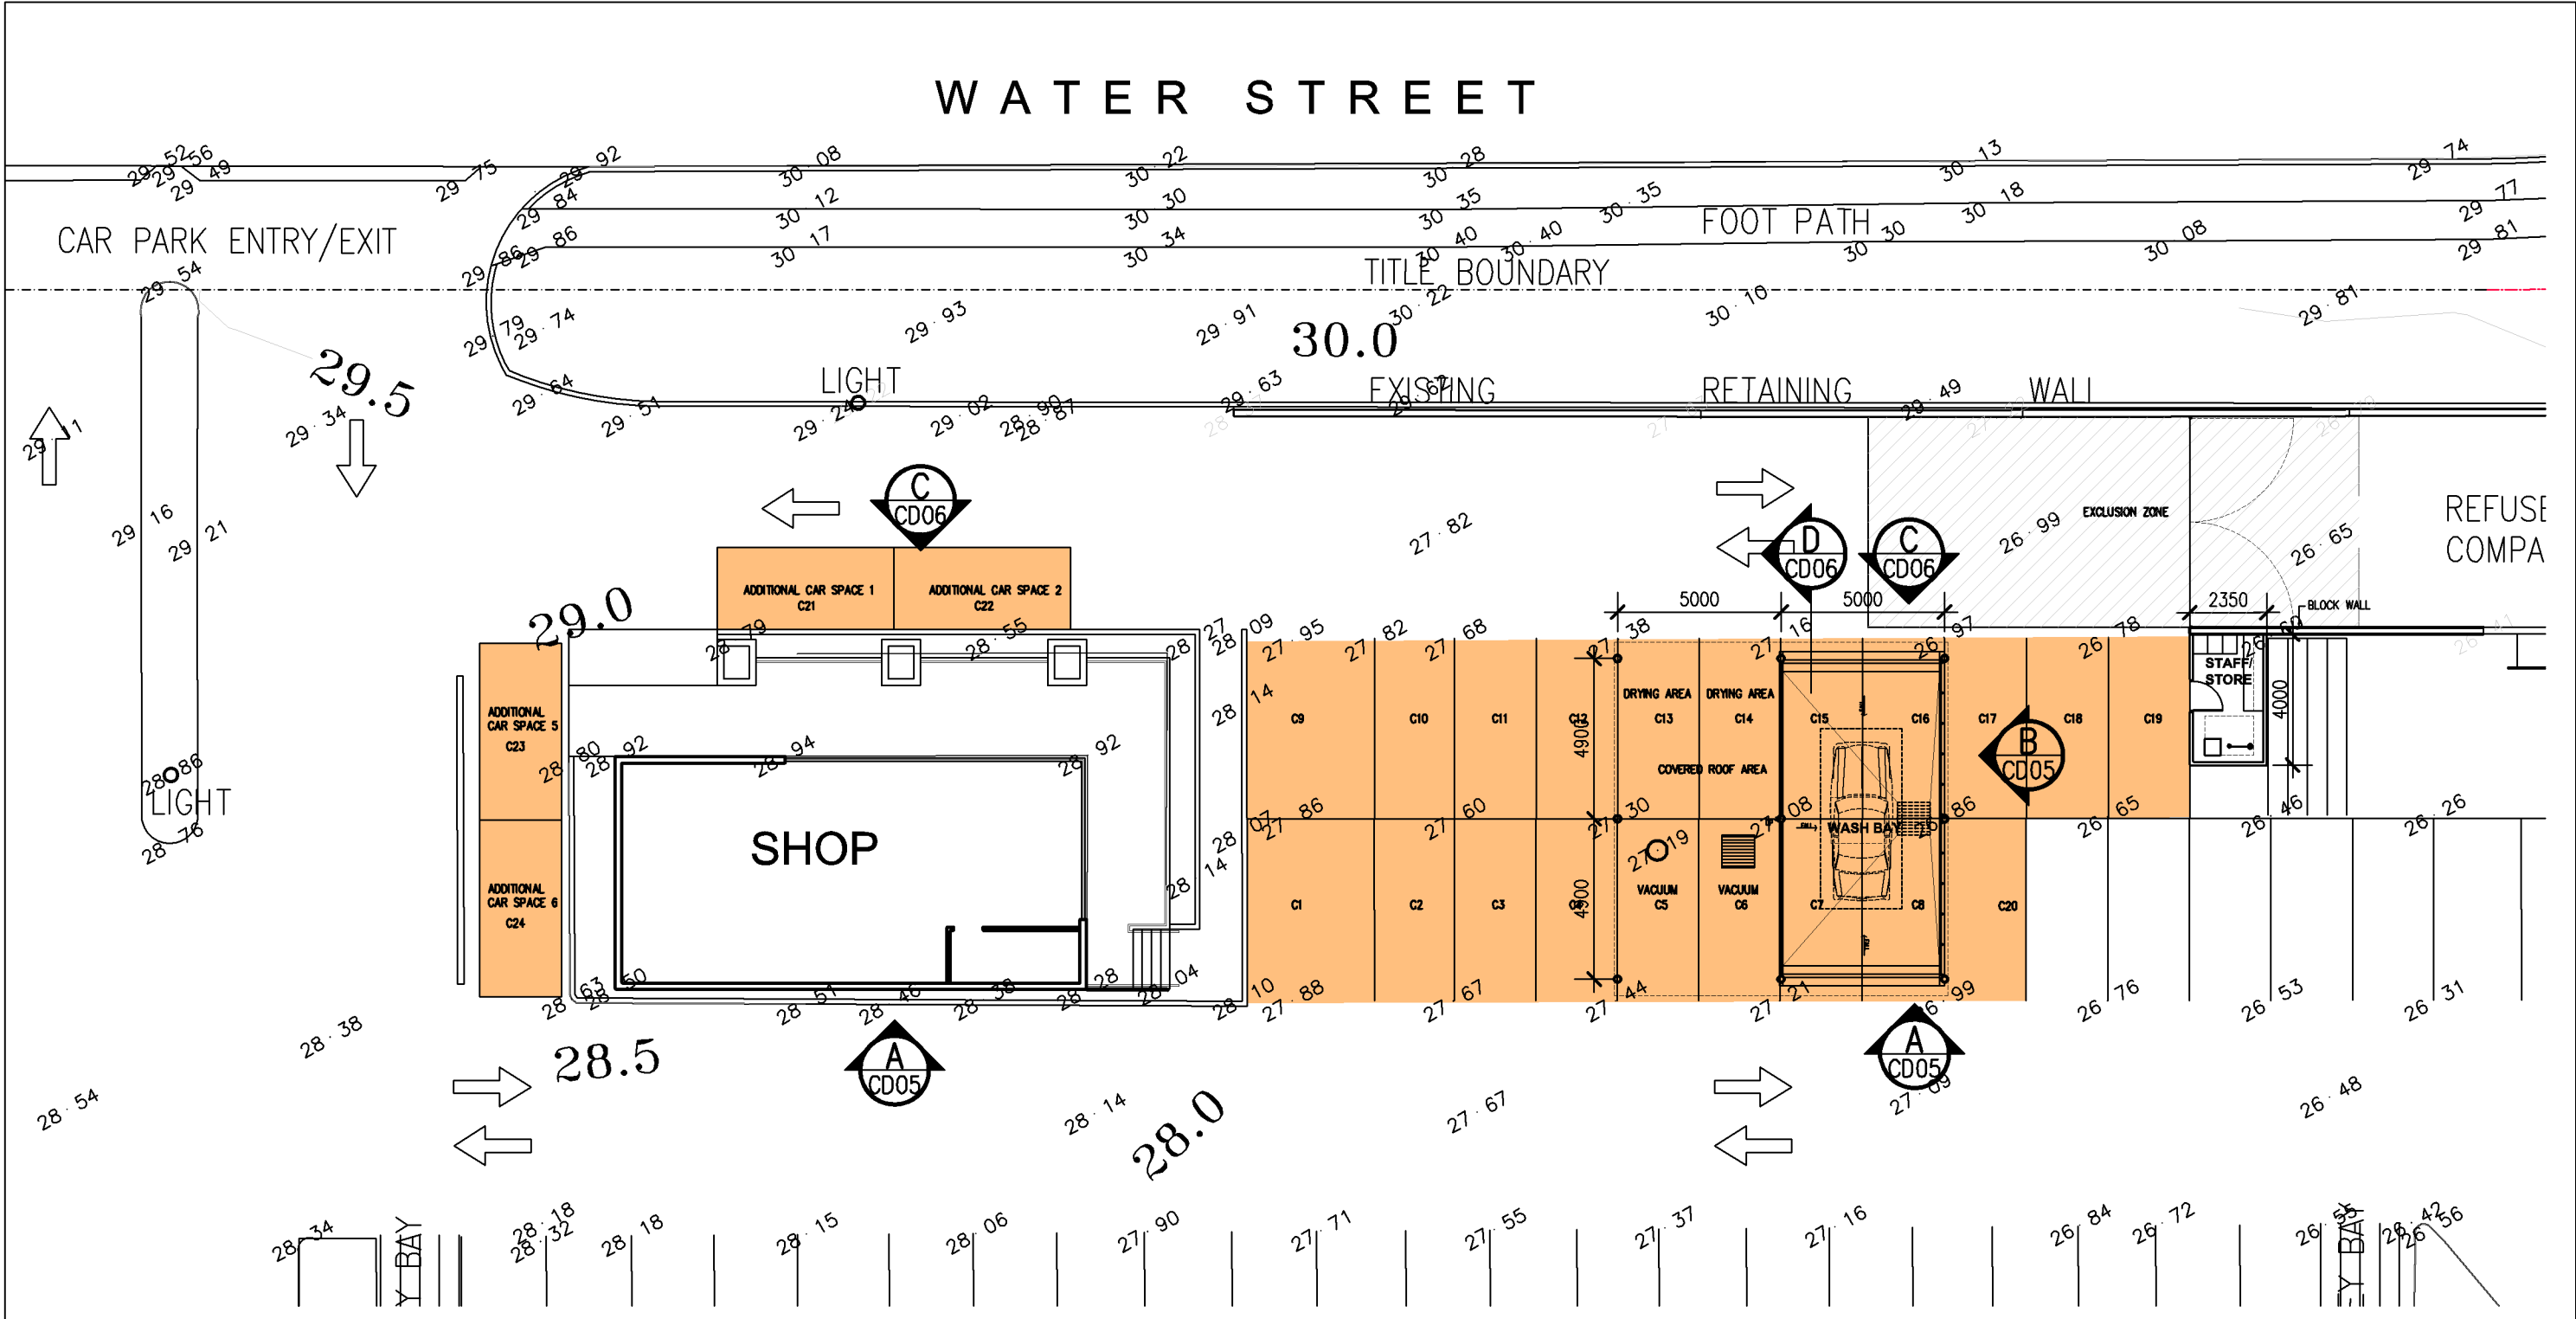

1 FLOOR PLAN
SCALE 1:200



Urban Concepts design ACN: 139462196 ABN: 53139462196 PO Box 2362 Burwood North NSW 2134 M. 0437 306 326 E. info@urbanconceptsdesign.com.au	Notes: Contractors must verify all dimensions onsite prior to commencement of work. Figural dimensions are in millimeters unless otherwise shown and are to be taken in preference to scale readings. Design and drawings are subject to copyright and cannot be used or reproduced without permission.	CLIENT: VICINITY	PROJECT: HAND CARWASH NEW PAD SITE LENNOX VILLAGE	TITLE: SITE PLAN	PROJECT NUMBER: 2018-96		REVISION		DWG NO. DA-02	
					ISSUED: SEP 18		NO.	DESCRIPTION		REV DATE
					DRAWN BY: BL		A	DA ISSUE		26.09.18
					CHECKED BY: BL		B	DESIGN REVISION		13.12.18
					SCALE: 1:200 @ A3					
					CLIENT APPROVAL:					
					APPROVED DATE: —					