

PLOTFILE DATE: 1/05/2015 PLOTFILE TIME: 10:52:25 AM

AMENDMENTS			
REV	BY	DATE	DESCRIPTION
1	PPA	01/05/15	DA ISSUE

NOTE :  
1. ALL EXISTING SITE INFORMATION TO BE CONFIRMED.

LEGEND :

PROPOSED DEVELOPMENT  
(SUBJECT TO DA)



NSW DEPARTMENT OF  
CORRECTIVE SERVICES



**Public Works**  
Project Management

SYDNEY REGION  
Level 5, 2 BURBANK PLACE, Baulkham Hills NSW 2153  
A division of the Department of Finance and Services.  
MICHAEL COUTTS-TROTTER  
Director General  
© SHOWN IN REPORT OF NSW THROUGH THE DEPARTMENT OF FINANCE AND SERVICES

PERUMAL PEDAVOLI ARCHITECTS  
T: +61 2 9291 0000  
WEB: www.ppa-3.com.au  
Nominated Architect:  
Vince Pedavoli NSW reg No. 5045


STRUCTURAL + CIVIL + HYDRAULIC  
WOODACOTT'S CONSULTING ENGINEERS  
T: +61 2 93419900

ELECTRICAL + MECHANICAL +  
SECURITY + COMMS  
JHA CONSULTING ENGINEERS  
T: +61 2 9437 1000

**PERUMAL  
PEDAVOLI**  
  
ARCHITECTS

**JOHN MORONY  
CORRECTIONAL CENTRE  
DEMOUNTABLES**

OVERALL SITE PLAN

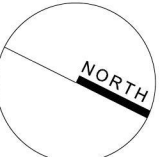

NORTH

01020304050100m

SCALE 1:1000 @ A1

01 MAY 2015

DRAWING NUMBER	DISCIPLINE	PHASE	SHEET NUMBER	REVISION
JM2	ARC	DA	_00_001	-



RESTRICTED

PLOTFILE DATE: 4/05/2015 PLOTFILE TIME: 1:12:26 PM

AMENDMENTS			
REV	BY	DATE	DESCRIPTION
1	PPA	01.05.15	DA ISSUE

NOTE :  
1. ALL EXISTING SITE INFORMATION TO BE CONFIRMED.

LEGEND

PROPOSED DEVELOPMENT  
(SUBJECT TO DA)



NSW DEPARTMENT OF CORRECTIVE SERVICES



**Public Works**  
Project Management

PERUMAL PEDAVOLI ARCHITECTS  
T: +61 2 9291 0000  
WEB: www.pp-a.com.au  
Nominated Architect:  
Vince Pedavoli NSW reg No. 5045

STRUCTURAL + CIVIL + HYDRAULIC  
VOULACOTTIS CONSULTING ENGINEERS  
T: +61 2 93419900


ELECTRICAL + MECHANICAL +  
SECURITY + COMMS  
JHA CONSULTING ENGINEERS  
T: +61 2 9437 1000

PERUMAL  
PEDAVOLI

ARCHITECTS

JOHN MORONY  
CORRECTIONAL CENTRE  
DEMOUNTABLES

DEMOUNTABLE ACCOMMODATION  
ROOF PLAN

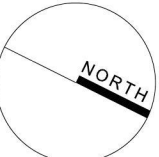

01 MAY 2015

SCALE 1: 100 @ A1

DRAWING NUMBER

PROJECT

DISCIPLINE

PHASE

SERIES NUMBER

REVISION


JM2

ARC

DA




\_01\_021

-

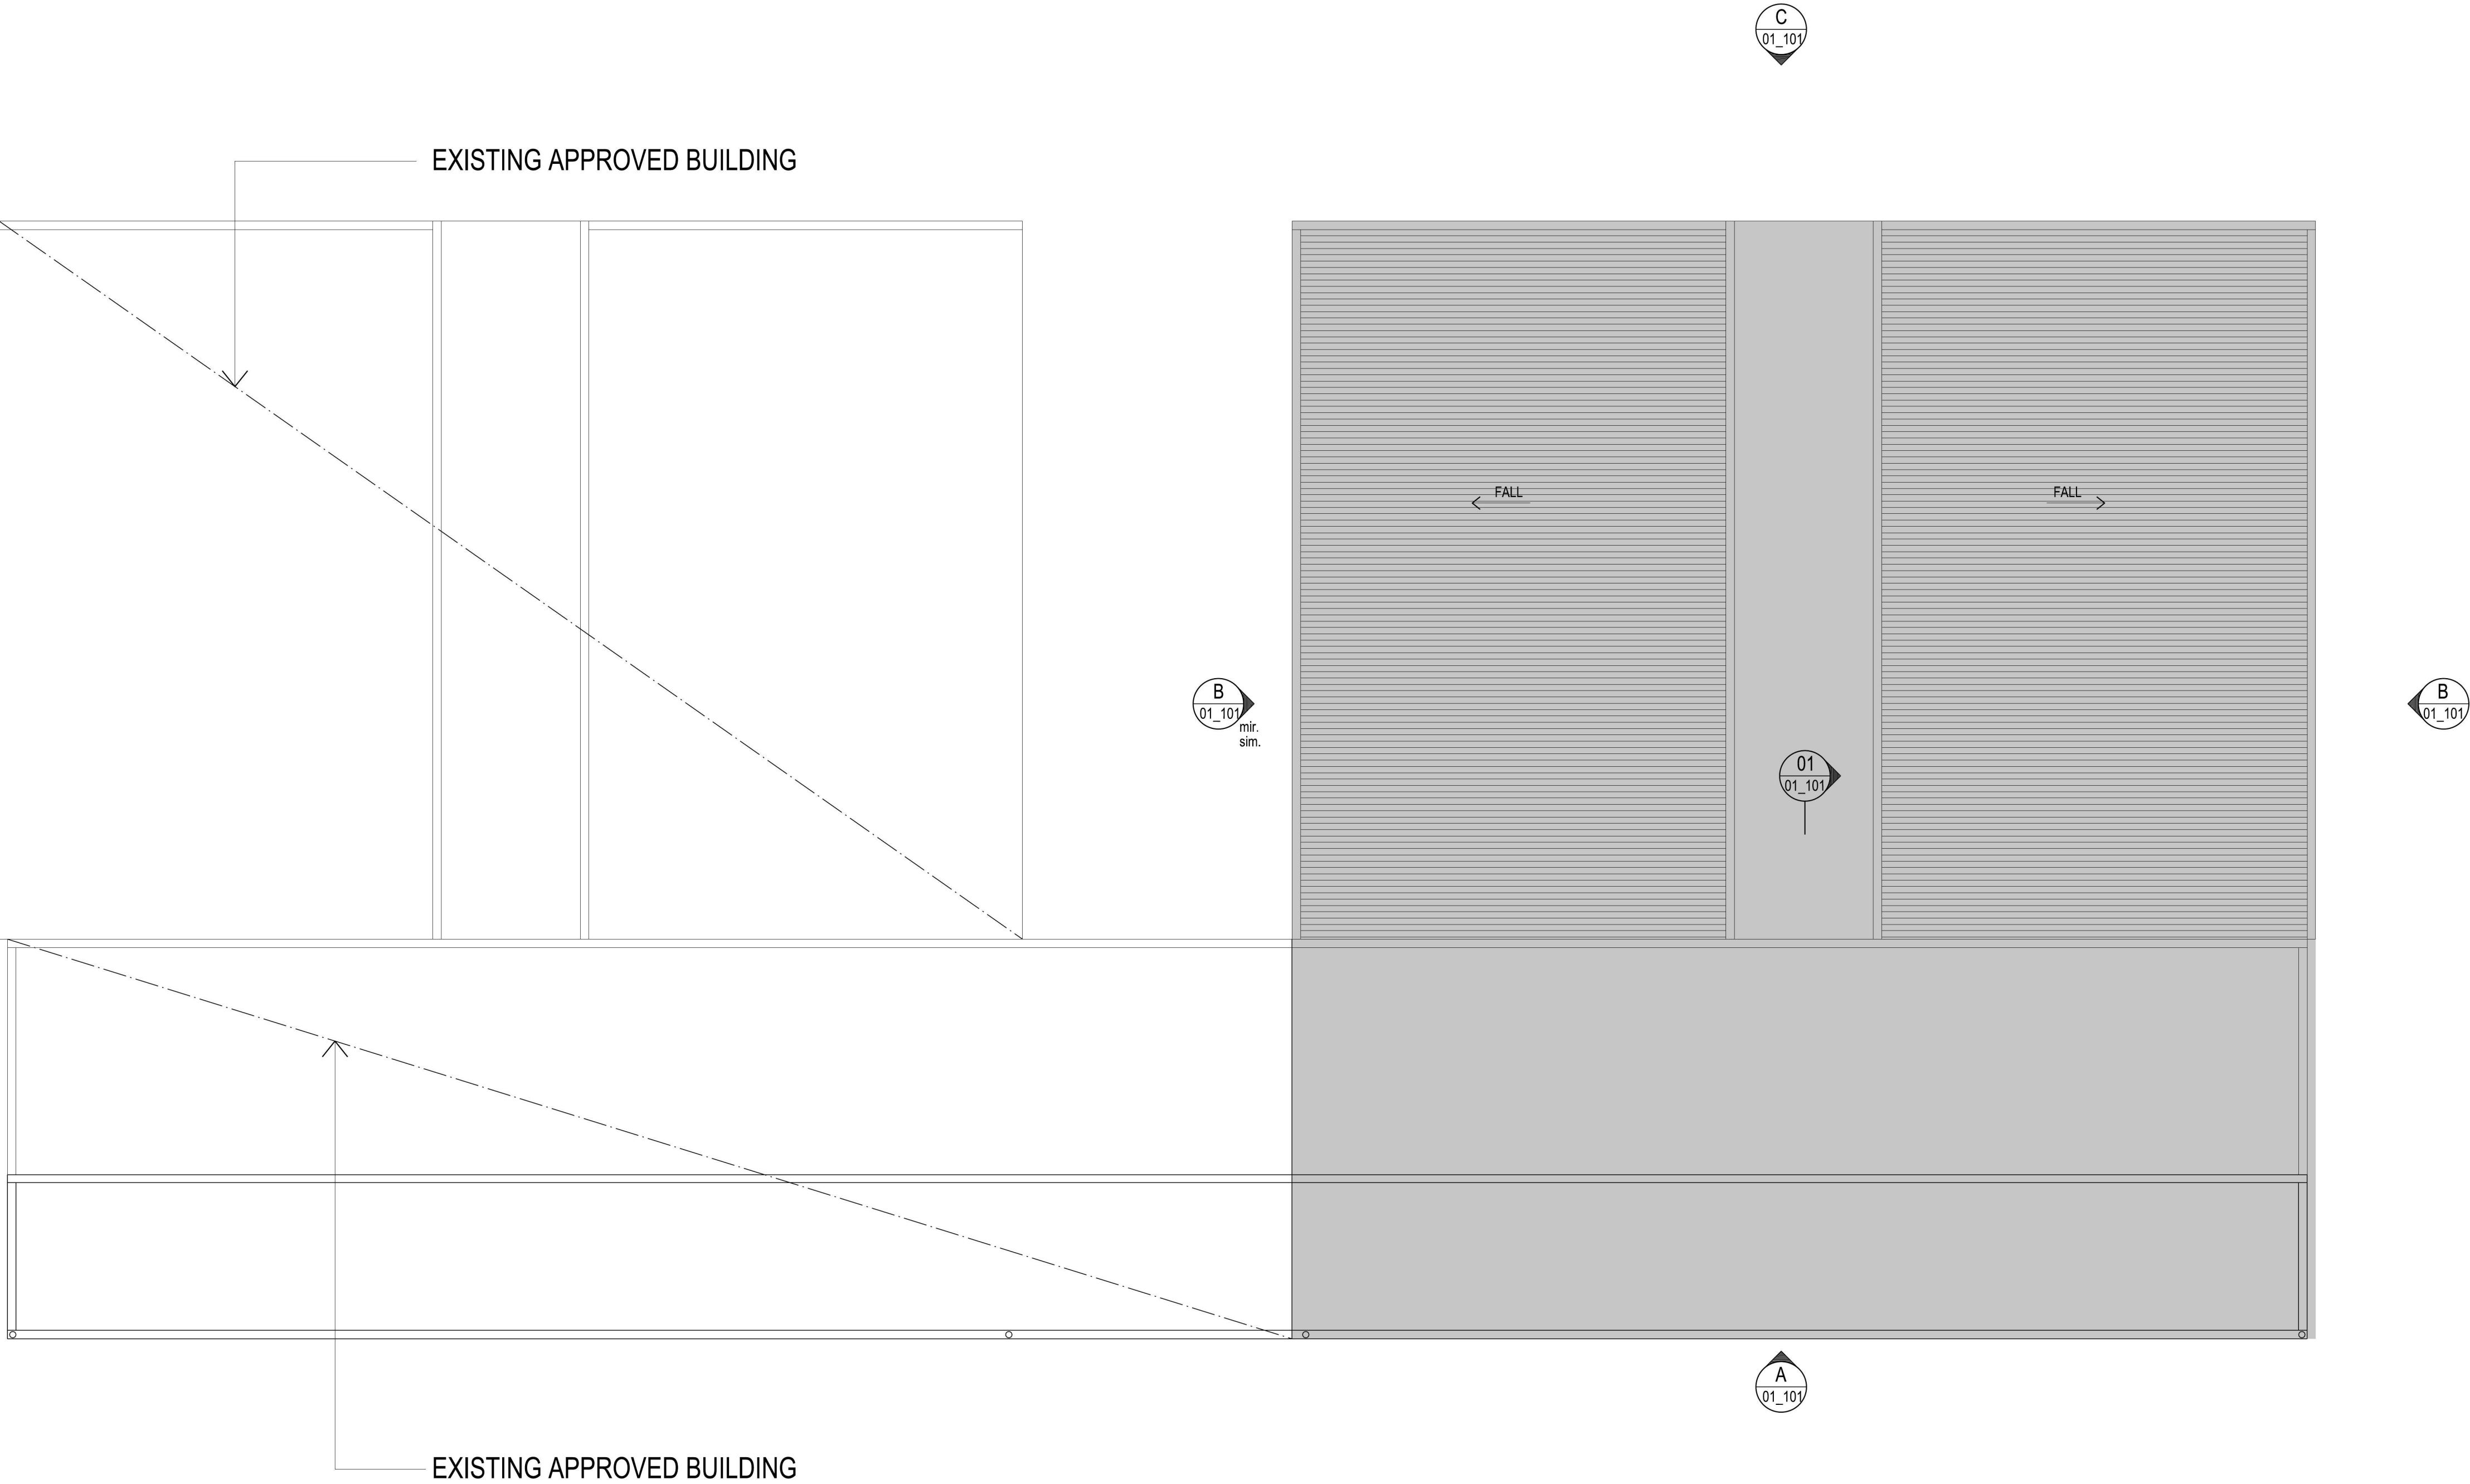




PLOT FILE DATE: 10/05/2015 PLOT FILE TIME: 10:58:15 AM

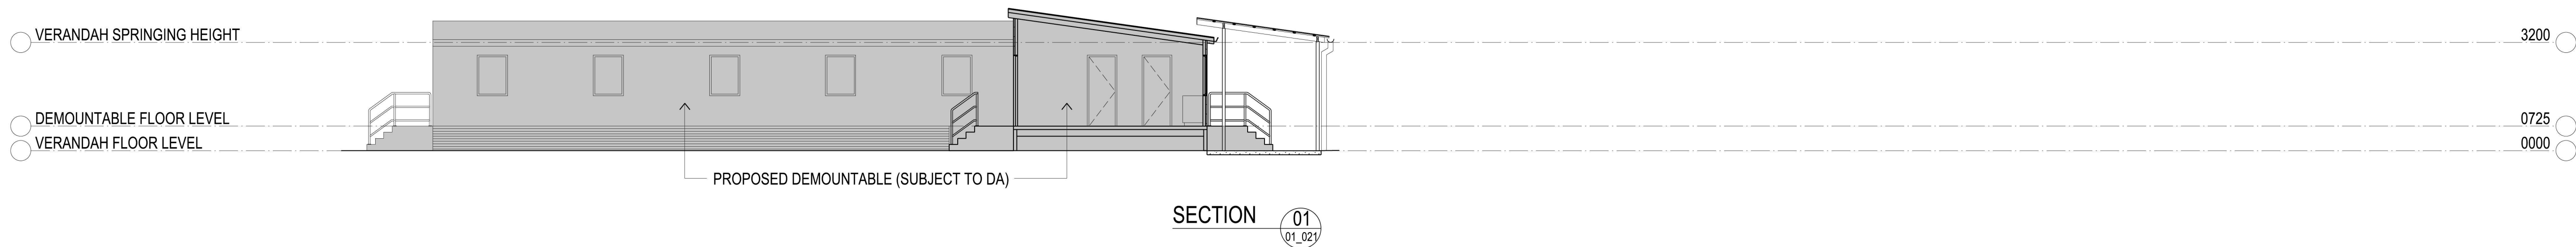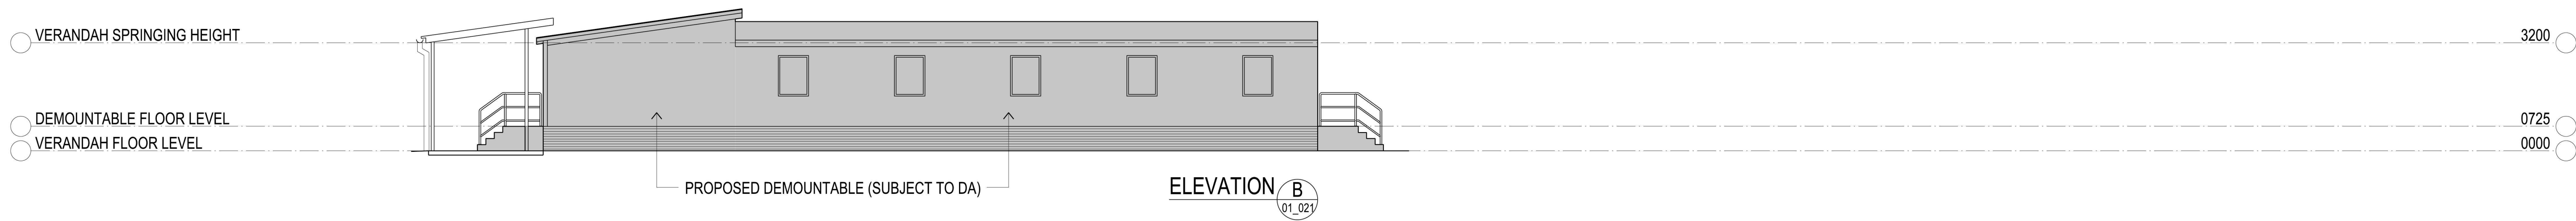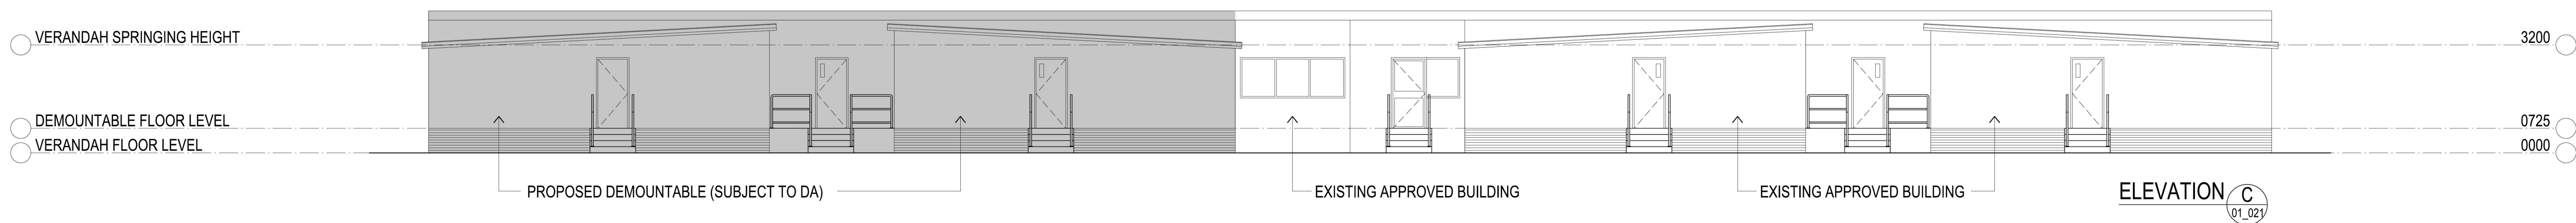


AMENDMENTS			
REV	BY	DATE	DESCRIPTION
1	PPA	01.05.15	DA ISSUE

NOTE :  
1. ALL EXISTING SITE INFORMATION TO BE CONFIRMED.


LEGEND	
	PROPOSED DEVELOPMENT (SUBJECT TO DA)



NSW GOVERNMENT  
SYDNEY REGION  
Level 5, 2 BURBANK PLACE, Baulkham Hills NSW 2153  
A division of the Department of Finance and Services  
MICHAEL COUTTS-TROTTER  
Director General



Public Works  
Project Management




NSW DEPARTMENT OF CORRECTIVE SERVICES

PERUMAL PEDAVOLI ARCHITECTS  
T: +61 2 9291 0000  
WEB: www.pp-a.com.au  
Nominated Architect:  
Vince Pedavoli NSW reg No. 5045  
STRUCTURAL + CIVIL + HYDRAULIC  
WOODACOTT'S CONSULTING ENGINEERS  
T: +61 2 93419900  
ELECTRICAL + MECHANICAL +  
SECURITY + COMMS  
JHA CONSULTING ENGINEERS  
T: +61 2 9437 1000

PERUMAL  
PEDAVOLI  
ARCHITECTS

JOHN MORONY  
CORRECTIONAL CENTRE  
DEMOUNTABLES  
DEMOUNTABLE ACCOMMODATION -  
ELEVATIONS AND SECTIONS

					10m
SCALE 1:100 @ A1					
01 MAY 2015					
DRAWING NUMBER	DISCIPLINE	PHASE	SERIES NUMBER	REVISION	
JM2	ARC	DA	_01_101	-	