




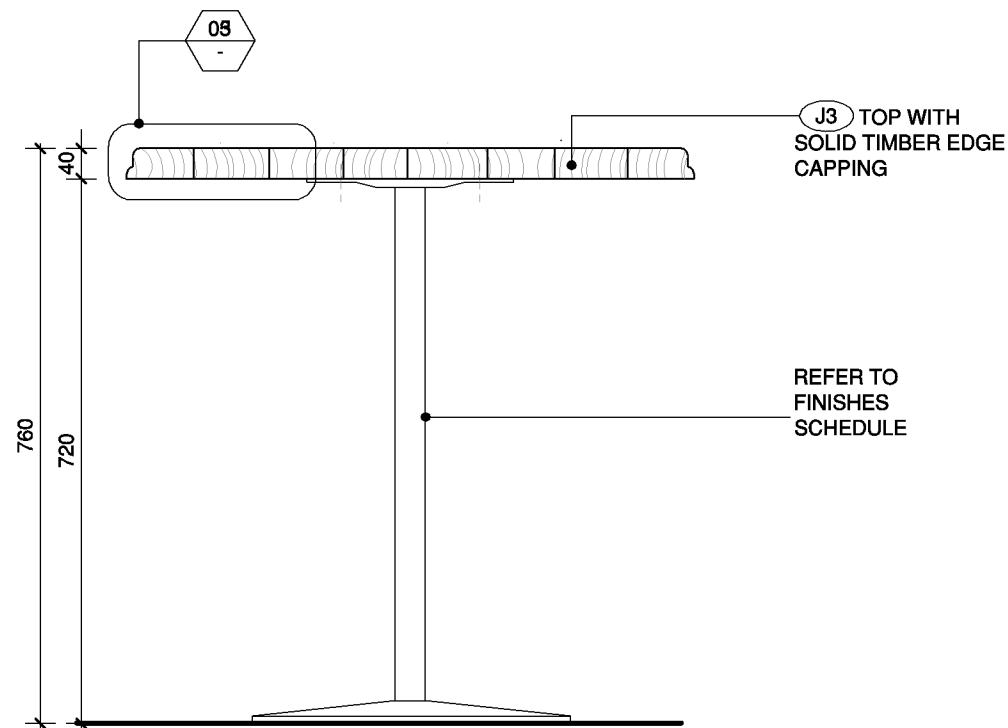


2 ET2 & T2 - SIDE ELEVATION
Scale: 1:10

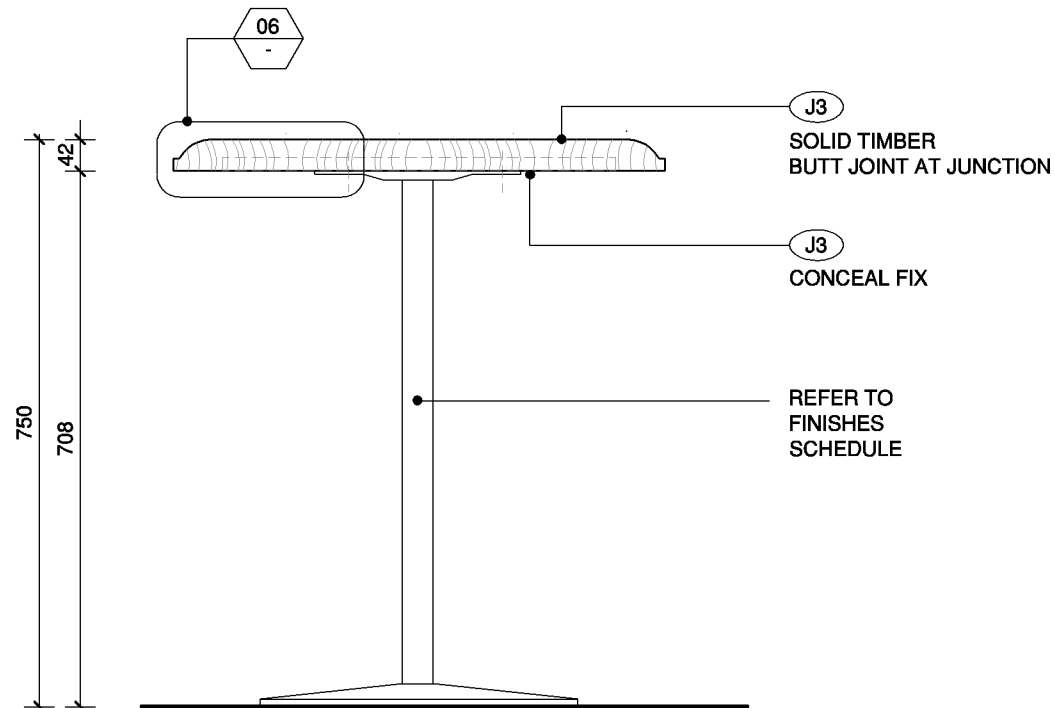


4 T1 - SIDE ELEVATION
Scale: 1:10

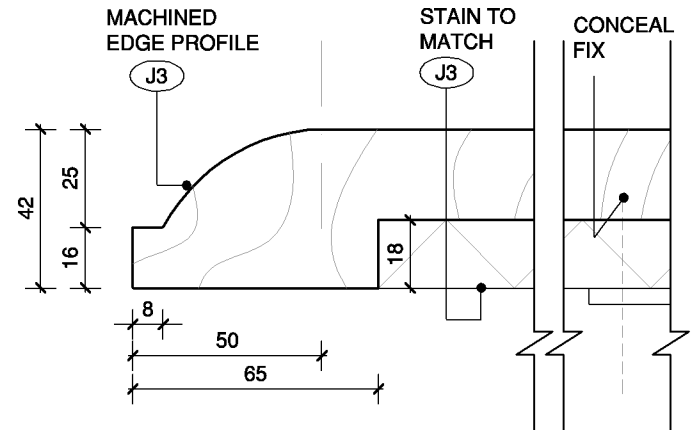


6 DETAIL
Scale: 1:2

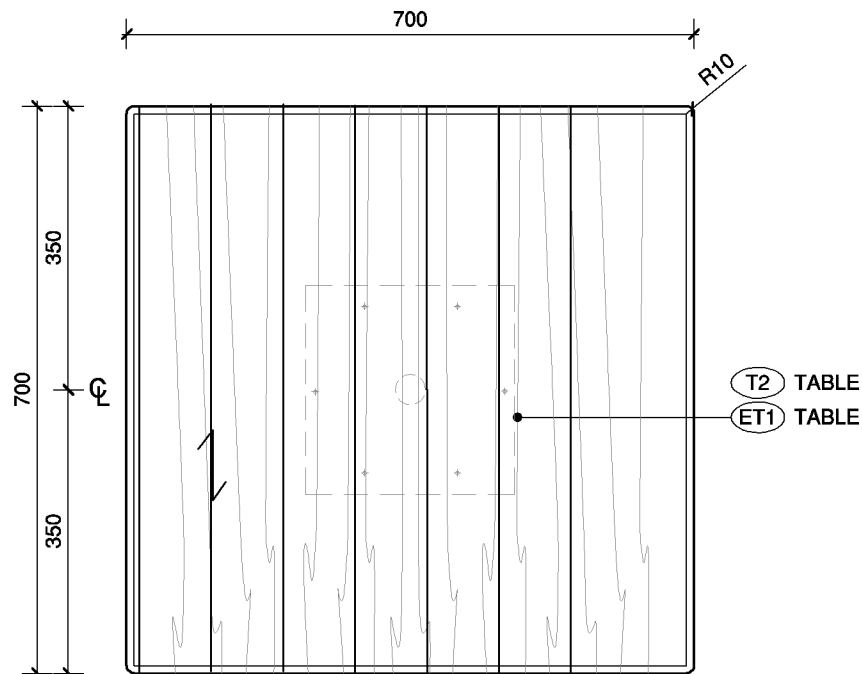


1 ET2 & T2 - PLAN - TOP VIEW
Scale: 1:10

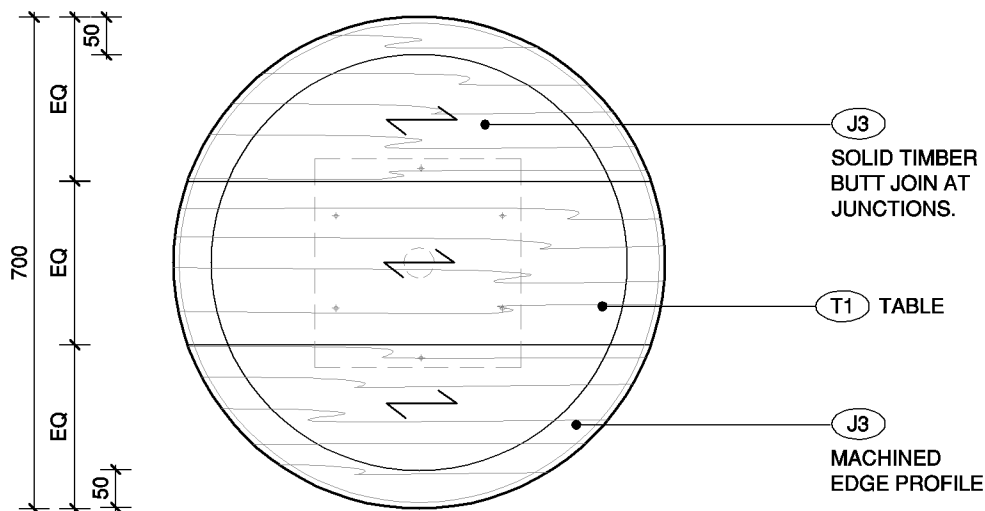

3 T1- PLAN - TOP VIEW
Scale: 1:10

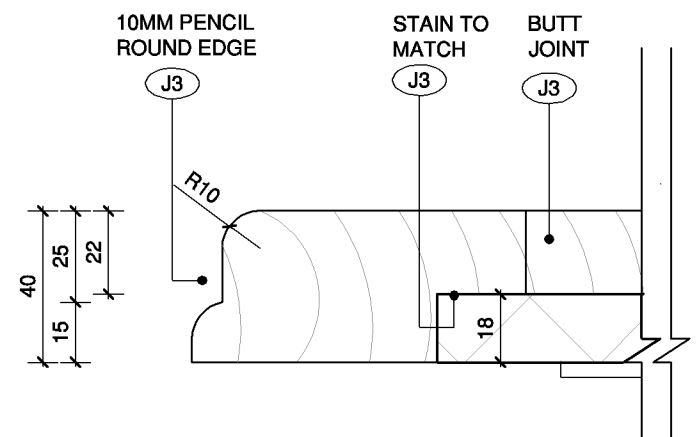


5 DETAIL
Scale: 1:2

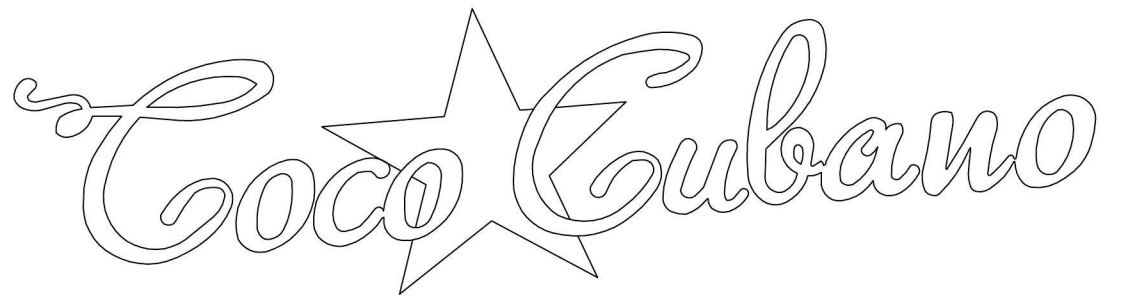[illegible]

 Otto Design Interiors	Suite 6/69 Carlton Cresnet Summer Hill NSW 2130 Australia T+61 2 9798 2366 F + 61 2 9798 2766 E info@ottodesigninteriors.com.au www.ottodesigninteriors.com.au	This drawing is the property of Otto Design Interiors Pty Ltd ("ODI") in accordance with the Copyright Amendment Act 2006. ODI grants use of this material only for the site in which it was prepared. Drawings cannot be copied, reproduced, adapted, or disclosed to any unauthorised person without permission of ODI. Do not scale this drawing, use figured dimensions. Dimensions must be checked on site prior to commencement of construction or manufacturing of any item. Any omissions, discrepancies, and queries are to be reported to ODI for comment/approval prior to commencing work. Variations from these drawings requires prior approval from ODI. Shop drawings are to be submitted for approval by ODI, contractor to liaise with suppliers to confirm exact requirements prior to construction. This drawing has been produced to illustrate design intent, designs are subject to statutory authority approval; any necessary alterations should be made to comply. OTTO DESIGN INTERIORS , 2014 ©.				project name and address: COCO CUBANO TENANCY 64A WESTFIELD, RILEY STREET, PENRITH NSW	job number:
							D14108
							scale:
							N/A
							drawing number:
						drawing title: COVER PAGE	00.01
issue	description	by	date				
amendment							

Document Set ID: 6207578

Version: 1, Version Date: 17/10/2014

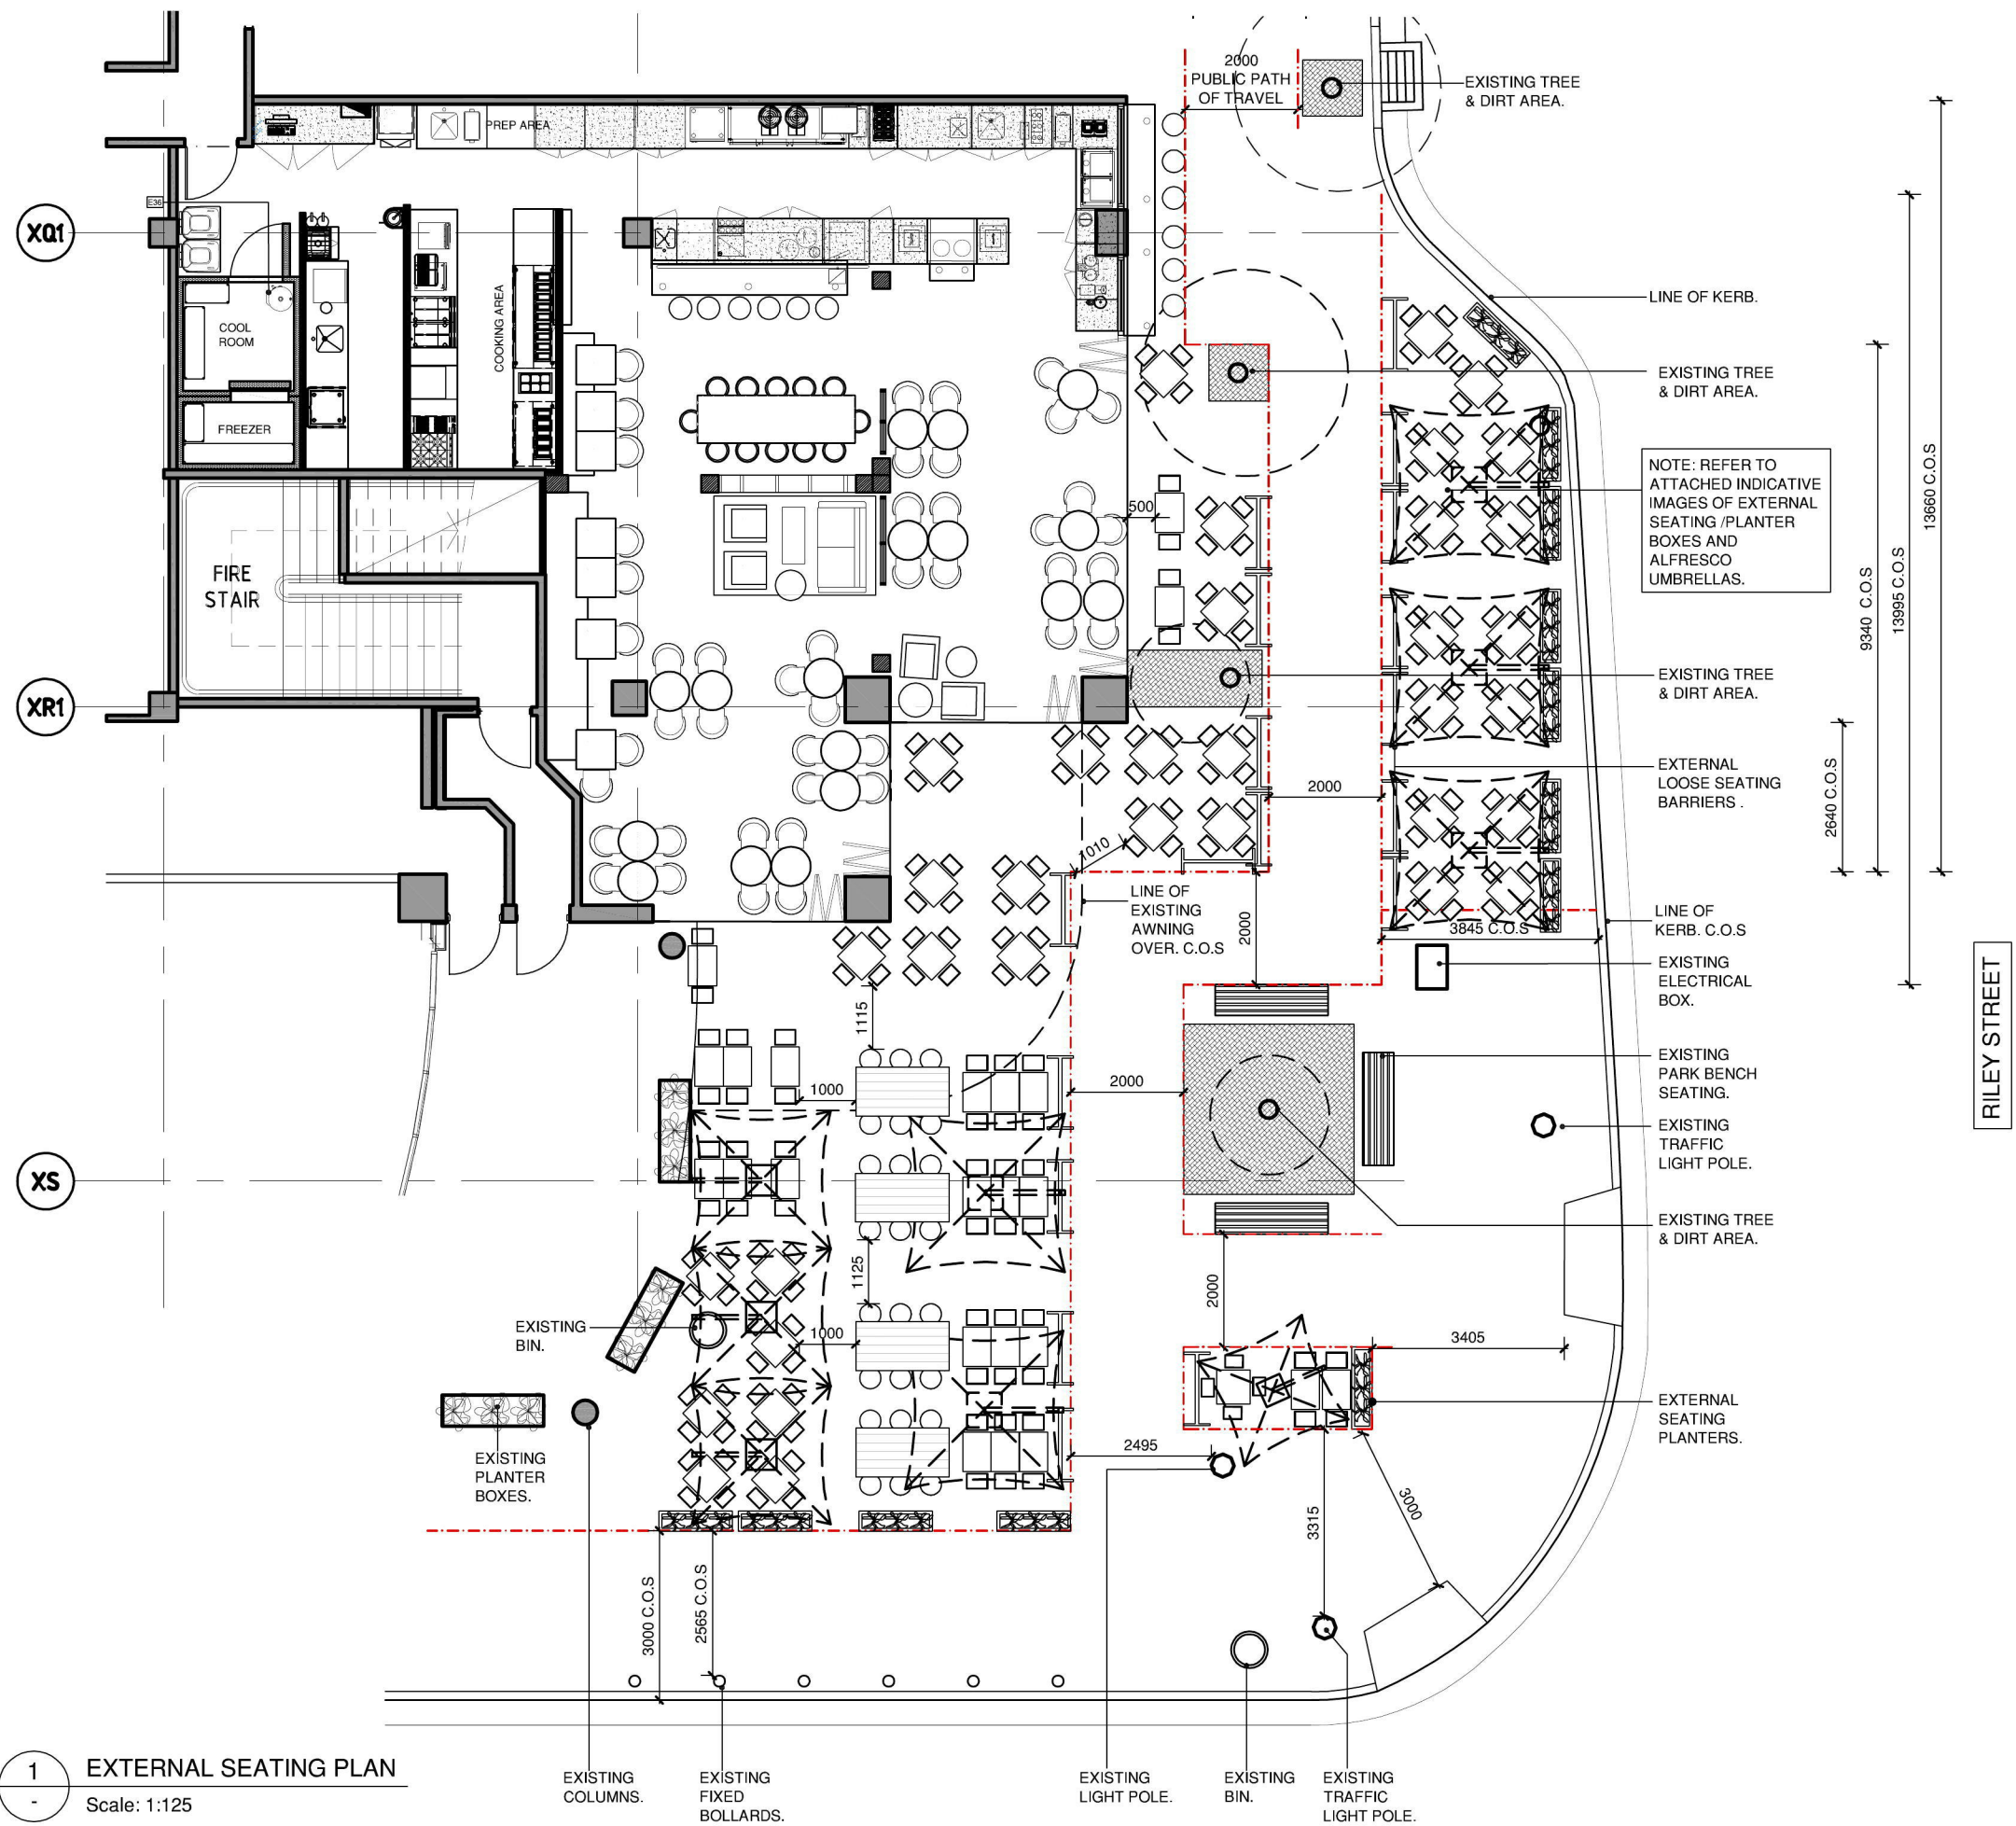

NOTE: THIS LAYOUT IS INDICATIVE ONLY & IS PENDING SITE SURVEY. ALL DIMENSIONS TO BE CONFIRMED ON SITE PRIOR TO CONSTRUCTION.


TOTAL SEATS:
INTERNAL SEATS: # 78
EXTERNAL SEATS: # 220

BLANKET DA APPROVED FOR USE & INTERNAL FITOUT.

1 EXTERNAL SEATING PLAN
Scale: 1:125

B	FOR APPROVAL	LS	30.09.13
A	FOR APPROVAL	LS	25.09.13
issue	description	by	date
amendment			


project name and address:		job number:
COCO CUBANO TENANCY 64A WESTFIELD, RILEY STREET, PENRITH NSW		D14108
drawing title:		scale:
EXTERNAL SEATING PLAN		1:125
		drawing number:
		01.02

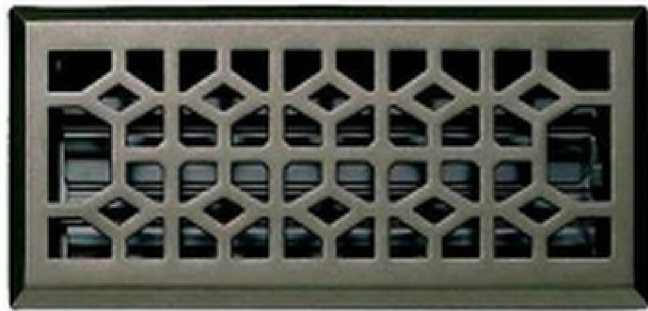


DECORATIVE BRASS VENT



STACKABLE CHAIR

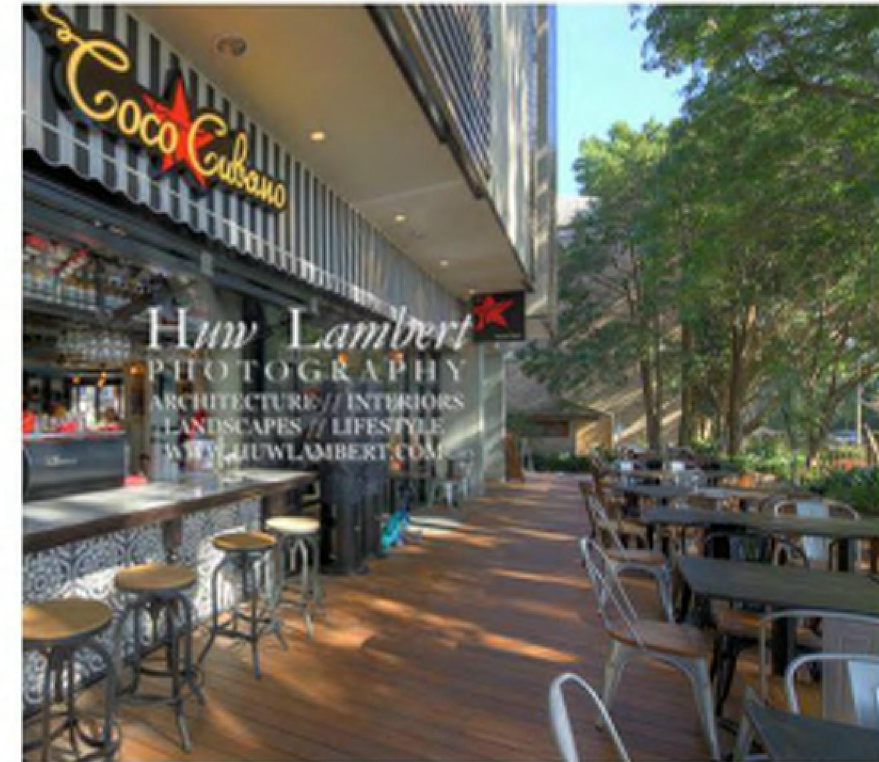

EXTERNAL SEATING

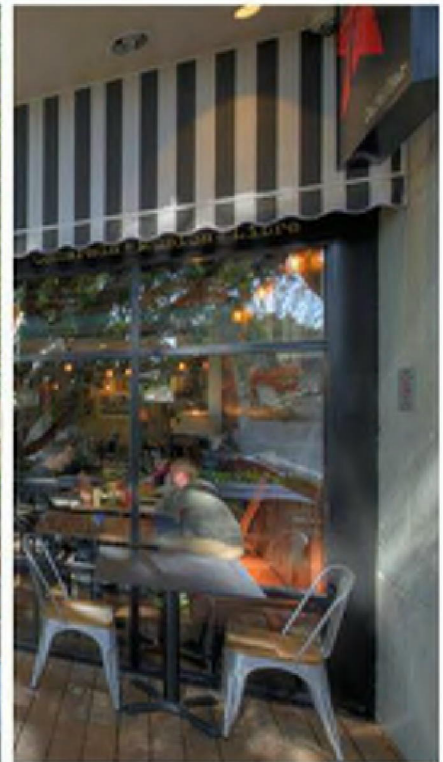

EXTERNAL SEATING

 Otto Design Interiors Suite 6/69 Carlton Crescent Summer Hill NSW 2130 Australia T +61 2 9798 2366 F + 61 2 9798 2766 E info@ottodesigninteriors.com.au www.ottodesigninteriors.com.au	This drawing is the property of Otto Design Interiors Pty Ltd ('ODI') in accordance with the Copyright Amendment Act 2006. ODI grants use of this material only for the site in which it was prepared. Drawings cannot be copied, reproduced, adapted, or disclosed to any unauthorised person without permission of ODI. Do not scale this drawing, use figured dimensions. Dimensions must be checked on site prior to commencement of construction or manufacturing of any item. Any omissions, discrepancies, and queries are to be reported to ODI for commercial approval prior to commencing work. Variations from these drawings requires prior approval from ODI. Shop drawings are to be submitted for approval by ODI, contractor to liaise with suppliers to confirm exact requirements prior to construction. This drawing has been produced to illustrate design intent, designs are subject to statutory authority approval, any necessary alterations should be made to comply. OTTO DESIGN INTERIORS, 2014 ©				project name and address: COCO CUBANO TENANCY 64A WESTFIELD, RILEY STREET, PENRITH NSW				job number: D14108	
	A issue		FOR APPROVAL description		LS by		18.09.14 date		scale: N/A	
	amendment								drawing number: N/A	
				drawing title: INDICATIVE IMAGES - EXTERNAL FURNITURE						



EXTERNAL BARRIER



EXTERNAL PLANTER



EXTERNAL PLANTER



EXTERNAL UMBRELLA



SHOPFRONT



SHOPFRONT



SHOPFRONT SIGNAGE





Suite 6/69 Carlton Cresnet
Summer Hill NSW 2130 Australia
T+61 2 9798 2366 F + 61 2 9798 2766
E info@ottodesigninteriors.com.au
www.ottodesigninteriors.com.au

This drawing is the property of Otto Design Interiors Pty Ltd (ODI) in accordance with the Copyright Amendment Act 2006. ODI grants use of this material only for the site in which it was prepared. Drawings cannot be copied, reproduced, adapted, or disclosed to any unauthorized person without permission of ODI. Do not scale this drawing, use figure dimensions. Dimensions must be checked on site prior to commencement of construction or manufacturing of any item. Any omissions, discrepancies, and queries are to be reported to ODI for comment/approval prior to commencing work. Variations from these drawings require prior approval from ODI. Shop drawings are to be submitted for approval by ODI, contractor to labor with suppliers to confirm exact requirements prior to construction. This drawing has been produced to illustrate design intent; designs are subject to statutory authority approval; any necessary alterations should be made to comply.
OTTO DESIGN INTERIORS, 2014


Issue	Description	by	date
A	FOR APPROVAL	LS	18.09.14
amendment			

project name and address:	job number:
COCO CUBANO	D14108
TENANCY 64A WESTFIELD, RILEY STREET, PENRITH NSW	scale:
	N/A
drawing title:	drawing number:
INDICATIVE IMAGES - SHOPFRONT & SIGNAGE	N/A

TENANCY 64A
RILEY STREET
WESTFIELD
585 HIGH STREET
PENRITH NSW 2750

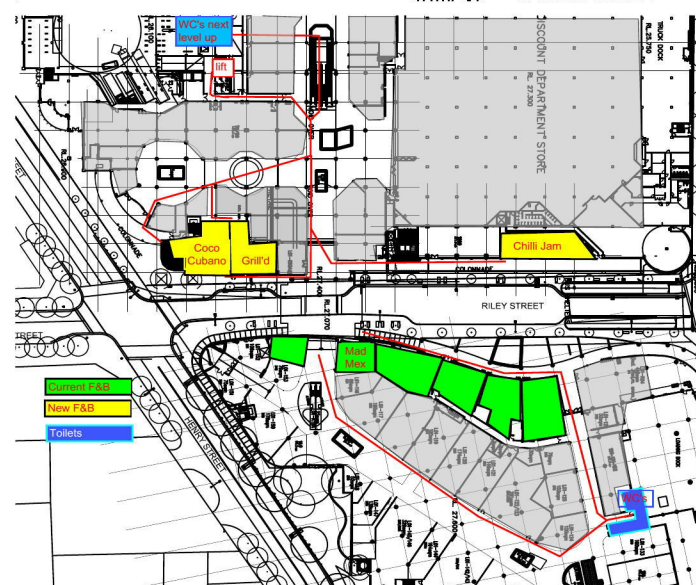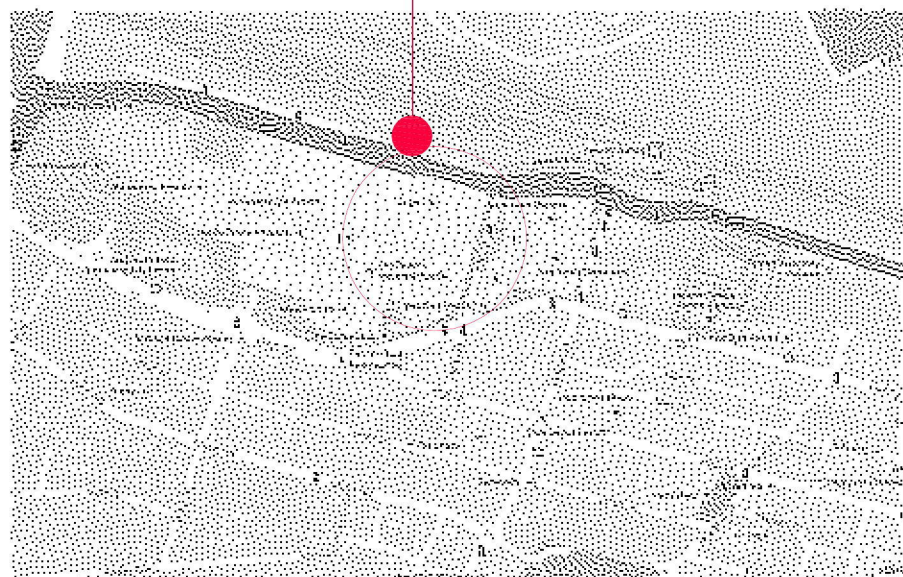

1 LOCATION SITE PLAN
N.T.S

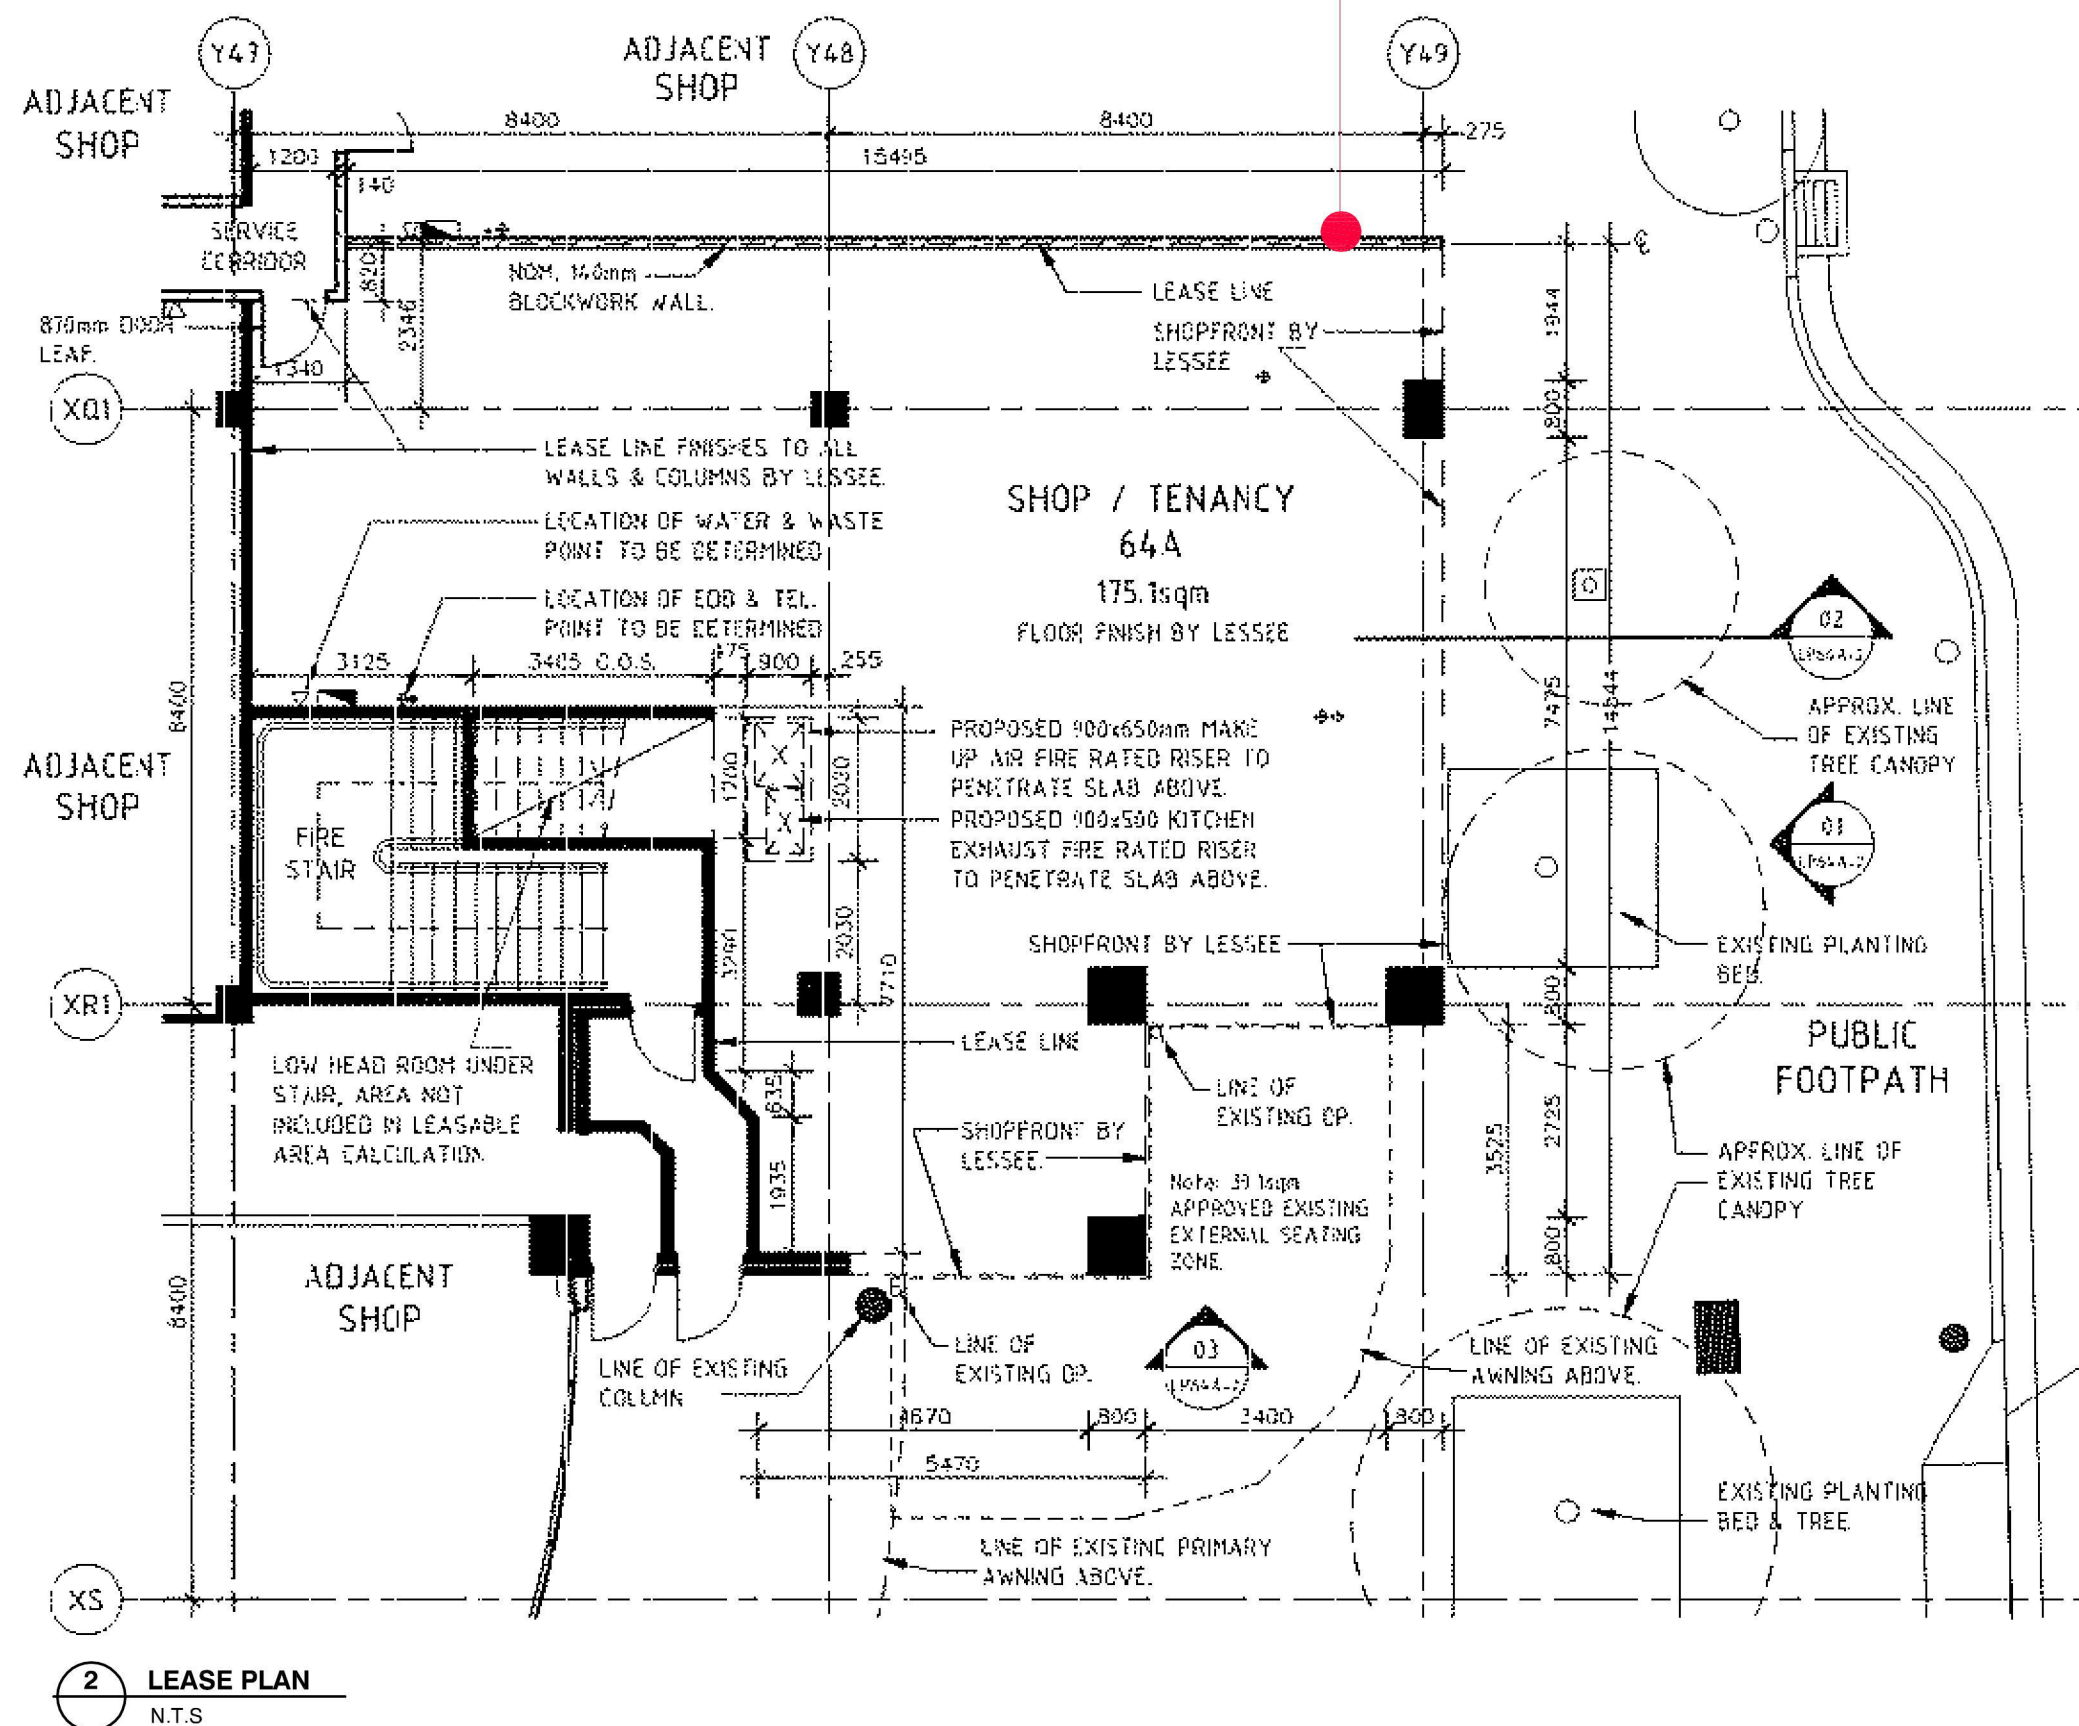

T+61 2 9798 2366 F + 61 2 9798 2766
E info@ottodesigninteriors.com.au
www.ottodesigninteriors.com.au

This drawing is the property of Otto Design Interiors Pty Ltd ("ODI") in accordance with the Copyright Amendment Act 2006. ODI grants you this material only for the site in which it was prepared. Drawings cannot be copied, reproduced, adapted, or created in any unauthorised form without permission of ODI. Do not scale this drawing, use figured dimensions. Dimensions must be checked on the site prior to commencement of construction or manufacturing of any item. Any omissions, discrepancies, and queries are to be reported to ODI prior to contract/approval prior to commencing work. Variations from these drawings require prior approval from ODI. Shop drawings are to be submitted for approval by ODI, contractor to liaise with suppliers to confirm exact requirements prior to construction. This drawing has been produced to illustrate design intent, designs are subject to statutory authority approval; any necessary alterations should be made to comply.

OTTO DESIGN INTERIORS . 2014 ©



A	FOR APPROVAL	LS	18.09.14
issue	description	by	date
amendment			

LOCATION MAP & LEASE PLAN

drawing number:

00.02

Document Set ID: 6207578
Version: 1, Version Date: 17/10/2014

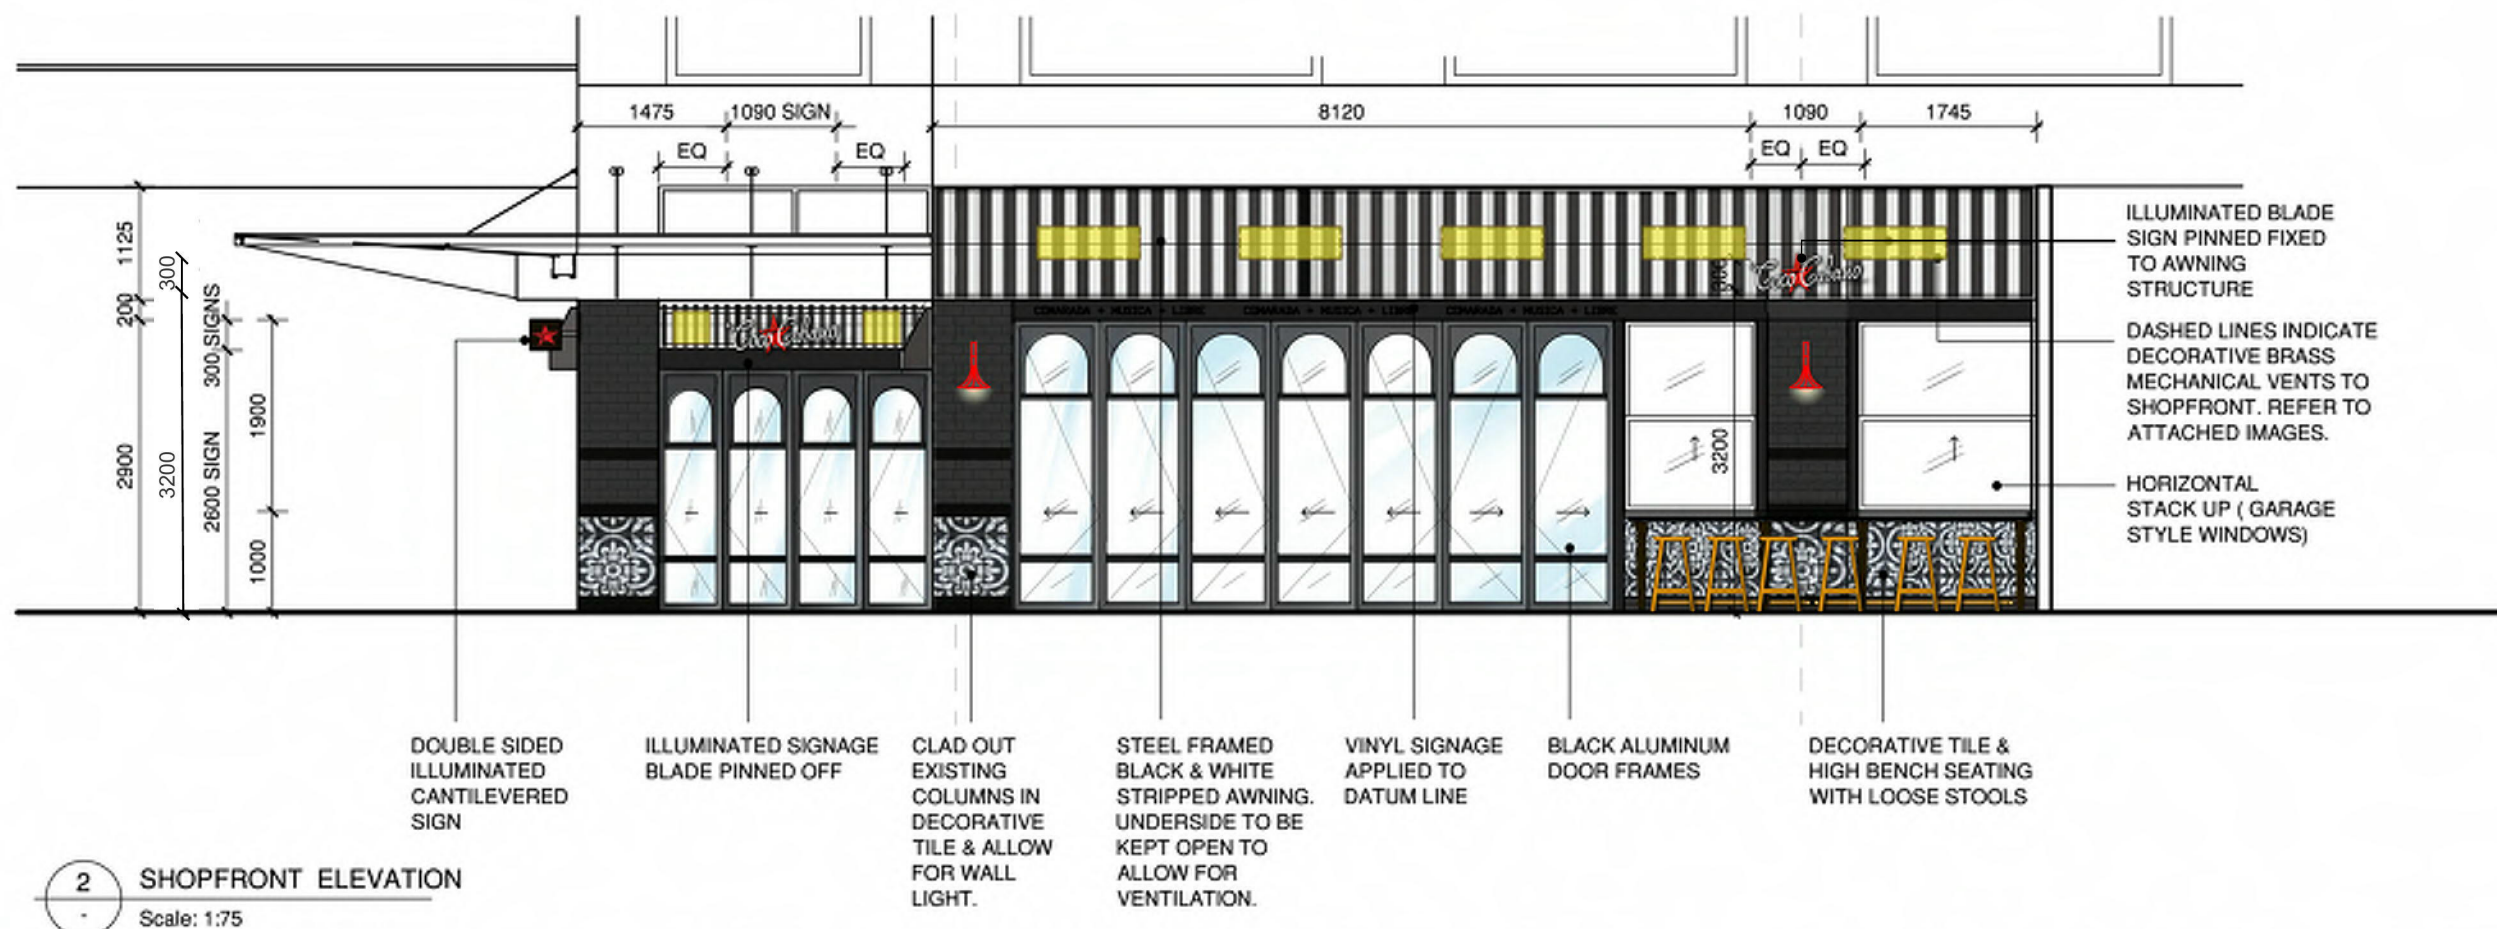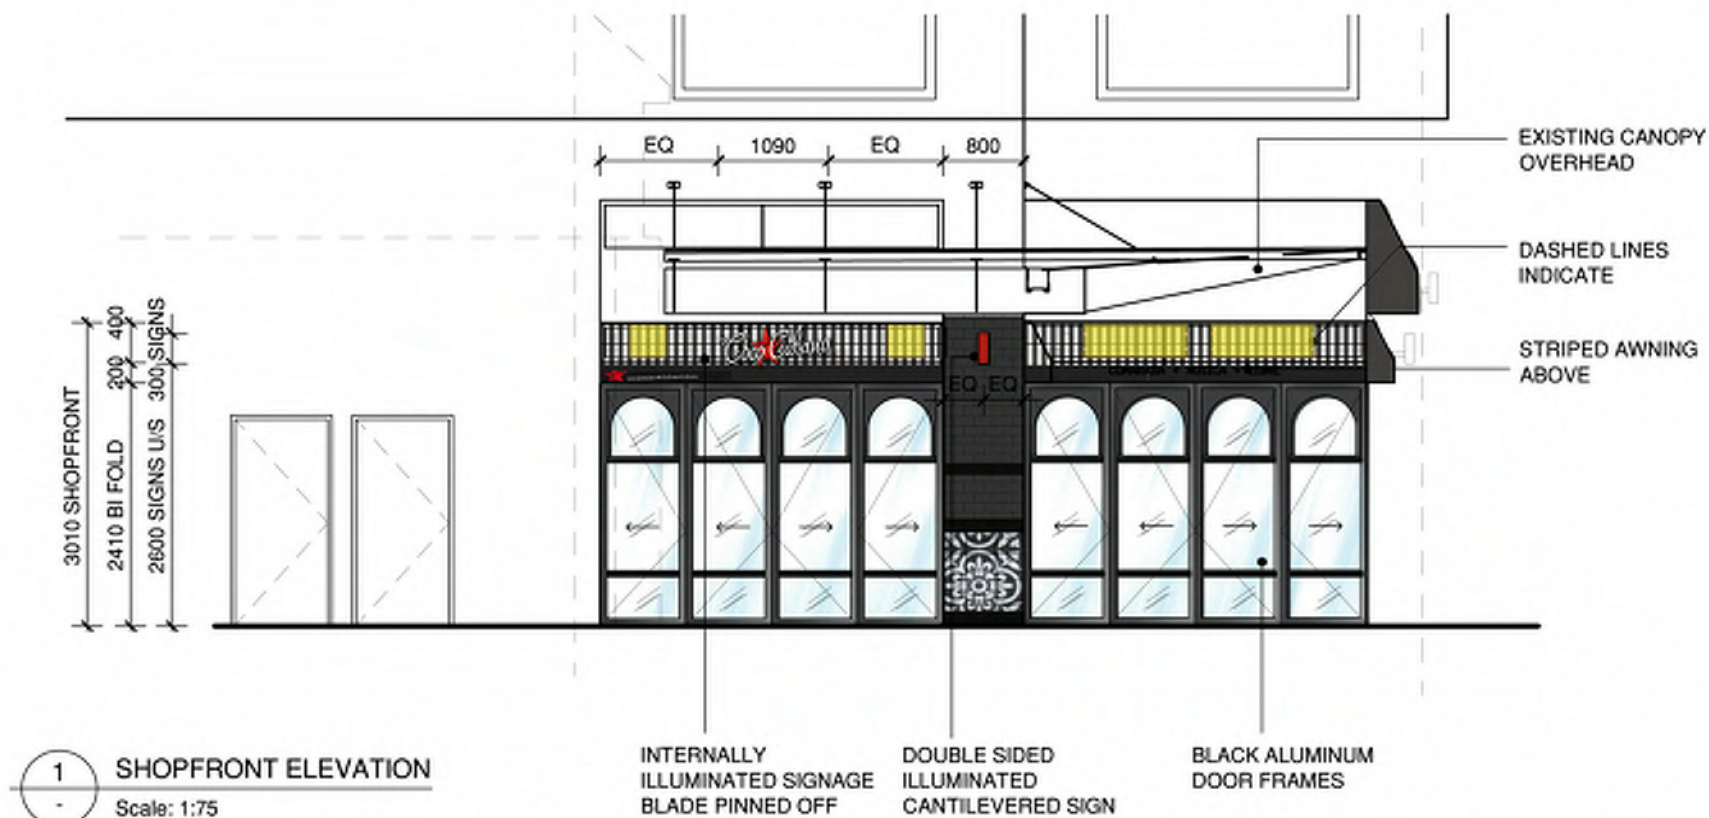

Suite 6/69 Carlton Cresnet
Summer Hill NSW 2130 Australia
T+61 2 9798 2366 F + 61 2 9798 2766
E info@ottodesigninteriors.com.au
www.ottodesigninteriors.com.au

This drawing is the property of Otto Design Interiors Pty Ltd ("ODI") in accordance with the Copyright Amendment Act 2006. ODI grants use of this material only for the site in which it was prepared. Drawings cannot be copied, reproduced, adapted, or disclosed to any unauthorised person without permission of ODI. Do not scale this drawing, use figured dimensions. Dimensions must be checked on site prior to commencement of construction or manufacturing of any item. Any omissions, discrepancies, and queries are to be reported to ODI for comment/approval prior to commencing work. Variations from these drawings requires prior approval from ODI. Shop drawings are to be submitted for approval by ODI, contractor to false with suppliers to confirm exact requirements prior to construction. This drawing has been produced to illustrate design intent, designs are subject to statutory authority approval; any necessary alterations should be made to comply.

OTTO DESIGN INTERIORS . 2014 ©.

issue	description	by	date
C	FOR APPROVAL	LS	30.09.14
B	FOR APPROVAL	LS	18.09.14
A	FOR APPROVAL	VJB	11.09.14
amendment			

project name and address:
COCO CUBANO
TENANCY 64A WESTFIELD, RILEY STREET, PENRITH NSW

drawing title:
SHOPFRONT ELEVATIONS

job number:
D14108
scale:
1:75
drawing number:
02.01



Allow for fan to be roof mounted on platform. Provide approximately 1.5m x 1.5m platform for the fan.

EX 5000, GA DISCONNECTED AND NOT IN OPERATION. RECONNECT AND RECOMMISSION TO COMPLY WITH THE SYDNEY WATER TRADE WASTE REGULATIONS. CONNECT RESTAURANTS 2, 3 AND 4 IN A MAXIMUM OF 196 SEATS. (SEE DETAILED)

BASELINE MEASUREMENTS

CREASE ARRESTION

CAR WASH

LEVEL 1
TARGET CARPARK

C57452 SK-H01

C57452 SK-H01