




NAN09 NANDOS PENRITH | DA SUBMISSION - EXTEND TRADING HOURS | 07.03.17

SHOP 54/55 | LEVEL 1, 585 HIGH ST, PENRITH NSW 2750



DOCUMENT REGISTER		DAY	7
		MONTH	3
		YEAR	16
DRG No.	DRG TITLE	SCALE	
	Cover Page	NTS	/
A-00	Location & Site Plan	NTS	A
DISTRIBUTION	CONTACT	No. Copies	
Council	tbc		1
I=Information T=Tender A=Approval C=Construction		ISSUE TYPE	A
P=Post X=Express Post E=Email H=Hand F=Fax		ISSUE METHOD	P



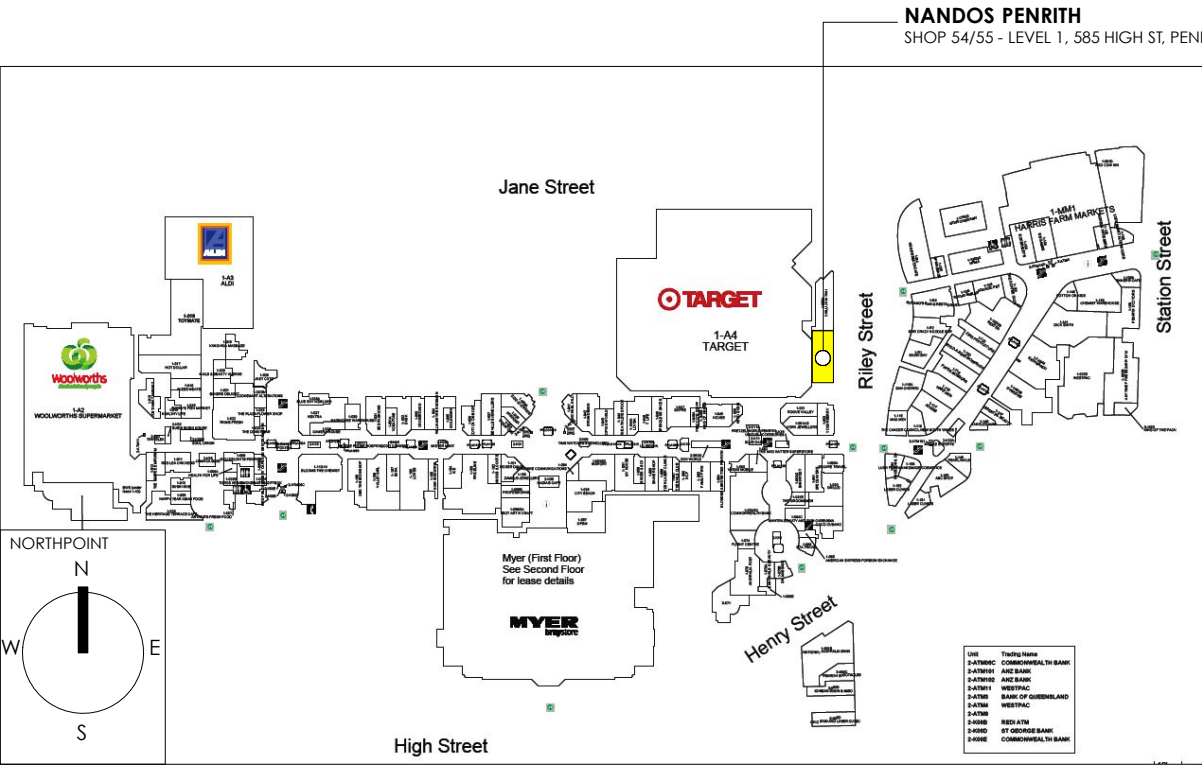

- location plan
- scale NTS



- site plan
- scale NTS



- existing shopfront
- scale NTS



- existing shopfront
- scale NTS

NOTE
CONTRACTOR TO CHECK ALL DIMENSIONS ON SITE PRIOR TO COMMENCING CONSTRUCTION
DO NOT SCALE FROM THIS DRAWING USE GIVEN DIMENSIONS
ALL BUILDING WORK TO COMPLY WITH AUSTRALIAN STANDARDS & THE BUILDING CODE OF AUSTRALIA
ALL WORK TO COMPLY WITH AS4674: DESIGN, CONSTRUCTION & FITOUT OF FOOD PREMISES
© COPYRIGHT 2015 - ALL DESIGNS & ARRANGEMENTS REPRESENTED BY THESE DRAWINGS ARE THE PROPERTY OF DESIGN CLARITY PTY LTD /& DESIGN CLARITY LTD, & HAVE BEEN CREATED FOR USE WITH THE SPECIFIED PROJECT & SPECIFIED SITE ONLY. THE USE OR COPYING OF THESE DOCUMENTS WITHOUT THE EXPRESS PERMISSION OF THE AUTHOR IS DEEMED TO BE A BREACH OF COPYRIGHT.

REVISION	DATE	DESCRIPTION
A	07.03.17	ISSUE FOR DA

des clarity
london
suite 5, islington house, 313/314 upper st, N1 2XQ
p +44 (0)20 7403 6132
design clarity ltd | reg in london no. 5254606
melbourne
1st floor, 80 jolimont street, east melbourne, vic 3002
p +61 (0)3 9077 6022
design clarity pty ltd | abn 78 094 440 883
sydney
studio 204, 61 marlborough st, surry hills, nsw 2010
p +61 (0)2 9319 0933
design clarity pty ltd | abn 78 094 440 883

DRAWING TITLE
LOCATION & SITE PLAN
PROJECT
NANDOS PENRITH
SHOP 54/55 LEVEL 1, 585 HIGH ST, PENRITH NSW 2750

scale
NTS
DRAWN BY
LL
CHECKED BY
KH

REVISION
A
CHECK DATE
07.03.17

START DATE
27.07.15
PROJECT No.
NAN09
DRAWING No.
A-00

FOR DA SUBMISSION