
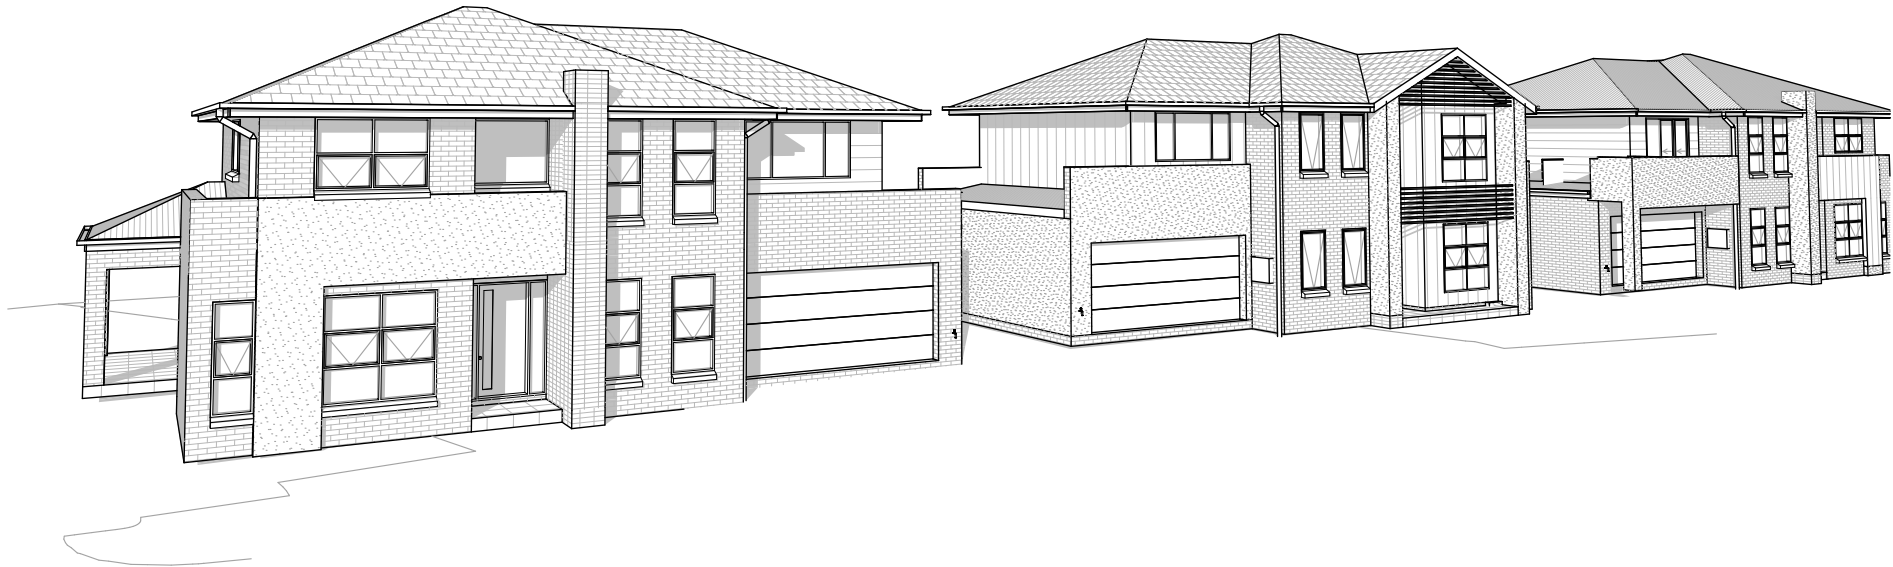


VERSION	DESCRIPTION	DRAWN	DATE
01	CONCEPT PLANS	sclark	6/10/2021

PAGE	MASTER PLANS
001	TITLE PAGE
002	SITE PLAN
003	STREET ELEVATIONS
004	STREET ELEVATIONS
005	HOUSE TYPE 1 GF PLAN
006	HOUSE TYPE 1 FF PLAN
007	WINDOW SCHEDULE
008	HOUSE TYPE 2 GF PLAN
009	HOUSE TYPE 2 FF PLAN
010	WINDOW SCHEDULE
011	HOUSE TYPE 3 GF PLAN
012	HOUSE TYPE 3 FF PLAN

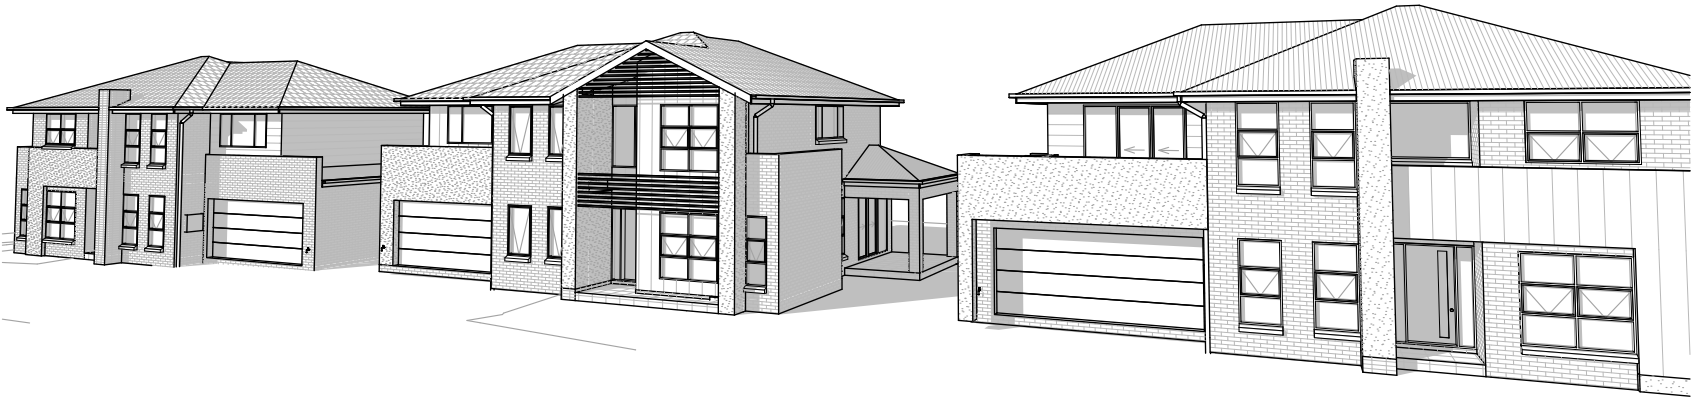


GENERAL NOTES:


- DO NOT SCALE DRAWINGS. FIGURE DIMENSIONS TAKE PRECEDENCE OVERALL.
- THESE DRAWINGS ARE TO BE READ IN CONJUNCTION WITH ENGINEERS COMPUTATIONS & DRAWINGS.
- THE BUILDER AND SUBCONTRACTOR SHALL CHECK AND VERIFY ALL DIMENSIONS, SETBACKS, LEVELS & SPECIFICATIONS & ALL OTHER RELEVANT DOCUMENTATION PRIOR TO THE COMMENCEMENT OF ANY WORKS. REPORT ALL DISCREPANCIES TO THIS OFFICE FOR CLARIFICATION.
- INSTALLATION OF ALL SERVICES SHALL COMPLY WITH THE RESPECTIVE SUPPLY AUTHORITY REQUIREMENTS.
- ALL WORK TO COMPLY WITH THE BUILDING CODE OF AUSTRALIA & OTHER RELEVANT BYLAWS AND AUTHORITIES.
- ALL GLASS TO COMPLY WITH AS1288-2006 SAFETY GLAZING IN ACCORDANCE WITH THE BCA, AS1288 & AS2047.
- ALL TIMBER TO COMPLY WITH AS1684-2006.
- ALL MASONRY TO COMPLY WITH AS3700-1998.
- INSTALLATION OF SMOKE DETECTORS TO COMPLY WITH AS3786-1993.
- WATERPROOFING OF WET AREAS TO COMPLY WITH AS3740-2004.
- UNLESS NOTED OTHERWISE, EXCAVATIONS TO BE BATTERED AT 45° MAX. FOR SAND/SILT/FILL SITES. ALL BATTERS TO BE KEPT WITHIN PROPERTY BOUNDARIES.
- THE BUILDER AND SUBCONTRACTOR SHALL ENSURE THAT ALL STORMWATER DRAINS, SEWER PIPES & THE LIKE ARE LOCATED AT A SUFFICIENT DISTANCE FROM ANY BUILDINGS FOOTING AND/OR SLAB EDGE BEAMS SO AS TO PREVENT MOISTURE PENETRATION, DAMPNESS, WEAKENING AND UNDERMINING OF ANY BUILDING & ITS FOOTING SYSTEM.
- STORMWATER PIPES ARE INDICATIVE ONLY.
- DOWNPIPES TO SERVE <12m OF GUTTER. INSTALL DOWNPIPE WITHIN 1200mm OF VALLEY OR PROVIDE OVERFLOWS TO GUTTER.
- INSULATION TO BE AS PER SPECIFICATION & TO BE READ IN CONJUNCTION WITH ENERGY REPORT.
- DOORS TO WC TO HAVE LIFT OFF HINGES, UNLESS 1200mm CLEAR BETWEEN PAN & DOORWAY.
- STEP SIZES (OTHER THAN FOR SPIRAL STAIRS) TO BE:
RISERS (R) 190mm MAX. AND 115mm MIN.
GOING (G) 355mm MAX. AND 250mm MIN.
2R + G = 700mm MAX. AND 550mm MIN.
- WHERE NO STEP PROVIDED, SITE MUST BE GRADED TO ENSURE MAXIMUM STEP DOWN OF 190mm FROM EXTERNAL DOOR TO FSL.

BASIX COMMITMENTS

REFER TO SHEET 009 FOR BASIX COMMITMENTS

WSC DETAILS: RMA Infrastructure - Steven Penellum, Mobile: 0487 242 724

  Creation Homes Pty Ltd Suite 3, 46 Brookhollow Avenue, Baulkham Hills, NSW 2153. (P) 02 8806 7604 (F) 02 8806 7699 © The plan & design of this house is owned by Creation Homes & under the copyright act of 1968 cannot be reproduced in any shape or form without prior written authorisation. Any doing so will be liable for action under the act.	CONCEPT PLANS	TITLE PAGE	RESIDUE LOT 2000	SHEET: 1 OF 16	SCALE: N/A
	CLIENT: LENDLEASE COMMUNITIES	JOB ADDRESS: LOT 2210 DP 1226122 No.16 CHAPMAN STREET WERRINGTON NSW, 2747.	COUNCIL: PENRITH SOIL CLASS: 'H' Class TBC WIND CLASS: N2	DRAWN BY: SC	DATE: 17.01.18
	JOB N°: 920037 PCA: TBC PH: 02 0000 0000			VERSION No. 01	CONSTRUCTION No. -

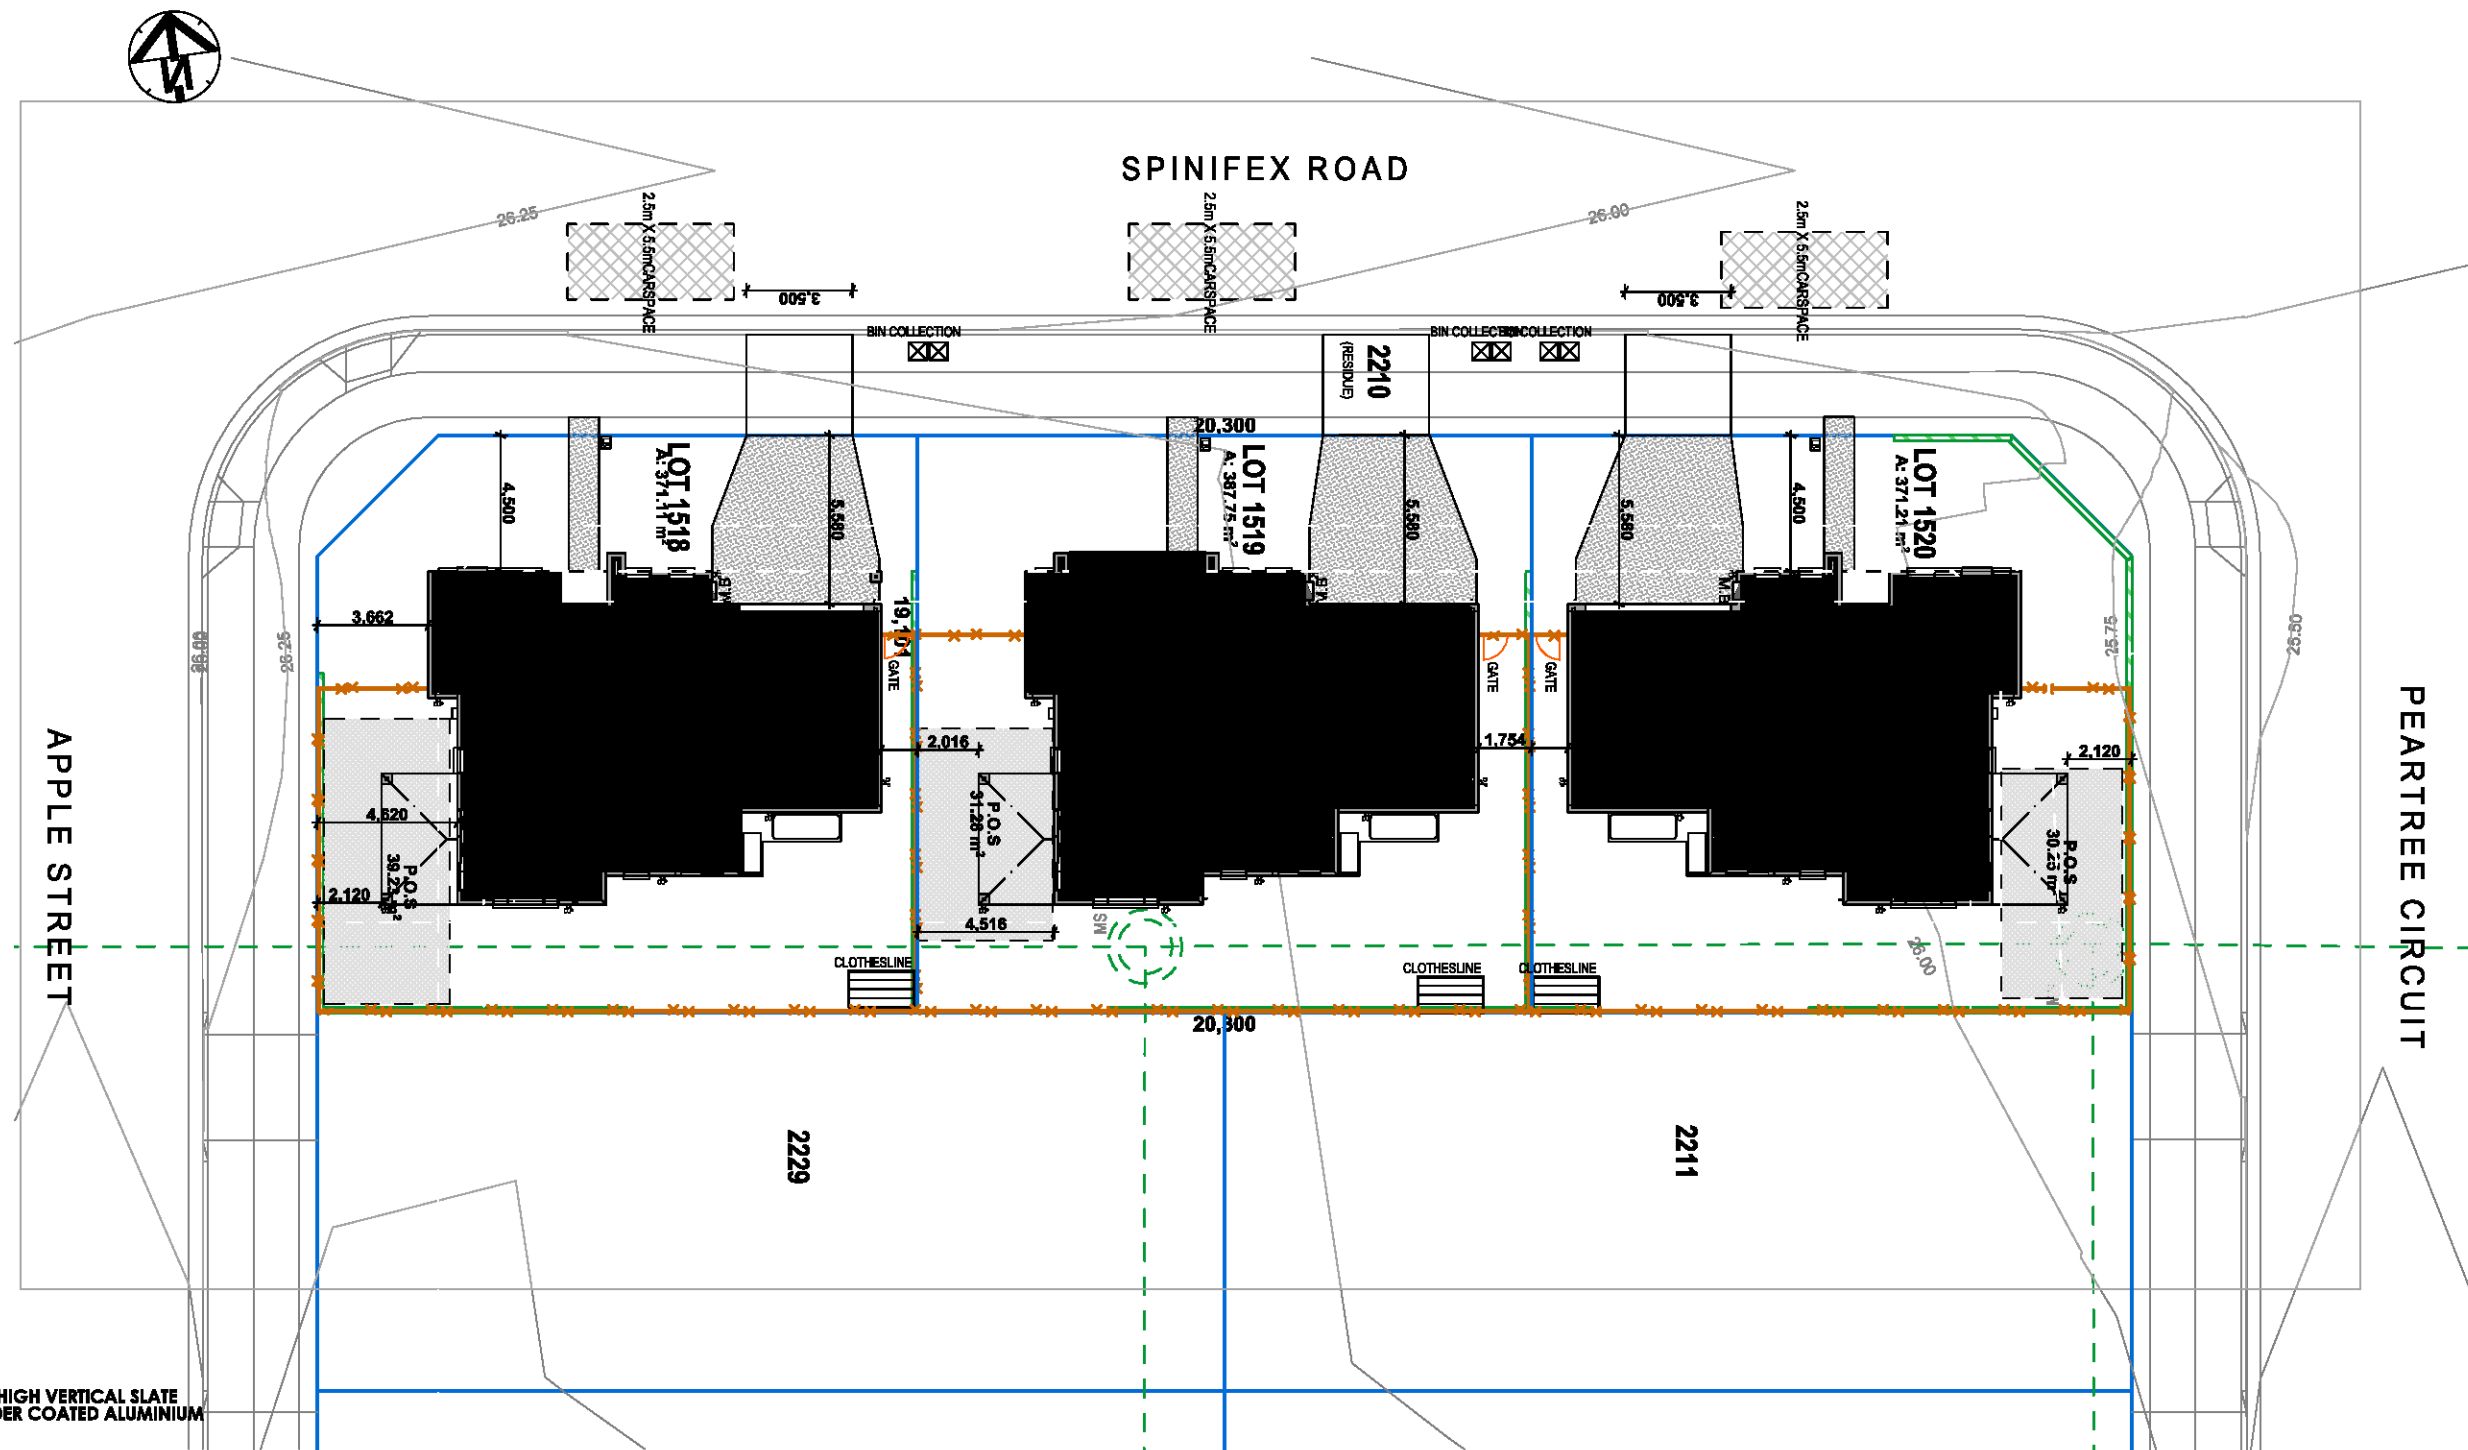

LEGEND:

- 1.1m HIGH VERTICAL SLATE POWDER COATED ALUMINIUM
- 1.8m COLORBOND FENCING
- 1.8m HIGH MODULAR ACOUSTIC FENCE AS PER ACOUSTIC REPORT.
- RETAINING WALLS BY BUILDER.
- RETAINING WALLS BY DEVELOPER.



Creation Homes Pty Ltd
Suite 3, 46 Brookhollow Avenue,
Baulkham Hills, NSW 2153.
(P) 02 8806 7604 (F) 02 8806 7699


© The plan & design of this house is owned by Creation Homes & under the copyright act of 1988 cannot be reproduced in any shape or form without prior written authorisation. Any doing so will be liable for action under the act.

CONCEPT PLANS

CLIENT: LENDLEASE COMMUNITIES

JOB N°: 920037

PCA: TBC
PH: 02 0000 0000

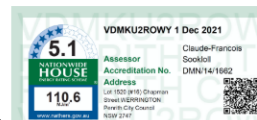

SITE PLAN

JOB ADDRESS:

LOT 2210 DP 1226122
No.16 CHAPMAN STREET
WERRINGTON NSW, 2747.

**RESIDUE
LOT 2000**

COUNCIL: PENRITH
SOIL CLASS: 'H' Class TBC
WIND CLASS: N2

SHEET:
2 OF 16


DRAWN BY:
SC

VERSION No.
01

SCALE:
1:250, 1:298.0

DATE:
17.01.18


CONSTRUCTION No.
-


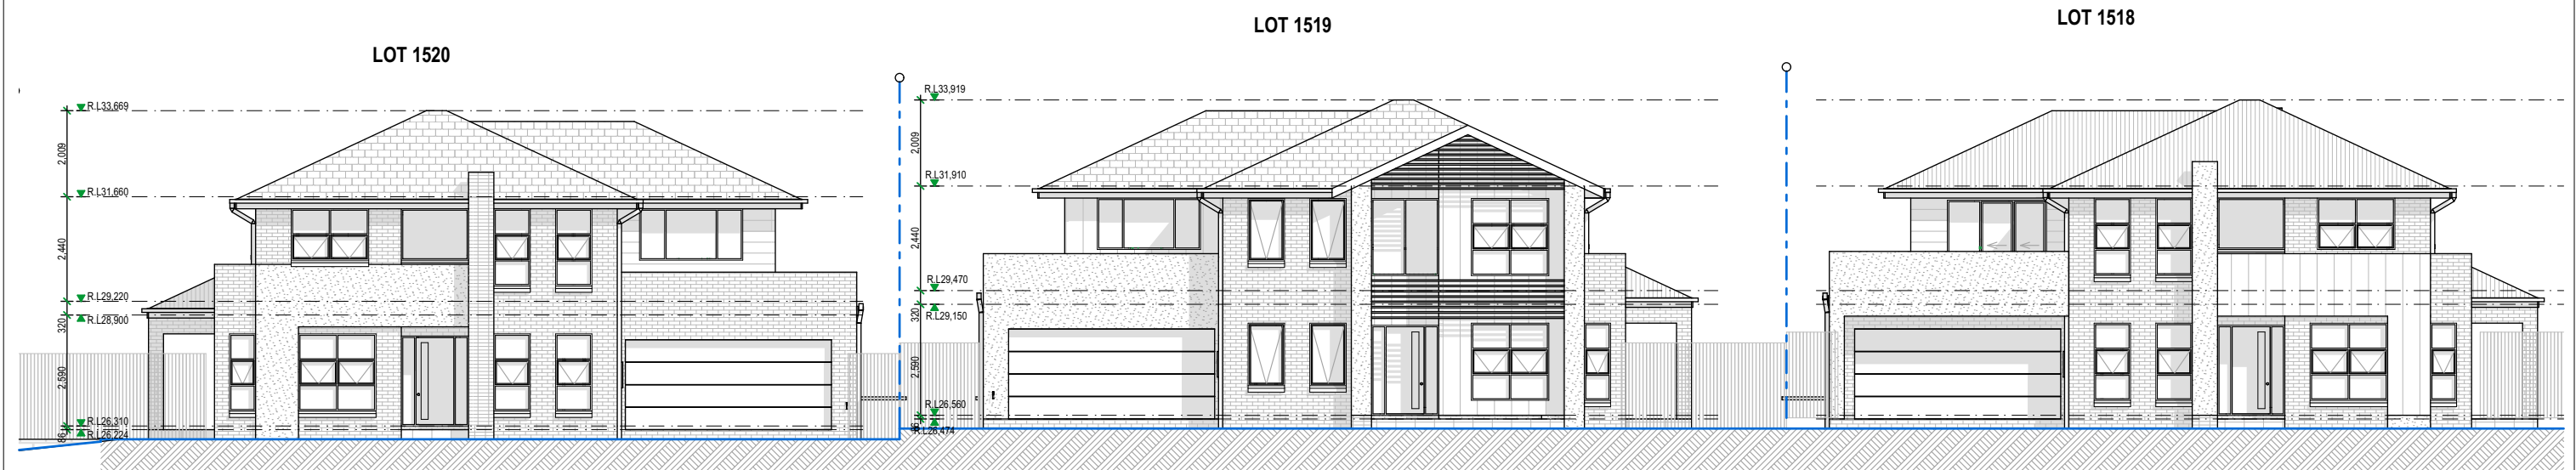


Roof, Gutters, Facias, Downpipes, Window Frames, Balustrade, Balcony Screen and Garage Door Colorbond - Windspray		CB1	Roof (Metal Deck), Gutters, Facias, Downpipes, Window Frames, Balustrade, Balcony Screen and Garage Door Colorbond - Surfmist		CB3	FEATURE TIMBER FT1 Bush Cherry
Roof (Metal Deck), Gutters, Facias, Downpipes, Window Frames, Balustrade, Balcony Screen and Garage Door Colorbond - Dune		CB2	Roof (Metal Deck), Gutters, Facias, Downpipes, Window Frames, Balustrade, Balcony Screen and Garage Door Colorbond - Shale Grey		CB4	FEATURE TIMBER FT2 Casuarina
Face Brick 1 FB1 Austral bricks, Wilderness- Silver Birch	Face Brick 3 FB3 Austral bricks, Wilderness- Rosewood	Lightweight LW1 Dulux - Whisper White	Lightweight LW3 Dulux - Tristan			
		Render R1 Dulux - Whisper White	Render R3 Dulux - Tristan			
Face Brick 2 FB2 Austral bricks, Wilderness- Blackbutt	Face Brick 4 (FB4) Austral bricks, Wilderness- Grey Gum	Lightweight LW2 Dulux - Namadji	Lightweight LW4 Dulux - Accord	Render R2 Dulux - Namadji	Render R4 Dulux - Accord	FEATURE TIMBER FT3 Antique White

NOTE: FRONT ENTRY DOOR SHOWN INDICATIVELY ONLY. REFER TO INCLUSIONS FOR DOOR TYPE.

NOTE: FRONT ENTRY DOOR SHOWN INDICATIVELY ONLY. REFER TO INCLUSIONS FOR DOOR TYPE.

  Creation Homes Pty Ltd Suite 3, 46 Brookhollow Avenue, Baulkham Hills, NSW 2153. (P) 02 8806 7604 (F) 02 8806 7699 © The plan & design of this house is owned by Creation Homes & under the copyright act of 1968 cannot be reproduced in any shape or form without prior written authorisation. Any doing so will be liable for action under the act.	CONCEPT PLANS		STREET ELEVATIONS		RESIDUE LOT 2000	SHEET: 3 OF 16	SCALE: 1:150
	CLIENT: LENDLEASE COMMUNITIES		JOB ADDRESS: LOT 2210 DP 1226122 No.16 CHAPMAN STREET WERRINGTON NSW, 2747.		COUNCIL: PENRITH	DRAWN BY: SC	DATE: 17.01.18
	JOB N°: 920037 PCA: TBC PH: 02 0000 0000				SOIL CLASS: 'H' Class TBC	VERSION No. 01	CONSTRUCTION No. -
					WIND CLASS: N2		

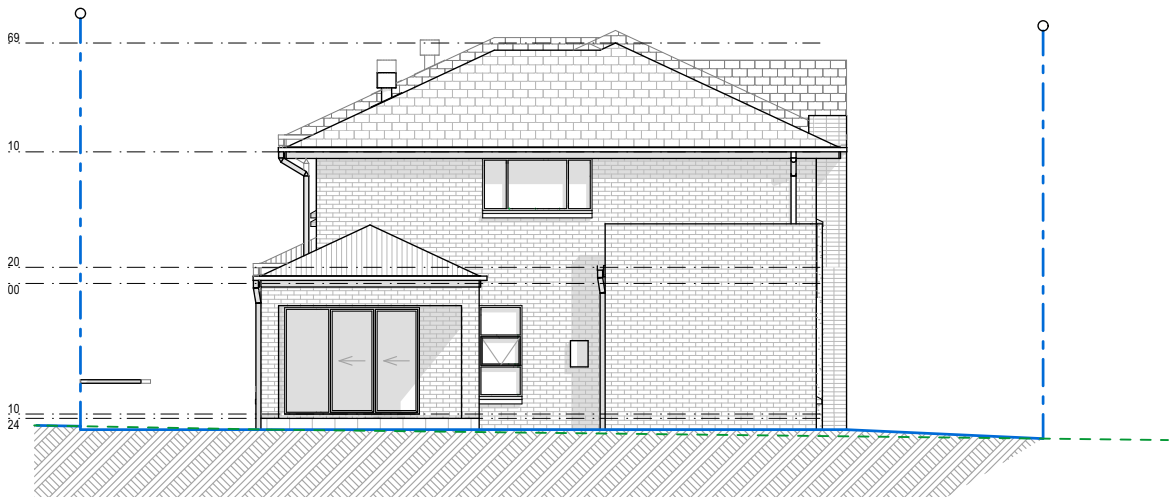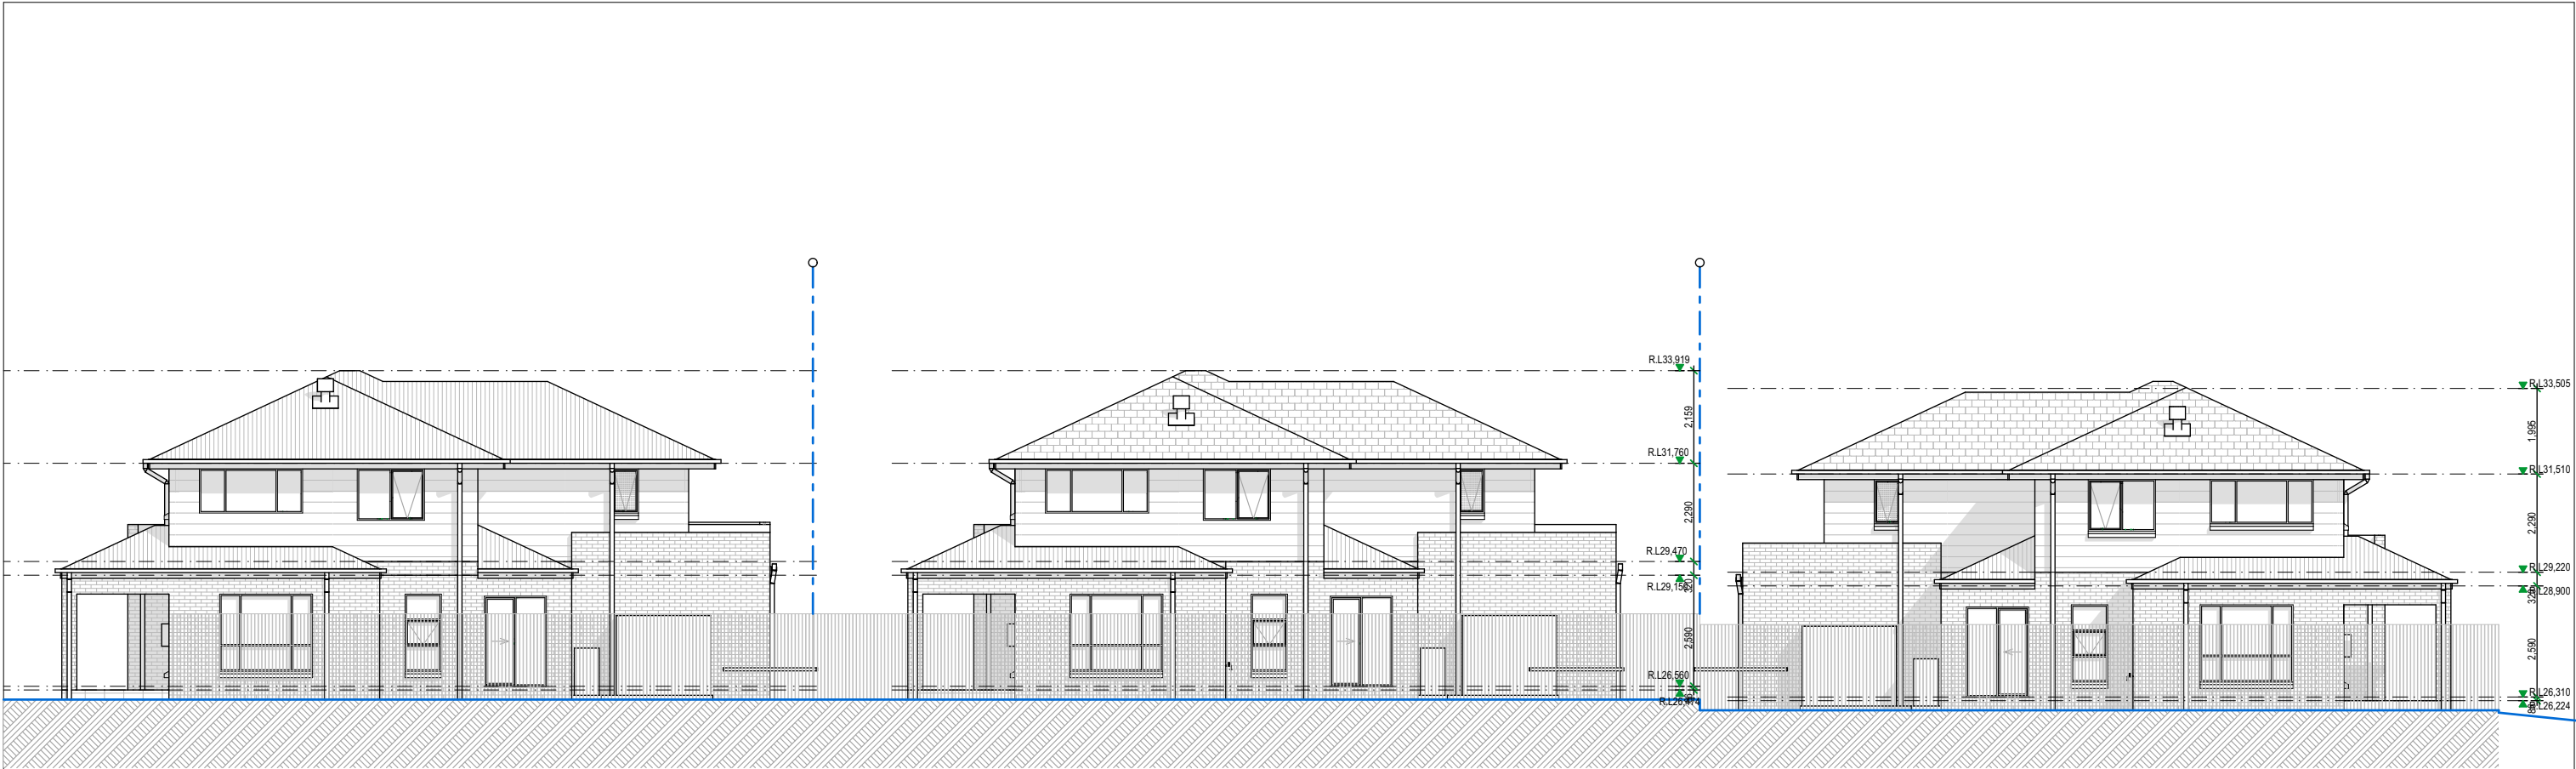


Roof, Gutters, Facias, Downpipes, Window Frames, Balustrade, Balcony Screen and Garage Door Colorbond - Windspray		CB1	Roof (Metal Deck), Gutters, Facias, Downpipes, Window Frames, Balustrade, Balcony Screen and Garage Door Colorbond - Surfmist		CB3	FEATURE TIMBER FT1 Bush Cherry
Roof (Metal Deck), Gutters, Facias, Downpipes, Window Frames, Balustrade, Balcony Screen and Garage Door Colorbond - Dune		CB2	Roof (Metal Deck), Gutters, Facias, Downpipes, Window Frames, Balustrade, Balcony Screen and Garage Door Colorbond - Shale Grey		CB4	FEATURE TIMBER FT2 Casuarina
Face Brick 1 FB1 Austral bricks, Wilderness- Silver Birch	Face Brick 3 FB3 Austral bricks, Wilderness- Rosewood		Lightweight LW1 Dulux - Whisper White	Lightweight LW3 Dulux - Tristan		
			Render R1 Dulux - Whisper White	Render R3 Dulux - Tristan		
Face Brick 2 FB2 Austral bricks, Wilderness- Blackbutt	Face Brick 4 (FB4) Austral bricks, Wilderness- Grey Gum		Lightweight LW2 Dulux - Namadji	Lightweight LW4 Dulux - Accord		FEATURE TIMBER FT3 Antique White
			Render R2 Dulux - Namadji	Render R4 Dulux - Accord		

NOTE: FRONT ENTRY DOOR SHOWN INDICATIVELY ONLY. REFER TO INCLUSIONS FOR DOOR TYPE.

NOTE: FRONT ENTRY DOOR SHOWN INDICATIVELY ONLY. REFER TO INCLUSIONS FOR DOOR TYPE.

 Creation Homes Pty Ltd Suite 3, 46 Brookhollow Avenue, Baulkham Hills, NSW 2153. (P) 02 8806 7604 (F) 02 8806 7699 © The plan & design of this house is owned by Creation Homes & under the copyright act of 1968 cannot be reproduced in any shape or form without prior written authorisation. Any doing so will be liable for action under the act.	CONCEPT PLANS		STREET ELEVATIONS		RESIDUE LOT 2000		SHEET: 4 OF 16	SCALE: 1:150
	CLIENT: LENDLEASE COMMUNITIES		JOB ADDRESS: LOT 2210 DP 1226122 No.16 CHAPMAN STREET WERRINGTON NSW, 2747.		COUNCIL: PENRITH SOIL CLASS: 'H' Class TBC WIND CLASS: N2		DRAWN BY: SC	DATE: 17.01.18
	JOB N°: 920037 PCA: TBC PH: 02 0000 0000				VERSION No. 01		CONSTRUCTION No. -	

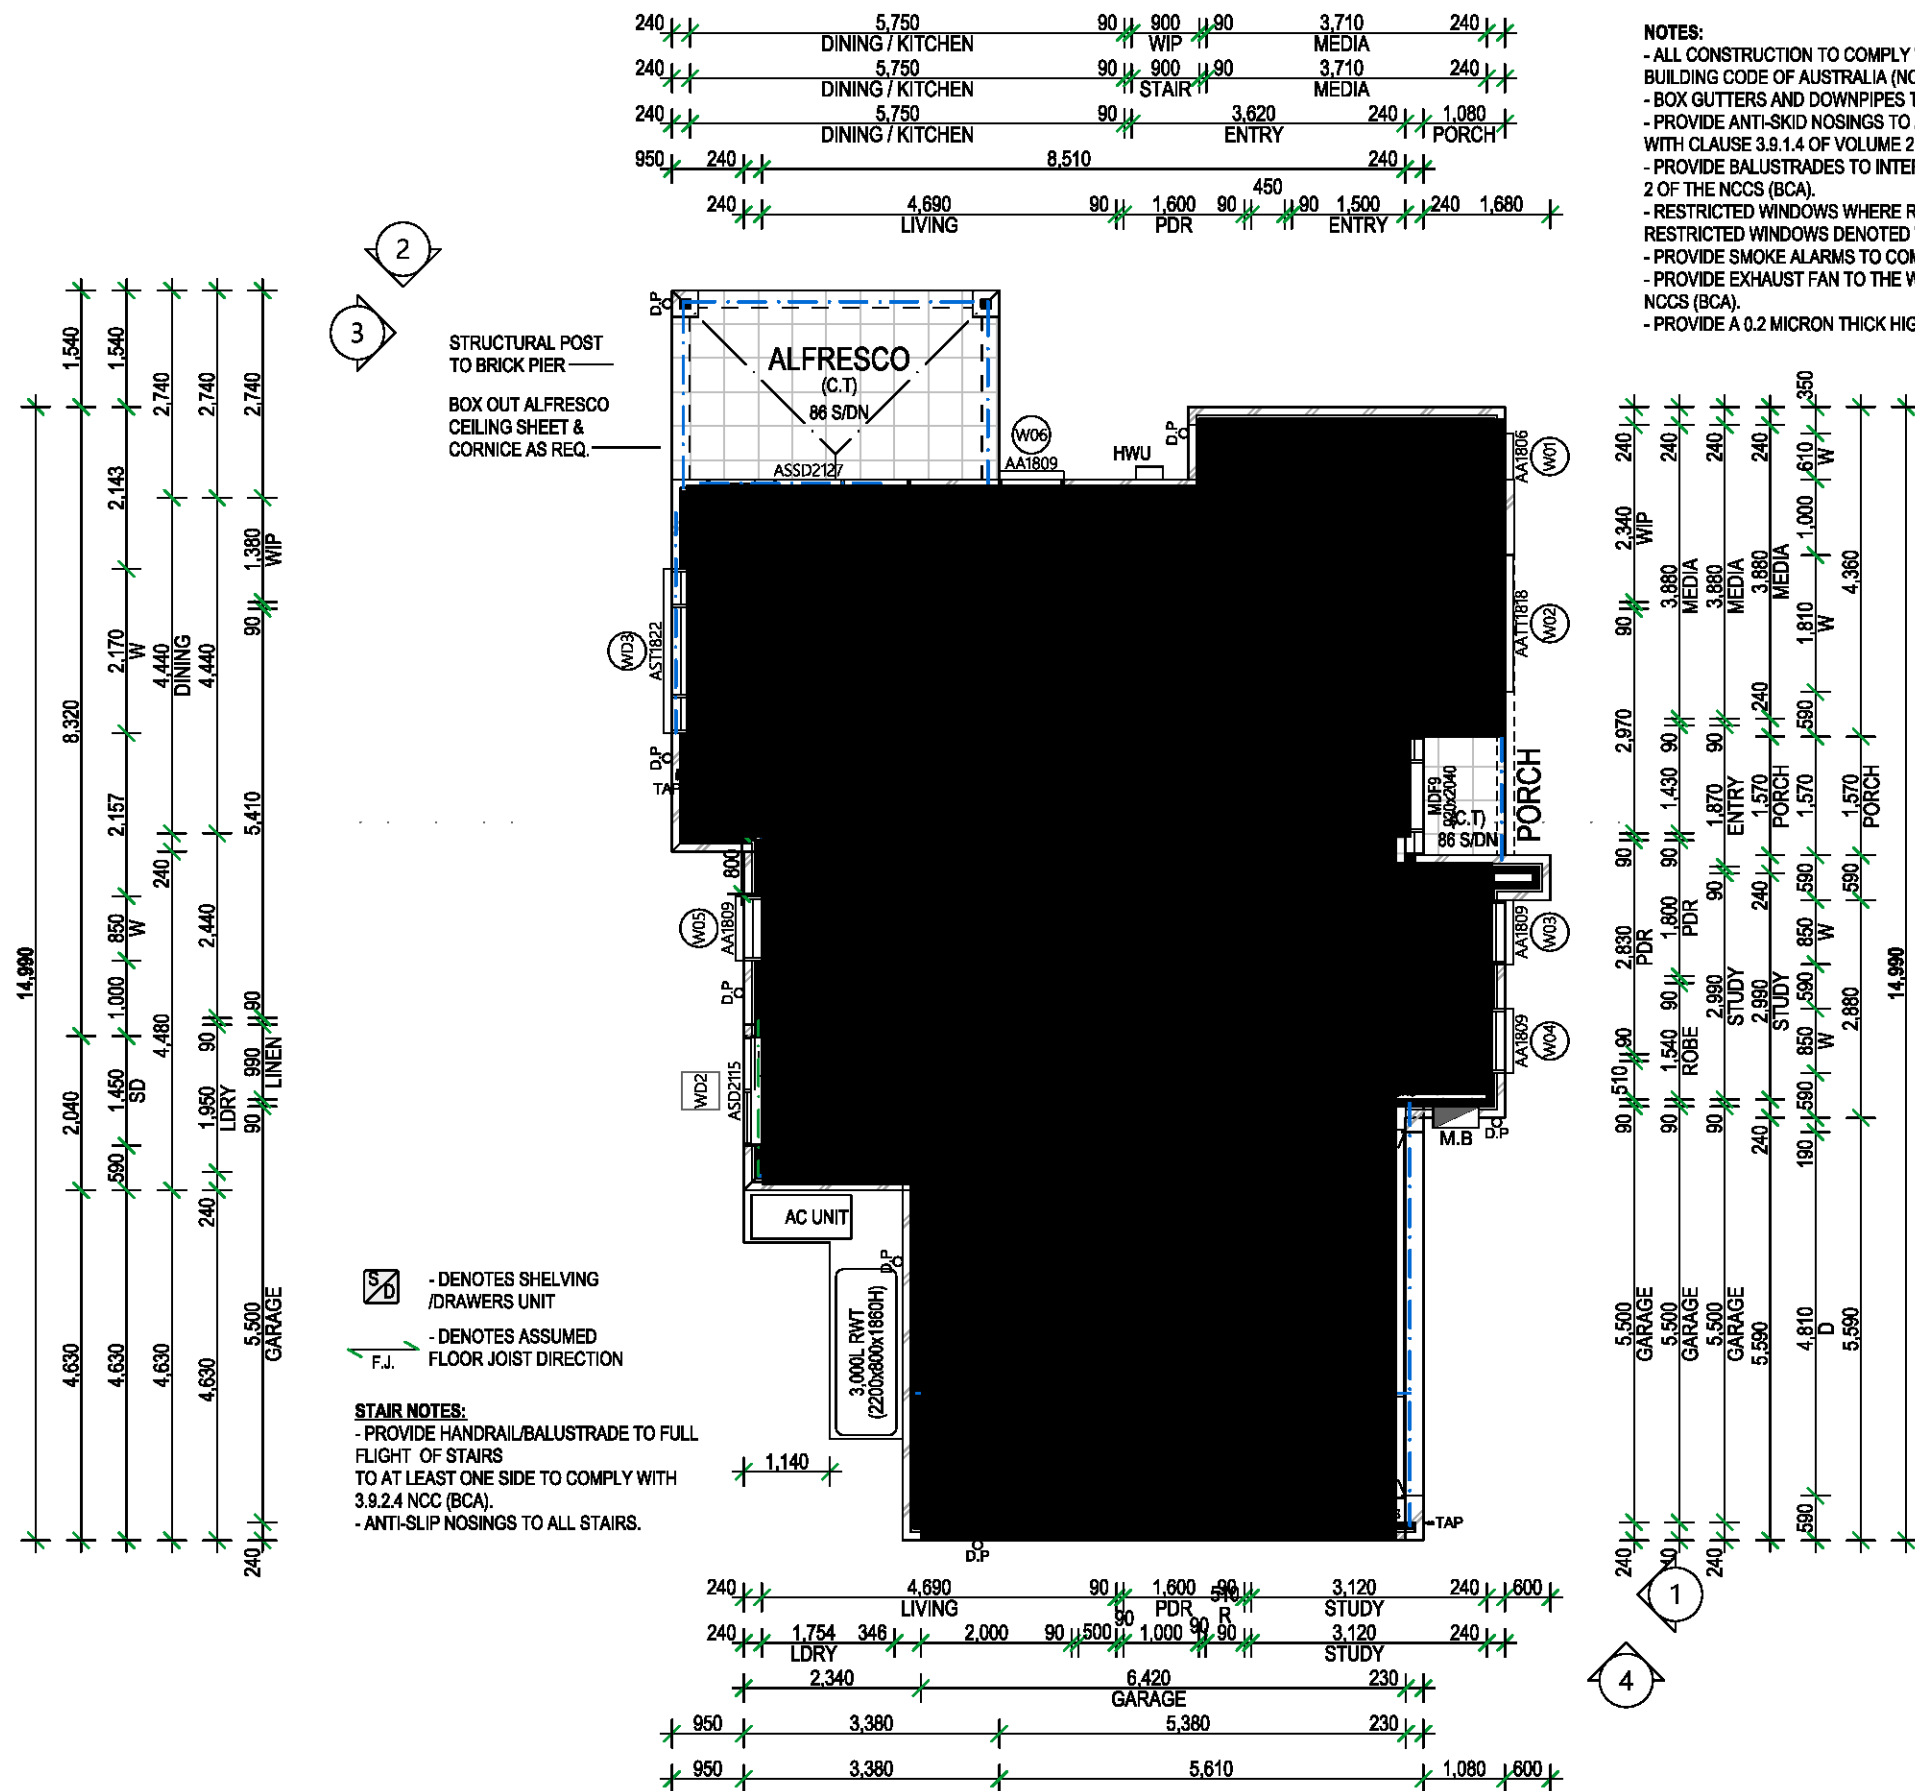

Creation Homes Pty Ltd
Suite 3, 46 Brookhollow Avenue,
Baulkham Hills, NSW 2153.
(P) 02 8806 7604 (F) 02 8806 7699


© The plan & design of this house is owned by Creation Homes & under the copyright act of 1968 cannot be reproduced in any shape or form without prior written authorisation. Any doing so will be liable for action under the act.

CONCEPT PLANS

CLIENT: LENDLEASE COMMUNITIES

JOB N°: 920037

PCA: TBC
PH: 02 0000 0000

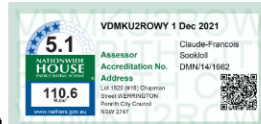

HOUSE TYPE 1 GF PLAN

JOB ADDRESS:

LOT 2210 DP 1226122
No.16 CHAPMAN STREET
WERRINGTON NSW, 2747.

RESIDUE
LOT 2000

COUNCIL: PENRITH
SOIL CLASS: 'H' Class TBC
WIND CLASS: N2

SHEET:
5 OF 16




DRAWN BY:
SC

VERSION No.
01

SCALE:
1:100

DATE:
17.01.18


CONSTRUCTION No.
-

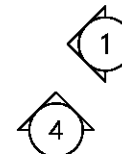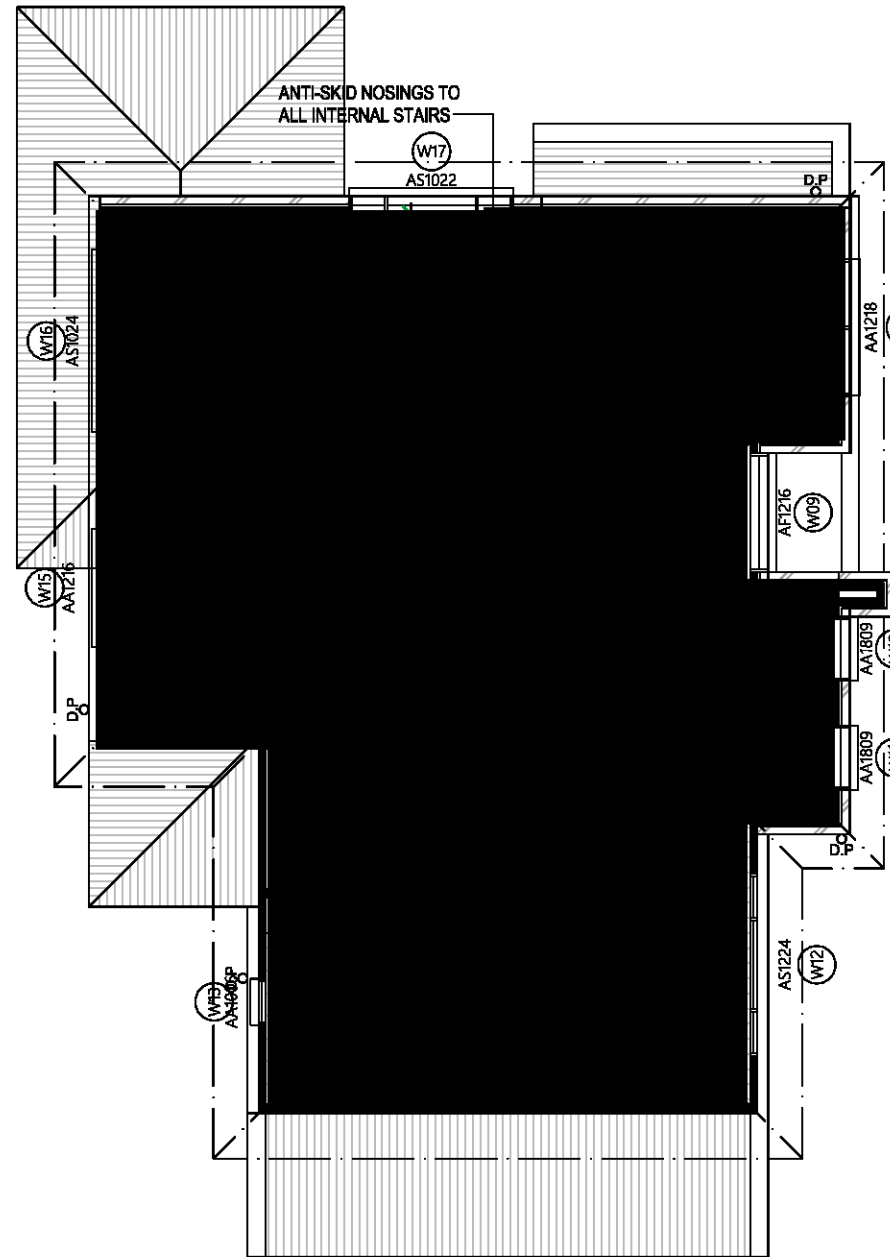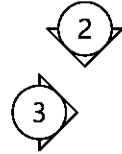

creation
HOMES

© The plan & design of this house is owned by Creation Homes & under the copyright act of 1968 cannot be reproduced in any shape or form without prior written authorisation. Any doing so will be liable for action under the act.

JOB N°: 920037
PCA: TBC
PH: 02 0000 0000

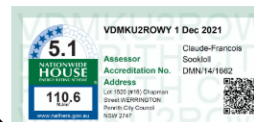

JOB ADDRESS:
LOT 2210 DP 1226122
No.16 CHAPMAN STREET
WERRINGTON NSW, 2747.

SHEET: 6 OF 16	SCALE: 1:100
DRAWN BY: SC	DATE: 17.01.18
VERSION No. 01	CONSTRUCTION No. -

Summary of BASIX Commitments for Lot 1520 (#16) Chapman Street WERRINGTON 2747	
	Commitment
Water	
Total area of garden and lawn (m2)	205m2
Area of indigenous planting within total garden (m2) required	None
Rainwater tank capacity (litres)	3000L
Area of roof connected to tank (m2)	157m2
Connected to all toilets in the development?	Yes
Connected to at least one outdoor tap?	Yes
Connected to washing machine?	Yes
Rating of all showerheads installed	3 Star (> 7.5 but <= 9 L/min)
Rating of all toilet cisterns installed	4 Star
Rating of bathroom tap fittings	3 Star
Rating of kitchen tap fittings	3 Star
Thermal Performance	
Refer to Universal Certificate	Pass
Energy	
Active cooling to living areas	3-Phase AC (EER 3.0-3.5)
Active cooling to bedroom areas	3-Phase AC (EER 3.0-3.5)
Active heating to living areas	3-Phase AC (EER 3.5-4.0)
Active heating to bedroom areas	3-Phase AC (EER 3.5-4.0)
Hot water system	Gas Instantaneous
Low energy lighting (If required refer to BASIX certificate)	Yes
Bathroom ventilation	Ducted (manual switch on/off)
Kitchen ventilation	Ducted (manual switch on/off)
Laundry ventilation	No Mechanical Ventilation
Cooktop and oven	Gas Cooktop / Electric Oven
Outdoor Clothesline	Yes
Indoor or Sheltered Clothesline	No
Well Ventilated Fridge Space	No

Window / Door Schedule					
Window No.	Code	Window Size		Glazing Type	other
		Height	Width		
W01	AA1806	1,800	610	Single Clear	
W02	AATT1818	1,800	1,810	Single Clear	
W03	AA1806	1,800	850	Single Clear	
W04	AA1806	1,800	850	Single Clear	
W05	AA1806	1,800	850	Single Clear	
W06	AST1822	1,800	2,170	Single Clear	
W07	AA1806	1,800	850	Single Clear	
W08	AA1216	1,200	1,810	Single Clear	
W09	AA1216	1,200	1,570	Single Clear	
W10	AA1806	1,800	850	Single Clear	
W11	AA1806	1,800	850	Single Clear	
W12	AS1224	1,200	2,410	Single Clear	
W13	AA1006	1,030	610	Single Obscure	
W14	AA1216	1,200	1,570	Single Obscure	
W15	AS1024	1,030	2,410	Single Clear	
W16	AS1022	1,030	2,170	Single Clear	
WD1	MDF9	2,100	1,570	Single Clear	Entry Door (920x2040)
WD2	ASD2115	2,100	1,450	Single Clear	Sliding Door
WD3	ASSD2127	2,110	2,676	Single Clear	Stacker Door



Creation Homes Pty Ltd
Suite 3, 46 Brookhollow Avenue,
Baulkham Hills, NSW 2153.
(P) 02 8806 7604 (F) 02 8806 7699

© The plan & design of this house is owned by Creation Homes & under the copyright act of 1968 cannot be reproduced in any shape or form without prior written authorisation. Any doing so will be liable for action under the act.

CONCEPT PLANS

CLIENT: LENDLEASE COMMUNITIES

JOB N°: 920037

PCA: TBC
PH: 02 0000 0000



WINDOW SCHEDULE

JOB ADDRESS:

LOT 2210 DP 1226122
No.16 CHAPMAN STREET
WERRINGTON NSW, 2747.

RESIDUE
LOT 2000

COUNCIL: PENRITH
SOIL CLASS: 'H' Class TBC
WIND CLASS: N2

SHEET:
7 OF 16

DRAWN BY:
SC


VERSION No.
01


SCALE:
1:1

DATE:
17.01.18

CONSTRUCTION No.
-

Window / Door Schedule					
Window No.	Code	Window Size		Glazing Type	other
		Height	Width		
W01	AA1806	1,800	610	Single Clear	
W02	AATT1818	1,800	1,810	Single Clear	
W03	AA1509	1,460	850	Single Clear	
W04	AA1509	1,460	850	Single Clear	
W05	AA1806	1,800	850	Single Clear	
W06	AST1822	1,800	2,170	Single Clear	
W07	AA1806	1,800	850	Single Clear	
W08	AATT1818	1,800	1,810	Single Clear	
W09	AA1216	1,800	1,570	Single Clear	
W10	AA1509	1,460	850	Single Clear	
W11	AA1509	1,460	850	Single Clear	
W12	AS1224	1,200	2,410	Single Clear	
W13	AA1006	1,030	610	Single Obscure	
W14	AA1216	1,200	1,570	Single Obscure	
W15	AS1024	1,030	2,410	Single Clear	
W16	AS1022	1,030	2,170	Single Clear	
WD1	MDF9	2,100	1,570	Single Clear	Entry Door (920x2040)
WD2	ASD2115	2,100	1,450	Single Clear	Sliding Door
WD3	ASSD2127	2,110	2,676	Single Clear	Stacker Door

  Creation Homes Pty Ltd Suite 3, 46 Brookhollow Avenue, Baulkham Hills, NSW 2153. (P) 02 8806 7604 (F) 02 8806 7699 © The plan & design of this house is owned by Creation Homes & under the copyright act of 1968 cannot be reproduced in any shape or form without prior written authorisation. Any doing so will be liable for action under the act.	CONCEPT PLANS		WINDOW SCHEDULE		RESIDUE LOT 2000		SHEET: 10 OF 16	SCALE: 1:1
	CLIENT: LENDLEASE COMMUNITIES		JOB ADDRESS: LOT 2210 DP 1226122 No.16 CHAPMAN STREET WERRINGTON NSW, 2747.		COUNCIL: PENRITH SOIL CLASS: 'H' Class TBC WIND CLASS: N2		DRAWN BY: SC	DATE: 17.01.18
	JOB N°: 920037 PCA: TBC PH: 02 0000 0000						VERSION No. 01	CONSTRUCTION No. -

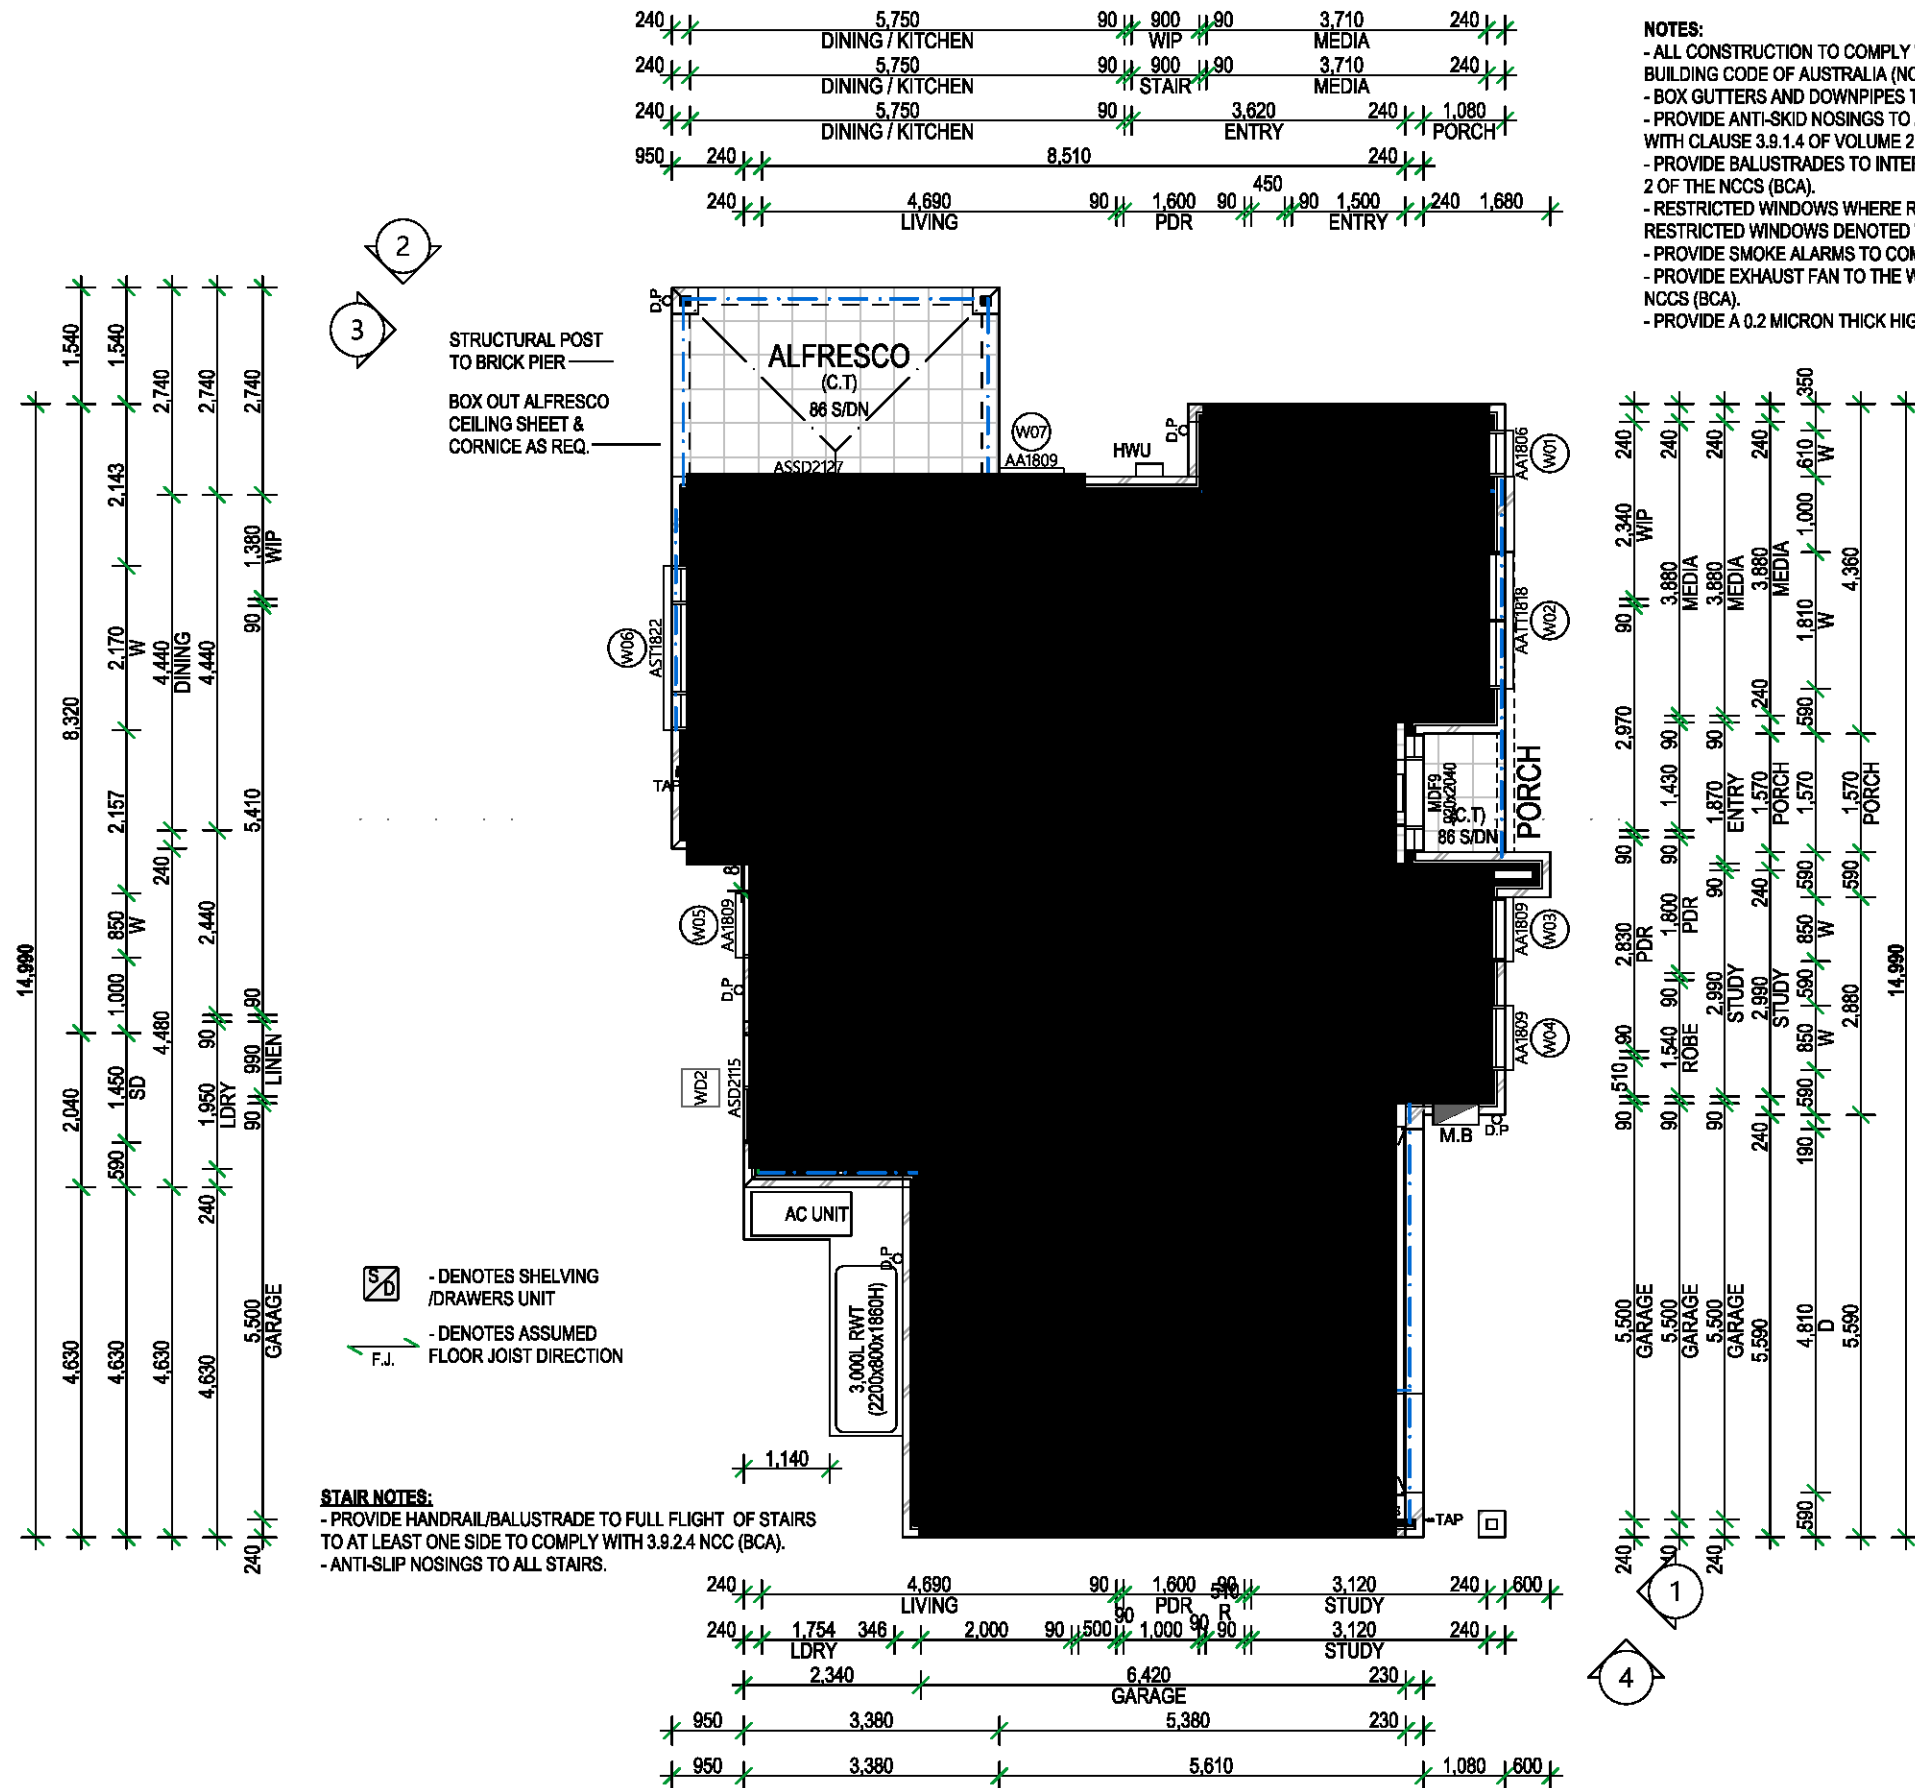

- NOTES:**
- ALL CONSTRUCTION TO COMPLY WITH VOLUME 2 OF THE NATIONAL CONSTRUCTION CODE SERIES - BUILDING CODE OF AUSTRALIA (NCCS - BCA) 2016.
 - BOX GUTTERS AND DOWNPIPES TO COMPLY WITH PART 3.5.2 OF VOLUME 2 OF THE NCCS (BCA).
 - PROVIDE ANTI-SKID NOSINGS TO ALL INTERNAL STAIRS THROUGHOUT THE DWELLING TO COMPLY WITH CLAUSE 3.9.1.4 OF VOLUME 2 OF THE NCCS (BCA).
 - PROVIDE BALUSTRADES TO INTERNAL STAIRS TO COMPLY WITH CLAUSES 3.9.2.3 & 3.9.2.4 OF VOLUME 2 OF THE NCCS (BCA).
 - RESTRICTED WINDOWS WHERE REQUIRED TO COMPLY WITH 3.9.2.5 OF VOLUME 2 OF THE NCCS (BCA). RESTRICTED WINDOWS DENOTED WITH - @W.
 - PROVIDE SMOKE ALARMS TO COMPLY WITH PART 3.7.2 OF VOLUME 2 OF THE NCCS (BCA).
 - PROVIDE EXHAUST FAN TO THE WC TO COMPLY WITH CLAUSES 3.8.4.3 & 3.8.5.2 OF VOLUME 2 OF THE NCCS (BCA).
 - PROVIDE A 0.2 MICRON THICK HIGH IMPACT MEMBRANE TO THE SLAB ON GROUND CONSTRUCTION.

HOUSE AREAS	
ALFRESCO	10.83
BALC.	3.42
FIRST FLOOR	105.20
GARAGE	38.42
GROUND FLOOR	94.58
PORCH	1.70



Creation Homes Pty Ltd
Suite 3, 46 Brookhollow Avenue,
Baulkham Hills, NSW 2153.
(P) 02 8806 7604 (F) 02 8806 7699

© The plan & design of this house is owned by Creation Homes & under the copyright act of 1968 cannot be reproduced in any shape or form without prior written authorisation. Any doing so will be liable for action under the act.

CONCEPT PLANS

CLIENT: LENDLEASE COMMUNITIES

JOB N°: 920037

PCA: TBC
PH: 02 0000 0000



HOUSE TYPE 3 GF PLAN

JOB ADDRESS:

LOT 2210 DP 1226122
No.16 CHAPMAN STREET
WERRINGTON NSW, 2747.

RESIDUE
LOT 2000

COUNCIL: PENRITH
SOIL CLASS: 'H' Class TBC
WIND CLASS: N2

SHEET:
11 OF 16





DRAWN BY:
SC

VERSION No.
01

SCALE:
1:100

DATE:
17.01.18

CONSTRUCTION No.
-

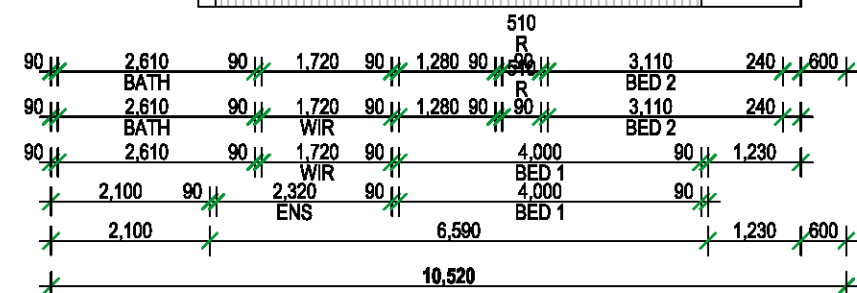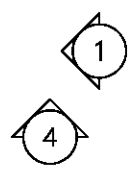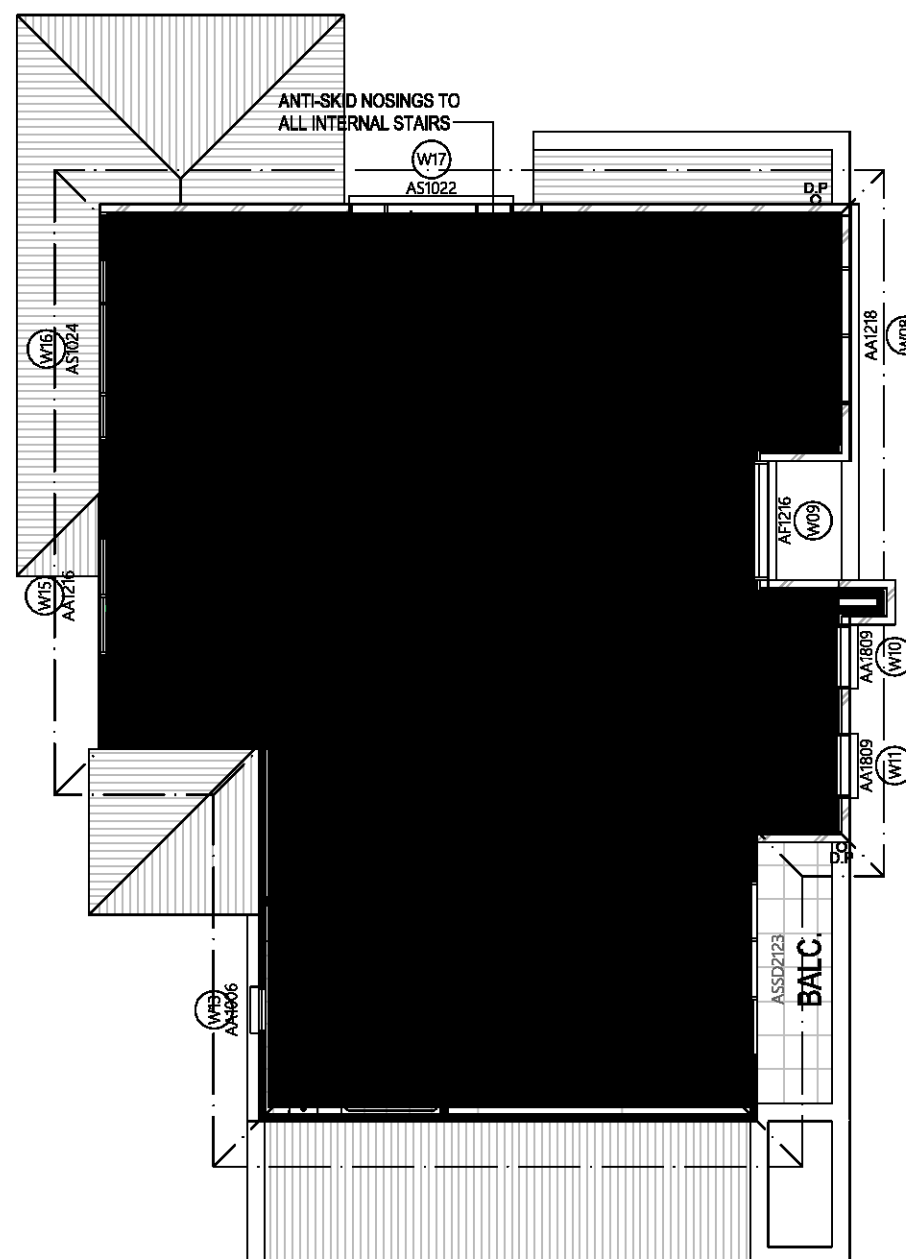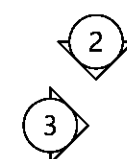

HOUSE AREAS	
ALFRESCO	10.83
BALC.	3.42
FIRST FLOOR	105.20
GARAGE	38.42
GROUND FLOOR	94.58
PORCH	1.70



Creation Homes Pty Ltd
Suite 3, 46 Brookhollow Avenue,
Baulkham Hills, NSW 2153.
(P) 02 8806 7604 (F) 02 8806 7699


© The plan & design of this house is owned by Creation Homes & under the copyright act of 1988 cannot be reproduced in any shape or form without prior written authorisation. Any doing so will be liable for action under the act.

CONCEPT PLANS

CLIENT: LENDLEASE COMMUNITIES

JOB N°: 920037

PCA: TBC
PH: 02 0000 0000

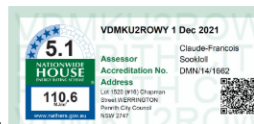

HOUSE TYPE 3 FF PLAN

	JOB ADDRESS:
--	---------------------

LOT 2210 DP 1226122
No.16 CHAPMAN STREET
WERRINGTON NSW, 2747.

RESIDUE
LOT 2000

COUNCIL:	PENRITH
SOIL CLASS:	'H' Class TBC
WIND CLASS:	N2

SHEET:
12 OF 16

DRAWN BY:
SC


VERSION No.
01

SCALE:
1:100

DATE:	17.01.18
-------	----------

	CONSTRUCTION No.
--	------------------

Window / Door Schedule					
Window No.	Code	Window Size		Glazing Type	other
		Height	Width		
W01	AA1806	1,800	610	Single Clear	
W02	AATT1818	1,800	1,810	Single Clear	
W03	AA1806	1,800	850	Single Clear	
W04	AA1806	1,800	850	Single Clear	
W05	AA1806	1,800	850	Single Clear	
W06	AST1822	1,800	2,170	Single Clear	
W07	AA1806	1,800	850	Single Clear	
W08	AA1216	1,200	1,810	Single Clear	
W09	AA1216	1,200	1,570	Single Clear	
W10	AA1806	1,800	850	Single Clear	
W11	AA1806	1,800	850	Single Clear	
W12	AA1006	1,030	610	Obscure Glazing	
W13	AA1216	1,200	1,570	Obscure Glazing	
W14	AS1024	1,030	2,410	Single Clear	
W15	AS1022	1,030	2,170	Single Clear	
WD1	MDF9	2,100	1,570	Single Clear	Entry Door (920x2040)
WD2	ASD2115	2,100	1,450	Single Clear	Sliding Door
WD3	ASSD2127	2,110	2,676	Single Clear	Stacker Door
WD4	ASSD2123	2,110	2,316	Single Clear	Stacker Door

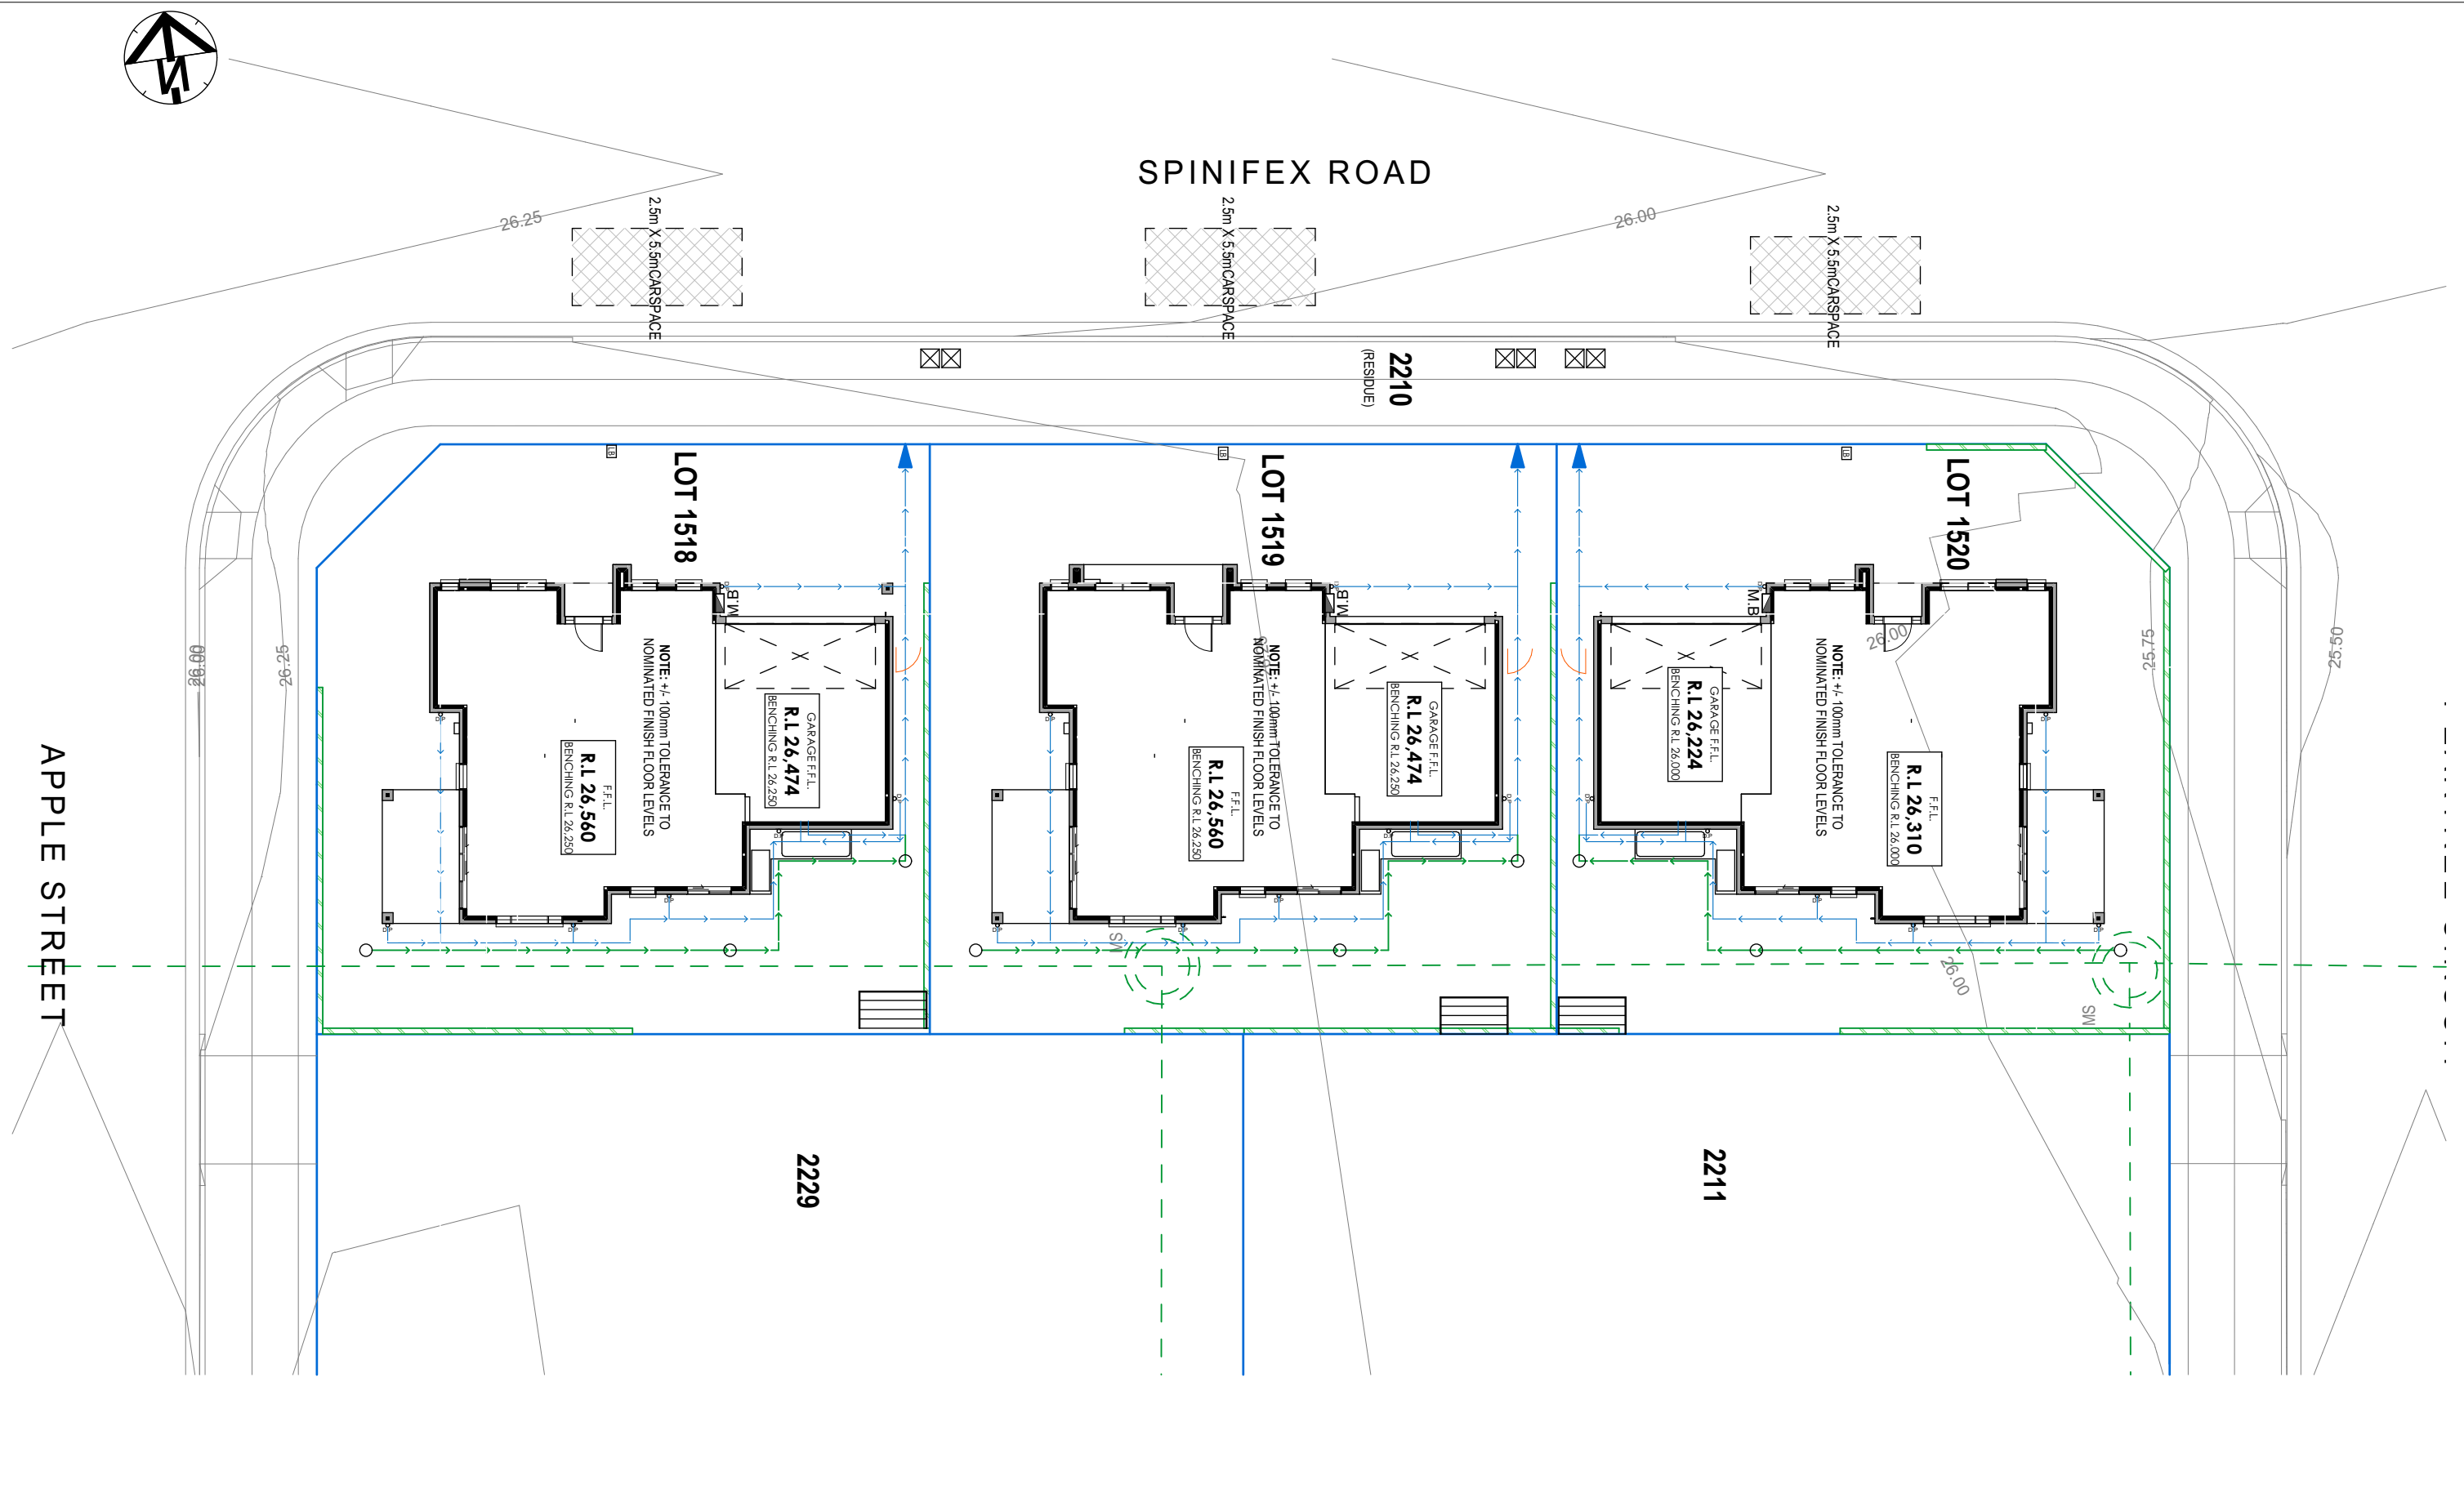

Creation Homes Pty Ltd
Suite 3, 46 Brookhollow Avenue,
Baulkham Hills, NSW 2153.
(P) 02 8806 7604 (F) 02 8806 7699

© The plan & design of this house is owned by Creation Homes & under the copyright act of 1968 cannot be reproduced in any shape or form without prior written authorisation. Any doing so will be liable for action under the act.

CONCEPT PLANS

CLIENT: LENDLEASE COMMUNITIES

JOB N°: 920037

PCA: TBC
PH: 02 0000 0000



CONCEPT STORMWATER

JOB ADDRESS:

LOT 2210 DP 1226122
No.16 CHAPMAN STREET
WERRINGTON NSW, 2747.

RESIDUE
LOT 2000

COUNCIL: PENRITH
SOIL CLASS: 'H' Class TBC
WIND CLASS: N2

SHEET:
14 OF 16


DRAWN BY:
SC

VERSION No.
01


SCALE:
1:200

DATE:
17.01.18

CONSTRUCTION No.
-

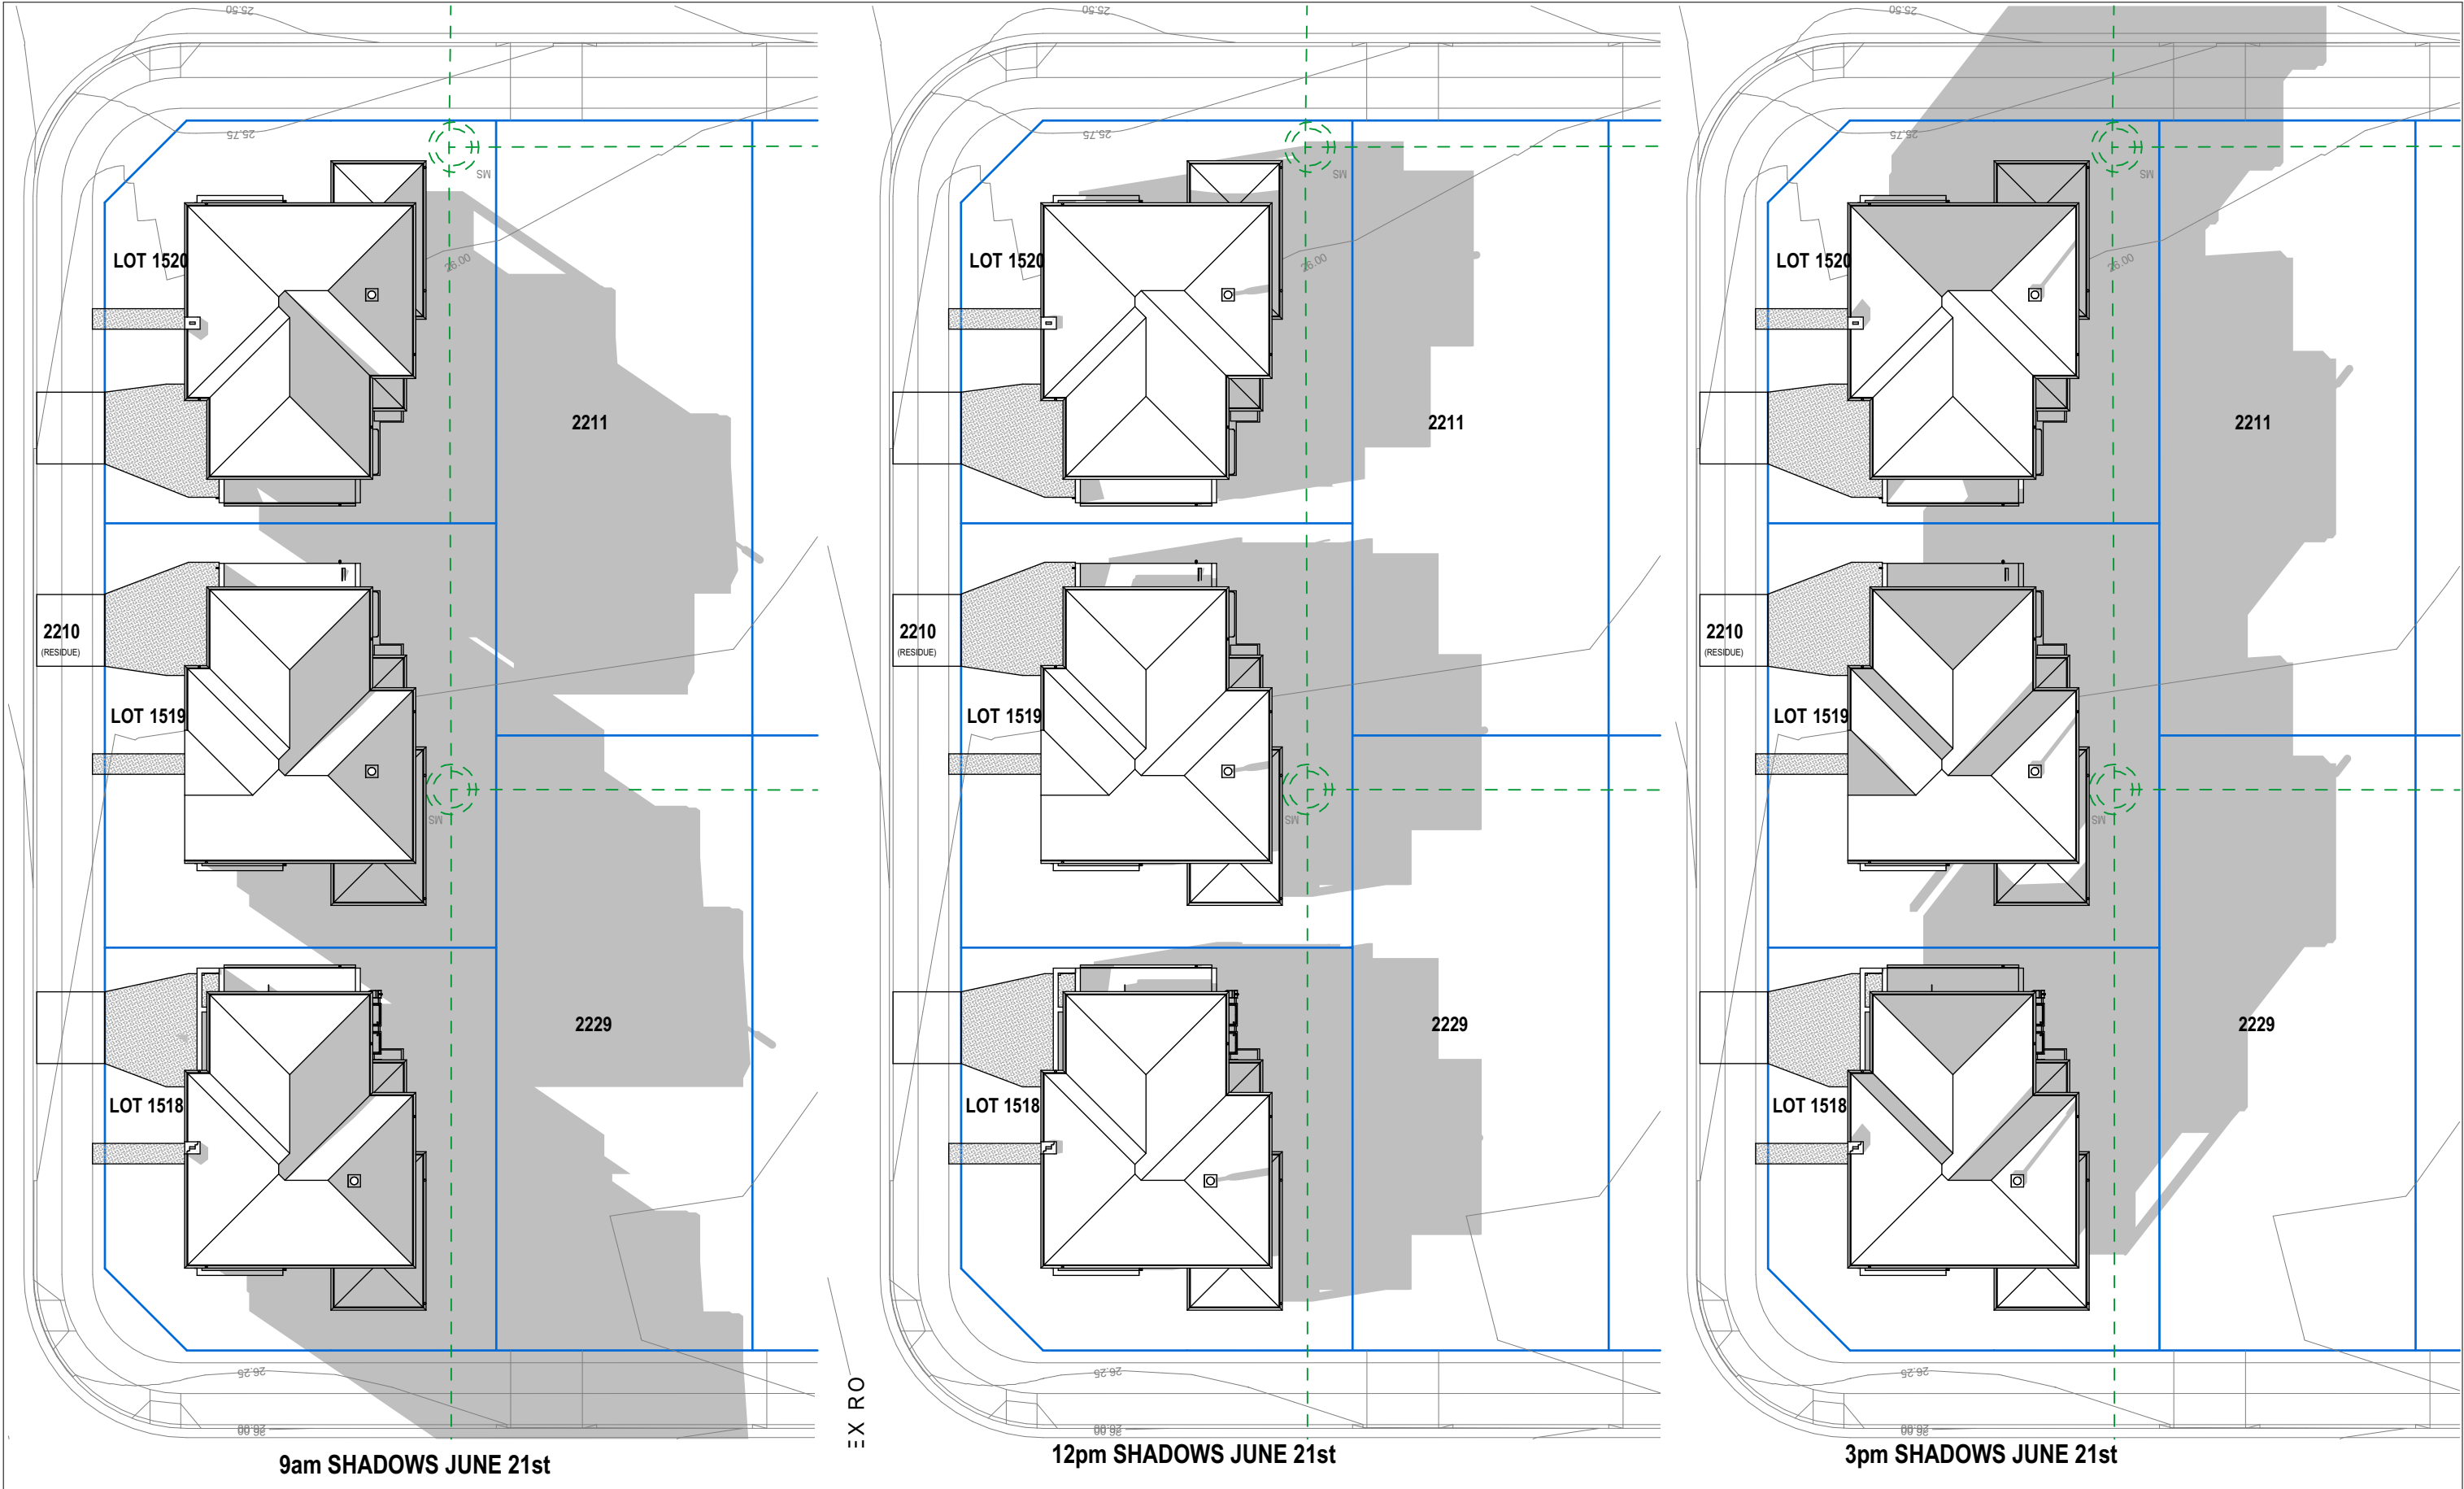

	Creation Homes Pty Ltd Suite 3, 46 Brookhollow Avenue, Baulkham Hills, NSW 2153. (P) 02 8806 7604 (F) 02 8806 7699		CONCEPT PLANS		JUNE SHADOWS		RESIDUE LOT 2000		SHEET: 15 OF 16		SCALE: 1:300	
	© The plan & design of this house is owned by Creation Homes & under the copyright act of 1968 cannot be reproduced in any shape or form without prior written authorisation. Any doing so will be liable for action under the act.		CLIENT: LENDLEASE COMMUNITIES		JOB ADDRESS:		COUNCIL: PENRITH		DRAWN BY:		DATE:	
			JOB N°: 920037		No.16 CHAPMAN STREET WERRINGTON NSW, 2747.		SOIL CLASS: 'H' Class TBC		SC		17.01.18	
			PCA: TBC PH: 02 0000 0000				WIND CLASS: N2		VERSION No. 01		CONSTRUCTION No. -	

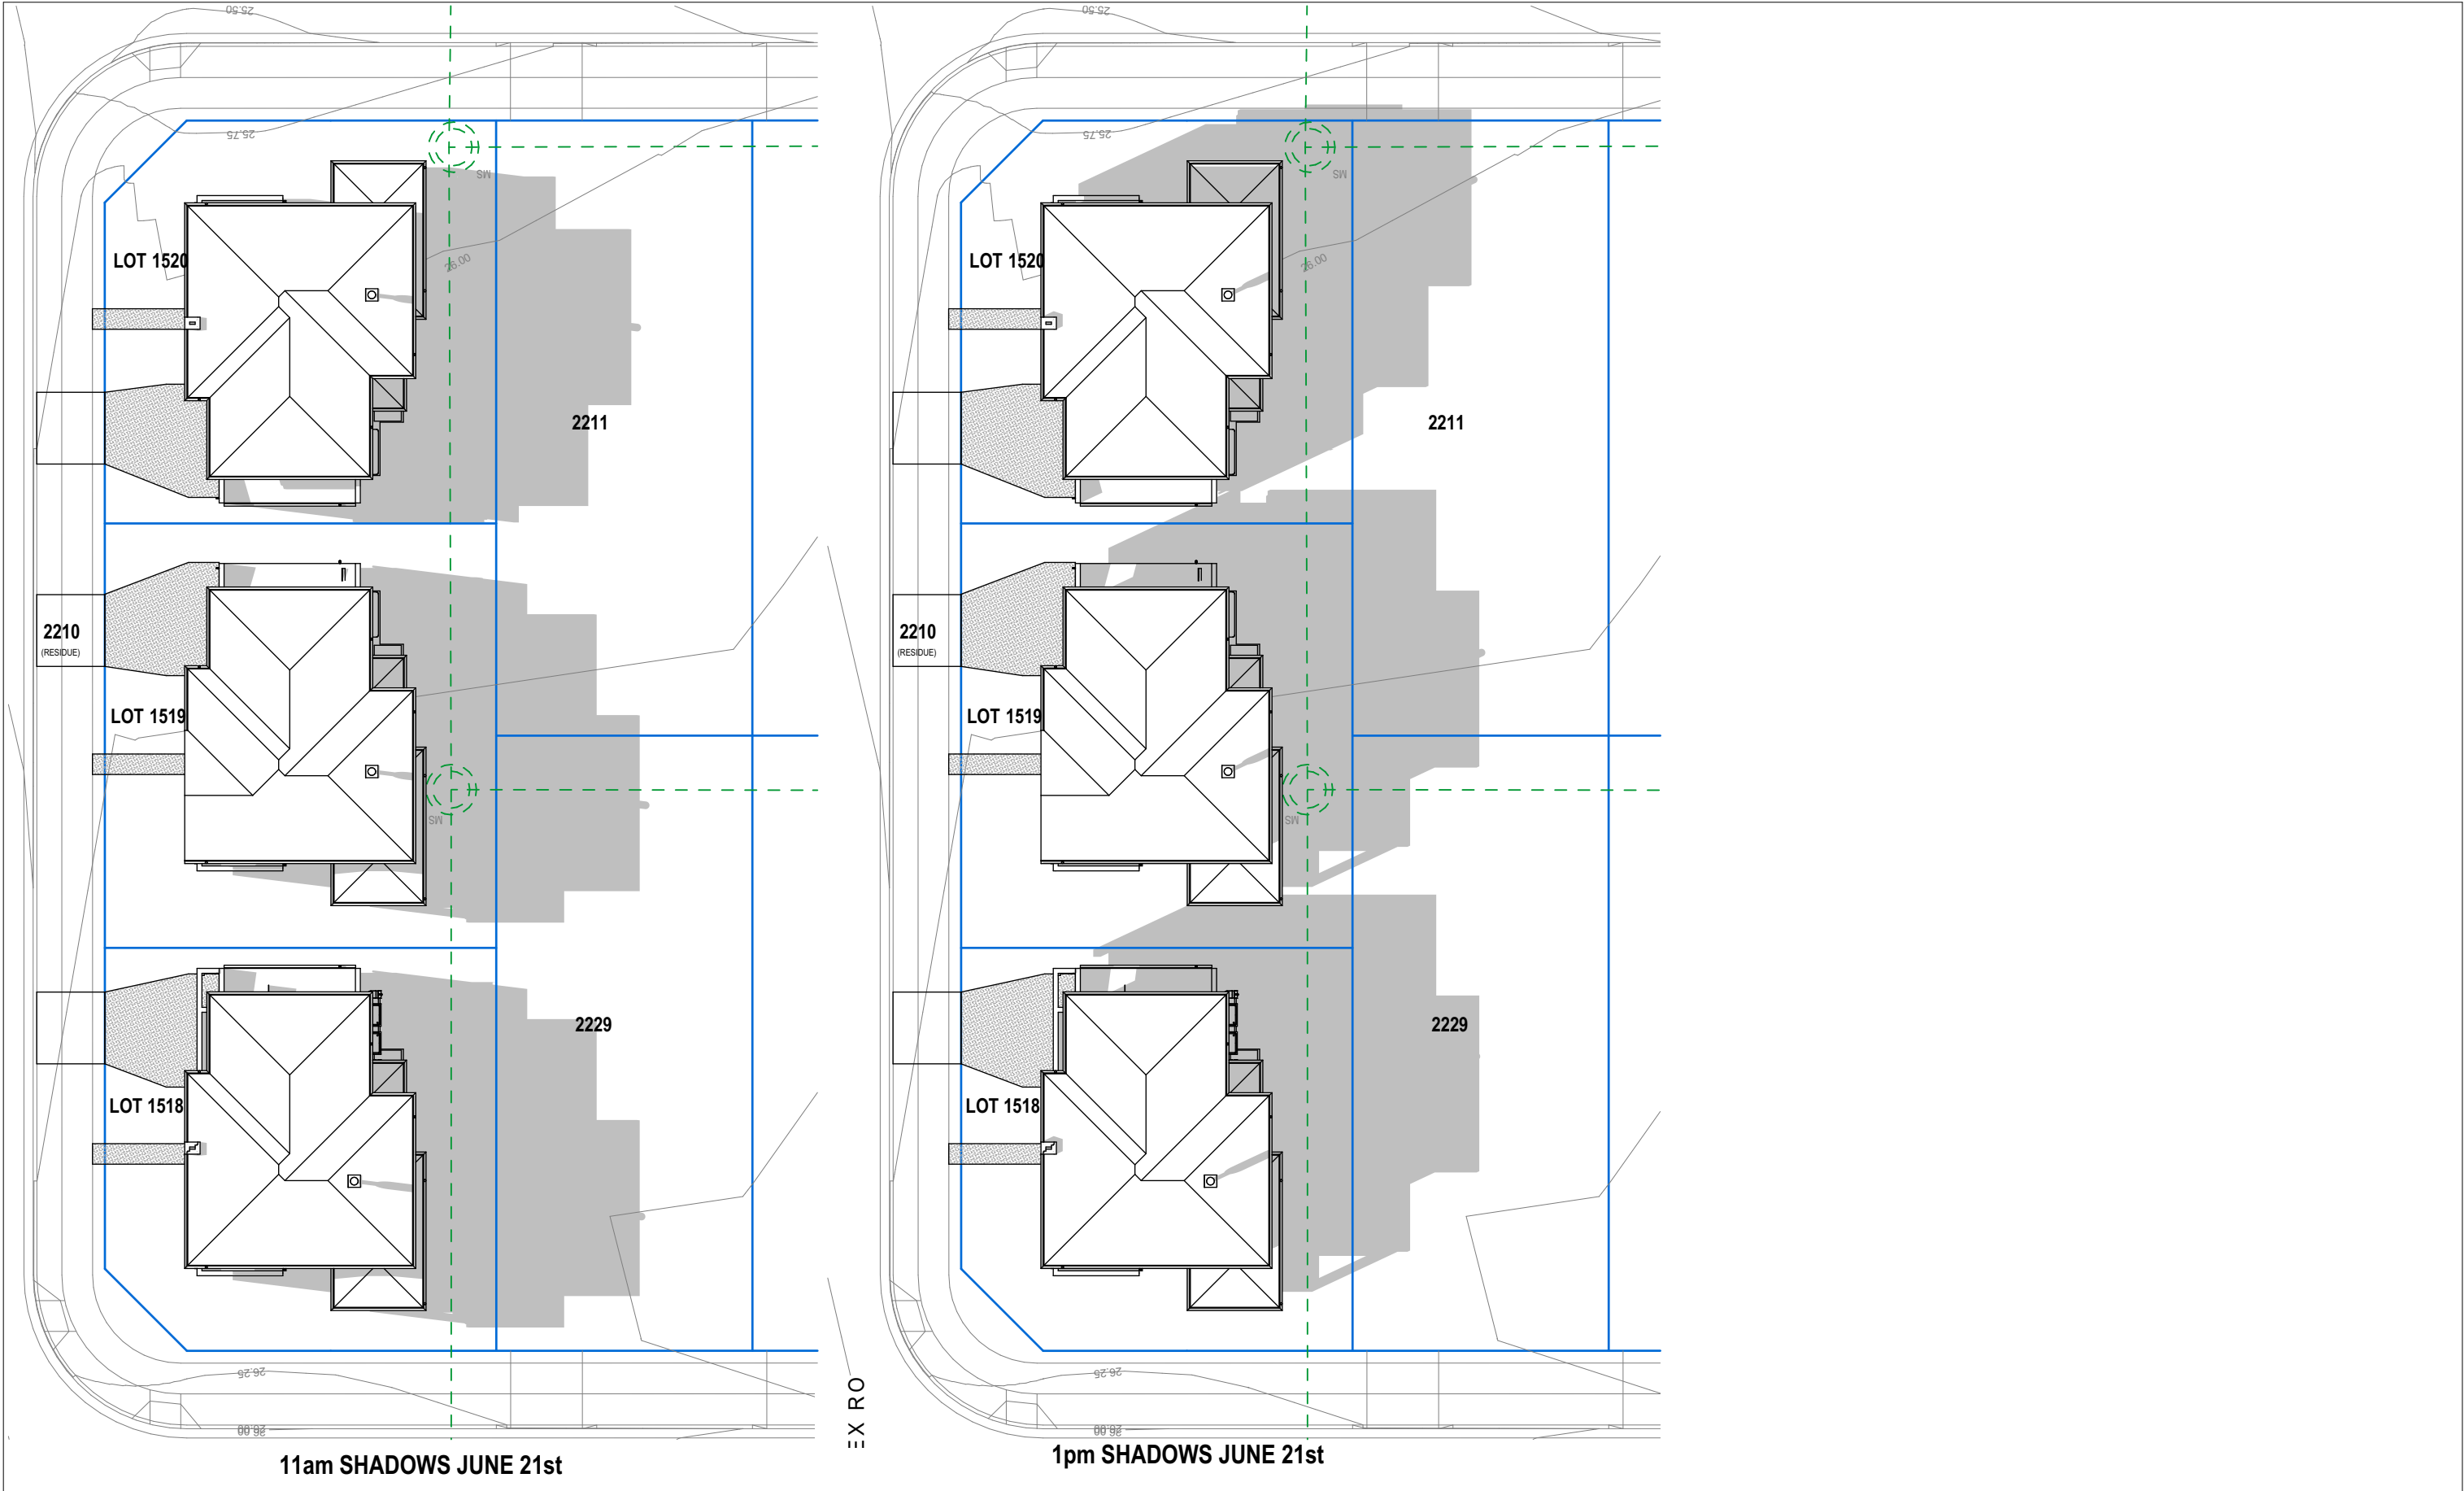

 Creation Homes Pty Ltd Suite 3, 46 Brookhollow Avenue, Baulkham Hills, NSW 2153. (P) 02 8806 7604 (F) 02 8806 7699 © The plan & design of this house is owned by Creation Homes & under the copyright act of 1968 cannot be reproduced in any shape or form without prior written authorisation. Any doing so will be liable for action under the act.	CONCEPT PLANS		JUNE SHADOWS		RESIDUE LOT 2000		SHEET: 16 OF 16	SCALE: 1:300
	CLIENT: LENDLEASE COMMUNITIES		JOB ADDRESS: LOT 2210 DP 1226122 No.16 CHAPMAN STREET WERRINGTON NSW, 2747.		COUNCIL: PENRITH		DRAWN BY: SC	DATE: 17.01.18
	JOB N°: 920037 PCA: TBC PH: 02 0000 0000				SOIL CLASS: 'H' Class TBC		VERSION No. 01	CONSTRUCTION No. -
					WIND CLASS: N2			