


SUBJECT SITE

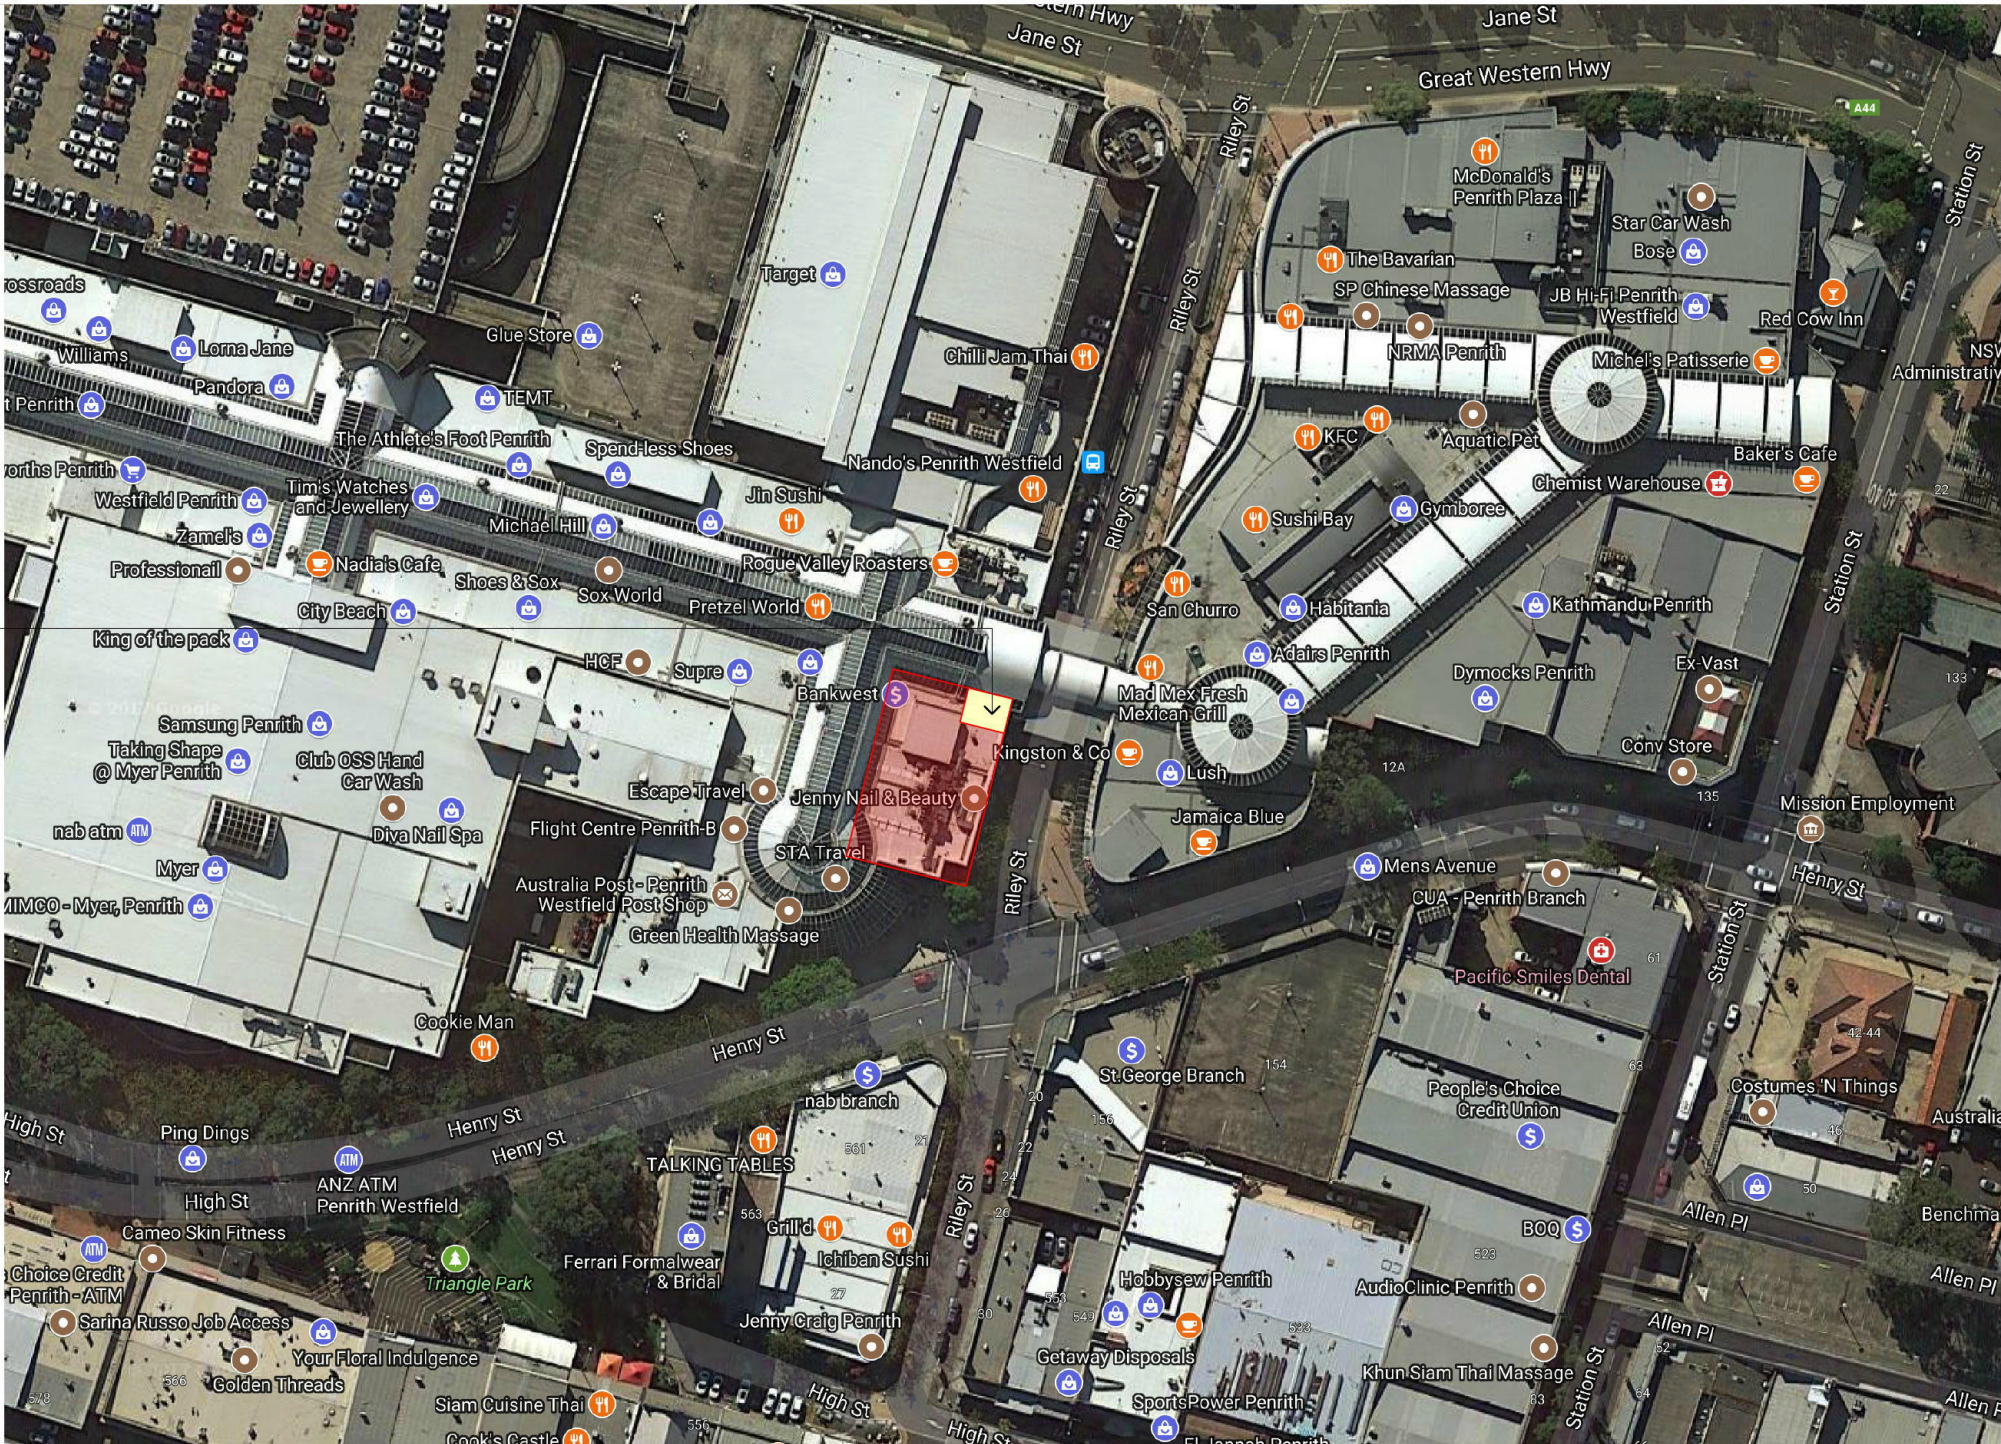

01

LOCATION MAP

NOT TO SCALE

**vie**  
**studio**

5/77-83 PARRAMATTA ROAD ANNANDALE NSW 2038  
T: 02 95505288 E: DESIGN@VIESTUDIO.COM.AU

Document Set ID: 7685777

Version: 1, Version Date: 19/10/2017

GENERAL NOTES

1. DO NOT SCALE DRAWINGS. FIGURED DIMENSIONS ARE TO BE FOLLOWED.
2. COPYRIGHT OF THESE DRAWINGS AND RELATED DOCUMENTS ARE RESERVED BY VIE STUDIO.
3. ALL DIMENSIONS ARE TO BE CONFIRMED ON SITE PRIOR TO CONSTRUCTION. IN THE EVENT OF ANY DISCREPANCIES ON THESE DRAWINGS, THE CONTRACTOR SHALL CONTACT THE DESIGNER BEFORE PROCEEDING WITH ANY WORK.
4. IT IS THE CONTRACTOR'S RESPONSIBILITY TO OBTAIN APPROVALS FROM APPROPRIATE AUTHORITIES INCLUDING LOCAL COUNCIL AND WATER BOARD PRIOR TO CONSTRUCTION.
5. MEASUREMENTS FOR THE FABRICATION OF SECONDARY COMPONENTS ARE TO BE TAKEN ON SITE TO SUIT.
6. CONTRACTOR TO LIAISE WITH THIRD PARTY SUPPLIERS TO CONFIRM EXACT REQUIREMENTS, INCLUDING ELECTRICAL, DATA, COMM, HYDRAULICS AND ANY OTHER RELATED REQUIREMENTS.
7. CONTRACTOR TO ENSURE STRUCTURAL INTEGRITY, STABILITY AND FEASIBILITY OF ALL UNITS/COMPONENTS PRIOR TO FABRICATION. ALL STRUCTURAL COMPONENTS SHALL BE READ IN ACCORDANCE TO DETAILS AND SPECIFICATIONS PREPARED BY A STRUCTURAL ENGINEER.
8. ALL ARCHITECTURAL DOCUMENTATION ARE TO BE READ IN CONJUNCTION WITH OTHER CONSULTANTS' DRAWINGS/SPECIFICATION AND ALL OTHER RELATED DOCUMENTS.
9. ALL WORKS TO BE IN ACCORDANCE WITH THE BUILDING CODE OF AUSTRALIA, AUSTRALIAN STANDARDS, STATUTORY REGULATIONS AND LOCAL AUTHORITY REQUIREMENTS.

REV: NOTES:

- |   |                            |
|---|----------------------------|
| A | FLOOR PLAN                 |
| B | SHOPFRONT DATA APPLICATION |
| C | PRELIMINARY DRAWINGS       |
| D | REVISED DRAWINGS           |
| E | REVISED DRAWINGS           |
| F | REVISED DRAWINGS           |
| G | CDC REVISED DRAWINGS       |
| H | REVISION                   |
| I | OUTDOOR SEATING PLAN       |

DATE:

- |            |
|------------|
| 2017.01.13 |
| 2017.02.06 |
| 2017.02.23 |
| 2017.03.16 |
| 2017.04.04 |
| 2017.04.11 |
| 2017.05.11 |
| 2017.08.03 |
| 2017.09.13 |

PROJECT  
**GELATO MESSINA PENRITH**  
SHOP 060A WESTFIELD PENRITH PENRITH NSW 2750

PROJECT NO.  
17203-S

DRAWING TITLE:  
LOCATION MAP

PAPER SIZE: A3 SCALE: 1:100

DRAWN BY: BL CHECKED BY: SL

DRAWING No: A-401  
REVISION: 1