


CAMDEN STREET

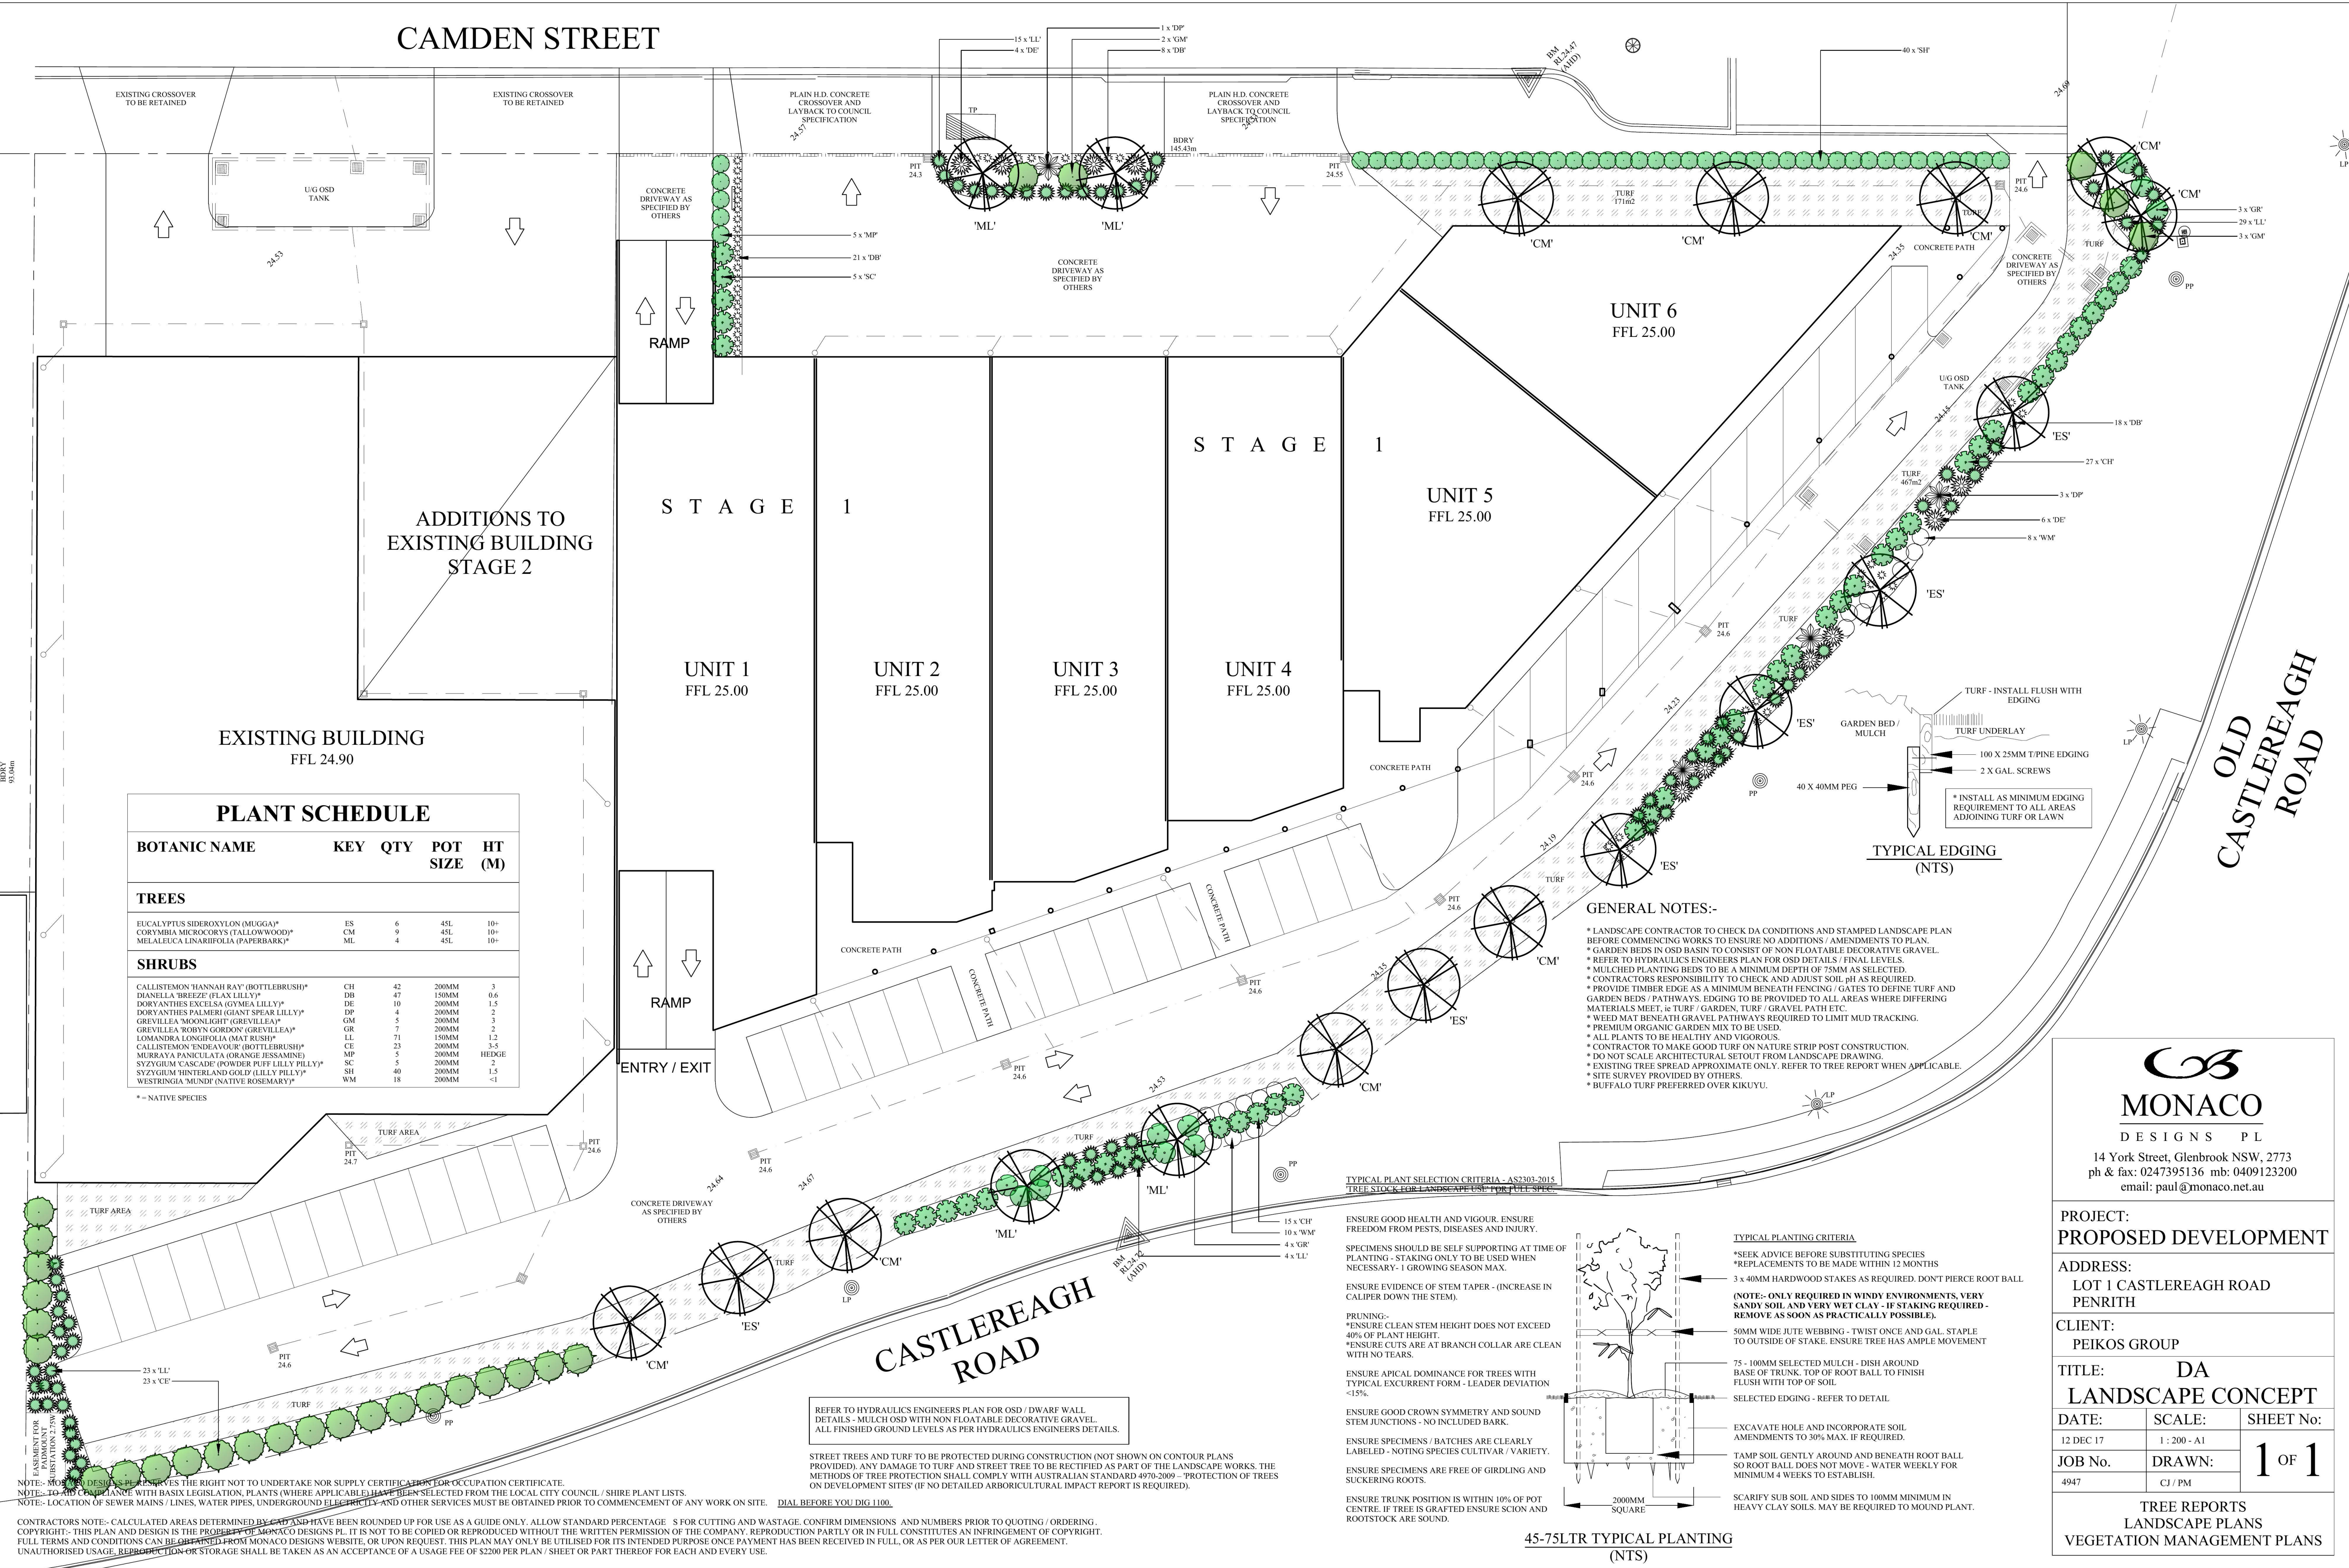

MONACO
DESIGNS PL

14 York Street, Glenbrook NSW, 2773
ph & fax: 0247395136 mb: 0409123200
email: paul@monaco.net.au

PROJECT:
PROPOSED DEVELOPMENT


ADDRESS:
LOT 1 CASTLEREAGH ROAD
PENRITH

CLIENT:
PEIKOS GROUP


TITLE:
DA
LANDSCAPE CONCEPT

DATE: 12 DEC 17	SCALE: 1 : 200 - A1	SHEET No: 1 OF 1
JOB No. 4947	DRAWN: CJ / PM	

TREE REPORTS
LANDSCAPE PLANS
VEGETATION MANAGEMENT PLANS

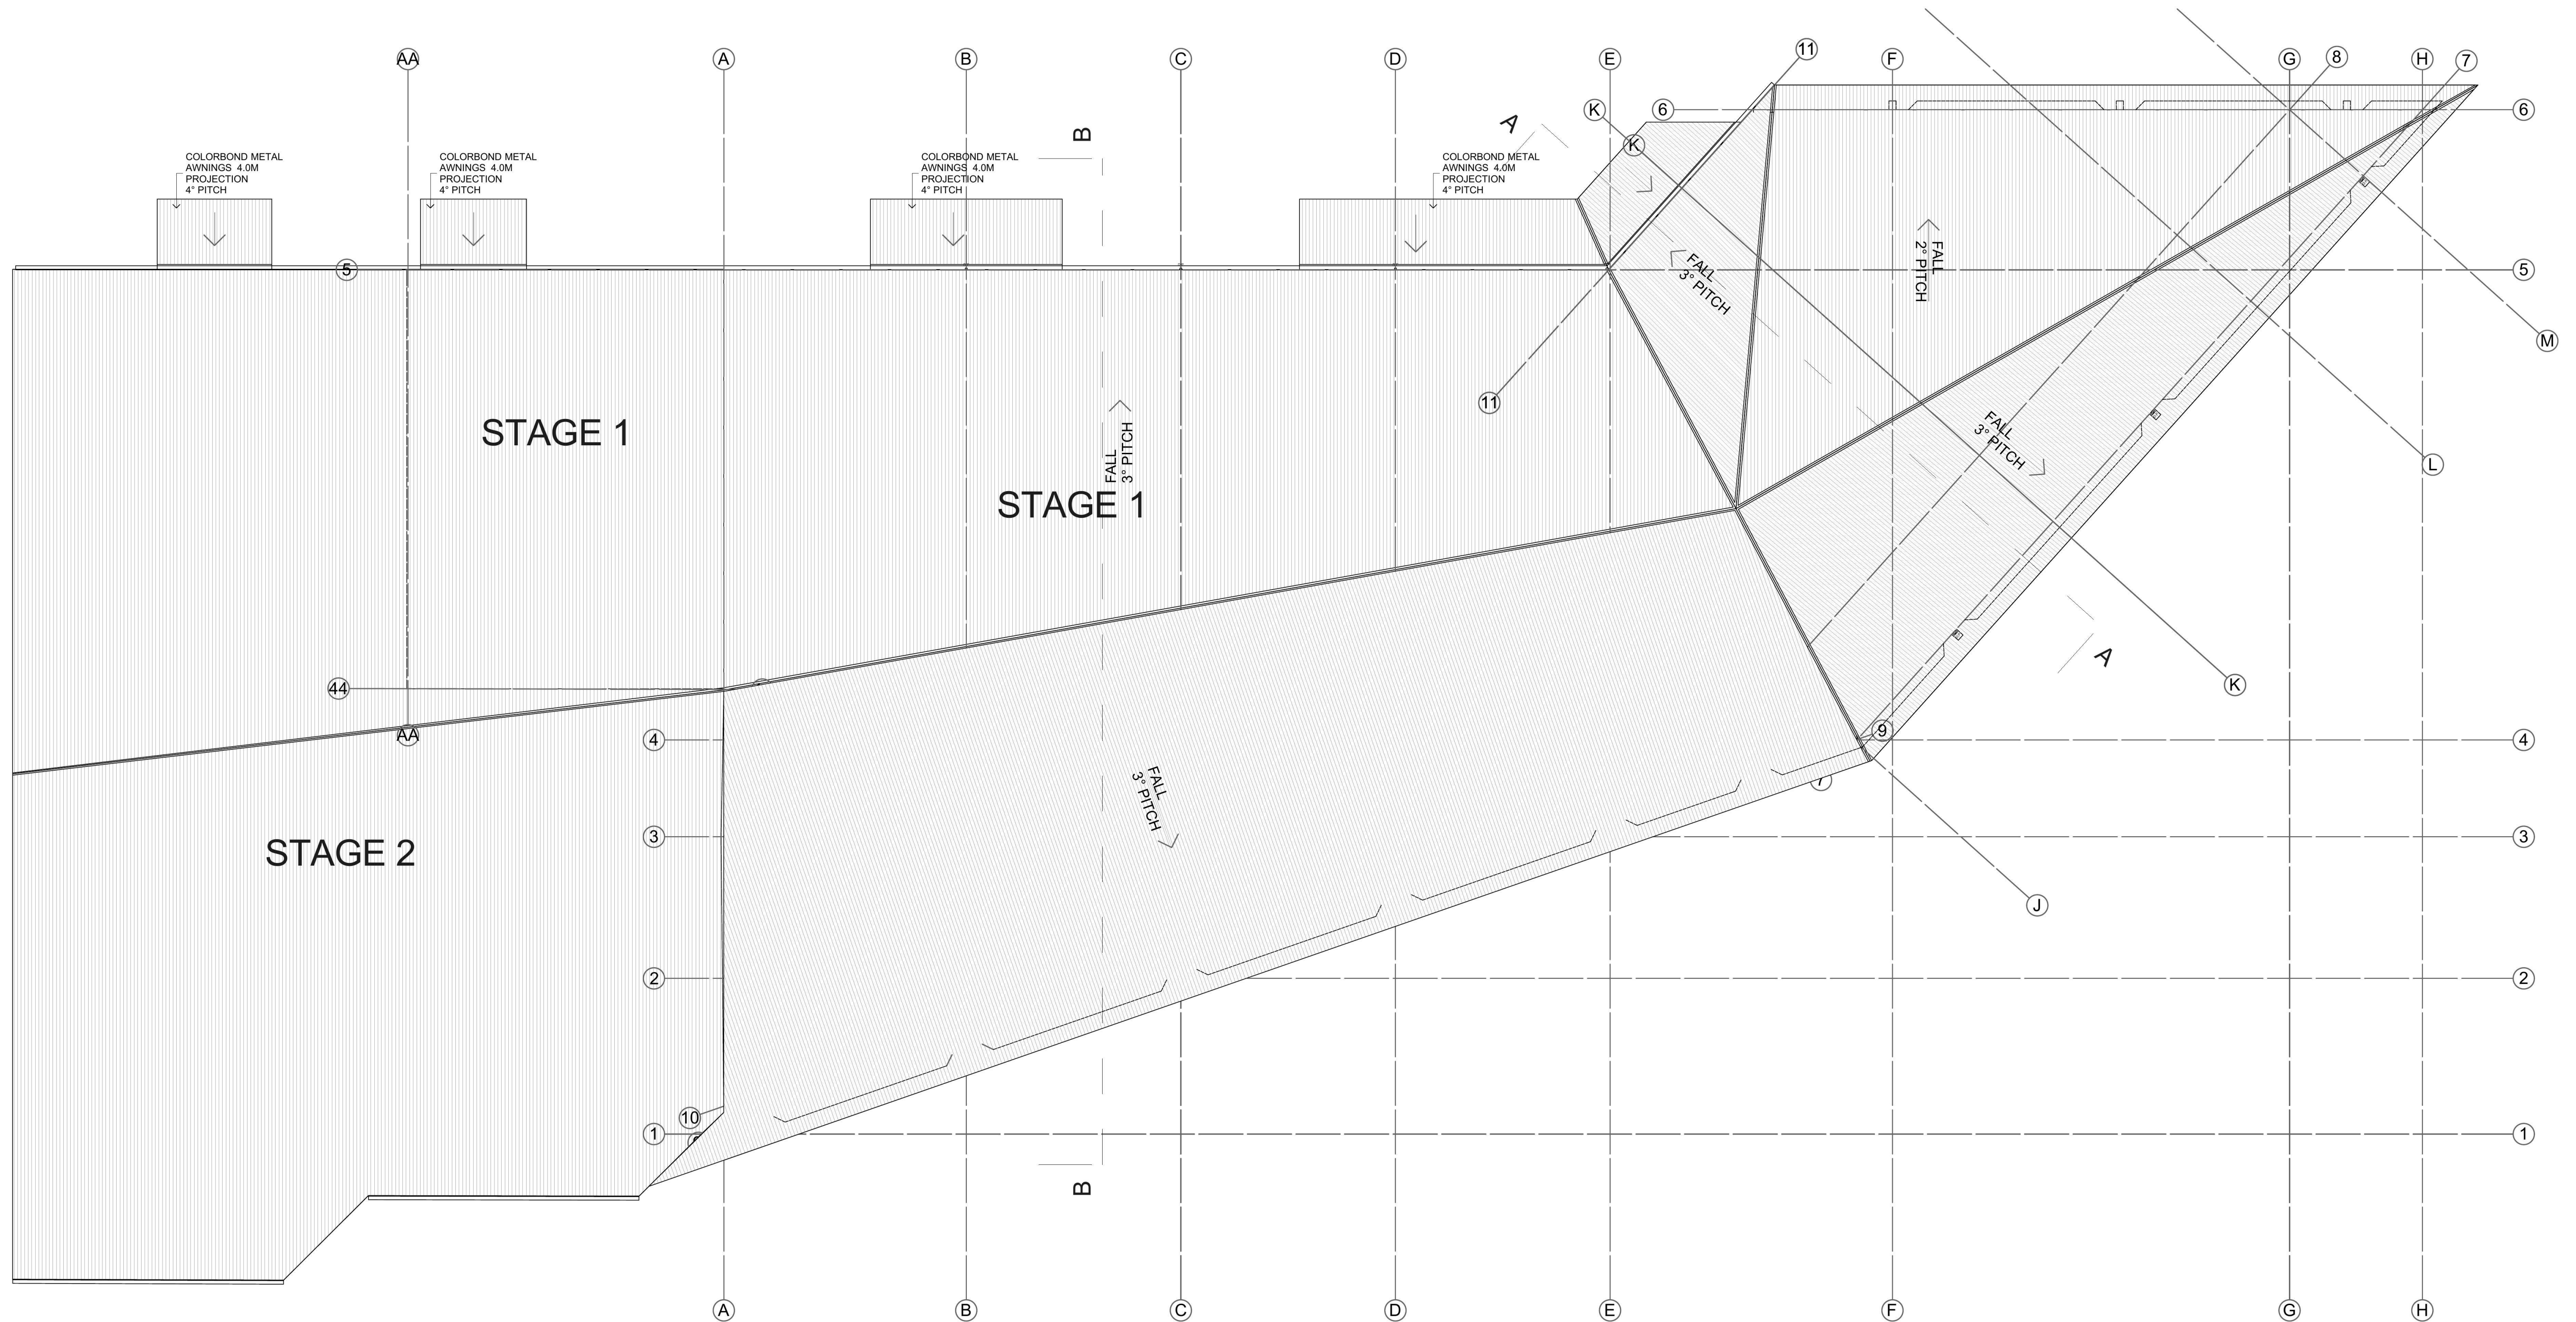

ROOF PLAN

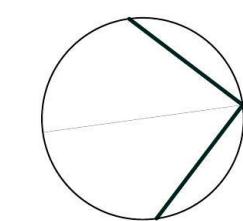







PROPOSED INDUSTRIAL DEVELOPMENT
LOT 1, 2060 CASTLEREAGH ROAD
PENRITH
PEIKOS GROUP

N. F. BILLYARD P/L
11 YORK STREET, OATLANDS NSW 2117
Ph 02 9630 2122 Fax 02 9630 2133

NOTE: ALL DIMENSIONS ARE TO BE CHECKED ON SITE
PRIOR TO CONSTRUCTION. WRITTEN DIMENSIONS WILL
TAKE PRECEDENCE OVER SCALE. ANY DISCREPANCIES
SHOULD BE REFERRED BACK TO THE ARCHITECT.

14/02/18 1:200 A1 SHEET

ROOF PLAN **1272 DA.06**

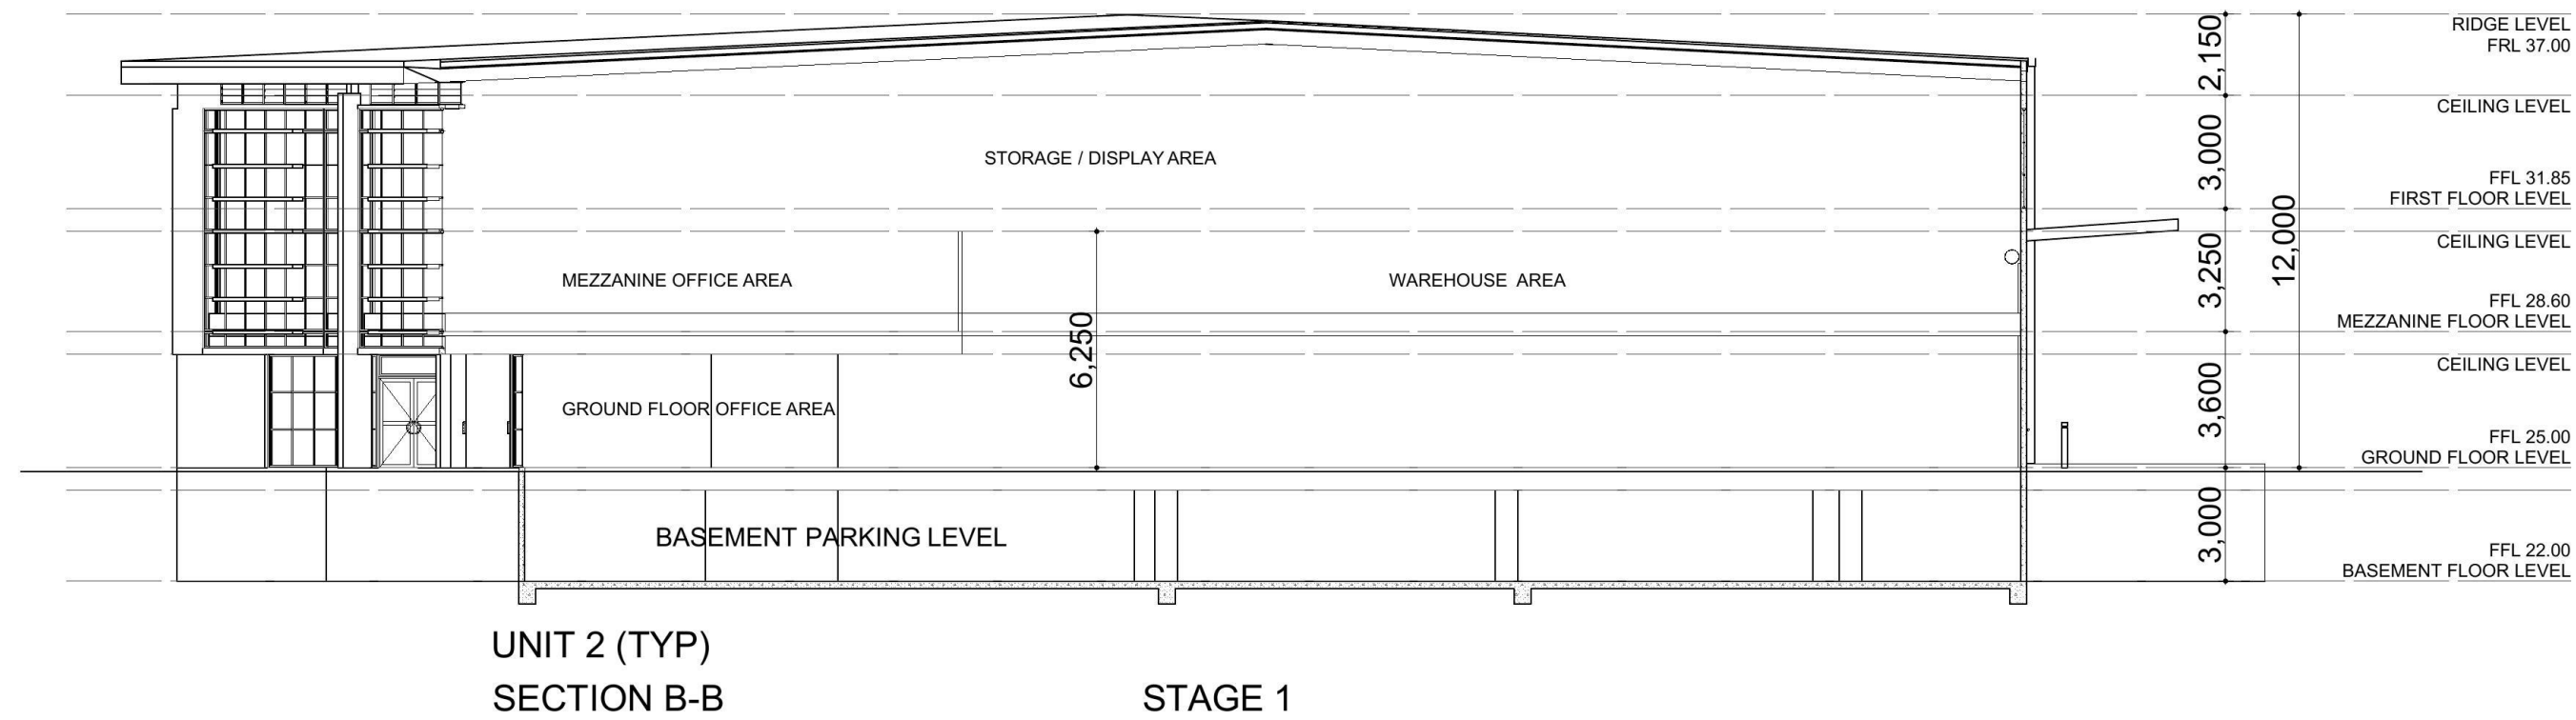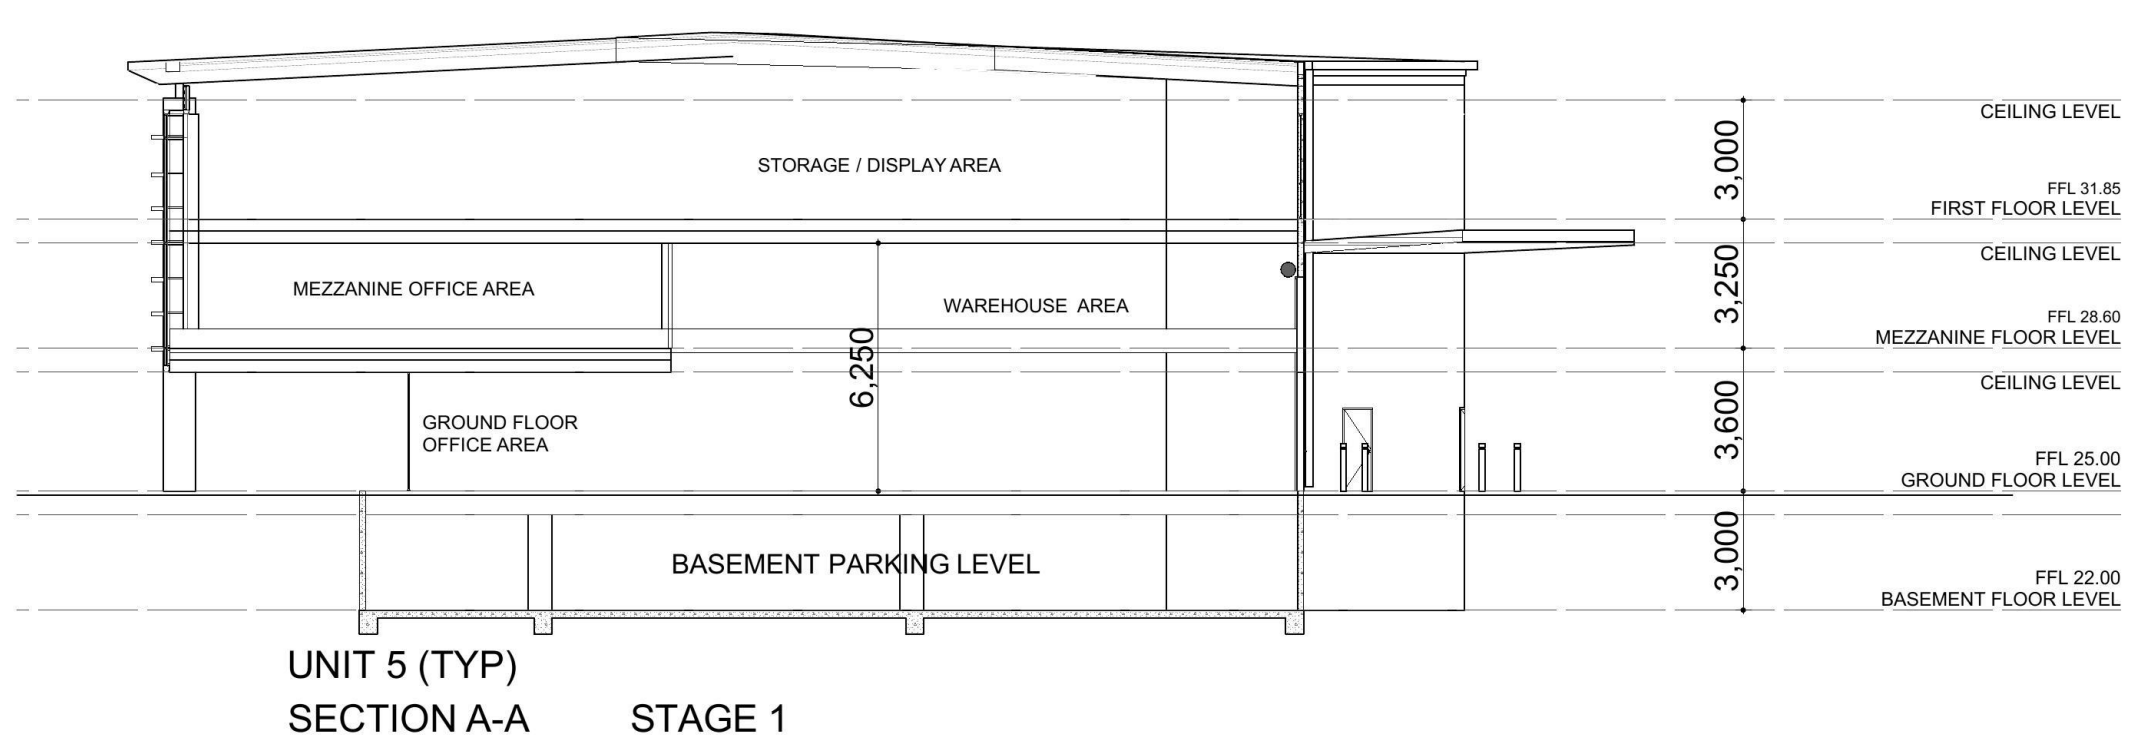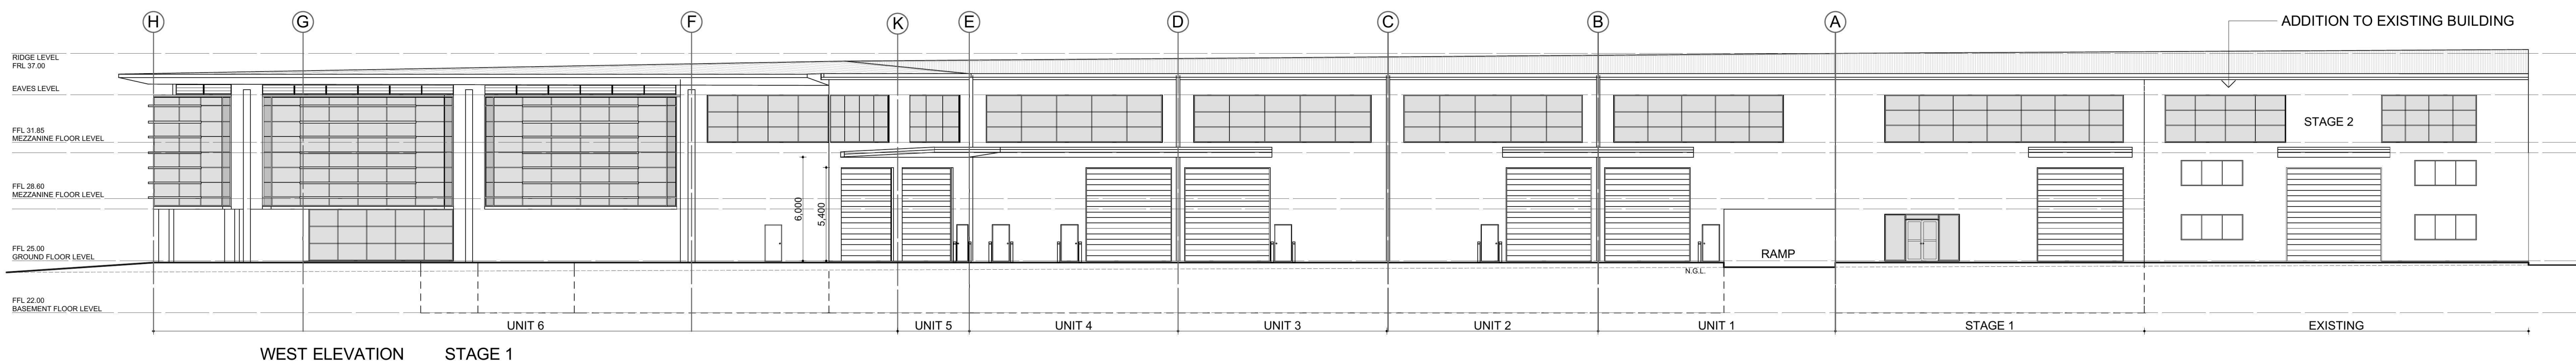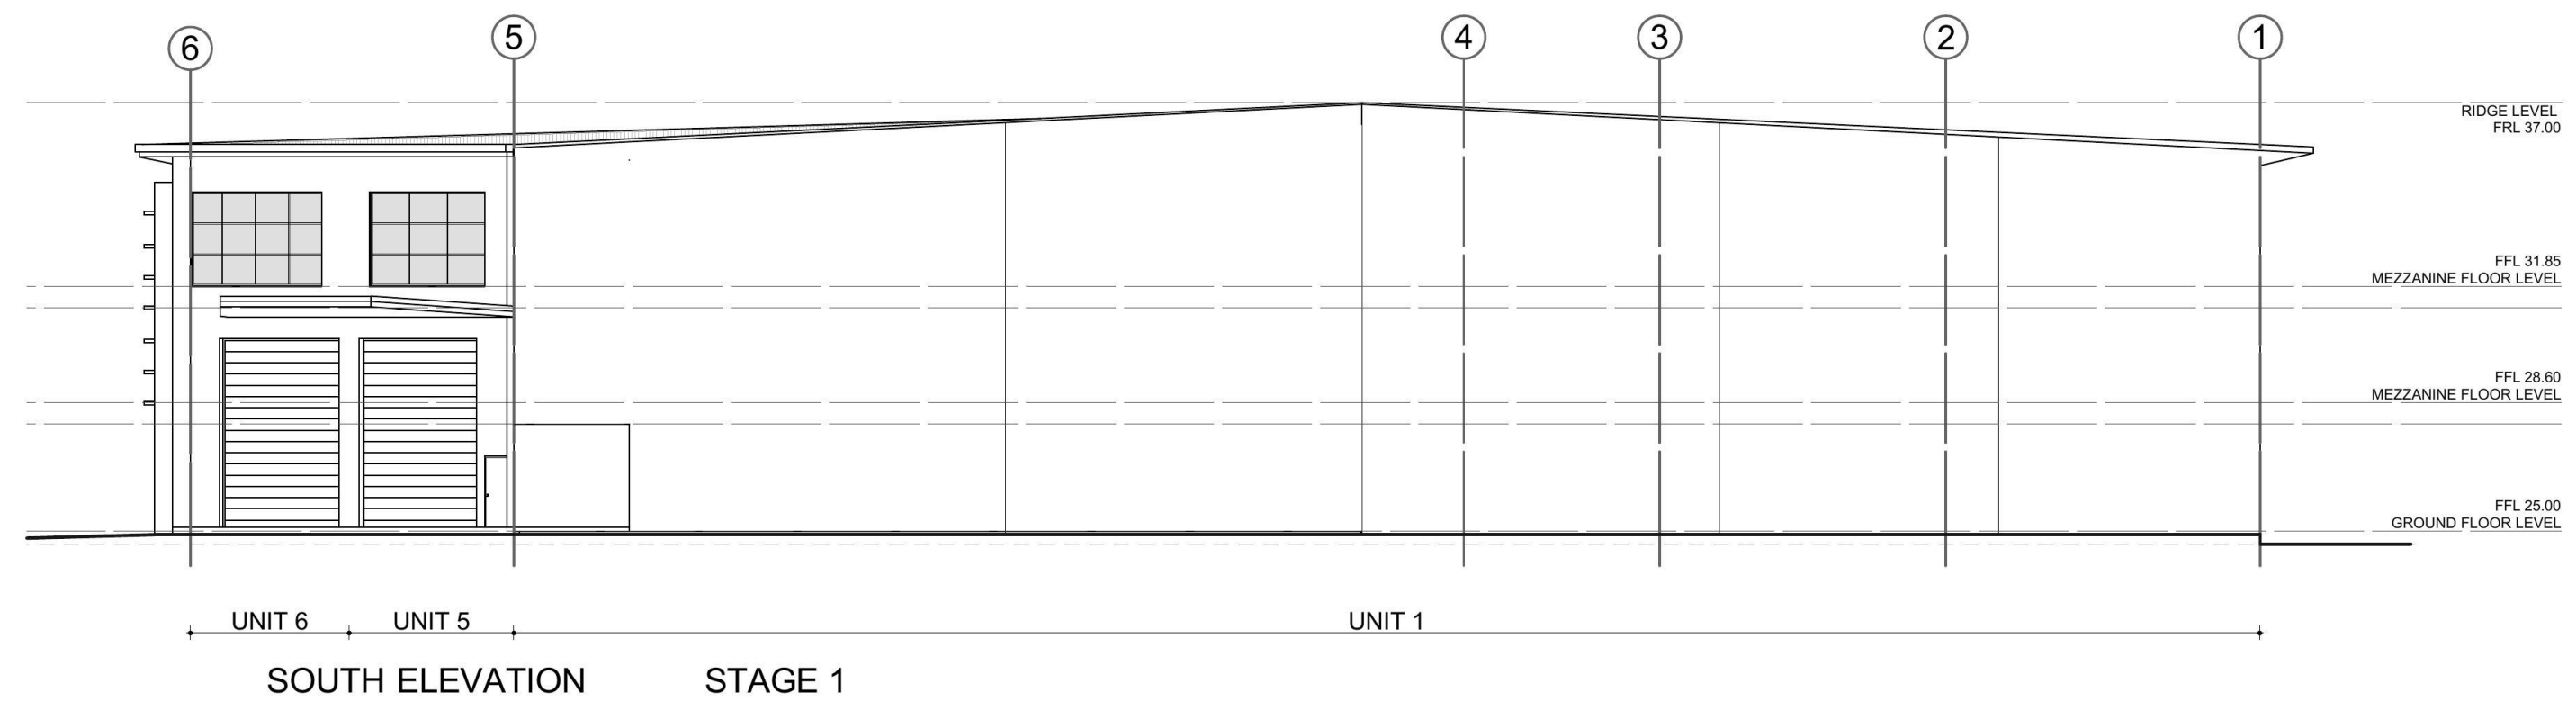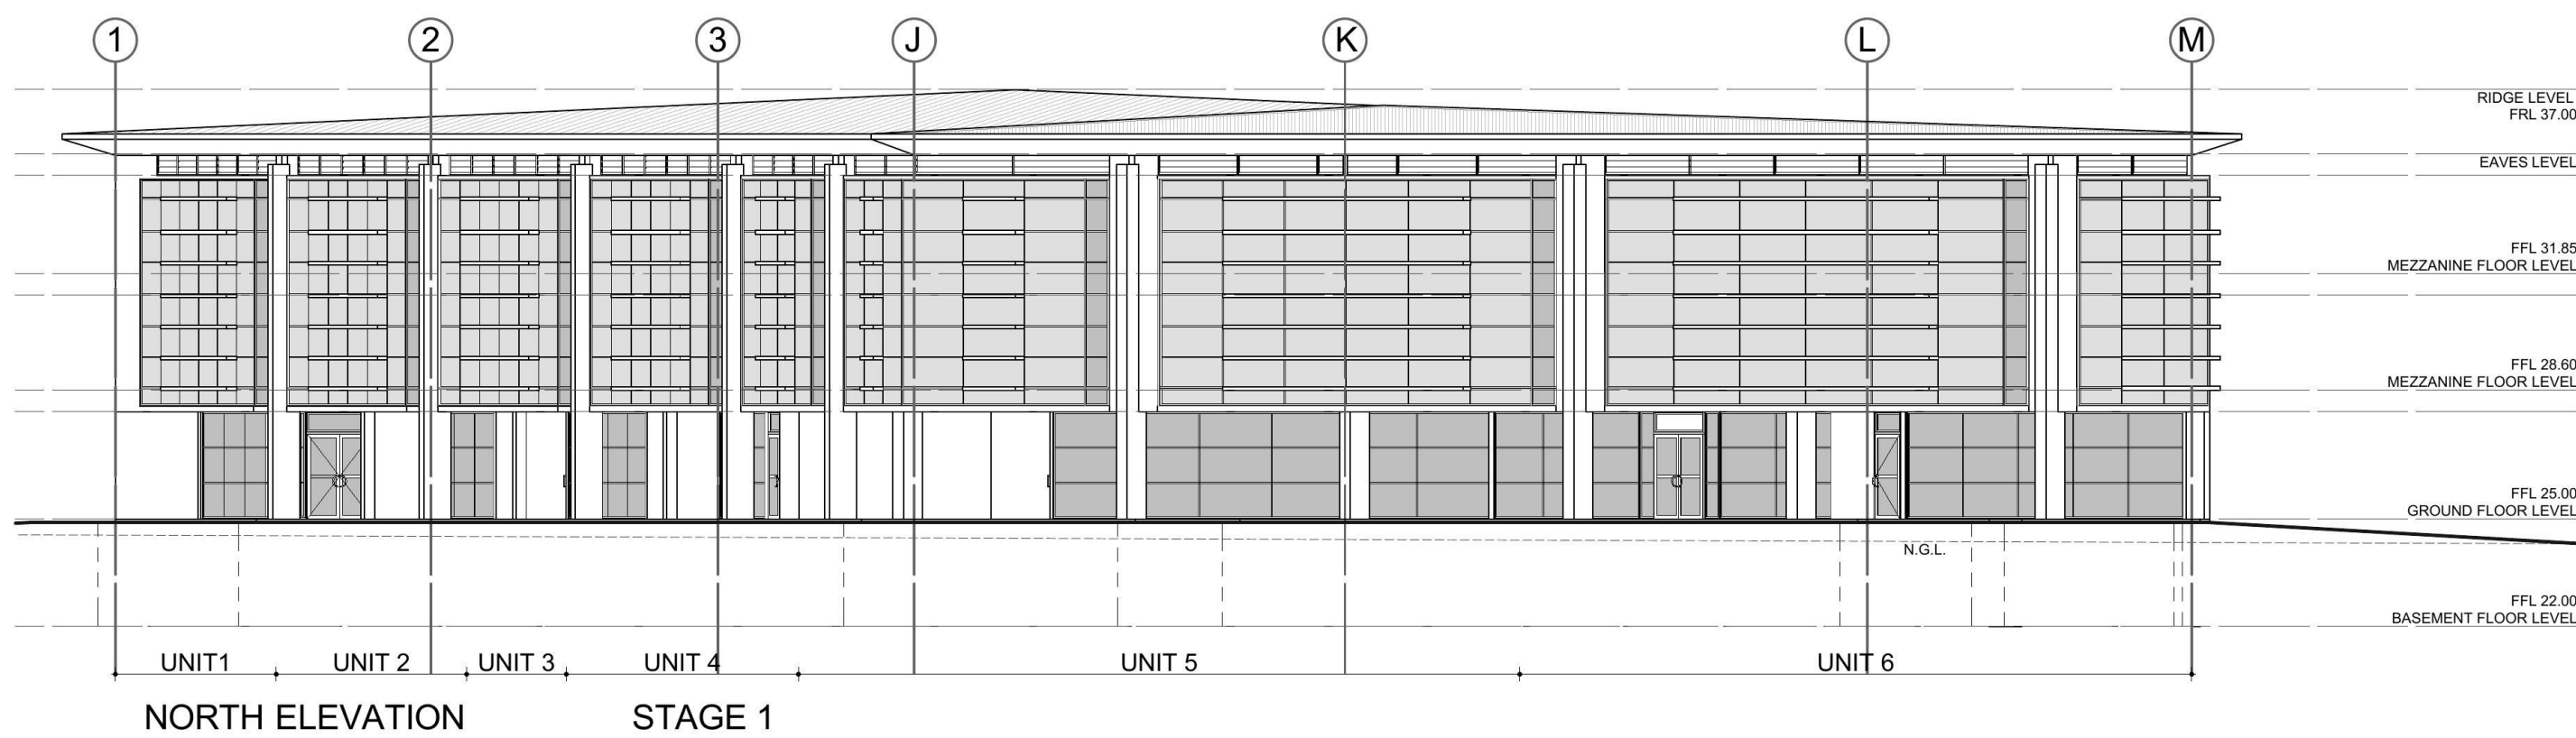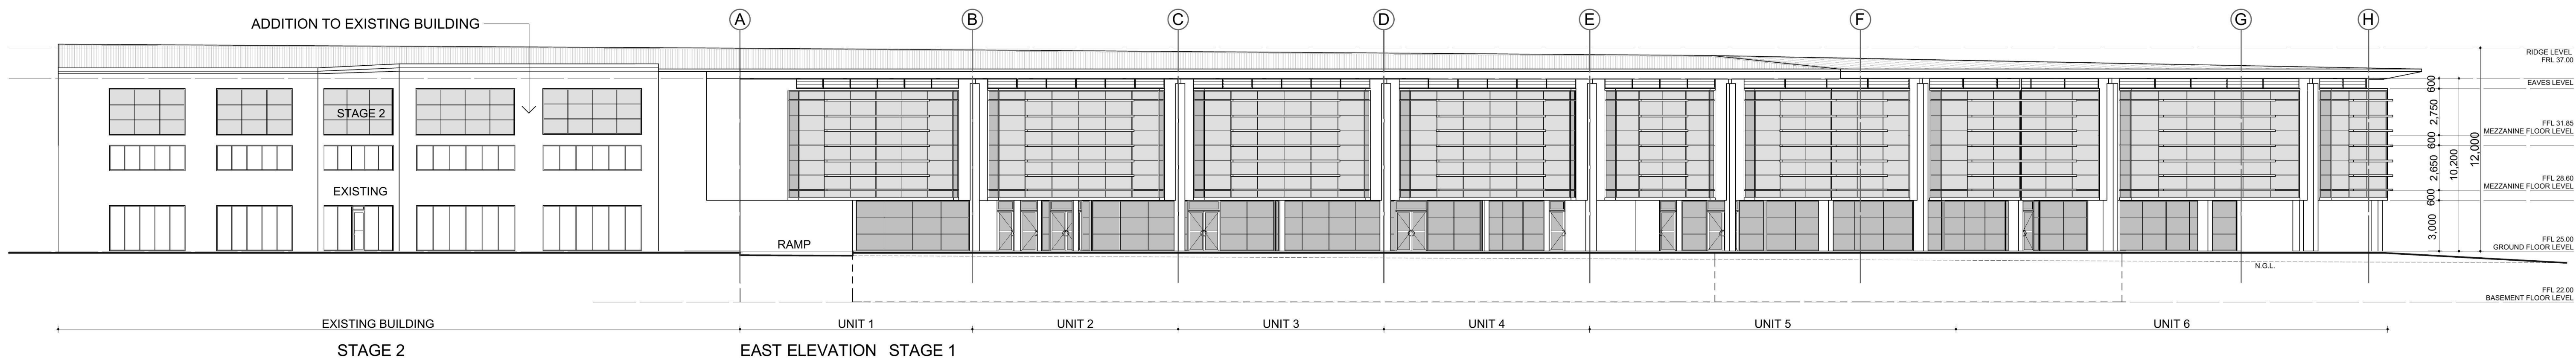






PROPOSED INDUSTRIAL DEVELOPMENT
LOT 1, 2060 CASTLEREAGH ROAD
PENRITH
PEIKOS GROUP

N. F. BILLYARD P/L
11 YORK STREET, OATLANDS NSW 2117
Ph 02 9630 2122 Fax 02 9630 2133


14/02/18 1:200 A1 SHEET
ELEVATIONS
STAGES 1 & 2

1272 DA.07

NOTE: ALL DIMENSIONS ARE TO BE CHECKED ON SITE
PRIOR TO CONSTRUCTION. WRITTEN DIMENSIONS WILL
TAKE PRECEDENCE OVER SCALE. ANY DISCREPANCIES
SHOULD BE REFERRED BACK TO THE ARCHITECT.

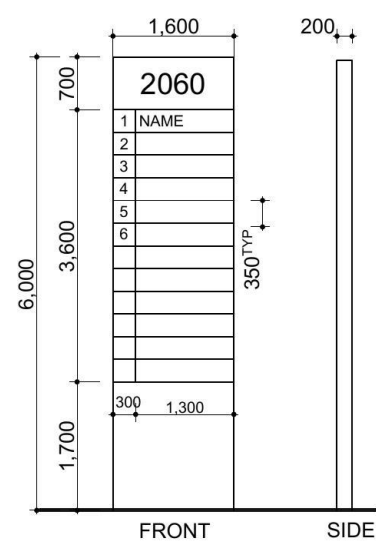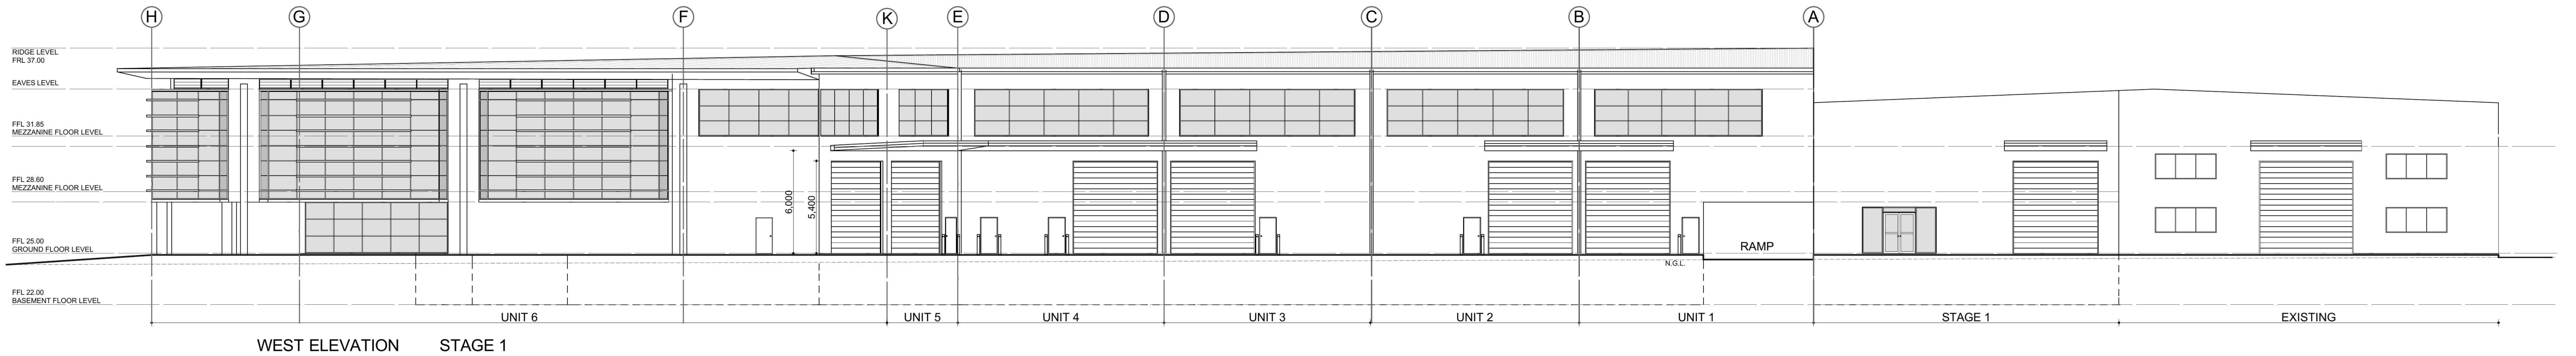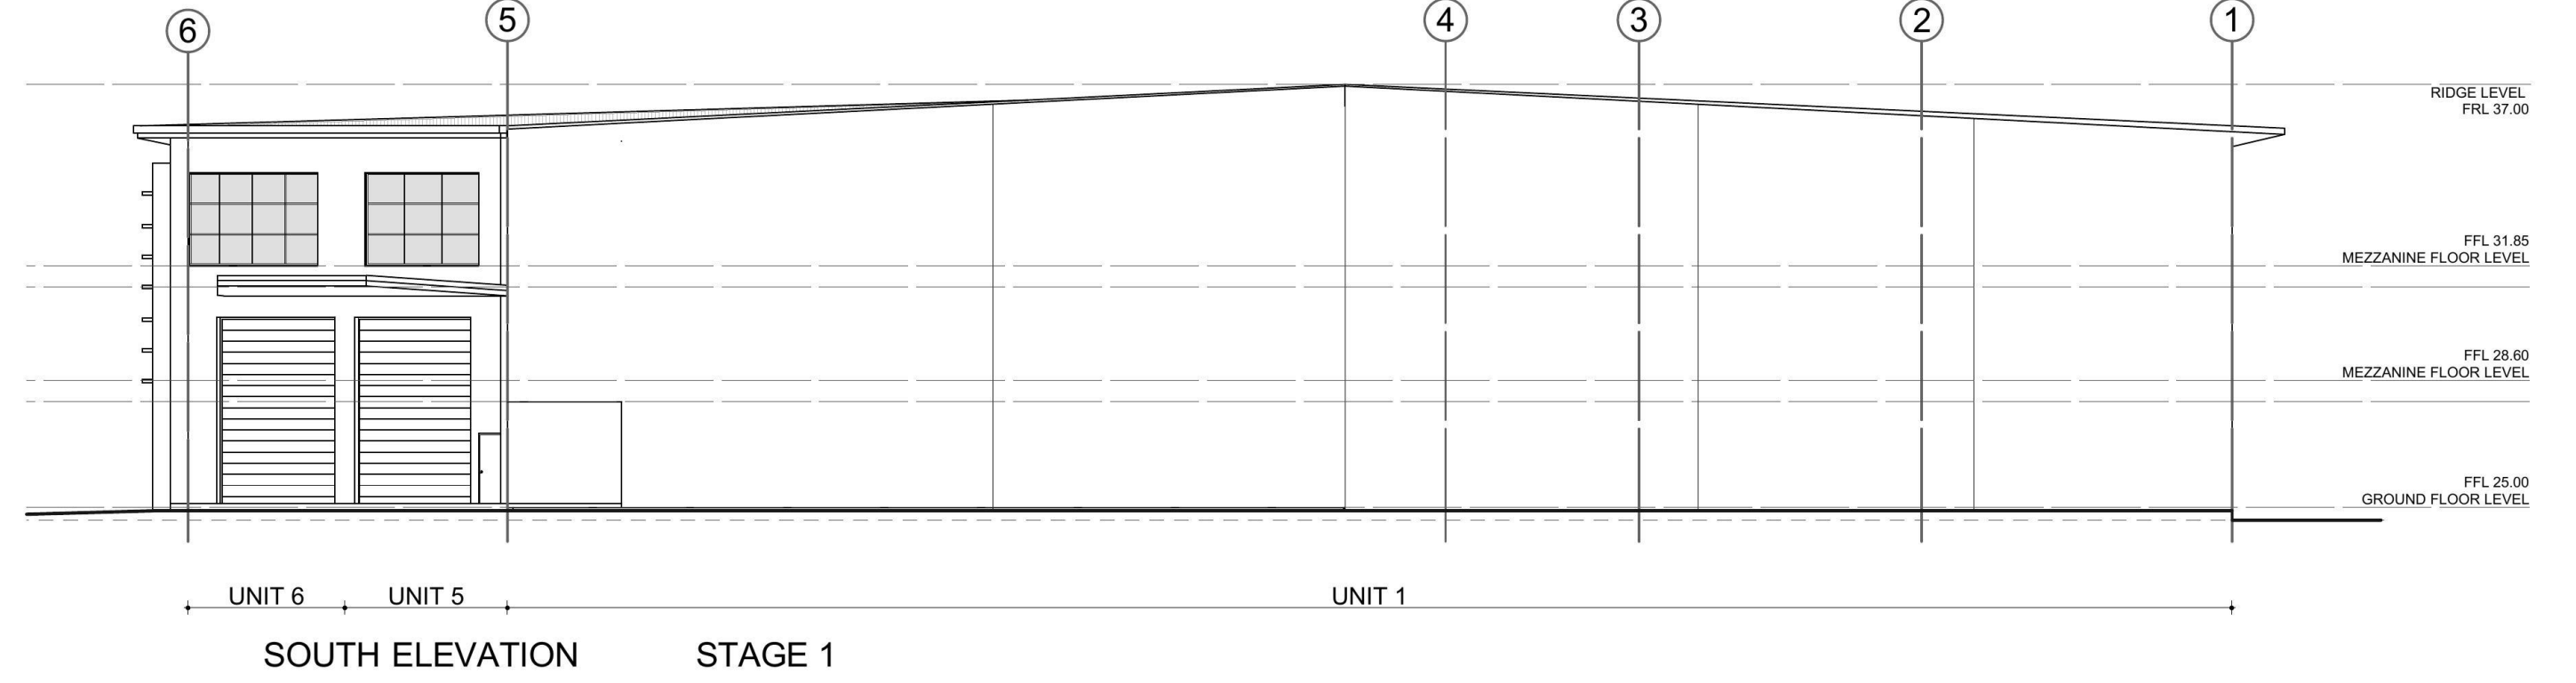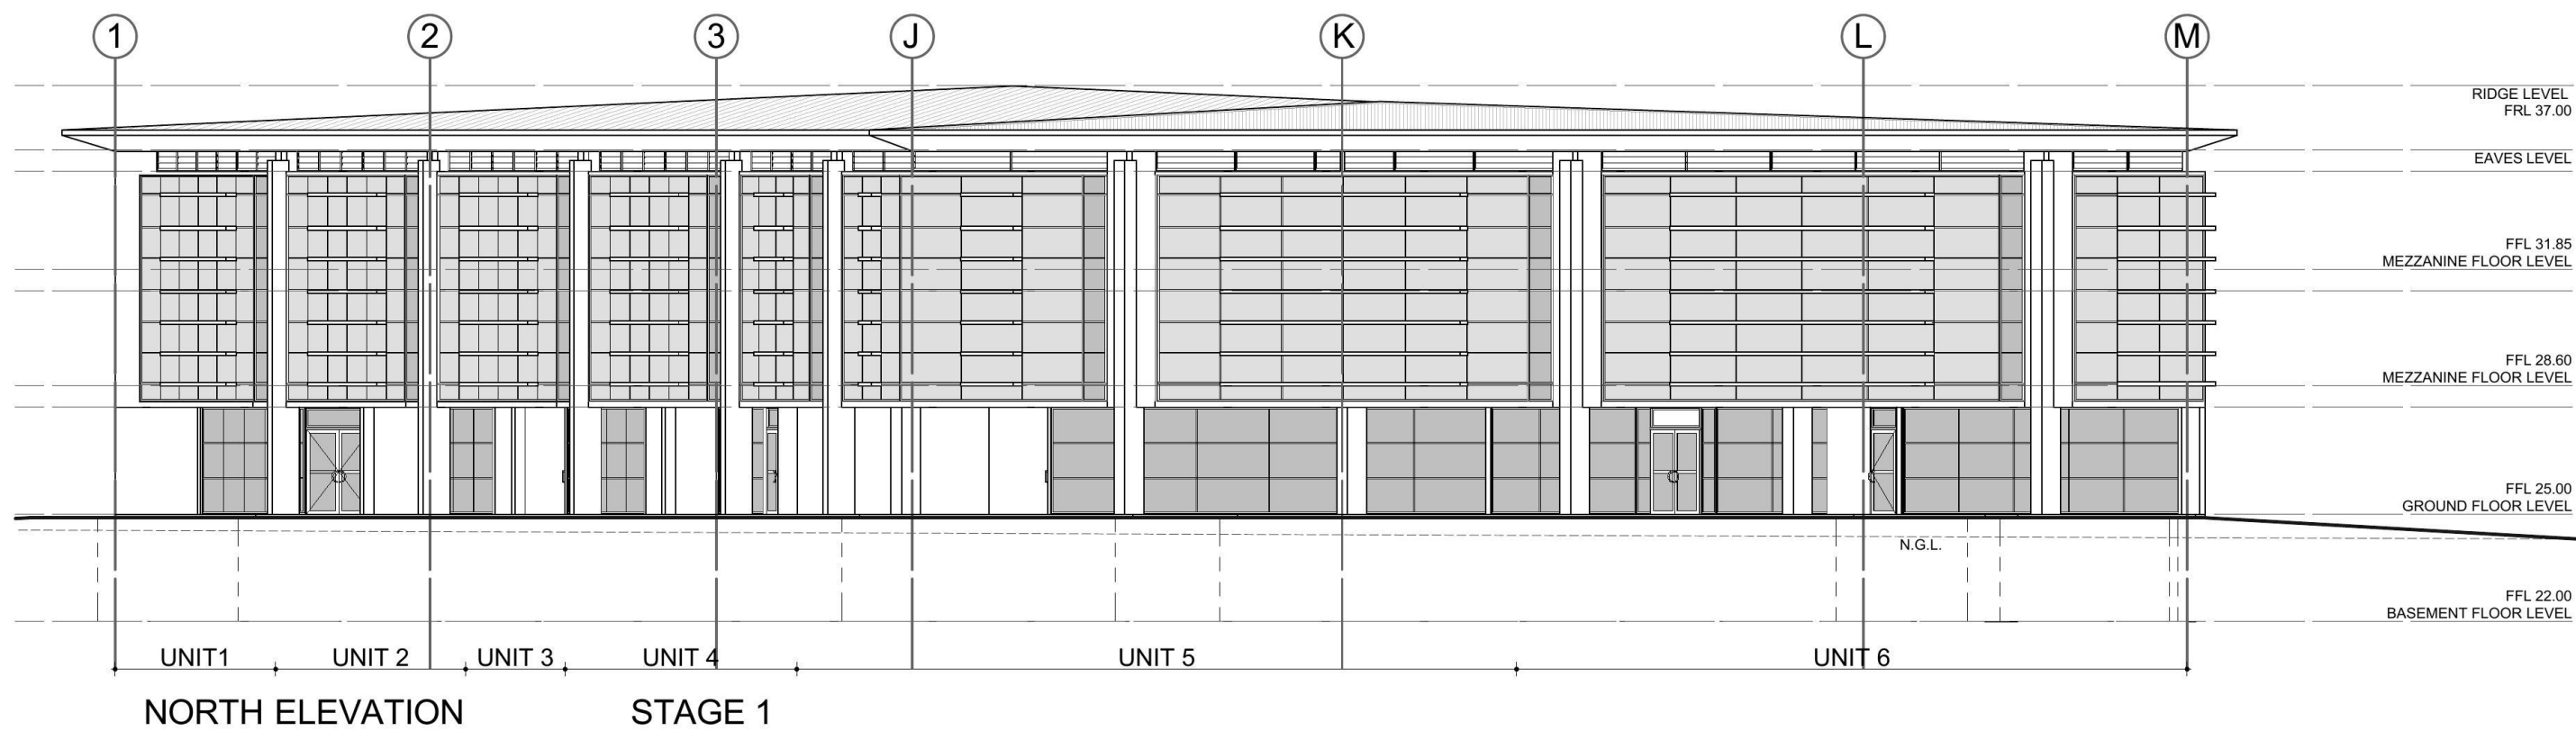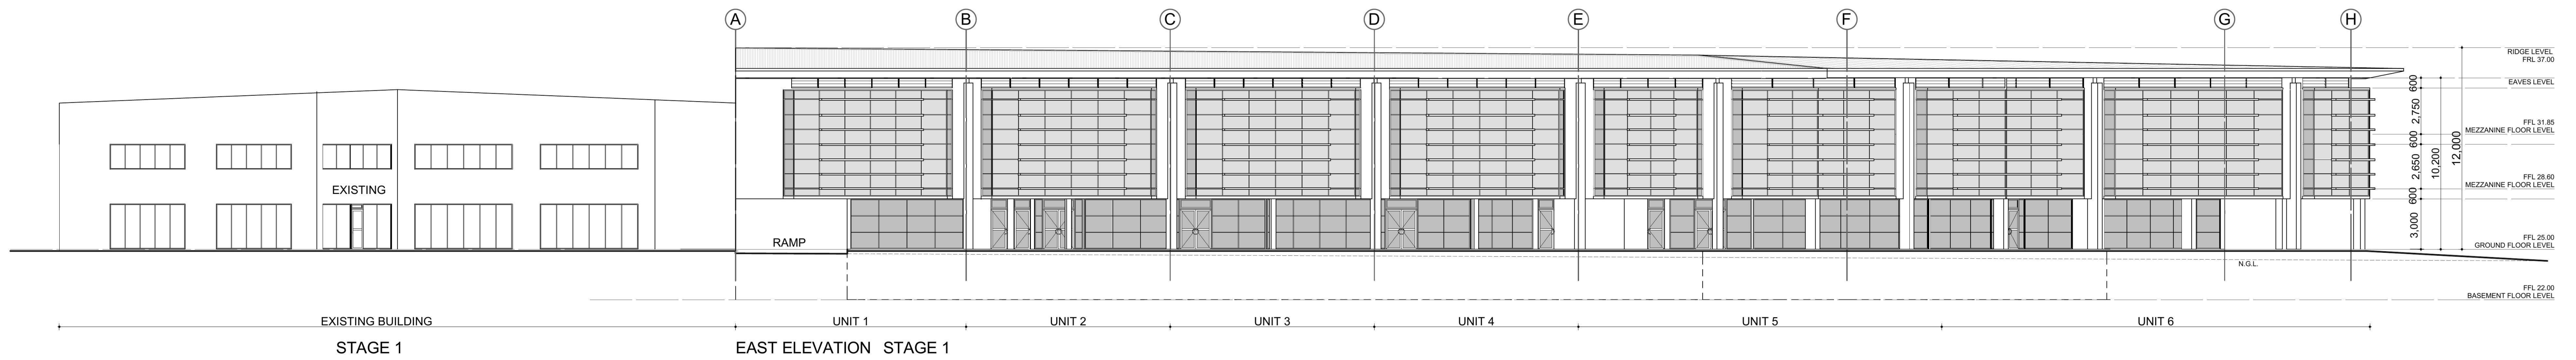

PYLON SIGN 1
CASTLEREAH ROAD SOUTH ELEVATION

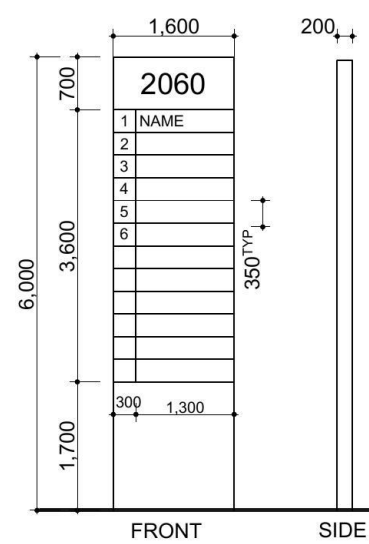

PYLON SIGN 2
CAMDEN STREET SOUTH ELEVATION

PROPOSED INDUSTRIAL DEVELOPMENT
LOT 1, 2060 CASTLEREAH ROAD
PENRITH
PEIKOS GROUP

N. F. BILLYARD P/L

11 YORK STREET, OATLANDS NSW 2117
Ph 02 9630 2122 Fax 02 9630 2133

14/02/18 1:200 1:100 A1 SHEET
ELEVATIONS
STAGE 1 1272 DA.08

NOTE: ALL DIMENSIONS ARE TO BE CHECKED ON SITE
PRIOR TO CONSTRUCTION. WRITTEN DIMENSIONS WILL
TAKE PRECEDENCE OVER SCALE. ANY DISCREPANCIES
SHOULD BE REFERRED BACK TO THE ARCHITECT.