




SALES CENTRE
FLOOR PLAN


SCALE 1: 100

NORTH WEST ELEVATION

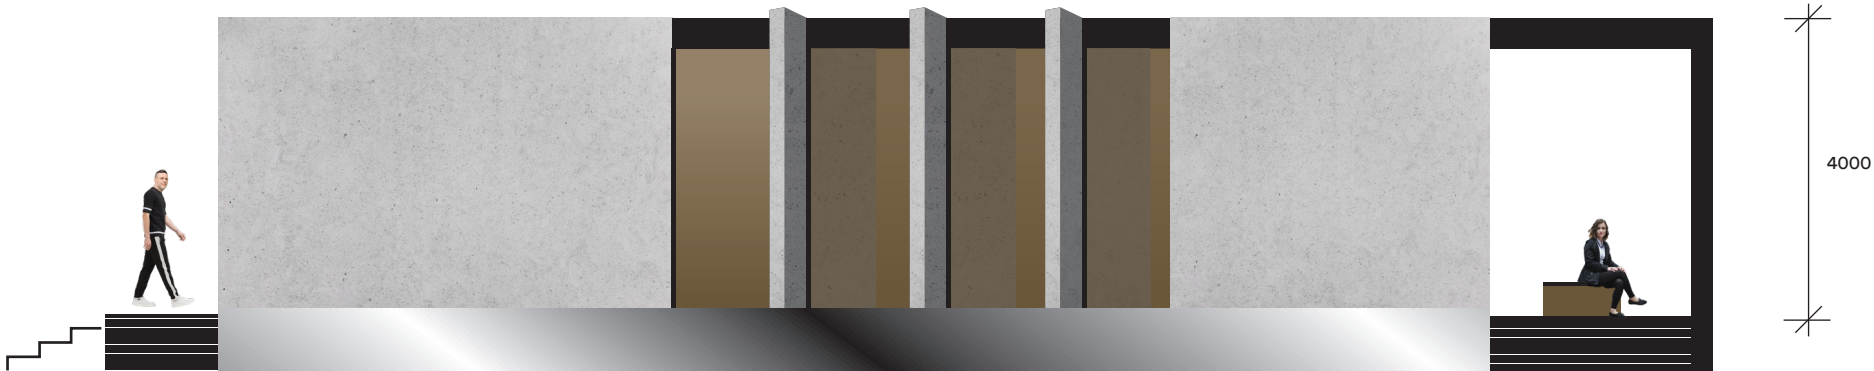


SCALE 1: 100 *HEIGHT OF RAISED POD TBC.

NOTE: ALL GRAPHICS PLACEHOLDER ONLY, TBC.

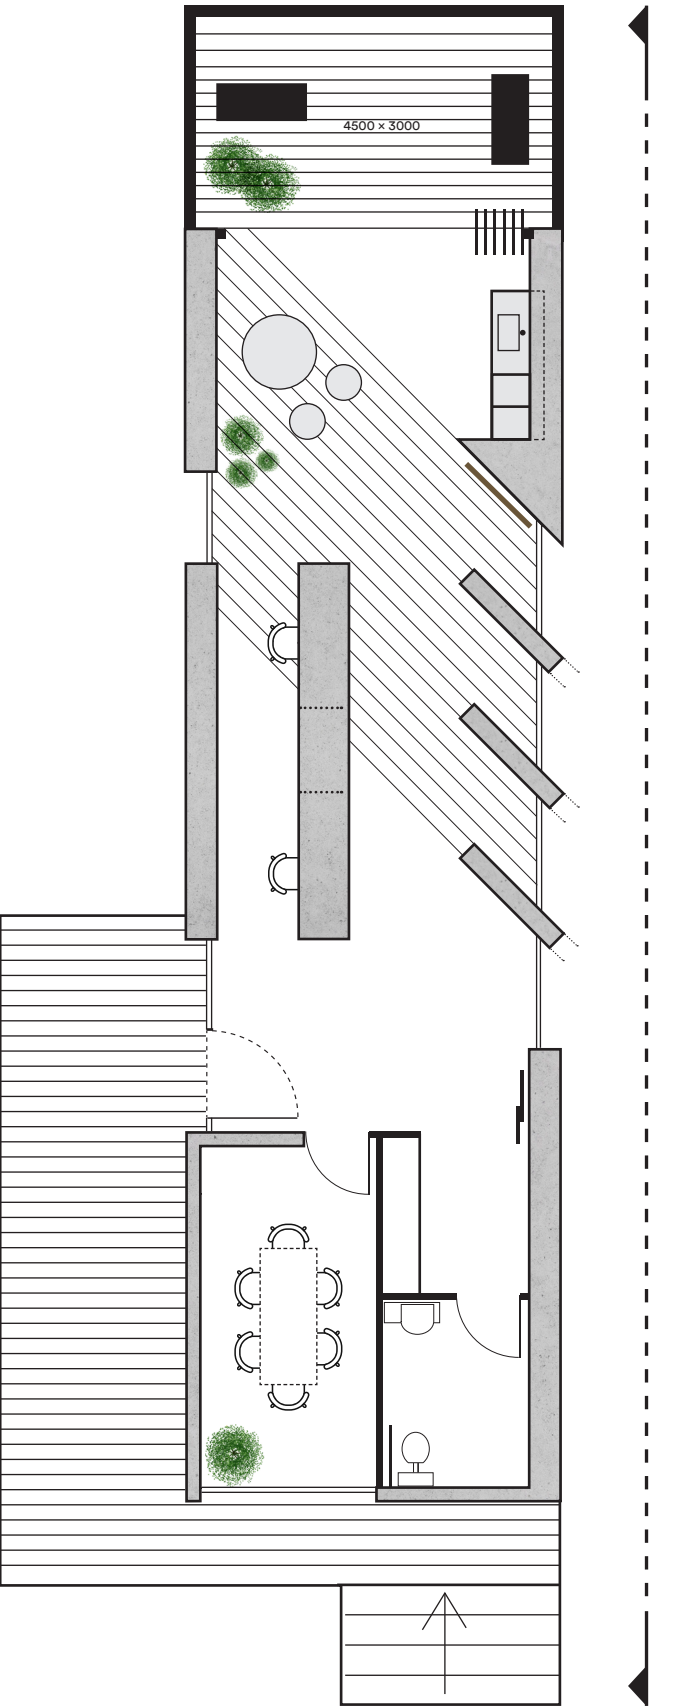

SALES CENTRE
FLOOR PLAN


SCALE 1: 100

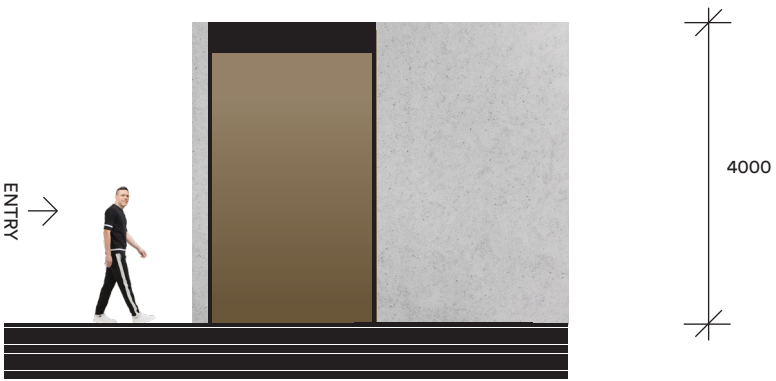

NORTH EAST ELEVATION

SCALE 1: 100 *HEIGHT OF RAISED POD TBC.

NOTE: ALL GRAPHICS PLACEHOLDER ONLY, TBC.

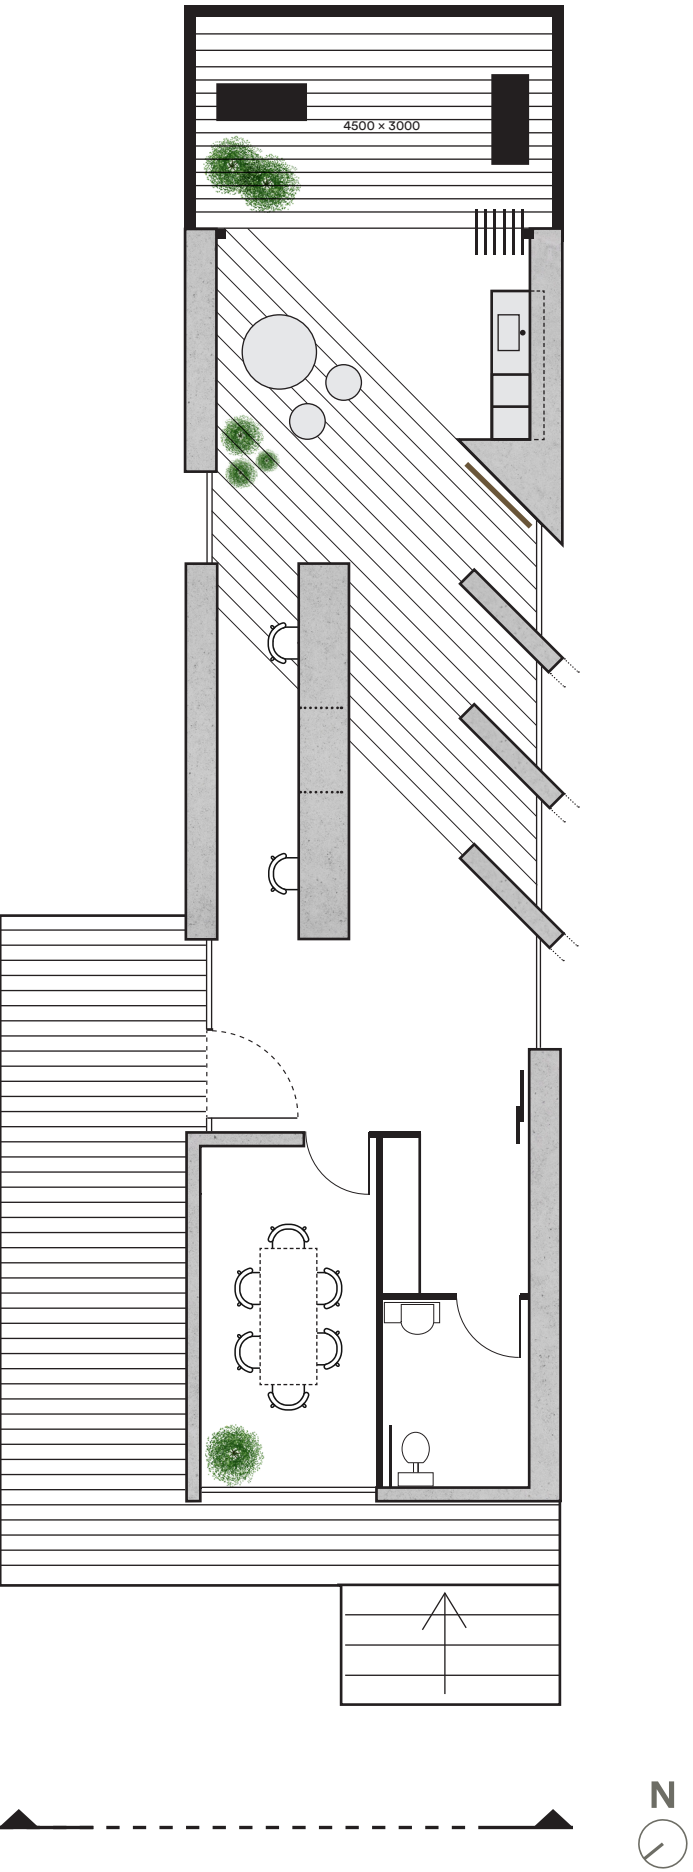


SALES CENTRE
FLOOR PLAN

SCALE 1: 100



SOUTH EAST ELEVATION

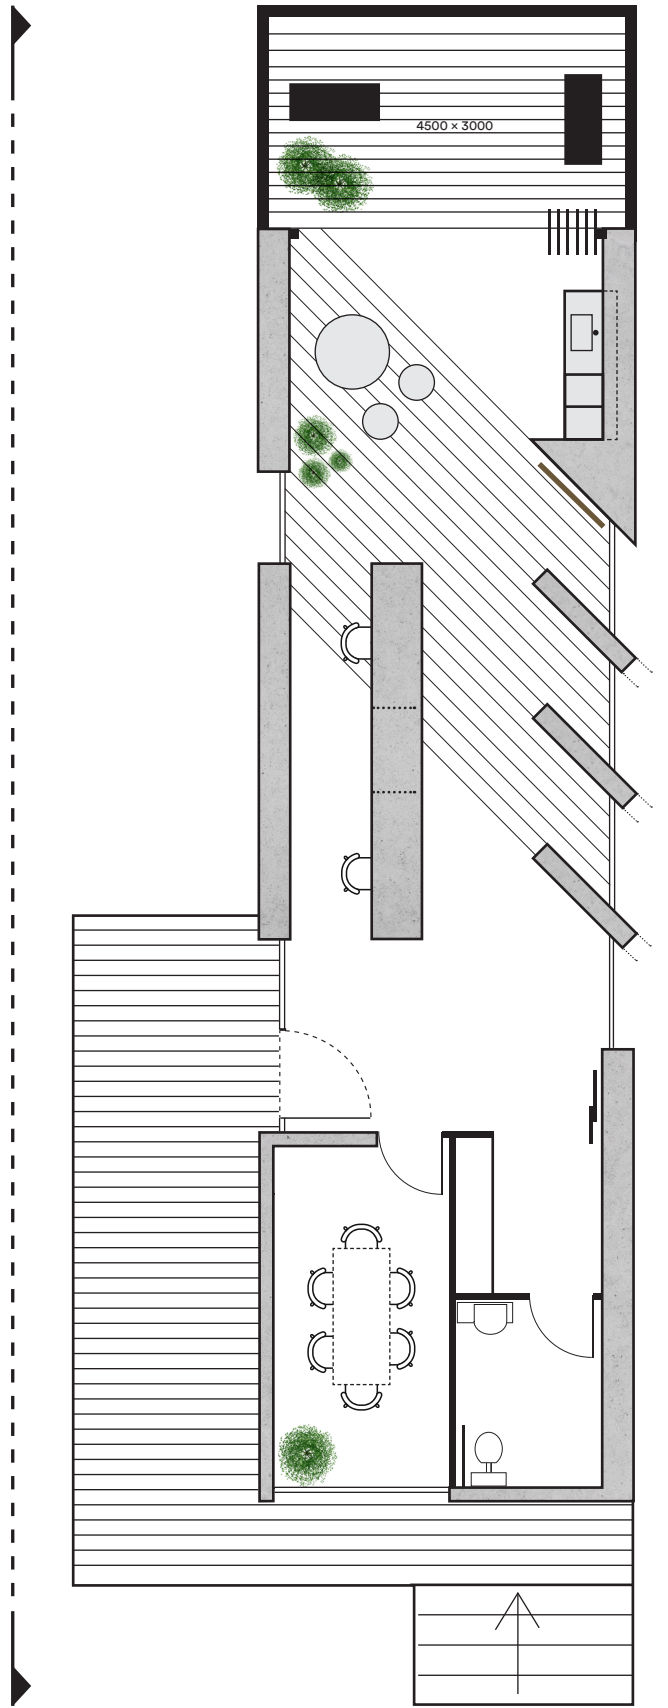


SCALE 1: 100 *HEIGHT OF RAISED POD TBC.

NOTE: ALL GRAPHICS PLACEHOLDER ONLY, TBC.



SALES CENTRE
FLOOR PLAN


SCALE 1: 100

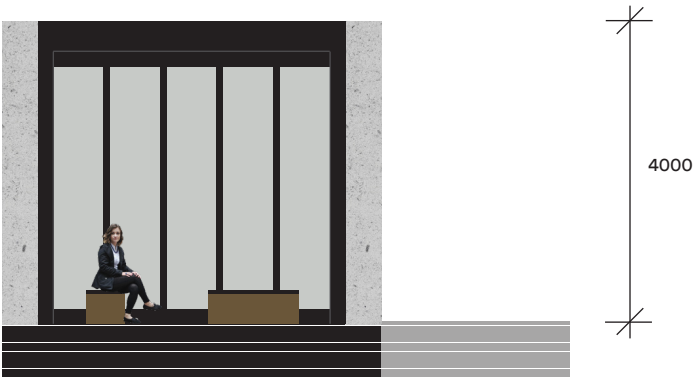


SOUTH WEST ELEVATION

SCALE 1: 100 *HEIGHT OF RAISED POD TBC.

NOTE: ALL GRAPHICS PLACEHOLDER ONLY, TBC.

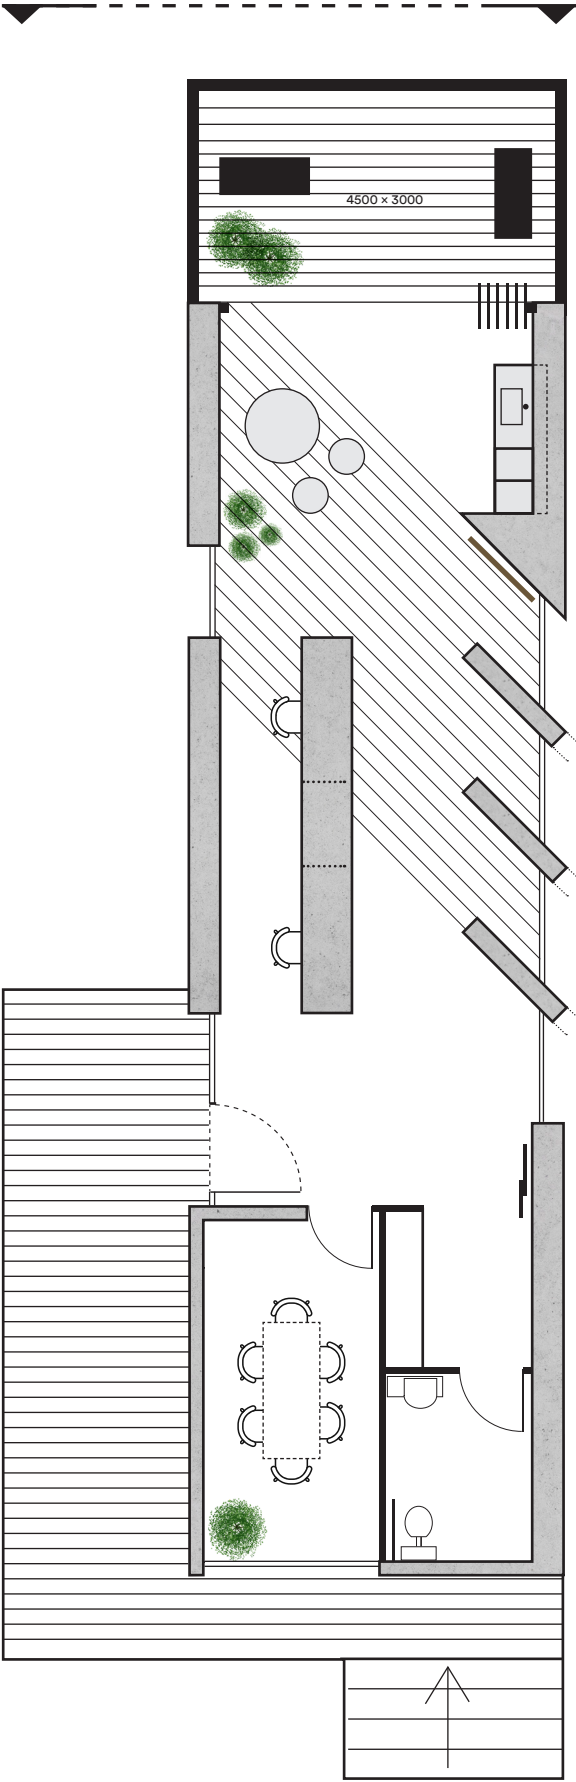


INTERIOR ELEVATIONS
& FLOOR PLANS

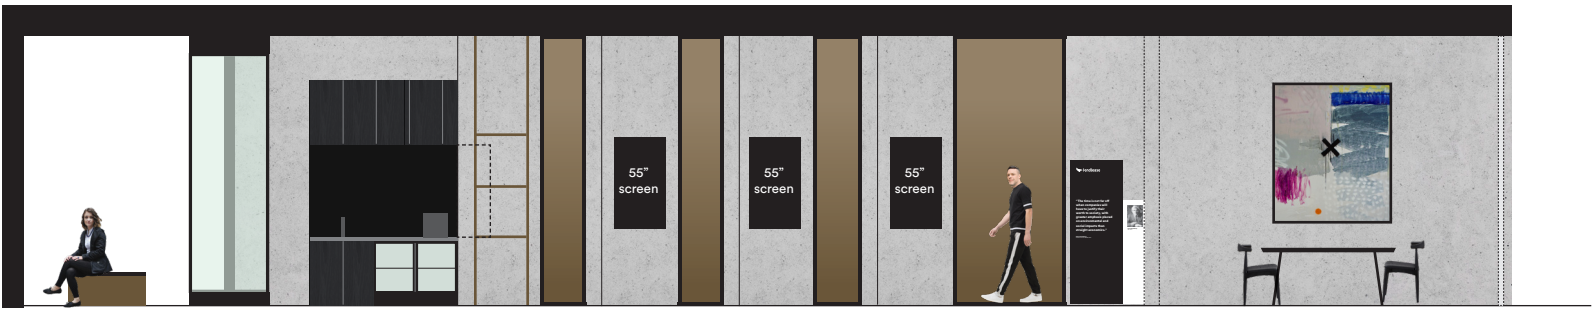

SECTION A

SCALE 1: 100
NOTE: ALL GRAPHICS PLACEHOLDER ONLY, TBC.
Document Set ID: 9040515
Version: 1, Version Date: 26/02/2020

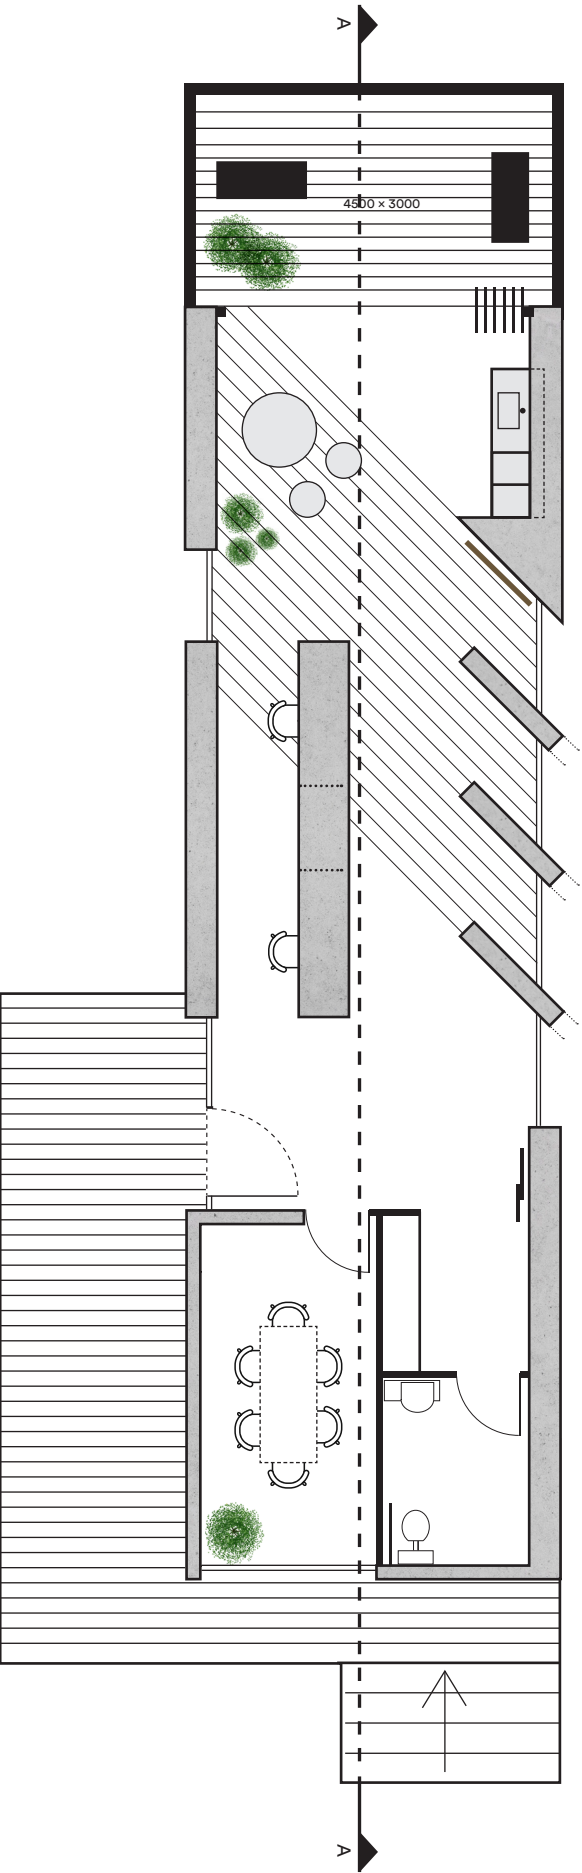


INTERIOR ELEVATIONS
& FLOOR PLANS



SECTION B

SCALE 1: 100
NOTE: ALL GRAPHICS PLACEHOLDER ONLY, TBC.
Document Set ID: 9040515
Version: 1, Version Date: 26/02/2020

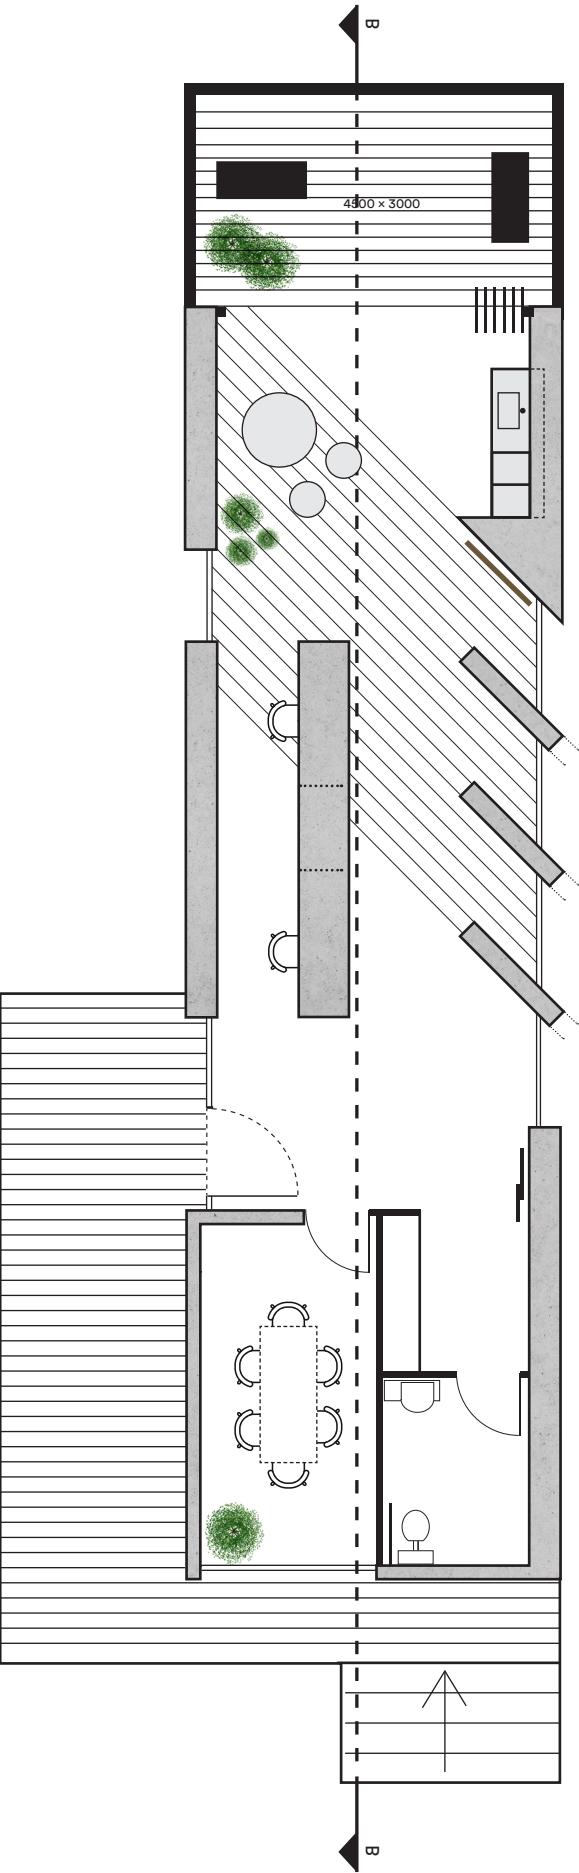

Zebra Creative
347A Cambridge St Wembley WA 6014
(Rear Lawleys Bakery)
PO Box 21 Floreat WA 6014

T — +61 08 9284 0012
E — info@zebracreative.net.au
W — zebracreative.net.au

Zebra Creative Pty Ltd
ABN 14 566 235 383
ACN 131 527 305

