


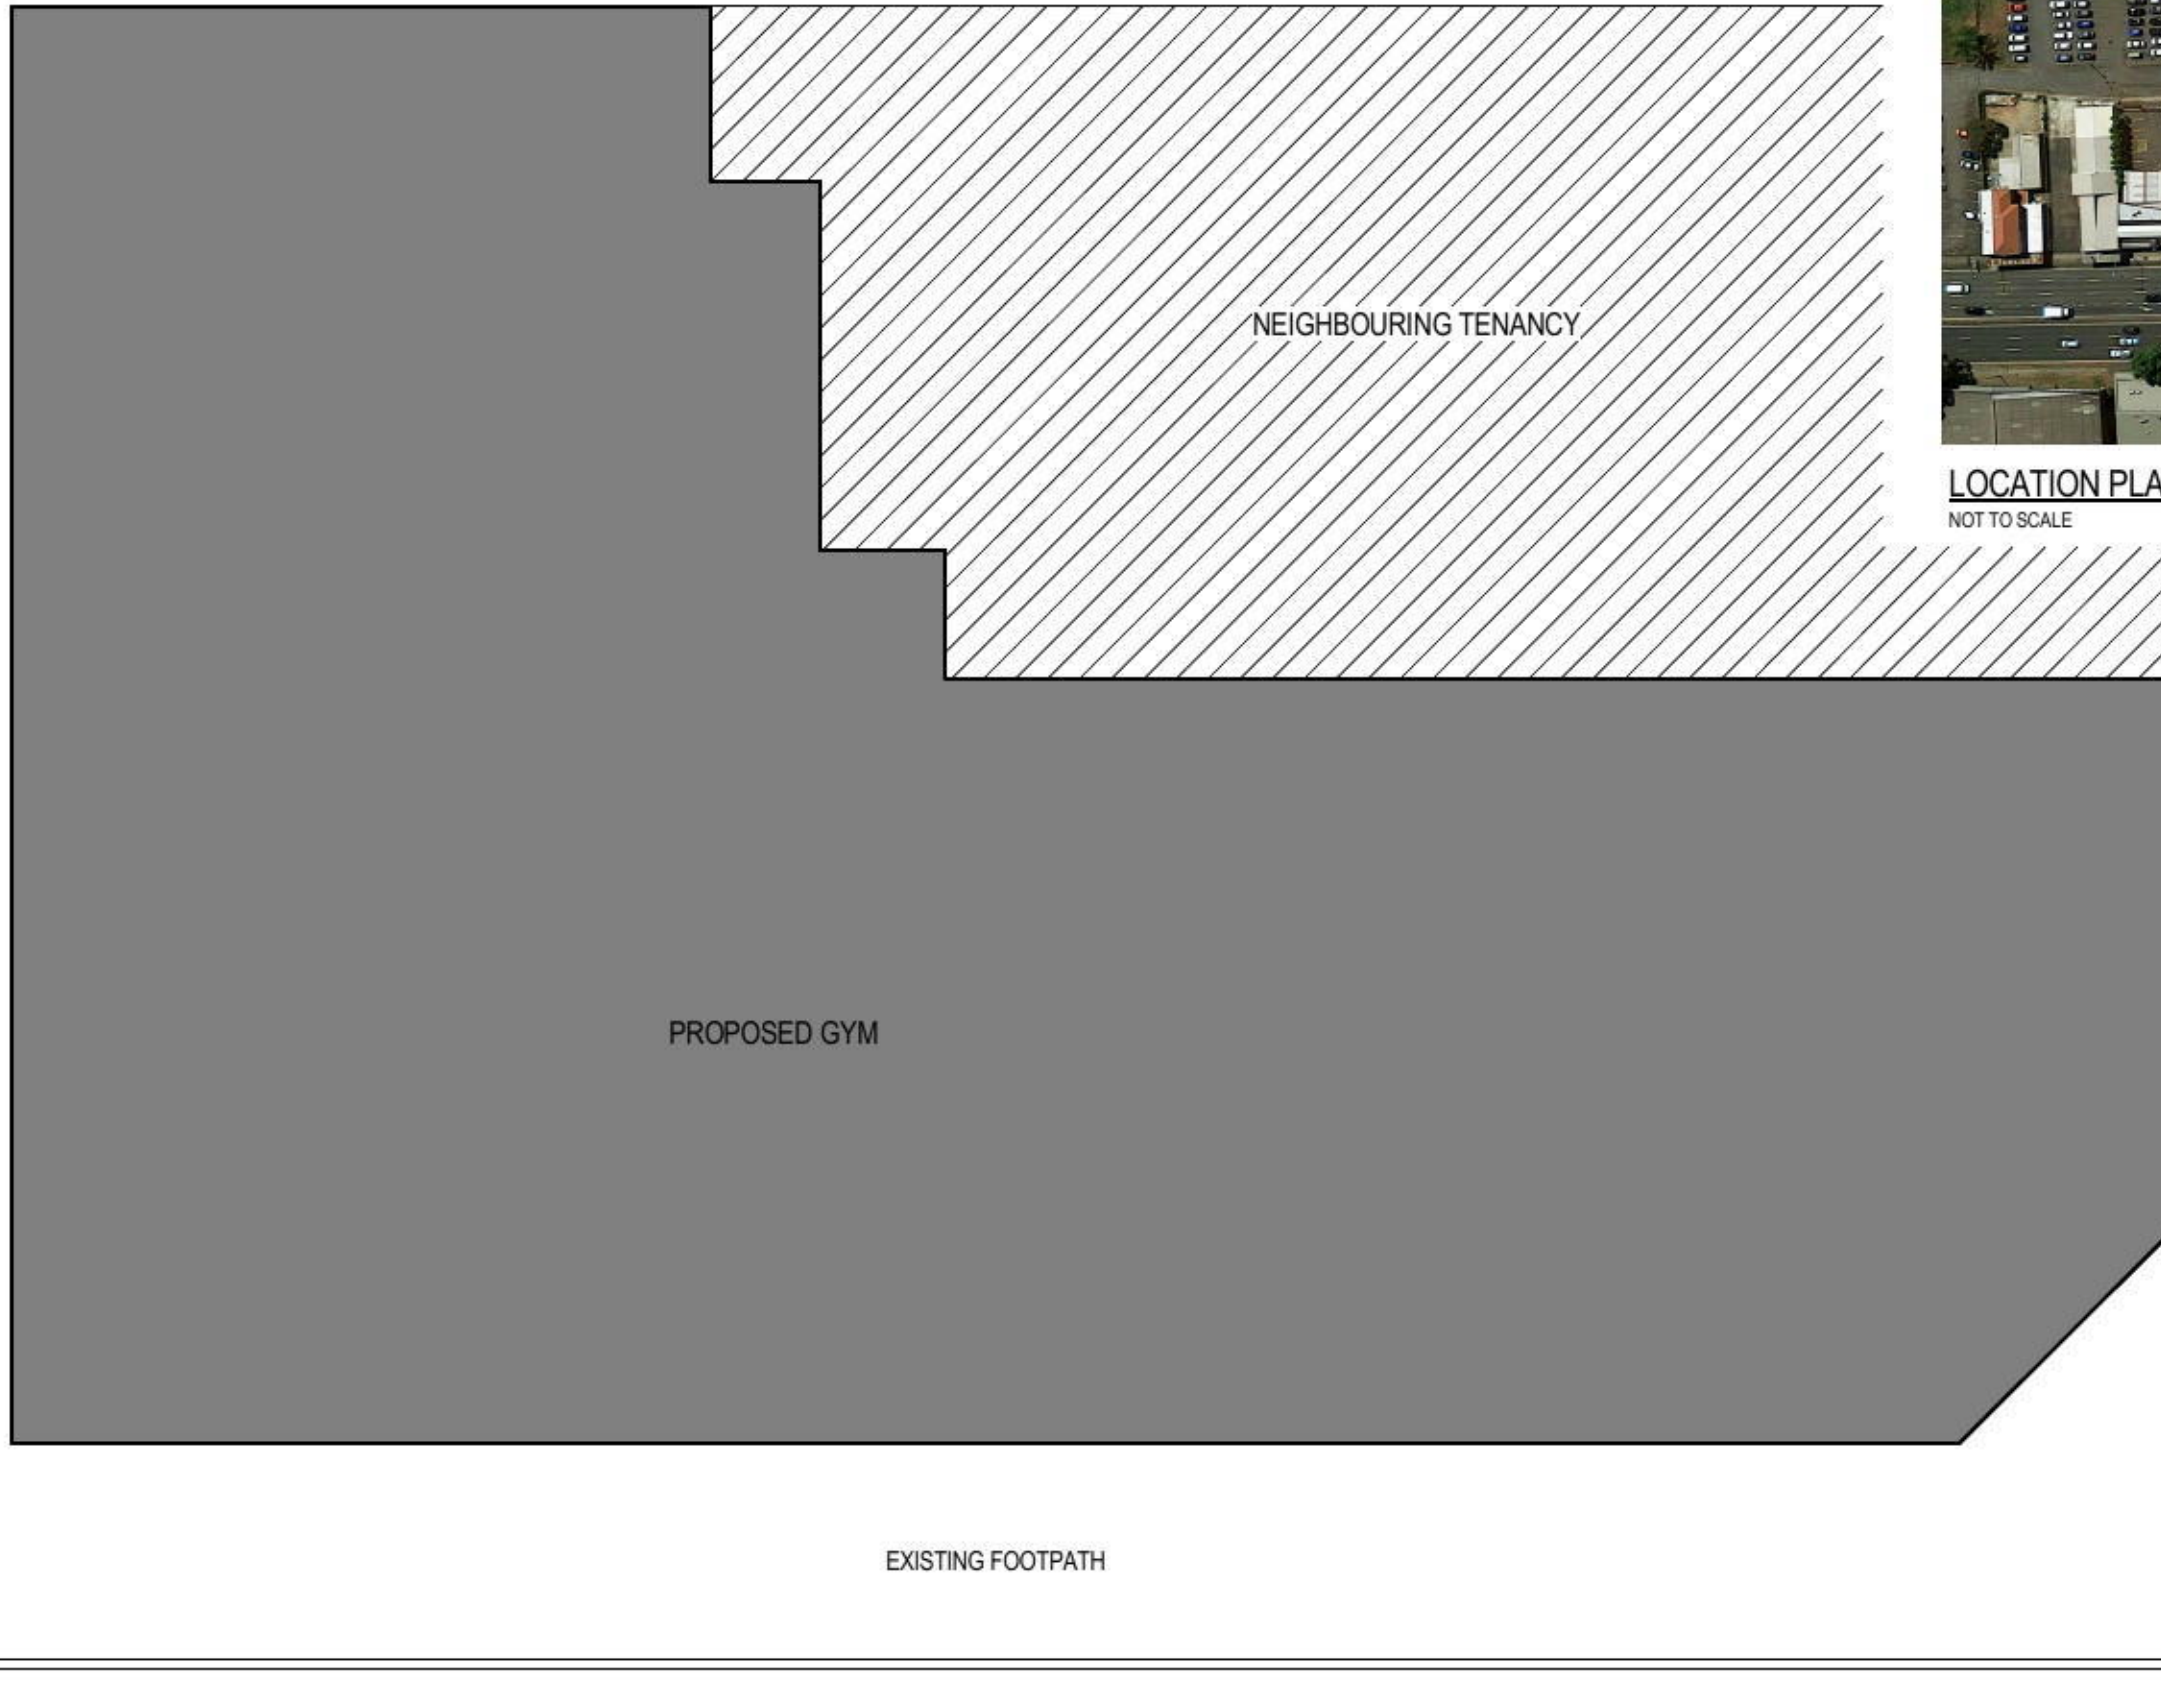

**LOCATION PLAN**  
NOT TO SCALE

**SITE PLAN**  
SCALE 1:100

**GREAT WESTERN HWY**

**QUEEN STREET**


PROPOSED GYM

NEIGHBOURING TENANCY

EXISTING FOOTPATH

EXISTING FOOTPATH

| 1   | ISSUED FOR DA SUBMISSION | L.J.  | 30-05-16 |
|-----|--------------------------|-------|----------|
| No. | REVISION DESCRIPTION     | DRAWN | DATE     |
| 0   | 1                        | 2     | 3        |
| 4   | 5                        | 6     | 7        |
| 8   | 9                        | 10    | 10m      |

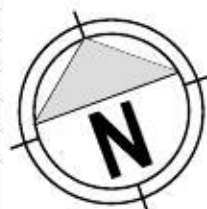

|                                                  |
|--------------------------------------------------|
| PROJECT TITLE                                    |
| <b>PROPOSED F45 TRAINING CENTRE ST MARYS</b>     |
| CNR GREAT WESTERN HWY AND QUEEN STREET, ST MARYS |
| DRAWING TITLE                                    |
| <b>SITE AND LOCATION PLAN</b>                    |

|              |             |          |            |
|--------------|-------------|----------|------------|
| DRAFTSPERSON | SCALE       | DATE     | SHEET SIZE |
| L.J.         | 1:100       | 30-05-16 | A3         |
| JOB No.      | DRAWING No. | REVISION |            |
| AR16-001     | A01-01      | 1        |            |