



B C D E F G H I J K L


NEPEAN STREET SOUTH

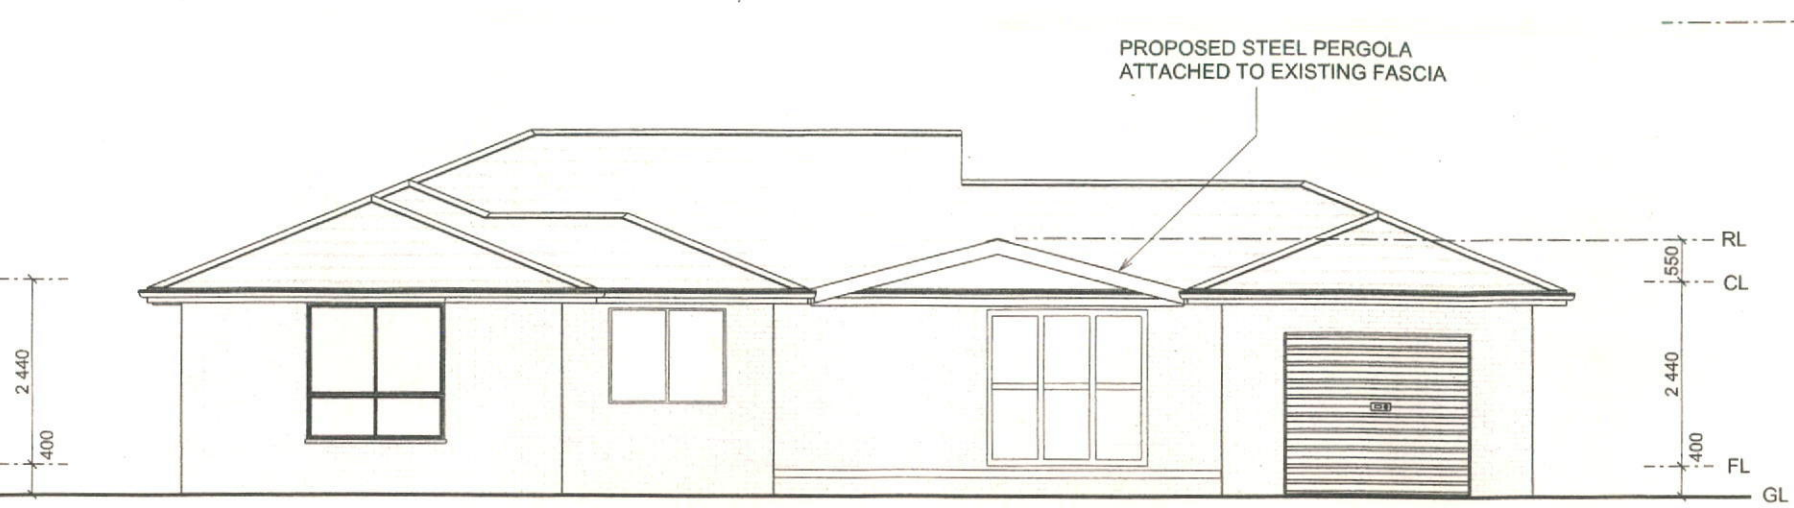


NORTH WEST ELEVATION

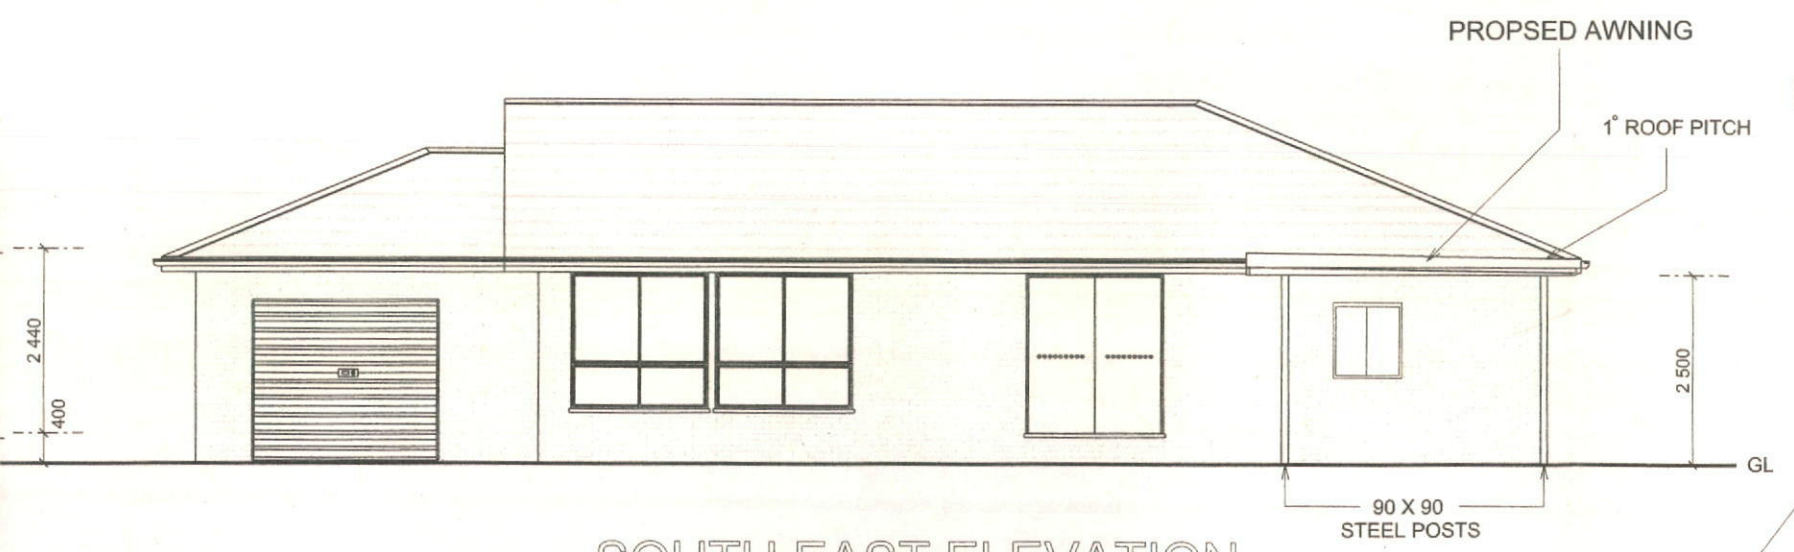

SOUTH EAST ELEVATION

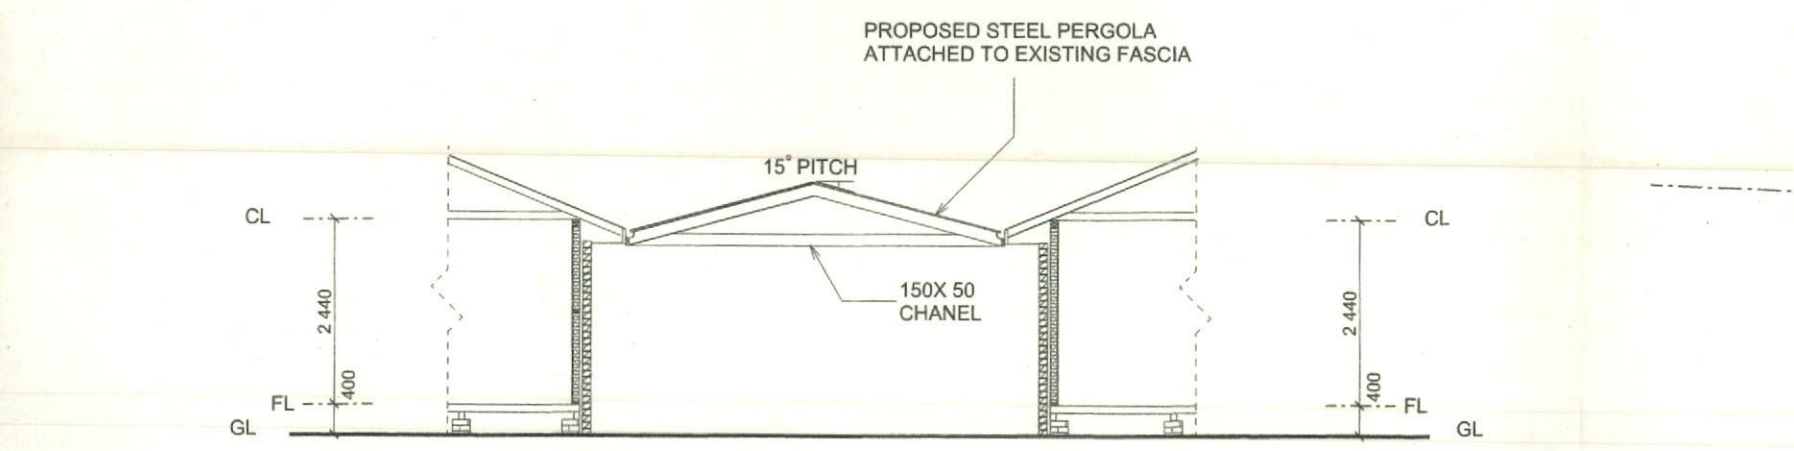

SECTION AA

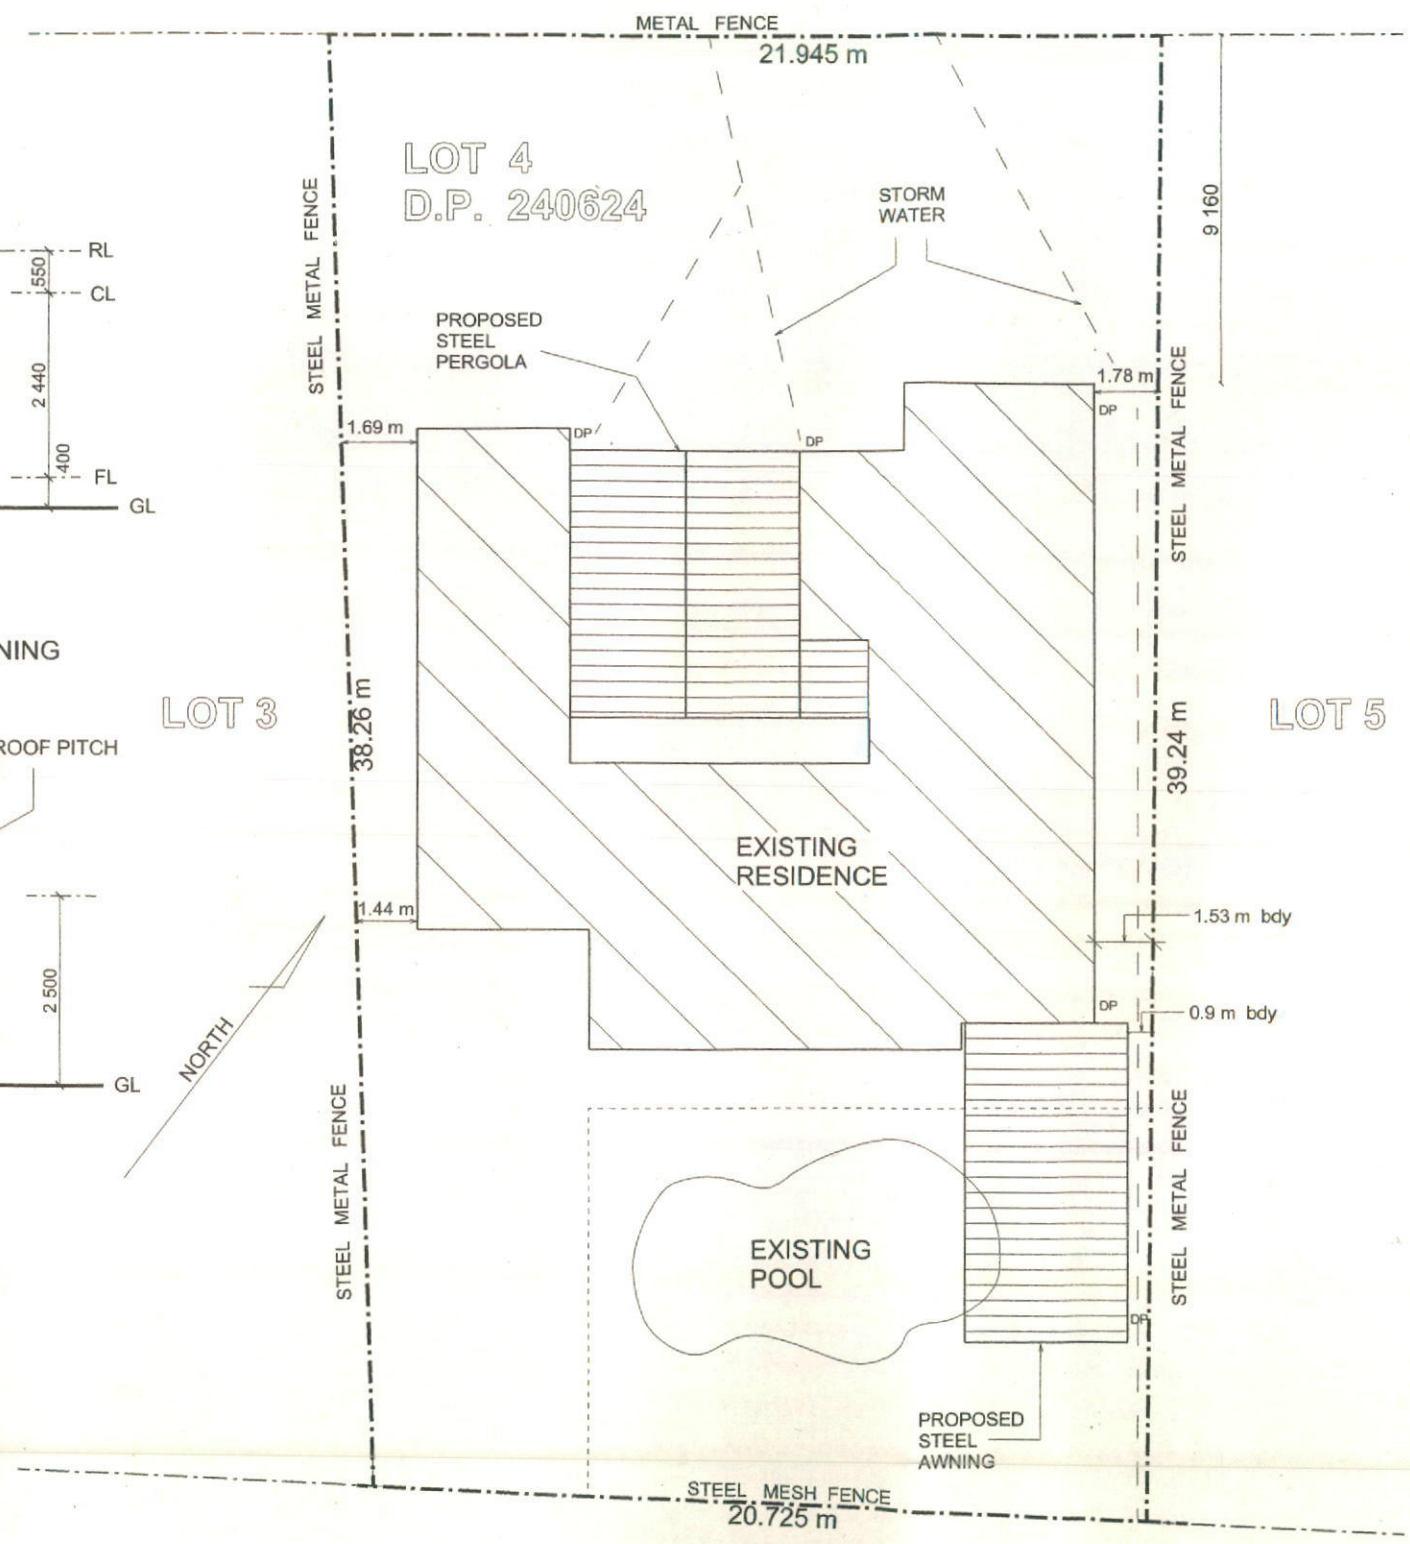

RIVER ROAD

SITE-PLAN SCALE: 1:200

PROPOSED METAL PERGOLA & AWNING FOR
MR. J. HOOK
LOT 4 No 160 RIVER ROAD
LEONAY

Page 1	Drawing No: 96	AMENDED 28-11-2014
Scale 1:100	Pergola Area = 38.6 m ²	

