


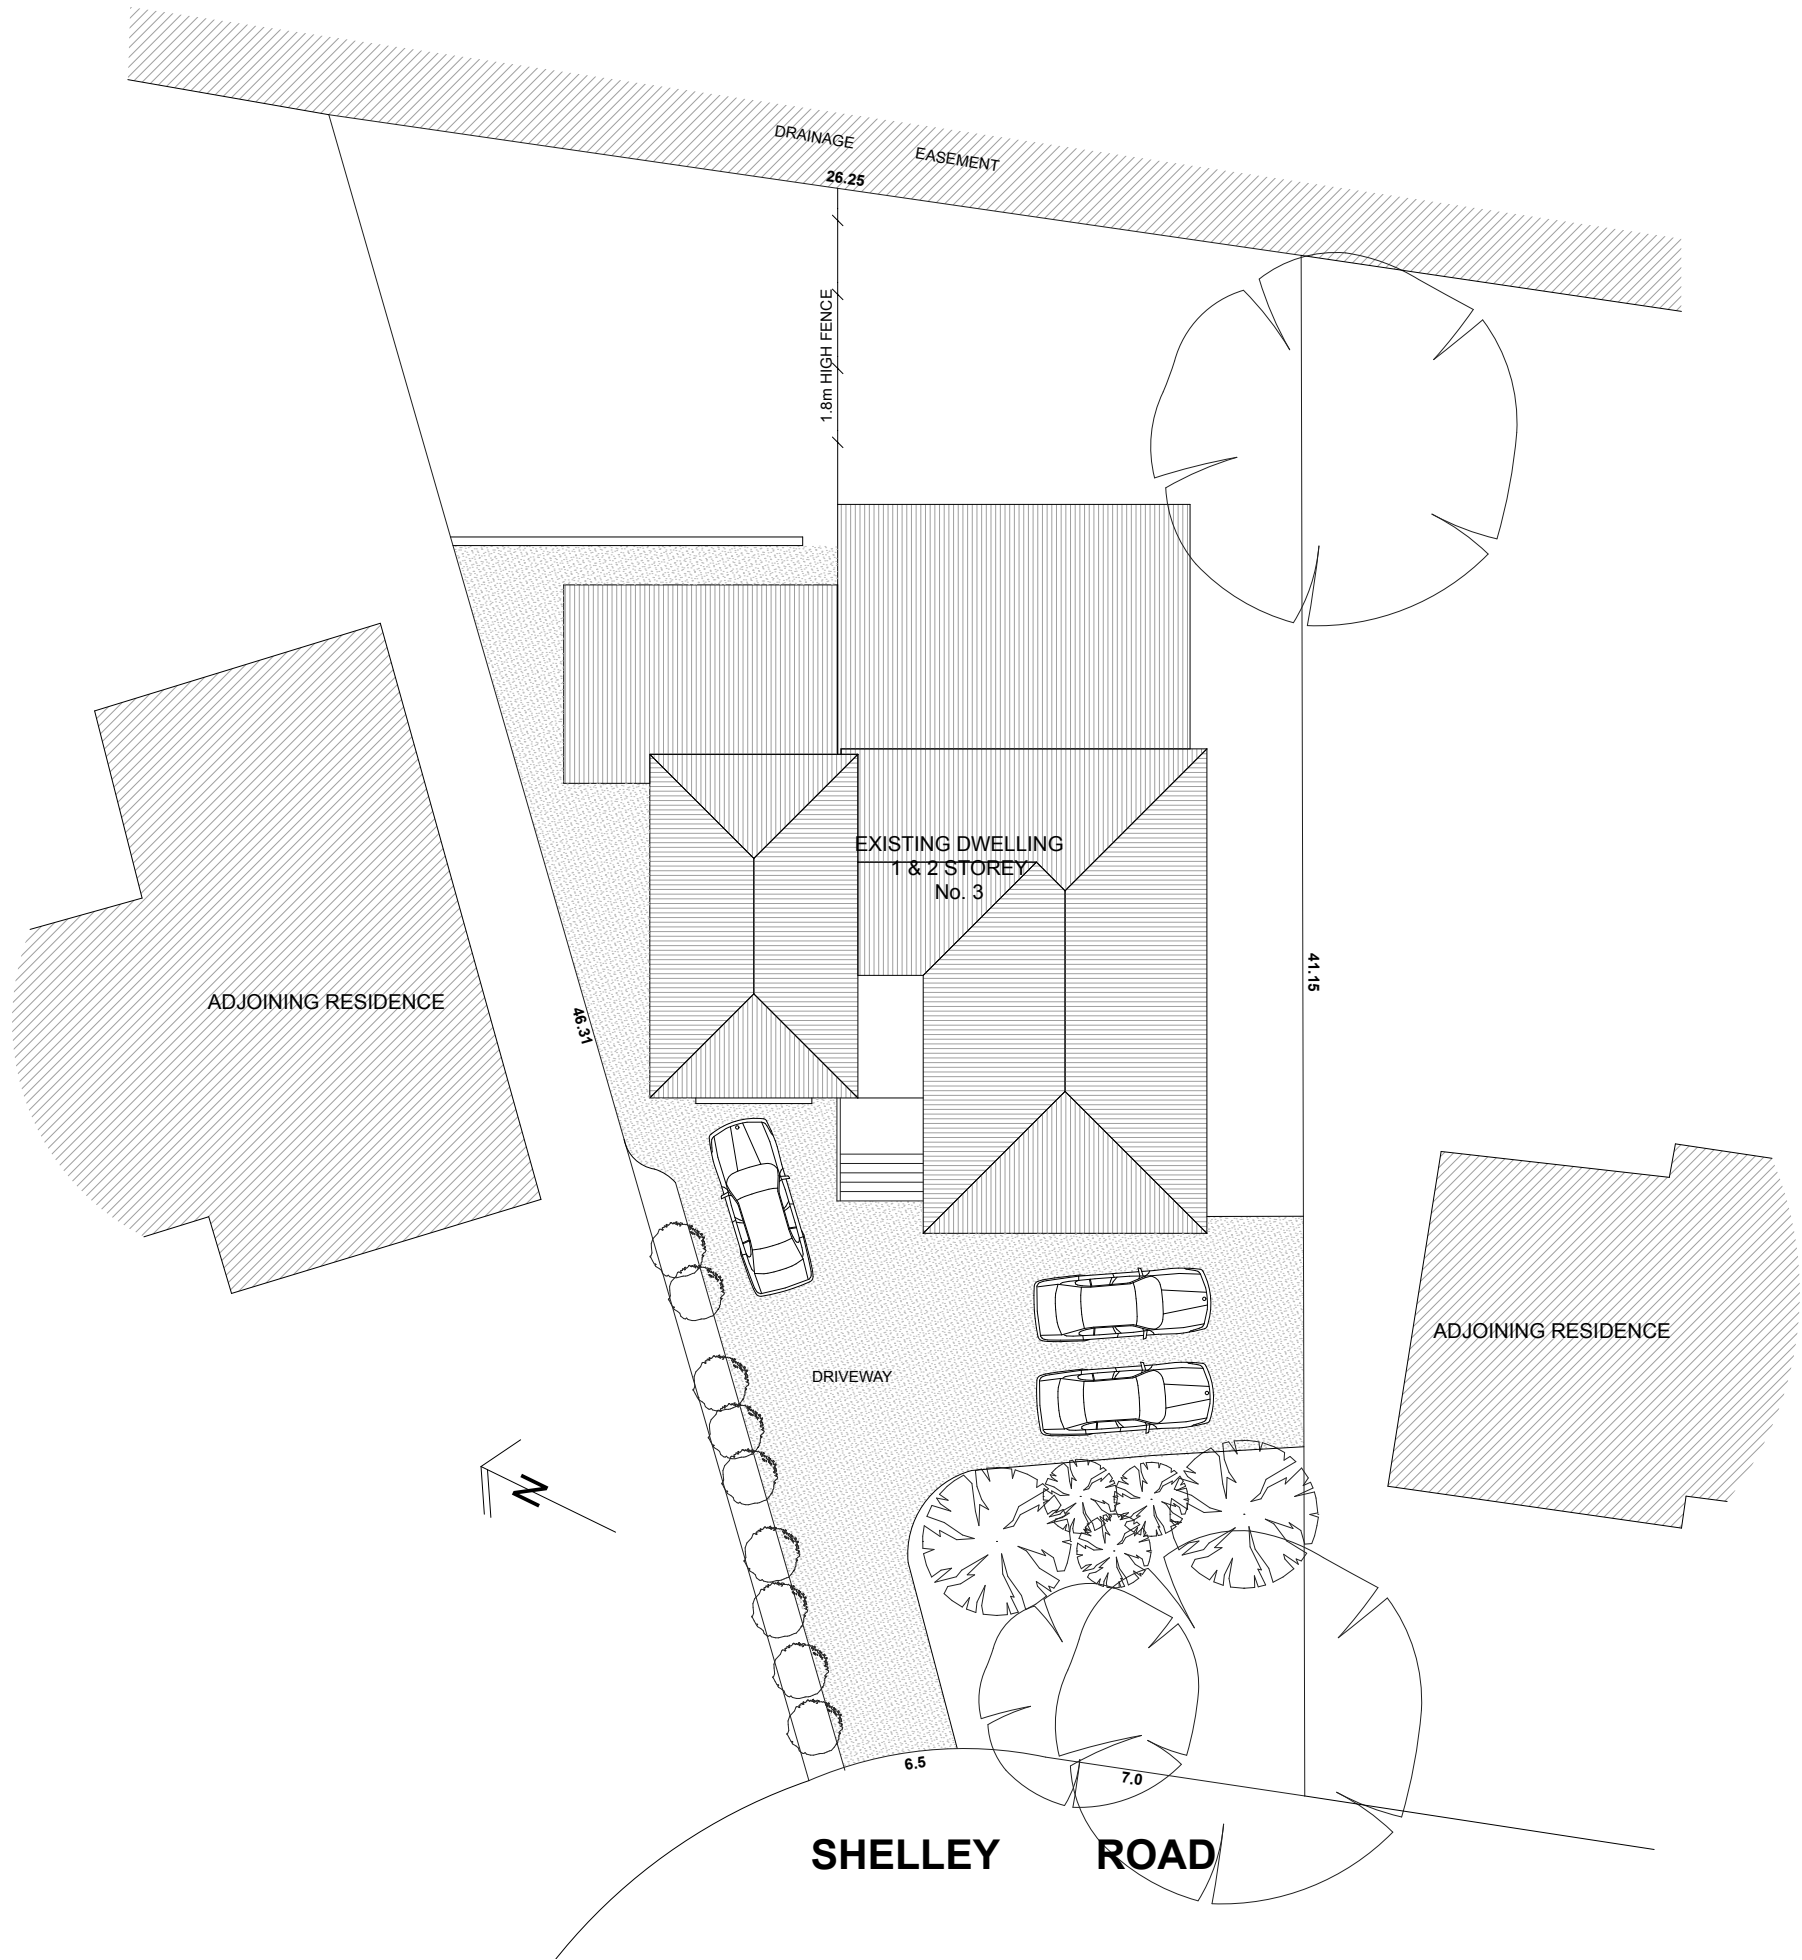

1

SITE PLAN

1:200




Creative Home Designs
Australia

The builder shall check and verify all dimensions and verify all errors and omissions to the Architect. Do not scale the drawings. Drawings shall not be used for construction purposes until issued by the Architect for construction.

Client
LOU SEMRANI
Project Name
SEMRANI RESIDENCE
3 SHELLEY ROAD WALLACIA
2745

Drawing Title:
- SITE PLAN
SITE PLAN

Scale: as noted	Date:
Status: PRELIMINARY	Checked By:
Project No: 13/148	Drawing No.: 1
Plot Date:	27/8/21

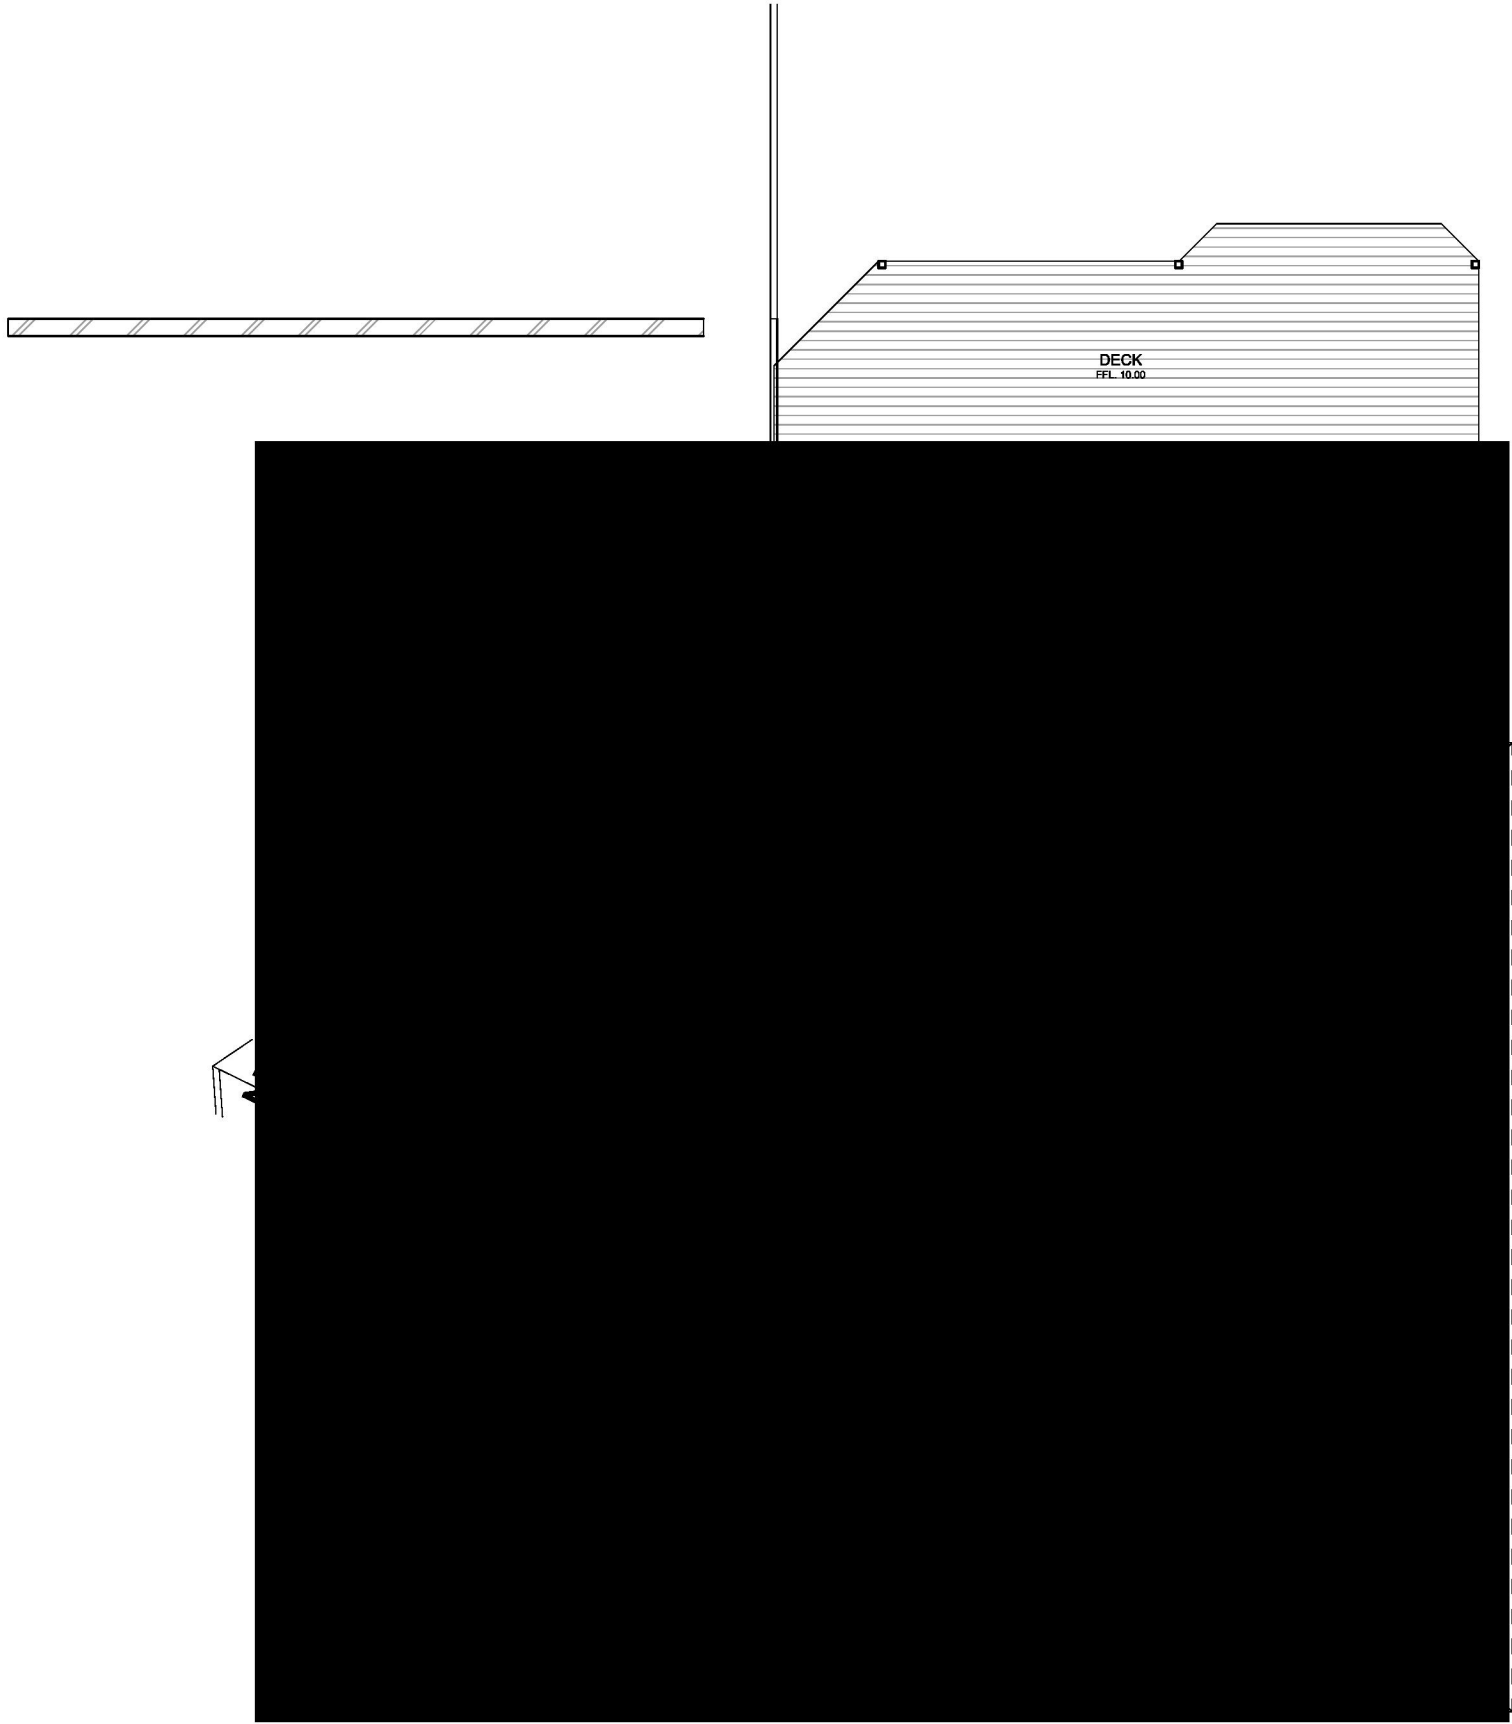

1

GROUND FLOOR LAYOUT

1:100

Architectural Design & Construction Pty Ltd



Creative Home Designs
Australia

The builder shall check and verify all dimensions and verify all errors and omissions to the Architect. Do not scale the drawings. Drawings shall not be used for construction purposes until issued by the Architect for construction.

Client
LOU SEMRANI
Project Name
SEMRANI RESIDENCE
3 SHELLEY ROAD WALLACIA
2745

Drawing Title:
- GROUND FLOOR PLAN
GROUND FLOOR LAYOUT

Scale: as noted

Date:

Status: PRELIMINARY

Checked By:


Project No:

13/148


Drawing No.:

2

Plot Date: 27/8/21

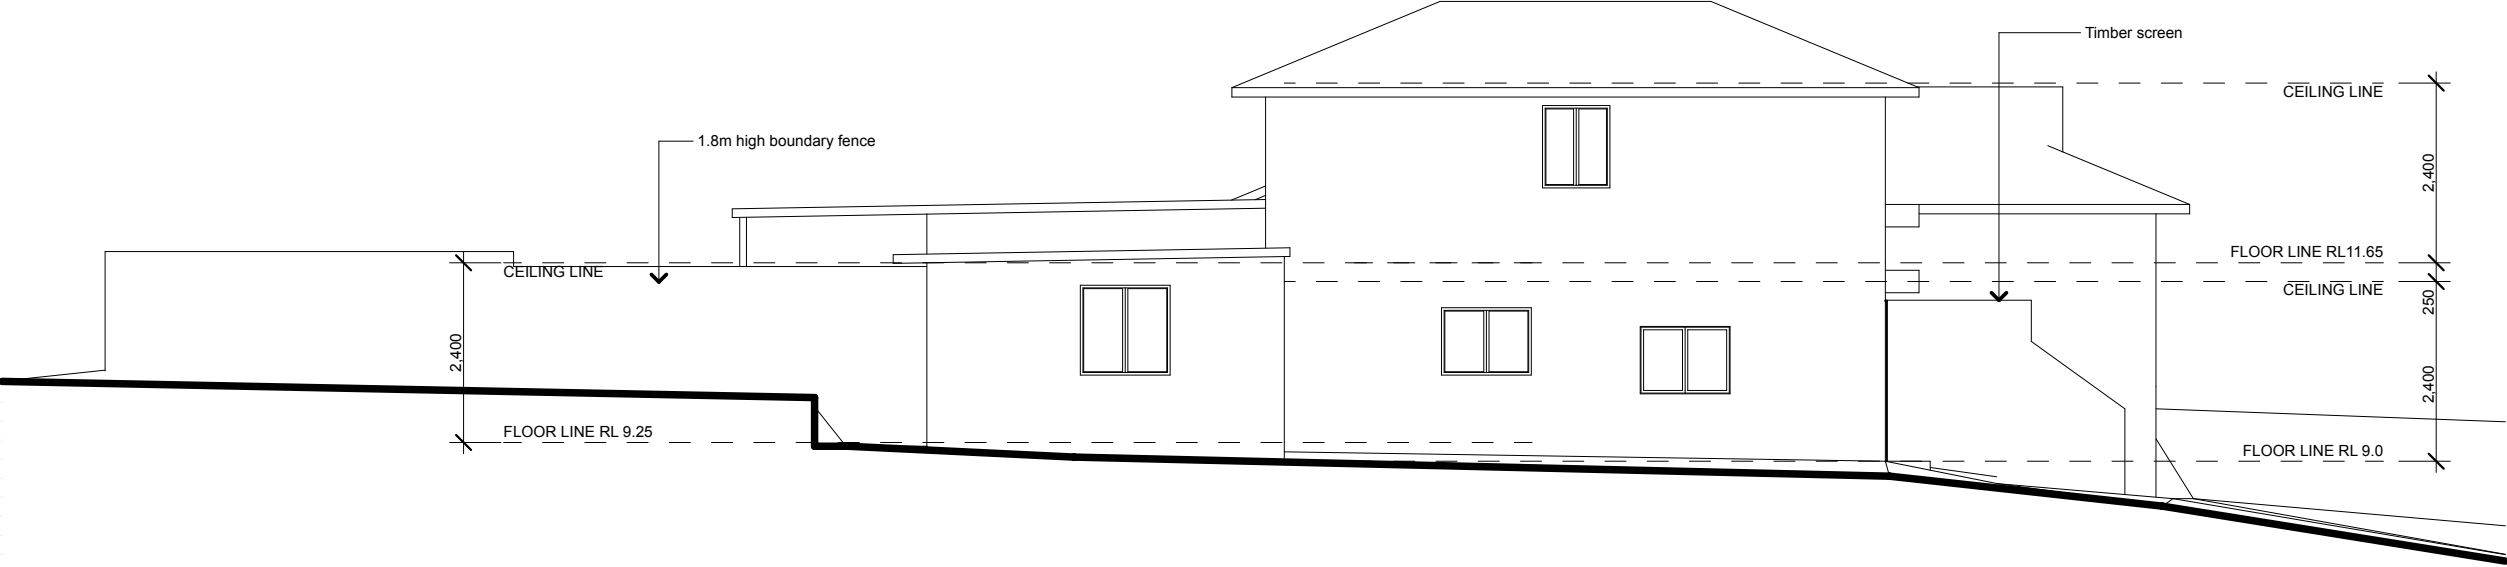

1 NORTH ELEVATION
1:100

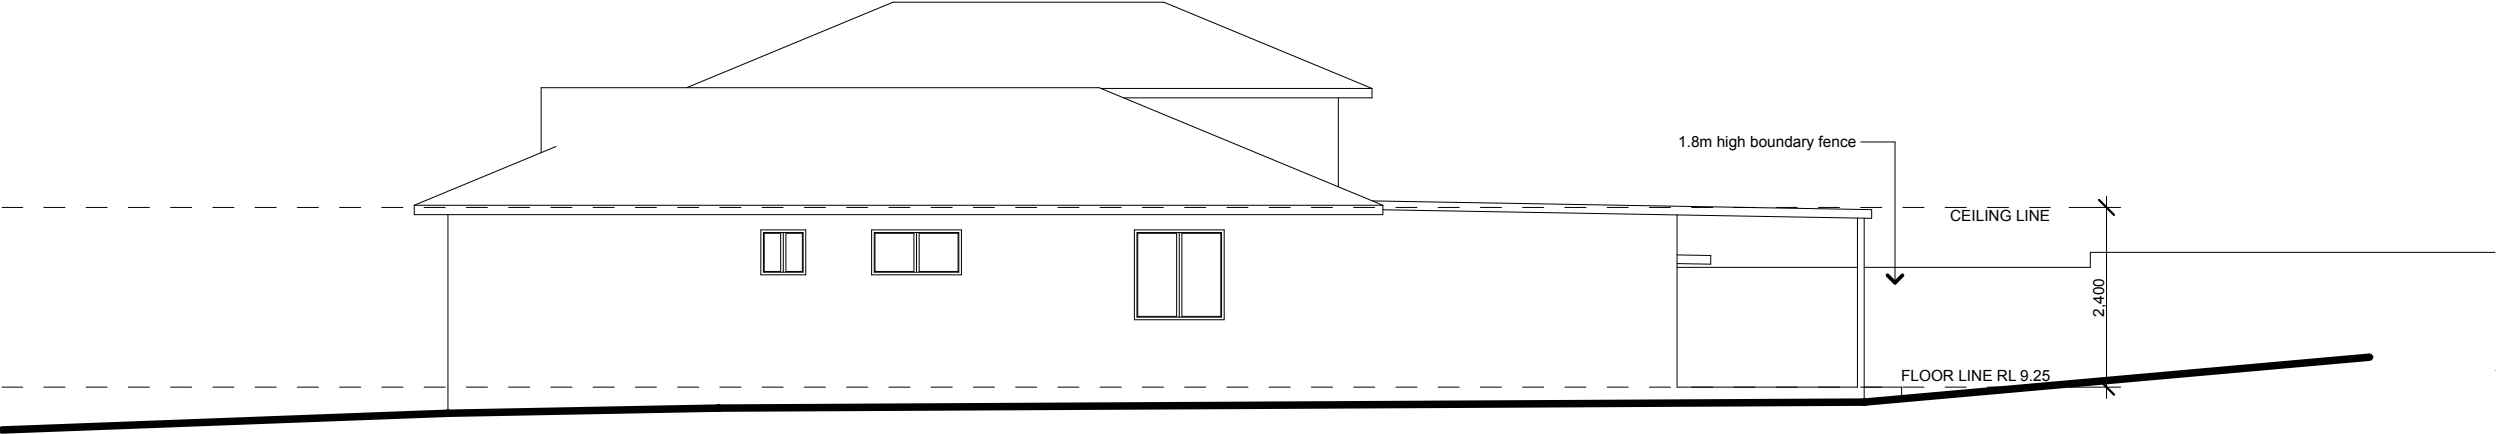

2 SOUTH ELEVATION
1:100



Creative Home Designs
Australia

The builder shall check and verify all dimensions and verify all errors and omissions to the Architect. Do not scale the drawings. Drawings shall not be used for construction purposes until issued by the Architect for construction.

Client
LOU SEMRANI
Project Name
SEMRANI RESIDENCE
3 SHELLEY ROAD WALLACIA
2745


Drawing Title:
- N + S ELEVATIONS
NORTH ELEVATION, SOUTH ELEVATION

Scale: as noted Date:


Status: PRELIMINARY Checked By:

Project No:
13/148
Drawing No.:
4


Plot Date: 27/8/21

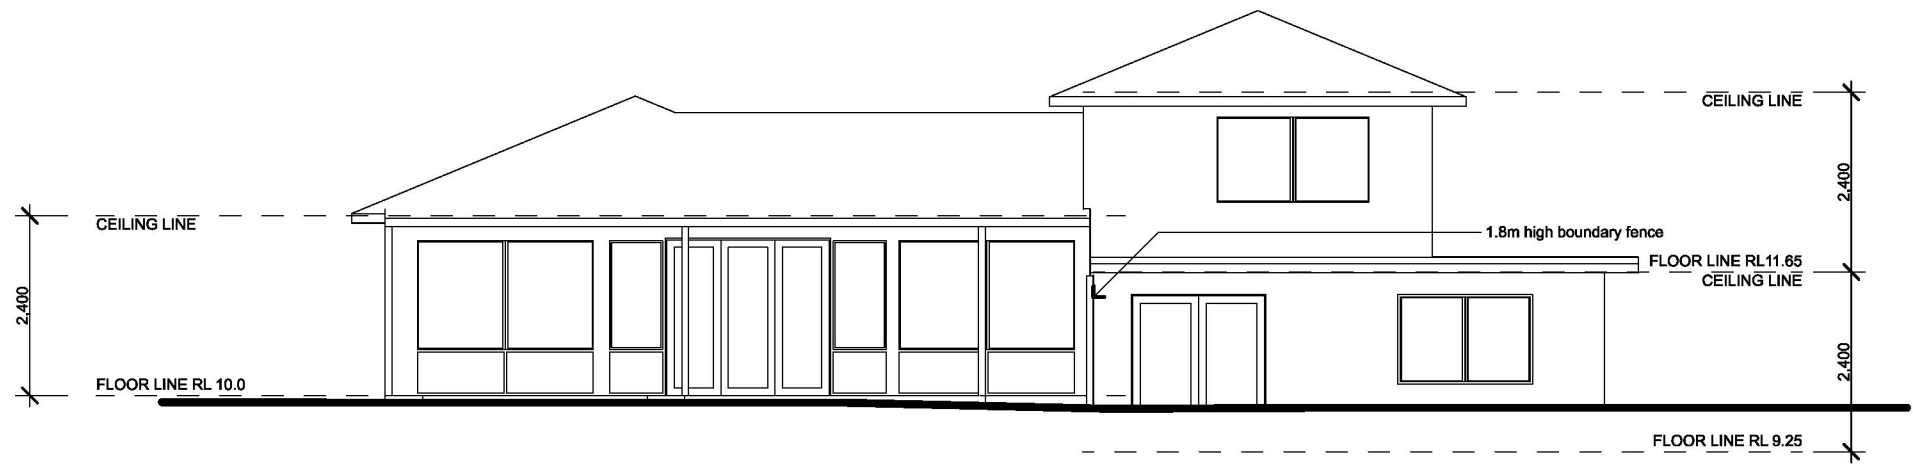

1 EAST ELEVATION
1:100

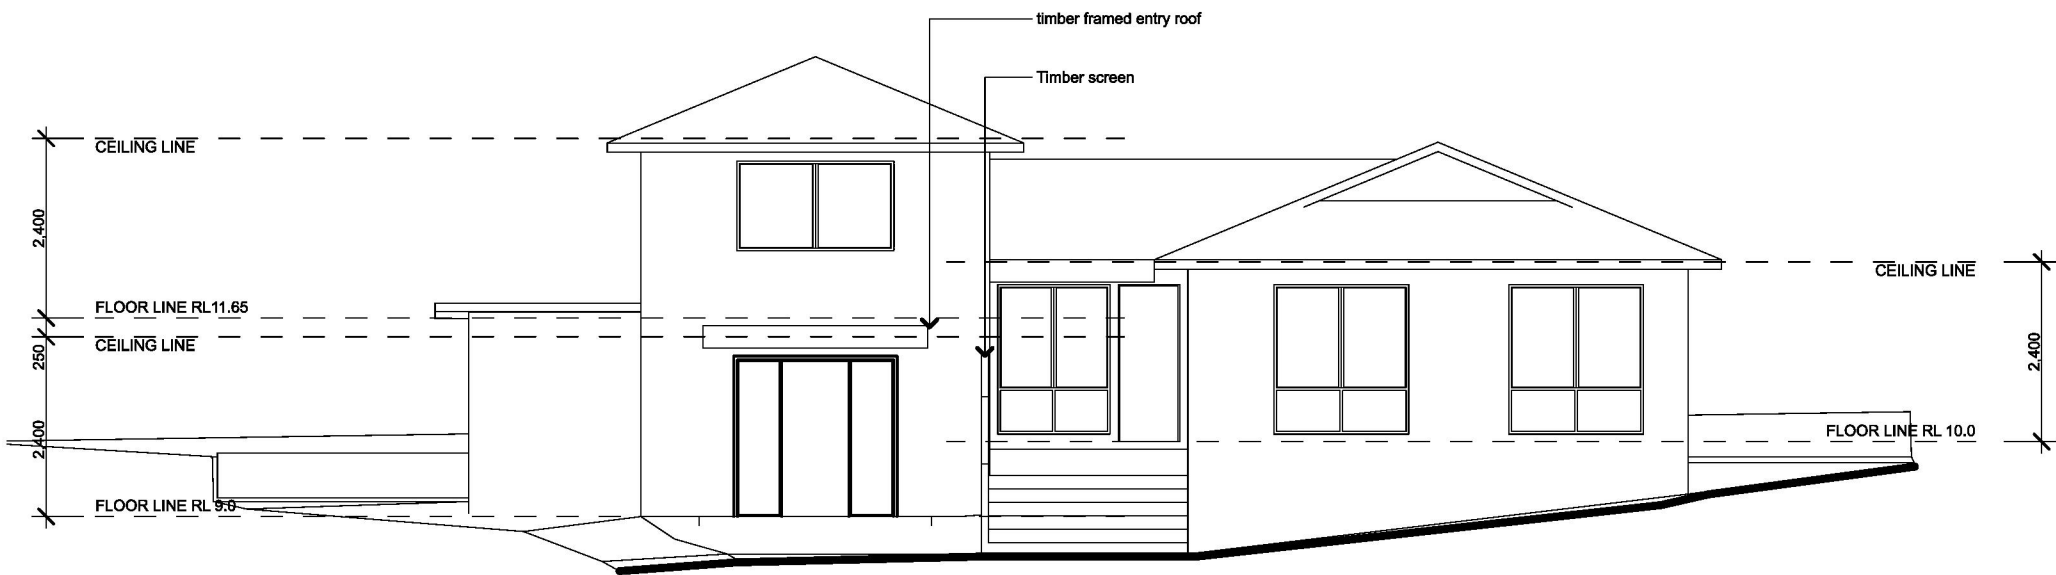

2 WEST ELEVATION
1:100

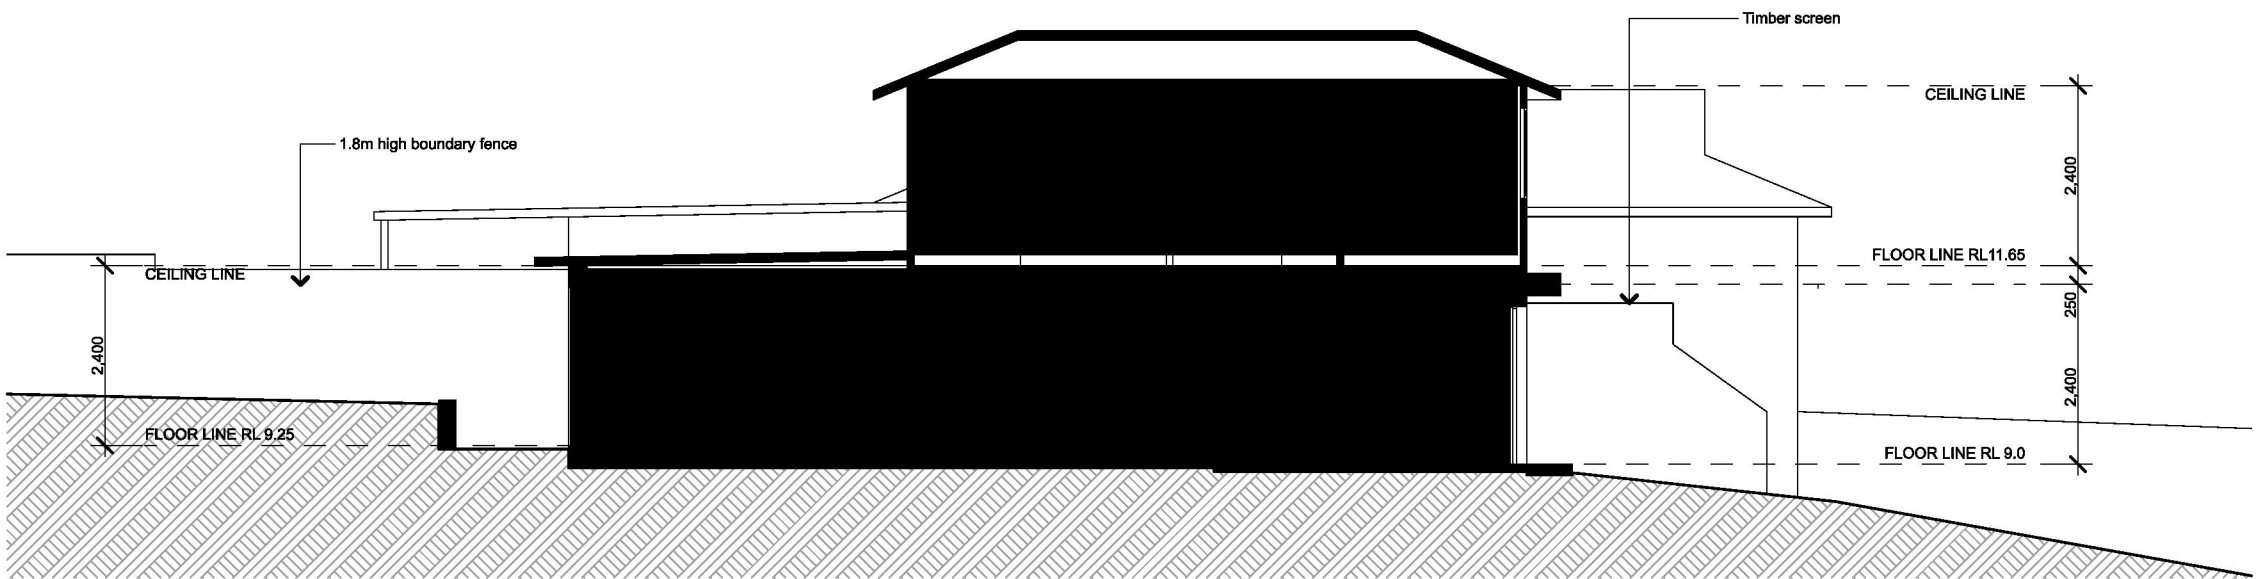

3 SECTION A - A
1:100



Creative Home Designs
Australia

The builder shall check and verify all dimensions and verify all errors and omissions to the Architect. Do not scale the drawings. Drawings shall not be used for construction purposes until issued by the Architect for construction.

Client
LOU SEMRANI
Project Name
SEMRANI RESIDENCE
3 SHELLEY ROAD WALLACIA
2745


Drawing Title:
- E + W ELEVATIONS
EAST ELEVATION, WEST ELEVATION, SECTION
A - A

Scale: as noted Date:

Status: PRELIMINARY Checked By:

Project No:
13/148
Drawing No.:
5

Plot Date: 23/8/21

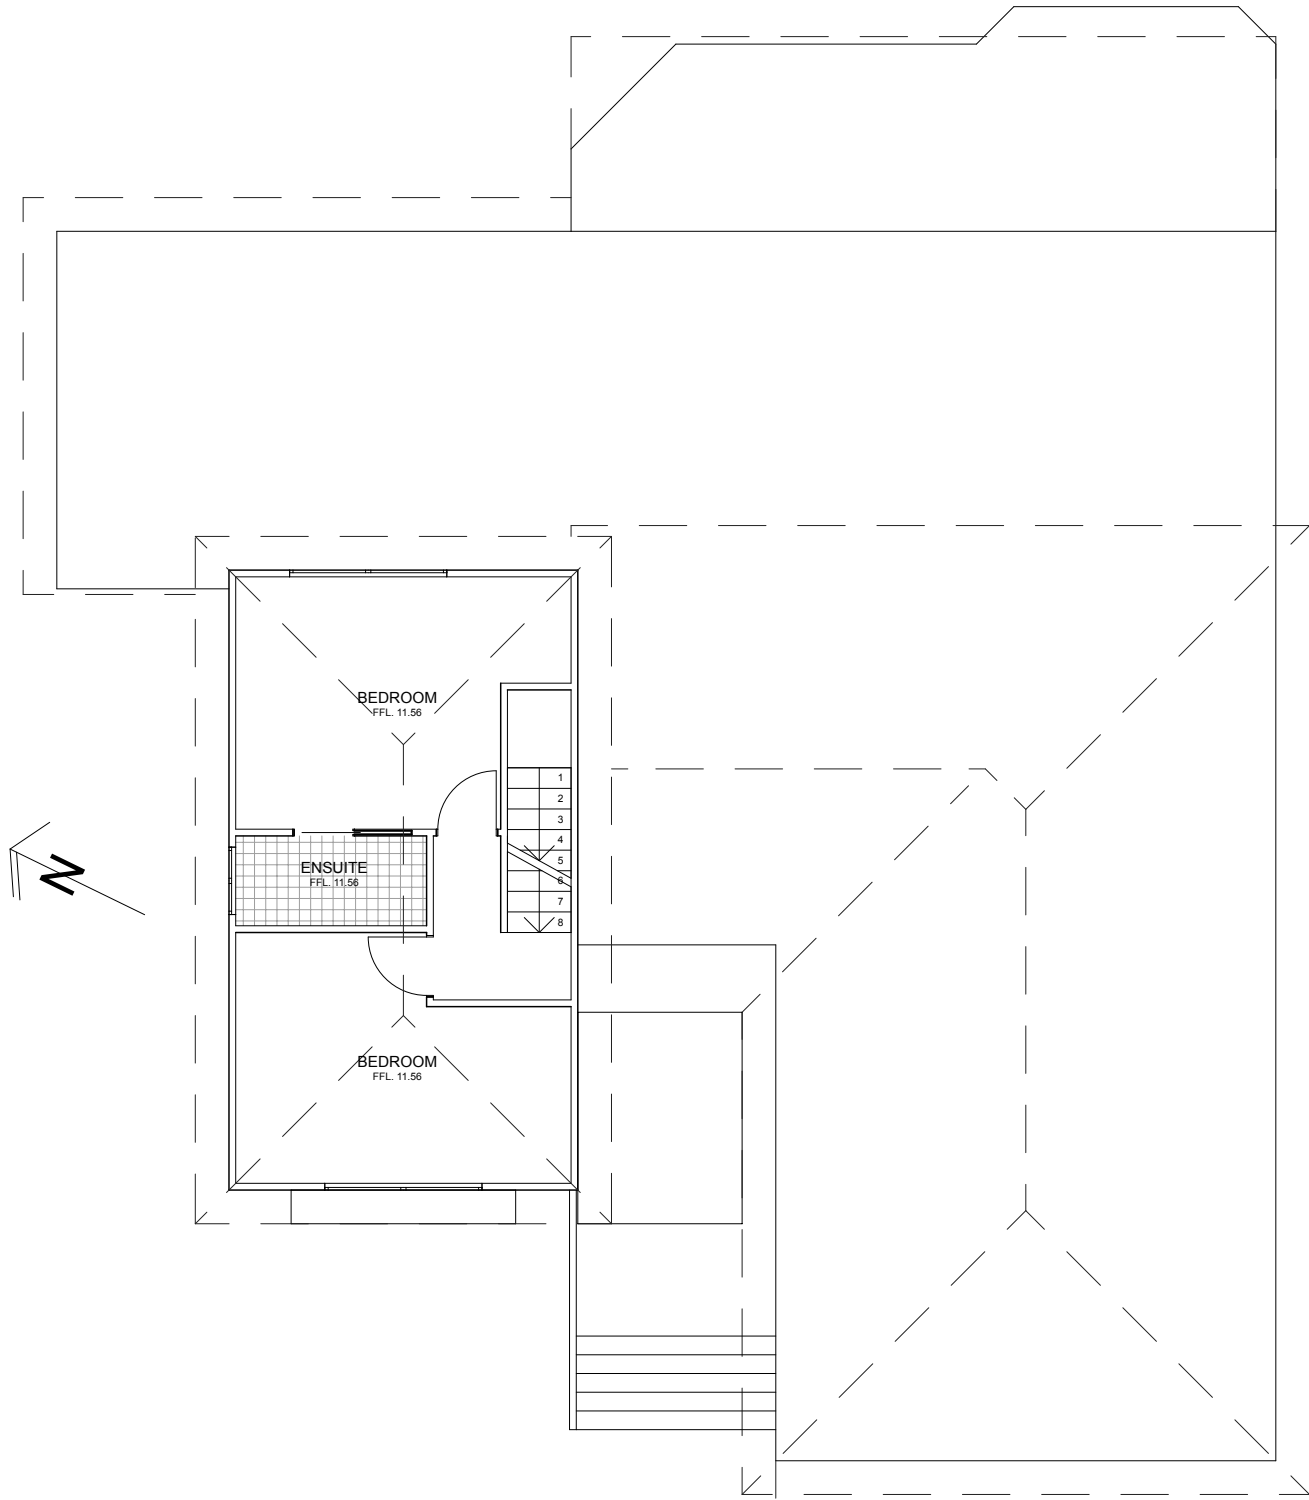

1

FIRST FLOOR LAYOUT

1:100



Creative Home Designs
Australia

The builder shall check and verify all dimensions and verify all errors and omissions to the Architect. Do not scale the drawings. Drawings shall not be used for construction purposes until issued by the Architect for construction.

Client
LOU SEMRANI
Project Name
SEMRANI RESIDENCE
3 SHELLEY ROAD WALLACIA
2745

Drawing Title:
- FIRST FLOOR PLAN
FIRST FLOOR LAYOUT

Scale: as noted	Date:
Status: PRELIMINARY	Checked By:
Project No: 13/148	Drawing No.: 3
Plot Date:	27/8/21