


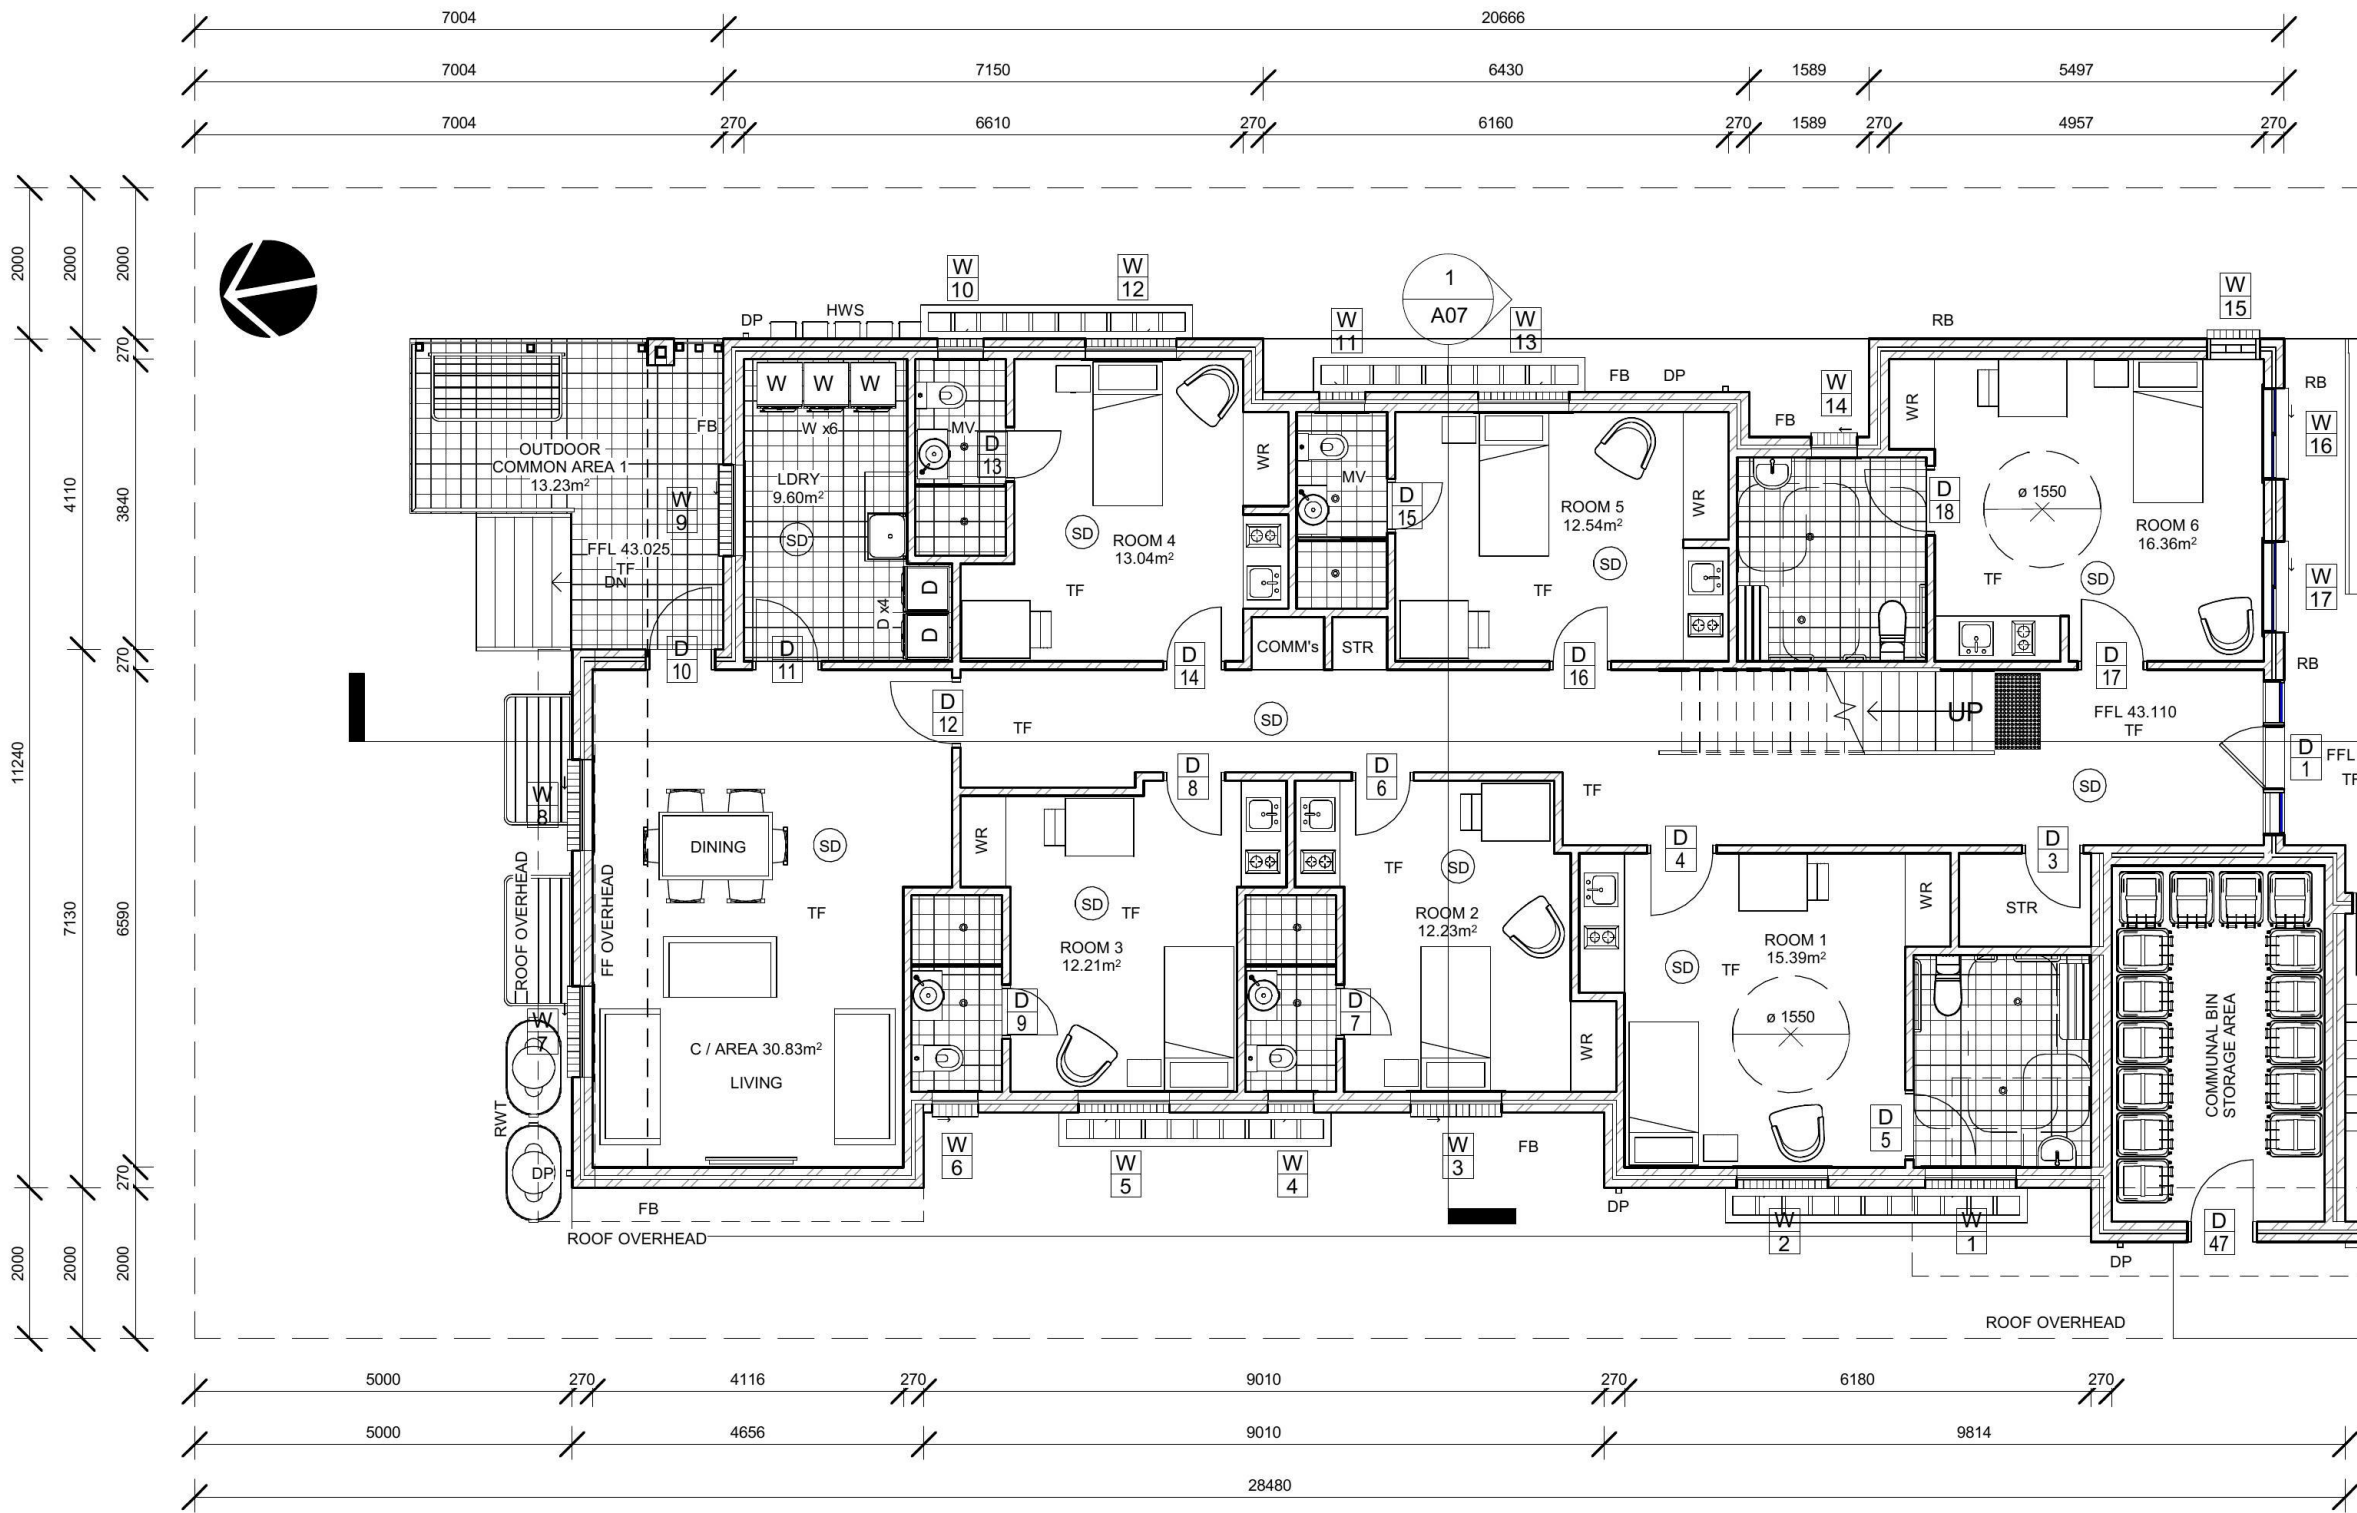

FFL FINISHED FLOOR LEVEL  
 (SD) SMOKE DETECTOR  
 DP DOWNPIPE  
 DP/S DOWNPIPE SPREADER  
 RWT RAINWATER TANK  
 HWS HOT WATER SYSTEM  
 FB FACE BRICK  
 RB RENDERED BRICK  
 TF TILED FLOOR  
 MV MECHANICALLY VENTED

GROUND FFL  
 1 : 100

| ROOM SIZES |         |         |          |         |         |
|------------|---------|---------|----------|---------|---------|
| ROOM No.   | GROSS   | NET *   | ROOM No. | GROSS   | NET *   |
| 1:         | 23.33m² | 15.39m² | 10:      | 16.98m² | 12.02m² |
| 2:         | 16.92m² | 12.23m² | 11:      | 17.08m² | 12.02m² |
| 3:         | 16.85m² | 12.21m² | 12:      | 17.10m² | 12.18m² |
| 4:         | 17.66m² | 13.04m² | 13:      | 16.62m² | 12.01m² |
| 5:         | 17.57m² | 12.54m² | 14:      | 16.94m² | 12.00m² |
| 6:         | 24.85m² | 16.36m² | 15:      | 17.29m² | 12.07m² |
| 7:         | 17.02m² | 12.51m² | 16:      | 17.68m² | 12.49m² |
| 8:         | 17.19m² | 12.49m² | 17:      | 18.44m² | 13.94m² |
| 9:         | 16.74m² | 12.13m² | 18:      | 20.21m² | 14.87m² |

\* excluding bath, kitchen & WR.

**COPYRIGHT:**  
 THIS DESIGN & THE ASSOCIATED DOCUMENTS ARE SUBJECT TO COPYRIGHT LAWS & MAY NOT BE REPRODUCED IN ANY FORM WITHOUT WRITTEN CONSENT FROM AUSTRALIAN SUSTAINABLE DESIGN AND CONSTRUCTION PTY LTD T/AS AUSDAC.



**GENERAL NOTES:**  
 1) ALL DIMENSIONS & FLOOR AREAS ARE TO BE VERIFIED BY THE BUILDER PRIOR TO THE COMMENCEMENT OF ANY BUILDING WORK. ANY DISCREPANCIES ARE TO BE BROUGHT TO THE ATTENTION OF THE DESIGNER.  
 2) LEVELS SHOWN ARE APPROXIMATE UNLESS ACCOMPANIED BY REDUCED LEVELS.  
 3) FIGURED DIMENSIONS MUST BE TAKEN IN PREFERENCE TO SCALING.  
 4) ALL BOUNDARY CLEARANCES MUST BE VERIFIED BY THE SURVEYOR PRIOR TO THE COMMENCEMENT OF ANY BUILDING WORKS.  
 5) WHERE ENGINEERING DRAWINGS ARE REQUIRED SUCH MUST TAKE PREFERENCE TO THIS DRAWING.  
 6) STORMWATER TO BE DISCHARGED TO COUNCIL'S REQUIREMENTS AND AS 3500.3-1990.  
 7) ALL SERVICES TO BE LOCATED & VERIFIED BY THE BUILDER WITH RELEVANT AUTHORITIES BEFORE ANY BUILDING WORK COMMENCES.  
 8) ALL CONSTRUCTION & MATERIALS TO BE IN ACCORDANCE WITH THE NATIONAL CONSTRUCTION CODE (NCC), LOCAL GOVERNMENT POLICIES, AUSTRALIAN STANDARDS & CURRENT MANUFACTURER'S SPECIFICATIONS & INSTALLATION DETAILS.

**Client**  
 GMKA PTY LTD

**Project**  
 BOARDING HOUSE

**Property Description**  
 LOT 3 / DP 39084 - 31 SECOND AVE KINGSWOOD NSW 2747

**Sheet Title**  
 GROUND FLOOR PLAN

**Project No.**  
 100119

**Sheet No.**  
 A04

**Sheet Size**  
 A3

**Date**  
 17/3/2017

**Scale**  
 1 : 100


**Drawn by**  
 SM

**Checked by**  
 SM

| REV | DESCRIPTION            | DATE       |
|-----|------------------------|------------|
| 01  | CONCEPT                | 12/04/2017 |
| 02  | DA SUBMISSION          | 24/10/2017 |
| 03  | ADDITIONAL INFORMATION | 20/06/2018 |

**AUSDAC**  
 AUSTRALIAN SUSTAINABLE DESIGN AND CONSTRUCTION PTY LTD  
 T: 1300 AUSDAC (287 322)  
 F: 1300 856 935  
 P: PO BOX 414, GRANVILLE NSW 2142  
 W: WWW.AUSDAC.COM.AU



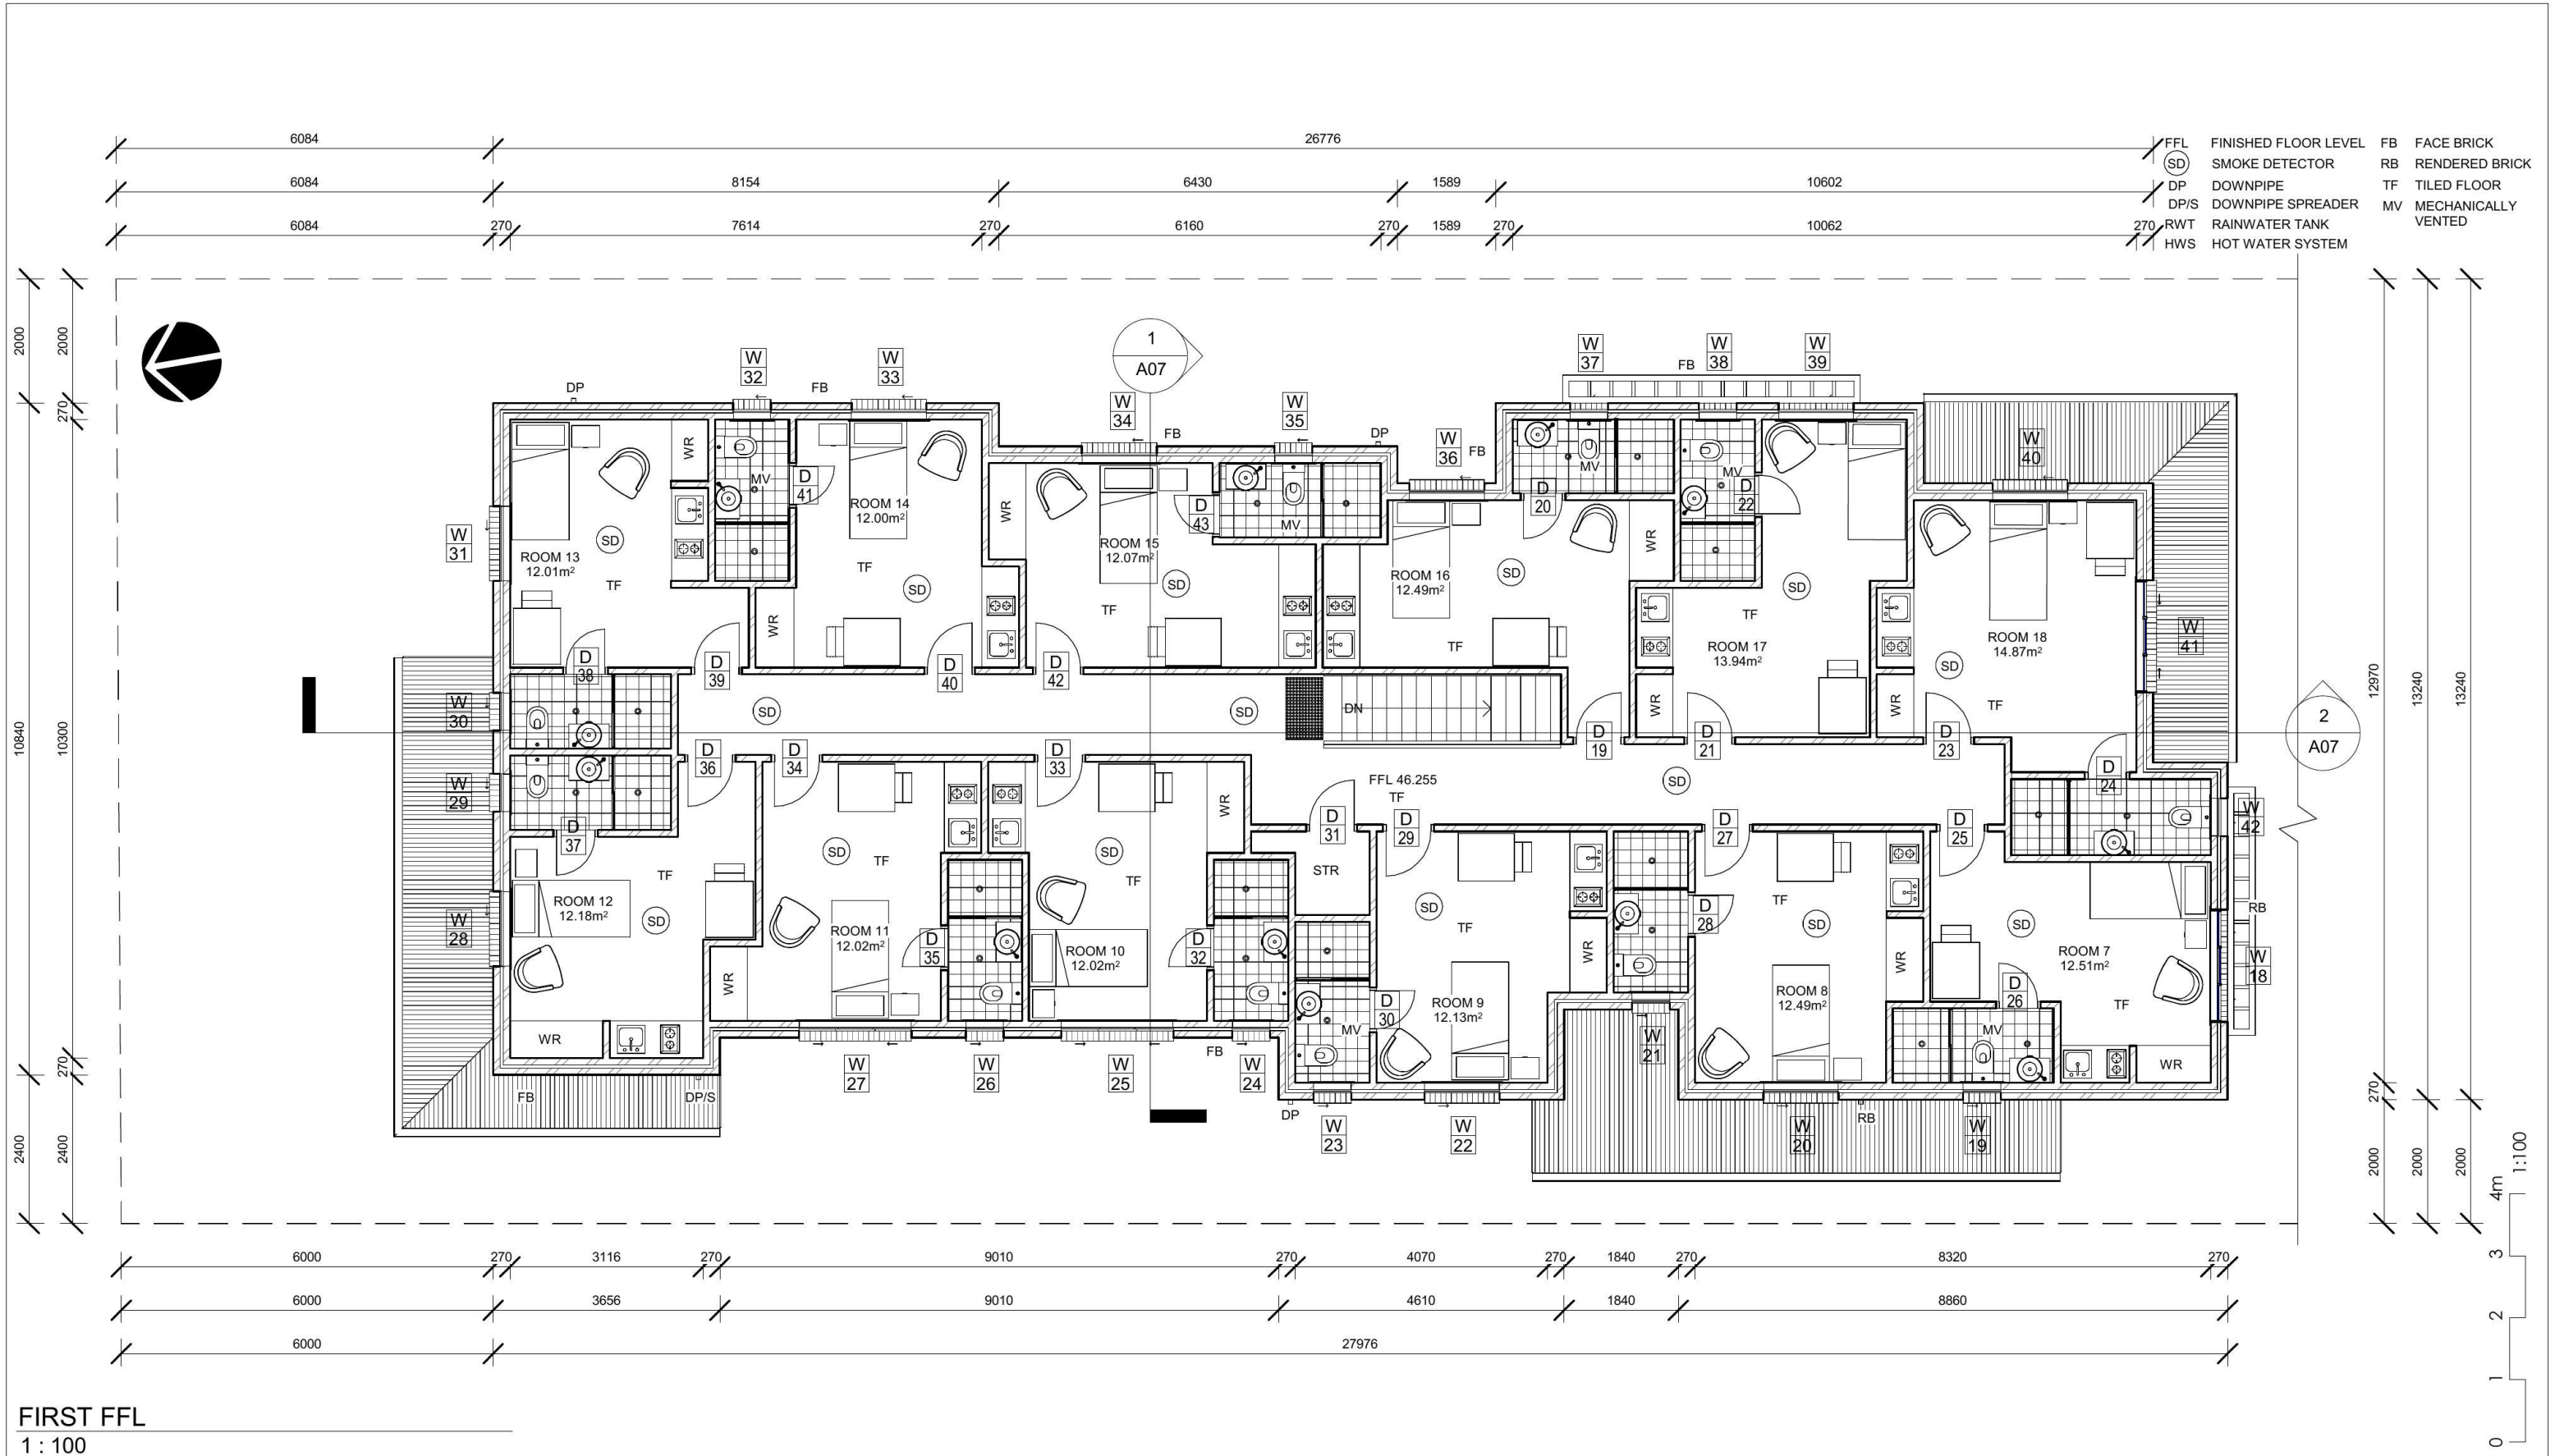

**COPYRIGHT:**  
THIS DESIGN & THE ASSOCIATED DOCUMENTS ARE SUBJECT TO COPYRIGHT LAWS & MAY NOT BE REPRODUCED IN ANY FORM WITHOUT WRITTEN CONSENT FROM AUSTRALIAN SUSTAINABLE DESIGN AND CONSTRUCTION PTY LTD T/AS AUDSAC.

**DIAL BEFORE YOU DIG**  
The Essential First Step

**GENERAL NOTES:**

- 1) ALL DIMENSIONS & FLOOR AREAS ARE TO BE VERIFIED BY THE BUILDER PRIOR TO THE COMMENCEMENT OF ANY BUILDING WORK. ANY DISCREPANCIES ARE TO BE BROUGHT TO THE ATTENTION OF THE DESIGNER.
- 2) LEVELS SHOWN ARE APPROXIMATE UNLESS ACCOMPANIED BY REDUCED LEVELS.
- 3) FIGURED DIMENSIONS MUST BE TAKEN IN PREFERENCE TO SCALING.
- 4) ALL BOUNDARY CLEARANCES MUST BE VERIFIED BY THE SURVEYOR PRIOR TO THE COMMENCEMENT OF ANY BUILDING WORKS.
- 5) WHERE ENGINEERING DRAWINGS ARE REQUIRED SUCH MUST TAKE PREFERENCE TO THIS DRAWING.
- 6) STORMWATER TO BE DISCHARGED TO COUNCIL'S REQUIREMENTS AND AS 3500.3-1990.
- 7) ALL SERVICES TO BE LOCATED & VERIFIED BY THE BUILDER WITH RELEVANT AUTHORITIES BEFORE ANY BUILDING WORK COMMENCES.
- 8) ALL CONSTRUCTION & MATERIALS TO BE IN ACCORDANCE WITH THE NATIONAL CONSTRUCTION CODE (NCC), LOCAL GOVERNMENT POLICIES, AUSTRALIAN STANDARDS & CURRENT MANUFACTURER'S SPECIFICATIONS & INSTALLATION DETAILS.

**Client**  
GMKA PTY LTD

**Project**  
BOARDING HOUSE

**Property Description**  
LOT 3 / DP 39084 - 31 SECOND AVE KINGSWOOD NSW 2747



**Sheet Title**  
FIRST FLOOR PLAN

|                              |                         |                         |
|------------------------------|-------------------------|-------------------------|
| <b>Project No.</b><br>100119 | <b>Sheet No.</b><br>A05 | <b>Sheet Size</b><br>A3 |
| <b>Date</b><br>17/3/2017     | <b>Scale</b><br>1 : 100 |                         |
| <b>Drawn by</b><br>SM        | <b>Checked by</b><br>SM |                         |

| REV | DESCRIPTION            | DATE       |
|-----|------------------------|------------|
| 01  | CONCEPT                | 12/04/2017 |
| 02  | DA SUBMISSION          | 24/10/2017 |
| 03  | ADDITIONAL INFORMATION | 20/06/2018 |

**AUSDAC**  
AUSTRALIAN SUSTAINABLE DESIGN AND CONSTRUCTION PTY LTD  
T: 1300 AUSDAC (287 322)  
F: 1300 856 935  
P: PO BOX 414, GRANVILLE NSW 2142  
W: WWW.AUSDAC.COM.AU



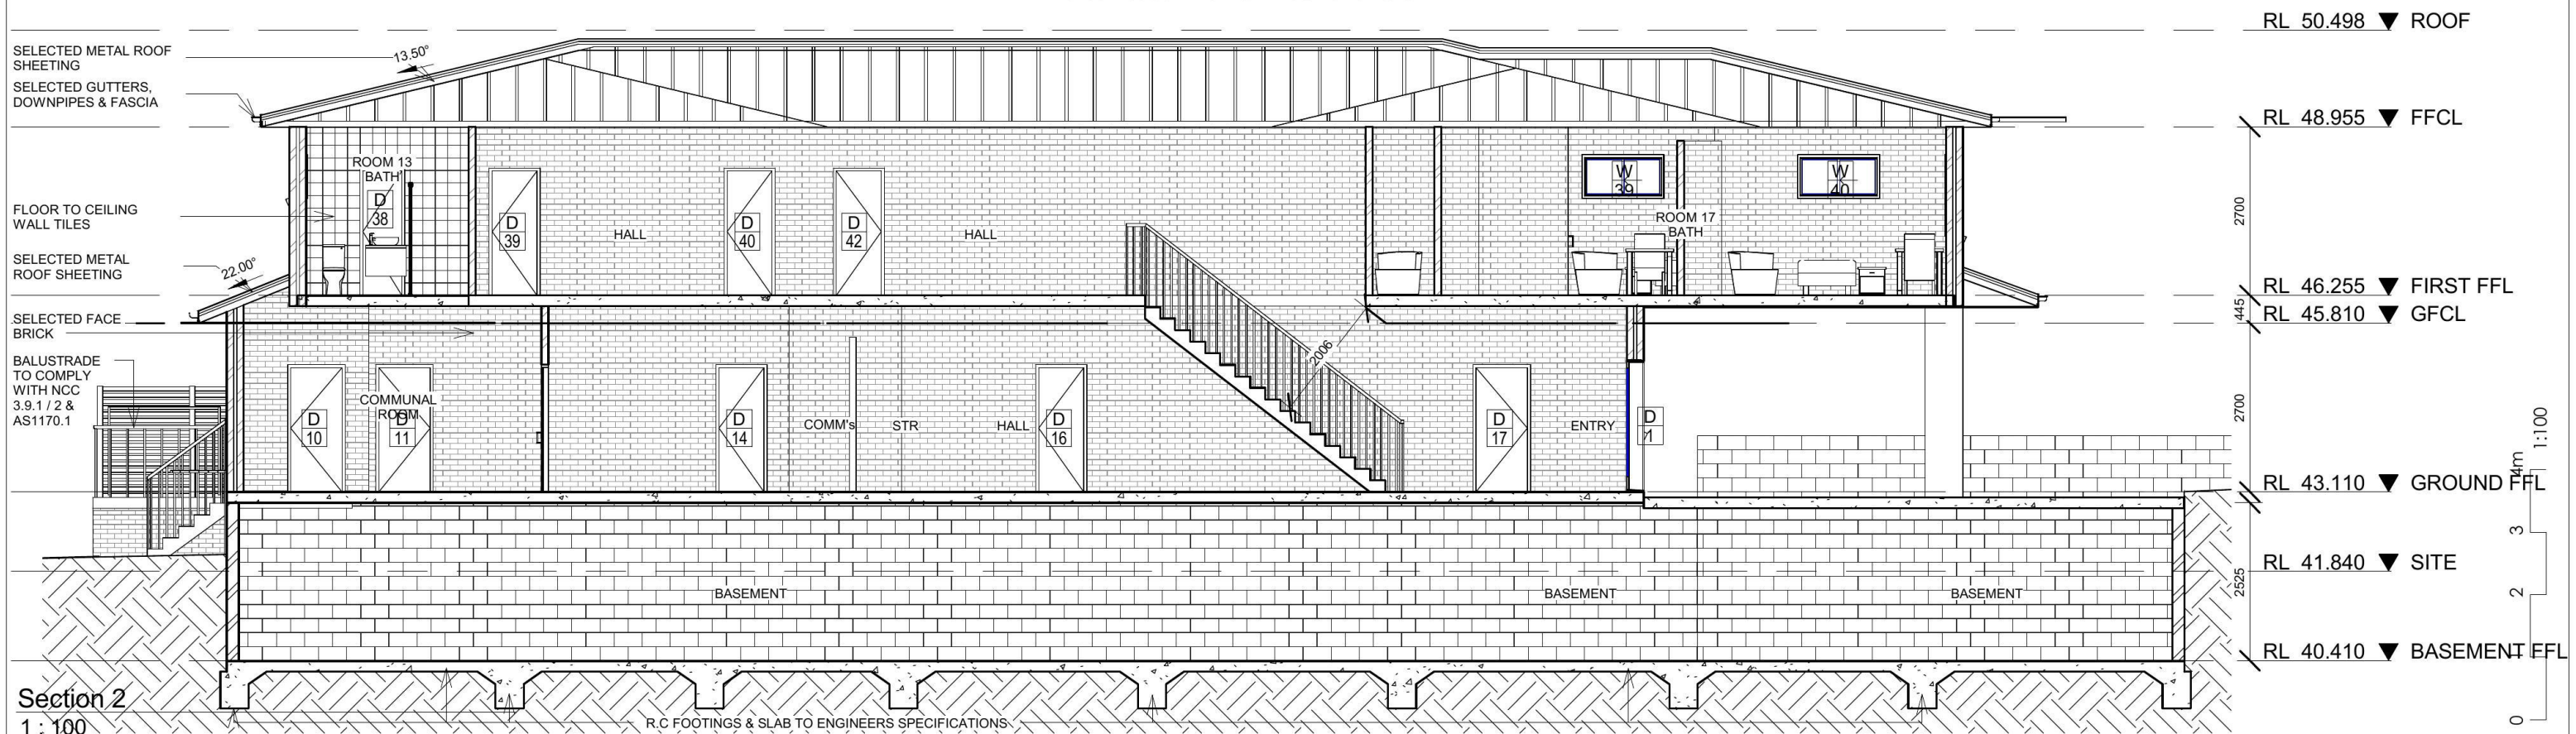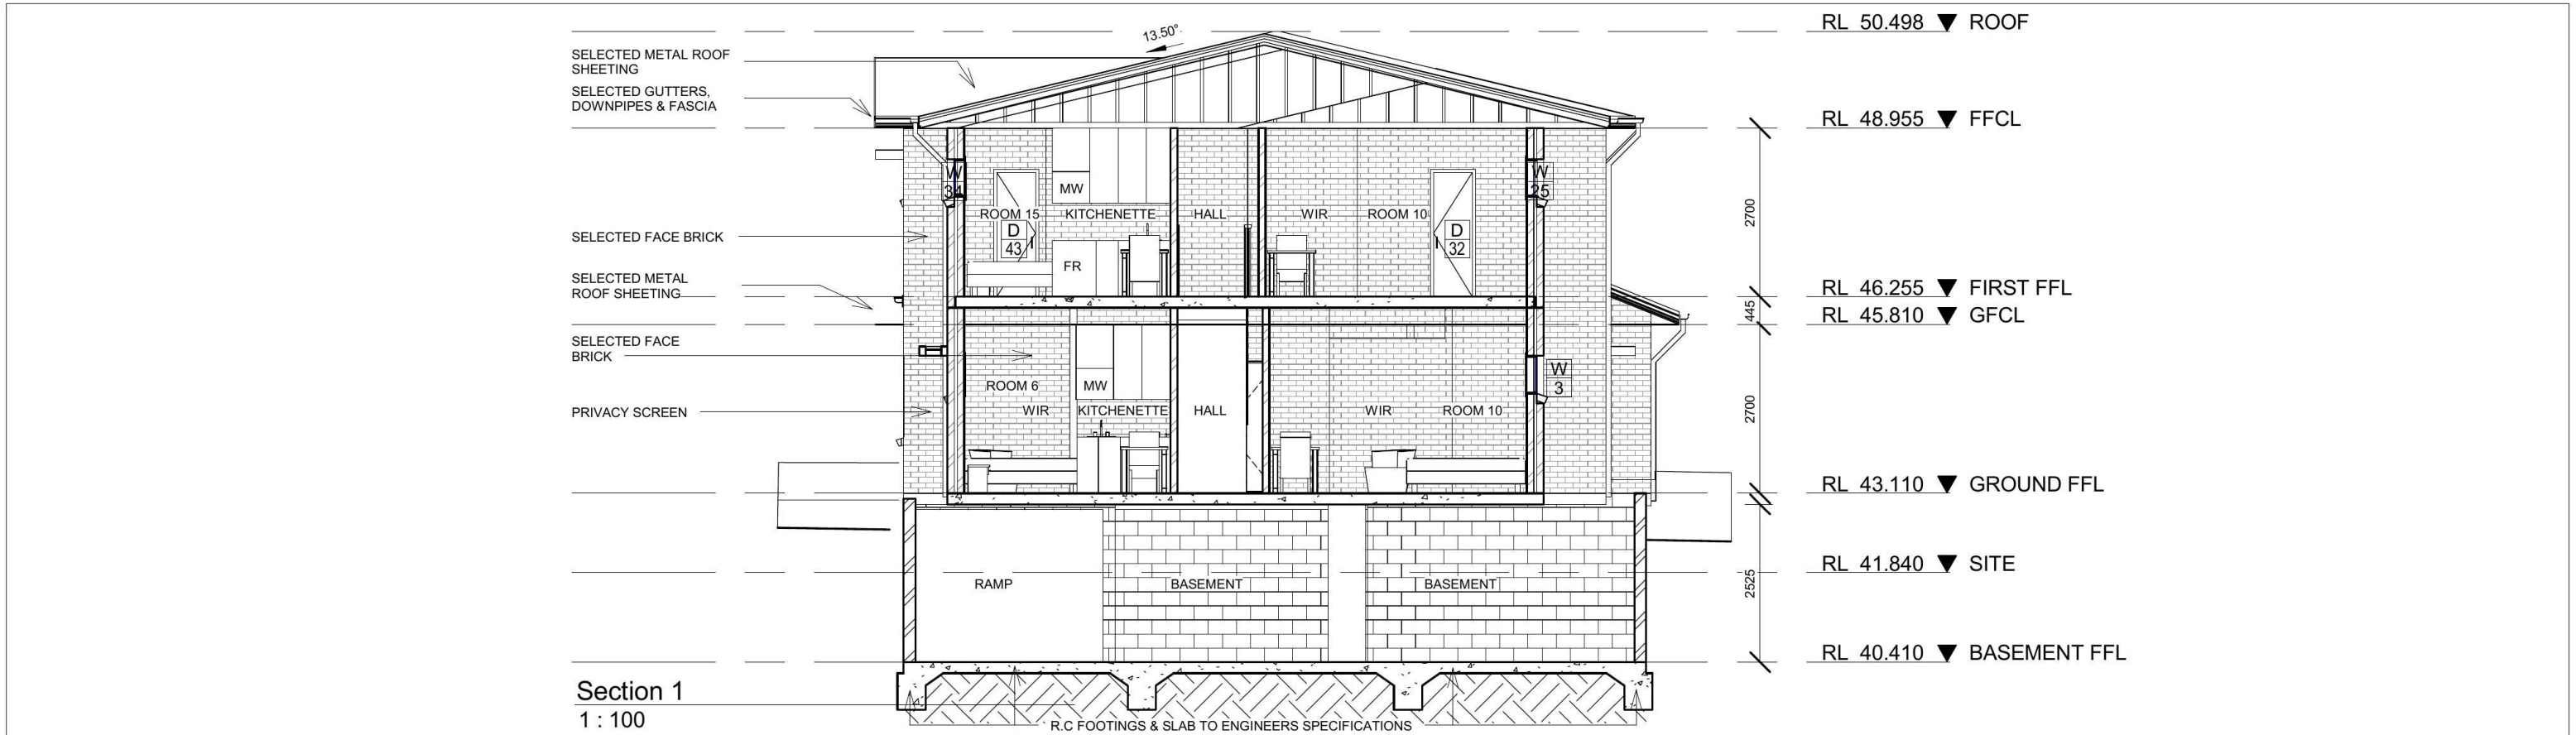

**COPYRIGHT:**  
THIS DESIGN & THE ASSOCIATED DOCUMENTS ARE SUBJECT TO COPYRIGHT LAWS & MAY NOT BE REPRODUCED IN ANY FORM WITHOUT WRITTEN CONSENT FROM AUSTRALIAN SUSTAINABLE DESIGN AND CONSTRUCTION PTY LTD T/AS AUSDAC.

  
The Essential First Step

**GENERAL NOTES:**

- 1) ALL DIMENSIONS & FLOOR AREAS ARE TO BE VERIFIED BY THE BUILDER PRIOR TO THE COMMENCEMENT OF ANY BUILDING WORK. ANY DISCREPANCIES ARE TO BE BROUGHT TO THE ATTENTION OF THE DESIGNER.
- 2) LEVELS SHOWN ARE APPROXIMATE UNLESS ACCOMPANIED BY REDUCED LEVELS.
- 3) FIGURED DIMENSIONS MUST BE TAKEN IN PREFERENCE TO SCALING.
- 4) ALL BOUNDARY CLEARANCES MUST BE VERIFIED BY THE SURVEYOR PRIOR TO THE COMMENCEMENT OF ANY BUILDING WORKS.
- 5) WHERE ENGINEERING DRAWINGS ARE REQUIRED SUCH MUST TAKE PREFERENCE TO THIS DRAWING.
- 6) STORMWATER TO BE DISCHARGED TO COUNCIL'S REQUIREMENTS AND AS 3500.3-1990.
- 7) ALL SERVICES TO BE LOCATED & VERIFIED BY THE BUILDER WITH RELEVANT AUTHORITIES BEFORE ANY BUILDING WORK COMMENCES.
- 8) ALL CONSTRUCTION & MATERIALS TO BE IN ACCORDANCE WITH THE NATIONAL CONSTRUCTION CODE (NCC), LOCAL GOVERNMENT POLICIES, AUSTRALIAN STANDARDS & CURRENT MANUFACTURER'S SPECIFICATIONS & INSTALLATION DETAILS.

**Client**  
GMKA PTY LTD


**Project**  
BOARDING HOUSE

**Property Description**  
LOT 3 / DP 39084 - 31 SECOND AVE KINGSWOOD NSW 2747

**Sheet Title**  
SECTIONS

|                              |                         |                         |
|------------------------------|-------------------------|-------------------------|
| <b>Project No.</b><br>100119 | <b>Sheet No.</b><br>A07 | <b>Sheet Size</b><br>A3 |
| <b>Date</b><br>17/3/2017     | <b>Scale</b><br>1 : 100 |                         |
| <b>Drawn by</b><br>SM        | <b>Checked by</b><br>SM |                         |

| REV | DESCRIPTION            | DATE       |
|-----|------------------------|------------|
| 01  | CONCEPT                | 12/04/2017 |
| 02  | DA SUBMISSION          | 24/10/2017 |
| 03  | ADDITIONAL INFORMATION | 20/06/2018 |
|     |                        |            |
|     |                        |            |
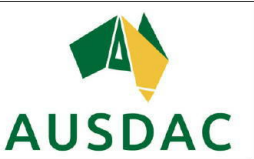

**AUSDAC**  
AUSTRALIAN SUSTAINABLE DESIGN AND CONSTRUCTION PTY LTD  
T: 1300 AUSDAC (287 322)  
F: 1300 856 935  
P: PO BOX 414, GRANVILLE NSW 2142  
W: WWW.AUSDAC.COM.AU