

RECEIVED

D/MGT

27 MAY 2013


PENRITH CITY COUNCIL

CONSTRUCTION NOT BEYOND THE RED LINE AS SHOWN ON THE PLAN. ANY CHANGES TO THE RED LINE OR CHANGES TO THE PLAN, INCLUDING ANY CHANGES TO THE RED LINE, MUST BE APPROVED BY THE COUNCIL. ANY CHANGES TO THE RED LINE OR CHANGES TO THE PLAN, INCLUDING ANY CHANGES TO THE RED LINE, MUST BE APPROVED BY THE COUNCIL.

No.	Date	Revision	By	Ch.
1	15.02.12	IN CONSTRUCTION	NA	NA
2	15.02.12	PROPOSED EXTENSION - FOR CONSTRUCTION	NA	NA

KEY

	EXISTING BUILDING TO REMAIN
	PROPOSED EXTENSION BY OTHER
	PROPOSED BUILDING ON EXISTING SITE TO REMAIN AS-IS
	NEW CONCRETE PAVEMENT
	NEW TREE - REFER TO LANDSCAPE PLAN FOR TYPE AND SPECIFICATION

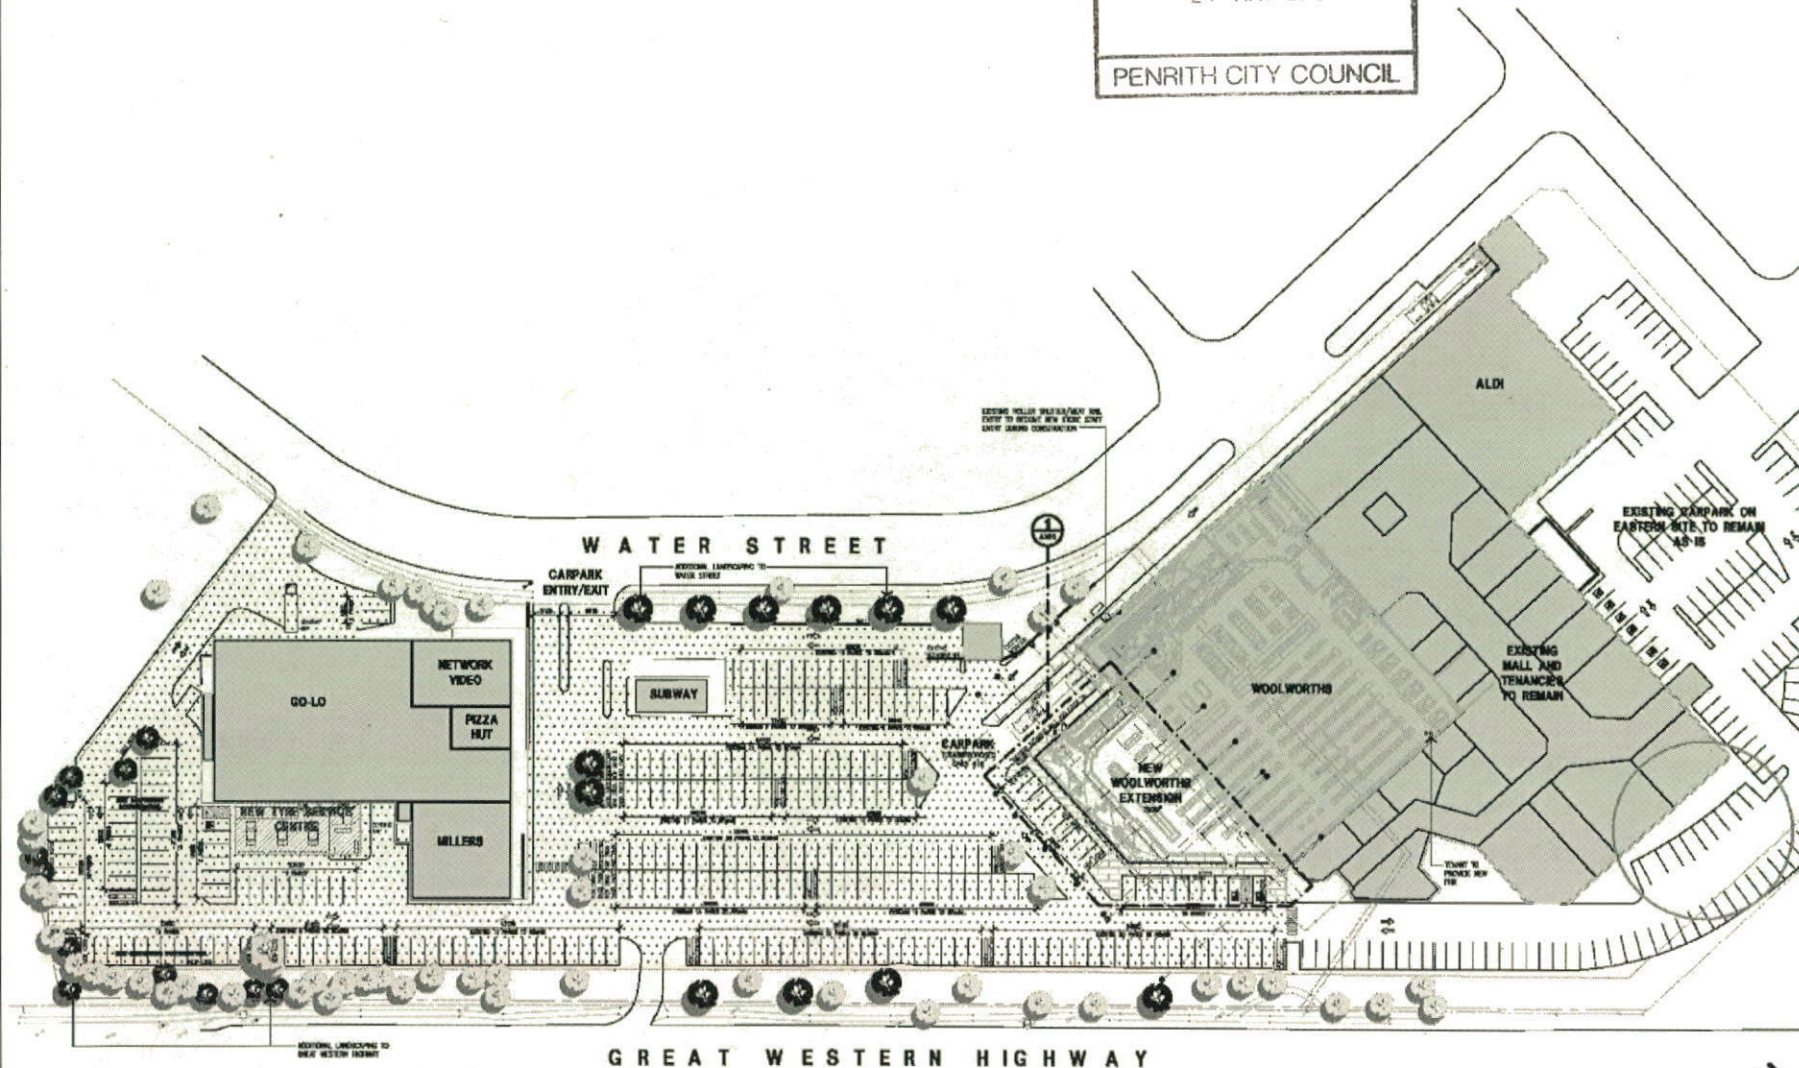

1 SITE PLAN
SCALE 1:500

FOR COORDINATION

Centro LENNOX

i2c
DESIGN BY
MANAGEMENT

PREPARED BY
CENTRO LENNOX
100 GLENVIEW DRIVE
GLADSTONE QLD 4214
07 5444 4444
WWW.CENTROLENNOX.COM.AU

PROJECT
CENTRO LENNOX
Glenview Highway
GLADSTONE
EMU PLANS
Drawing Title
SITE PLAN

DATE
15/02/2012
BY
LBC
CHECKED BY
N09-001 A100
PAGE
2