

CAPITAL INVESTMENT VALUE REPORT

(Not for Bank Use)



Source: Google Maps

Submission No. DA01

Project: Proposed Mixed Use Development

Thornton Village Centre

Penrith NSW 2750

Applicant: Thornton Operations Pty Ltd

Builder: Developer Managed

Job Code: Q21C178

Report Date: 22 November 2021

www.constructionconsultants.net.au

NOT FOR BANK USE

Table of Contents

1.	Instruction	3
2.	Location	3
	Brief Development Description – DA01	
	Construction Cost Estimate (DA01) – Capital Investment Value	
	Construction Cost Estimate (DA01) – Section 7.12 Levy	
	Areas	
	Quality of Finishes	
	Documentation	
	Design Assumptions / Parameters	
	Disclaimer	

Appendix A Council Schedule
Appendix B Elemental Cost Estimate Summary
Appendix C Assumed Schedule of Finishes
Appendix D Indicative Area Analysis
Appendix E Reduced Architectural Drawings

Construction Consultants (QS)
Capital Investment Value Report
[Q21C178] Thornton Village Centre (DA01)

1. Instruction

We have undertaken a study of the latest Architectural Drawings and other information provided, with the aim of deriving the probable cost of construction for the above Project and providing a **Capital Investment Value Report**.

2. Location

The subject property is located at Thornton Village Centre, Penrith NSW 2750. The location of the Subject Property is depicted on the cover page.

3. <u>Brief Development Description – DA01</u>

The proposal includes the construction of a Mixed use Development with associated basement car parking, at Thornton Village Centre, Penrith NSW 2750. The proposed development consists of:

- Four hundred and fifty five (455) x car parking spaces within Basement 1 to Level 4;
- Three hundred and sixteen (316) x residential units within Level 2 to Level 30;
 - o Twenty one (21) x Studio Units
 - One hundred and two (102) x 1 bedroom Units.
 - One hundred and sixty six (166) x 2 Bedroom Units.
 - o Twenty seven (27) x 3 Bedroom Units.

Typically, each residential unit comprises of a bathroom, ensuite, laundry, living/dining, kitchen, bedrooms and balcony/terrace.

4. Construction Cost Estimate (DA01) – Capital Investment Value

The estimated cost of construction may be achieved in the vicinity of the following:

Description	Amount (\$)
Building Cost (Capital Investment Value)	104,239,014

Please refer to *Appendix B* for an Elemental Cost Estimate Summary prepared in general compliance with the criteria outlined by the NSW Government Department of Planning (Part 3A).

This indicative Capital Investment Value includes all costs necessary to establish and operate the development including the design and construction of buildings, structures, associated infrastructure and fixed or mobile plant and equipment (but excluding land costs and GST).

Construction Consultants (QS)
Capital Investment Value Report
[Q21C178] Thornton Village Centre (DA01)

5. Construction Cost Estimate (DA01) – Section 7.12 Levy

Description	Amount (\$)
Total Construction Cost (excl. GST)	101,627,261
Add Consultants Fees	2,611,753
Total Development Cost (excl. GST)	104,239,014
Add GST	10,423,901
Total Development Cost (incl. GST)	114,662,915

The required Council Schedule, titled "Registered Quantity Surveyor's Detailed Cost Report" is attached in *Appendix A*. Our Construction Cost Estimate is prepared in accordance with the Environmental Planning and Assessment Regulation 2000 (Reg 25J) - Section 7.12 Levy - Determination of proposed cost of Development.

Our Construction Cost Estimate may be considered at mid-range of recent costs, based on the proposed level of finishes and in the absence of structural and services drawings, Contract Documents and DA Conditions.

6. Areas

According to the architectural drawings, the proposed approximate Floor Areas may be presented in Appendix D.

7. Quality of Finishes

Finishes may be considered of standard quality, as described in the attached Schedule of Finishes (Appendix C), prepared by Construction Consultants (QS) and based on information supplied by the Developer.

The quality of finishes proposed, are appropriate to the type, scale and location of this project.

8. Exclusions

Our Cost Estimate does not include the following:

- Land Acquisition;
- Marketing and financing;
- Legal costs;
- Project Management costs;
- Building insurance costs;
- Major services diversions, external connections and /or improvement;
- Amplification / amendment to existing services;
- Underpinning of existing structure;

Construction Consultants (QS)

Capital Investment Value Report [Q21C178] Thornton Village Centre (DA01)

Document Set ID: 9958484 4 | Page

- Blinds / flyscreens;
- Amendments to plans, incomplete documentation;
- Taxes, levies and charges;
- Major electrical works (Substation);
- Decontamination works (Asbestos Removal, etc);
- Rock excavation;
- Roadworks and External Public Domain Works;
- Works outside the boundary;
- Dewatering / Drainage pits & pump-out;
- Fixed & Loose furniture;
- Commercial / Retail Fit-out
- Childcare Play Area Equipment;
- Medical Centre Special Equipment and Special Services
- Authorities Fees (\$7.12 Contribution and the like);
- Home automation and CBUS;
- Contingency allowance.

9. <u>Documentation</u>

Our Cost Estimate was based on supplied Architectural Drawings prepared by *Crone Partners Pty Ltd*, Project No. CA3759, Issue A, Dated 17/11/2021.

Please refer to Appendix D for a reduced copy of part of these drawings.

10. Design Assumptions / Parameters

In the absence of engineering drawings, the structure of the proposed buildings was assumed of conventional nature, comprising the following:

- Reinforced concrete soldier piles / shotcrete to basement shoring;
- Reinforced concrete strip / pad footings;
- Reinforced concrete columns and floor slabs (framed structure).

Our Indicative Cost Estimate was based on the assumption that the whole development will be constructed in a single stage (i.e. not a staged development). If the building is to be completed in stages, the cost of preliminaries and Building services may increase.

This Cost Estimate may provide no more than a rough guide to the probable cost of the proposed development. Costs may vary considerably, due to a range of variables:

- Further Geotechnical investigation;
- Structural and services documentation;
- Contract conditions;
- Final PC Items and Provisional Allowances;
- Variations in the proposed fixtures and finishes;
- DA Conditions.

Construction Consultants (QS)

Capital Investment Value Report [Q21C178] Thornton Village Centre (DA01)

11. Disclaimer

This Report is prepared in accordance with the Environmental Planning and Assessment Regulation 2000 (EPA) and must NOT be used for Construction Loan / Financial Purposes as it does not address the requirements set by financial institutions and their instruction brief. Should a Report be required for Construction Loan / Financial Purposes please contact Construction Consultants (QS) directly.

This Certificate has been prepared for the sole purpose of providing a Cost Estimate for an indicative Capital Investment Value Report and DA Council Submission only (not for bank use). This Quantity Survey Certificate is not to be used for any other purpose. This Report is confidential to the developer. The Writer does not accept any contractual, tortuous or other form of liability for any consequences, loss or damage which may arise as a result of any other person acting upon or using this report.

Report and estimate prepared by



Michael M. Dakhoul B. Build (Hons. 1) FAIQS MAIB MCIOB ICECA FAIQS Reg. No. 3618

Registered Quantity Surveyors Report

Complete this Registered Quantity Surveyor's Report if your Development costs are \$500,000 or more

DA Number:	Date:			
Applicant's name: Thornton Operations Pty Ltd	Development address: Thornton Village Centre Penrith NSW 2750			
Applicant's address:				
DEVELOPMENT DETAILS Proposed Mixed Use Development (DA01)				
GFA – Commercial (m2): 5,760	GFA – Parking (m2): 22,902			
GFA – Residential (m2): 33,518	GFA – Other (m2): N/A			
GFA – Retail (m2): N/A	Total GFA (m2): 62,179			
Total development cost: \$104,239,014 + GST	Total site area (m2): 5,962			
Total construction cost: \$101,627,261 + GST	Total car parking spaces: 455			
Total GST: \$10,423,901				
ESTIMATE DETAILS	Refer 'Appendix B'			
Professional fees (\$):	Construction (Commercial):			
% of construction cost:	Total construction cost:			
% of demolition cost:	\$/m² of site area:			
Demolition and site preparation:	Construction (Residential)			
Total construction cost:	Total construction cost:			
\$/m² of site area:	\$/m² of site area.			
Excavation:	Construction (Retail):			
Total construction cost:	Total construction cost:			
\$/m² of site area:	\$/m² of site area:			
Fitout (Residential):	Fitout (Commercial):			
Total construction cost:	Total construction cost:			
\$/m² of site area:	\$/m² of site area:			
Fitout (Retail):	Parking:			
Total construction cost:	Total construction cost:			
\$/m² of site area:	\$/m² of site area:			
\$/space				

I certify that I have:

- Inspected the plans the subject of the application for development consent;
- Prepared and attach an elemental estimate generally prepared in accordance with the Australian Cost Management Manuals from the Australian Institute of Quantity Surveyors;
- Calculated the development costs in accordance with the definition of development costs in clause 25J of the Environmental Planning and Assessment Regulation 2000 at current prices;
- Included GST in the calculation of development cost; and
- Measured Gross Floor Areas in accordance with the Method of Measurement of Building Areas in the AIQS Cost Management Manual Volume 1, Appendix A2.

Signed:

Name: Michael M. Dakhoul

Position and qualifications FAIQS No. 3618

Date: 22.11.2021

Elemental Summary - Summary

Thornton Village Centre - DA01

Code	Item	%	Cost (\$) / m2	Total Cost (\$)
PR	Preliminaries	13.82	232	14,402,594
AR	Demolition	0.00	0	-
ХР	Site Preparation	2.02	34	2,107,045
	Substructure (Shoring, Excavation & Basement			
SB	structure)	8.03	135	8,369,450
CL	Columns	2.72	46	2,834,227
UF	Upper floors	12.22	205	12,740,745
SC	Staircases	1.93	32	2,016,035
RF	Roof	2.38	40	2,484,229
EW	External Walls	10.60	178	11,050,915
WW	Windows	4.64	78	4,835,067
ED	External Doors	1.37	23	1,428,504
NW	Internal Walls	3.12	52	3,252,582
NS	Internal Screens	0.46	8	479,733
ND	Internal Doors	1.42	24	1,484,056
WF	Wall Finishes	2.73	46	2,840,850
FF	Floor Finishes	3.15	53	3,281,284
CF	Ceiling Finishes	2.34	39	2,443,030
FT	Fitments	4.35	73	4,539,280
РВ	Hydraulic Services (incl. External Services)	1.99	33	2,078,360
	Mechanical Services (Basement and wet areas			
AC	Ventilation, Air Conditioning if applicable)	2.26	38	2,360,124
FP	Fire Services	1.24	21	1,295,744
LP	Electrical Services	3.54	59	3,685,128
TS	Transportation Services (Lifts and the like)	2.94	49	3,060,499
XR/XN	Siteworks (Boundary walls, Fencing and Gates, etc.)	0.78	13	810,700
XL	Landscaping and Improvements	1.37	23	1,426,592
BM	Builder's Margin	6.06	102	6,320,489
5141	Total Construction Cost (excl. GST)	0.00	102	101,627,261
	Add Consultants Fees	2.51	42	2,611,753
	Total Development Cost (excl. GST)	100.00	1,676	104,239,014
	Add GST	100.00	1,070	10,423,901
	Total Development Cost (incl. GST)			114,662,915

Proposed Mixed Use Development

Thornton Village Centre

ASSUMED SCHEDULE OF FINISHES

Free-standing

FIXTURES AND FINISHES

Kitchen appliances

Gas cooktop Cooktop

Wall Oven Electric multi-function Rangehood Re-circulating

Stainless Steel 1 & ½ bowl Sink

Laundry Fittings

Dishwasher

Dryer 3.5kg basic

Laundry Tub 45 Litre tub / Cabinet

Tapware

Kitchen Single Lever Mixer / Chrome Vanity Single Lever Mixer / Chrome Bath Single Lever Mixer / Chrome Shower Single Lever Mixer / Chrome

Bathroom Fittings

Main Bathroom Standard **Ensuite** Standard

Shower Screens Powdercoated alum. Semi-Frameless / Safety glass Mirror Wall mounted BE mirror above each vanity unit

Bathroom Sanitary ware

Bath Stylus acrylic bath

Vitreous China Suite with 6/3 dual flush WC Suite Laminated top with Semi-recessed basin Vanity Unit

Internal finishes and Fittings

Cornices Standard Cove Internal Doors Hollow core - plain **Unit Front Doors** Solid – fire rated **Door Handles** Lockset to entry doors Metal lever to internal doors

Stone benchtop and laminated doors

Kitchen

Wardrobes Mirrored doors

Walls Set plasterboard and painted

Ceilings Suspended set plasterboard / painted

Blinds Excl.

> Construction Consultants (QS) 22/11/2021 Page 1

Floor Finishes

Living / Dining / KitchenCeramic tilesBedroomsCarpetLaundryCeramic tilesBathroom / EnsuiteCeramic tilesBalconyCeramic tiles

Fixtures

Hot water unit Centralised Gas system Air conditioning Split system / 1 per unit

Security Audio intercom

Transportation Lifts

COMMERCIAL FINISHES

Floors Concrete slab
Internal Walls Face masonry
Ceiling / light fittings Excluded

Shop front / Glazing Powdercoated aluminum frame / commercial grade

Air conditioning Excluded

BUILDING EXTERIOR

External walls

Windows and sliding doors

Balustrades

Roof

Refer to architectural drawings

Powdercoat aluminum framed

Powdercoated metal / glass infills

Refer to architectural drawings

Individual Garage Doors Not applicable

Main Basement Door Automatic / overhead Letterboxes Powder coated classic

Construction Consultants (QS) 22/11/2021 Page 2

Indicative Area Analysis

Thornton Village Centre - DA01

		F.E.C.A*	U.C.A**	G.F.A***
Building Levels	Description	(m2)	(m2)	Total (m2)
Basement 1	Parking Area	5,962		5,962
Ground Floor	Parking Area (incl. loading dock)	2,527		2,527
Ground Floor	Retail	1,211		1,211
Ground Floor	Supermarket	1,517		1,517
Ground Floor	Common Area - Commercial	349		349
Ground Floor	Common Area - Residential	284		284
Level 1	Parking Area	2,572		2,572
Level 1	Childcare	822	777	1,599
Level 1	Medical	652		652
Level 1	Common Area - Commercial	175		175
Level 2	Parking Area	4,163		4,163
Level 2	Unit	350	164	514
Level 2	Common Area	153		153
Level 3	Parking Area	4,128		4,128
Level 3	Unit	350	151	501
Level 3	Common Area	152		152
Level 4	Parking Area	3,550		3,550
Level 4	Unit	481	82	563
Level 4	Common Area	120	02	120
Level 5	Unit	1,279	205	1,484
Level 5	Common Area	435	203	435
Level 6	Unit		204	1,513
		1,309	204	
Level 6	Common Area	277	204	277
Level 7	Unit	1,309	204	1,513
Level 7	Common Area	277		277
Level 8	Unit	1,309	204	1,513
Level 8	Common Area	277		277
Level 9	Unit	1,309	204	1,513
Level 9	Common Area	277		277
Level 10	Unit	1,275	223	1,498
Level 10	Common Area	271		271
Level 11	Unit	1,267	223	1,490
Level 11	Common Area	271		271
Level 12	Unit	1,267	223	1,490
Level 12	Common Area	271		271
Level 13	Unit	690	110	800
Level 13	Common Area	154		154
Level 13	Plant Room	132		132
Level 14	Unit	690	110	800
Level 14	Common Area	154		154
Level 15	Unit	690	110	800
Level 15	Common Area	154		154
Level 16	Unit	690	110	800
Level 16	Common Area	154		154
Level 17	Unit	690	110	800

Construction Consultants (QS) 1 of 2 22/11/2021

Indicative Area Analysis

Level 17	Common Area	154		154
Level 18	Unit	690	110	800
Level 18	Common Area	154		154
Level 19	Unit	690	110	800
Level 19	Common Area	154		154
Level 20	Unit	690	110	800
Level 20	Common Area	154		154
Level 21	Unit	690	110	800
Level 21	Common Area	154		154
Level 22	Unit	690	110	800
Level 22	Common Area	154		154
Level 23	Unit	690	110	800
Level 23	Common Area	154		154
Level 24	Unit	690	110	800
Level 24	Common Area	154		154
Level 25	Unit	656	153	808
Level 25	Common Area	155		155
Level 26	Unit	656	153	808
Level 26	Common Area	155		155
Level 27	Unit	656	153	808
Level 27	Common Area	155		155
Level 27	Plant Room	0		0
Level 28	Unit	656	153	808
Level 28	Common Area	155		155
Level 29	Unit	656	153	808
Level 29	Common Area	155		155
Level 30	Unit	419	67	486
Level 30	Common Area	118		118
Rooftop	Plant Room	124		124
Total		57,164	5,015	62,179

^{*}F.E.C.A (Fully Enclosed Covered Area): The sum of all such areas at all building floor levels, including basements (except unexcavated portions), floored roof spaces and attics, garages, penthouses, enclosed porches and attached enclosed covered ways alongside building, equipment rooms, lift shafts, vertical ducts, staircases and any other fully enclosed spaces and useable areas of the building, computed by measuring from the normal inside face of exterior walls but ignoring any projections such as plinths, columns, piers and the like which project from the normal inside face of exterior walls. It shall not include open courts, light wells, connecting or isolated covered ways and net open areas of upper portions of rooms, lobbies, halls interstitial spaces and the like which extend through the storey being computed.

Construction Consultants (QS) 2 of 2 22/11/2021

^{**}U.C.A (Unenclosed Covered Area): The sum of all such areas at all building floor levels, including roofed balconies, open verandahs, porches and porticos, attached open covered ways alongside buildings, undercrofts and useable space under buildings, unenclosed access galleries (including ground floor) and any other trafficable covered areas of the building which are not totally enclosed by full height walls, computed by measuring the area between the enclosing walls or balustrade (ie. from the inside face of the UCA excluding the wall or balustrade thickness). When the covering element (ie. roof or upper floor) is supported by columns, is cantilevered or is suspended, or any combination of these, the measurements shall be taken to the edge of the paving or to the edge of the cover, whichever is the lesser. UCA shall not include eaves overhangs, sun shading, awnings and the like where these do not relate to clearly defined trafficable covered areas, nor shall it include connecting or isolated covered ways.

^{***} G.F.A (Gross Floor Area): The sum of the 'Fully Enclosed Covered Area' and 'Unenclosed Covered Area' as defined. The G.F.A definition used here is different to the Gross Building Area defined in the ANZRPGN 4 Methods of Measurement used by Valuation and Property Industry Professionals



AILOILI TEOTO 1 6 0 1 0

Crone Partners Pty Ltd Level 18, 680 George Street, Sydney, NSW 2000, Australia Ph: +61 2 8295 5300 Fax:+61 2 8295 5301 ABN: 80 095 989 272 Nominated Architect: Greg Crone - NSW Reg. No. 3929

CLIENT

THORNTON OPERATIONS PTY LTD






COLLABORATORS



LANDSCAPE AND PLANNER Level 8/123 Pitt St, Sydney NSW 2000



ACOUSTIG ENGINEER Acoustic Logic 9 Sarah St, Mascot NSW 2020

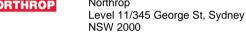


CIVIL ENGINEER 7/153 Walker St, North Sydney

STRUCTURAL ENGINEER



BCA/ACCESS CONSULTANT BCA Logic Suite 302, Level 3/151 Castlereagh St, Sydney NSW 2000

BASIX CONSULTANT

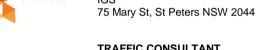









WINDTECH


607 Forest Rd, Bexley NSW

REFLECTIVITY AND WIND

DISCLAIMER:

All dimensions and setouts to be verified prior to commencement, omissions or discrepancies to be notified to the architect. Do not scale from drawings. The Architect shall not be liable for any loss or claims from or in respect any errors existing or resulting from data howsower transferred from the computer system of the Architect to systems of the Client or other Consultants. Recipient of the data shall be responsible for checking accuracy and completeness of data received. Any use of the electronic data in part or whole shall be at the users risk. The CAD files and their contents are representative and cannot be relied upon beyond the information provided in the PDF drawing. COPYRIGHT:

The copyright of this drawing together with any other documents prepared by crone partners architecture studios. pty ltd (cp) remains the property of cp. crone partners grants licence for the use of this document for the purpose for which they are intended. The licence is not transferable without the permission of cp. NOTES:

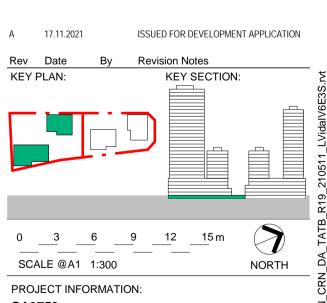


CA3759

2750)

Thornton Central Village Lot 3003, 3004 and 3005 of DP 1184498 (184, 192 and 41 Lord Sheffield Circuit Penrith NSW

DRAWING TITLE: PROPOSED FLOOR PLAN -**LEVEL B1**

SHEET STATUS: CHECKED BY: **PRELIMINARY** J۷ REV: DRAWING NUMBER: DA-01-10509

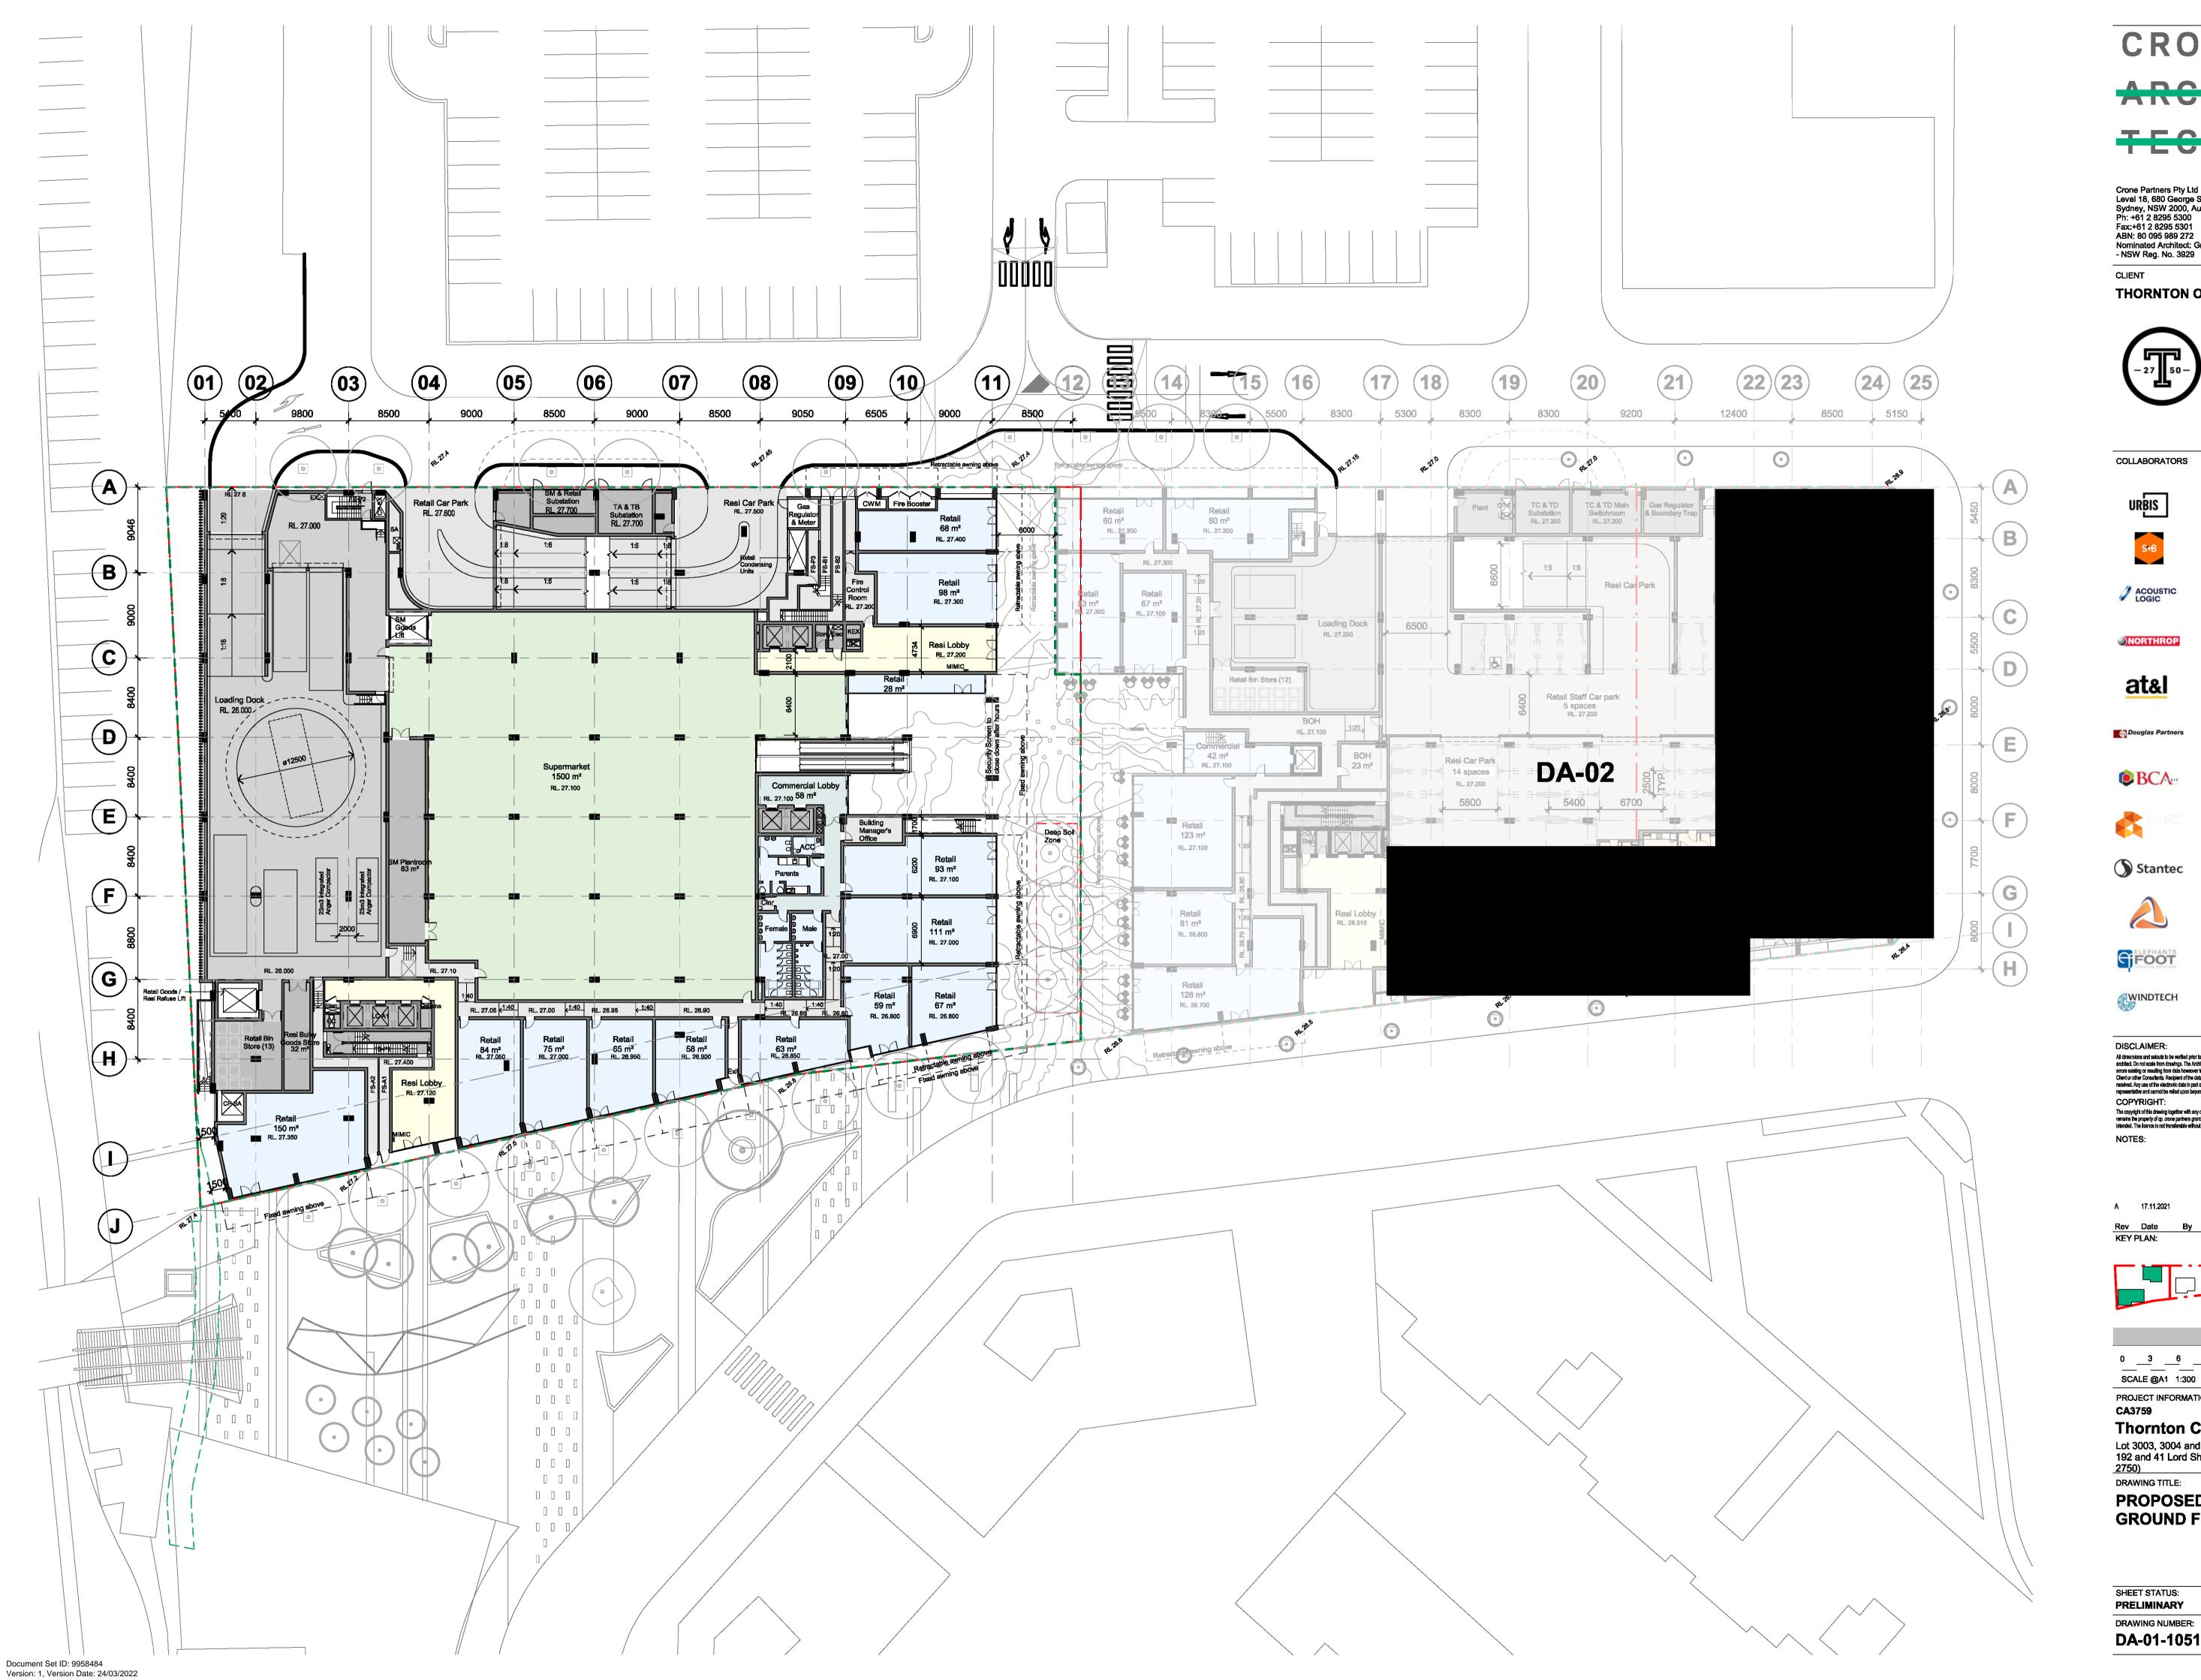

CRONE **ARCHH**

TECTS

Crone Partners Pty Ltd Level 18, 680 George Street, Sydney, NSW 2000, Australia Ph: +61 2 8295 5300 Fax:+61 2 8295 5301 ABN: 80 095 989 272 Nominated Architect: Gree Cron Nominated Architect: Greg Crone


THORNTON OPERATIONS PTY LTD








LANDSCAPE AND PLANNER Urbis Level 8/123 Pitt St, Sydney

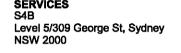

ACOUSTIG ENGINEER Acoustic Logic 9 Sarah St, Mascot NSW 2020




STRUCTURAL ENGINEER Level 11/345 George St, Sydney

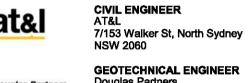

GEOTECHNICAL ENGINEER Douglas Partners 96-98 Hermitage Rd, West Ryde NSW 2114



BCA/ACCESS CONSULTANT BCA Logic Suite 302, Level 3/151 Castlereagh St, Sydney NSW 2000 BASIX CONSULTANT

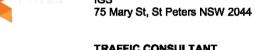

TRAFFIC CONSULTANT GTA (STANTEC) 16/207 Kent St, Sydney NSW 2000



FIRE ENGINEER Affinity Fire Suite 606/6A Glen St, Milsons WASTE MANAGEMENT



Elephant's Foot 44-46 Gibson Ave, Padstow NSW 2211 REFLECTIVITY AND WIND

607 Forest Rd, Bexley NSW

The copyright of this drawing together with any other documents prepared by crone pertners are remains the property of op, crone partners grants licence for the use of this document for the pur intended. The feance is not transferable without the permission of op.

ISSUED FOR DEVELOPMENT APPLICATION KEY SECTION: 0 3 6 9 12 15 m SCALE @A1 1:300 NORTH


PROJECT INFORMATION:

Thornton Central Village Lot 3003, 3004 and 3005 of DP 1184498 (184, 192 and 41 Lord Sheffield Circuit Penrith NSW

DRAWING TITLE:

PROPOSED FLOOR PLAN -GROUND FLOOR

SHEET STATUS: CHECKED BY: **PRELIMINARY** J۷ DRAWING NUMBER: REV: DA-01-10510

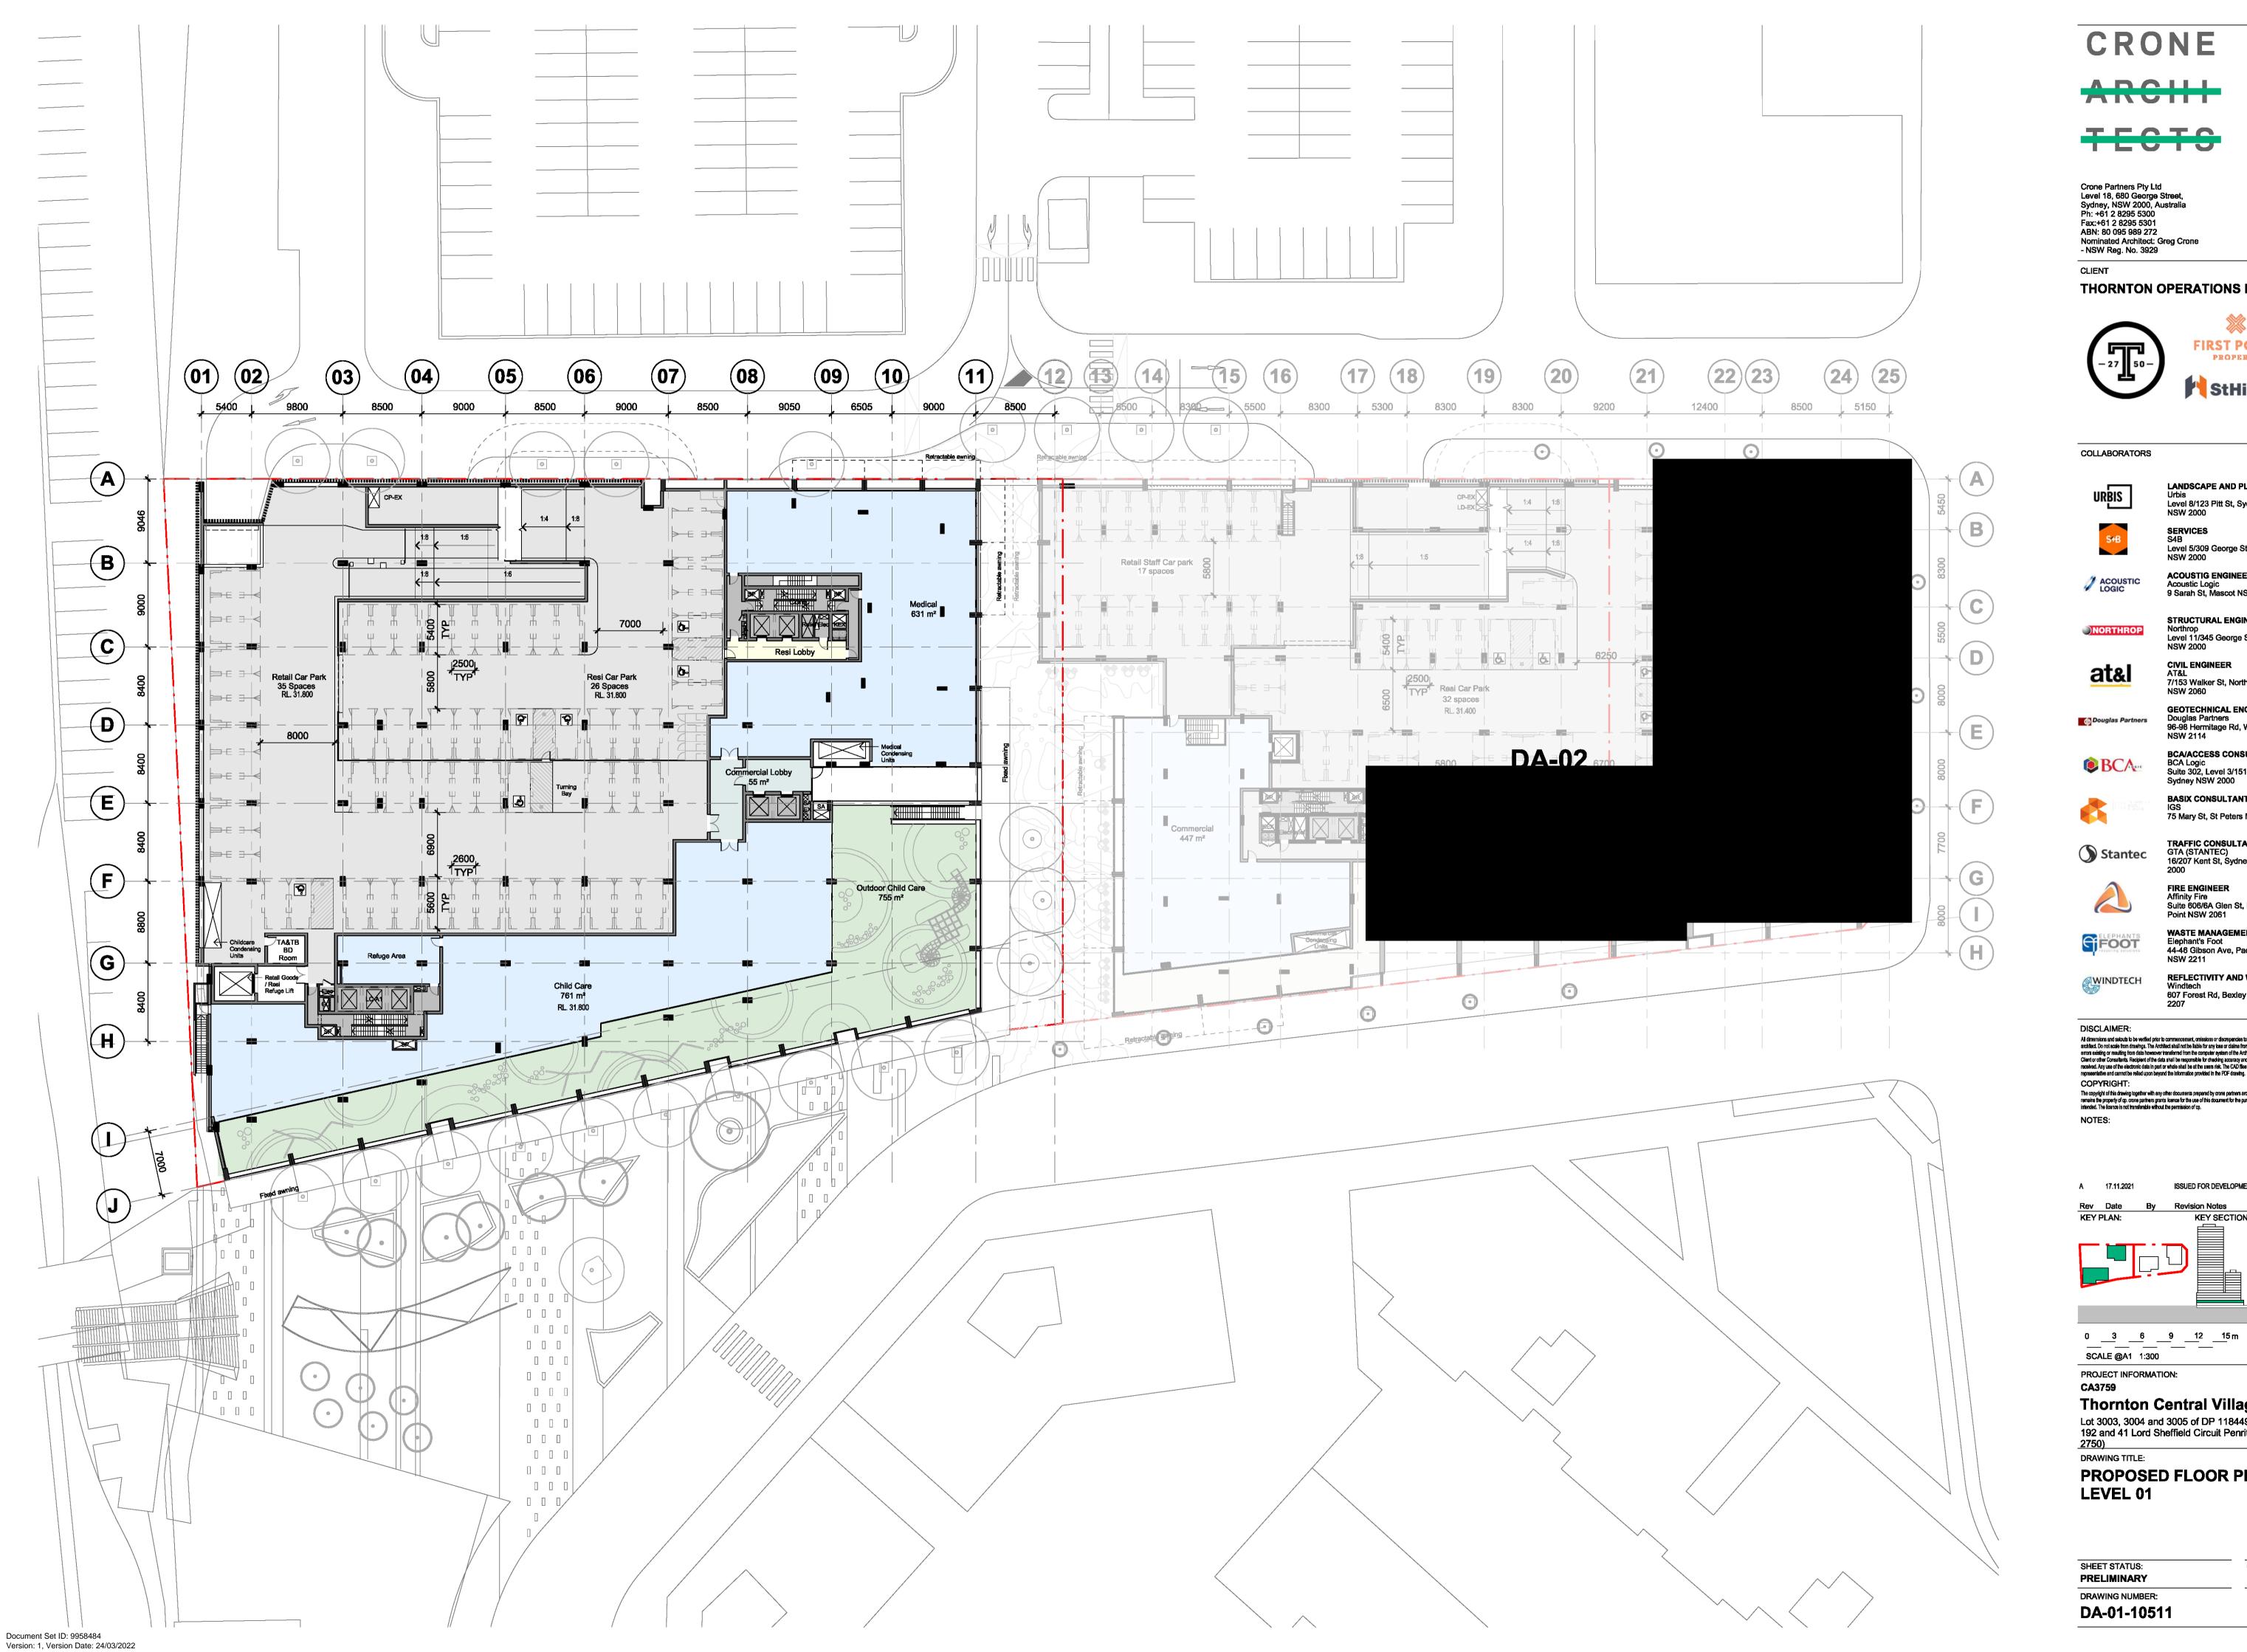

ARCH+ TECTS

Crone Partners Pty Ltd Level 18, 680 George Street, Sydney, NSW 2000, Australia Ph: +61 2 8295 5300 Fax:+61 2 8295 5301 ABN: 80 095 989 272 Nominated Architect: Gree Cron Nominated Architect: Greg Crone - NSW Reg. No. 3929

THORNTON OPERATIONS PTY LTD




LANDSCAPE AND PLANNER Urbis Level 8/123 Pitt St, Sydney NSW 2000

Level 5/309 George St, Sydney NSW 2000



STRUCTURAL ENGINEER Level 11/345 George St, Sydney


ACOUSTIG ENGINEER Acoustic Logic 9 Sarah St, Mascot NSW 2020

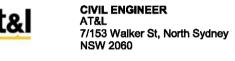

GEOTECHNICAL ENGINEER Douglas Partners 96-98 Hermitage Rd, West Ryde



BCA/ACCESS CONSULTANT BCA Logic Suite 302, Level 3/151 Castlereagh St, Sydney NSW 2000 BASIX CONSULTANT

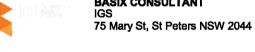

TRAFFIC CONSULTANT GTA (STANTEC) 16/207 Kent St, Sydney NSW 2000



FIRE ENGINEER Affinity Fire Suite 606/6A Glen St, Milsons WASTE MANAGEMENT

REFLECTIVITY AND WIND 607 Forest Rd, Bexley NSW



Elephant's Foot 44-46 Gibson Ave, Padstow NSW 2211

ISSUED FOR DEVELOPMENT APPLICATION KEY SECTION:


NORTH

PROJECT INFORMATION:

Thornton Central Village Lot 3003, 3004 and 3005 of DP 1184498 (184, 192 and 41 Lord Sheffield Circuit Penrith NSW

DRAWING TITLE: **PROPOSED FLOOR PLAN -**

CHECKED BY: J۷ DRAWING NUMBER: REV: DA-01-10511

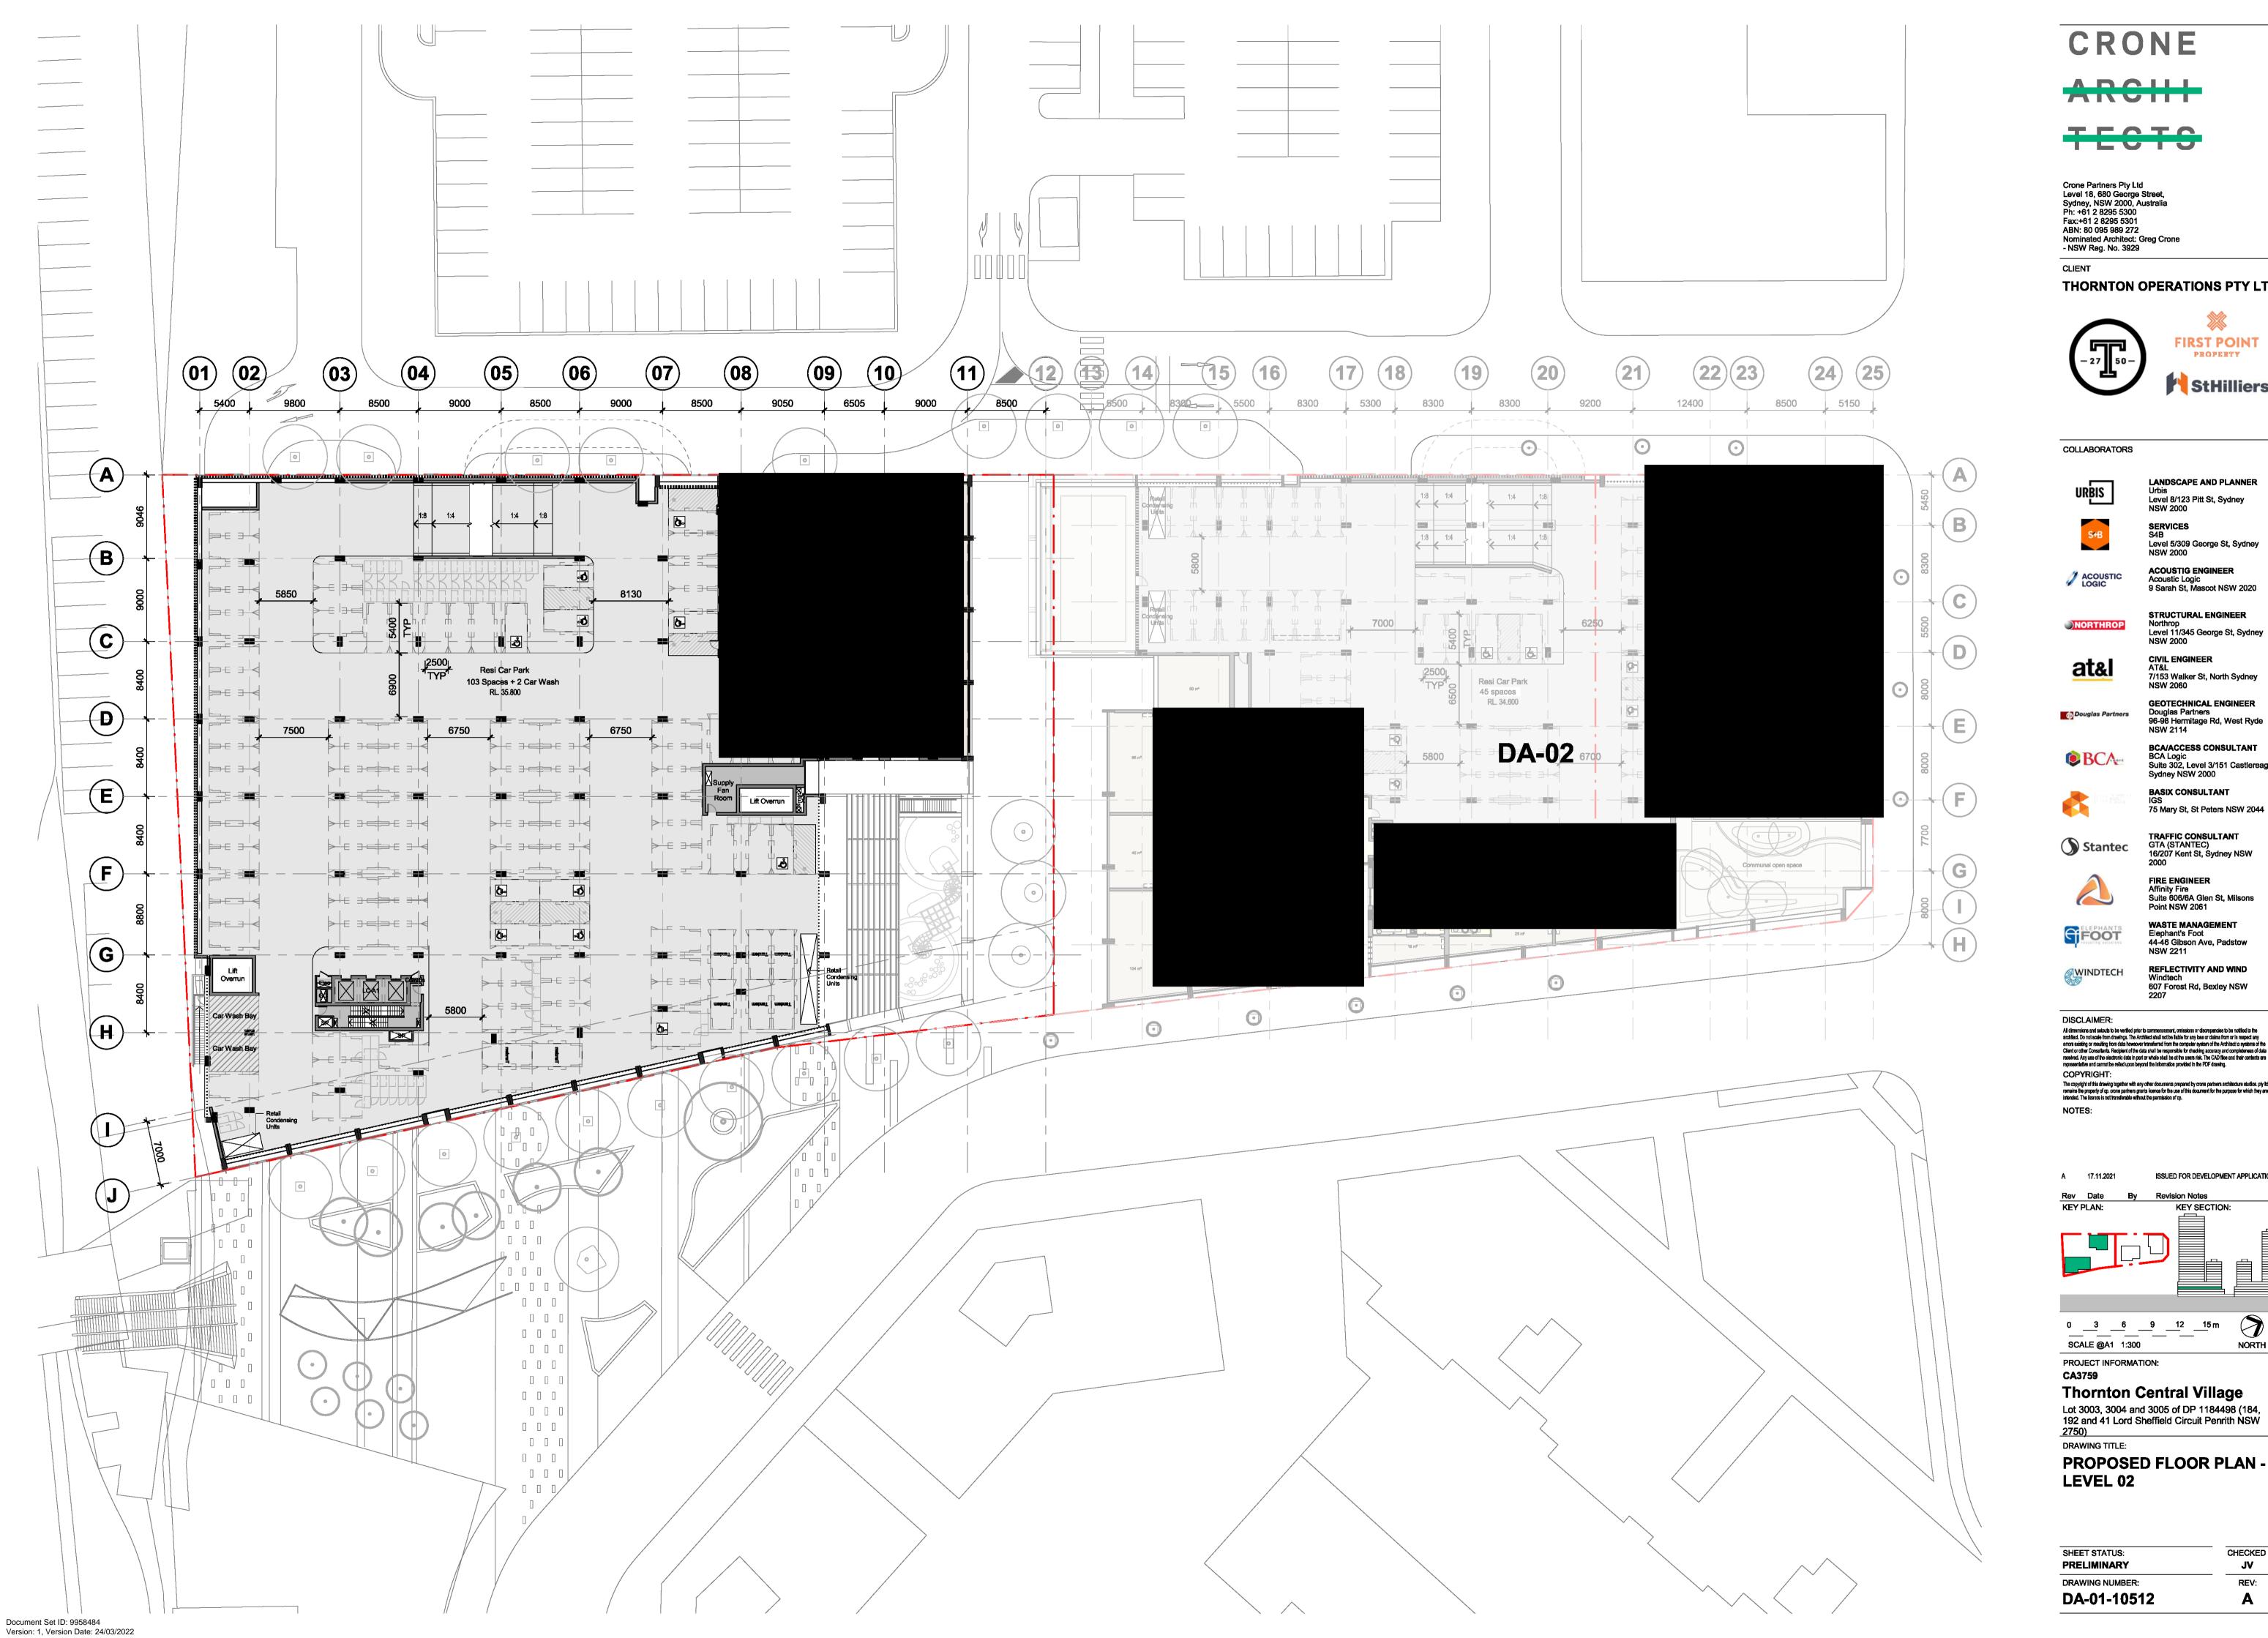

CRONE ARCH+

TECTS

Crone Partners Pty Ltd Level 18, 680 George Street, Sydney, NSW 2000, Australia Ph: +61 2 8295 5300 Fax:+61 2 8295 5301 ABN: 80 095 989 272 Nominated Architect: Gree Cron Nominated Architect: Greg Crone

THORNTON OPERATIONS PTY LTD







LANDSCAPE AND PLANNER Urbis Level 8/123 Pitt St, Sydney NSW 2000






STRUCTURAL ENGINEER Level 11/345 George St, Sydney CIVIL ENGINEER
AT&L
7/153 Walker St, North Sydney



GEOTECHNICAL ENGINEER Douglas Partners 96-98 Hermitage Rd, West Ryde NSW 2114 BCA/ACCESS CONSULTANT BCA Logic Suite 302, Level 3/151 Castlereagh St,

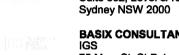


BASIX CONSULTANT 75 Mary St, St Peters NSW 2044





WASTE MANAGEMENT

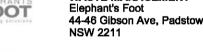

NSW 2211 REFLECTIVITY AND WIND

607 Forest Rd, Bexley NSW

ISSUED FOR DEVELOPMENT APPLICATION KEY SECTION: 0 3 6 9 12 15 m SCALE @A1 1:300 NORTH PROJECT INFORMATION:


Thornton Central Village

Lot 3003, 3004 and 3005 of DP 1184498 (184, 192 and 41 Lord Sheffield Circuit Penrith NSW

LEVEL 02

CHECKED BY: J۷ DRAWING NUMBER: REV:

DA-01-10512

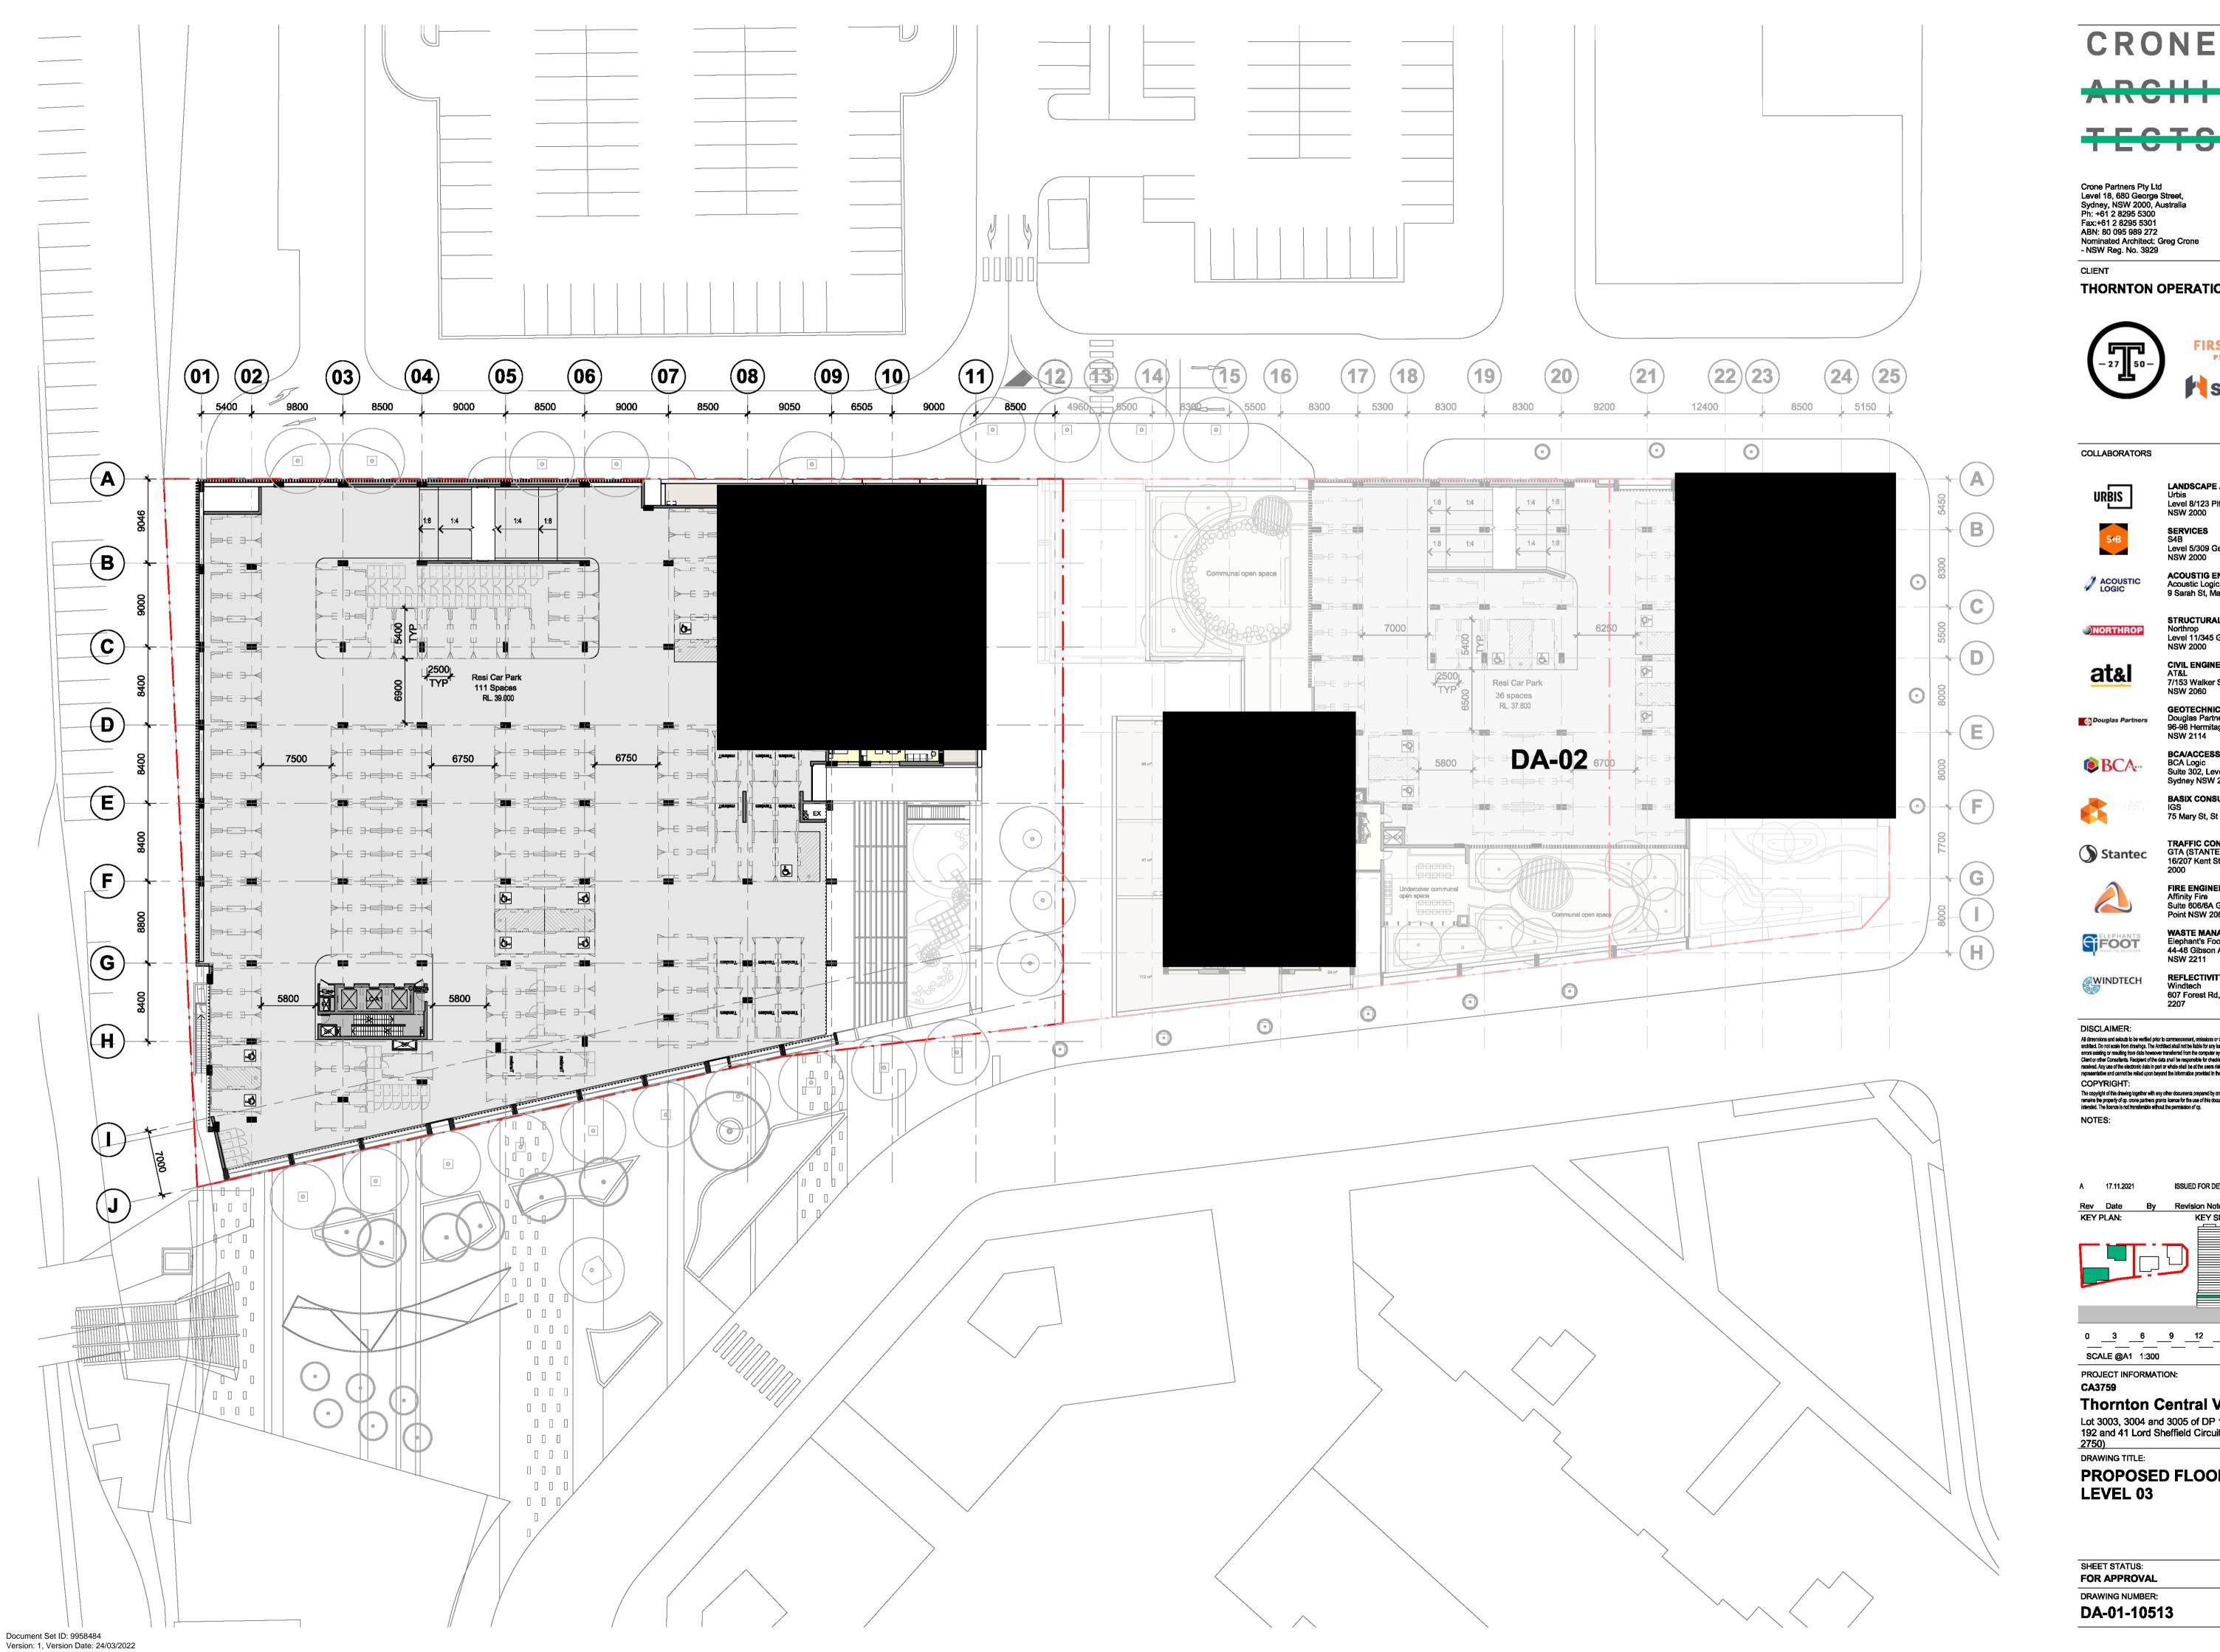

TECTS

Crone Partners Pty Ltd Level 18, 680 George Street, Sydney, NSW 2000, Australia Ph: +61 2 8295 5300 Fax:+61 2 8295 5301 ABN: 80 095 989 272 Nominated Architect: Gree Cron Nominated Architect: Greg Crone


THORNTON OPERATIONS PTY LTD







LANDSCAPE AND PLANNER Urbis Level 8/123 Pitt St, Sydney NSW 2000

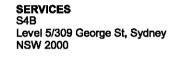

ACOUSTIG ENGINEER

Acoustic Logic 9 Sarah St, Mascot NSW 2020




STRUCTURAL ENGINEER Level 11/345 George St, Sydney

CIVIL ENGINEER
AT&L
7/153 Walker St, North Sydney



GEOTECHNICAL ENGINEER Douglas Partners 96-98 Hermitage Rd, West Ryde NSW 2114

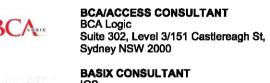

BASIX CONSULTANT 75 Mary St, St Peters NSW 2044





FIRE ENGINEER Affinity Fire Suite 606/6A Glen St, Milsons

WASTE MANAGEMENT Elephant's Foot 44-46 Gibson Ave, Padstow NSW 2211

REFLECTIVITY AND WIND 607 Forest Rd, Bexley NSW

ISSUED FOR DEVELOPMENT APPLICATION KEY SECTION: 0 3 6 9 12 15 m SCALE @A1 1:300 NORTH PROJECT INFORMATION:


Thornton Central Village Lot 3003, 3004 and 3005 of DP 1184498 (184, 192 and 41 Lord Sheffield Circuit Penrith NSW

DRAWING TITLE:

PROPOSED FLOOR PLAN -LEVEL 03

CHECKED BY: FOR APPROVAL J۷ DRAWING NUMBER: REV:

DA-01-10513

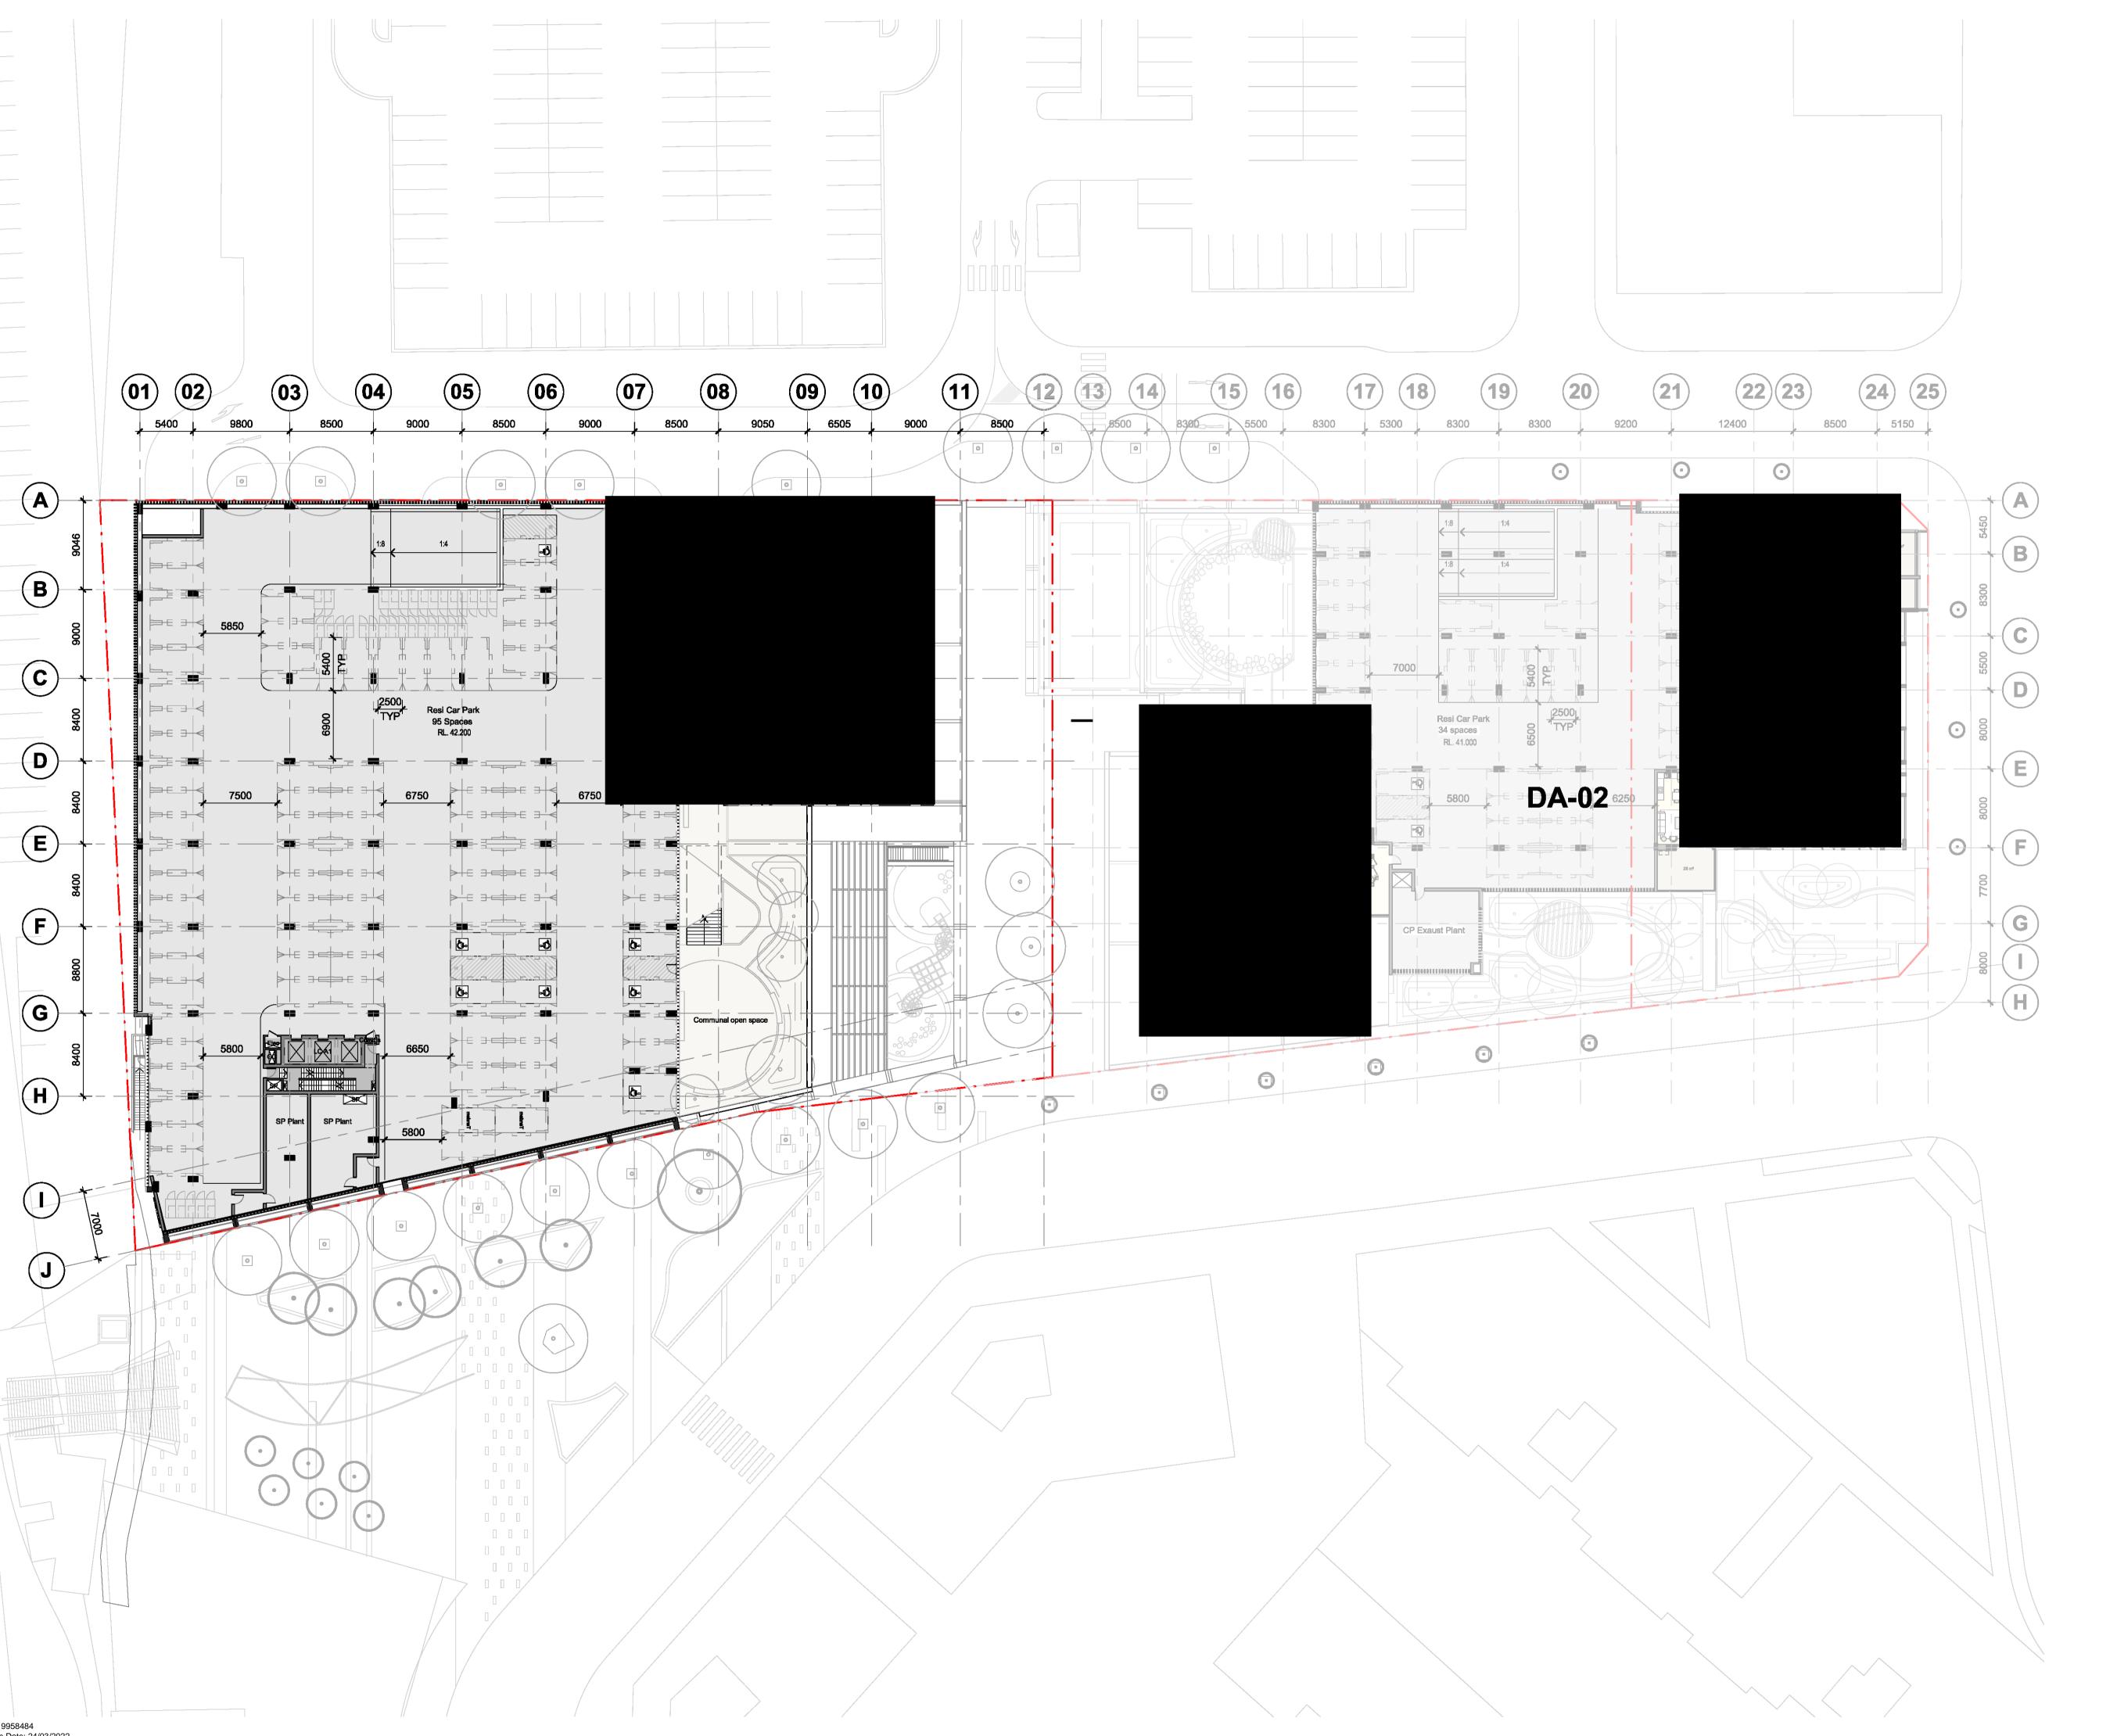

CRONE ARCH+

TECTS

Crone Partners Pty Ltd Level 18, 680 George Street, Sydney, NSW 2000, Australia Ph: +61 2 8295 5300 Fax:+61 2 8295 5301 ABN: 80 095 989 272 Nominated Architect: Gree Cron Nominated Architect: Greg Crone - NSW Reg. No. 3929

THORNTON OPERATIONS PTY LTD





COLLABORATORS



LANDSCAPE AND PLANNER Urbis Level 8/123 Pitt St, Sydney NSW 2000





STRUCTURAL ENGINEER Level 11/345 George St, Sydney

NSW 2114

ACOUSTIG ENGINEER



CIVIL ENGINEER
AT&L
7/153 Walker St, North Sydney **GEOTECHNICAL ENGINEER** Douglas Partners 96-98 Hermitage Rd, West Ryde



BCA/ACCESS CONSULTANT BCA Logic Suite 302, Level 3/151 Castlereagh St, Sydney NSW 2000 BASIX CONSULTANT



75 Mary St, St Peters NSW 2044 TRAFFIC CONSULTANT GTA (STANTEC) 16/207 Kent St, Sydney NSW 2000



Stantec

FIRE ENGINEER Affinity Fire Suite 606/6A Glen St, Milsons Point NSW 2061



WASTE MANAGEMENT Elephant's Foot 44-46 Gibson Ave, Padstow



NSW 2211 REFLECTIVITY AND WIND 607 Forest Rd, Bexley NSW

DISCLAIMER:

NOTES:

ISSUED FOR DEVELOPMENT APPLICATION KEY SECTION:

NORTH

CHECKED BY:

J۷

REV:

0 3 6 9 12 15 m SCALE @A1 1:300

PROJECT INFORMATION: CA3759


Thornton Central Village

Lot 3003, 3004 and 3005 of DP 1184498 (184, 192 and 41 Lord Sheffield Circuit Penrith NSW <u>2750)</u> DRAWING TITLE:

PROPOSED FLOOR PLAN -LEVEL 04

SHEET STATUS: FOR APPROVAL DRAWING NUMBER:

DA-01-10514

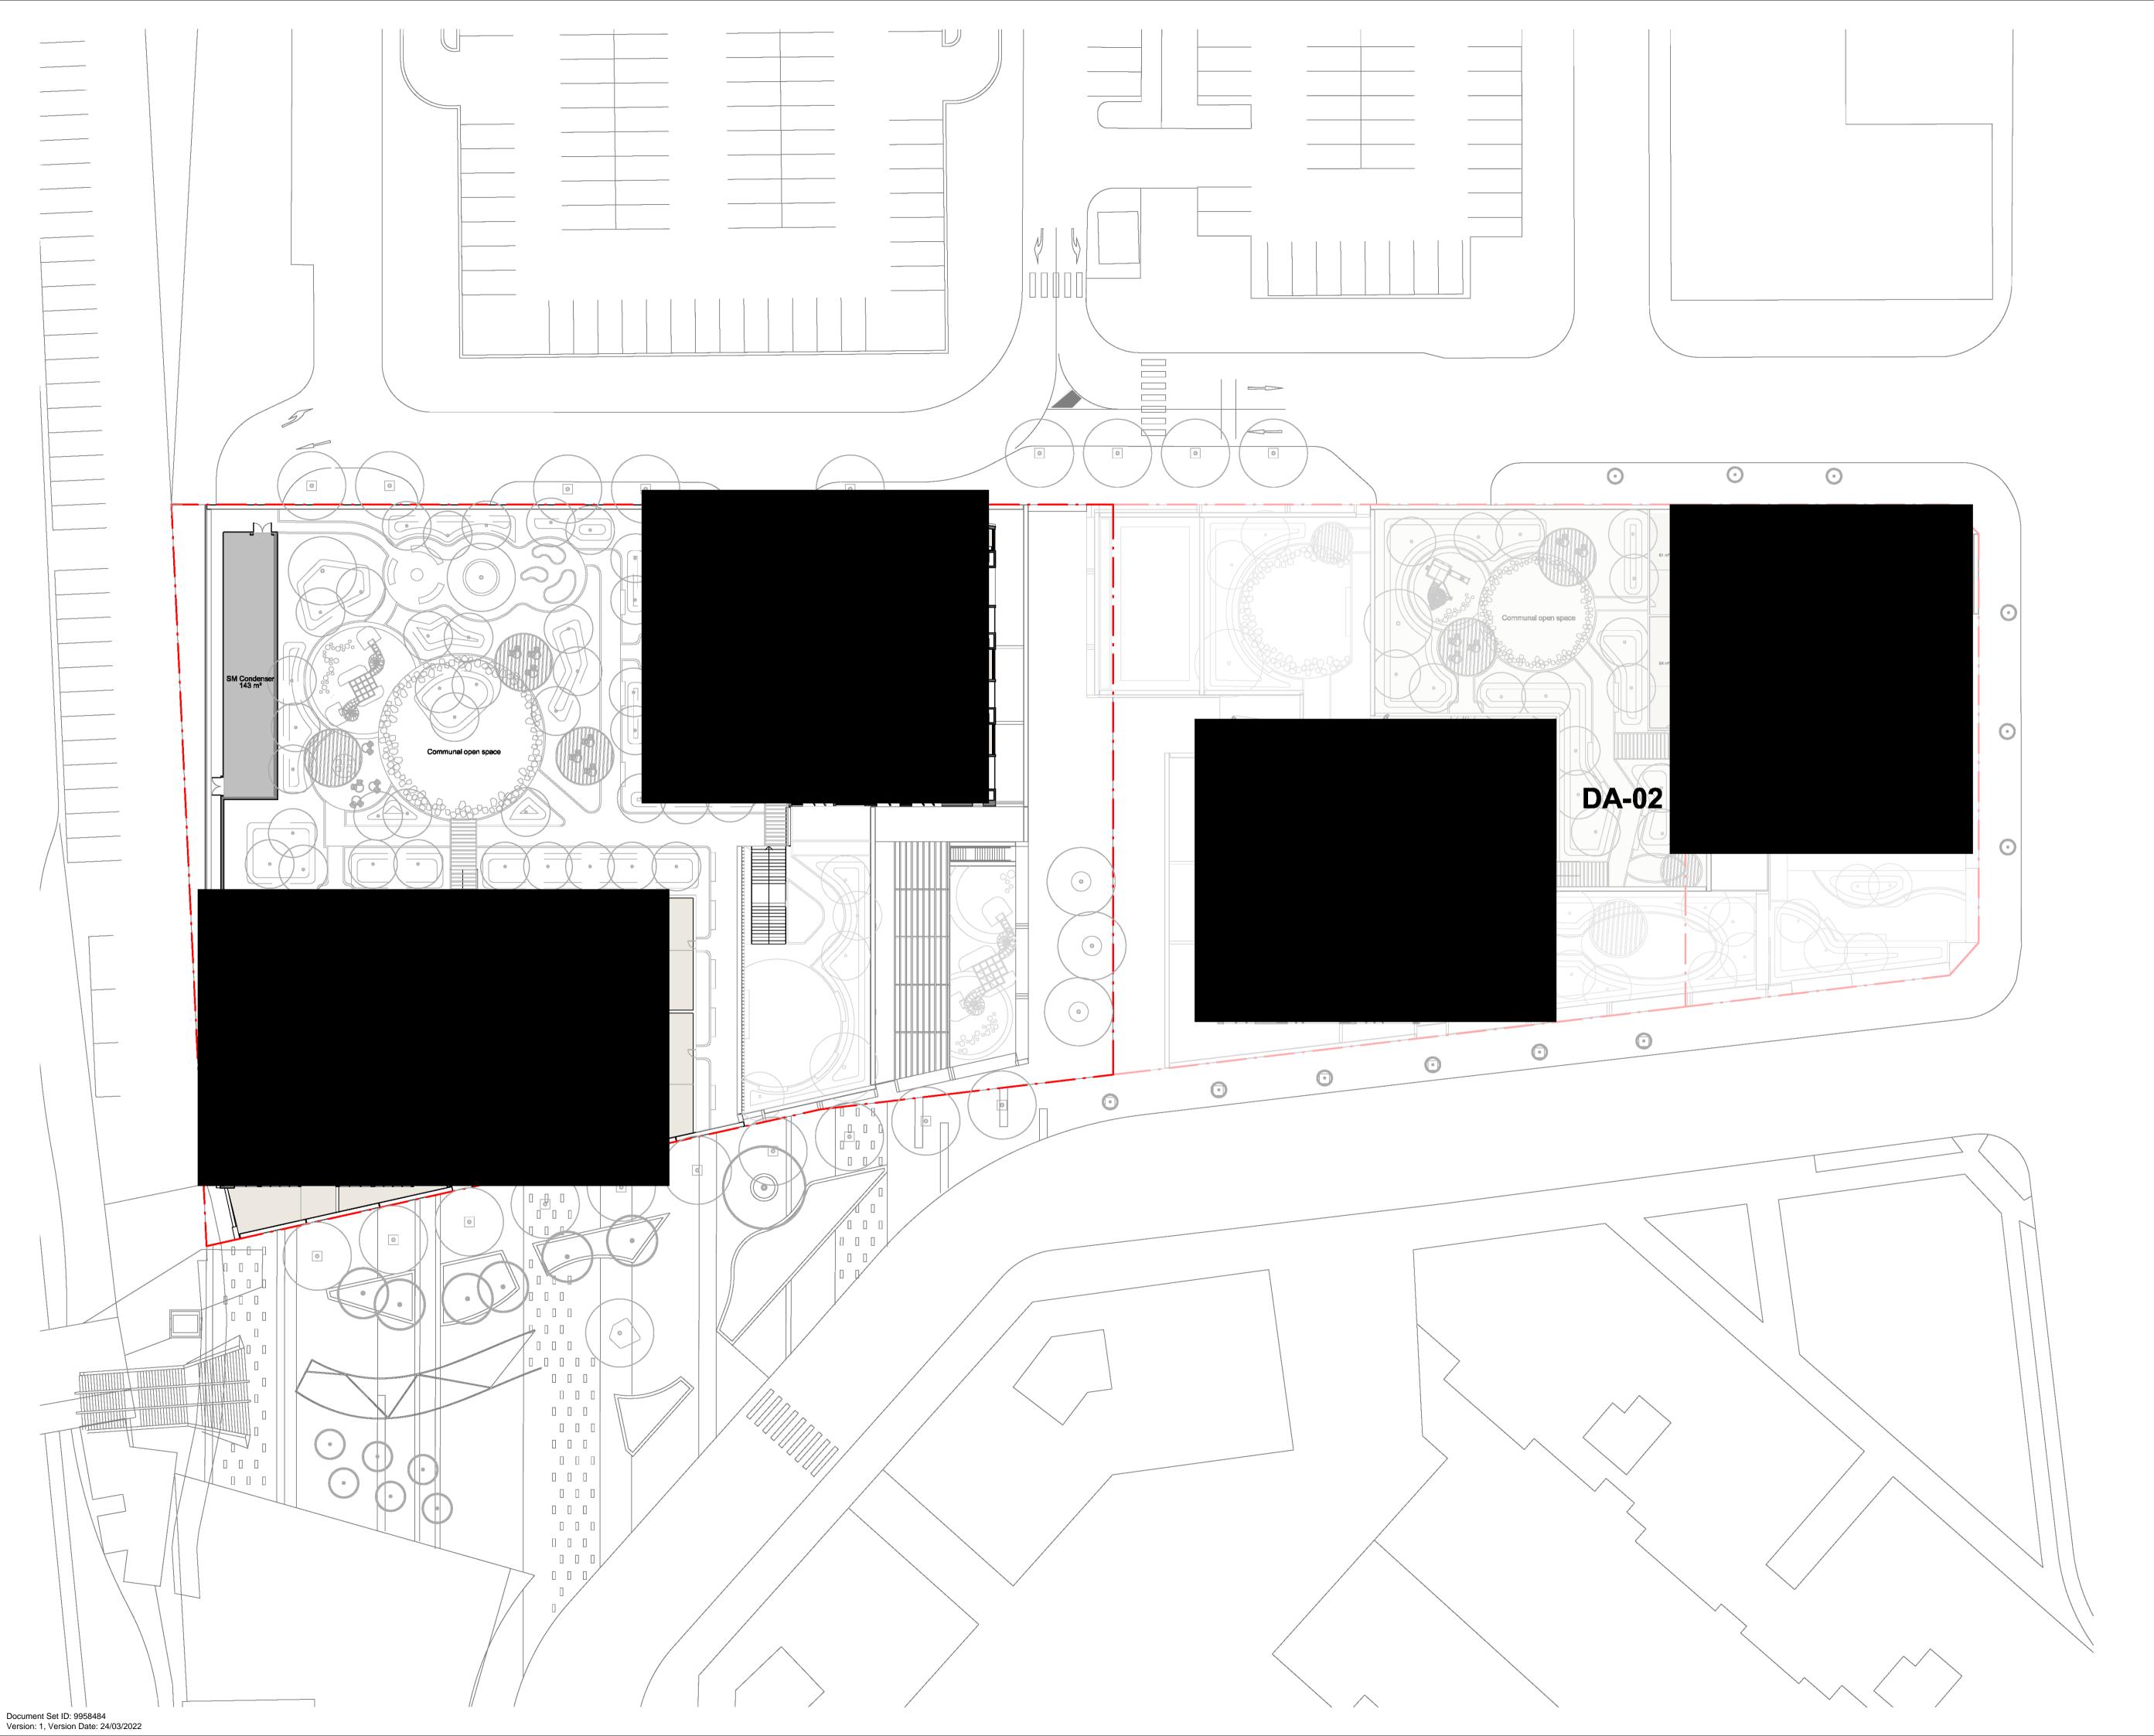

ARCH+ **TECTS**

Crone Partners Pty Ltd Level 18, 680 George Street, Sydney, NSW 2000, Australia Ph: +61 2 8295 5300 Fax:+61 2 8295 5301 ABN: 80 095 989 272 Nominated Architect: Greg Crone - NSW Reg. No. 3929

THORNTON OPERATIONS PTY LTD









LANDSCAPE AND PLANNER Urbis Level 8/123 Pitt St, Sydney NSW 2000



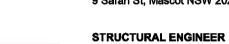


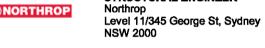

CIVIL ENGINEER AT&L 7/153 Walker St, North Sydney



BCA/ACCESS CONSULTANT BCA Logic Suite 302, Level 3/151 Castlereagh St, Sydney NSW 2000

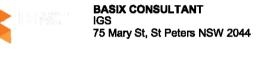

TRAFFIC CONSULTANT GTA (STANTEC) 16/207 Kent St, Sydney NSW 2000



FIRE ENGINEER Affinity Fire Suite 606/6A Glen St, Milsons Point NSW 2061 WASTE MANAGEMENT Elephant's Foot 44-46 Gibson Ave, Padstow

NSW 2211




FOOT


REFLECTIVITY AND WIND Windtech 607 Forest Rd, Bexley NSW

DISCLAIMER:


COPYRIGHT:

The copyright of this drawing together with any other documents prepared by crone partners archite remains the property of op. crone partners grants licence for the use of this document for the purpose intended. The licence is not transferable without the permission of op. NOTES:

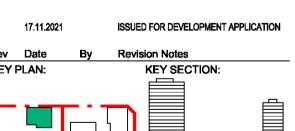

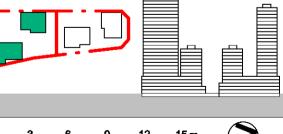

NORTH

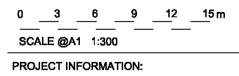

PROJECT INFORMATION:

CA3759 Thornton Central Village


Lot 3003, 3004 and 3005 of DP 1184498 (184, 192 and 41 Lord Sheffield Circuit Penrith NSW <u>2750)</u>

DRAWING TITLE:

PROPOSED FLOOR PLAN -LEVEL 05

SHEET STATUS: CHECKED BY: **FOR APPROVAL** J۷ DRAWING NUMBER: REV:

DA-01-10515

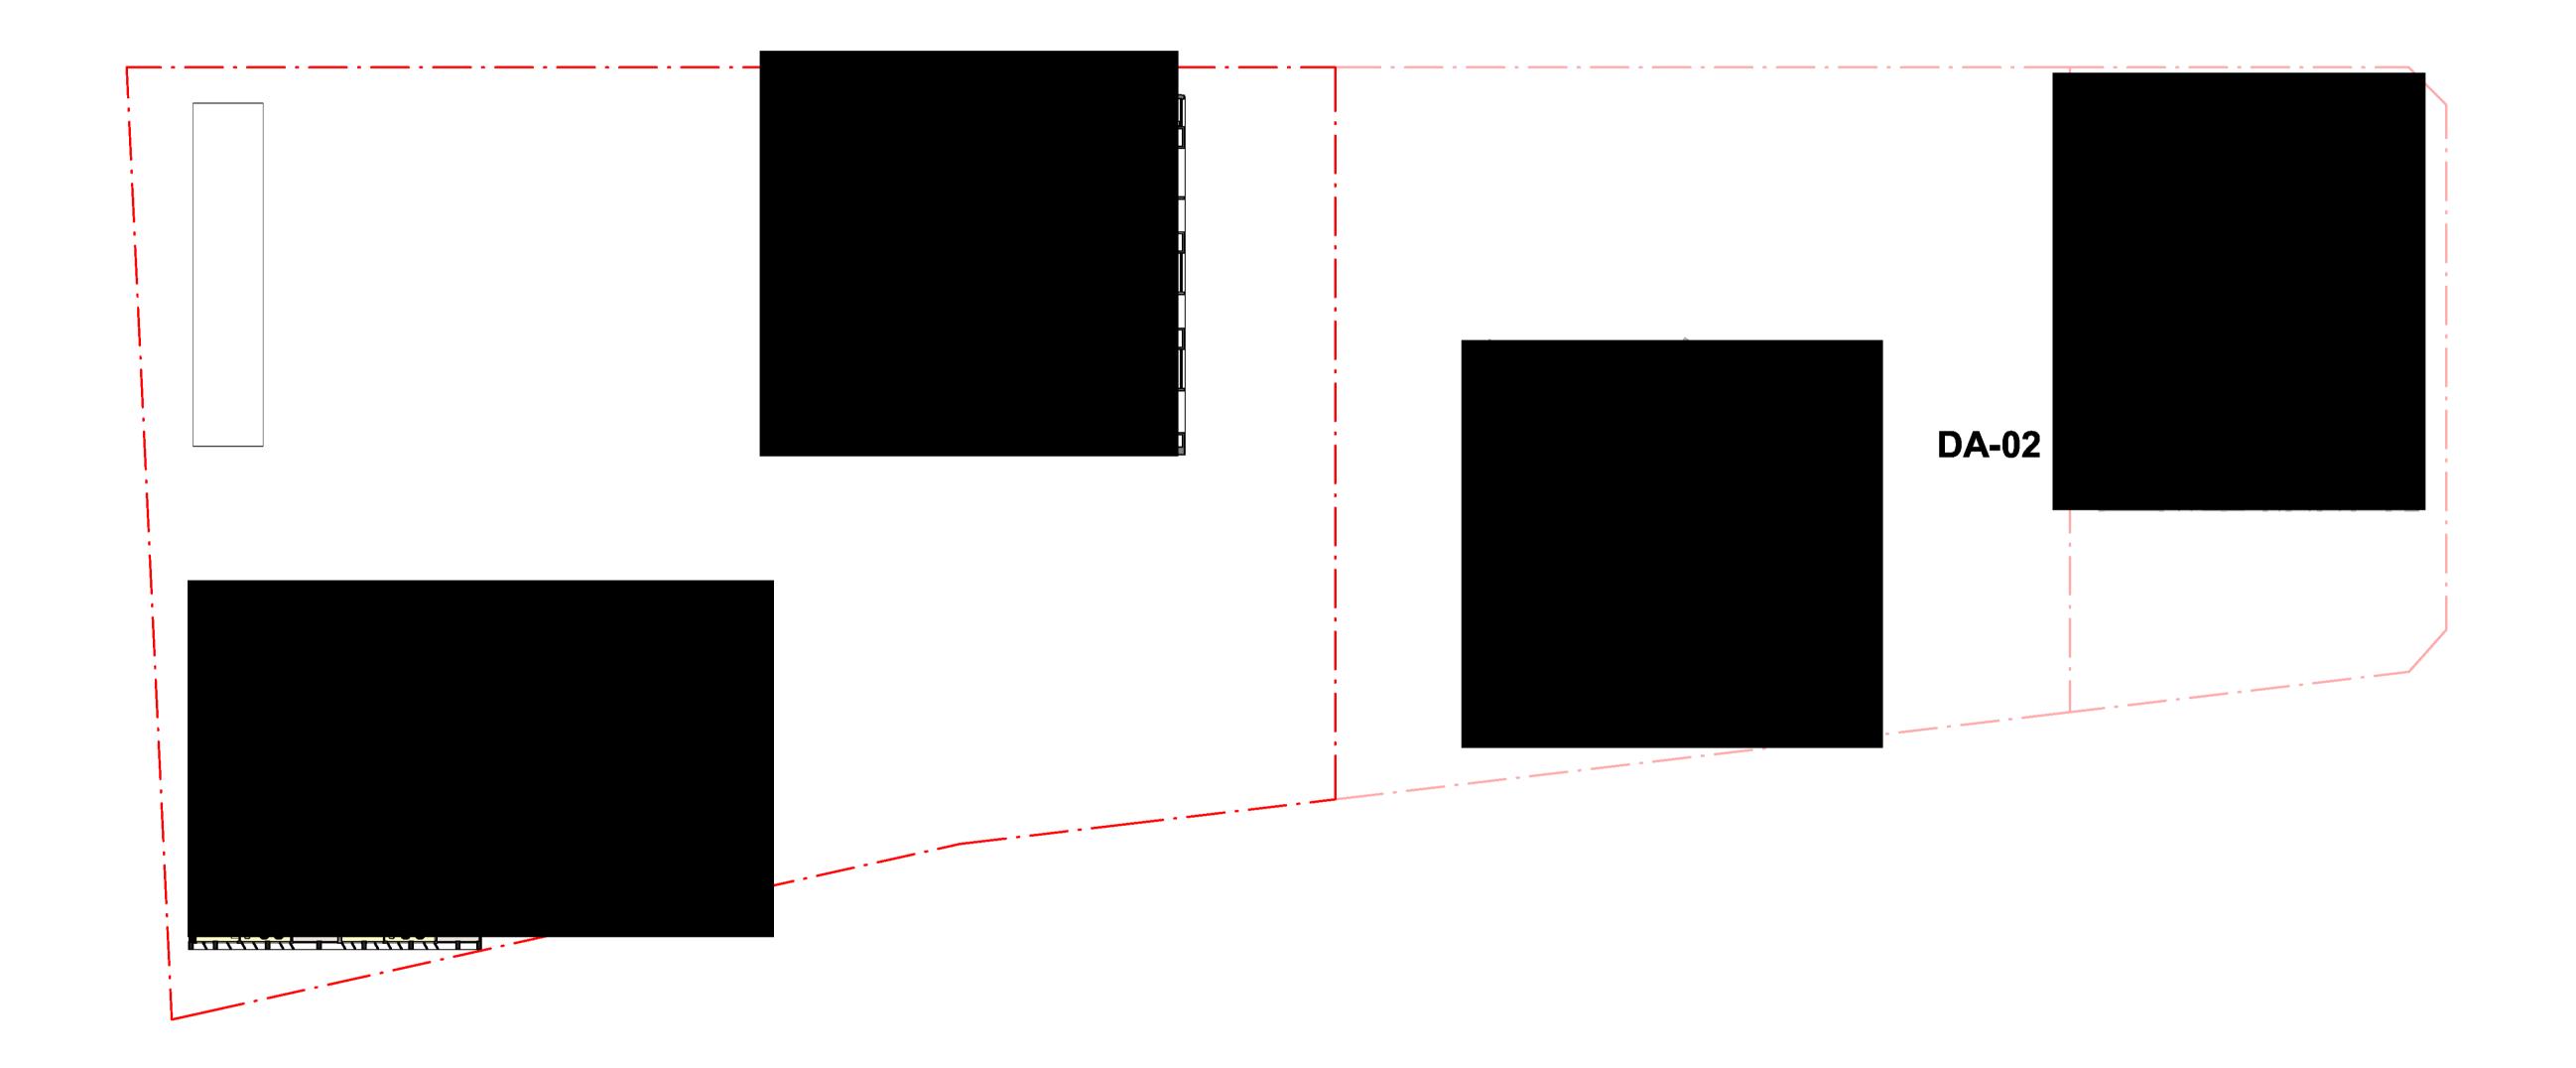

CRONE

ARCHI



Crone Partners Pty Ltd Level 18, 680 George Street, Sydney, NSW 2000, Australia Ph: +61 2 8295 5300 Fax:+61 2 8295 5301 ABN: 80 095 989 272 Nominated Architect: Greg Crone - NSW Reg. No. 3929

CLIEN

THORNTON OPERATIONS PTY LTD







LANDSCAPE AND PLANNER Urbis Level 8/123 Pitt St, Sydney NSW 2000



SERVICES S4B Level 5/309 George St, Sydney NSW 2000




NORTHROP

STRUCTURAL ENGINEER
Northrop
Level 11/345 George St, Sydney
NSW 2000



GEOTECHNICAL ENGINEER
Douglas Partners
96-98 Hermitage Rd, West Ryde
NSW 2114

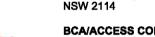

BCA/ACCESS CONSULTANT BCA Logic Suite 302, Level 3/151 Castlereagh St, Sydney NSW 2000




BASIX CONSULTANT IGS 75 Mary St, St Peters NSW 2044









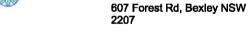


DISCLAIMER:

Al dimensions and setouts to be verified prior to commencement, omissions or discrepancies to be notified to the architect. Do not scale from drawings. The Architect shall not be liable for any loss or claims from or in respect any errors existing or resulting from date however transferred from the computer system of the Architect to systems of Client or other Consultants. Recipient of the data shall be responsible for checking accuracy and completeness of disposited. Any use of the electronic data in part or whole shall be at the users side. The CAD fiee and their confinish.

COPYRIGHT:

The copyright of this drawing together with any other documents prepared by crone pertners architecture studios, ply lot (or remains the property of op, crone partners grants licence for the use of this document for the purpose for which they are intended. The iscence is not transferable without the permission of op.

intended. The licence is not transferable with NOTES:

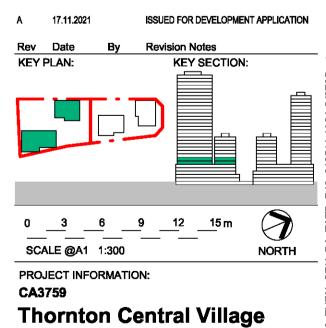

Thornton Central Village
Lot 3003, 3004 and 3005 of DP 1184498 (184, 192 and 41 Lord Sheffield Circuit Penrith NSW


2750)

PROPOSED FLOOR PLAN - LEVEL 06

SHEET STATUS:
FOR APPROVAL
DRAWING NUMBER:

DA-01-10516

CHECKED BX:

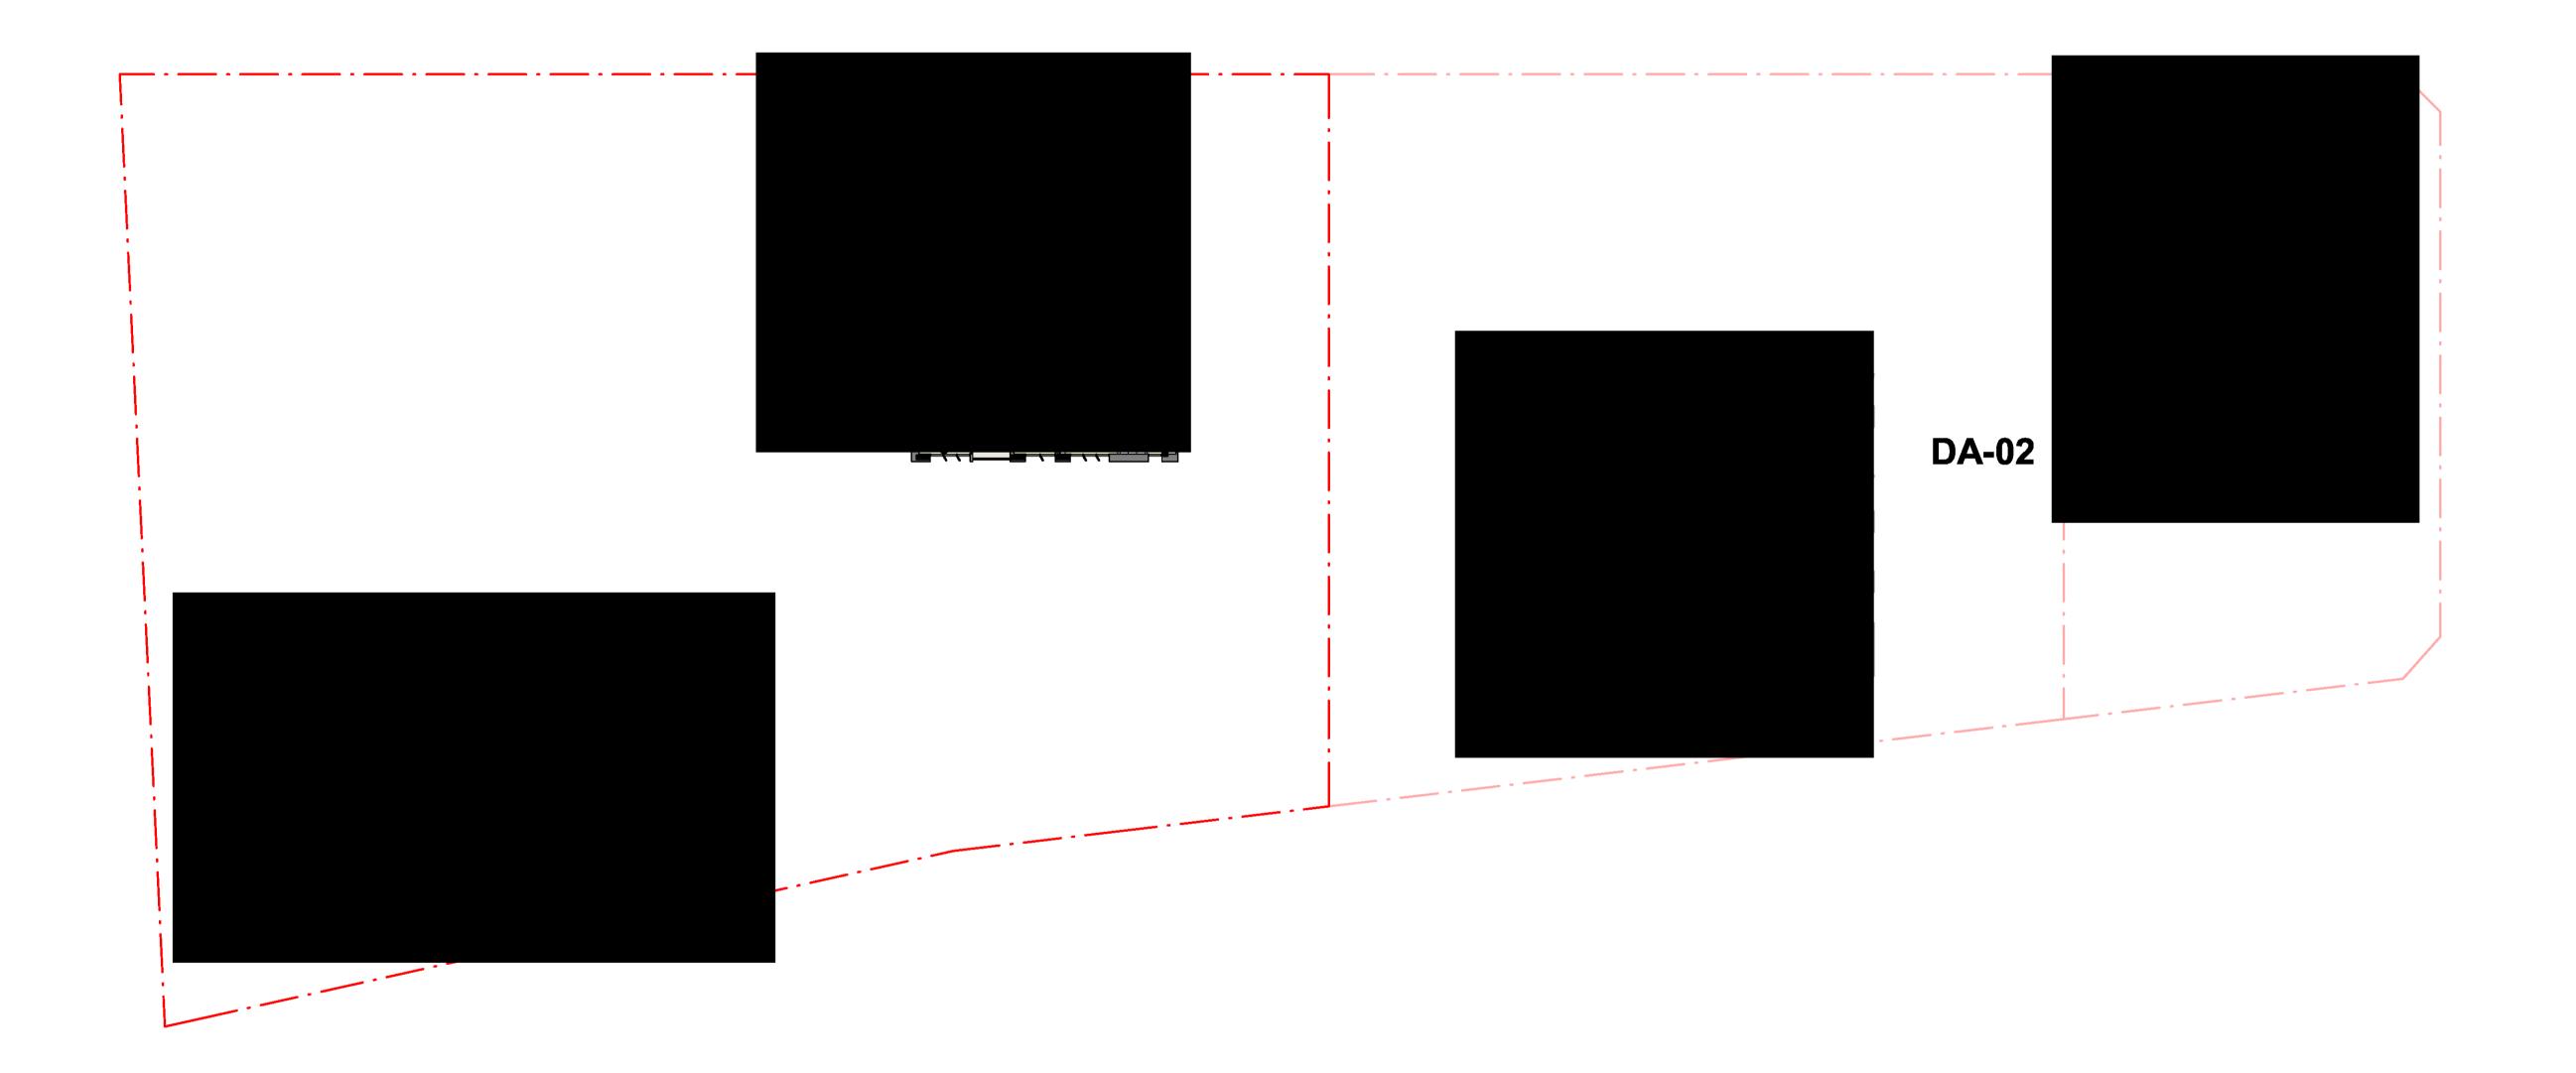

ARCH+ TECTS

Crone Partners Pty Ltd Level 18, 680 George Street, Sydney, NSW 2000, Australia Ph: +61 2 8295 5300 Fax:+61 2 8295 5301 ABN: 80 095 989 272 Nominated Architect: Greg Crone - NSW Reg. No. 3929

THORNTON OPERATIONS PTY LTD



COLLABORATORS




LANDSCAPE AND PLANNER Urbis Level 8/123 Pitt St, Sydney NSW 2000




SERVICES S4B Level 5/309 George St, Sydney NSW 2000



STRUCTURAL ENGINEER Northrop Level 11/345 George St, Sydney NSW 2000

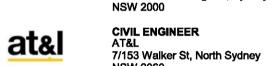

GEOTECHNICAL ENGINEER
Douglas Partners
96-98 Hermitage Rd, West Ryde
NSW 2114

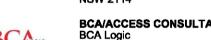














DISCLAIMER:

COPYRIGHT: The copyright of this drawing together with any other documents prepared by crone partners architecture studies, pty ltd (or remains the property of op, crone partners grants licence for the use of this document for the purpose for which they are intended. The licence is not transferable without the permission of op.

NOTES:

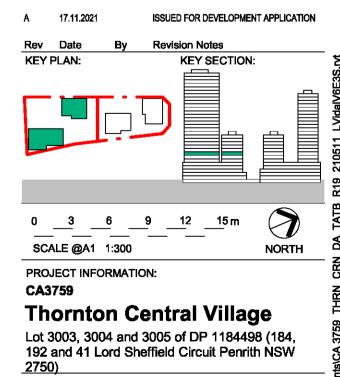


DRAWING TITLE: PROPOSED FLOOR PLAN -LEVEL 07

CHECKED BY: 02 1.12 SHEET STATUS: **FOR APPROVAL**

DRAWING NUMBER: DA-01-10517

REV:

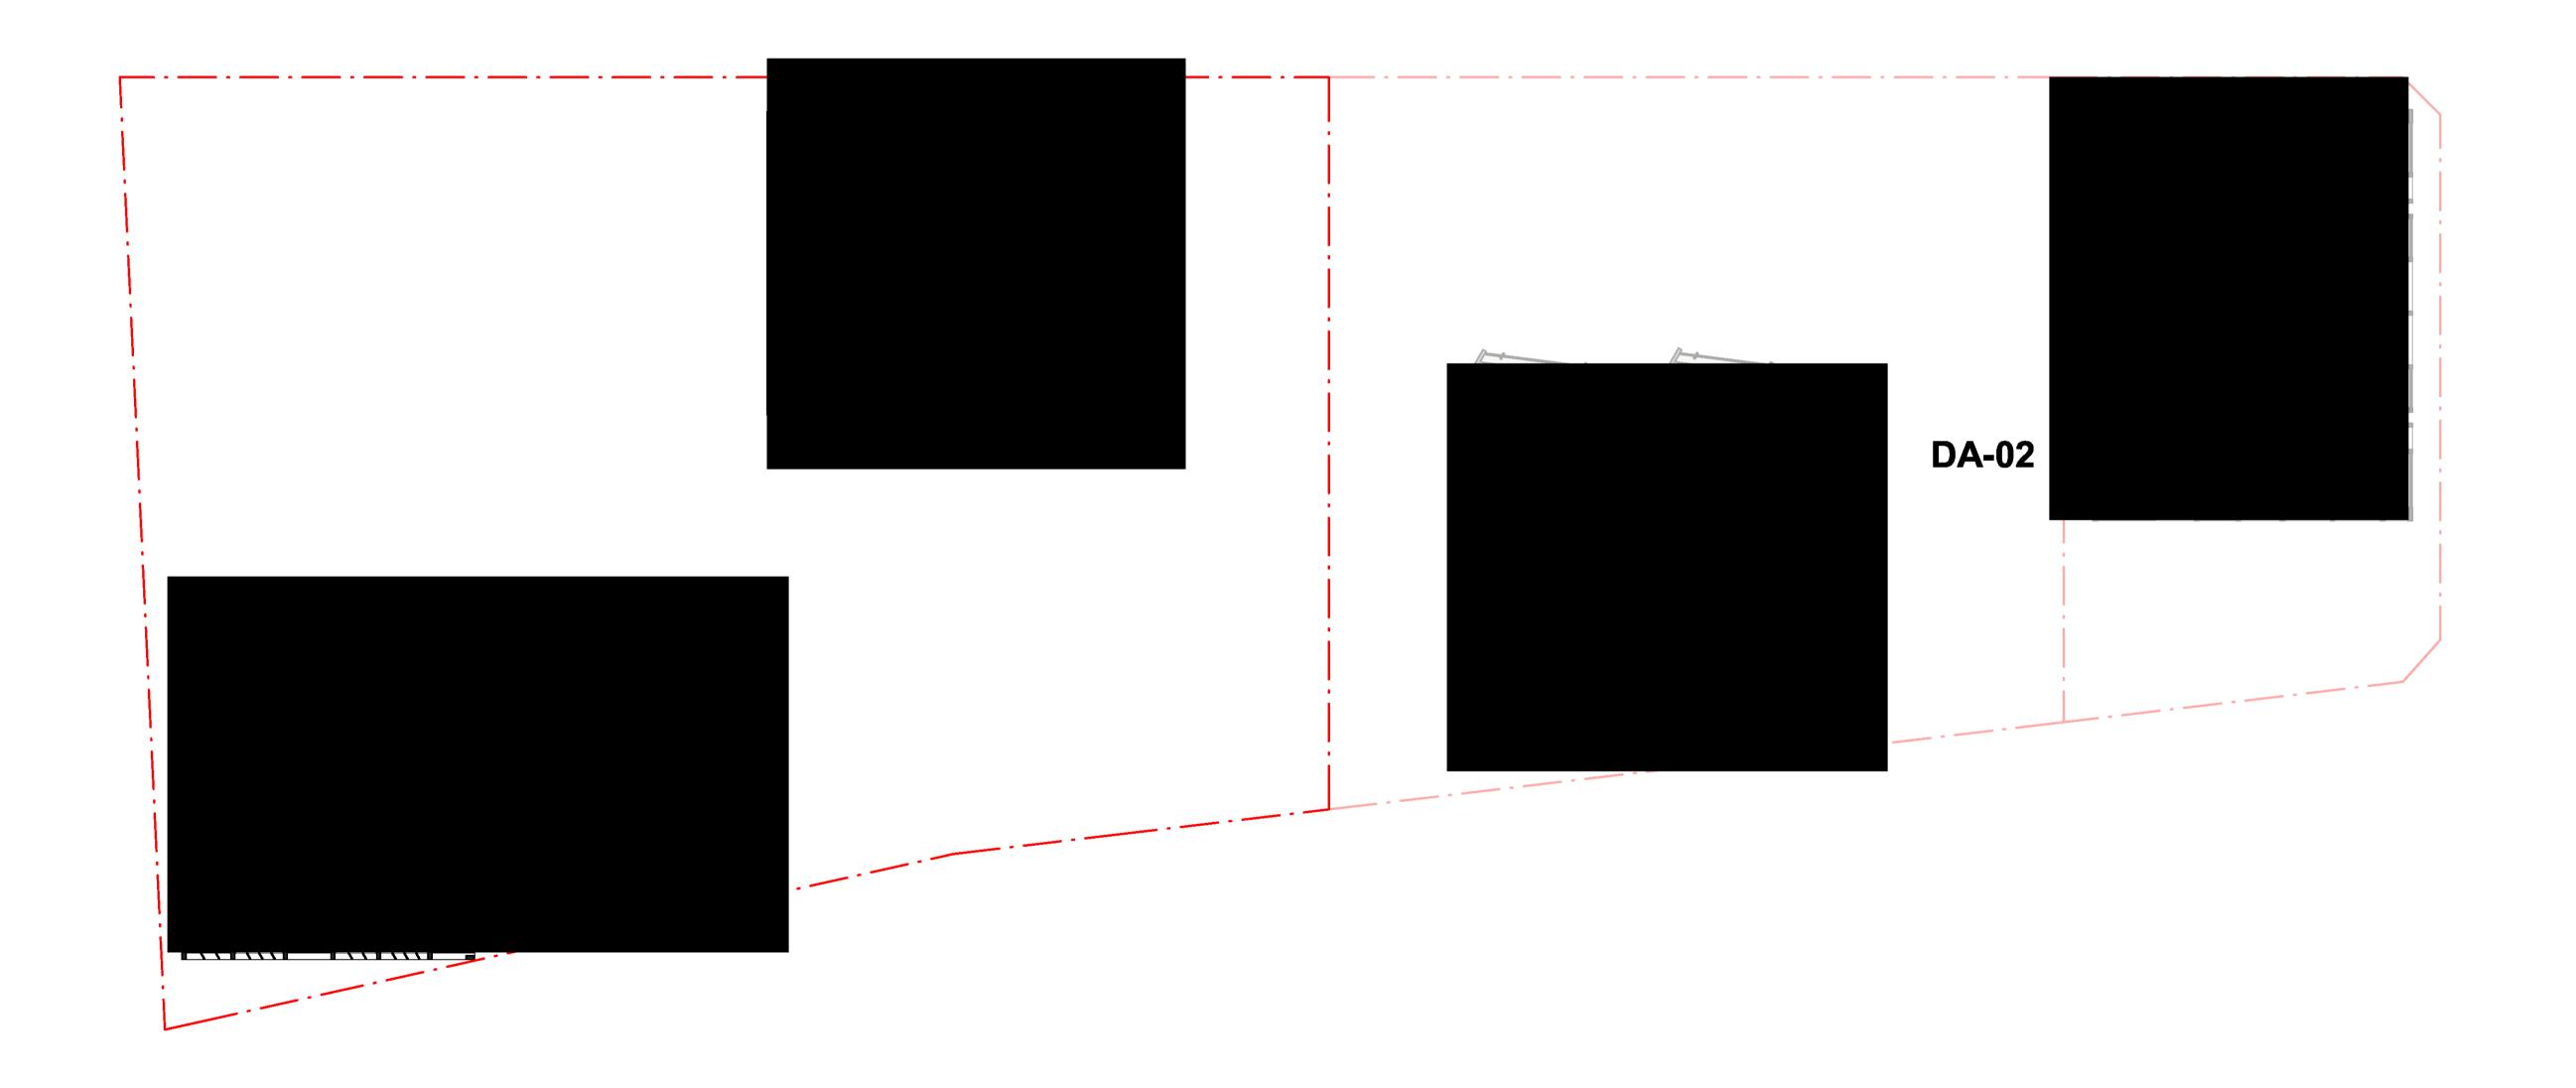

ARCH+



Crone Partners Pty Ltd Level 18, 680 George Street, Sydney, NSW 2000, Australia Ph: +61 2 8295 5300 Fax:+61 2 8295 5301 ABN: 80 095 989 272 Nominated Architect: Greg Crone - NSW Reg. No. 3929

THORNTON OPERATIONS PTY LTD





COLLABORATORS



LANDSCAPE AND PLANNER Urbis Level 8/123 Pitt St, Sydney NSW 2000



SERVICES S4B Level 5/309 George St, Sydney NSW 2000







STRUCTURAL ENGINEER Northrop Level 11/345 George St, Sydney NSW 2000



GEOTECHNICAL ENGINEER
Douglas Partners
96-98 Hermitage Rd, West Ryde
NSW 2114

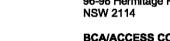

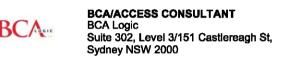




BASIX CONSULTANT 75 Mary St, St Peters NSW 2044 TRAFFIC CONSULTANT GTA (STANTEC) 16/207 Kent St, Sydney NSW 2000







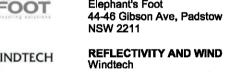




DISCLAIMER:

607 Forest Rd, Bexley NSW

COPYRIGHT:

The copyright of this drawing together with any other documents prepared by crone partners architecture studies, pty ltd (or remains the property of op, crone partners grants licence for the use of this document for the purpose for which they are intended. The licence is not transferable without the permission of op. NOTES:

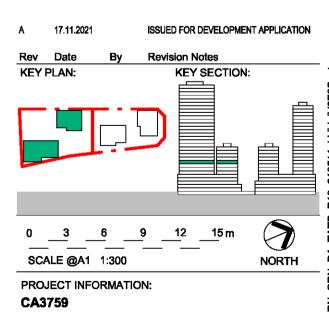

Thornton Central Village

Lot 3003, 3004 and 3005 of DP 1184498 (184, 192 and 41 Lord Sheffield Circuit Penrith NSW <u>2750)</u>

DRAWING TITLE:


PROPOSED FLOOR PLAN -LEVEL 08

SHEET STATUS: **FOR APPROVAL** DRAWING NUMBER:

REV: DA-01-10518

Document Set ID: 9958484

Version: 1, Version Date: 24/03/2022

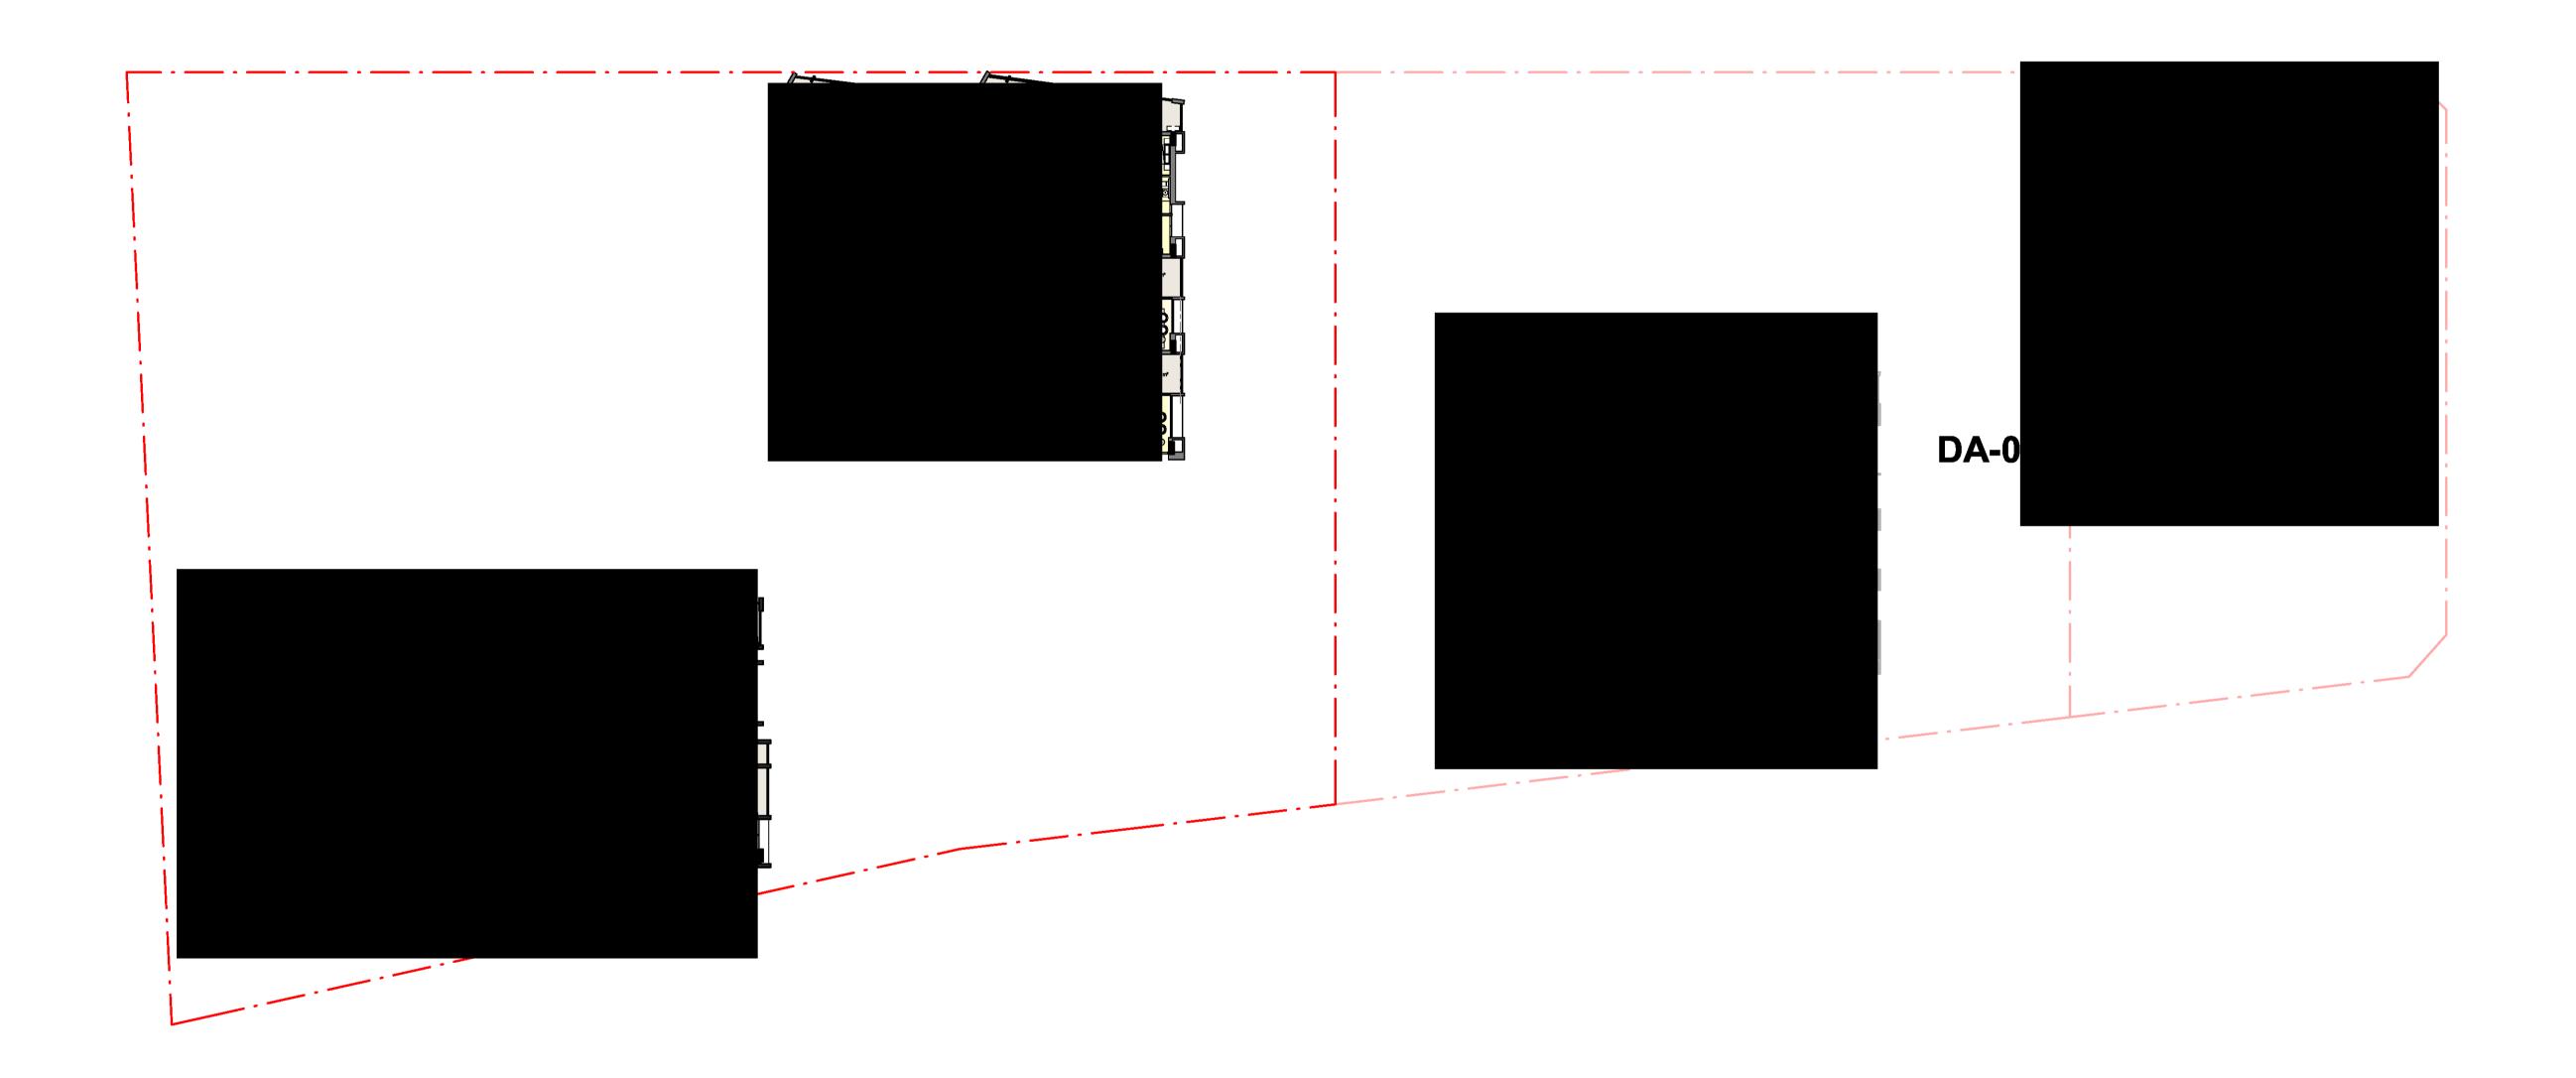

ARCH+



Crone Partners Pty Ltd Level 18, 680 George Street, Sydney, NSW 2000, Australia Ph: +61 2 8295 5300 Fax:+61 2 8295 5301 ABN: 80 095 989 272 Nominated Architect: Greg Crone - NSW Reg. No. 3929

CLIENT

THORNTON OPERATIONS PTY LTD





COLLABORATORS



LANDSCAPE AND PLANNER Urbis Level 8/123 Pitt St, Sydney NSW 2000





Level 5/309 George St, Sydney NSW 2000



ACOUSTIC LOGIC

ACOUSTIG ENGINEER Acoustic Logic 9 Sarah St, Mascot NSW 2020 STRUCTURAL ENGINEER

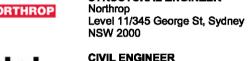


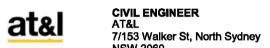

GEOTECHNICAL ENGINEER
Douglas Partners
96-98 Hermitage Rd, West Ryde
NSW 2114



BCA/ACCESS CONSULTANT BCA Logic Suite 302, Level 3/151 Castlereagh St, Sydney NSW 2000

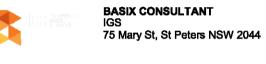

TRAFFIC CONSULTANT GTA (STANTEC) 16/207 Kent St, Sydney NSW 2000 Stantec



FIRE ENGINEER
Affinity Fire
Suite 606/6A Glen St, Milsons
Point NSW 2061

WASTE MANAGEMENT

607 Forest Rd, Bexley NSW




Elephant's Foot 44-46 Gibson Ave, Padstow NSW 2211 REFLECTIVITY AND WIND Windtech



DISCLAIMER:

COPYRIGHT: The copyright of this drawing together with any other documents prepared by crone partners architecture studies, pty ltd (or remains the property of op, crone partners grants licence for the use of this document for the purpose for which they are intended. The licence is not transferable without the permission of op.

NOTES:

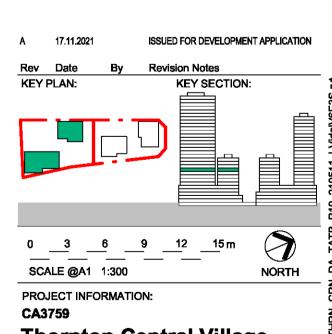

Thornton Central Village Lot 3003, 3004 and 3005 of DP 1184498 (184, 192 and 41 Lord Sheffield Circuit Penrith NSW


<u>2750)</u> DRAWING TITLE:

PROPOSED FLOOR PLAN -LEVEL 09

CHECKED BY: 02 1.12 SHEET STATUS:

REV:

FOR APPROVAL DRAWING NUMBER: DA-01-10519

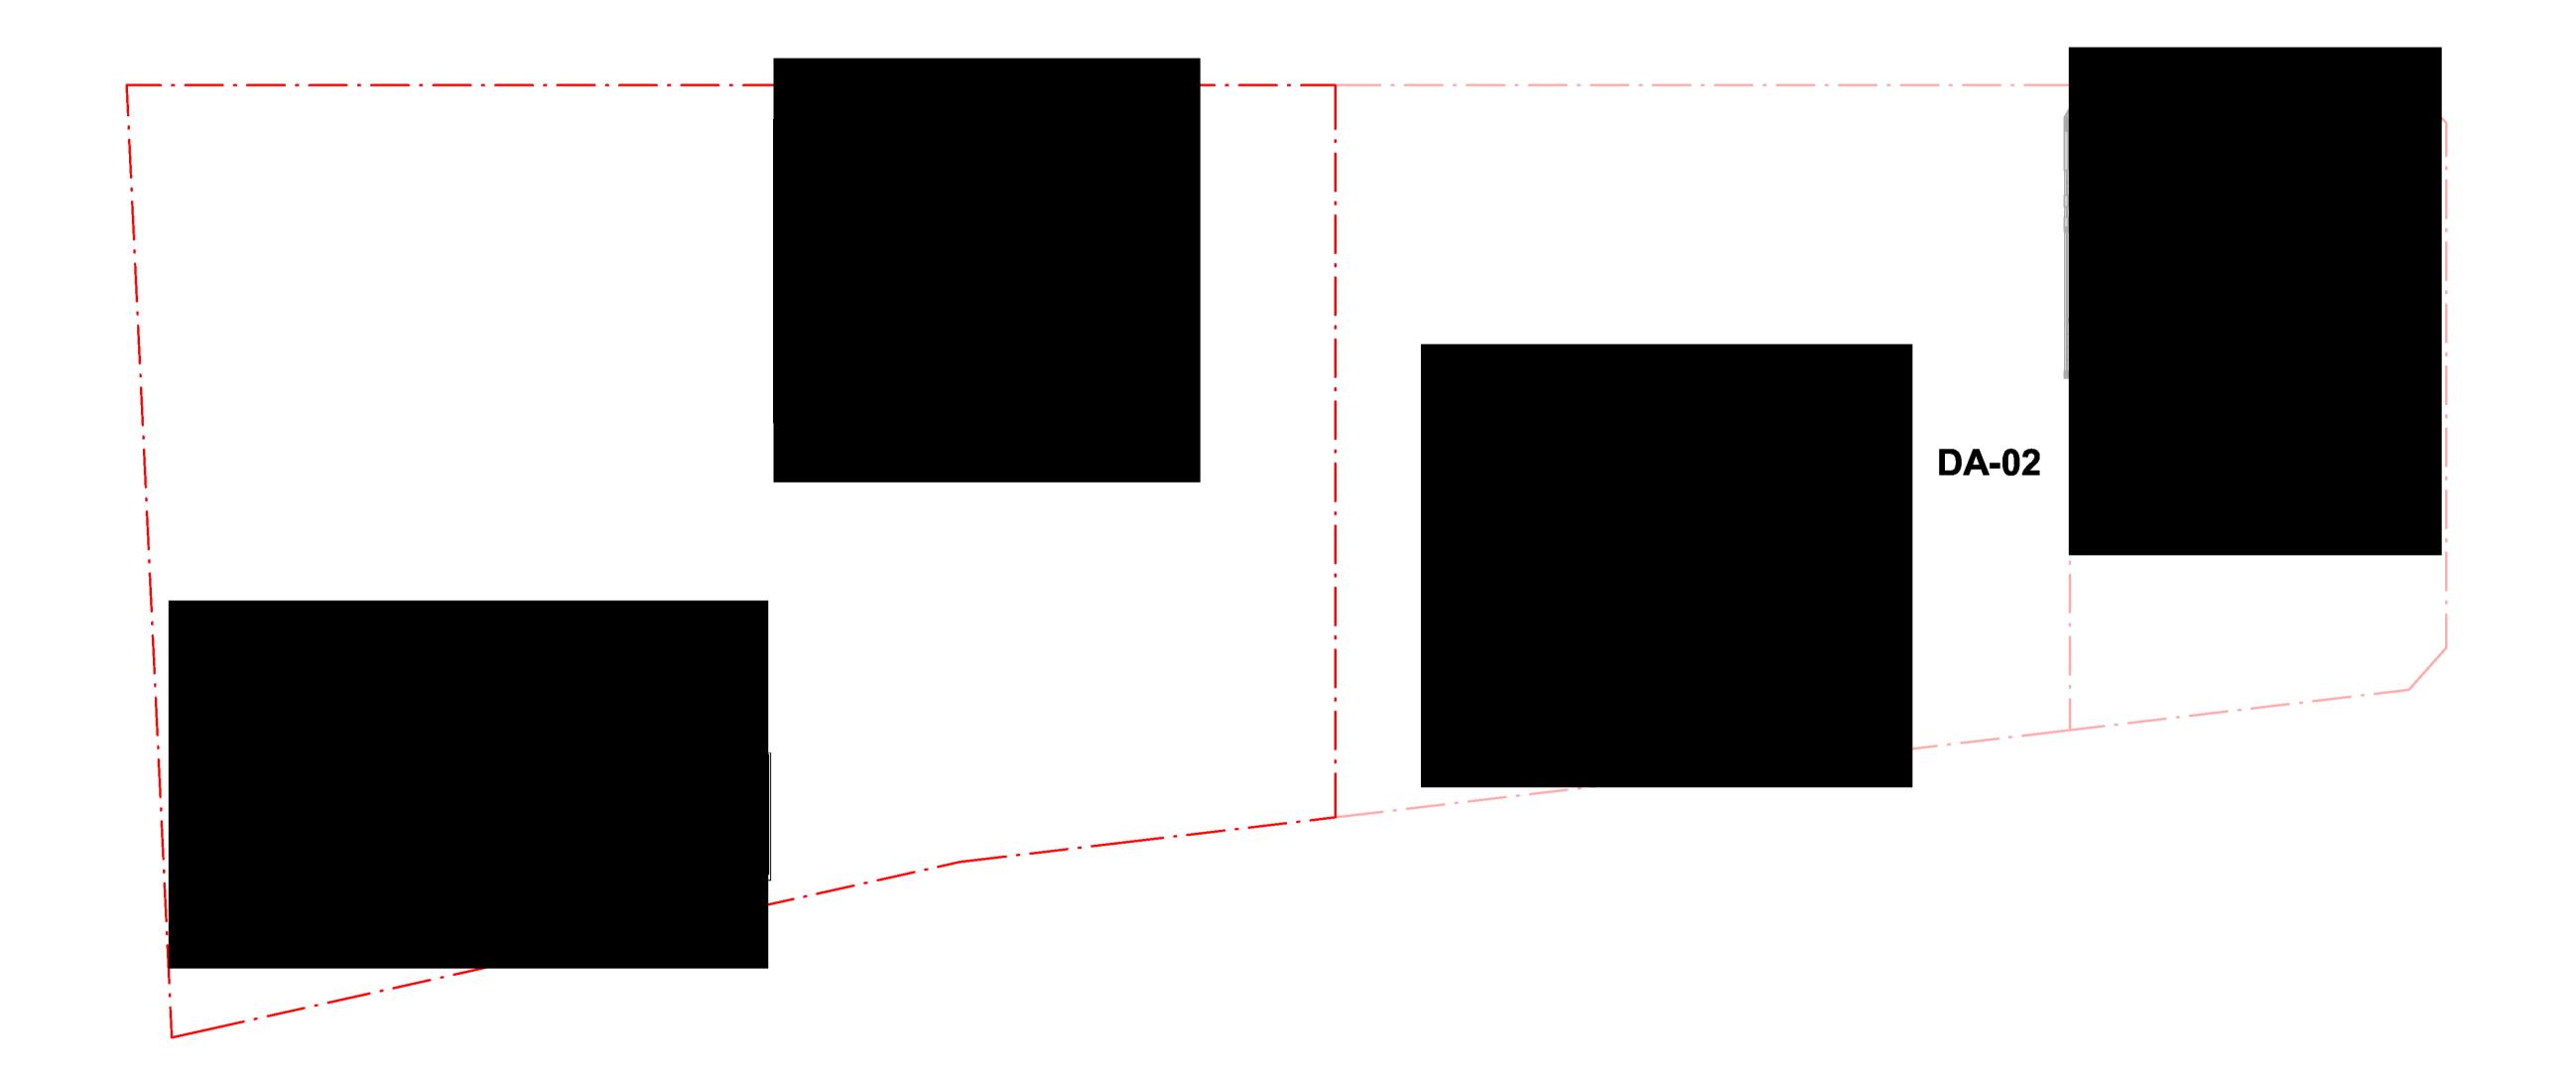

CRONE

ARCH+



Crone Partners Pty Ltd Level 18, 680 George Street, Sydney, NSW 2000, Australia Ph: +61 2 8295 5300 Fax:+61 2 8295 5301 ABN: 80 095 989 272 Nominated Architect: Greg Crone - NSW Reg. No. 3929

THORNTON OPERATIONS PTY LTD








LANDSCAPE AND PLANNER Urbis Level 8/123 Pitt St, Sydney NSW 2000




SERVICES S4B Level 5/309 George St, Sydney NSW 2000




STRUCTURAL ENGINEER Northrop Level 11/345 George St, Sydney NSW 2000

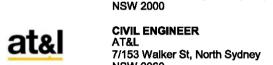


GEOTECHNICAL ENGINEER
Douglas Partners
96-98 Hermitage Rd, West Ryde
NSW 2114

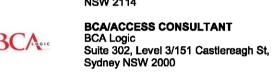

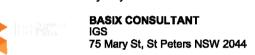





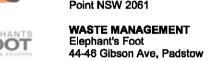






NOTES:

DISCLAIMER:

COPYRIGHT: The copyright of this drawing together with any other documents prepared by crone partners architecture studies, pty ltd (or remains the property of op, crone partners grants licence for the use of this document for the purpose for which they are intended. The licence is not transferable without the permission of op.

ISSUED FOR DEVELOPMENT APPLICATION

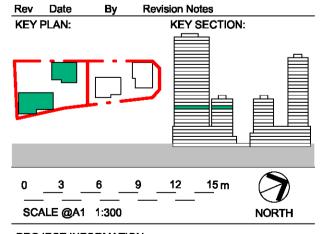

PROJECT INFORMATION: CA3759

Thornton Central Village Lot 3003, 3004 and 3005 of DP 1184498 (184, 192 and 41 Lord Sheffield Circuit Penrith NSW


2750)

DRAWING TITLE: PROPOSED FLOOR PLAN -LEVEL 10

		O:12
HEET STATUS:	CHECKED BY:	Ϋ́
OR APPROVAL	JV	70Z
DAWING NUMBER	DEV/	π Σ

REV:

DA-01-10520

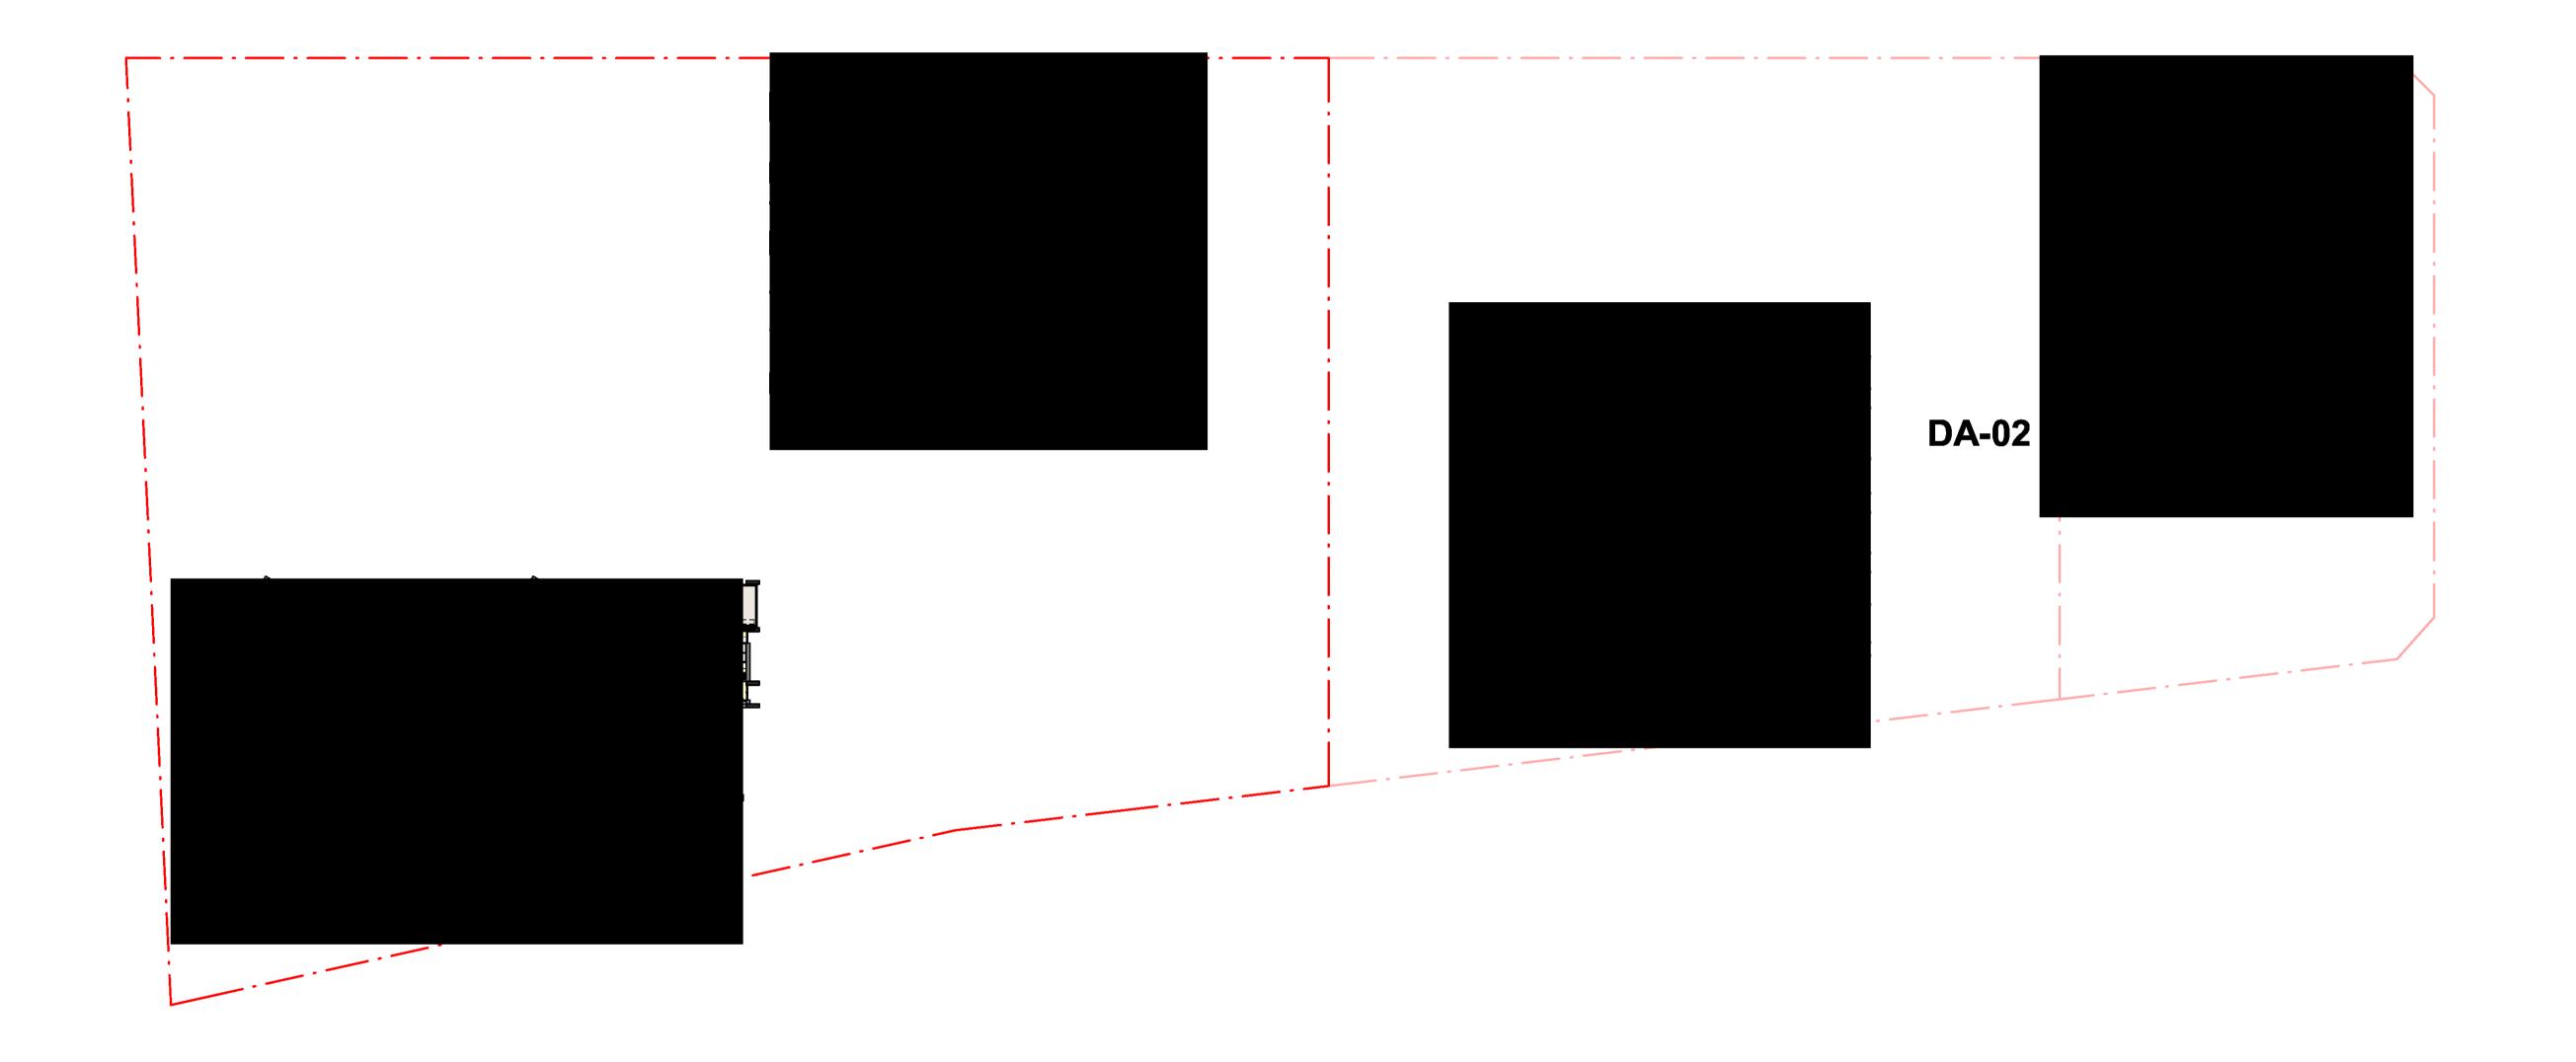

CRONE

ARCH+



Crone Partners Pty Ltd Level 18, 680 George Street, Sydney, NSW 2000, Australia Ph: +61 2 8295 5300 Fax:+61 2 8295 5301 ABN: 80 095 989 272 Nominated Architect: Greg Crone - NSW Reg. No. 3929

THORNTON OPERATIONS PTY LTD








LANDSCAPE AND PLANNER Urbis Level 8/123 Pitt St, Sydney NSW 2000




SERVICES S4B Level 5/309 George St, Sydney NSW 2000




STRUCTURAL ENGINEER

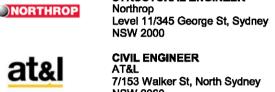

GEOTECHNICAL ENGINEER
Douglas Partners
96-98 Hermitage Rd, West Ryde
NSW 2114

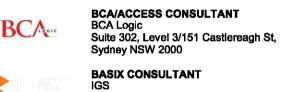

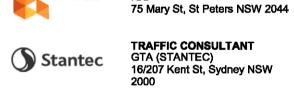










DISCLAIMER:

607 Forest Rd, Bexley NSW

COPYRIGHT: The copyright of this drawing together with any other documents prepared by crone partners architecture studies, pty ltd (or remains the property of op, crone partners grants licence for the use of this document for the purpose for which they are intended. The licence is not transferable without the permission of op.


NOTES:

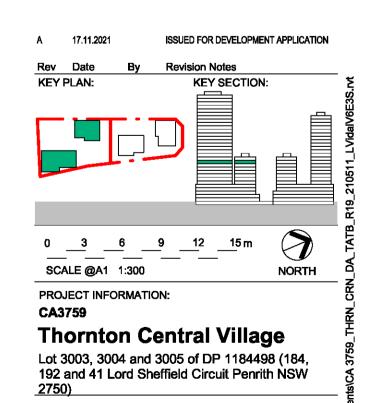

DRAWING TITLE: PROPOSED FLOOR PLAN -LEVEL 11

CHECKED BY: 'COS', 'COS SHEET STATUS: **FOR APPROVAL**

DRAWING NUMBER: DA-01-10521 REV:

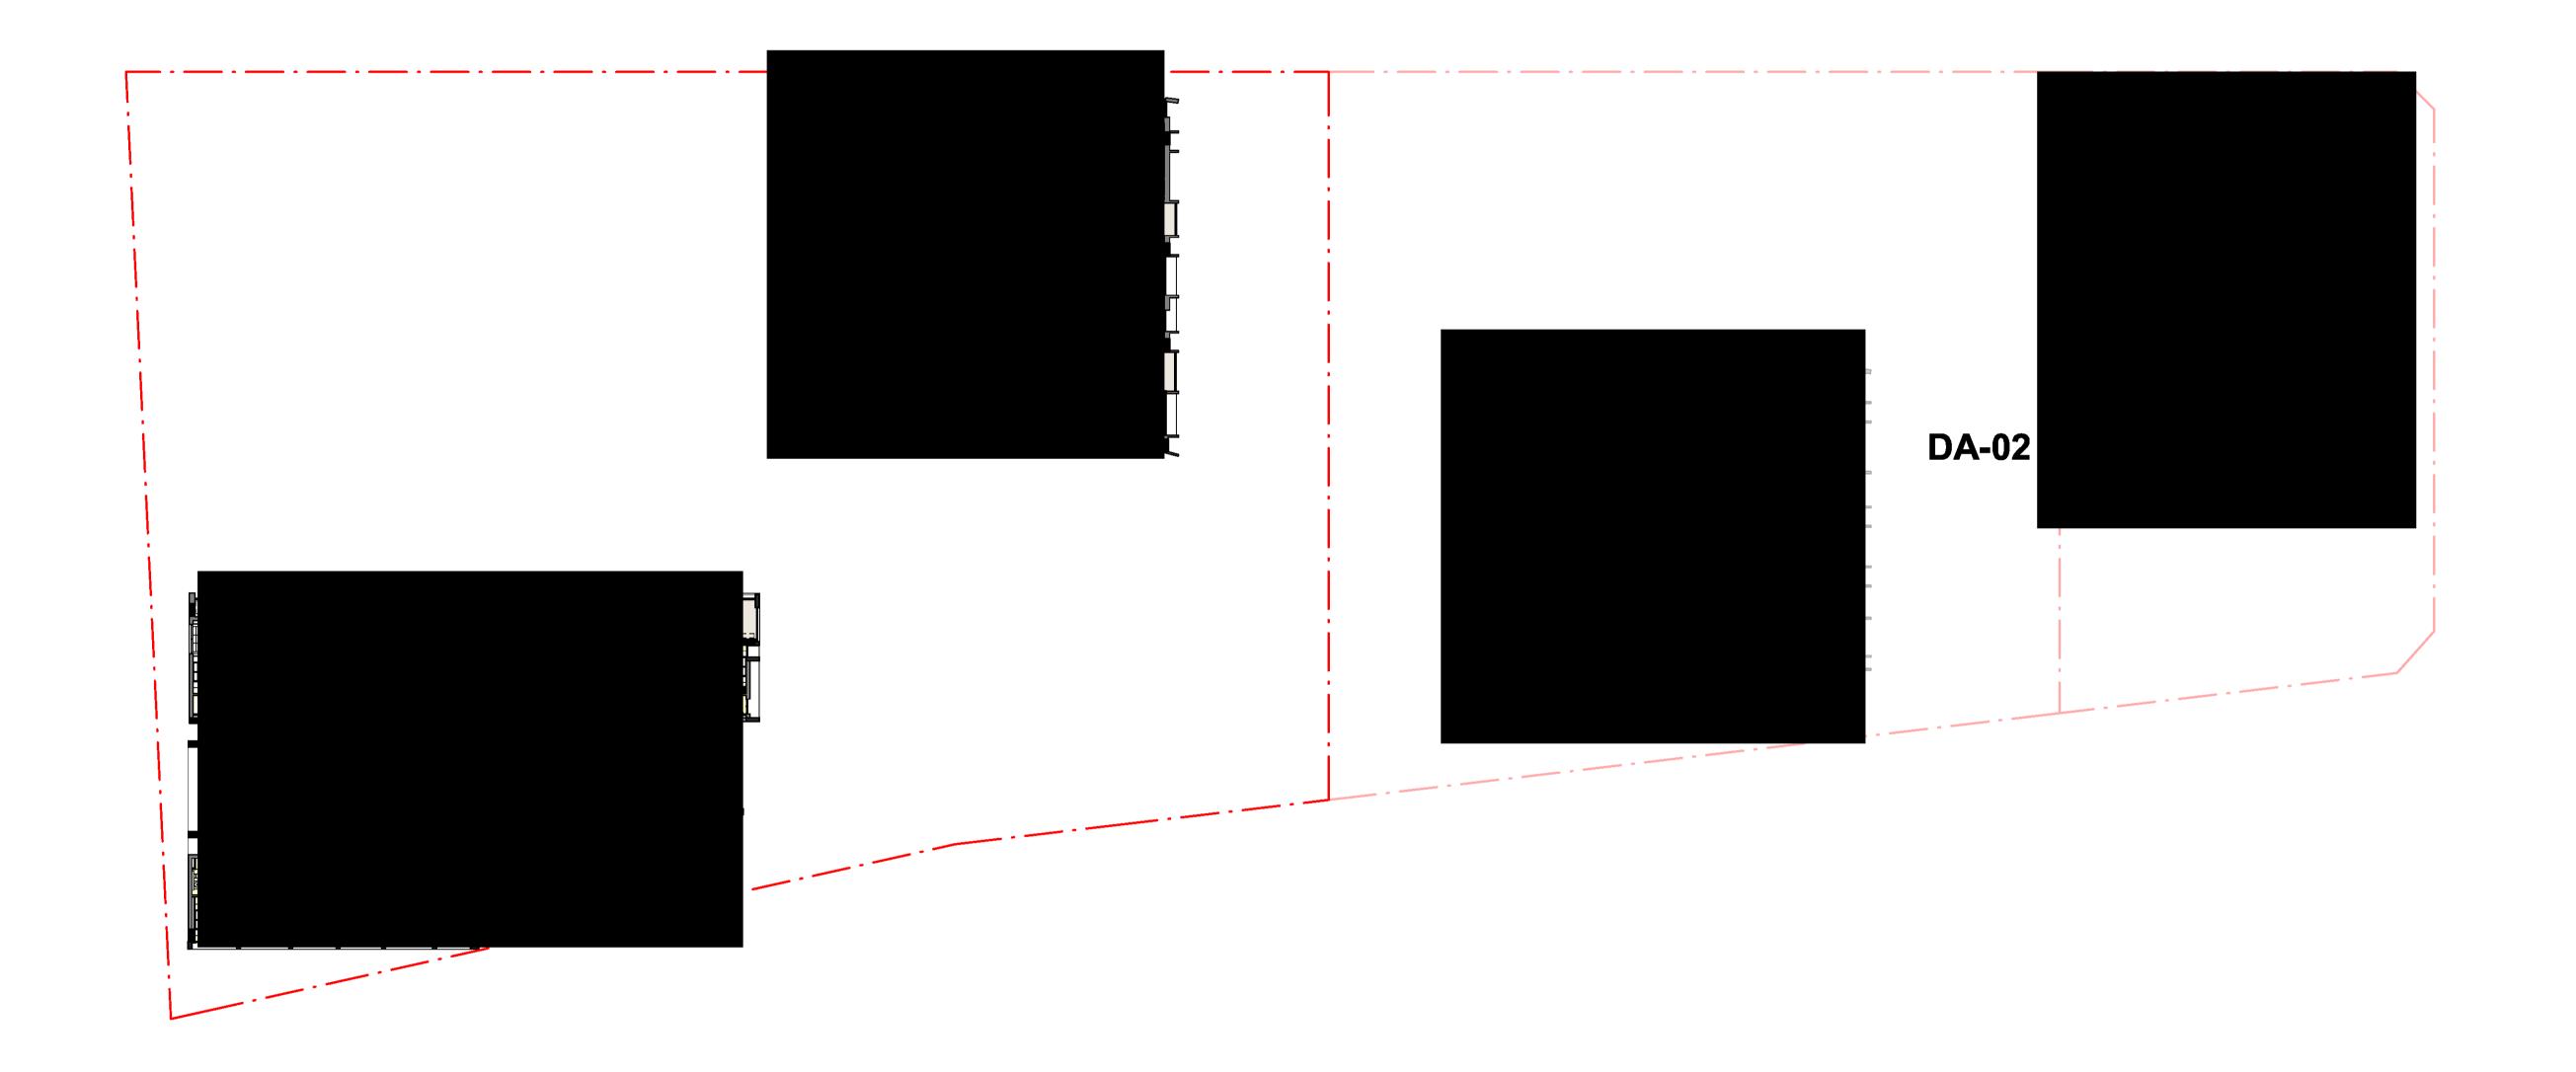

CRONE

ARCH+



Crone Partners Pty Ltd Level 18, 680 George Street, Sydney, NSW 2000, Australia Ph: +61 2 8295 5300 Fax:+61 2 8295 5301 ABN: 80 095 989 272 Nominated Architect: Greg Crone - NSW Reg. No. 3929

THORNTON OPERATIONS PTY LTD








LANDSCAPE AND PLANNER Urbis Level 8/123 Pitt St, Sydney NSW 2000



SERVICES S4B Level 5/309 George St, Sydney NSW 2000



STRUCTURAL ENGINEER

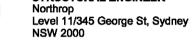




GEOTECHNICAL ENGINEER
Douglas Partners
96-98 Hermitage Rd, West Ryde
NSW 2114



BCA/ACCESS CONSULTANT BCA Logic Suite 302, Level 3/151 Castlereagh St, Sydney NSW 2000 BASIX CONSULTANT IGS 75 Mary St, St Peters NSW 2044

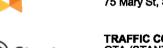










REFLECTIVITY AND WIND Windtech 607 Forest Rd, Bexley NSW

DISCLAIMER:

COPYRIGHT:

The copyright of this drawing together with any other documents prepared by crone partners architecture studies, pty ltd (or remains the property of op, crone partners grants licence for the use of this document for the purpose for which they are intended. The licence is not transferable without the permission of op. NOTES:

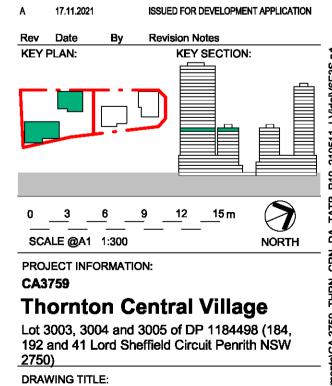


PROPOSED FLOOR PLAN -LEVEL 12

SHEET STATUS: **FOR APPROVAL**

DRAWING NUMBER: DA-01-10522

CHECKED BY: 'COS', 'COS REV:

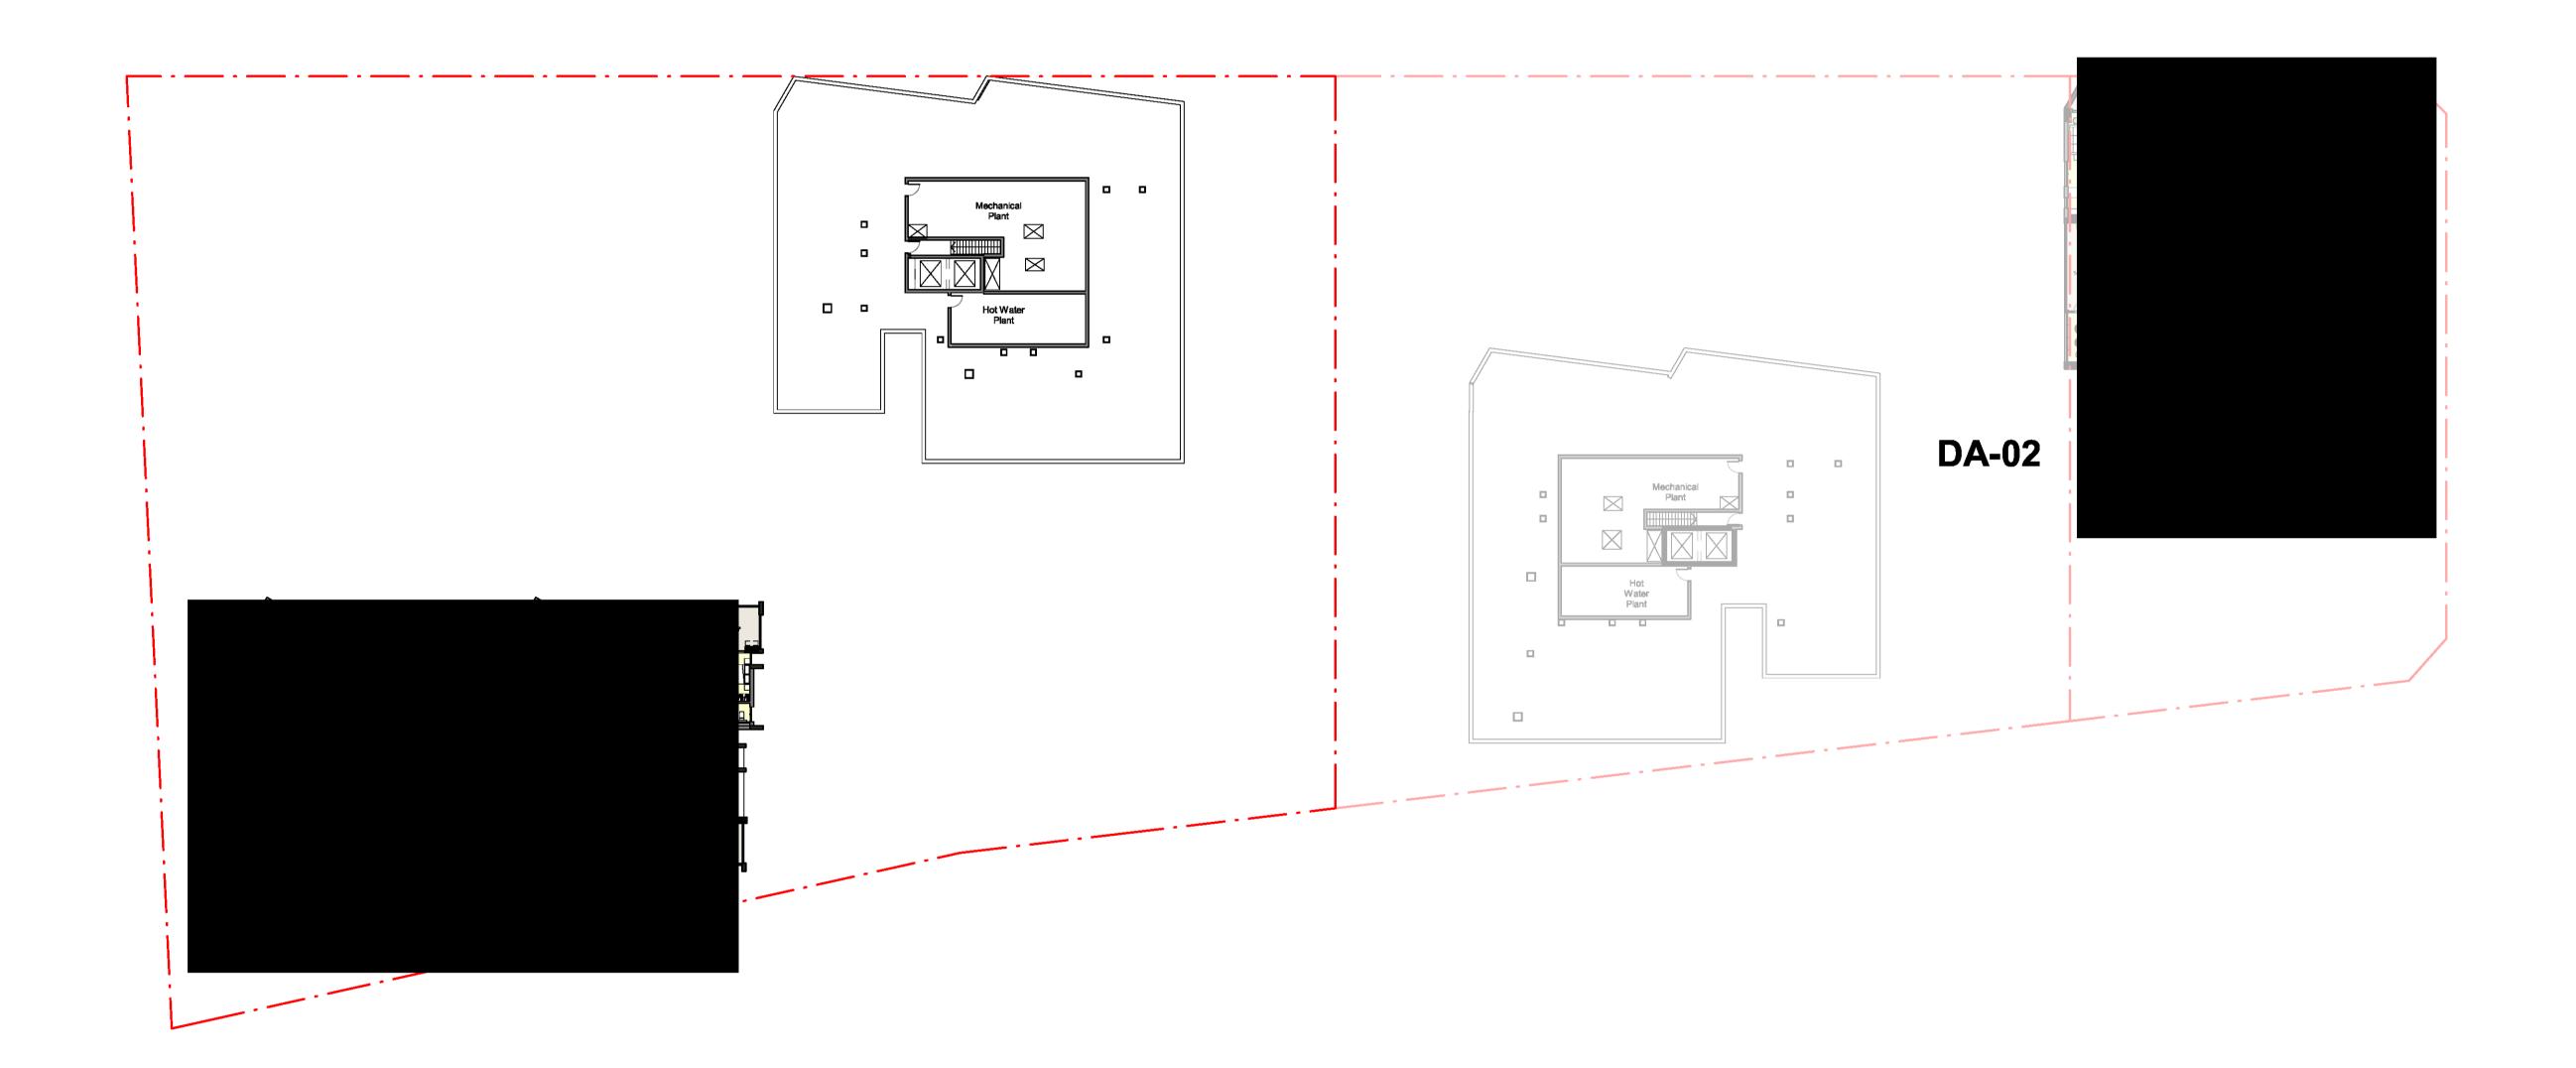

CRONE

ARCIII



Crone Partners Pty Ltd Level 18, 680 George Street, Sydney, NSW 2000, Australia Ph: +61 2 8295 5300 Fax:+61 2 8295 5301 ABN: 80 095 989 272 Nominated Architect: Greg Crone - NSW Reg. No. 3929

THORNTON OPERATIONS PTY LTD







LANDSCAPE AND PLANNER Urbis Level 8/123 Pitt St, Sydney NSW 2000




SERVICES S4B Level 5/309 George St, Sydney NSW 2000





STRUCTURAL ENGINEER Northrop Level 11/345 George St, Sydney NSW 2000

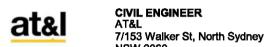

GEOTECHNICAL ENGINEER
Douglas Partners
96-98 Hermitage Rd, West Ryde
NSW 2114



BCA/ACCESS CONSULTANT BCA Logic Suite 302, Level 3/151 Castlereagh St, Sydney NSW 2000



BASIX CONSULTANT IGS 75 Mary St, St Peters NSW 2044












REFLECTIVITY AND WIND Windtech 607 Forest Rd, Bexley NSW

DISCLAIMER:

COPYRIGHT: The copyright of this drawing together with any other documents prepared by crone partners architecture studies, pty ltd (or remains the property of op, crone partners grants licence for the use of this document for the purpose for which they are intended. The licence is not transferable without the permission of op.


NOTES:

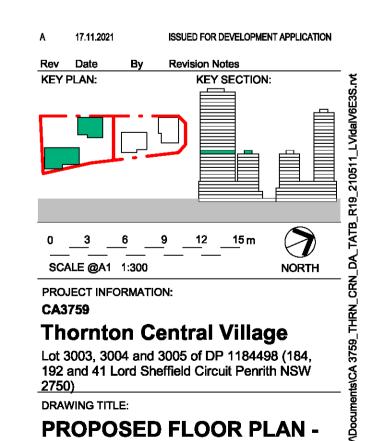

LEVEL 13

CHECKED BY: 02027 SHEET STATUS: **FOR APPROVAL** REV: DRAWING NUMBER:

DA-01-10523

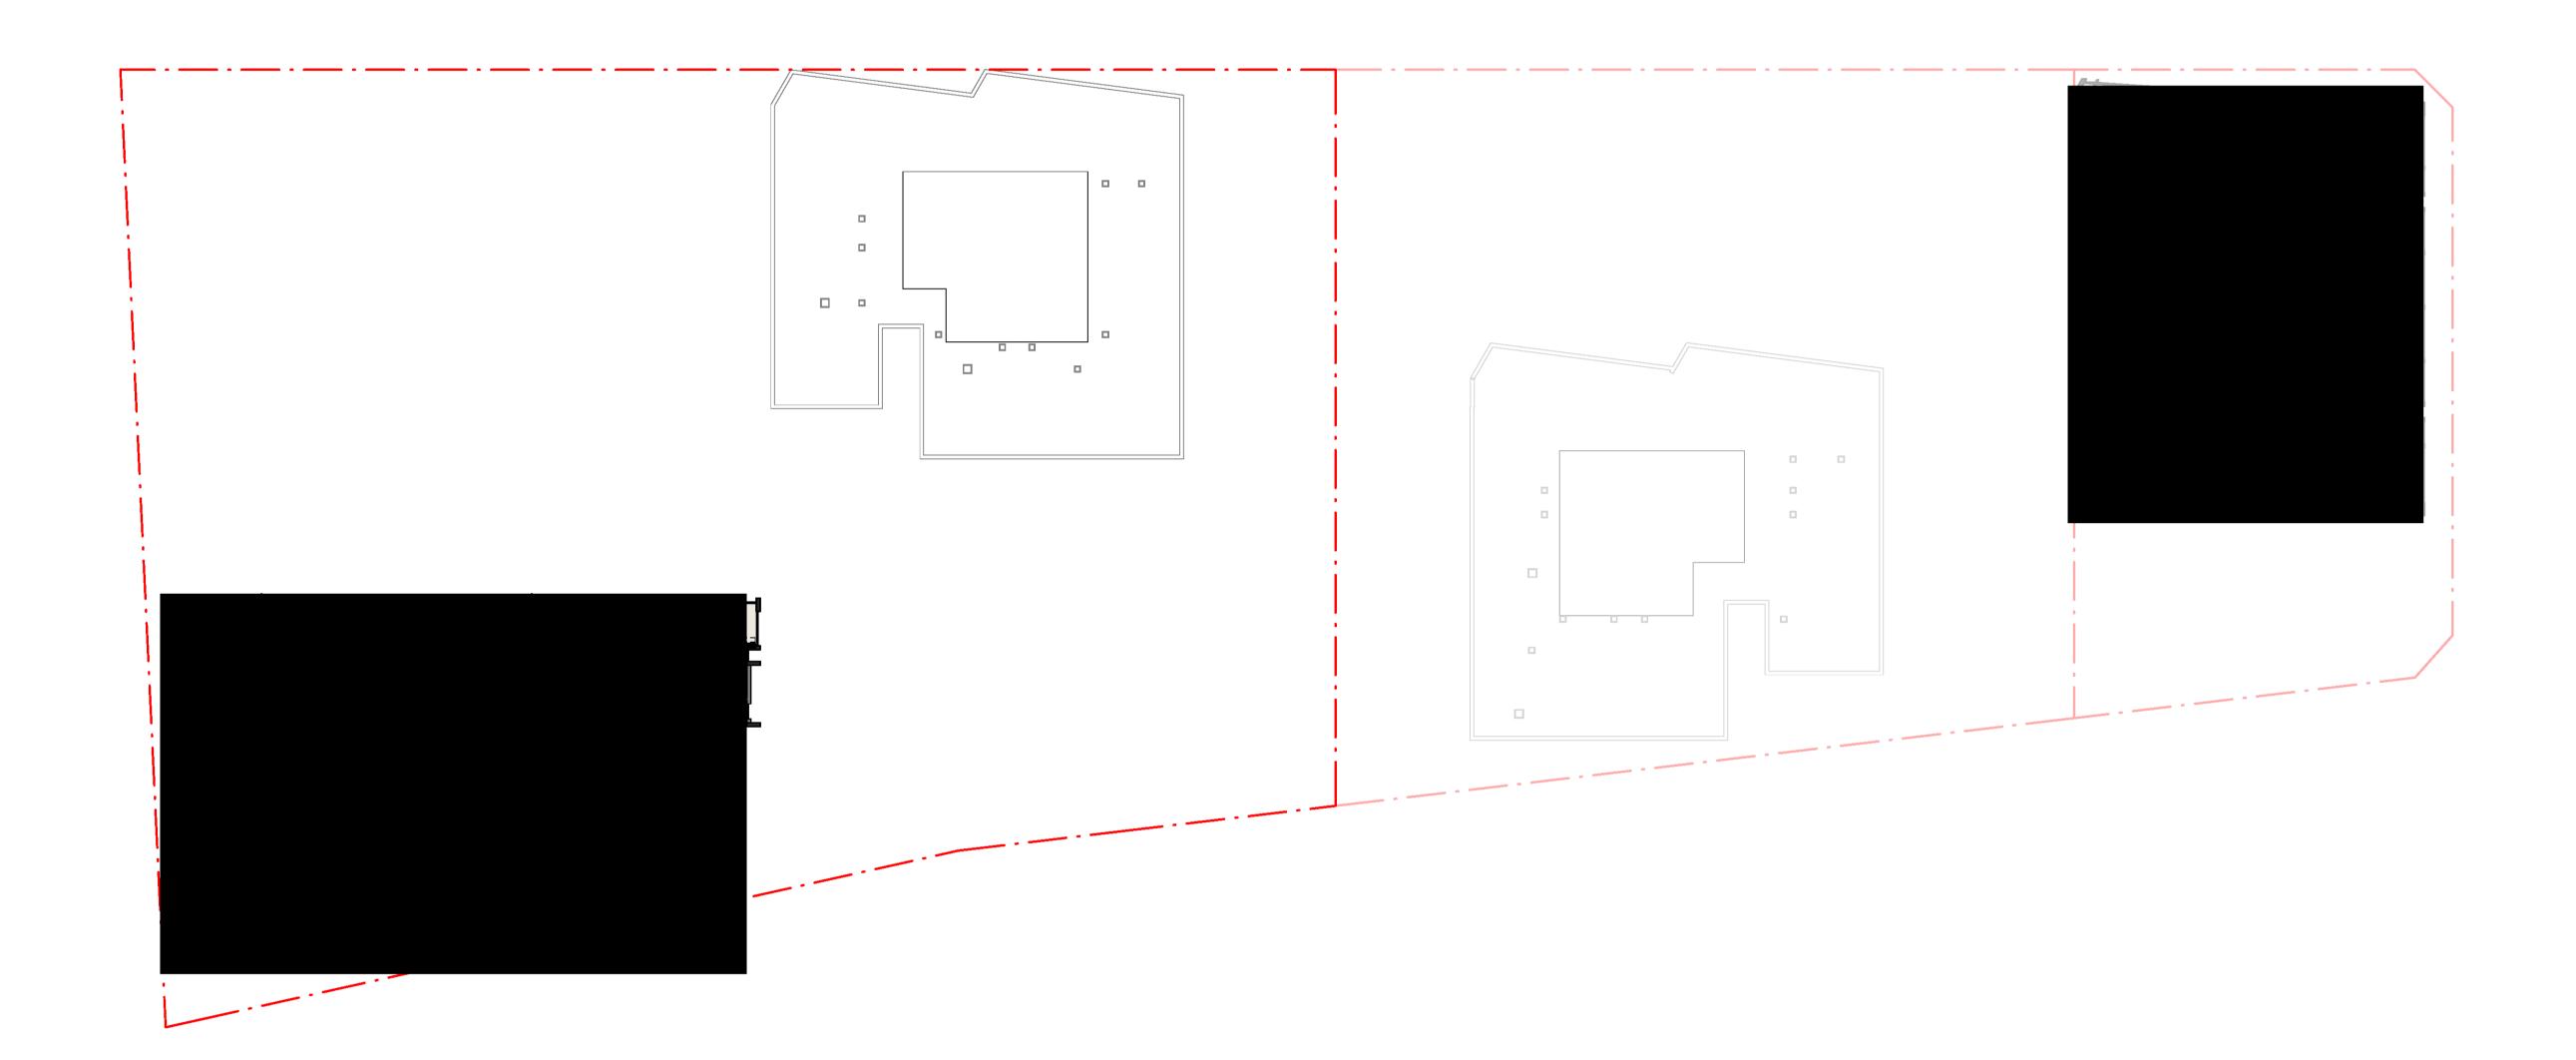

CRONE

ARCIII



Crone Partners Pty Ltd Level 18, 680 George Street, Sydney, NSW 2000, Australia Ph: +61 2 8295 5300 Fax:+61 2 8295 5301 ABN: 80 095 989 272 Nominated Architect: Greg Crone - NSW Reg. No. 3929

CLIENT

THORNTON OPERATIONS PTY LTD








LANDSCAPE AND PLANNER Urbis Level 8/123 Pitt St, Sydney NSW 2000



SERVICES S4B Level 5/309 George St, Sydney NSW 2000





STRUCTURAL ENGINEER

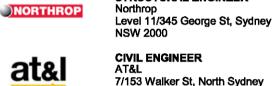

CIVIL ENGINEER
AT&L
7/153 Walker St, North Sydney



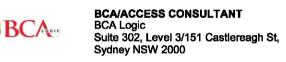

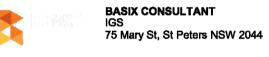












DISCLAIMER:

COPYRIGHT:

The copyright of this drawing together with any other documents prepared by crone partners architecture studies, pty ltd (or remains the property of op, crone partners grants licence for the use of this document for the purpose for which they are intended. The licence is not transferable without the permission of op. NOTES:

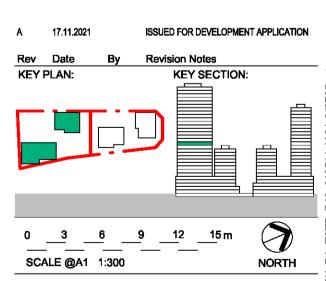

PROJECT INFORMATION:

CA3759


Thornton Central Village Lot 3003, 3004 and 3005 of DP 1184498 (184, 192 and 41 Lord Sheffield Circuit Penrith NSW

<u>2750)</u>

DRAWING TITLE: PROPOSED FLOOR PLAN -LEVEL 14

SHEET STATUS: **FOR APPROVAL**

DRAWING NUMBER: DA-01-10524 REV: Α

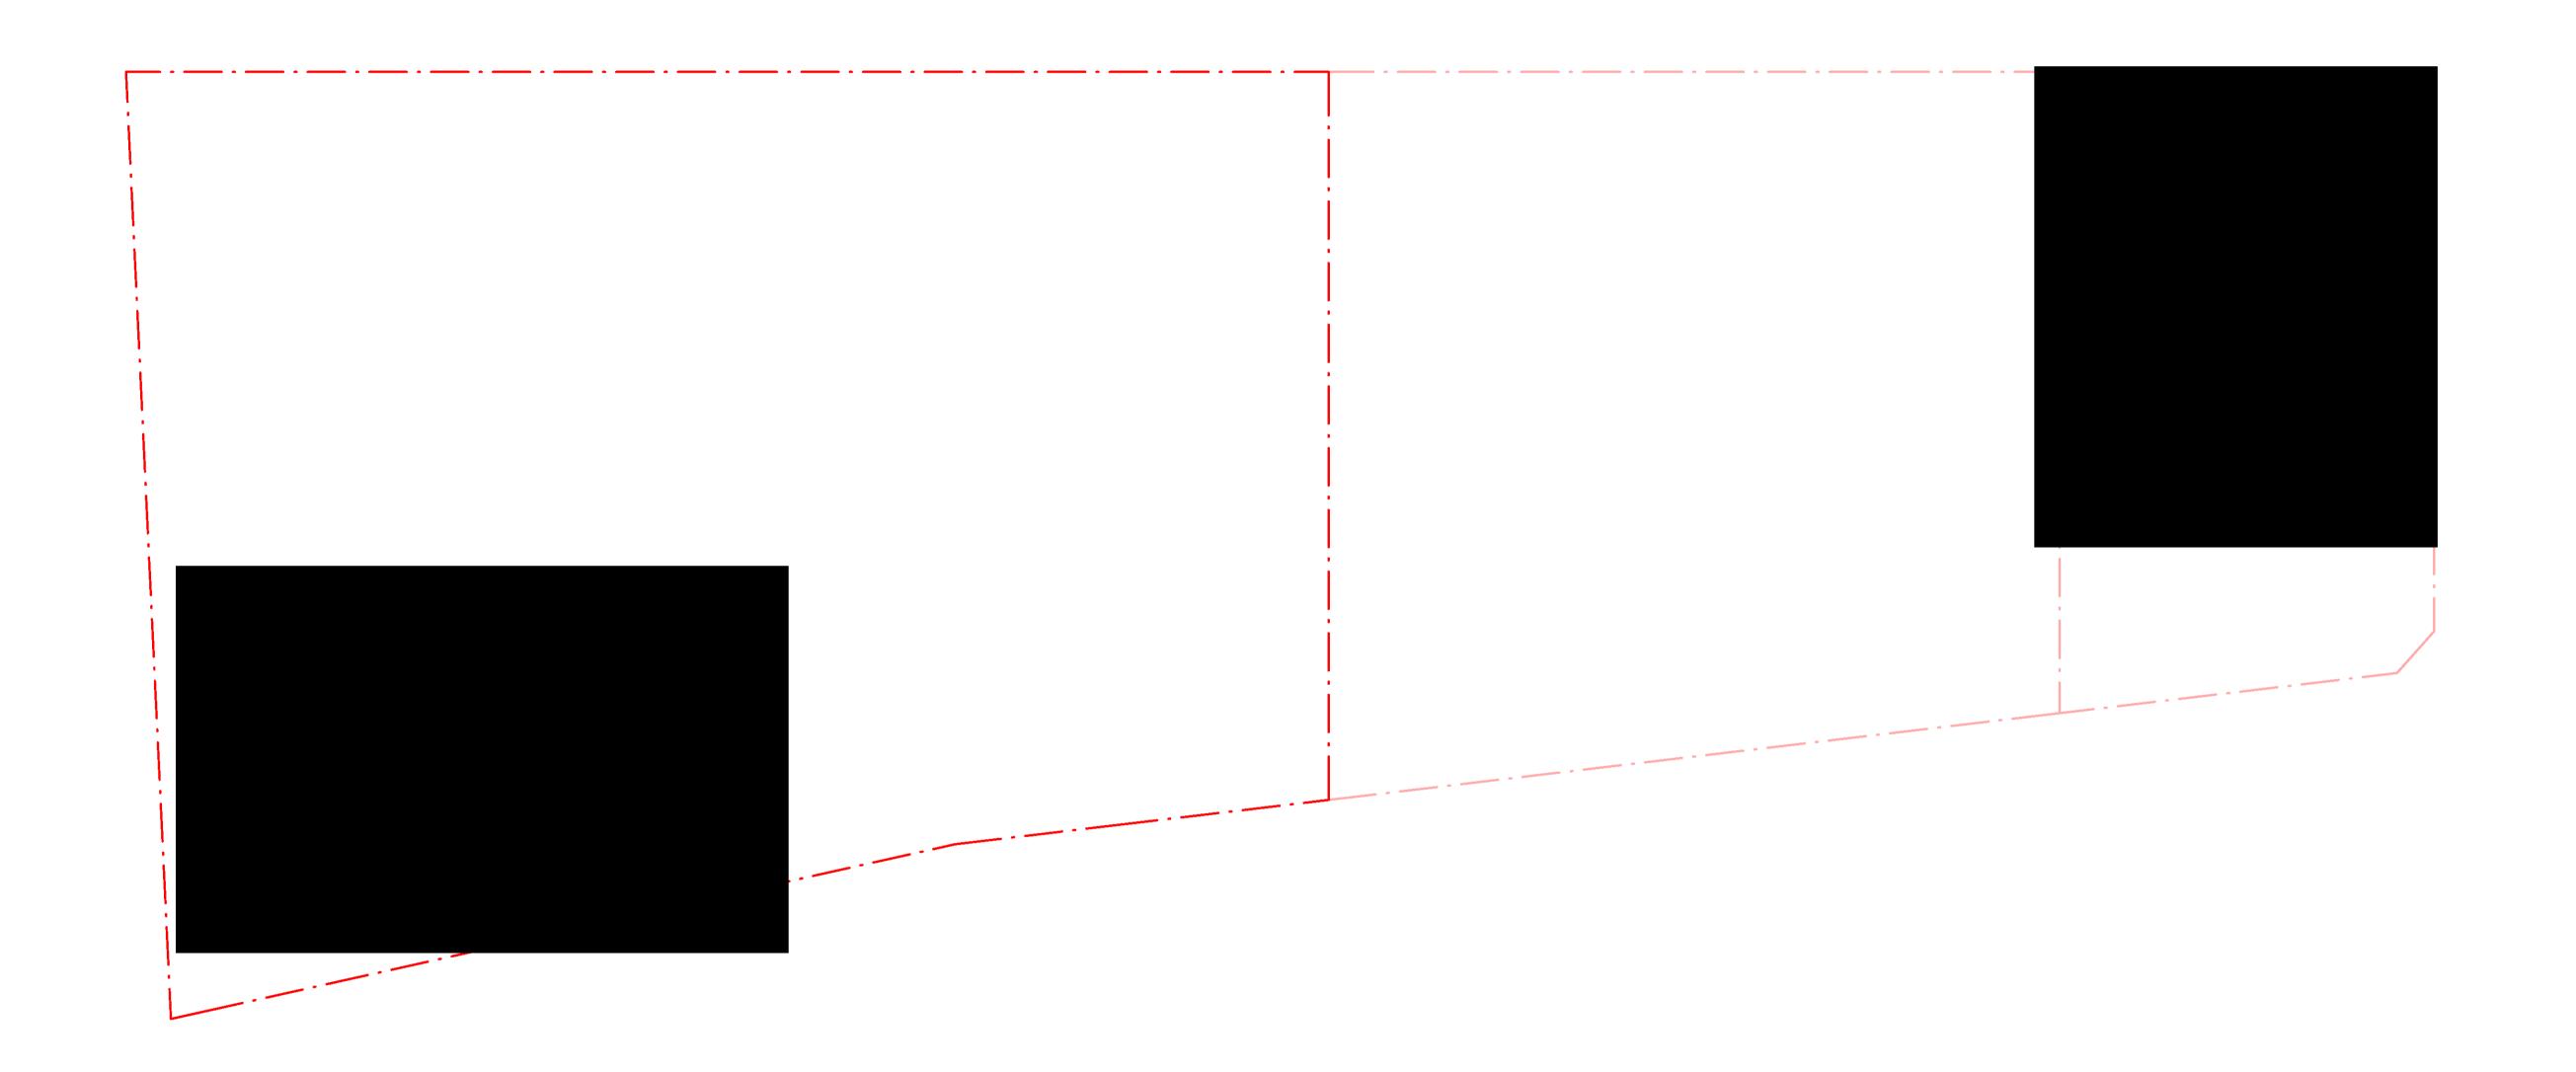

ARCIII



Crone Partners Pty Ltd Level 18, 680 George Street, Sydney, NSW 2000, Australia Ph: +61 2 8295 5300 Fax:+61 2 8295 5301 ABN: 80 095 989 272 Nominated Architect: Greg Crone - NSW Reg. No. 3929

CLIENT

THORNTON OPERATIONS PTY LTD





COLLABORATORS




LANDSCAPE AND PLANNER Urbis Level 8/123 Pitt St, Sydney NSW 2000



SERVICES S4B Level 5/309 George St, Sydney NSW 2000



STRUCTURAL ENGINEER Northrop Level 11/345 George St, Sydney NSW 2000

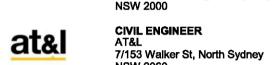

GEOTECHNICAL ENGINEER
Douglas Partners
96-98 Hermitage Rd, West Ryde
NSW 2114



BCA/ACCESS CONSULTANT BCA Logic Suite 302, Level 3/151 Castlereagh St, Sydney NSW 2000



BASIX CONSULTANT 75 Mary St, St Peters NSW 2044











DISCLAIMER:

COPYRIGHT:

The copyright of this drawing together with any other documents prepared by crone partners architecture studies, pty ltd (or remains the property of op, crone partners grants licence for the use of this document for the purpose for which they are intended. The licence is not transferable without the permission of op. NOTES:

ISSUED FOR DEVELOPMENT APPLICATION KEY SECTION:

NORTH

CHECKED BY: 'COS', 'COS

REV:

0 3 6 9 12 15 m SCALE @A1 1:300

PROJECT INFORMATION:

CA3759 Thornton Central Village Lot 3003, 3004 and 3005 of DP 1184498 (184, 192 and 41 Lord Sheffield Circuit Penrith NSW


2750)

DRAWING TITLE: PROPOSED FLOOR PLAN -LEVEL 15

SHEET STATUS:

FOR APPROVAL DRAWING NUMBER:

DA-01-10525

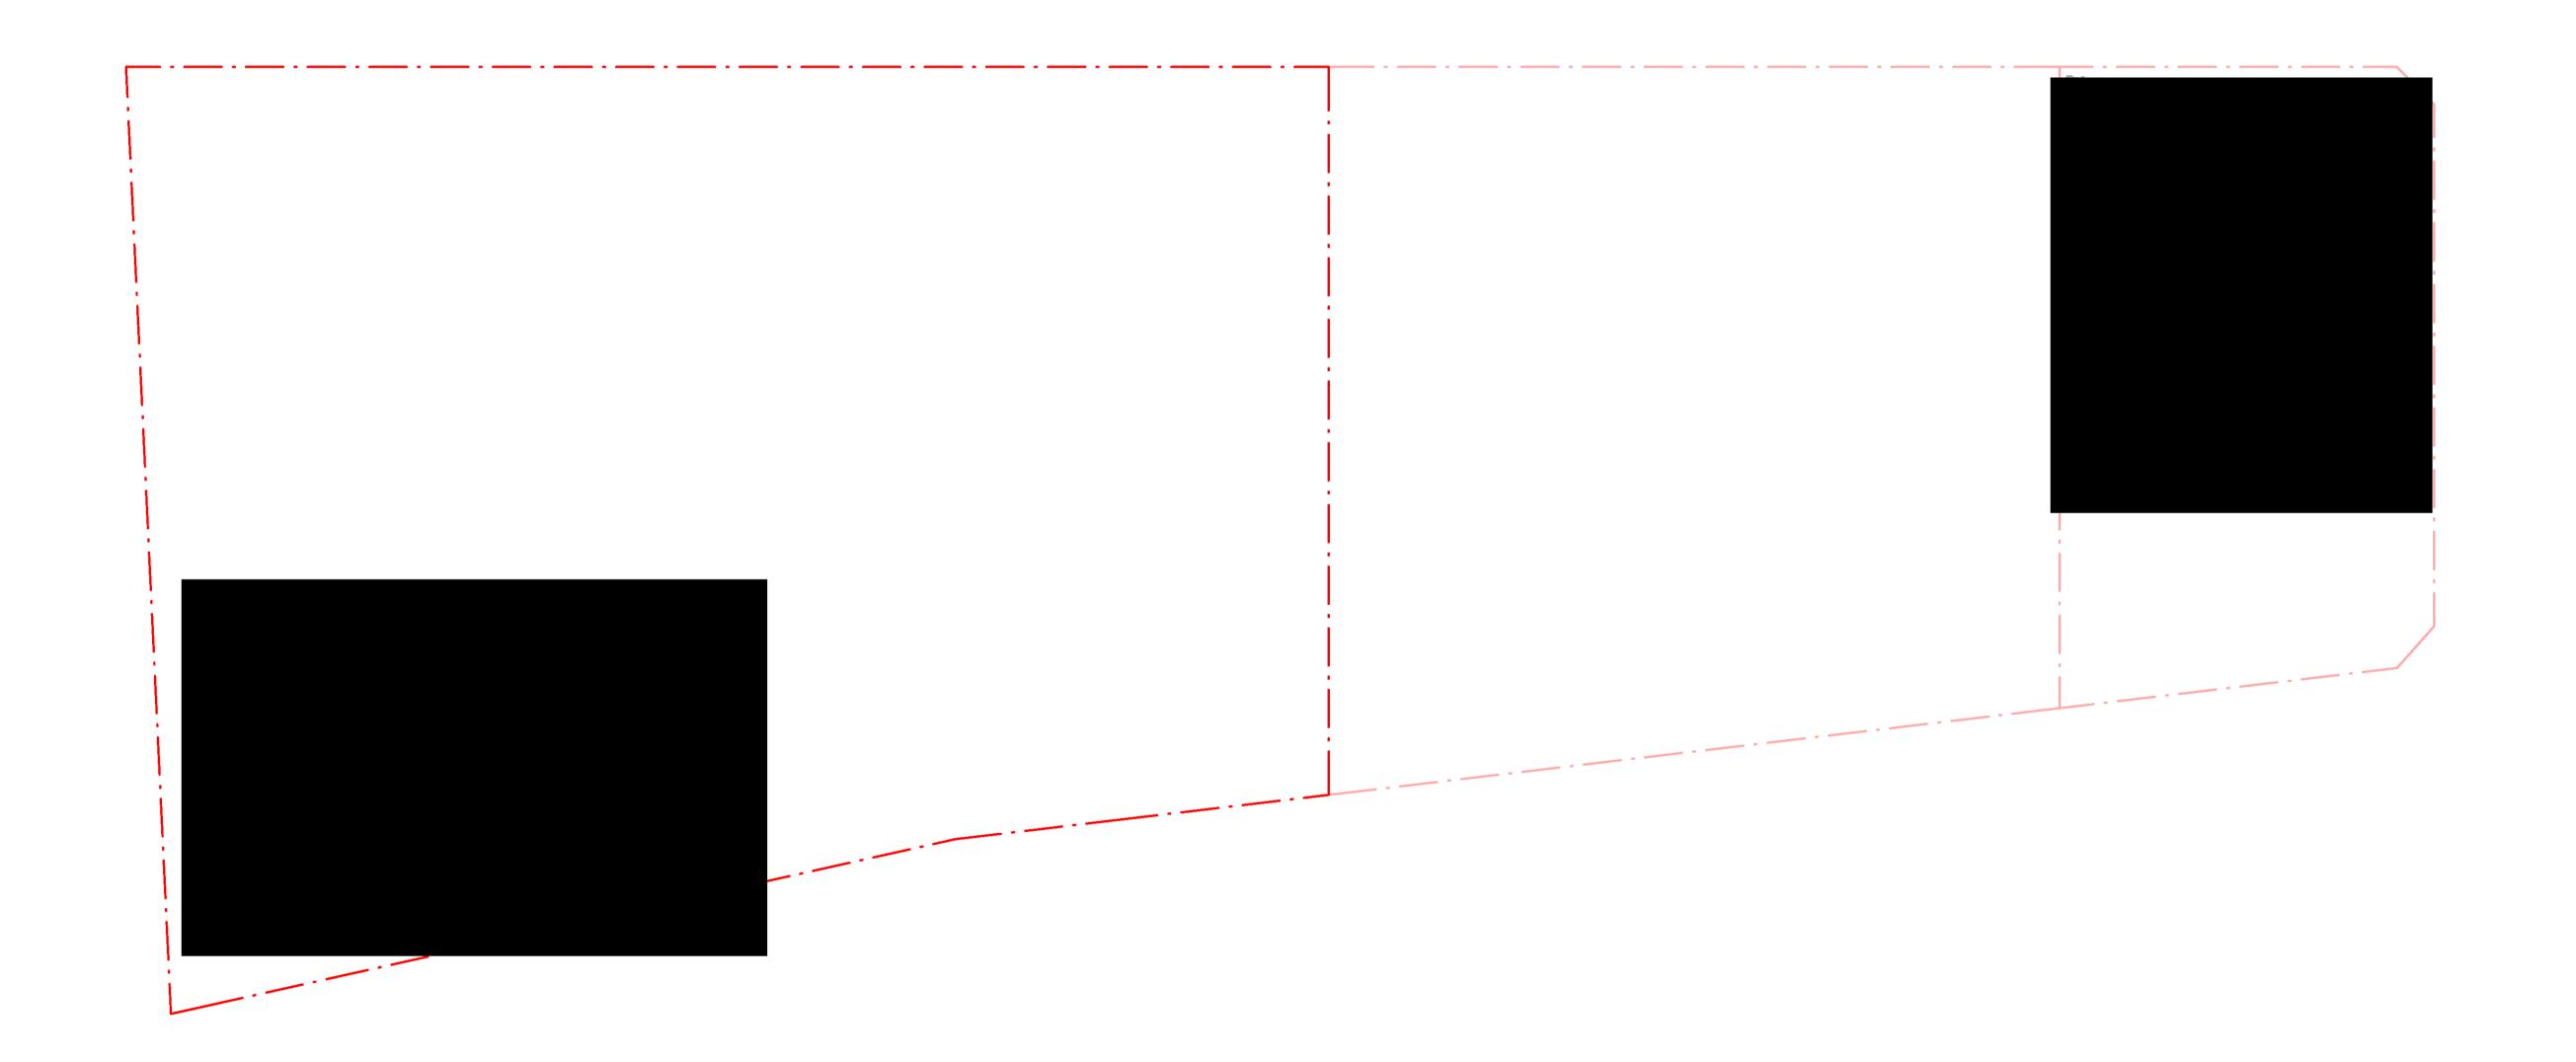

ARCIII



Crone Partners Pty Ltd Level 18, 680 George Street, Sydney, NSW 2000, Australia Ph: +61 2 8295 5300 Fax:+61 2 8295 5301 ABN: 80 095 989 272 Nominated Architect: Greg Crone - NSW Reg. No. 3929

CLIENT

THORNTON OPERATIONS PTY LTD





COLLABORATORS



LANDSCAPE AND PLANNER Urbis Level 8/123 Pitt St, Sydney NSW 2000



SERVICES S4B Level 5/309 George St, Sydney NSW 2000



STRUCTURAL ENGINEER



Northrop Level 11/345 George St, Sydney NSW 2000



GEOTECHNICAL ENGINEER
Douglas Partners
96-98 Hermitage Rd, West Ryde
NSW 2114



BCA/ACCESS CONSULTANT BCA Logic Suite 302, Level 3/151 Castlereagh St, Sydney NSW 2000



BASIX CONSULTANT 75 Mary St, St Peters NSW 2044



TRAFFIC CONSULTANT GTA (STANTEC) 16/207 Kent St, Sydney NSW 2000



FIRE ENGINEER
Affinity Fire
Suite 606/6A Glen St, Milsons
Point NSW 2061




WASTE MANAGEMENT Elephant's Foot 44-46 Gibson Ave, Padstow NSW 2211 REFLECTIVITY AND WIND Windtech 607 Forest Rd, Bexley NSW



DISCLAIMER:

COPYRIGHT:

The copyright of this drawing together with any other documents prepared by crone partners architecture studies, pty ltd (or remains the property of op, crone partners grants licence for the use of this document for the purpose for which they are intended. The licence is not transferable without the permission of op. NOTES:

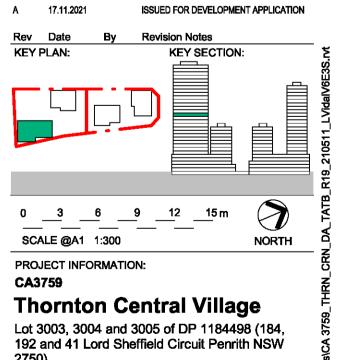


2750) DRAWING TITLE:

PROPOSED FLOOR PLAN -LEVEL 16

CHECKED BY: 'COS', 'COS SHEET STATUS: **FOR APPROVAL** REV:

DRAWING NUMBER: DA-01-10526

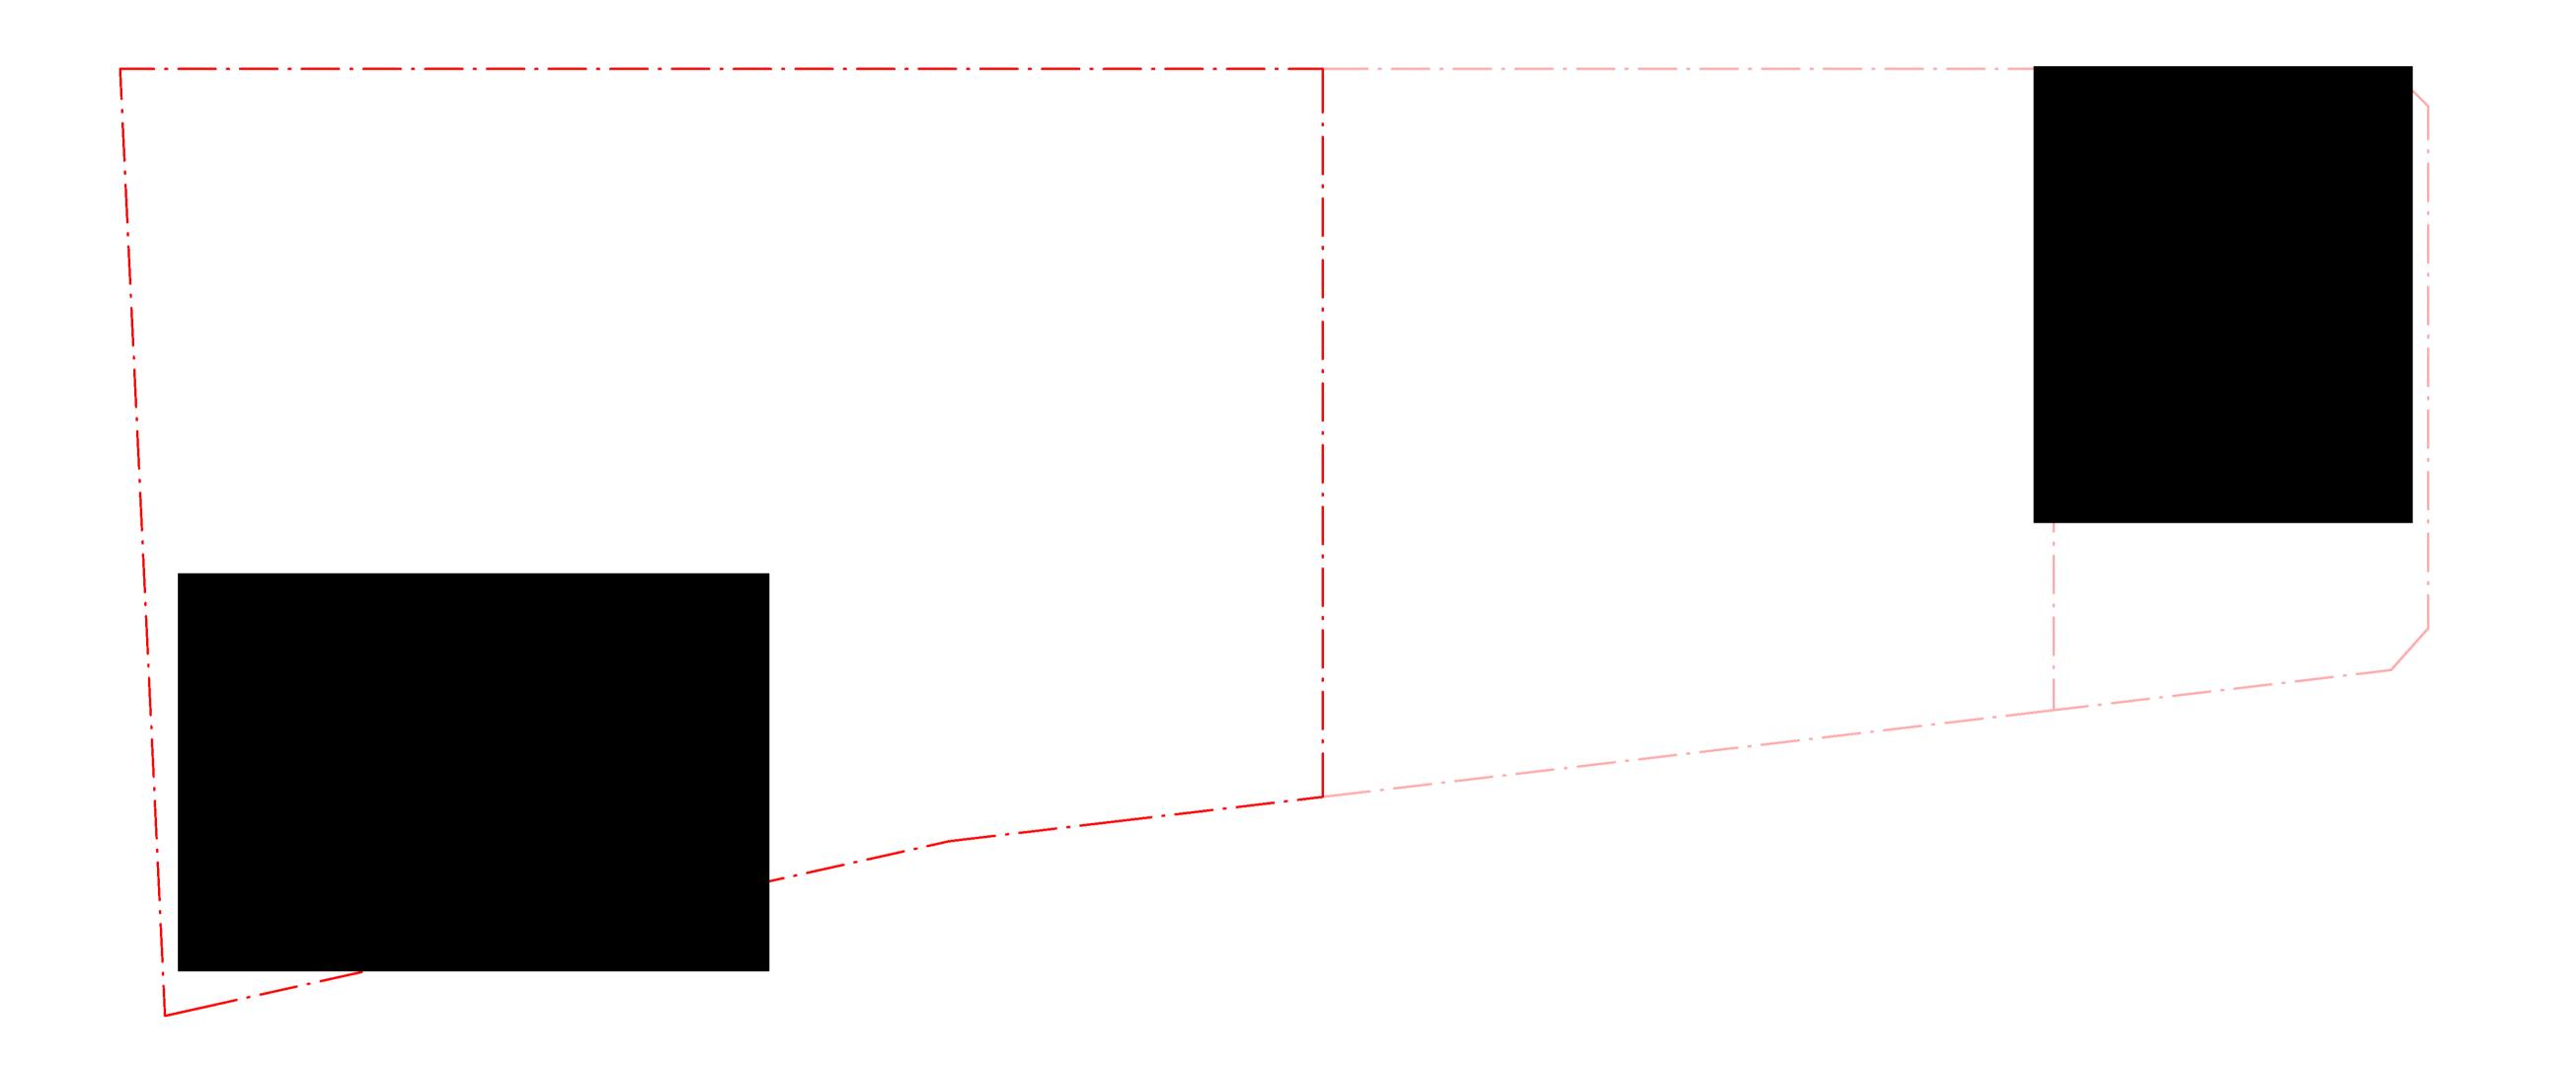

ARCIII



Crone Partners Pty Ltd Level 18, 680 George Street, Sydney, NSW 2000, Australia Ph: +61 2 8295 5300 Fax:+61 2 8295 5301 ABN: 80 095 989 272 Nominated Architect: Greg Crone - NSW Reg. No. 3929

CLIENT

THORNTON OPERATIONS PTY LTD





COLLABORATORS



LANDSCAPE AND PLANNER Urbis Level 8/123 Pitt St, Sydney NSW 2000









Northrop Level 11/345 George St, Sydney NSW 2000



GEOTECHNICAL ENGINEER
Douglas Partners
96-98 Hermitage Rd, West Ryde
NSW 2114

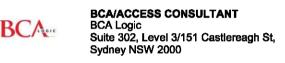

BASIX CONSULTANT

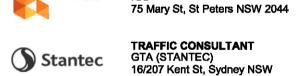










DISCLAIMER:

COPYRIGHT: The copyright of this drawing together with any other documents prepared by crone partners architecture studies, pty ltd (or remains the property of op, crone partners grants licence for the use of this document for the purpose for which they are intended. The licence is not transferable without the permission of op.

NOTES:

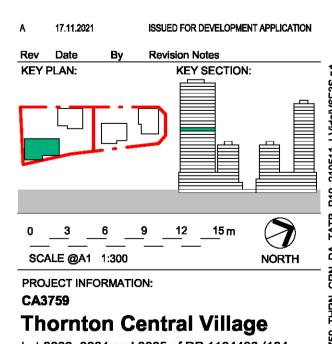


Lot 3003, 3004 and 3005 of DP 1184498 (184, 192 and 41 Lord Sheffield Circuit Penrith NSW 2750)

DRAWING TITLE: PROPOSED FLOOR PLAN -LEVEL 17

CHECKED BY: 'COS', 'COS SHEET STATUS: **FOR APPROVAL** DRAWING NUMBER:

DA-01-10527

REV:

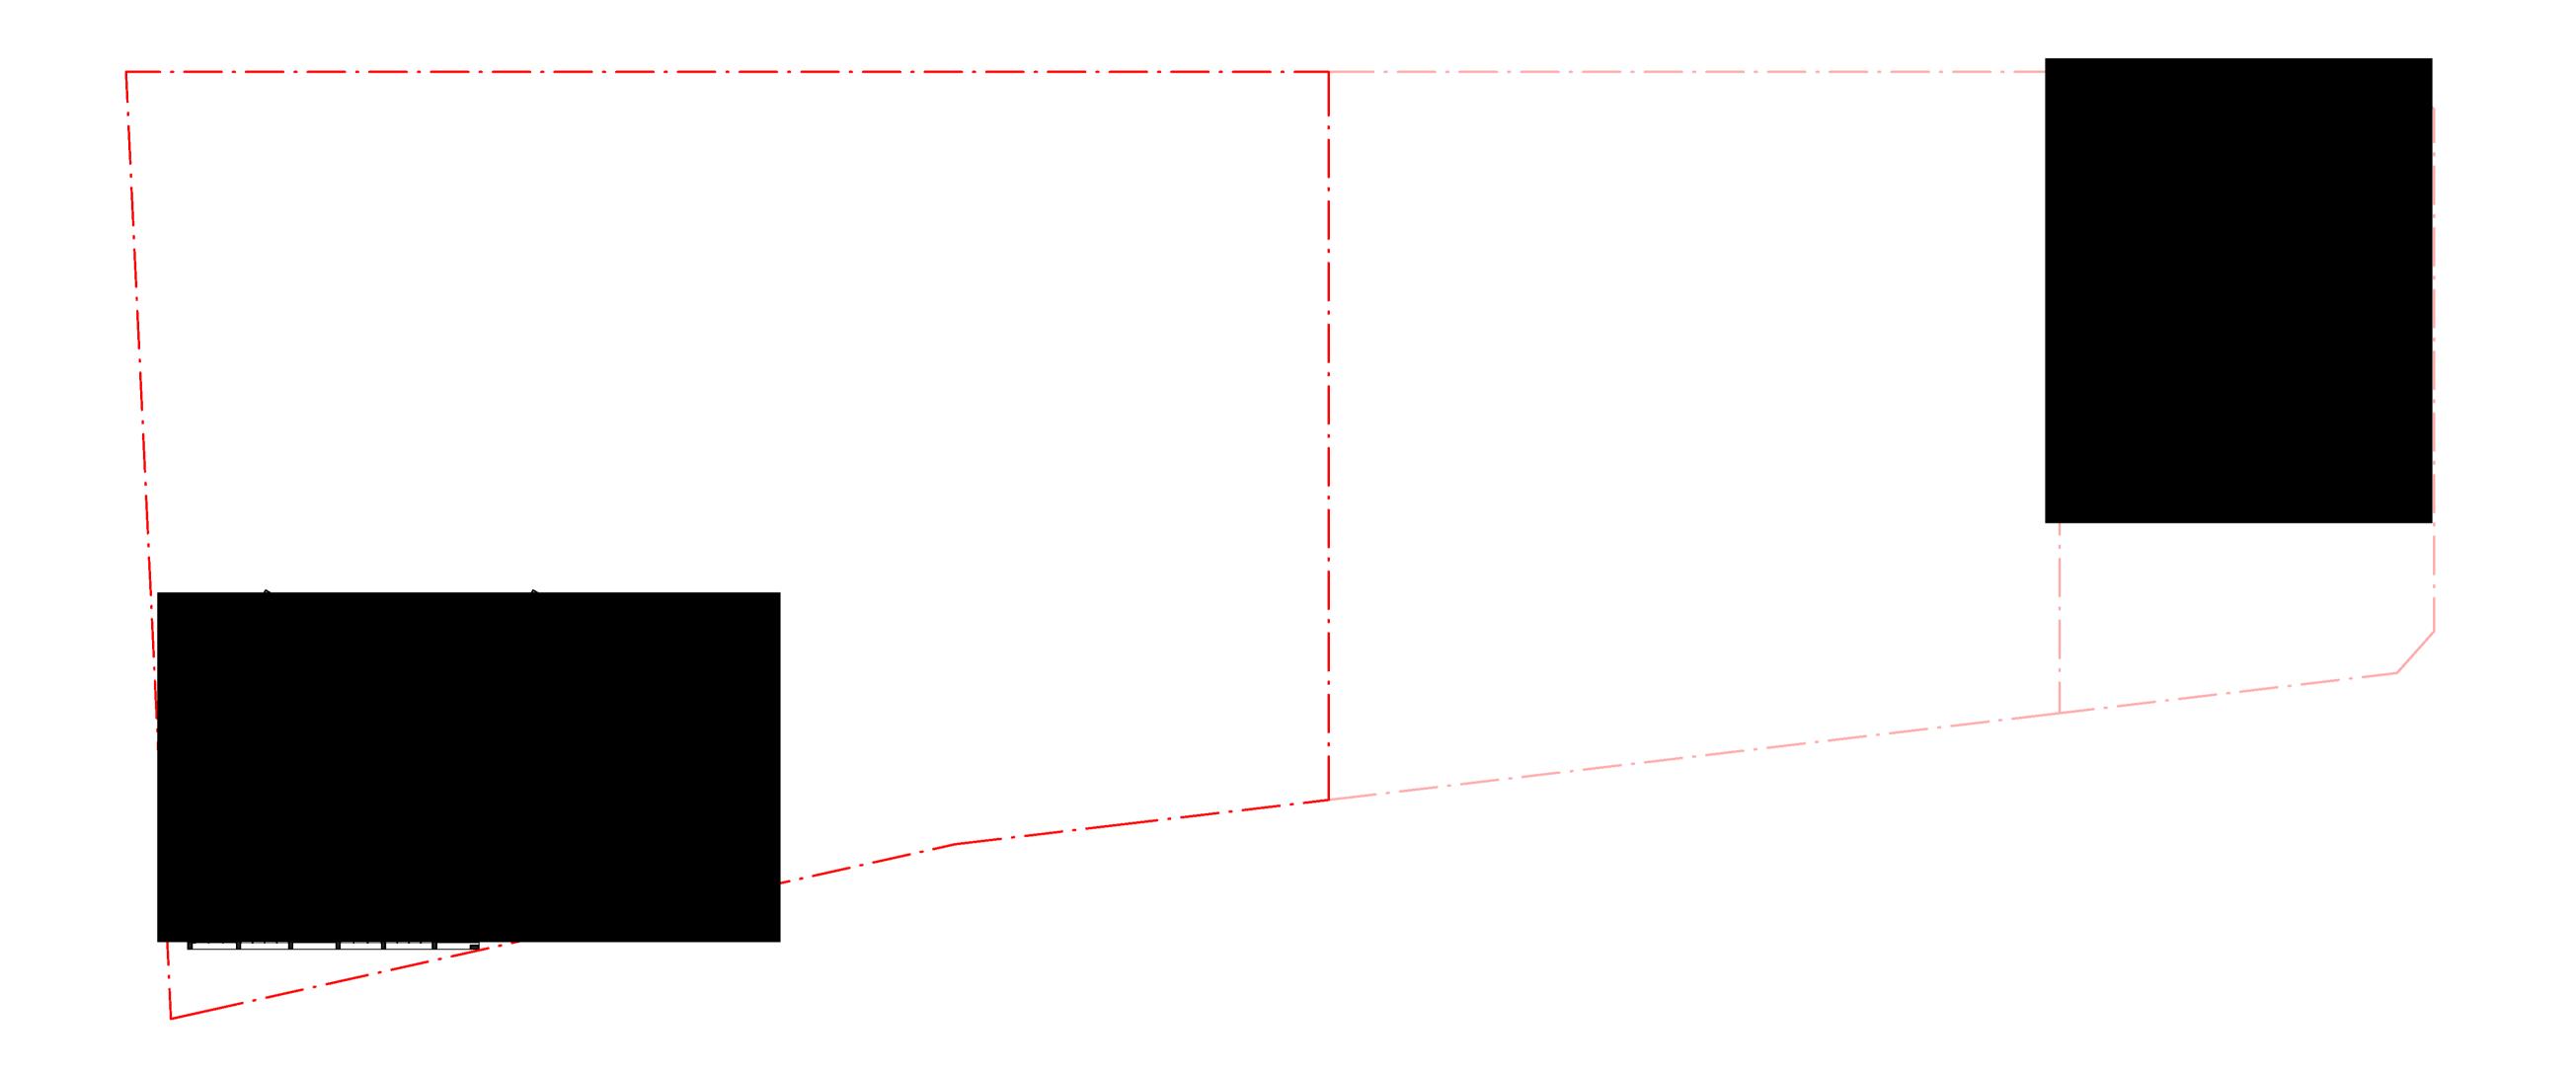


ARCIII



Crone Partners Pty Ltd Level 18, 680 George Street, Sydney, NSW 2000, Australia Ph: +61 2 8295 5300 Fax:+61 2 8295 5301 ABN: 80 095 989 272 Nominated Architect: Greg Crone - NSW Reg. No. 3929

CLIENT

THORNTON OPERATIONS PTY LTD

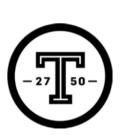




COLLABORATORS



ACOUSTIC LOGIC

LANDSCAPE AND PLANNER Urbis Level 8/123 Pitt St, Sydney NSW 2000

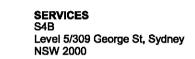





STRUCTURAL ENGINEER Northrop Level 11/345 George St, Sydney NSW 2000



GEOTECHNICAL ENGINEER
Douglas Partners
96-98 Hermitage Rd, West Ryde
NSW 2114




BCA/ACCESS CONSULTANT BCA Logic Suite 302, Level 3/151 Castlereagh St, Sydney NSW 2000









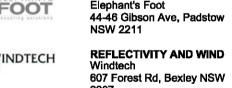



DISCLAIMER:

COPYRIGHT:

The copyright of this drawing together with any other documents prepared by crone partners archite remains the property of op. crone partners grants licence for the use of this document for the purpos intended. The licence is not transferable without the permission of op. NOTES:

ISSUED FOR DEVELOPMENT APPLICATION KEY SECTION:

NORTH

0 3 6 9 12 15 m SCALE @A1 1:300

PROJECT INFORMATION:

CA3759 Thornton Central Village

Lot 3003, 3004 and 3005 of DP 1184498 (184, 192 and 41 Lord Sheffield Circuit Penrith NSW 2750)


DRAWING TITLE:

PROPOSED FLOOR PLAN -LEVEL 18

SHEET STATUS: FOR APPROVAL

DRAWING NUMBER: DA-01-10528

CHECKED BASE (2021) REV:

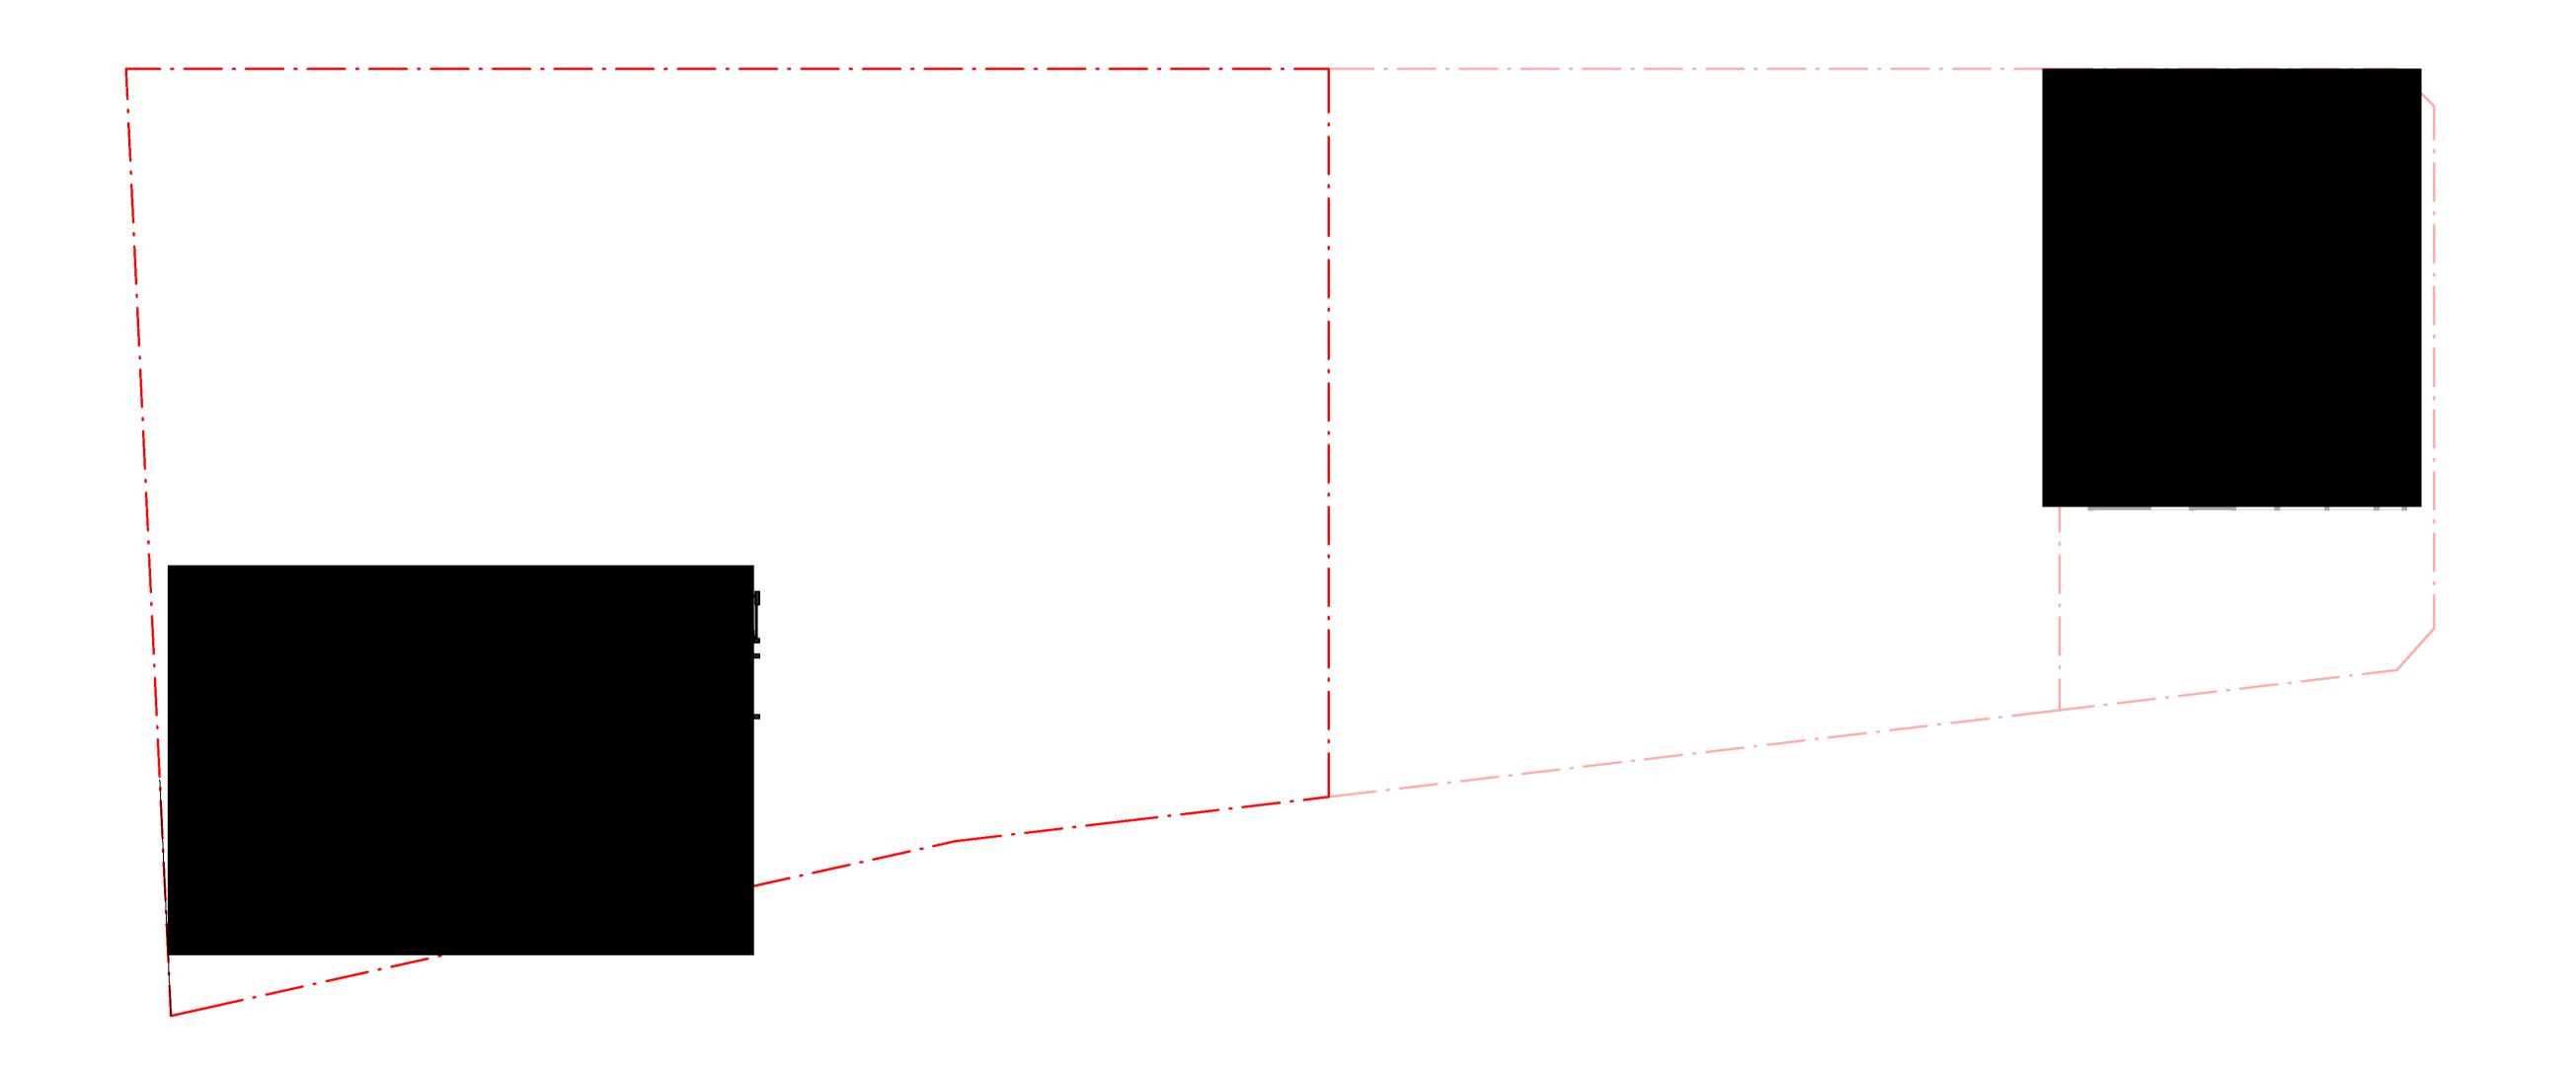

Document Set ID: 9958484 Version: 1, Version Date: 24/03/2022 CRONE


ARCIII



Crone Partners Pty Ltd Level 18, 680 George Street, Sydney, NSW 2000, Australia Ph: +61 2 8295 5300 Fax:+61 2 8295 5301 ABN: 80 095 989 272 Nominated Architect: Greg Crone - NSW Reg. No. 3929

CLIENT

THORNTON OPERATIONS PTY LTD

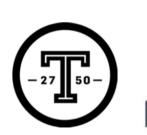



COLLABORATORS



LANDSCAPE AND PLANNER Urbis Level 8/123 Pitt St, Sydney NSW 2000



SERVICES S4B Level 5/309 George St, Sydney NSW 2000



ACOUSTIG ENGINEER
Acoustic Logic
9 Sarah St, Mascot NSW 2020 STRUCTURAL ENGINEER



Northrop Level 11/345 George St, Sydney NSW 2000 CIVIL ENGINEER
AT&L
7/153 Walker St, North Sydney



GEOTECHNICAL ENGINEER
Douglas Partners
96-98 Hermitage Rd, West Ryde
NSW 2114




BCA/ACCESS CONSULTANT BCA Logic Suite 302, Level 3/151 Castlereagh St, Sydney NSW 2000




BASIX CONSULTANT 75 Mary St, St Peters NSW 2044





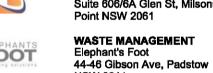

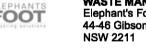




DISCLAIMER:

COPYRIGHT:

The copyright of this drawing together with any other documents prepared by crone partners archite remains the property of op. crone partners grants licence for the use of this document for the purpose intended. The licence is not transferable without the permission of op. NOTES:

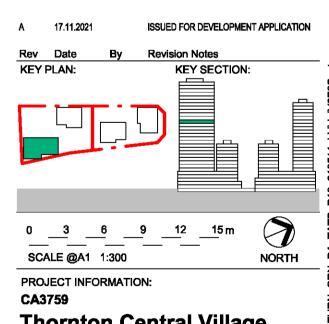

Thornton Central Village Lot 3003, 3004 and 3005 of DP 1184498 (184, 192 and 41 Lord Sheffield Circuit Penrith NSW

<u>2750)</u> DRAWING TITLE:


PROPOSED FLOOR PLAN -LEVEL 19

SHEET STATUS: FOR APPROVAL

DRAWING NUMBER: DA-01-10529

REV:

CHECKED BAS: COST , 12005.

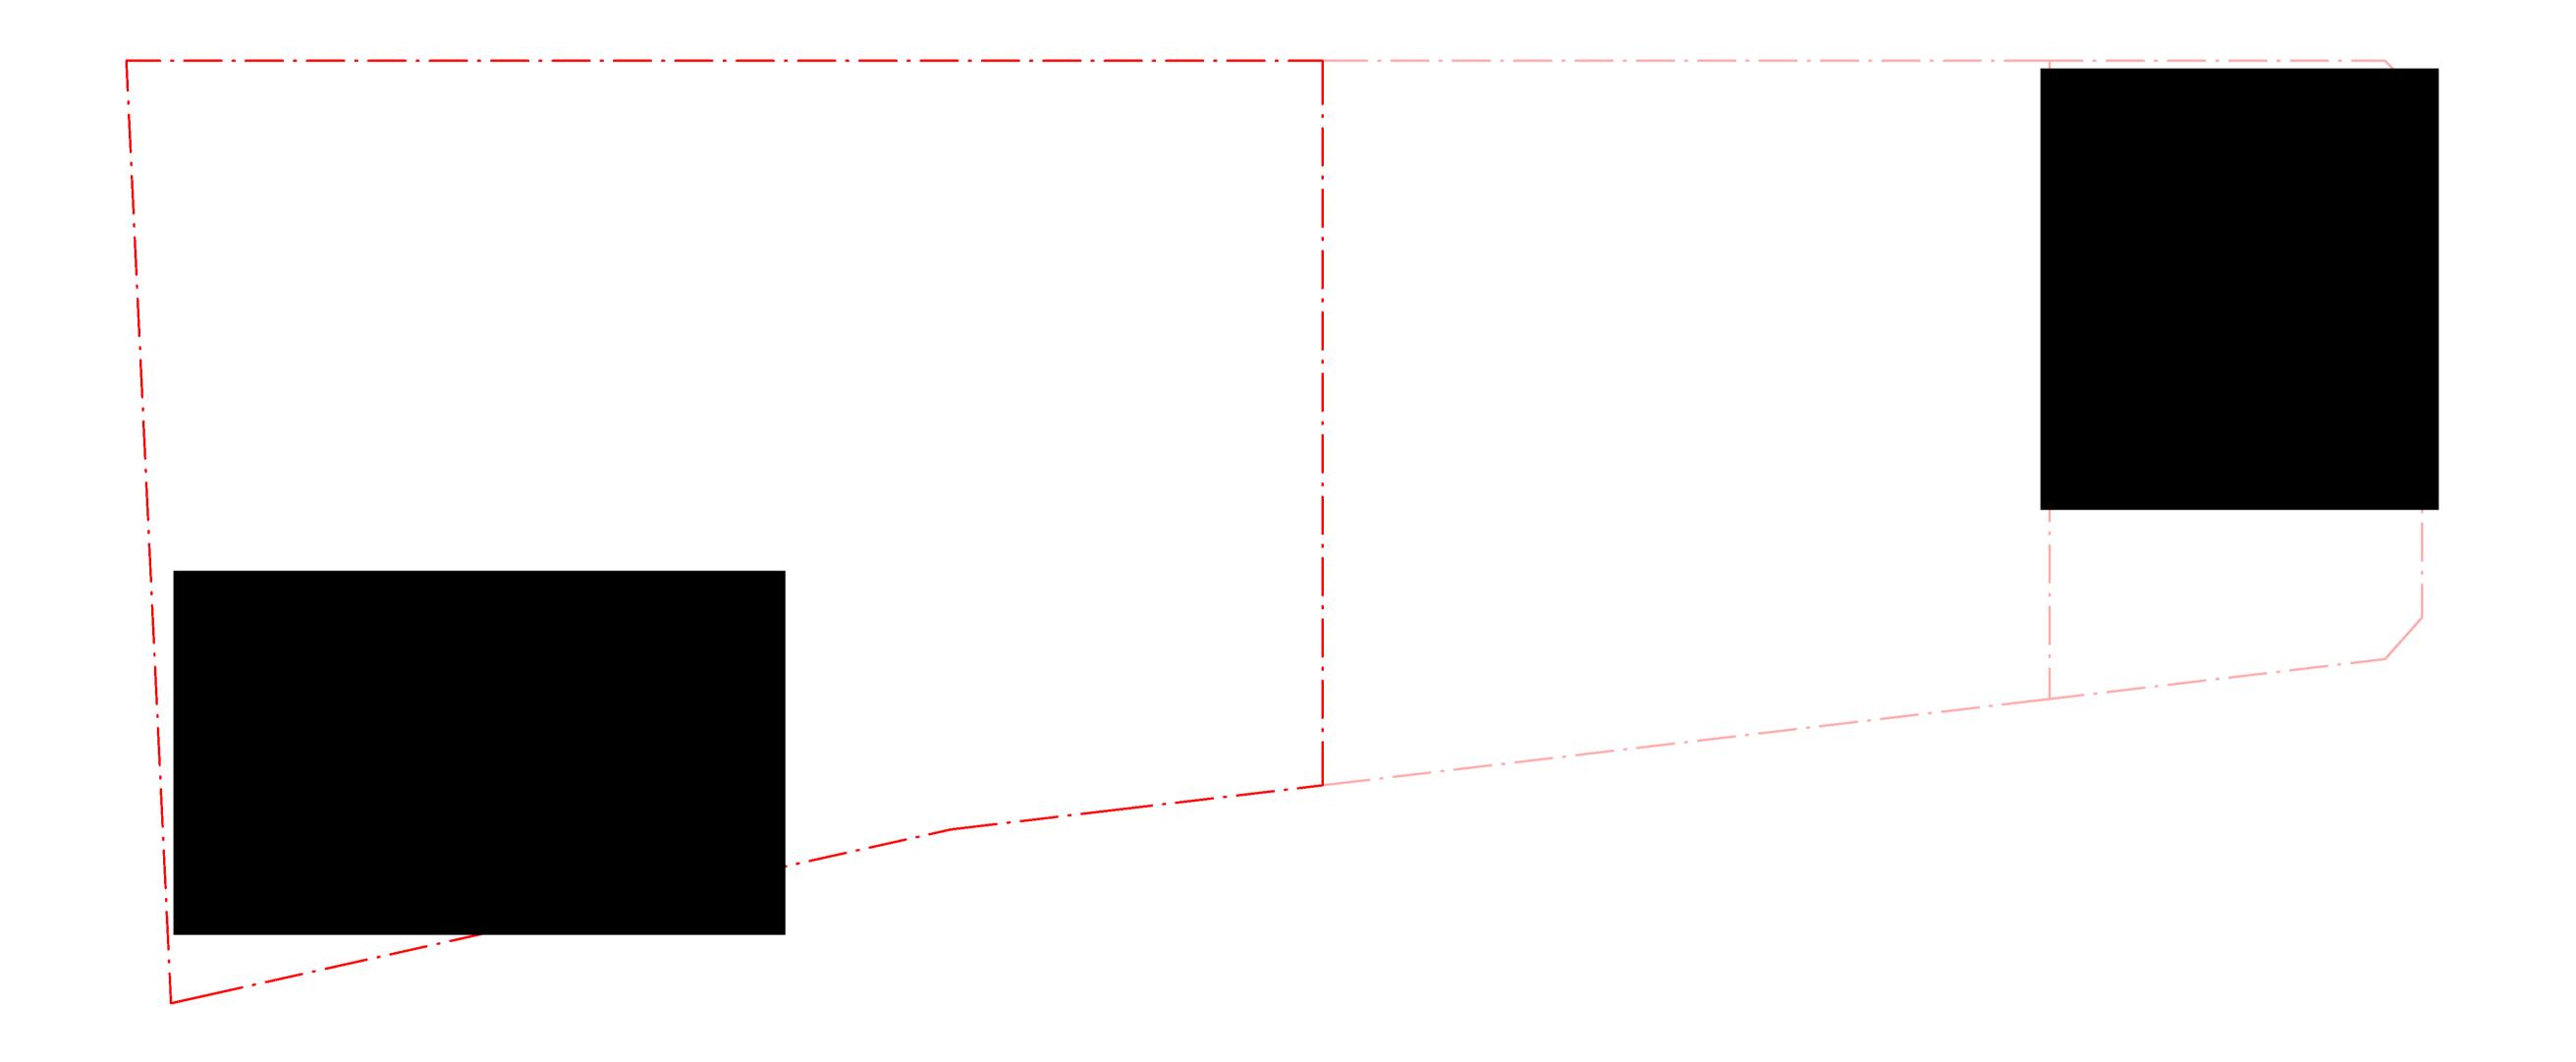

ARCIII



Crone Partners Pty Ltd Level 18, 680 George Street, Sydney, NSW 2000, Australia Ph: +61 2 8295 5300 Fax:+61 2 8295 5301 ABN: 80 095 989 272 Nominated Architect: Greg Crone - NSW Reg. No. 3929

CLIENT

THORNTON OPERATIONS PTY LTD



COLLABORATORS




LANDSCAPE AND PLANNER Urbis Level 8/123 Pitt St, Sydney NSW 2000



SERVICES S4B Level 5/309 George St, Sydney NSW 2000



STRUCTURAL ENGINEER

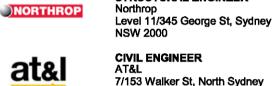

CIVIL ENGINEER
AT&L
7/153 Walker St, North Sydney



BCA/ACCESS CONSULTANT BCA Logic Suite 302, Level 3/151 Castlereagh St, Sydney NSW 2000



75 Mary St, St Peters NSW 2044 TRAFFIC CONSULTANT GTA (STANTEC) 16/207 Kent St, Sydney NSW 2000












DISCLAIMER:

COPYRIGHT: The copyright of this drawing together with any other documents prepared by crone partners architecture studies, pty ltd (or remains the property of op, crone partners grants licence for the use of this document for the purpose for which they are intended. The licence is not transferable without the permission of op.

NOTES:

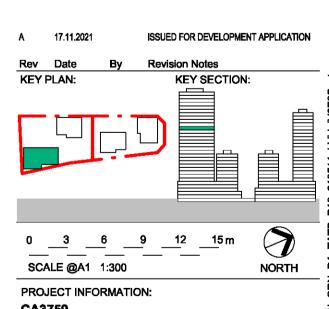

CA3759

Thornton Central Village Lot 3003, 3004 and 3005 of DP 1184498 (184, 192 and 41 Lord Sheffield Circuit Penrith NSW


2750)

DRAWING TITLE: PROPOSED FLOOR PLAN -LEVEL 20

CHECKED BY: 'COS', 'COS SHEET STATUS: FOR APPROVAL

REV:

DRAWING NUMBER: DA-01-10530

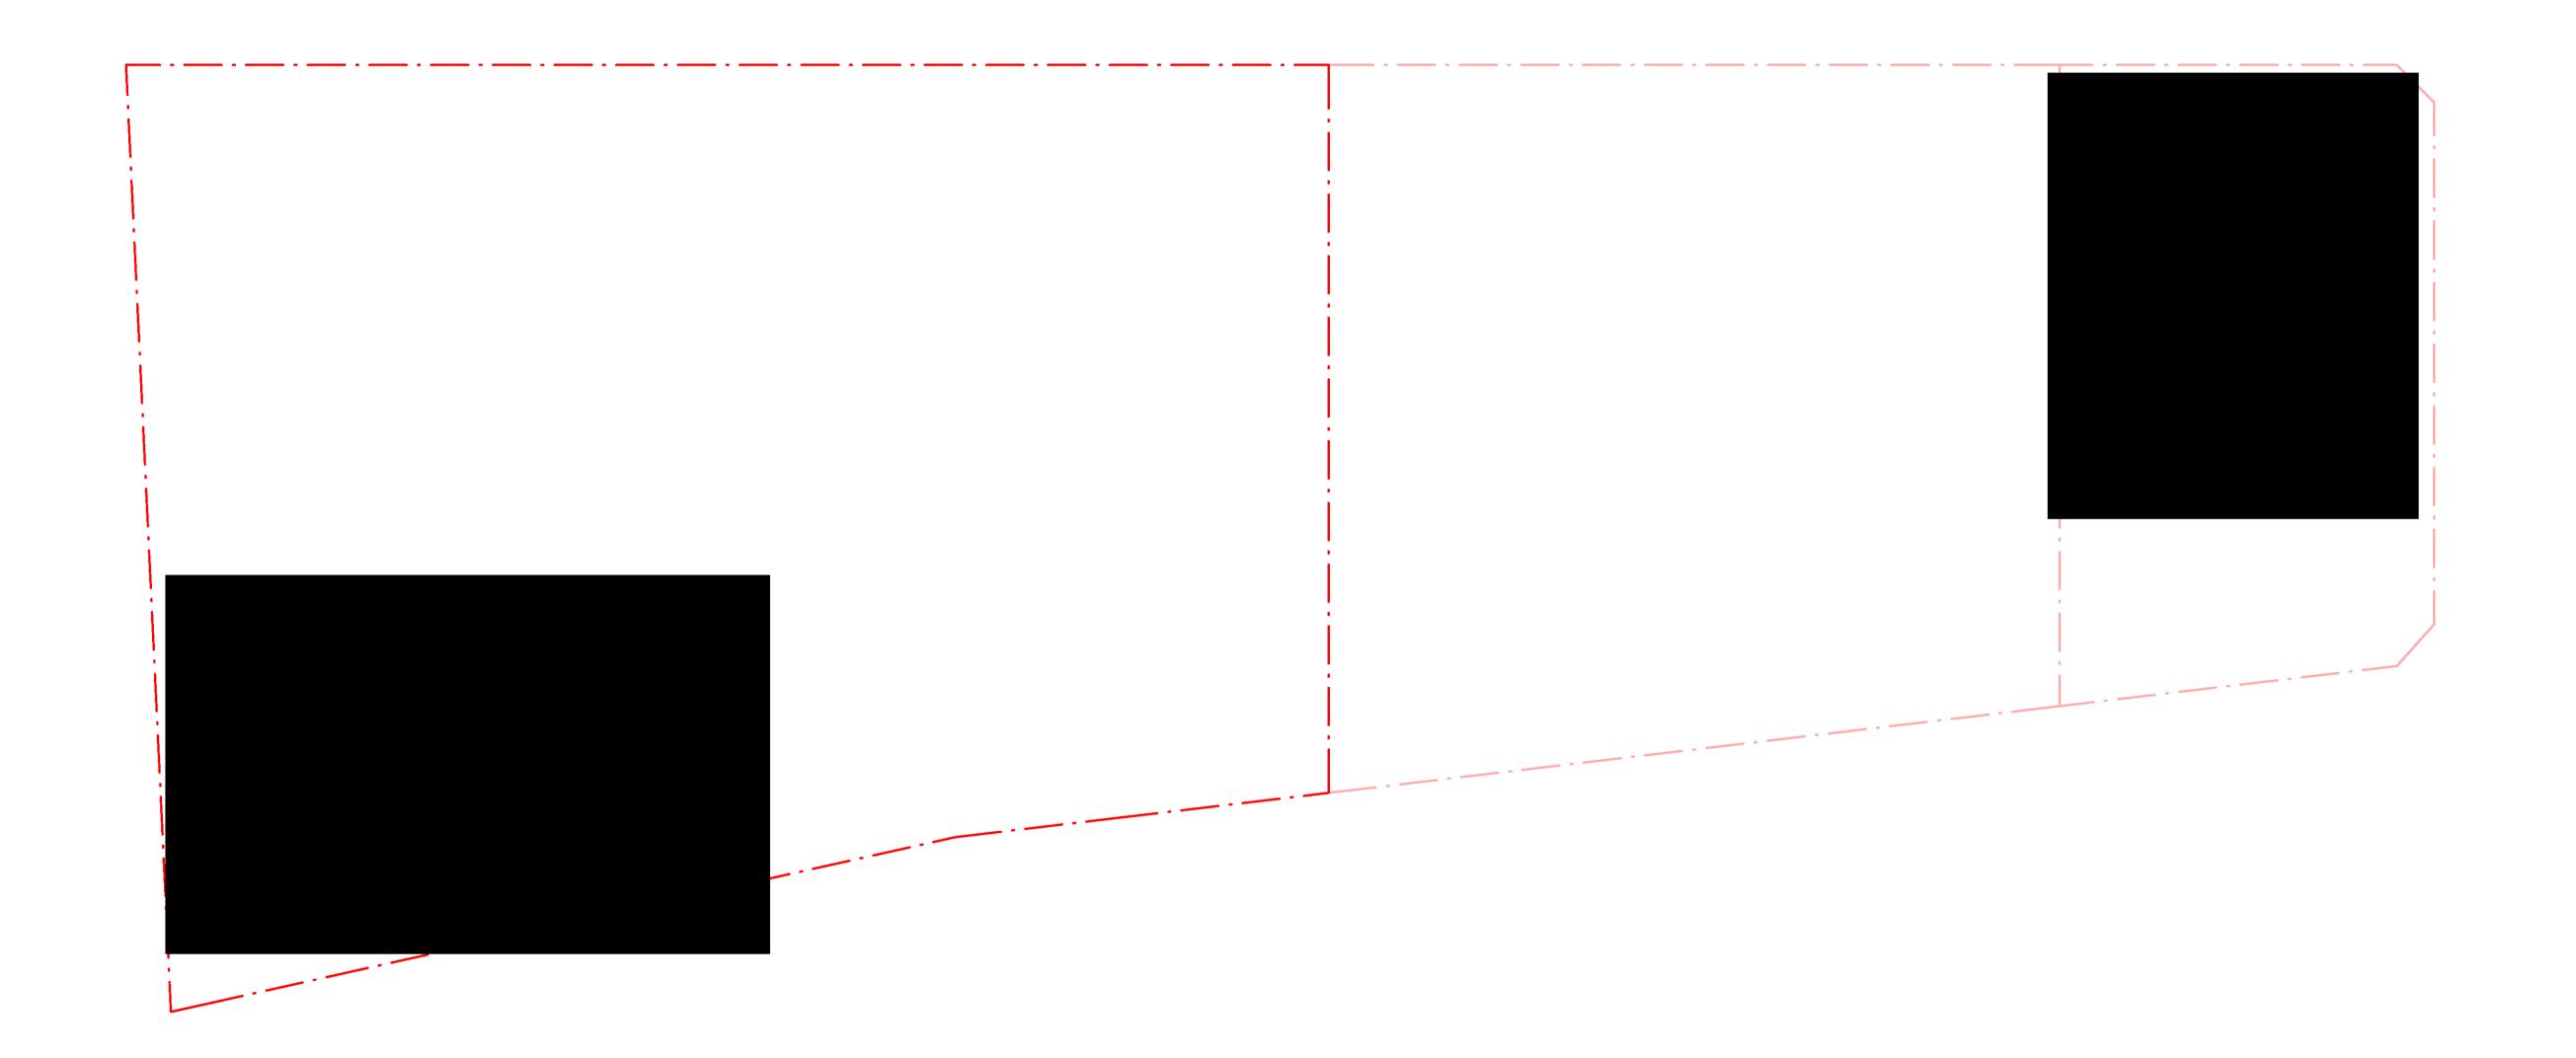

ARCIII



Crone Partners Pty Ltd Level 18, 680 George Street, Sydney, NSW 2000, Australia Ph: +61 2 8295 5300 Fax:+61 2 8295 5301 ABN: 80 095 989 272 Nominated Architect: Greg Crone - NSW Reg. No. 3929

CLIENT

THORNTON OPERATIONS PTY LTD





COLLABORATORS



LANDSCAPE AND PLANNER Urbis Level 8/123 Pitt St, Sydney NSW 2000




SERVICES S4B Level 5/309 George St, Sydney NSW 2000


ACOUSTIG ENGINEER Acoustic Logic 9 Sarah St, Mascot NSW 2020




STRUCTURAL ENGINEER Northrop Level 11/345 George St, Sydney NSW 2000

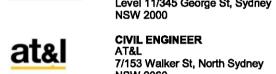

GEOTECHNICAL ENGINEER
Douglas Partners
96-98 Hermitage Rd, West Ryde
NSW 2114

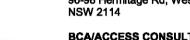

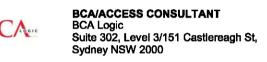



TRAFFIC CONSULTANT GTA (STANTEC) 16/207 Kent St, Sydney NSW 2000










DISCLAIMER:

COPYRIGHT:

The copyright of this drawing together with any other documents prepared by crone partners archite remains the property of op. crone partners grants licence for the use of this document for the purpose intended. The licence is not transferable without the permission of op. NOTES:

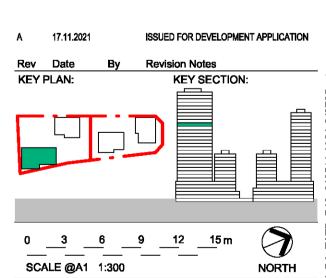

PROJECT INFORMATION:

CA3759

Thornton Central Village Lot 3003, 3004 and 3005 of DP 1184498 (184, 192 and 41 Lord Sheffield Circuit Penrith NSW


2750) DRAWING TITLE:

PROPOSED FLOOR PLAN -LEVEL 21

CHECKED BY: 'COS', 'COS SHEET STATUS: FOR APPROVAL DRAWING NUMBER:

REV:

DA-01-10531

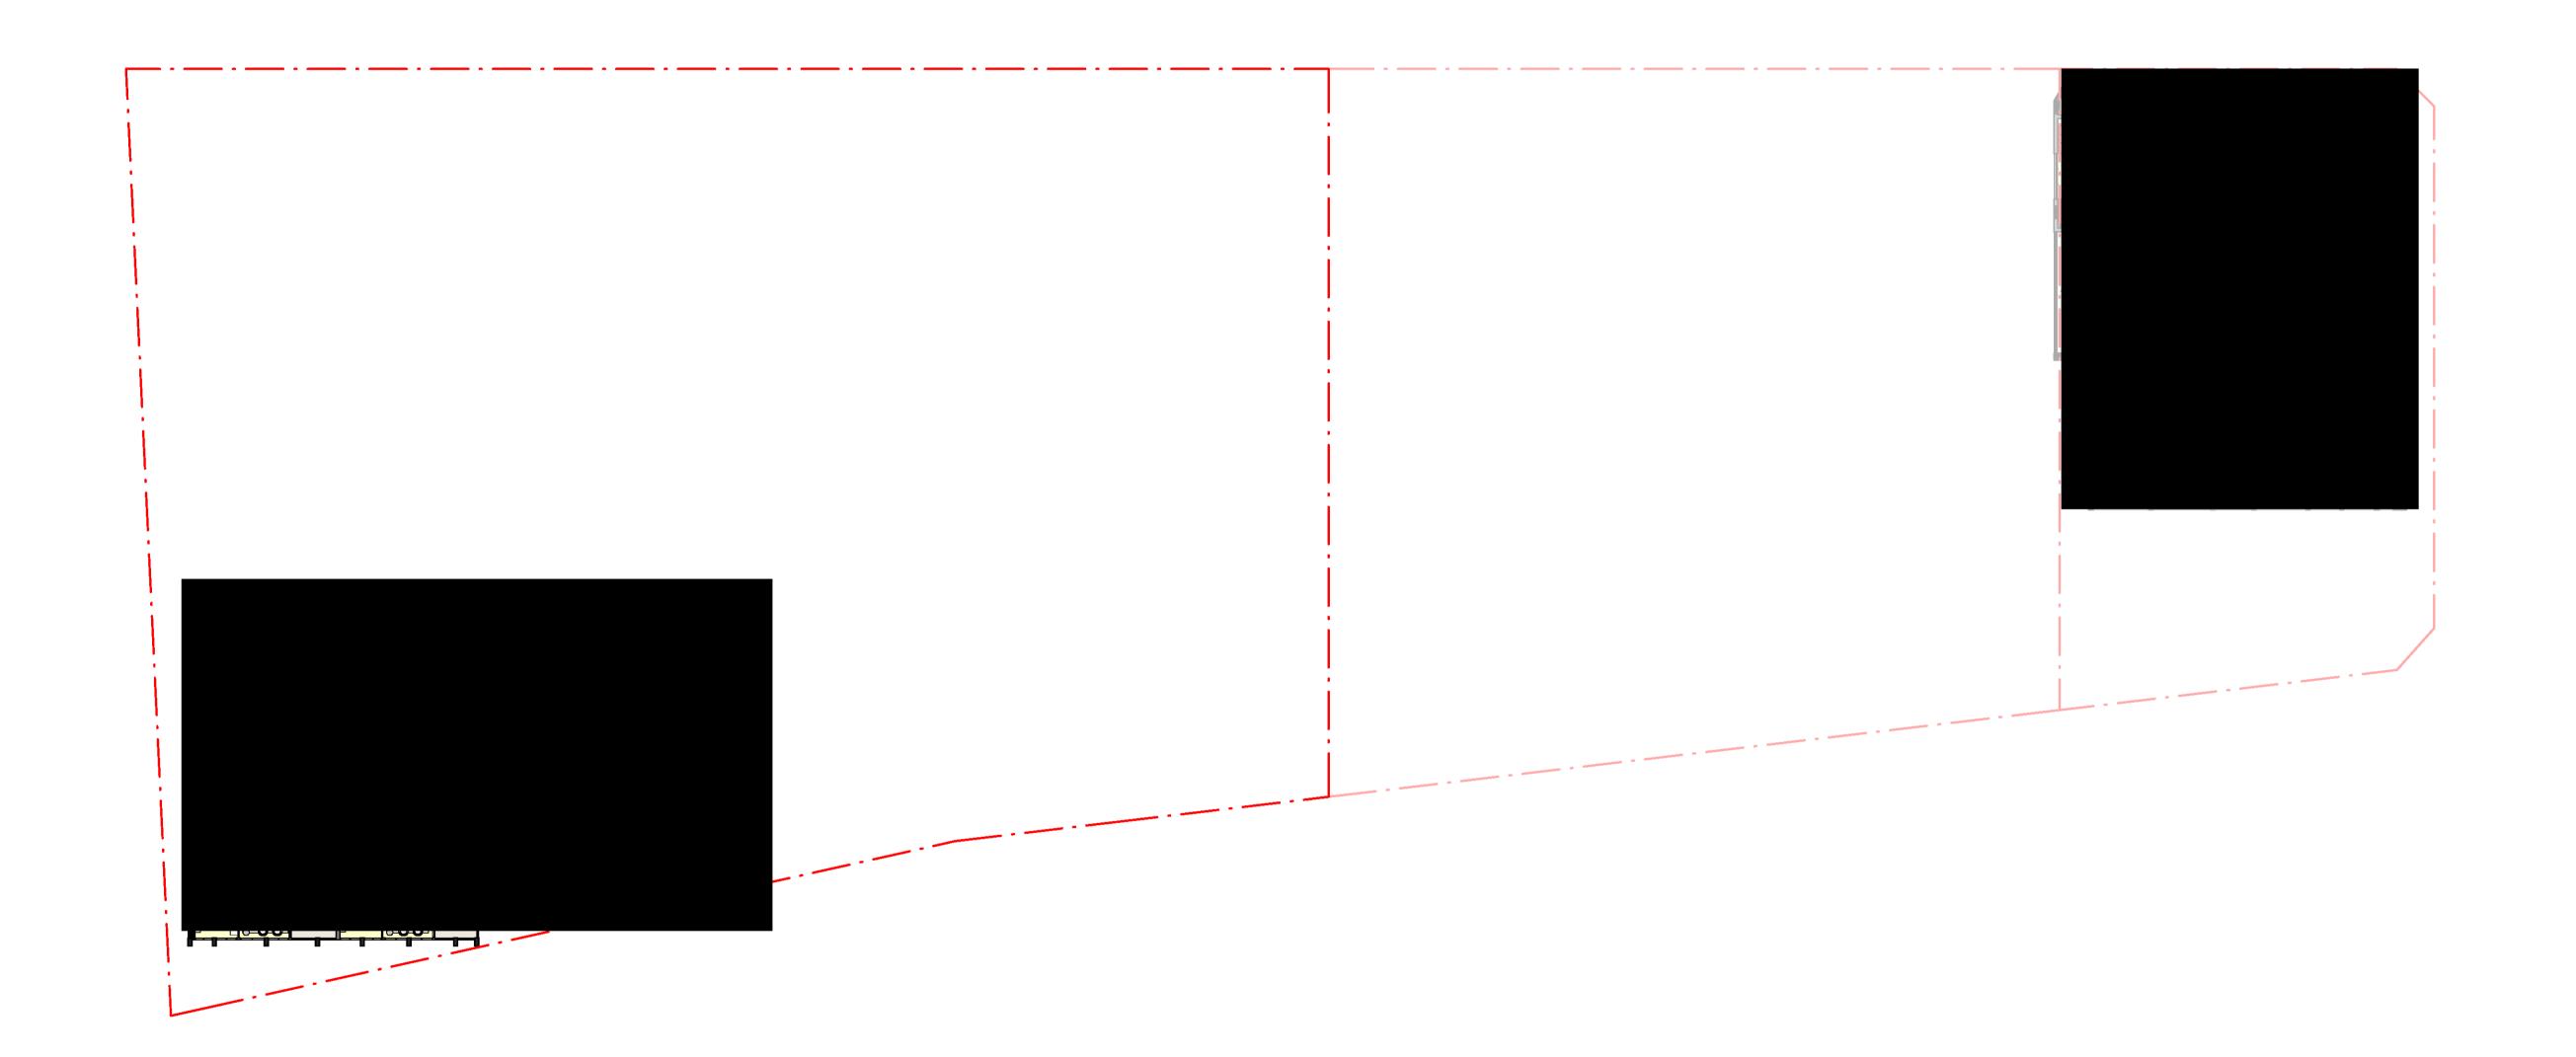

ARCIII



Crone Partners Pty Ltd Level 18, 680 George Street, Sydney, NSW 2000, Australia Ph: +61 2 8295 5300 Fax:+61 2 8295 5301 ABN: 80 095 989 272 Nominated Architect: Greg Crone - NSW Reg. No. 3929

CLIENT

THORNTON OPERATIONS PTY LTD





COLLABORATORS



LANDSCAPE AND PLANNER Urbis Level 8/123 Pitt St, Sydney NSW 2000



SERVICES S4B Level 5/309 George St, Sydney NSW 2000



ACOUSTIG ENGINEER
Acoustic Logic
9 Sarah St, Mascot NSW 2020



STRUCTURAL ENGINEER Northrop Level 11/345 George St, Sydney NSW 2000



GEOTECHNICAL ENGINEER
Douglas Partners
96-98 Hermitage Rd, West Ryde
NSW 2114




BCA/ACCESS CONSULTANT BCA Logic Suite 302, Level 3/151 Castlereagh St, Sydney NSW 2000



BASIX CONSULTANT 75 Mary St, St Peters NSW 2044





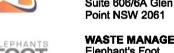







DISCLAIMER:

607 Forest Rd, Bexley NSW

COPYRIGHT:

The copyright of this drawing together with any other documents prepared by crone partners archite remains the property of op. crone partners grants licence for the use of this document for the purpose intended. The licence is not transferable without the permission of op. NOTES:

ISSUED FOR DEVELOPMENT APPLICATION KEY SECTION:

0 3 6 9 12 15 m SCALE @A1 1:300

PROJECT INFORMATION:

CA3759 Thornton Central Village

Lot 3003, 3004 and 3005 of DP 1184498 (184, 192 and 41 Lord Sheffield Circuit Penrith NSW <u>2750)</u>

DRAWING TITLE:

PROPOSED FLOOR PLAN -LEVEL 22

SHEET STATUS: FOR APPROVAL


DRAWING NUMBER: DA-01-10532

REV:

CHECKED BA: A 2

J۷

NORTH

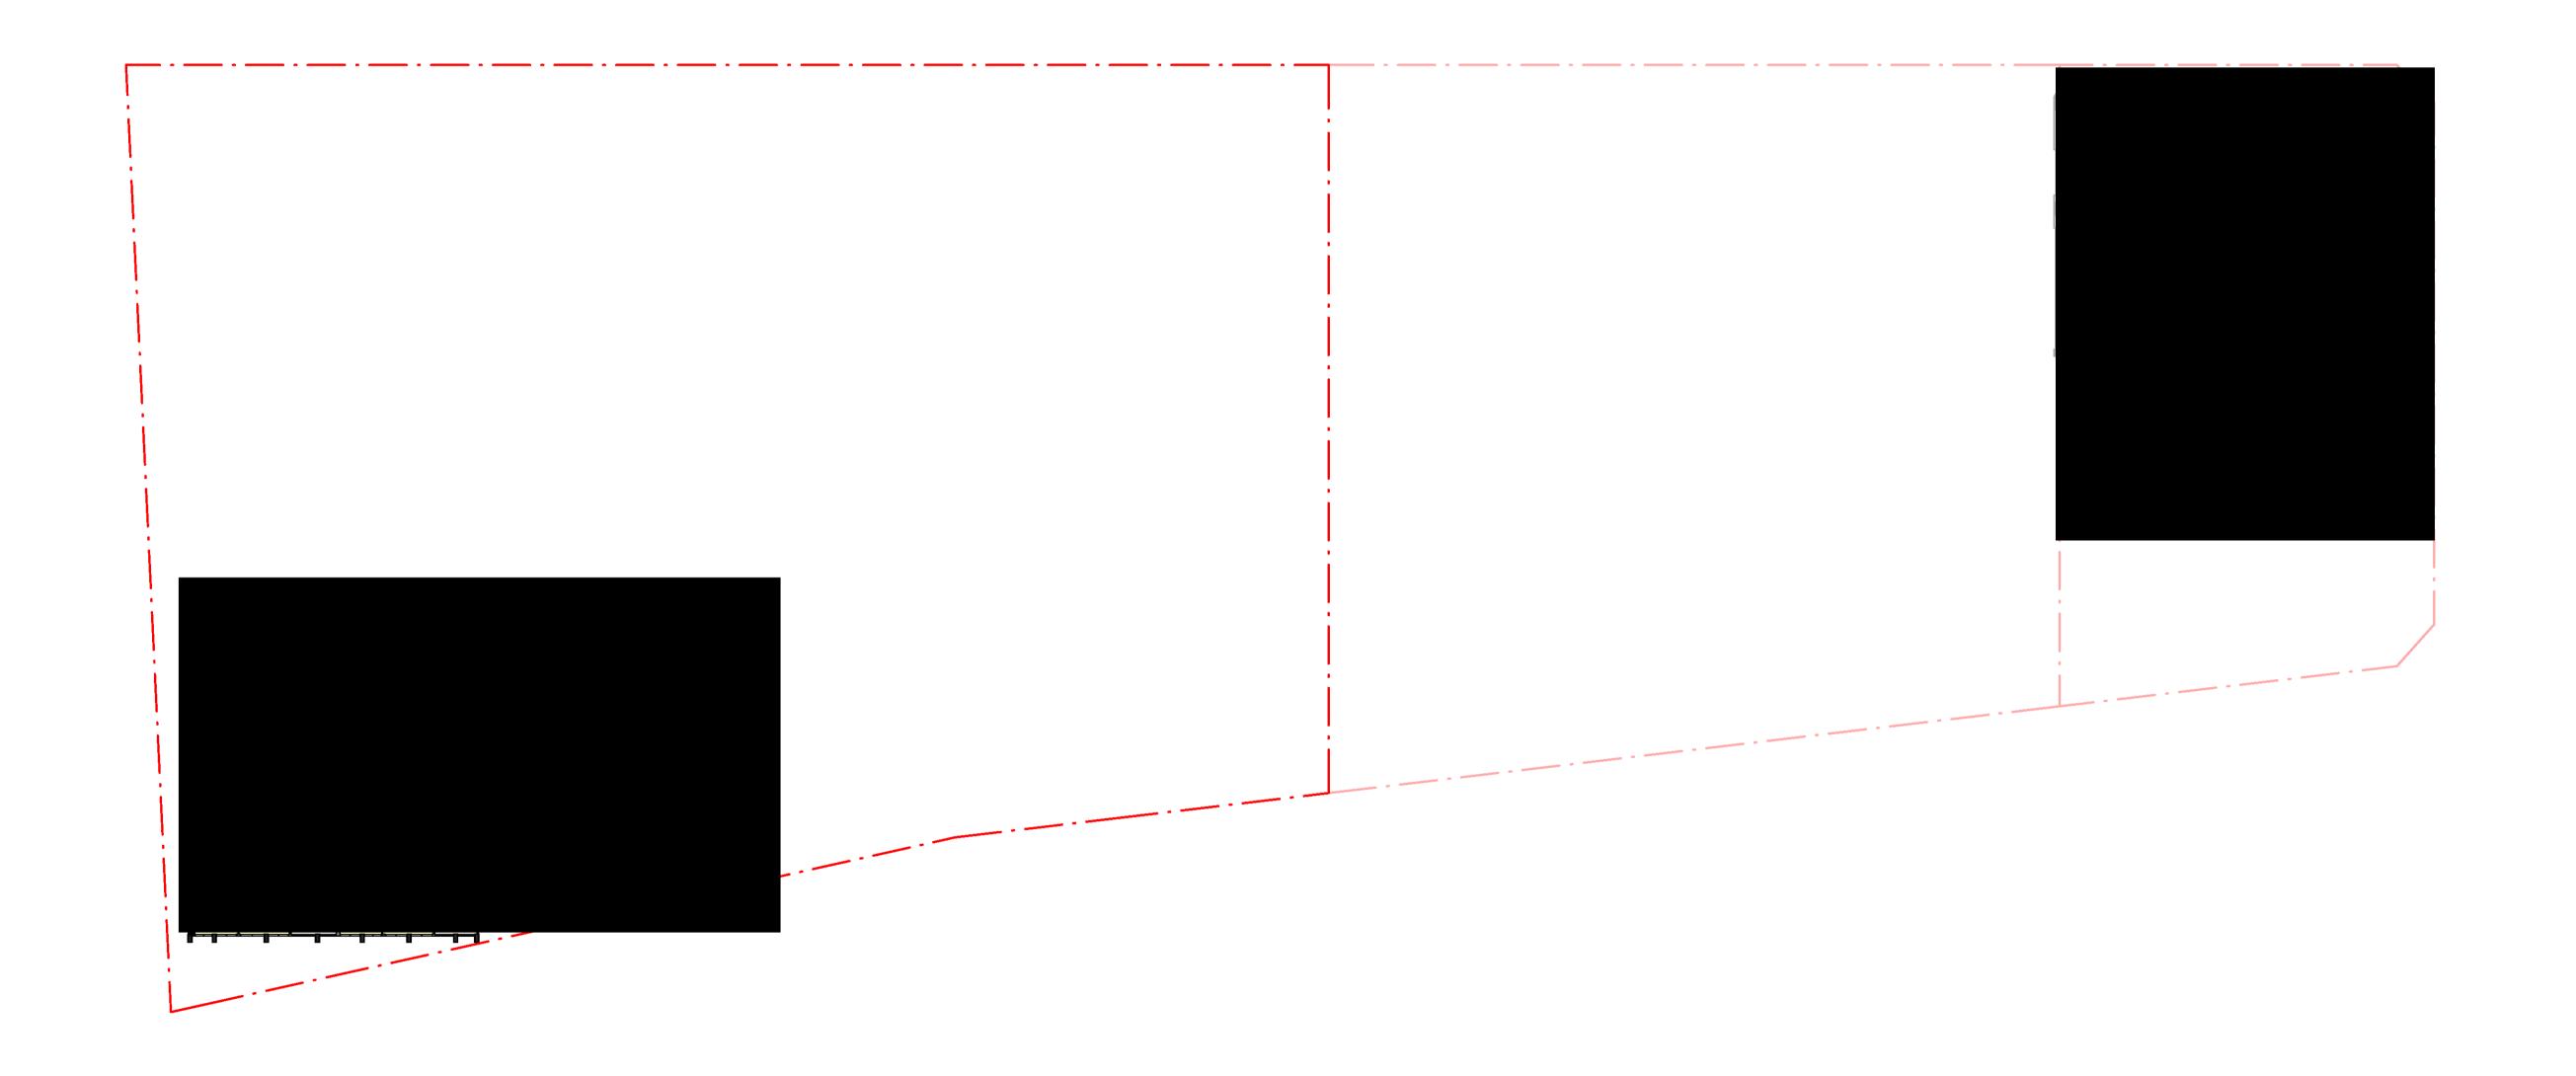


ARCIII



Crone Partners Pty Ltd Level 18, 680 George Street, Sydney, NSW 2000, Australia Ph: +61 2 8295 5300 Fax:+61 2 8295 5301 ABN: 80 095 989 272 Nominated Architect: Greg Crone - NSW Reg. No. 3929

CLIENT

THORNTON OPERATIONS PTY LTD

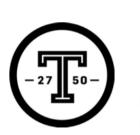



COLLABORATORS



LANDSCAPE AND PLANNER Urbis Level 8/123 Pitt St, Sydney NSW 2000




SERVICES S4B Level 5/309 George St, Sydney NSW 2000


ACOUSTIG ENGINEER Acoustic Logic 9 Sarah St, Mascot NSW 2020




STRUCTURAL ENGINEER Northrop Level 11/345 George St, Sydney NSW 2000

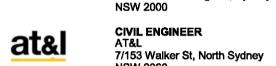



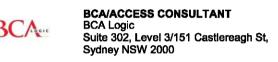

BASIX CONSULTANT

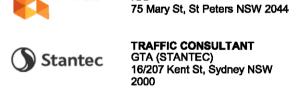









DISCLAIMER:

COPYRIGHT:


The copyright of this drawing together with any other documents prepared by crone partners archite remains the property of op. crone partners grants licence for the use of this document for the purpose intended. The licence is not transferable without the permission of op. NOTES:

ISSUED FOR DEVELOPMENT APPLICATION KEY SECTION:

NORTH

CHECKED BA: A 2

J۷ REV:

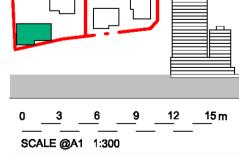

PROJECT INFORMATION: CA3759

Thornton Central Village Lot 3003, 3004 and 3005 of DP 1184498 (184, 192 and 41 Lord Sheffield Circuit Penrith NSW


2750)

DRAWING TITLE: PROPOSED FLOOR PLAN -LEVEL 23

SHEET STATUS:

FOR APPROVAL DRAWING NUMBER:

DA-01-10533

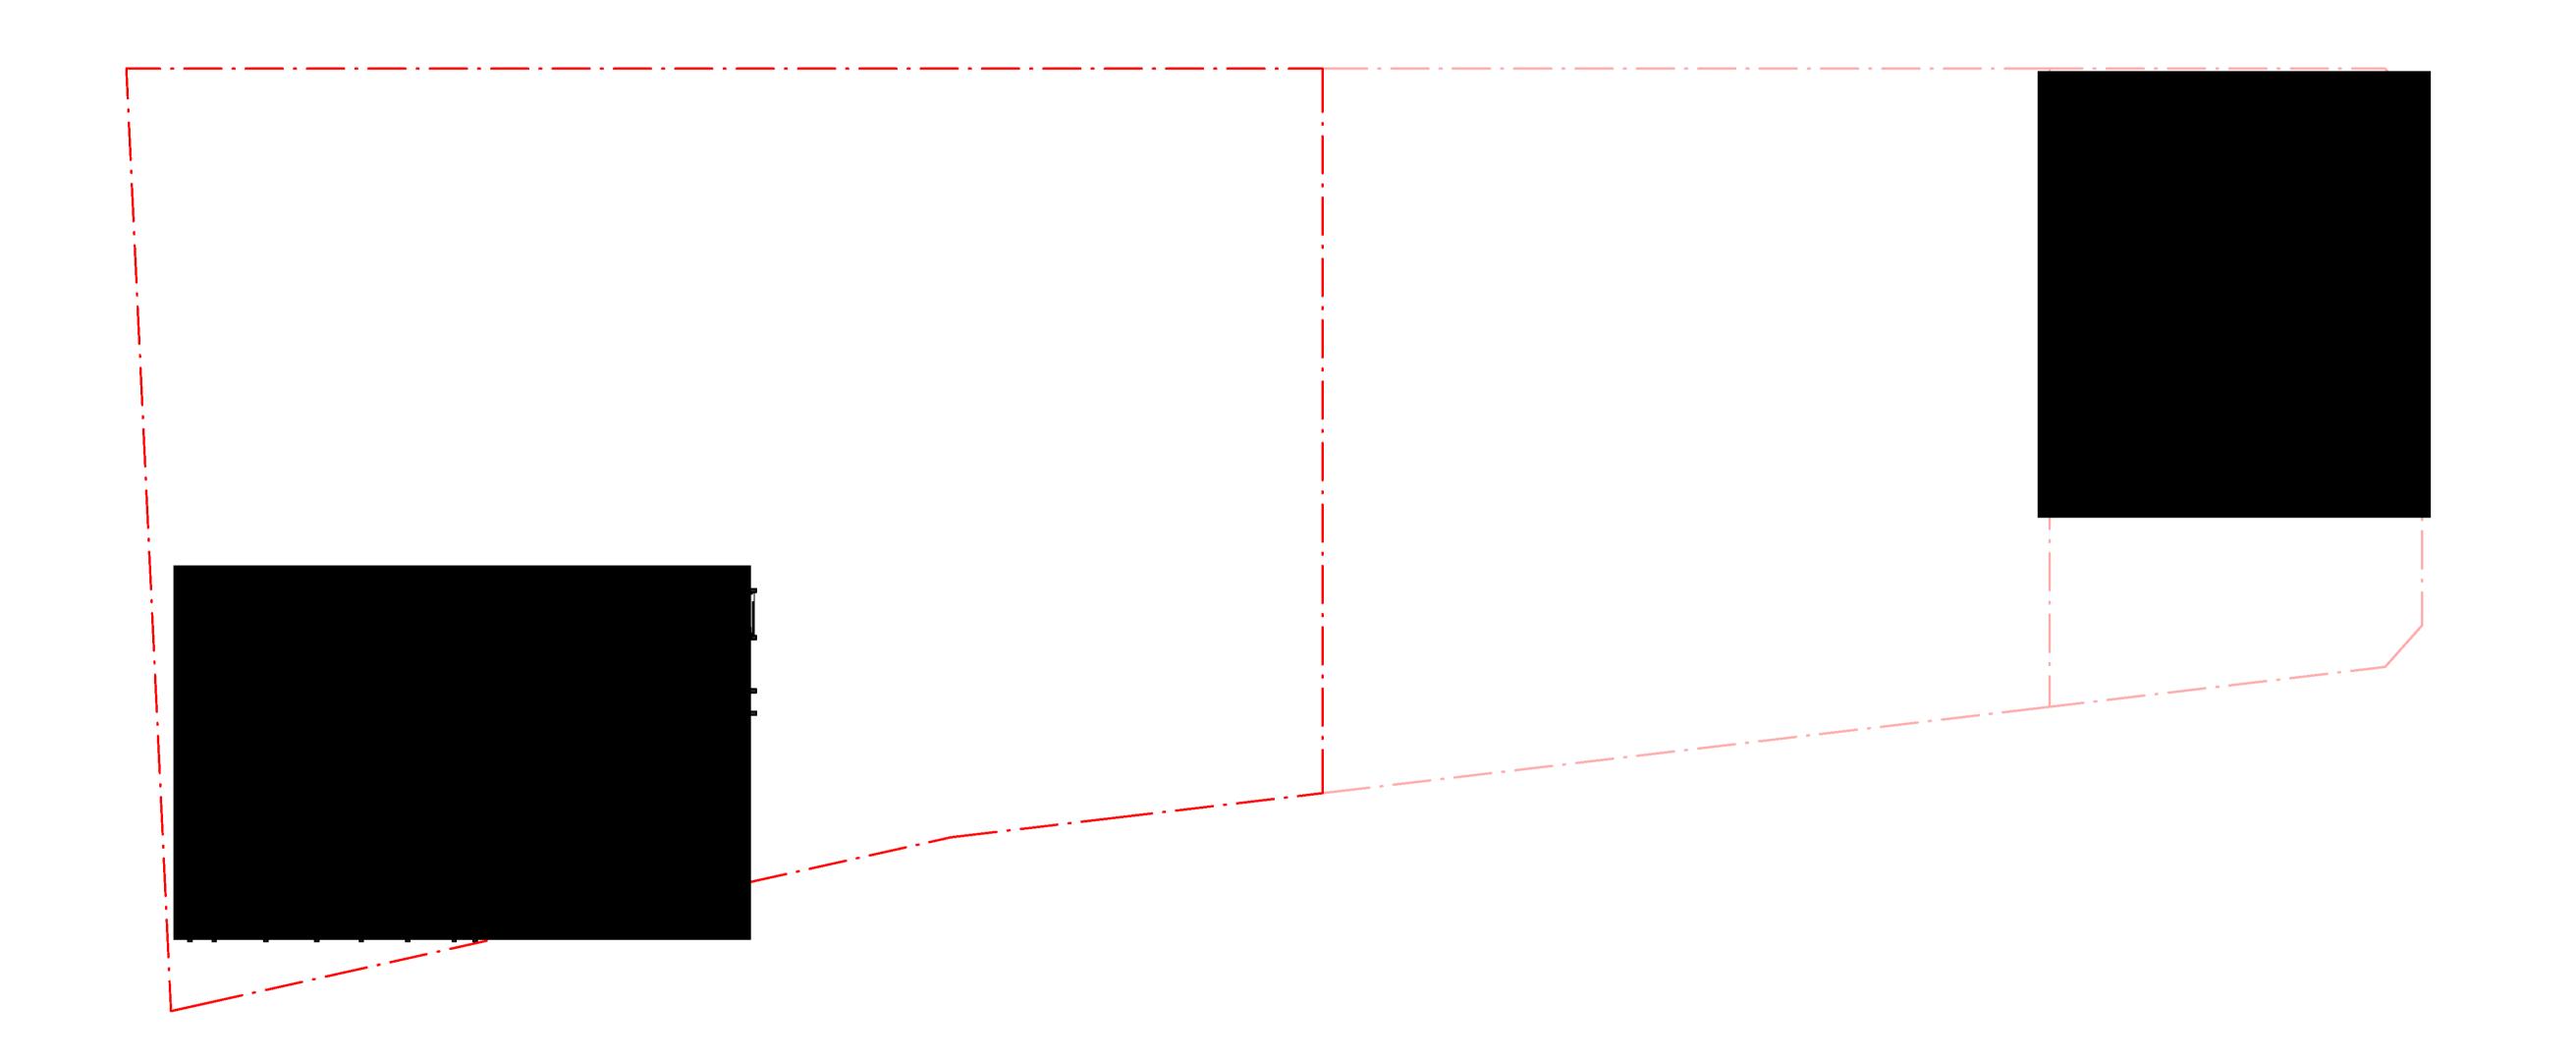


ARCIII



Crone Partners Pty Ltd Level 18, 680 George Street, Sydney, NSW 2000, Australia Ph: +61 2 8295 5300 Fax:+61 2 8295 5301 ABN: 80 095 989 272 Nominated Architect: Greg Crone - NSW Reg. No. 3929

CLIENT

THORNTON OPERATIONS PTY LTD

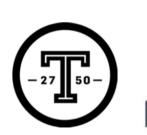



COLLABORATORS



LANDSCAPE AND PLANNER Urbis Level 8/123 Pitt St, Sydney NSW 2000



SERVICES S4B Level 5/309 George St, Sydney NSW 2000

ACOUSTIG ENGINEER Acoustic Logic 9 Sarah St, Mascot NSW 2020



STRUCTURAL ENGINEER



Northrop Level 11/345 George St, Sydney NSW 2000




GEOTECHNICAL ENGINEER
Douglas Partners
96-98 Hermitage Rd, West Ryde
NSW 2114




BCA/ACCESS CONSULTANT BCA Logic Suite 302, Level 3/151 Castlereagh St, Sydney NSW 2000



BASIX CONSULTANT

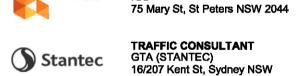

TRAFFIC CONSULTANT GTA (STANTEC) 16/207 Kent St, Sydney NSW 2000

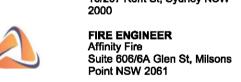








DISCLAIMER:

COPYRIGHT:

The copyright of this drawing together with any other documents prepared by crone partners archite remains the property of op. crone partners grants licence for the use of this document for the purpose intended. The licence is not transferable without the permission of op. NOTES:

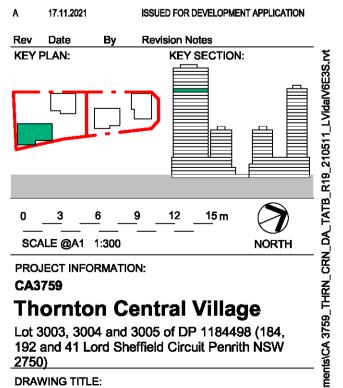


PROPOSED FLOOR PLAN -LEVEL 24

CHECKED BY: 'COS', 'COS SHEET STATUS:

REV:

FOR APPROVAL DRAWING NUMBER:

DA-01-10534

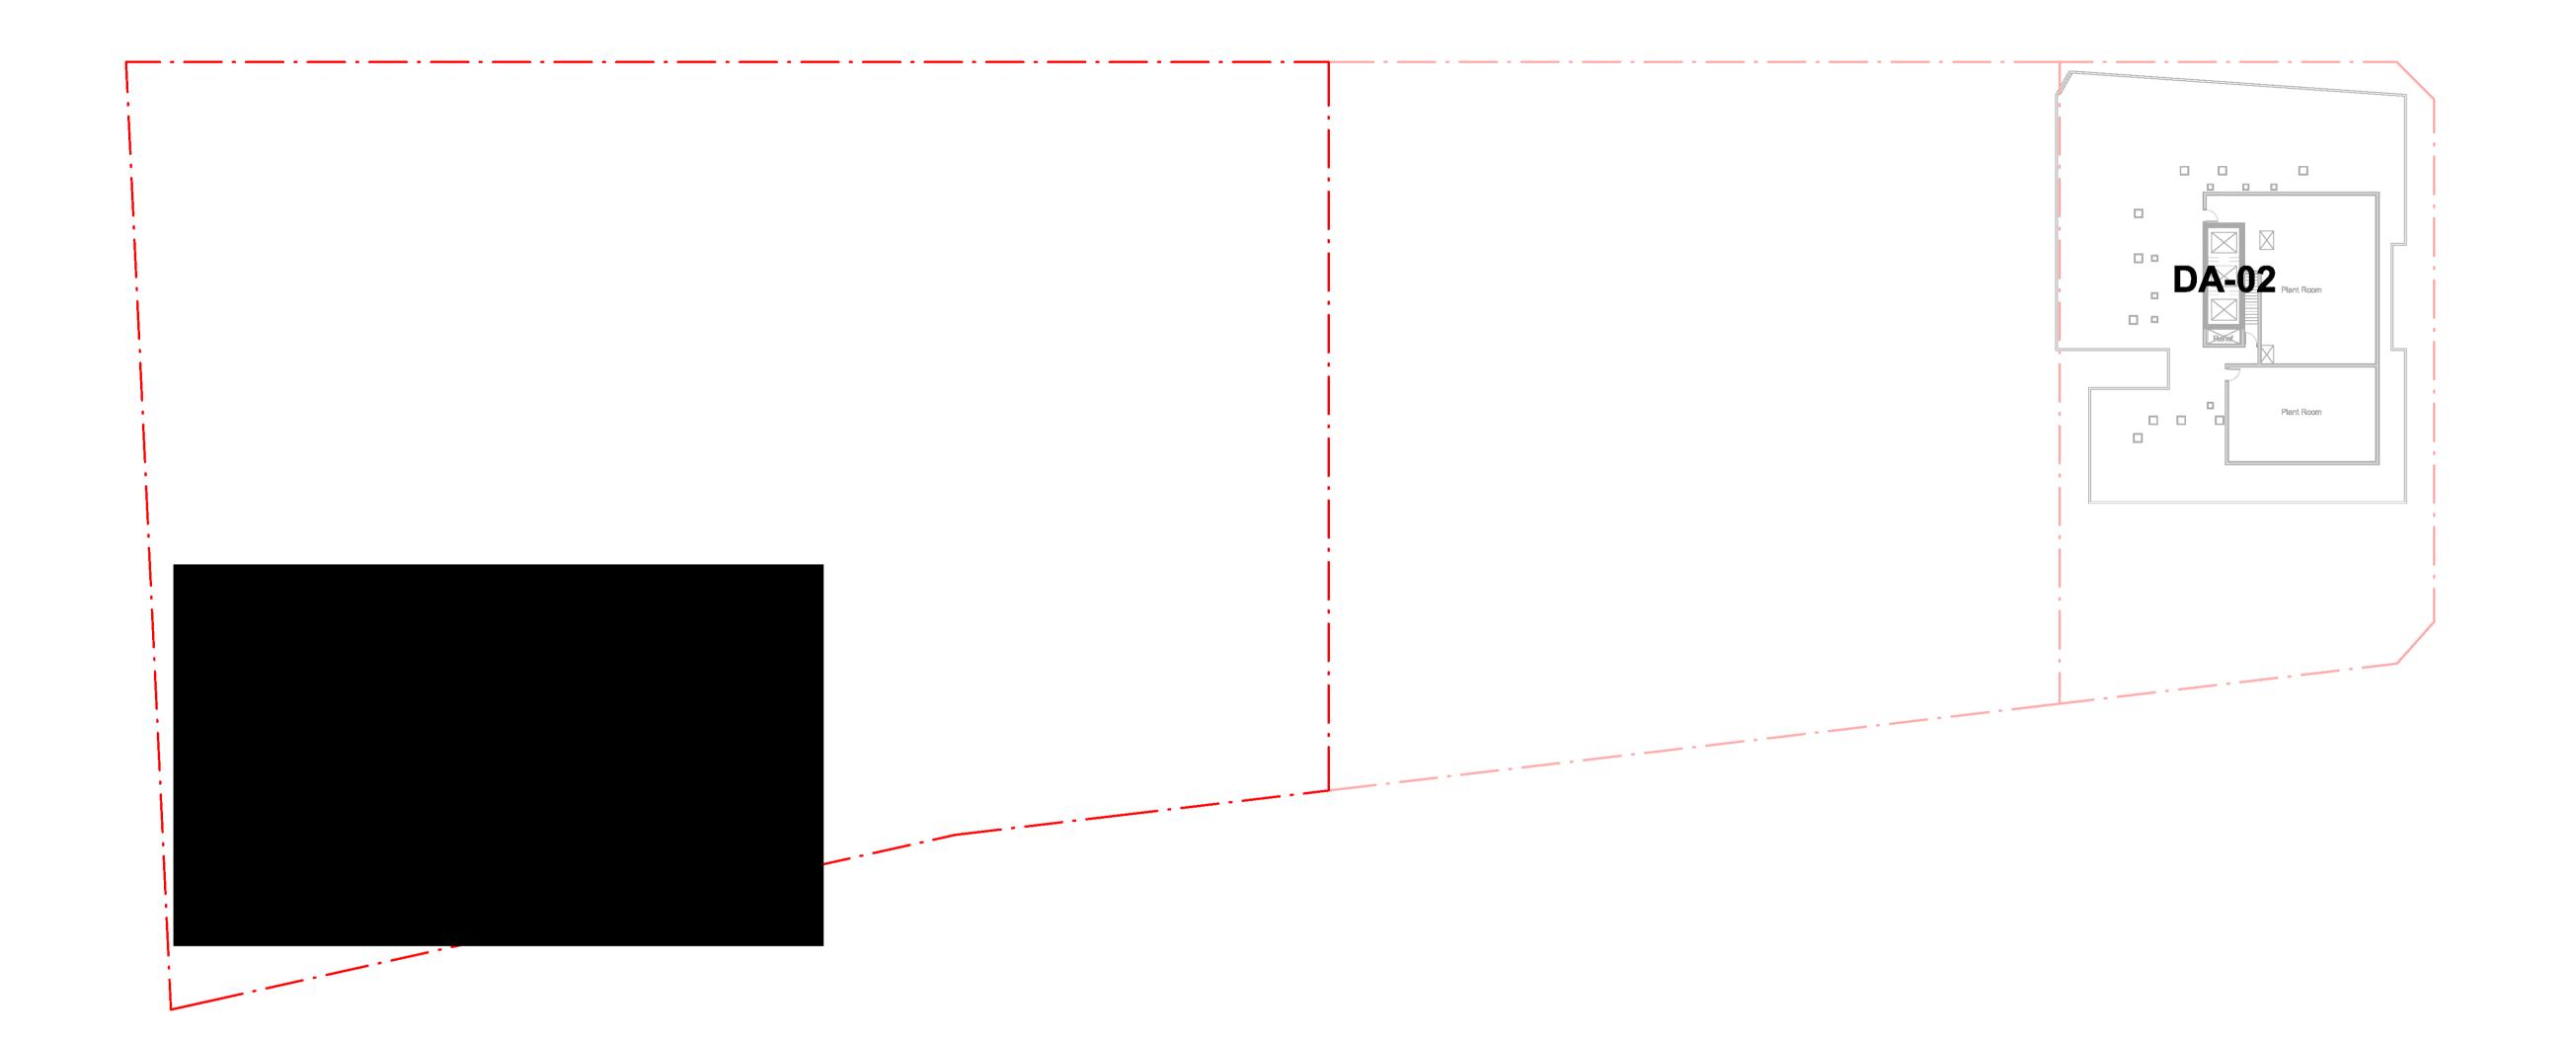

ARCIII



Crone Partners Pty Ltd Level 18, 680 George Street, Sydney, NSW 2000, Australia Ph: +61 2 8295 5300 Fax:+61 2 8295 5301 ABN: 80 095 989 272 Nominated Architect: Greg Crone - NSW Reg. No. 3929

CLIENT

THORNTON OPERATIONS PTY LTD





COLLABORATORS




LANDSCAPE AND PLANNER Urbis Level 8/123 Pitt St, Sydney NSW 2000



SERVICES S4B Level 5/309 George St, Sydney NSW 2000



STRUCTURAL ENGINEER Northrop Level 11/345 George St, Sydney NSW 2000

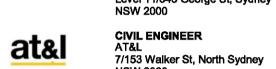

GEOTECHNICAL ENGINEER
Douglas Partners
96-98 Hermitage Rd, West Ryde
NSW 2114



BCA/ACCESS CONSULTANT BCA Logic Suite 302, Level 3/151 Castlereagh St, Sydney NSW 2000



75 Mary St, St Peters NSW 2044 TRAFFIC CONSULTANT GTA (STANTEC) 16/207 Kent St, Sydney NSW 2000



FIRE ENGINEER
Affinity Fire
Suite 606/6A Glen St, Milsons
Point NSW 2061




WASTE MANAGEMENT Elephant's Foot 44-46 Gibson Ave, Padstow NSW 2211



REFLECTIVITY AND WIND Windtech 607 Forest Rd, Bexley NSW

DISCLAIMER:

COPYRIGHT: The copyright of this drawing together with any other documents prepared by crone partners architecture studies, pty ltd (or remains the property of op, crone partners grants licence for the use of this document for the purpose for which they are intended. The licence is not transferable without the permission of op. NOTES:

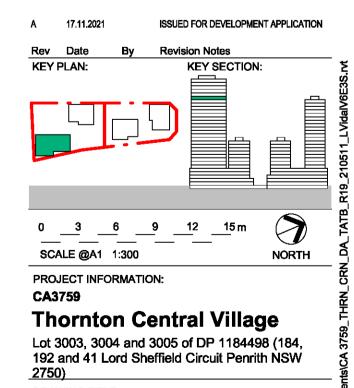


DRAWING TITLE: PROPOSED FLOOR PLAN -LEVEL 25

CHECKED BY: \$ 2 SHEET STATUS:

J۷ REV:

FOR APPROVAL DRAWING NUMBER:

DA-01-10535

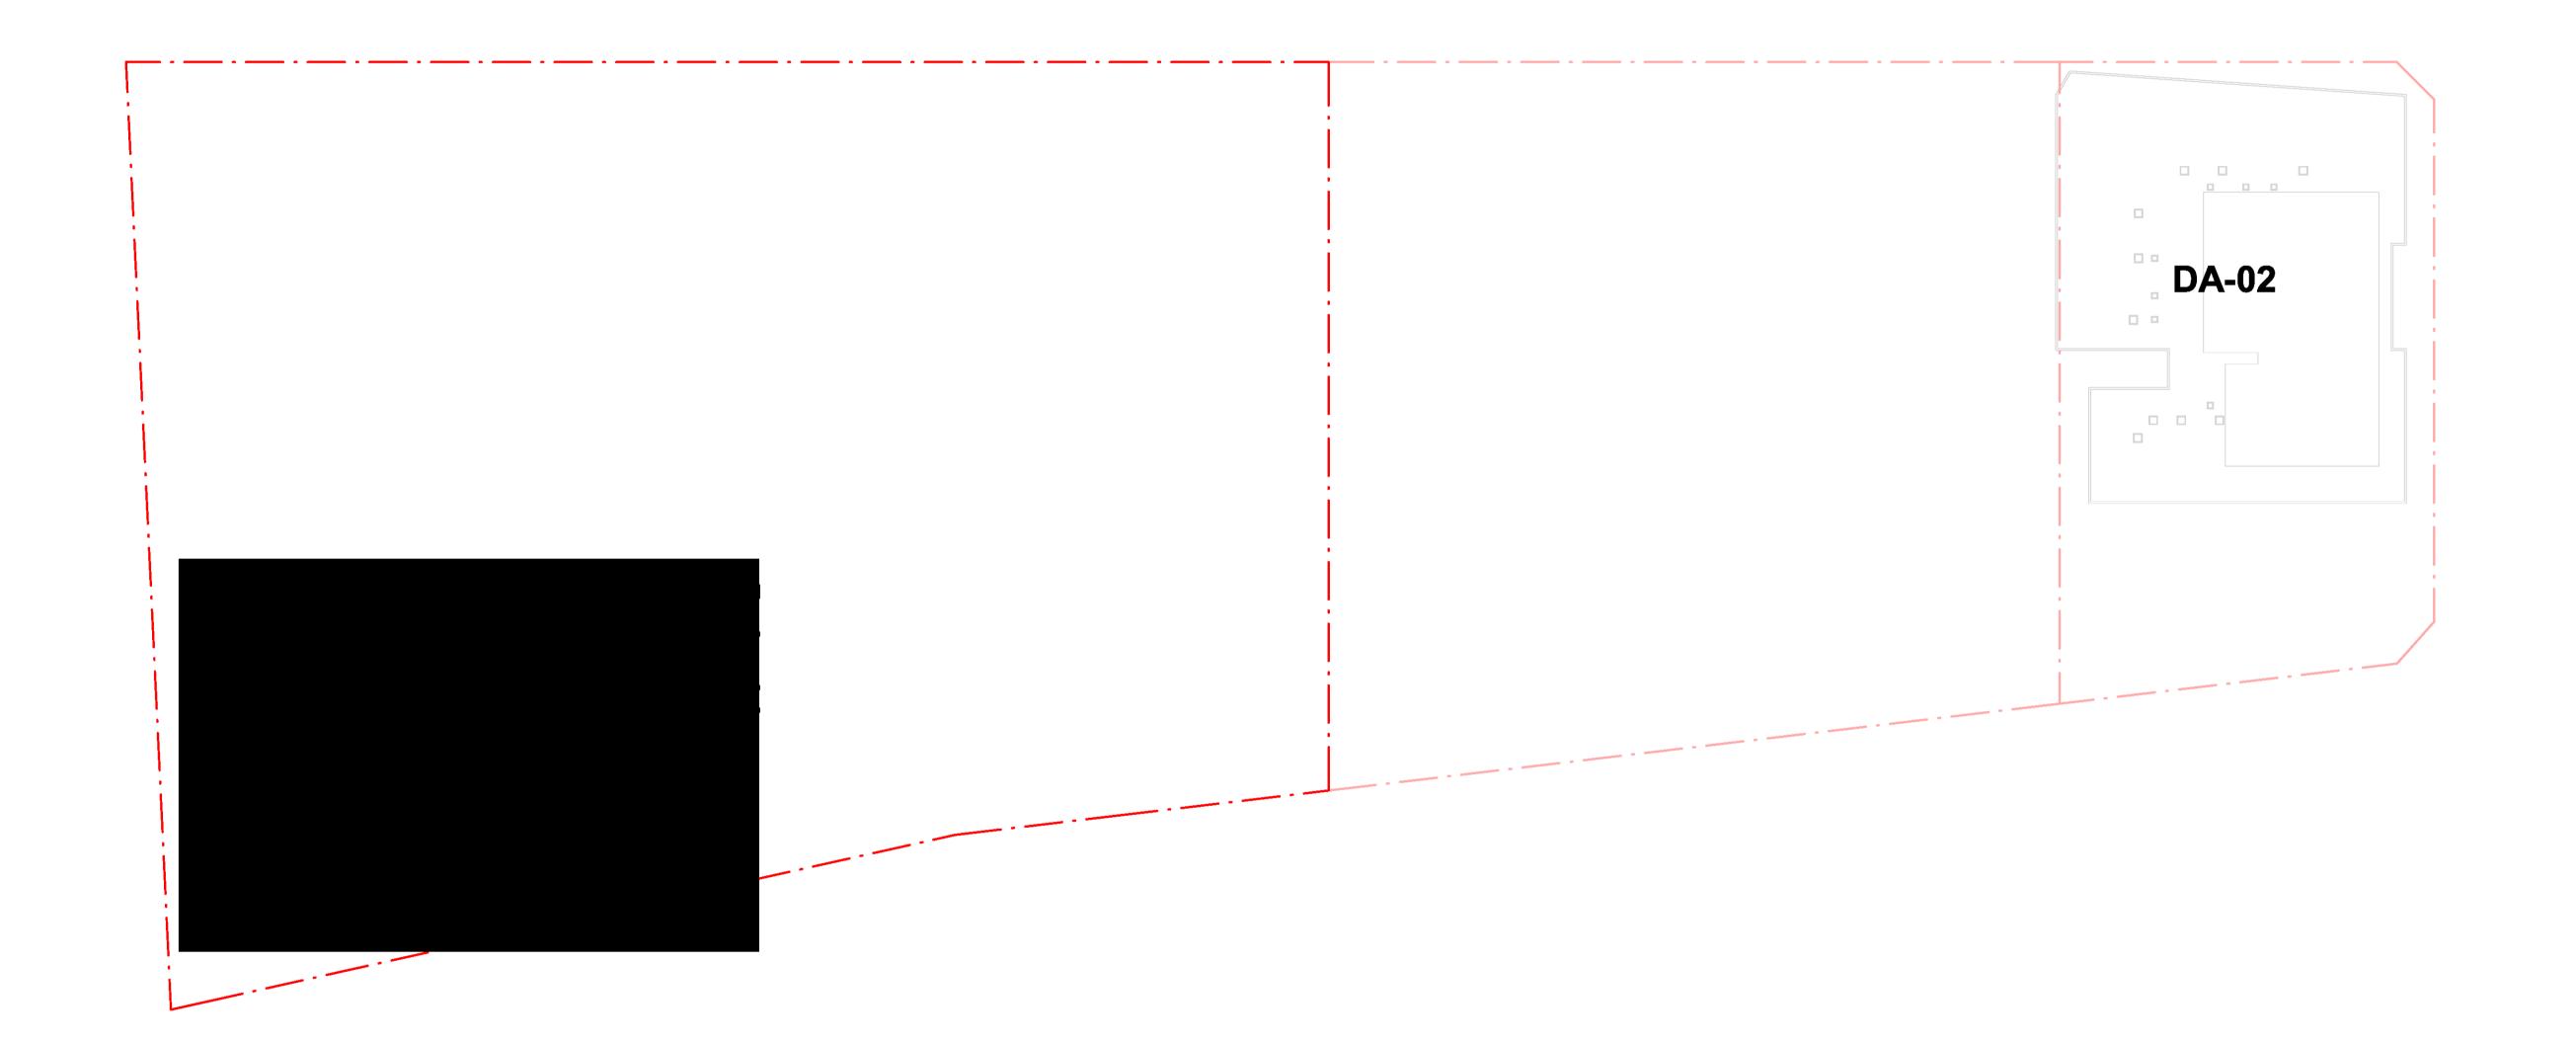


ARCIII



Crone Partners Pty Ltd Level 18, 680 George Street, Sydney, NSW 2000, Australia Ph: +61 2 8295 5300 Fax:+61 2 8295 5301 ABN: 80 095 989 272 Nominated Architect: Greg Crone - NSW Reg. No. 3929

CLIENT

THORNTON OPERATIONS PTY LTD

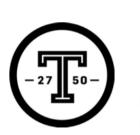



COLLABORATORS




LANDSCAPE AND PLANNER Urbis Level 8/123 Pitt St, Sydney NSW 2000



SERVICES S4B Level 5/309 George St, Sydney NSW 2000




STRUCTURAL ENGINEER Northrop Level 11/345 George St, Sydney NSW 2000

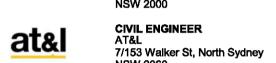




BCA/ACCESS CONSULTANT BCA Logic Suite 302, Level 3/151 Castlereagh St, Sydney NSW 2000

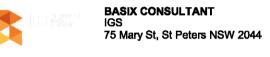







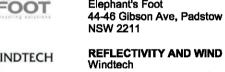




DISCLAIMER:

607 Forest Rd, Bexley NSW

COPYRIGHT:

The copyright of this drawing together with any other documents prepared by crone partners archite remains the property of op. crone partners grants licence for the use of this document for the purpose intended. The licence is not transferable without the permission of op. NOTES:

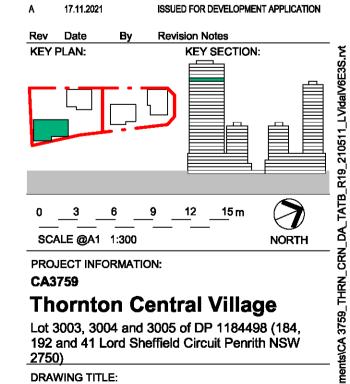


PROPOSED FLOOR PLAN -LEVEL 26

REV:

CHECKED BA: 025 SHEET STATUS:

FOR APPROVAL DRAWING NUMBER: DA-01-10536

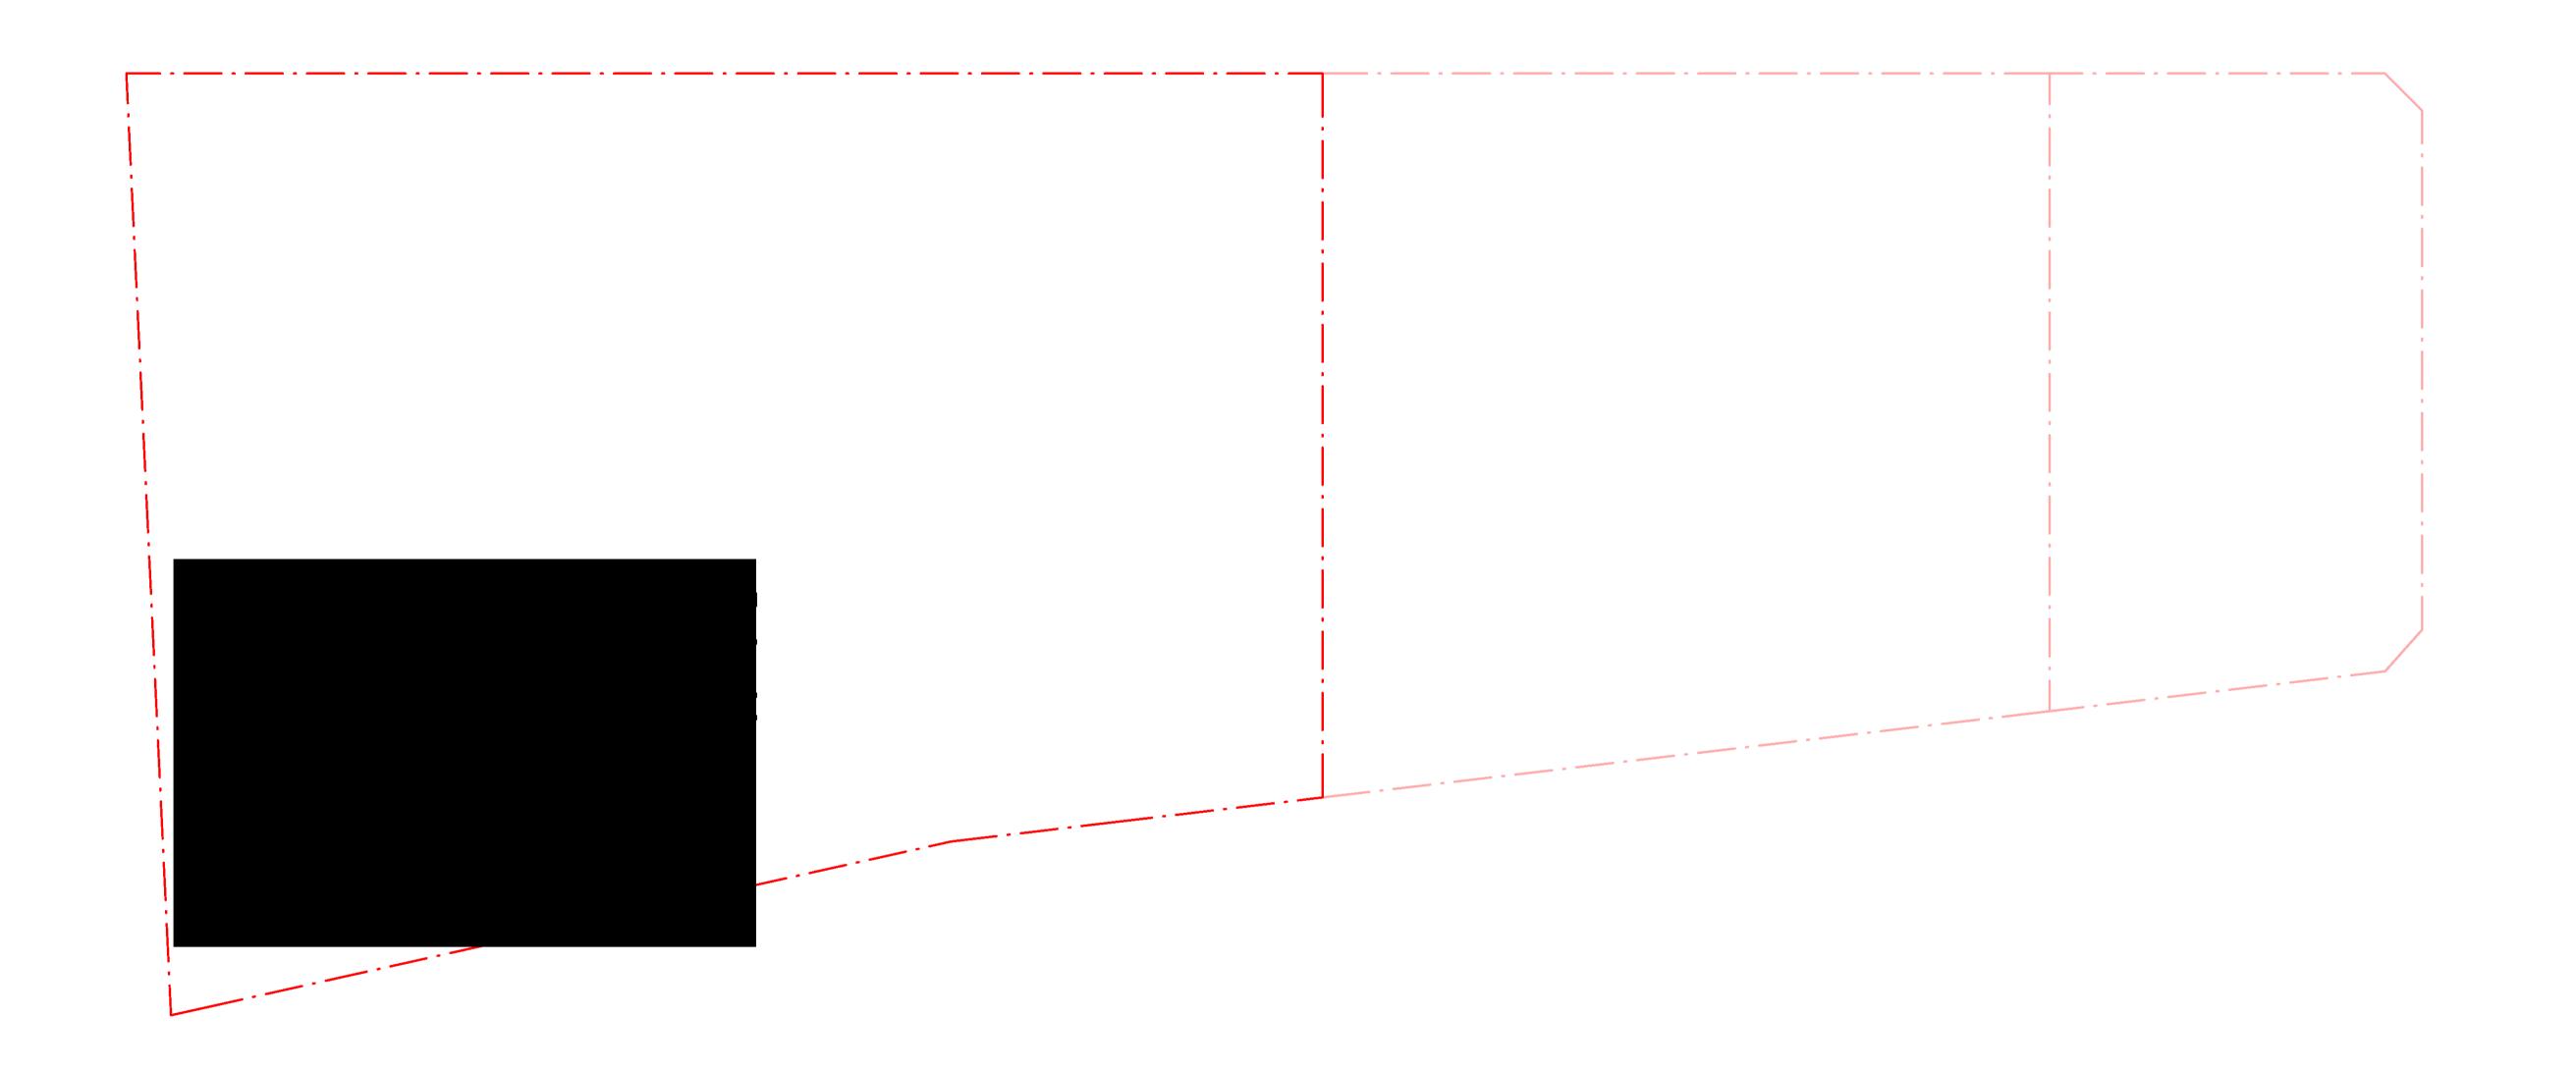

ARCIII



Crone Partners Pty Ltd Level 18, 680 George Street, Sydney, NSW 2000, Australia Ph: +61 2 8295 5300 Fax:+61 2 8295 5301 ABN: 80 095 989 272 Nominated Architect: Greg Crone - NSW Reg. No. 3929

CLIENT

THORNTON OPERATIONS PTY LTD







LANDSCAPE AND PLANNER Urbis Level 8/123 Pitt St, Sydney NSW 2000




SERVICES S4B Level 5/309 George St, Sydney NSW 2000


ACOUSTIG ENGINEER
Acoustic Logic
9 Sarah St, Mascot NSW 2020




STRUCTURAL ENGINEER Northrop Level 11/345 George St, Sydney NSW 2000

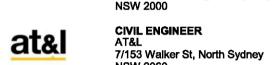

GEOTECHNICAL ENGINEER Douglas Partners 96-98 Hermitage Rd, West Ryde NSW 2114

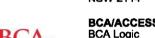




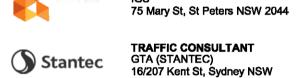

TRAFFIC CONSULTANT GTA (STANTEC) 16/207 Kent St, Sydney NSW 2000



FIRE ENGINEER
Affinity Fire
Suite 606/6A Glen St, Milsons
Point NSW 2061 WASTE MANAGEMENT Elephant's Foot 44-46 Gibson Ave, Padstow

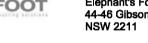


REFLECTIVITY AND WIND Windtech 607 Forest Rd, Bexley NSW



COPYRIGHT: The copyright of this drawing together with any other documents prepared by crone partners archite remains the property of op. crone partners grants licence for the use of this document for the purpose intended. The licence is not transferable without the permission of op.

NOTES:

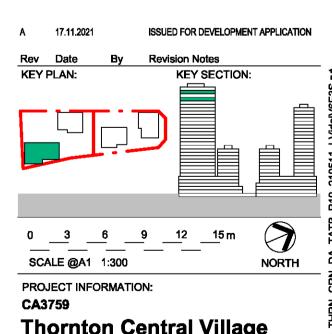

Thornton Central Village

Lot 3003, 3004 and 3005 of DP 1184498 (184, 192 and 41 Lord Sheffield Circuit Penrith NSW 2750)


DRAWING TITLE:

PROPOSED FLOOR PLAN -LEVEL 27

CHECKED BX: 5021. SHEET STATUS: FOR APPROVAL DRAWING NUMBER:

DA-01-10537

REV:

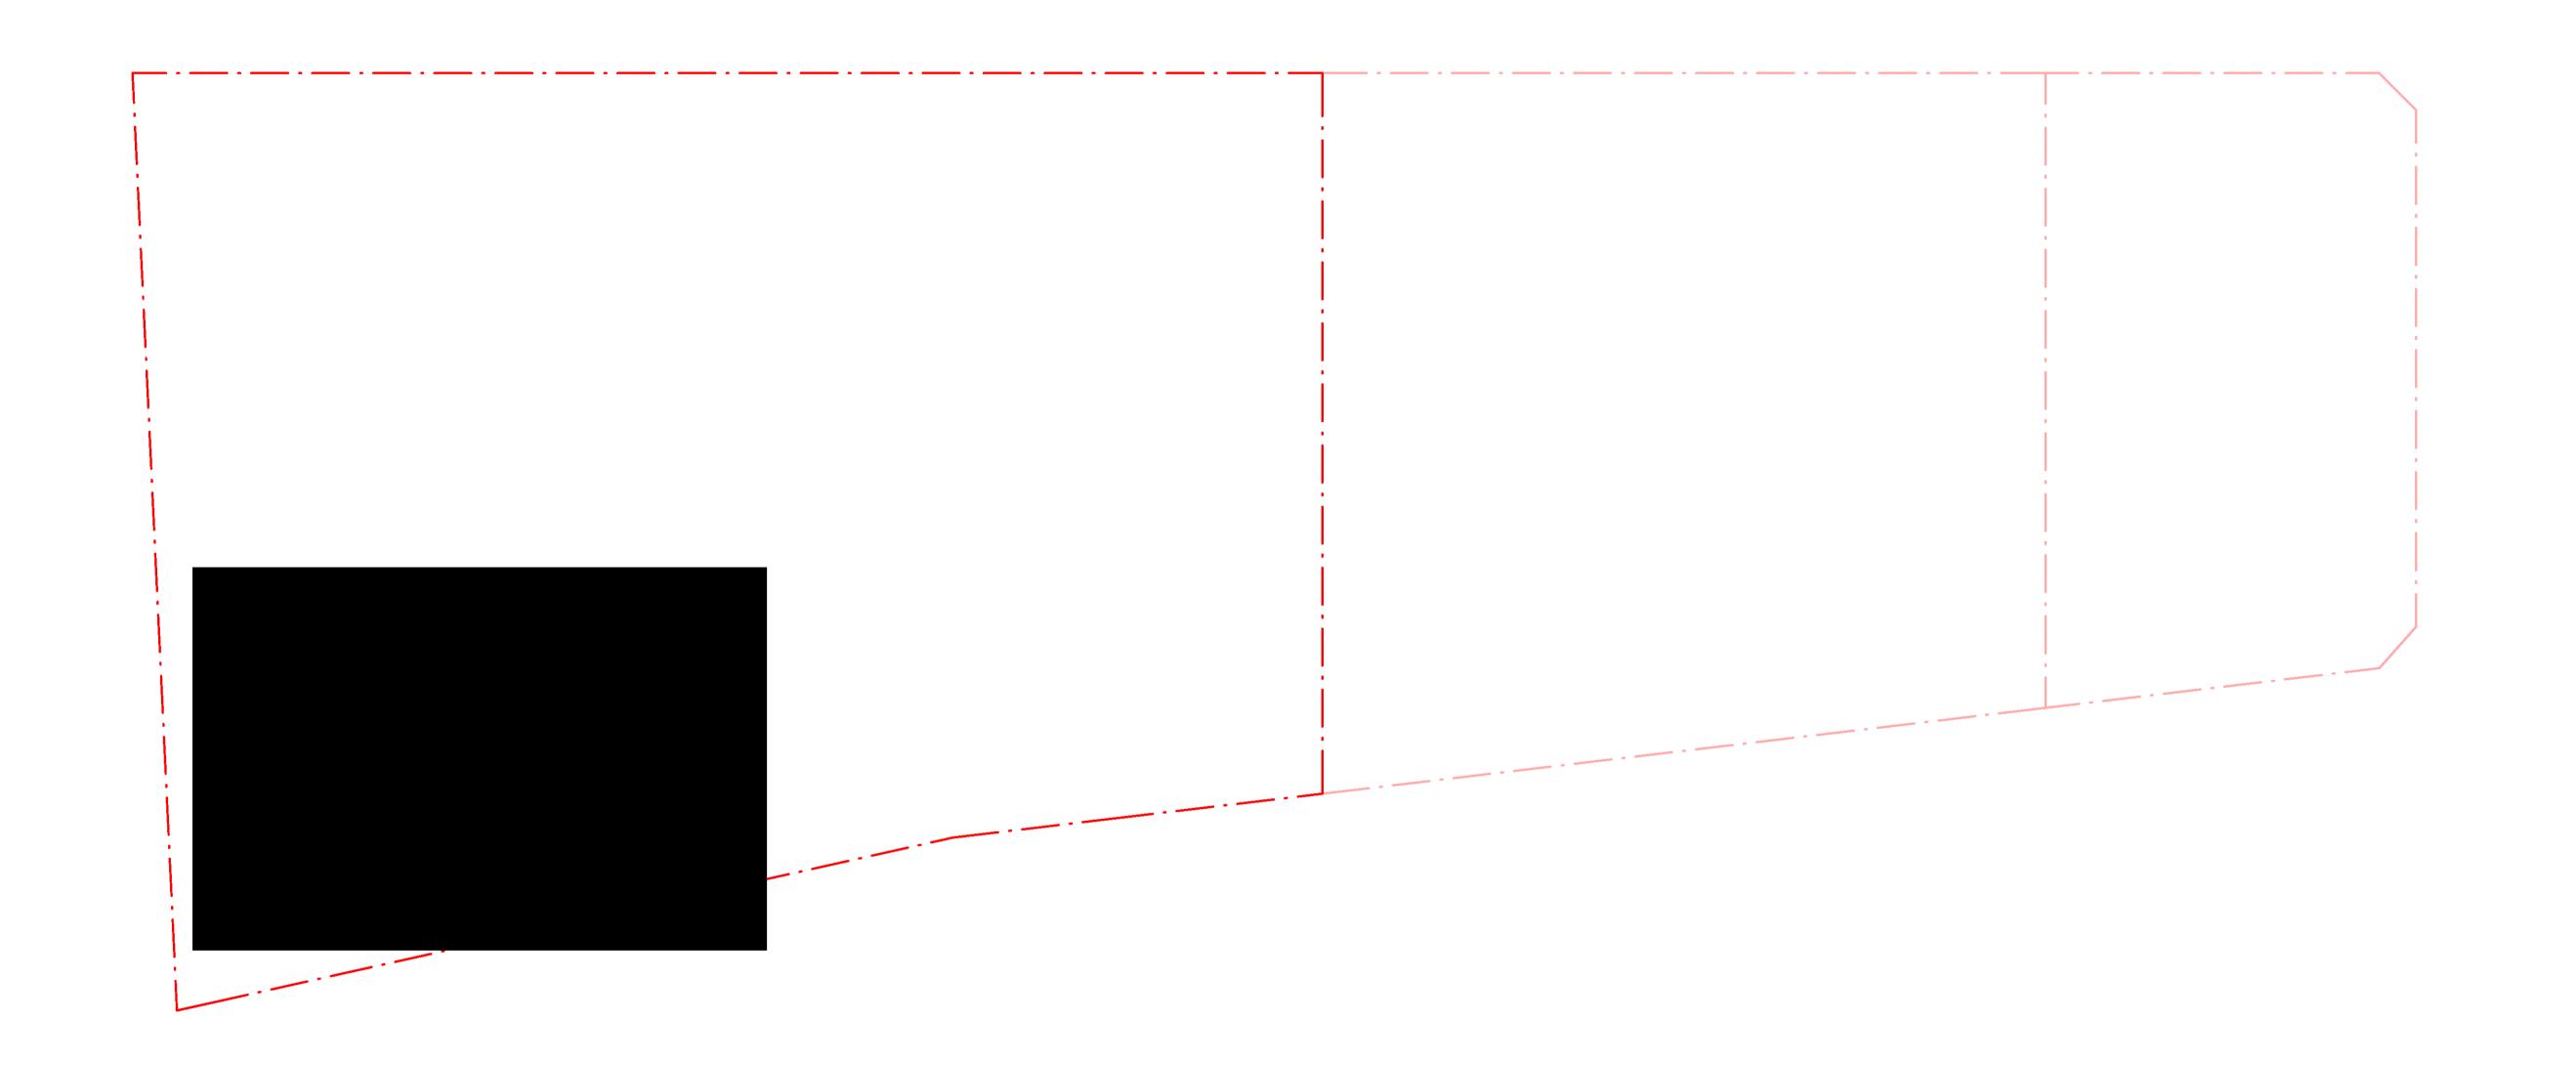

ARCIII



Crone Partners Pty Ltd Level 18, 680 George Street, Sydney, NSW 2000, Australia Ph: +61 2 8295 5300 Fax:+61 2 8295 5301 ABN: 80 095 989 272 Nominated Architect: Greg Crone - NSW Reg. No. 3929

CLIENT

THORNTON OPERATIONS PTY LTD







LANDSCAPE AND PLANNER Urbis Level 8/123 Pitt St, Sydney NSW 2000



SERVICES S4B Level 5/309 George St, Sydney NSW 2000

ACOUSTIG ENGINEER
Acoustic Logic
9 Sarah St, Mascot NSW 2020




ACOUSTIC LOGIC

STRUCTURAL ENGINEER



Northrop Level 11/345 George St, Sydney NSW 2000

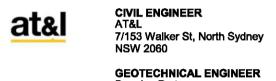

Douglas Partners 96-98 Hermitage Rd, West Ryde NSW 2114



BCA/ACCESS CONSULTANT BCA Logic Suite 302, Level 3/151 Castlereagh St, Sydney NSW 2000



BASIX CONSULTANT 75 Mary St, St Peters NSW 2044












DISCLAIMER:

COPYRIGHT: The copyright of this drawing together with any other documents prepared by crone partners architecture studies, pty ltd (or remains the property of op, crone partners grants licence for the use of this document for the purpose for which they are intended. The licence is not transferable without the permission of op.

NOTES:

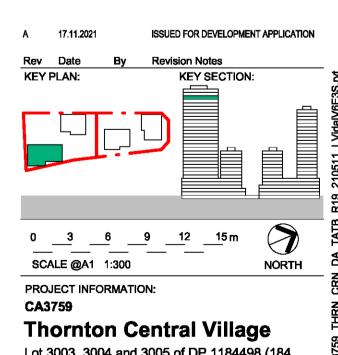

Lot 3003, 3004 and 3005 of DP 1184498 (184, 192 and 41 Lord Sheffield Circuit Penrith NSW


<u>2750)</u>

DRAWING TITLE: PROPOSED FLOOR PLAN -LEVEL 28

CHECKED BY: 'COS', 'COS SHEET STATUS: FOR APPROVAL DRAWING NUMBER:

REV:

DA-01-10538

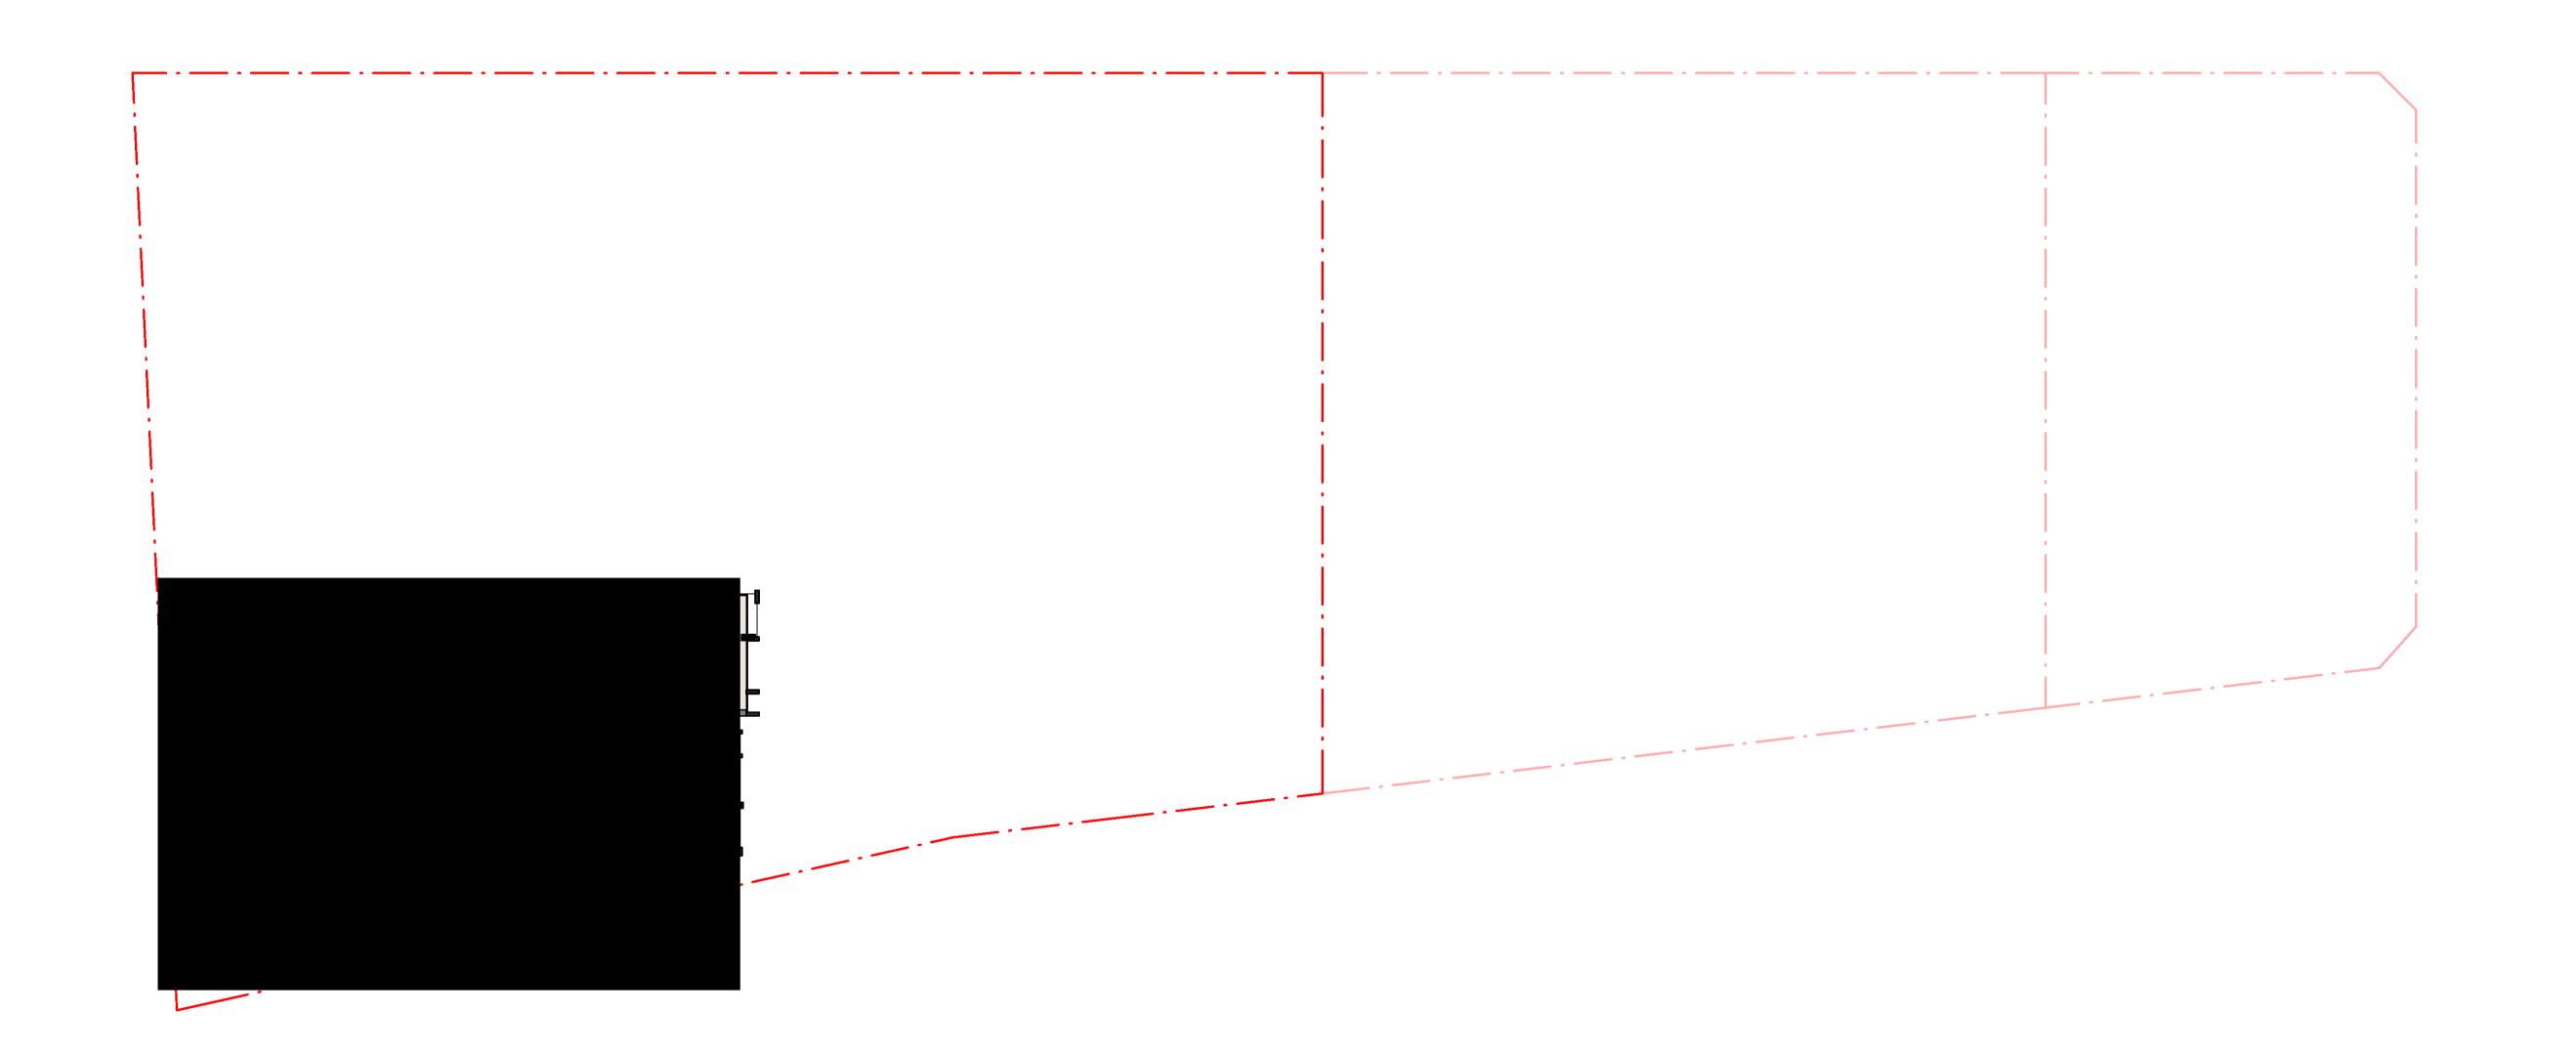

ARCIII



Crone Partners Pty Ltd Level 18, 680 George Street, Sydney, NSW 2000, Australia Ph: +61 2 8295 5300 Fax:+61 2 8295 5301 ABN: 80 095 989 272 Nominated Architect: Greg Crone - NSW Reg. No. 3929

CLIENT

THORNTON OPERATIONS PTY LTD





COLLABORATORS




LANDSCAPE AND PLANNER Urbis Level 8/123 Pitt St, Sydney NSW 2000




SERVICES S4B Level 5/309 George St, Sydney NSW 2000




STRUCTURAL ENGINEER Northrop Level 11/345 George St, Sydney NSW 2000

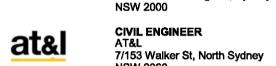

GEOTECHNICAL ENGINEER

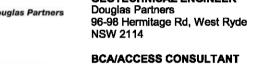

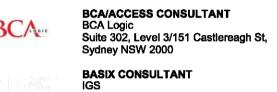












DISCLAIMER:

COPYRIGHT:

The copyright of this drawing together with any other documents prepared by crone partners architecture studies, pty ltd (or remains the property of op, crone partners grants licence for the use of this document for the purpose for which they are intended. The licence is not transferable without the permission of op. NOTES:

ISSUED FOR DEVELOPMENT APPLICATION KEY SECTION:

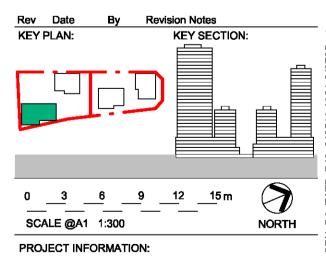

CA3759

Thornton Central Village Lot 3003, 3004 and 3005 of DP 1184498 (184, 192 and 41 Lord Sheffield Circuit Penrith NSW

<u>2750)</u>


DRAWING TITLE: PROPOSED FLOOR PLAN -LEVEL 29

CHECKED BY: 'COS', 'COS SHEET STATUS:

REV:

FOR APPROVAL DRAWING NUMBER:

DA-01-10539

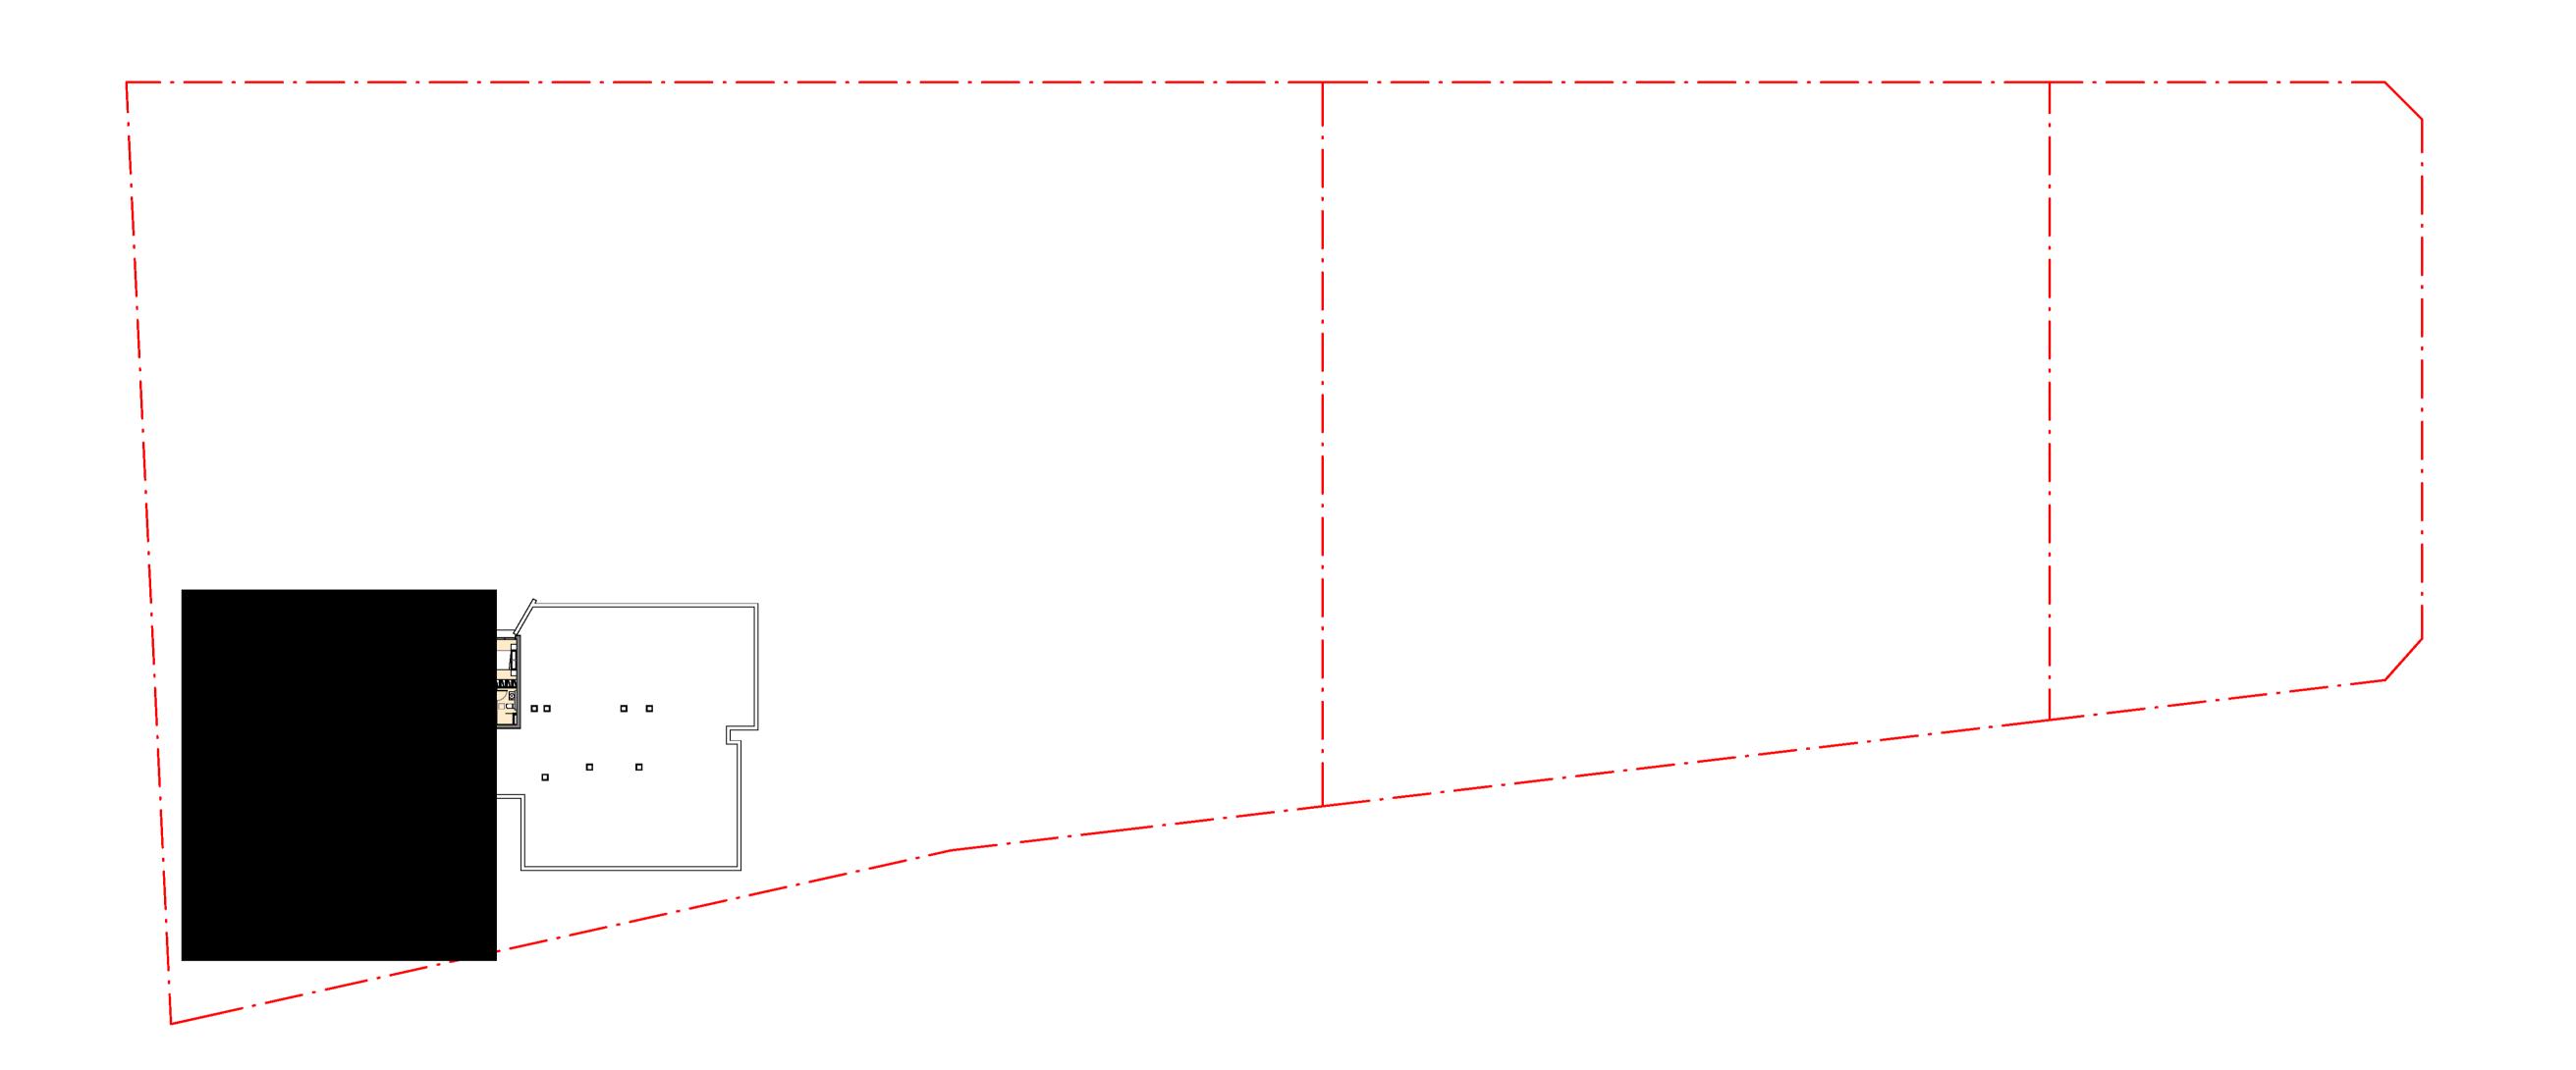

ARCIII

TECTS

Crone Partners Pty Ltd Level 18, 680 George Street, Sydney, NSW 2000, Australia Ph: +61 2 8295 5300 Fax:+61 2 8295 5301 ABN: 80 095 989 272 Nominated Architect: Greg Crone - NSW Reg. No. 3929

CLIENT

THORNTON OPERATIONS PTY LTD





COLLABORATORS



LANDSCAPE AND PLANNER Urbis Level 8/123 Pitt St, Sydney NSW 2000




SERVICES S4B Level 5/309 George St, Sydney NSW 2000

ACOUSTIG ENGINEER
Acoustic Logic
9 Sarah St, Mascot NSW 2020




STRUCTURAL ENGINEER Northrop Level 11/345 George St, Sydney NSW 2000

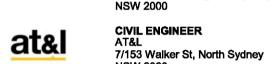

GEOTECHNICAL ENGINEER Douglas Partners 96-98 Hermitage Rd, West Ryde NSW 2114




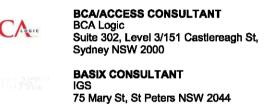







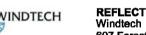


REFLECTIVITY AND WIND Windtech 607 Forest Rd, Bexley NSW

DISCLAIMER:

COPYRIGHT:

The copyright of this drawing together with any other documents prepared by crone partners architecture studies, ply ltd (or remains the property of op, crone partners grants licence for the use of this document for the purpose for which they are intended. The licence is not transferable without the permission of op.

NOTES:

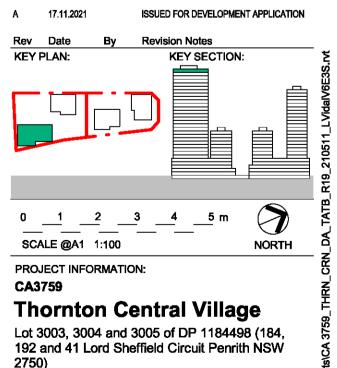

2750) DRAWING TITLE:

CHECKED BY: 본호

Checker


REV:

PROPOSED FLOOR PLAN -LEVEL 30

SHEET STATUS: FOR APPROVAL

DRAWING NUMBER:

DA-01-10540

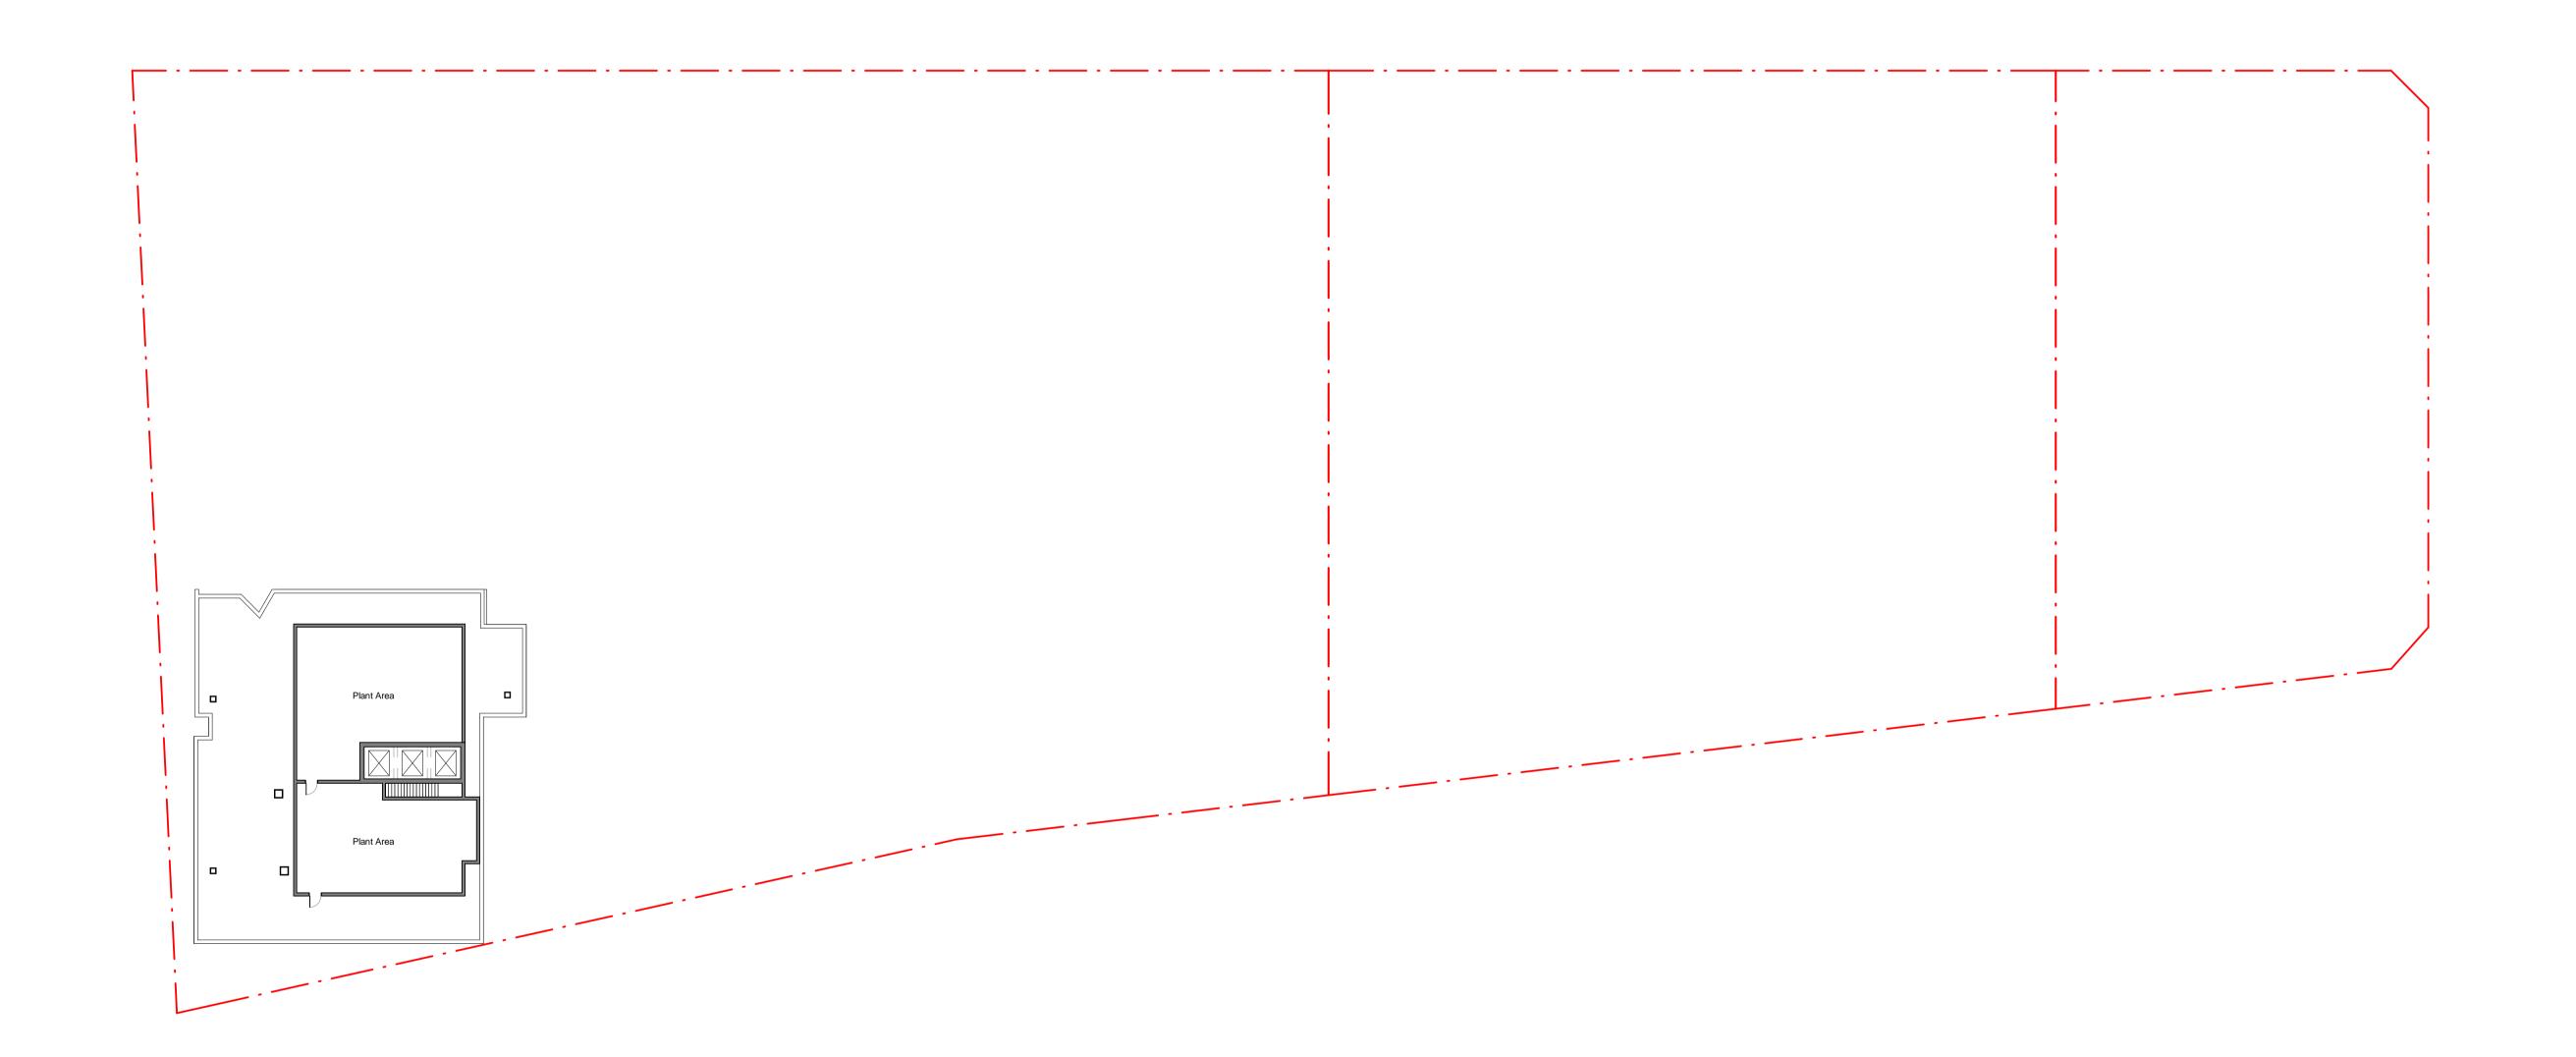

AILOITI TEOTO

TLUIU

Crone Partners Pty Ltd Level 18, 680 George Street, Sydney, NSW 2000, Australia Ph: +61 2 8295 5300 Fax:+61 2 8295 5301 ABN: 80 095 989 272 Nomine Ann. 2020 - NSW Reg. No. 3929

CLIENT

THORNTON OPERATIONS PTY LTD





COLLABORATORS



LANDSCAPE AND PLANNER Level 8/123 Pitt St, Sydney NSW 2000




SERVICES Level 5/309 George St, Sydney NSW 2000

ACOUSTIG ENGINEER

Acoustic Logic 9 Sarah St, Mascot NSW 2020



STRUCTURAL ENGINEER Level 11/345 George St, Sydney

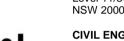


CIVIL ENGINEER AT&L

7/153 Walker St, North Sydney




96-98 Hermitage Rd, West Ryde NSW 2114

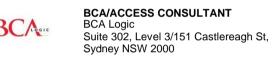







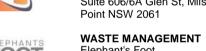






607 Forest Rd, Bexley NSW

REFLECTIVITY AND WIND

DISCLAIMER:

All dimensions and sebuts to be verified prior to commencement, omissions or discrepancies to be notified to the architect. Do not scale from drawings. The Architect shall not be liable for any loss or claims from or in respect any errors existing or resulting from data howsover transferred from the computer system of the Architect to systems of the Client or other Consultants. Recipient of the data shall be responsible for checking accuracy and completeness of data received. Any use of the electronic data in part or whole shall be at the users risk. The CAD flies and their contents are representative and cannot be relied upon beyond the information provided in the PDF drawing. COPYRIGHT:

The copyright of this drawing together with any other documents prepared by crone partners architecture studios, pty ltd (cp) remains the property of cp. crone partners grants licence for the use of this document for the purpose for which they are intended. The licence is not transferable without the permission of cp. NOTES:

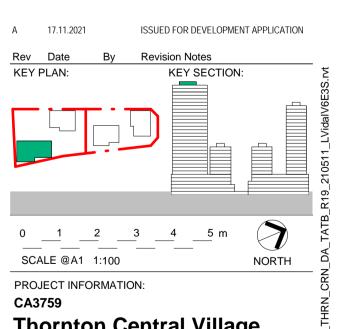

Thornton Central Village Lot 3003, 3004 and 3005 of DP 1184498 (184, 192 and 41 Lord Sheffield Circuit Penrith NSW


2750)

DRAWING TITLE: PROPOSED FLOOR PLAN -LEVEL 31

SHEET STATUS: FOR APPROVAL DRAWING NUMBER:

CHECKED BY: Checker REV:

DA-01-10541

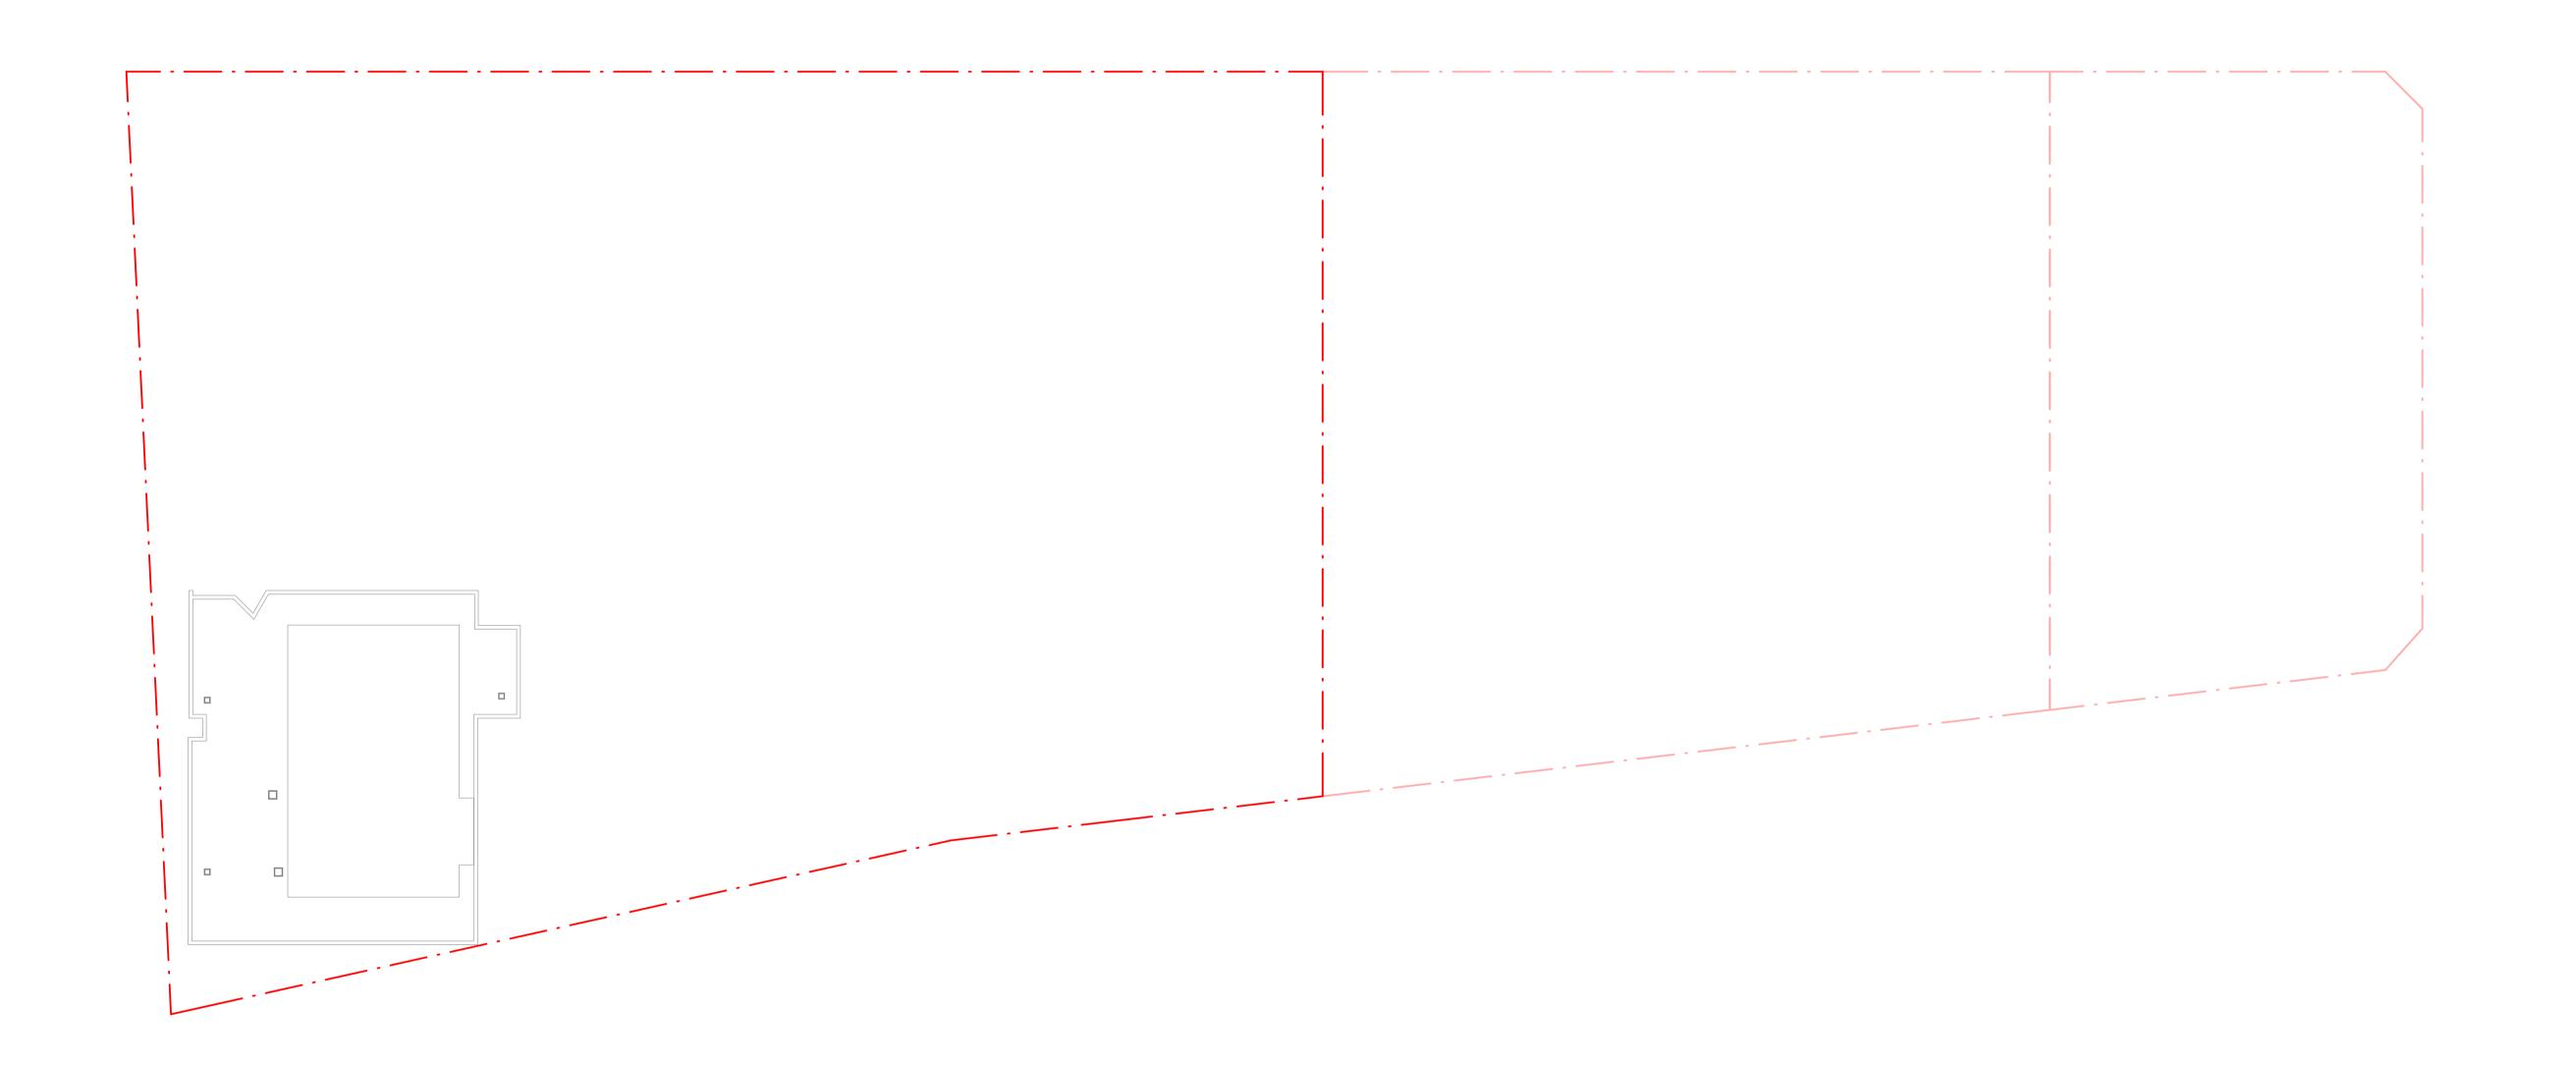

ANUIII

TEOTO ILUIJ

Crone Partners Pty Ltd Level 18, 680 George Street, Sydney, NSW 2000, Australia Ph: +61 2 8295 5300 Fax:+61 2 8295 5301 ABN: 80 095 989 272 Nomine Ann. 2020 - NSW Reg. No. 3929

CLIENT

THORNTON OPERATIONS PTY LTD







LANDSCAPE AND PLANNER Level 8/123 Pitt St, Sydney NSW 2000



SERVICES Level 5/309 George St, Sydney NSW 2000

ACOUSTIG ENGINEER



ACOUSTIC LOGIC

Acoustic Logic 9 Sarah St, Mascot NSW 2020 STRUCTURAL ENGINEER



Level 11/345 George St, Sydney



GEOTECHNICAL ENGINEER Douglas Partners 96-98 Hermitage Rd, West Ryde



BCA/ACCESS CONSULTANT BCA Logic Suite 302, Level 3/151 Castlereagh St, Sydney NSW 2000 BASIX CONSULTANT



75 Mary St, St Peters NSW 2044 TRAFFIC CONSULTANT GTA (STANTEC) 16/207 Kent St, Sydney NSW









607 Forest Rd, Bexley NSW


REFLECTIVITY AND WIND

DISCLAIMER:

All dimensions and sebuuls to be verified prior to commencement, omissions or discrepancies to be notified to the architect. Do not scale from drawings. The Architect shall not be liable for any loss or claims from or in respect any errors existing or resulting from data howsover transferred from the computer system of the Architect to systems of the Client or other Consultants. Recipient of the data shall be responsible for checking accuracy and completeness of data received. Any use of the electronic data in part or whole shall be at the users risk. The CAD files and their contents are representative and cannot be relied upon beyond the information provided in the PDF drawing. COPYRIGHT:

The copyright of this drawing together with any other documents prepared by crone partners architecture studios, pty ltd (cp) remains the property of cp. crone partners grants licence for the use of this document for the purpose for which they are intended. The licence is not transferable without the permission of cp. NOTES:

A 17.11.2021 ISSUED FOR DEVELOPMENT APPLICATION Rev Date KEY PLAN: **Revision Notes** KEY SECTION:

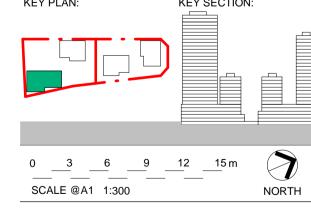

PROJECT INFORMATION: CA3759

Thornton Central Village Lot 3003, 3004 and 3005 of DP 1184498 (184, 192 and 41 Lord Sheffield Circuit Penrith NSW

2750)

DRAWING TITLE: PROPOSED FLOOR PLAN -**ROOF**

SHEET STATUS: FOR APPROVAL DRAWING NUMBER:

CHECKED BY: J۷ REV: DA-01-10542