



Source: NearMap 2015

STATEMENT OF ENVIRONMENTAL EFFECTS
 The John Morony Correctional Complex
 The Northern Road, South Windsor

FIGURE 3A
 Aerial Photo - Detail

Prepared For - NSW Department of Corrective Service



PLOTFILE DATE: 1/05/2015 PLOTFILE TIME: 10:52:25 AM

AMENDMENTS			
REV	BY	DATE	DESCRIPTION
1	PPA	01/05/15	DA ISSUE

NOTE :
1. ALL EXISTING SITE INFORMATION TO BE CONFIRMED.

LEGEND :

PROPOSED DEVELOPMENT
(SUBJECT TO DA)



NSW DEPARTMENT OF
CORRECTIVE SERVICES



Public Works
Project Management

PERUMAL PEDAVOLI ARCHITECTS
T: +61 2 9291 0000
WEB: www.ppa-3.com.au
Nominated Architect:
Vince Pedavoli NSW reg No. 5045

STRUCTURAL + CIVIL + HYDRAULIC
WOODACOTT'S CONSULTING ENGINEERS
T: +61 2 93419900


ELECTRICAL + MECHANICAL +
SECURITY + COMMS
JHA CONSULTING ENGINEERS
T: +61 2 9437 1000

**PERUMAL
PEDAVOLI**

ARCHITECTS

**JOHN MORONY
CORRECTIONAL CENTRE
DEMOUNTABLES**

OVERALL SITE PLAN

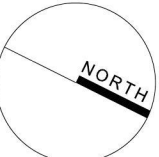

0 10 20 30 40 50 100m
SCALE 1:1000 @ A1
01 MAY 2015

DRAWING NUMBER	DISCIPLINE	PHASE	SHEET NUMBER	REVISION
JM2	ARC	DA	_00_001	-



PLOTFILE DATE: 4/05/2015 PLOTFILE TIME: 1:12:26 PM

AMENDMENTS			
REV	BY	DATE	DESCRIPTION
1	PPA	01.05.15	DA ISSUE

NOTE :
1. ALL EXISTING SITE INFORMATION TO BE CONFIRMED.

LEGEND

PROPOSED DEVELOPMENT
(SUBJECT TO DA)



NSW DEPARTMENT OF CORRECTIVE SERVICES



Public Works
Project Management

PERUMAL PEDAVOLI ARCHITECTS
T: +61 2 9291 0000
WEB: www.pp-a.com.au
Nominated Architect:
Vince Pedavoli NSW reg No. 5045

STRUCTURAL + CIVIL + HYDRAULIC
VOULACOTTIS CONSULTING ENGINEERS
T: +61 2 93419900


ELECTRICAL + MECHANICAL +
SECURITY + COMMS
JHA CONSULTING ENGINEERS
T: +61 2 9437 1000

PERUMAL
PEDAVOLI

ARCHITECTS

JOHN MORONY
CORRECTIONAL CENTRE
DEMOUNTABLES

DEMOUNTABLE ACCOMMODATION
ROOF PLAN

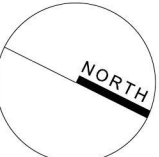

01 MAY 2015

SCALE 1: 100 @ A1

DRAWING NUMBER

PROJECT

DISCIPLINE

PHASE

SERIES NUMBER

REVISION


JM2

ARC




DA

_01_021

-

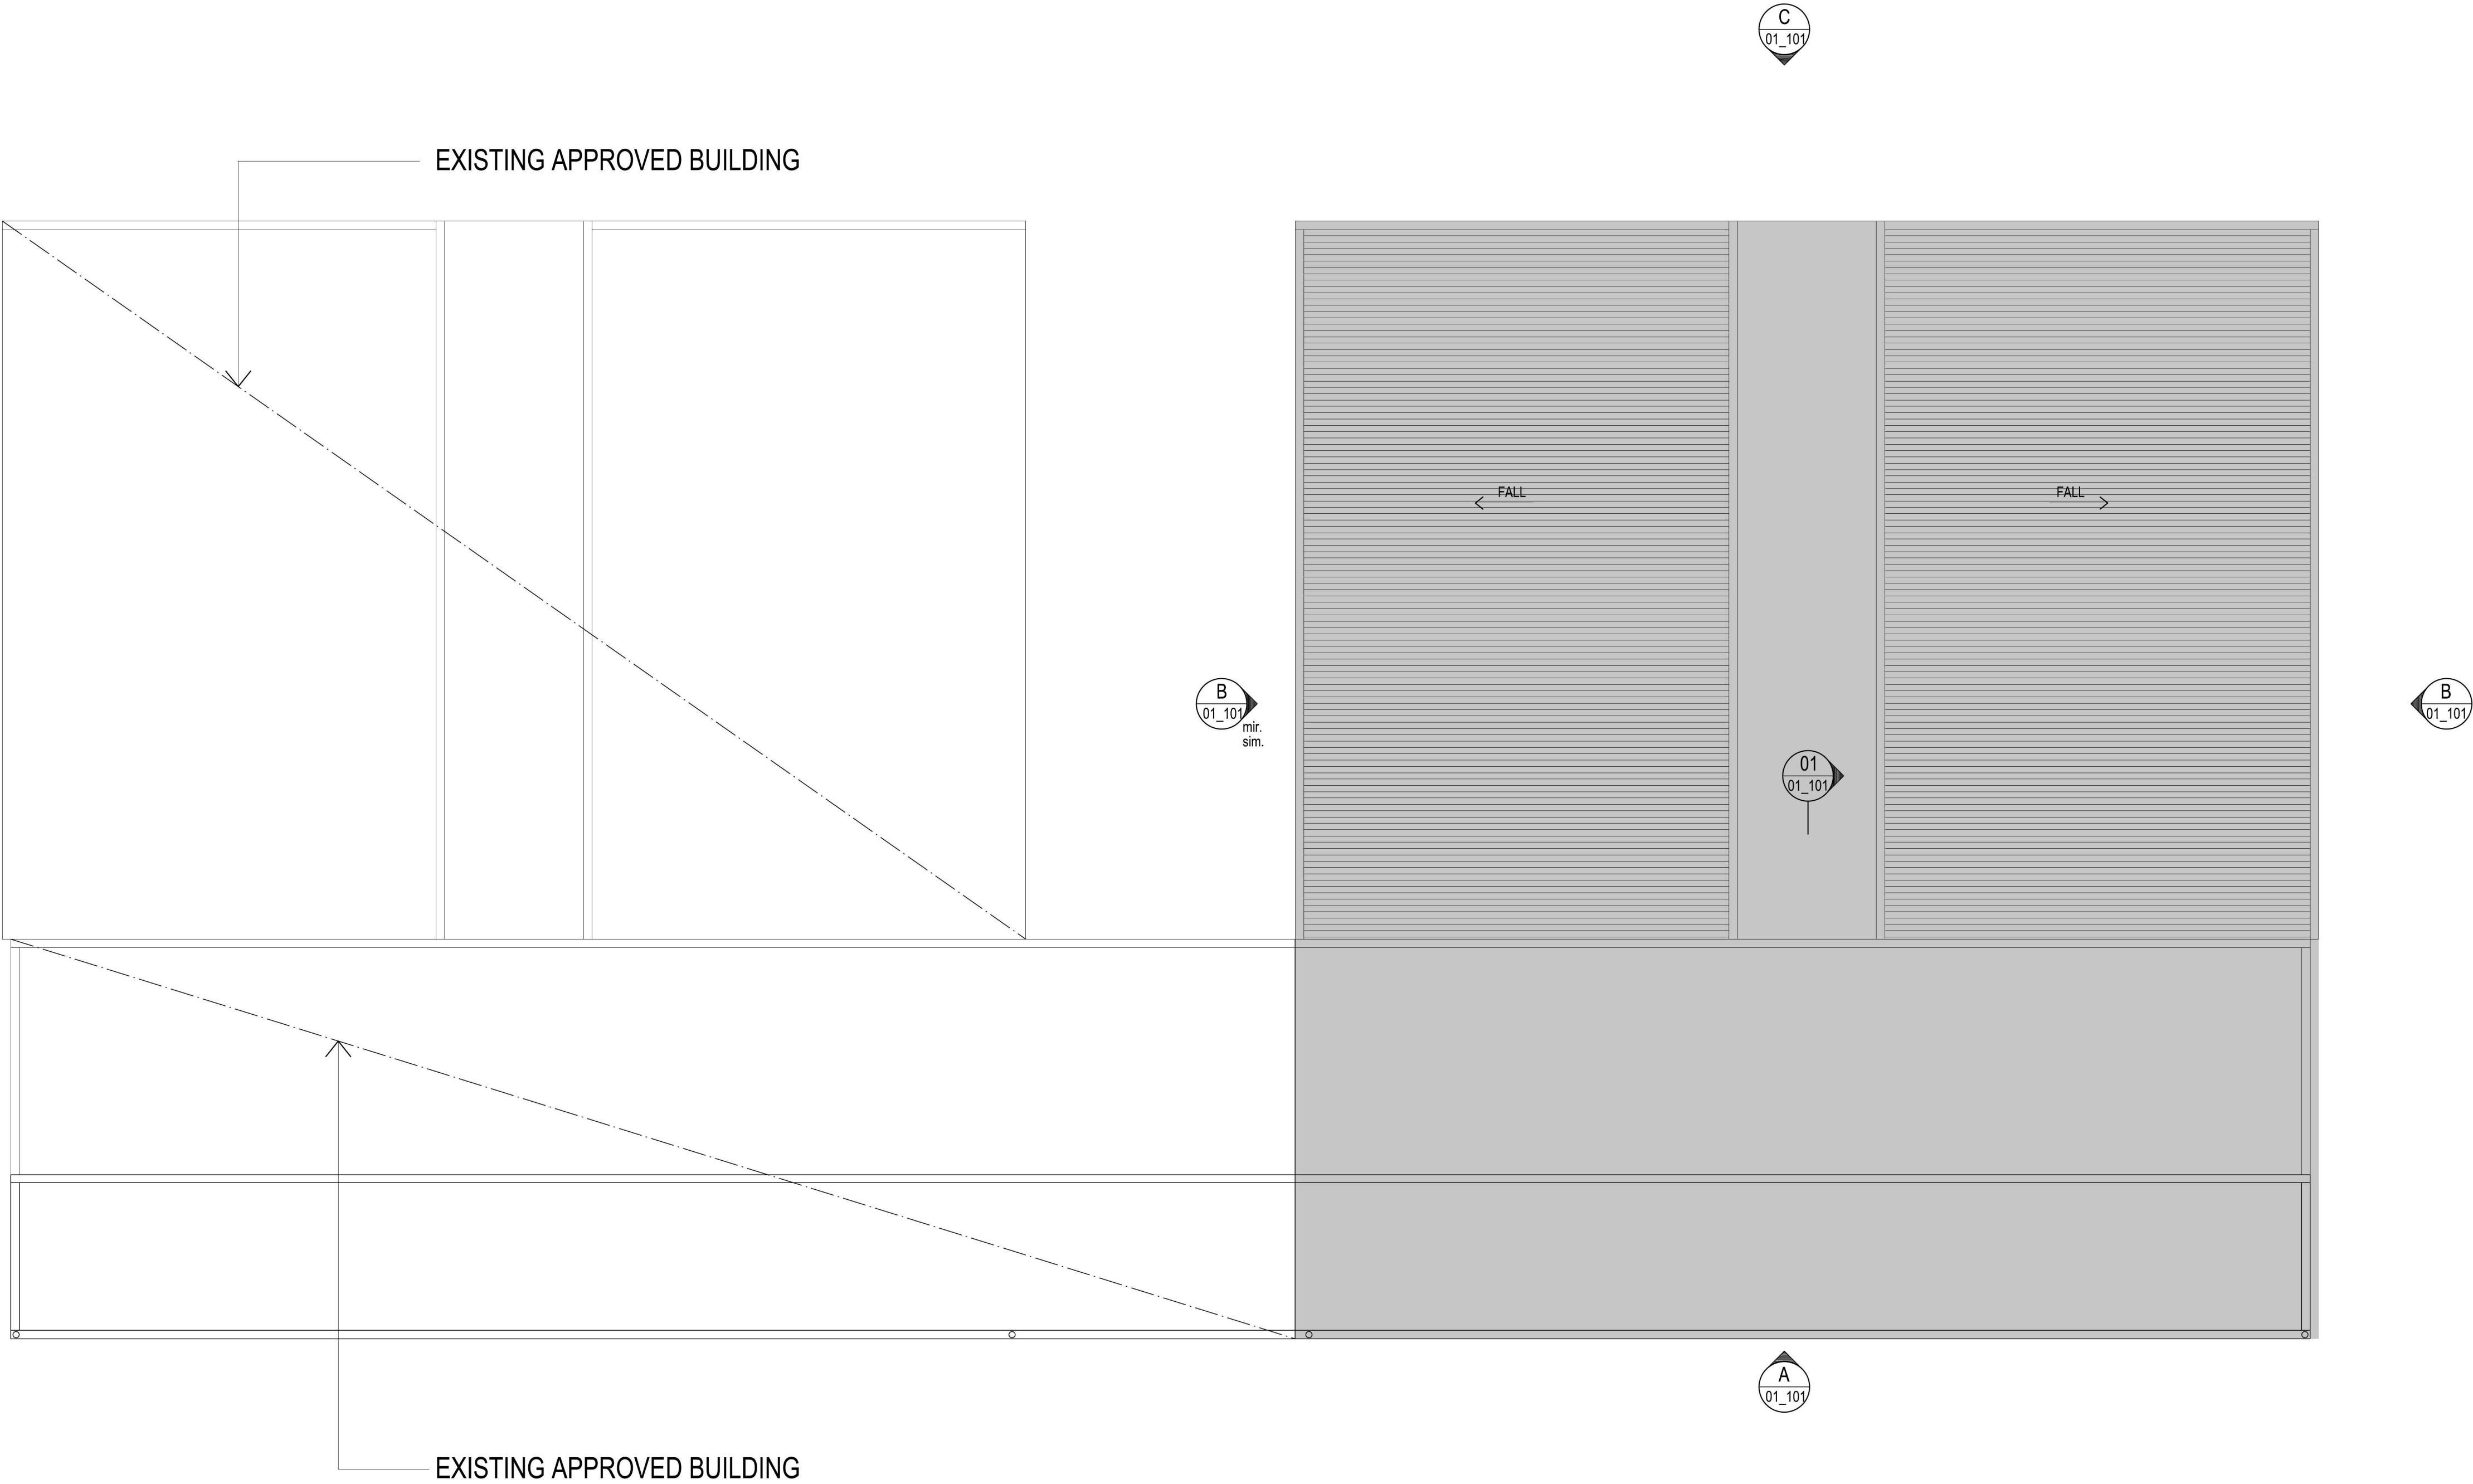

PLOTFILE DATE: 10/05/2015 PLOTFILE TIME: 10:58:15 AM

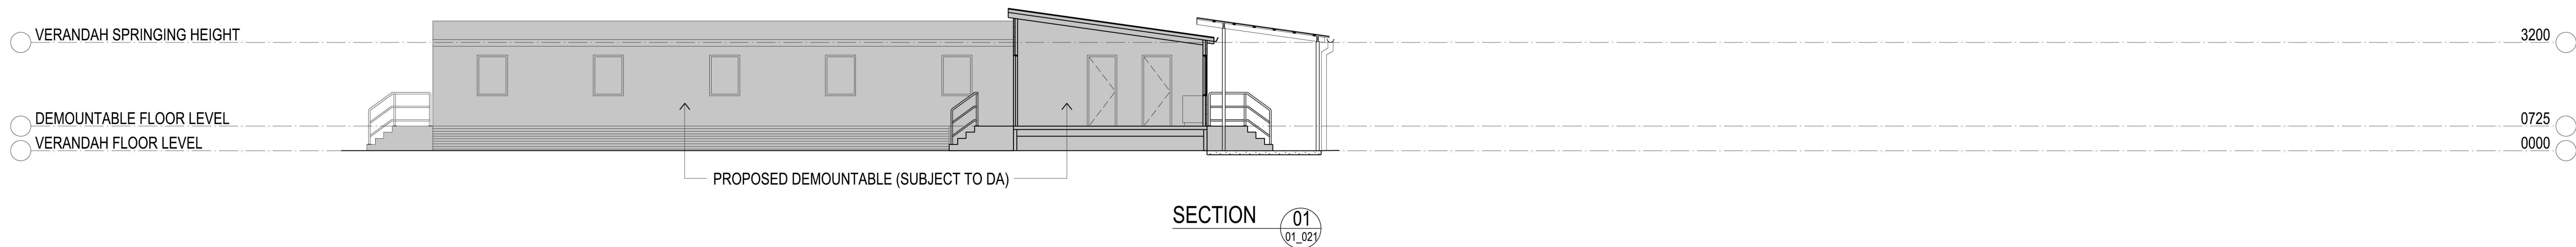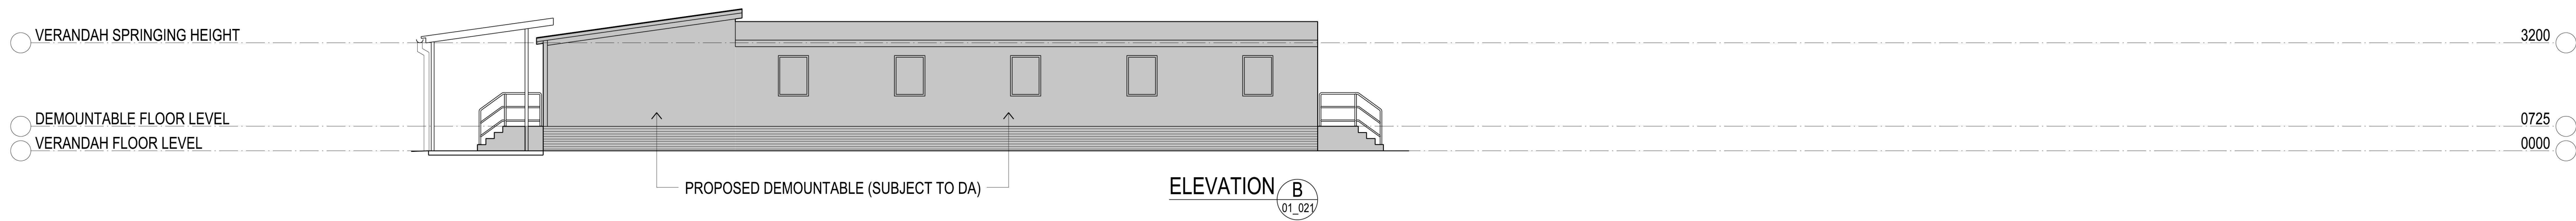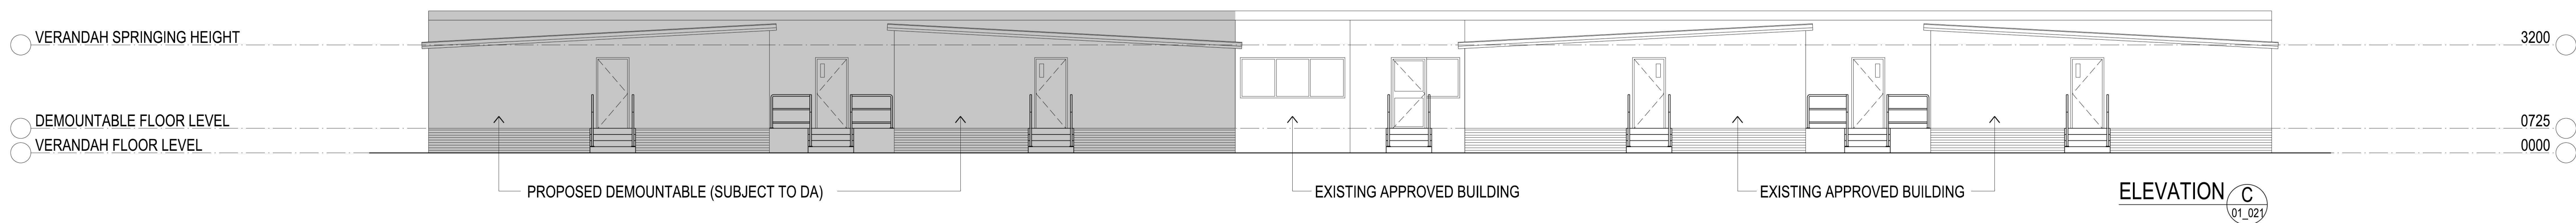

AMENDMENTS			
REV	BY	DATE	DESCRIPTION
1	PPA	01/05/15	DA ISSUE

NOTE :
1. ALL EXISTING SITE INFORMATION TO BE CONFIRMED.

LEGEND	
	PROPOSED DEVELOPMENT (SUBJECT TO DA)

NSW GOVERNMENT

Public Works
Project Management

NSW DEPARTMENT OF
CORRECTIVE SERVICES

Michael Coutts-Trotter
Director General

SYDNEY REGION
Level 5, 2 BURBANK PLACE, Baulkham Hills NSW 2153
A division of the Department of Finance and Services

PERUMAL PEDAVOLI ARCHITECTS
T: +61 2 9291 0000
WEB: www.pp-a.com.au
Nominated Architect:
Vince Pedavoli NSW reg No. 5045
STRUCTURAL + CIVIL + HYDRAULIC
WOODACOTT'S CONSULTING ENGINEERS
T: +61 2 93419900
ELECTRICAL + MECHANICAL +
SECURITY + COMMS
JHA CONSULTING ENGINEERS
T: +61 2 9437 1000

PERUMAL
PEDAVOLI
ARCHITECTS

JOHN MORONY
CORRECTIONAL CENTRE
DEMOUNTABLES
DEMOUNTABLE ACCOMMODATION -
ELEVATIONS AND SECTIONS

					10m
SCALE 1:100 @ A1					
01 MAY 2015					
DRAWING NUMBER	DISCIPLINE	PHASE	SERIES NUMBER	REVISION	
JM2	ARC	DA	_01_101	-	