

Home Co St Marys

Forrester Road, St Marys

Landscape Development Application

© 2016 Site Image (NSW) Pty Ltd ABN 44 801 262 380 as agent for Site Image NSW Partnership. All rights reserved. This drawing is copyright and shall not be reproduced or copied in any form or by any means (graphic, electronic or mechanical including photocopy) without the written permission of Site Image (NSW) Pty Ltd. Any license, expressed or implied, to use this document for any purpose what so ever is restricted to the terms of the written agreement between Site Image (NSW) Pty Ltd and the instructing party.


The contractor shall check and verify all work on site (including work by others) before commencing the landscape installation. Any discrepancies are to be reported to the Project Manager or Landscape Architect prior to commencing work. Do not scale this drawing. Any required dimensions not shown shall be referred to the Landscape Architect for confirmation.

Drawing Schedule

Drawing Number	Drawing Title	Scale
000	Landscape Coversheet	N/A
001	Landscape Master Plan	1:400
101	Landscape Plan	1:100
102	Landscape Plan	1:100
501	Landscape Details	As Shown

Plant Schedule

Botanic Name	Common Name	Mature Size	Pot Size	Density	Qty	
GROUND FLOOR						
TREES						
Pc	<i>Pyrus calleryana</i>	Callery Pear	11 x 7	100L	As Shown	2
TI	<i>Tristaniopsis laurina</i>	Water Gum	10 x 8	100L	As Shown	4
SHRUBS & ACCENTS						
De	<i>Doryanthes excelsa</i>	Gynea Lily	2 x 2	300mm	As Shown	27
Wf	<i>Westringia fruticosa</i>	Coastal Rosemary	2 x 2	300mm	As Shown	42
GRASSES & GROUND COVERS						
DB	<i>Dianella 'Breeze'</i>	Blue Flax Lily	0.6 x 0.6	150mm	5/m2	105
LT	<i>Lomandra 'Tanika'</i>	Dwarf Lomandra	0.65 x 0.65	150mm	5/m2	134
PE	<i>Poa labillardieri 'Eskdale'</i>	Blue Tussock Grass	0.9 x 0.6	150mm	5/m2	62
TJ	<i>Trachelospermum jasminoides</i>	Star Jasmine	0.3 x 1.5	150mm	5/m2	43

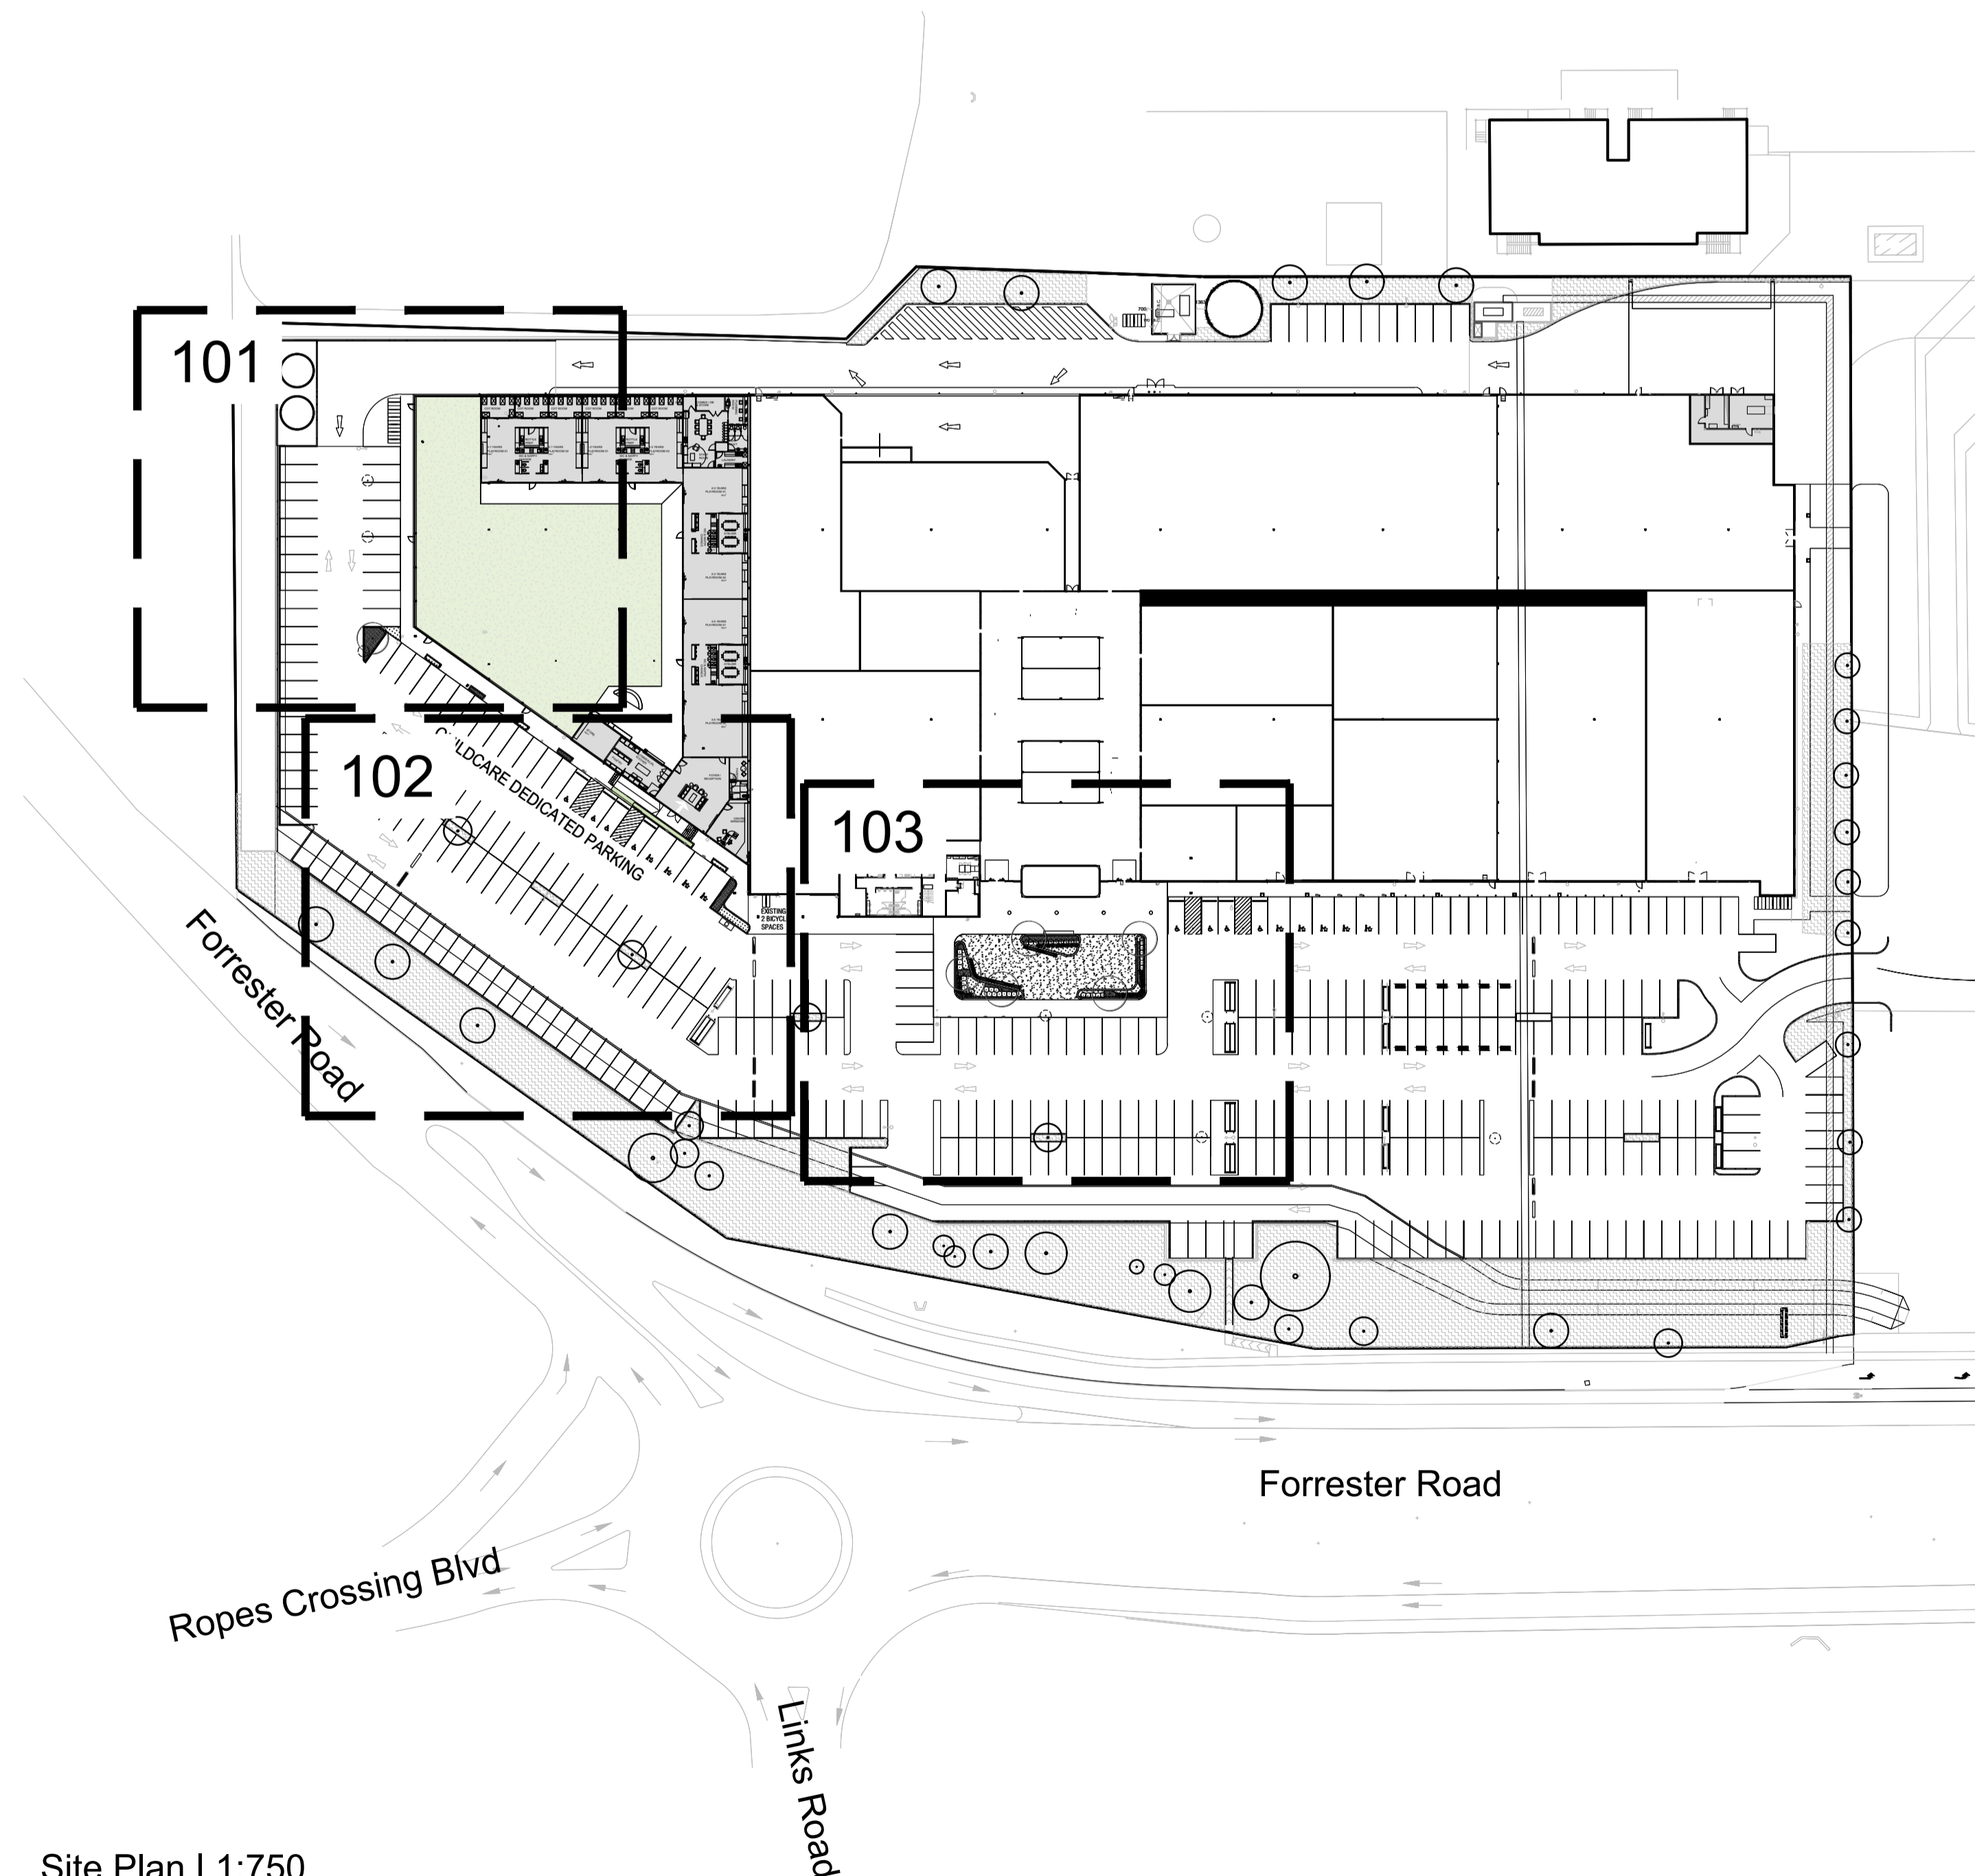


Site Plan | 1:750

Issue	Revision Description	Drawn	Check	Date
B	For Comment	KP	NM	01.04.2021
A	For Comment	JW	NM	17.12.2020

LEGEND

Key Plan:

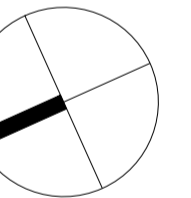

Client:

Project:
Home Co St Marys
Forrester Road, St Marys

SITE IMAGE
Level 1, 3-5 Baptist Street
Redfern NSW 2016
Australia
Tel: (61 2) 8332 5600
Fax: (61 2) 9698 2877
www.siteimage.com.au
Site Image (NSW) Pty Ltd
ABN 44 801 262 380
Landscape Architects

PRELIMINARY

Drawing Name:
Landscape Cover Sheet

Scale:
Job Number: SS20-4576
Drawing Number: 000
Issue: B


NOT FOR CONSTRUCTION

The contractor shall check and verify all work on site (including work by others) before commencing the landscape installation. Any discrepancies are to be reported to the Project Manager or Landscape Architect prior to commencing work. Do not scale this drawing. Any required dimensions not shown shall be referred to the Landscape Architect for confirmation.

Issue	Revision Description	Drawn	Check	Date
B	For Comment	KP	NM	01.04.2021
A	For Comment	JW	NM	17.12.2020

- LEGEND**
- Site Boundary
 - Existing Landscaping to be Retained
 - Existing Trees to be Removed
 - Existing Trees to be Retained
 - Proposed Tree
 - Proposed Shrubs and Accents
 - Proposed Grasses and Groundcovers
 - Turf
 - Concrete Edging
 - Bench Seating

Key Plan:

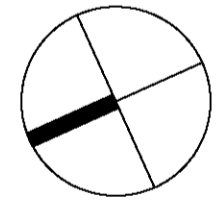

Client:

Project:
Home Co St Marys
Forrester Road, St Marys

SITE IMAGE

Level 1, 3-5 Baptist Street
 Redfern NSW 2016
 Australia

Tel: (61 2) 8332 5600
 Fax: (61 2) 9698 2877
 www.siteimage.com.au

Site Image (NSW) Pty Ltd
 ABN 44 801 262 380



Landscape Architects

PRELIMINARY


Drawing Name:
Landscape Master Plan

Scale: 1:400 @ A1

Job Number: **SS20-4576**

Drawing Number: **001**

Issue: **B**

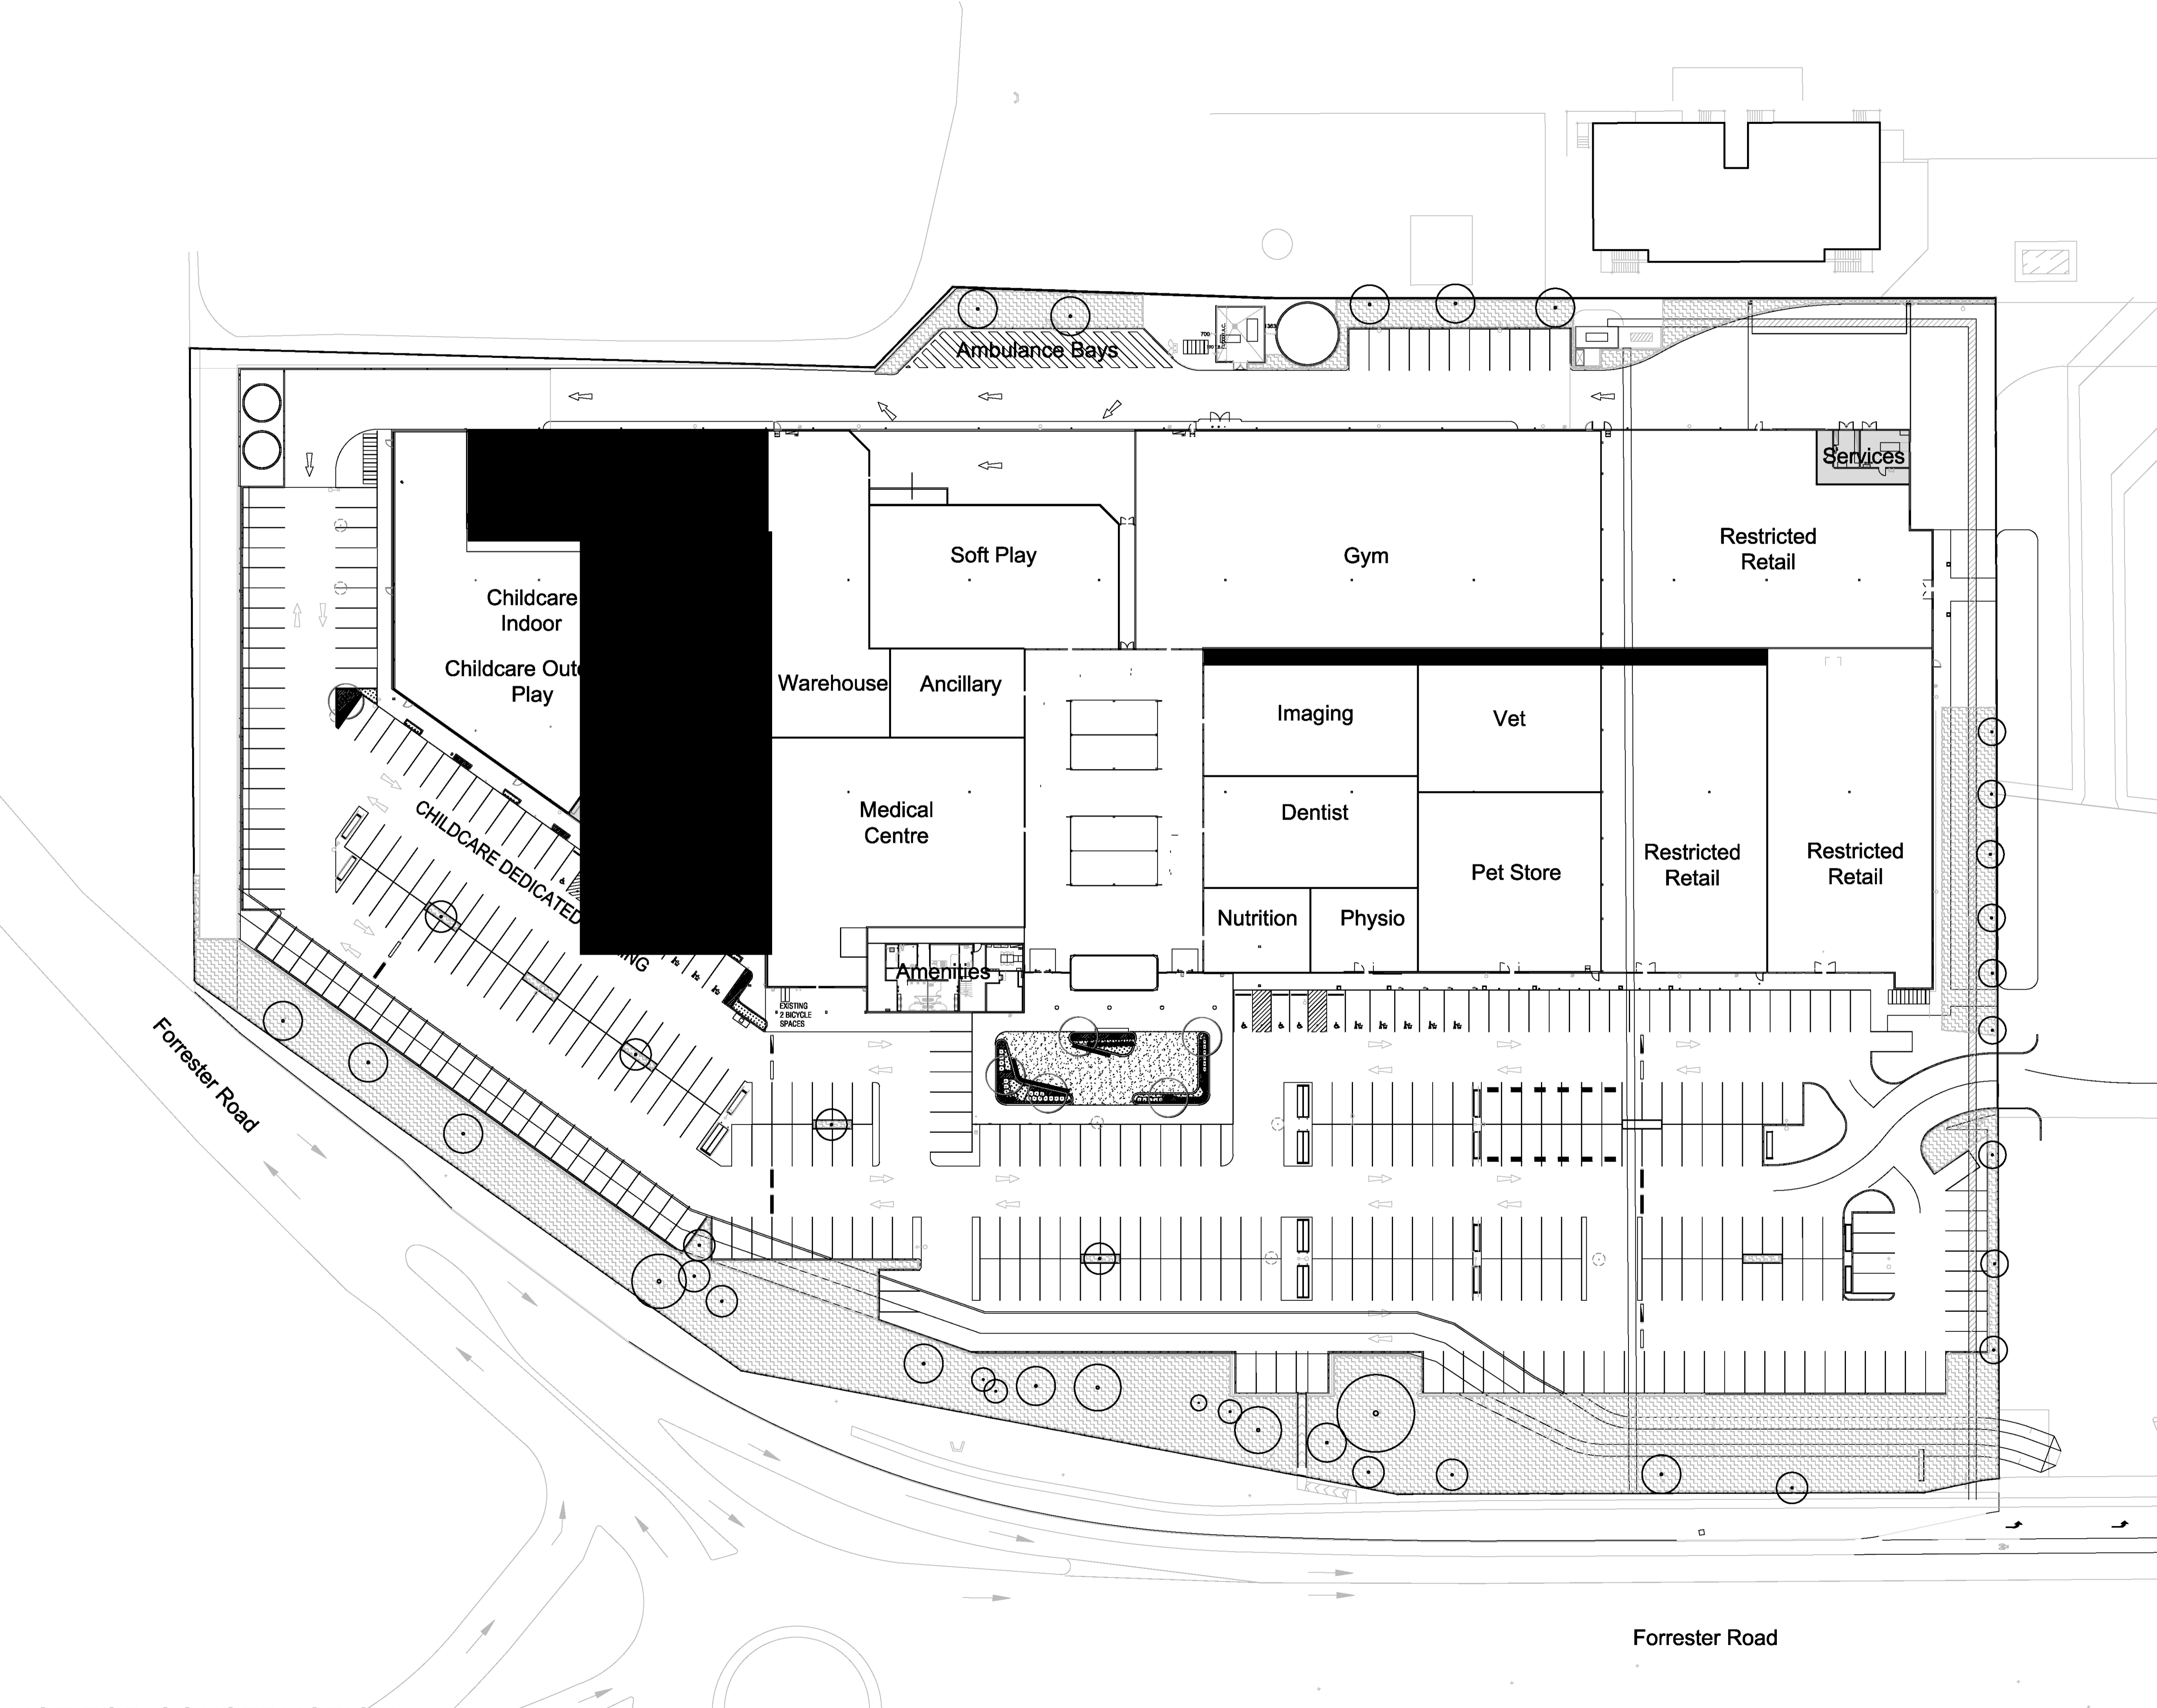

NOT FOR CONSTRUCTION

The contractor shall check and verify all work on site (including work by others) before commencing the landscape installation. Any discrepancies are to be reported to the Project Manager or Landscape Architect prior to commencing work. Do not scale this drawing. Any required dimensions not shown shall be referred to the Landscape Architect for confirmation.

Issue	Revision Description	Drawn	Check	Date
B	For Comment	KP	NM	01.04.2021
A	For Comment	JW	NM	17.12.2020

LEGEND

- Site Boundary
- Existing Landscaping to be Retained
- Existing Trees to be Removed
- Existing Trees to be Retained
- Proposed Trees
- Proposed Shrubs and Accents
- Proposed Grasses and Groundcovers
- Turf
- Concrete Edging
- Bench Seating

Key Plan:

Client:

Project:
Home Co St Marys
 Forrester Road, St Marys

SITE IMAGE

Level 1, 3-5 Baptist Street
 Redfern NSW 2016
 Australia

Tel: (61 2) 8332 5600
 Fax: (61 2) 9698 2877
 www.siteimage.com.au

Site Image (NSW) Pty Ltd
 ABN 44 801 262 380

Landscape Architects

PRELIMINARY


Drawing Name:
Landscape Plan

Scale: 1:100 @ A1

Job Number: **SS20-4576**

Drawing Number: **101** Issue: **B**



 

 
 
 
 

 
NOT FOR CONSTRUCTION

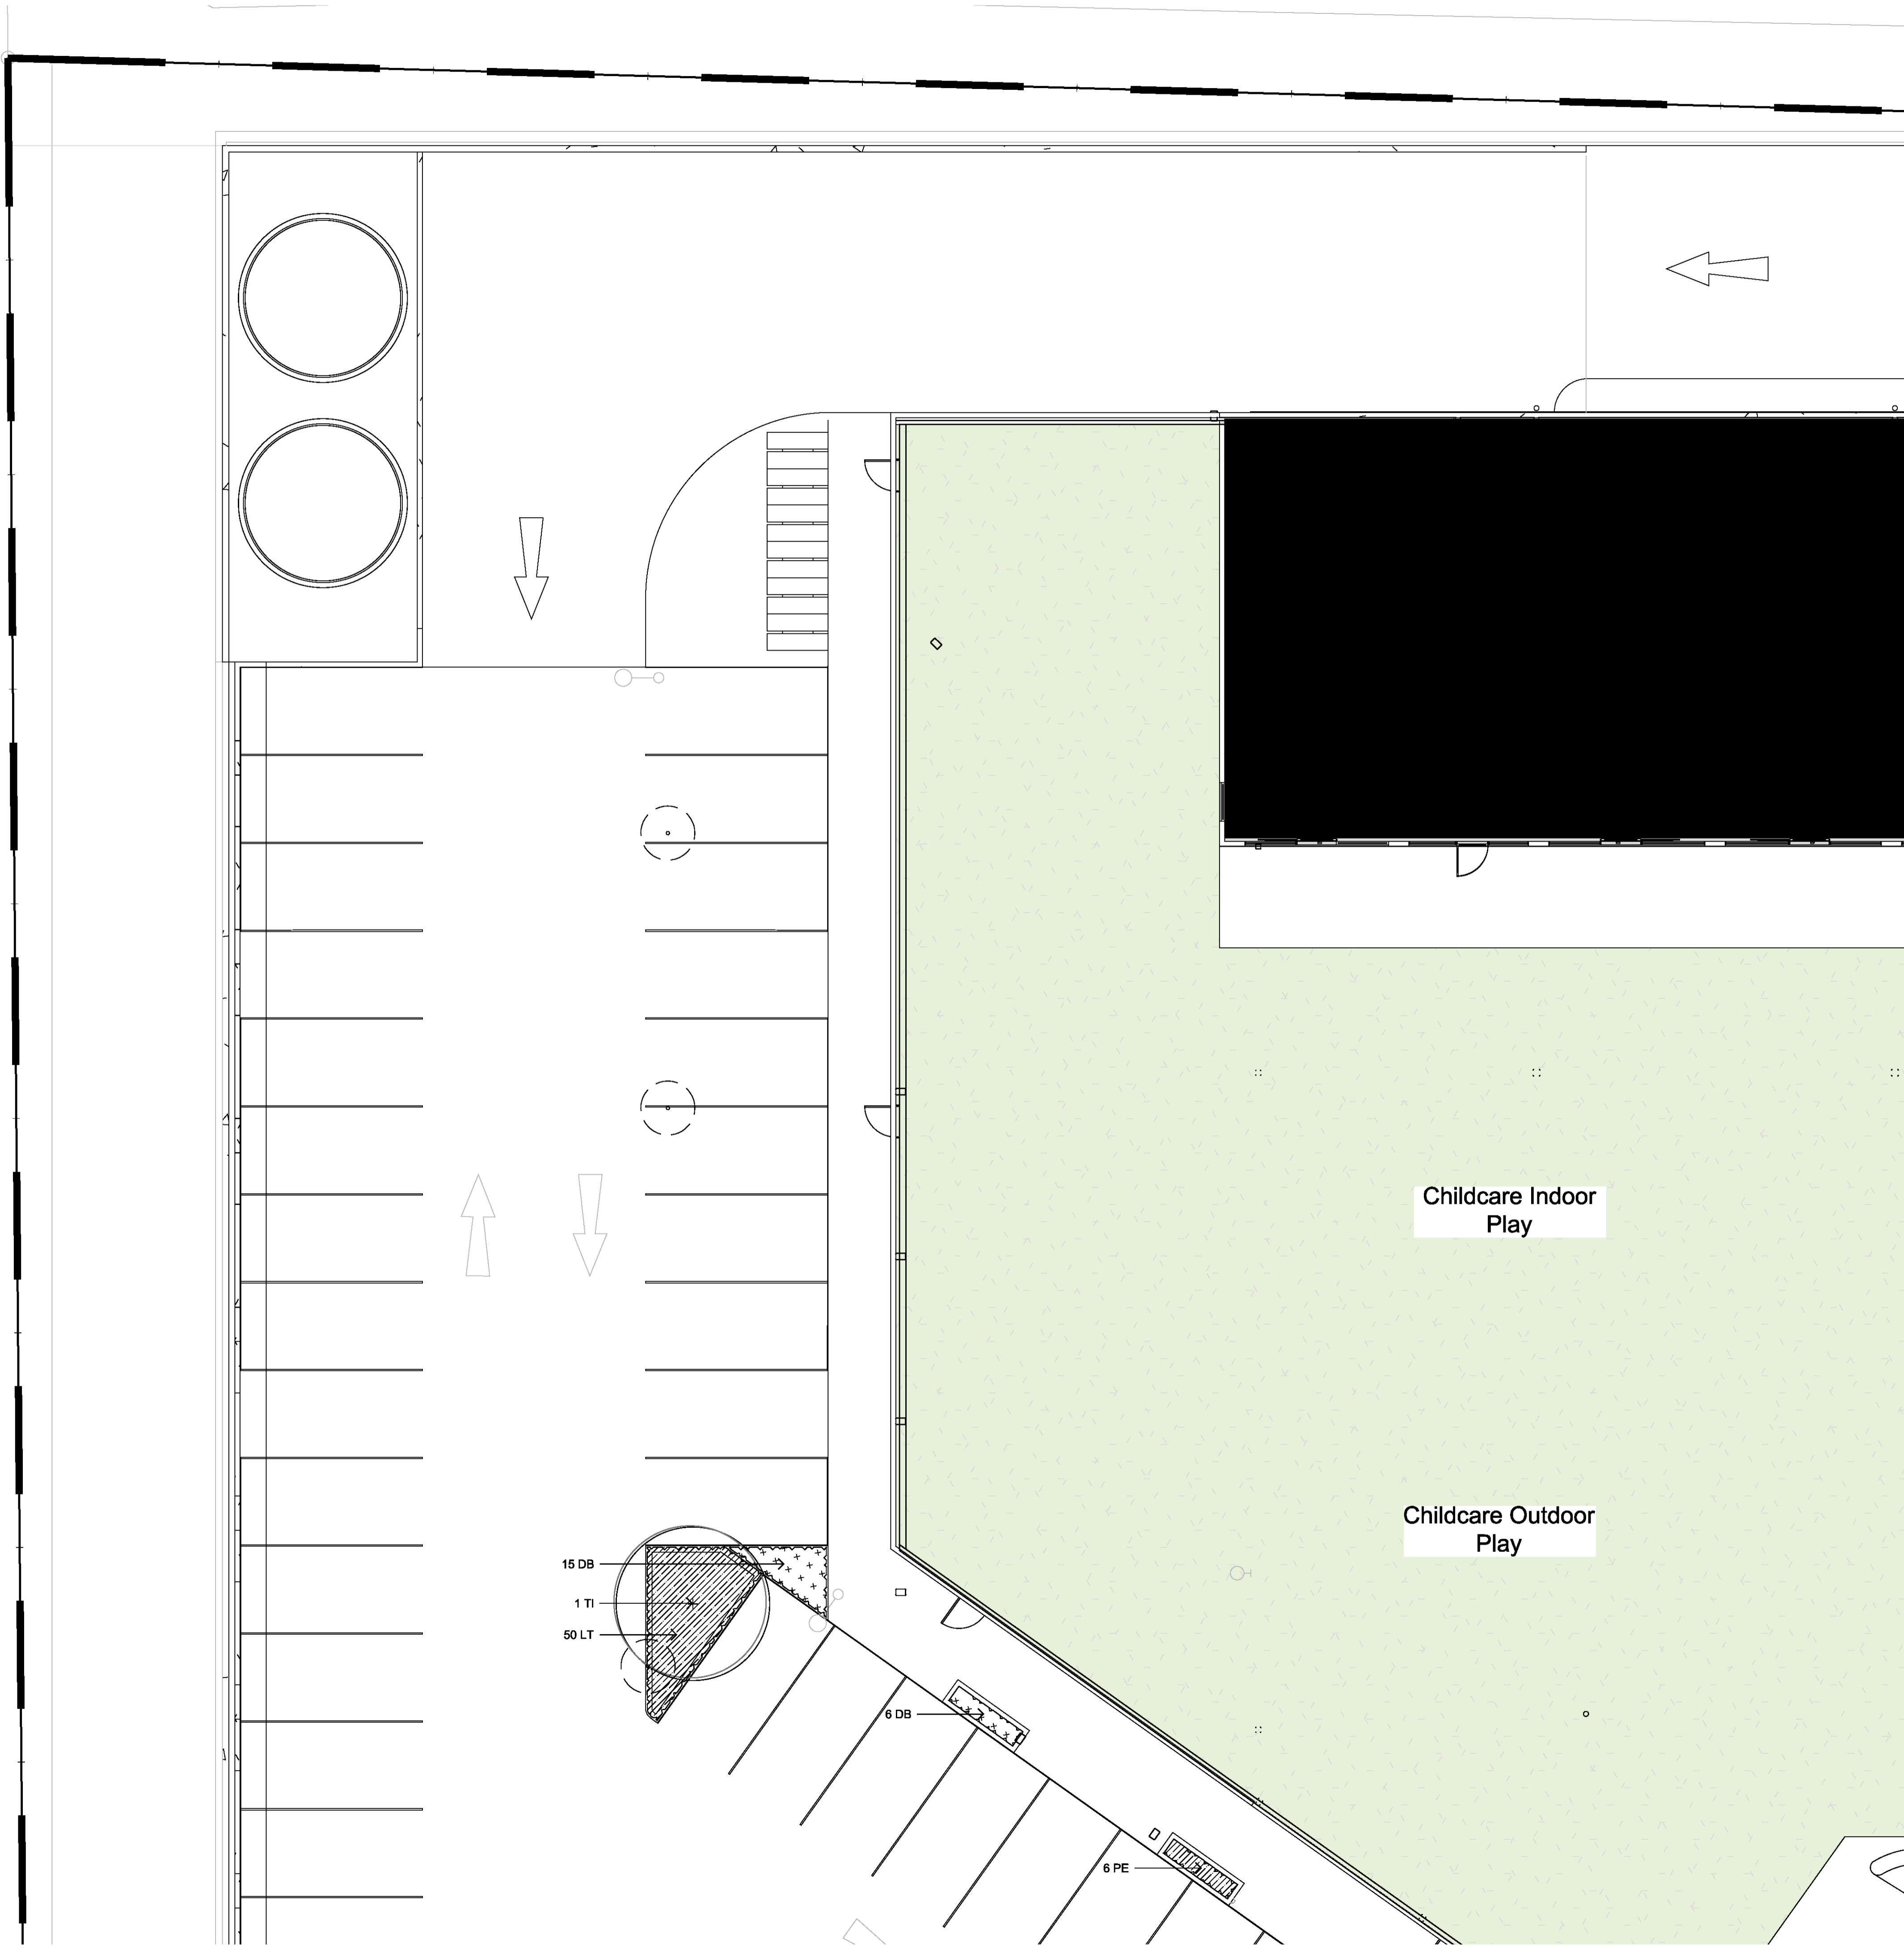


© 2016 Site Image (NSW) Pty Ltd ABN 44 801 262 380 as agent for Site Image NSW Partnership. All rights reserved. This drawing is copyright and shall not be reproduced or copied in any form or by any means (graphic, electronic or mechanical including photocopy) without the written permission of Site Image (NSW) Pty Ltd. Any license, expressed or implied, to use this document for any purpose what so ever is restricted to the terms of the written agreement between Site Image (NSW) Pty Ltd and the instructing party.

The contractor shall check and verify all work on site (including work by others) before commencing the landscape installation. Any discrepancies are to be reported to the Project Manager or Landscape Architect prior to commencing work. Do not scale this drawing. Any required dimensions not shown shall be referred to the Landscape Architect for confirmation.

Issue	Revision Description	Drawn	Check	Date
B	For Comment	KP	NM	01.04.2021
A	For Comment	JW	NM	17.12.2020

 - LEGEND**
-  Site Boundary
 -  Existing Landscaping to be Retained
 -  Existing Trees to be Removed
 -  Existing Trees to be Retained
 -  Proposed Trees
 -  Proposed Shrubs and Accents
 -  Proposed Grasses and Groundcovers
 -  Turf
 -  Concrete Edging
 -  Bench Seating

Key Plan:



Client:

Project:
Home Co St Marys
 Forrester Road, St Marys

SITE IMAGE
 Level 1, 3-5 Baptist Street
 Redfern NSW 2016
 Australia
 Tel: (61 2) 8332 5600
 Fax: (61 2) 9698 2877
 www.siteimage.com.au
 Site Image (NSW) Pty Ltd
 ABN 44 801 262 380



Landscape Architects

PRELIMINARY

Drawing Name:
Landscape Plan

Scale: 1:100 @ A1
 Job Number: SS20-4576
 Drawing Number: 102
 Issue: B

CHILDCARE DEDICATED

ING

**EXISTING
 2 BICYCLE
 SPACES**

NOT FOR CONSTRUCTION

© 2016 Site Image (NSW) Pty Ltd ABN 44 801 262 380 as agent for Site Image NSW Partnership. All rights reserved. This drawing is copyright and shall not be reproduced or copied in any form or by any means (graphic, electronic or mechanical including photocopy) without the written permission of Site Image (NSW) Pty Ltd Any license, expressed or implied, to use this document for any purpose what so ever is restricted to the terms of the written agreement between Site Image (NSW) Pty Ltd and the instructing party.

The contractor shall check and verify all work on site (including work by others) before commencing the landscape installation. Any discrepancies are to be reported to the Project Manager or Landscape Architect prior to commencing work. Do not scale this drawing. Any required dimensions not shown shall be referred to the Landscape Architect for confirmation.

Medical Centre




 

 
 
 
 

Nutrition

Physio


Amenities

Issue	Revision Description	Drawn	Check	Date
B	For Comment	KP	NM	01.04.2021
A	For Comment	JW	NM	17.12.2020

LEGEND

-  Site Boundary
-  Existing Landscaping to be Retained
-  Existing Trees to be Removed
-  Existing Trees to be Retained
-  Proposed Trees
-  Proposed Shrubs and Accents
-  Proposed Grasses and Groundcovers
-  Turf
-  Concrete Edging
-  Bench Seating

Key Plan:

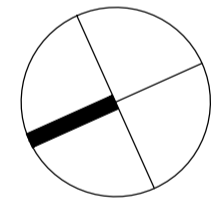

Client:

Project:
Home Co St Marys
Forrester Road, St Marys


SITE IMAGE
Landscape Architects

Level 1, 3-5 Baptist Street
Redfern NSW 2016
Australia
Tel: (61 2) 8332 5600
Fax: (61 2) 9698 2877
www.siteimage.com.au
Site Image (NSW) Pty Ltd
ABN 44 801 262 380

PRELIMINARY

Drawing Name:
Landscape Plan

Scale: 1:100 @ A1
Job Number: SS20-4576
Drawing Number: 102
Issue: B

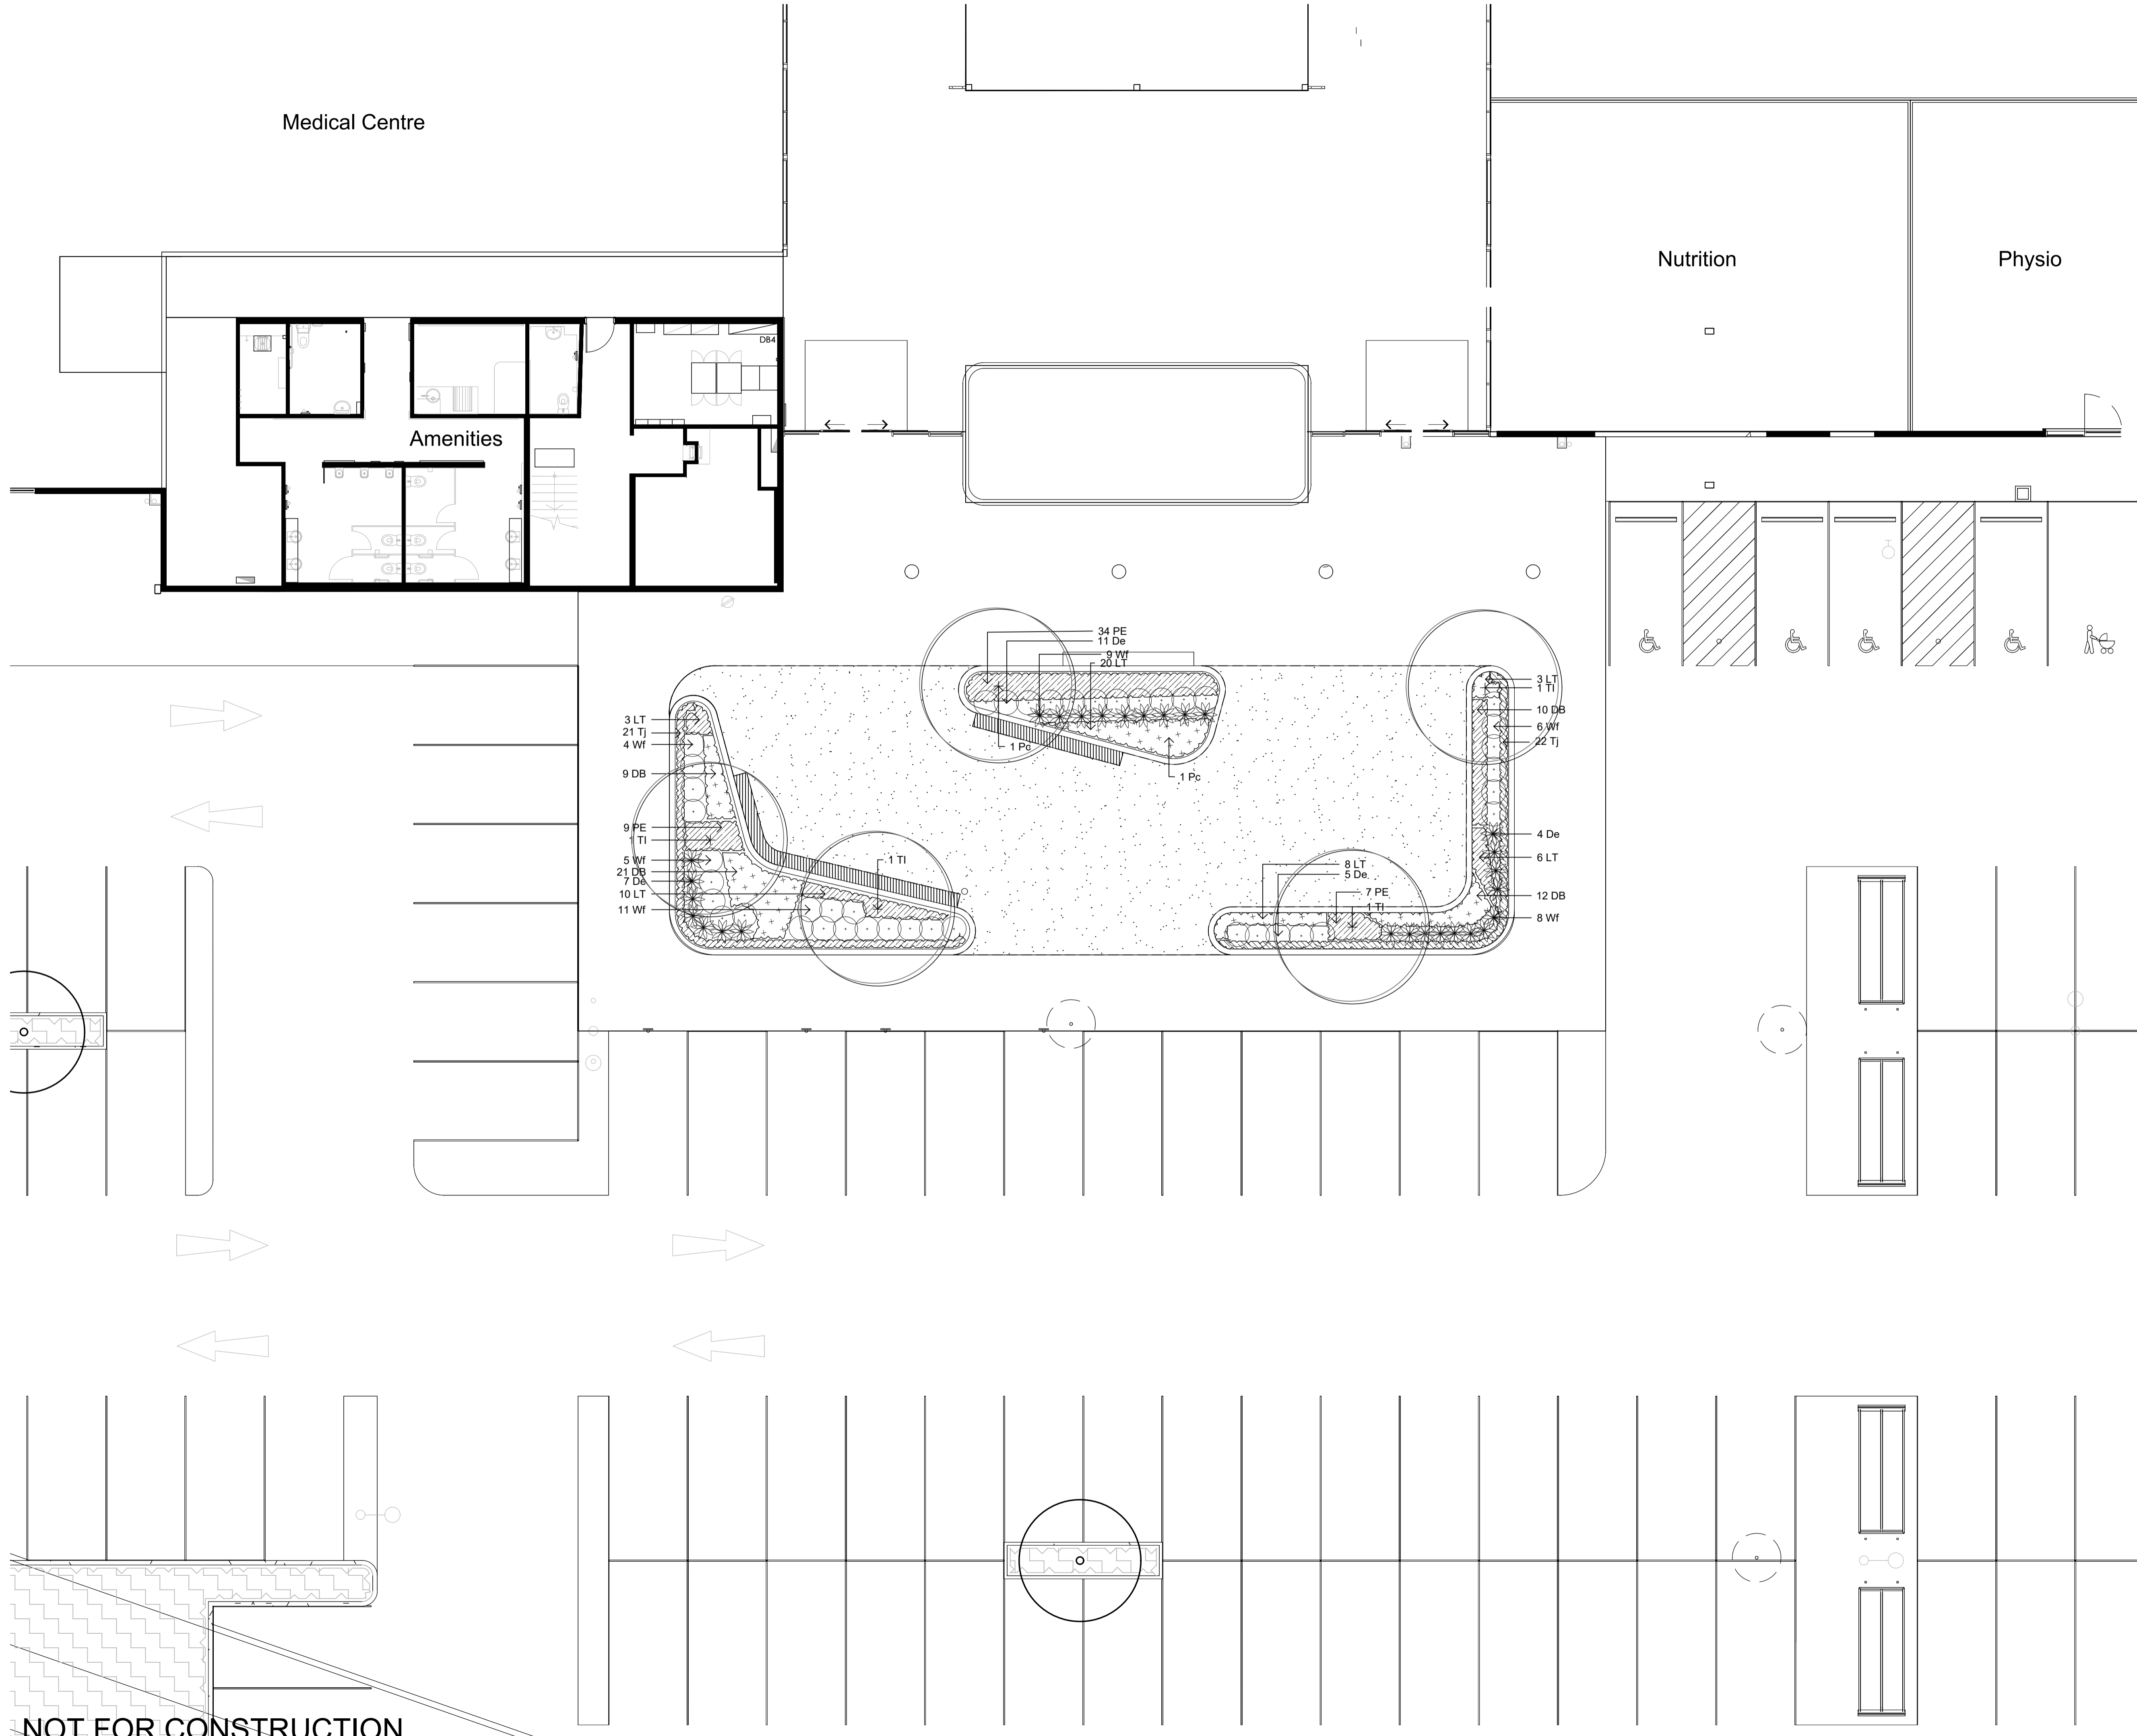

NOT FOR CONSTRUCTION

B	For Comment	KP	NM	01.04.2021
A	For Comment	JW	NM	17.12.2020
Issue	Revision Description	Drawn	Check	Date

LEGEND

Key Plan:

Client:



Project:
Home Co St Marys
Forrester Road, St Marys

S I T E I M A G E
Level 1, 3-5 Baptist Street
Redfern NSW 2016
Australia
Tel: (61 2) 8332 5600
Fax: (61 2) 9698 2877
www.siteimage.com.au
Site Image (NSW) Pty Ltd
ABN 44 801 262 380
Landscape Architects


PRELIMINARY

Drawing Name:
Landscape Details


Scale:
Job Number: Drawing Number: Issue:
SS20-4576 501 B

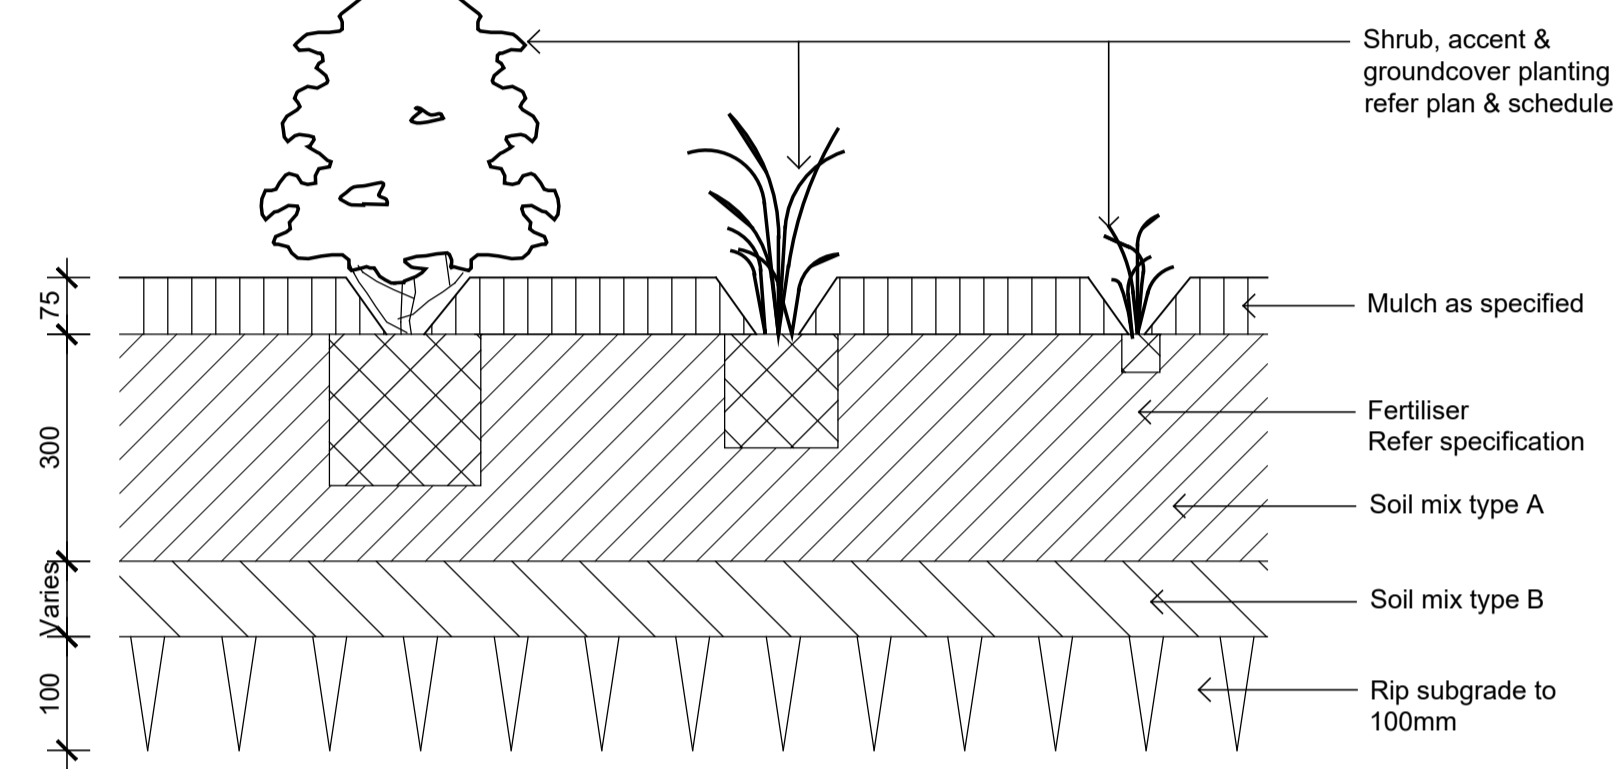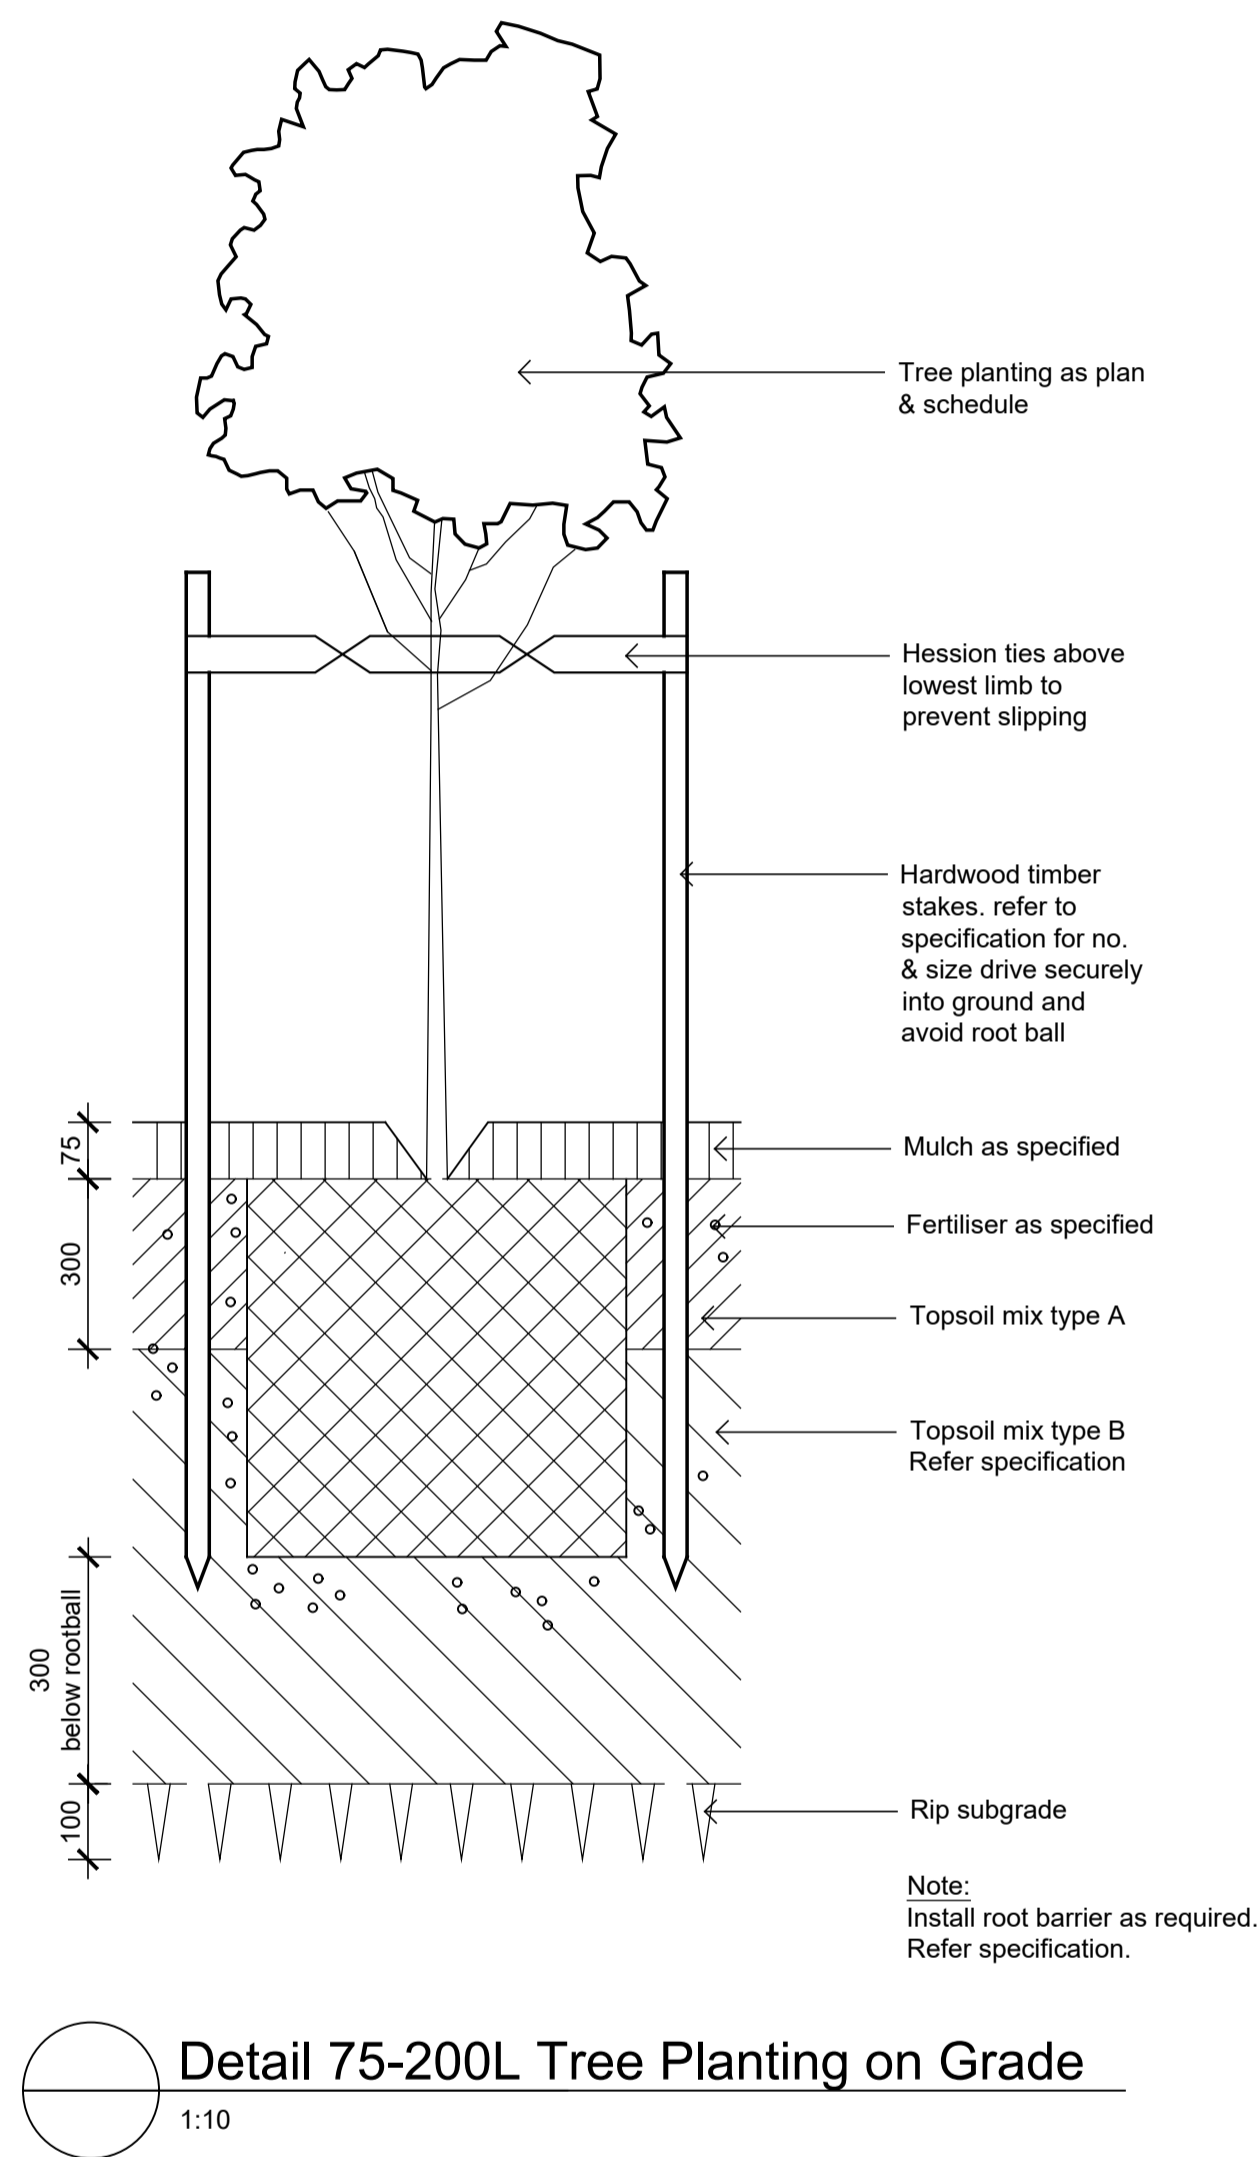

Detail Shrub Accent & Groundcover Planting on Grade
1:10

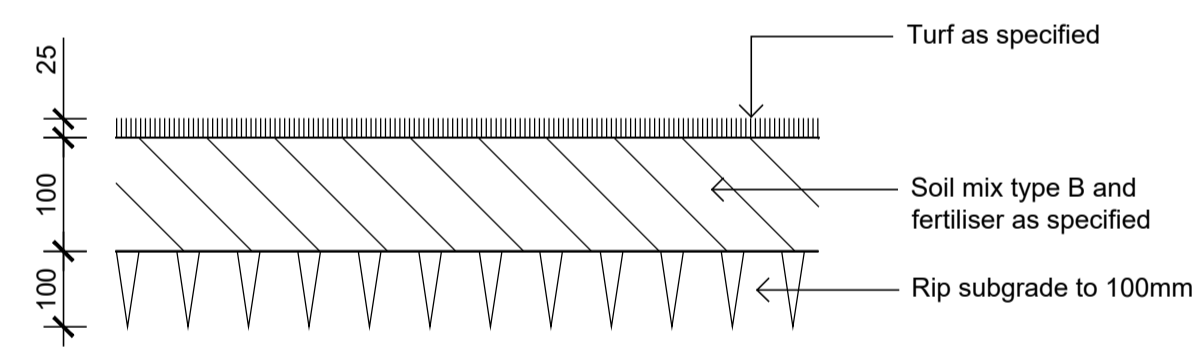

Detail Turf on Even Grade
1:10

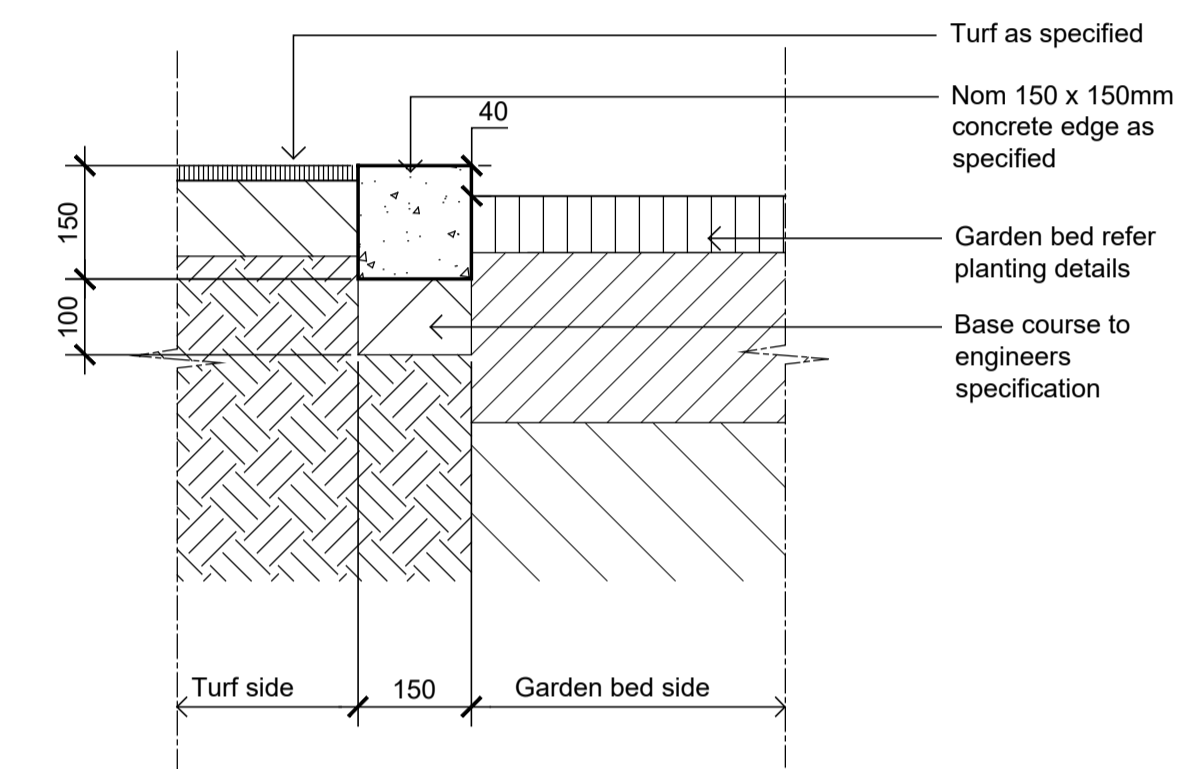

Typical Concrete Edge
1:10