



REV	DESCRIPTION	DATE
A	CC ISSUE	17.04.18
B	BOUNDARY SETBACKS ADDED	02.08.2018
C	SHED AMENDED & RELOCATED	22.02.2019

GENERAL LEGEND

HARDWIRED INTERCONNECTED SMOKE DETECTORS

W

01

WINDOW TAG

D

01

DOOR TAG

L

LEADING DOOR

NOTE:

CONTRACTOR TO VERIFY ALL DIMENSIONS ON SITE BEFORE COMMENCEMENT OF ANY WORKS FIGURED DIMENSIONS TO TAKE PREFERENCE TO SCALING.

PROJECT

PROPOSED DUAL OCCUPANCY

LOT 31 NEPEAN GORGE DR, MULGOA

DRAWING

OVERALL SITE PLAN

CLIENT

SAMANTHA SAYER

SCALE

1 : 5000 @ A3

DATE

AUG 2017

DRAWING No.

A01

PROJECT No.

KC - 1739

KLEYN CREATIONS


The Design & Documentation Specialists

ABN: 54 576 890 071


PH: 0424 233 331

REV.


C

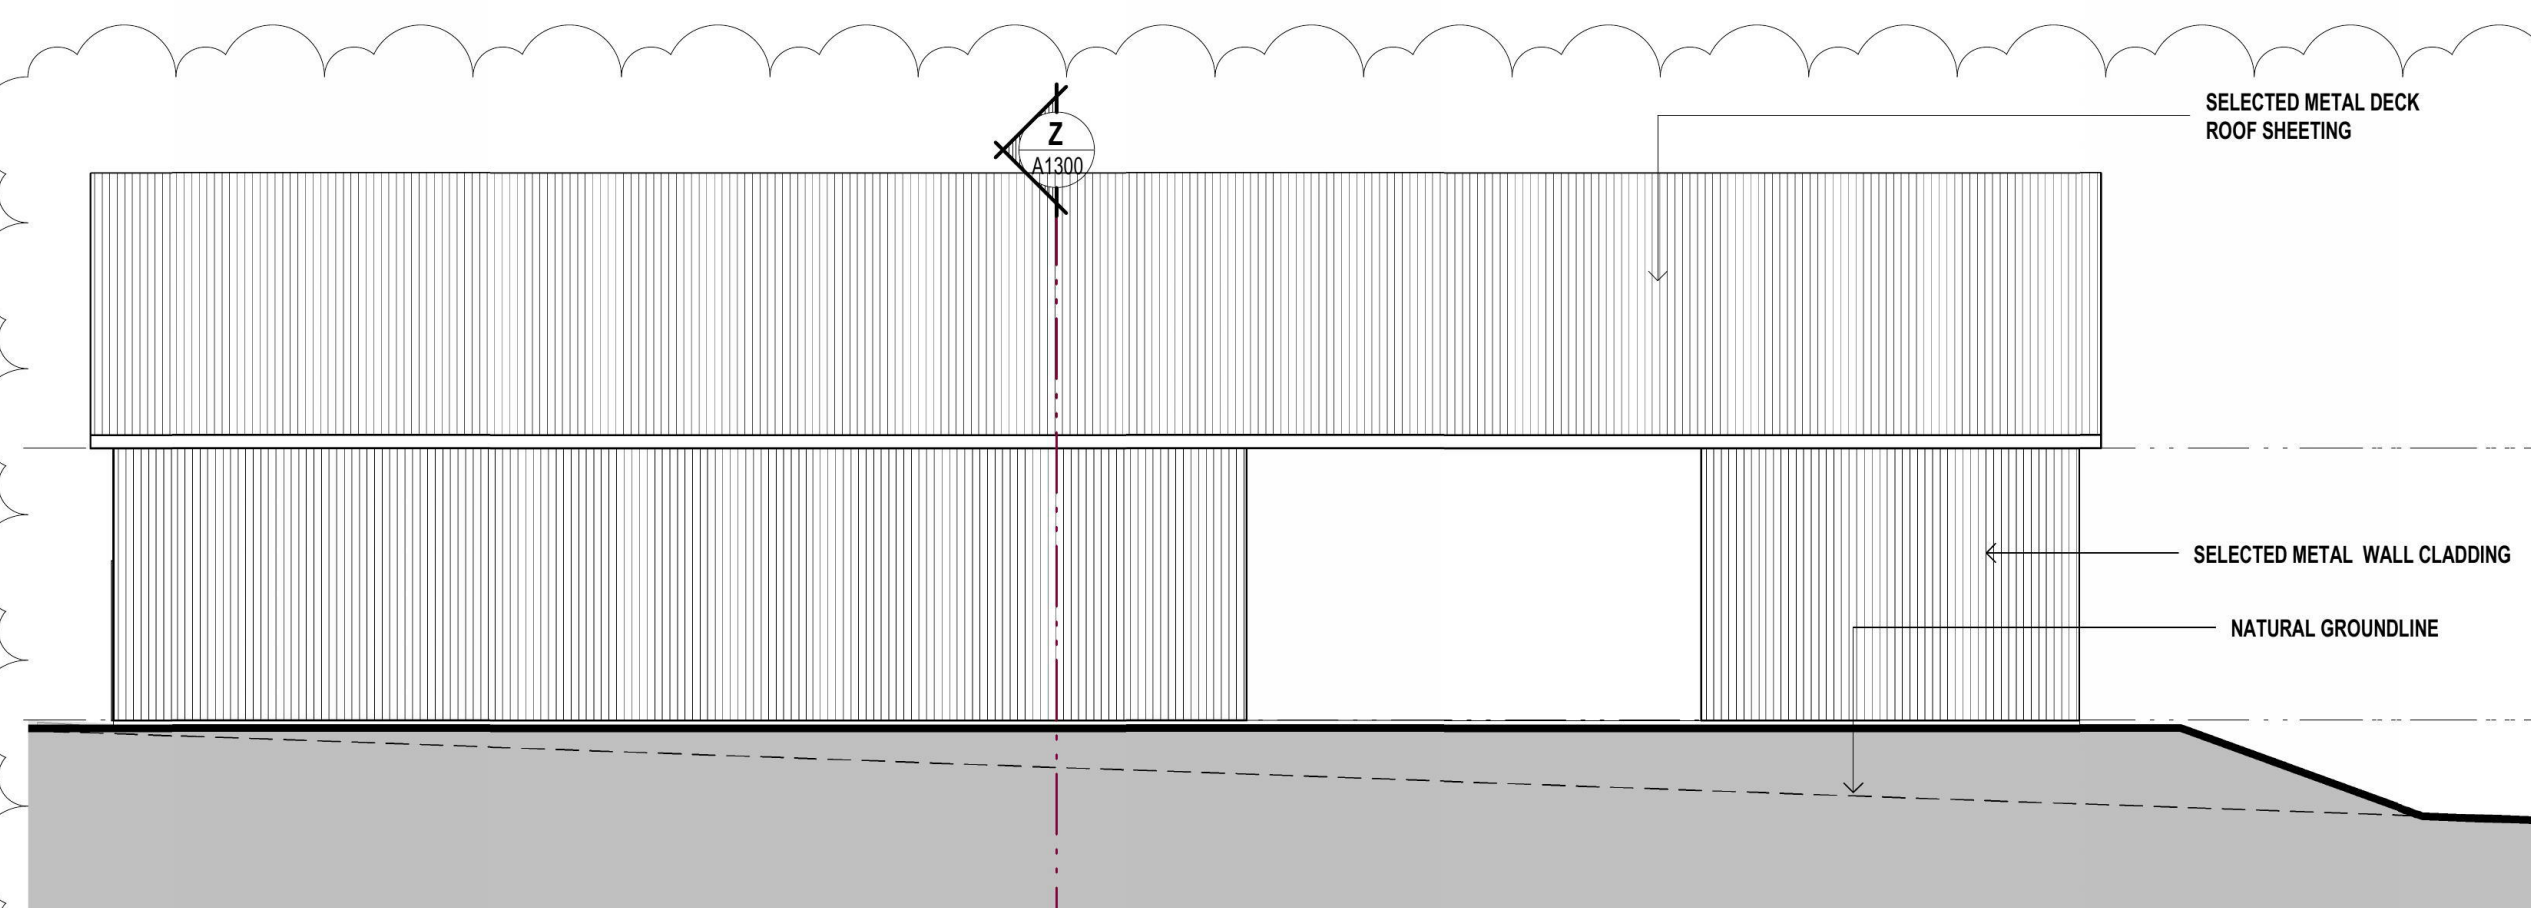[illegible]


02 SHED - SOUTH ELEVATION
A1300 1:100

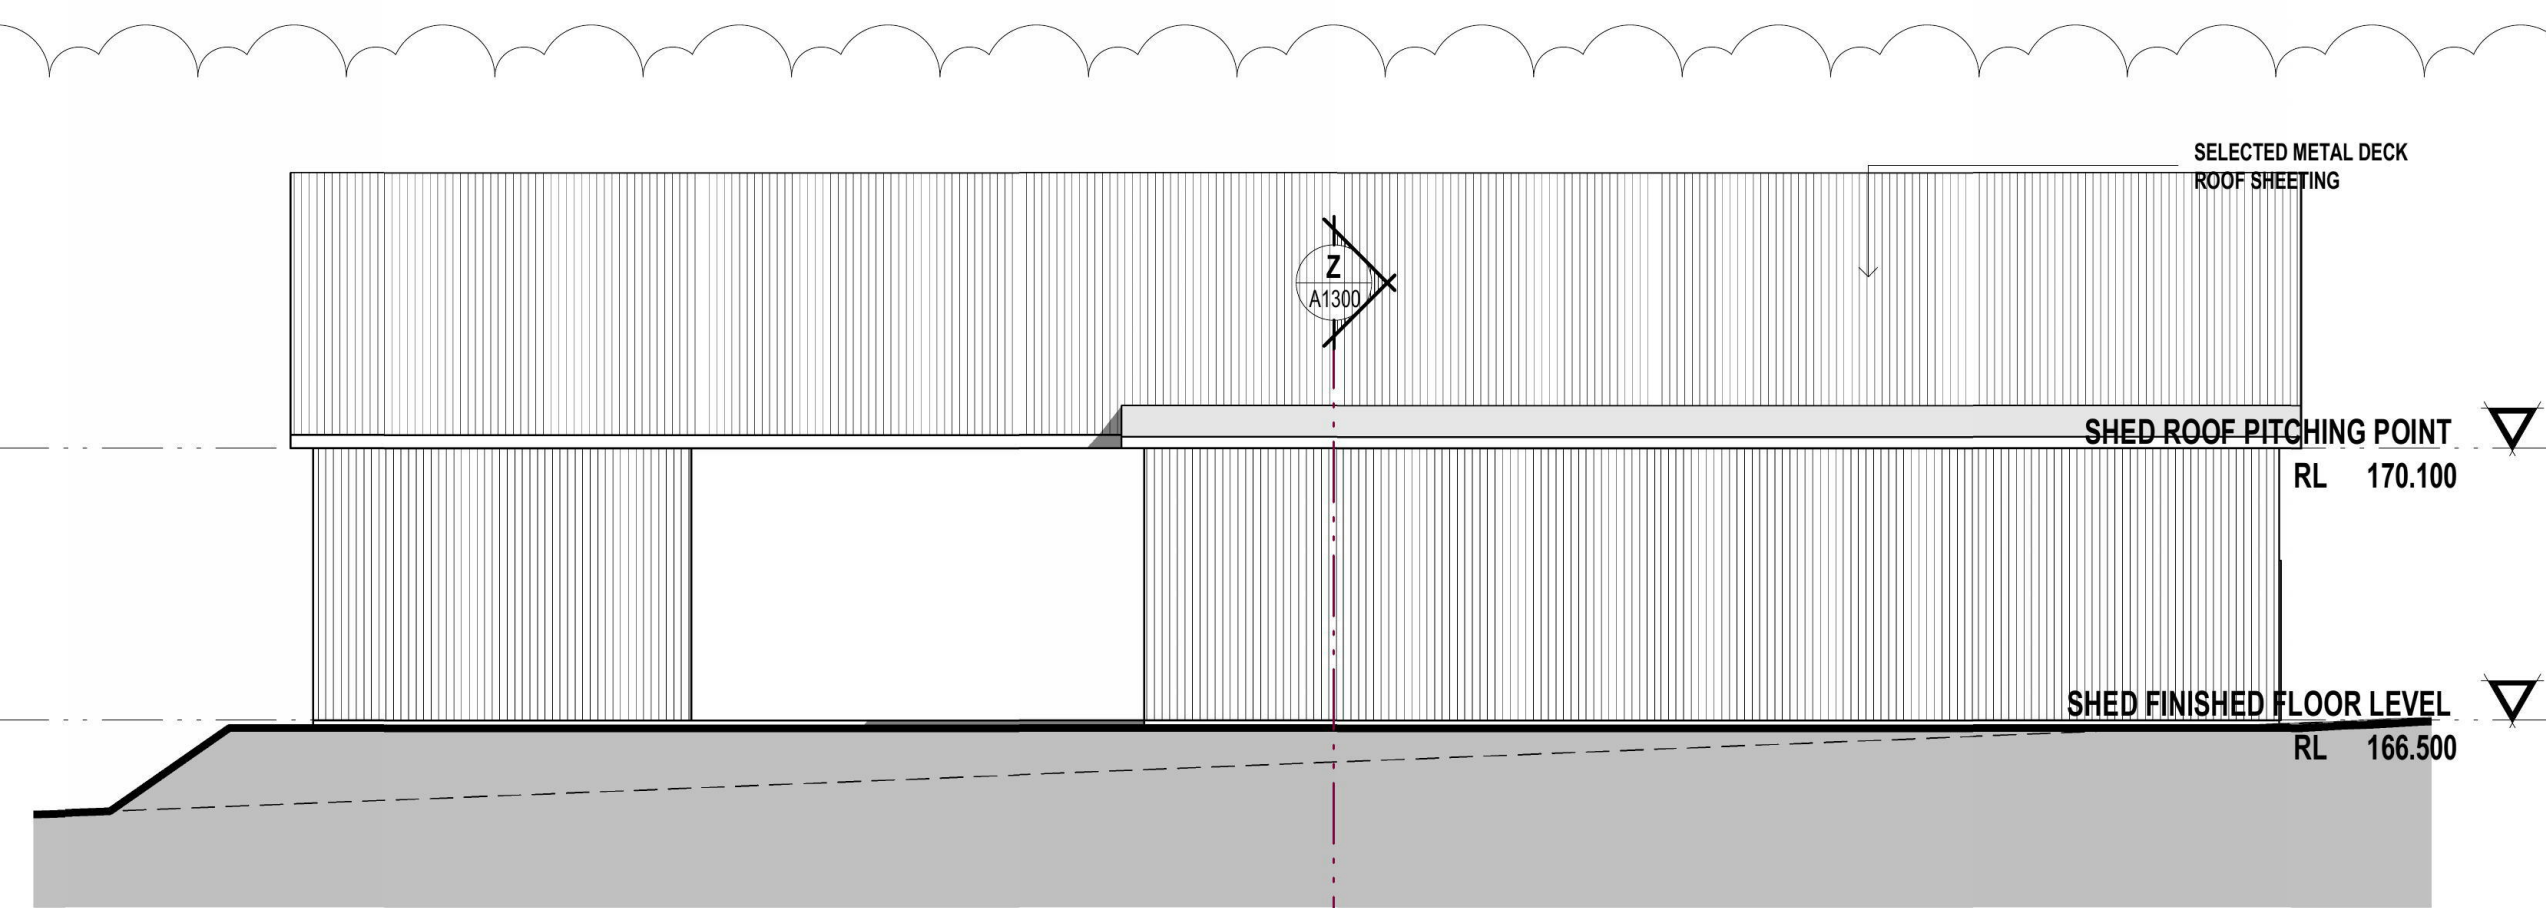


03 SHED - NORTH ELEVATION
A1300 1:100

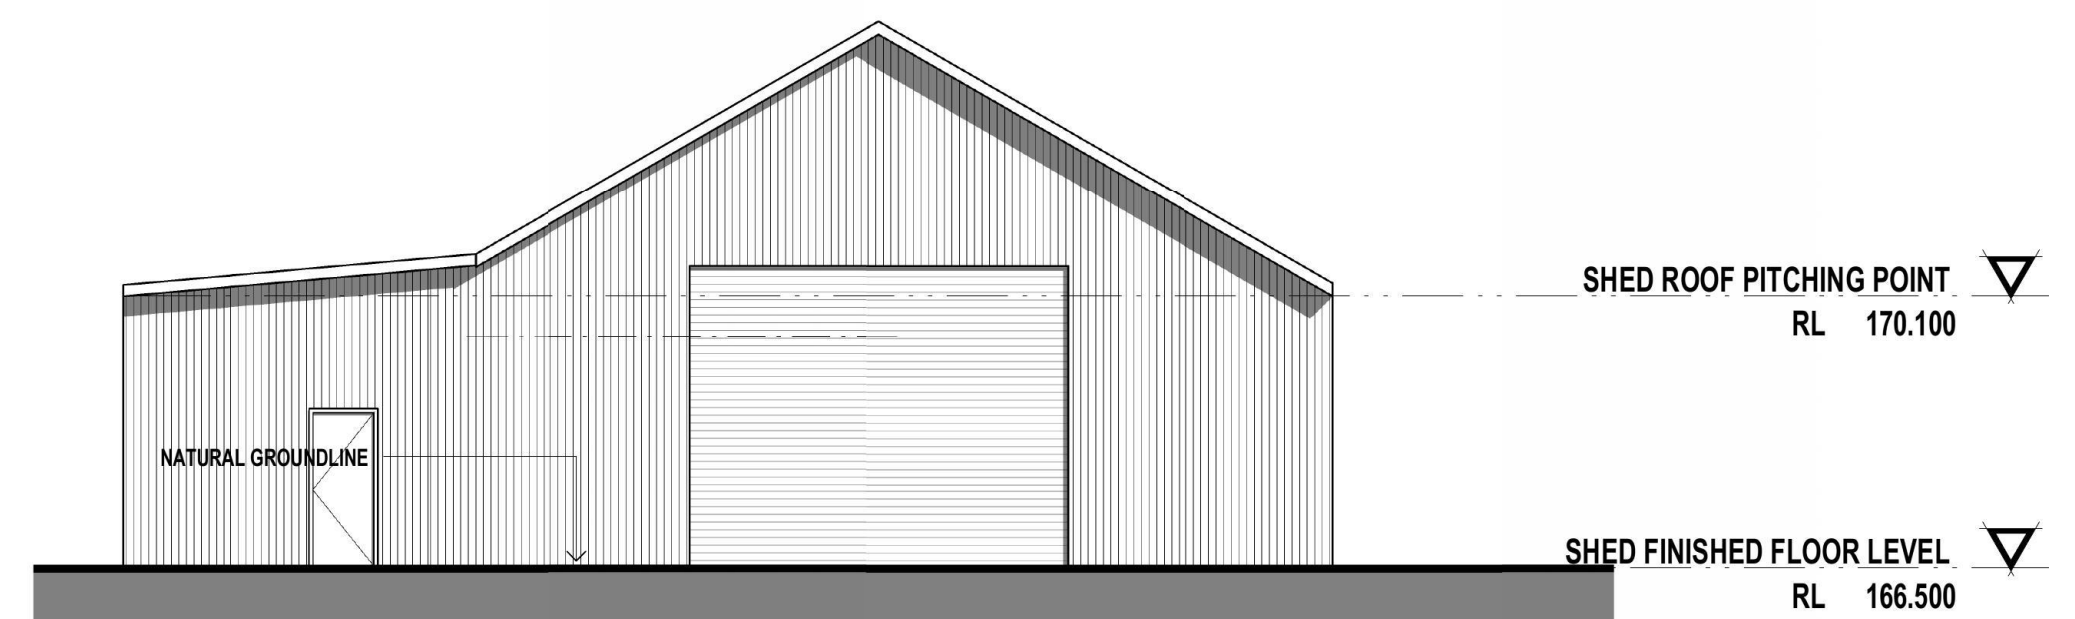


05 SHED - WEST ELEVATION
A1300 1:100

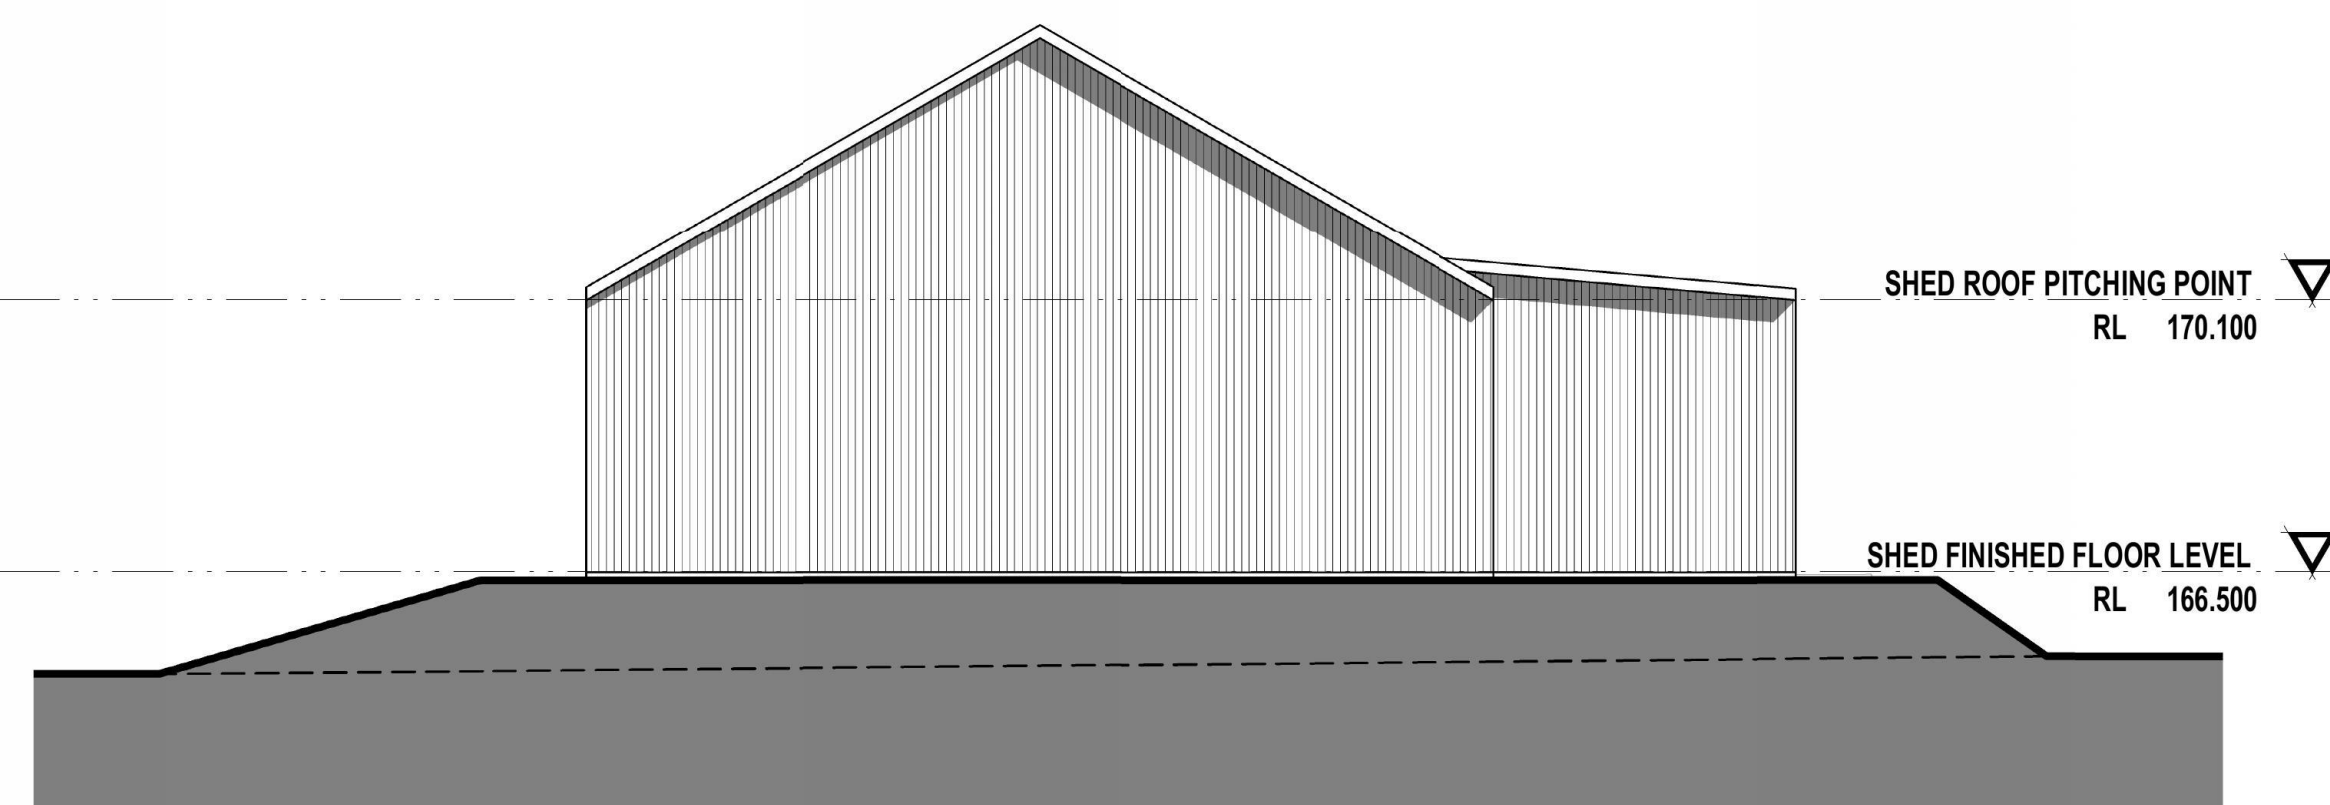

04 SHED - EAST ELEVATION
A1300 1:100

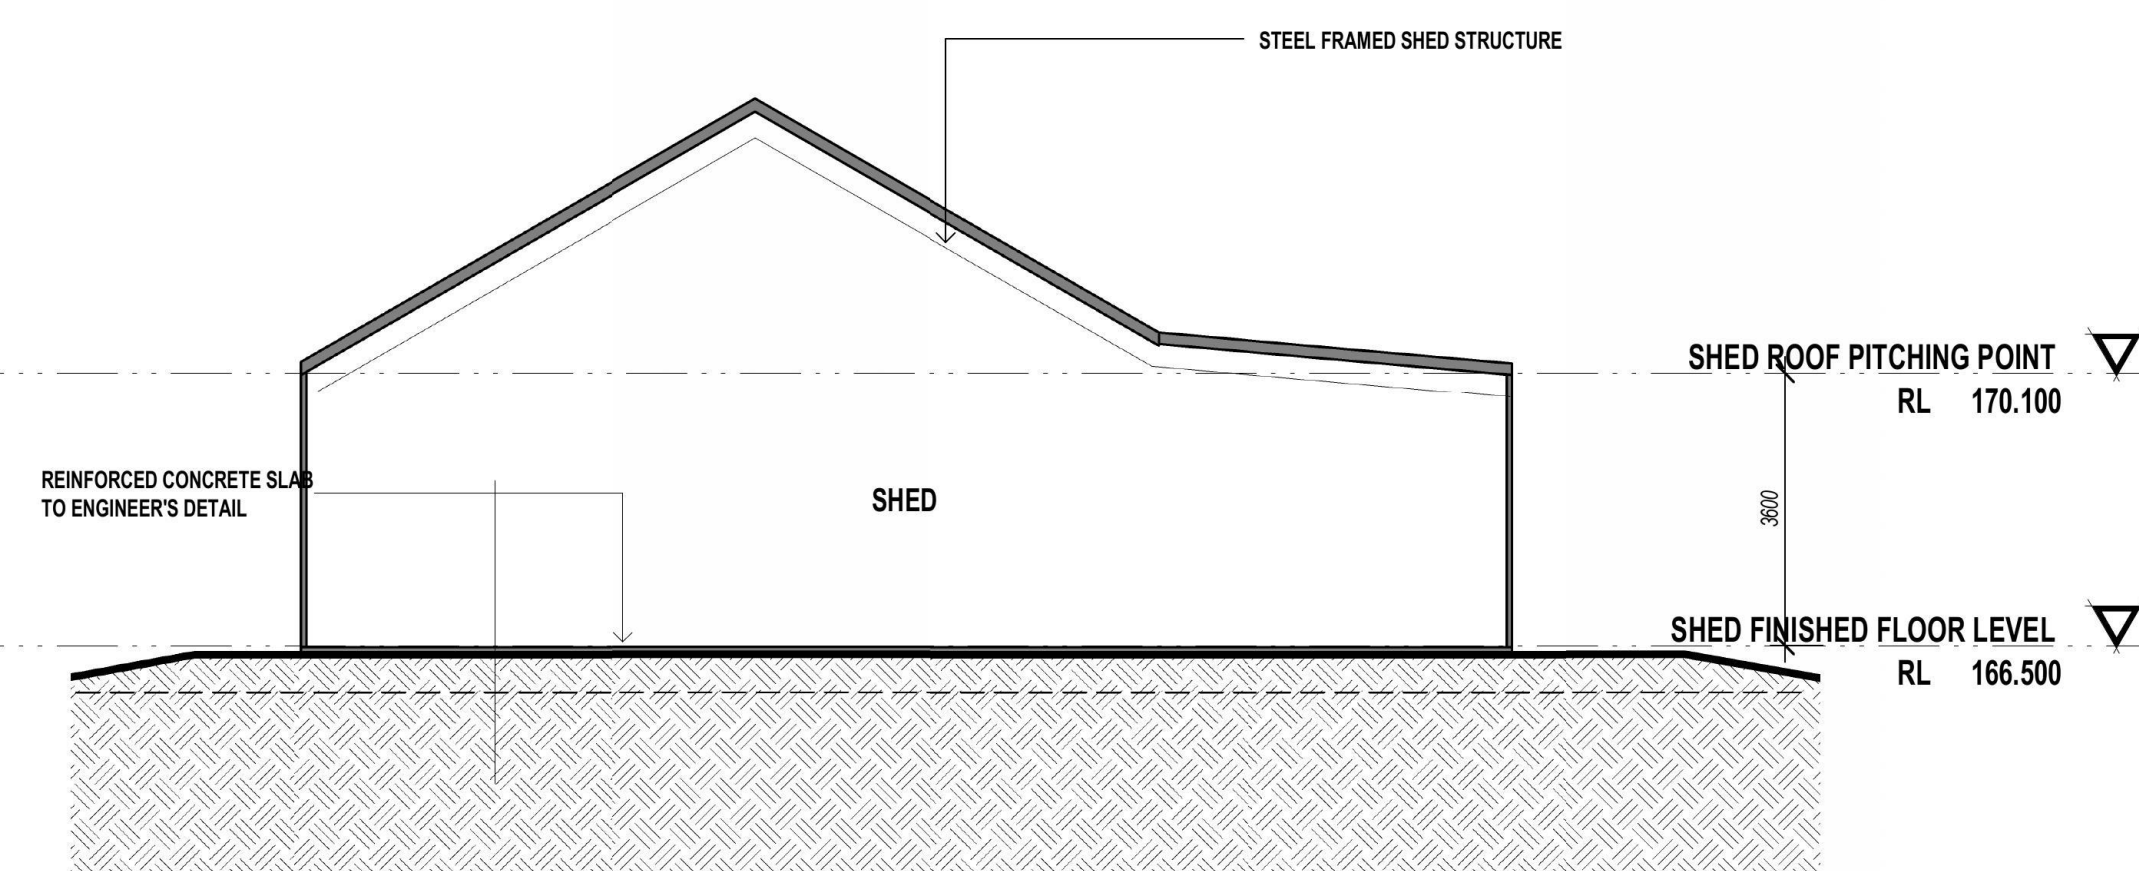

Z SHED SECTION
A1300 1:100

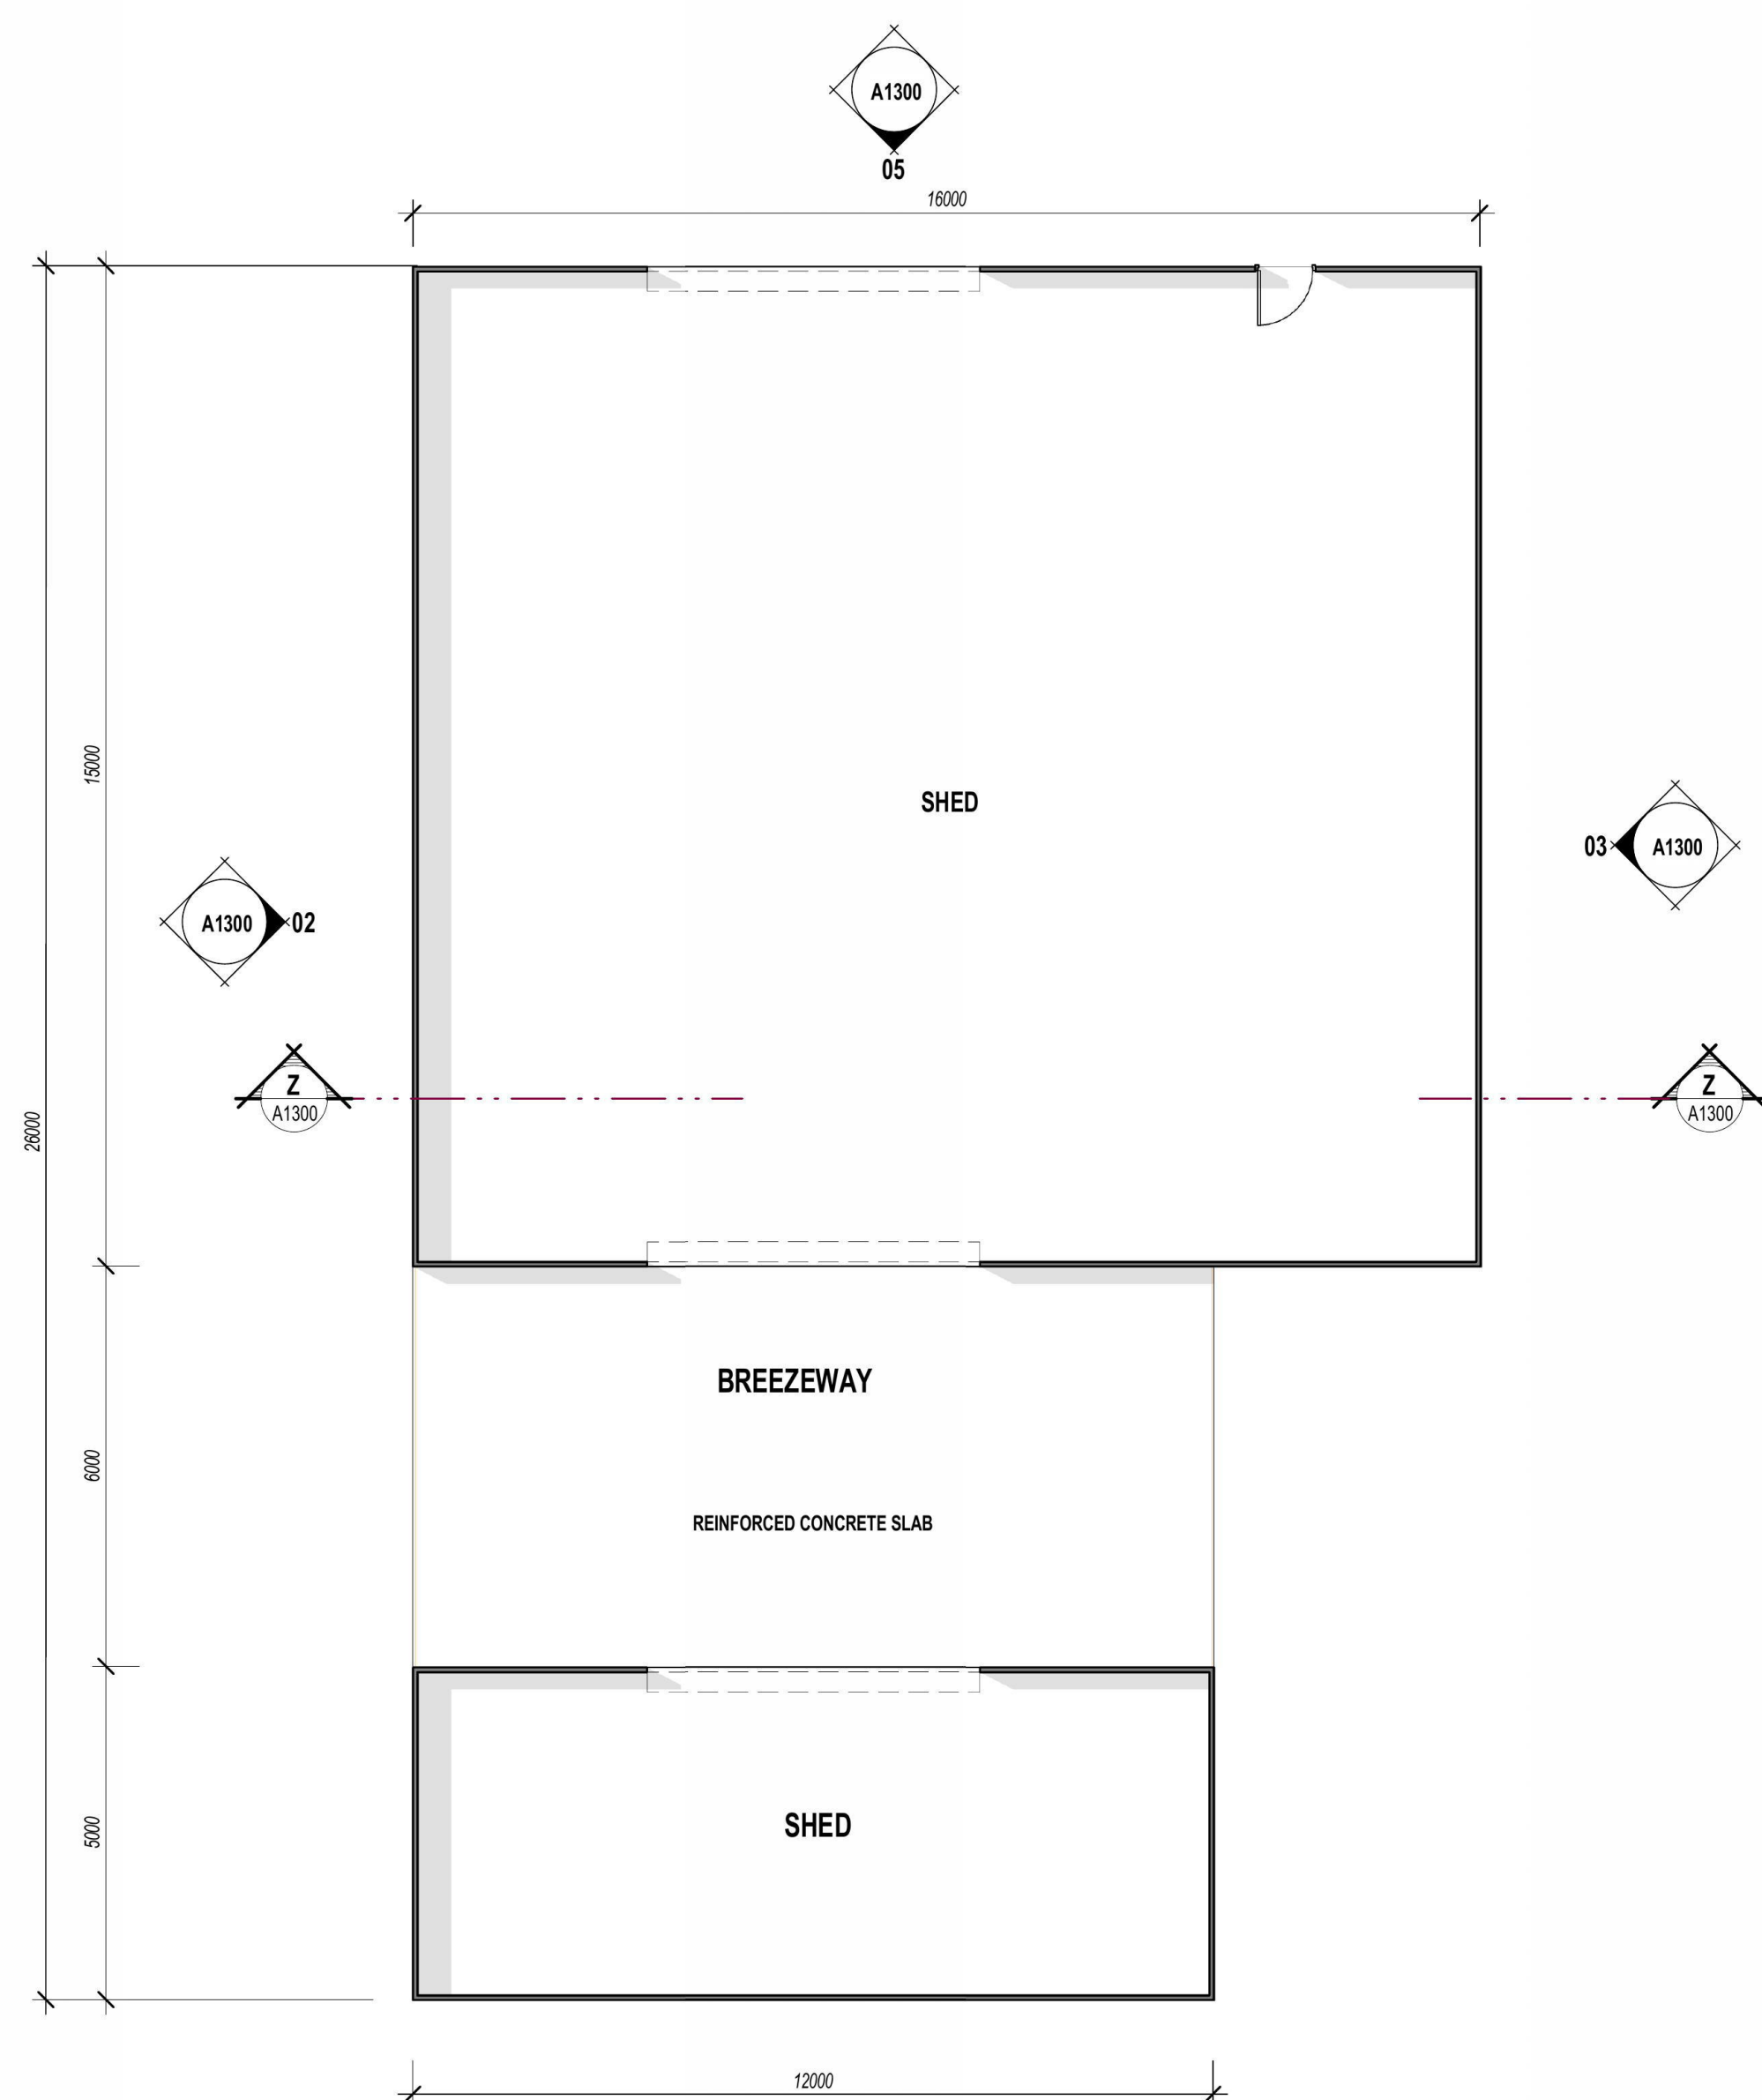

01 SHED FINISHED FLOOR PLAN
A06 1:100


NOTE:
CONTRACTOR TO VERIFY ALL DIMENSIONS
ON SITE BEFORE COMMENCEMENT OF ANY WORKS
FIGURED DIMENSIONS TO TAKE PREFERENCE TO SCALING.

PROJECT PROPOSED DUAL OCCUPANCY

LOT 31 NEPEAN GORGE DR, MULGOA

DRAWING SHED PLANS ELEVATIONS & SECTIONS

CLIENT
SAMANTHA SAYER

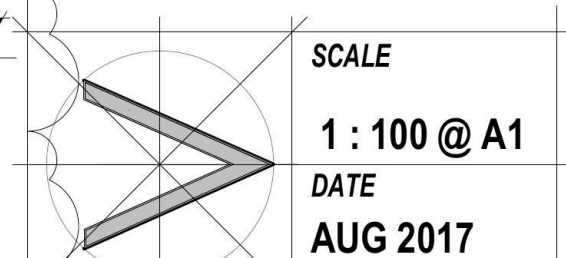

KLEYN CREATIONS
The Design & Documentation Specialists
PH: 0424 233 331 ABN: 54 576 890 071

www.dialbeforeyoudig.com.au

 **DIAL 1100**
BEFORE YOU DIG

REVISION

B

© COPYRIGHT 2016 22/02/2019 15:02

