

HIGHLAND VIEWS STAGES 7-8

GLENMORE PARK NSW

STREETSCAPE, RIPARIAN CORRIDOR, SIGHT MOUNDS AND BASIN E FOR DEVELOPMENT APPLICATION

[Status] DEVELOPMENT APPLICATION

[Nom. Architect] Esther Dickens
RLA | RUD #1053

[File] 20150139-LD-CD7100.DWG

[Print Date] 16 December 2021

History

[Rev#]	[Description]	[Date]
A	FOR APPROVAL	19/11/2020
B	FOR APPROVAL	08/03/2021
C	FOR APPROVAL	12/03/2021
D	FOR APPROVAL	31/03/2021
E	FOR APPROVAL	14/04/2021
F	FOR APPROVAL	17/09/2021
G	FOR APPROVAL	29/10/2021
H	FOR APPROVAL	16/12/2021



KEY PLAN
NTS

LANDSCAPE DRAWING REGISTER		
SHEET	SHEET NAME	REVISION
LD-DA7000	COVER SHEET	H
LD-DA7001	LANDSCAPE NOTES AND PLANT SCHEDULE	H
LD-DA7100	PUBLIC DOMAIN PLAN - STAGE 7	I
LD-DA7101	PUBLIC DOMAIN PLAN - STAGE 8	G
LD-DA7104	RIPARIAN CORRIDOR PLAN	F
LD-DA7105	RIPARIAN CORRIDOR PLAN	F
LD-DA7106	RIPARIAN CORRIDOR PLANTING SCHEDULES	F
LD-DA7107	RIPARIAN CORRIDOR SCHEDULE AND DETAIL	B
LD-DA7110	PUBLIC DOMAIN DETAIL PLAN - STAGE 7	A
LD-DA7111	PUBLIC DOMAIN ELEVATION	A
LD-DA7200	SIGHT MOUNDS LANDSCAPE PLAN	A
LD-DA7201	SIGHT MOUNDS CANOPY COVER PLAN	A
LD-DA7210	SIGHT MOUNDS PHOTOMONTAGE SHEET 1	A
LD-DA7211	SIGHT MOUNDS PHOTOMONTAGE SHEET 2	A
LD-DA7300	RIPARIAN CORRIDOR LANDSCAPE SECTIONS	F
LD-DA7310	SIGHT MOUNDS LANDSCAPE SECTIONS	A
LD-DA7400	BASIN E PLAN	A
LD-DA7401	BASIN E SCHEDULE	A
LD-DA7510	SIGHT MOUNDS TYPICAL DETAILS	A

NOT FOR CONSTRUCTION

History

[Rev#]	[Description]	[Date]
A	FOR APPROVAL	19/11/20
B	FOR APPROVAL	08/03/21
C	FOR APPROVAL	12/03/21
D	FOR APPROVAL	31/03/21
E	FOR APPROVAL	14/04/21
F	FOR APPROVAL	17/09/21
G	FOR APPROVAL	07/10/21
H	FOR APPROVAL	16/12/21

LANDSCAPE NOTES

GENERAL

ALL LANDSCAPE RELATED WORKS ARE TO BE PERFORMED BY A QUALIFIED LANDSCAPE CONTRACTOR AND/OR TRADESPERSON.

SITE ESTABLISHMENT

THE CONTRACTOR SHALL ESTABLISH SITE ACCESS AND COMPOUND IN POSITION AGREED WITH THE SUPERINTENDENT AND OR SUBJECT TO COUNCIL APPROVAL. THE CONTRACTOR SHALL BE TOTALLY RESPONSIBLE FOR PROTECTING THE SITE WORKS DURING CONSTRUCTION AND ESTABLISHMENT INCLUDING VEGETATION, PEDESTRIAN AND VEHICULAR MANAGEMENT. IMPLEMENT EROSION CONTROL AND SITE MANAGEMENT PRACTICES TO SECURE THE SITE AND TO COMPLY WITH ALL STATUTORY REQUIREMENTS.

EARTHWORKS & DRAINAGE

EARTHWORKS
THE LANDSCAPE CONTRACTOR SHALL ALLOW FOR MINOR EARTH TRIMMING AND PROFILING TO PREPARE LANDSCAPE AREAS TO ACCEPT THE NOMINATED TREATMENT. PROTECT EXPOSED EARTHWORKS WITH TEMPORARY EROSION MEASURES AND COORDINATE THE ON-SITE DISPOSAL OF EXCESS SPOIL WITH THE SUPERINTENDENT.

DRAINAGE

ALL LANDSCAPE AREAS SHALL BE FREE DRAINING WITH POSITIVE DRAINAGE TO STORMWATER OUTLETS OR NATURAL DRAINAGE SYSTEMS.

SOFT LANDSCAPE WORKS

SOILS
SOIL MIX AS PER PENRITH CITY COUNCIL'S SOIL MIX SPECIFICATION.

- SOIL TYPE A: BENEDICT'S SAND & GRAVEL PREMIUM ORGANIC GARDEN MIX - BS133 OR EQUIVALENT & TESTED TO AS 4419.
- SOIL TYPE B: 50% (MAX.) EXCAVATED SITE SOIL & 50% FINE WASHED SAND WITH LESS THAN 1% ORGANIC MATTER BY WEIGHT AND TESTED TO AS 4419. IF INSUFFICIENT QUANTITIES OF EXCAVATED SITE SOIL ARE AVAILABLE, FINE WASHED SAND EQUIVALENT TO BENEDICT'S FINE WASHED SAND MAY BE USED IN ITS PLACE.

ALL PLANTER AREAS SHALL HAVE A MINIMUM SOIL DEPTH OF 300MM AND 150MM TO TURF | GRASS AREAS WITH LANDSCAPE QUALITY SOIL THAT CONFORMS TO AS 4419 SOILS FOR LANDSCAPE AND GARDENS AND AS 445A COMPOST

ALL NEW PLANTINGS TO BE INSTALLED WITH TERRACOTTEM SOIL CONDITIONER (AS PER MANUFACTURER'S SPECIFICATION). SOIL CONDITIONER AND MULCH MUST BE FREE OF DELETERIOUS AND EXTRANEIOUS MATTER SUCH AS SOIL, WEEDS, STICKS AND STONES. RECYCLED MULCH SHALL BE WEATHERED FOR A MINIMUM OF 12 WEEKS PRIOR TO DELIVERY AND SPREADING ONSITE AND CONTAIN NO LIVE FUNGAL PROPERTIES.

NEW TURF

ALL NEW TURF TO FINISH FLUSH WITH ADJACENT SURFACES. CULTIVATE TO A DEPTH OF 150MM. TURF TOPSOIL TO INCLUDE SOIL CONDITIONER AS SPECIFIED.

NEW PLANTING

REFER TO THE PLANT SCHEDULE. THE CONTRACTOR SHALL ENSURE THAT ALL PLANT MATERIALS ARE SECURED IMMEDIATELY UPON AWARD OF CONTRACT. FAILURE TO DO SO WILL NOT GIVE RISE TO SUBSTITUTIONS OR EXTENSIONS OF TIME. ALL STOCK SHALL BE GROWN IN OPEN AREAS WHICH ARE EXPOSED TO THE SUN AND WIND TO PROMOTE VIGOROUS PLANT GROWTH AND TO HARDEN PLANTS OFF. ALL PLANT MATERIAL SHALL BE PEST AND DISEASE FREE. ALL PLANT MATERIAL SHALL NOT BE ROOT BOUND OR DAMAGED. PLANT DENSITIES SHALL REFLECT ACCEPTED INDUSTRY STANDARDS AND COUNCILS GUIDELINES FOR LANDSCAPE WORKS AND BE SOURCED FROM AN ACCREDITED NURSERY.

ADVANCED TREES

PLANT STOCK SHALL HAVE A WELL DEVELOPED, CLEAR STRAIGHT STEM WITH TRI-BRANCHING STRUCTURE AND HEALTHY CANOPY TYPICAL TO THE SPECIES AND TO THE MINIMUM SIZES SCHEDULED.

ALL STREET TREES TO BE PLANTED IN ACCORDANCE WITH FIGURE 3 TYPICAL TREE PLANTING DETAIL - TREE IN TURF (WITH TIMBER EDGE) DETAILED WITHIN PENRITH CITY COUNCIL'S STREET AND PARK TREE MANAGEMENT PLAN APPENDIX.

TIMBER EDGE

TIMBER EDGES TO ALL NEW STREET TREE PLANTINGS. 90 X 15MM CCA TREATED PINE EDGE WITH 50 X 50 X 450 TIMBER PEGS TO CORNERS, SET 25MM BELOW TOP OF EDGE. TIMBER PEGS FIXED TO EDGING WITH GALVANISED NAILS. NO. 2 PER FIXING, SKEWED

EXCAVATE HOLE MINIMUM 500MM WIDER THAN THE ROOT BALL AND DEEP ENOUGH TO ACCEPT A MINIMUM 200MM OF TOPSOIL BELOW. BREAK UP THE BASE OF THE HOLE TO A FURTHER DEPTH OF 200MM AND LOOSEN COMPACTED SIDES OF THE HOLE AS NECESSARY TO PREVENT CONFINEMENT OF ROOT GROWTH TO THE HOLE. LOOSEN SIDES OF ROOT BALL TO PROMOTE GROWTH. BACKFILL WITH NOMINATED SOIL MIX. LIGHTLY TAMP AND WATER TO ELIMINATE AIR POCKETS. ENSURE POSITIVE DRAINAGE TO ALL TREE POSITIONS.

STAKES AND TIES

PROVIDE HARDWOOD STAKES THAT ARE STRAIGHT, FREE FROM KNOTS OR TWISTS, POINTED AT ONE END. DRIVE STAKES INTO THE GROUND AT LEAST ONE THIRD OF THEIR LENGTH, AVOIDING DAMAGE TO THE ROOT SYSTEM.

STAKE SIZES FOR ADVANCED TREES TO BE A MINIMUM 2 NO. X 50 X 50 X 1800MM HARDWOOD STAKES PER TREE IN PARALLEL FORMAT OR TRI-STAKING AS REQUIRED TO SUPPORT THE TREE. STAKING IS TO REFLECT PREVAILING SEASONAL WIND DIRECTIONS.

STABILISE NEW TREES WITH 50MM HESSIAN WEBBING INSTALLED AS PER COUNCIL'S DETAIL.

MULCH

SUPPLY AND PLACE SPECIFIED MULCH TO PLANTER AREAS AND TREE POSITIONS TO A MINIMUM DEPTH OF 75MM AND AS PER PENRITH CITY COUNCIL'S DETAIL.

REFERENCE DOCUMENTS

- AUSTRALIAN STANDARDS
- AS 2303: 2018 TREE STOCK FOR LANDSCAPE USE
 - AS 4454: 2012 COMPOSTS, SOIL CONDITIONERS AND MULCHES
 - AS 4419: 2018 SOILS FOR LANDSCAPING AND GARDEN USE

TREE ESTABLISHMENT

TREE ESTABLISHMENT MAINTENANCE REGIME PERIOD TO FOLLOW DETAILS OUTLINED IN PENRITH CITY COUNCIL'S STREET AND PARK TREE MANAGEMENT REPORT: SECTION 8 TREE ESTABLISHMENT.

SHORT-TERM WATERING PROGRAM

ALL NEW PLANTING SHOULD BE MANUALLY WATERED ON INSTALLATION, SOAKING TO A DEPTH OF 150MM DAILY FOR THE FIRST 2 WEEKS AND THEN WEEKLY FOR THE FOLLOWING 4 WEEKS. CONTRACTOR TO PROVIDE A WATERING / MAINTENANCE REPORT/ SCHEDULE PRIOR TO PRACTICAL COMPLETION OF PLANTING WORKS AND APPROVAL.

WATER QUALITY

PH BETWEEN 5.5 AND 7.5. TOTAL SOLUBLE SALTS LESS THAN 1000 MG/LITRE. NO SUBSTANCES THAT WOULD BE TOXIC TO PLANT GROWTH.

WATER RESTRICTIONS

COORDINATE THE WATER SUPPLY AND CONFIRM THE WATERING REGIME AGAINST STATE AND TERRITORY LEGISLATION AND RESTRICTIONS AT THE TIME.

PLANT SCHEDULE

REFER DA7100-101 FOR ALL PROPOSED STREET TREE PLANTING LOCATIONS


PLANTING SCHEDULE							
CODE	BOTANICAL NAME	COMMON NAME	INSTALLATION SIZE	INSTALLATION HEIGHT	PLANTING RATE	QUANTITY	MATURE HEIGHT
ACA dec	Acacia decurrens	Black Wattle	200L	4.0m	As Shown	6	8m
BAC cit	Backhausia citriodora	Lemon Scented Myrtle	200L	4.0m	As Shown	6	8m
CUP ana	Cupaniopsis anacardioides	Tuckeroo	200L	4.0m	As Shown	19	8m
EUC cre	Eucalyptus crebra	Narrow-Leaved Ironbark	200L	4.0m	As Shown	8	25m
LOP con	Lophostemon confertus	Brush Box	100L	2.0m	As Shown	11	12m
MEL sty	Melaleuca styphelioides	Prickly Paperbark	100L	2.0m	As Shown	26	10m
TRI lau	Tristaniopsis laurina	Watergum	200L	4.0m	As Shown	16	10m
WAT flo	Waterhousea floribunda	Weeping Lilly Pilly	200L	4.0m	As Shown	37	12m

NOT FOR CONSTRUCTION

History		
[Rev#]	[Description]	[Date]
A	FOR APPROVAL	19/11/20
B	FOR APPROVAL	08/03/21
C	FOR APPROVAL	12/03/21
D	FOR APPROVAL	31/03/21
E	FOR APPROVAL	14/04/21
F	FOR APPROVAL	17/09/21
G	FOR APPROVAL	07/10/21
H	FOR APPROVAL	14/10/21
I	FOR APPROVAL	16/12/21

- LEGEND**
- RIPARIAN CORRIDOR BOUNDARY
 - - - STAGING BOUNDARY
 - PROPOSED STREET TREES WITH TIMBER EDGE - REFER PLANT SCHEDULE DA7001
 - + TREES TO BE REMOVED
 - NEW TURF
 - BIN ALLOCATION


- GENERAL NOTES:**
1. DO NOT SCALE FROM DRAWINGS. WRITTEN DIMENSIONS GOVERN. IF IN DOUBT OBTAIN WRITTEN ADVICE FROM SCOTT CARVER OR WHERE APPLICABLE VIA THE PRINCIPAL'S REPRESENTATIVE.
 2. ALL DIMENSIONS ARE IN MILLIMETRES UNLESS OTHERWISE STATED. ALL DIMENSIONS ARE MINIMUM SETTING OUT REQUIREMENTS.
 3. THIS DRAWING IS AN UNCONTROLLED COPY UNLESS STAMPED WITH STATUS VIA THE PRINCIPAL'S REPRESENTATIVE.
 4. THE CONTRACTOR MUST VERIFY ALL DIMENSIONS AND LEVELS ON SITE AS THIS IS NOT A SHOP DRAWING
 5. THIS DRAWING MUST BE READ IN CONJUNCTION WITH THE TOTAL CONTRACT PACKAGE INCLUDING DRAWINGS AND SPECIFICATIONS OF ALL CONSULTANTS
 6. THIS DRAWINGS ARE BASED ON SURVEY INFORMATION. SCOTT CARVER DO NOT WARRANT THE ACCURACY OF SURVEY INFORMATION

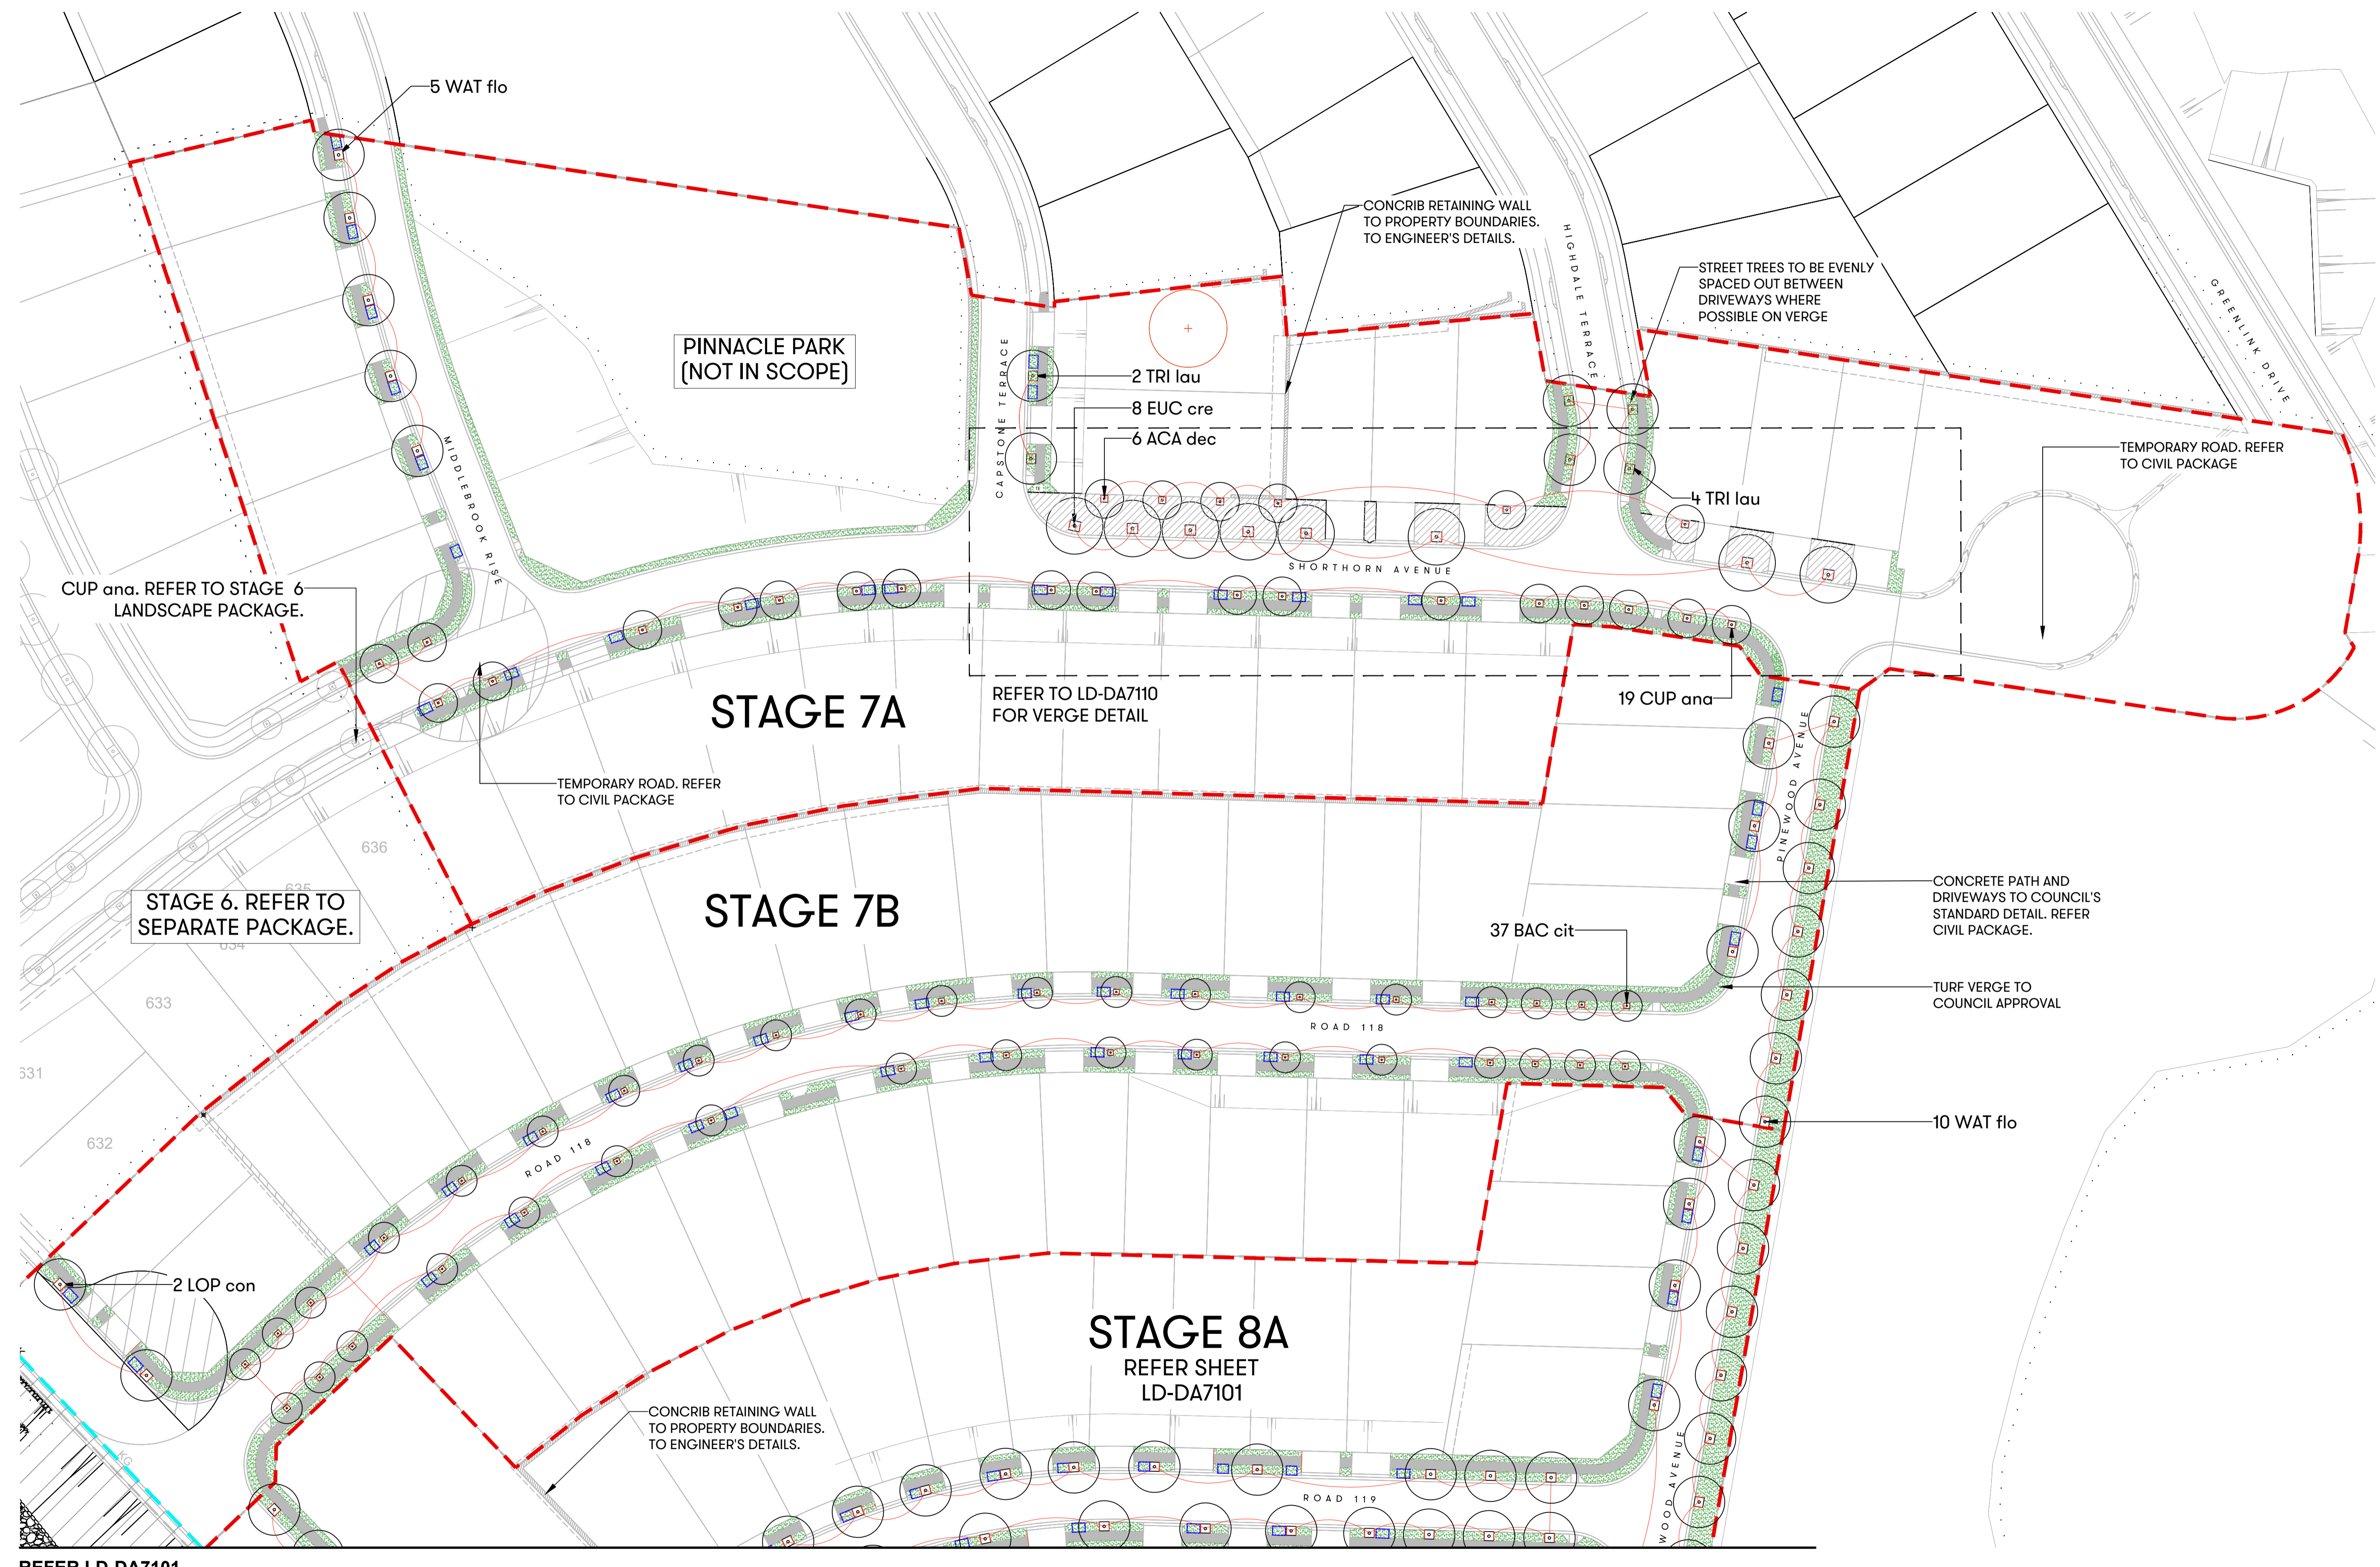

NOT FOR CONSTRUCTION

History


[Rev#]	[Description]	[Date]
A	FOR APPROVAL	19/11/20
B	FOR APPROVAL	08/03/21
C	FOR APPROVAL	12/03/21
D	FOR APPROVAL	31/03/21
E	FOR APPROVAL	14/04/21
F	FOR APPROVAL	17/09/21
G	FOR APPROVAL	07/10/21

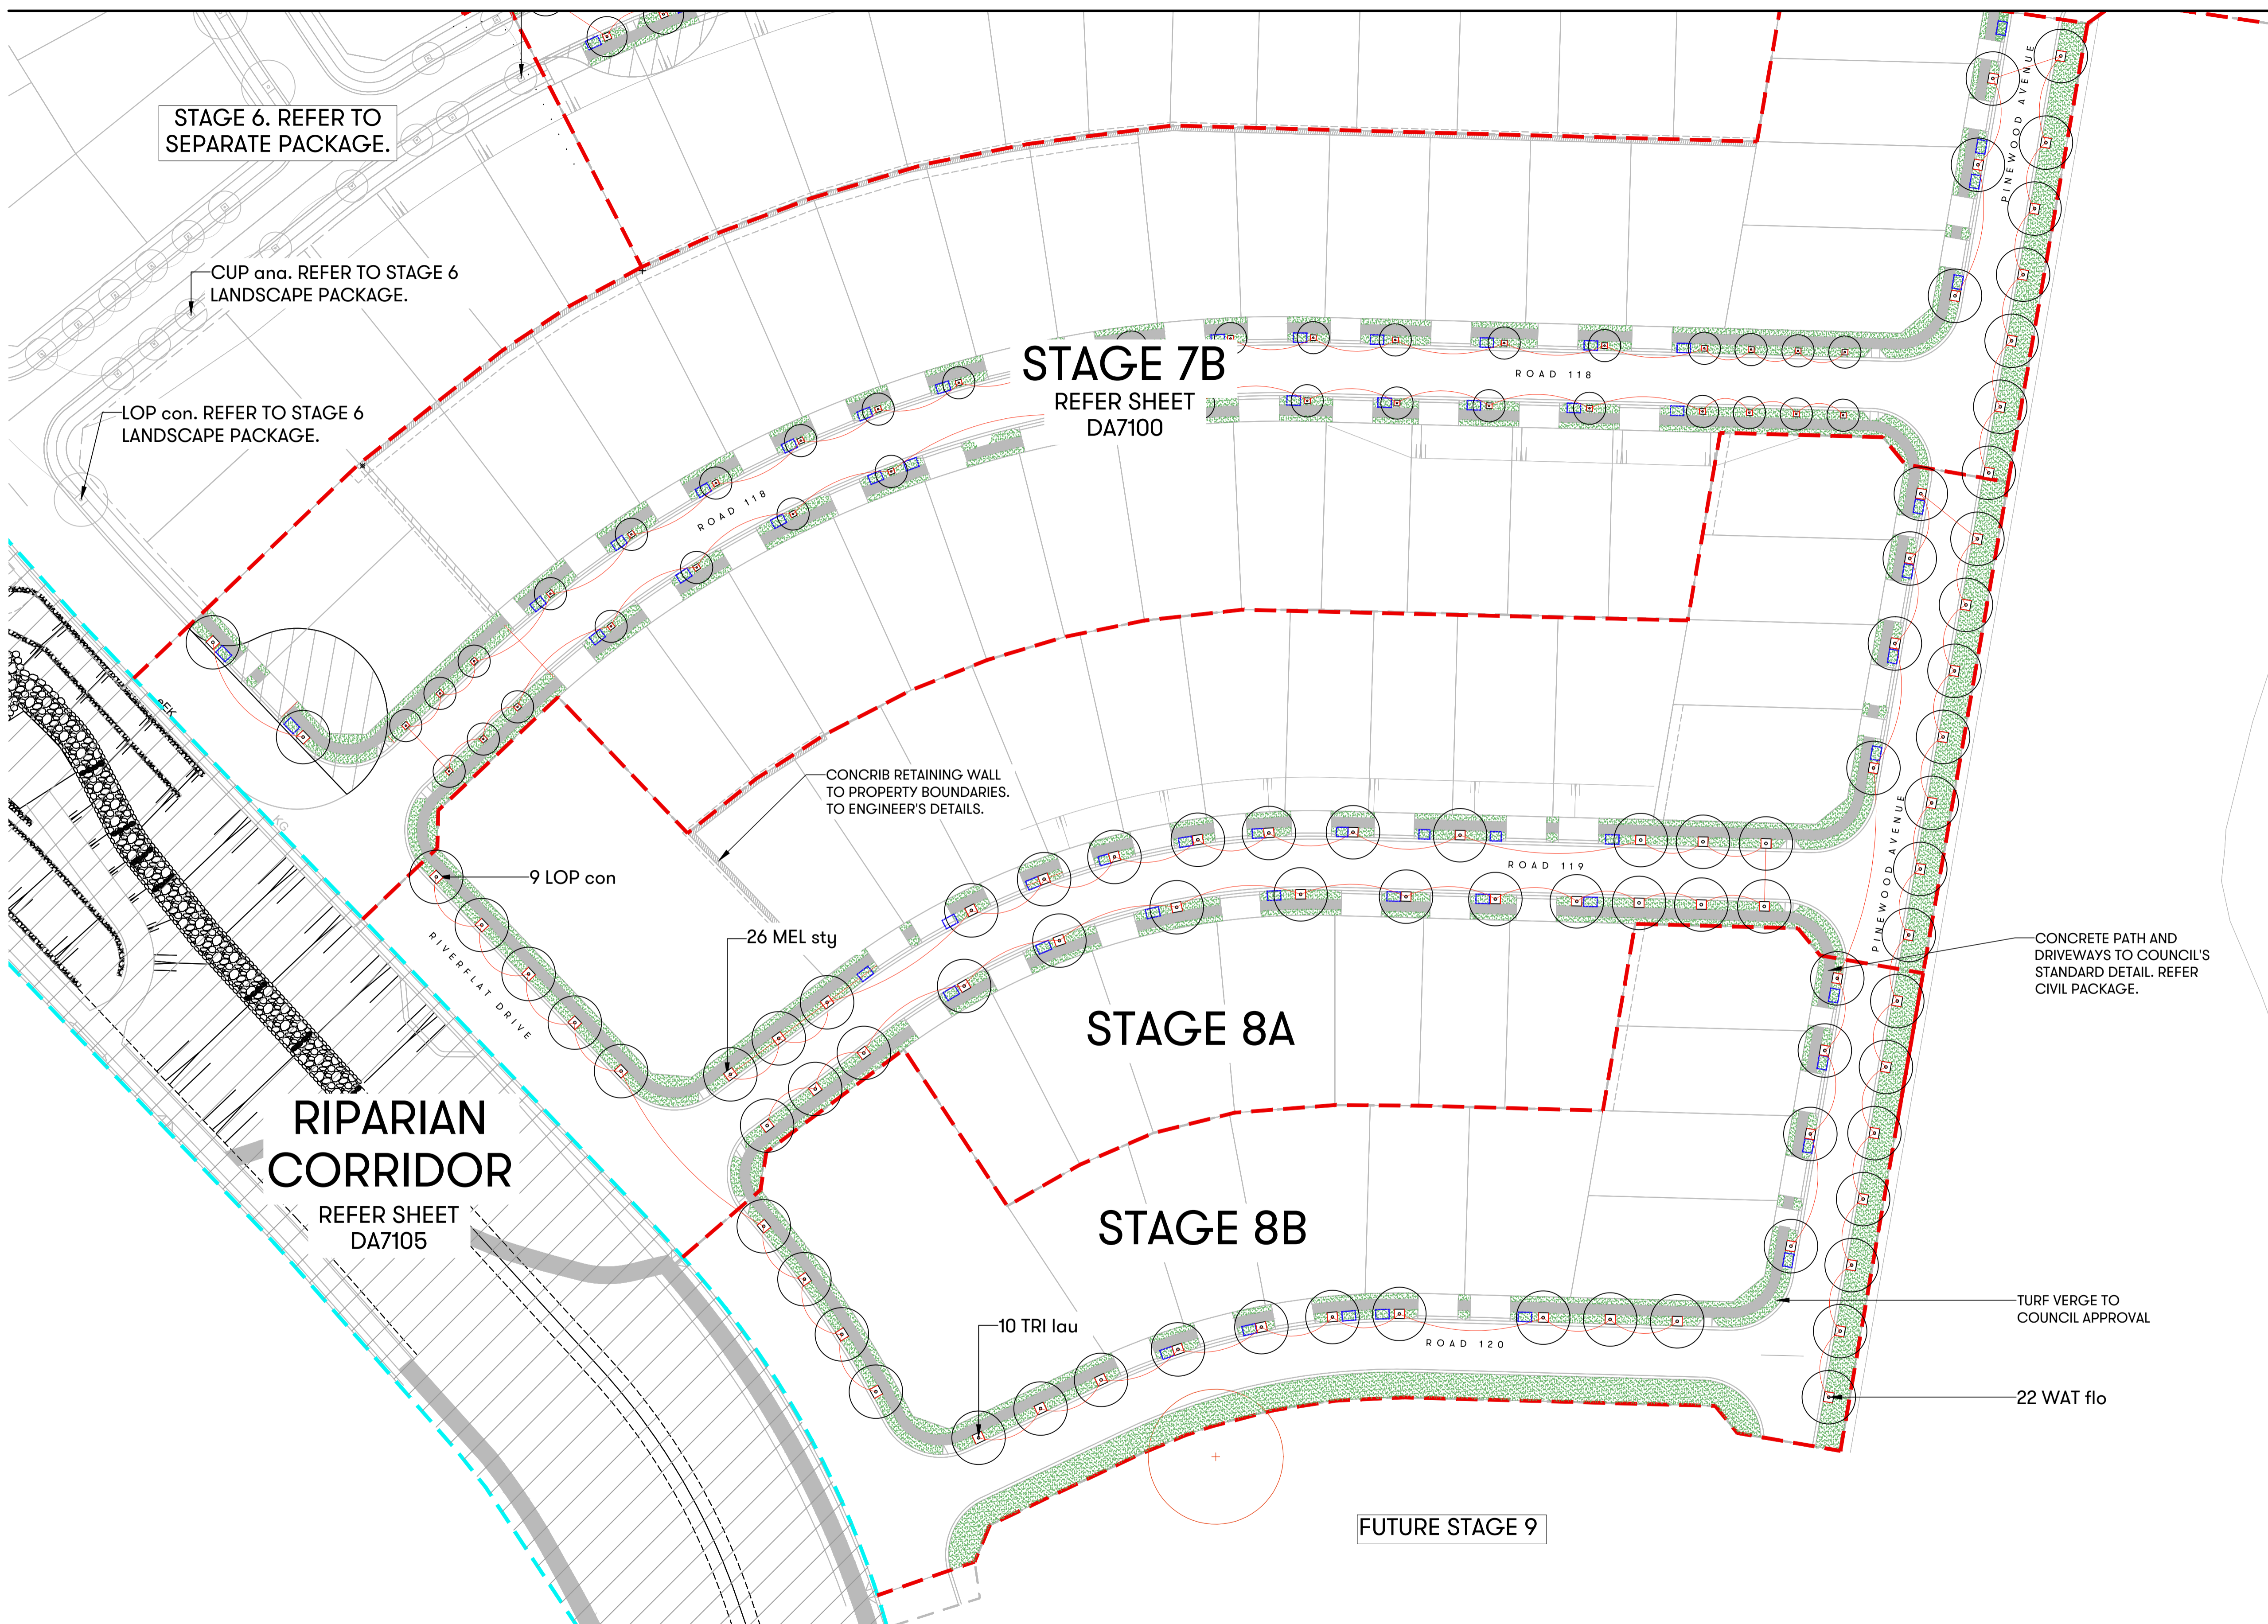

- LEGEND
- RIPARIAN CORRIDOR BOUNDARY
 - - - STAGING BOUNDARY
 - PROPOSED STREET TREES WITH TIMBER EDGE - REFER PLANT SCHEDULE DA7001
 - + TREES TO BE REMOVED
 - NEW TURF
 - BIN ALLOCATION









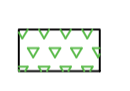
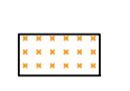
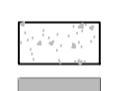


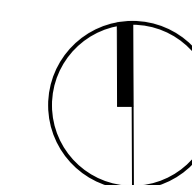
- GENERAL NOTES:
1. DO NOT SCALE FROM DRAWINGS. WRITTEN DIMENSIONS GOVERN. IF IN DOUBT OBTAIN WRITTEN ADVICE FROM SCOTT CARVER OR WHERE APPLICABLE VIA THE PRINCIPAL'S REPRESENTATIVE.
 2. ALL DIMENSIONS ARE IN MILLIMETRES UNLESS OTHERWISE STATED. ALL DIMENSIONS ARE MINIMUM SETTING OUT REQUIREMENTS.
 3. THIS DRAWING IS AN UNCONTROLLED COPY UNLESS STAMPED WITH STATUS
 4. THE CONTRACTOR MUST VERIFY ALL DIMENSIONS AND LEVELS ON SITE AS THIS IS NOT A SHOP DRAWING
 5. THIS DRAWING MUST BE READ IN CONJUNCTION WITH THE TOTAL CONTRACT PACKAGE INCLUDING DRAWINGS AND SPECIFICATIONS OF ALL CONSULTANTS
 6. THIS DRAWINGS ARE BASED ON SURVEY INFORMATION. SCOTT CARVER DO NOT WARRANT THE ACCURACY OF SURVEY INFORMATION

NOT FOR CONSTRUCTION



History

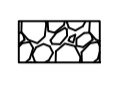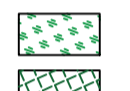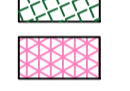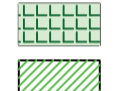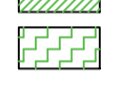[Rev#]	[Description]	[Date]
A	FOR APPROVAL	08/03/2021
B	FOR APPROVAL	12/03/2021
C	FOR APPROVAL	31/03/2021
D	FOR APPROVAL	14/04/2021
E	FOR APPROVAL	29/10/2021
F	FOR APPROVAL	16/12/2021


- LEGEND**
- RIPARIAN CORRIDOR DOWNSTREAM BOUNDARY
 - RIPARIAN CORRIDOR UPSTREAM BOUNDARY
 - - - STAGING BOUNDARY
 -  PROPOSED TREES
 -  RETAINED TREES
 -  ROCK RETAINING WALL. REFER TO CIVIL PACKAGE.
 -  BIORETENTION BATTER
 -  BIORETENTION FLOOR
 -  ZONE 1 - TERRESTRIAL PLANTING
 -  ZONE 2 - FEATURE SHRUBS
 -  ZONE 3 - SWALE PLANTING ZONE
 -  ZONE 4 - FEATURE GROUNDCOVERS (HEIGHT RESTRICTED)
 -  ZONE 5 - SHOULDER PLANTING MIX 1 (HEIGHT RESTRICTED)
 -  ZONE 6 - SHOULDER PLANTING MIX 2 (HEIGHT RESTRICTED)
 -  ZONE 7 - NATIVE MEADOWS (SEED)
 -  SEATING NODE (INSITU CONCRETE)
 -  FITNESS STATION (SOFTFALL) REFER TO FITNESS SCHEDULE ON LD-DA7107 FOR FITNESS EQUIPMENTS
 - S1 SEAT
 - BR BIKE RACK

- GENERAL NOTES:**
1. DO NOT SCALE FROM DRAWINGS. WRITTEN DIMENSIONS GOVERN. IF IN DOUBT OBTAIN WRITTEN ADVICE FROM SCOTT CARVER OR WHERE APPLICABLE VIA THE PRINCIPAL'S REPRESENTATIVE.
 2. ALL DIMENSIONS ARE IN MILLIMETRES UNLESS OTHERWISE STATED. ALL DIMENSIONS ARE MINIMUM SETTING OUT REQUIREMENTS.
 3. THIS DRAWING IS AN UNCONTROLLED COPY UNLESS STAMPED WITH STATUS
 4. THE CONTRACTOR MUST VERIFY ALL DIMENSIONS AND LEVELS ON SITE AS THIS IS NOT A SHOP DRAWING
 5. THIS DRAWING MUST BE READ IN CONJUNCTION WITH THE TOTAL CONTRACT PACKAGE INCLUDING DRAWINGS AND SPECIFICATIONS OF ALL CONSULTANTS
 6. THIS DRAWINGS ARE BASED ON SURVEY INFORMATION. SCOTT CARVER DO NOT WARRANT THE ACCURACY OF SURVEY INFORMATION



REFER LD-DA7105

NOT FOR CONSTRUCTION

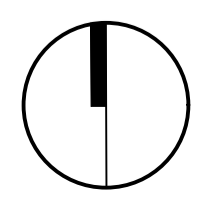

BIORETENTION PLANTED ONCE 80% OF DEVELOPMENT CONSTRUCTION IS FINALISED. TO BE USED AS TEMPORARY SEDIMENT BASIN IN THE MEAN TIME. REFER SHEET TO LD-DA106 FOR PLANTING LIST

STAGE 7B
REFER SHEET DA7100

STAGE 8A
REFER SHEET DA7101

STAGE 8B
REFER SHEET DA7101



[Status] DEVELOPMENT APPLICATION
 [Nom. Architect] Esther Dickins RLA | RUD #1053
 [File] 20150139-LD-CD100.DWG
 [Print Date] 16 December 2021


History

[Rev#]	[Description]	[Date]
A	FOR APPROVAL	08/03/2021
B	FOR APPROVAL	12/03/2021
C	FOR APPROVAL	31/03/2021
D	FOR APPROVAL	14/04/2021
E	FOR APPROVAL	29/10/2021
F	FOR APPROVAL	16/12/2021

- LEGEND
- RIPARIAN CORRIDOR DOWNSTREAM BOUNDARY
 - RIPARIAN CORRIDOR UPSTREAM BOUNDARY
 - - - STAGING BOUNDARY
 - PROPOSED TREES
 - RETAINED TREES
 - ROCK RETAINING WALL REFER TO CIVIL PACKAGE.
 - BIORETENTION BATTER
 - BIORETENTION FLOOR
 - ZONE 1 - TERRESTRIAL PLANTING
 - ZONE 2 - FEATURE SHRUBS
 - ZONE 3 - SWALE PLANTING ZONE
 - ZONE 4 - FEATURE GROUNDCOVERS (HEIGHT RESTRICTED)
 - ZONE 5 - SHOULDER PLANTING MIX 1 (HEIGHT RESTRICTED)
 - ZONE 6 - SHOULDER PLANTING MIX 2 (HEIGHT RESTRICTED)
 - ZONE 7 - NATIVE MEADOWS (SEED)
 - SEATING NODE (INSITU CONCRETE)
 - FITNESS STATION (SOFTFALL) REFER TO FITNESS SCHEDULE ON LD-DA7107 FOR FITNESS EQUIPMENTS
 - S1 SEAT
 - BR BIKE RACK

- GENERAL NOTES:
1. DO NOT SCALE FROM DRAWINGS. WRITTEN DIMENSIONS GOVERN. IF IN DOUBT OBTAIN WRITTEN ADVICE FROM SCOTT CARVER OR WHERE APPLICABLE VIA THE PRINCIPAL'S REPRESENTATIVE.
 2. ALL DIMENSIONS ARE IN MILLIMETRES UNLESS OTHERWISE STATED. ALL DIMENSIONS ARE MINIMUM SETTING OUT REQUIREMENTS.
 3. THIS DRAWING IS AN UNCONTROLLED COPY UNLESS STAMPED WITH STATUS
 4. THE CONTRACTOR MUST VERIFY ALL DIMENSIONS AND LEVELS ON SITE AS THIS IS NOT A SHOP DRAWING
 5. THIS DRAWING MUST BE READ IN CONJUNCTION WITH THE TOTAL CONTRACT PACKAGE INCLUDING DRAWINGS AND SPECIFICATIONS OF ALL CONSULTANTS
 6. THIS DRAWINGS ARE BASED ON SURVEY INFORMATION. SCOTT CARVER DO NOT WARRANT THE ACCURACY OF SURVEY INFORMATION

NOT FOR CONSTRUCTION

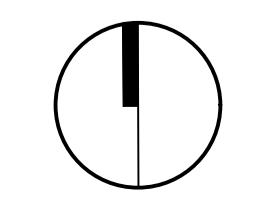

FITNESS STATION SCHEDULE				
CODE	NAME	SOFTFALL AREA (m2)	SUPPLIER	CONTACT
FITNESS STATION 1				
4641326	Slant Cap STD Leg press Pendulum Swing	14.7	Imagination Play	(03) 9738 1767
4641324	Slant Cap STD Leg Press - Fit Rider	17	Imagination Play	(03) 9738 1767
FITNESS STATION 2				
4641325	Slant Cap STD Ski Runner - Seated Rower	21.5	Imagination Play	(03) 9738 1767
4641093	Playdium Active Box Jump 0.60m	9.8	Imagination Play	(03) 9738 1767
FITNESS STATION 3				
4641287	Slant Cap Royal - Leg Press Step Up	17	Imagination Play	(03) 9738 1767
4641092	Playdium Active Box Jump 0.45m	9.8	Imagination Play	(03) 9738 1767
FITNESS STATION 4				
4641280	Slant Cap Fit Rider / Dip Bars	16.3	Imagination Play	(03) 9738 1767
4641095	Multi Dip Bench	16.1	Imagination Play	(03) 9738 1767

[Status] DEVELOPMENT APPLICATION


[Nom. Architect] Esther Dickins
RLA | RUD #1053

[File] 20150139-LD-CD100.DWG

[Print Date] 16 December 2021


History

[Rev#]	[Description]	[Date]
A	FOR APPROVAL	29/10/2021
B	FOR APPROVAL	16/12/2021

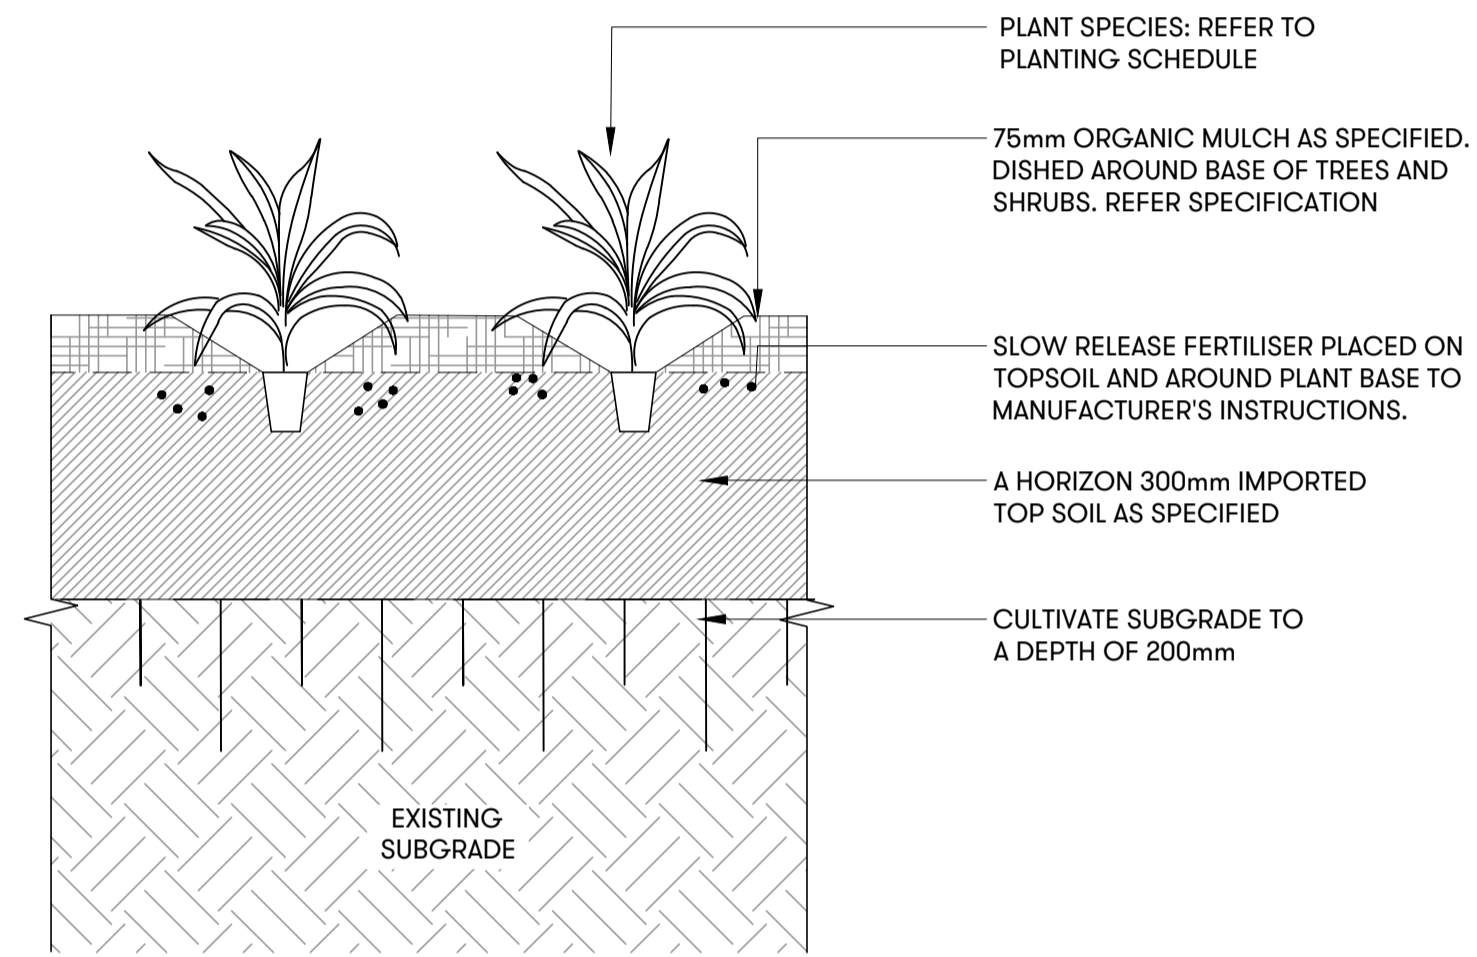

1 TYPICAL DETAIL - PLANTING
1:10 @ A1

NOT FOR CONSTRUCTION

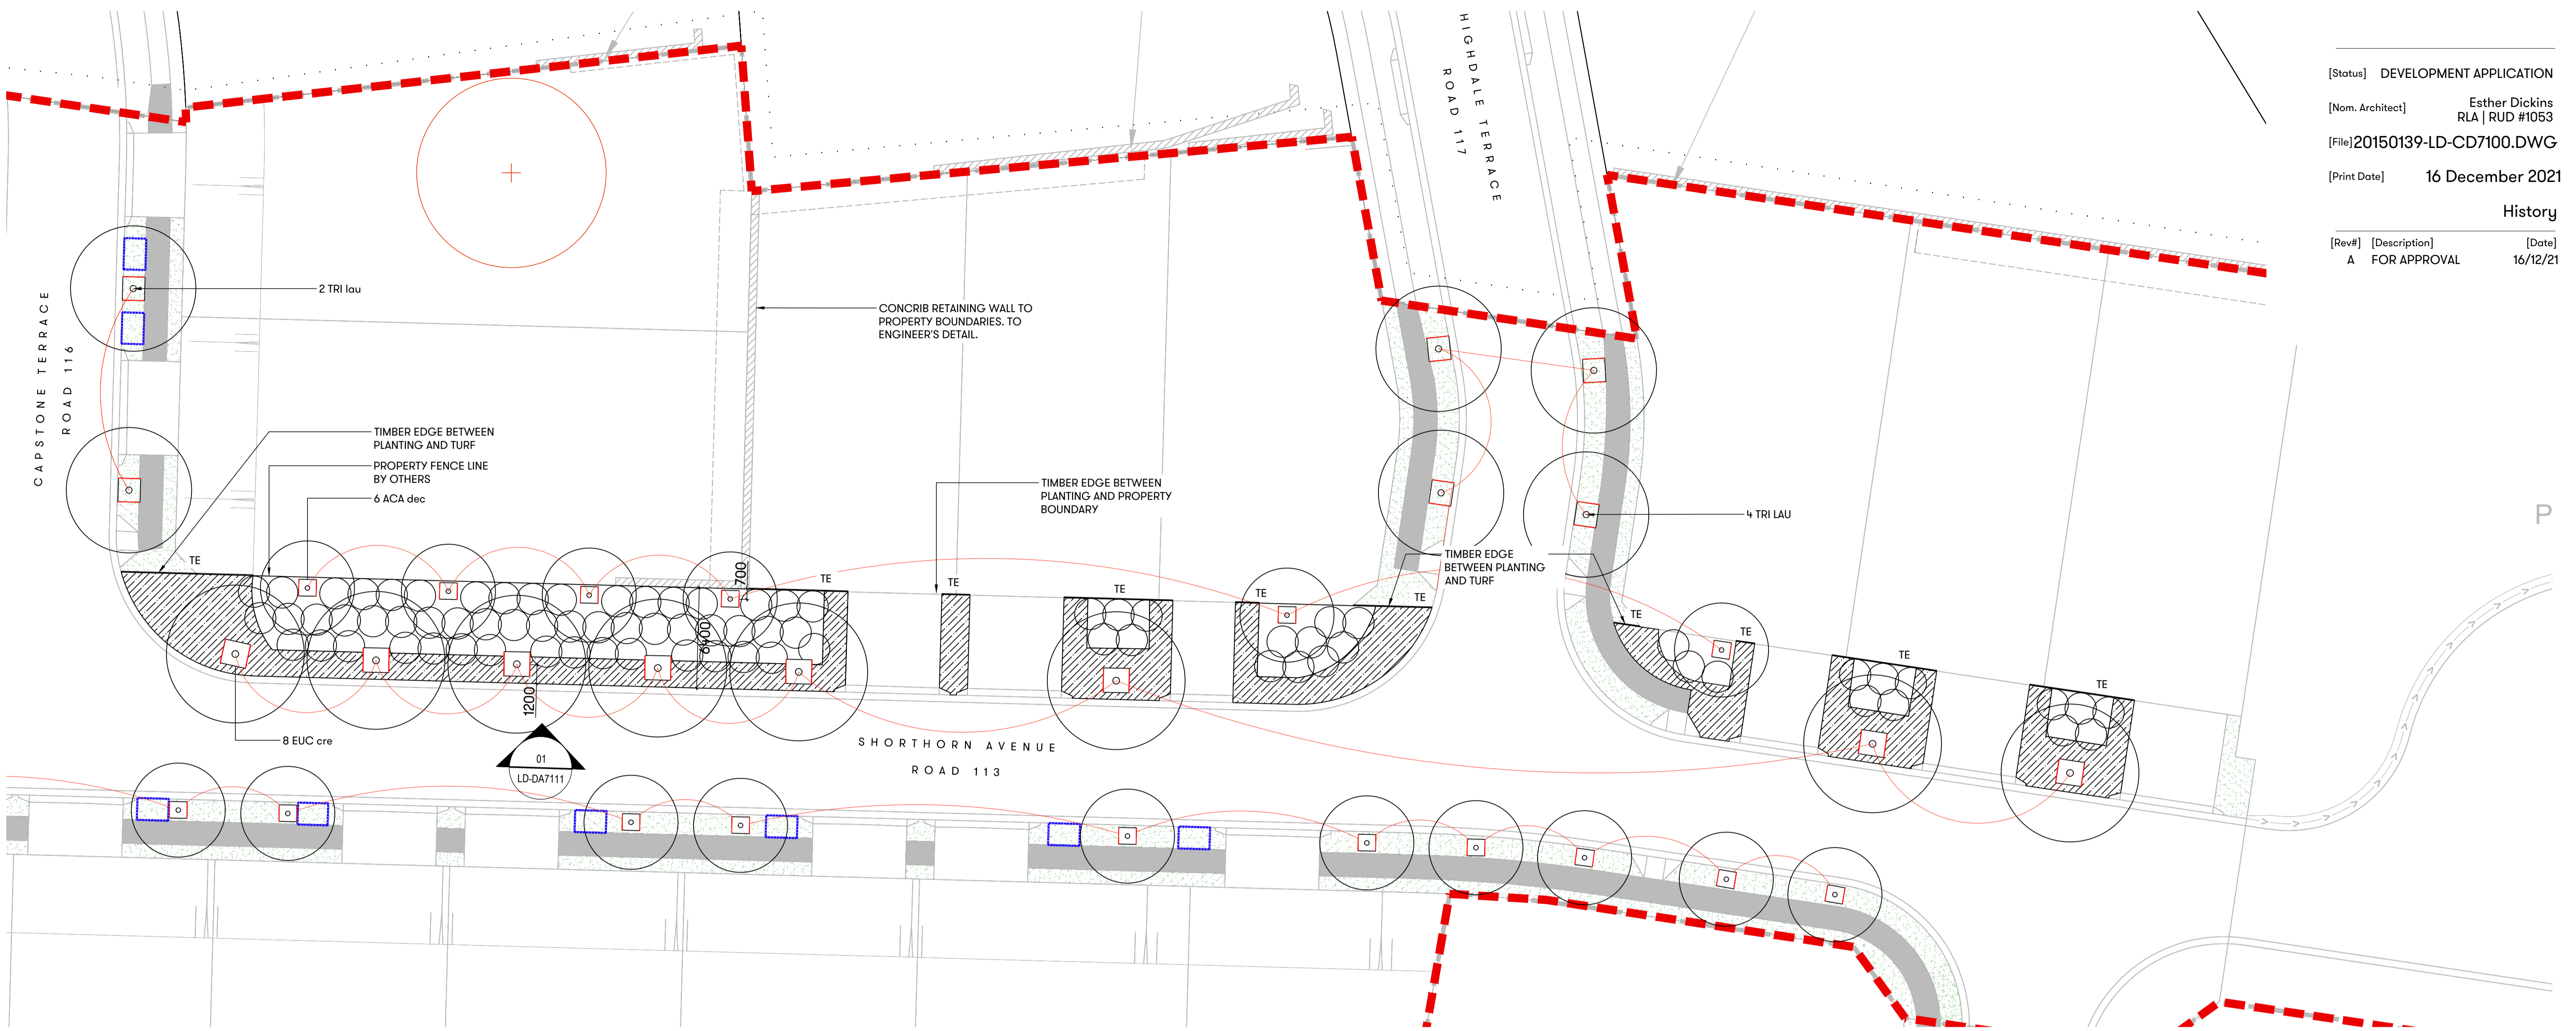

PLANTING SCHEDULE						
BOTANICAL NAME	COMMON NAME	POT SIZE	PLANTING RATE	PROPORTION OF MIX	MATURE SIZE	QUANTITY
UNDERSTORY MIX						
Bursaria spinosa	Sweet Bursaria	200mm	1/2m ²	0.3	3m x 2m	24
Indigofera australis	Australian indigo	200mm	1/2m ²	0.3	2m x 2m	24
Melaleuca decora	White Feather Honeymyrtle	200mm	1/2m ²	0.4	4m x 2m	31
GROUNDCOVER MIX						
Dianella longifolia	Blue Flax-Lily	150mm	4/m ²	0.15	0.5m x 1m	144
Dichondra repens	Kidney Weed	150mm	6/m ²	0.15	0.3m	216
Cynodon dactylon	Bermuda Grass	150mm	6/m ²	0.15	0.3m	216
Lomandra filiformis	Wattle Mat Rush	150mm	4/m ²	0.15	0.5m x 1m	144
Microlaena stipoides	Weeping Grass	150mm	6/m ²	0.15	0.5m x 0.5m	216
Themeda australis	Kangaroo Grass	150mm	4/m ²	0.15	1m x 1m	144
Wahlenbergia gracilis	Australian Bluebell	150mm	6/m ²	0.1	1m x 0.5m	150


- LEGEND**
- STAGING BOUNDARY
 - PROPOSED STREET TREES WITH TIMBER EDGE
 - TREES TO BE REMOVED
 - NEW TURF
 - TIMBER EDGE
 - UNDERSTORY MIX
 - GROUNDCOVER MIX

- GENERAL NOTES:**
- DO NOT SCALE FROM DRAWINGS. WRITTEN DIMENSIONS GOVERN. IF IN DOUBT OBTAIN WRITTEN ADVICE FROM SCOTT CARVER OR WHERE APPLICABLE VIA THE PRINCIPAL'S REPRESENTATIVE.
 - ALL DIMENSIONS ARE IN MILLIMETRES UNLESS OTHERWISE STATED. ALL DIMENSIONS ARE MINIMUM SETTING OUT REQUIREMENTS.
 - THIS DRAWING IS AN UNCONTROLLED COPY UNLESS STAMPED WITH STATUS.
 - THE CONTRACTOR MUST VERIFY ALL DIMENSIONS AND LEVELS ON SITE AS THIS IS NOT A SHOP DRAWING.
 - THIS DRAWING MUST BE READ IN CONJUNCTION WITH THE TOTAL CONTRACT PACKAGE INCLUDING DRAWINGS AND SPECIFICATIONS OF ALL CONSULTANTS.
 - THIS DRAWINGS ARE BASED ON SURVEY INFORMATION. SCOTT CARVER DO NOT WARRANT THE ACCURACY OF SURVEY INFORMATION.

NOT FOR CONSTRUCTION


History

[Rev#]	[Description]	[Date]
A	FOR APPROVAL	16/12/21

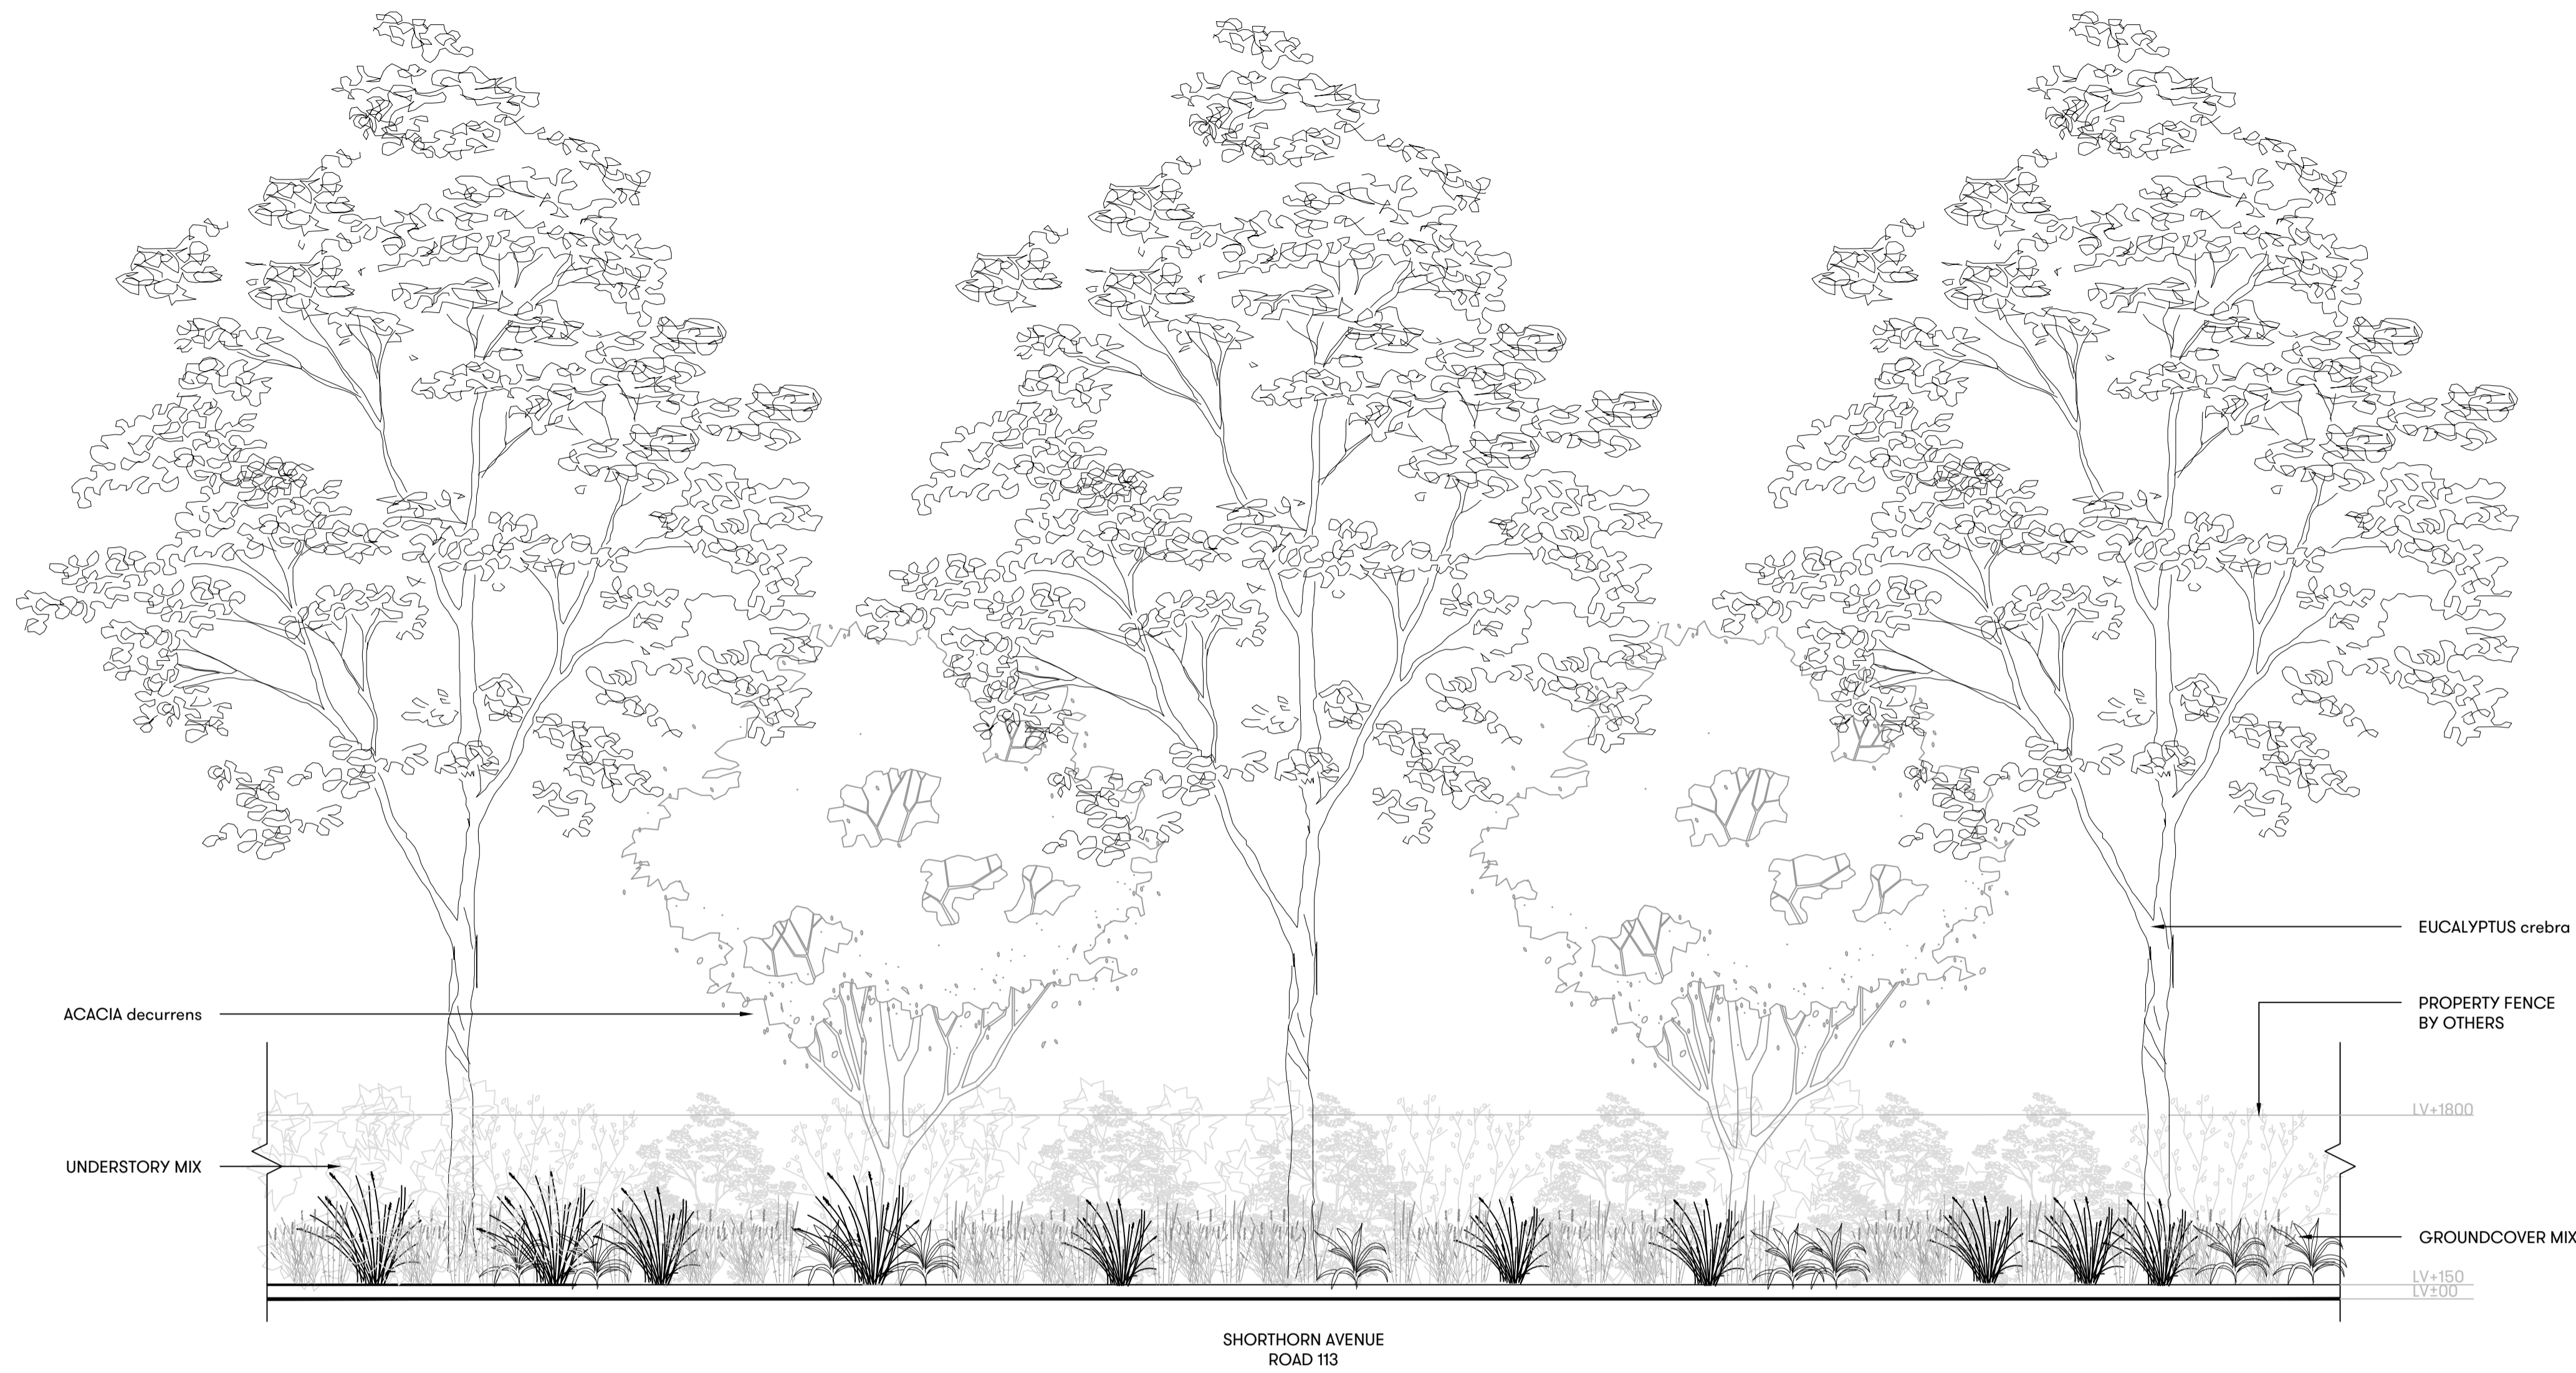


1 TYPICAL ELEVATION
1:200


NOT FOR CONSTRUCTION

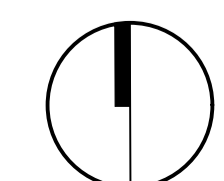

History		
[Rev#]	[Description]	[Date]
A	FOR APPROVAL	17/09/21

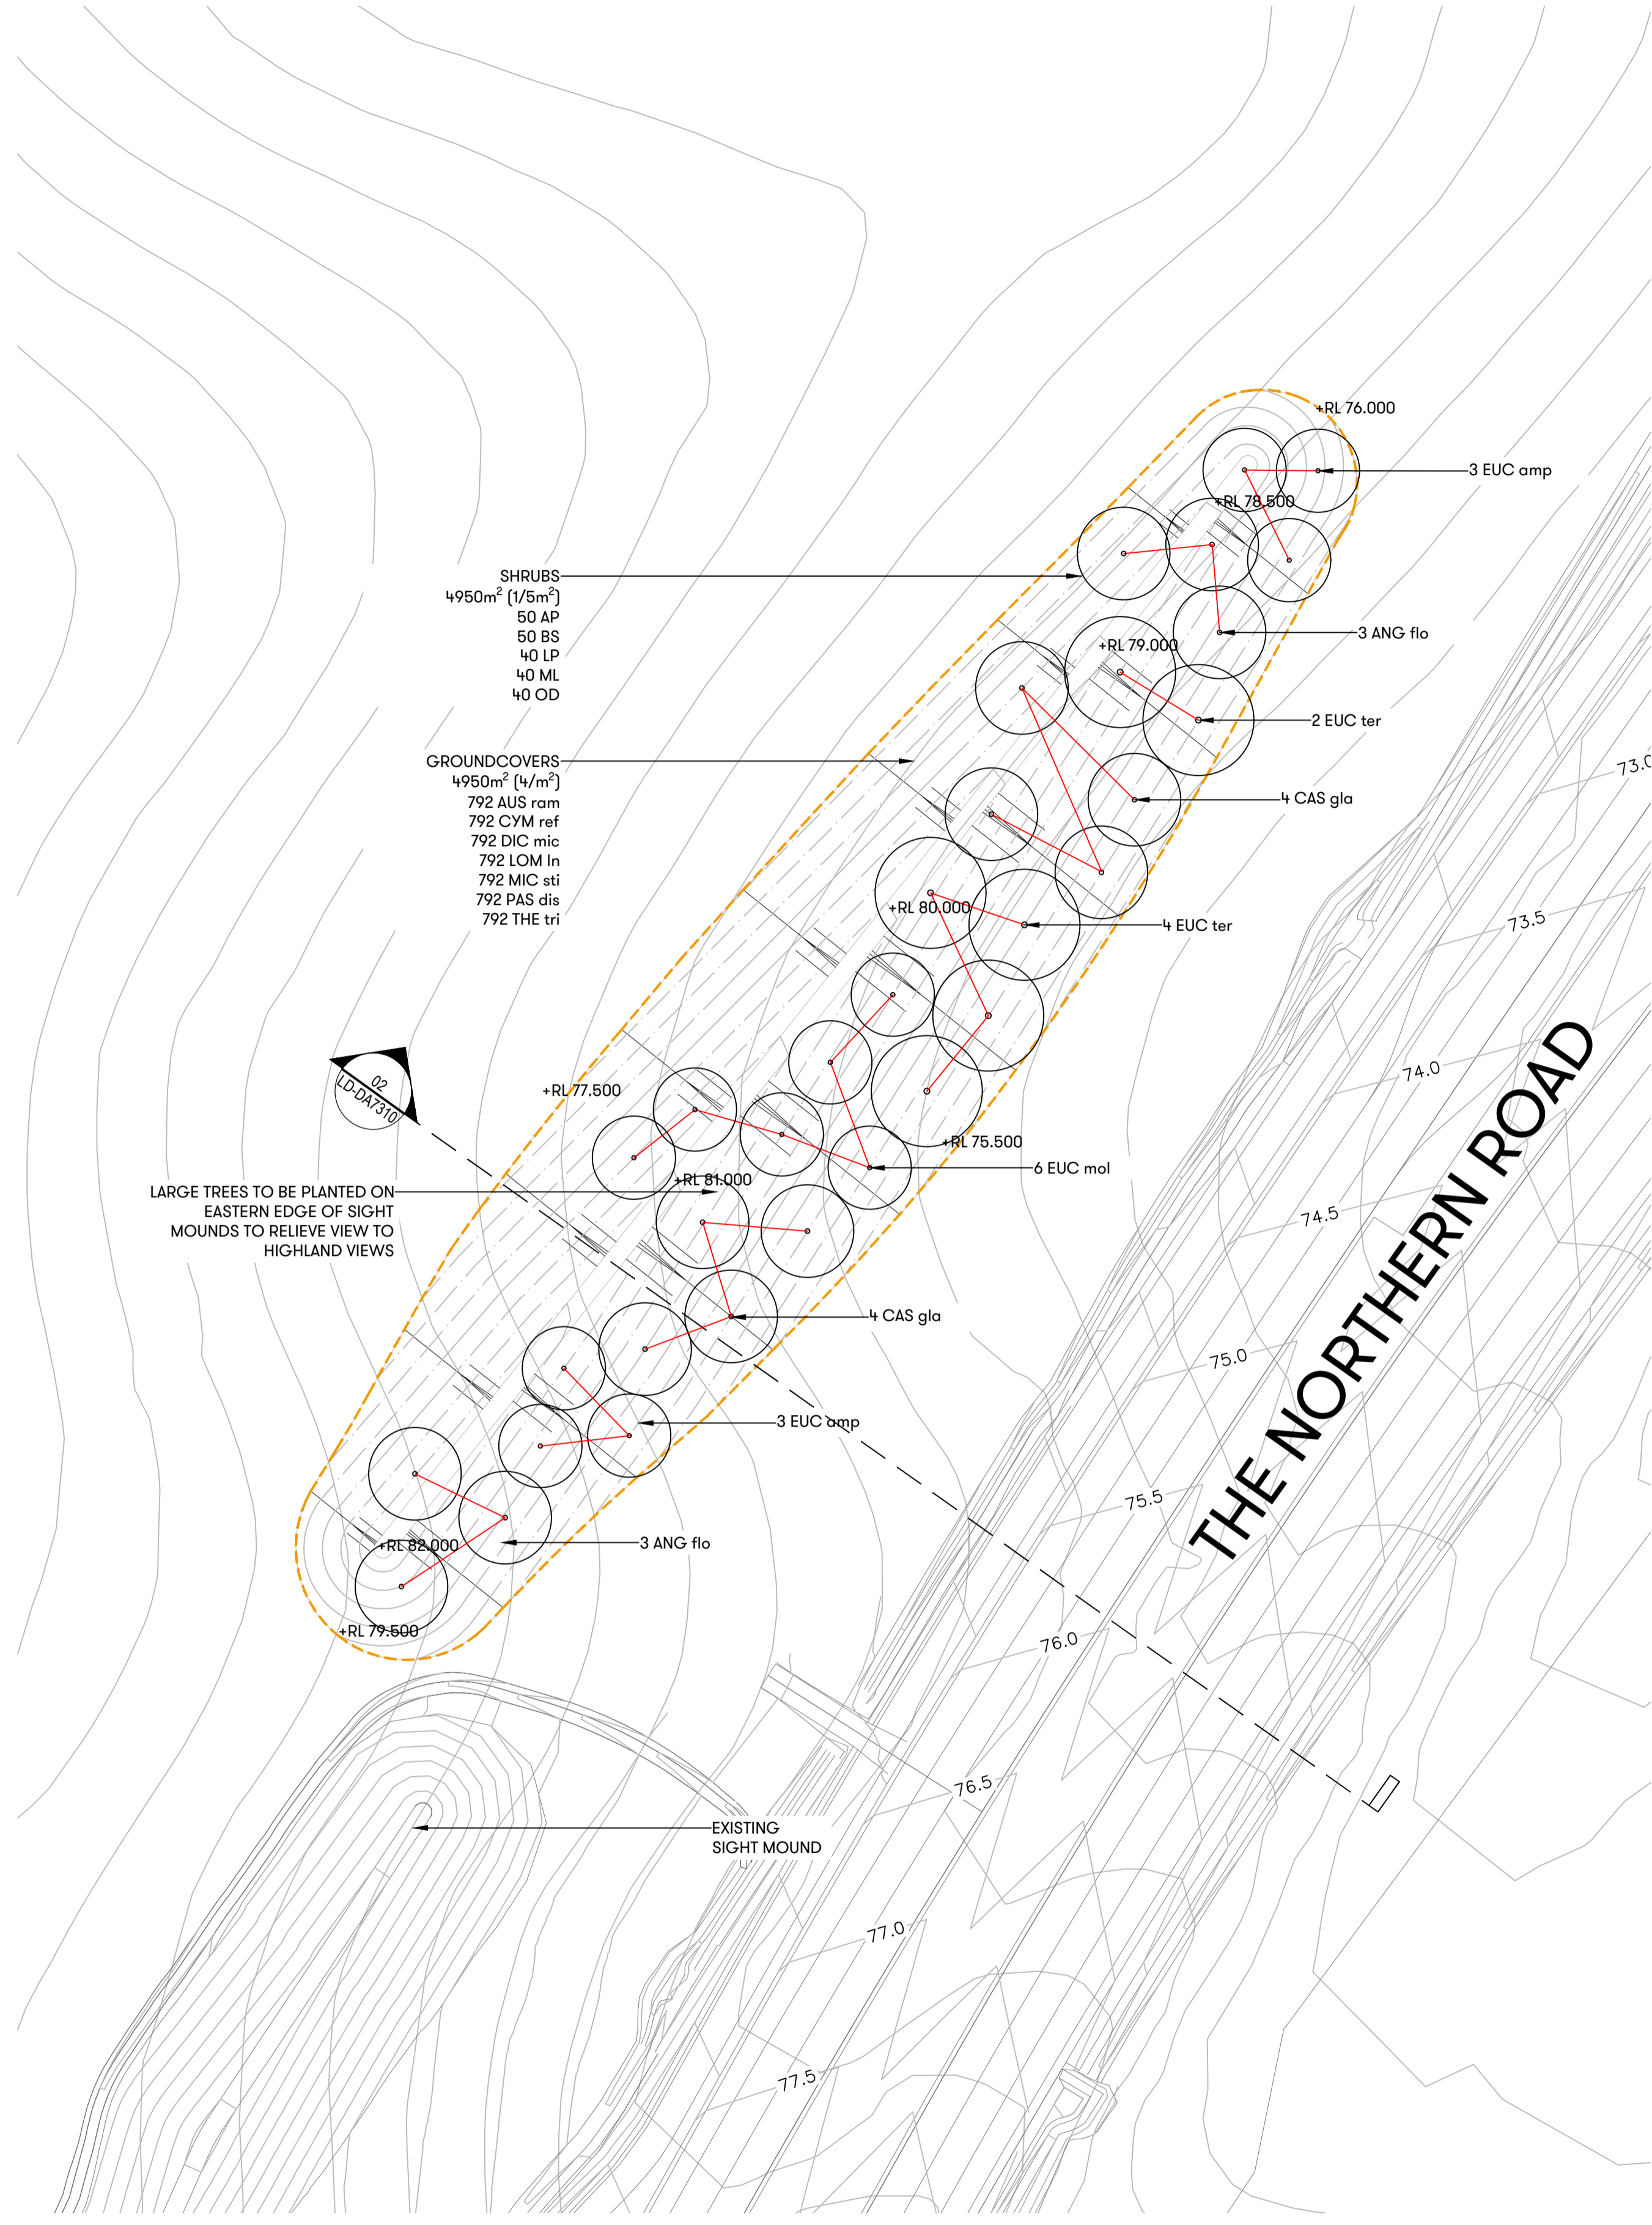

1 LANDSCAPE PLAN: MOUND A

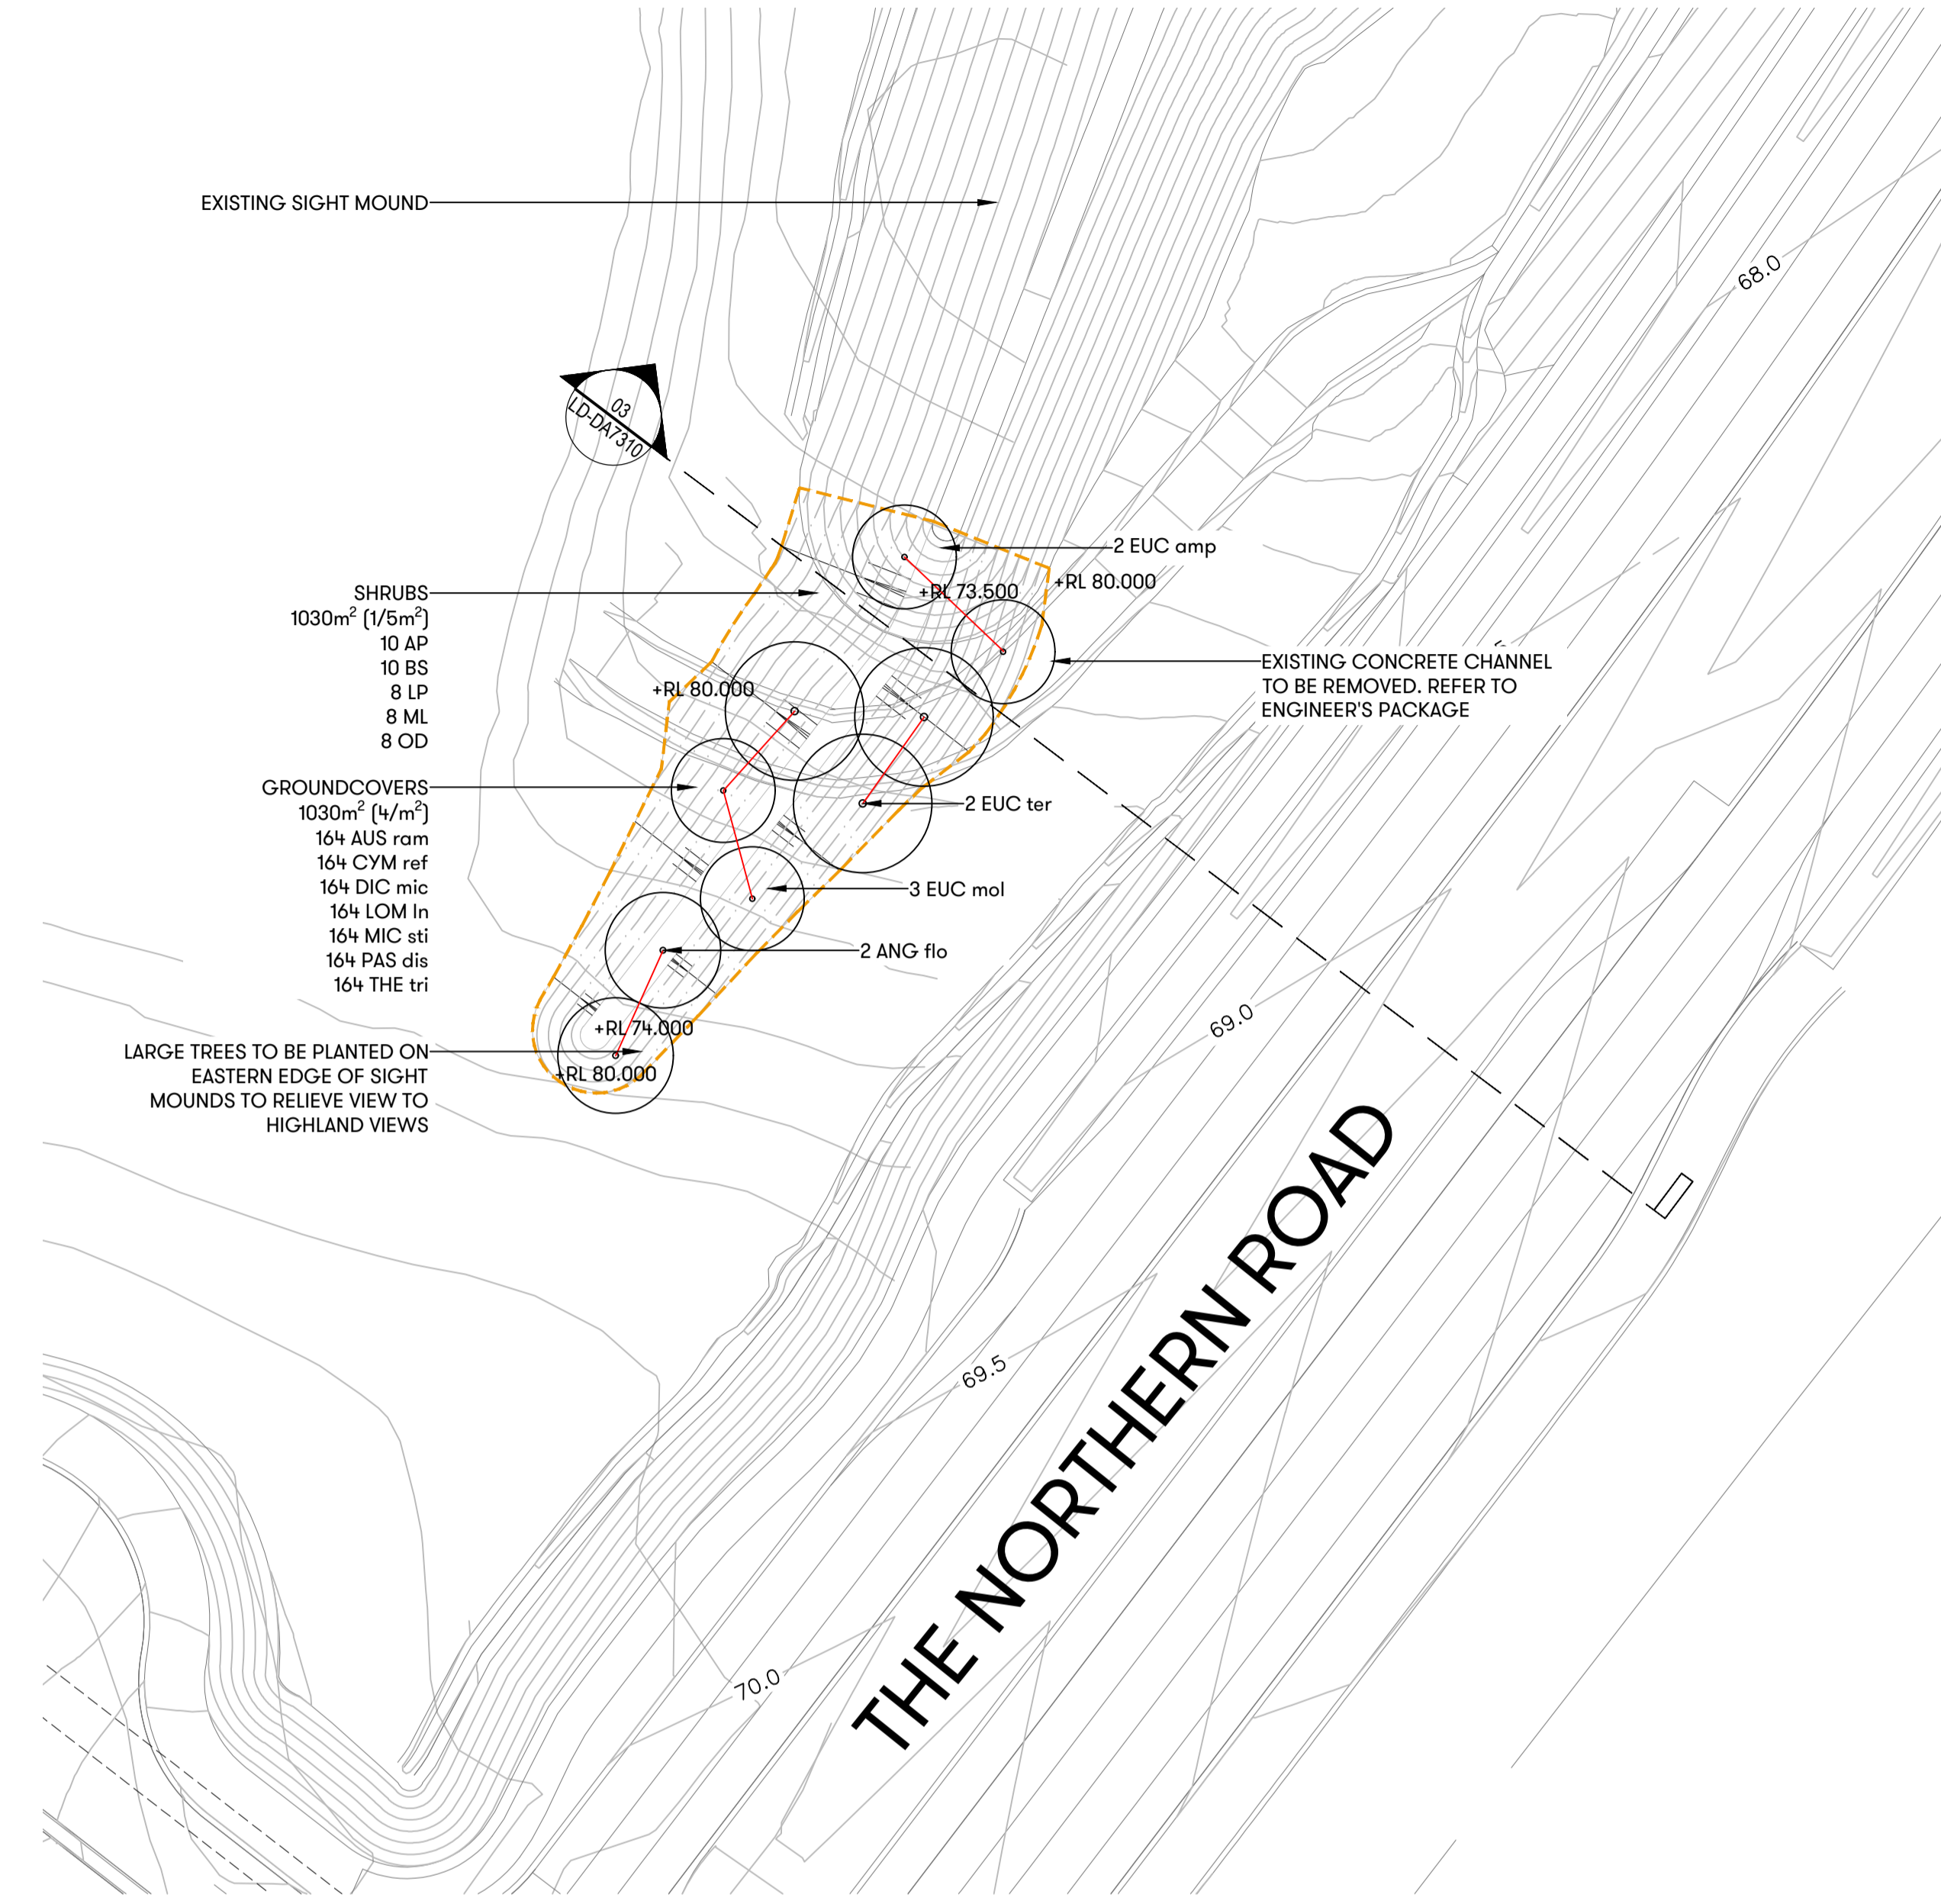

2 LANDSCAPE PLAN: MOUND B

- LEGEND
- EXTENT OF WORK
 - EXISTING LEVELS.
 - PROPOSED DESIGN LEVEL. REFER TO ENGINEER'S PACKAGE
 - PROPOSED TREES - REFER PLANT SCHEDULE DA7200

- GENERAL NOTES:
1. DO NOT SCALE FROM DRAWINGS. WRITTEN DIMENSIONS GOVERN. IF IN DOUBT OBTAIN WRITTEN ADVICE FROM SCOTT CARVER OR WHERE APPLICABLE VIA THE PRINCIPAL'S REPRESENTATIVE.
 2. ALL DIMENSIONS ARE IN MILLIMETRES UNLESS OTHERWISE STATED. ALL DIMENSIONS ARE MINIMUM SETTING OUT REQUIREMENTS.
 3. THIS DRAWING IS AN UNCONTROLLED COPY UNLESS STAMPED WITH STATUS
 4. THE CONTRACTOR MUST VERIFY ALL DIMENSIONS AND LEVELS ON SITE AS THIS IS NOT A SHOP DRAWING
 5. THIS DRAWING MUST BE READ IN CONJUNCTION WITH THE TOTAL CONTRACT PACKAGE INCLUDING DRAWINGS AND SPECIFICATIONS OF ALL CONSULTANTS
 6. THIS DRAWINGS ARE BASED ON SURVEY INFORMATION. SCOTT CARVER DO NOT WARRANT THE ACCURACY OF SURVEY INFORMATION

SIGHT MOUNDS PLANTING SCHEDULE							
Code	Botanical Name	Common Name	Pot Size	Mature Height x Spread (m)	Density plants/m ²	Proportion	Quantity
TREES							
ANG flo	Angophora floribunda	Rough-barked apple	200mm	20 x 10	0.25	10%	8
CAS gla	Casuarina glauca	Swamp Oak	200mm	20 x 10	0.25	10%	8
EUC amp	Eucalyptus amplifolia	Cabbage Gum	200mm	20 x 8	0.25	10%	8
EUC mol	Eucalyptus moluccana	Grey Box	200mm	25 x 8	0.25	10%	8
EUC ter	Eucalyptus tereticornis	Forest Red Gum	200mm	25 x 12	0.25	10%	8
SMALL TREES / SHRUBS							
AP	Acacia parramattensis	Parramatta Wattle	150mm	10 x 5	0.5	5%	60
BS	Bursaria spinosa	Blackthorn	150mm	4 x 2	0.5	5%	60
LP	Leptospermum polygalifolium	Tantoon	150mm	5 x 2	0.5	4%	48
ML	Melaleuca linariifolia	Flax-leaved Paperbark	150mm	8 x 3	0.5	4%	48
OD	Ozothamnus diosmifolius	Sago Bush	150mm	2 x 1.5	0.5	4%	48
GROUNDCOVERS							
AUS ram	Austrostipa ramosissima	Stout Bamboo Grass	Hiko Tube	2 x 1	4	4%	956
CYM ref	Cymbopogon refractus	Barbed Wire Grass	Hiko Tube	1 x 0.5	4	4%	956
DIC mic	Dichelachne micrantha	Shorthair Plumegrass	Hiko Tube	1 x 0.5	4	4%	956
LOM lon	Lomandra longifolia	Spiny-headed Mat-rush	Hiko Tube	1 x 0.5	4	4%	956
MIC sti	Microlaena stipoides	Weeping Grass	Hiko Tube	1 x 0.5	4	4%	956
PAS dis	Paspalidium distans	Watercrown Grass	Hiko Tube	1 x 0.5	4	4%	956
THE tri	Themeda triandra	Kangaroo Grass	Hiko Tube	1 x 0.5	4	4%	956

NOT FOR CONSTRUCTION

History

[Rev#]	[Description]	[Date]
A	FOR APPROVAL	17/09/21

LEGEND

- EXTENT OF WORK
- EXISTING LEVELS.
- PROPOSED DESIGN LEVEL. REFER TO ENGINEER'S PACKAGE
- PROPOSED TREES - REFER PLANT SCHEDULE DA7200

- GENERAL NOTES:
1. DO NOT SCALE FROM DRAWINGS. WRITTEN DIMENSIONS GOVERN. IF IN DOUBT OBTAIN WRITTEN ADVICE FROM SCOTT CARVER OR WHERE APPLICABLE VIA THE PRINCIPAL'S REPRESENTATIVE.
 2. ALL DIMENSIONS ARE IN MILLIMETRES UNLESS OTHERWISE STATED. ALL DIMENSIONS ARE MINIMUM SETTING OUT REQUIREMENTS.
 3. THIS DRAWING IS AN UNCONTROLLED COPY UNLESS STAMPED WITH STATUS
 4. THE CONTRACTOR MUST VERIFY ALL DIMENSIONS AND LEVELS ON SITE AS THIS IS NOT A SHOP DRAWING
 5. THIS DRAWING MUST BE READ IN CONJUNCTION WITH THE TOTAL CONTRACT PACKAGE INCLUDING DRAWINGS AND SPECIFICATIONS OF ALL CONSULTANTS
 6. THIS DRAWINGS ARE BASED ON SURVEY INFORMATION. SCOTT CARVER DO NOT WARRANT THE ACCURACY OF SURVEY INFORMATION



1 CANOPY COVER PLAN: MOUND A
1:500



2 CANOPY COVER PLAN: MOUND B
1:500

TOTAL CANOPY COVER: 55%

NOT FOR CONSTRUCTION

History

[Rev#]	[Description]	[Date]
A	FOR APPROVAL	17/09/21




1 PHOTOMONTAGE: EXISTING VIEW A



2 PHOTOMONTAGE: PROPOSED VIEW A AND SIGHT MOUND

HIGHLAND VIEWS STAGE 7-8

PROPOSED SIGHT MOUND. REFER TO LD-DA7200/1 FOR PLAN.

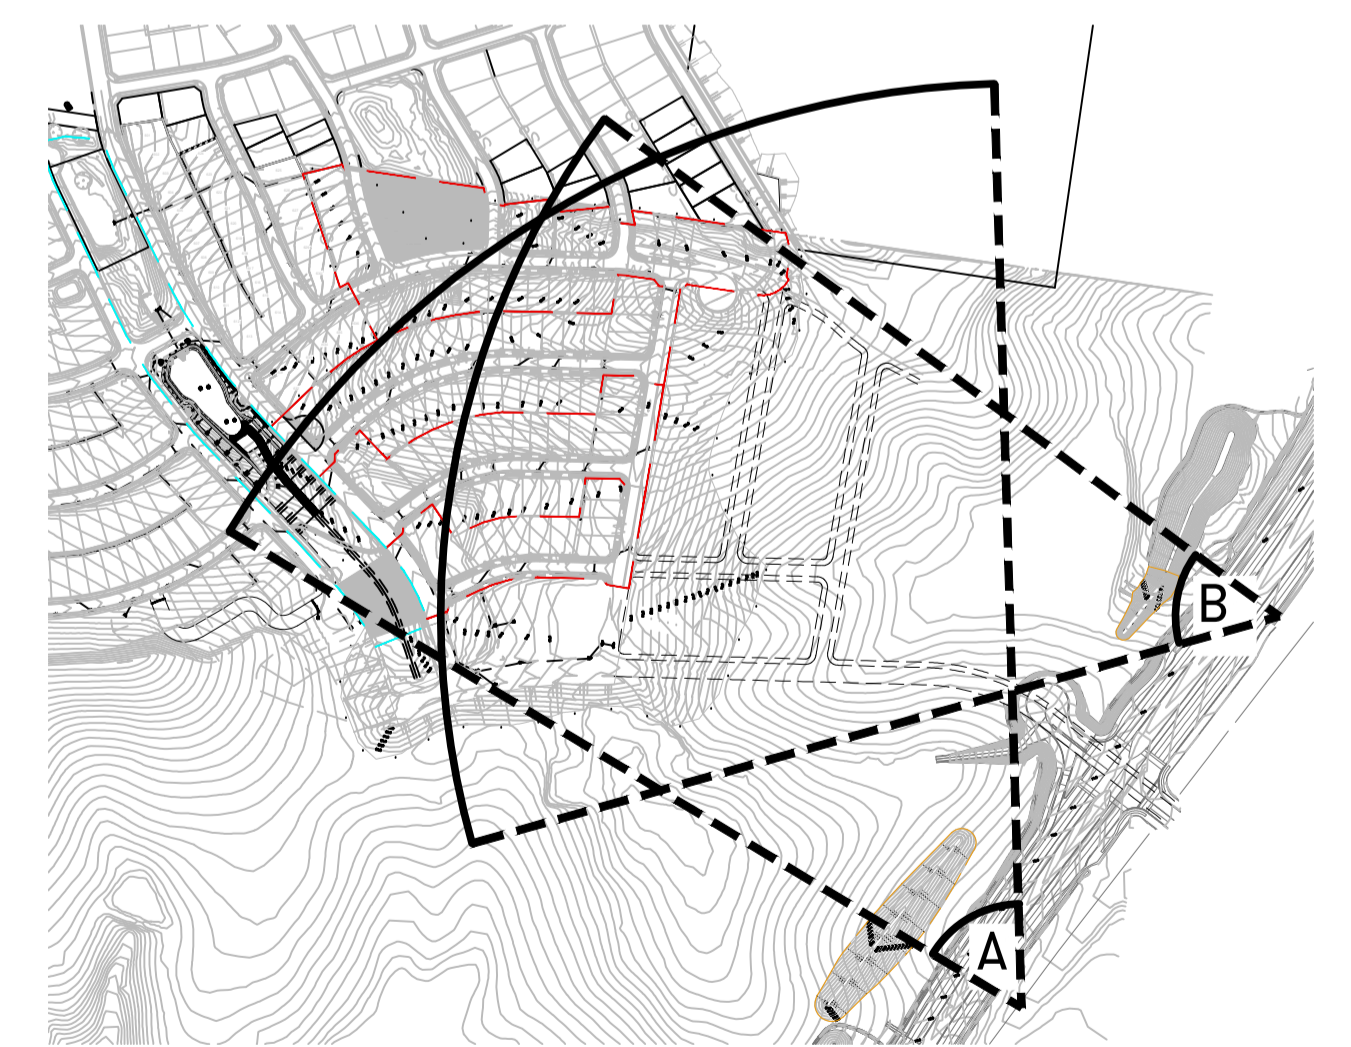

KEY PLAN
NTS

NOT FOR CONSTRUCTION

History

[Rev#]	[Description]	[Date]
A	FOR APPROVAL	17/09/21



EXISTING SIGHT MOUND

1 PHOTOMONTAGE: EXISTING VIEW B




HIGHLAND VIEWS STAGE 7-8

EXISTING SIGHT MOUND

PROPOSED SIGHT MOUND. REFER TO LD-DA7200/2 FOR PLAN.

2 PHOTOMONTAGE: PROPOSED VIEW B AND SIGHT MOUND

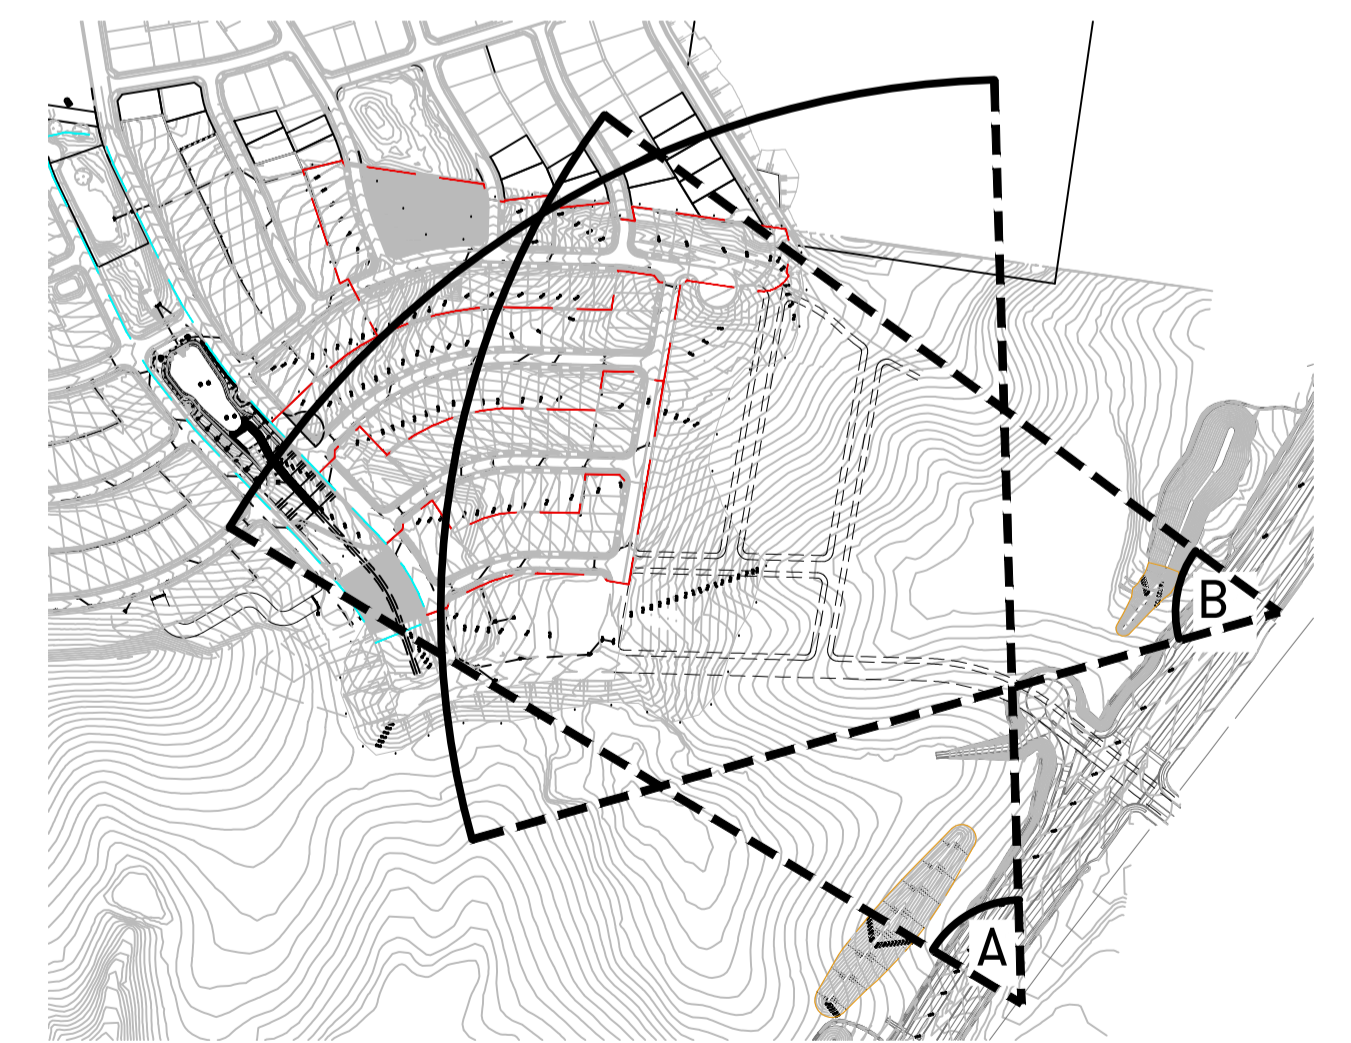

KEY PLAN
NTS


NOT FOR CONSTRUCTION

History


[Rev#]	[Description]	[Date]
A	FOR APPROVAL	08/03/2021
B	FOR APPROVAL	12/03/2021
C	FOR APPROVAL	31/03/2021
D	FOR APPROVAL	14/04/2021
E	FOR APPROVAL	29/10/2021
F	FOR APPROVAL	16/12/2021




KEY PLAN

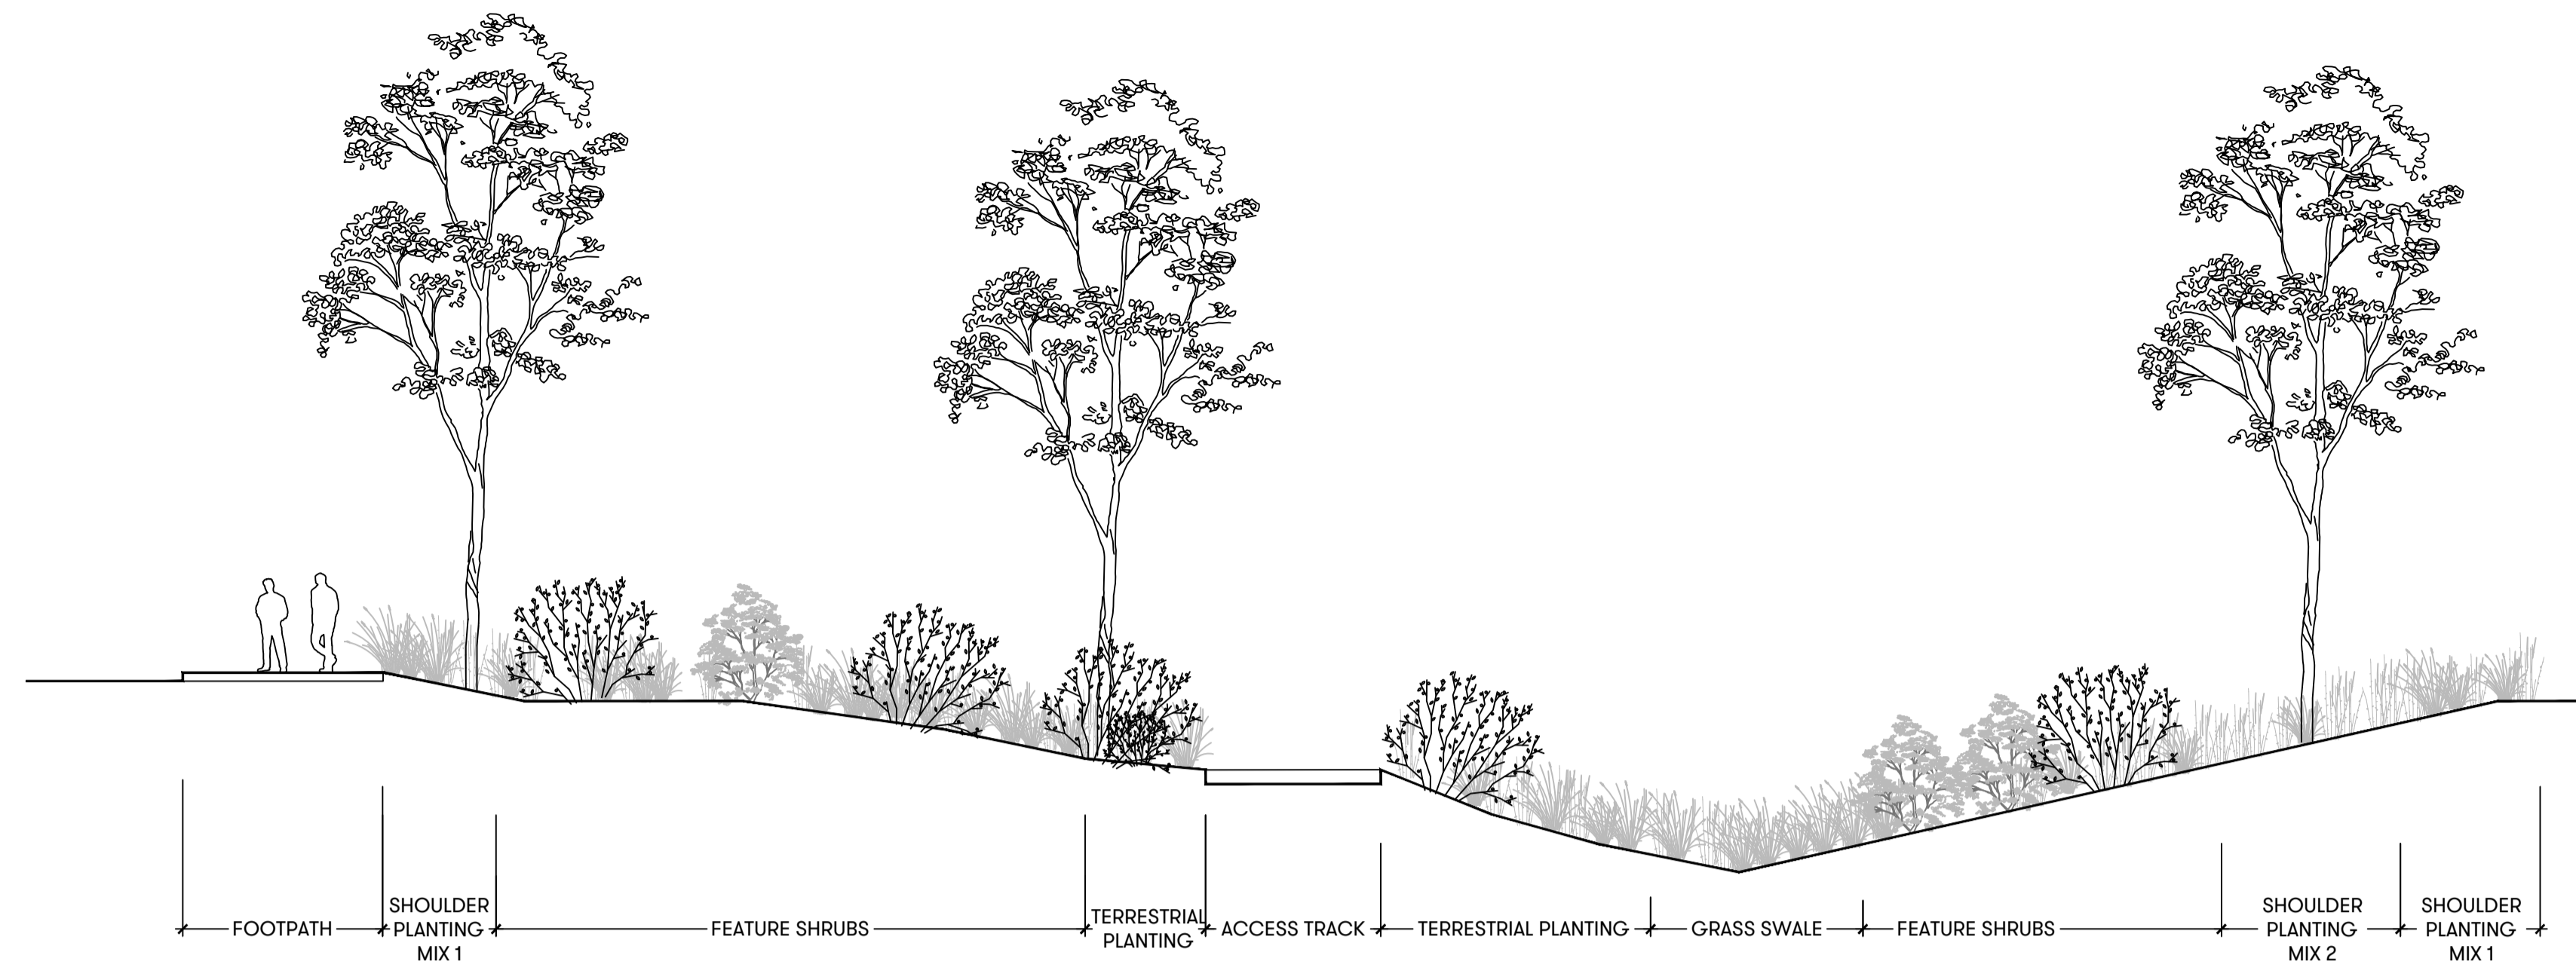

1 SECTION A
1:100

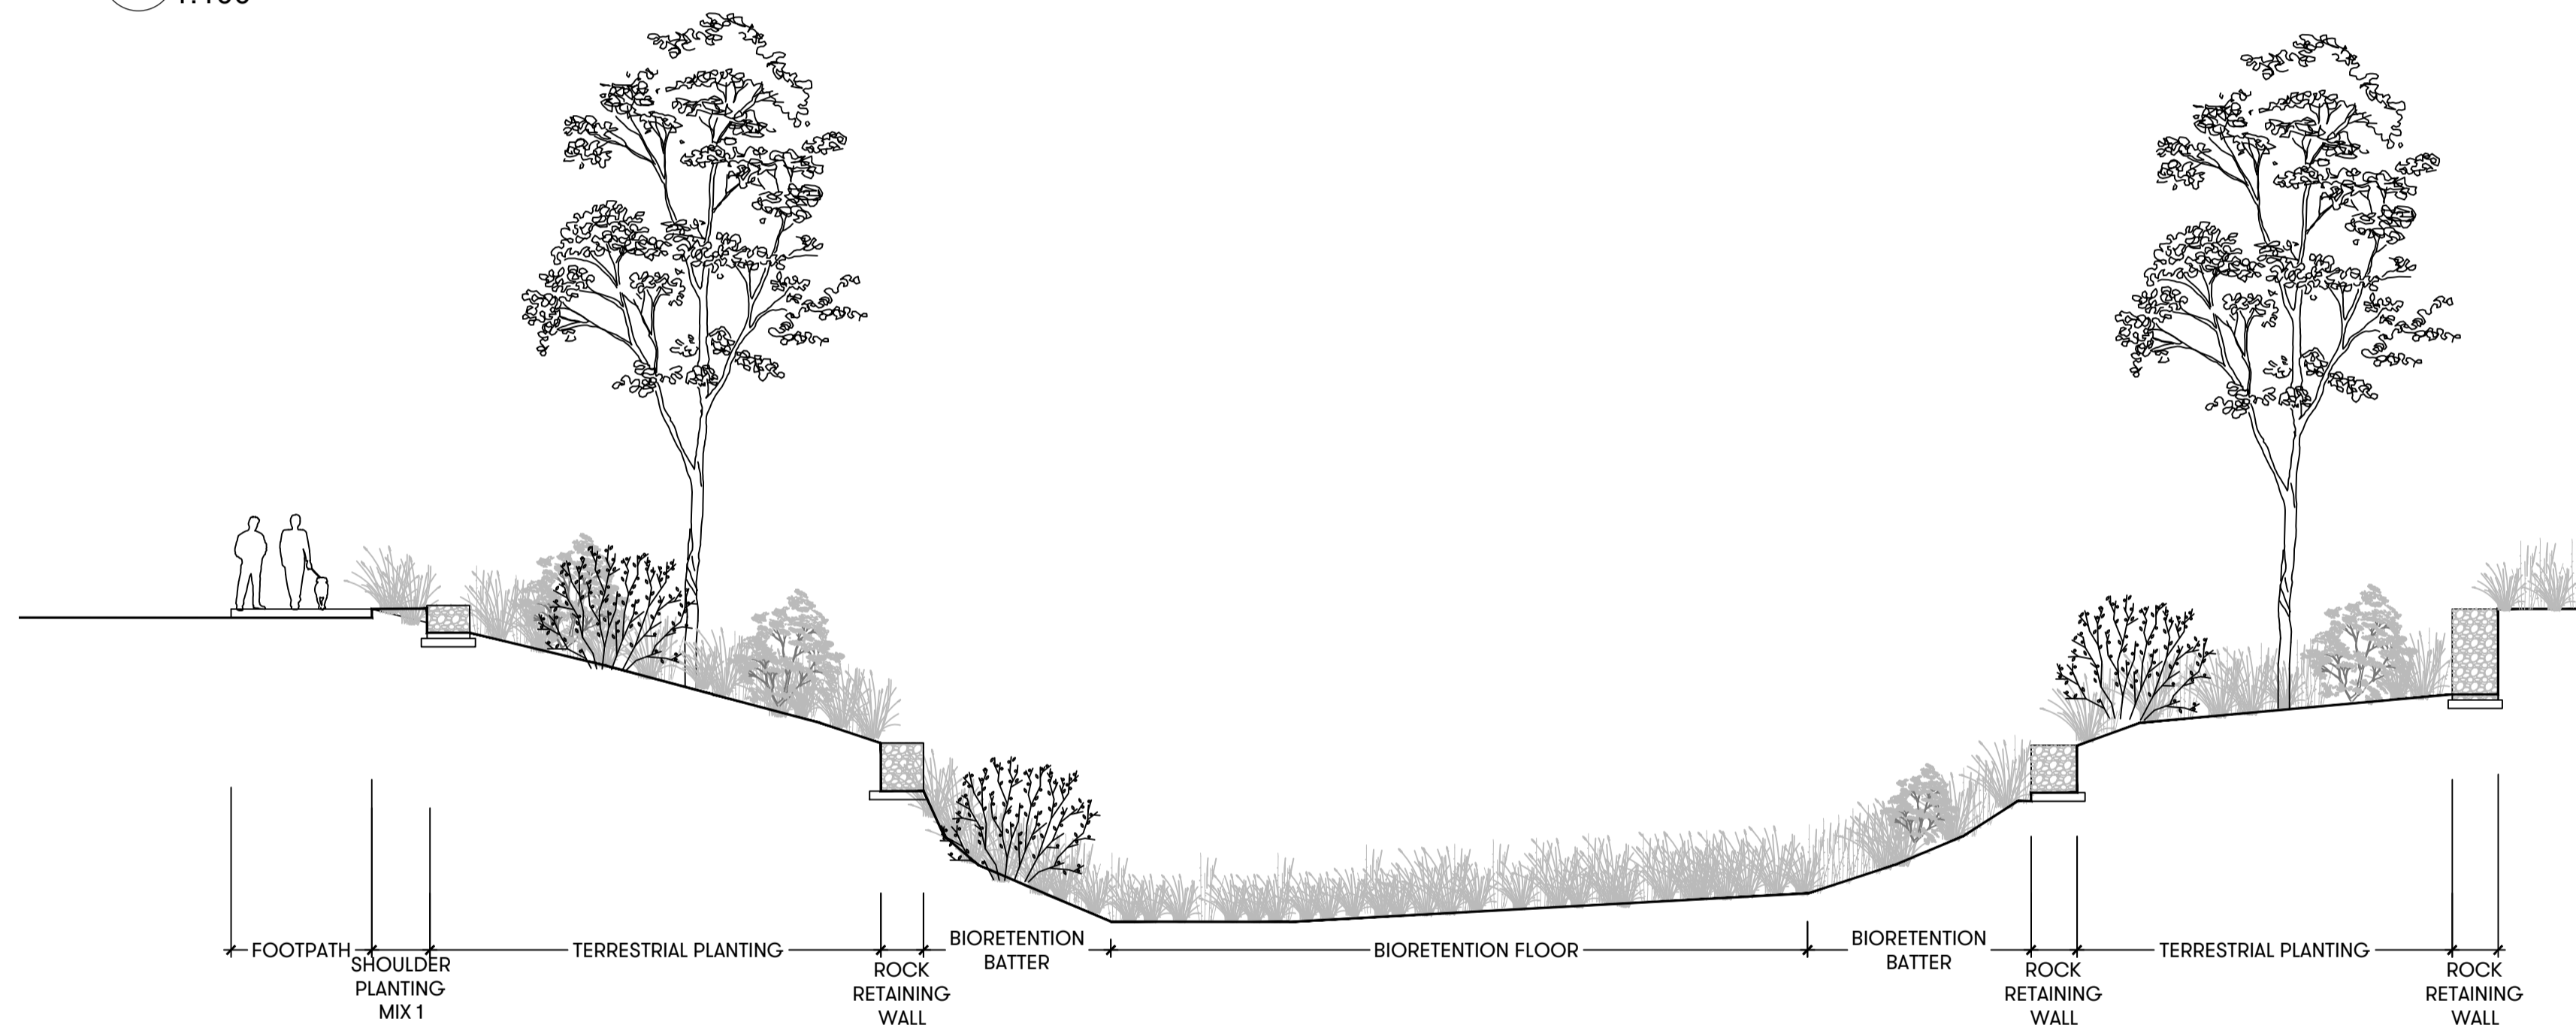

2 SECTION B
1:100

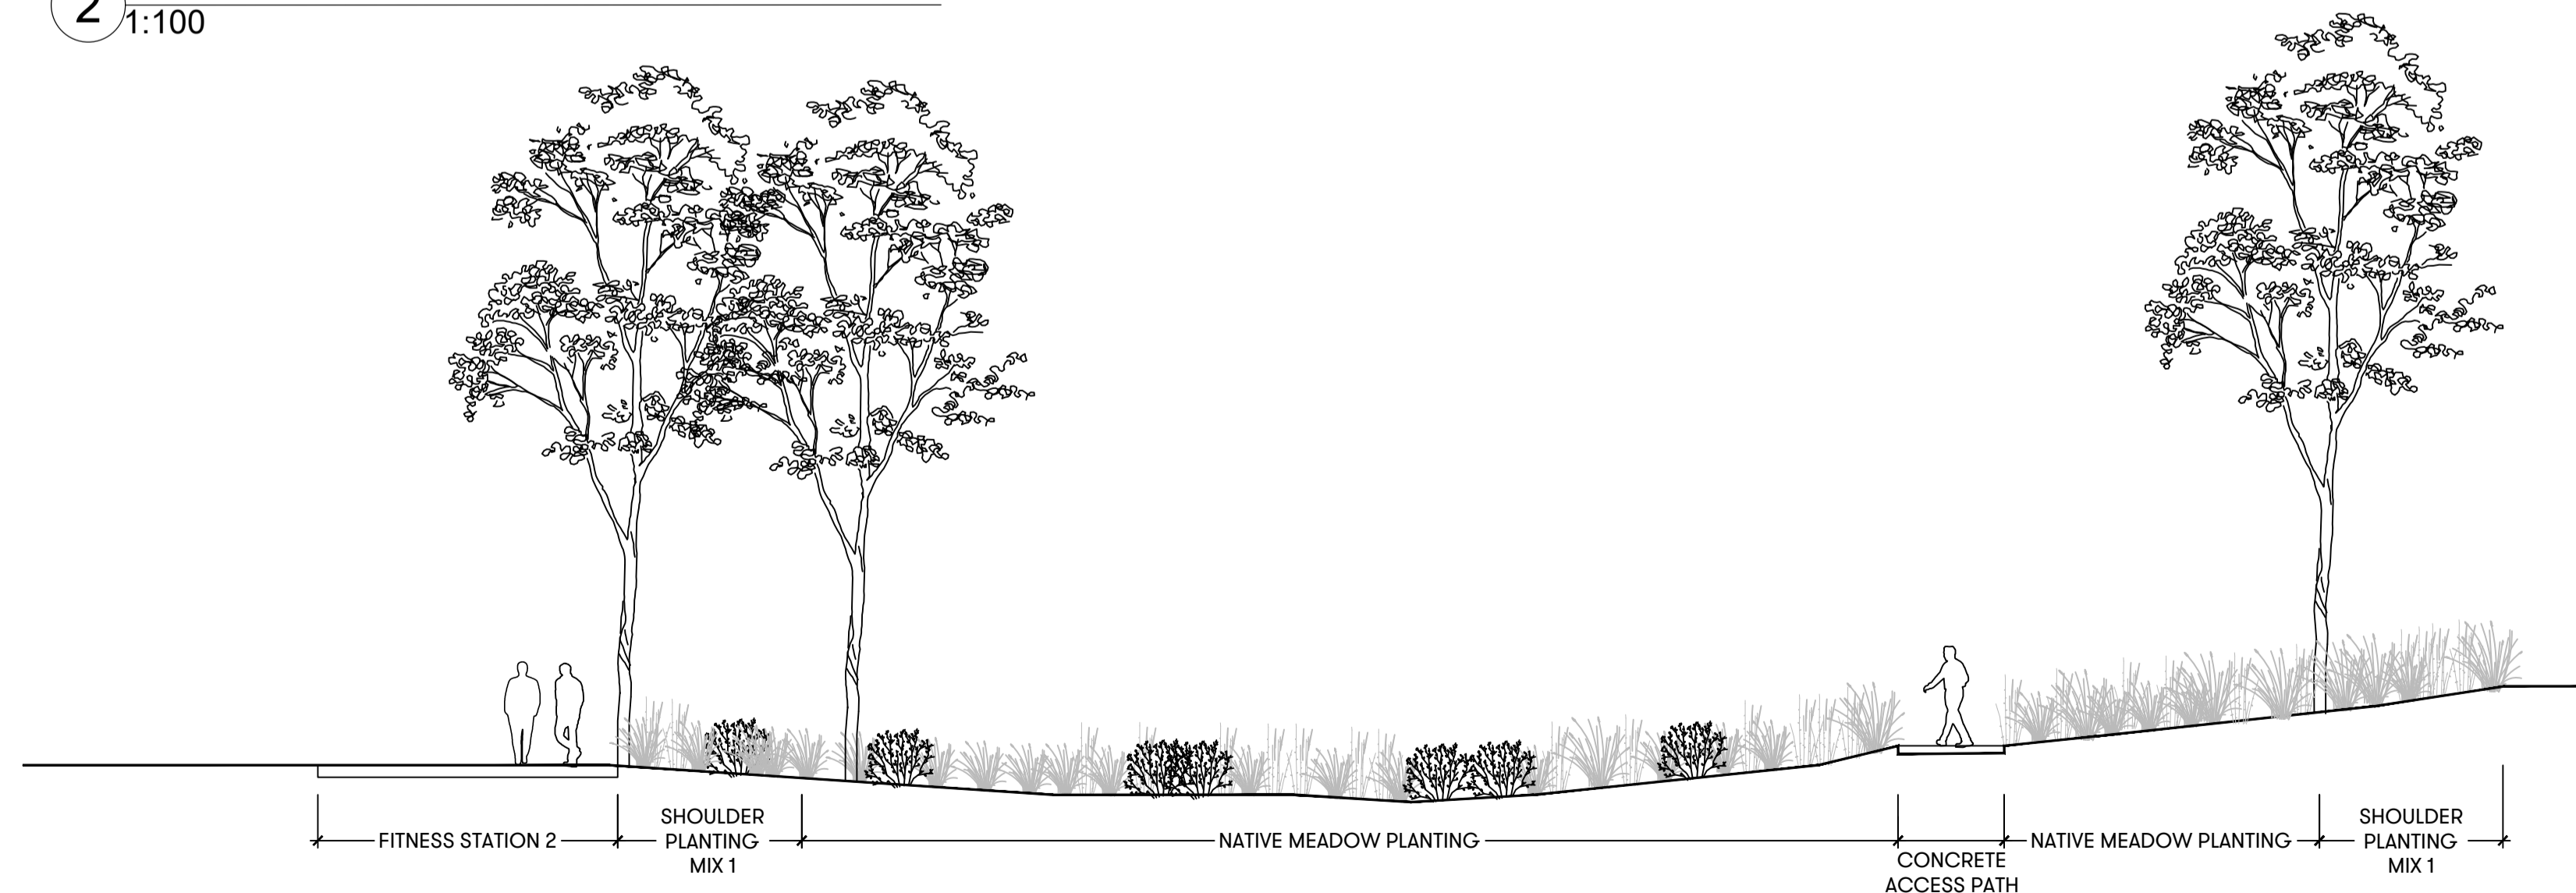


3 SECTION C
1:100


NOT FOR CONSTRUCTION

History


[Rev#]	[Description]	[Date]
A	FOR APPROVAL	17/09/21

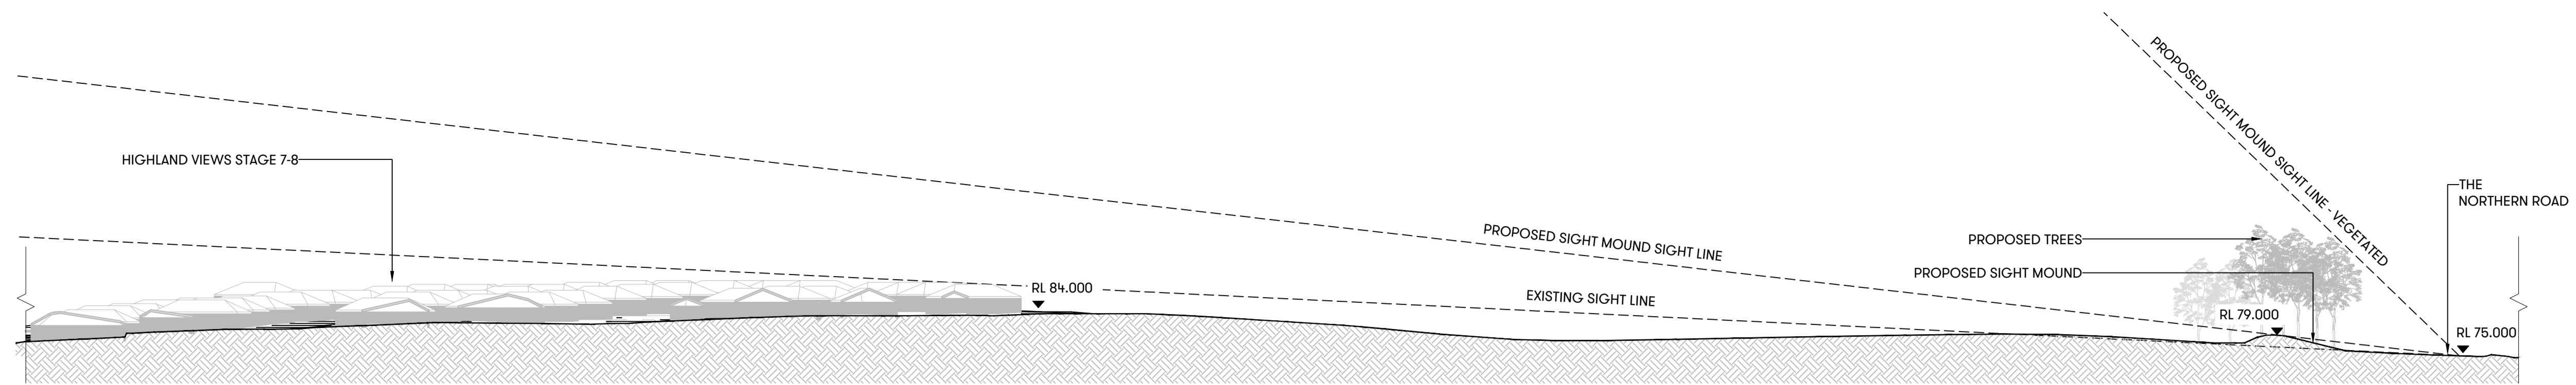

1 LANDSCAPE SECTION: SIGHT LINE
1:1000

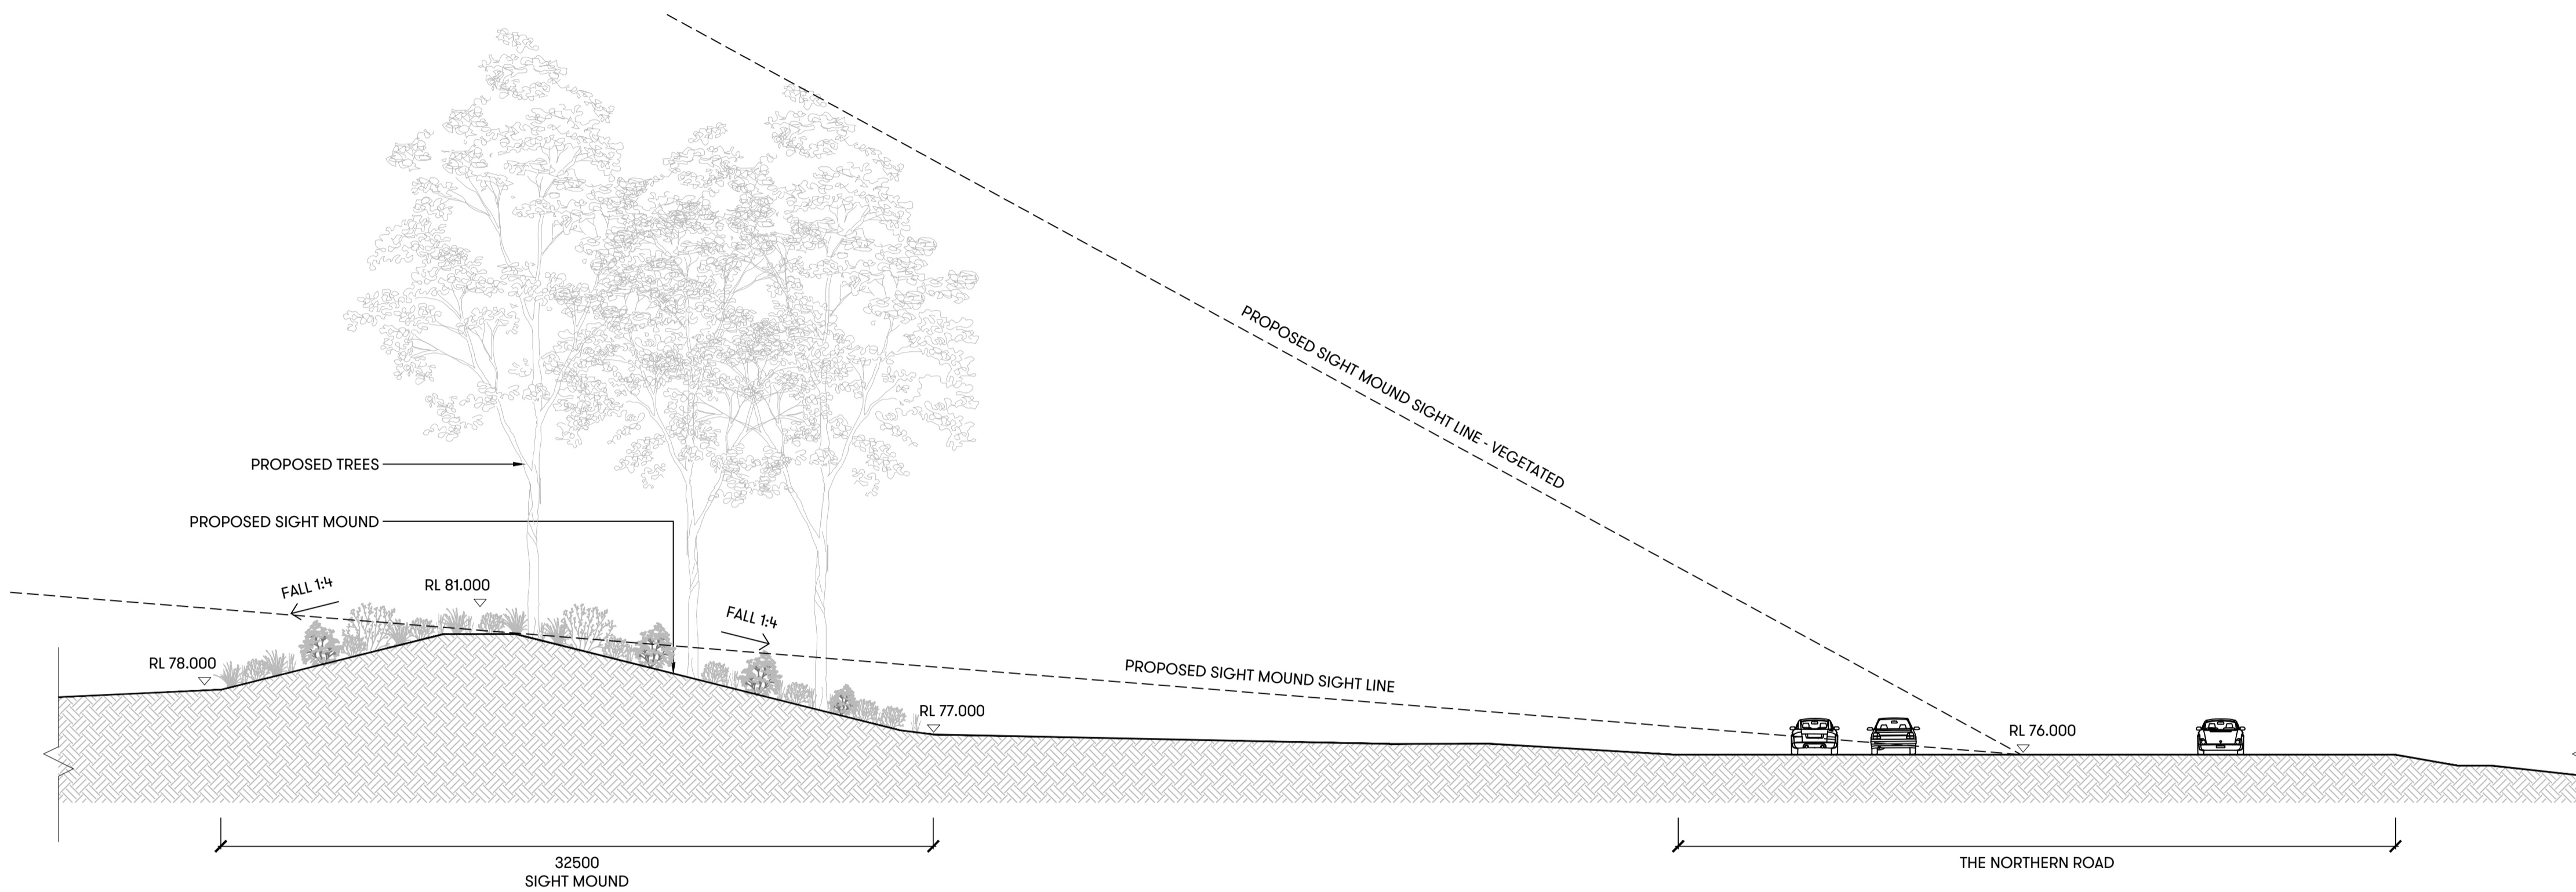


2 LANDSCAPE SECTION: PROPOSED SIGHT MOUND A
1:200

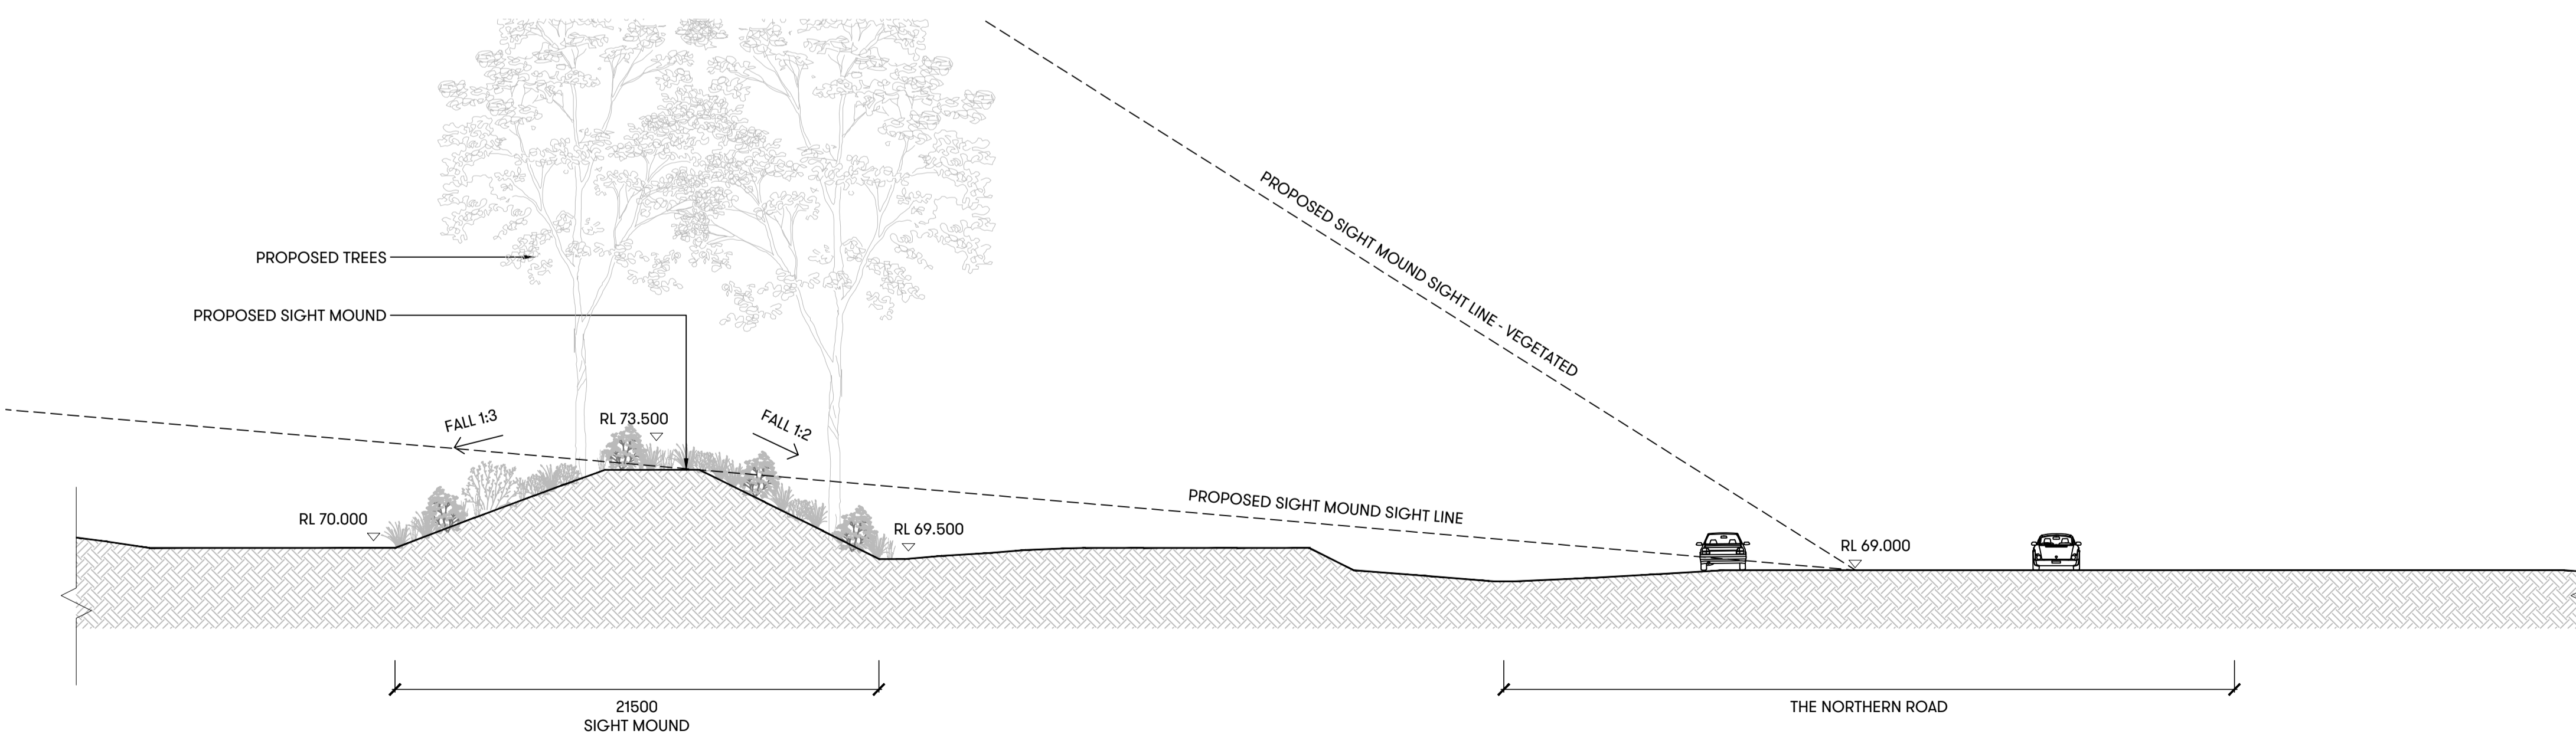


3 LANDSCAPE SECTION: PROPOSED SIGHT MOUND B
1:200

NOT FOR CONSTRUCTION


History		
[Rev#]	[Description]	[Date]
A	FOR APPROVAL	29/10/21

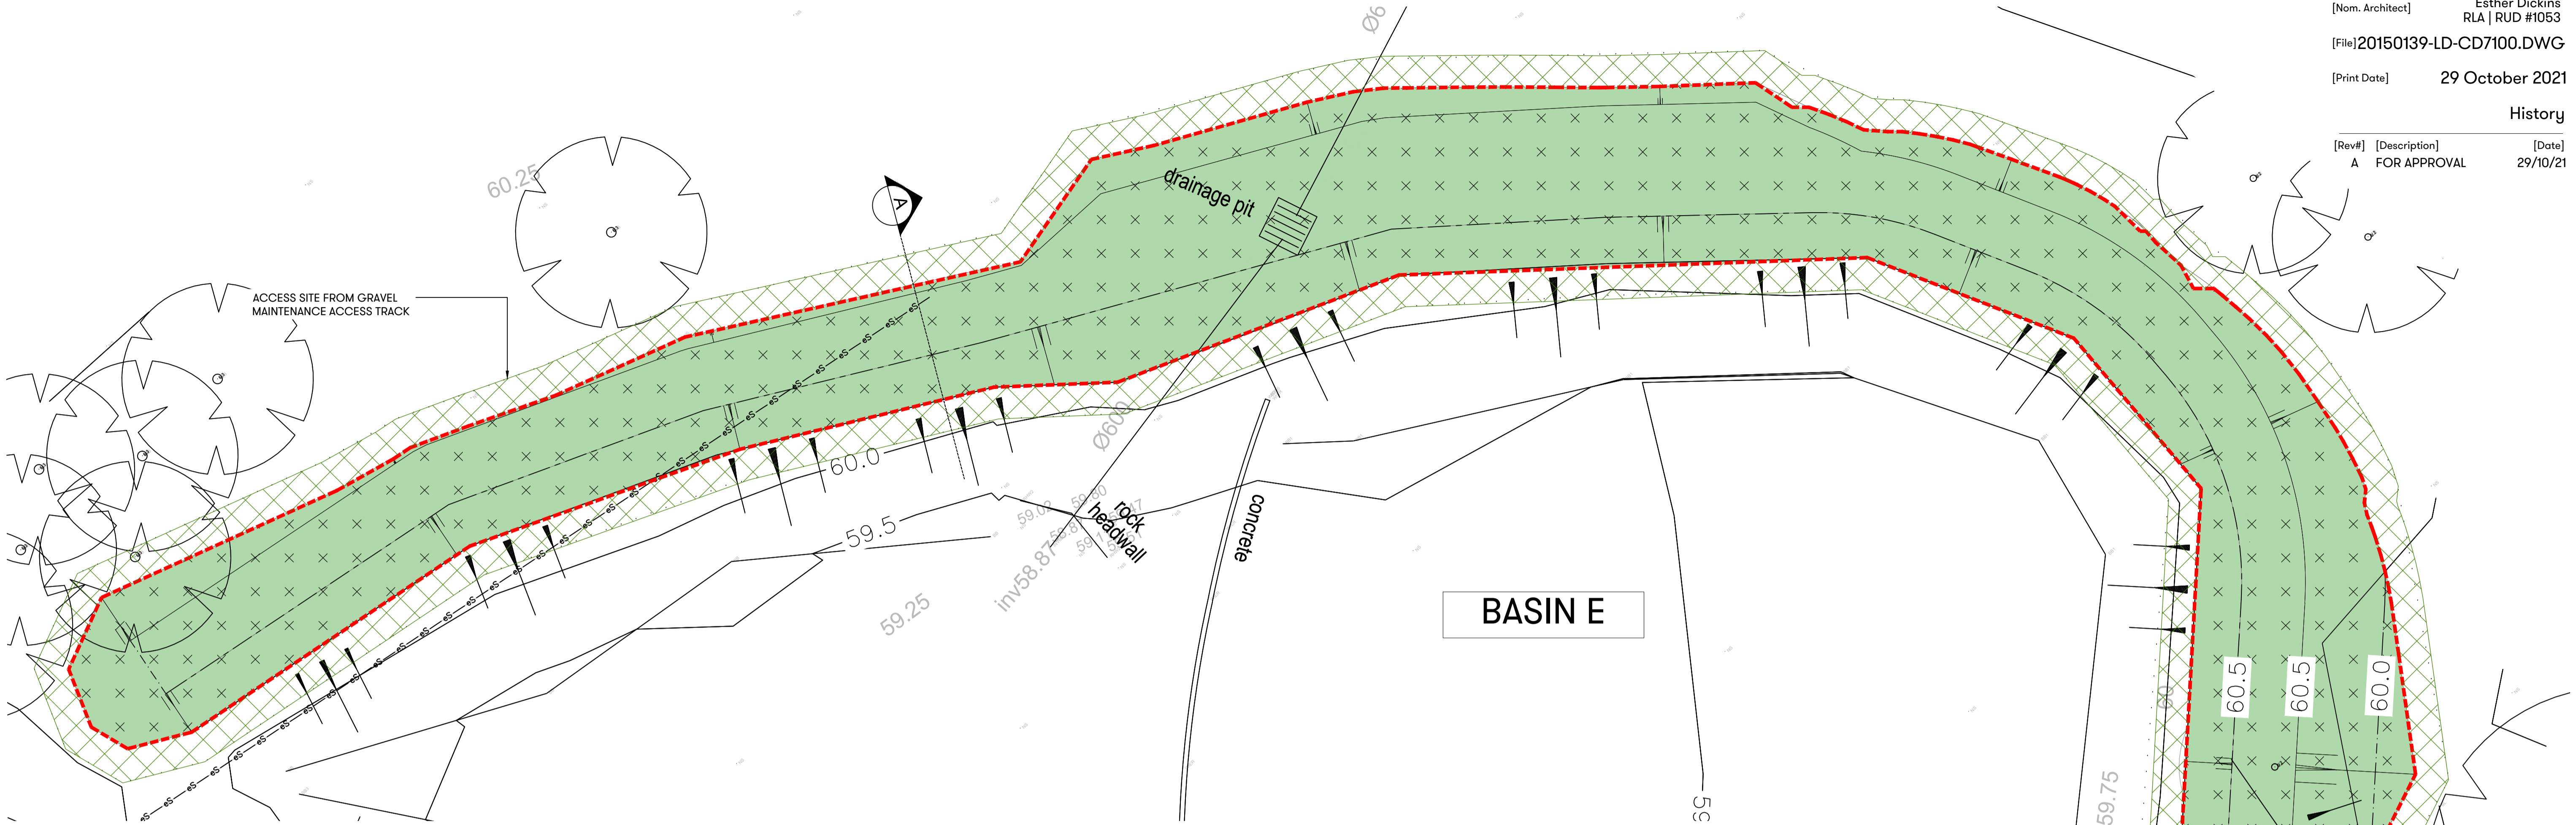

1 BASIN E PLANTING PLAN
 1:100

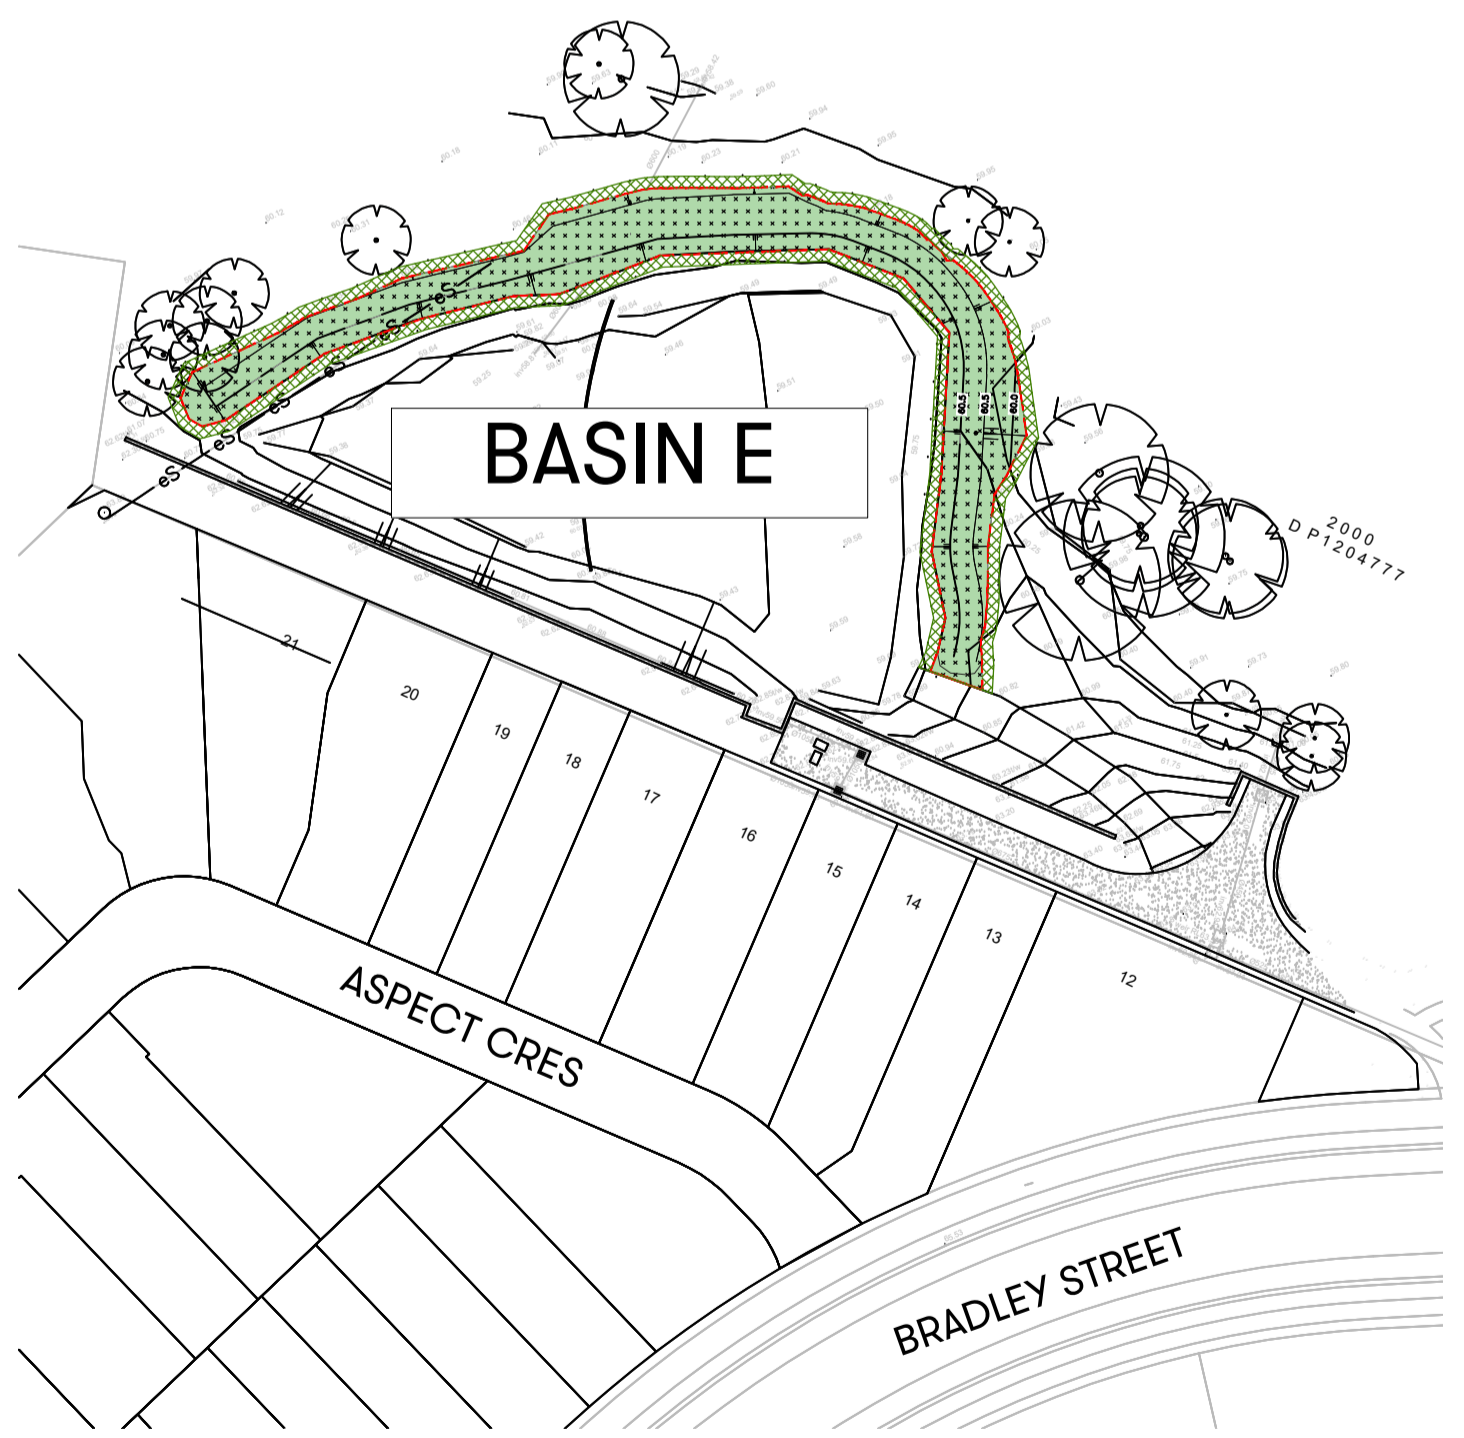

2 LOCATION PLAN
 NTS

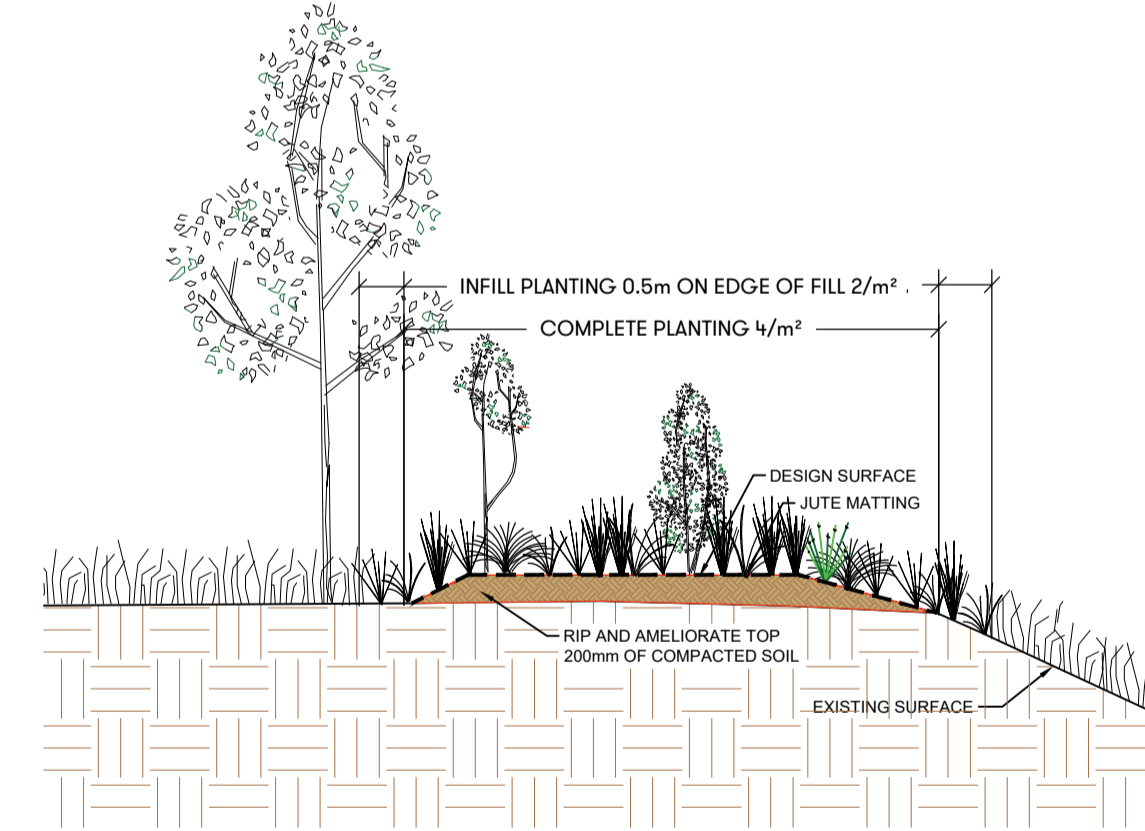

3 SECTION A
 1:10


NOTES

- TO BE READ IN CONJUNCTION WITH BASIN E RECTIFICATION PLAN-AWC: 3-211373_BASIN_E_01 AND 3-211373_BASIN_E_02

- LEGEND
- FILL EXTENT
 - BIORETENTION BATTER (COMPLETE REHABILITATION 4/m²) AREA = 511M
 - BIORETENTION BATTER (INFILL PLANTING 2/m²) AREA = 220M²
 - EXISTING TREES RETAIN AND PROTECT

- GENERAL NOTES:
- DO NOT SCALE FROM DRAWINGS. WRITTEN DIMENSIONS GOVERN. IF IN DOUBT OBTAIN WRITTEN ADVICE FROM SCOTT CARVER OR WHERE APPLICABLE VIA THE PRINCIPAL'S REPRESENTATIVE.
 - ALL DIMENSIONS ARE IN MILLIMETRES UNLESS OTHERWISE STATED. ALL DIMENSIONS ARE MINIMUM SETTING OUT REQUIREMENTS.
 - THIS DRAWING IS AN UNCONTROLLED COPY UNLESS STAMPED WITH STATUS
 - THE CONTRACTOR MUST VERIFY ALL DIMENSIONS AND LEVELS ON SITE AS THIS IS NOT A SHOP DRAWING
 - THIS DRAWING MUST BE READ IN CONJUNCTION WITH THE TOTAL CONTRACT PACKAGE INCLUDING DRAWINGS AND SPECIFICATIONS OF ALL CONSULTANTS
 - THIS DRAWINGS ARE BASED ON SURVEY INFORMATION. SCOTT CARVER DO NOT WARRANT THE ACCURACY OF SURVEY INFORMATION

NOT FOR CONSTRUCTION

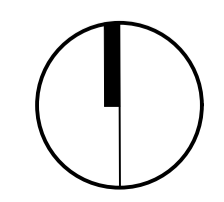

ZONE 1 - BIORETENTION BATTER - COMPLETE REHABILITATION				AREA m2	511	
Species Name	Common Name	Strata	Pot Size	Density plants/m ²	% Prop	QTY
<i>Acacia parramattensis</i>	Parramatta Wattle	Tree	Tube	4	1%	20
<i>Carex appressa</i> **	Tall Sedge	Sedge	Tube	4	5%	102
<i>Dianella caerulea</i>	Blue Flax-lily	Groundcover	Tube	4	10%	204
<i>Eucalyptus crebra</i>	Narrow-leaved Ironbark	Tree	Tube	4	1%	20
<i>Eucalyptus tereticomis</i>	Forest Red Gum	Tree	Tube	4	1%	20
<i>Ficinia nodosa</i>	Knobby Club-rush	Sedge	Tube	4	10%	204
<i>Hardenbergia violacea</i>	Native Sarsparella	Ground cover	Tube	4	10%	204
<i>Indigofera australis</i>	Australian Indigo	Shrub	Tube	4	3%	61
<i>Imperata cylindrica</i>	Blady Grass	Grass	Tube	4	16%	327
<i>Lomandra longifolia</i>	Spiny-headed Mat-rush	Groundcover	Tube	4	14%	286
<i>Melaleuca linariifolia</i>	Flax Leaved Paperbark	Shrub	Tube	4	2%	41
<i>Microlaena stripoides</i>	Weeping Grass	Grass	Tube	4	13%	266
<i>Themeda triandra</i>	Kangaroo Grass	Grass	Tube	4	15%	307
				TOTAL	101%	2064
ZONE 2 - BIORETENTION BATTER - INFILL PLANTING				AREA m2	220	
Species Name	Common Name	Strata	Pot Size	Density plants/m ²	% Prop	QTY
<i>Carex appressa</i> **	Tall Sedge	Sedge	Tube	2	10%	44
<i>Dianella caerulea</i>	Blue Flax-lily	Groundcover	Tube	2	13%	57
<i>Ficinia nodosa</i>	Knobby Club-rush	Sedge	Tube	2	10%	44
<i>Hardenbergia violacea</i>	Native Sarsparella	Ground cover	Tube	2	15%	66
<i>Imperata cylindrica</i>	Blady Grass	Grass	Tube	2	13%	57
<i>Lomandra longifolia</i>	Spiny-headed Mat-rush	Groundcover	Tube	2	15%	66
<i>Microlaena stripoides</i>	Weeping Grass	Grass	Tube	2	12%	53
<i>Themeda triandra</i>	Kangaroo Grass	Grass	Tube	2	12%	53
				TOTAL	100%	440
Refer to planting matrix for distribution						
*Carex appressa concentrate along inside batter						
No Tree or shrubs to be planted in Zone 2 planting						

NOTES

- TO BE READ IN CONJUNCTION WITH BASIN E RECTIFICATION PLAN-AWC: 3-211373_BASIN_E_01 AND 3-211373_BASIN_E_02
- REFER TO BASIN E RECTIFICATION PLAN-AWC: 3-211373_BASIN_E_02 FOR PLANTING NOTES AND PLANTING MATRIX

[Status] DEVELOPMENT APPLICATION

[Nom. Architect] Esther Dickins
RLA | RUD #1053

[File] 20150139-LD-CD7100.DWG

[Print Date] 29 October 2021



History

[Rev#]	[Description]	[Date]
A	FOR APPROVAL	29/10/21

NOT FOR CONSTRUCTION


History

[Rev#]	[Description]	[Date]
A	FOR APPROVAL	17/09/21

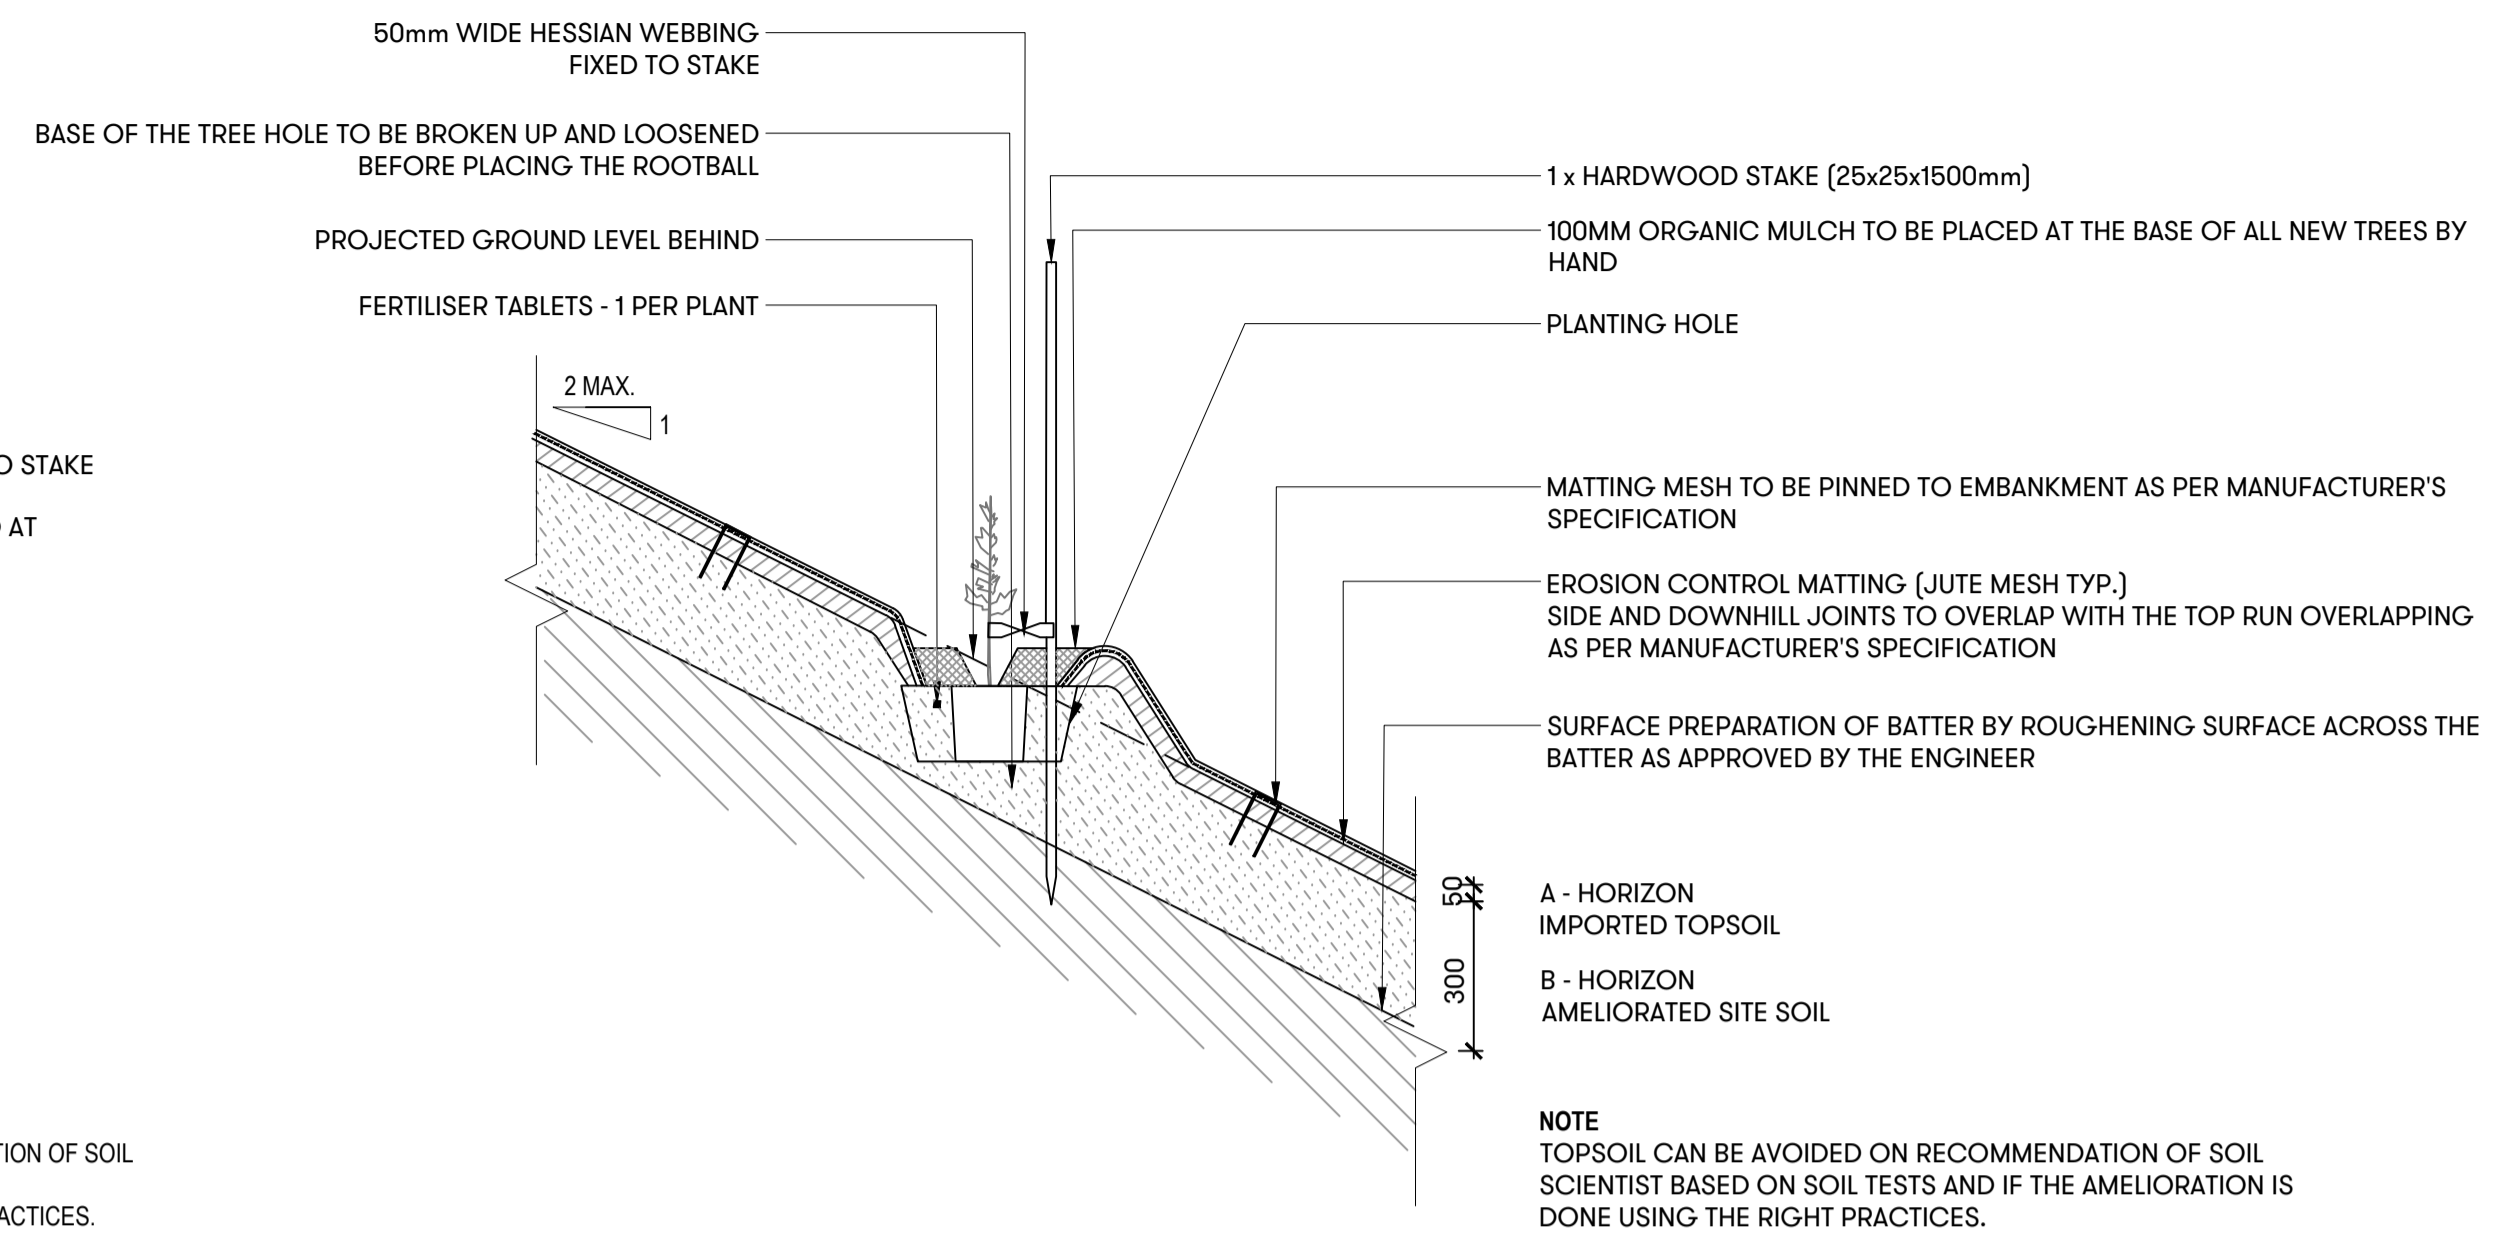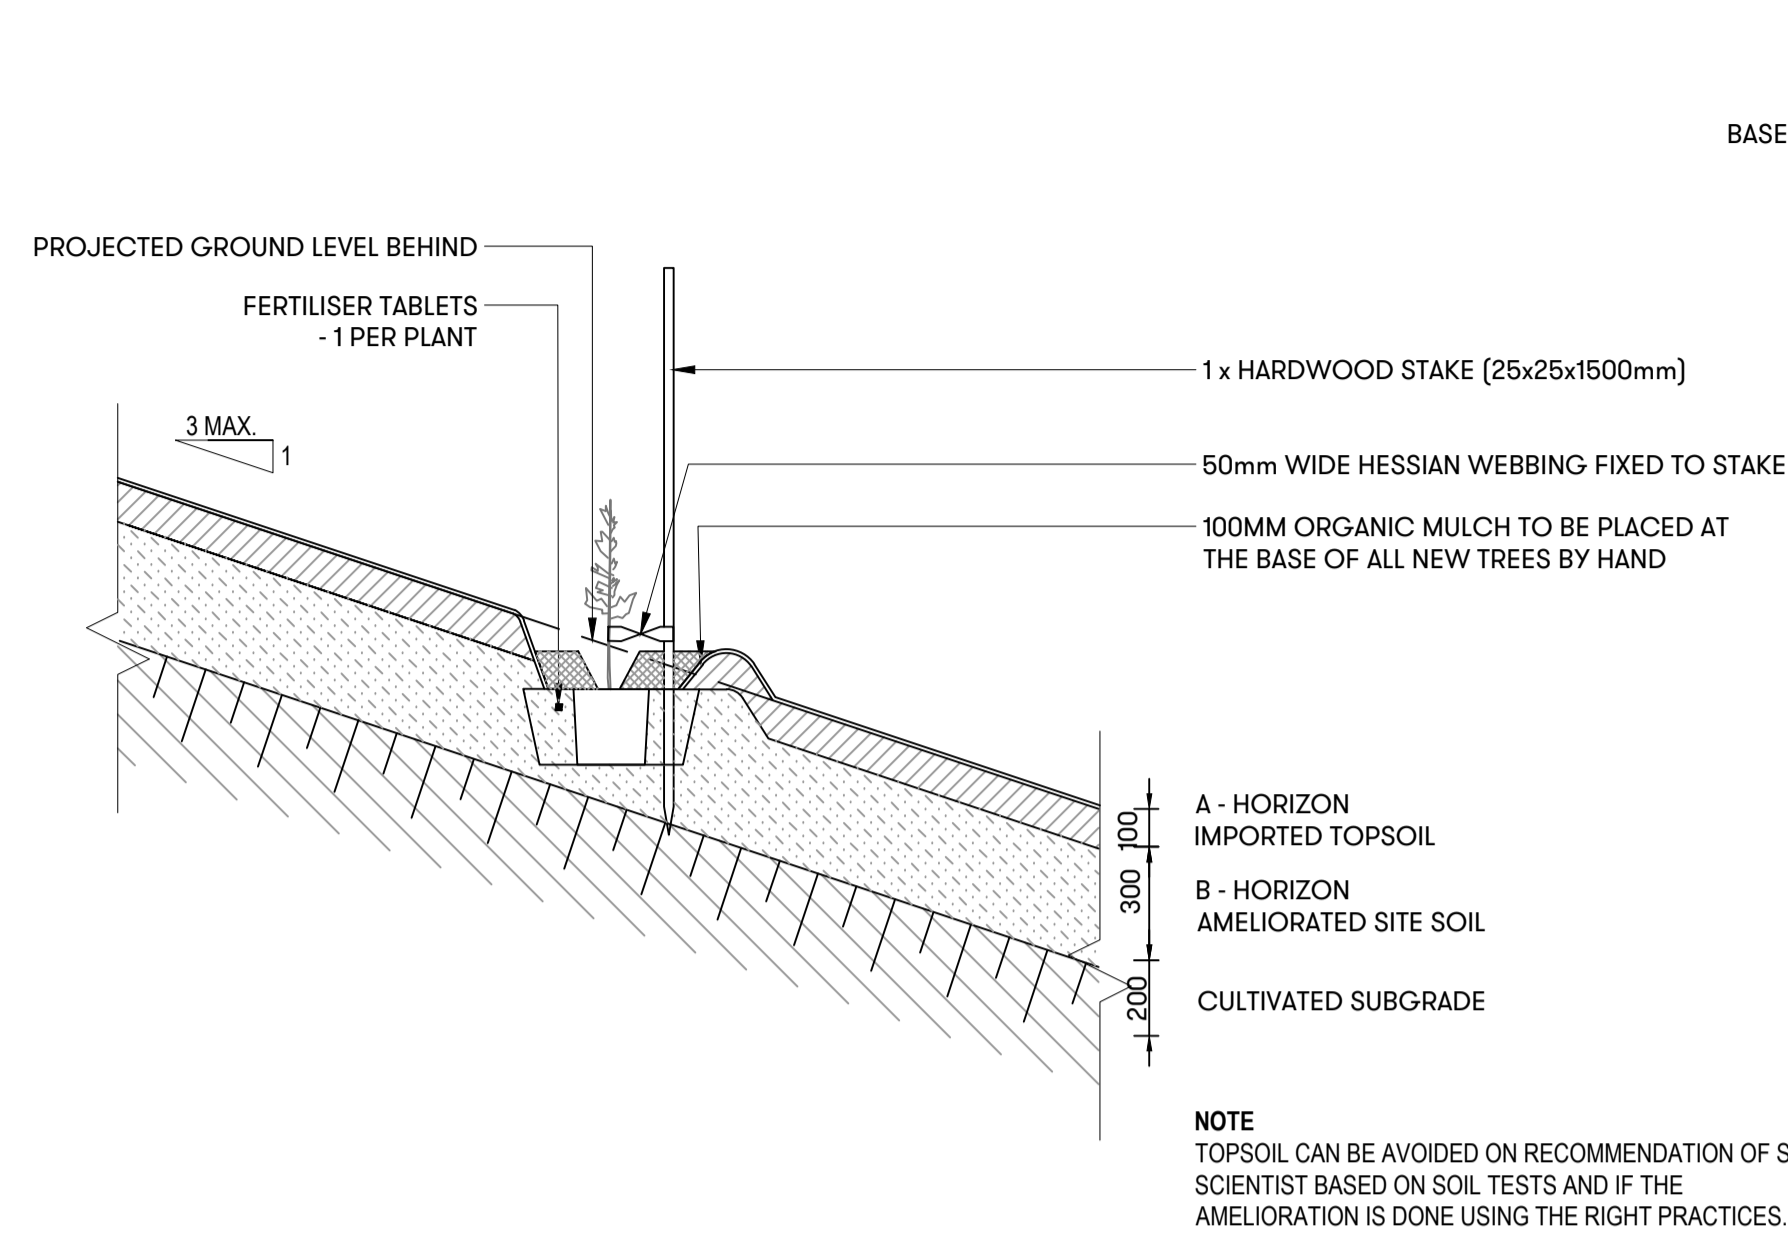

1 TYPICAL TREE PLANTING ON EMBANKMENT (SLOPES <1:3)
1:20

2 TYPICAL TREE PLANTING ON EMBANKMENT (SLOPES >=1:3)
1:20

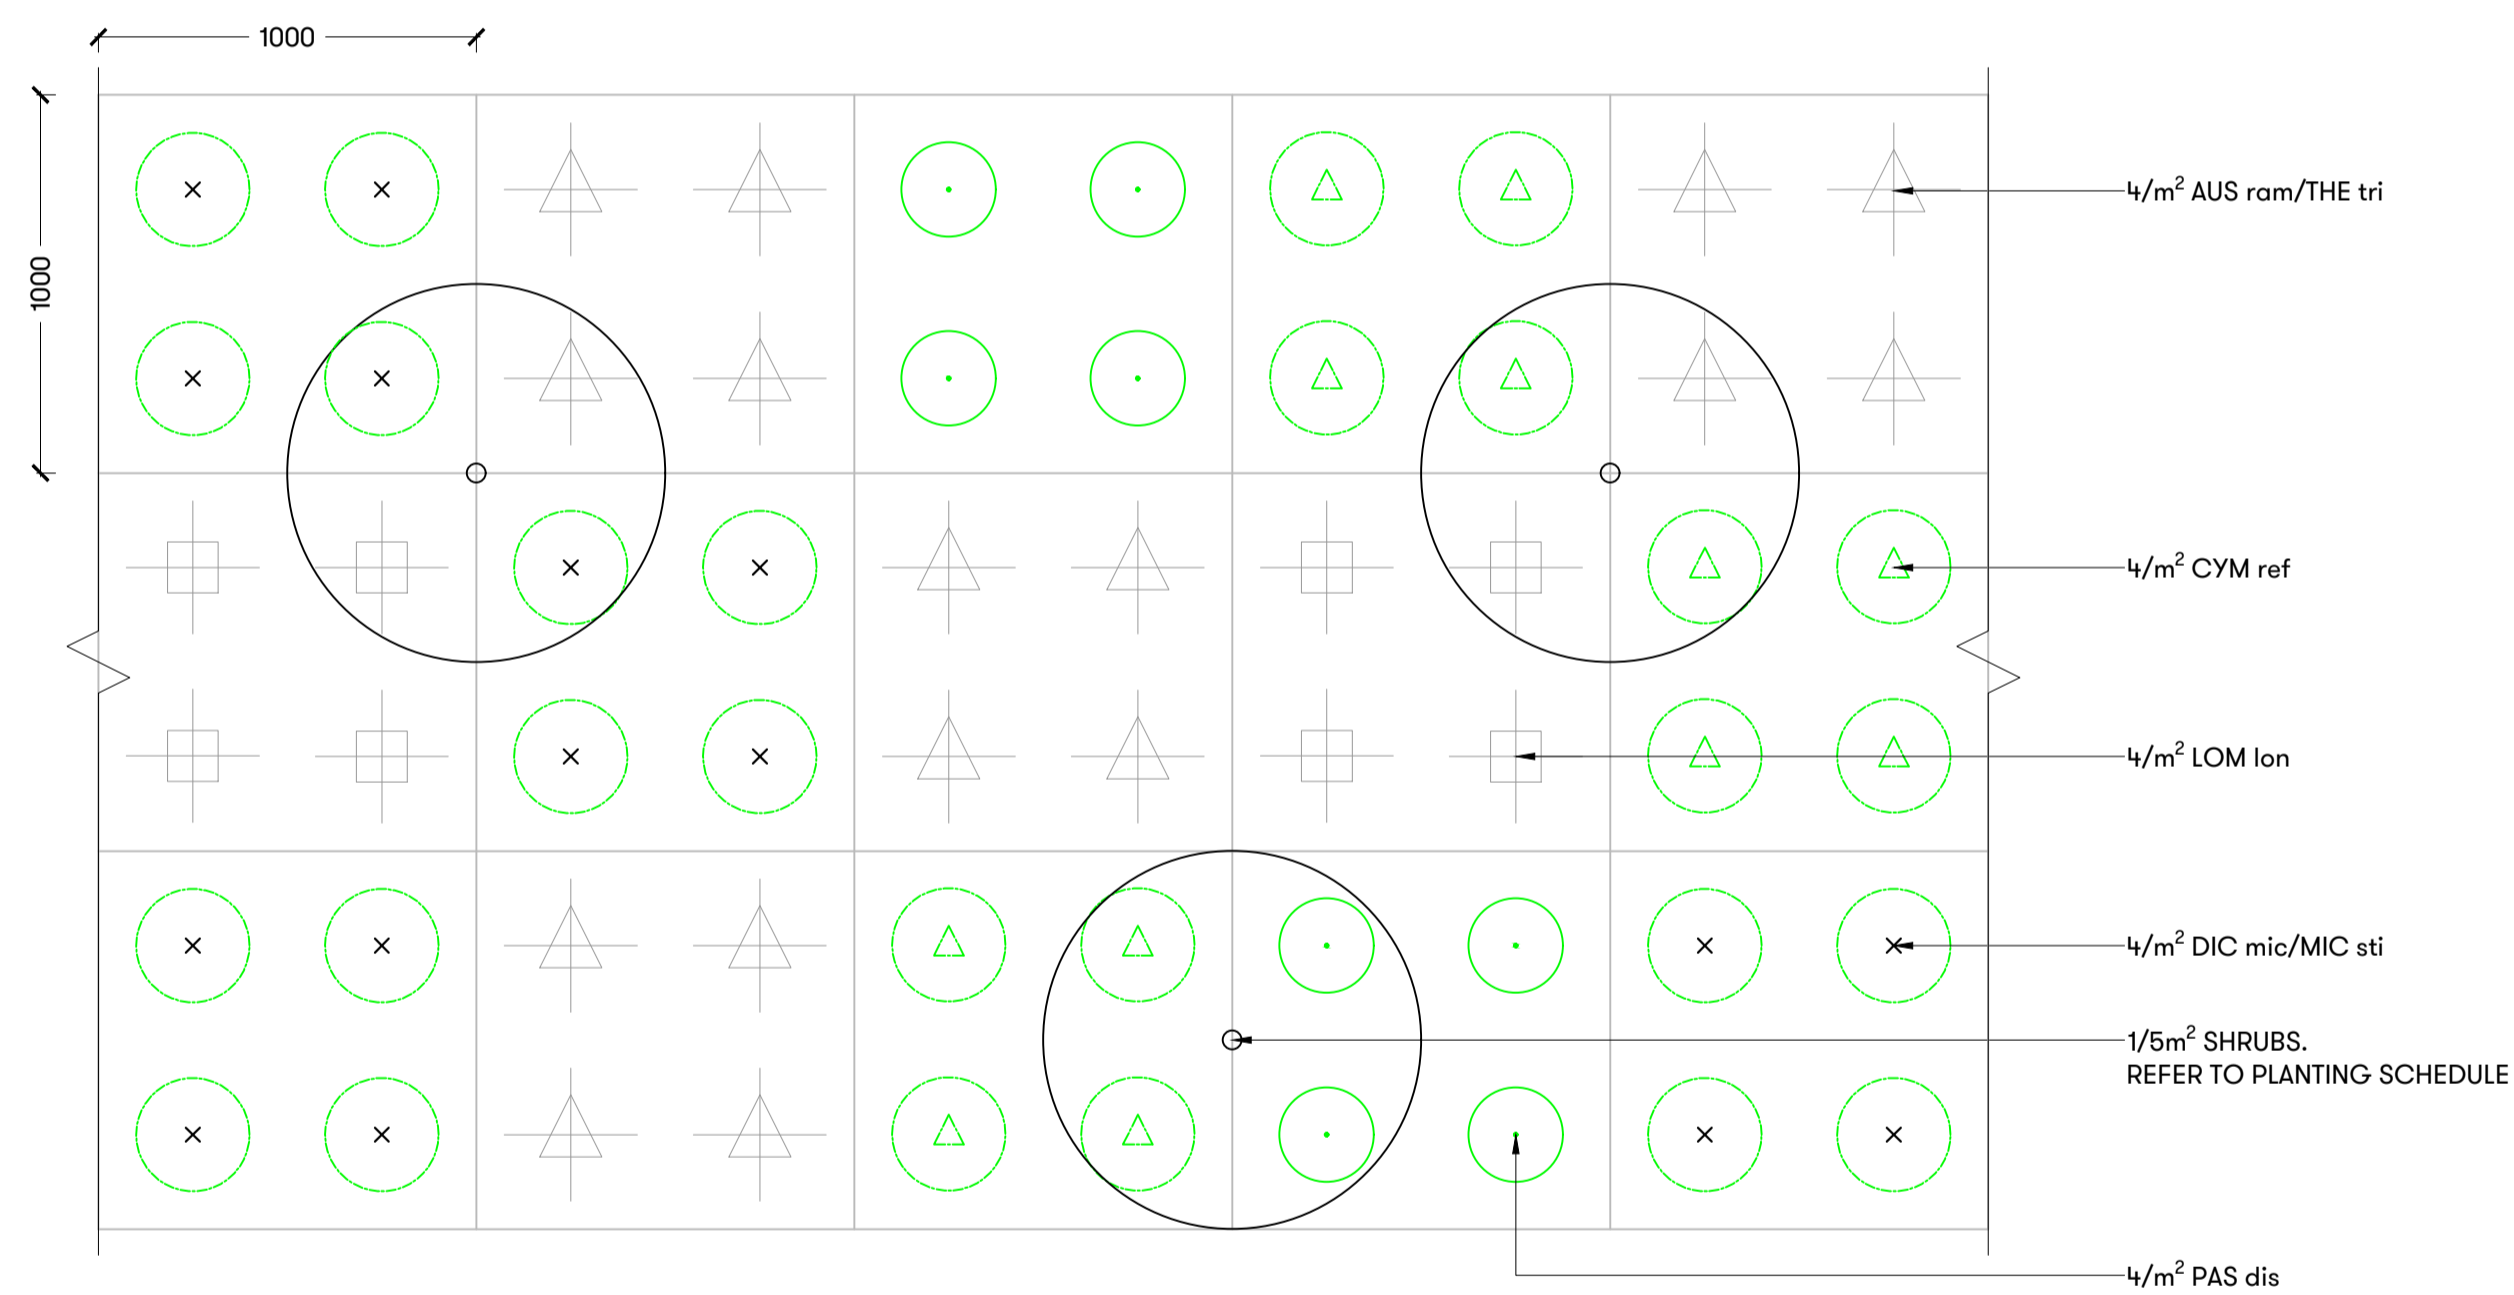

3 SIGHT MOUND PLANTING MATRIX - SHRUBS AND GROUNDCOVERS
1:20

- GENERAL NOTES:
- DO NOT SCALE FROM DRAWINGS. WRITTEN DIMENSIONS GOVERN. IF IN DOUBT OBTAIN WRITTEN ADVICE FROM SCOTT CARVER OR WHERE APPLICABLE VIA THE PRINCIPAL'S REPRESENTATIVE.
 - ALL DIMENSIONS ARE IN MILLIMETRES UNLESS OTHERWISE STATED. ALL DIMENSIONS ARE MINIMUM SETTING OUT REQUIREMENTS.
 - THIS DRAWING IS AN UNCONTROLLED COPY UNLESS STAMPED WITH STATUS
 - THE CONTRACTOR MUST VERIFY ALL DIMENSIONS AND LEVELS ON SITE AS THIS IS NOT A SHOP DRAWING
 - THIS DRAWING MUST BE READ IN CONJUNCTION WITH THE TOTAL CONTRACT PACKAGE INCLUDING DRAWINGS AND SPECIFICATIONS OF ALL CONSULTANTS
 - THIS DRAWINGS ARE BASED ON SURVEY INFORMATION. SCOTT CARVER DO NOT WARRANT THE ACCURACY OF SURVEY INFORMATION

NOT FOR CONSTRUCTION