

Proposed Industrial Facility - Building 2A

Oakdale South Estate, Horsley Park

Landscape Development Application

© 2016 Site Image (NSW) Pty Ltd ABN 44 801 262 380 as agent for Site Image NSW Partnership. All rights reserved. This drawing is copyright and shall not be reproduced or copied in any form or by any means (graphic, electronic or mechanical including photocopy) without the written permission of Site Image (NSW) Pty Ltd Any license, expressed or implied, to use this document for any purpose what so ever is restricted to the terms of the written agreement between Site Image (NSW) Pty Ltd and the instructing party.

The contractor shall check and verify all work on site (including work by others) before commencing the landscape installation. Any discrepancies are to be reported to the Project Manager or Landscape Architect prior to commencing work. Do not scale this drawing. Any required dimensions not shown shall be referred to the Landscape Architect for confirmation.


Drawing Schedule

Drawing Number	Drawing Title	Scale
000	Landscape Coversheet	N/A
101	Landscape Plan	1:200
102	Landscape Plan	1:200
103	Landscape Plan	1:200
501	Landscape Details	As Shown

C	Architectural Coordination	JW	NM	30.09.2020
B	Architectural Coordination	JW	NM	15.09.2020
A	For Comment	JW	NM	03.09.2020
Issue	Revision Description	Drawn	Check	Date

INDICATIVE PLANT SCHEDULE

Symbol	Botanic Name	Common Name	Size (m)	Pot size	Spacing
TREES					
Ac	<i>Angophora costata</i>	Sydney Red Gum	15 x 6	100L	As Shown
Ca	<i>Cupaniopsis anacardioides</i>	Tuckeroo	10 x 5	100L	As Shown
Cm	<i>Corymbia maculata</i>	Spotted Gum	15 x 7	100L	As Shown
Li	<i>Lagerstroemia indica 'Natchez'</i>	Crepe Myrtle	8 x 6	100L	As Shown
TL	<i>Tristaniopsis laurina 'Luscious'</i>	Water Gum	12 x 4	100L	As Shown
SHRUBS & ACCENTS					
AsM	<i>Acmena smithii var Minor</i>	Lilly Pilly	3 x 3	300mm	As Shown
De	<i>Doryanthes excelsa</i>	Gynea Lily	3 x 2	300mm	As Shown
NGS	<i>Nandina 'Gulf Stream'</i>	Dwarf nandina	0.5 x 0.5	150mm	As Shown
Vo	<i>Viburnum odoratissimum</i>	Sweet Viburnum	3 x 3	300mm	As Shown
Wf	<i>Westringia fruticosa</i>	Coastal Rosemary	2 x 2	300mm	As Shown
GRASSES AND GROUNDCOVERS					
Gt	<i>Gazania tomentosa</i>	Gazania	0.5 x 1	150mm	4/m2
Mp	<i>Myoporum parvifolium</i>	Creeping Boobialla	0.6 x 0.6	150mm	4/m2
PN	<i>Pennisetum 'Nafray'</i>	Swamp Foxtail	0.6 x 0.6	150mm	2/m2
PI	<i>Poa labillardieri</i>	Tussock Grass	0.6 x 0.6	150mm	2/m2
TJ	<i>Trachelospermum jasminoides</i>	Star Jasmine	0.2 x 2	150mm	4/m2

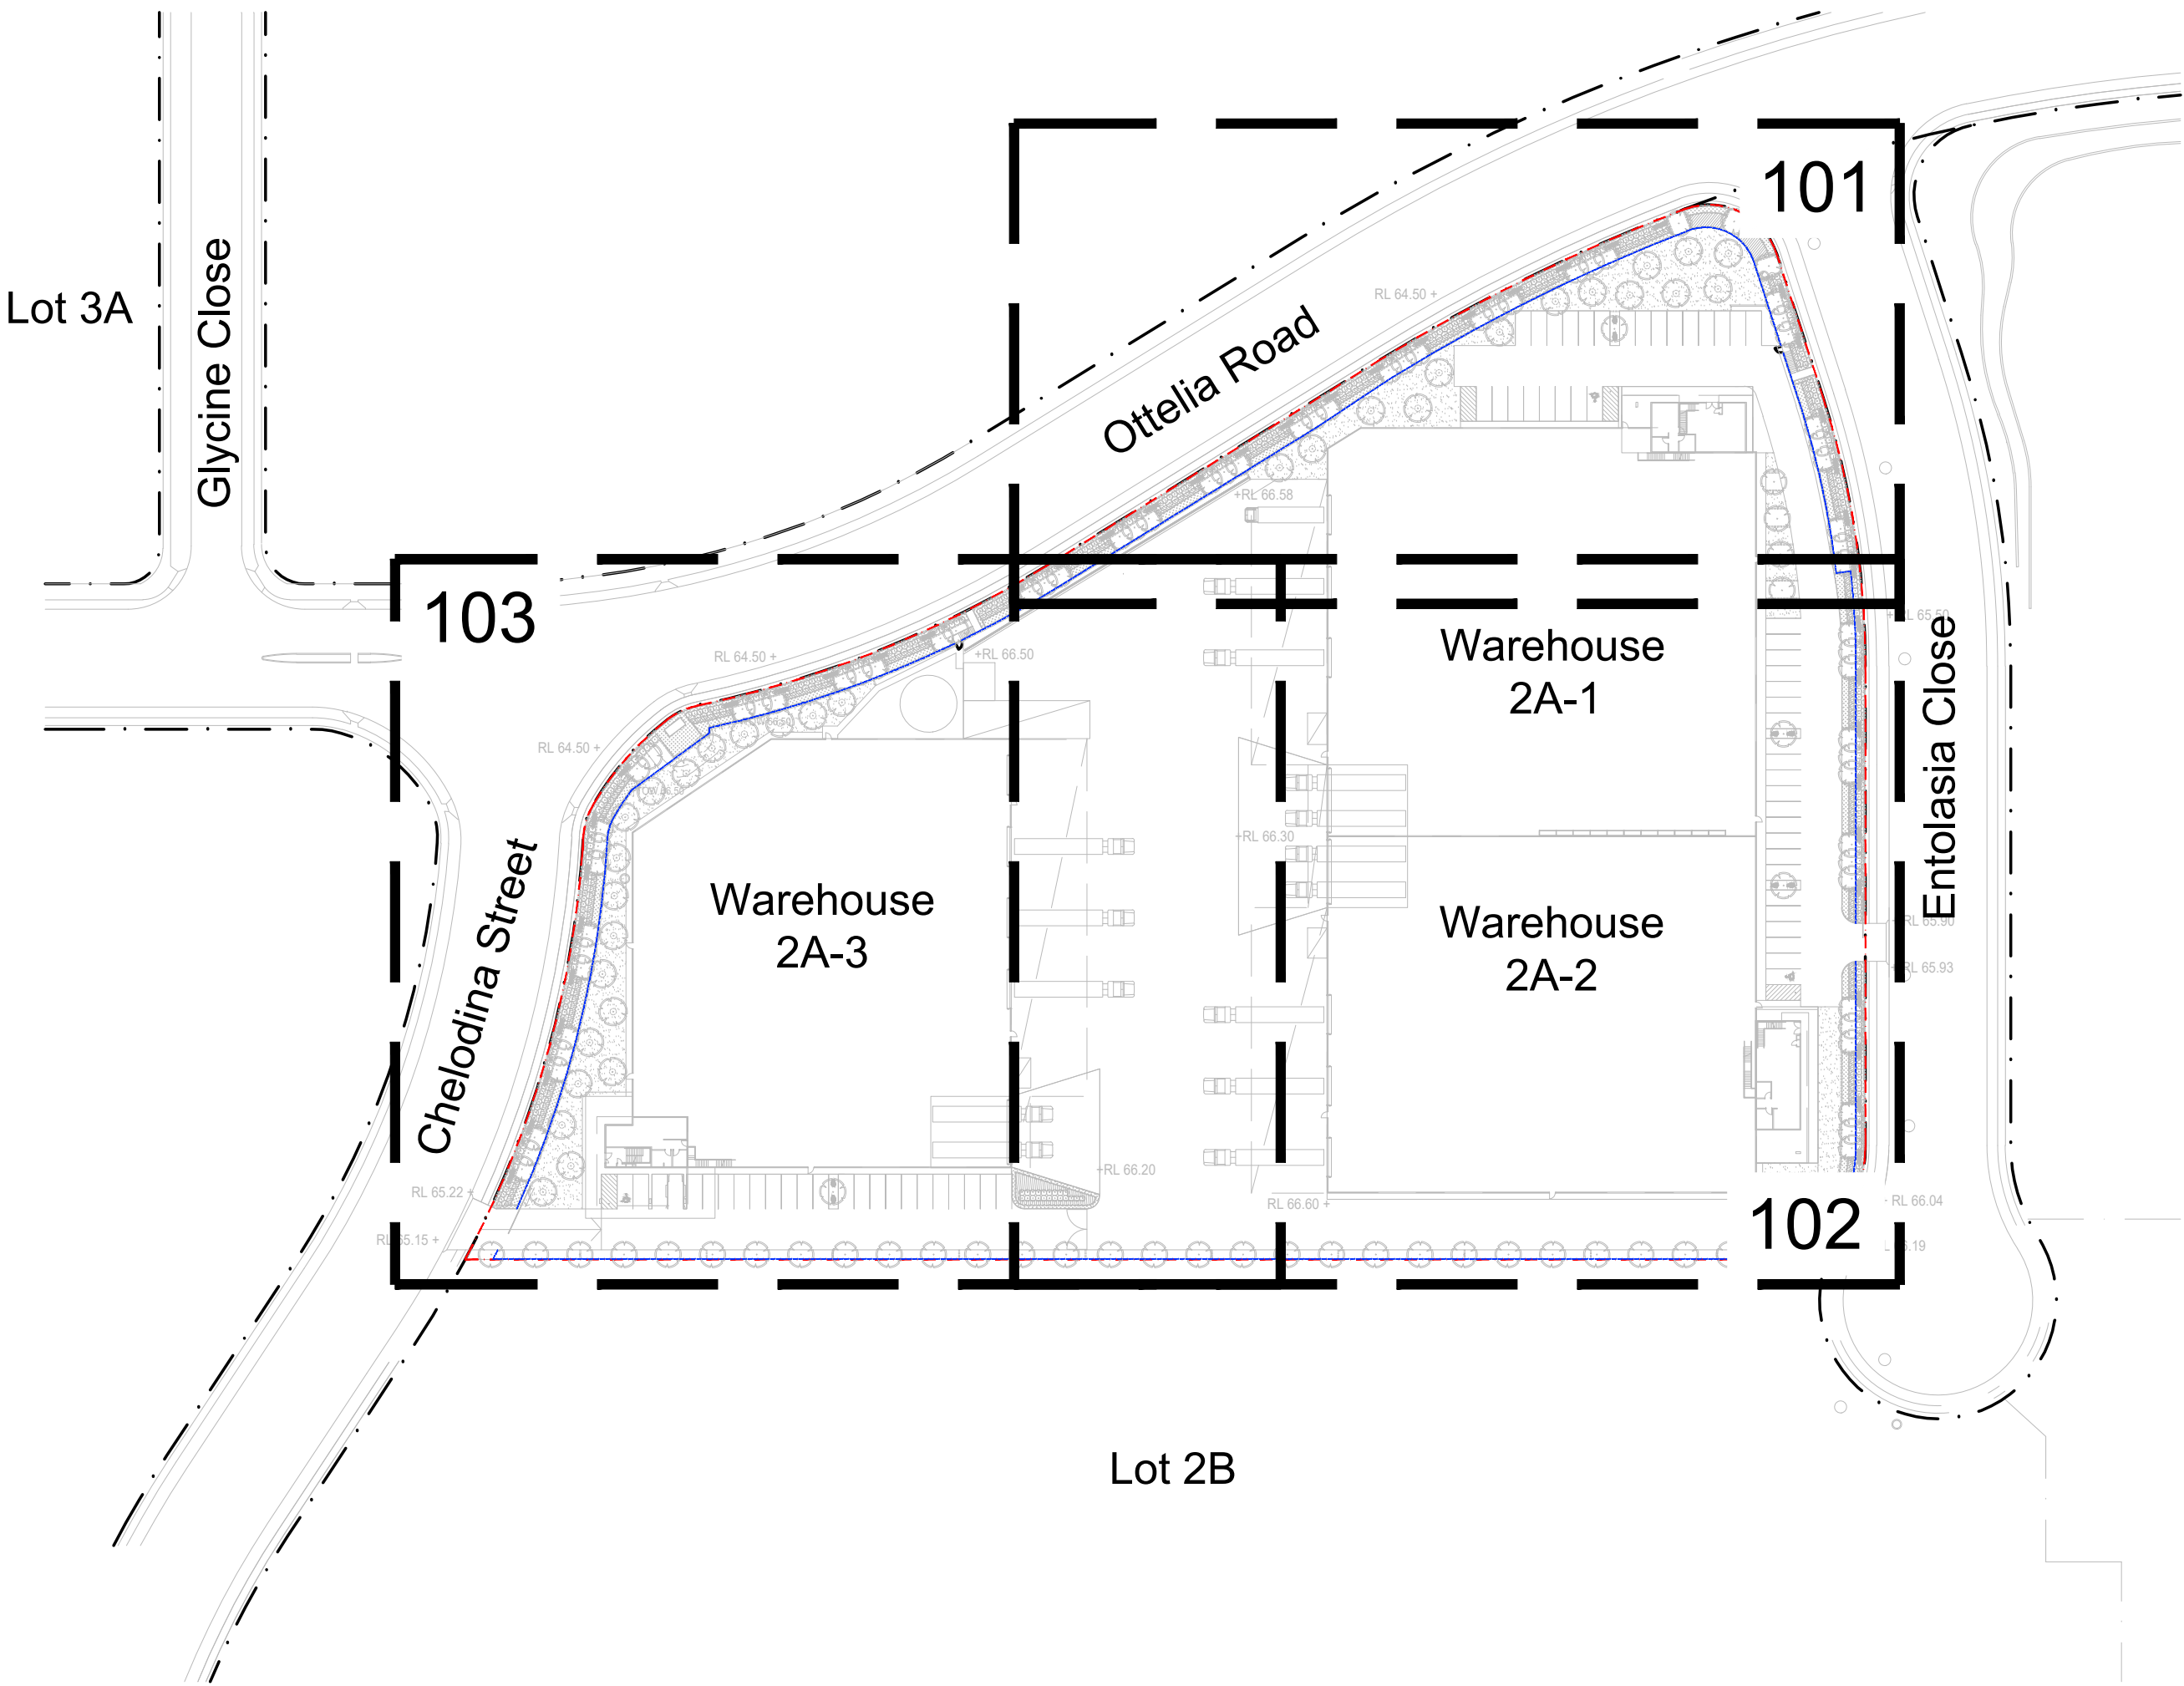

Site Plan | 1:1000

Client:
Goodman

Project:
Proposed Industrial Facility
Building 2A, Oakdale South Estate
Horsley Park

S I T E I M A G E
Level 1, 3-5 Baptist Street
Redfern NSW 2016
Australia
Tel: (61 2) 8332 5600
Fax: (61 2) 9698 2877
www.siteimage.com.au
Site Image (NSW) Pty Ltd
ABN 44 801 262 380
Landscape Architects

DEVELOPMENT APPLICATION

Drawing Name:
Cover Sheet

Scale:
Job Number:
Drawing Number:
Issue:

SS20-4437


000 C

NOT FOR CONSTRUCTION

C	Architectural Coordination	JW	NM	30.09.2020
B	Architectural Coordination	JW	NM	15.09.2020
A	For Comment	JW	NM	03.09.2020
Issue	Revision Description	Drawn	Check	Date

- LEGEND
- Site Boundary
 - Proposed Trees
 - Proposed Shrubs and Accents
 - Proposed Grasses and Groundcovers
 - Turf
 - Feature Rail Ballast
 - Feature Sandstone Ballast
 - Decomposed Granite
 - Sandstone Boulders
 - Concrete Edge
 - Fence

Key Plan:

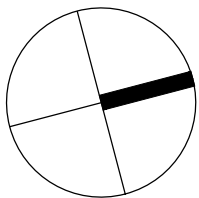

Client:
Goodman

Project:
Proposed Industrial Facility
Building 2A, Oakdale South Estate
Horsley Park

S I T E I M A G E
Level 1, 3-5 Baptist Street
Redfern NSW 2016
Australia
Tel: (61 2) 8332 5600
Fax: (61 2) 9698 2877
www.siteimage.com.au
Site Image (NSW) Pty Ltd
ABN 44 801 262 380
Landscape Architects

DEVELOPMENT APPLICATION


Drawing Name:
Landscape Plan

Scale: 1:200 @ A1
Job Number:


Drawing Number: 10m
Issue:

SS20-4437

101 C

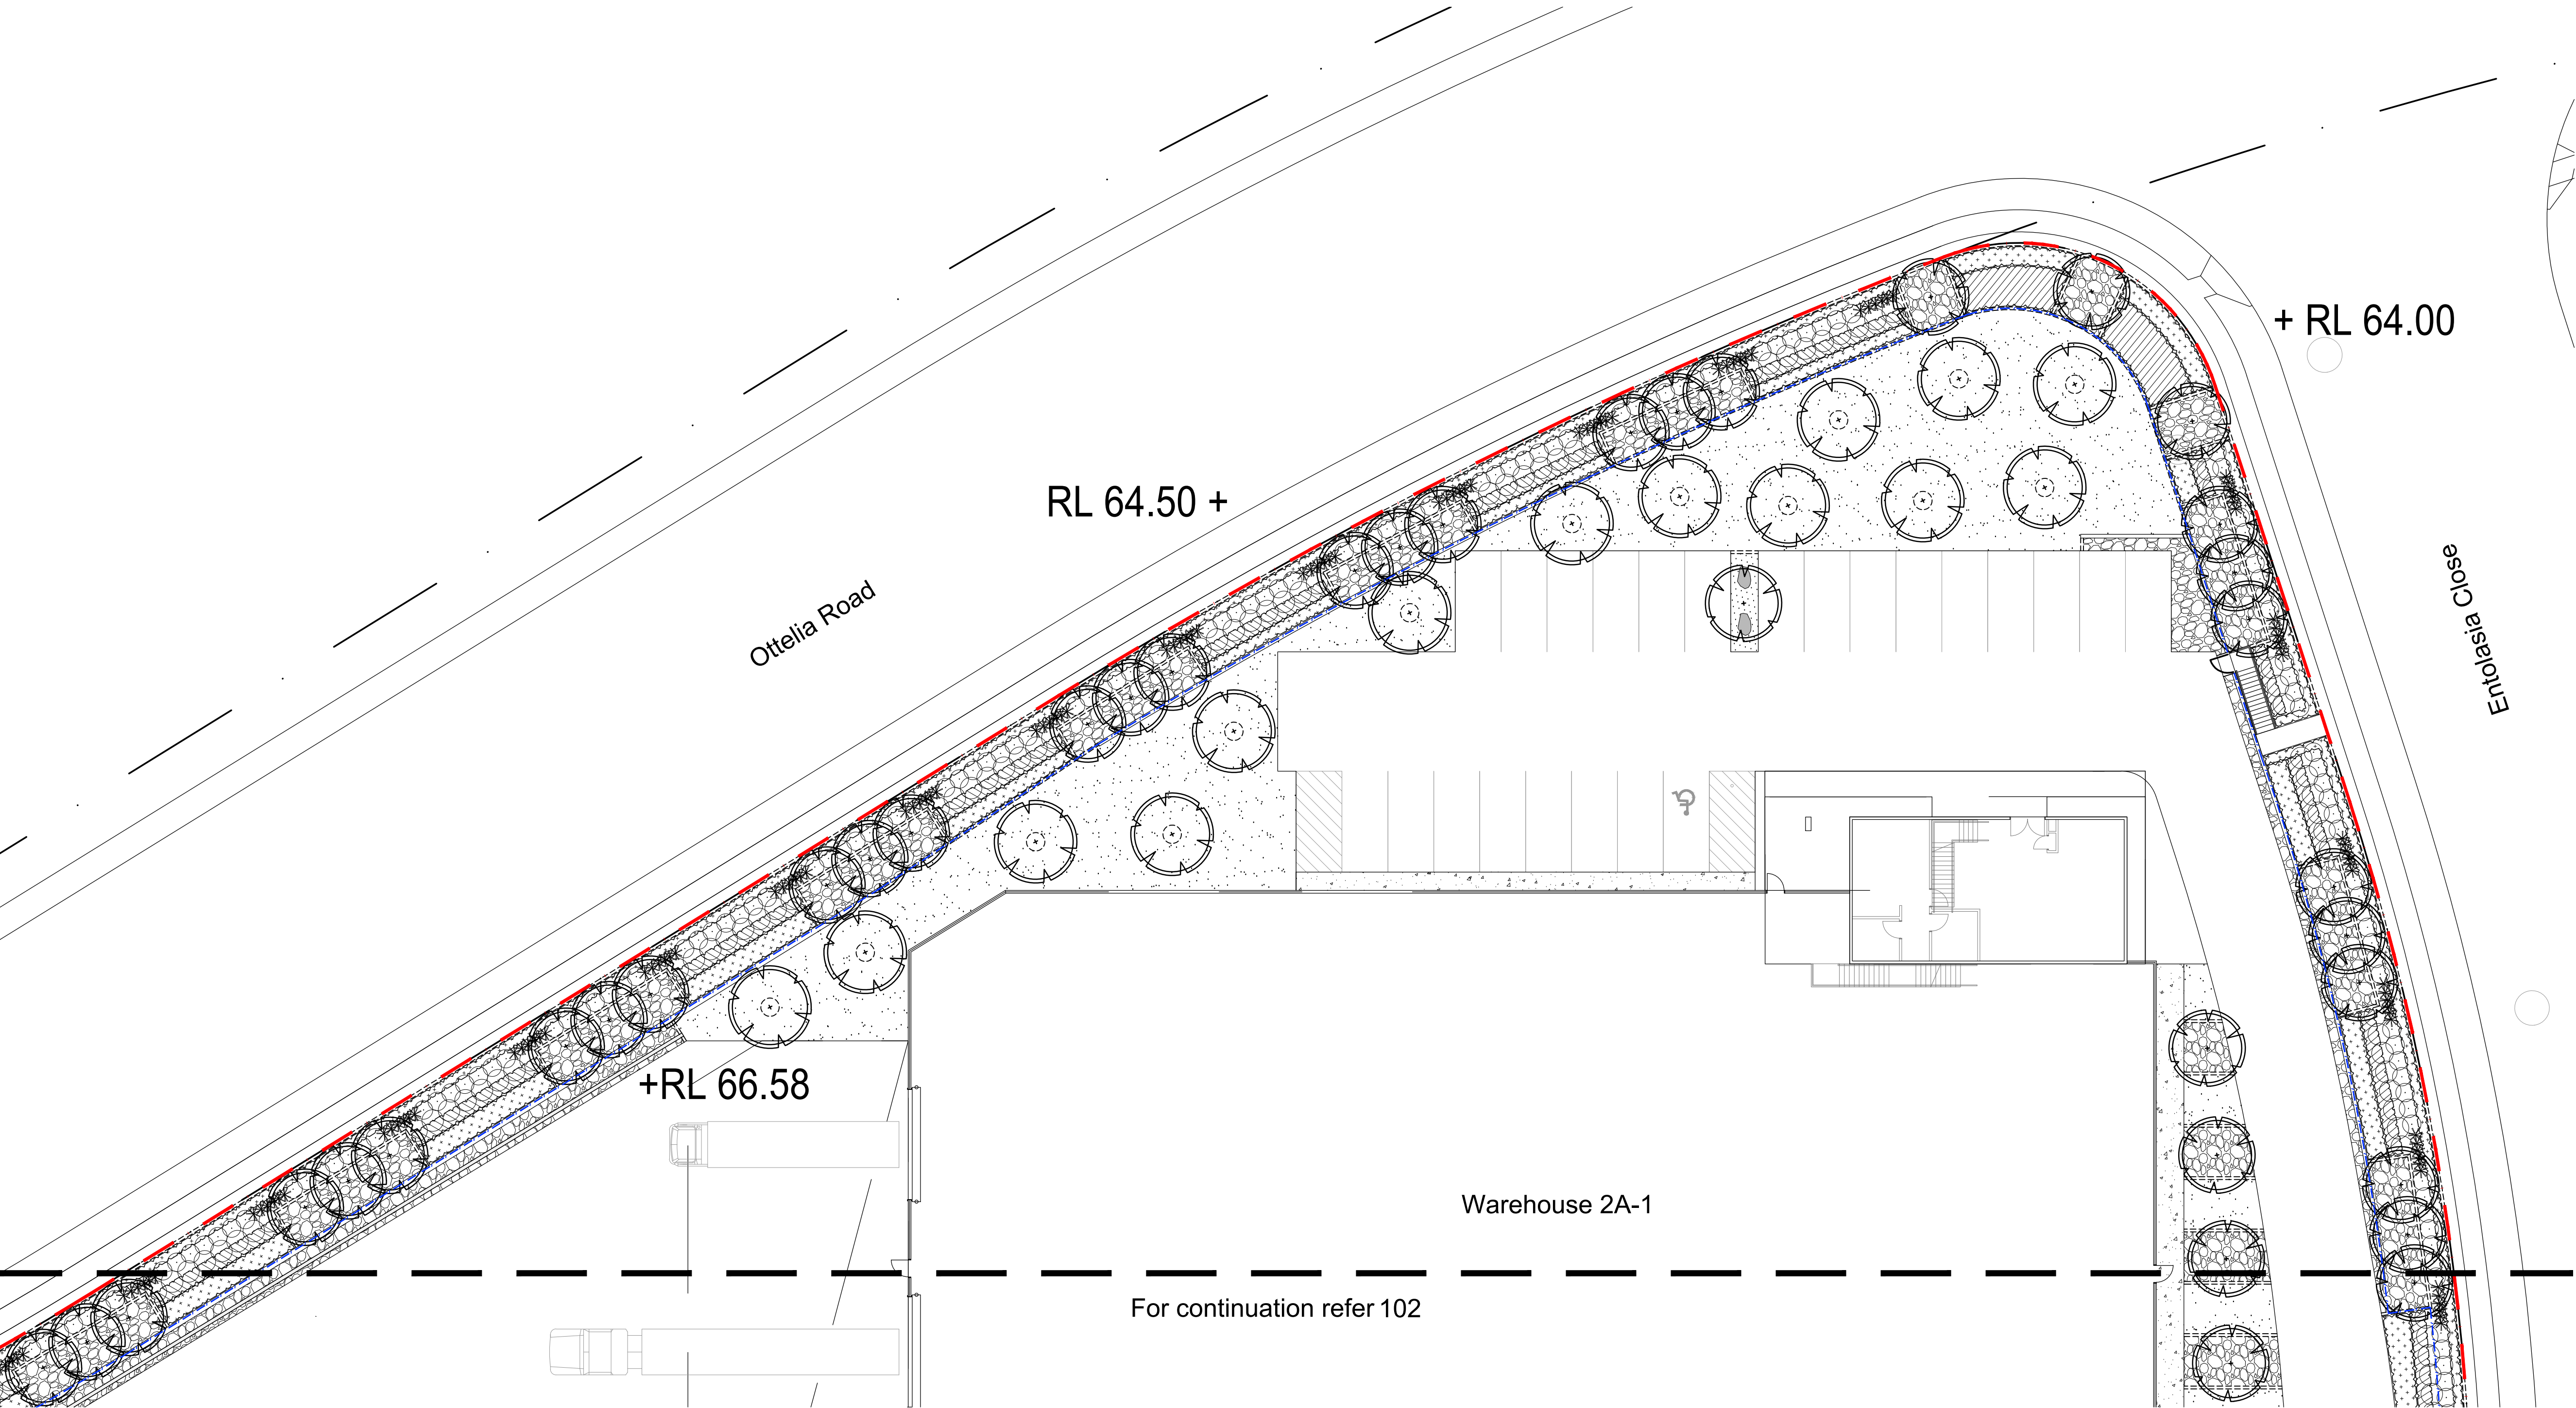

NOT FOR CONSTRUCTION

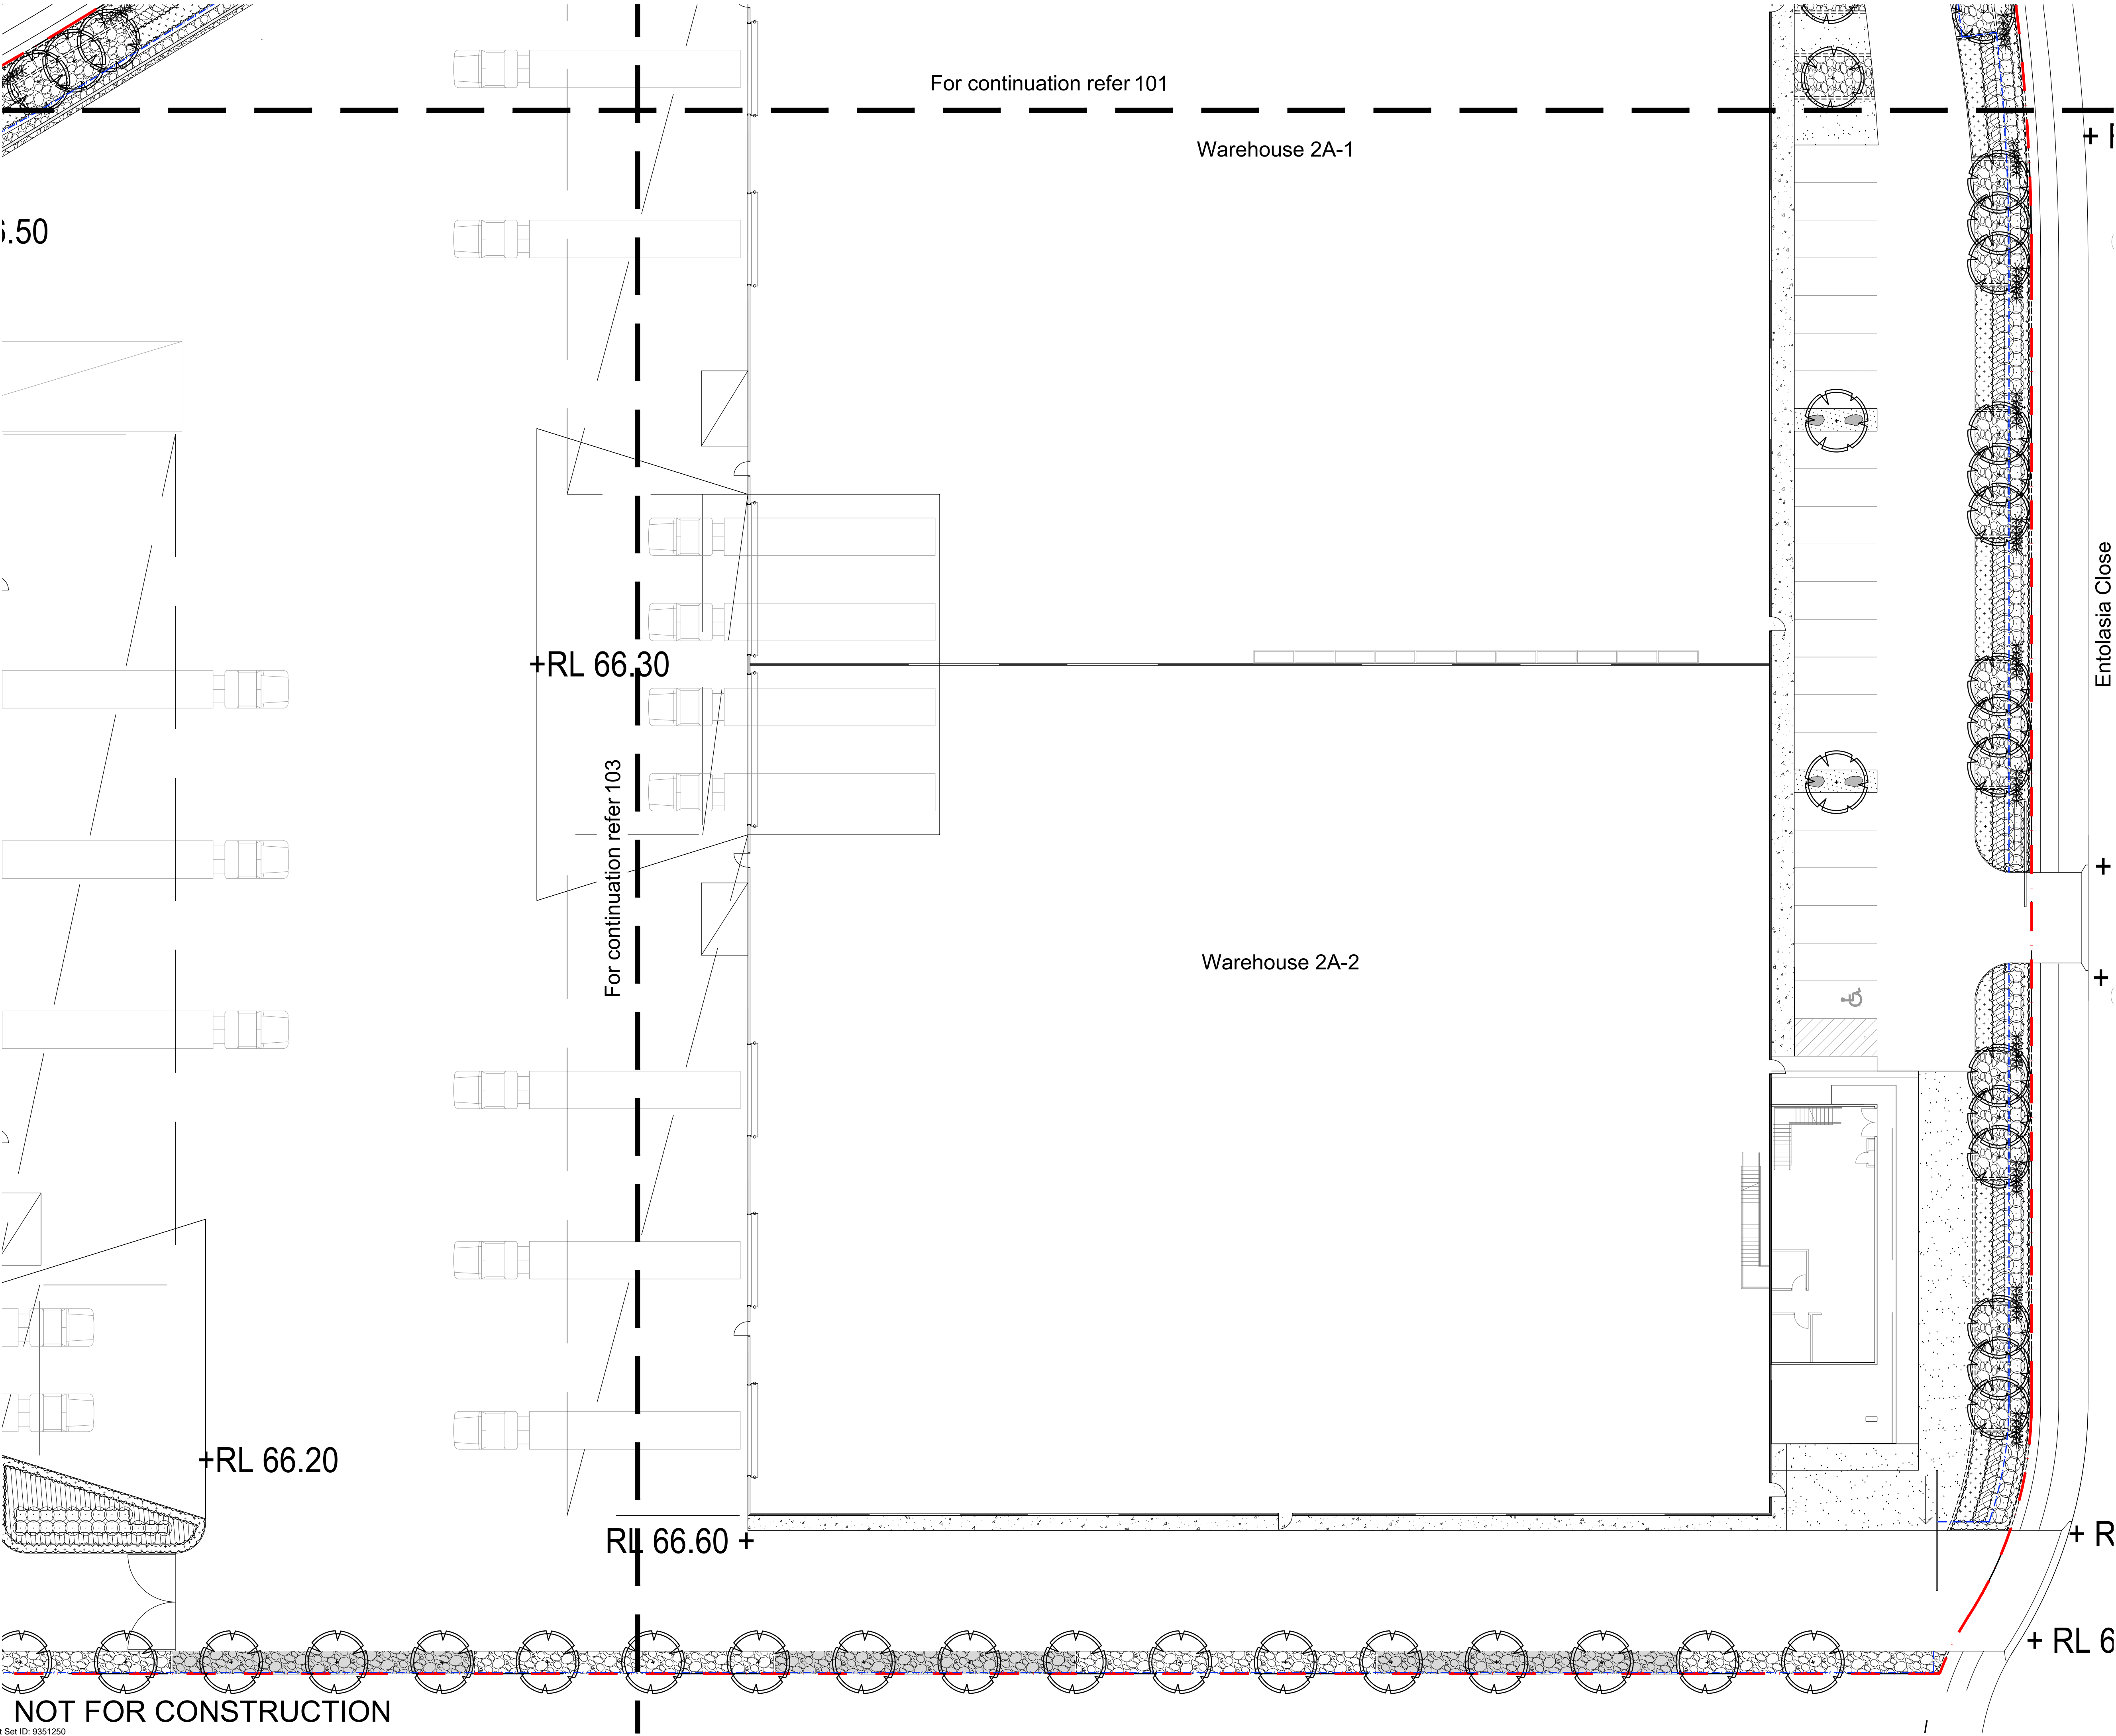

For continuation refer 101

Warehouse 2A-1

+RL 66.30

For continuation refer 103

Warehouse 2A-2

+RL 66.20

RL 66.60 +

Entolasia Close

+

+

+ R

+ RL 6


© 2016 Site Image (NSW) Pty Ltd ABN 44 801 262 380 as agent for Site Image NSW Partnership. All rights reserved. This drawing is copyright and shall not be reproduced or copied in any form or by any means (graphic, electronic or mechanical including photocopy) without the written permission of Site Image (NSW) Pty Ltd Any license, expressed or implied, to use this document for any purpose what so ever is restricted to the terms of the written agreement between Site Image (NSW) Pty Ltd and the instructing party.

The contractor shall check and verify all work on site (including work by others) before commencing the landscape installation. Any discrepancies are to be reported to the Project Manager or Landscape Architect prior to commencing work. Do not scale this drawing. Any required dimensions not shown shall be referred to the Landscape Architect for confirmation.

C	Architectural Coordination	JW	NM	30.09.2020
B	Architectural Coordination	JW	NM	15.09.2020
A	For Comment	JW	NM	03.09.2020
Issue	Revision Description	Drawn	Check	Date

- LEGEND
- Site Boundary
 - Proposed Trees
 - Proposed Shrubs and Accents
 - Proposed Grasses and Groundcovers
 - Turf
 - Feature Rail Ballast
 - Feature Sandstone Ballast
 - Decomposed Granite
 - Sandstone Boulders
 - Concrete Edge
 - Fence

Key Plan:

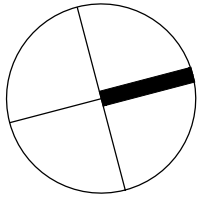

Client:
Goodman

Project:
Proposed Industrial Facility
Building 2A, Oakdale South Estate
Horsley Park

S I T E I M A G E
Level 1, 3-5 Baptist Street
Redfern NSW 2016
Australia
Tel: (61 2) 8332 5600
Fax: (61 2) 9698 2877
www.siteimage.com.au
Site Image (NSW) Pty Ltd
ABN 44 801 262 380
Landscape Architects

DEVELOPMENT APPLICATION


Drawing Name:
Landscape Plan

Scale: 1:200 @ A1
Job Number:

Drawing Number: 10m
Issue:

SS20-4437

102 C

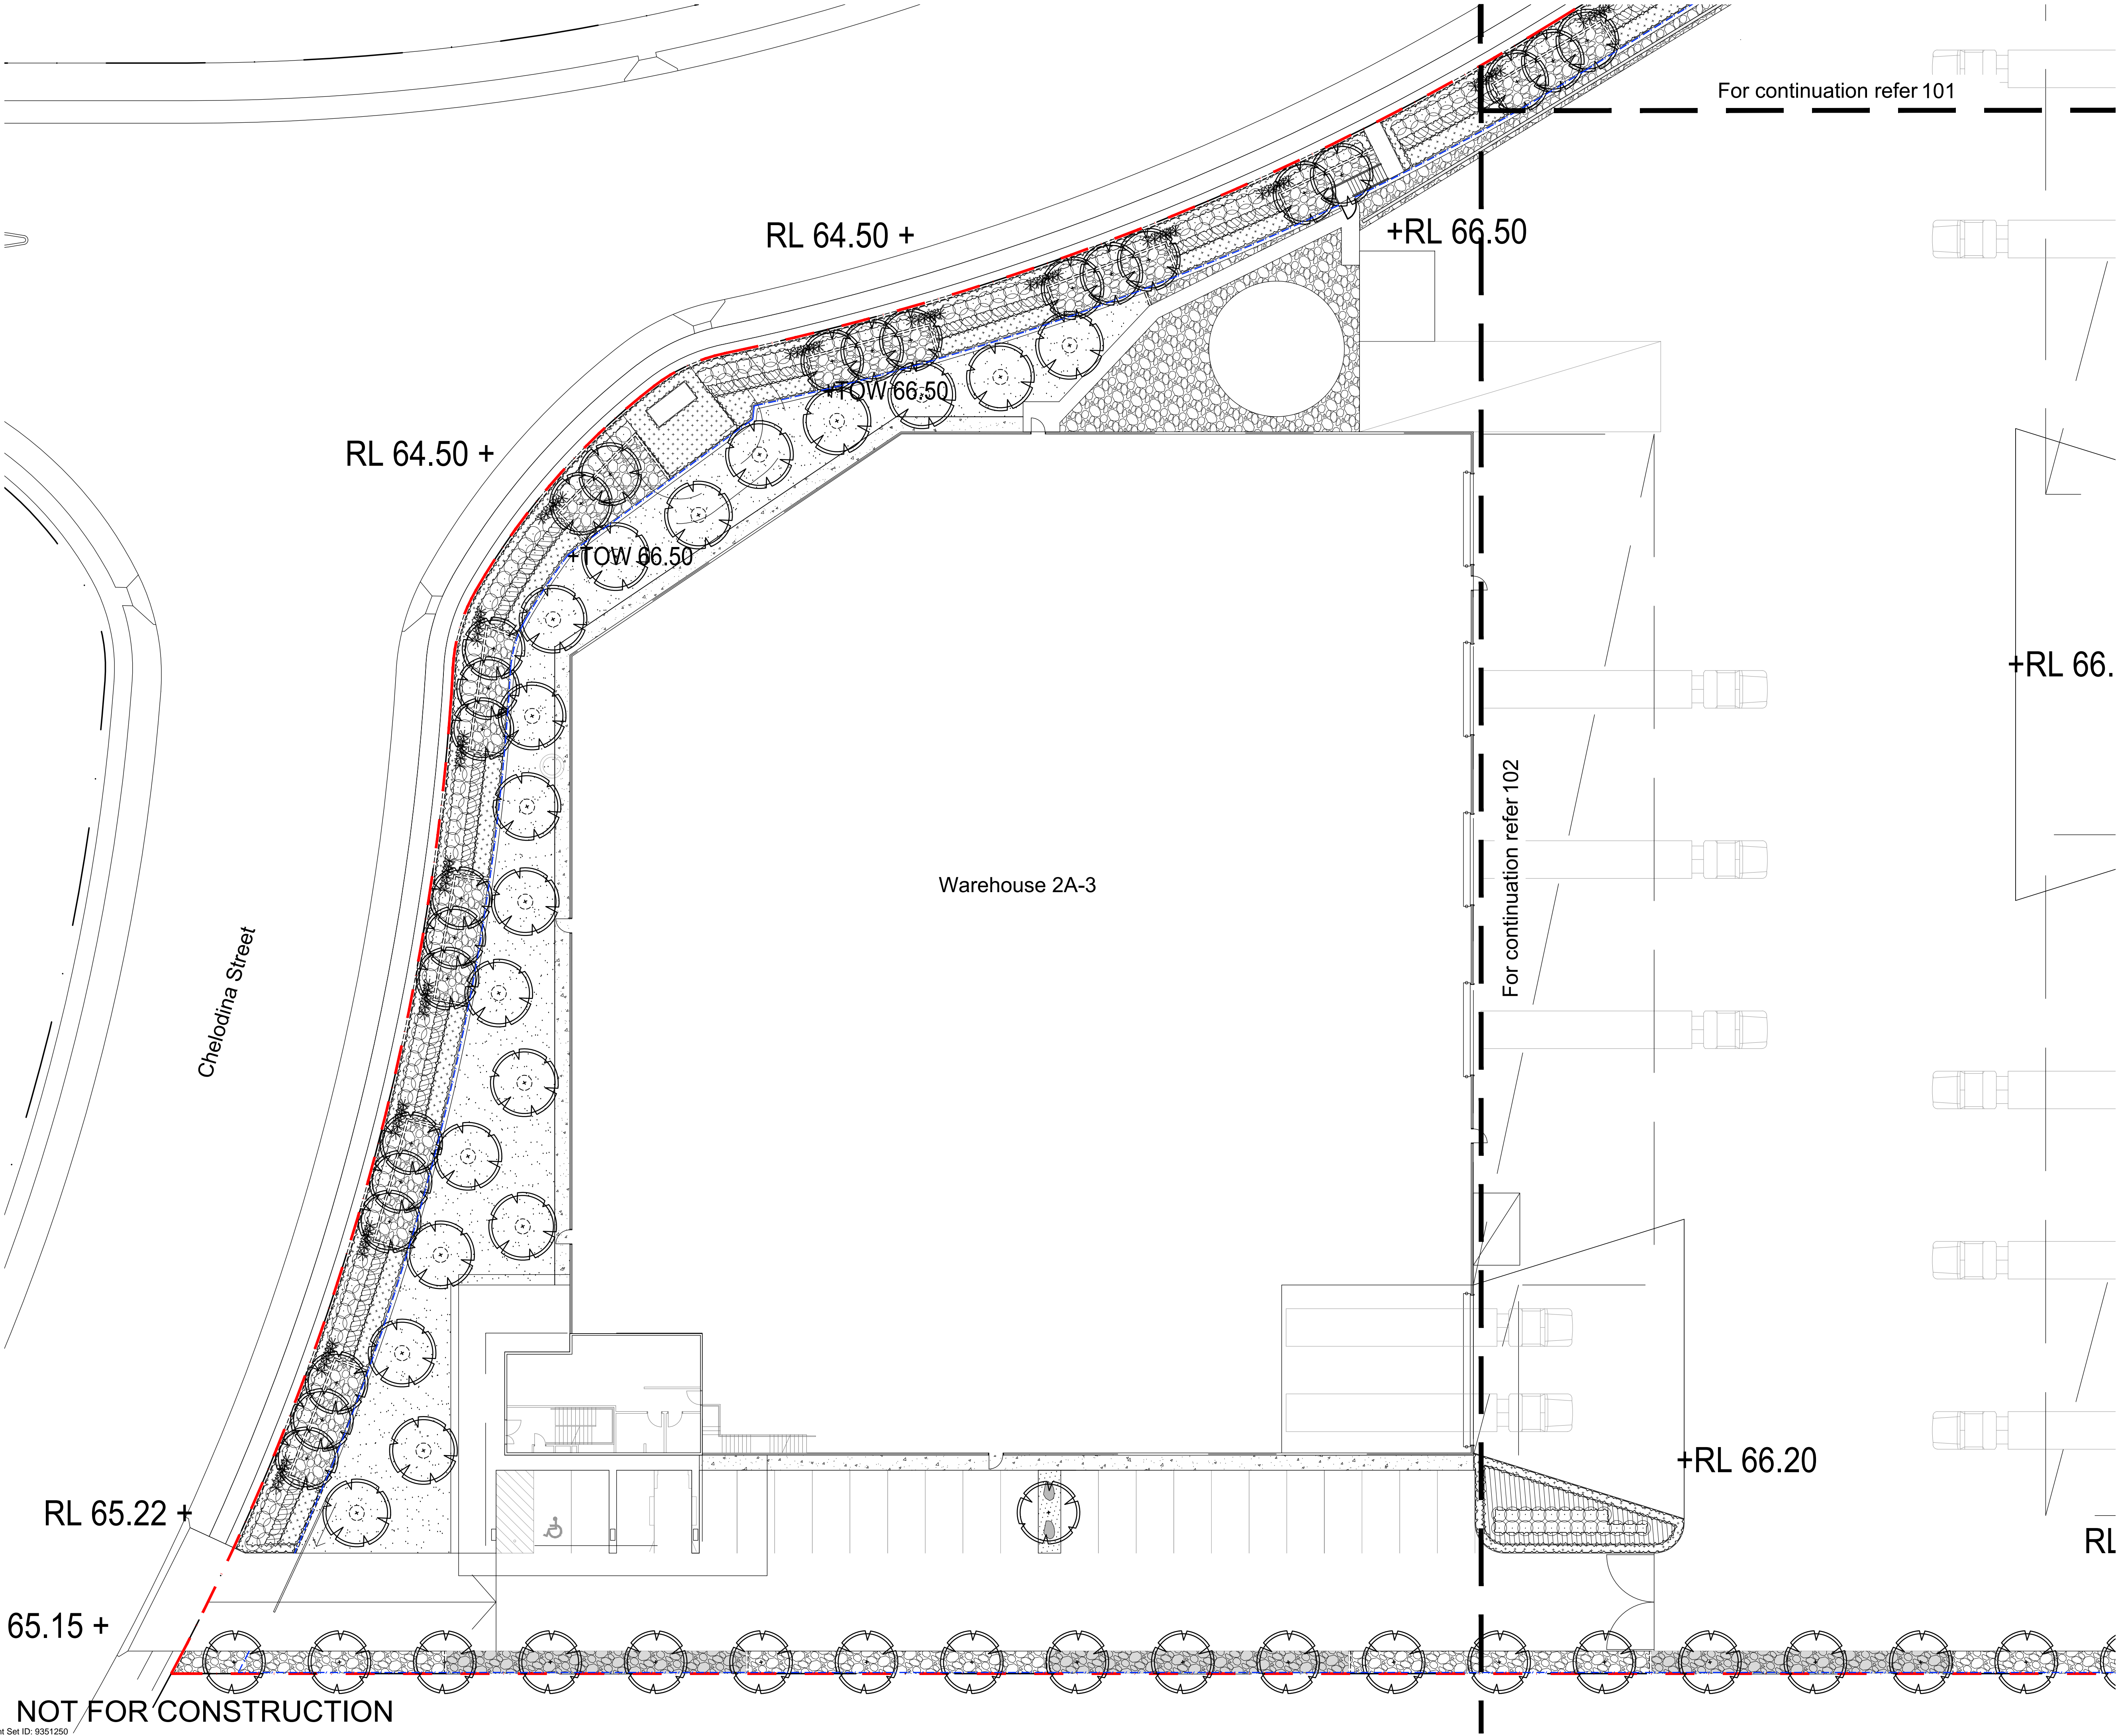


© 2016 Site Image (NSW) Pty Ltd ABN 44 801 262 380 as agent for Site Image NSW Partnership. All rights reserved. This drawing is copyright and shall not be reproduced or copied in any form or by any means (graphic, electronic or mechanical including photocopy) without the written permission of Site Image (NSW) Pty Ltd Any license, expressed or implied, to use this document for any purpose what so ever is restricted to the terms of the written agreement between Site Image (NSW) Pty Ltd and the instructing party.

The contractor shall check and verify all work on site (including work by others) before commencing the landscape installation. Any discrepancies are to be reported to the Project Manager or Landscape Architect prior to commencing work. Do not scale this drawing. Any required dimensions not shown shall be referred to the Landscape Architect for confirmation.

C	Architectural Coordination	JW	NM	30.09.2020
B	Architectural Coordination	JW	NM	15.09.2020
A	For Comment	JW	NM	03.09.2020
Issue	Revision Description	Drawn	Check	Date

- LEGEND**
- Site Boundary
 - Proposed Trees
 - Proposed Shrubs and Accents
 - Proposed Grasses and Groundcovers
 - Turf
 - Feature Rail Ballast
 - Feature Sandstone Ballast
 - Decomposed Granite
 - Sandstone Boulders
 - Concrete Edge
 - Fence

Key Plan:

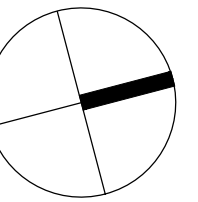

Client:
Goodman

Project:
**Proposed Industrial Facility
Building 2A, Oakdale South Estate
Horsley Park**

SITE IMAGE
Level 1, 3-5 Baptist Street
Redfern NSW 2016
Australia
Tel: (61 2) 8332 5600
Fax: (61 2) 9698 2877
www.siteimage.com.au
Site Image (NSW) Pty Ltd
ABN 44 801 262 380
Landscape Architects



DEVELOPMENT APPLICATION

Drawing Name:
Landscape Plan


Scale: 1:200 @ A1
Job Number:
SS20-4437

Drawing Number:
103


C

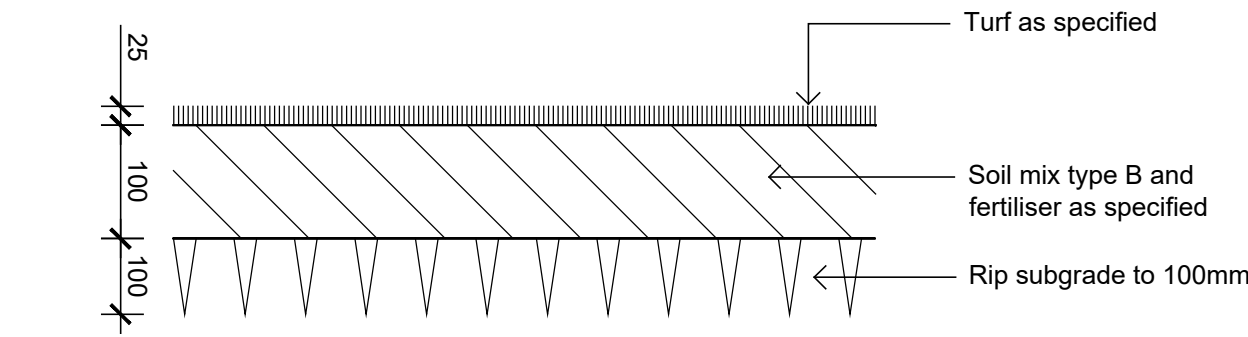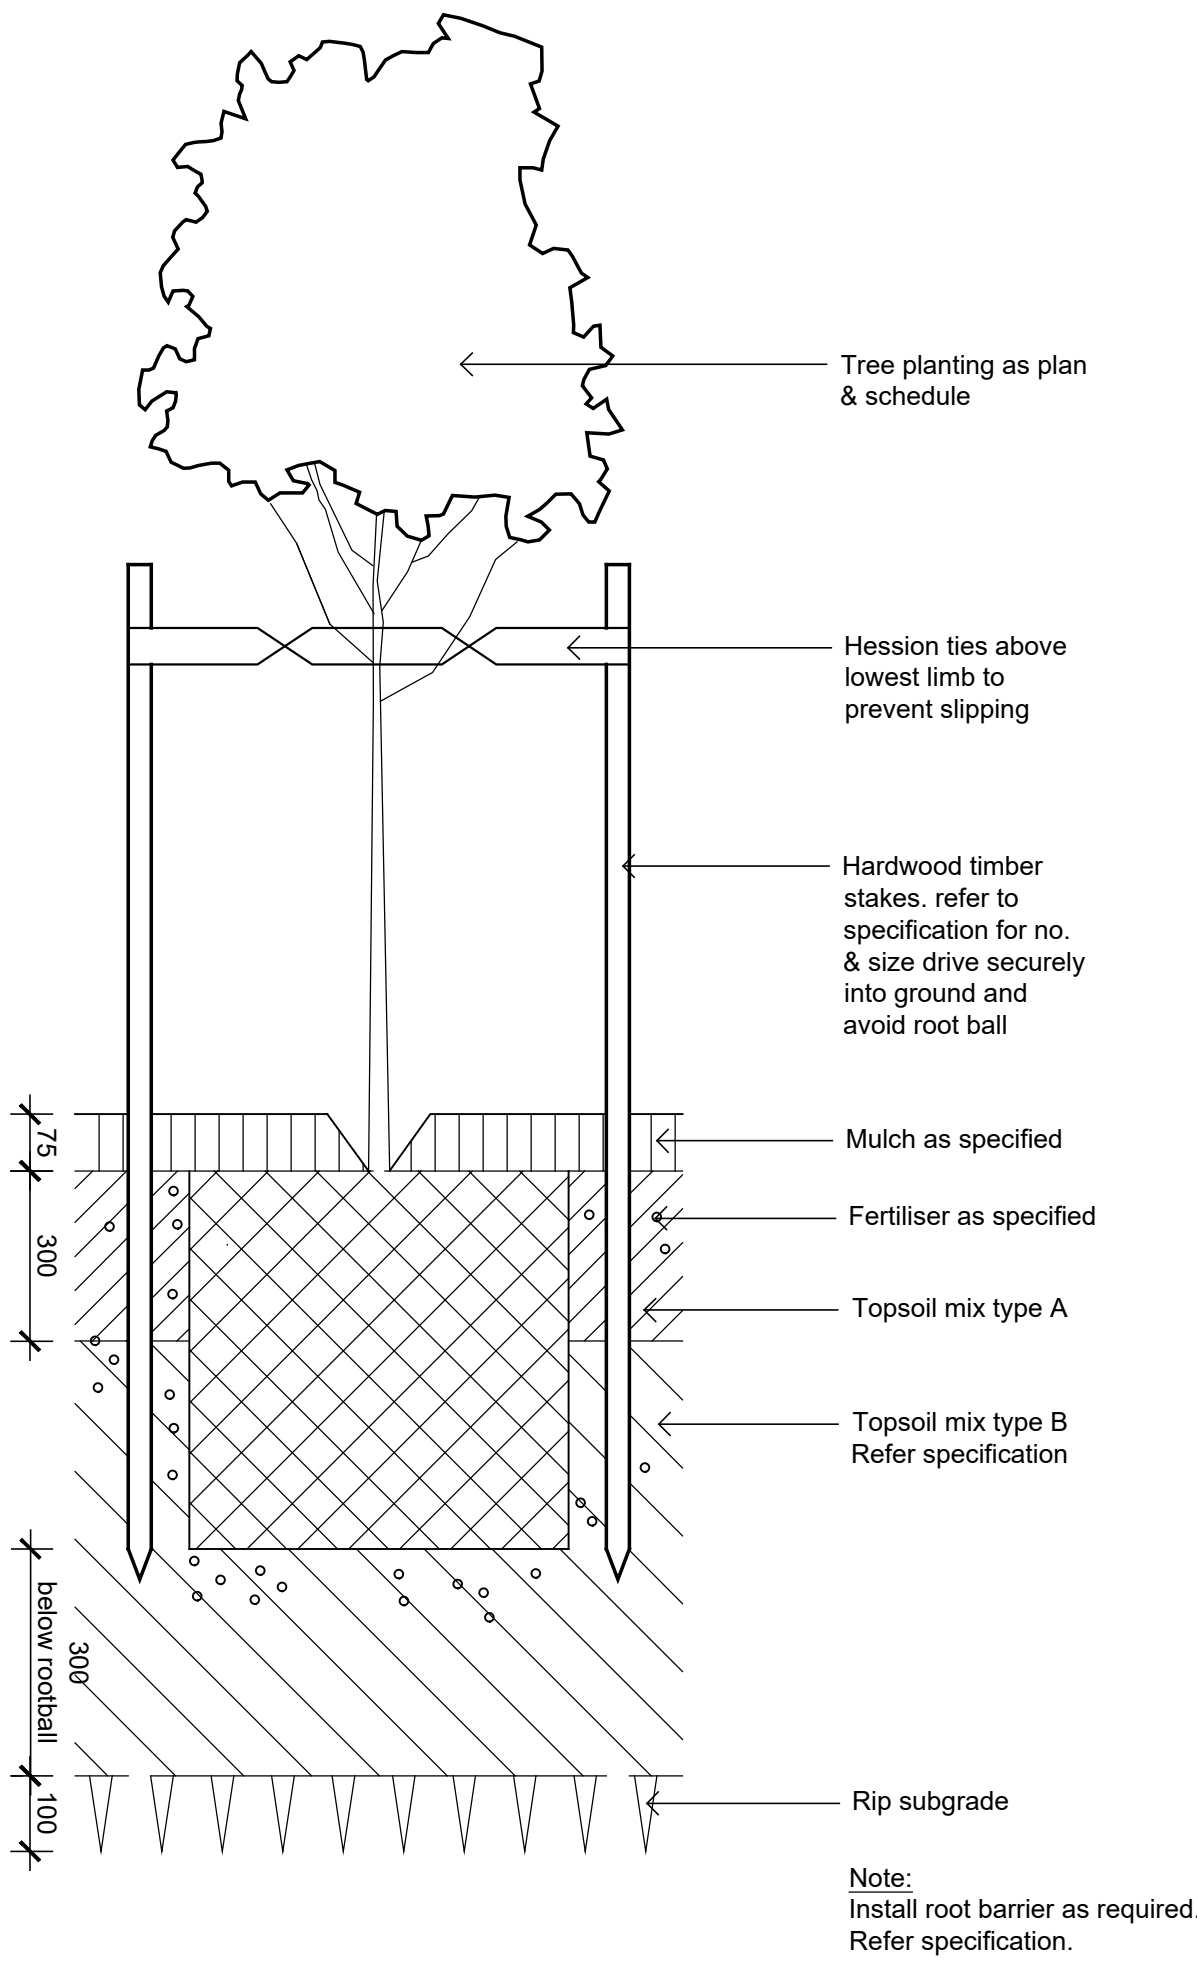

Detail Turf on Even Grade
1:10

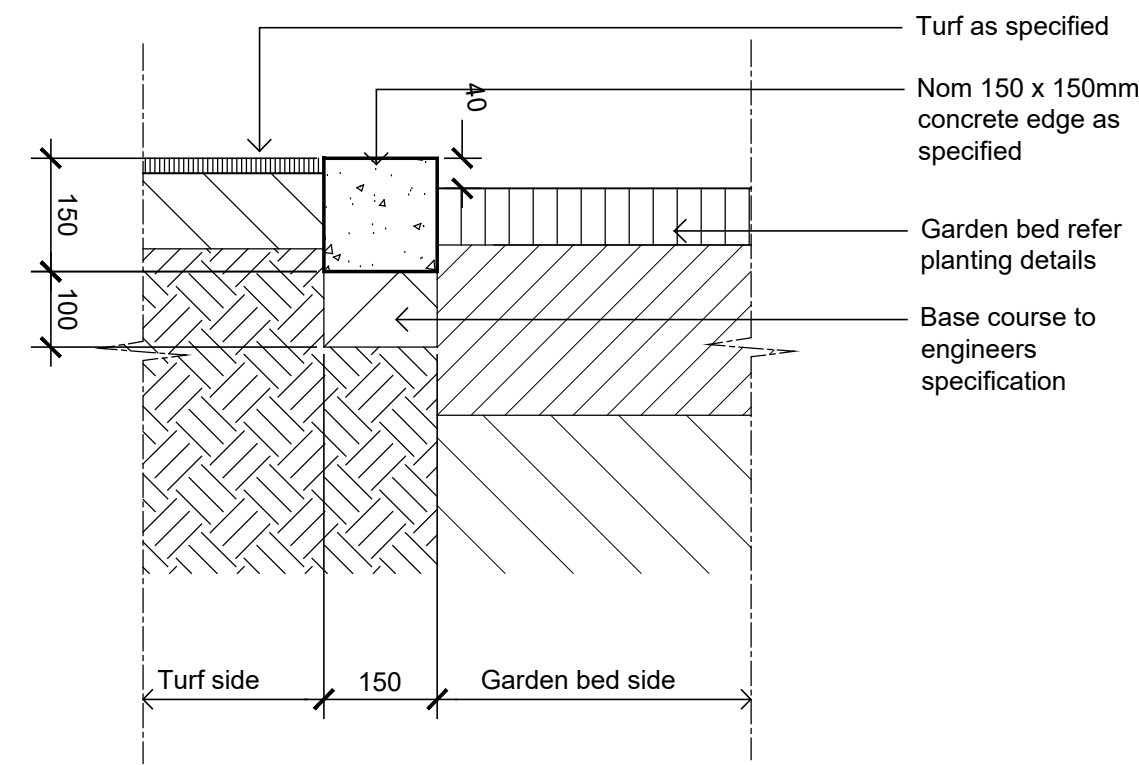


Typical Concrete Edge
1:10

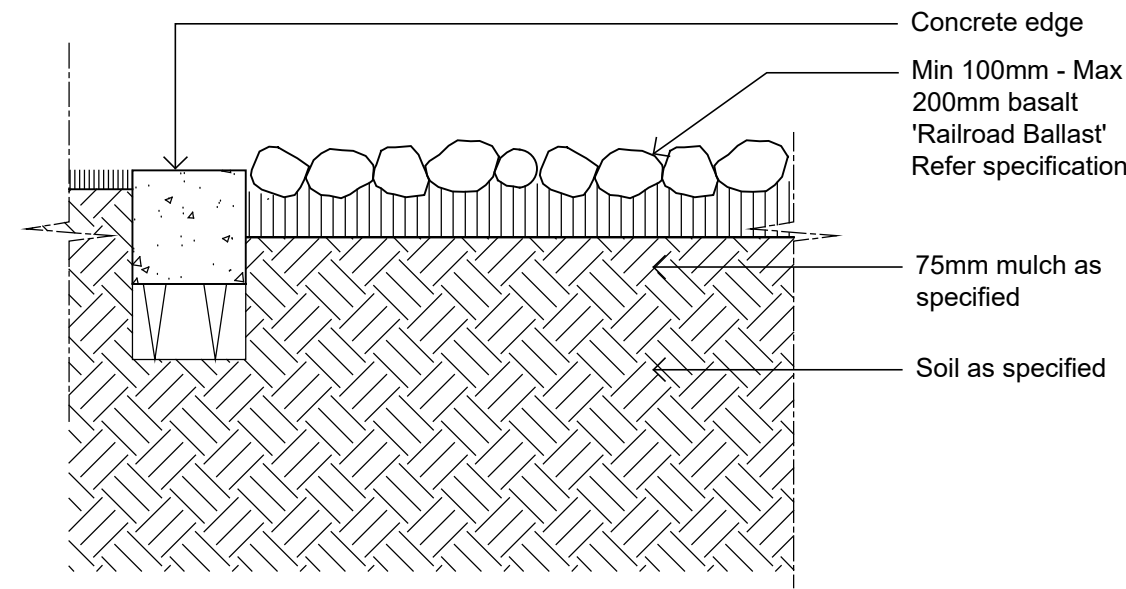

Rail Ballast
1:10

Detail 75-200L Tree Planting on Grade
1:10

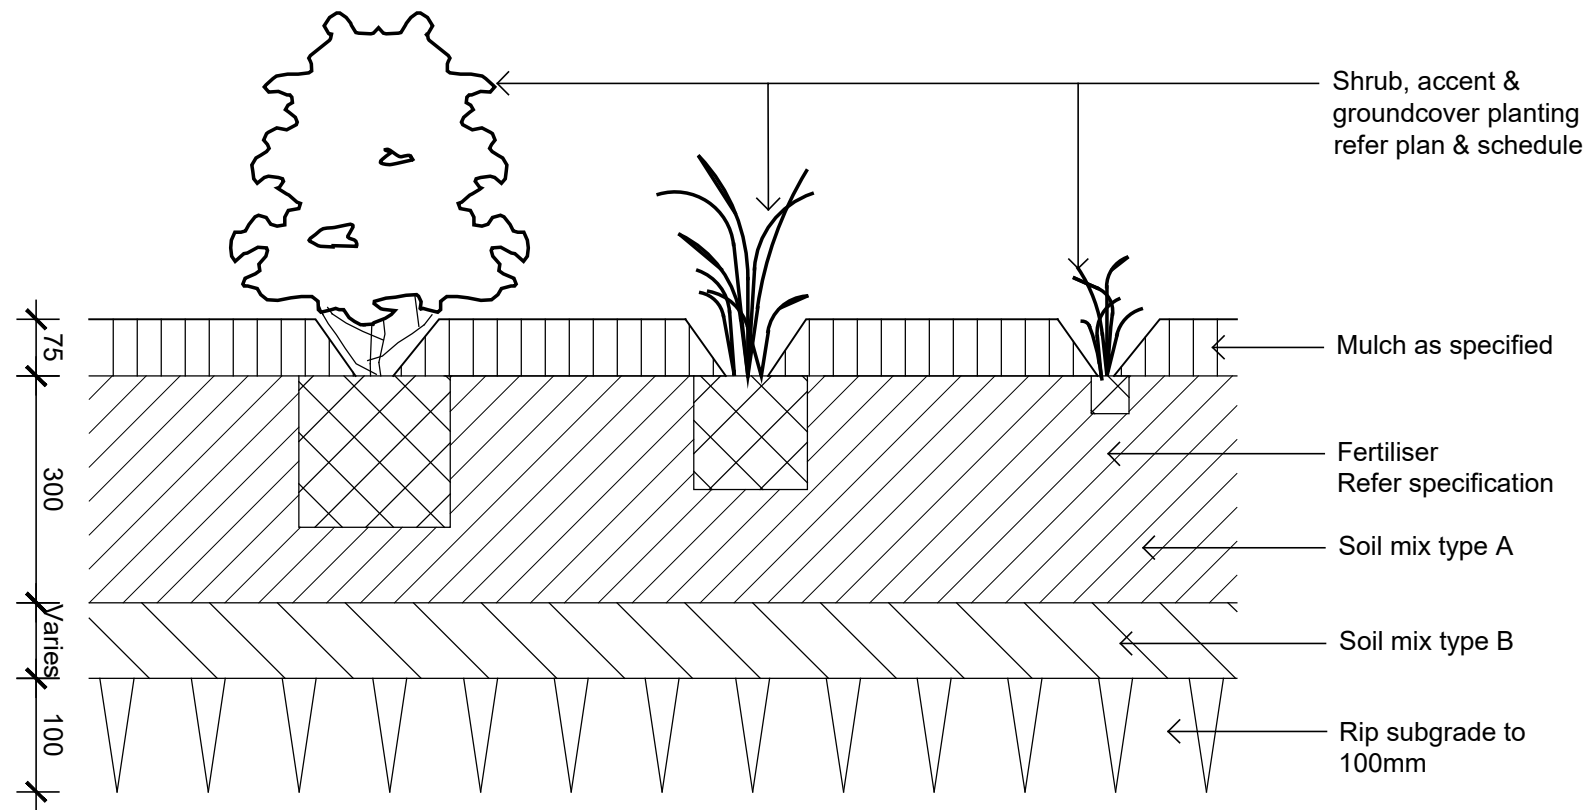

Detail Shrub Accent & Groundcover Planting on Grade
1:10

© 2016 Site Image (NSW) Pty Ltd ABN 44 801 262 380 as agent for Site Image NSW Partnership. All rights reserved. This drawing is copyright and shall not be reproduced or copied in any form or by any means (graphic, electronic or mechanical including photocopy) without the written permission of Site Image (NSW) Pty Ltd Any license, expressed or implied, to use this document for any purpose what so ever is restricted to the terms of the written agreement between Site Image (NSW) Pty Ltd and the instructing party.

The contractor shall check and verify all work on site (including work by others) before commencing the landscape installation. Any discrepancies are to be reported to the Project Manager or Landscape Architect prior to commencing work. Do not scale this drawing. Any required dimensions not shown shall be referred to the Landscape Architect for confirmation.

A	For Comment	JW	NM	03.09.2020
Issue	Revision Description	Drawn	Check	Date

Client:

Goodman

Project:

Proposed Industrial Facility
Building 2A, Oakdale South Estate
Horsley Park

Level 1, 3-5 Baptist Street
Redfern NSW 2016
Australia

Tel: (61 2) 8332 5600
Fax: (61 2) 9698 2877
www.siteimage.com.au

Site Image (NSW) Pty Ltd
ABN 44 801 262 380

S I T E I M A G E



Landscape Architects

DEVELOPMENT APPLICATION

Drawing Name:

Landscape Details

Scale:

Job Number:

SS20-4437

Drawing Number:

Issue:

501 A

NOT FOR CONSTRUCTION