

REGATTA PARK KIOSK


DRAWING LIST

DA 000	COVER SHEET
DA 100	SITE PLAN
DA 101	GROUND FLOOR PLANS
DA 102	ROOF PLAN AND RCP
DA 200	ELEVATIONS
DA 201	ELEVATIONS AND SECTION





DEVELOPMENT APPLICATION

D REV	19.03.21 DATE	ISSUE FOR DA DESCRIPTION	REV	DATE	DESCRIPTION	CLIENT	LANDSCAPE ARCHITECT	ARCHITECT	PROJECT	SHEET TITLE						
						Penrith City Council 601 High St, Penrith NSW 2750	McGregor Coxall The Foundry, Studio 1/181 Lawson Street Darlington NSW	BREAKSPEAR ARCHITECTS ABN 81 601 670 991 ACN 601 670 991 Level 1, 13 The Corso, Manly NSW 2095 P: 0421 661 146 E: toby@brkspr.com	REGATTA PARK KIOSK	COVER SHEET						
								This drawing should be read in conjunction with all relevant contracts, specifications, reports and drawings. Do not scale drawings, dimensions govern. Verify all dimensions on site before construction. Copyright of this drawing is vested in Breakspear Architects pty ltd.	PROJECT NUMBER	DRAWN	CHECKED	SHEET SCALE	SHEET SIZE	DOCUMENTATION STAGE	SHEET NUMBER	ISSUE
									2015	AQ	TB	NTS	A3	DA	000	A

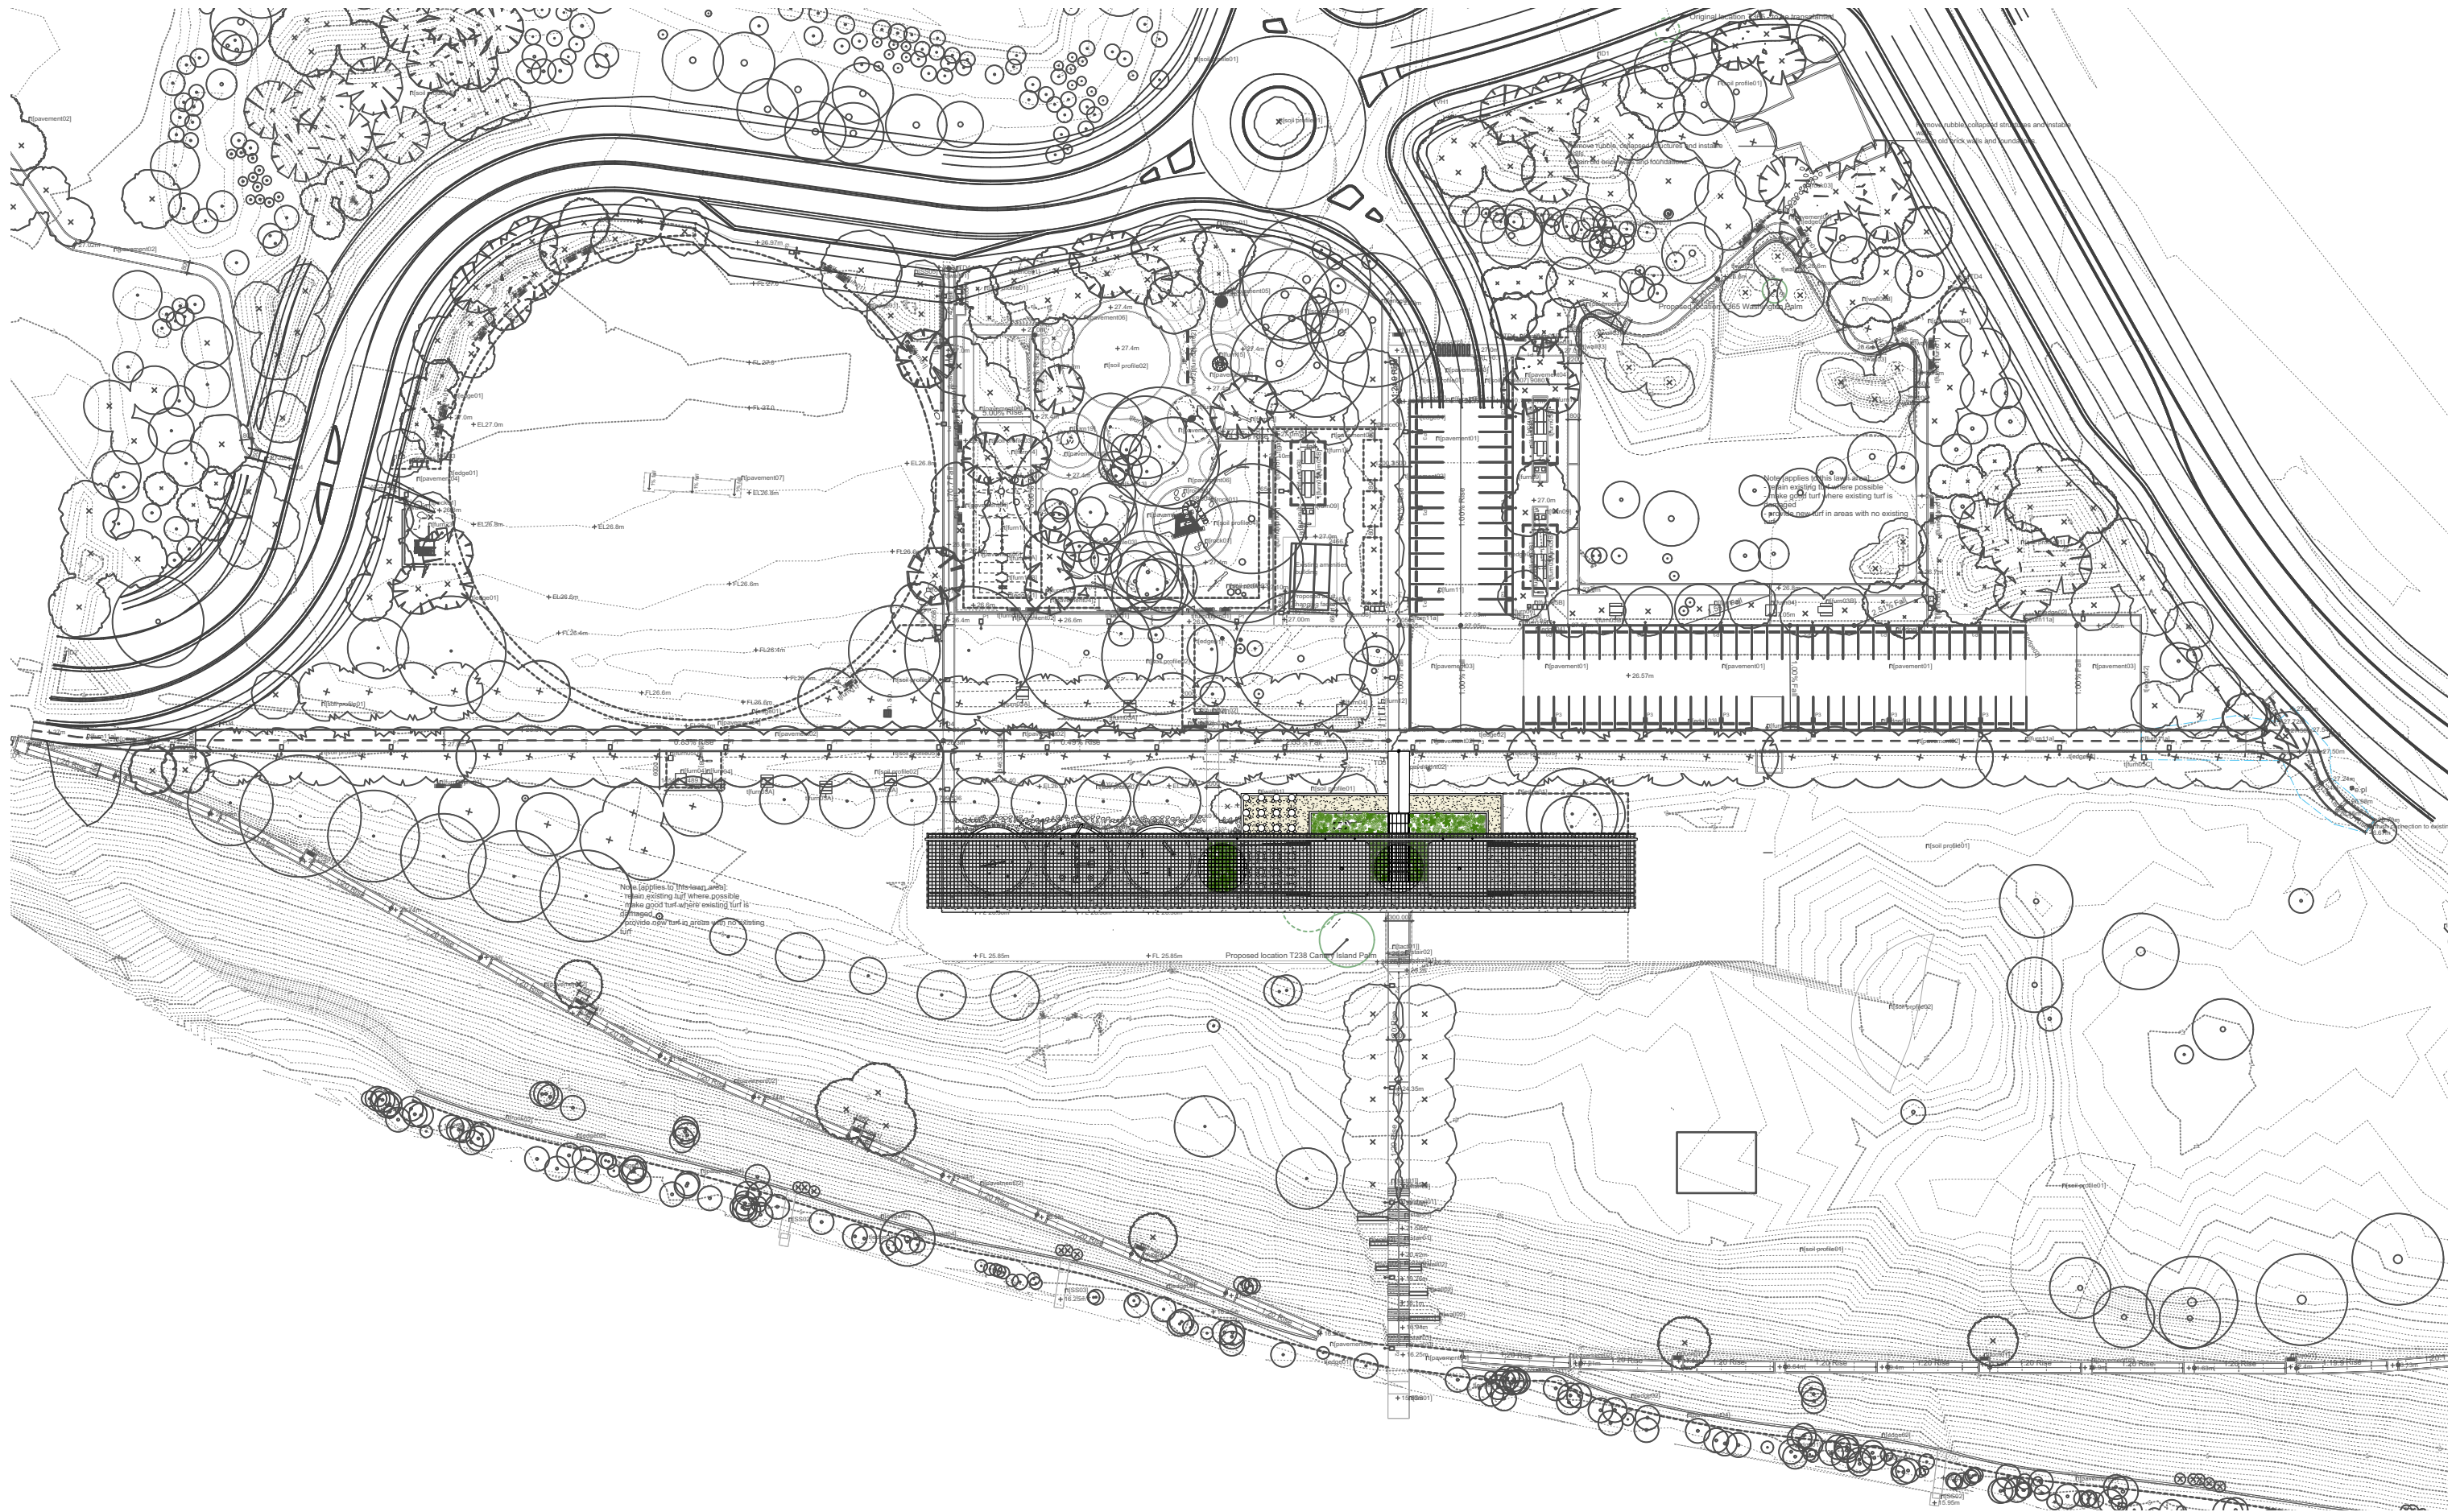


DEVELOPMENT APPLICATION

D 12.03.21 ISSUE FOR DA C 18.02.21 DRAFT FOR TENDER B 16.02.21 CONSULTANT COORD A 14.12.20 CONSULTANT PRE-DA COORD	REV	DATE	DESCRIPTION	REV	DATE	DESCRIPTION	CLIENT	LANDSCAPE ARCHITECT	ARCHITECT	PROJECT	SHEET TITLE						
							Penrith City Council 601 High St. Penrith NSW 2750	McGregor Coxall The Foundry, Studio 1/181 Lawson Street Darlington NSW	BREAKSPEAR ARCHITECTS ABN 81 601 670 991 ACN 601 670 991 Level 1, 13 The Corso, Manly NSW 2095 P: 0421 661 146 E: toby@brkspr.com	REGATTA PARK KIOSK	PROJECT NUMBER	DRAWN	CHECKED	SHEET SCALE	SHEET SIZE	DOCUMENTATION STAGE	SHEET NUMBER
									This drawing should be read in conjunction with all relevant contracts, specifications, reports and drawings. Do not scale drawings, dimensions govern. Verify all dimensions on site before construction. Copyright of this drawing is vested in Breakspear Architects pty ltd.	2015	AQ	TB	1:1000	A3	DA	100	D

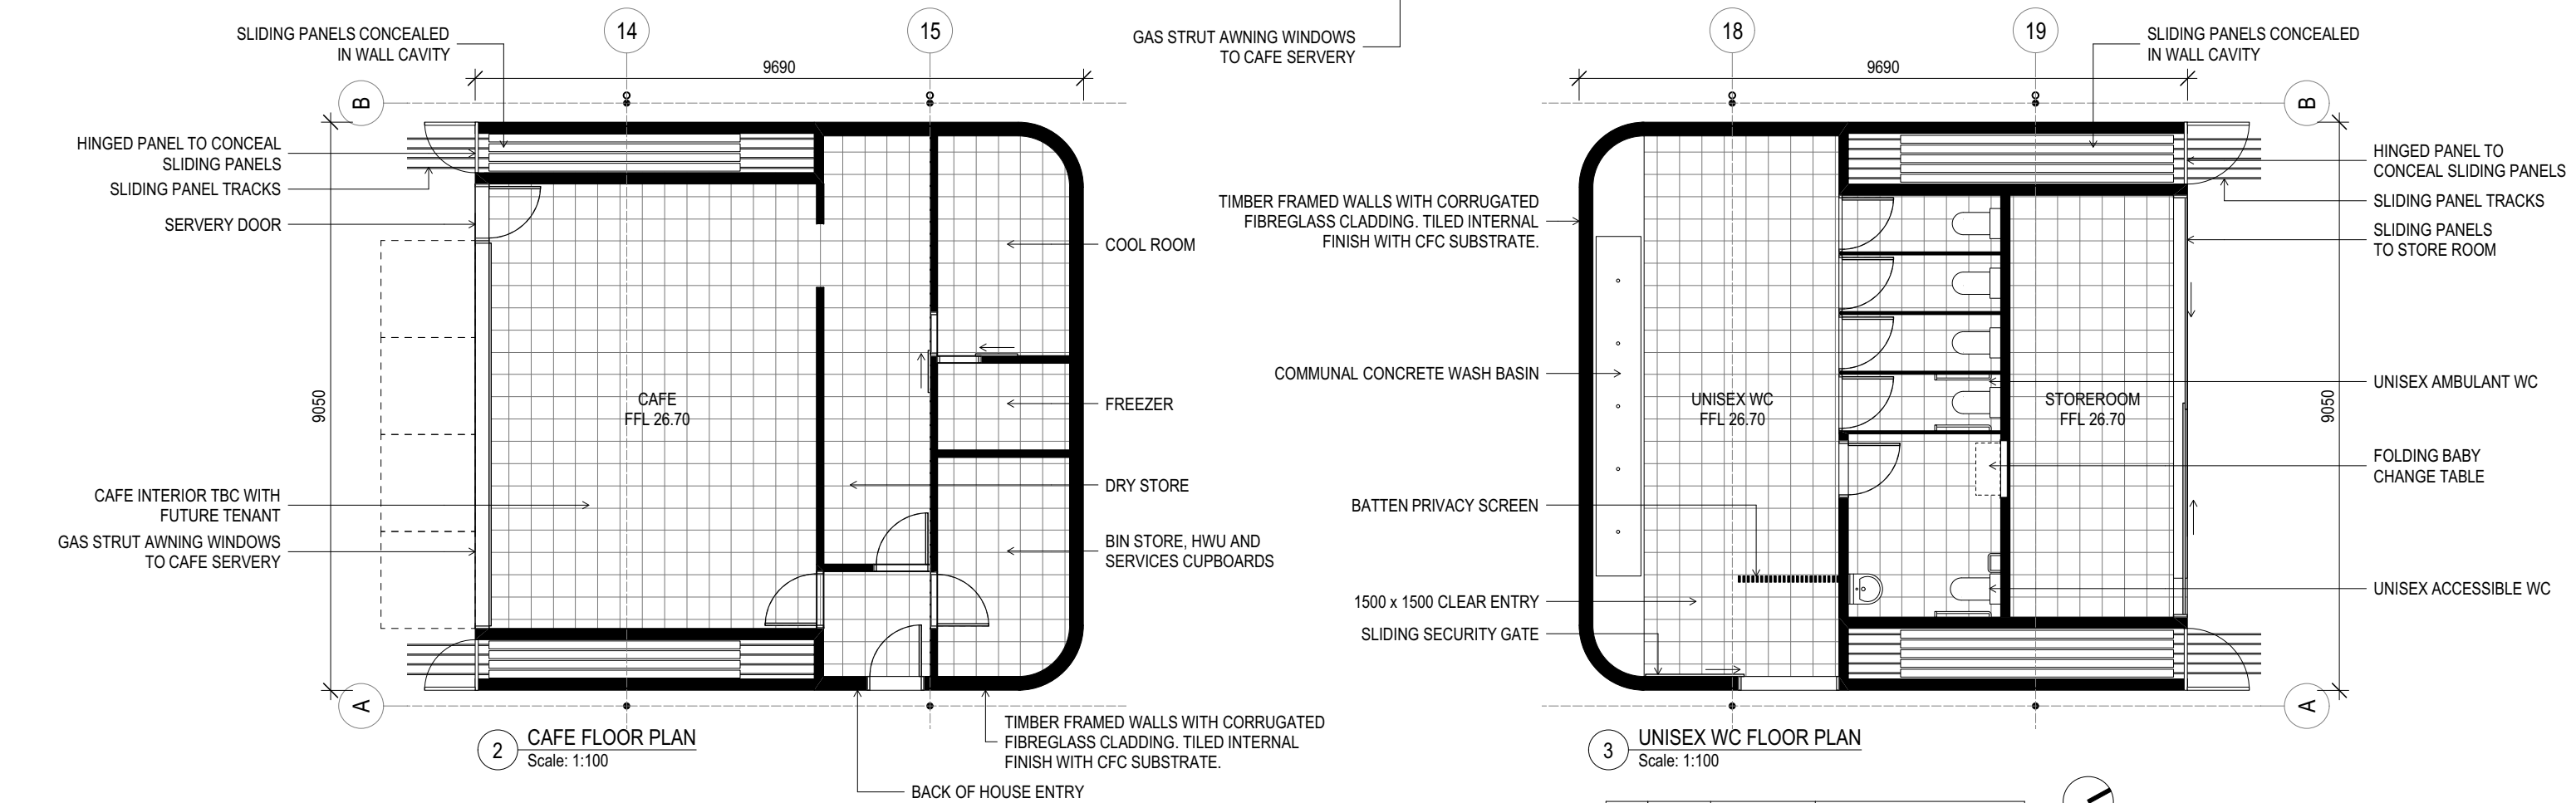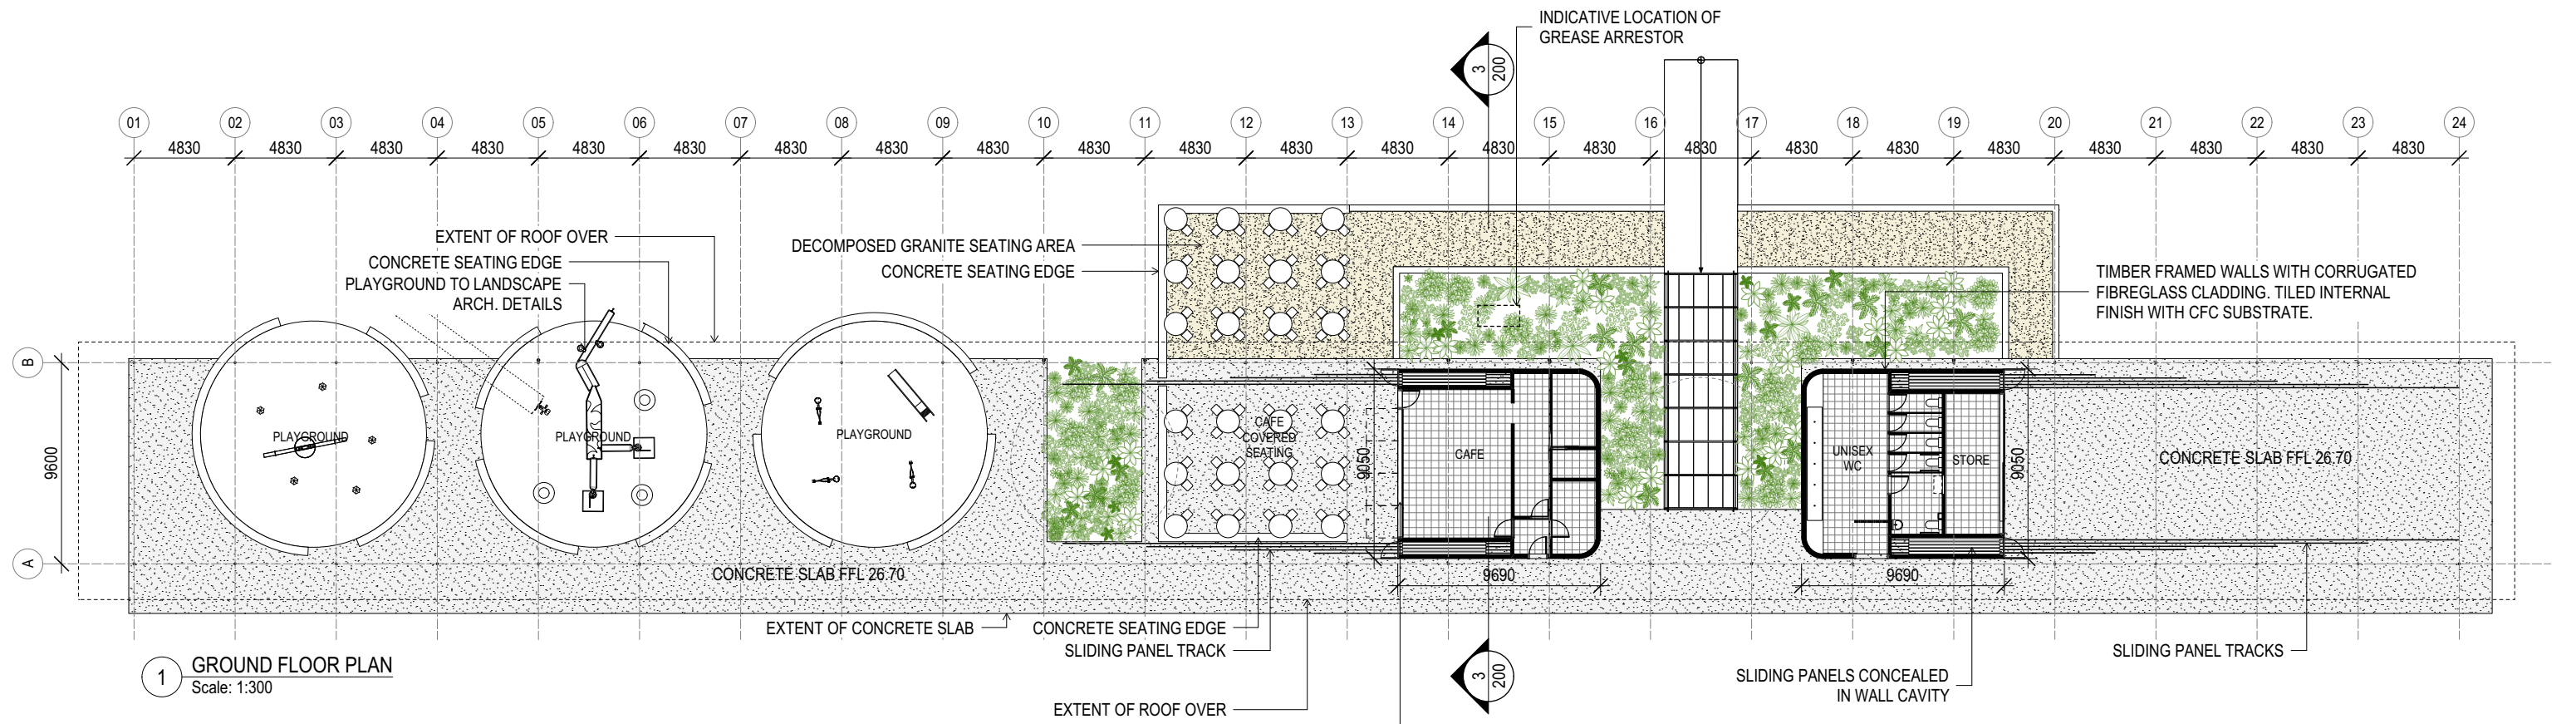


DEVELOPMENT APPLICATION

D 12.03.21 ISSUE FOR DA C 18.02.21 DRAFT FOR TENDER B 16.02.21 CONSULTANT COORD A 14.12.20 CONSULTANT PRE-DA COORD	REV DATE DESCRIPTION REV DATE DESCRIPTION	CLIENT	LANDSCAPE ARCHITECT	ARCHITECT	PROJECT	SHEET TITLE						
		Penrith City Council 601 High St, Penrith NSW 2750	McGregor Coxall The Foundry, Studio 1/181 Lawson Street Darlington NSW	BREAKSPEAR ARCHITECTS ABN 81 601 670 991 ACN 601 670 991 Level 1, 13 The Corso, Manly NSW 2095 P: 0421 661 146 E: toby@brkspr.com	REGATTA PARK KIOSK	FLOOR AND ROOF PLAN						
				This drawing should be read in conjunction with all relevant contracts, specifications, reports and drawings. Do not scale drawings, dimensions govern. Verify all dimensions on site before construction. Copyright of this drawing is vested in Breakspear Architects pty ltd.	PROJECT NUMBER 2015	DRAWN AQ	CHECKED TB	SHEET SCALE 1:300	SHEET SIZE A3	DOCUMENTATION STAGE DA	SHEET NUMBER 101	ISSUE D

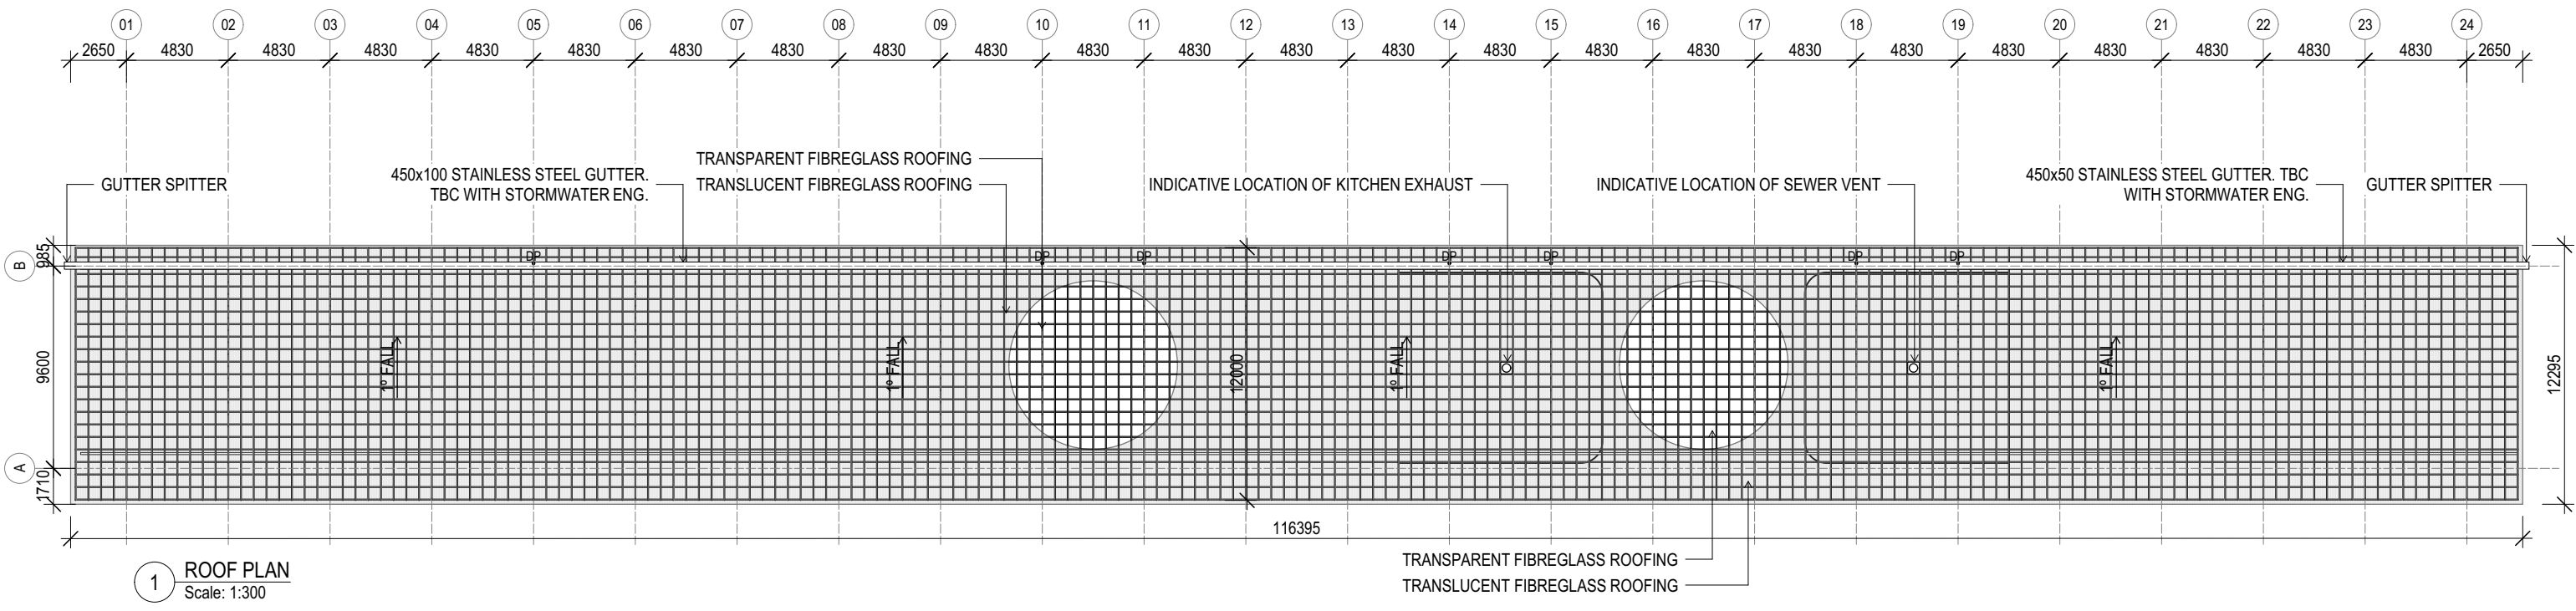


1 ROOF PLAN
Scale: 1:300


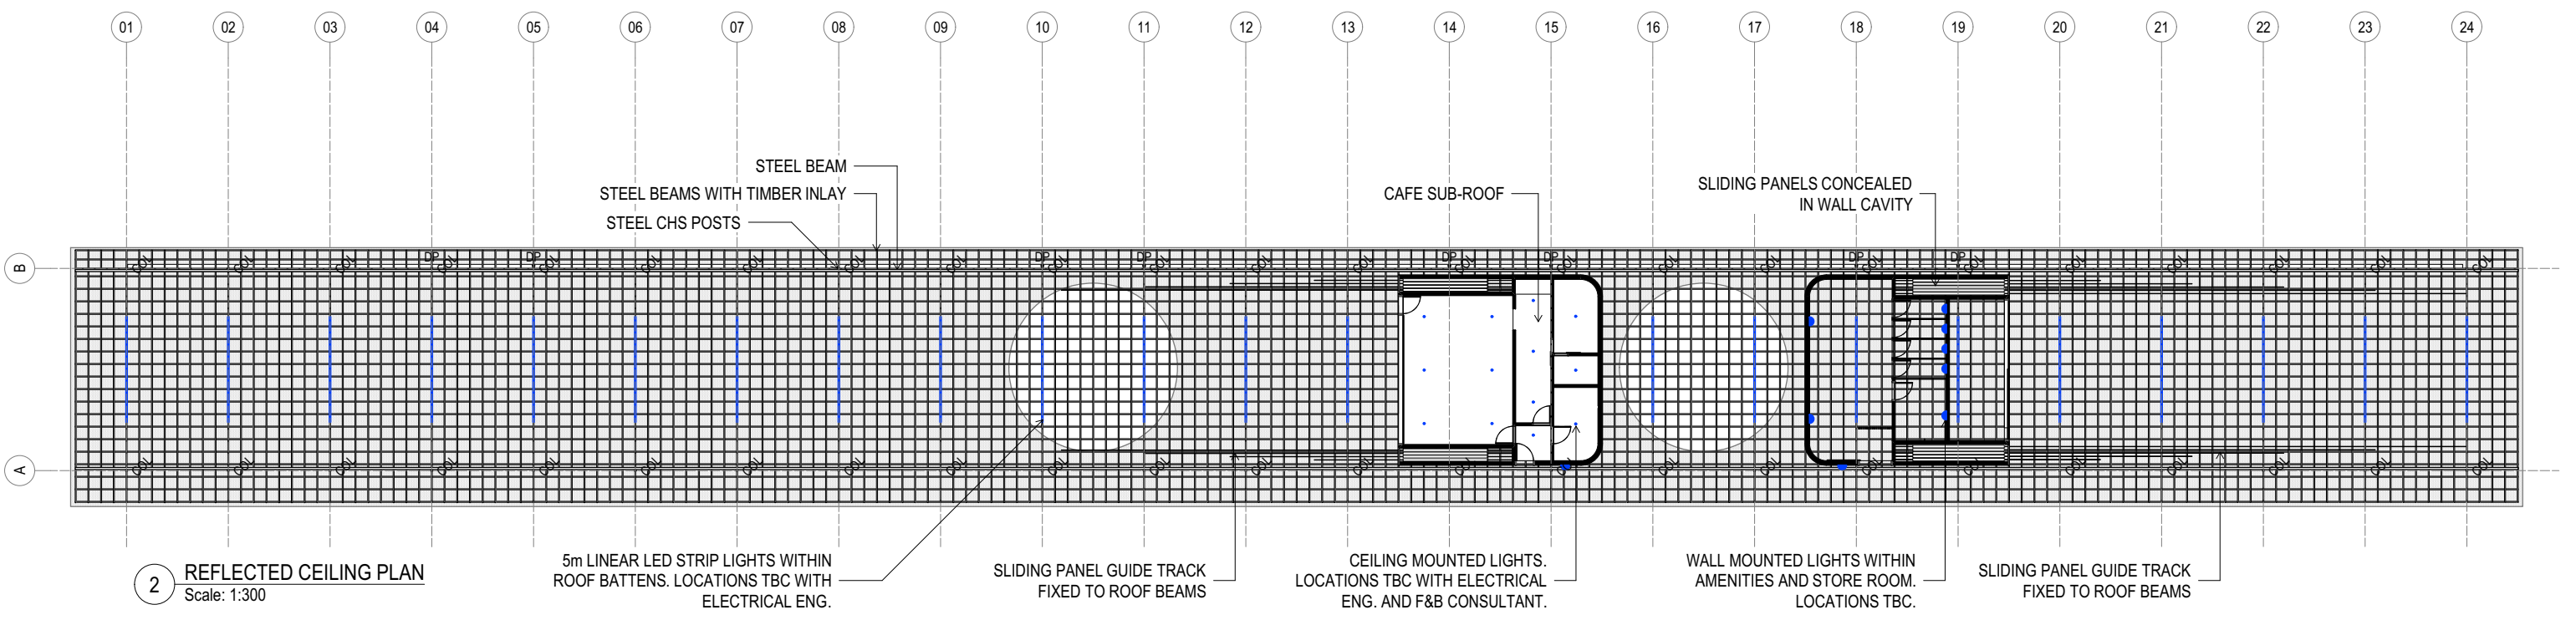


2 REFLECTED CEILING PLAN
Scale: 1:300


DEVELOPMENT APPLICATION

 


<table border="1"> <tr> <th>REV</th> <th>DATE</th> <th>DESCRIPTION</th> </tr> <tr> <td>D</td> <td>12.03.21</td> <td>ISSUE FOR DA</td> </tr> <tr> <td>C</td> <td>18.02.21</td> <td>DRAFT FOR TENDER</td> </tr> <tr> <td>B</td> <td>16.02.21</td> <td>CONSULTANT COORD</td> </tr> <tr> <td>A</td> <td>14.12.20</td> <td>CONSULTANT PRE-DA COORD</td> </tr> </table>			REV	DATE	DESCRIPTION	D	12.03.21	ISSUE FOR DA	C	18.02.21	DRAFT FOR TENDER	B	16.02.21	CONSULTANT COORD	A	14.12.20	CONSULTANT PRE-DA COORD	<table border="1"> <tr> <th>CLIENT</th> <td>Penrith City Council 601 High St, Penrith NSW 2750</td> </tr> <tr> <th>LANDSCAPE ARCHITECT</th> <td>McGregor Coxall The Foundry, Studio 1/181 Lawson Street Darlington NSW</td> </tr> </table>	CLIENT	Penrith City Council 601 High St, Penrith NSW 2750	LANDSCAPE ARCHITECT	McGregor Coxall The Foundry, Studio 1/181 Lawson Street Darlington NSW	<table border="1"> <tr> <th>ARCHITECT</th> <td>BREAKSPEAR ARCHITECTS ABN 81 601 670 991 ACN 601 670 991 Level 1, 13 The Corso, Manly NSW 2095 P: 0421 661 146 E: toby@brkspr.com</td> </tr> <tr> <td colspan="2">This drawing should be read in conjunction with all relevant contracts, specifications, reports and drawings. Do not scale drawings, dimensions govern. Verify all dimensions on site before construction. Copyright of this drawing is vested in Breakspear Architects pty ltd.</td> </tr> </table>	ARCHITECT	BREAKSPEAR ARCHITECTS ABN 81 601 670 991 ACN 601 670 991 Level 1, 13 The Corso, Manly NSW 2095 P: 0421 661 146 E: toby@brkspr.com	This drawing should be read in conjunction with all relevant contracts, specifications, reports and drawings. Do not scale drawings, dimensions govern. Verify all dimensions on site before construction. Copyright of this drawing is vested in Breakspear Architects pty ltd.		<table border="1"> <tr> <th>PROJECT</th> <td colspan="4">REGATTA PARK KIOSK</td> </tr> <tr> <th>PROJECT NUMBER</th> <td>2015</td> <th>DRAWN</th> <td>AQ</td> <th>CHECKED</th> <td>TB</td> <th>SHEET SCALE</th> <td>1:300</td> <th>SHEET SIZE</th> <td>A3</td> </tr> </table>	PROJECT	REGATTA PARK KIOSK				PROJECT NUMBER	2015	DRAWN	AQ	CHECKED	TB	SHEET SCALE	1:300	SHEET SIZE	A3	<table border="1"> <tr> <th>SHEET TITLE</th> <td colspan="3">ROOF PLAN AND REFLECTED CEILING PLAN</td> </tr> <tr> <th>DOCUMENTATION STAGE</th> <td>DA</td> <th>SHEET NUMBER</th> <td>102</td> <th>ISSUE</th> <td>D</td> </tr> </table>	SHEET TITLE	ROOF PLAN AND REFLECTED CEILING PLAN			DOCUMENTATION STAGE	DA	SHEET NUMBER	102	ISSUE	D
REV	DATE	DESCRIPTION	
D	12.03.21	ISSUE FOR DA	
C	18.02.21	DRAFT FOR TENDER	
B	16.02.21	CONSULTANT COORD	
A	14.12.20	CONSULTANT PRE-DA COORD	
CLIENT	Penrith City Council 601 High St, Penrith NSW 2750	
LANDSCAPE ARCHITECT	McGregor Coxall The Foundry, Studio 1/181 Lawson Street Darlington NSW	
ARCHITECT	BREAKSPEAR ARCHITECTS ABN 81 601 670 991 ACN 601 670 991 Level 1, 13 The Corso, Manly NSW 2095 P: 0421 661 146 E: toby@brkspr.com	
This drawing should be read in conjunction with all relevant contracts, specifications, reports and drawings. Do not scale drawings, dimensions govern. Verify all dimensions on site before construction. Copyright of this drawing is vested in Breakspear Architects pty ltd.	
PROJECT	REGATTA PARK KIOSK	
PROJECT NUMBER	2015	DRAWN	AQ	CHECKED	TB	SHEET SCALE	1:300	SHEET SIZE	A3	
SHEET TITLE	ROOF PLAN AND REFLECTED CEILING PLAN	
DOCUMENTATION STAGE	DA	SHEET NUMBER	102	ISSUE	D	

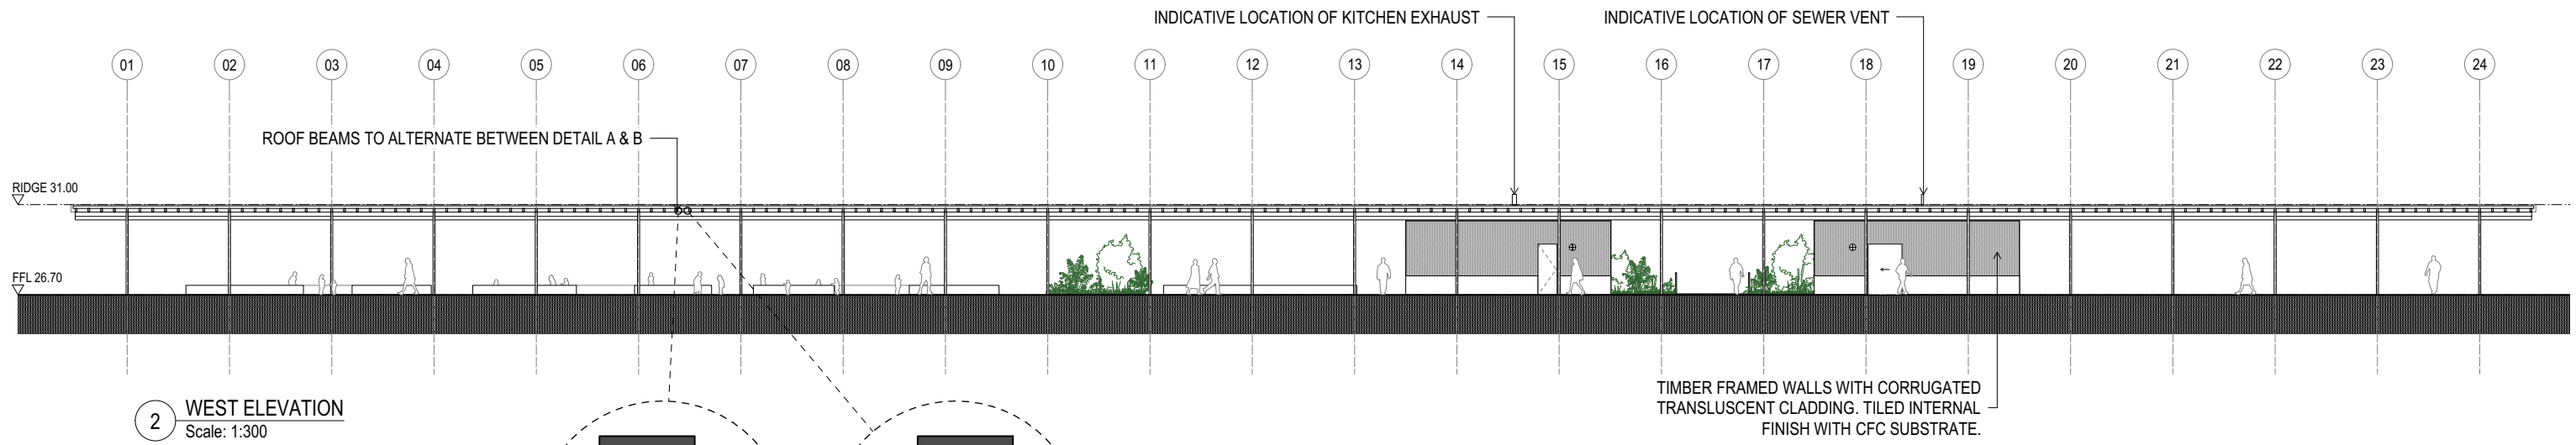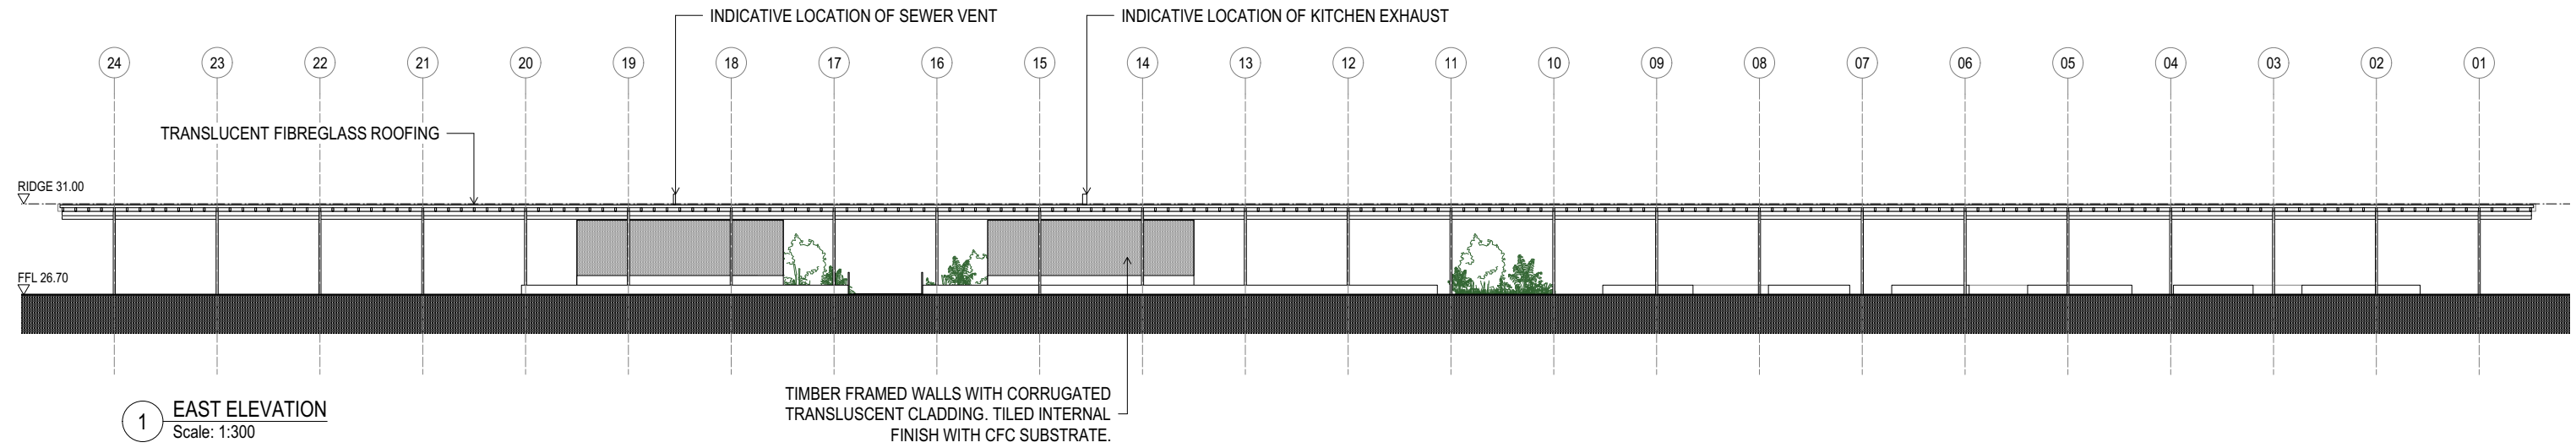





DRESSED TIMBER TINLAY
 150PFC TBC WITH STRUCT. ENG.
 LINEAR LED LIGHT AS PER RCP

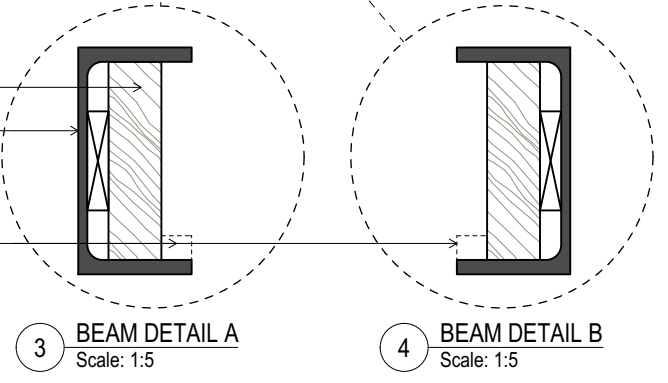


DEVELOPMENT APPLICATION

 

CLIENT Penrith City Council 601 High St, Penrith NSW 2750			LANDSCAPE ARCHITECT McGregor Coxall The Foundry, Studio 1/181 Lawson Street Darlingtown NSW			ARCHITECT BREAKSPEAR ARCHITECTS ABN 81 601 670 991 ACN 601 670 991 Level 1, 13 The Corso, Manly NSW 2095 P: 0421 661 146 E: toby@brkspr.com			PROJECT REGATTA PARK KIOSK				SHEET TITLE ELEVATIONS AND SECTION		
D 12.03.21 ISSUE FOR DA C 18.02.21 DRAFT FOR TENDER B 16.02.21 CONSULTANT COORD A 14.12.20 CONSULTANT PRE-DA COORD	REV DATE DESCRIPTION REV DATE DESCRIPTION	CLIENT LANDSCAPE ARCHITECT ARCHITECT	PROJECT NUMBER 2015	DRAWN AQ	CHECKED TB	SHEET SCALE 1:300	SHEET SIZE A3	DOCUMENTATION STAGE DA	SHEET NUMBER 200	ISSUE D					

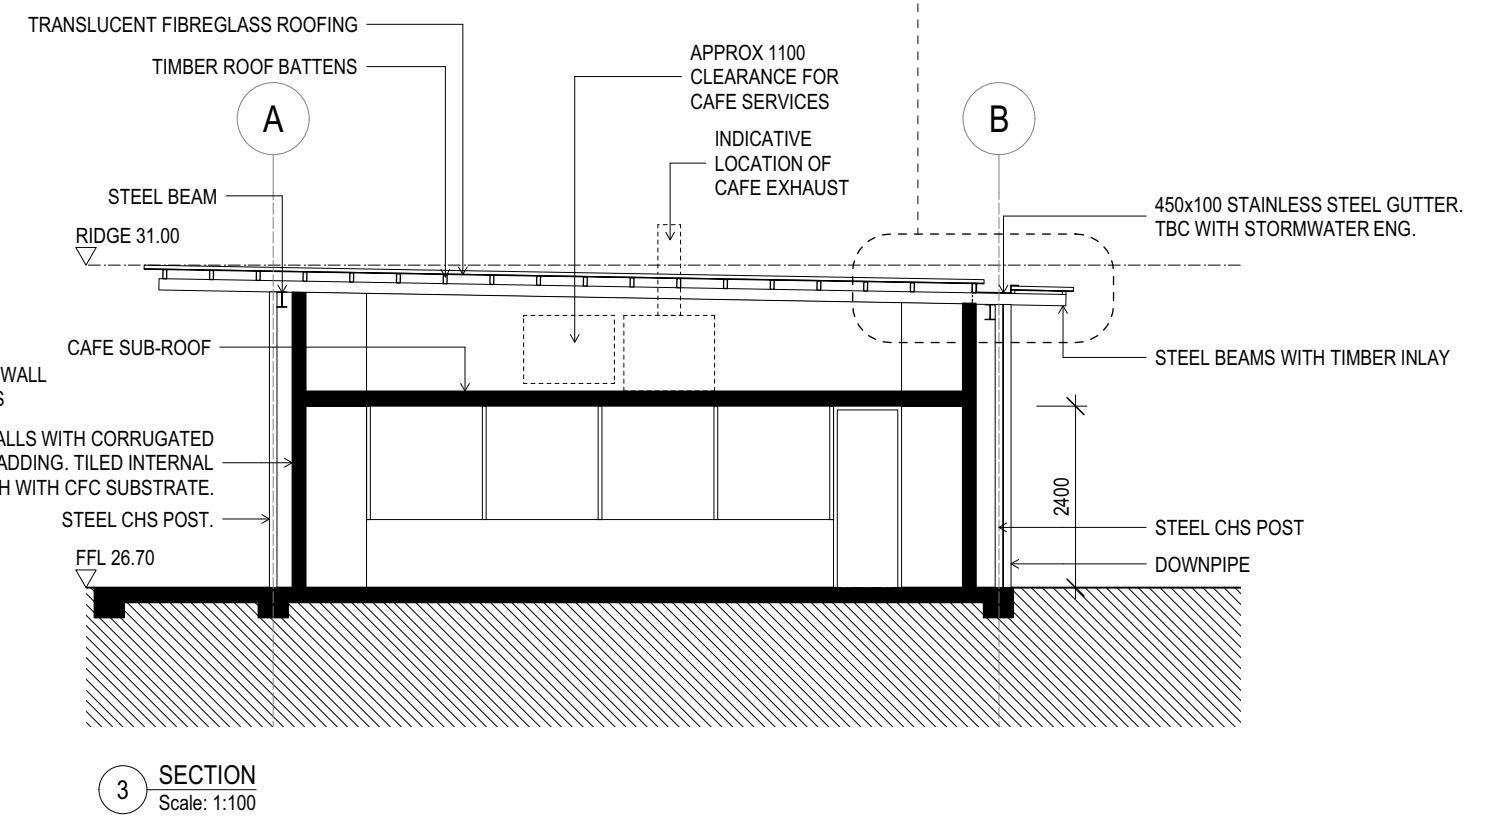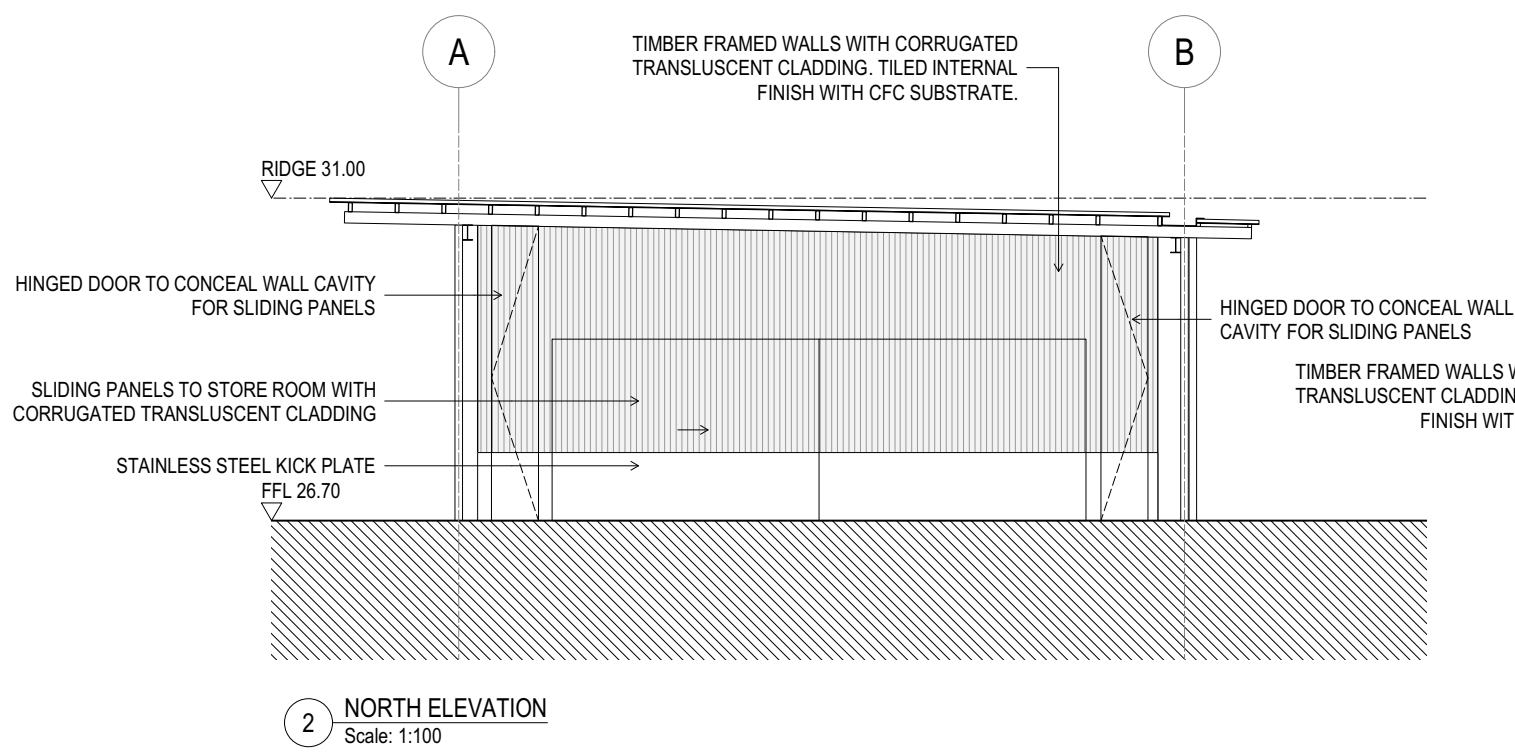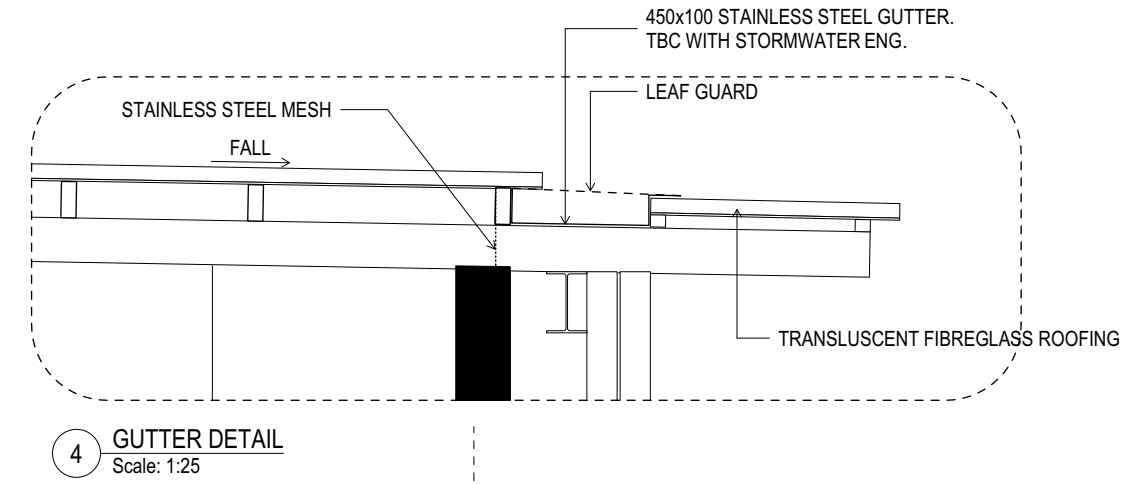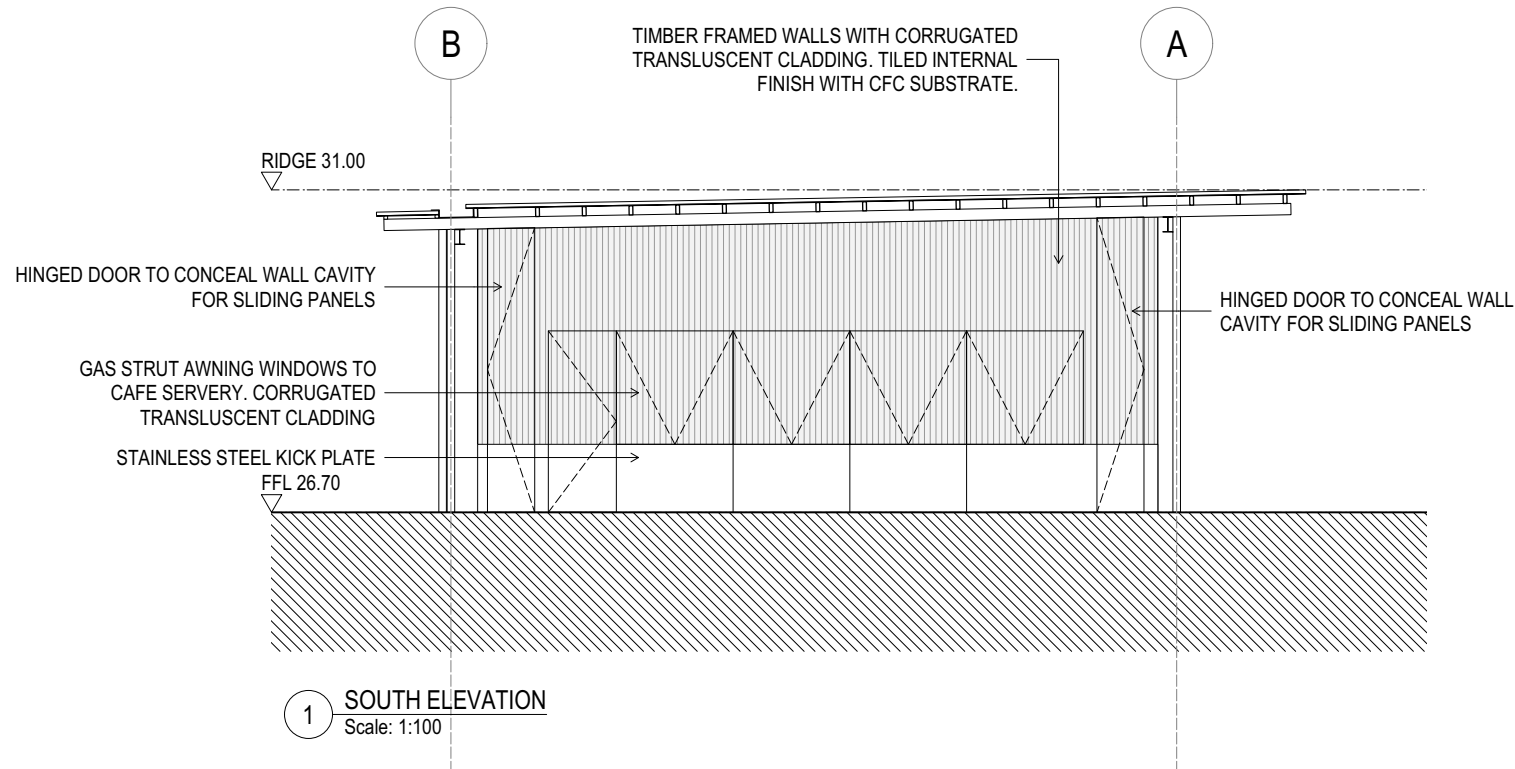

DEVELOPMENT APPLICATION

 

CLIENT Penrith City Council 601 High St, Penrith NSW 2750			LANDSCAPE ARCHITECT McGregor Coxall The Foundry, Studio 1/181 Lawson Street Darlington NSW			ARCHITECT BREAKSPEAR ARCHITECTS ABN 81 601 670 991 ACN 601 670 991 Level 1, 13 The Corso, Manly NSW 2095 P: 0421 661 146 E: toby@brkspr.com			PROJECT REGATTA PARK KIOSK			SHEET TITLE ELEVATIONS AND SECTION		
D 12.03.21 ISSUE FOR DA C 18.02.21 DRAFT FOR TENDER B 16.02.21 CONSULTANT COORD A 14.12.20 CONSULTANT PRE-DA COORD	REV DATE DESCRIPTION REV DATE DESCRIPTION	CLIENT LANDSCAPE ARCHITECT ARCHITECT	PROJECT NUMBER 2015	DRAWN AQ	CHECKED TB	SHEET SCALE 1:300	SHEET SIZE A3	DOCUMENTATION STAGE DA	SHEET NUMBER 200	ISSUE D				