


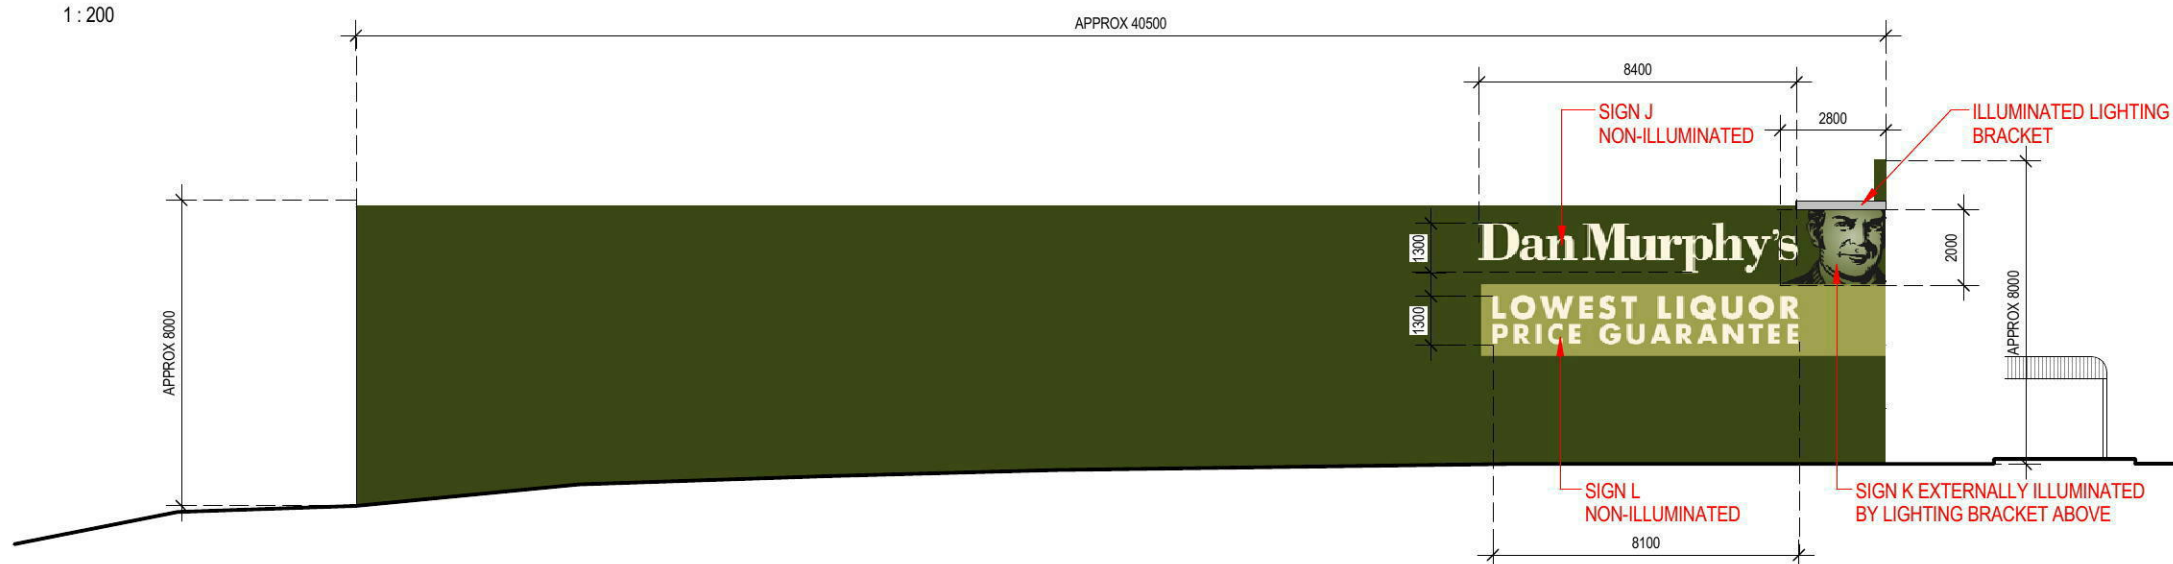


APPROVED EAST ELEVATION

1 : 200



APPROVED SOUTH ELEVATION

1 : 200

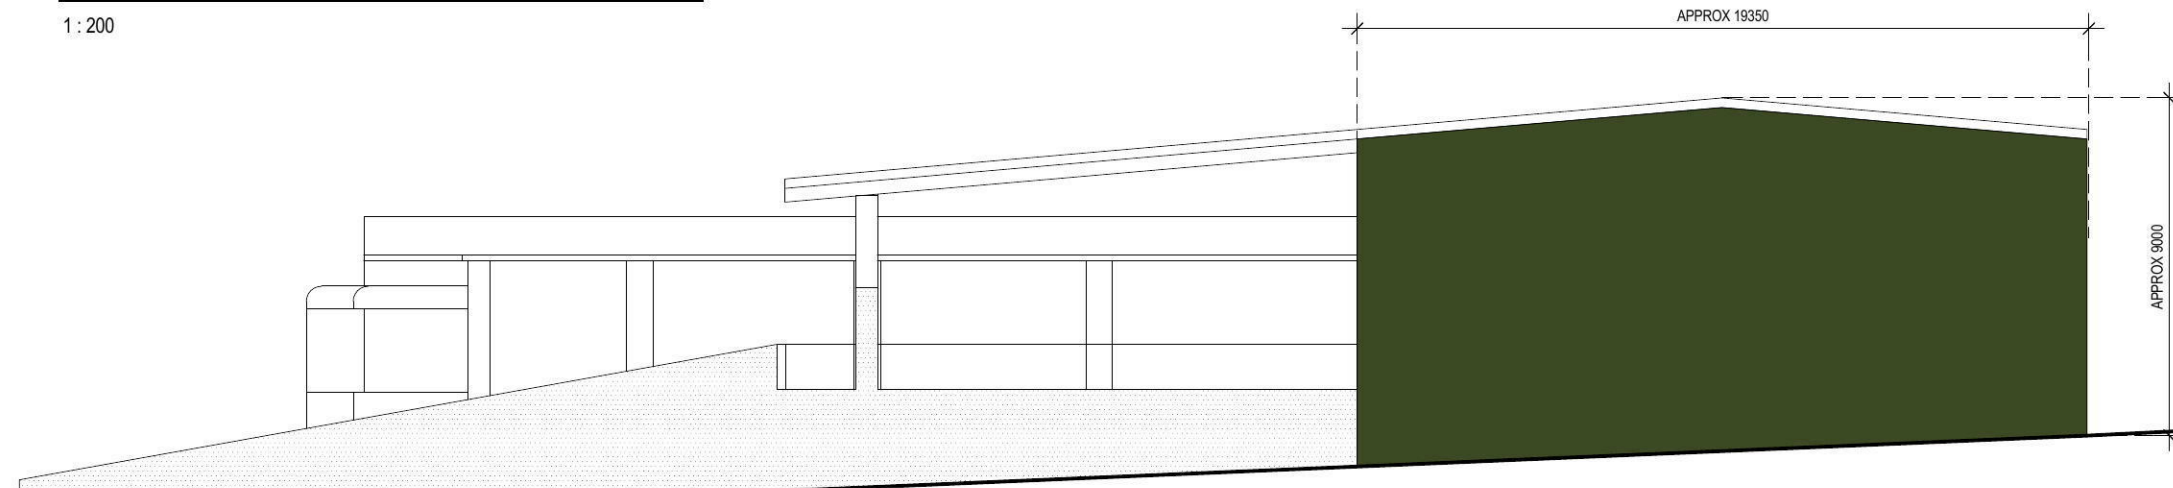

APPROVED WEST ELEVATION

1 : 200

APPROVED SIGNAGE SCHEDULE


SIGN	DESCRIPTION	SIZE	QTY	AREA
Sign A	DM Cream 4mm ACM	11.0 x 1.7	m 1	18.7 m ²
Sign B	Vinyl Print on Precision Cut ACM	3.7 x 2.7	m 1	10.0 m ²
Sign C	DM light green & White 4mm ACM	6.0 x 0.4	m 1	2.4 m ²
Sign D	Gold Painted 4mm Aluminium	1.6 x 0.4	m 1	0.6 m ²
Sign E *	DM Cream 4mm ACM	11.0 x 0.85	m 1	9.35 m ²
Sign F	Above awning Internally Illuminated fascia sign	2.0 x 0.6	m 1	1.2 m ²
Sign G	2-Sided internally lit Pylon Sign	2.4 x 1.54	m 1	3.7 m ²
Sign H	2-Sided internally lit Pylon Sign	2.6 x 1.0	m 1	2.6 m ²
Sign I	2-Sided internally lit Pylon Sign	1.7 x 1.1	m 1	1.9 m ²
Sign J	DM Cream 4mm ACM	8.4 x 1.3	m 1	11 m ²
Sign K	Vinyl Print on Precision Cut ACM	2.8 x 2.0	m 1	5.6 m ²
Sign L	DM Cream 4mm ACM	8.1 x 1.3	m 1	10.5 m ²

*Council Condition to reduce Sign E to 11 x 0.85m as per Condition 9 on stamped plans.

ACM : Aluminium Composite Material
DM : Dan Murphy's

APPROVED COLOURS

	RESENE DAN MURPHY'S DARK GREEN (PMS 5743)
	RESENE DAN MURPHY'S LIGHT GREEN (PMS 5767)
	RESENE DAN MURPHY'S CREAM (PMS 7506)

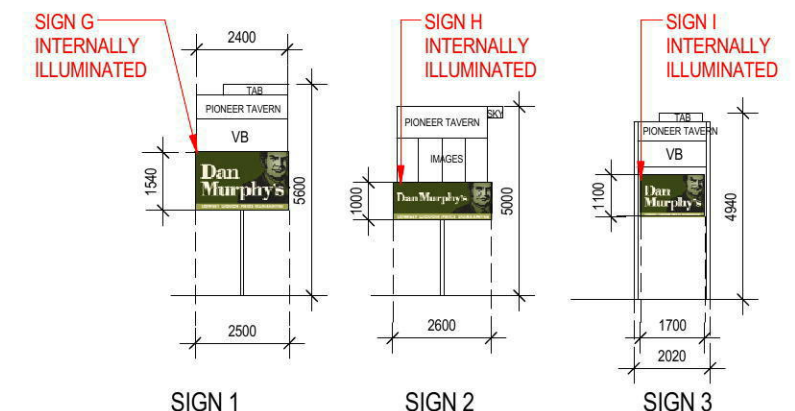


APPROVED RETRO-FITTED PYLON SIGNS

1 : 200

no.	date	ISSUE / revision	by	client	project - address	drawing title	job no.	drawing no.	issue
A	04.09.13	S96	AW	DAN MURPHY'S	SOUTH PENRITH - DAN MURPHY SIGNAGE 21 Aspen Street, South Penrith, NSW (Lot 101 DP 702943)	CURRENT APPROVED ELEVATIONS DA13/0328	2013-033	DA02	A
							scale @ A3	As indicated	AW
							All dimensions in millimetres unless noted otherwise. Do not scale these drawings - Figure dimensions take precedence. This drawing and its contents are subject to copyright laws and protection. Do not reproduce in full or in part without approval. ©Copyright		
							PERTH 08 9287 3600 SYDNEY 02 8584 6200 MELBOURNE 03 8851 4400		
							 i2C.COM.AU		

19/09/2013 3:52:32 PM

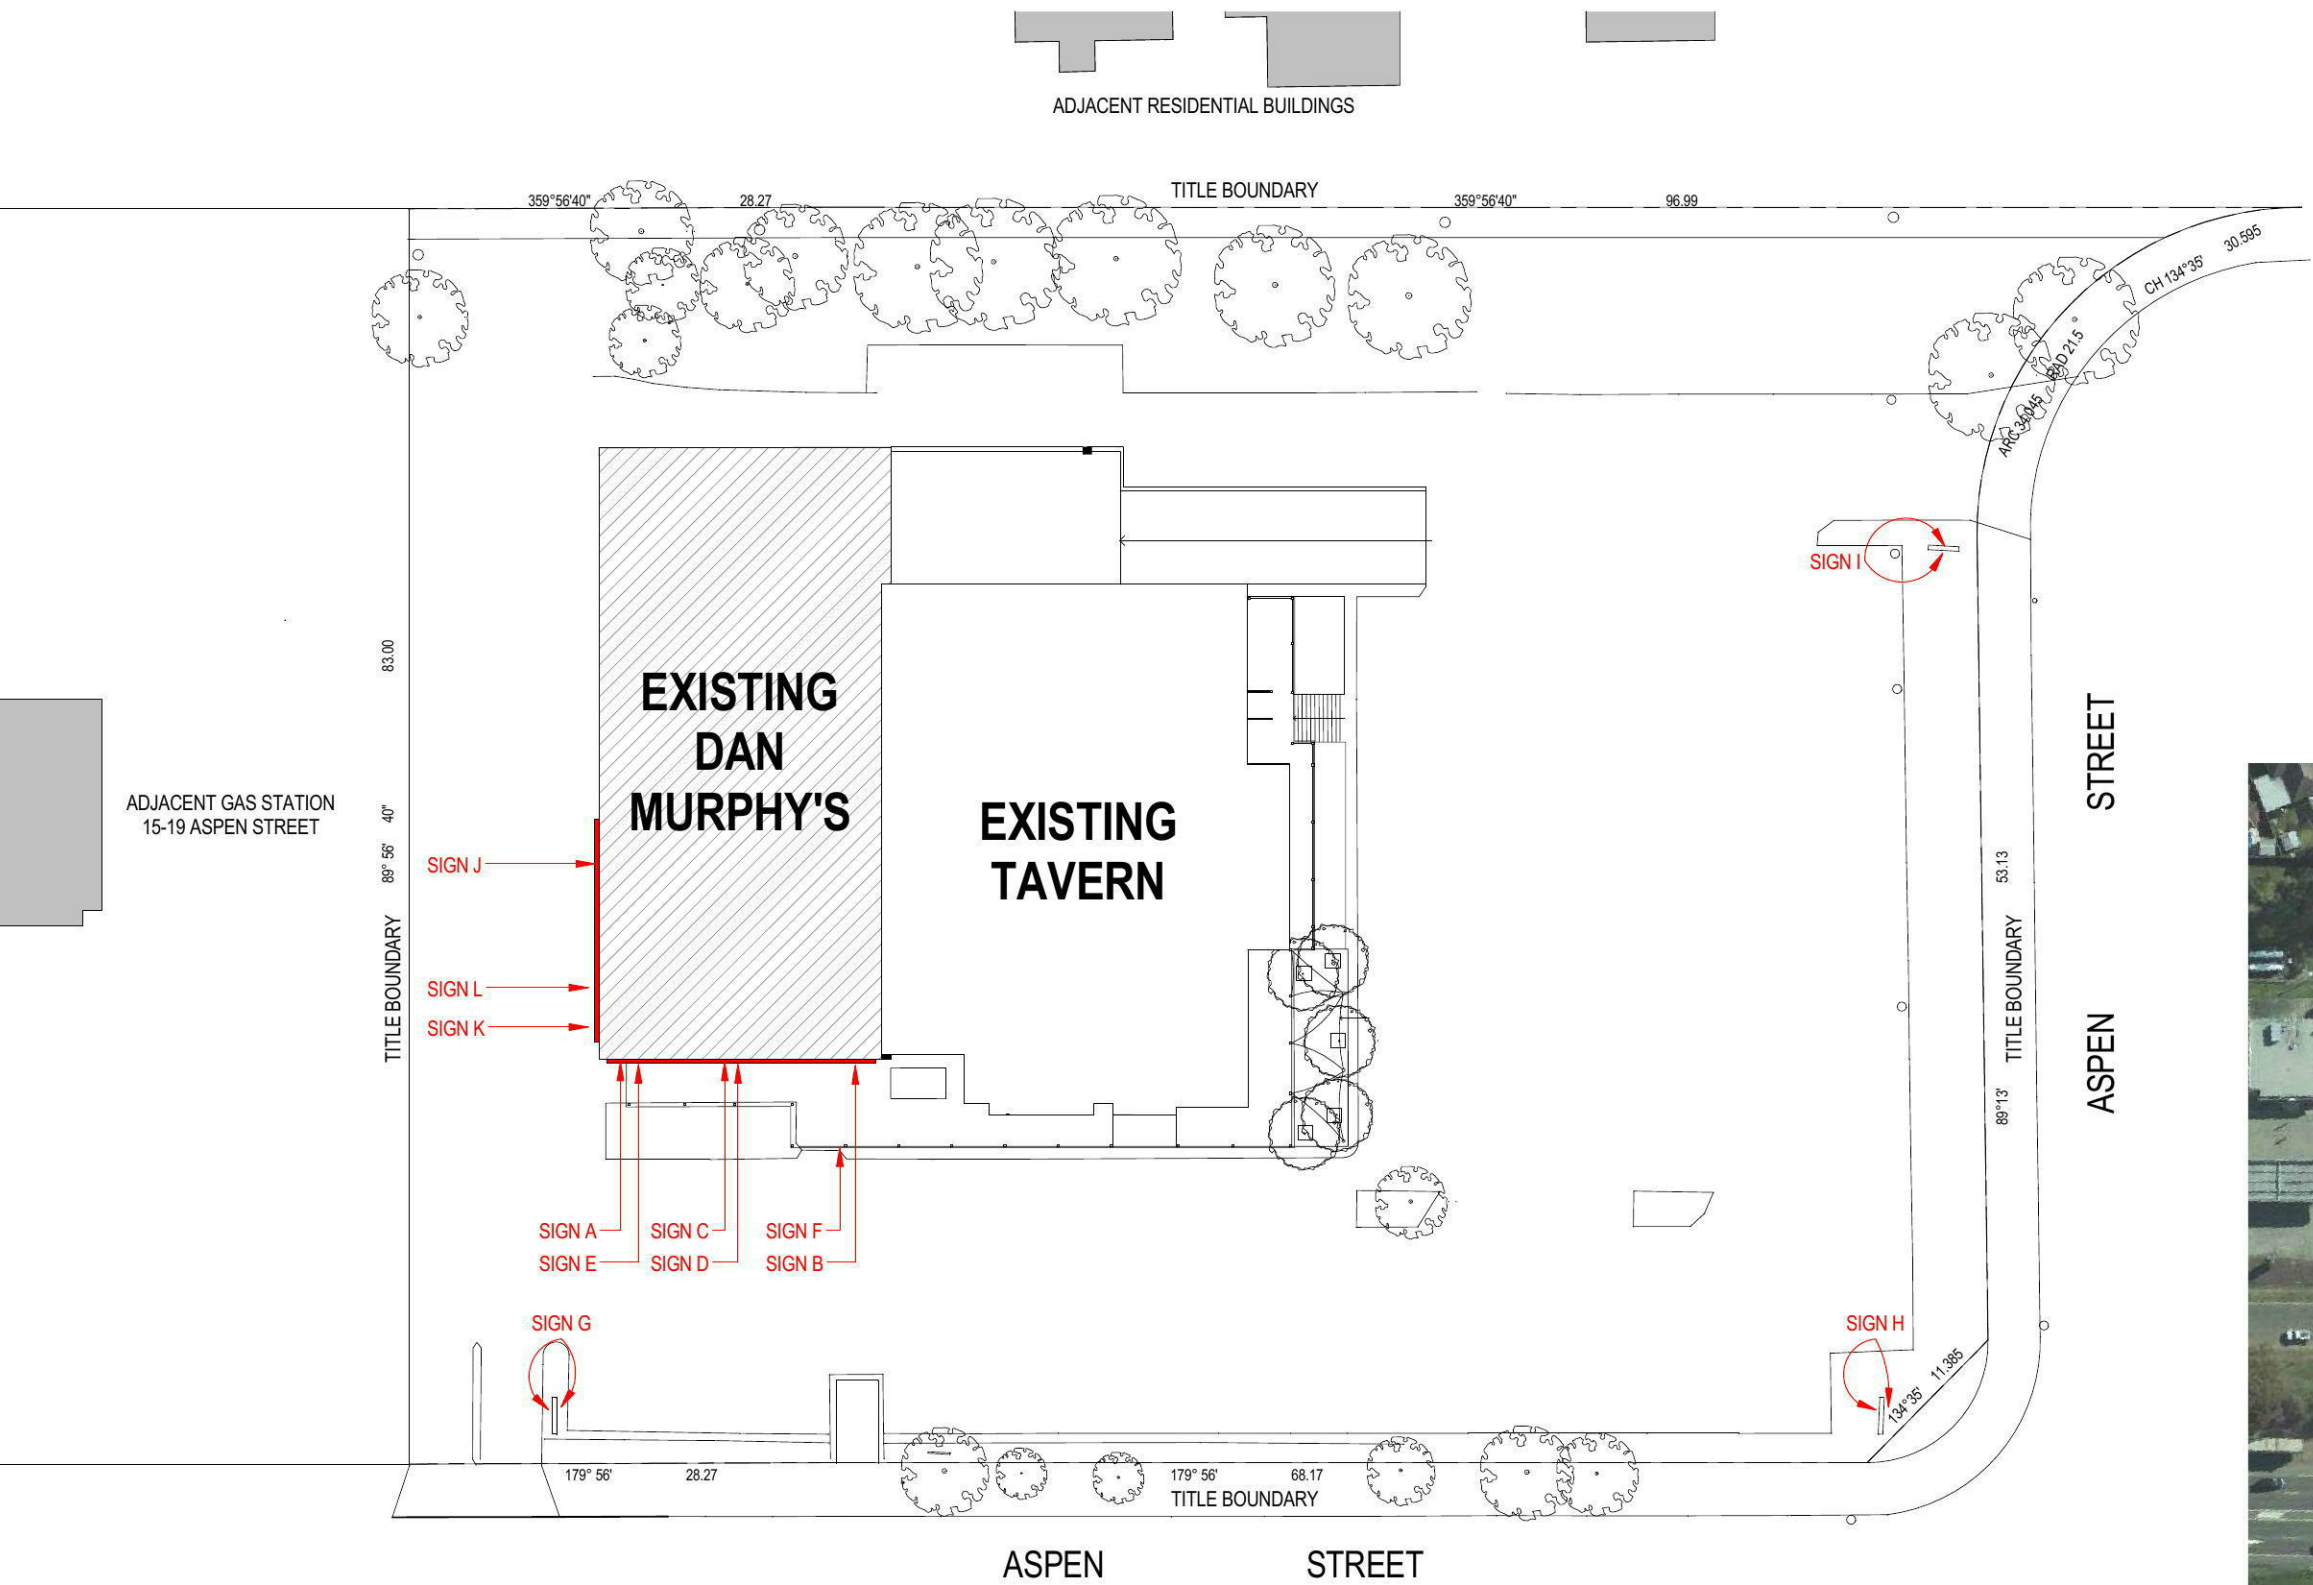

SITE PLAN WITH APPROVED SIGNAGE LOCATION


1 : 500

SITE AREAS

EXISTING TOTAL SITE AREA APPROX 8703m²


GROSS FLOOR AREA (GFA)
OF EXISTING DAN MURPHY'S* 909m²

*BUILDING AREA IN REFERENCE TO DAN
MURPHY'S PENRITH ALH GROUP CONTROL PLAN
DATED MARCH 2007

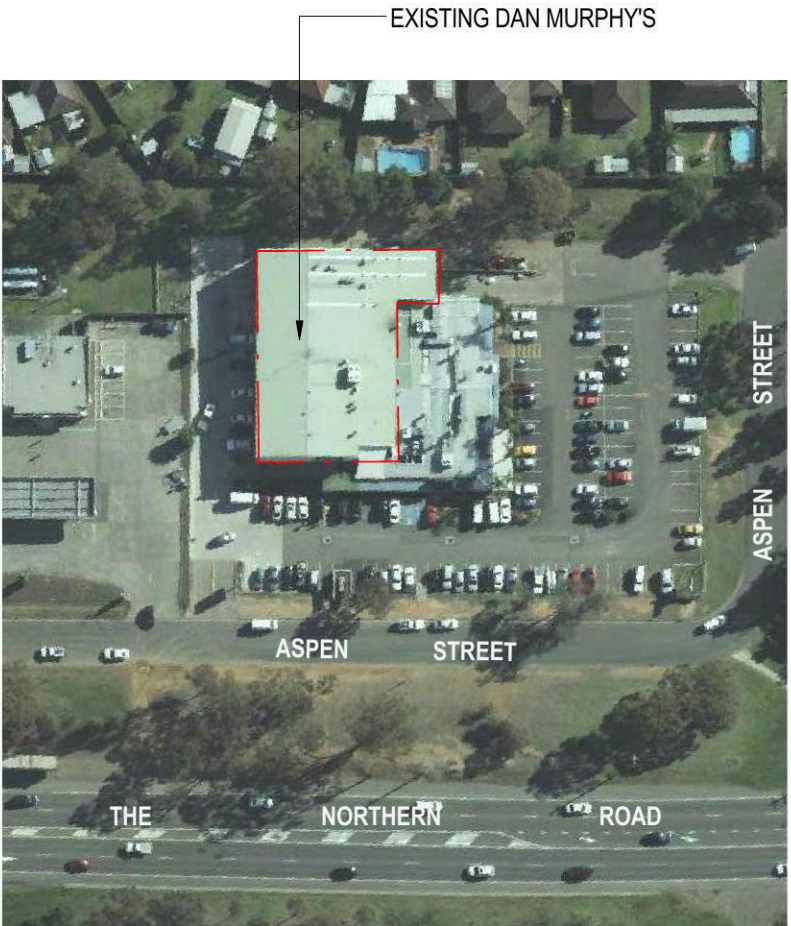

LOCALITY PLAN

NOT TO SCALE

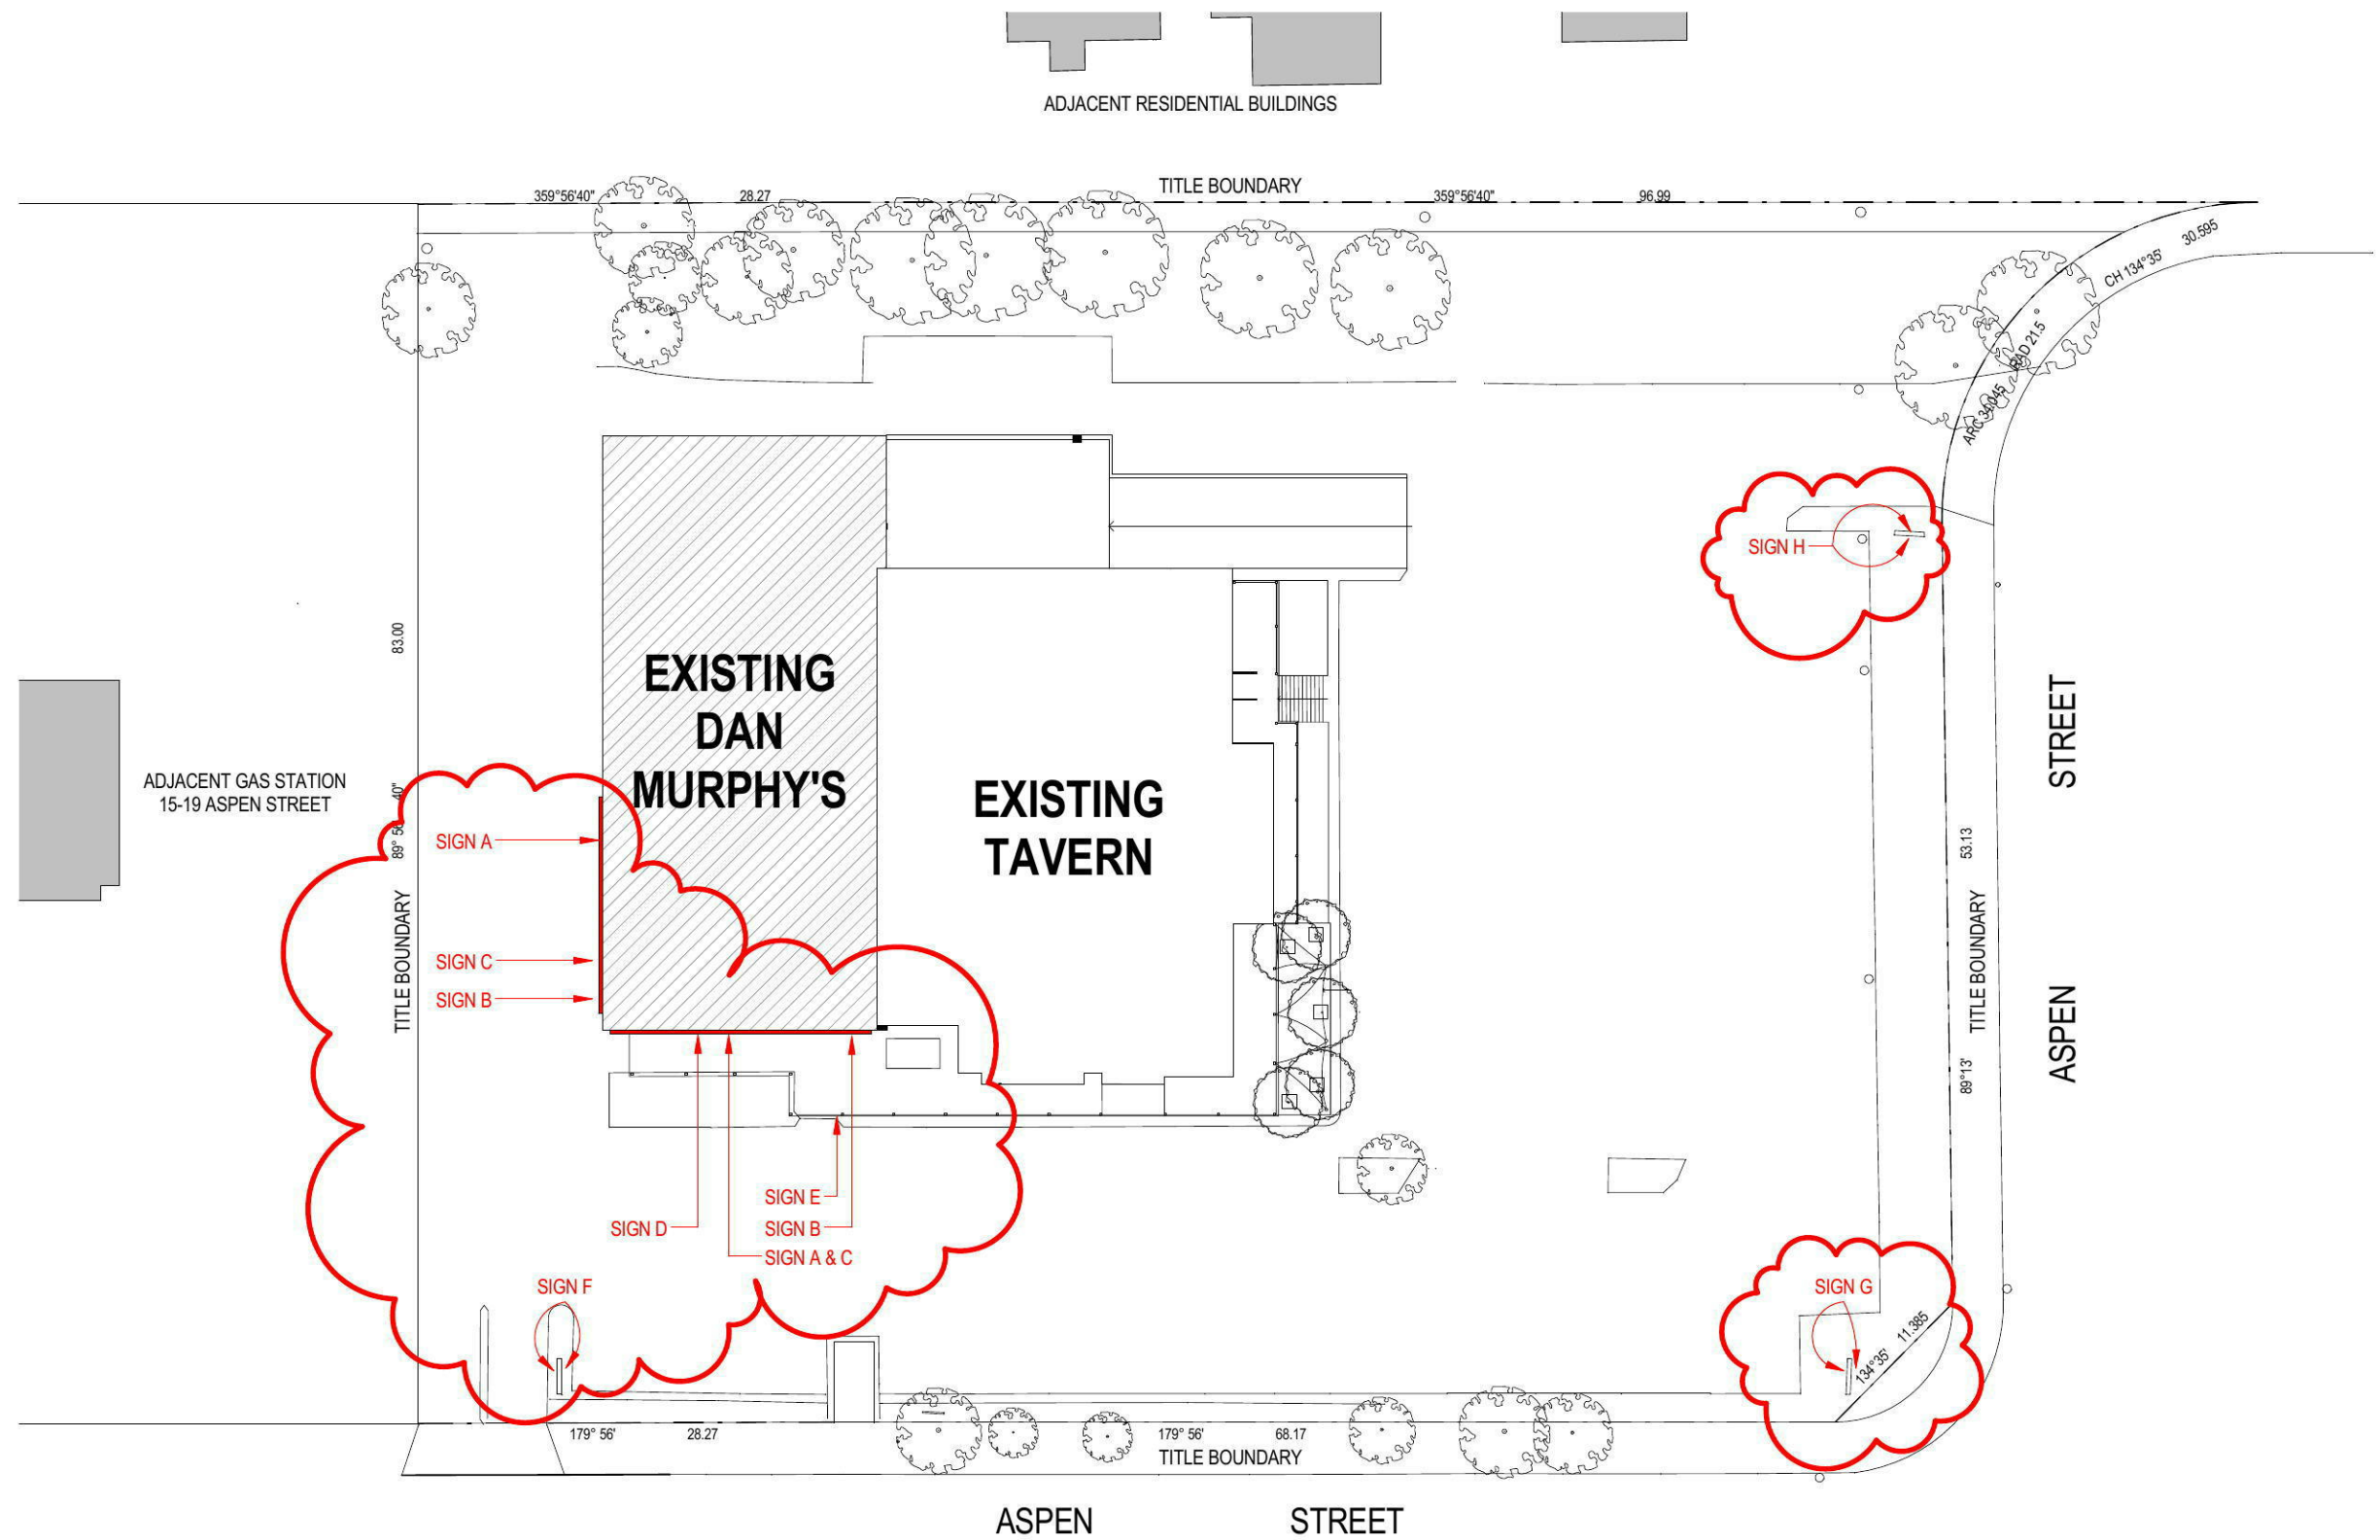

SITE PLAN WITH PROPOSED SIGNAGE LOCATION

1 : 500

no.	date	ISSUE / revision	by
A	04.04.13	DA ISSUE	AW
B	08.04.13	DA ISSUE	AW
C	04.09.13	S96	AW

DAN MURPHY'S

project - address
SOUTH PENRITH - DAN MURPHY SIGNAGE
21 Aspen Street,
South Penrith, NSW
(Lot 101 DP 702943)

drawing title
PROPOSED LOCATION OF SIGNAGE

S96 ISSUE

job no. 2013-033

drawing no. DA04

scale @ A3 1 : 500

issue C

drawn AW

All dimensions in millimetres unless noted otherwise.
Do not scale these drawings - Figure dimensions take precedence.
This drawing and its contents are subject to copyright laws and protection.
Do not reproduce in full or in part without approval.

PERTH
08 9287 3600
SYDNEY
02 8584 6200
MELBOURNE
03 8851 4400

i2c
i2c.COM.AU

19/09/2013 3:52:33 PM