


	Existing	Proposed
GFA (based on site area of 90,325m ²)	101170m ²	102626m ²
Car Parking	3558	3538

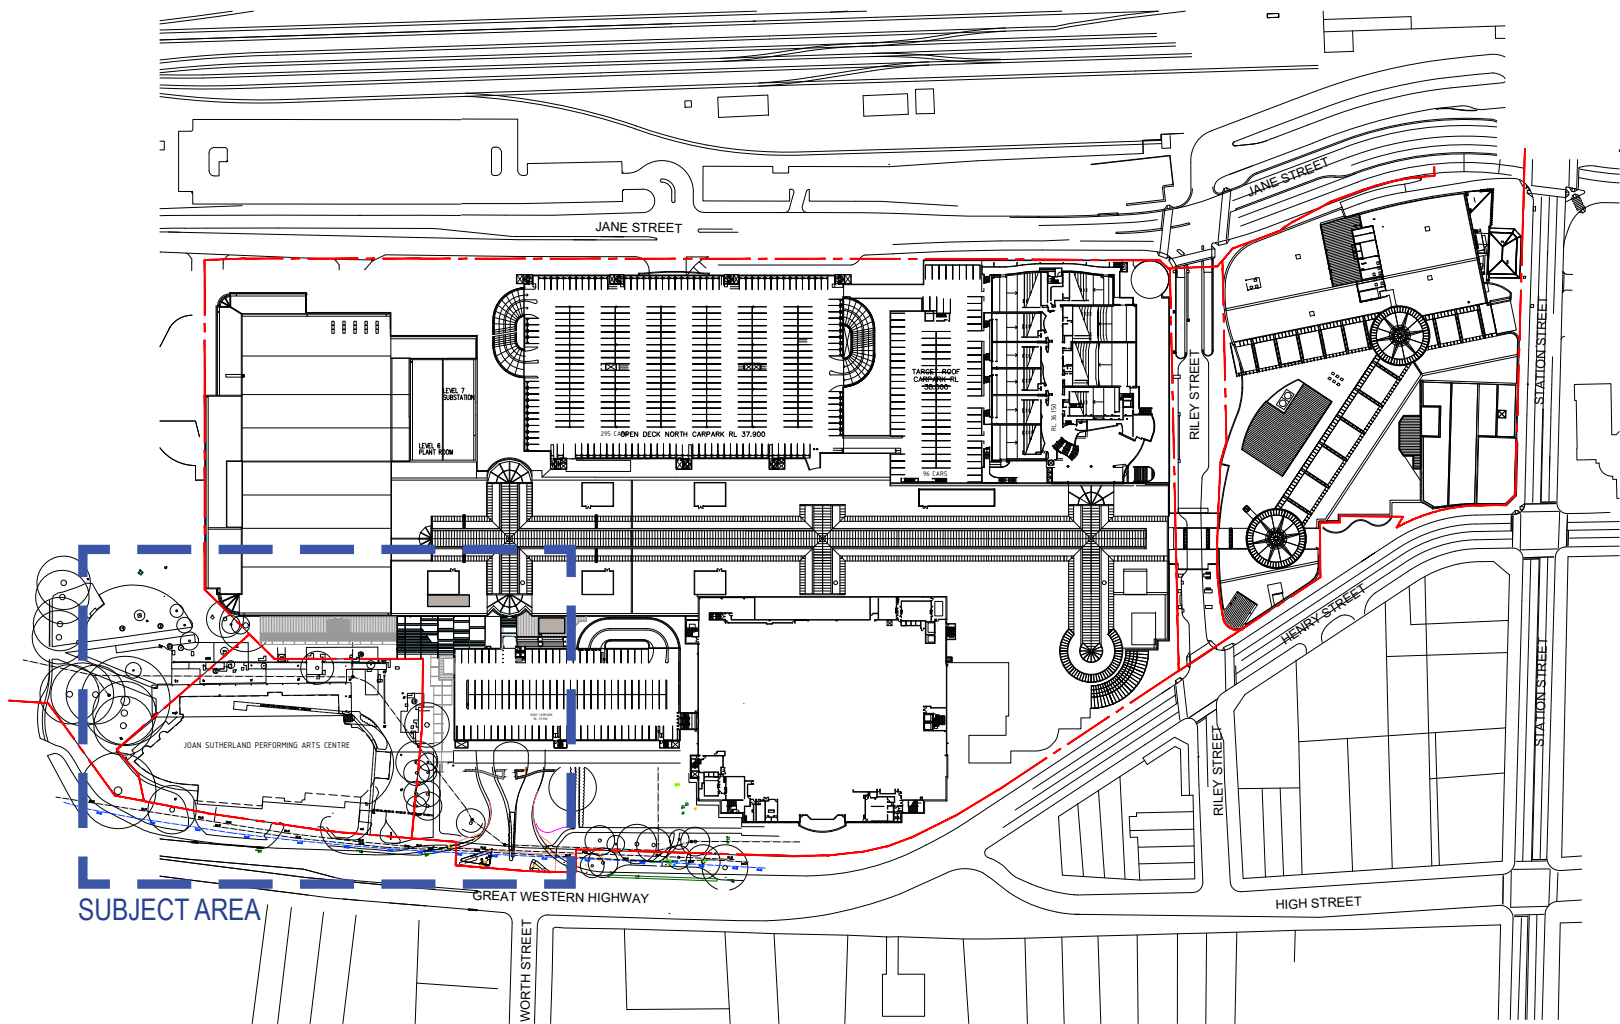

- NOTES:
- This document describes a Design Intent only
 - Written dimensions take precedence over scaling and are to be checked on site.
 - Refer to all project documentation before commencing work.
 - Refer any discrepancies to the Project Design Manager.
 - Copyright is retained by Scentre Design and Construction.
 - Written authority is required for any reproduction.



SCENTRE GROUP

Scentre Design and Construction Pty Limited
85 Castlereagh Street, Sydney NSW 2000
Phone (61) 02 9558 7000 Fax (61) 02 9558 8500

ACN 100 287 289

SITE PLAN

ALTERATIONS & ADDITIONS

WESTFIELD PENRITH

DEVELOPMENT APPLICATION


Project Number D6912	Drawing No.	Revision
Scale @ Sheet Size 100% @ A4		1
7/10 Date 2019-10-21		



OVERALL SOUTH ELEVATION



DETAILED SOUTH ELEVATION 1

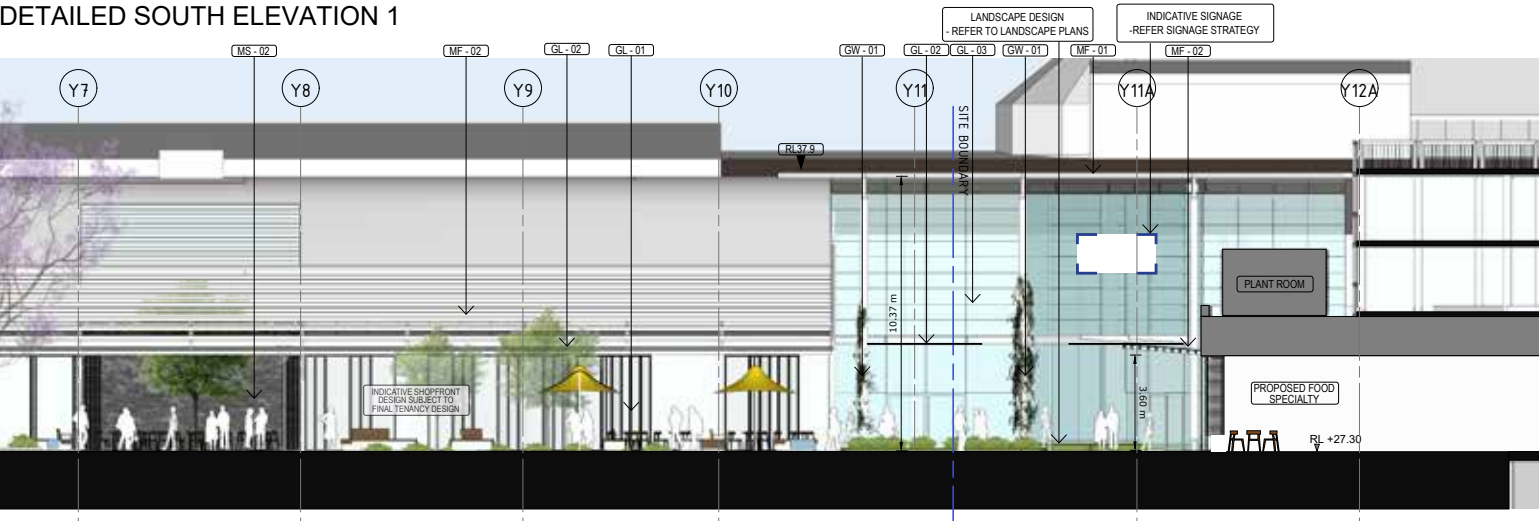

DETAILED SOUTH ELEVATION 2



- NOTES:
- This document describes a Design Intent only
 - Written dimensions take precedence over scaling and are to be checked on site.
 - Refer to all project documentation before commencing work.
 - Refer any discrepancies to the Project Design Manager.
 - Copyright is retained by Scentre Design and Construction.
 - Written authority is required for any reproduction.



SCENTRE GROUP

Scentre Design and Construction Pty Limited
85 Castlereagh Street, Sydney NSW 2000
Phone (02) 9558 7000 Fax (02) 9558 8500

ACN 100 207 289

SECTIONS / ELEVATIONS

ALTERATIONS & ADDITIONS

Centre

WESTFIELD PENRITH


DEVELOPMENT APPLICATION

Project Number D6912	Drawing No.	Revision
Scale @ Sheet Size 100% @ A4		
Print Date 2019-10-21		

2



SECTION AA

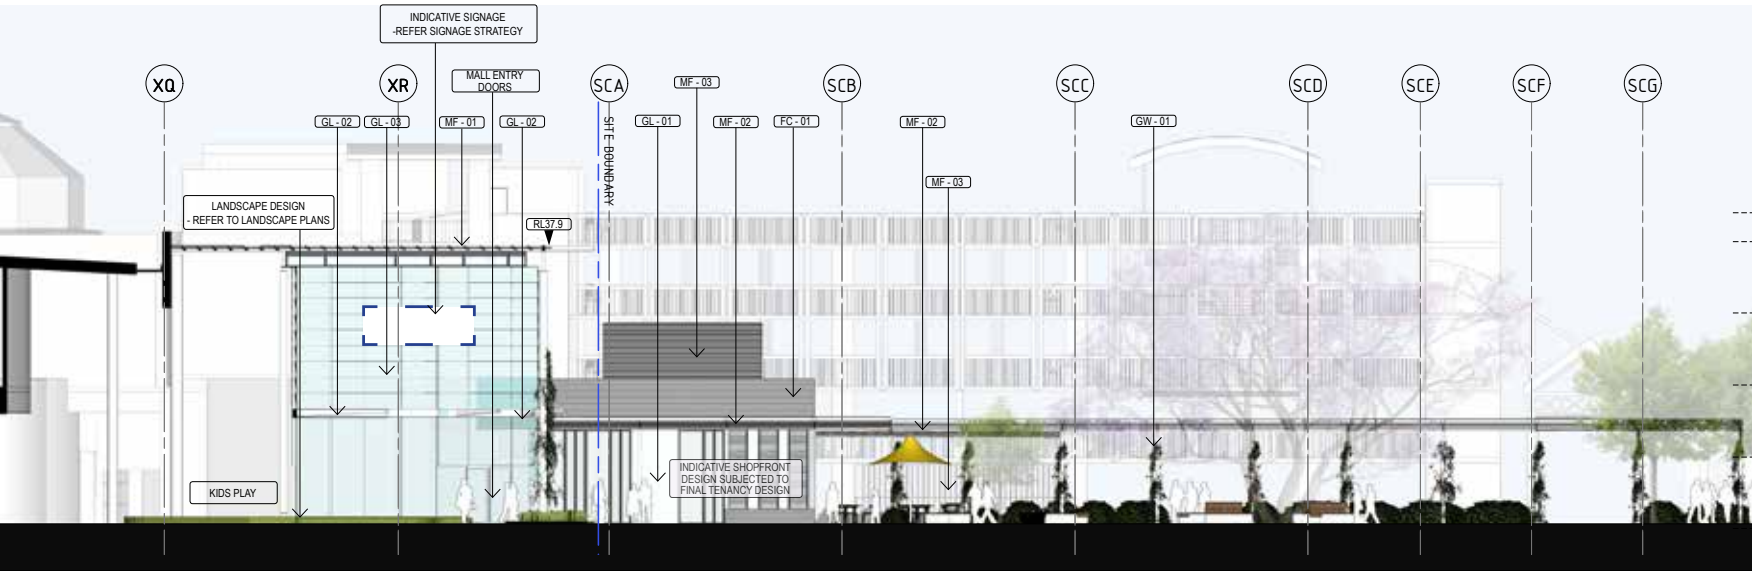

WEST ELEVATION / SECTION BB

- NOTES:
- This document describes a Design Intent only
 - Written dimensions take precedence over scaling and are to be checked on site.
 - Refer to all project documentation before commencing work.
 - Refer any discrepancies to the Project Design Manager.
 - Copyright is retained by Scentre Design and Construction.
 - Written authority is required for any reproduction.



SCENTRE GROUP

Scentre Design and Construction Pty Limited
85 Castlereagh Street, Sydney NSW 2000
Phone (61) 9558 1000 Fax (61) 9558 9500

ACN 900 287 289

SECTIONS / ELEVATIONS

ALTERATIONS & ADDITIONS

WESTFIELD PENRITH

DEVELOPMENT APPLICATION

Project Number: D6912 Drawing No: 3
Scale @ Sheet Size: 100% @ A4
P19 Date: 2019-10-21

