




Landscape Elevation
North Elevation 1:200

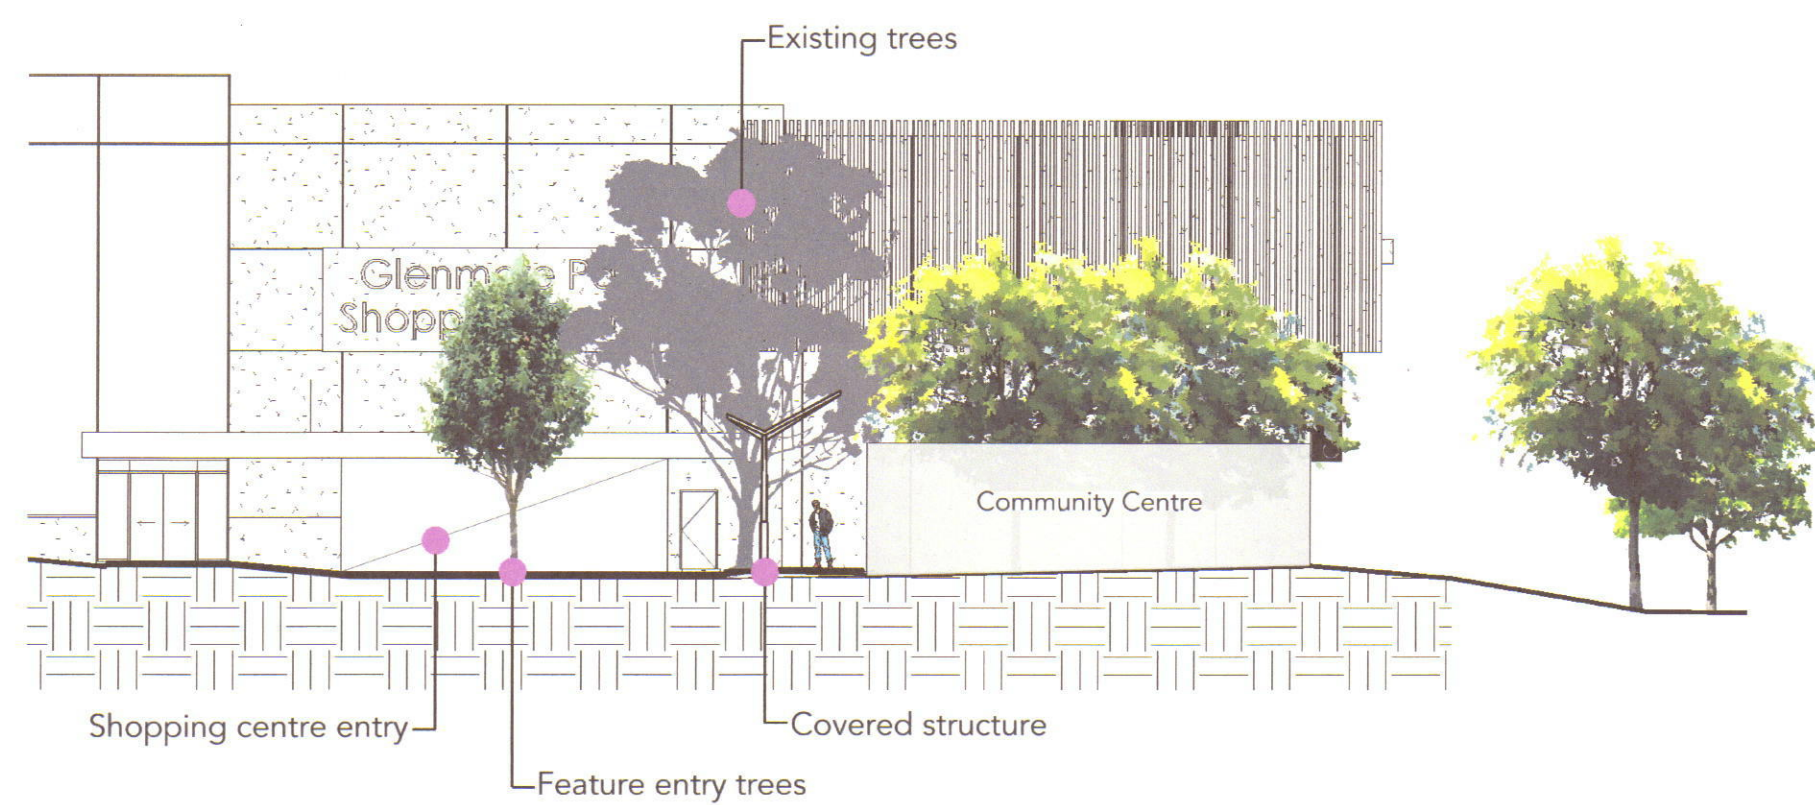

Landscape Elevation
South (Carpark) Elevation 1:200

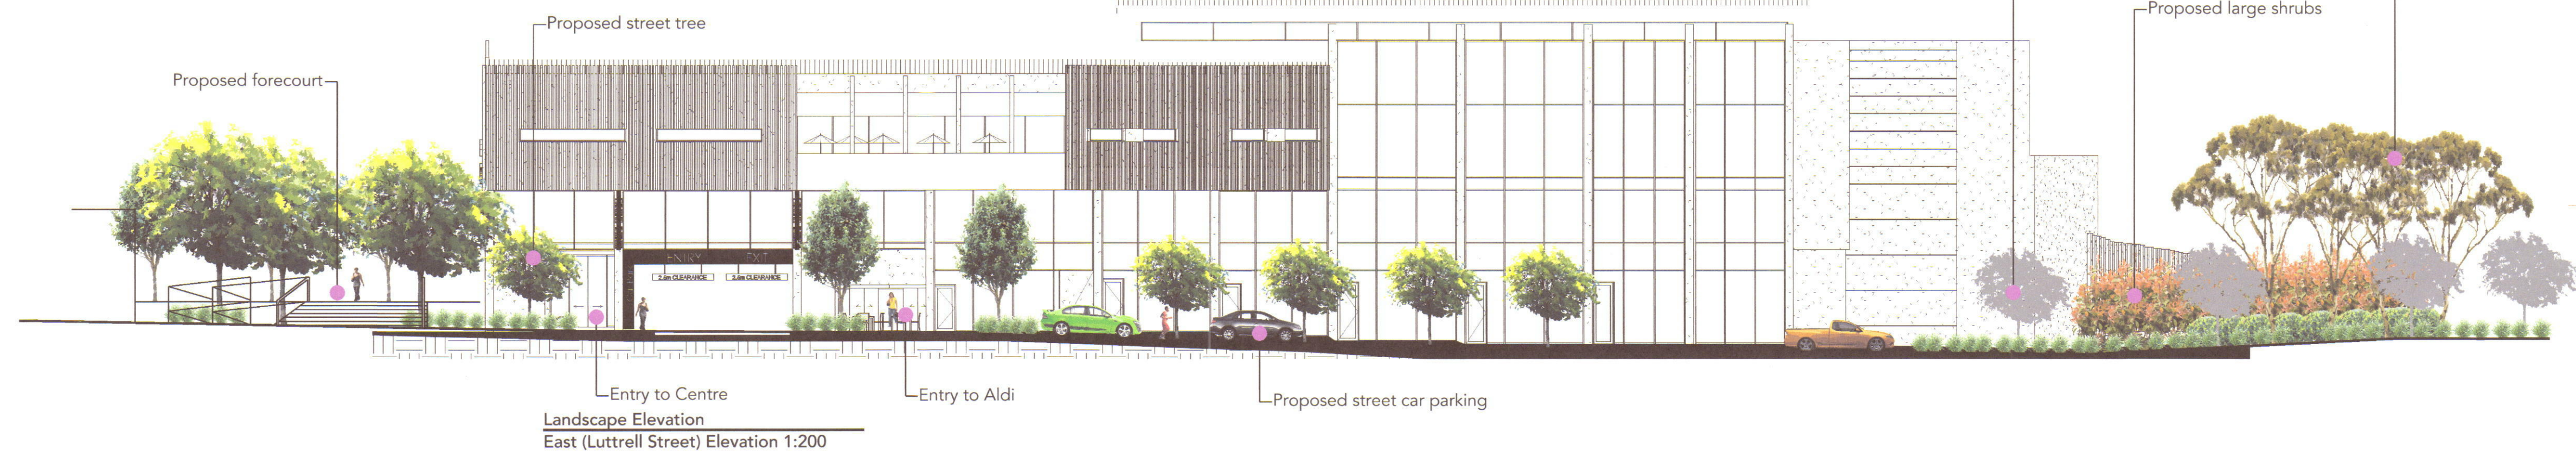

Landscape Elevation
East (Luttrell Street) Elevation 1:200

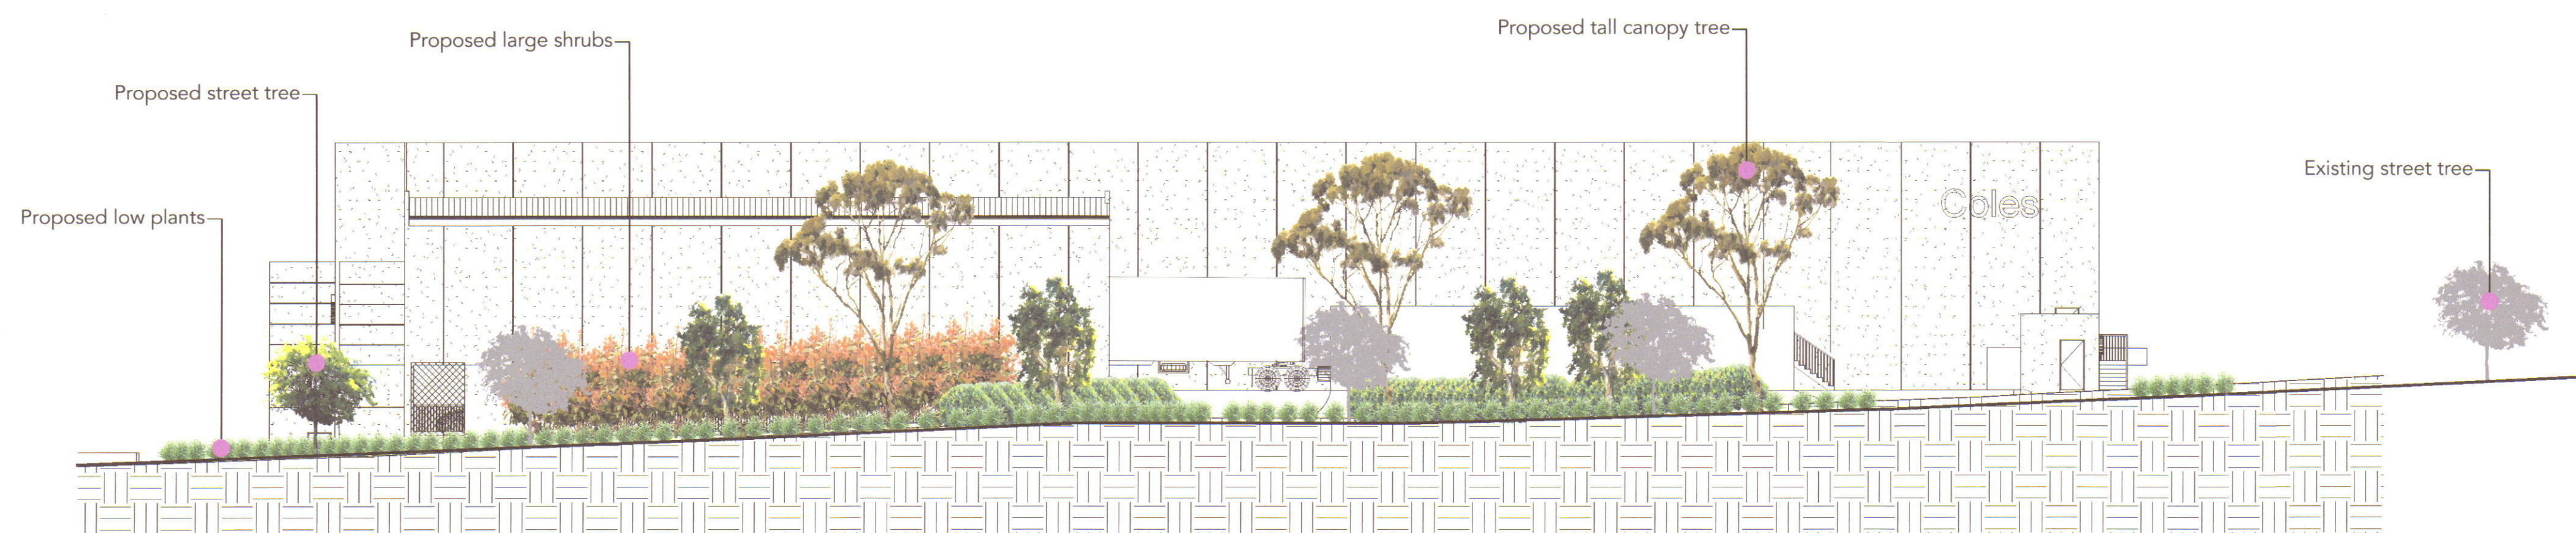

Landscape Elevation
West (Glenmore Parkway) Elevation 1:200

Issue	Date	Issue/Revision Description
P1	21-05-14	Preliminary Issue
A	30-05-14	Issue to Client
B	09-09-14	Forecourt, ped link

CONCEPT ONLY
Not for construction



Client
Village Fair Glenmore Park Pty Ltd
Designed SW
Drawn SW
Approved SW

Scale 1:200
Print Date 9/09/2014
Sheet Size A1
Sheet No. 4 of 5

WALLBRINK
LANDSCAPE
ARCHITECTURE
T 03 9589 7941
609 Balcombe Rd, Black Rock 3193
www.wallbrink.com.au

Job
Proposed Glenmore Park
Shopping Centre
Title
Landscape Concept
Landscape Elevations
Drawing No.
1698CO4
Issue
B



Signature Trees



Corymbia citriodora



Gleditsia



Robinia



Lagerstroemia

Signature Low Plants



Dianella caerulea



Lomandra Longifolia



Lomandra Tanika



Correa







Money Plant

Landscape Concept Summary

1. Pedestrian link.
2. Northern-orientated meeting place.
3. Central building with views in all directions and deck around.
4. Extended upper terrace with step access.
5. Ramp.
6. Pedestrian access in all directions at gentle grades.
7. Access path with steps.
8. Widened footpath.
9. Staggered wind break planting – shrub and tree canopy provide wind break from south east and north east winds.
10. Seating (with shade trees).
11. Shade trees.
12. Grass soft surfaces.

Issue	Date	Issue/Revision Description
P1	02-05-14	Preliminary Issue
P2	07-05-14	Preliminary Issue
P3	25-05-14	Preliminary Issue
P4	03-07-14	Preliminary Issue
A	09-09-14	Town Square

Landscape Concept Legend

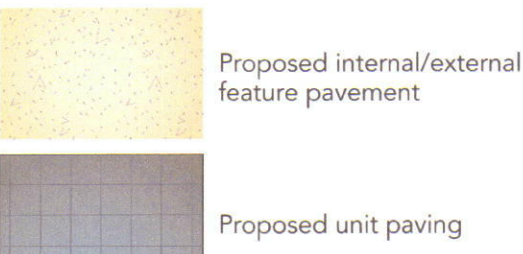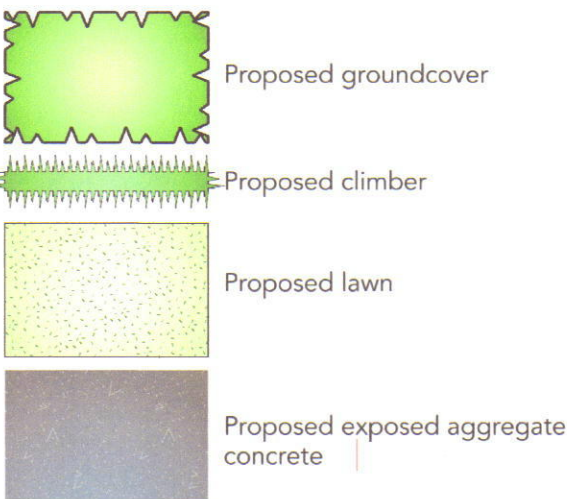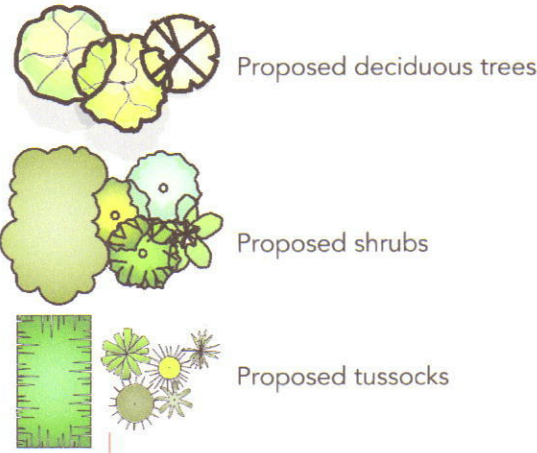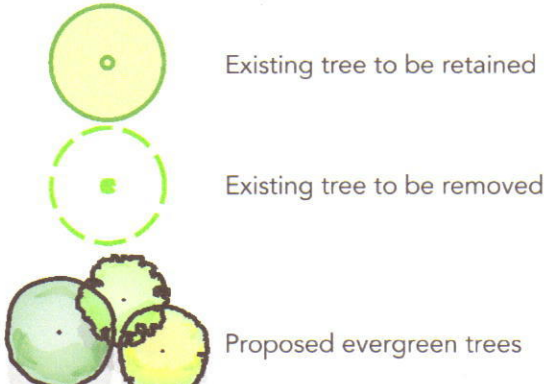

CONCEPT ONLY
Not for construction

Client
Village Fair Glenmore Park Pty Ltd
Designed SW
Drawn SW
Approved SW

Scale 1:200
Print Date 10/09/2014
Sheet Size A1
Sheet No. 5 of 5



T 03) 9589 7941
609 Balcombe Rd, Black Rock 3193
www.wallbrink.com.au

Job
Proposed Glenmore Park
Shopping Centre

Title
Landscape Concept
Eastern Terrace

Drawing No.
1698CO5

Issue
A