

ATTACHMENT 1
Development Plans



SIDE ELEVATION
1:100 @ A3

Please note:
All sizes are estimated sizes only
All sizes need to be checked and surveyed on site

	REV	DESCRIPTION	DATE	DESIGNER	TITLE: SCA Penrith ELEVATION	A2
	G	Layout changed	21/03/17	Sam		SCALE
	H	Layout changed	23/03/17	Sam		1:100
	I	Layout changed	24/03/17	Abby	DWG NO. SCA_Penrith_ConceptStore	1 OF 4
	J	Color changed	28/03/17	Abby		




CLOSE UP OVERALL ISOMETRIC VIEW



OVERALL ISOMETRIC VIEW


 the visual edge	REV	DESCRIPTION	DATE	DESIGNER	TITLE: SCA Penrith 3D View	A2
	G	Layout changed	21/03/17	Sam		SCALE
	H	Layout changed	23/03/17	Sam		N/A
	I	Layout changed	24/03/17	Abby	DWG NO. SCA_Penrith_ConceptStore	2 OF 4
	J	Color changed	28/03/17	Abby		

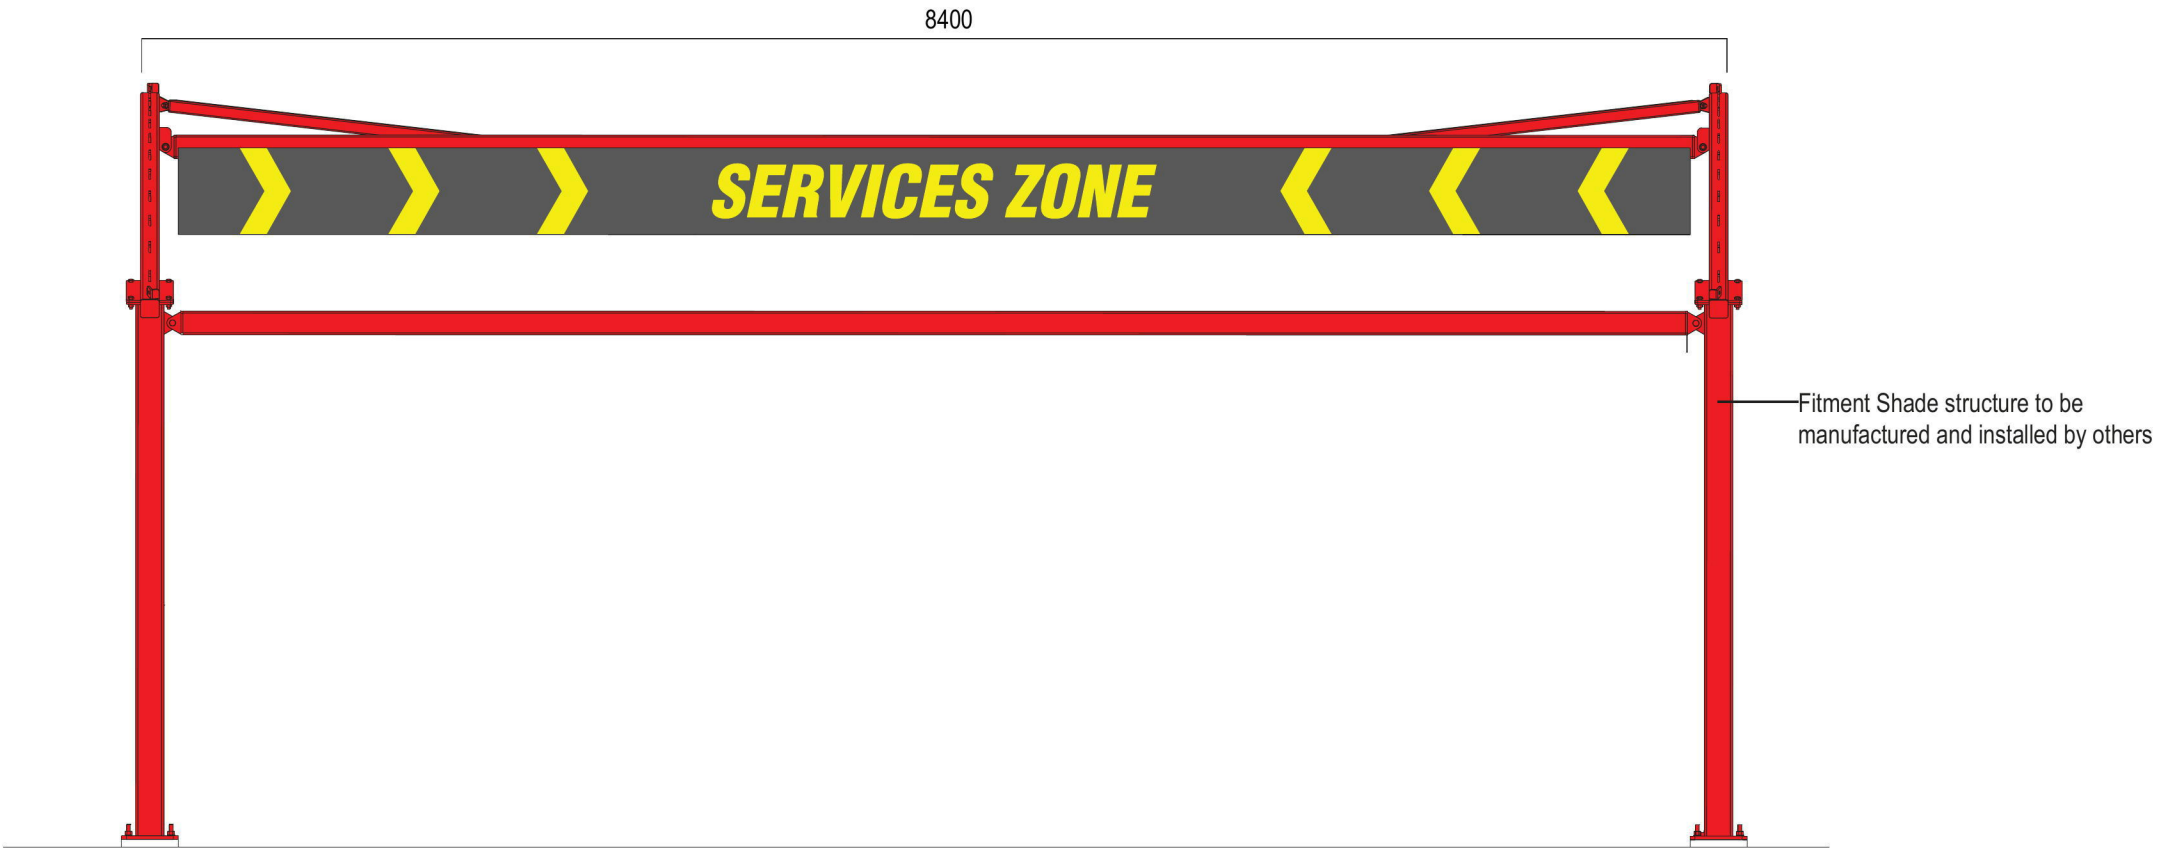

FRONT VIEW




REAR VIEW

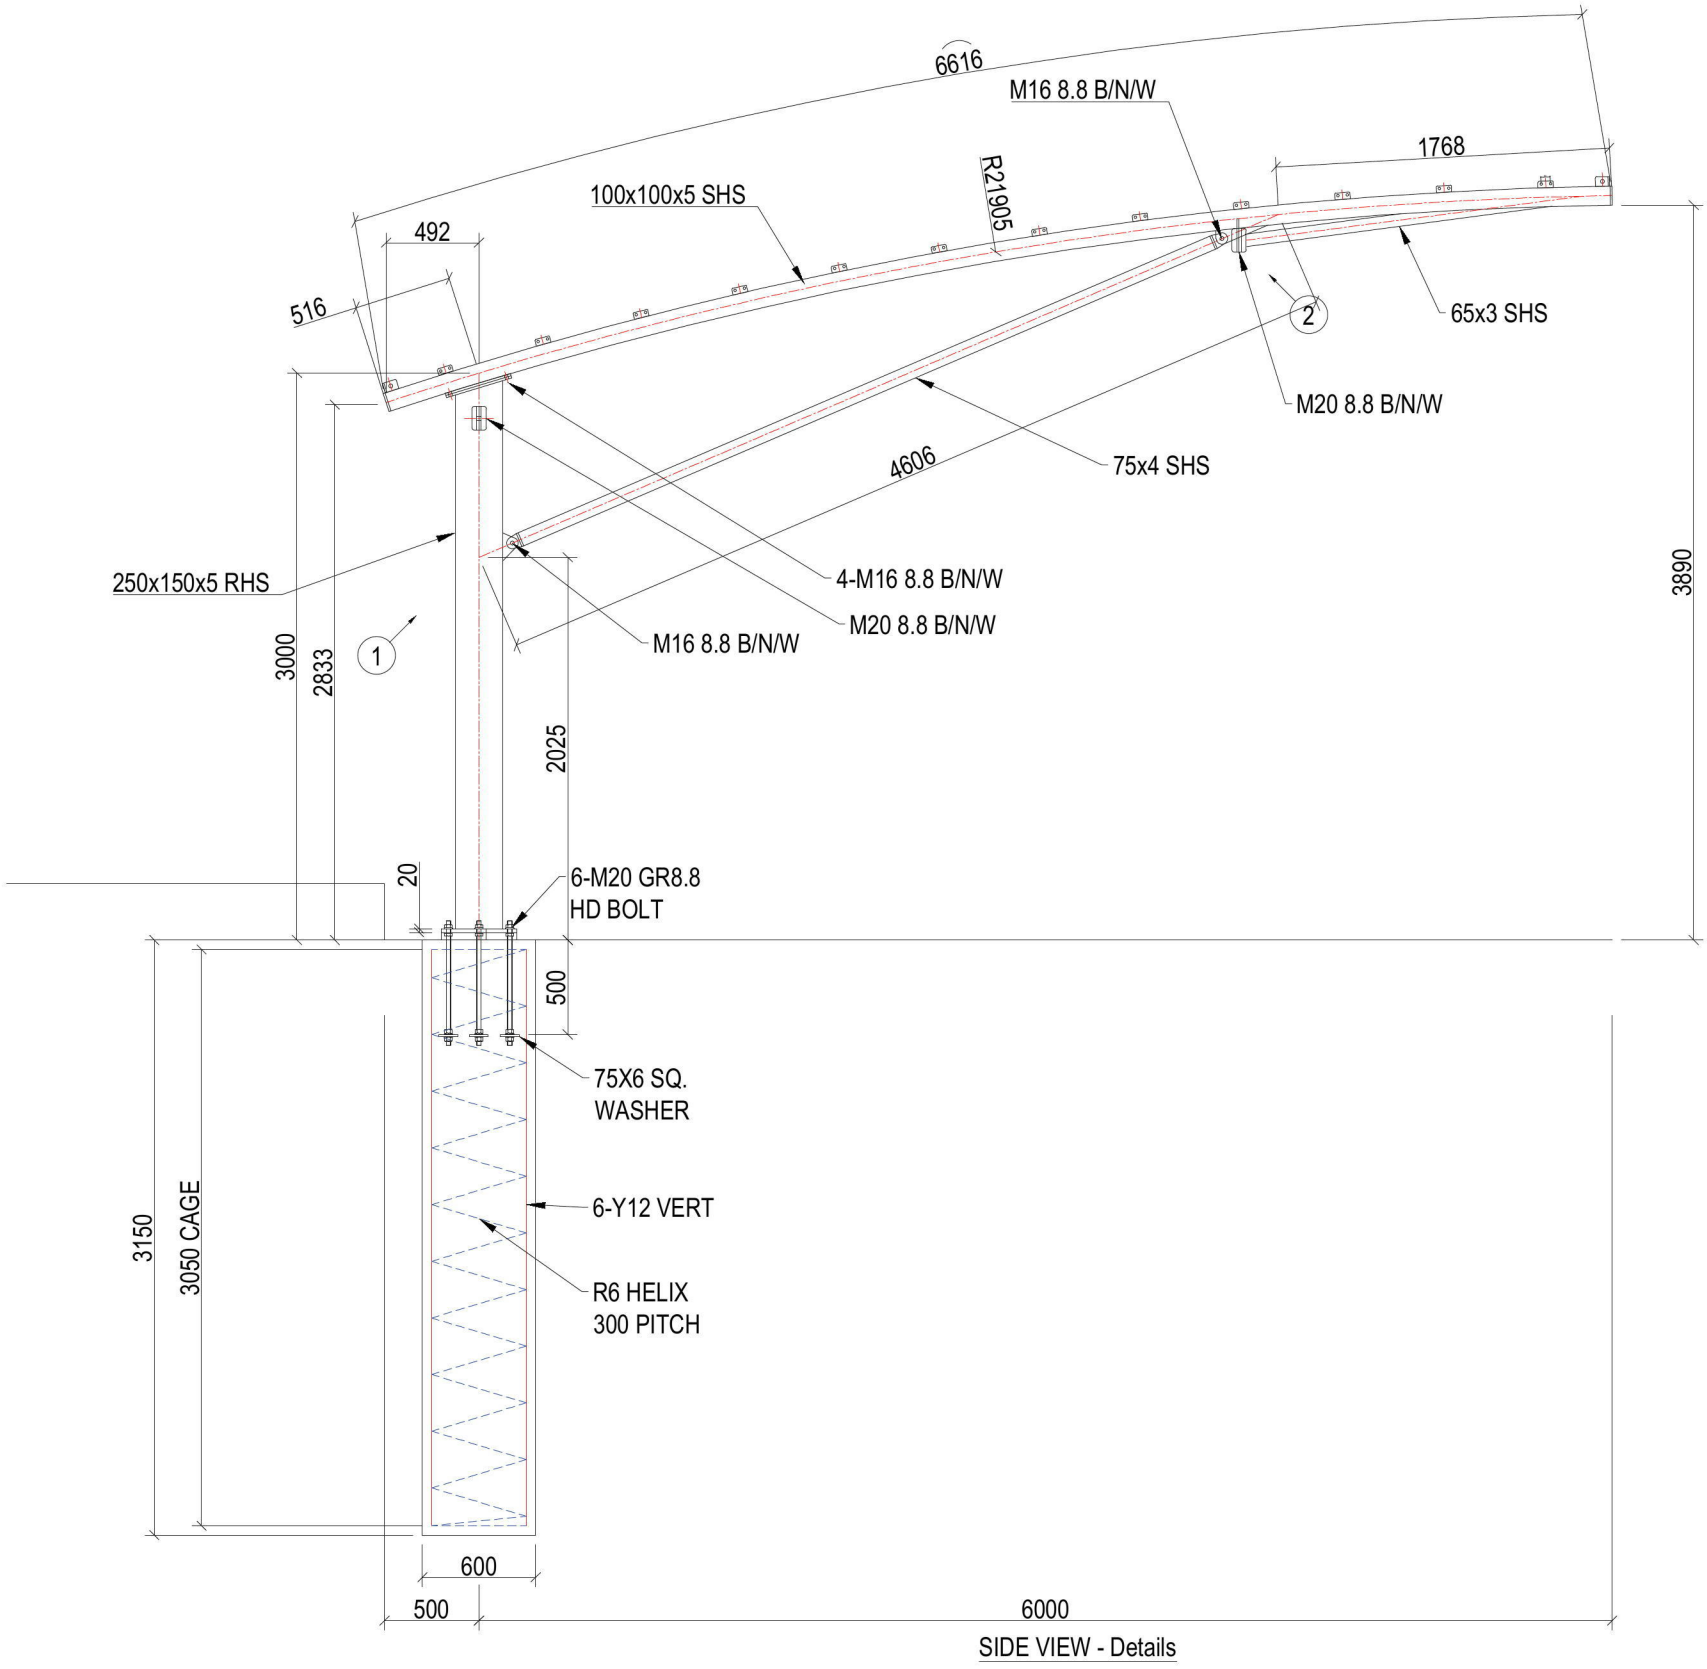

SIDE VIEW - Details

 the visual edge	REV	DESCRIPTION	DATE	DESIGNER	TITLE: SCA Penrith Fitment Shade	A2
	G	Layout changed	21/03/17	Sam		SCALE
	H	Layout changed	23/03/17	Sam		N/A
	I	Layout changed	24/03/17	Abby	DWG NO. SCA_Penrith_ConceptStore	3 OF 4
	J	Color changed	28/03/17	Abby		

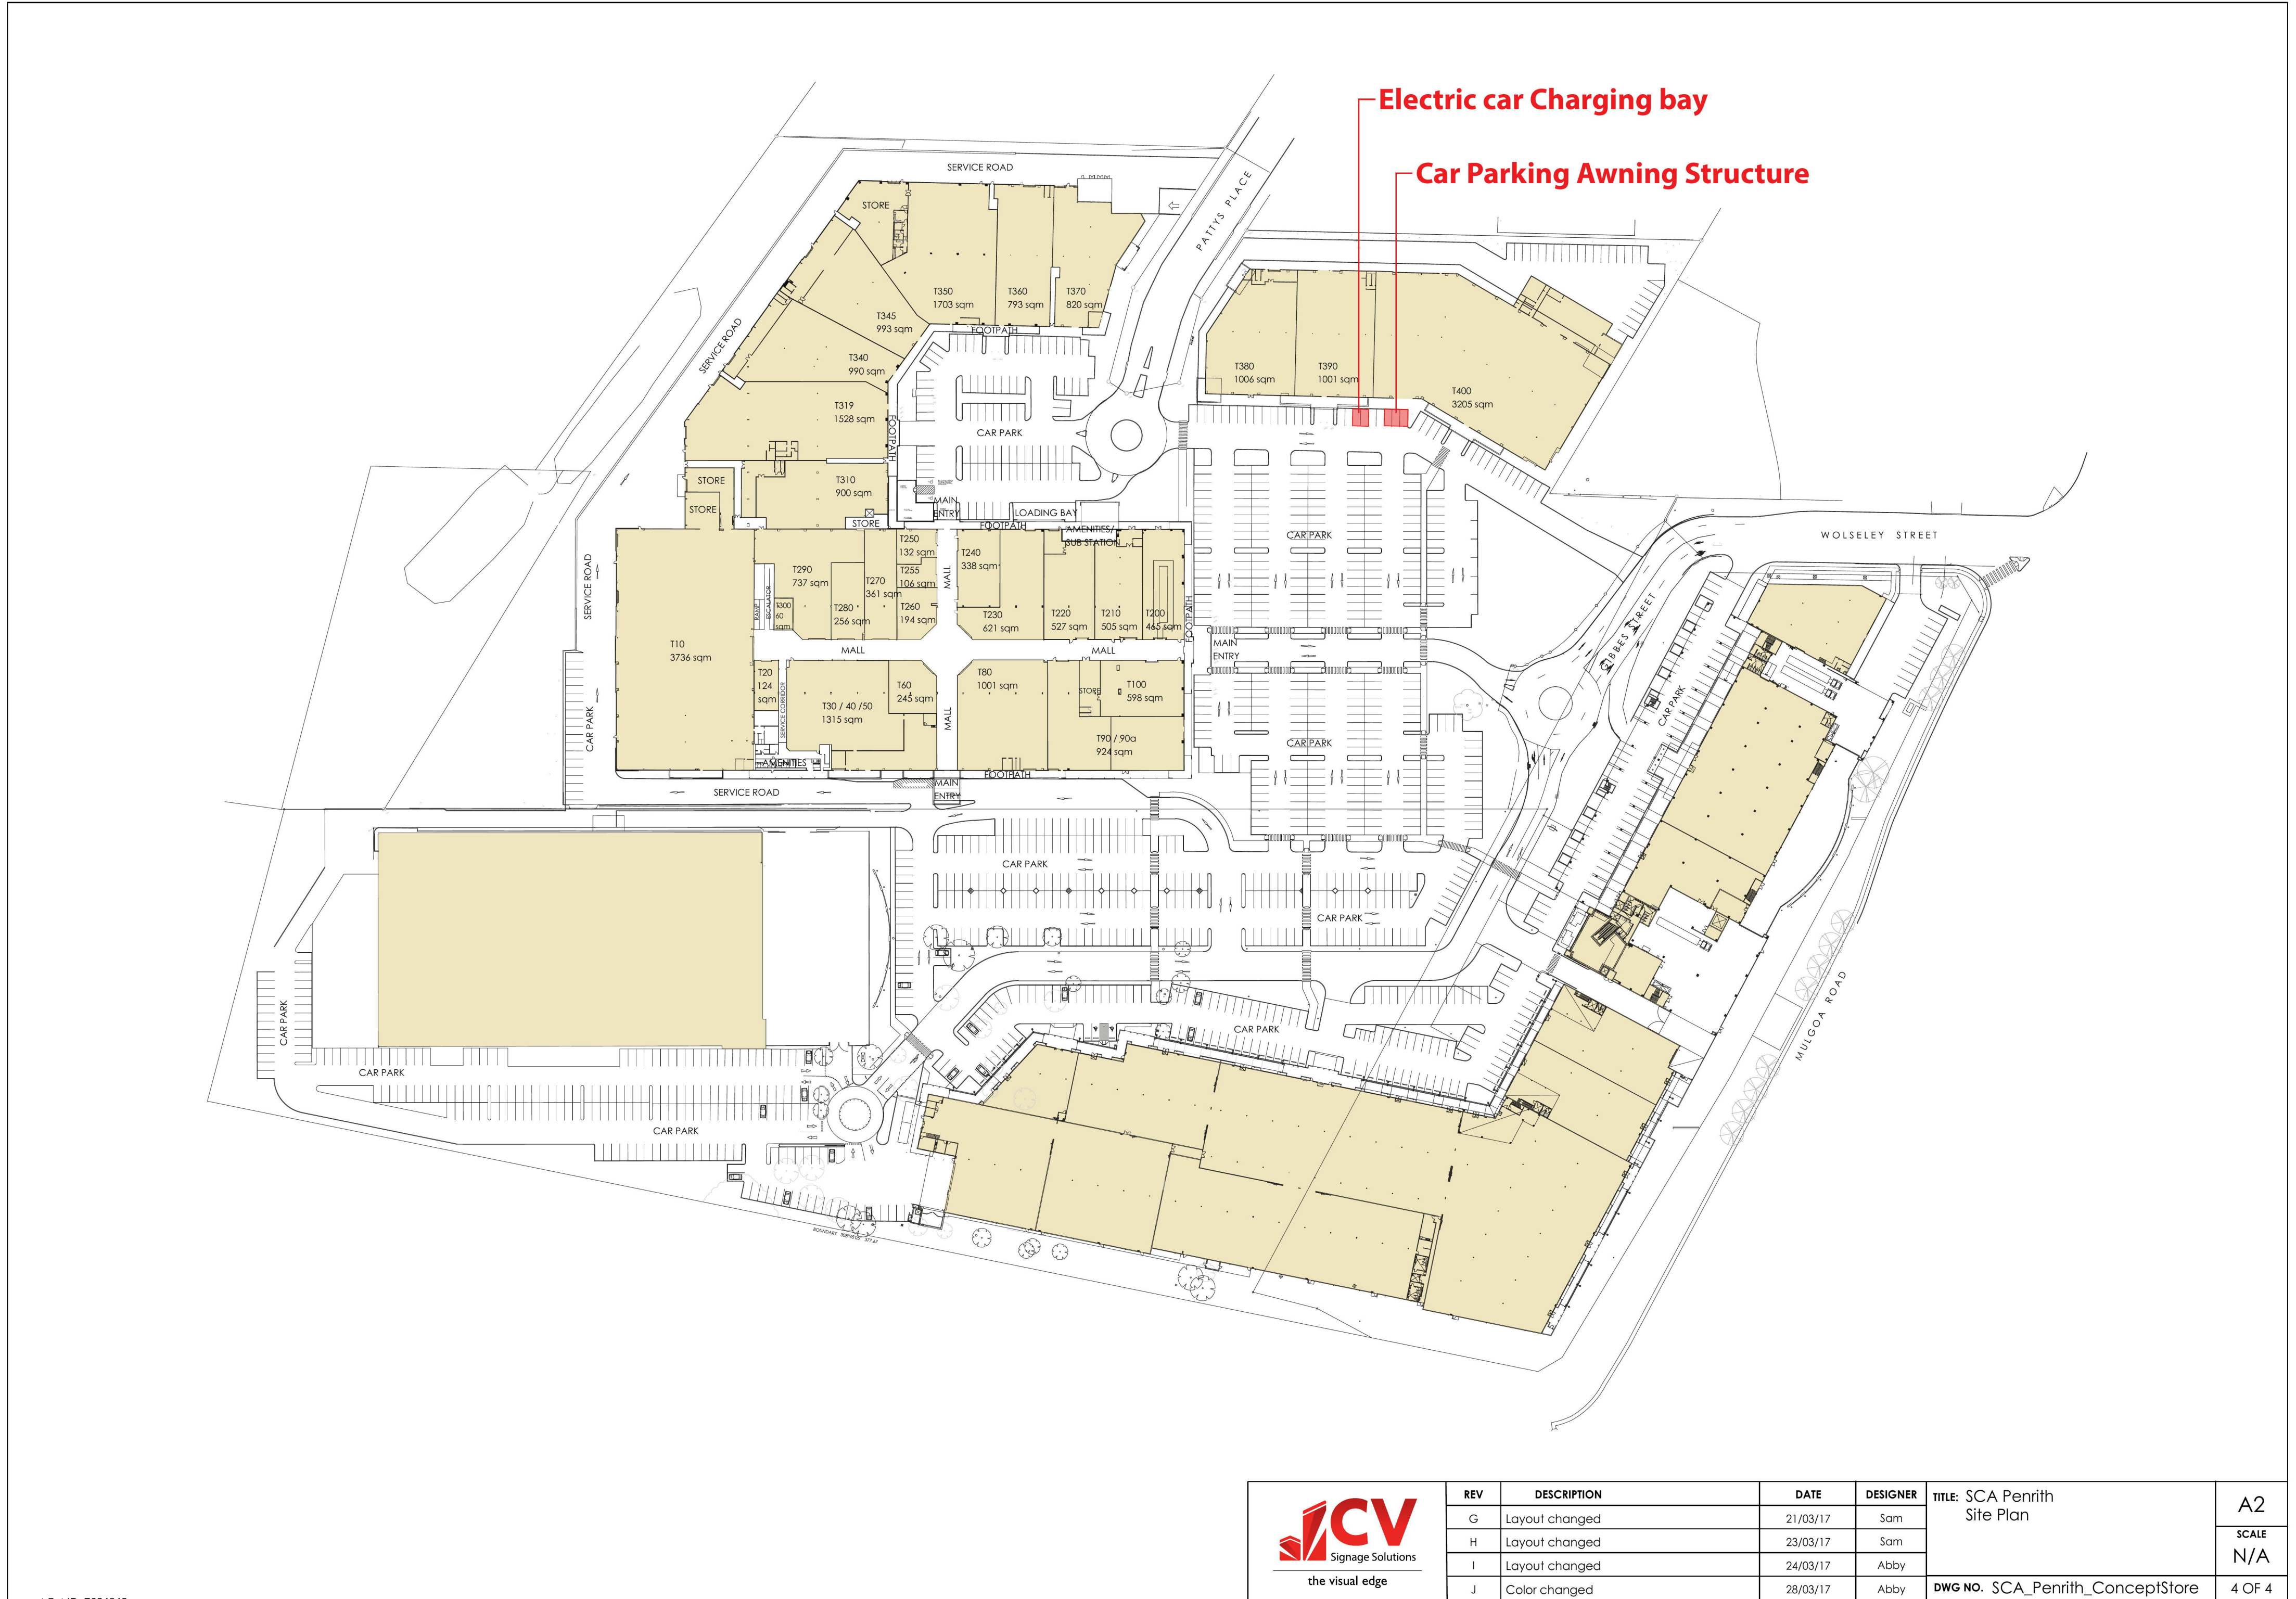

 the visual edge	REV	DESCRIPTION	DATE	DESIGNER	TITLE: SCA Penrith Site Plan	A2
	G	Layout changed	21/03/17	Sam		SCALE
	H	Layout changed	23/03/17	Sam		N/A
	I	Layout changed	24/03/17	Abby	DWG NO. SCA_Penrith_ConceptStore	4 OF 4
	J	Color changed	28/03/17	Abby		