


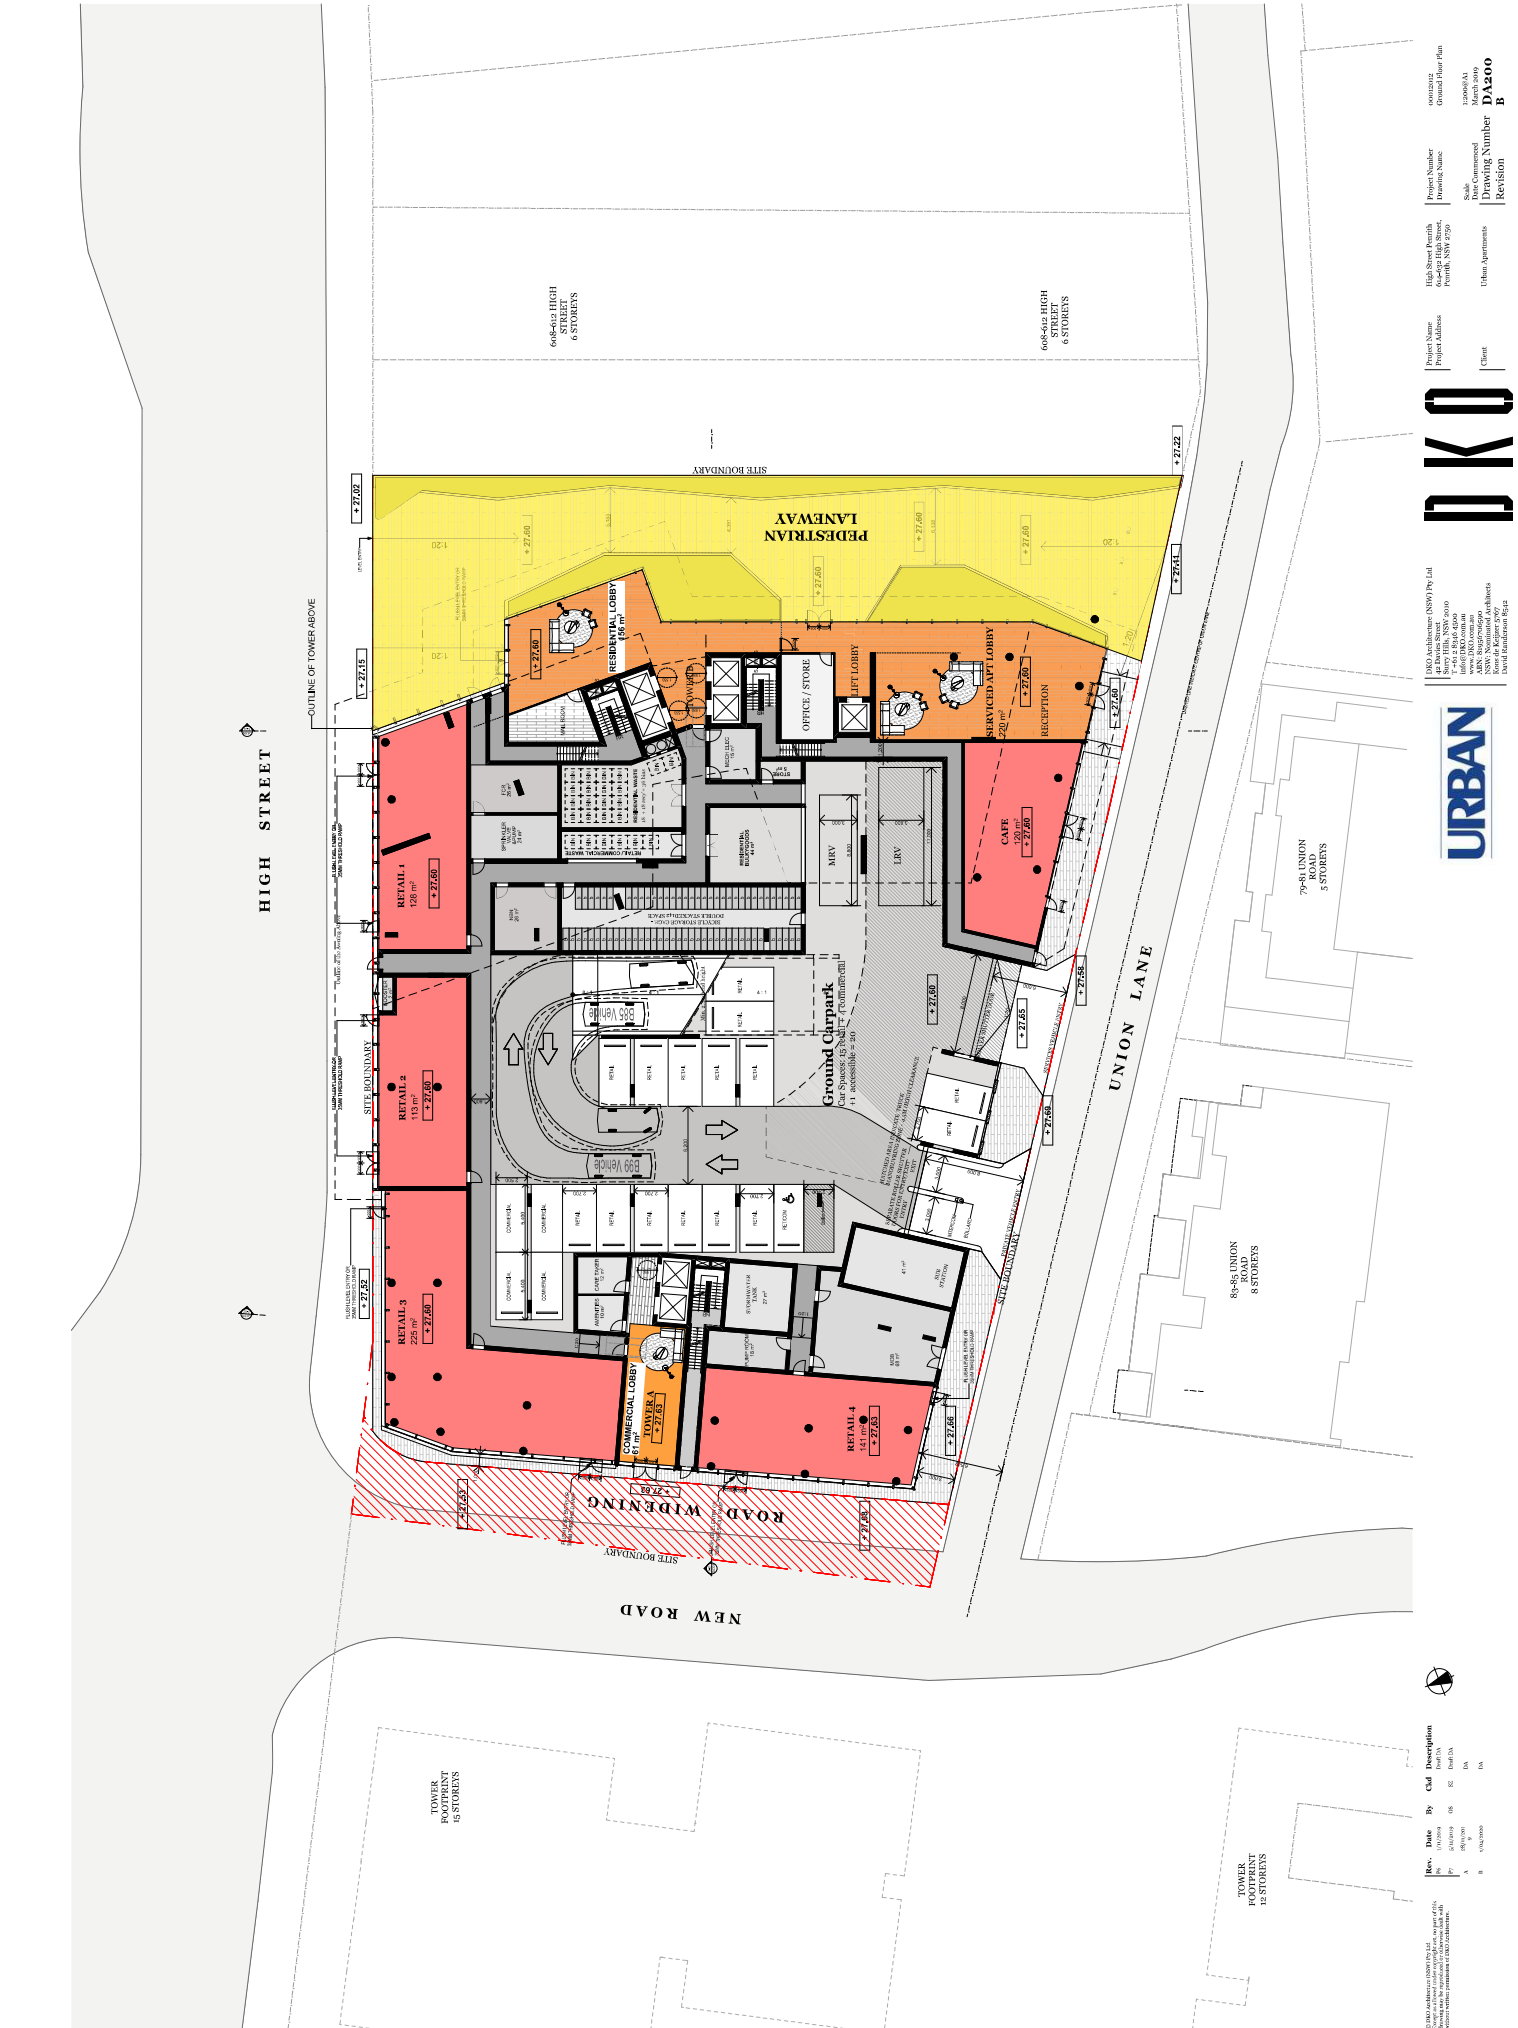

Rev.	Date	By	Cd	Description
1	15/03/2020	DS	SC	ISSUED FOR PERMIT
2	15/03/2020	DS	SC	ISSUED FOR PERMIT
3	15/03/2020	DS	SC	ISSUED FOR PERMIT

DKO Architects (NSW) Pty Ltd
440 Bayswater Street
Sydney NSW 2000
T: +61 2 9416 4000
www.dko.com.au
NSW Registered Architects
David Handman Reg 44




Project Name	High Street Perchlin 608-612 High Street, Perth, NSW 2750	Project Number	00012012 Ground Floor Plan
Project Address		Drawing Name	
Client	Urban Apartments	Scale	1:2000 @ A1
		Start Date Commenced	March 2019
		Drawing Number	DA200
		Revision	B

KEY MAP



LEGEND:

EF01	Finish: Mirror Concrete	Product: Concrete	Colour: Light
EF02	Finish: Painted Concrete	Product: Concrete	Colour: Dark
EF03	Finish: Textured	Product: Prefinished Panel	Colour: Light
EF04	Finish: Textured	Product: Prefinished Panel	Colour: Grey
EF05	Finish: Textured	Product: Prefinished Panel	Colour: Dark
EF06	Finish: Glass	Product: Glass	Colour: Clear
EF07	Finish: Glass	Product: Tinted Glass	Colour: Clear
EF08	Finish: Glass	Product: Glass	Colour: Grey
EF09	Finish: Glass	Product: Glass	Colour: Dark
EF10	Finish: Glass	Product: Glass	Colour: Grey
EF11	Finish: Painted Metal	Product: Painted Metal	Colour: Dark
EF12	Finish: Laminated Plywood	Product: Vertical Plywood	Colour: Light
EF13	Finish: Mirror	Product: Metal	Colour: Light
EF14	Finish: Painted Metal	Product: Metal	Colour: Dark

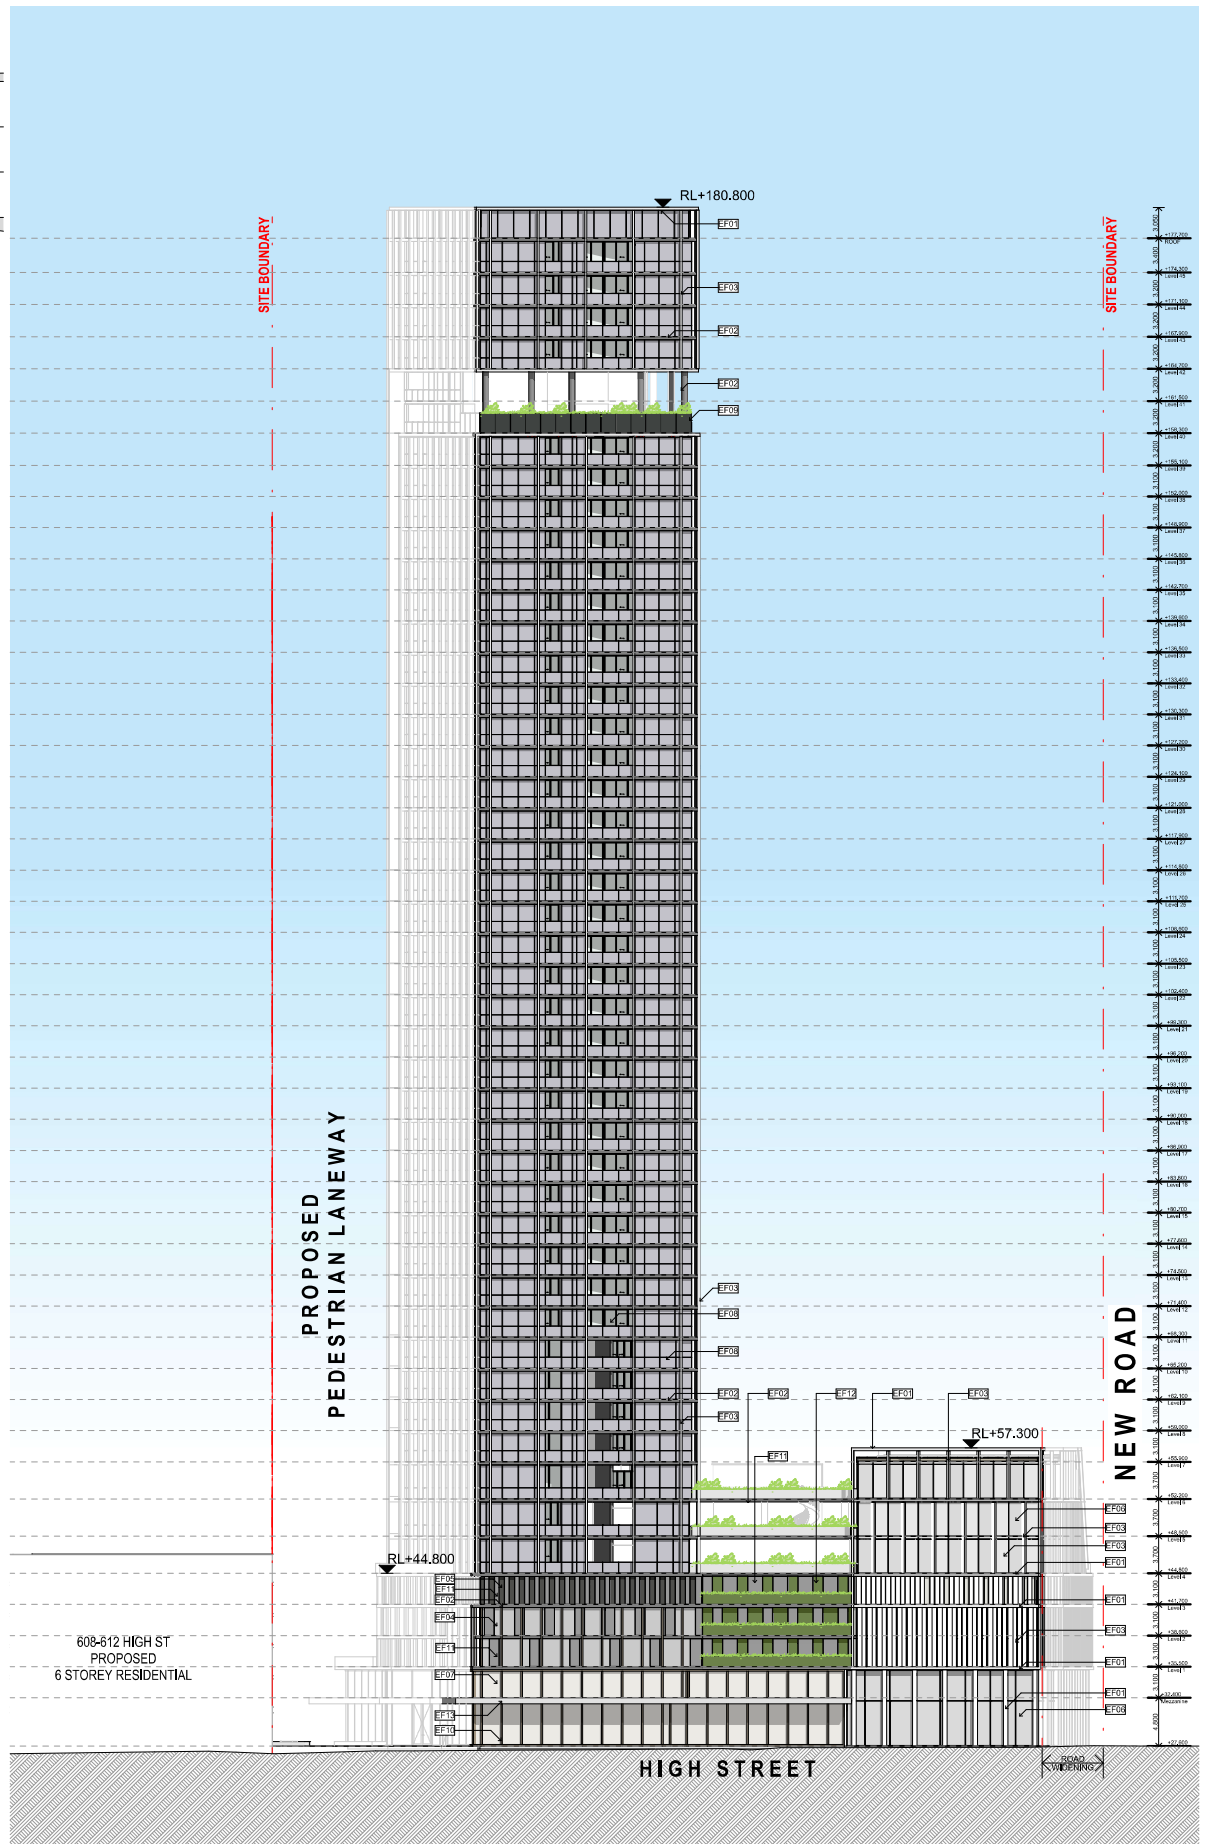

Builder/Contractor shall verify all dimensions before use.
All dimensions are approximate and subject to change.
All dimensions shall be rounded to the nearest millimetre.
All dimensions shall be rounded to the nearest millimetre.
All dimensions shall be rounded to the nearest millimetre.

Rev.	Date	By	Ctd	Description
01	06/04/2020	DA	DA	Initial Design
02	06/04/2020	DA	DA	Initial Design
CLIENT

URBAN


DKO Architecture (NSW) Pty Ltd
42 Dixon Street
Burrumbidgee, NSW 2580
T +61 8 9348 4300
info@dko.com.au
www.dko.com.au
ABN: 84060400000
NSW: Nominated Architects
Knox de Klerke 2107
David Randerson 0542

DKO

Project Name: High Street Penrith
Project Number: 00012042
Project Address: 614-632 High Street Penrith NSW 2750
Australia
Drawn By: [Name]
Checked By: [Name]
Date: March 2019
Scale: [Scale]

Drawing Series: Elevations & Sections
Drawing Name: Elevations - Sheet 01
Drawing Number: DA300
Revision: B

KEY MAP

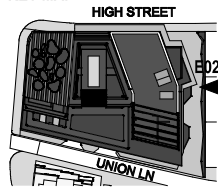

LEGEND:

EF-01	Finish: Painted Concrete Product: Concrete Colour: Light
EF-02	Finish: Painted Concrete Product: Concrete Colour: Dark
EF-03	Finish: Textured Product: Prefinished Panel Colour: Light
EF-04	Finish: Textured Product: Prefinished Panel Colour: Grey
EF-05	Finish: Textured Product: Prefinished Panel Colour: Dark
EF-06	Finish: Glass Product: Glass Colour: Clear
EF-07	Finish: Glass Product: Tinted Glass Colour: Clear
EF-08	Finish: Glass Product: Glass Colour: Grey
EF-09	Finish: Glass Product: Glass Colour: Dark
EF-10	Finish: Glass Product: Glass Colour: Dark
EF-11	Finish: Painted Metal Product: Perforated Metal Colour: Dark
EF-12	Finish: Vertical Slat Product: Vertical Slat Colour: Dark
EF-13	Finish: Mirror Product: Mirror
EF-14	Finish: Painted Metal Product: Metal Colour: Bronze

UNION LANE

SITE BOUNDARY



PROPOSED PEDESTRIAN LANEWAY

HIGH STREET

Rev.	Date	By	Ctd	Description
01	06/04/2020	DA	DA	Initial Design
02	06/04/2020	DA	DA	Revised Design
03	06/04/2020	DA	DA	Final Design

CLIENT

URBAN


DKO Architecture (NSW) Pty Ltd
42 Dixon Street
Burrumbidgee, NSW 2534
T +61 8 9348 4300
info@dko.com.au
www.dko.com.au
ABN: 84666666666
NSW: Nominated Architects
Knox de Klerke 2707
David Randermon 8542

D K O

Project Name: High Street Penrith
Project Number: 00012042
Project Address: 61-63 High Street Penrith NSW 2750
Australia
Drawn By: [Name]
Checked By: [Name]
Date: March 2019
Scale: [Scale]


Drawing Series: Elevations & Sections
Drawing Name: Elevations - Sheet 02
Drawing Number: DA301
Revision: B

KEY MAP

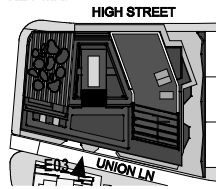


LEGEND:

EF01	Finish: Painted Concrete	Product: Concrete	Colour: Light
EF02	Finish: Painted Concrete	Product: Concrete	Colour: Dark
EF03	Finish: Textured	Product: Prefinished Panel	Colour: Light
EF04	Finish: Textured	Product: Prefinished Panel	Colour: Grey
EF05	Finish: Textured	Product: Prefinished Panel	Colour: Dark
EF06	Finish: Glass	Product: Glass	Colour: Clear
EF07	Finish: Glass	Product: Tinted Glass	Colour: Clear
EF08	Finish: Glass	Product: Glass	Colour: Grey
EF09	Finish: Glass	Product: Glass	Colour: Dark
EF10	Finish: Glass	Product: Glass	Colour: Grey
EF11	Finish: Painted Metal	Product: Perforated Metal	Colour: Dark
EF12	Finish: Landscape Planting	Product: Vertical Planter Mesh	
EF13	Finish: Mirror	Product: Metal	
EF14	Finish: Painted Metal	Product: Metal	Colour: Bronze

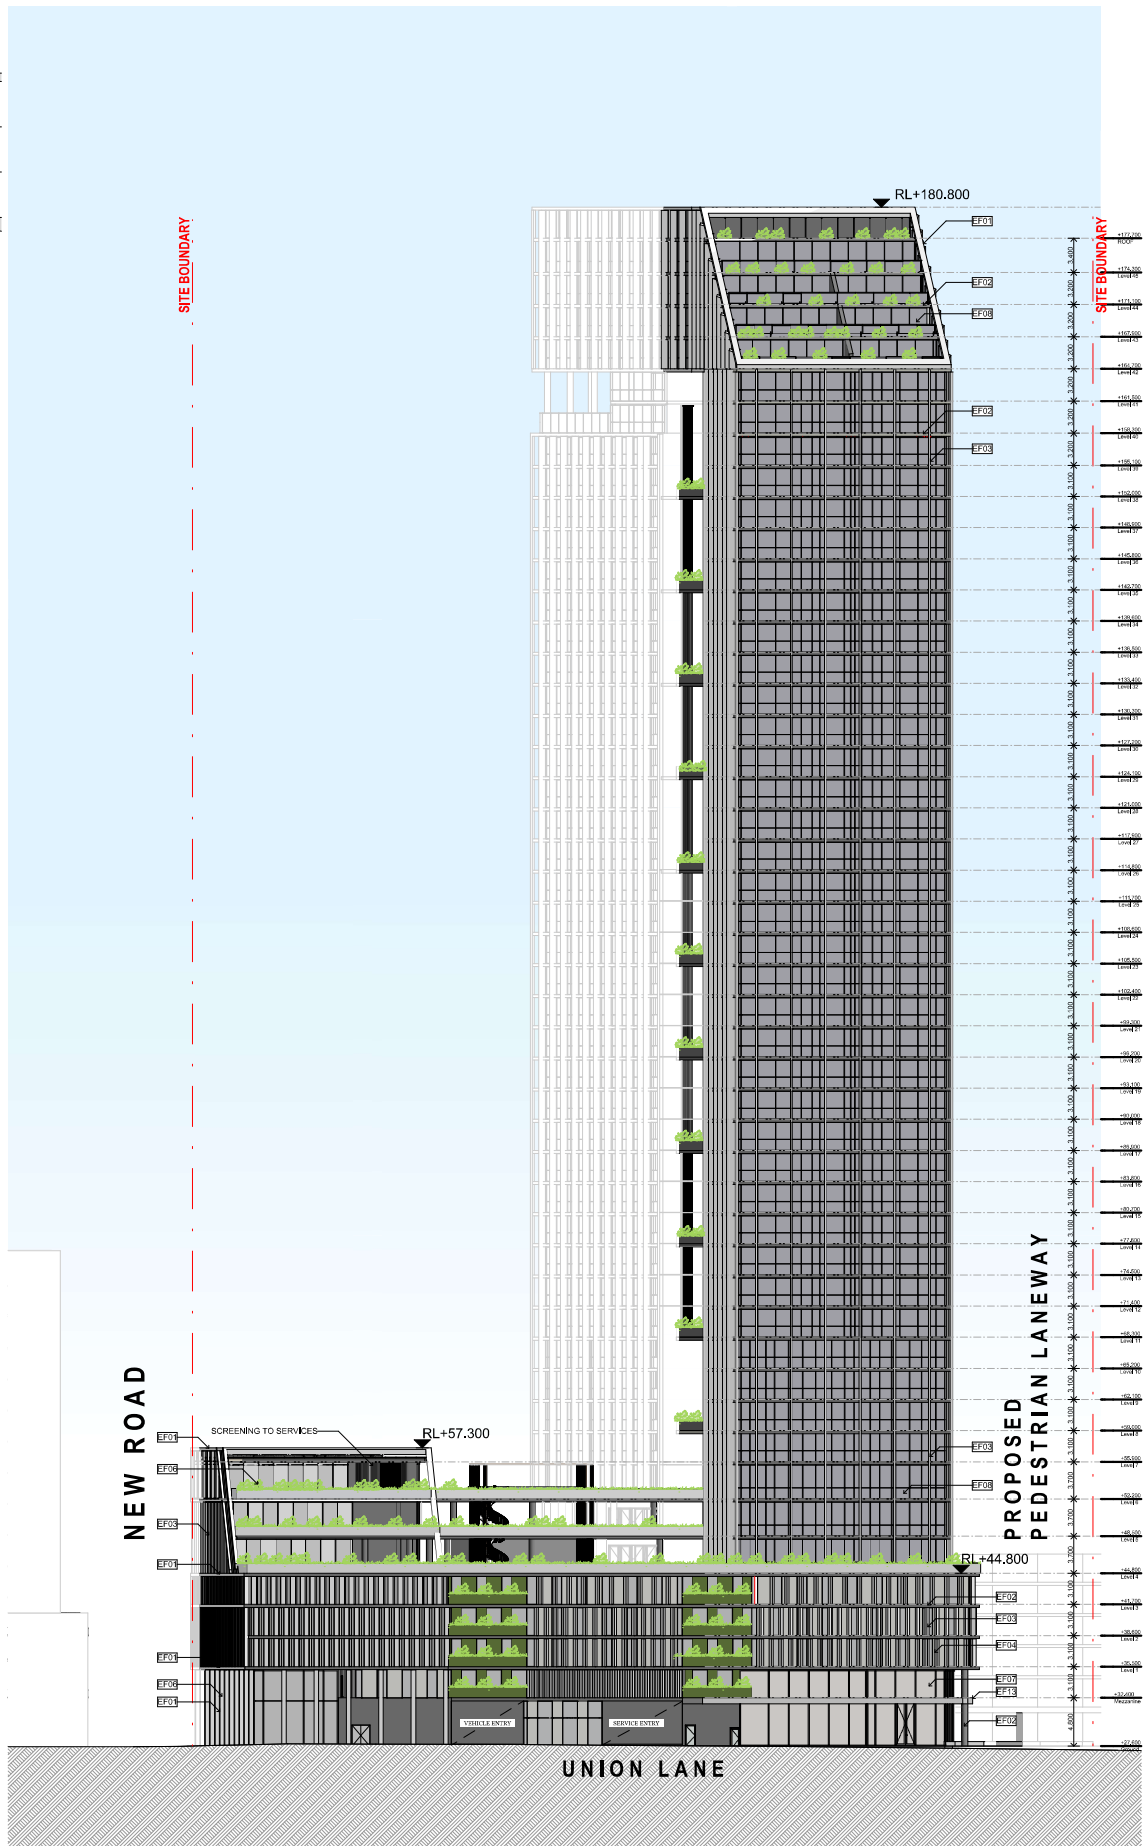


KEY MAP

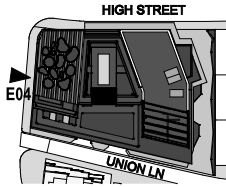

LEGEND:

EF-01	Finish: Painted Concrete	Product: Concrete	Colour: Light
EF-02	Finish: Painted Concrete	Product: Concrete	Colour: Dark
EF-03	Finish: Textured	Product: Prefinished Panel	Colour: Light
EF-04	Finish: Textured	Product: Prefinished Panel	Colour: Grey
EF-05	Finish: Textured	Product: Prefinished Panel	Colour: Dark
EF-06	Finish: Glass	Product: Glass	Colour: Clear
EF-07	Finish: Glass	Product: Tinted Glass	Colour: Clear
EF-08	Finish: Glass	Product: Glass	Colour: Grey
EF-09	Finish: Glass	Product: Glass	Colour: Dark
EF-10	Finish: Glass	Product: Glass	Colour: Dark
EF-11	Finish: Painted Metal	Product: Painted Metal	Colour: Dark
EF-12	Finish: Laminated Glass	Product: Laminated Glass	Colour: Clear
EF-13	Finish: Mirror	Product: Mirror	Colour: Dark
EF-14	Finish: Painted Metal	Product: Painted Metal	Colour: Dark

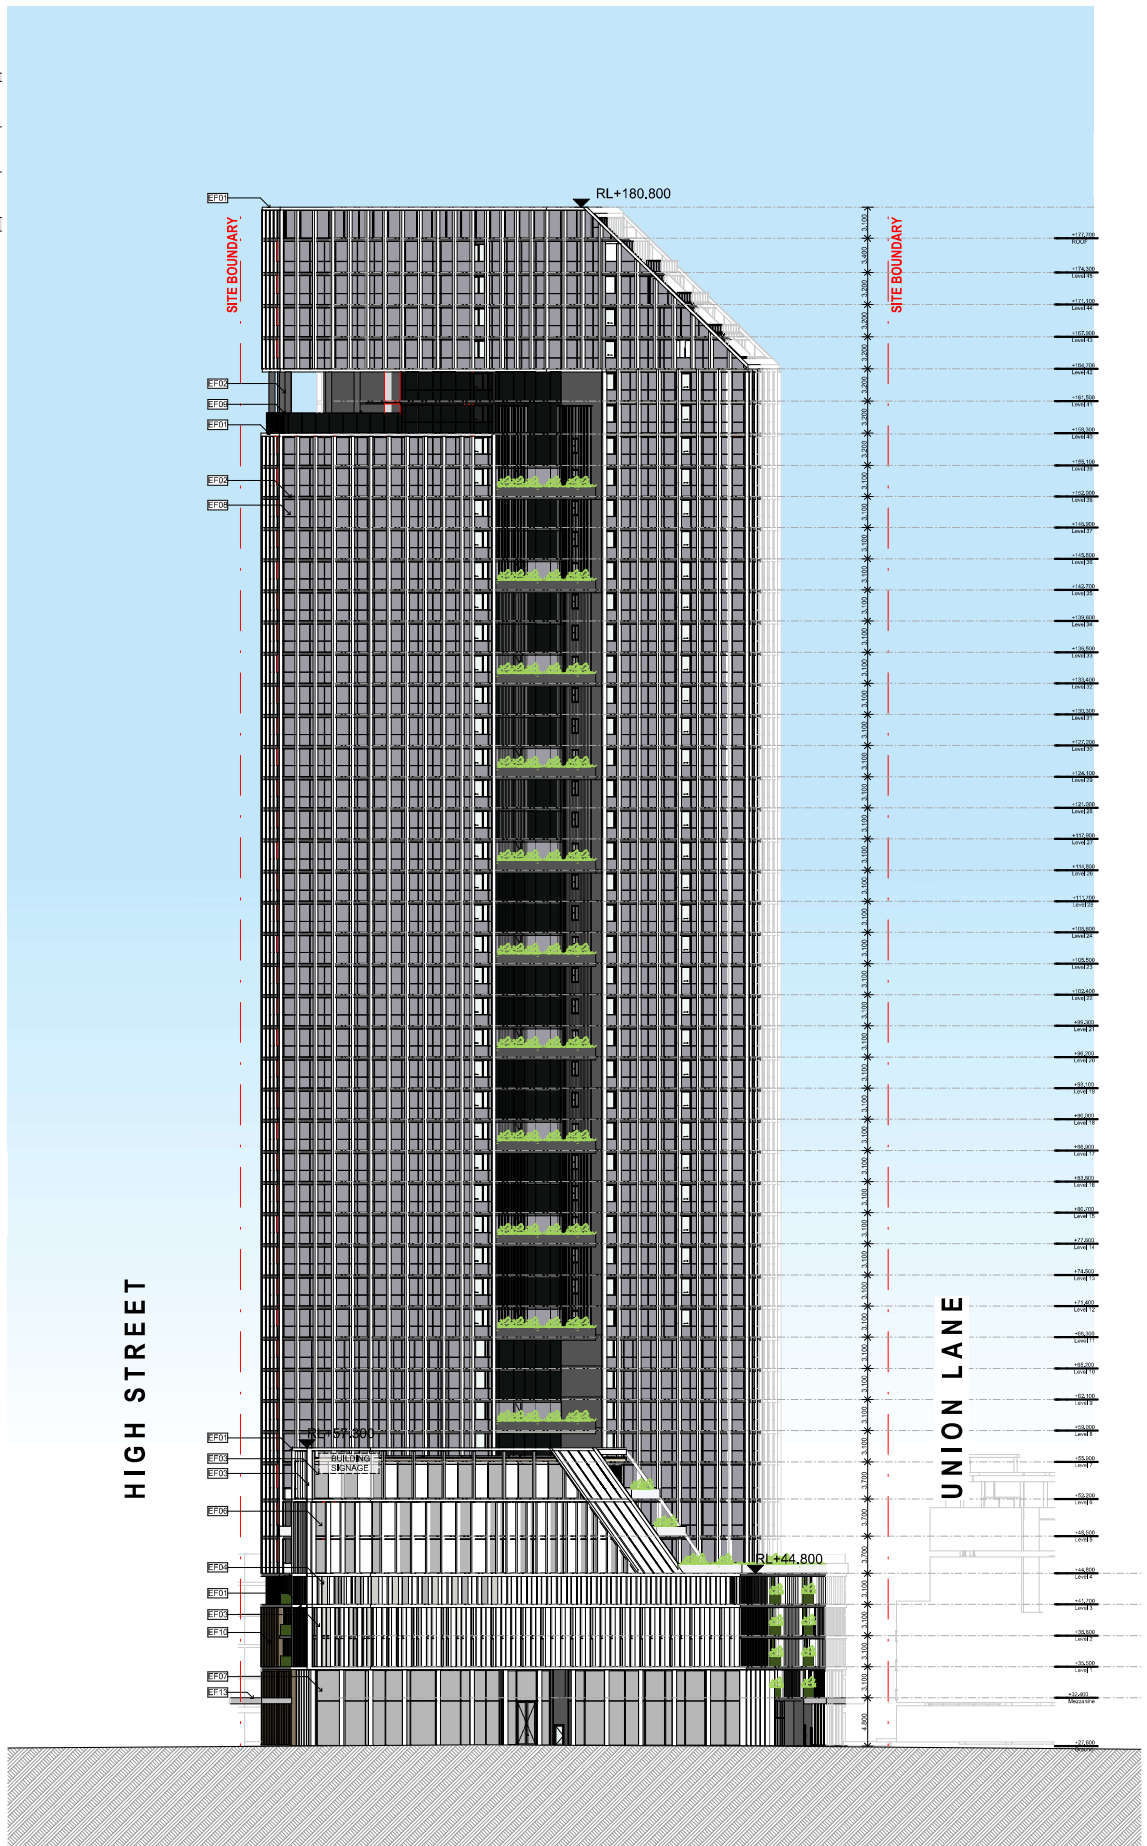

Rev.	Date	By	Cld	Description
01	06/04/2020	DA	DA	Initial Design
02	06/04/2020	DA	DA	Revised Design
03	06/04/2020	DA	DA	Final Design

CLIENT

URBAN



DKO Architecture (NSW) Pty Ltd
42 Dixon Street
Burrumbidgee, NSW 2590
T +61 2 8048 4300
info@dko.com.au
www.dko.com.au
ABN: 80484840000
NSW: Notified Architects
Katie de Klerk 2707
David Randerson 8542

DKO

Project Name: High Street Penrith
Project Number: 00012042
Project Address: 61-63 High Street Penrith NSW 2750
Australia
Drawn By: [Name]
Checked By: [Name]
Scale: March 2019

Drawing Series: Elevations & Sections
Drawing Name: Elevations - Sheet 04
Drawing Number: DA303
Revision: B

KEY MAP

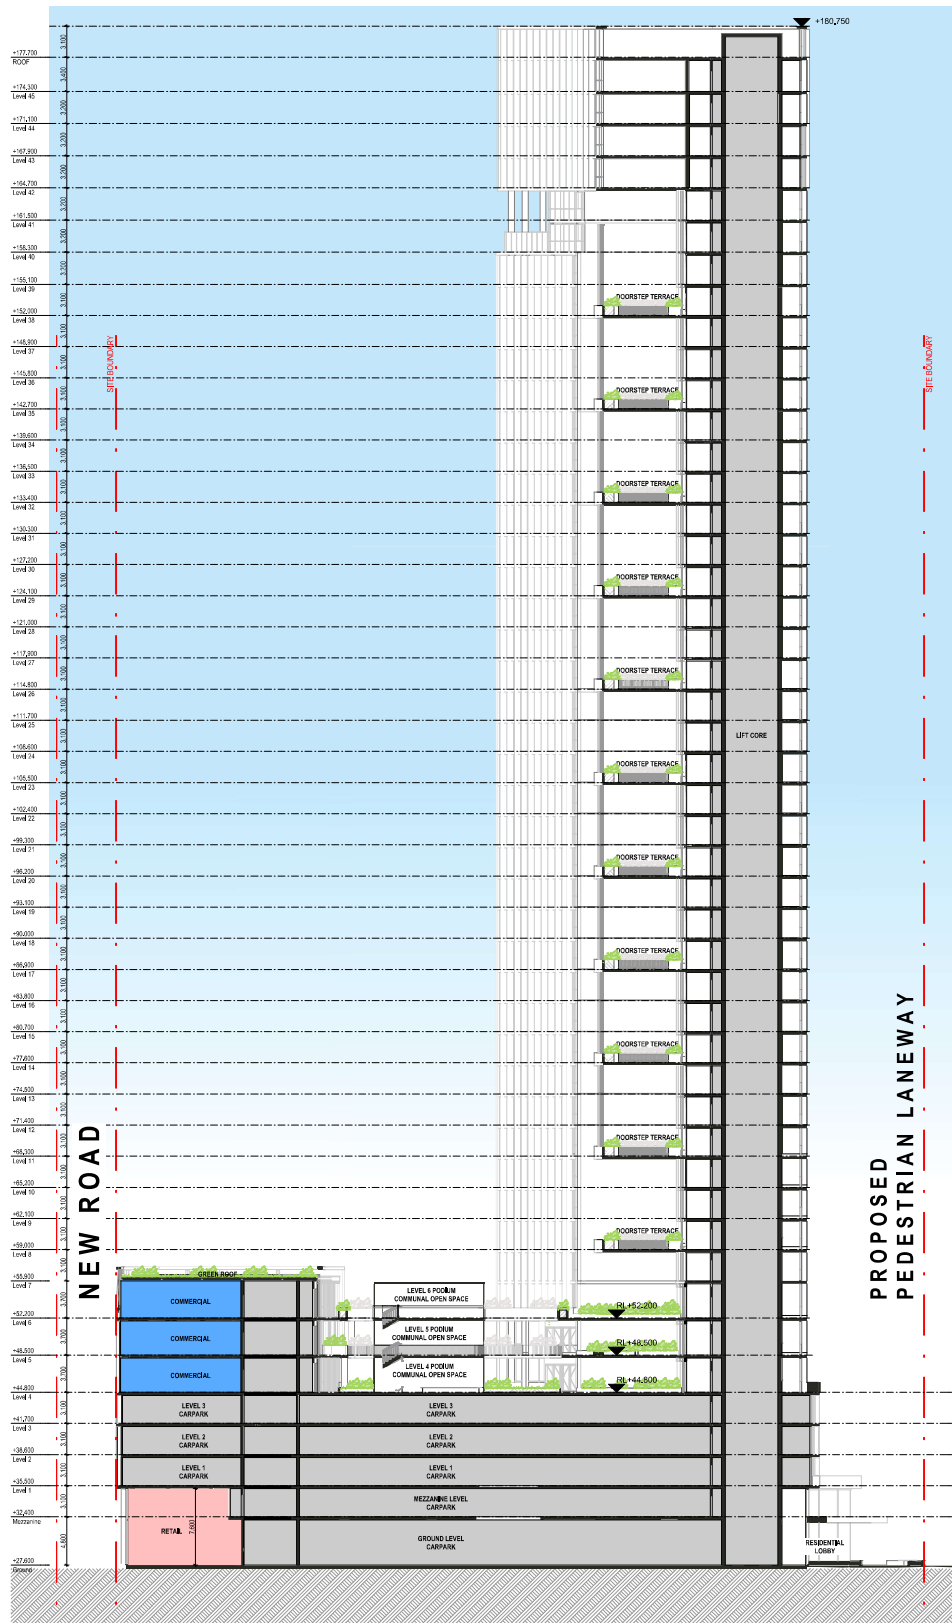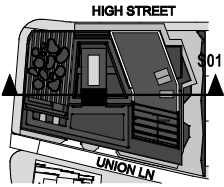

Rev.	Date	By	Cld	Description
01	04/04/2020	DA	DA	Initial Design
02	04/04/2020	DA	DA	Revised Design
03	04/04/2020	DA	DA	Final Design

CLIENT

URBAN


DKO Architecture (NSW) Pty Ltd
42 Dixon Street
Burrumbidgee, NSW 2580
T +61 8 9348 4300
info@dko.com.au
www.dko.com.au
ABN: 806060409
NSW: Nominated Architects
Knox de Klerk 2707
David Randerson 8542

DKO

Project Name: High Street Penthouse
Project Number: 00012042
Project Address: 61-63 High Street Penthouse NSW 2730
Australia
Drawn By: [Name]
Checked By: [Name]
Date: March 2019
Scale:

Drawing Series
Drawing Name
Drawing Number
Revision

Elevations & Sections
Sections - Sheet 1
DA304
B

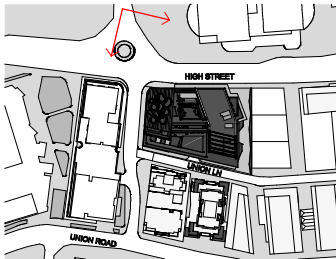

KEY PLAN



Builder/Contractor shall verify job dimensions before any construction.
 All drawings shall be submitted to the Architect/Client and approved and not commence until all work is approved by the Architect/Client.

Rev.	Date	By	Ctd	Description
1	01/01/2019	DA	DA	DA
2	01/01/2019	DA	DA	DA
3	01/01/2019	DA	DA	DA

CLIENT



DKO Architecture (NSW) Pty Ltd
 42 Dixon Street
 Burry Hills, NSW 2800
 T +61 8 8348 4300
 info@dko.com.au
 www.dko.com.au
 NSW: Nominated Architects
 David Randerson 9542



Project Name: High Street Penrith
 Project Number: 00012042
 Project Address: 61-63 High Street Penrith NSW 2750
 Australia
 Drawn By: [Name]
 Checked By: [Name]
 Date: March 2019
 Scale:

Drawing Series: Elevations & Sections
 Drawing Name: Streetscape Montage
 Drawing Number: DA307
 Revision: B

Drawing Number: DA307
 Revision: B