



A SITE PLAN
 -- Scale NTS 123640_P-500.dwg

Date No. Amendment


LUCAS STAPLETON JOHNSON LSJ Heritage Planning & Architecture	Lucas Stapleton Johnson & Partners Pty Ltd Suite 303,155 King Street Sydney, NSW, 2000 Tel.: (02) 9357 4811 ACN 002 584 189 ABN 60 763 960 154 Nominated Architect: Ian Stapleton (Reg. 4032) Email: mailbox@lsjarchitects.com Websites: www.lsjarchitects.com www.traditionalaustralianhouses.com		Job PENRITH REGIONAL GALLERY LIVING ROOM GALLERY	
	© Lucas Stapleton Johnson & Partners Pty Ltd Check all dimensions. Figured dimensions to be taken in preference to scale.		Dwg. SITE PLAN	
	Date	Scale (at A3)	Drawn	Dwg. No.
	23/09/21	NTS	JK	125850/01

LEGEND:


- FB1 KAURI PINE
95MM WIDE BOARDS
NAILS @ 560C
- FB2 KNOTTY PINE
- FB3 KAURI PINE
4" BOARDS
NAILS @ 640C

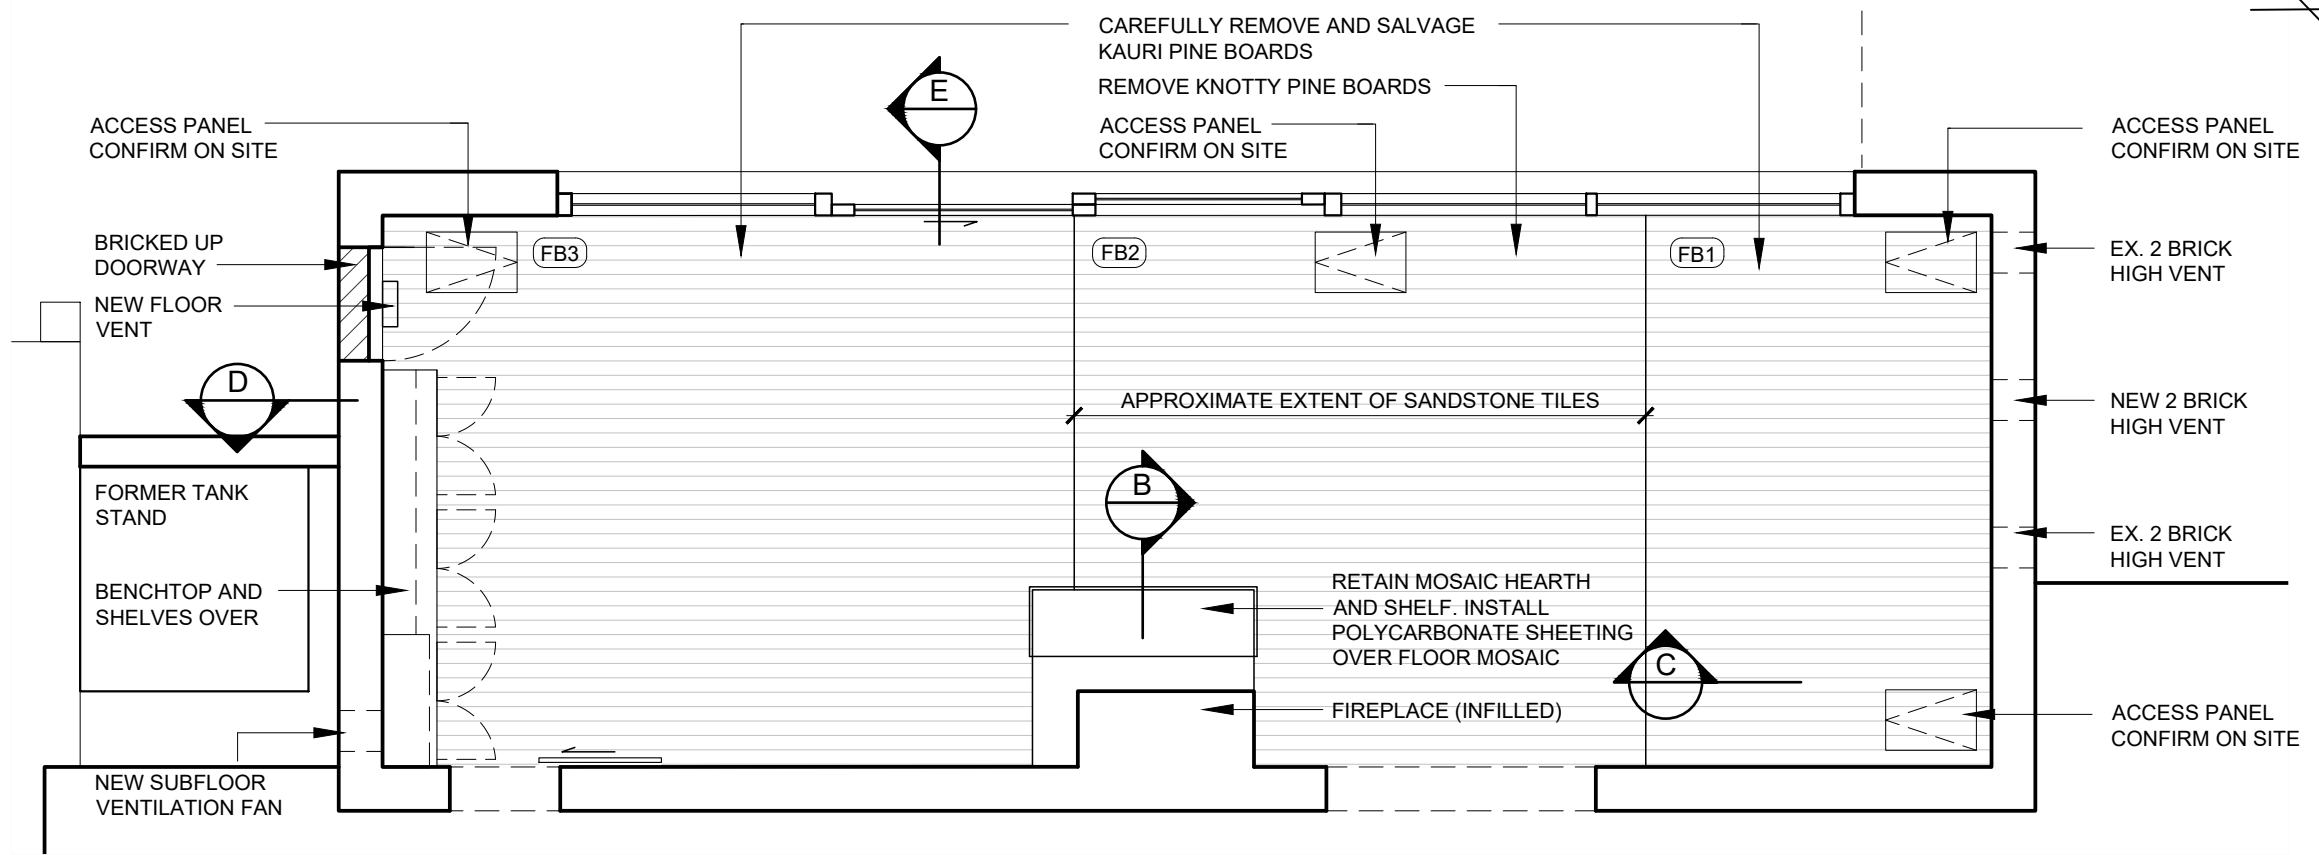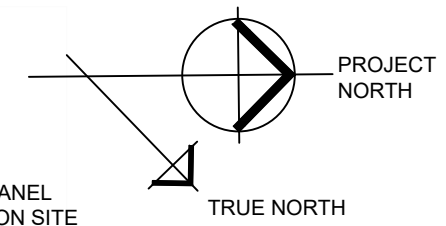


(A) LIVING ROOM GALLERY PLAN
Scale 1:50 123640_P-50.dwg

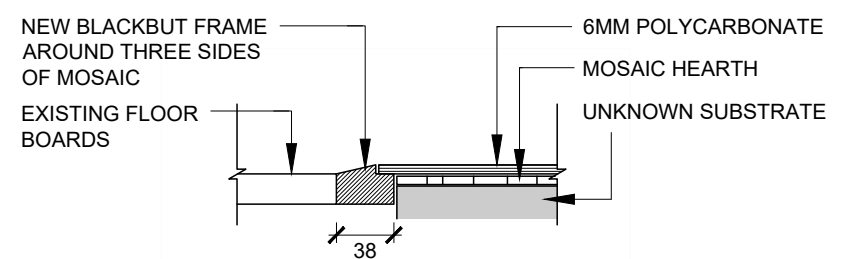


(B) SECTION
Scale 1:5 123640_P-50.dwg

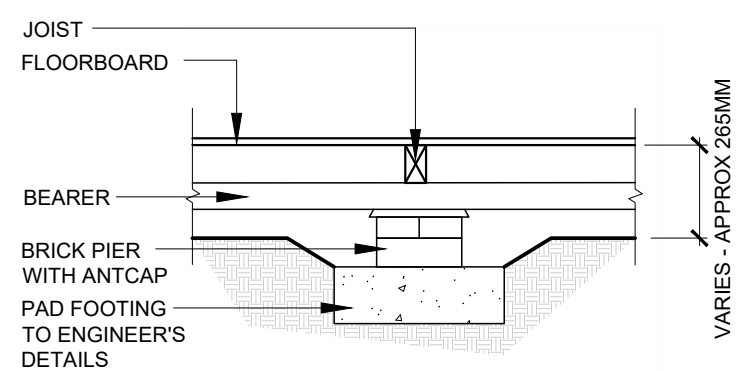

(C) SECTION
Scale 1:20 123640_P-50.dwg

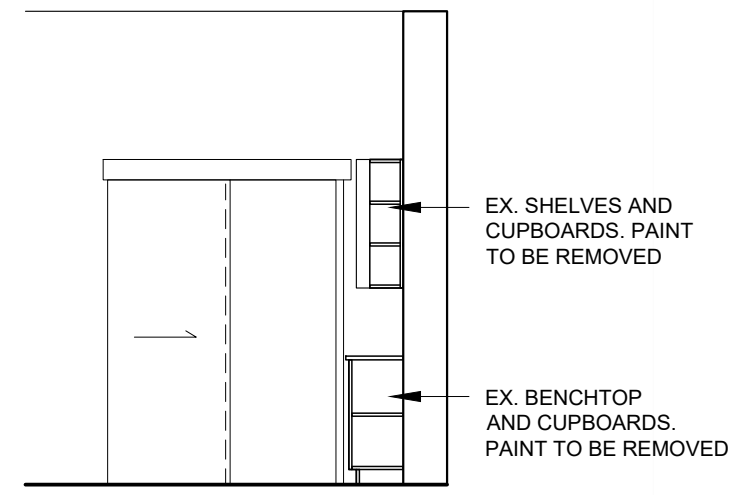



(D) SECTION
Scale 1:50 123640_P-50.dwg

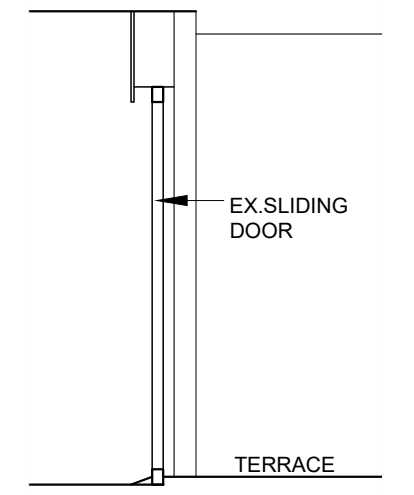

(E) SECTION
Scale 1:50 123640_P-50.dwg

<p>LUCAS STAPLETON JOHNSON LSJ Heritage Planning & Architecture</p>	Lucas Stapleton Johnson & Partners Pty Ltd Suite 303,155 King Street Sydney, NSW, 2000 Tel.: (02) 9357 4811 ACN 002 584 189 ABN 60 763 960 154 Nominated Architect: Ian Stapleton (Reg. 4032) Email: mailbox@lsjarchitects.com Websites: www.lsjarchitects.com www.traditionalaustralianhouses.com	Job PENRITH REGIONAL GALLERY LIVING ROOM GALLERY
	Dwg. FLOOR PLAN AND SECTIONS	
© Lucas Stapleton Johnson & Partners Pty Ltd Check all dimensions. Figured dimensions to be taken in preference to scale.	Date 23/09/21	Scale (at A3) AS SHOWN
Drawn JK	Dwg. No. 125850/ 02	

Date No. Amendment

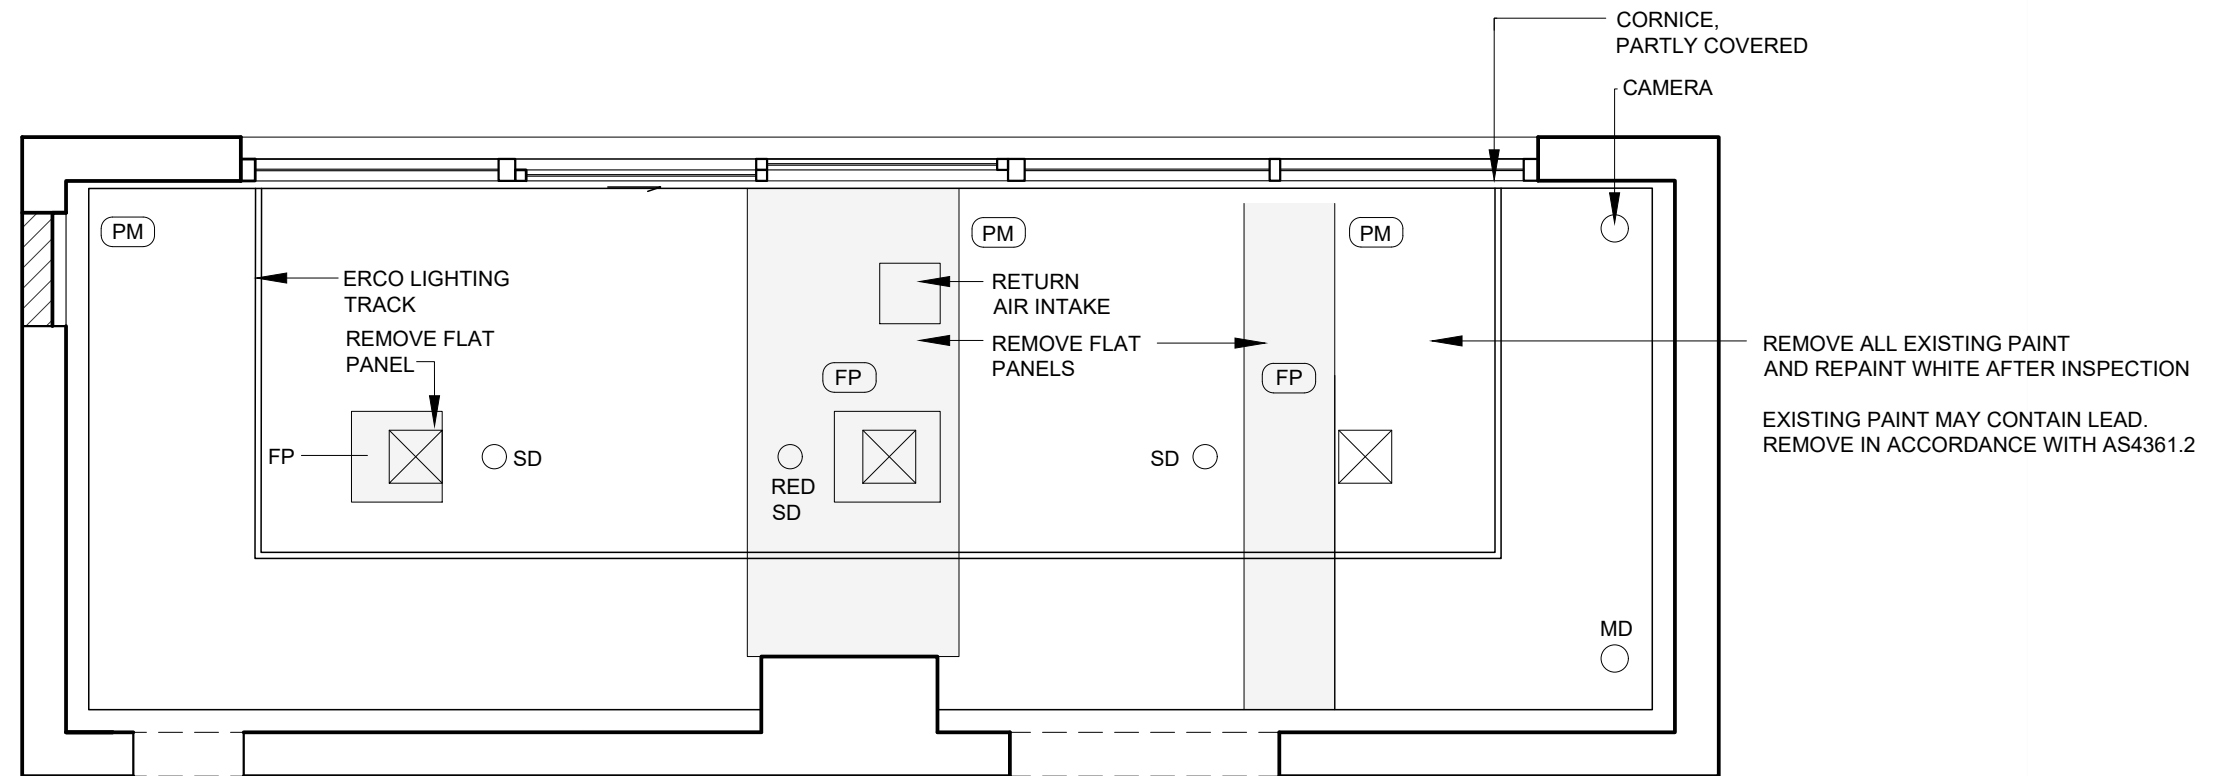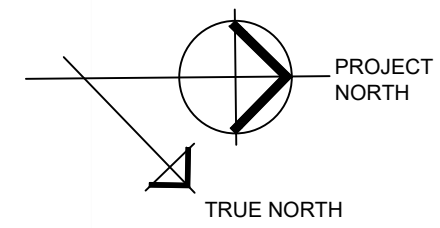

A LIVING ROOM GALLERY RCP
 -- Scale 1:50 123640_P-50.dwg

LEGEND:

- SD SMOKE DETECTOR
- MD MOTION DETECTOR
- FP FLAT PANEL - PLASTERBOARD OR CHIPBOARD
- PM PRESSED METAL
- ☒ AC VENT

Date No. Amendment

LUCAS STAPLETON JOHNSON LSJ Heritage Planning & Architecture	Lucas Stapleton Johnson & Partners Pty Ltd Suite 303,155 King Street Sydney, NSW, 2000 Tel.: (02) 9357 4811 ACN 002 584 189 ABN 60 763 960 154 Nominated Architect: Ian Stapleton (Reg. 4032) Email: mailbox@lsjarchitects.com Websites: www.lsjarchitects.com www.traditionalaustralianhouses.com		Job PENRITH REGIONAL GALLERY LIVING ROOM GALLERY	
	© Lucas Stapleton Johnson & Partners Pty Ltd Check all dimensions. Figured dimensions to be taken in preference to scale.		Dwg. REFLECTED CEILING PLAN	
	Date	Scale (at A3)	Drawn	Dwg. No.
	23/09/21	1:50	JK	125850/03