




01 SOUTH ELEVATION HOTEL 1:300

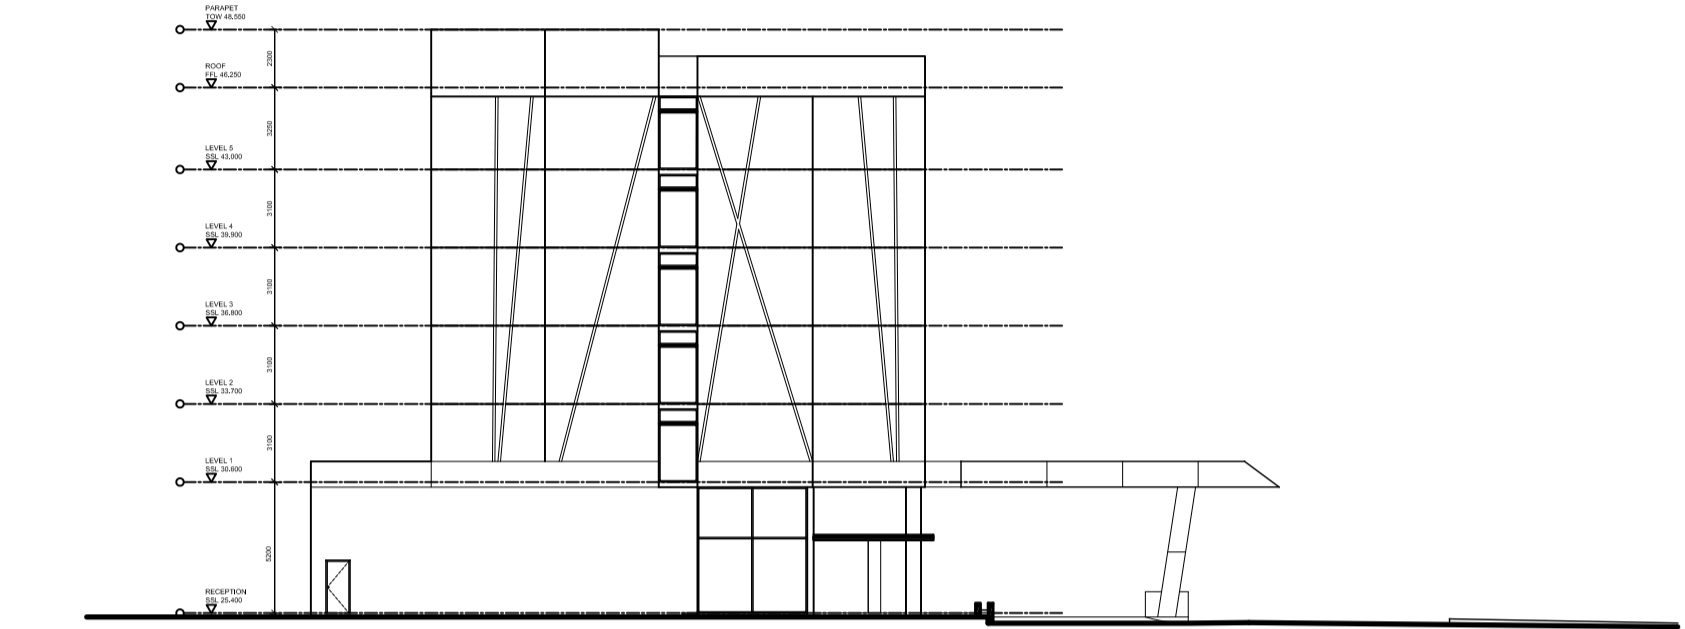


02 WEST ELEVATION HOTEL 1:300

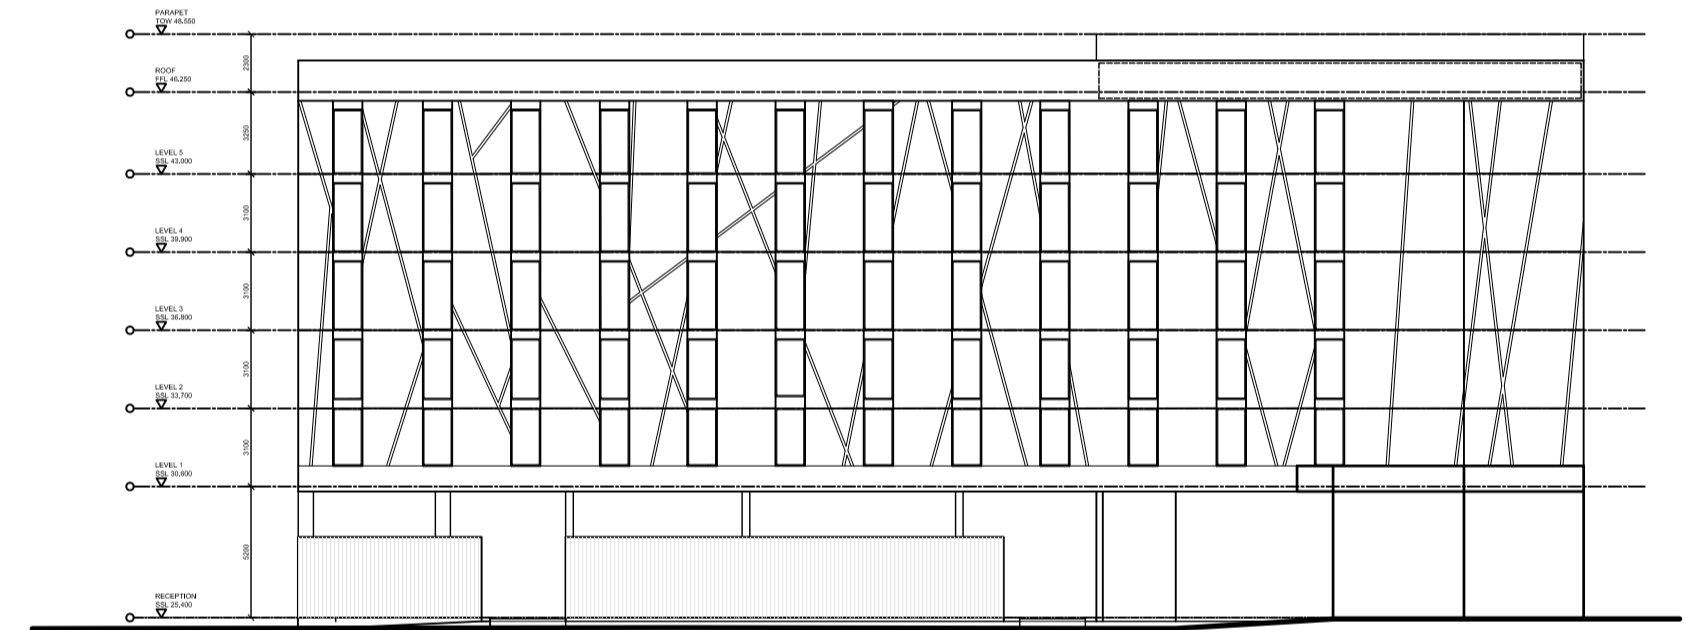

03 NORTH ELEVATION HOTEL 1:300

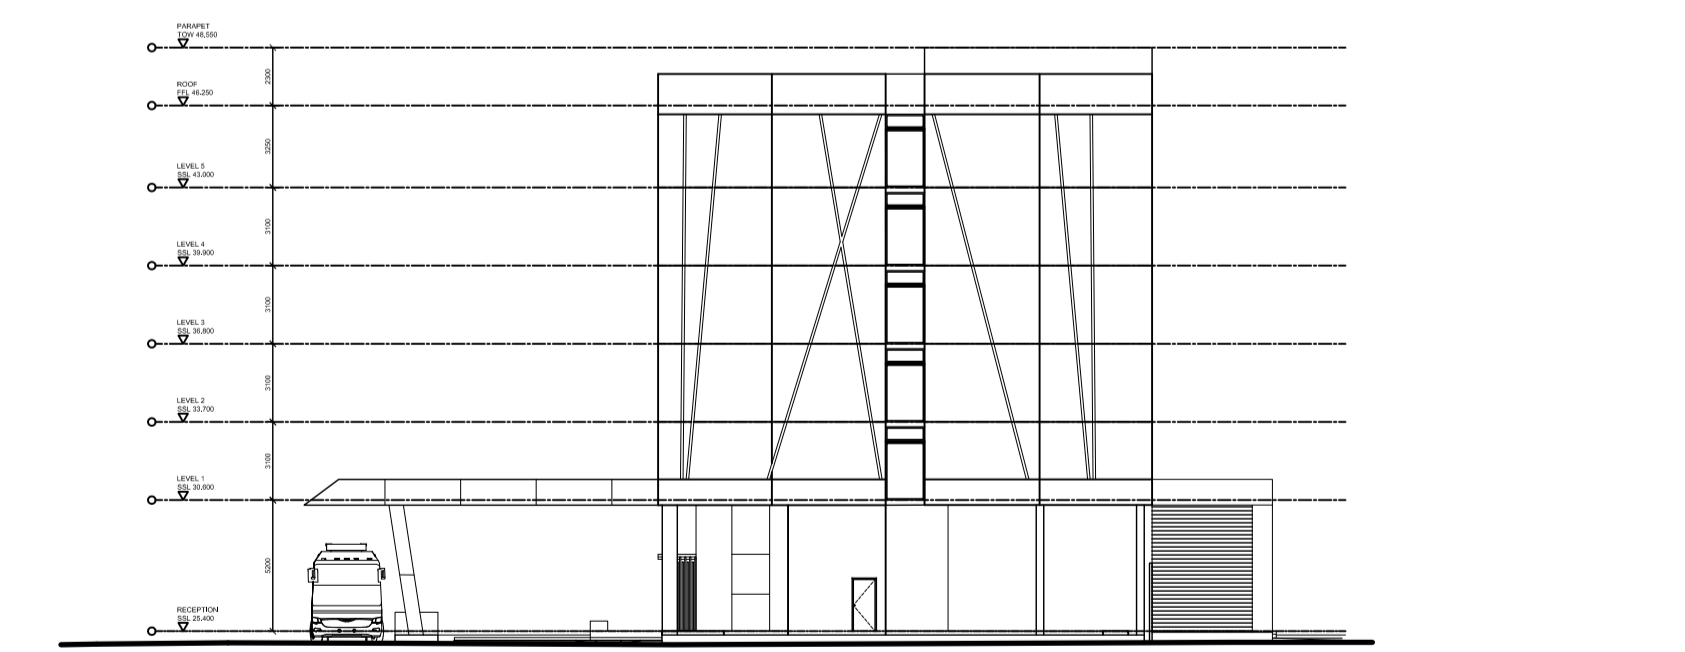

04 EAST ELEVATION HOTEL 1:300

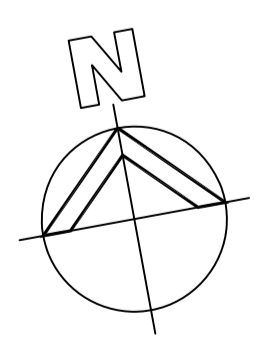

05 SITE PLAN 1:500



Issue	Description	Date	Issue	Description	Date	Client	Project
A	ISSUED FOR DEVELOPMENT APPROVAL	17.05.16				St Mary's Rugby League Club Corner of Forrester Road and Boronia Drive, St Mary's	St Mary's Hotel Proposal

Title		Drawing No.		Issue	
NOTIFICATION PLAN		DA004		A	
Scale		1:500 & 1:300		Drawing Size	
				A1	
Project Number		Date		Drawn By	
15017		APRIL 2016		GS / MD	
CAD Reference					

Dimensioned Drawings to take precedence over scaling. Contractor to verify all dimensions on site before construction. All inconsistencies to be reported to the Architect immediately. This drawing and its contents remain the copyright of WMK Architecture Pty Ltd ©