



**June Solstice 9am 1:200
21st of June**

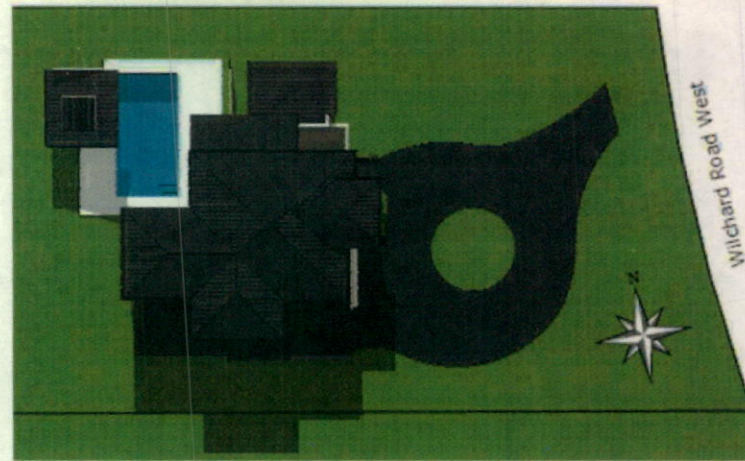

**June Solstice 12pm 1:200
21st of June**

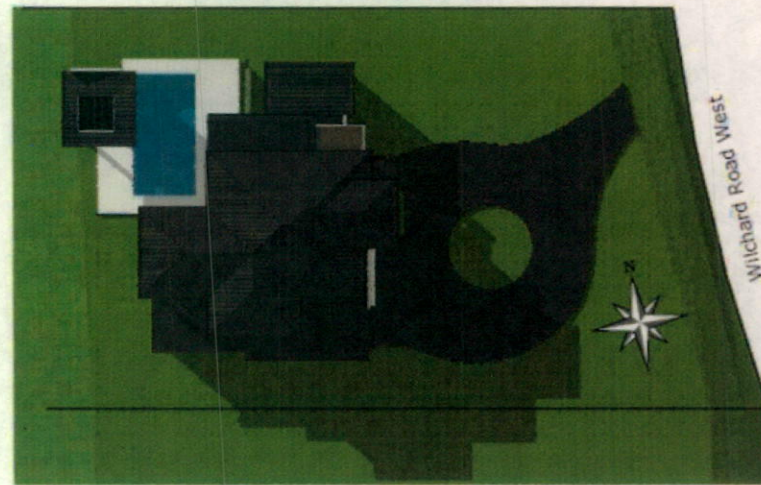

**June Solstice 3pm 1:200
21st of June**

NOTE:
Figured dimensions are to take preference over scaling.
All construction practices are to be in accordance with the current rules of the BCA & all other relevant codes.
All details are to be thoroughly checked by the builder prior to the commencement of any site works. Any discrepancies are to be brought to the attention of ADAN CREATIVE DESIGN as the time.
All data are to be read in conjunction with supporting report documentation & other consultant details.

issue	date	description
1	18-08-16	CONCEPTUAL DESIGN ISSUE
2	23-08-16	CONCEPTUAL DESIGN REVISED
3	31-08-16	MINOR SCHEDULE ADDED
4	05-09-16	ELEMENT REQUESTED REVISIONS
5	31-10-16	FOR DA SUBMISSION


builders of unique quality homes
p.o. box 21 glenbrook, 2773
phone: 1300 305 443
web: www.unicushomes.com.au

adan creative designs is a member of building designers association of australia
member ID number: 1118-10

BUILDING DESIGNERS ASSOCIATION OF AUSTRALIA

client: **Mr. D. Sciberras & Ms. A. Little**
100 address: **Lot 3 in dp.1181666, Wilchard Road West, Castlereagh**

project description: **Proposed Single Dwelling & Swimming Pool**
This drawing is the property of Adan Creative Designs. Reproduction, copying or use in part or whole without written permission is strictly prohibited. Legal action will be taken against offenders. Adan Creative Designs takes no responsibility for design omissions that may have been incurred.
sheet: **4 of 4** | drawing no: **1945-16Ca** | date: **31/10/2016**

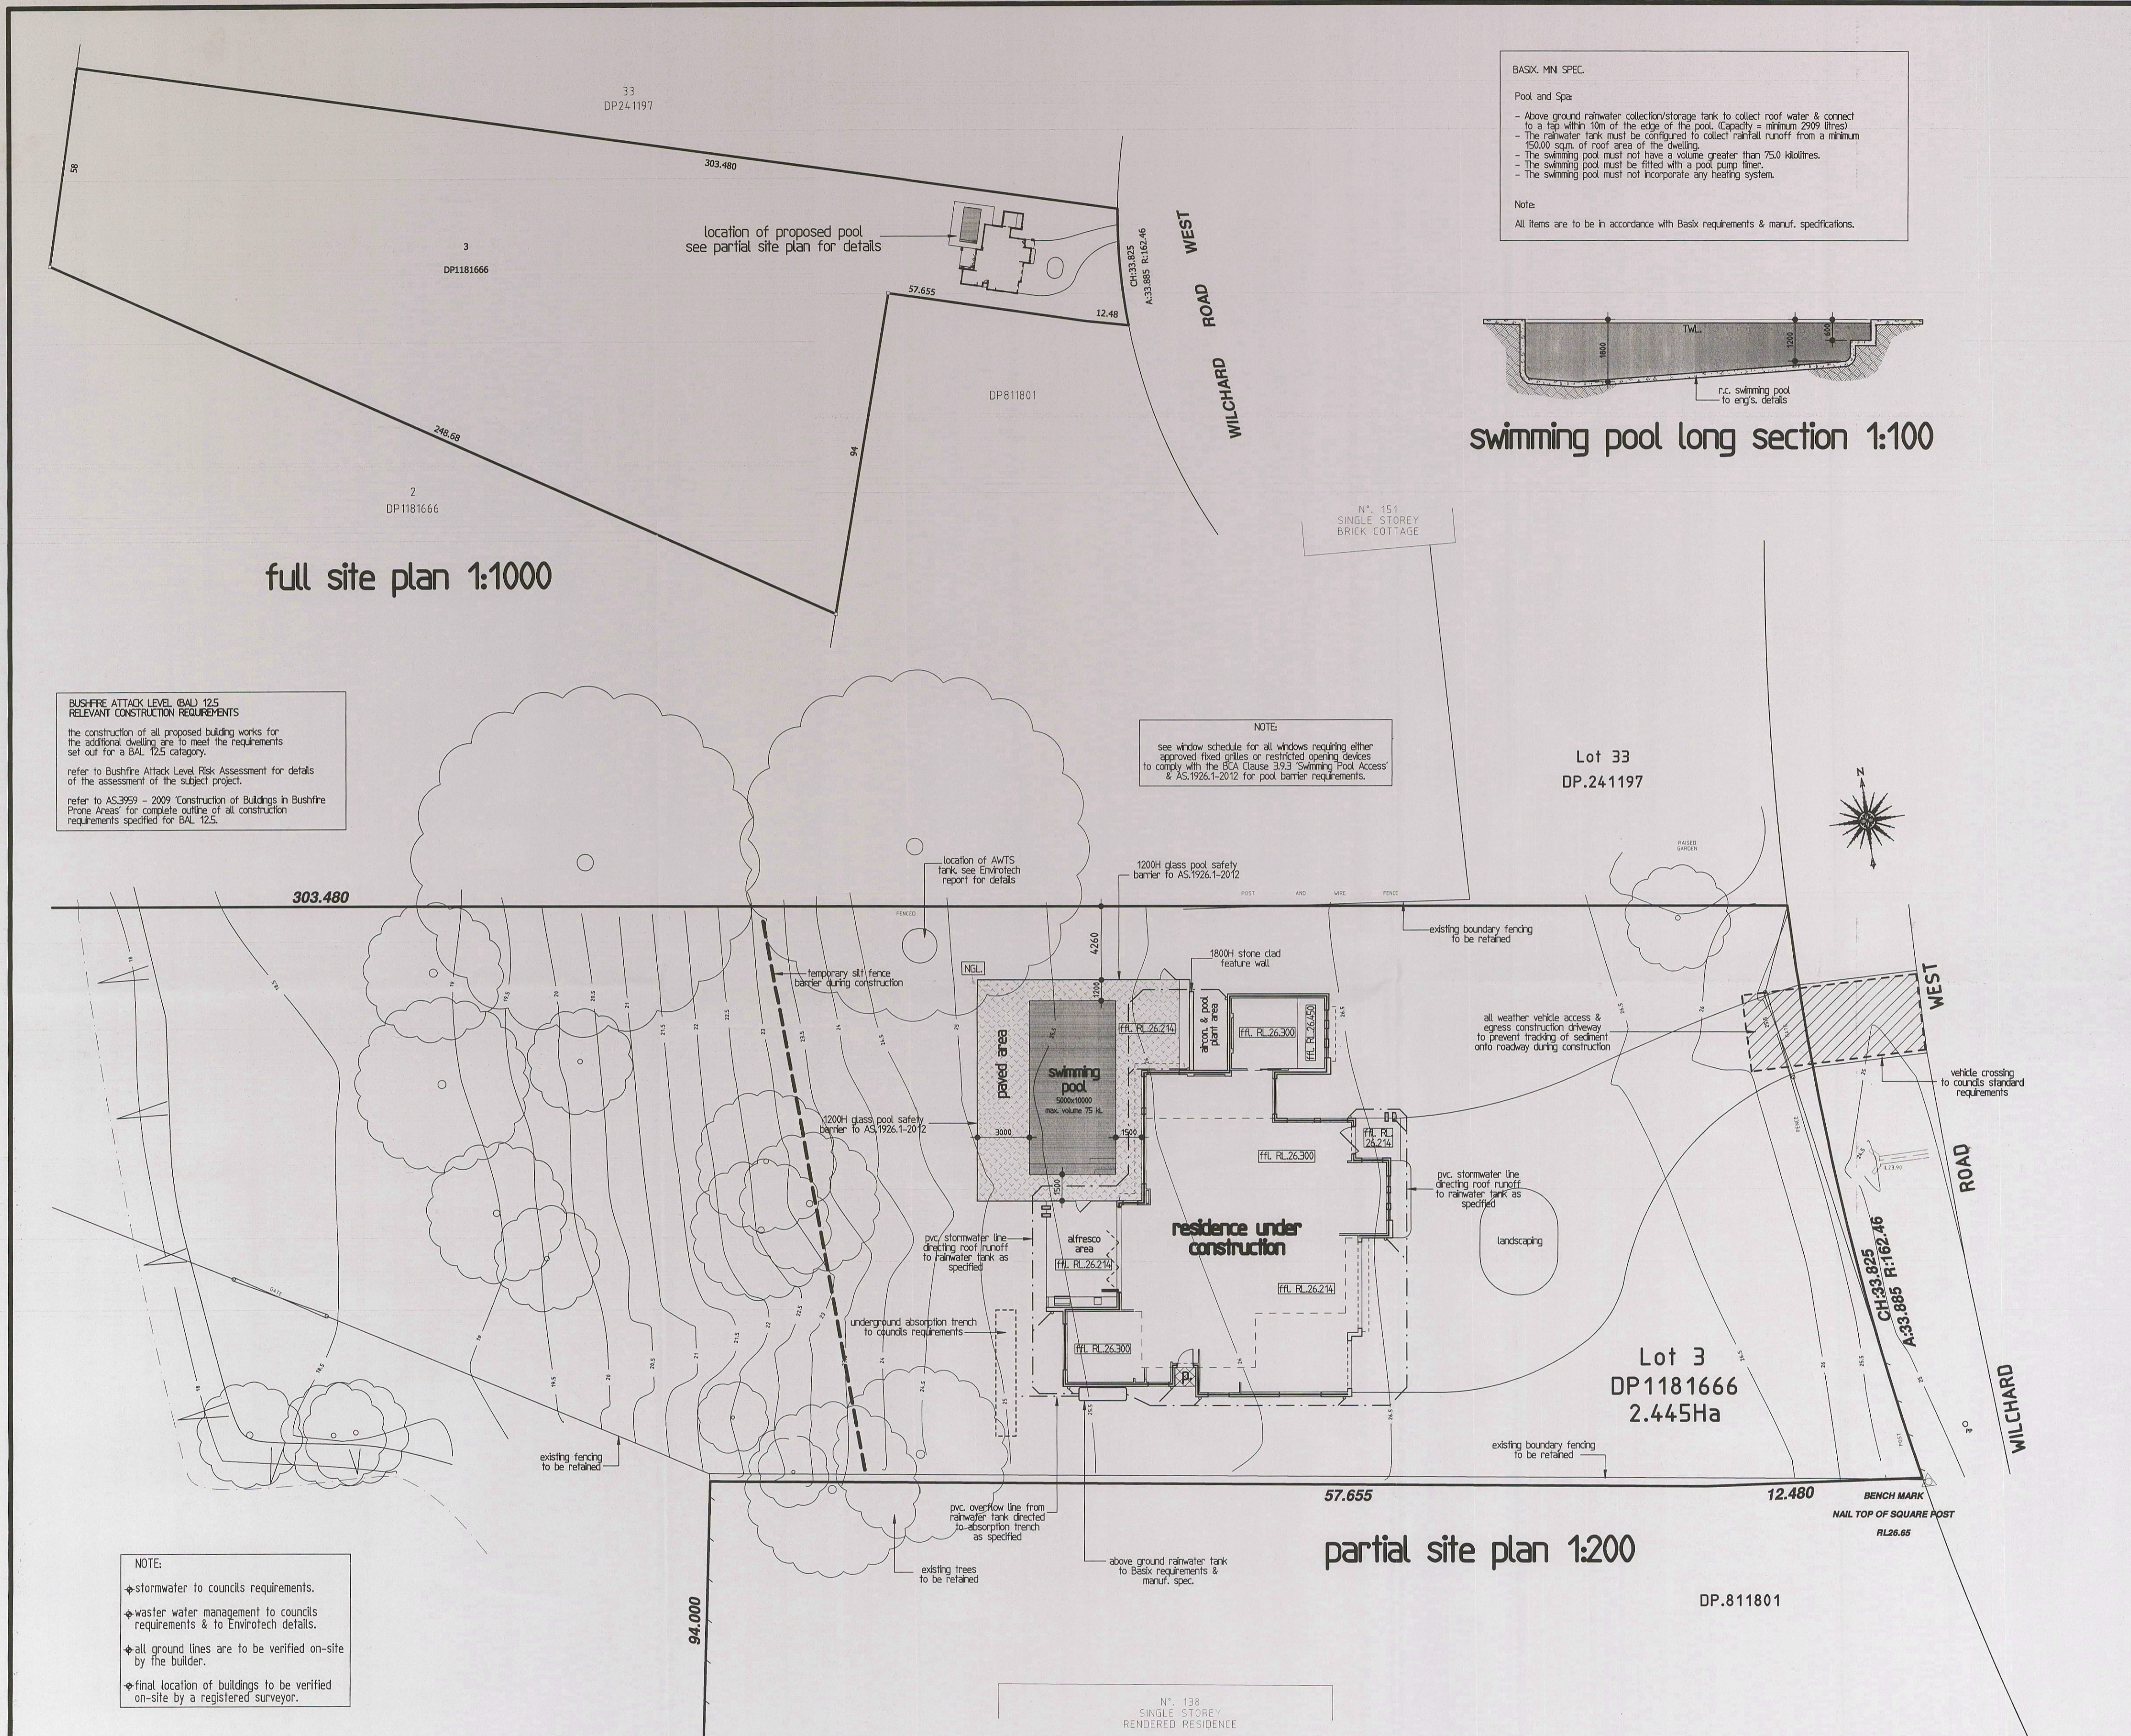


BASK. MIN SPEC.

Pool and Spa

- Above ground rainwater collection/storage tank to collect roof water & connect to a trap within 10m of the edge of the pool. (Capacity a minimum 2909 litres)
- The rainwater tank must be configured to collect rainfall runoff from a minimum 2500 sqm of roof area of the dwelling.
- The swimming pool must not have a volume greater than 750 kilolitres.
- The swimming pool must be fitted with a pool pump filter.
- The swimming pool must not incorporate any heating system.

Note

All items are to be in accordance with Bask requirements & manuf. specifications.

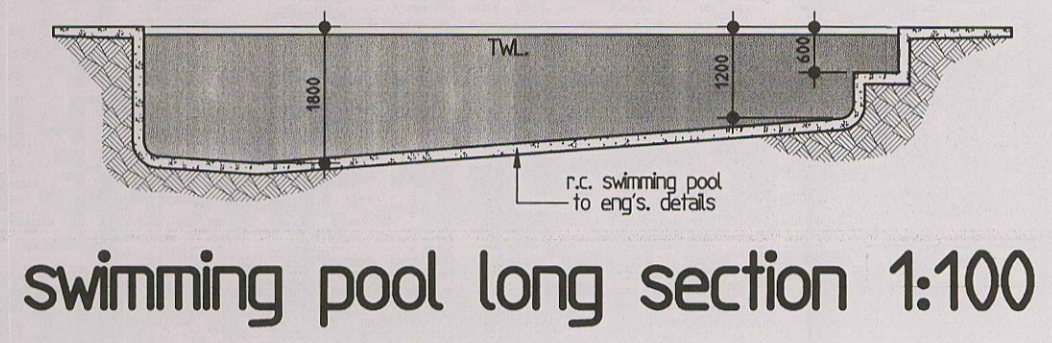

swimming pool long section 1:100

full site plan 1:1000

partial site plan 1:200

BUSHFIRE ATTACK LEVEL (BAL) 12.5 RELEVANT CONSTRUCTION REQUIREMENTS

the construction of all proposed building works for the additional dwelling are to meet the requirements set out for a BAL 12.5 category.

refer to Bushfire Attack Level Risk Assessment for details of the assessment of the subject project.

refer to AS 3959 - 2009 Construction of Buildings in Bushfire Prone Areas for complete outline of all construction requirements specified for BAL 12.5.

NOTE:

see window schedule for all windows requiring other approved fixed grilles or restricted opening devices to comply with the BCA Clause 3.9.3 Swimming Pool Access & AS 1926.1-2012 for pool barrier requirements.

BUILDING DESIGN SAFETY REPORT

- FALLS, SLIPS, TRIPS**
 - WORKING AT HEIGHTS**

DURING CONSTRUCTION

Wherever possible, components for this building should be prefabricated off-site or at ground level to minimise the risk of workers falling more than two metres. However, construction of this building will require workers to be working at heights where a fall in excess of two metres is possible and injury is likely to result from such a fall, the builder should provide a suitable barrier wherever a person is required to work in a situation where falling more than two metres is a possibility.

DURING OPERATION OR MAINTENANCE

For houses or other lower buildings where scaffolding is appropriate. Cleaning and maintenance of windows, walls, roof or other components of this building will require persons to be situated where a fall from a height in excess of two metres is possible. Where this type of activity is required, scaffolding, ladders or ladders should be used in accordance with relevant codes of practice, regulations or legislation.

For buildings where scaffolding, ladders, ladders are not appropriate: Cleaning and maintenance of windows, walls, roof or other components of this building will require persons to be situated where a fall from a height in excess of two metres is possible. Where this type of activity is required, scaffolding, ladders or ladders should be used in accordance with relevant codes of practice, regulations or legislation.

ANCHORAGE POINTS

Anchorages points for portable scaffold or fall arrest devices have been included in the design for use by maintenance workers. Any persons engaged to work on the building after completion of construction work should be informed about the anchorage points.
 - SLIPPERY OR UNEVEN SURFACES**

FLOOR FINISHES Specified

If finishes have been specified by designer, these have been selected to minimise the risk of floors and paved areas becoming slippery when wet or when walked on with wet shoes/feet. Any changes to the specified finish should be made in consultation with the designer or, if this is not practical, surfaces with an equivalent or better slip resistance should be chosen.

FLOOR FINISHES By Owner

If designer has not been involved in the selection of surface finishes, the owner is responsible for the selection of surface finishes in the pedestrian trafficable areas of the building. Surfaces should be selected in accordance with AS 1818:1999 and AS/NZS 4886.2:2004.

STEPS, LOOSE OBJECTS AND UNEVEN SURFACES

Due to design restrictions for this building, steps and/or ramps are included in the building which may be a hazard to workers carrying objects or otherwise occupied. Steps should be clearly marked with both visual and tactile warning during construction, maintenance, demolition and at all times when the building operates as a workplace.

Building owners and occupiers should monitor the pedestrian access ways and in particular access to areas where maintenance is routinely carried out to ensure that surfaces have not moved or cracked so that they become uneven and present a trip hazard. Spills, loose material, stray objects or any other matter that may cause a slip or trip hazard should be cleaned or removed from access ways.

Contractors should be required to maintain a tidy work site during construction, maintenance or demolition to reduce the risk of trips and falls in the workplace. Materials for construction or maintenance should be stored in designated areas away from access ways and work areas.
- FALLING OBJECTS**

LOOSE MATERIALS OR SMALL OBJECTS

Construction, maintenance or demolition work on or around this building is likely to involve persons working above ground level or above floor levels. Where this occurs one or more of the following measures should be taken to avoid objects falling from the area where the work is being carried out onto persons below.

 - Prevent or restrict access to areas below where the work is being carried out.
 - Provide toeboards to scaffolding or work platforms.
 - Provide protective structure below the work area.
 - Ensure that all persons below the work area have Personal Protective Equipment (PPE).

BUILDING COMPONENTS

During construction, renovation or demolition of this building, parts of the structure including fabricated steelwork, heavy panels and many other components will remain standing prior to other supporting parts are in place. Contractors should ensure that temporary bracing or other required support is placed at all times when collapse which may injure persons in the area is a possibility.

Mechanical lifting of materials and components during construction, maintenance or demolition presents a risk of falling objects. Contractors should ensure that appropriate lifting devices are used, that loads are properly secured and that access to areas below the load is prevented or restricted.
- TRAFFIC MANAGEMENT**

For building on a major road, narrow road or steeply sloping road: Parking of vehicles or loading/unloading of vehicles on this roadway may cause a traffic hazard. During construction, maintenance or demolition of this building designated parking for workers and loading areas should be provided. Trained traffic management personnel should be responsible for the supervising of these areas.

For building where on-site loading/unloading is restricted: Construction of this building will require loading and unloading of materials on the roadway. Deliveries should be well planned to avoid congestion of loading areas and trained traffic management personnel should be used to supervise loading/unloading areas.

For all buildings: Busy construction and demolition sites present a risk of collision where deliveries and other traffic are moving within the site. A traffic management plan supervised by trained traffic management personnel should be adopted for the work site.
- SERVICES**

GENERAL

Rupture of services during excavation or other activity creates a variety of risks including release of hazardous materials. Existing services are located on or around the site. Where known, these are identified on the plans but the exact location and extent of services may vary from that indicated. Services should be located using an appropriate service (such as Dial Before You Dig), appropriate excavation practice should be used and, where necessary, specialist contractors should be used.

Locations with underground power: Underground power lines MAY be located in or around this site. All underground power lines must be disconnected or carefully located and adequate warning signs used prior to any construction, maintenance or demolition commencing. Locations with overhead power lines: Overhead power lines MAY be near or on this site. These pose a risk of electrocution if struck or approached by lifting devices or other plant and persons working above ground level. Where there is a danger of this occurring, power lines should be, where practical, disconnected or relocated. Where this is not practical adequate warning in the form of height coloured tape or signage should be used or a protective barrier provided.
- MANUAL TASKS**

Components within this design with a mass in excess of 25kg should be lifted by two or more workers or by mechanical lifting devices. Where this is not practical, suppliers or fabricators should be required to limit the component mass.

All material packaging, building and maintenance components should clearly show the total mass of packages and where applicable all items should be stored on site in a way which minimises bending before lifting. Advice should be provided on safe lifting methods in all areas where lifting may occur.

Construction, maintenance and demolition of this building will require the use of portable tools and equipment. These should be fully maintained in accordance with manufacturer's specifications and not used where faulty or (in the case of electrical equipment) not carrying a current electrical safety tag. All safety guards or devices should be regularly checked and Personal Protective Equipment should be used in accordance with manufacturer's specification.
- HAZARDOUS SUBSTANCES**

ASBESTOS

For alterations to a building constructed prior to 1990: If this existing building was constructed prior to 1990 - it therefore may contain asbestos 1988 - it therefore is likely to contain asbestos either in cladding material or in fire retardant insulation material. In either case, the builder should check and, if necessary, take appropriate action before demolishing, cutting, sanding, drilling or otherwise disturbing the existing structure.

POWDERED MATERIALS

Many materials used in the construction of this building can cause harm if inhaled in powdered form. Persons working on or in the building during construction, operational maintenance or demolition should ensure good ventilation and wear Personal Protective Equipment including protection against inhalation while using powdered material or when sanding, drilling, cutting or otherwise disturbing or creating powdered material.

TREATED TIMBER

The design of this building may include provision for the inclusion of treated timber within the structure. Dust or fumes from this material can be harmful. Persons working on or in the building during construction, operational maintenance or demolition should ensure good ventilation and wear Personal Protective Equipment including protection against inhalation of harmful material when sanding, drilling, cutting or using treated timber in any way that may cause harmful material to be released. Do not burn treated timber.

VOLATILE ORGANIC COMPOUNDS

Many types of glue, solvents, spray packs, paints, varnishes and some cleaning materials and disinfectants have dangerous emissions. Areas where these are used should be kept well ventilated while the material is being used and for a period after installation. Personal Protective Equipment may also be required. The manufacturer's recommendations for use must be carefully considered at all times.

SYNTHETIC MINERAL FIBRE

Fibreglass, rockwool, ceramic and other material used for thermal or sound insulation may contain synthetic mineral fibre which may be harmful if inhaled or if it comes in contact with the eyes or other sensitive parts of the body. Personal Protective Equipment including protection against inhalation of harmful material should be used when installing, removing or working near bulk insulation material.

TIMBER FLOORS

This building may contain timber floors which have an applied finish. Areas where finishes are applied should be kept well ventilated during sanding and application and for a period after installation. Personal Protective Equipment may also be required. The manufacturer's recommendations for use must be carefully considered at all times.
- CONFINED SPACES**

EXCAVATION

Construction of this building and some maintenance on the building will require excavation and installation of items within excavations. Where practical, installation should be carried out using methods which do not require workers to enter the excavation. Where this is not practical, adequate support for the excavated area should be provided to prevent collapse. Warning signs and barriers to prevent accidental or unauthorised access to all excavations should be provided.

ENCLOSED SPACES

For buildings with enclosed spaces where maintenance or other access may be required: Enclosed spaces within this building may present a risk to persons entering for construction, maintenance or any other purpose. The design documentation should call for warning signs and barriers to unauthorised access. These should be maintained throughout the life of the building. Where workers are required to enter enclosed spaces, or testing equipment and Personal Protective Equipment should be provided.

SMALL SPACES

For buildings with small spaces where maintenance or other access may be required: Some small spaces within this building will require access by construction or maintenance workers. The design documentation calls for warning signs and barriers to unauthorised access. These should be maintained throughout the life of the building. Where workers are required to enter small spaces they should be scheduled so that access is for short periods. Manual lifting and other manual activity should be restricted in small spaces.
- PUBLIC ACCESS**

Public access to construction and demolition sites and to areas under maintenance causes risk to workers and public. Warning signs and secure barriers to unauthorised access should be provided. Where electrical installations, excavations, plant or loose materials are present they should be secured when not fully supervised.
- OPERATIONAL USE OF BUILDING RESIDENTIAL BUILDINGS**

This building has been designed as a residential building, if it, or a later date, it is used or intended to be used as a workplace, the provisions of the Work Health and Safety Act 2011 or subsequent replacement Act should be applied to the new use.

NON-RESIDENTIAL BUILDINGS

For non-residential buildings where the end-use has not been identified: This building has been designed to requirements of the classification identified on the drawings. The specific use of the building is not known at the time of the design and a further assessment of the workplace health and safety issues should be undertaken at the time of fit-out for the end-user.

For non-residential buildings where the end-use is known: This building has been designed for the specific use as identified on the drawings. Where a change of use occurs at a later date a further assessment of the workplace health and safety issues should be undertaken.
- OTHER HIGH RISK ACTIVITY**

All electrical work should be carried out in accordance with Code of Practice: Managing Electrical Risks of the Workplace, AS/NZS 3012 and all licensing requirements.

All work using Plant should be carried out in accordance with Code of Practice: Managing Risks of Plant at the Workplace.

All work should be carried out in accordance with Code of Practice: Managing Noise and Preventing Hearing Loss at Work. Due to the history of serious incidents it is recommended that particular care be exercised when undertaking work involving steel construction and concrete placement. All the above applies.

THESE NOTES MUST BE READ AND UNDERSTOOD BY ALL INVOLVED IN THE PROJECT.

THIS INCLUDES (but is not excluded to): OWNER, BUILDER, SUB-CONTRACTORS, CONSULTANTS, RENOVATORS, OPERATORS, MAINTENORS, DEMOLISHERS.



NOTE:

- The swimming pool reticulation system must comply with AS 1926.3 & the swimmer box 46 is required to be child safe.

NOTE:

Figured dimensions are to take preference over scaling.

All construction practices are to be in accordance with the current issue of the BCA, & all other relevant codes.

All details are to be thoroughly checked by the builder prior to the commencement of any site works. Any discrepancies are to be brought to the attention of ADAN CREATIVE DESIGNS at that time.

All plans are to be read in conjunction with supporting report documentation & other consultants details.

issue	date	description
a	20-07-17	FOR COUNCIL SUBMISSION

unicus HOMES

builders of unique quality homes
p.o. box 21 glenbrook, 2773
phone: 1300 305 443
web: www.unicushomes.com.au

adan CREATIVE DESIGNS

adan creative designs is a member of building designers association of australia.
membership number: 1119-10

postal: 5 york street, emu plains, 2750
phone: (02) 47 026 020
fax: (02) 47 026 021
email: daniel@adandesigns.com
web: www.adandesigns.com

client: **Mr. D. Sciberas & Ms. A. Little**

job address: **Lot 3 in dp.1181666, Wilchard Road West, Castlereagh**

project description: **Proposed Swimming Pool Addition to Single Dwelling**

This drawing is the property of Adan Creative Designs. Reproduction, copying or use in part or whole without written permission is strictly prohibited, legal action will be taken against offenders. Adan Creative Designs takes no responsibility for design similarities that may have been incurred.

sheet 1 of 1. drawing no. 1945-16SPA date: 20/07/2017