




3 **North Elevation**
Scale 1:100

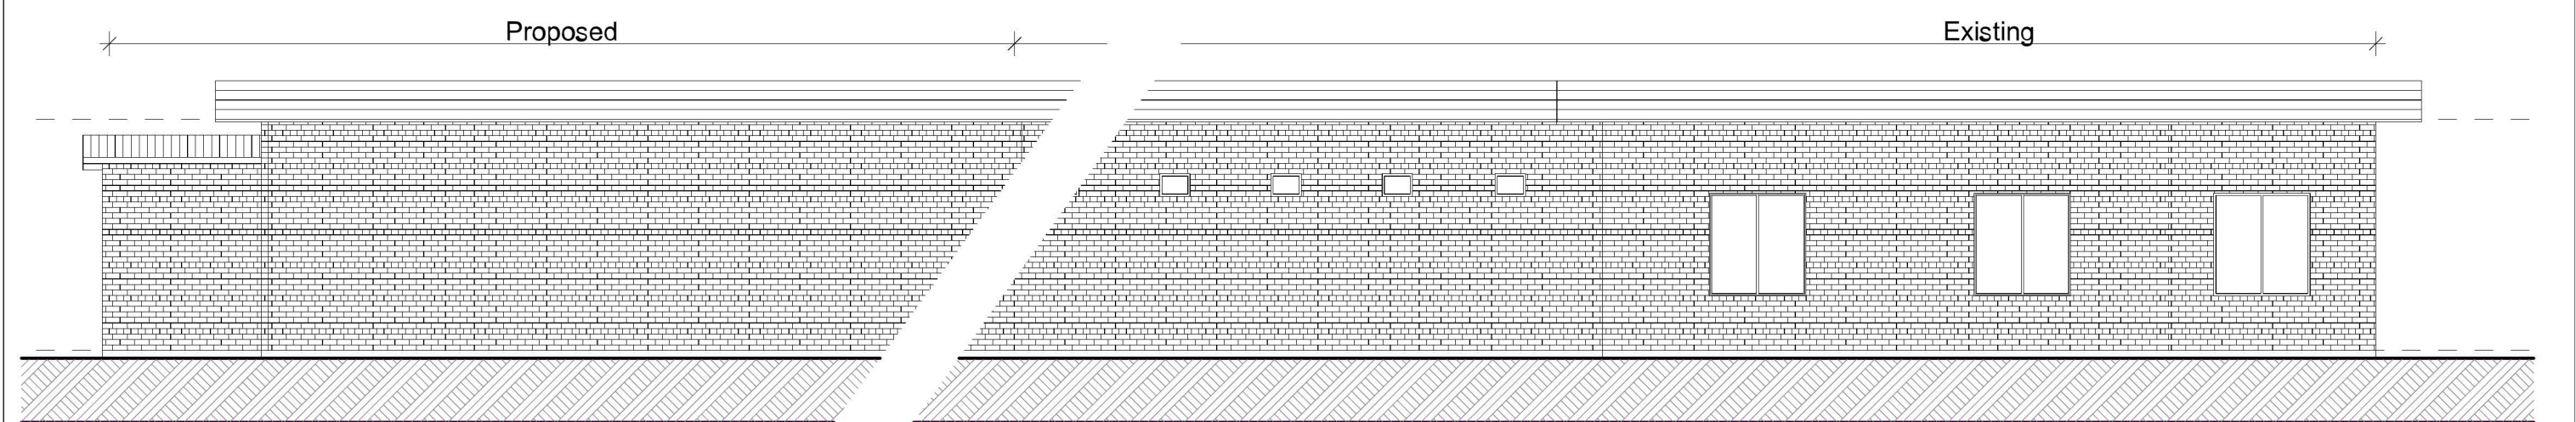

3 **South Elevation**
Scale 1:100

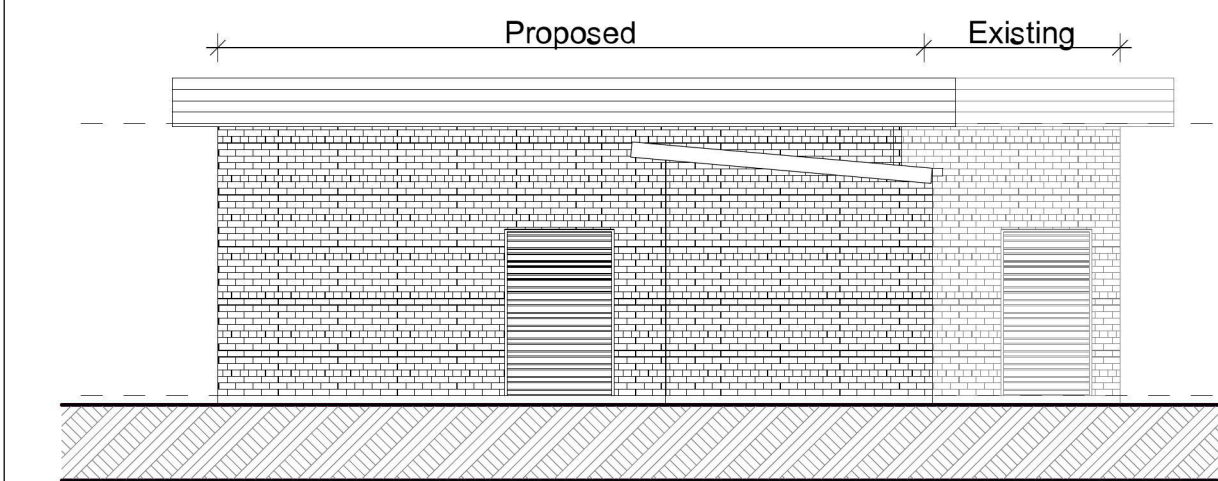

3 **West Elevation**
Scale 1:100

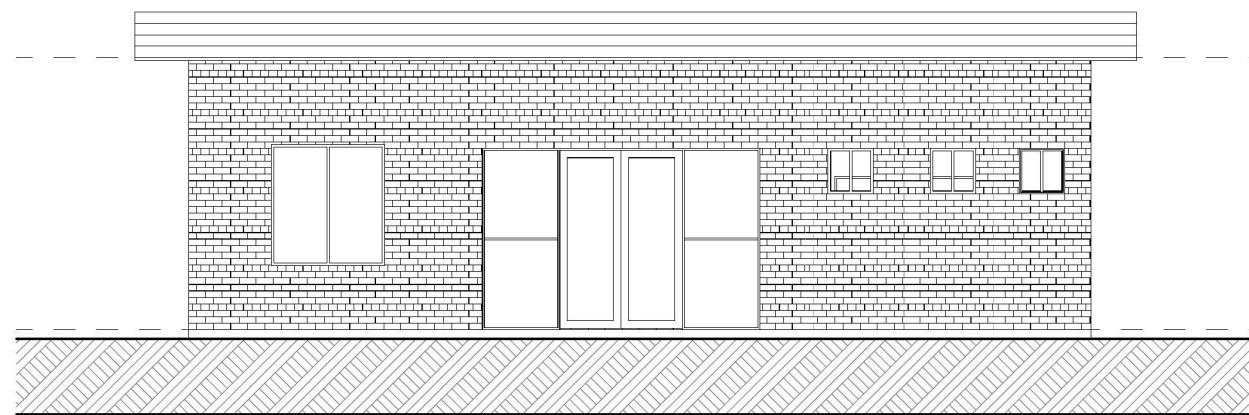

3 **East Elevation Existing**
Scale 1:100

Issue		
A	29/08/19	Sketch design
B	12/09/19	DA/CC

Amendments

Proposed Extension to Kennels

Address
LOT 1 DP 1084891
312 Londonderry Rd Londonderry
Client
RICHMOND RACE CLUB

Stage
Development Application
and Construction Certificate

Drawing Title
ELEVATIONS

Drawing No.
190829-4

Date	Drawn by	Scale	Project No.	Issue
11/09/19	BT/TT	As shown	190829	B

ARCHITECT

PO Box 32 Kurrajong NSW 2758
p 02 4573 1320
e barbara@btarchitects.com.au



A3 **BARBARA TAMOWSKI** Architects

CHECK ALL DIMENSIONS ON SITE.
REFER ANY DISCREPANCIES TO THE ARCHITECT
BEFORE PROCEEDING WITH THE WORKS

