

# Mixed Use Multi Residential Development


17-23 Hope Street, Penrith NSW  
Landscape Development Application

## Drawing Schedule

Drawing Number	Drawing Title	Scale
0000	Landscape Coversheet	N/A
1001	Landscape Plan - Ground Floor	1:100
1041	Landscape Plan - Level 4	1:100
1051	Landscape Plan - Level 5	1:100
5001	Landscape Details	As Shown

## Indicative Plant Schedule

	Botanic Name	Common Name	Mature Size	Pot Size	Density
<b>GROUND FLOOR</b>					
<b>TREES</b>					
Af	<i>Angophora floribunda</i>	Rough Barked Apple	15 x 8	As Shown	100Lt
Bc	<i>Backhousia citriodora</i>	Lemon Myrtle	8 x 4	As Shown	100Lt
Cm	<i>Corymbia maculata</i>	Spotted Gum	15 x 7	As Shown	100Lt
Lc	<i>Lophostemon confertus</i>	Queensland Brush Box	10 x 8	As Shown	100Lt
MI	<i>Melaleuca linariifolia</i>	Snow in Summer	10 x 4	As Shown	100Lt
PC	<i>Pyrus calleryana Chanticleer</i>	Callery Pear	10 x 5	As Shown	100Lt
Lt	<i>Tristaniopsis laurina</i>	Water Gum	13 x 6	As Shown	100Lt
<b>SHRUBS &amp; ACCENTS</b>					
AsM	<i>Acmena smithii</i> var. minor	Lilly Pilly	2 x 2	As Shown	300mm
AIR	<i>Alcanarra inaequalis 'Rubra'</i>	Empress of Brazil	1.2 x 1.5	As Shown	300mm
By	<i>Beschoemia yuccoides</i>	Mexican Lily	1 x 1	As Shown	300mm
CE	<i>Callistemon 'Endeavour'</i>	Bottlebrush	2 x 3	As Shown	300mm
CLJ	<i>Callistemon 'Little John'</i>	Dwarf Bottle Brush	1 x 1	As Shown	300mm
LCP	<i>Loropetalum 'China Pink'</i>	China Pink Loropetalum	5 x 1.2	As Shown	300mm
MCT	<i>Melaleuca linariifolia 'Claret Tops'</i>	Honey Myrtle	1 x 1	As Shown	300mm
Pp	<i>Phormium tenax 'Purpureum'</i>	Bronze Flax	1.5 x 1	As Shown	300mm
PMM	<i>Pittosporum 'Miss Muffet'</i>	Miss Muffet Pittosporum	1 x 1	As Shown	300mm
ROP	<i>Rhaphiolepis 'Oriental Pearl'</i>	Oriental Pearl	1 X 1	As Shown	300mm
Ro	<i>Rosmarinus officinalis</i>	Rosemary	6 x 1.5	As Shown	300mm
PGR	<i>Photinia Glabra Rubens</i>	Photinia	2 x 2	As Shown	300mm
Wf	<i>Westringia fruticosa</i>	Coastal Rosemary	2 x 2	As Shown	300mm
<b>GRASSES &amp; GROUND COVERS</b>					
ALR	<i>Altenanthera dentata 'Little Ruby'</i>	Little Ruby	0.4 x .9	5/sqm	150mm
Dr	<i>Dichondra repens</i>	Kidney Weed	.1 x .3	5/sqm	150mm
Gt	<i>Gazania tomentosa</i>	Silver Gazania	.15 x 1	5/sqm	150mm
Hv	<i>Hardenbergia Happy Wanderer</i>	Happy Wanderer	.5 x 1	5/sqm	150mm
Ju	<i>Juncus usitatus</i>	Common Rush	.4 x .5	5/sqm	150mm
LEG	<i>Liriope 'Evergreen Giant'</i>	Giant Turf Lily	.8 x .8	5/sqm	150mm
LT	<i>Lomandra Tanika</i>	Tanika Matrush	1 x 1	5/sqm	150mm
Mp	<i>Mycoporum parvifolium</i>	Creeping Boobialla	.3 x 2	5/sqm	150mm
PK	<i>Poa 'Kingsdale'</i>	Tussock Grass	.3 x .6	5/sqm	150mm
TJ	<i>Trachelospermum jasminoides</i>	Star Jasmine	0.3 x 0.3	5/sqm	150mm
Vh	<i>Viola hederacea</i>	Native Violet	0.2 x 0.5	5/sqm	150mm

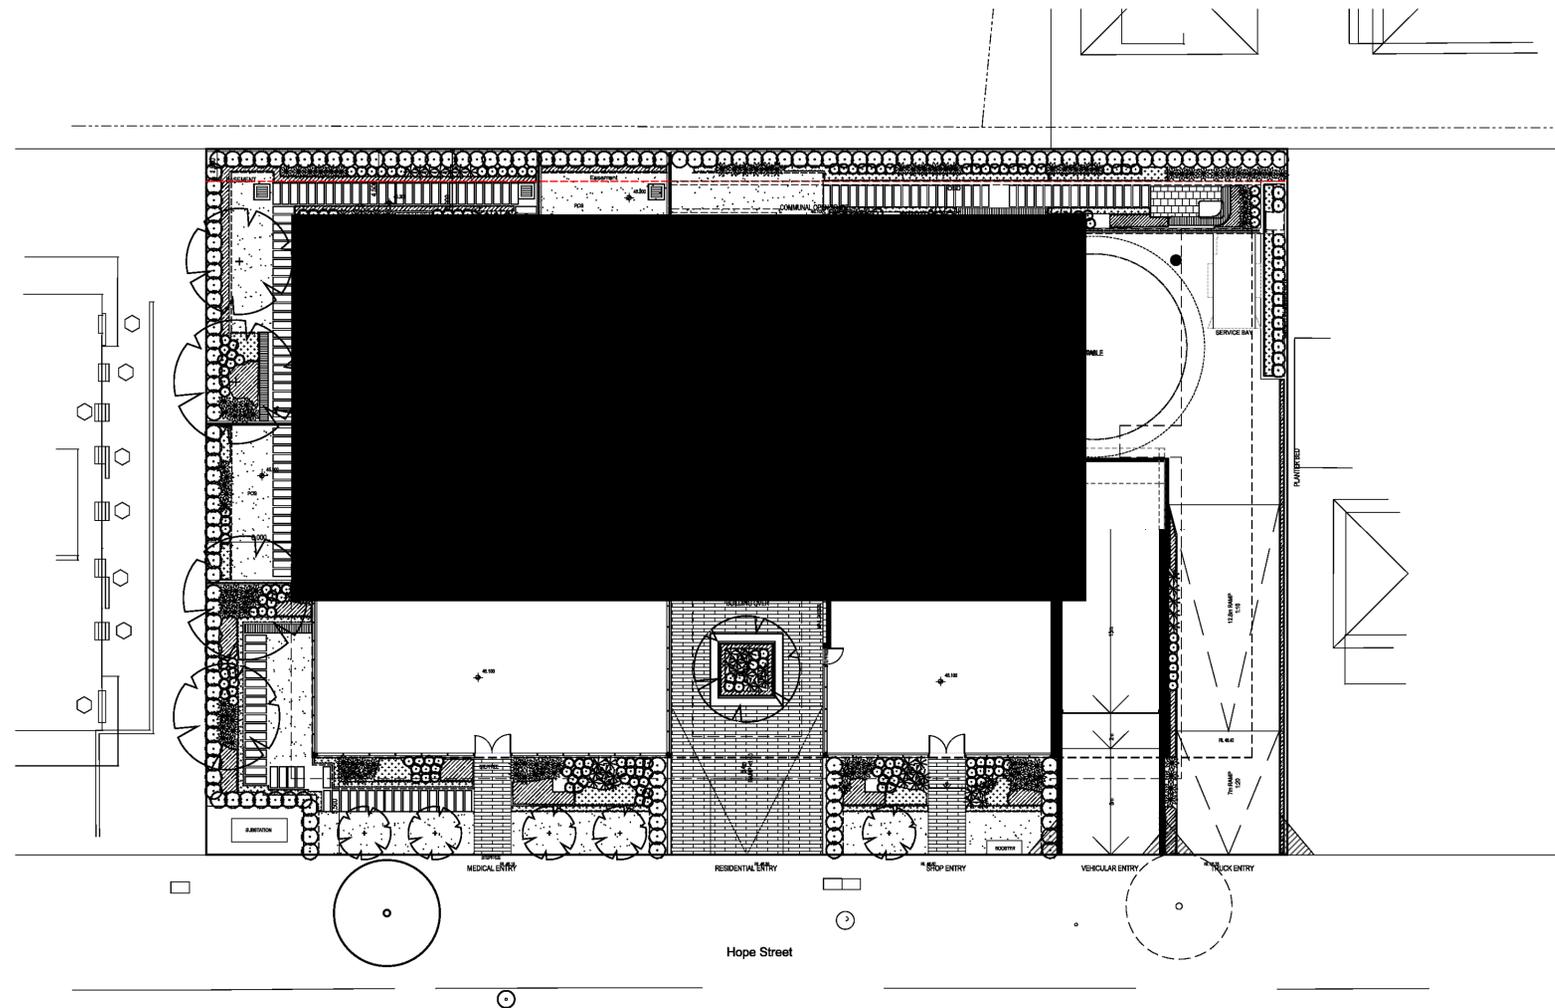

Site Plan | 1:200

NOT FOR CONSTRUCTION

© 2021 Site Image (NSW) Pty Ltd. ABN 44 801 262 380 as agent for Site Image NSW Partnership. All rights reserved. This drawing is copyright and shall not be reproduced or copied in any form or by any means (graphic, electronic or mechanical including photography) without the written permission of Site Image (NSW) Pty Ltd. Any license, expressed or implied, to use this document for any purpose whatsoever is restricted to the terms of the written agreement between Site Image (NSW) Pty Ltd and the instructing party.

The contractor shall check and verify all work on site (including work by others) before commencing the landscape installation. Any discrepancies are to be reported to the Project Manager or Landscape Architect prior to commencing work. Do not scale this drawing. Any required dimensions not shown shall be referred to the Landscape Architect for confirmation.

Issue	Revision Description	Drawn	Check	Date
D	Updated Issue	MW	NM	03.09.2021
C	Updated for Trees	MW	NM	31.08.2021
B	Updated Issue	MW	NM	26.08.2021
A	For Comment	JW	NM	09.08.2021



Client  
**Urban Link**


Project  
**Mixed Use Multi Residential  
Development - 17 - 23 Hope St  
Penrith, NSW**

Drawing Name  
**Cover Sheet**

**PRELIMINARY**

Scale  
Job Number  
**SS21-4755**

Drawing Number  
Issue  
**0000 D**

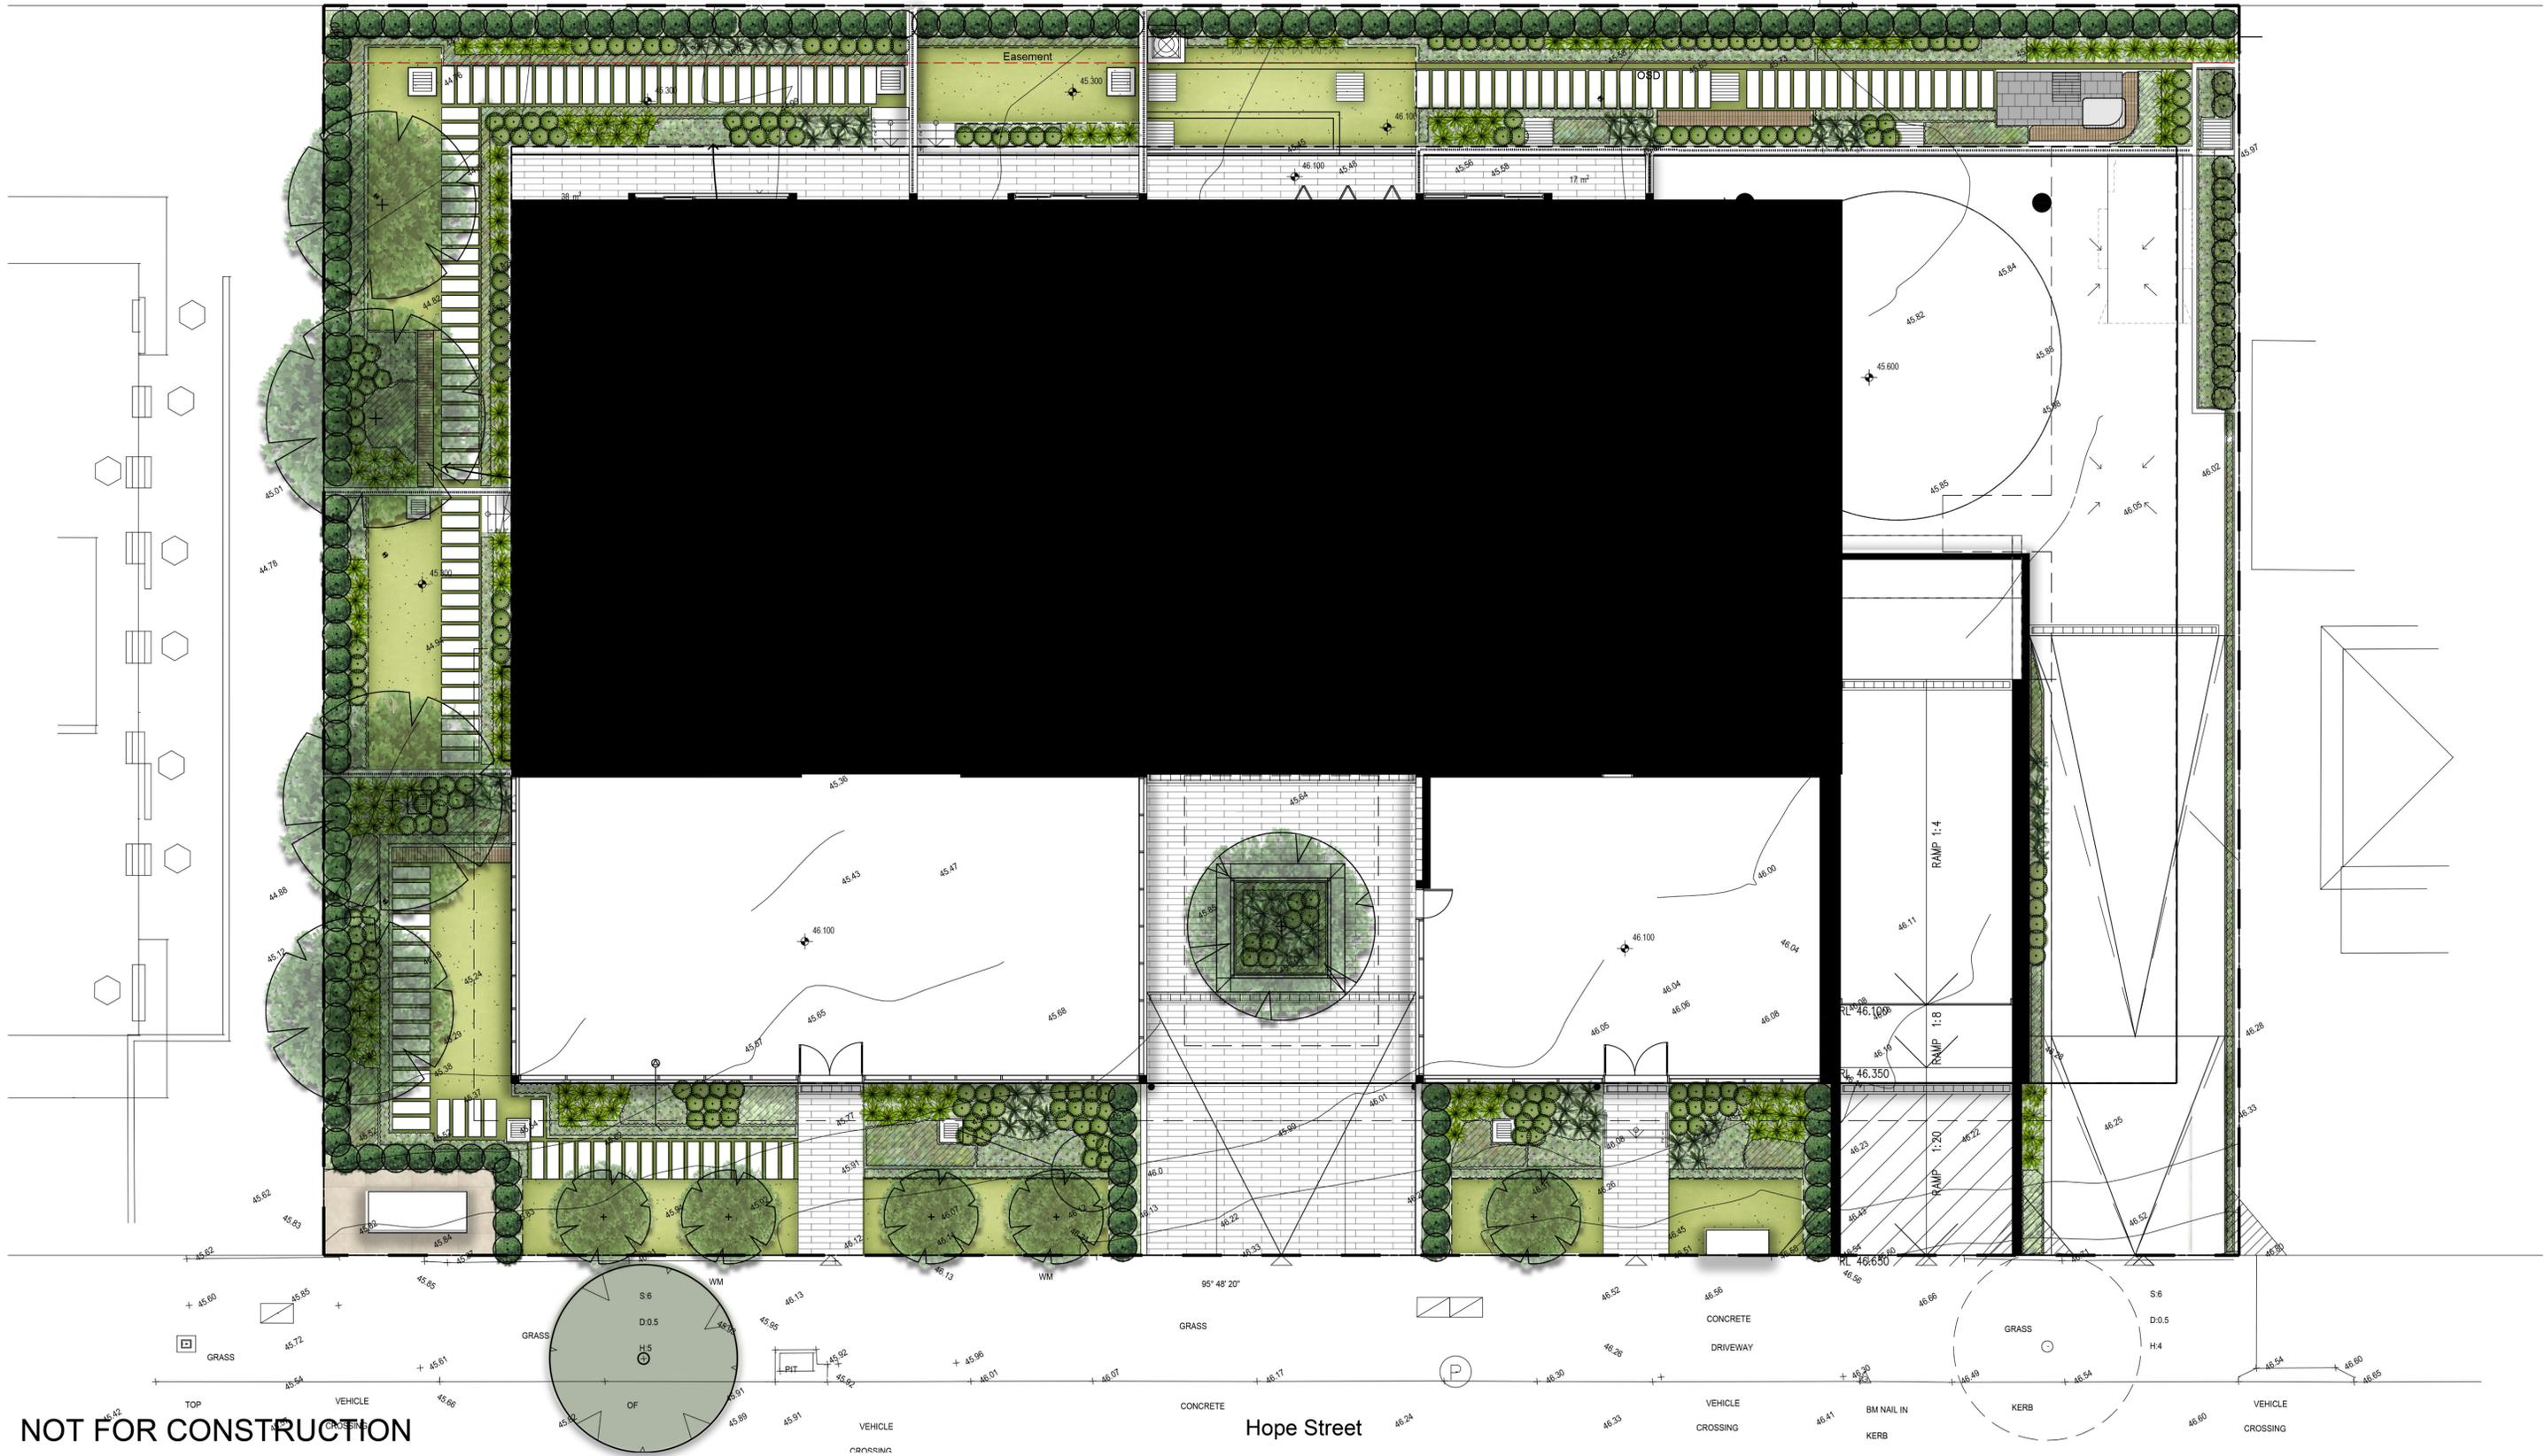

**NOT FOR CONSTRUCTION**

© 2021 Site Image (NSW) Pty Ltd. ABN 44 801 262 380 as agent for Site Image NSW Partnership. All rights reserved. This drawing is copyright and shall not be reproduced or copied in any form or by any means (graphic, electronic or mechanical including photocopying) without the written permission of Site Image (NSW) Pty Ltd. Any license, expressed or implied, to use this document for any purpose whatsoever is restricted to the terms of the written agreement between Site Image (NSW) Pty Ltd and the instructing party.

The contractor shall check and verify all work on site (including work by others) before commencing the landscape installation. Any discrepancies are to be reported to the Project Manager or Landscape Architect prior to commencing work. Do not scale this drawing. Any required dimensions not shown shall be referred to the Landscape Architect for confirmation.

Issue	Revision Description	Drawn	Check	Date
D	Updated Issue	MW	NM	03.09.2021
C	Updated for Trees	MW	NM	31.08.2021
B	Updated Issue	MW	NM	26.08.2021
A	For Comment	JW	NM	09.08.2021

**Legend**

- Site Boundary
- Existing Trees to be Retained
- Proposed Trees
- Existing Tree to be Removed
- Proposed Shrubs and Accents
- Proposed Grasses and Groundcovers
- Turf
- Softfall
- Unit Paving 1
- Unit Paving 2
- Concrete Paving
- Hard Garden Edging

**Key Plan**

**SITE IMAGE**  
Landscape Architects  
Level 1, 3-5 Baptist Street  
Redfern NSW 2016  
Australia  
Tel: (61 2) 8332 5600  
Fax: (61 2) 9698 2877  
www.siteimage.com.au

Client  
**Urban Link**

Project  
**Mixed Use Multi Residential  
Development - 17 - 23 Hope St  
Penrith, NSW**


Drawing Name  
**Landscape Plan  
Ground Floor**

**PRELIMINARY**

Scale 1:100 @ A1  
Job Number  
**SS21-4755**

Drawing Number  
**1001**

Issue  
**D**

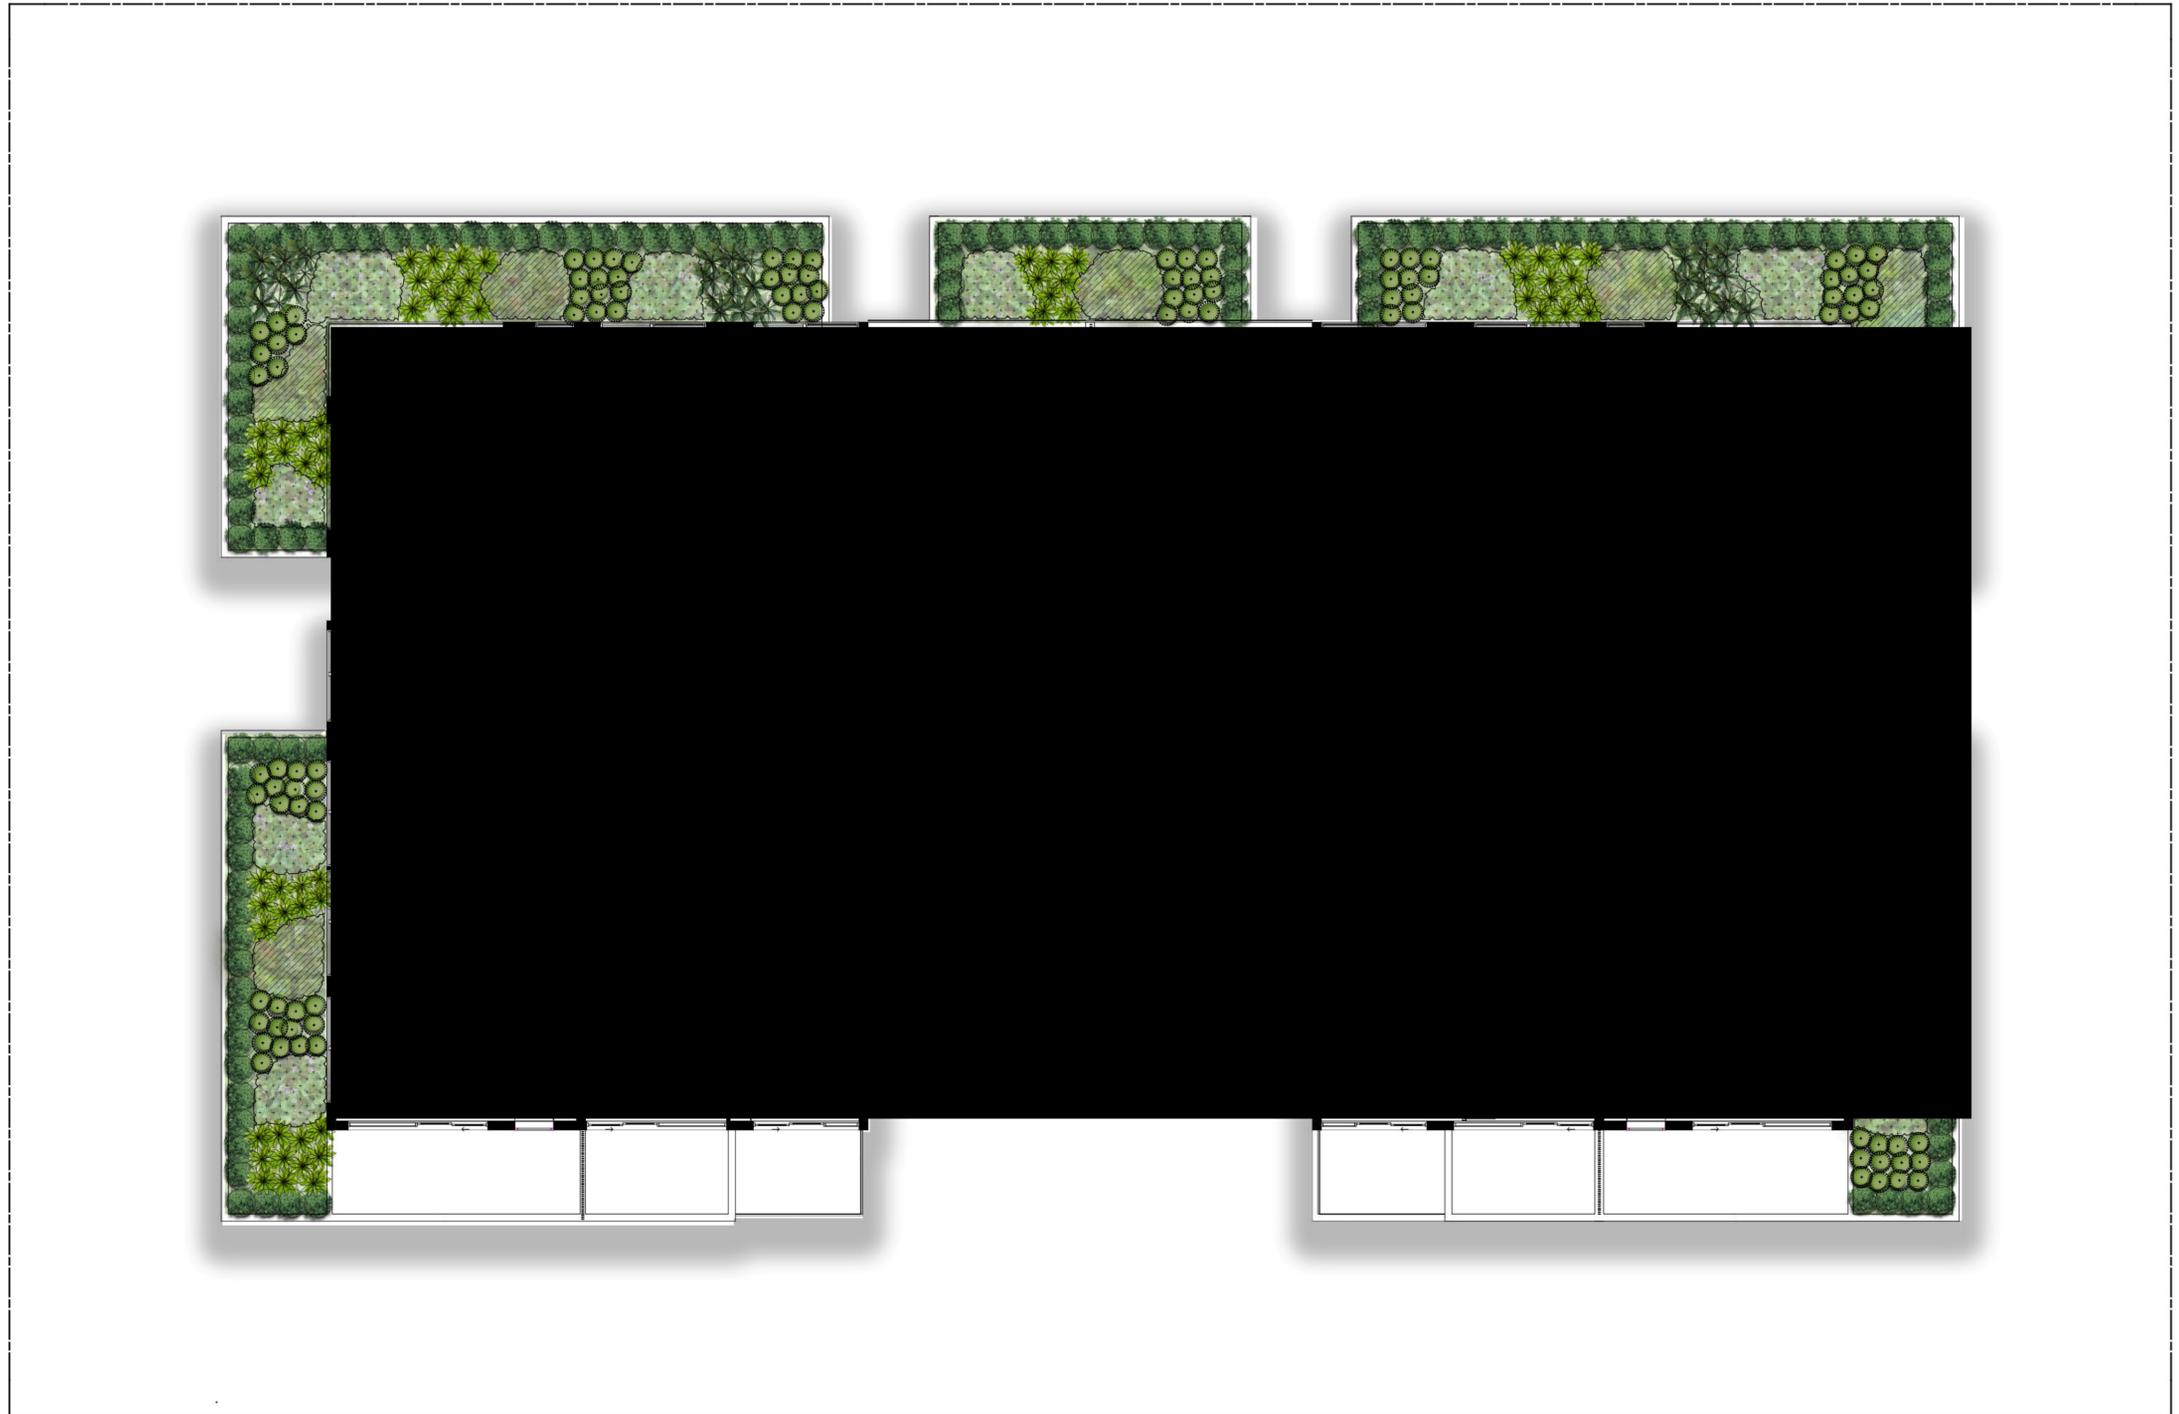

**NOT FOR CONSTRUCTION**

© 2021 Site Image (NSW) Pty Ltd. ABN 44 801 262 380 as agent for Site Image NSW Partnership. All rights reserved. This drawing is copyright and shall not be reproduced or copied in any form or by any means (graphic, electronic or mechanical including photocopy) without the written permission of Site Image (NSW) Pty Ltd. Any license, expressed or implied, to use this document for any purpose what so ever is restricted to the terms of the written agreement between Site Image (NSW) Pty Ltd and the instructing party.

The contractor shall check and verify all work on site (including work by others) before commencing the landscape installation. Any discrepancies are to be reported to the Project Manager or Landscape Architect prior to commencing work. Do not scale this drawing. Any required dimensions not shown shall be referred to the Landscape Architect for confirmation.

C	Updated Issue
B	Updated Issue
A	For Comment
Issue	Revision Description

MW	NM	03.09.2021
MW	NM	26.08.2021
JW	NM	09.08.2021
Drawn	Check	Date

**Legend**

- Site Boundary
- Existing Trees to be Retained
- Proposed Trees
- Existing Tree to be Removed

- Proposed Shrubs and Accents
- Proposed Grasses and Groundcovers
- Turf
- Softfall

- Unit Paving 1
- Unit Paving 2
- Concrete Paving
- Hard Garden Edging

**Key Plan**



**SITE IMAGE**




Client  
**Urban Link**

Project  
**Mixed Use Multi Residential  
Development - 17 - 23 Hope St  
Penrith, NSW**


Drawing Name  
**Landscape Plan  
Level 4**

Scale 1:100 @ A1  
Job Number  
**SS21-4755**

**PRELIMINARY**

 

1041 C

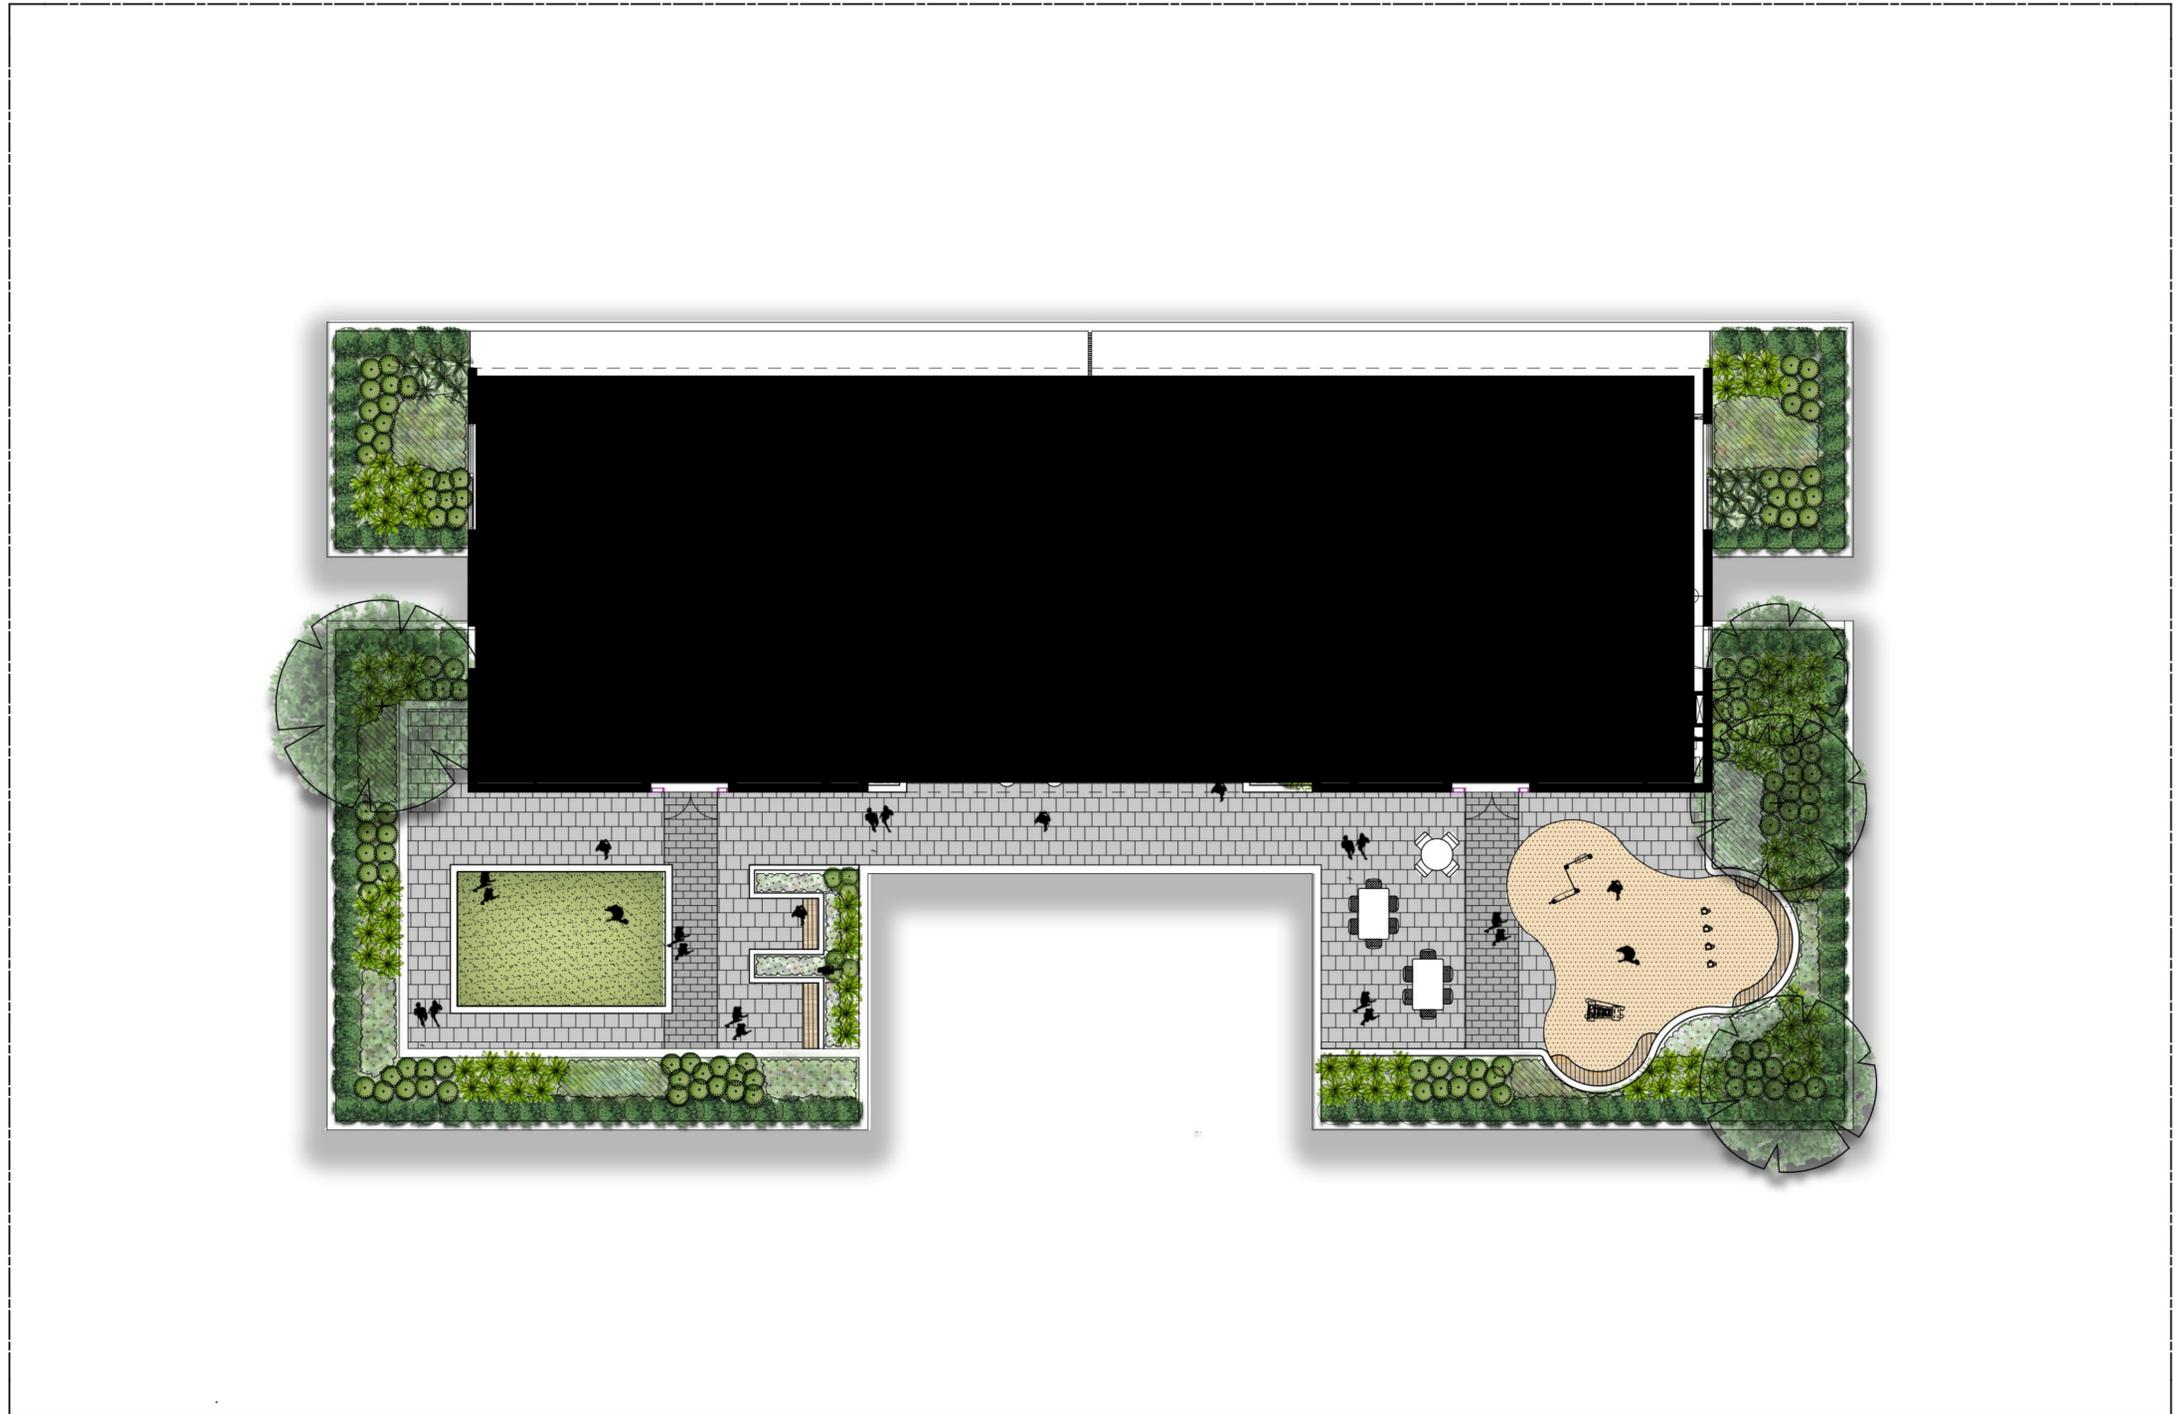

**NOT FOR CONSTRUCTION**

© 2021 Site Image (NSW) Pty Ltd. ABN 44 801 262 380 as agent for Site Image NSW Partnership. All rights reserved. This drawing is copyright and shall not be reproduced or copied in any form or by any means (graphic, electronic or mechanical including photocopy) without the written permission of Site Image (NSW) Pty Ltd. Any license, expressed or implied, to use this document for any purpose whatsoever is restricted to the terms of the written agreement between Site Image (NSW) Pty Ltd and the instructing party.

The contractor shall check and verify all work on site (including work by others) before commencing the landscape installation. Any discrepancies are to be reported to the Project Manager or Landscape Architect prior to commencing work. Do not scale this drawing. Any required dimensions not shown shall be referred to the Landscape Architect for confirmation.

Issue	Revision Description
C	Updated Issue
B	Updated Issue
A	For Comment

Drawn	Check	Date
MW	NM	03.09.2021
MW	NM	26.08.2021
JW	NM	09.08.2021

**Legend**

- Site Boundary
- Existing Trees to be Retained
- Proposed Trees
- Existing Tree to be Removed

- Proposed Shrubs and Accents
- Proposed Grasses and Groundcovers
- Turf
- Softfall

- Unit Paving 1
- Unit Paving 2
- Concrete Paving
- Hard Garden Edging

**Key Plan**



**SITE IMAGE**




Client  
**Urban Link**

Project  
**Mixed Use Multi Residential  
Development - 17 - 23 Hope St  
Penrith, NSW**


Drawing Name  
**Landscape Plan  
Level 5**

Scale 1:100 @ A1  
Job Number  
**SS21-4755**


**PRELIMINARY**

 


Drawing Number  
**1051**  
Issue  
**C**

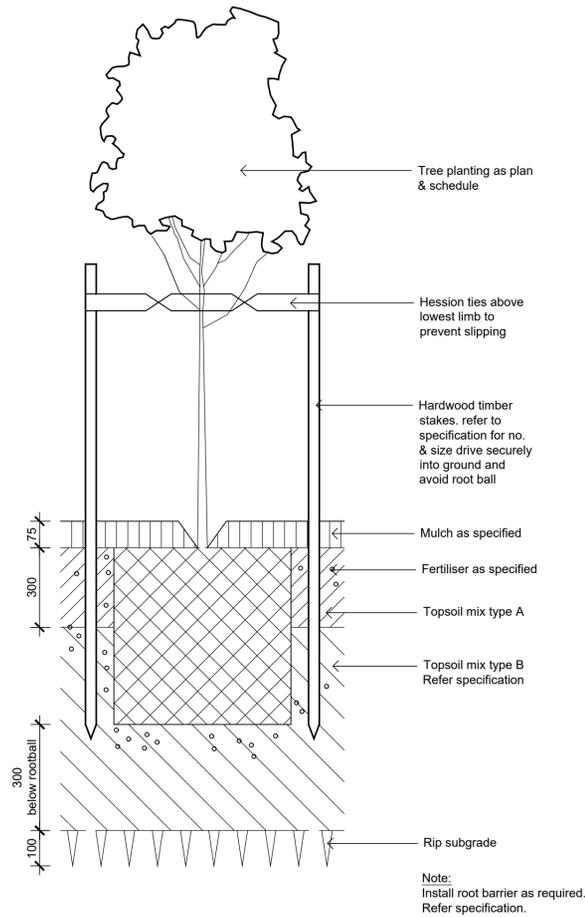


Detail 75-200L Tree Planting on Grade  
1:10

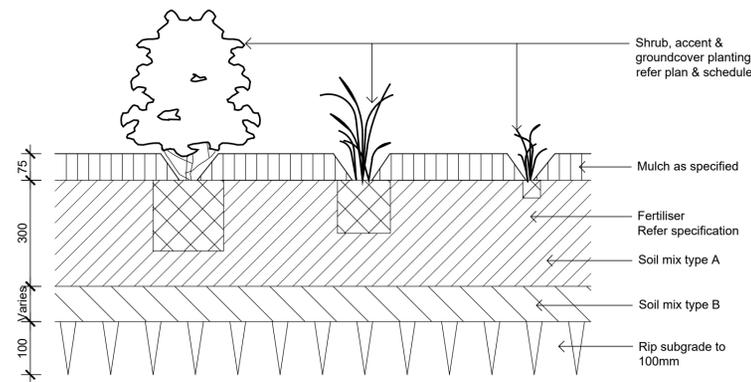


Detail Shrub Accent & Groundcover Planting on Grade  
1:10

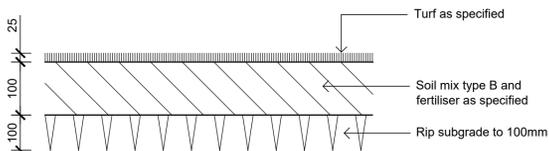

Detail Turf on Even Grade  
1:10

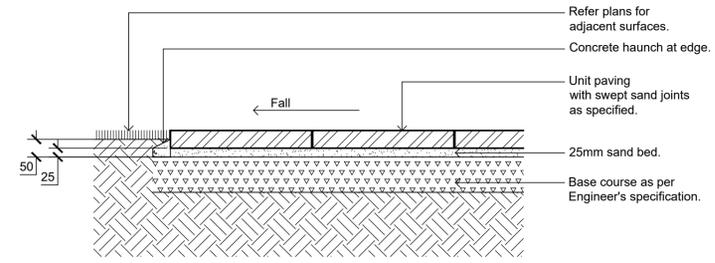

Unit Pavers on Grade  
1:10

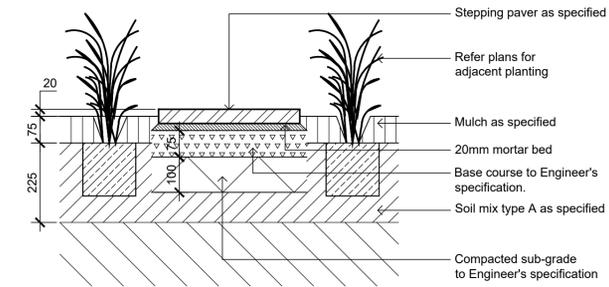

Stepping Paver in Garden Bed on Grade  
1:10

NOT FOR CONSTRUCTION

© 2021 Site Image (NSW) Pty Ltd. ABN 44 801 262 380 as agent for Site Image NSW Partnership. All rights reserved. This drawing is copyright and shall not be reproduced or copied in any form or by any means (graphic, electronic or mechanical including photocopying) without the written permission of Site Image (NSW) Pty Ltd. Any license, expressed or implied, to use this document for any purpose whatsoever is restricted to the terms of the written agreement between Site Image (NSW) Pty Ltd and the instructing party.

The contractor shall check and verify all work on site (including work by others) before commencing the landscape installation. Any discrepancies are to be reported to the Project Manager or Landscape Architect prior to commencing work. Do not scale this drawing. Any required dimensions not shown shall be referred to the Landscape Architect for confirmation.

Issue	Revision Description	Drawn	Check	Date
B	Updated Issue	MW	NM	31.08.2021
A	For Comment	JW	NM	09.08.2021

A1

Document Set ID: 9737419  
Version: 1, Version Date: 16/09/2021



Client  
**Urban Link**

Project  
**Mixed Use Multi Residential  
Development - 17 - 23 Hope St  
Penrith, NSW**

Drawing Name  
**Landscape Details**

**PRELIMINARY**

Scale  
Job Number  
**SS21-4755**

Drawing Number  
**5001**

Issue  
**B**