

PROPOSED ALTERATIONS & ADDITIONS BUNNINGS WAREHOUSE PENRITH

CIVIL ENGINEERING DESIGN FOR DEVELOPMENT APPLICATION

DRAWING INDEX:

DRAWING No.	DRAWING TITLE
02361_100	COVER SHEET, DRAWING INDEX, GENERAL NOTES AND LOCALITY SKETCH
02361_110	SITE LAYOUT PLAN & LEGEND
02361_201	GENERAL ARRANGEMENT PLAN - SHEET 1
02361_202	GENERAL ARRANGEMENT PLAN - SHEET 2
02361_203	GENERAL ARRANGEMENT PLAN - SHEET 3
02361_204	GENERAL ARRANGEMENT PLAN - SHEET 4
02361_351	SITE SECTIONS
02361_601	STORMWATER WATER QUALITY CATCHMENT PLAN
02361_701	SEDIMENT AND EROSION CONTROL PLAN AND DETAILS

GENERAL NOTES:


- ALL WORKS SHALL BE CONSTRUCTED IN ACCORDANCE WITH THE TECHNICAL SPECIFICATION.
- THE CONSTRUCTOR SHALL PREPARE A DILAPIDATION REPORT FOR THE EXISTING INFRASTRUCTURE WITHIN THE ROAD RESERVE, INCLUDING BUT NOT LIMITED TO KERBS, GUTTERS, FOOTPATHS, VEHICULAR CROSSINGS, STREET SIGNS, SERVICE FITTING COVERS, ETC.
- ANY CHANGES MADE BY THE CONSTRUCTOR TO ANY LEVEL, DIMENSION, LOCATION, POSITION, ALIGNMENT ETC., OF ANY OF THE WORKS SHOWN ON THE DRAWINGS WITHOUT THE WRITTEN CONSENT OF C&M CONSULTING ENGINEERS PTY. LTD. AND OR THE PRINCIPAL CERTIFYING AUTHORITY IS DONE SO AT THE CONSTRUCTORS OWN RISK.
- THE CONSTRUCTOR SHALL ALLOW TO LIAISE WITH AND PROVIDE SUFFICIENT NOTICE TO THE PRINCIPAL CERTIFYING AUTHORITY TO ENSURE THAT ALL WORKS ARE INSPECTED TO ENABLE COMPLIANCE CERTIFICATES TO BE ISSUED THROUGHOUT THE CONSTRUCTION PERIOD. THE CONSTRUCTOR SHALL LIAISE WITH THE PRINCIPAL CERTIFYING AUTHORITY PRIOR TO ANY CONSTRUCTION WORKS COMMENCING AND PREPARE AN INSPECTION AND TEST PLAN WITH A MUTUALLY AGREED WITNESS AND HOLD POINTS FOR THE CONSTRUCTION WORKS.
- IF THE PRINCIPAL CERTIFYING AUTHORITY IS NOT PENRITH CITY COUNCIL, THEN THE CONSTRUCTOR MUST CONTACT PENRITH CITY COUNCIL'S WORKS DIVISION TO ENABLE THEIR INSPECTION OF ALL WORKS (INCLUDING EROSION AND SEDIMENT CONTROL MEASURES) WITHIN THE ROAD RESERVE AREA.
- THE CONTRACTOR SHALL BE RESPONSIBLE FOR THE MAINTENANCE OF ALL ACCESS TO THE SITE. THE ACCESS SHALL BE ALL WEATHER SAFE ACCESS TO THE CONTRACTOR'S SITE FACILITIES AT ALL TIMES FOR THE DURATION OF THE CONTRACT.
- A TEMPORARY HOARDING OR FENCE OF MINIMUM 1.5m HIGH IS TO BE PROVIDED AROUND THE SITE TO PROTECT THE PUBLIC PRIOR TO COMMENCEMENT OF WORKS. HOARDINGS OR FENCES ARE TO BE STRUCTURALLY ADEQUATE. THE CONTRACTOR SHALL OBTAIN AN APPROVAL FROM COUNCIL PRIOR TO ERRECTING THE HOARDING OR FENCE.
- ALL NEW WORKS SHALL MAKE A SMOOTH CONNECTION WITH ANY FORMATIONS, STRUCTURES, ETC.
- ALL ALTERATIONS AND/OR ADDITIONS TO EXISTING WORK, THE CONTRACTOR SHALL VERIFY THE DIMENSIONS OF THE EXISTING WORK BEFORE PROCEEDING AND NOTIFY THE SUPERINTENDENT OF DISCREPANCIES.
- THE WORKS SHALL BE CONSTRUCTED IN SUCH A MANNER THAT THERE IS MINIMUM DISTURBANCE TO EXISTING TREES AND VEGETATION.
- THE PUBLIC FOOTWAY AND ROADWAY FRONTING THE SITE SHALL BE MAINTAINED IN A SAFE AND UNOBSTRUCTED MANNER AT ALL TIMES DURING THE CONSTRUCTION WORKS.
- THE CONSTRUCTOR SHALL BE RESPONSIBLE FOR REPAIRING TO THE SATISFACTION OF THE ASSET OWNER, ANY DAMAGE CAUSED TO ANY EXISTING INFRASTRUCTURE WITHIN THE ROAD RESERVE, INCLUDING BUT NOT LIMITED TO KERBS, GUTTERS, FOOTPATHS, VEHICULAR CROSSINGS, STREET SIGNS, SERVICE FITTING COVERS, ETC.
- THE SITE SHALL BE KEPT IN A TIDY CONDITION AT ALL TIMES. LITTER RUBBISH AND BUILDING RUBBLE SHALL BE PLACED IN CONTAINERS OR BINS AND REGULARLY REMOVED FROM SITE AS REQUIRED.

STORMWATER NOTES:

- STORMWATER DESIGN CRITERIA:
MINOR STORM ARI: 10 YEARS
MAJOR STORM ARI: 100 YEARS
IFD DATA LOCALITY: PENRITH
- PIPES DN375 AND LARGER TO BE STEEL REINFORCED CONCRETE PIPES CLASS '2' APPROVED SPIGOT AND SOCKET WITH RUBBER RING JOINTS.
- PIPES DN300 AND SMALLER SHALL BE GRADE SH (SEWER GRADE) uPVC WITH RUBBER RING JOINTS.
- EQUIVALENT STRENGTH FIBRE REINFORCED CONCRETE PIPES MAY BE USED UP TO DN450.
- PIPES FOR SUB-SOIL DRAINS SHALL BE SLOTTED 100MM DIAMETER CLASS 1000 WRAPPED IN GEOFABRIC, COMPLYING WITH THE REQUIREMENTS OF AS2439.
- PRECAST PITS, WHERE ALLOWED, AND THE INSITU BASE SHALL COMPLY WITH THE REQUIREMENT OF THE MANUFACTURER.
- GEOFABRIC FILTER SHALL BE PERMEABLE, NON-WOVEN FABRIC MANUFACTURED FROM A POLYMER SUCH AS POLYPROPYLENE OR POLYESTER OF MASS NOT LESS THAN 135G/M2.
- ALL PIPES SHALL BE PLACED CENTRALLY WITHIN THE TRENCH WITH EQUAL CLEARANCE EACH SIDE.
- ALL PIPES SHALL BE BACKFILLED WITH GRANULAR MATERIAL SUCH AS QUARRY FINES OR COARSE RIVER SAND TO A MINIMUM OF 150MM ABOVE THE PIPE. THE GRANULAR MATERIAL SHALL BE PLACED IN 150MM THICK MAXIMUM LAYERS AND COMPACTED TO ACHIEVE A DENSITY INDEX (ID) OF 70%. FREQUENCIES OF COMPACTION TESTS FOR TRENCHES SHALL BE 1 TEST PER 2 LAYERS PER 40 LINEAR METRE.
- BACKFILL THE REMAINDER OF THE TRENCH ABOVE THE SAND TO SUBGRADE LEVEL WITH TRENCH MATERIAL. PLACE AND COMPACT MATERIALS IN LAYERS NOT EXCEEDING 150MM LOOSE THICKNESS. MATERIAL LOWER THAN 500MM BELOW SUBGRADE LEVEL SHALL BE COMPACTED TO AT LEAST 95% OF STANDARD MAXIMUM DRY DENSITY. THE TOP 500MM BELOW PAVEMENT SUBGRADE LEVELS SHALL BE COMPACTED TO AT LEAST 100% STANDARD MAXIMUM DRY DENSITY.
- UNLESS OTHERWISE DETAILED OR PERMITTED, THE MINIMUM GRADE OF ALL PIPE WORKS SHALL BE 1.0%, AND HAVE MINIMUM 300mm COVER.

EARTHWORKS NOTES:

- ALL TOPSOIL FROM EARTHWORKS AREAS SHOULD BE REMOVED AND STOCKPILED PRIOR TO ANY EARTHWORKS OPERATIONS.
- ALL BATTER SLOPES SHALL BE A MAXIMUM OF 4:1 (U.N.O.)
- ALL EARTHWORKS OPERATIONS SHALL BE SUPERVISED AND CERTIFIED BY A QUALIFIED GEOTECHNICAL ENGINEER IN ACCORDANCE WITH AS3798 - 2007 SECTION 8.2 LEVEL 1 - INSPECTION AND TESTING.
- ALL COMPACTION TEST RESULTS SHALL BE PROVIDED TO THE PRINCIPAL CERTIFYING AUTHORITY AS REQUIRED.
- ALL SITE REGRADED AREAS AFTER FORMATION, SHALL BE COVERED WITH A 150mm SELECT TOPSOIL LAYER. TOPSOIL STOCKPILED PRIOR TO EARTHWORKS OPERATIONS CAN BE REUSED FOR THIS PURPOSE PROVIDED ANY DELETERIOUS MATERIAL IS REMOVED PRIOR TO PLACING.
- ALL DISTURBED AREAS SHALL BE REVEGETATED AND STABILISED AS SOON AS PRACTICAL AFTER THE COMPLETION OF ANY EARTHWORKS OPERATIONS.
- SURPLUS MATERIAL INCLUDING TOPSOIL SHALL BE REMOVED AND DISPOSED OF LAWFULLY OFF SITE.

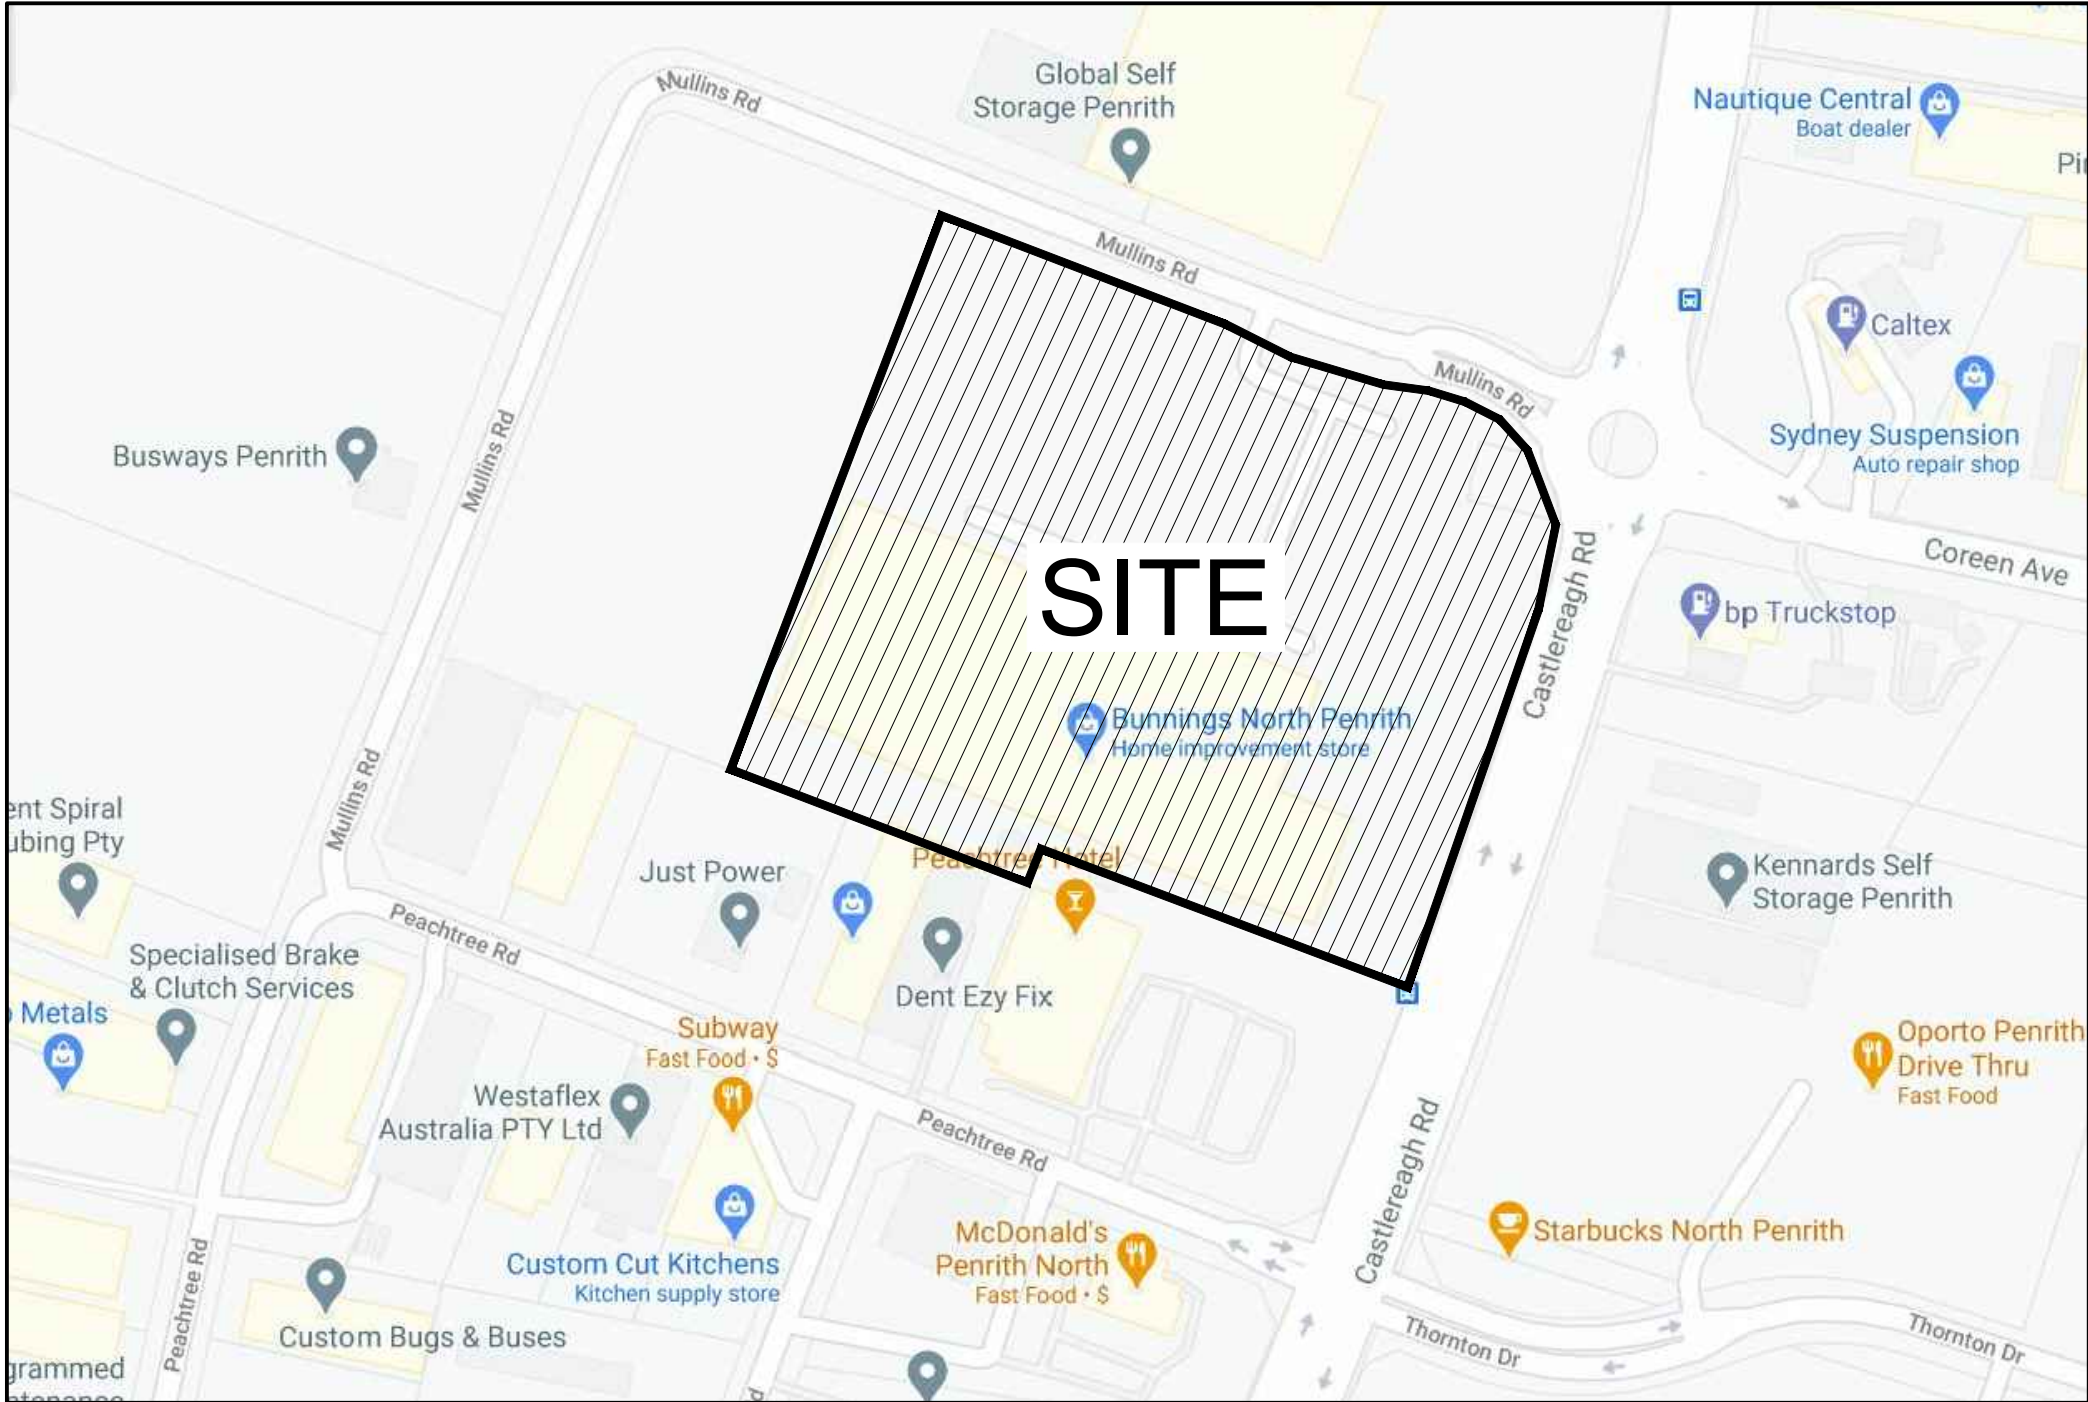

LOCALITY SKETCH
NOT TO SCALE

ENVIRONMENTAL CONTROL NOTES:

EROSION AND SEDIMENT CONTROL

- THE CONTRACTOR SHALL BE SOLELY RESPONSIBLE FOR THE CONTROL OF EROSION AND SEDIMENTATION TO THE SATISFACTION OF COUNCIL, THE RELEVANT STATE AUTHORITIES AND THE SUPERINTENDENT. TO THIS END, THE EROSION AND SEDIMENTATION CONTROLS SHOWN ON THE DRAWINGS SHALL ONLY BE USED AS A GUIDE BY THE CONTRACTOR, AND SHALL REPRESENT THE MINIMUM REQUIREMENT ONLY.
- NO CONSTRUCTION WORKS ARE TO COMMENCE ON SITE UNTIL ALL EROSION AND SEDIMENT CONTROL MEASURES ARE IN PLACE AND HAVE BEEN INSPECTED AND APPROVED BY THE COUNCIL ENGINEER AND/OR SUPERINTENDENT.
- ALL EROSION AND SEDIMENT CONTROL MEASURES SHALL BE REGULARLY INSPECTED, IN PARTICULAR AFTER STORMS, AND REPAIRED OR MAINTAINED AS REQUIRED TO ENSURE THE MEASURES CORRECT AND EFFICIENT FUNCTION THROUGHOUT THE DURATION OF THE WORKS, UNTIL SUCH TIME AS THE COUNCIL ENGINEER AND/OR SUPERINTENDENT AUTHORISES THE REMOVAL OF SUCH MEASURES.
- ALL STOCKPILES SHALL BE CLEAR OF ALL TREES AND DRAINAGE LINES (INCLUDING OVERLAND FLOW PATHS) AND PROTECTED FROM EROSION.
- IN THE CASE OF THE TEMPORARY CONSTRUCTION EXIT, THE CONTRACTOR SHALL UNDERTAKE WEEKLY SURFACE CLEANING BY DRAG BROOM OR EQUIVALENT, TO REMOVE ALL BUILD UP OF FOREIGN MATERIAL TO THE SATISFACTION OF THE SUPERINTENDENT.

TRAFFIC CONTROLS


- THE CONTRACTOR SHALL BE SOLELY RESPONSIBLE FOR THE CONTROL OF TRAFFICS INCLUDING VEHICLES AND PEDESTRIANS TO THE SATISFACTION OF COUNCIL, THE RELEVANT STATE AUTHORITIES AND THE SUPERINTENDENT.
- THE CONTRACTOR IS TO PREPARE A TRAFFIC MANAGEMENT PLAN TO THE REQUIREMENTS OF THE RMS - TRAFFIC CONTROL AT WORK SITE, AS 1742 - AUSTRALIAN STANDARD MANUAL OF UNIFORM TRAFFIC CONTROL DEVICES, AND LOCAL COUNCIL STANDARDS.

OTHER ENVIRONMENTAL CONTROLS

- OTHER ENVIRONMENTAL CONTROLS LIKE NOISE, DUST, VIBRATION, FLORA & FAUNA, FIRE, HAZMAT, AND CONTAMINATIONS MUST BE CONTROLLED TO THE REQUIREMENT OF THE COUNCIL AND THE RELEVANT STATE AUTHORITIES.

NOT FOR CONSTRUCTION

02	W.M.	14/10/2021	A.M.	COUNCIL COMMENTS, RE-ISSUED FOR DA APPROVAL	
01	W.M.	03/11/2020	A.M.	ISSUED FOR DA APPROVAL	
REV.	DES.	DATE	VER.	DESCRIPTION	

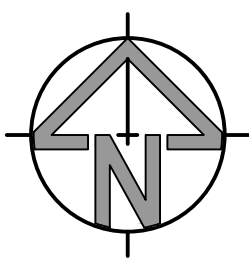

CLIENT



CIVIL AND HYDRAULIC
ENGINEERING DESIGN AND
PROJECT MANAGEMENT

SUITE 26
11 - 13 BROOKHOLLOW AVE
NORWEST NSW 2153

PHONE: (02) 9680 3100
FAX: (02) 9634 6989
ABN 21 118 134 240

DESIGNER	W.M.	DATE	OCT 2020
ENGINEER	P.Ob	LGA	PENRITH
VERIFIER	A.M.	SCALE @ A1	N/A


© THIS DRAWING AND DESIGN IS THE COPYRIGHT OF C&M CONSULTING ENGINEERS PTY. LTD. NO PART OF THIS DRAWING OR DESIGN SHALL BE REPRODUCED OR USED WITHOUT PRIOR WRITTEN CONSENT FROM C&M CONSULTING ENGINEERS PTY. LTD.

BUNNINGS WAREHOUSE PENRITH

COVER SHEET, DRAWING INDEX,
GENERAL NOTES & LOCALITY SKETCH


STATUS DEVELOPMENT APPLICATION DRAWING No. 02361_100 REVISION 02

CAD FILENAME: Q:\C&M\Projects\02361-02\00\NPL-02361 - BUNNINGS WAREHOUSE, NORTH PENRITH - ADDITIONS & ALTERATIONS\ACAD\02361_110.dwg

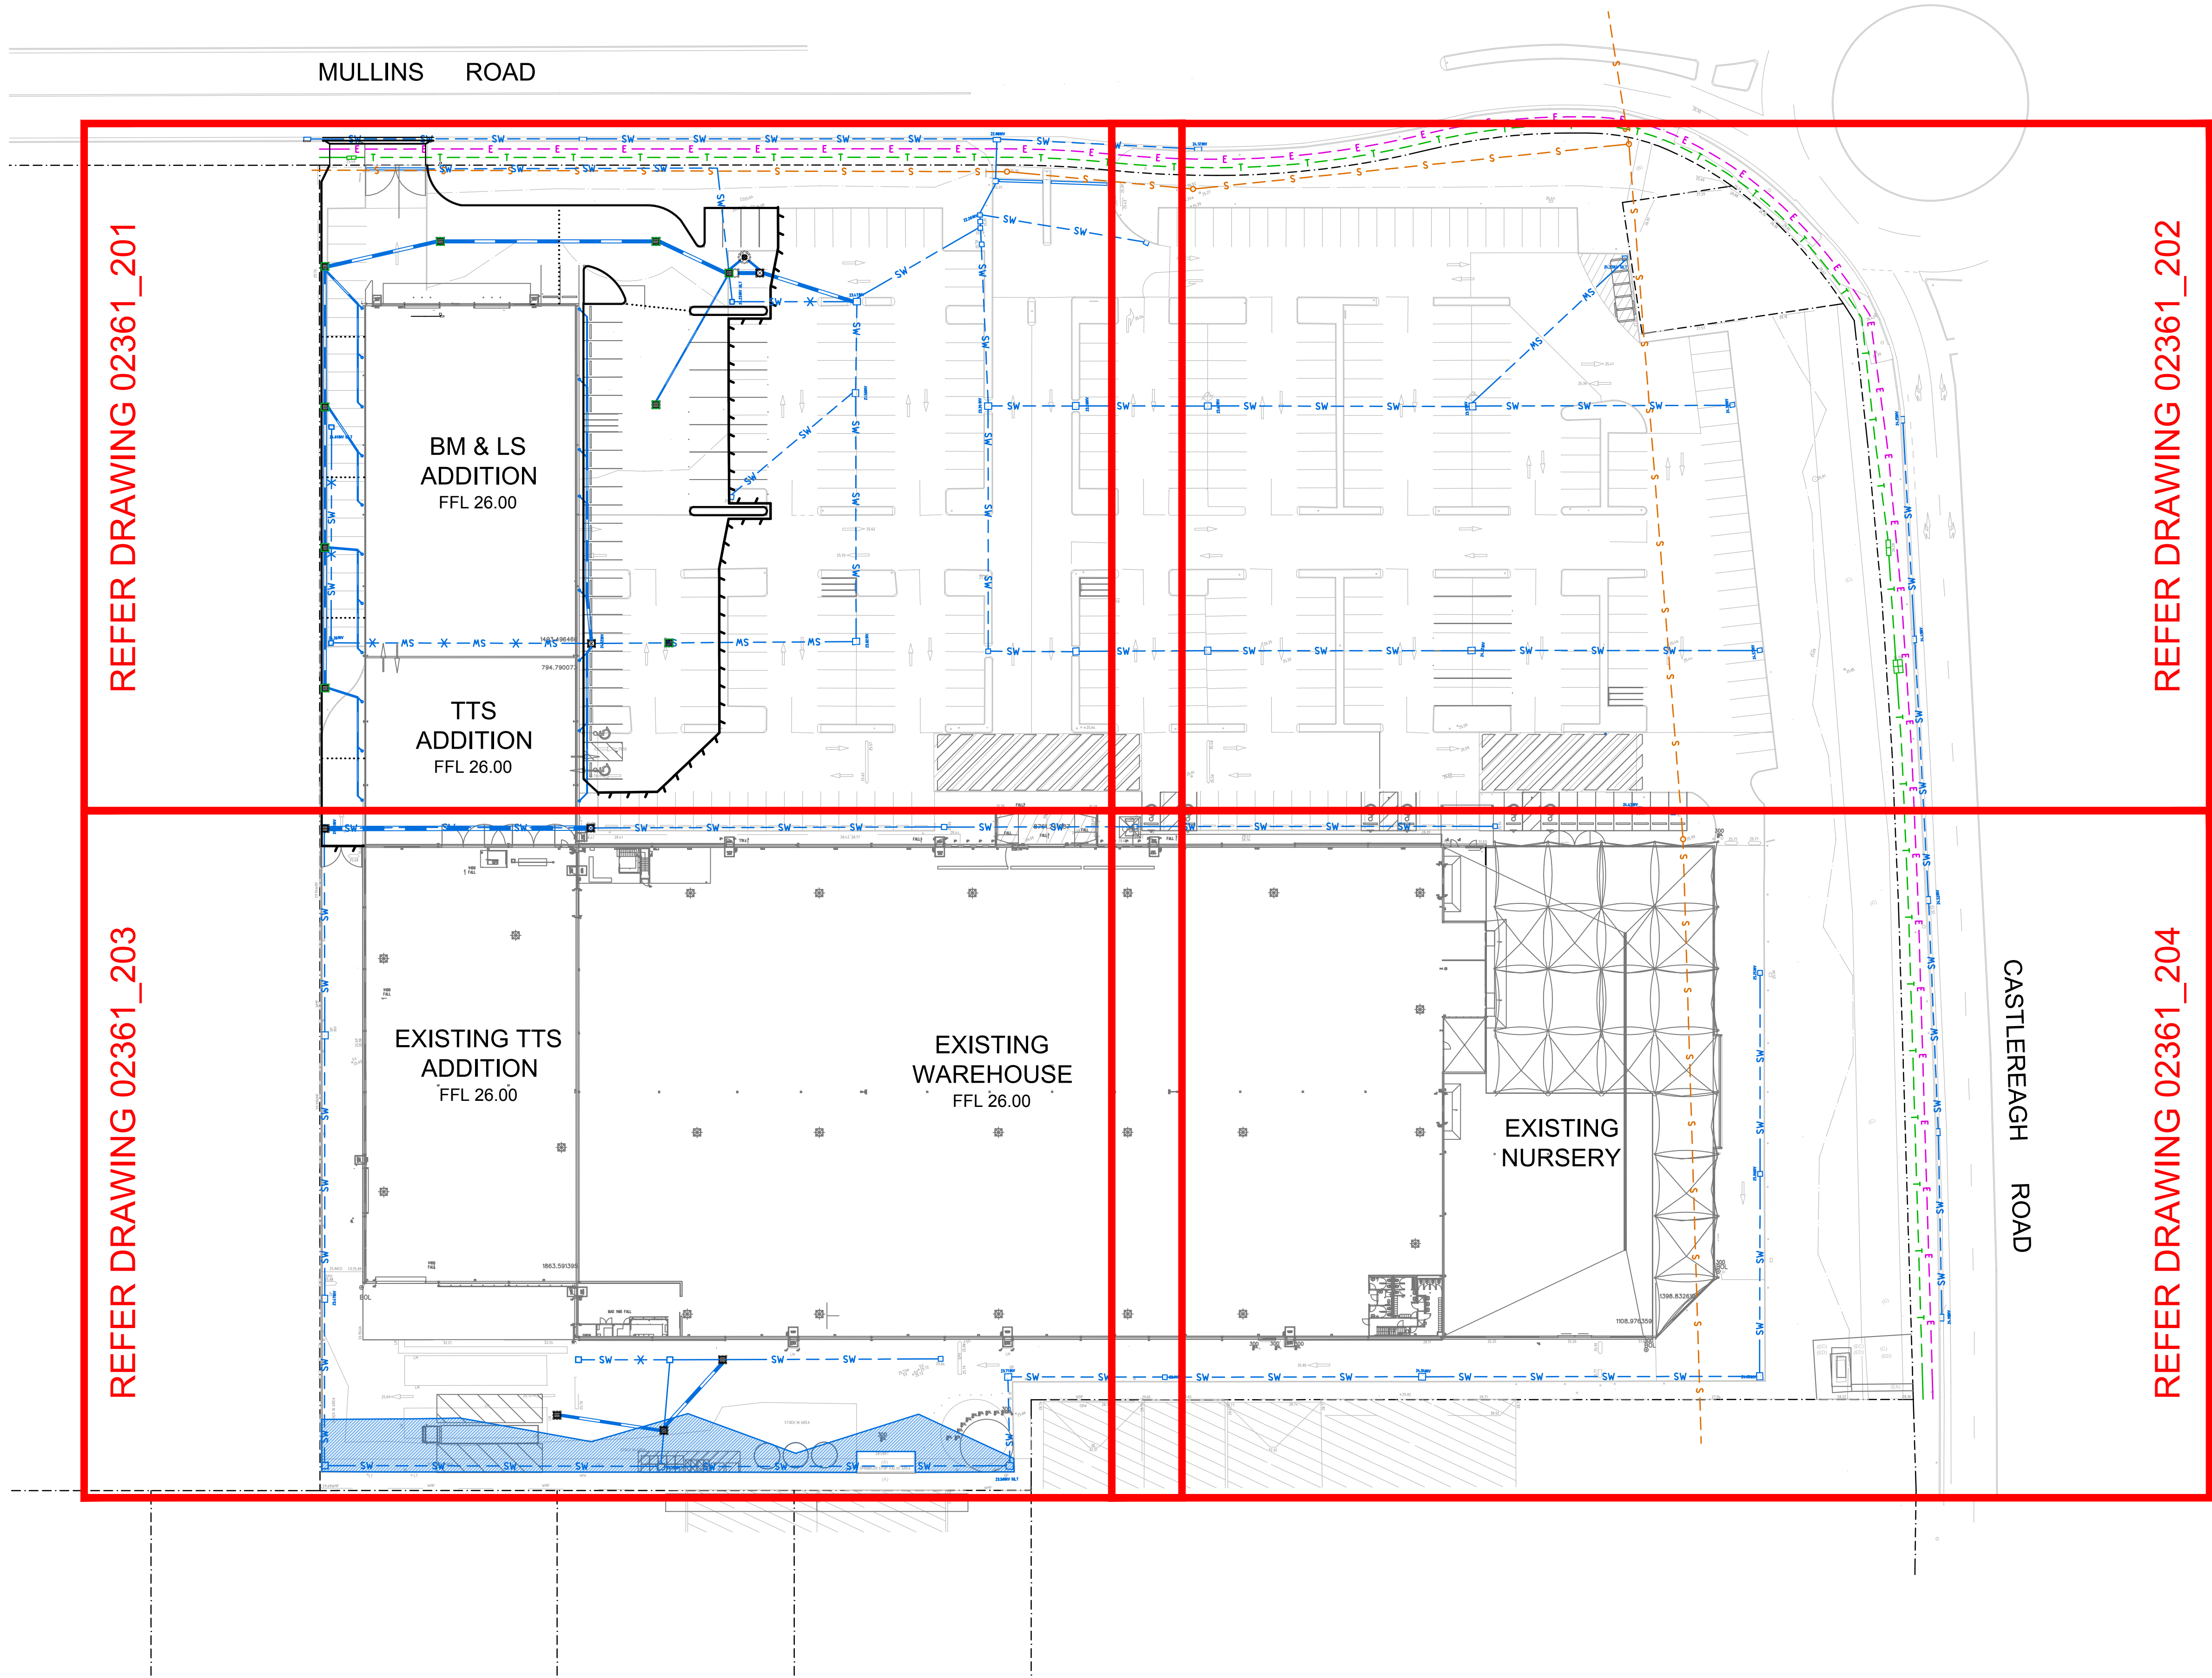


LEGEND

- BOUNDARY
- KERB
- RIDGE/VALLEY
- GRADE DEFINITION
- LIMIT OF WORKS
- 88.4 --- FINISHED SURFACE CONTOUR
- DN375 PROPOSED STORMWATER DRAINAGE LINE AND PIPE DIAMETER
- SW --- EXISTING STORMWATER DRAINAGE LINE AND PITS TO REMAIN
- SW --- * --- EXISTING STORMWATER DRAINAGE LINE AND PITS TO BE DEMOLISHED
- GSIP STORMWATER GRATED SURFACE INLET PIT
- GSIP STORMWATER GRATED SURFACE INLET PIT WITH "OCEAN PROTECT ENVIROPOD 200" PIT INSERT
- JP STORMWATER JUNCTION PIT
- A 3 STORMWATER DRAINAGE LINE LETTER STORMWATER STRUCTURE NUMBER
- *RL91.86 FINISHED SURFACE LEVEL
- *GRL91.86 FINISHED STORMWATER PIT GRATE LEVEL
- *LID91.86 FINISHED STORMWATER PIT LID LEVEL
- S --- EXISTING SEWER MAIN
- W --- EXISTING WATER MAIN
- UP INV. 52.65
ø300 uPVC
12.7m @ 2.4%
DN INV. 52.35
- UPSTREAM INVERT LEVEL
- PIPE DIAMETER, TYPE & CLASS
- PIPE LENGTH & GRADE
- DOWNSTREAM INVERT LEVEL

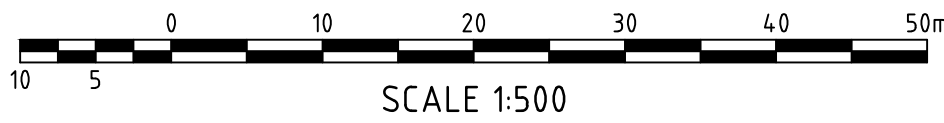


PRELIMINARY

REV.	DES.	DATE	VER.	DESCRIPTION
02	W.M.	14/10/2021	A.M.	COUNCIL COMMENTS, RE-ISSUED FOR DA APPROVAL
01	W.M.	03/11/2020	A.M.	ISSUED FOR DA APPROVAL

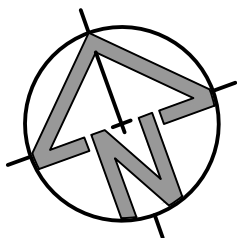

CLIENT

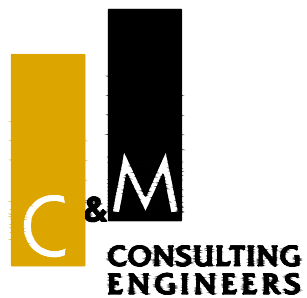

CIVIL AND HYDRAULIC
ENGINEERING DESIGN AND
PROJECT MANAGEMENT

SUITE 26
11 - 13 BROOKHOLLOW AVE
NORWEST NSW 2153


PHONE: (02) 9680 3100
FAX: (02) 9634 6989
ABN 21 118 134 240

DESIGNER	W.M.	DATE	OCT 2020
ENGINEER	P.Ob	LGA	PENRITH
VERIFIER	A.M.	SCALE @ A1	1:500
© THIS DRAWING AND DESIGN IS THE COPYRIGHT OF C&M CONSULTING ENGINEERS PTY. LTD. NO PART OF THIS DRAWING OR DESIGN SHALL BE REPRODUCED OR USED WITHOUT PRIOR WRITTEN CONSENT FROM C&M CONSULTING ENGINEERS PTY. LTD.			


BUNNINGS WAREHOUSE PENRITH

SITE LAYOUT PLAN & LEGEND


STATUS	DEVELOPMENT APPLICATION	DRAWING No.	02361_110	REVISION	02
--------	-------------------------	-------------	-----------	----------	----

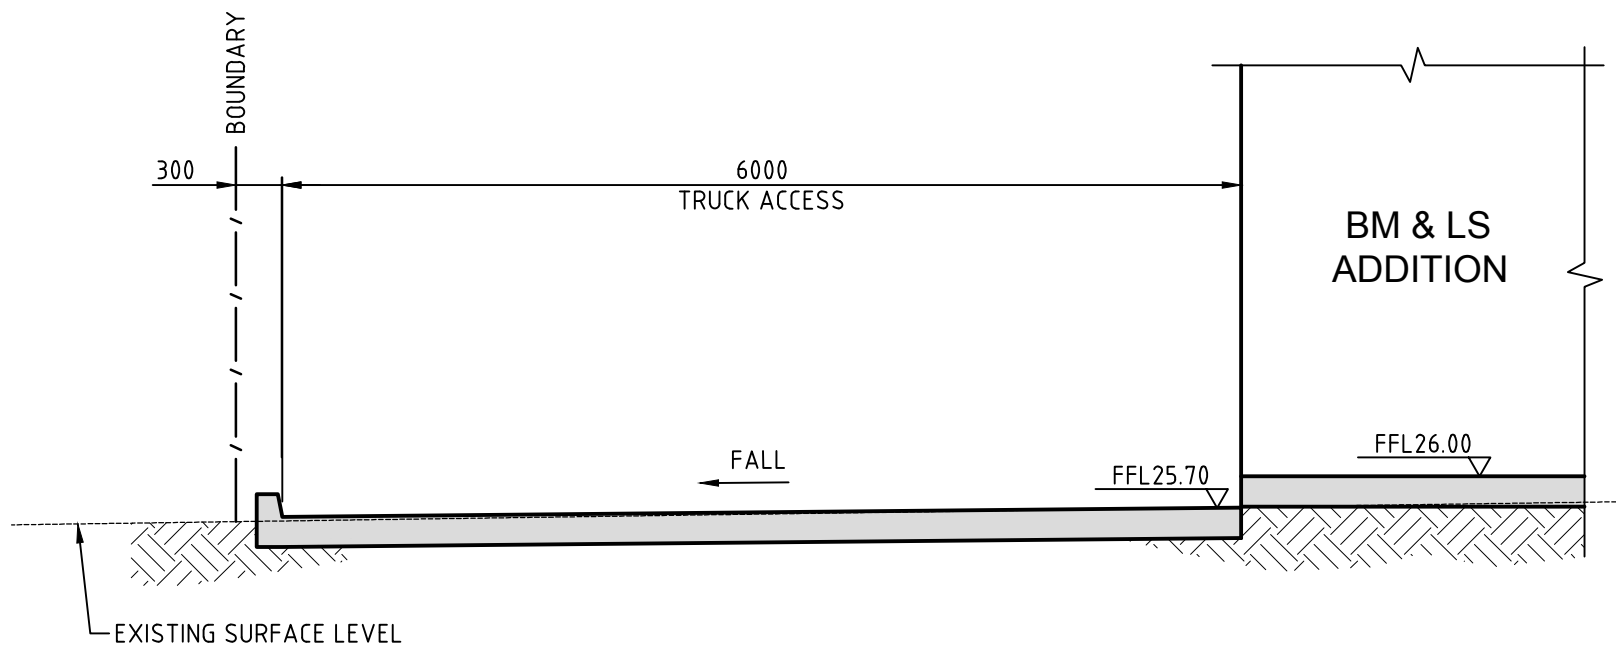

SECTION S1
SCALE 1:50

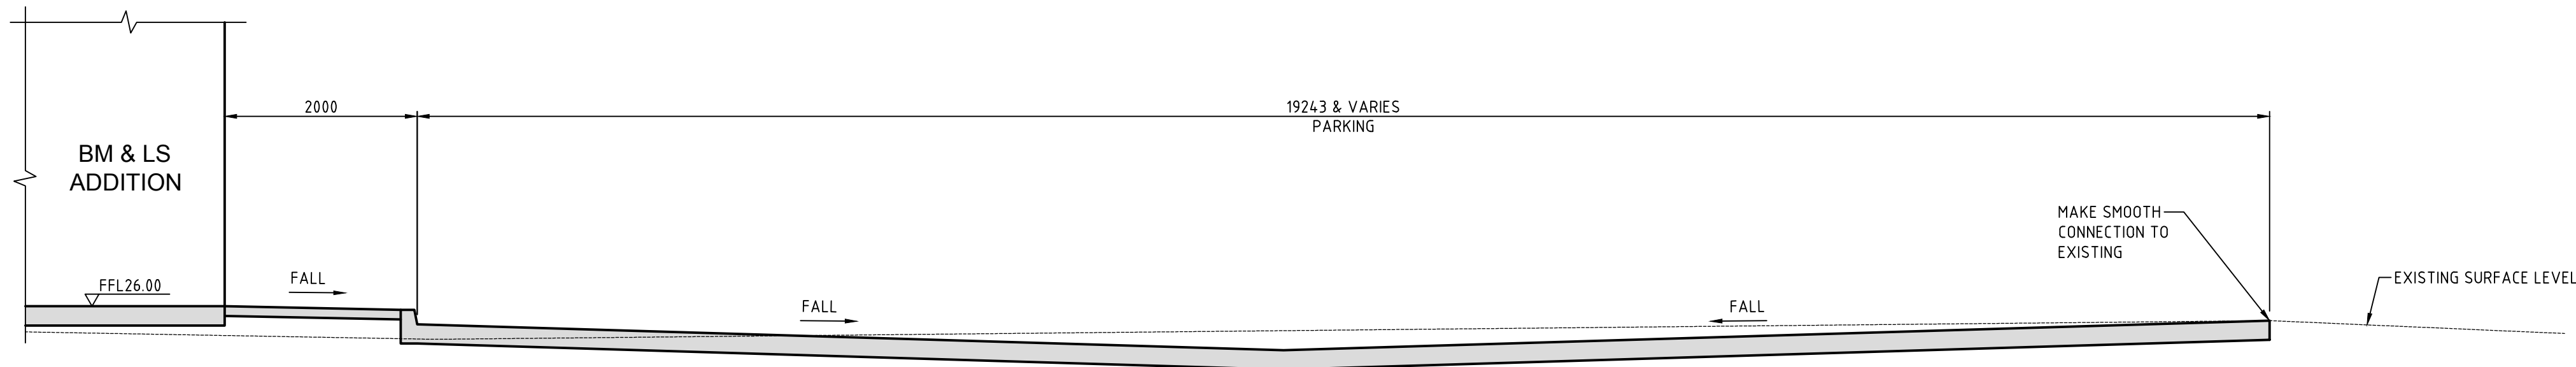


SECTION S2
SCALE 1:50

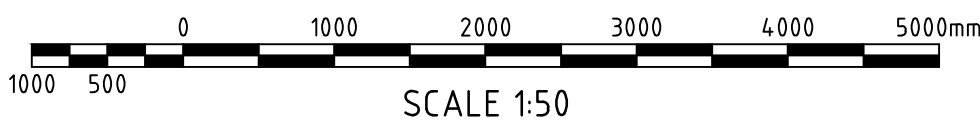

NOT FOR CONSTRUCTION

REV.	DES.	DATE	VER.	DESCRIPTION
02	W.M.	14/10/2021	A.M.	COUNCIL COMMENTS, RE-ISSUED FOR DA APPROVAL
01	W.M.	03/11/2020	A.M.	ISSUED FOR DA APPROVAL

CLIENT

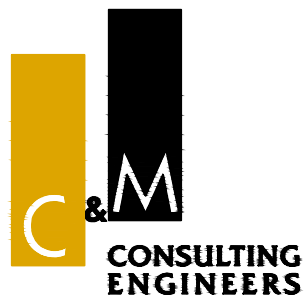

CIVIL AND HYDRAULIC
ENGINEERING DESIGN AND
PROJECT MANAGEMENT

SUITE 26
11 - 13 BROOKHOLLOW AVE
NORWEST NSW 2153

PHONE: (02) 9680 3100
FAX: (02) 9634 6989
ABN 21 118 134 240

DESIGNER	W.M.	DATE	OCT 2020
ENGINEER	P.Ob	LGA	PENRITH
VERIFIER	A.M.	SCALE @ A1	1:50
© THIS DRAWING AND DESIGN IS THE COPYRIGHT OF C&M CONSULTING ENGINEERS PTY. LTD. NO PART OF THIS DRAWING OR DESIGN SHALL BE REPRODUCED OR USED WITHOUT PRIOR WRITTEN CONSENT FROM C&M CONSULTING ENGINEERS PTY. LTD.			

BUNNINGS WAREHOUSE PENRITH

SITE SECTIONS

STATUS	DEVELOPMENT APPLICATION	DRAWING No.	02361_351	REVISION	02
--------	-------------------------	-------------	-----------	----------	----

A1

FOR CONTINUATION REFER DRG. 201

FOR CONTINUATION REFER DRG. 201

FOR CONTINUATION REFER DRG. 204

FOR CONTINUATION REFER DRG. 204

MULLINS ROAD

EXISTING CARPARK


EXISTING CARPARK

CASTLEREAGH ROAD

NOT FOR CONSTRUCTION



REV	DES.	DATE	VER.	DESCRIPTION
02	W.M.	14/10/2021	A.M.	COUNCIL COMMENTS, RE-ISSUED FOR DA APPROVAL
01	W.M.	03/11/2020	A.M.	ISSUED FOR DA APPROVAL

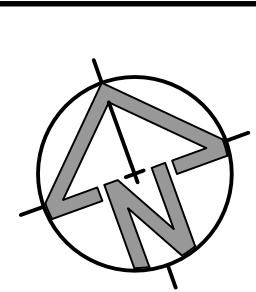

CIVIL AND HYDRAULIC
ENGINEERING DESIGN AND
PROJECT MANAGEMENT

SUITE 26
11 - 13 BROOKHOLLOW AVE
NORWEST NSW 2153

PHONE: (02) 9680 3100
FAX: (02) 9634 6989
ABN 21 118 134 240


DESIGNER	W.M.	DATE	OCT 2020
ENGINEER	P.Ob	LGA	PENRITH
VERIFIER	A.M.	SCALE @ A1	1:200
© THIS DRAWING AND DESIGN IS THE COPYRIGHT OF C&M CONSULTING ENGINEERS PTY. LTD. NO PART OF THIS DRAWING OR DESIGN SHALL BE REPRODUCED OR USED WITHOUT PRIOR WRITTEN CONSENT FROM C&M CONSULTING ENGINEERS PTY. LTD.			

BUNNINGS WAREHOUSE PENRITH		
GENERAL ARRANGEMENT PLAN - SHEET 2		
STATUS	DEVELOPMENT APPLICATION	
DRAWING No.	02361_202	REVISION
		02

NOT FOR CONSTRUCTION

SCALE 1:200


ADJUST EXISTING GSP TO PROPOSED LEVELS AND KERB ALIGNMENT

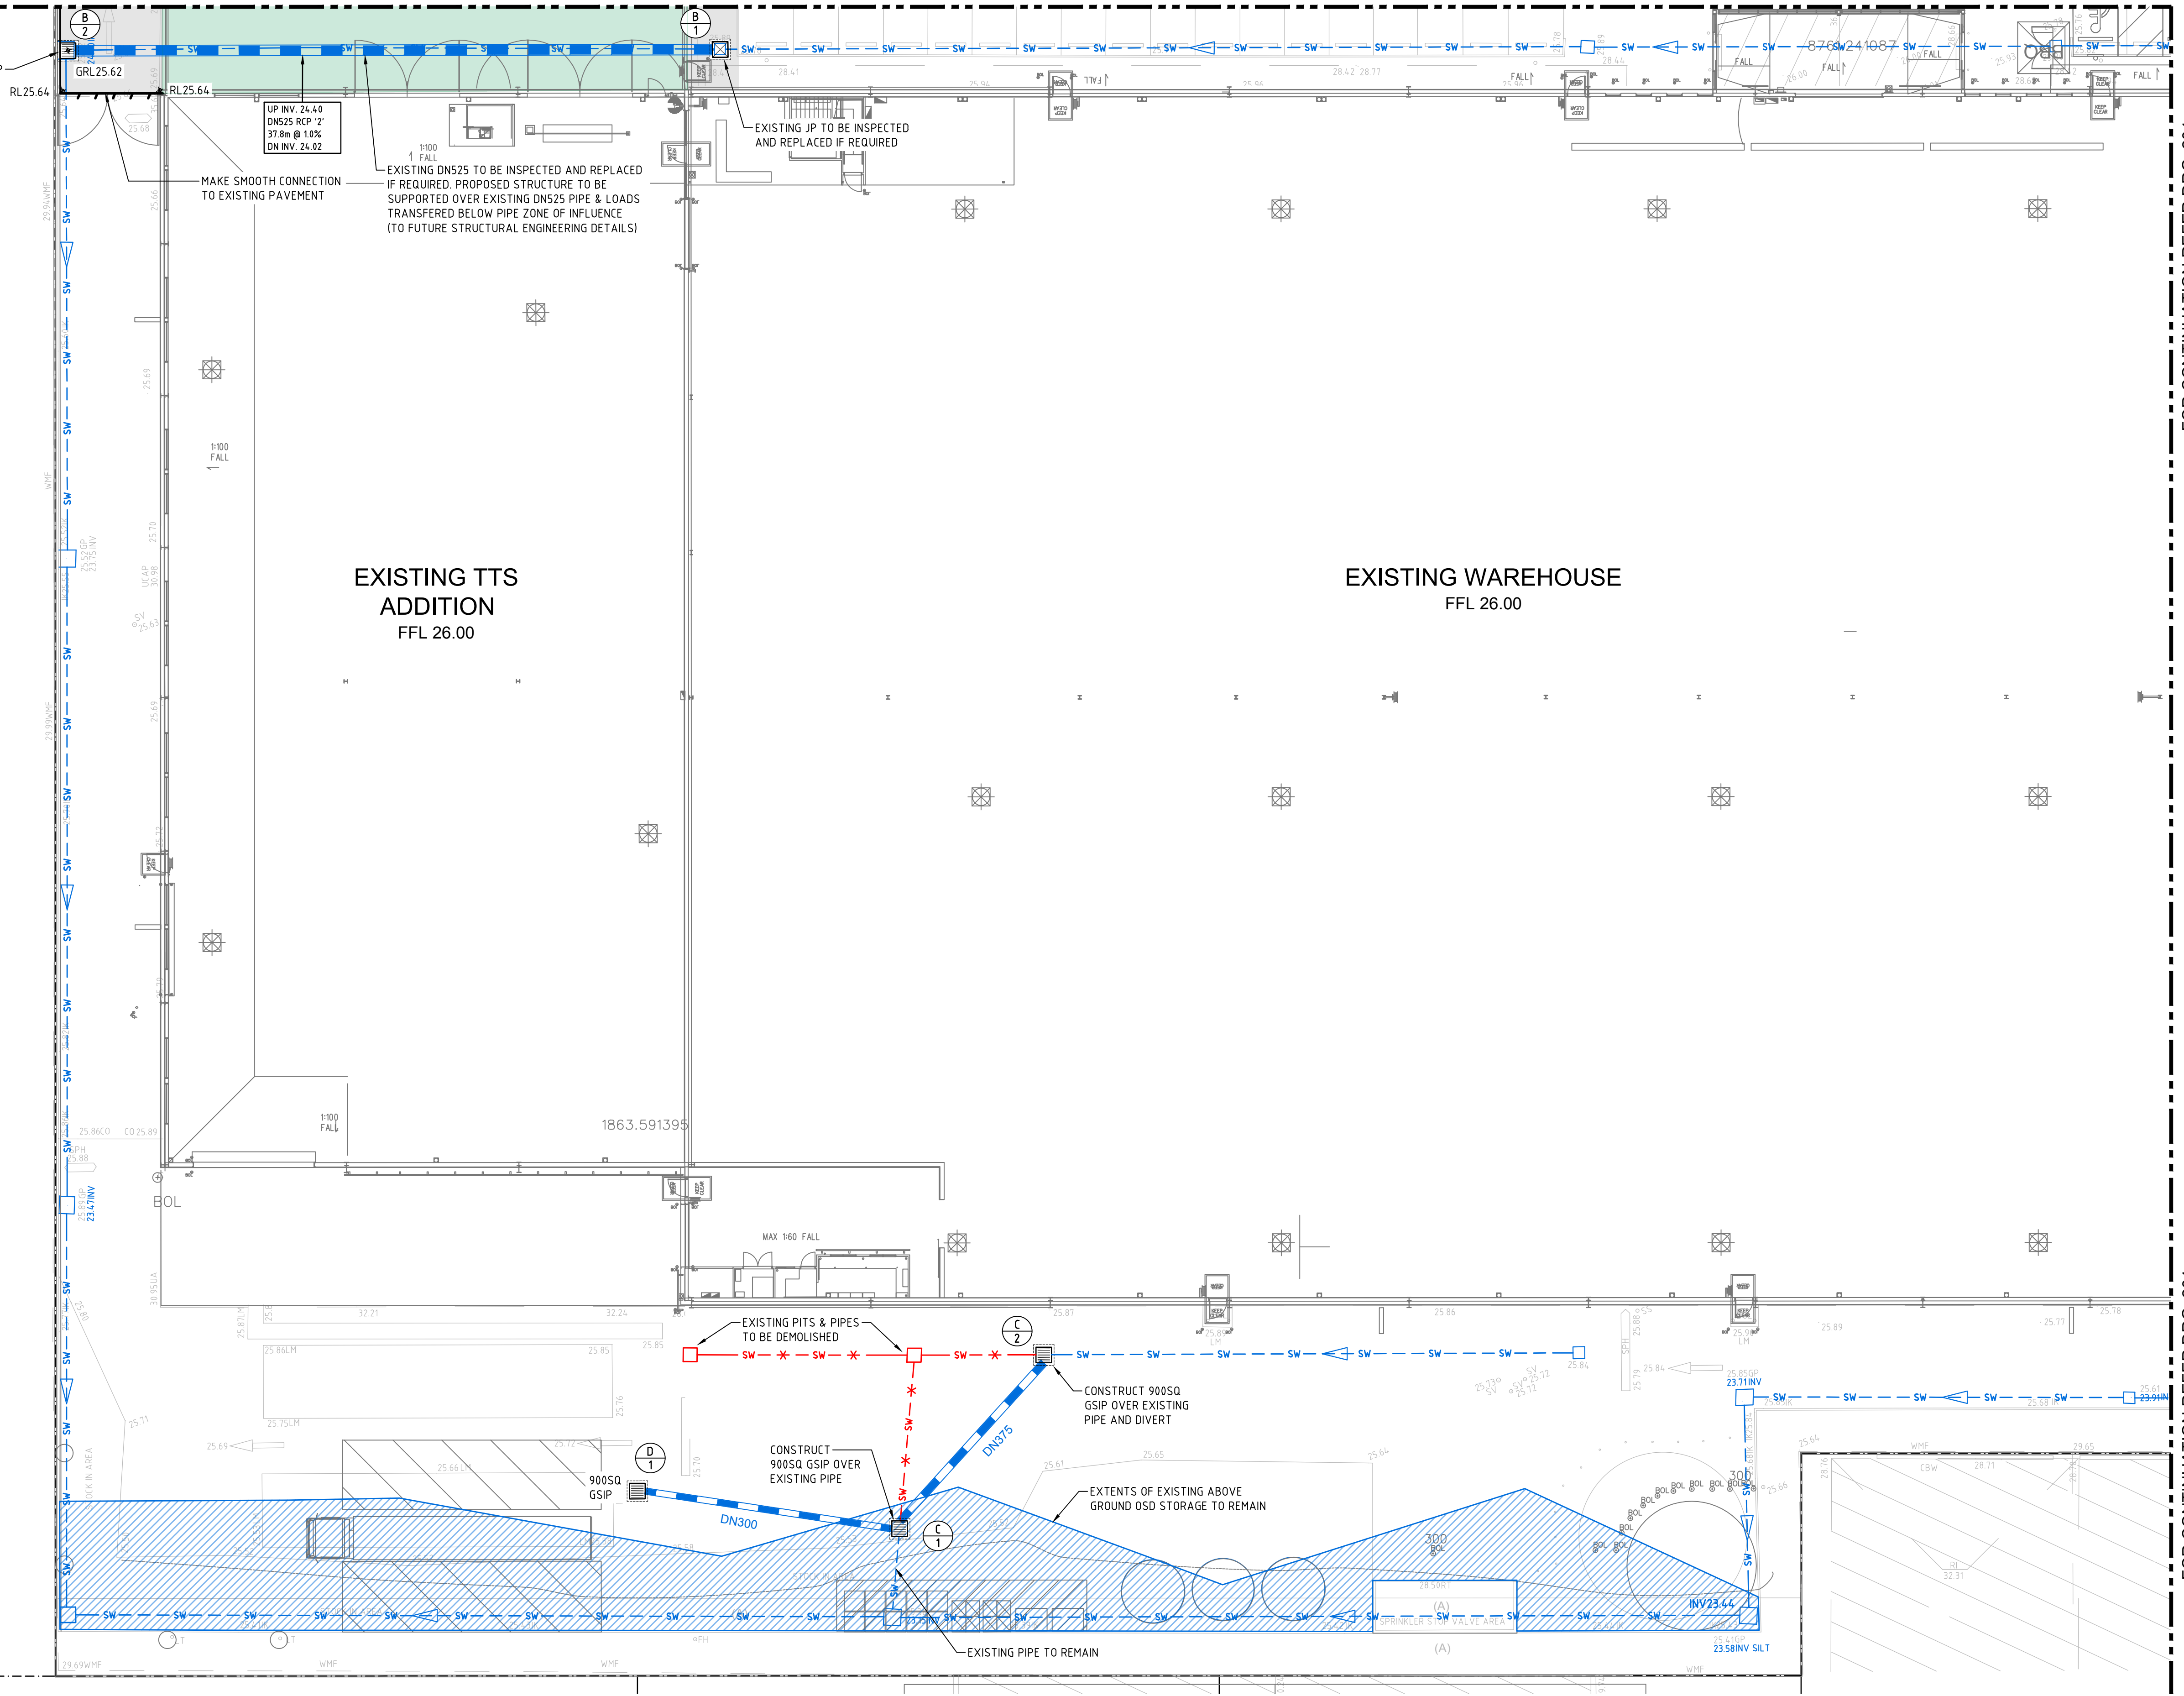


FOR CONTINUATION REFER DRG. 204

FOR CONTINUATION REFER DRG. 204

REV.	DES.	DATE	VER.	DESCRIPTION
02	W.M.	14/10/2021	A.M.	COUNCIL COMMENTS, RE-ISSUED FOR DA APPROVAL
01	W.M.	03/11/2020	A.M.	ISSUED FOR DA APPROVAL

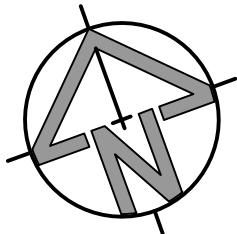

CLIENT

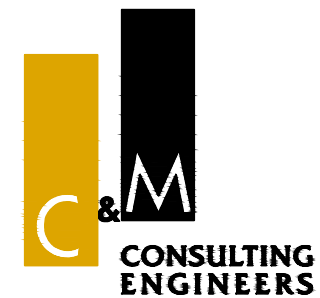

CIVIL AND HYDRAULIC
ENGINEERING DESIGN AND
PROJECT MANAGEMENT

SUITE 26
11 - 13 BROOKHOLLOW AVE
NORWEST NSW 2153

PHONE: (02) 9680 3100
FAX: (02) 9634 6989
ABN 21 118 134 240

DESIGNER	W.M.	DATE	OCT 2020
ENGINEER	P.Ob	LGA	PENRITH
VERIFIER	A.M.	SCALE @ A1	1:200
© THIS DRAWING AND DESIGN IS THE COPYRIGHT OF C&M CONSULTING ENGINEERS PTY. LTD. NO PART OF THIS DRAWING OR DESIGN SHALL BE REPRODUCED OR USED WITHOUT PRIOR WRITTEN CONSENT FROM C&M CONSULTING ENGINEERS PTY. LTD.			

BUNNINGS WAREHOUSE PENRITH

GENERAL ARRANGEMENT PLAN - SHEET 3

STATUS	DEVELOPMENT APPLICATION	DRAWING No.	02361_203	REVISION	02
--------	-------------------------	-------------	-----------	----------	----


A1

FOR CONTINUATION REFER DRG. 202


FOR CONTINUATION REFER DRG. 202

FOR CONTINUATION REFER DRG. 203


FOR CONTINUATION REFER DRG. 203

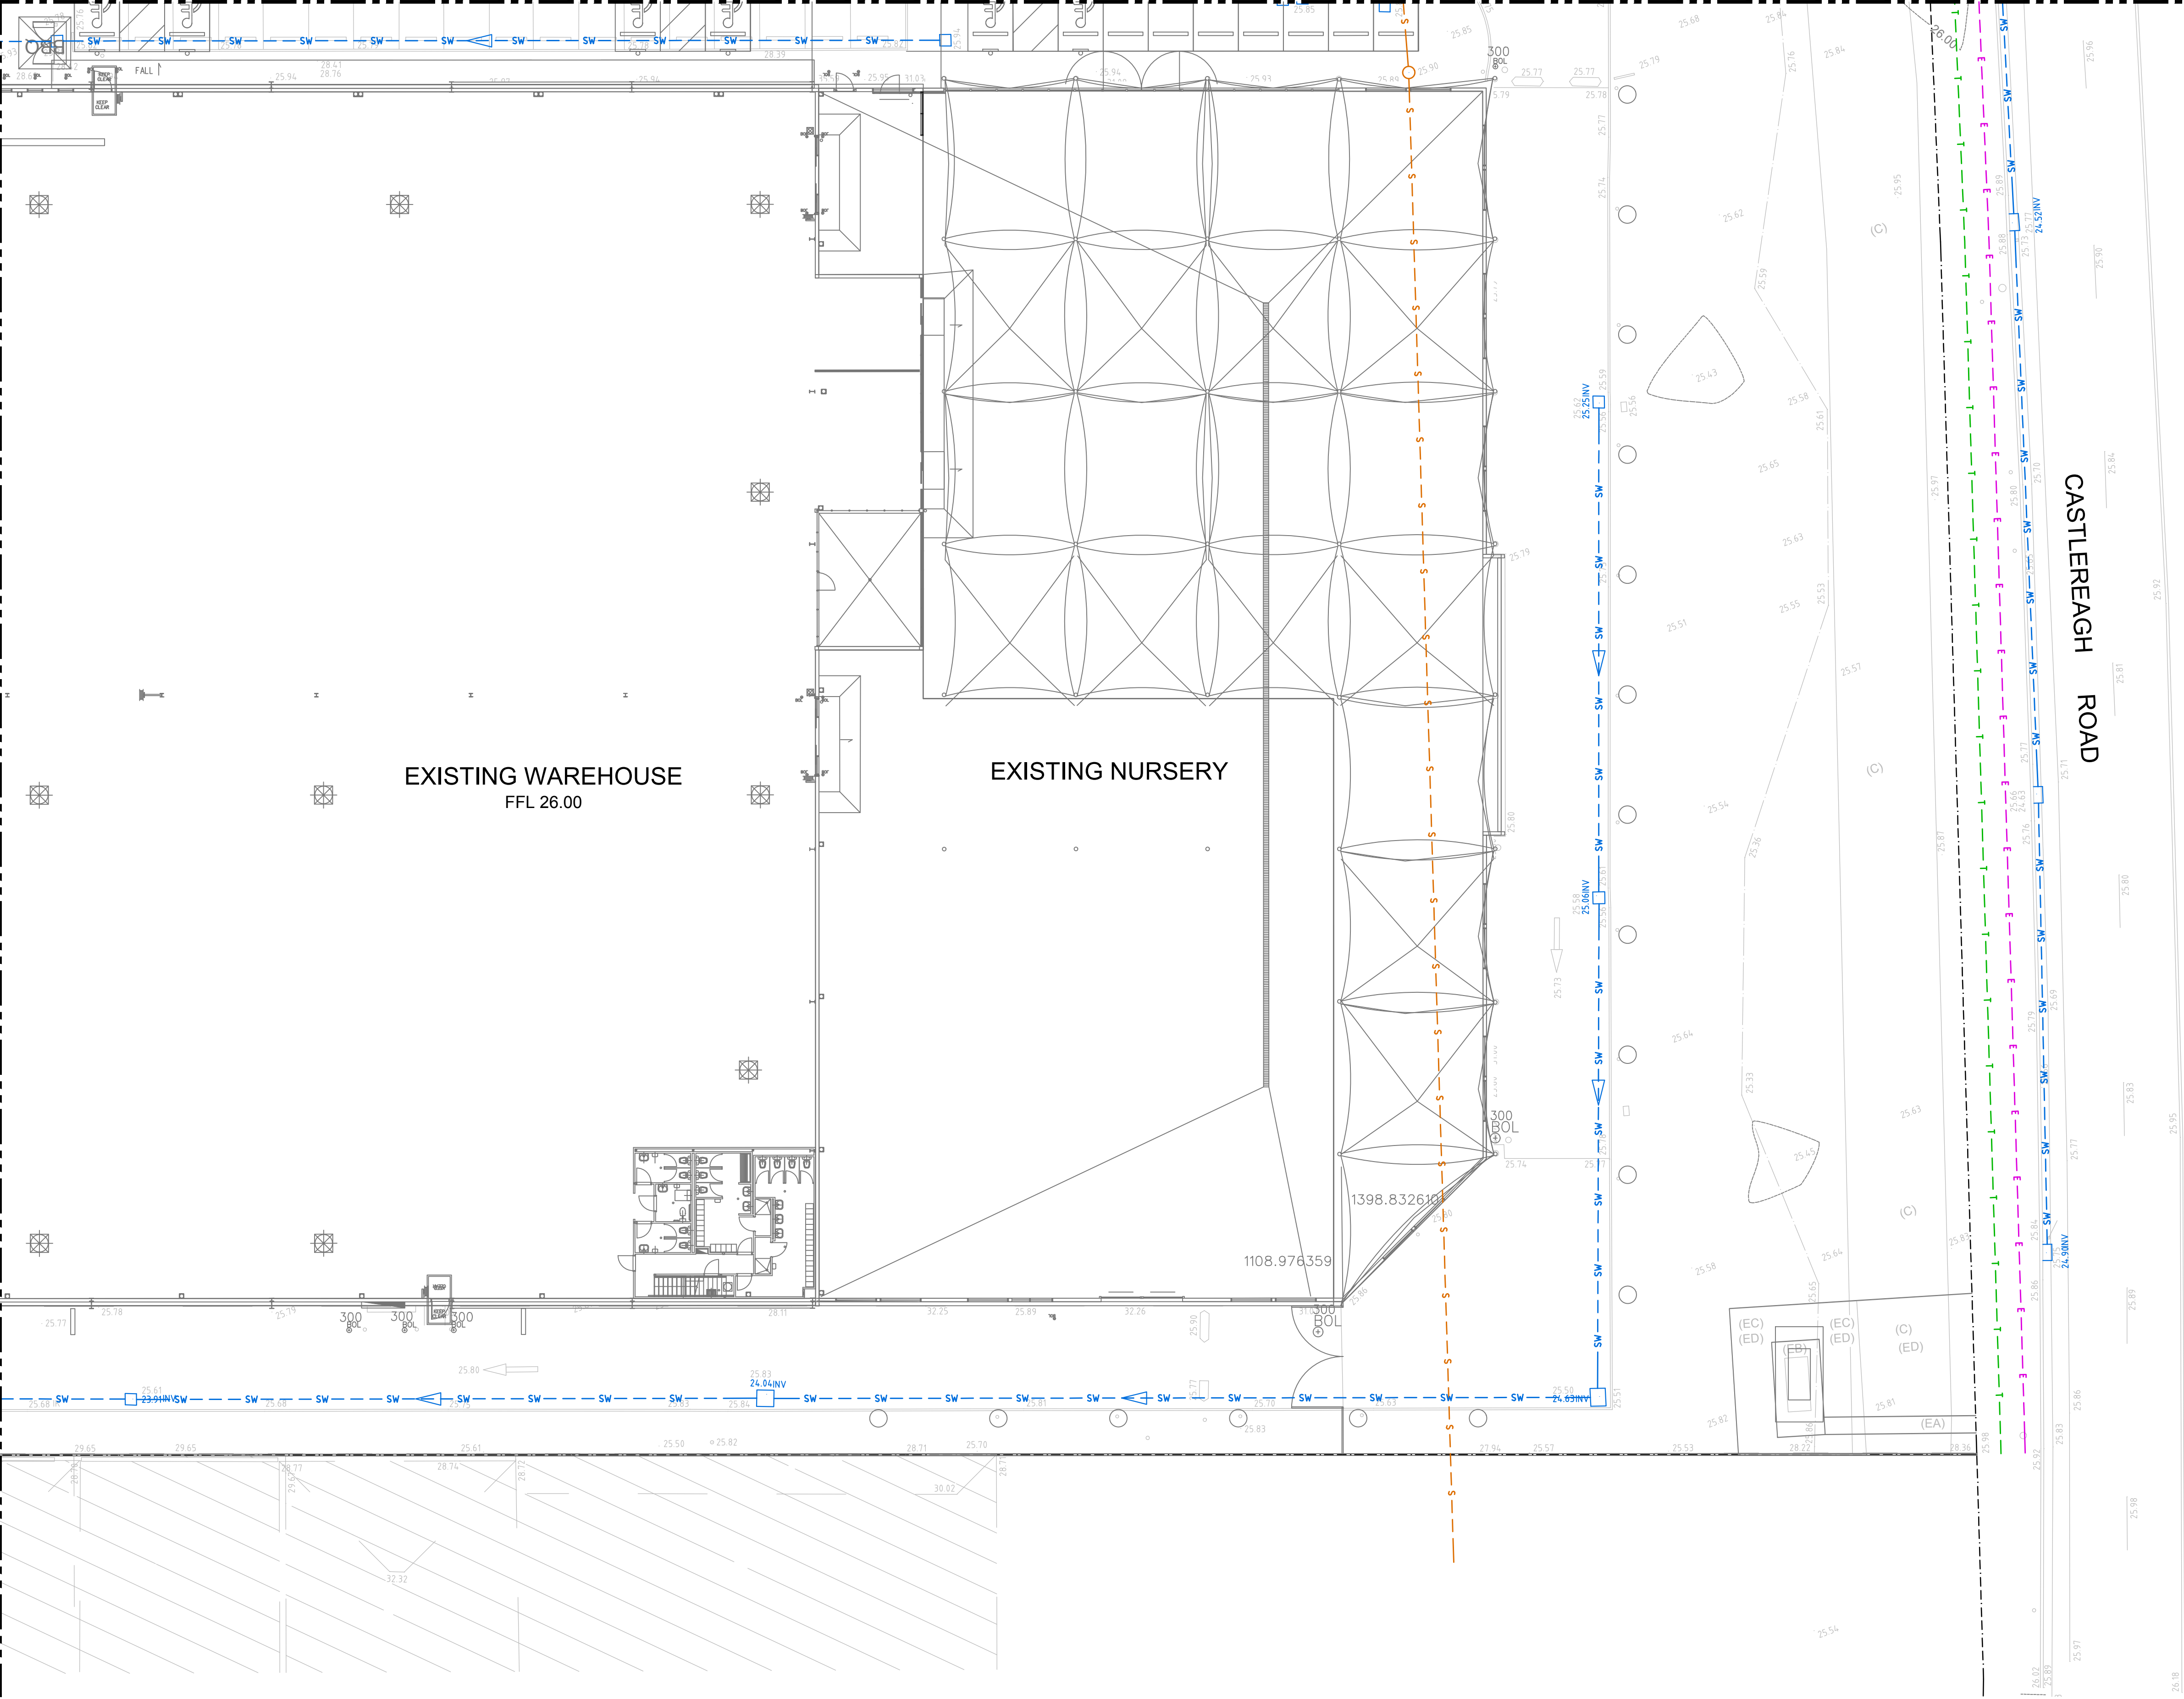


NOT FOR CONSTRUCTION

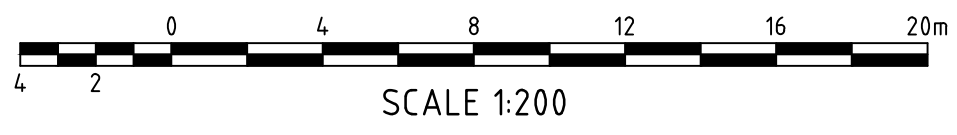

REV.	DES.	DATE	VER.	DESCRIPTION
02	W.M.	14/10/2021	A.M.	COUNCIL COMMENTS, RE-ISSUED FOR DA APPROVAL
01	W.M.	03/11/2020	A.M.	ISSUED FOR DA APPROVAL

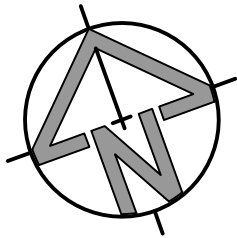

CLIENT

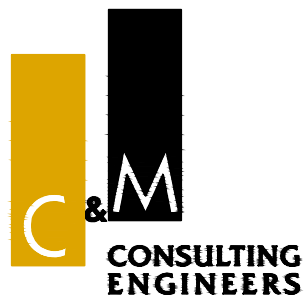

CIVIL AND HYDRAULIC
ENGINEERING DESIGN AND
PROJECT MANAGEMENT

SUITE 26
11 - 13 BROOKHOLLOW AVE
NORWEST NSW 2153



PHONE: (02) 9680 3100
FAX: (02) 9634 6989
ABN 21 118 134 240

DESIGNER	W.M.	DATE	OCT 2020
ENGINEER	P.Ob	LGA	PENRITH
VERIFIER	A.M.	SCALE @ A1	1:200
© THIS DRAWING AND DESIGN IS THE COPYRIGHT OF C&M CONSULTING ENGINEERS PTY. LTD. NO PART OF THIS DRAWING OR DESIGN SHALL BE REPRODUCED OR USED WITHOUT PRIOR WRITTEN CONSENT FROM C&M CONSULTING ENGINEERS PTY. LTD.			

BUNNINGS WAREHOUSE PENRITH


GENERAL ARRANGEMENT PLAN - SHEET 4

STATUS DEVELOPMENT APPLICATION DRAWING No. 02361_204 REVISION 02

 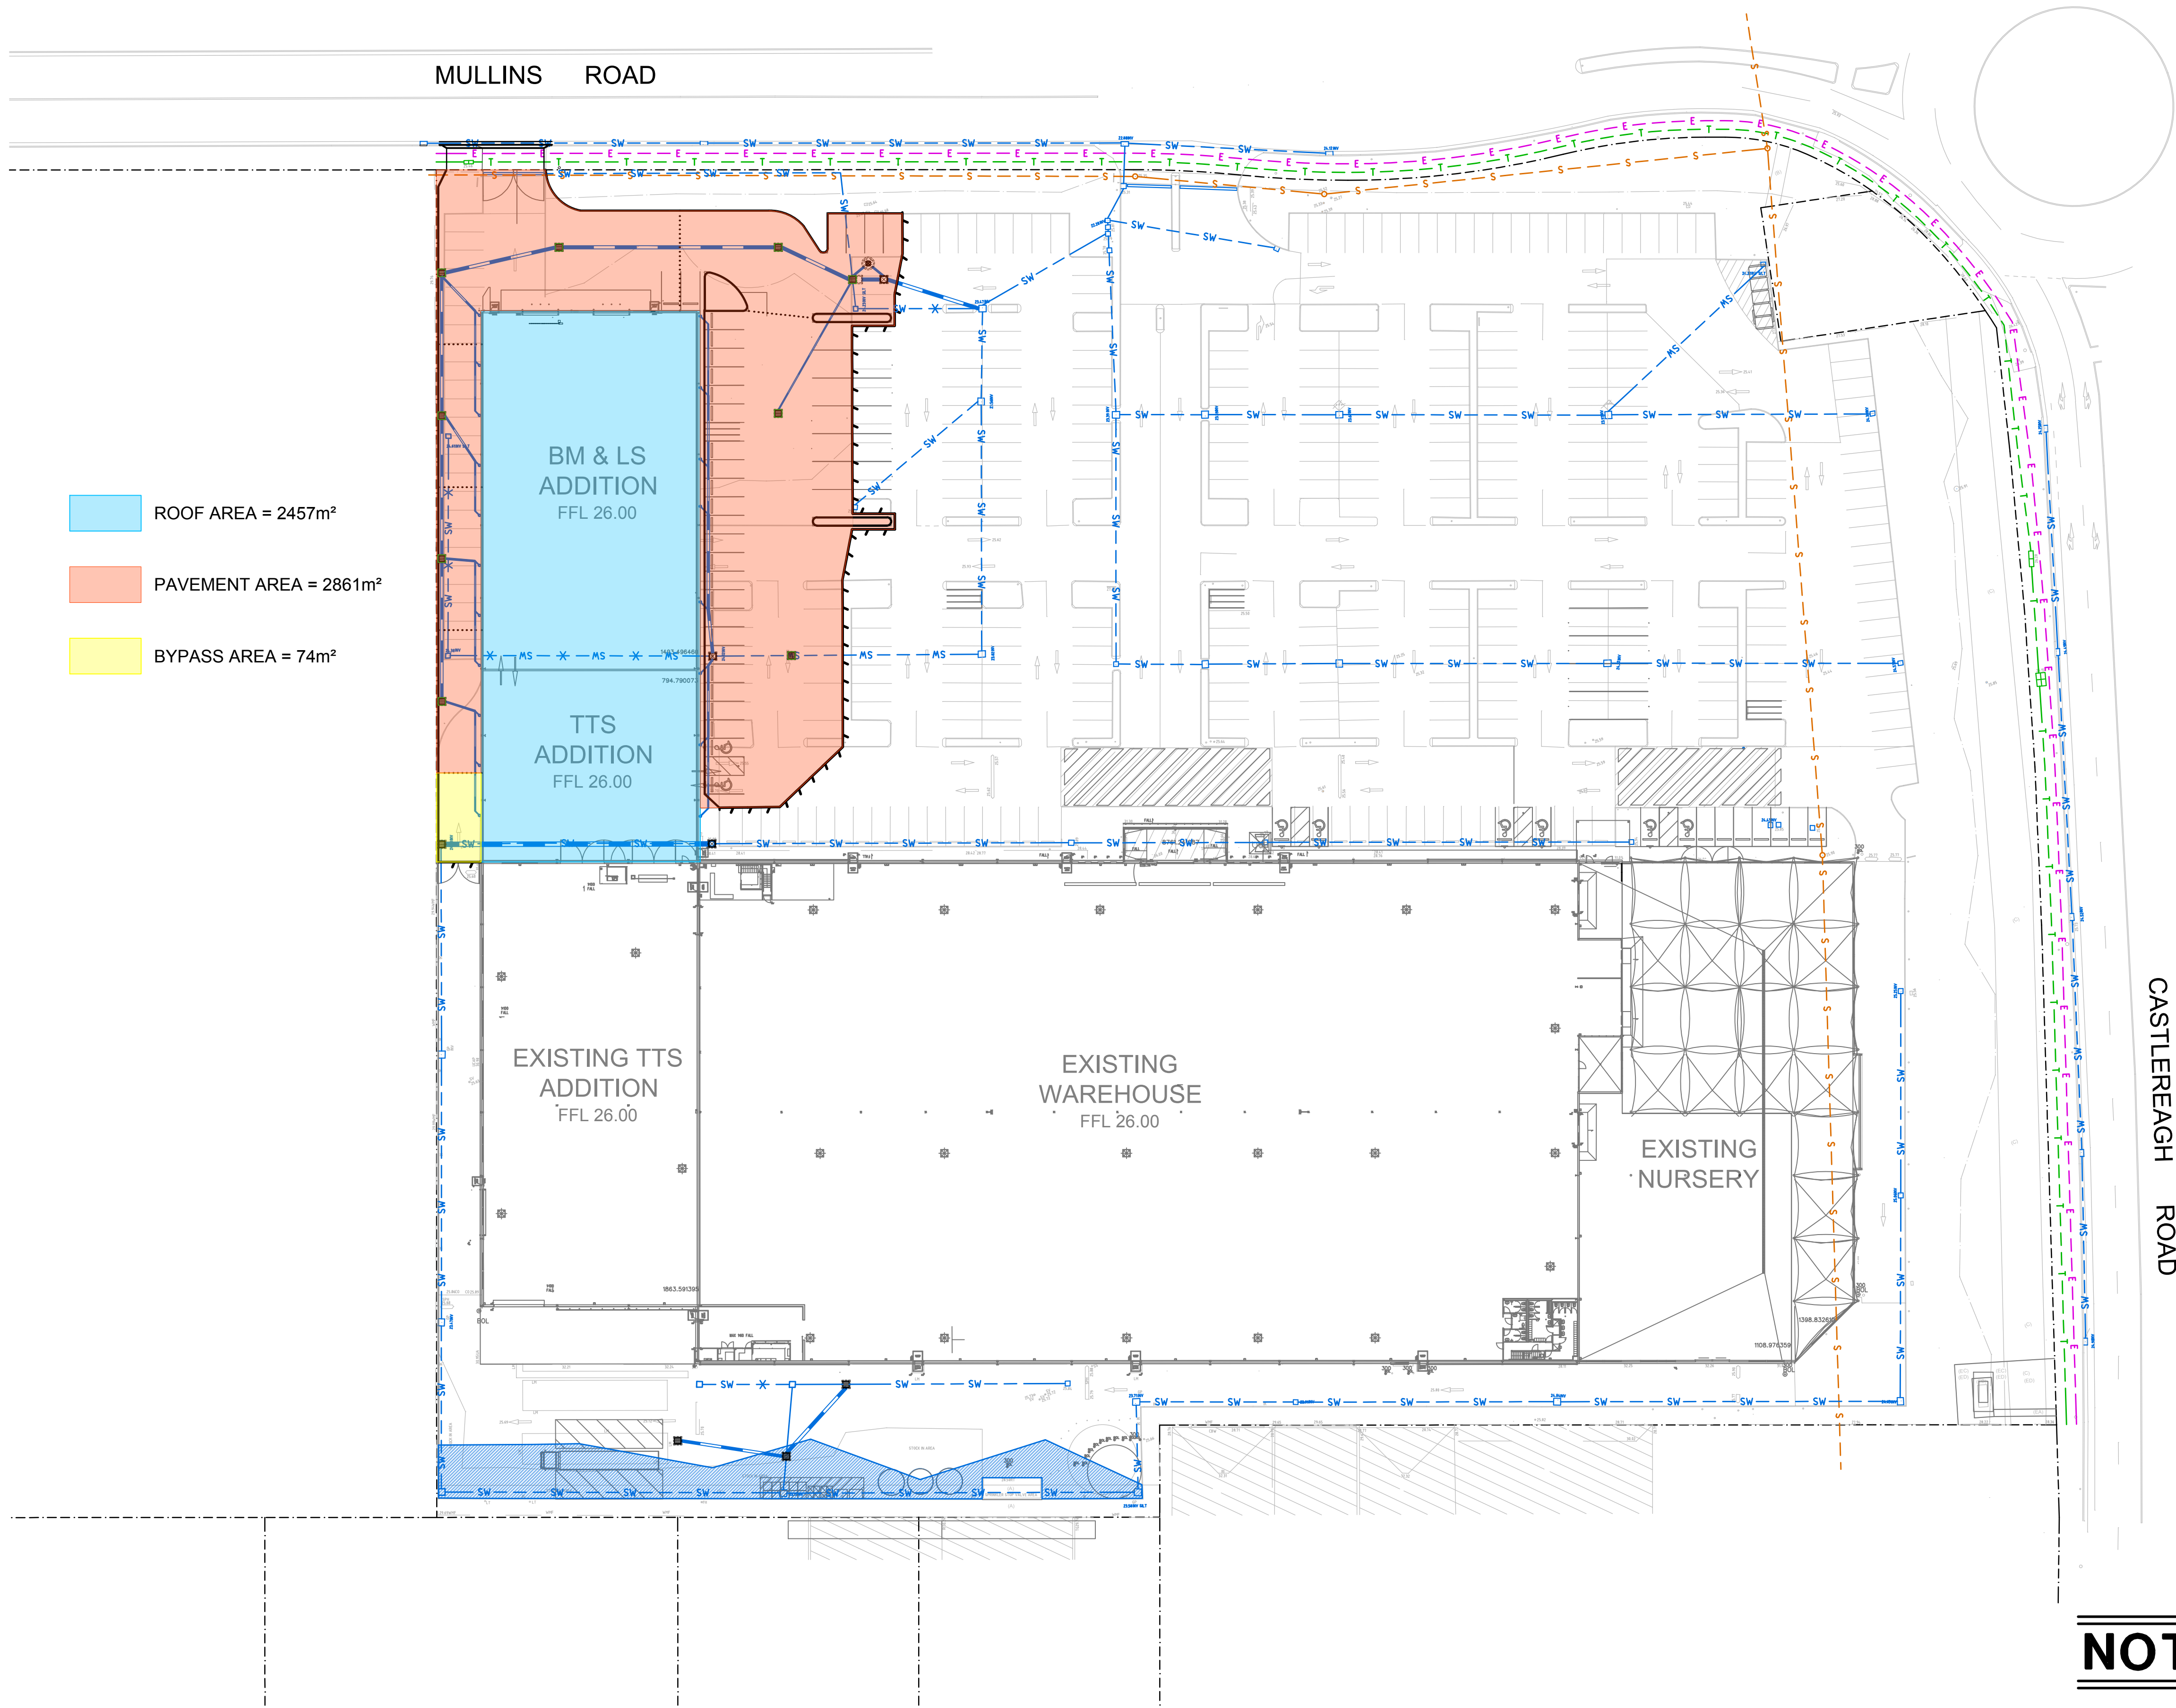


NOT FOR CONSTRUCTION

REV.	DES.	DATE	VER.	DESCRIPTION
01	W.M.	14/10/2021	A.M.	ISSUED FOR DA APPROVAL

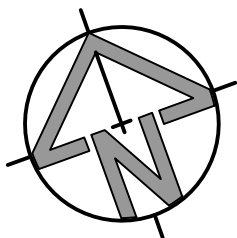

CLIENT

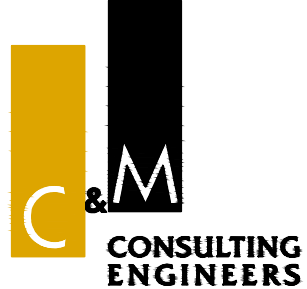

CIVIL AND HYDRAULIC
ENGINEERING DESIGN AND
PROJECT MANAGEMENT

SUITE 26
11 - 13 BROOKHOLLOW AVE
NORWEST NSW 2153

PHONE: (02) 9680 3100
FAX: (02) 9634 6989
ABN 21 118 134 240

DESIGNER	W.M.	DATE	OCT 2020
ENGINEER	P.Ob	LGA	PENRITH
VERIFIER	A.M.	SCALE @ A1	1:500
© THIS DRAWING AND DESIGN IS THE COPYRIGHT OF C&M CONSULTING ENGINEERS PTY. LTD. NO PART OF THIS DRAWING OR DESIGN SHALL BE REPRODUCED OR USED WITHOUT PRIOR WRITTEN CONSENT FROM C&M CONSULTING ENGINEERS PTY. LTD.			

BUNNINGS WAREHOUSE PENRITH		
STORMWATER WATER QUALITY CATCHMENT PLAN		
STATUS	DEVELOPMENT APPLICATION	REVISION
DRAWING No.	02361_601	01