

CAR PARK:
145 CAR SPACES(6 ACCESSIBLE
CAR SPACES INCLUDED)
20 BICYCLE PARKING SPACES

PROPOSED LANDSCAPING TREES

EXISTING LANDSCAPING TREES

PROPOSED CLUB BOUNDARY

PROPOSED RIGHT TURN BAY

PROPOSED ALTERATIONS

NEW ADDITION

FIRE ESCAPE PATH

SUBJECT TO SEPARATE DA

ISSUE	AMENDMENTS	DATE
DA2	FOR DA	14.02.2022
DA1	FOR DA	15.03.2021
DA1	FOR DA	10.03.2021
DA	FOR DA	24.02.2021

- NOTE:**
- CHECK ALL THE DIMENSIONS ON SITE PRIOR TO COMMENCEMENT OF WORK.
 - USE FIGURED DIMENSIONS ONLY, DO NOT SCALE.
 - ALL WORK TO COMPLY WITH BCA, RELEVANT AUTHORITIES AND LOCAL COUNCIL.
 - ALL DISCREPANCIES TO BE REFERRED TO THE ARCHITECT PRIOR TO CONSTRUCTION.
 - REFER TO STRUCTURAL ENGINEER'S DETAIL FOR ALL STRUCTURAL INFORMATION.
 - ELECTRICAL AND LIGHTING - NEW ELECTRICAL AND LIGHTING TO AUTHORITY & CODE REQUIREMENTS AND BCA.
 - ALL TIMBER WORK IN ACCORDANCE WITH TIMBER FRAMING CODE.
 - NEW STORM WATER TO BE CONNECTED TO EXISTING STORM WATER SYSTEM.
 - NEW WASTE DRAINAGE TO BE CONNECTED TO EXISTING WASTE DRAINAGE SYSTEM.
 - NEW TACTILE INDICATORS TO STAIRS & RAMPS TO AUSTRALIAN STANDARD AS 1428.4.
 - ALL WORK IN ACCORDANCE WITH DISABLED CODE, AS 1428.1



Axilarchitects
Architecture | Interior Design | Planning
Sunt 27 2 Beattie St
Balmmain
Sydney 2041 NSW
T: +61 (0) 9555 1100
F: +61 (0) 9555 4550
E: info@axil.com.au
W: www.axil.com.au
ABN: 53 095 103 281



Project
AMENDMENTS TO WALLACIA COUNTRY CLUB
13 PARK RD, WALLACIA NSW 2745
LOT 1 / DP 1254545
LOT 3 & 4 / DP 18701

Title:
PROPOSED SITE PLAN

Scale:
1:500@ A1



Drawn: M.K.	Checked By: D.H.	Date: DEC 2019
Job Number: 259/19	Drawing Number: A0.01	Issue: DA2

ALL DRAWINGS REMAINS THE PROPERTY OF AXIL ARCHITECTS PTY LTD.
COPYRIGHT: MAY 2019

 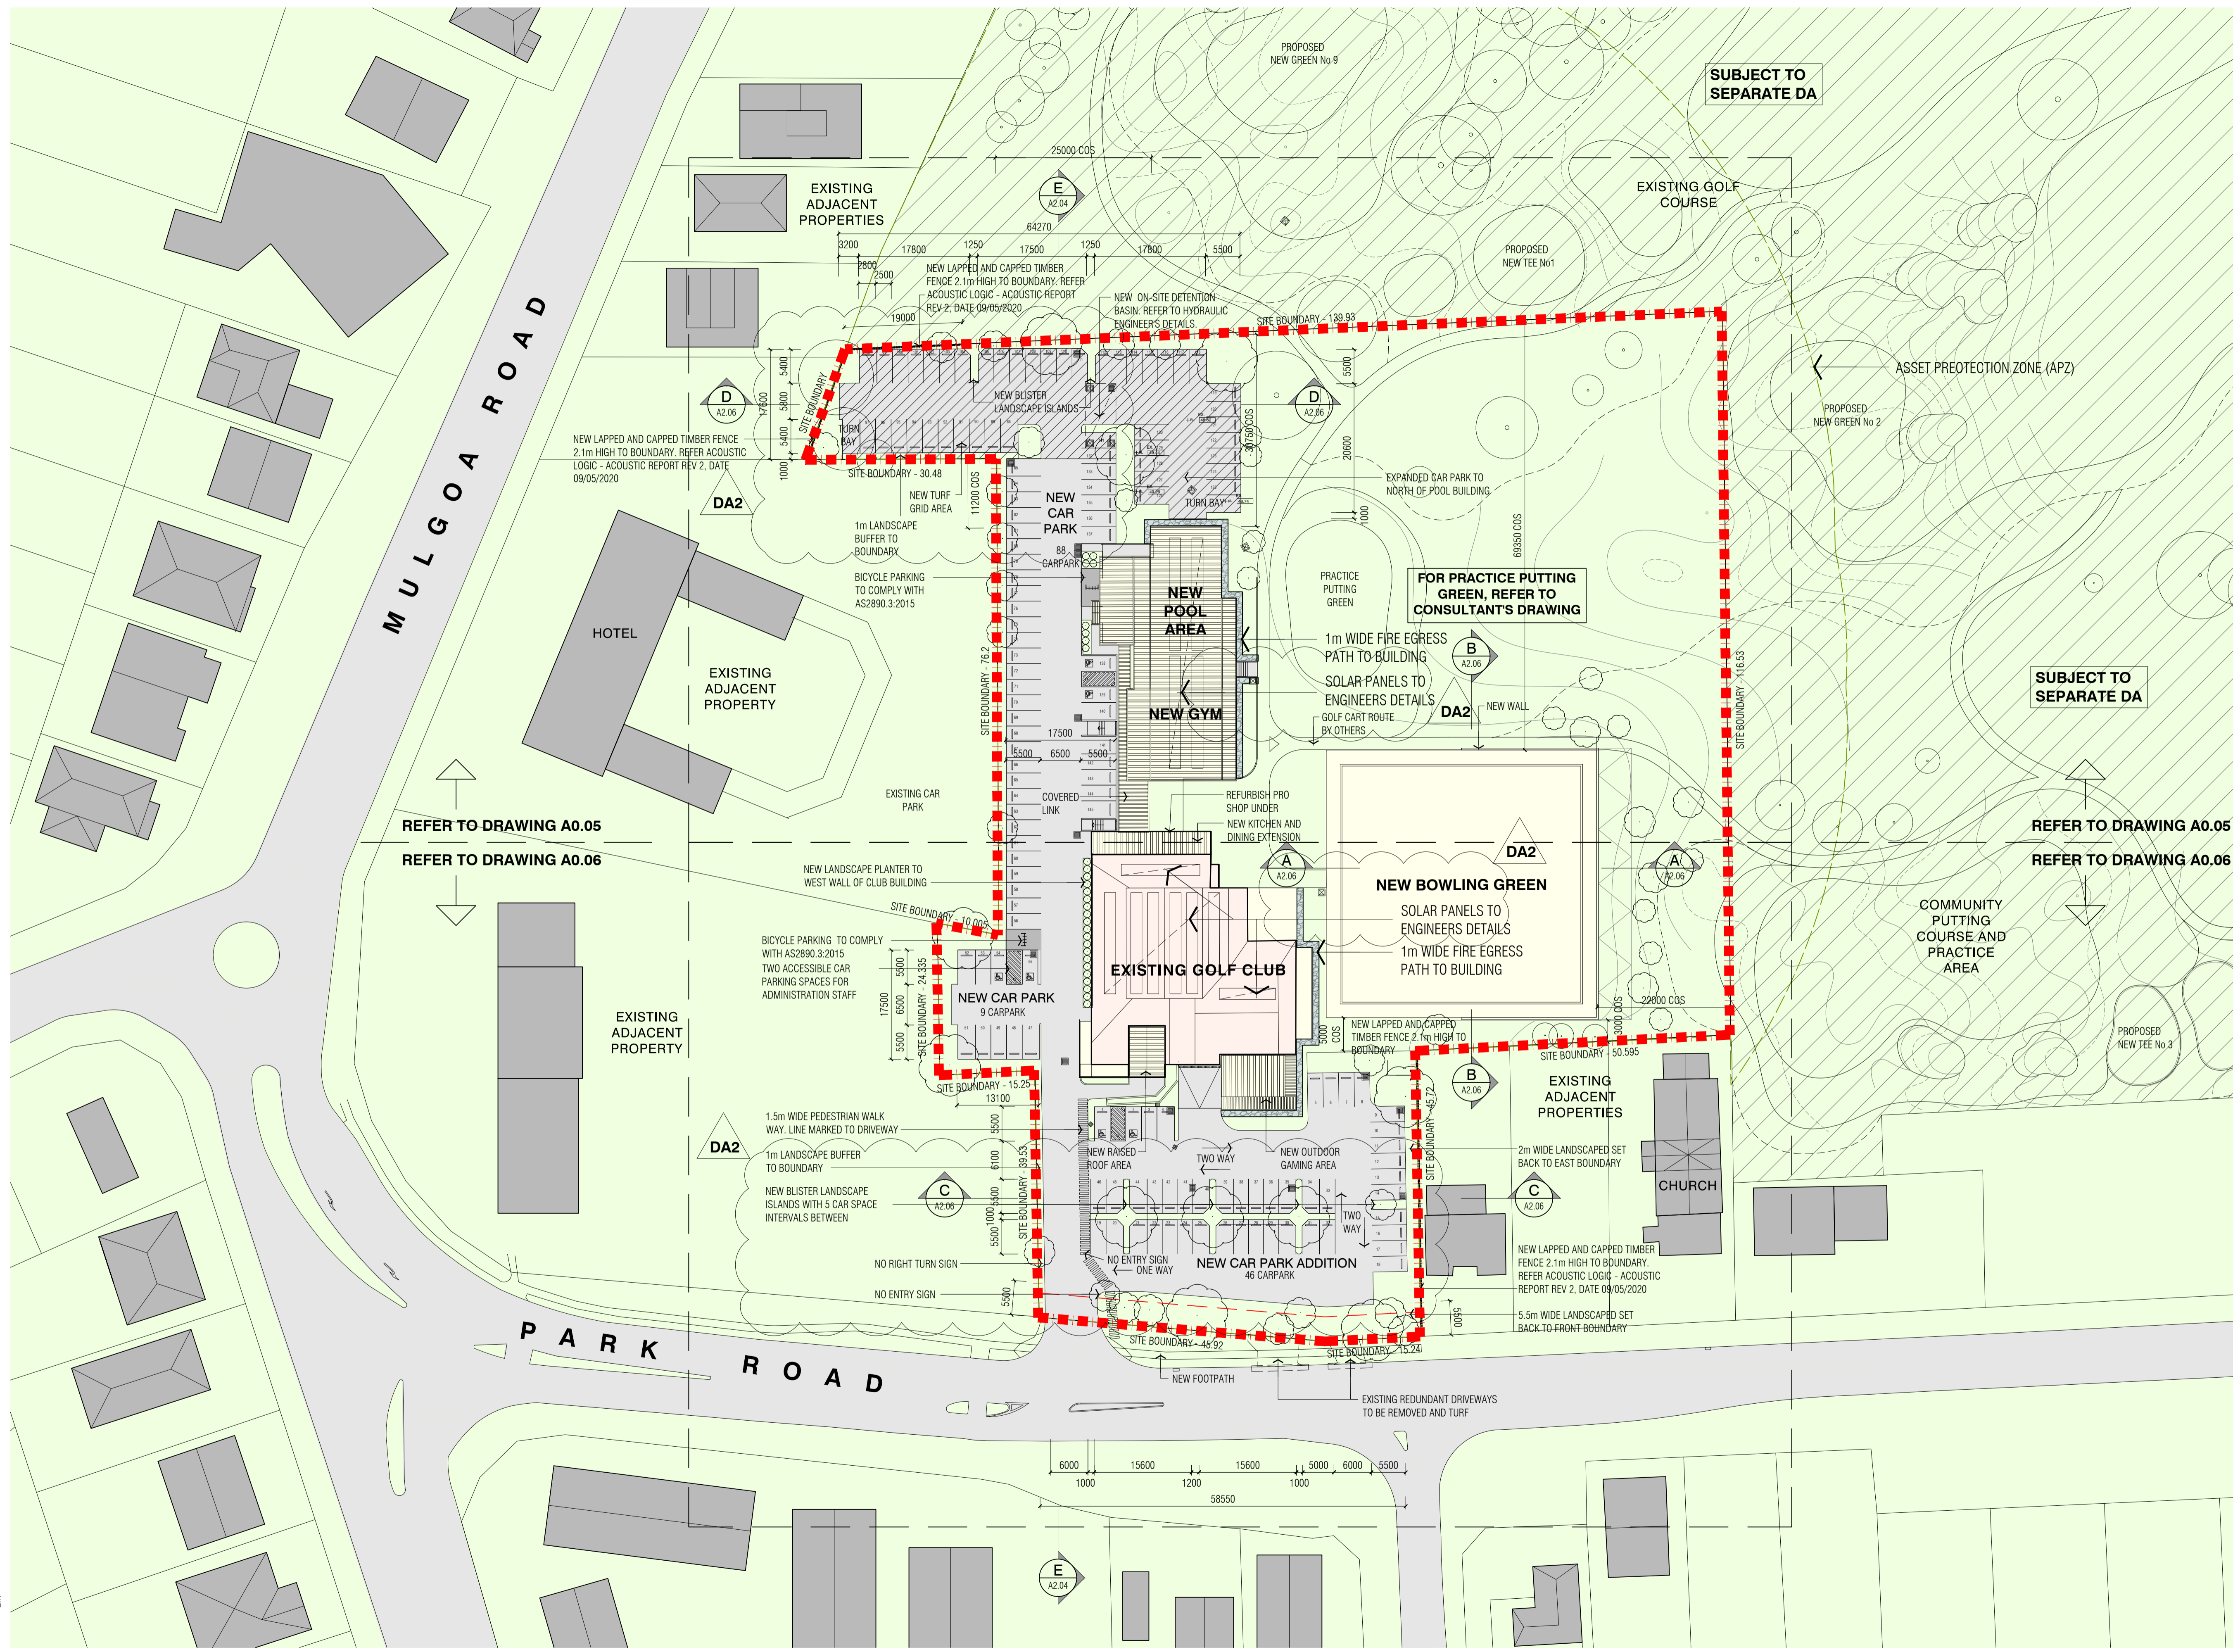

1 PROPOSED SITE PLAN
SCALE 1:500@A1

FOR DEVELOPMENT APPLICATION

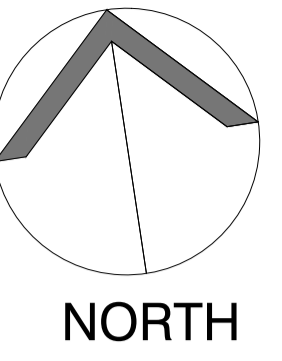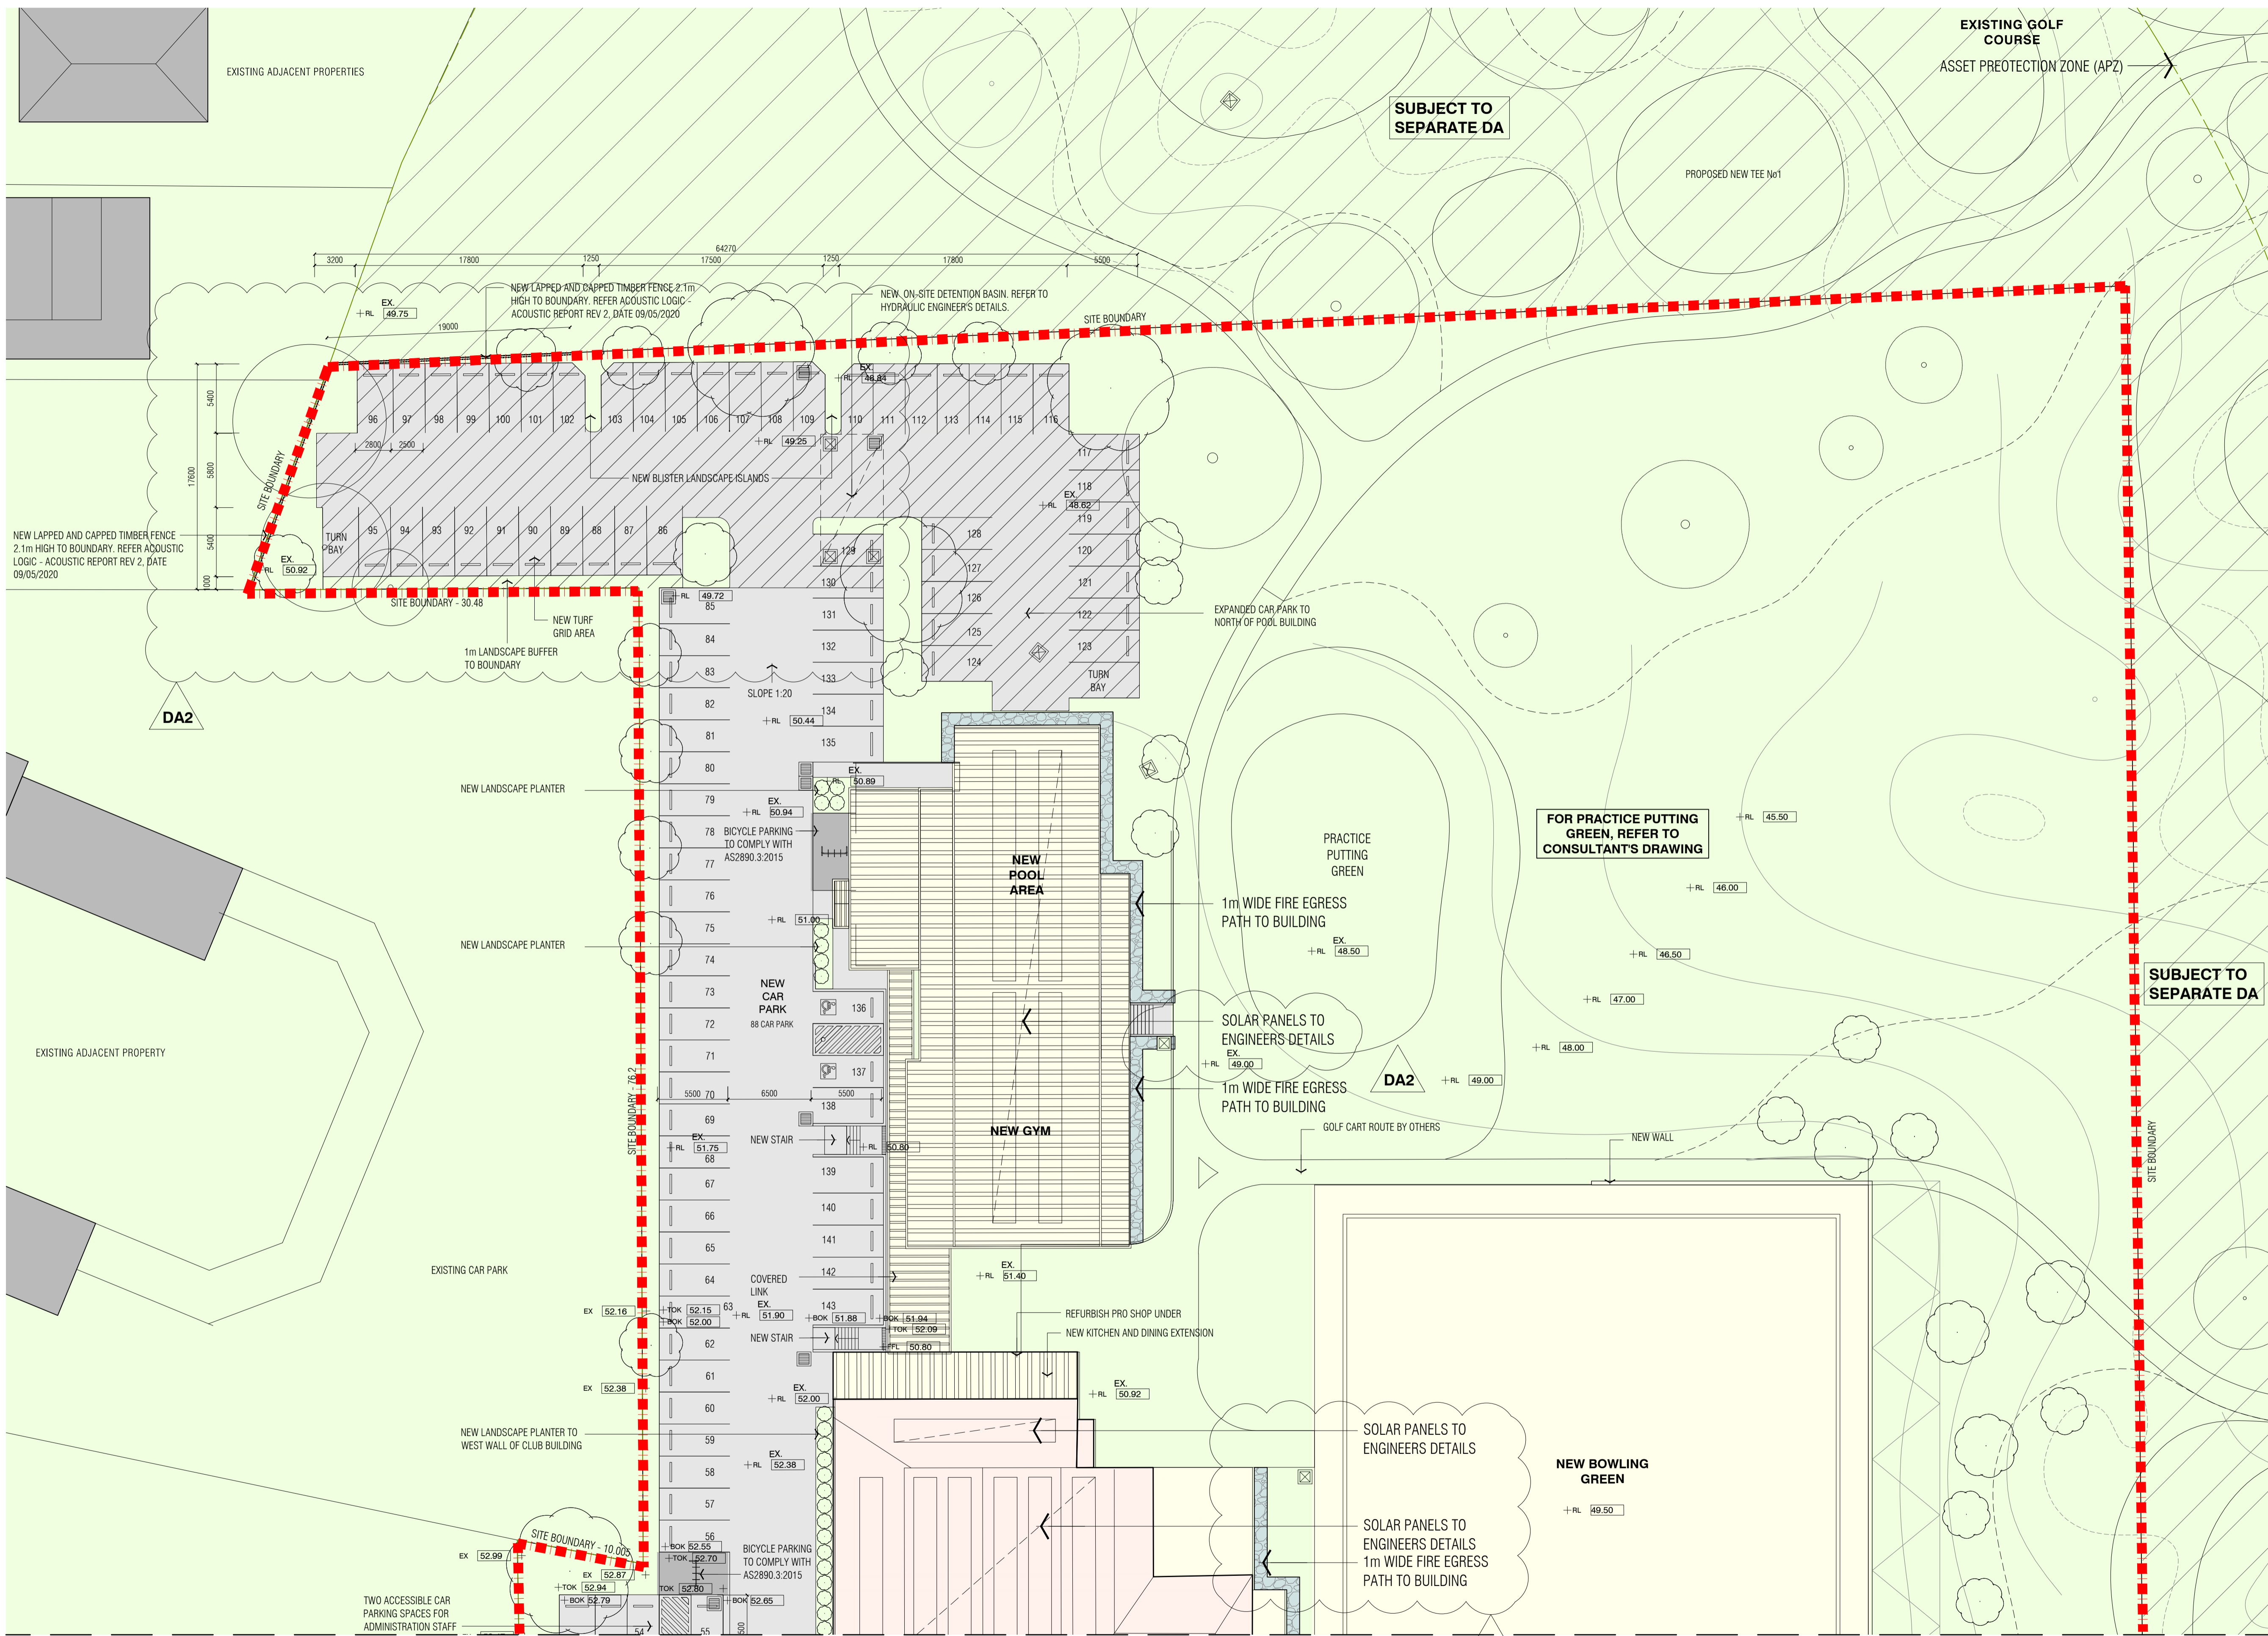

NORTH

CAR PARK:
 145 CAR SPACES (6 ACCESSIBLE CAR SPACES INCLUDED)
 20 BICYCLE PARKING SPACES

- PROPOSED LANDSCAPING TREES
- EXISTING LANDSCAPING TREES
- PROPOSED CLUB BOUNDARY
- PROPOSED RIGHT TURN BAY
- PROPOSED ALTERATIONS
- NEW ADDITION
- FIRE ESCAPE PATH
- SUBJECT TO SEPARATE DA

ISSUE	AMENDMENTS	DATE
DA2	FOR DA	14.02.2022
DA1	FOR DA	10.03.2021
DA	FOR DA	24.02.2021

- NOTE:**
- CHECK ALL THE DIMENSIONS ON SITE PRIOR TO COMMENCEMENT OF WORK.
 - USE FIGURED DIMENSIONS ONLY, DO NOT SCALE.
 - ALL WORK TO COMPLY WITH BCA, RELEVANT AUTHORITIES AND LOCAL COUNCIL.
 - ALL DISCREPANCIES TO BE REFERRED TO THE ARCHITECT PRIOR TO CONSTRUCTION.
 - ALL DISCREPANCIES TO BE REFERRED TO THE ARCHITECT PRIOR TO CONSTRUCTION.
 - REFER TO STRUCTURAL ENGINEER'S DETAIL FOR ALL STRUCTURAL INFORMATION.
 - ELECTRICAL AND LIGHTING - NEW ELECTRICAL AND LIGHTING TO AUTHORITY & CODE REQUIREMENTS AND BCA.
 - ALL TIMBER WORK IN ACCORDANCE WITH TIMBER FRAMING CODE.
 - NEW STORM WATER TO BE CONNECTED TO EXISTING STORM WATER SYSTEM.
 - NEW WASTE DRAINAGE TO BE CONNECTED TO EXISTING WASTE DRAINAGE SYSTEM.
 - NEW TACTILE INDICATORS TO STAIRS & RAMPS TO AUSTRALIAN STANDARD AS 1428.4.
 - ALL WORK IN ACCORDANCE WITH DISABLED CODE, AS 1428.1



Axilarchitects
 Architecture | Interior Design | Planning
 Suite 27 2 Beattie St
 Balmain
 Sydney 2041 NSW
 t: +61 (0) 9555 1100
 f: +61 (0) 9555 4559
 e: info@axil.com.au
 w: www.axil.com.au
 ABN: 53 095 103 281

Project
AMENDMENTS TO WALLACIA COUNTRY CLUB
 13 PARK RD, WALLACIA NSW 2745
 LOT 1 / DP 1254545
 LOT 3 & 4 / DP 18701


Title:
PROPOSED SITE PLAN - NORTH (1-250)

Scale:
 1:250@A1

Drawn:	Checked By:	Date:
M.K.	D.H.	DEC 2019
Job Number:	Drawing Number:	Issue:
259/19	A0.05	DA2

ALL DRAWINGS REMAINS THE PROPERTY OF AXIL ARCHITECTS PTY LTD.
 COPYRIGHT MAY 2019



1 PROPOSED SITE PLAN - NORTH (1-250)
 SCALE 1:250@A1

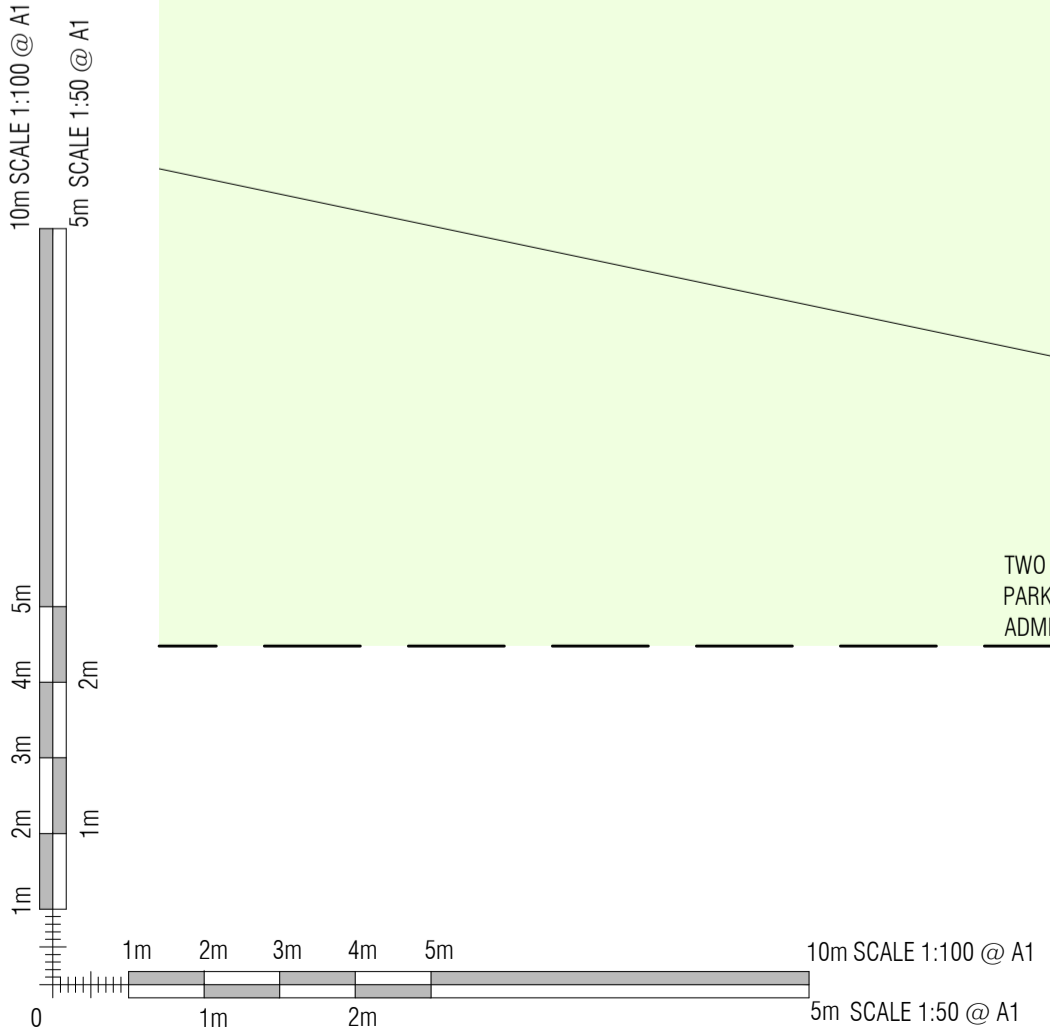

FOR CONTINUATION REFER TO DRAWING A0.06

FOR DEVELOPMENT APPLICATION

FOR CONTINUATION REFER TO DRAWING A0.05

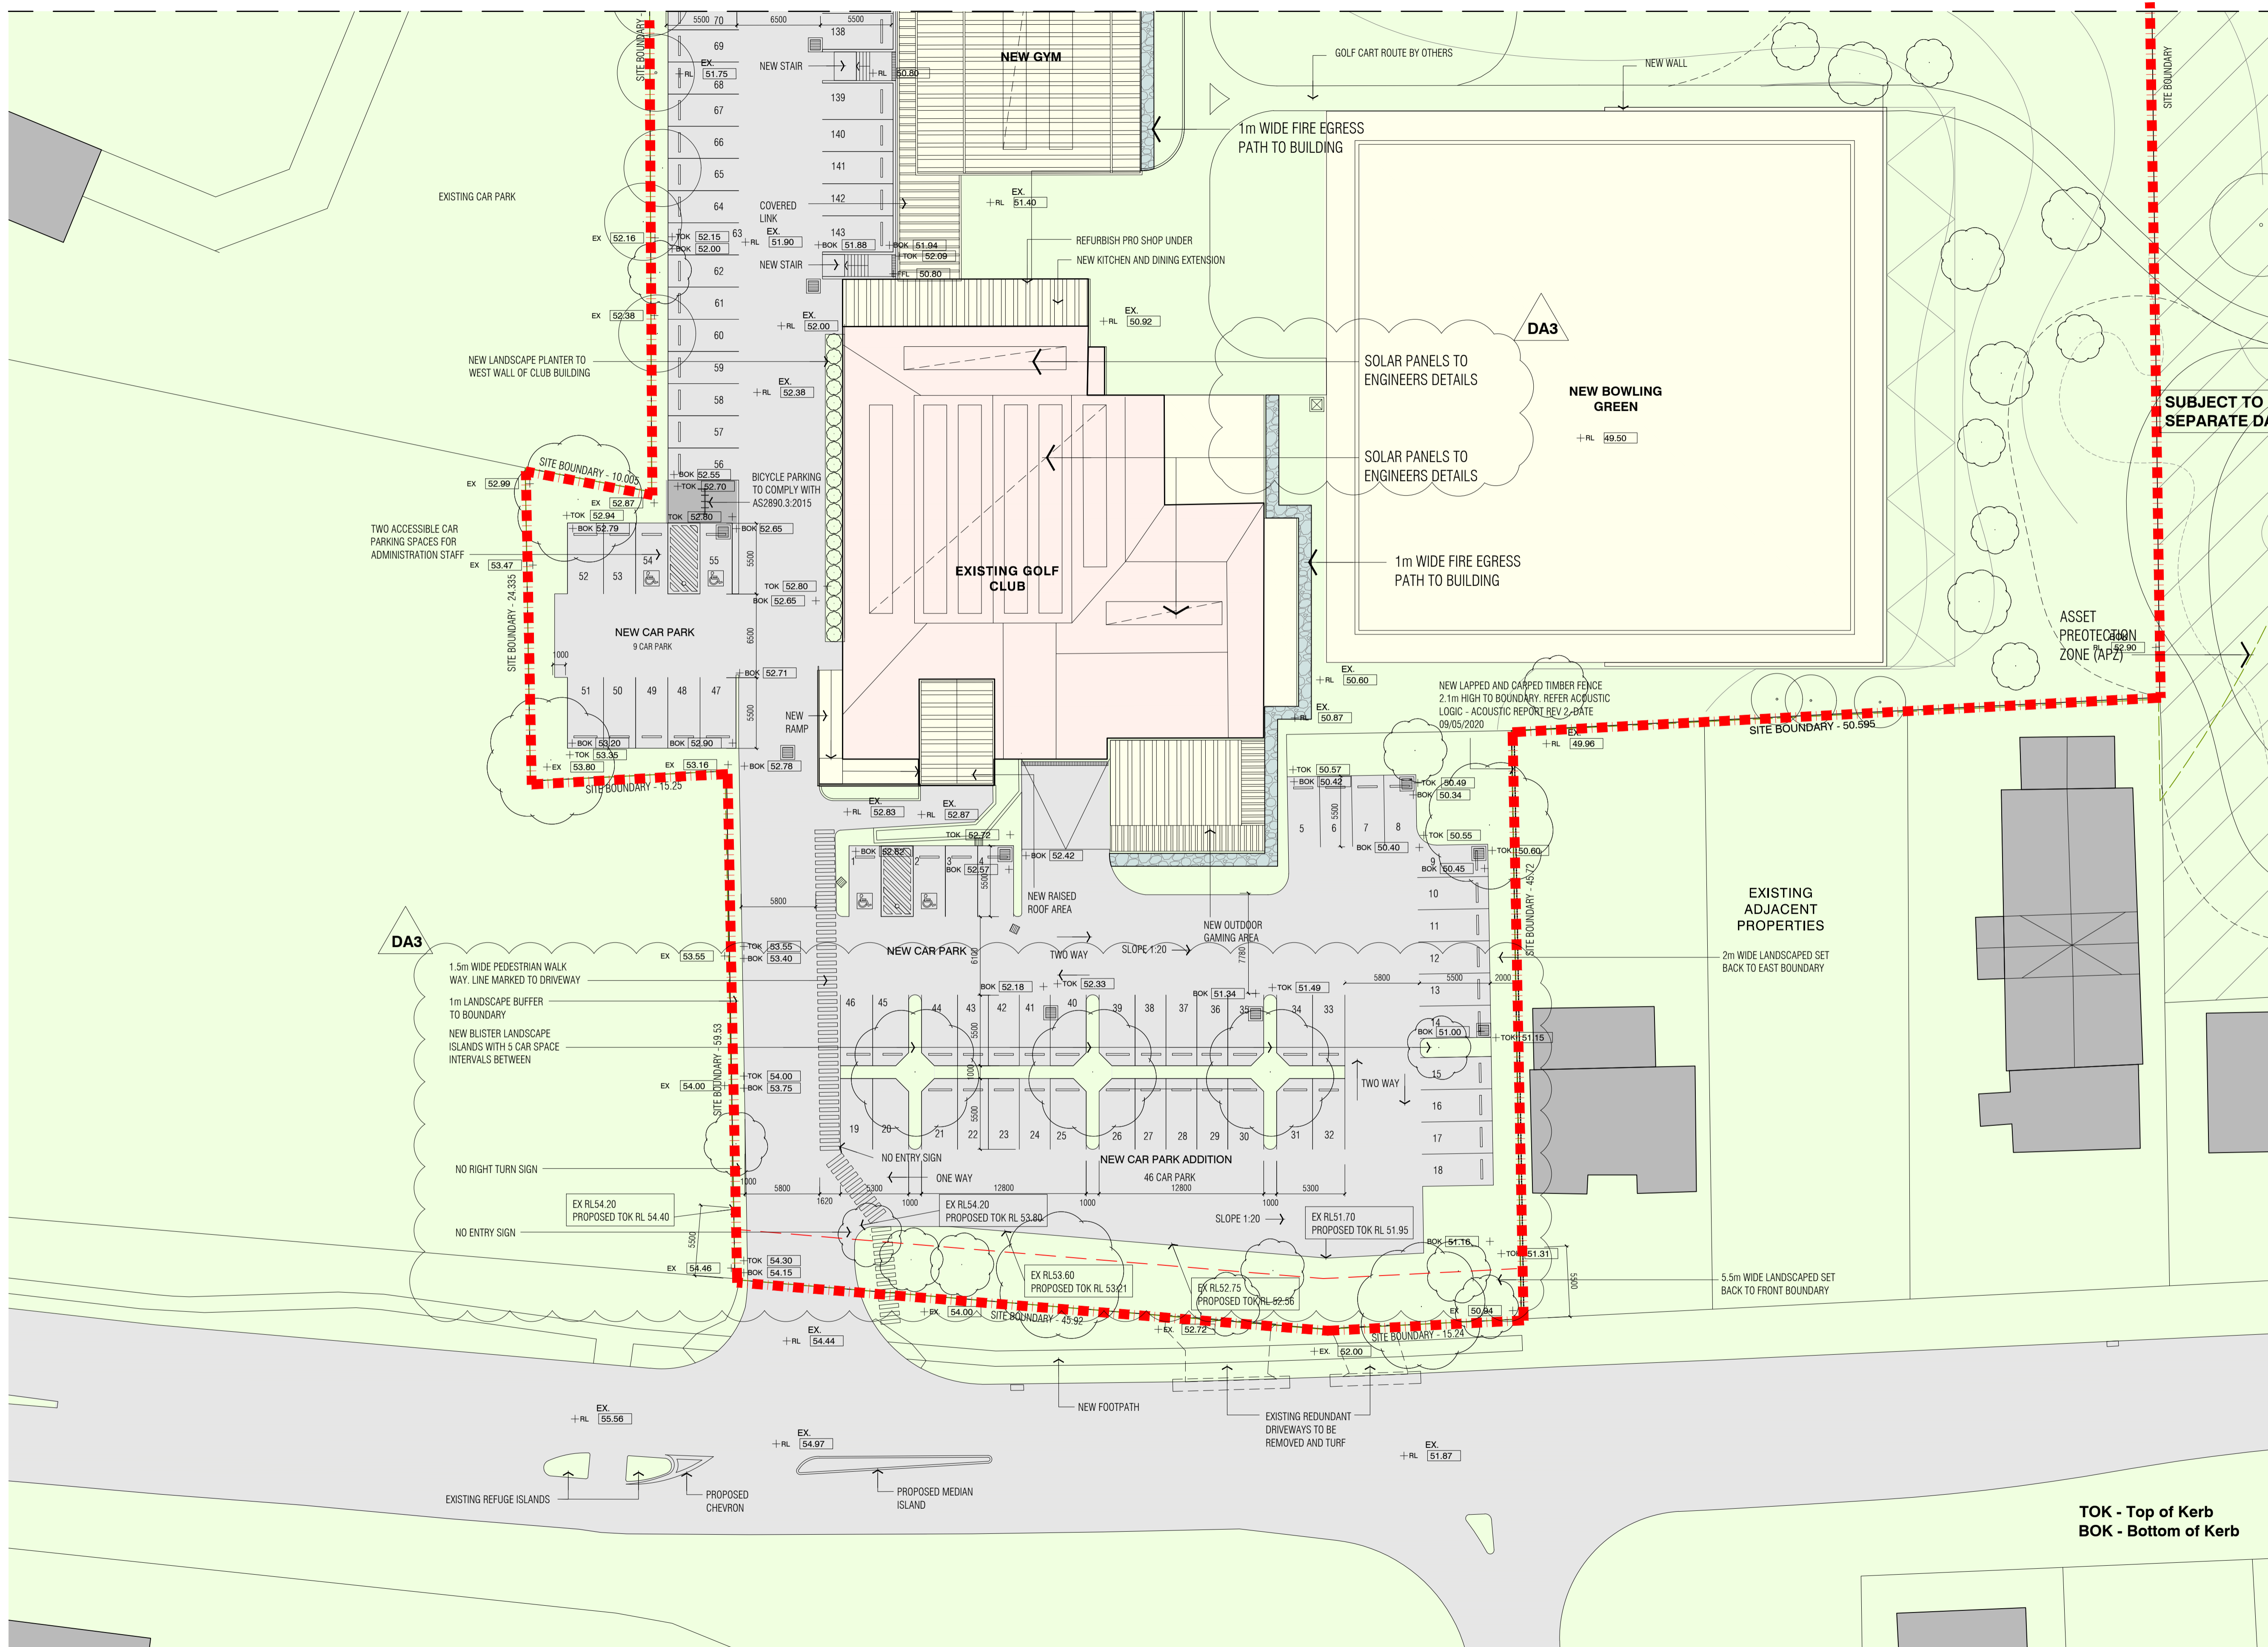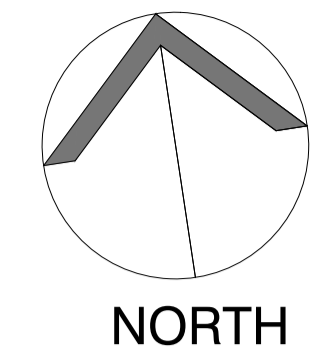

CAR PARK:
145 CAR SPACES (6 ACCESSIBLE CAR SPACES INCLUDED)
20 BICYCLE PARKING SPACES

- PROPOSED LANDSCAPING TREES
- EXISTING LANDSCAPING TREES
- PROPOSED CLUB BOUNDARY
- PROPOSED RIGHT TURN BAY
- PROPOSED ALTERATIONS
- NEW ADDITION
- FIRE ESCAPE PATH
- SUBJECT TO SEPARATE DA

ISSUE	AMENDMENTS	DATE
DA3	FOR DA	14.02.2022
DA2	FOR DA	10.06.2021
DA1	FOR DA	15.03.2021
DA1	FOR DA	10.03.2021
DA	FOR DA	24.02.2021

- NOTE:**
- CHECK ALL THE DIMENSIONS ON SITE PRIOR TO COMMENCEMENT OF WORK.
 - USE FIGURED DIMENSIONS ONLY, DO NOT SCALE.
 - ALL WORK TO COMPLY WITH BCA, RELEVANT AUTHORITIES AND LOCAL COUNCIL.
 - ALL GLAZING IN ACCORDANCE WITH AS 1288.
 - ALL DISCREPANCIES TO BE REFERRED TO THE ARCHITECT PRIOR TO CONSTRUCTION.
 - REFER TO STRUCTURAL ENGINEER'S DETAIL FOR ALL STRUCTURAL INFORMATION.
 - ELECTRICAL AND LIGHTING - NEW ELECTRICAL AND LIGHTING TO AUTHORITY & CODE REQUIREMENTS AND BCA.
 - ALL TIMBER WORK IN ACCORDANCE WITH TIMBER FRAMING CODE.
 - NEW STORM WATER TO BE CONNECTED TO EXISTING STORM WATER SYSTEM.
 - NEW WASTE DRAINAGE TO BE CONNECTED TO EXISTING WASTE DRAINAGE SYSTEM.
 - NEW TACTILE INDICATORS TO STAIRS & RAMPS TO AUSTRALIAN STANDARD AS 1428.4.
 - ALL WORK IN ACCORDANCE WITH DISABLED CODE, AS 1428.1

Client:

Architect:
Axilarchitects
Architecture | Interior Design | Planning
Suit 27 2 Beattie St
Balmmain
Sydney 2041 NSW
t: +61 (0) 9555 1100
f: +61 (0) 9555 4559
e: info@axil.com.au
w: www.axil.com.au
ABN: 53 095 103 281

Project:
AMENDMENTS TO WALLACIA COUNTRY CLUB
13 PARK RD, WALLACIA NSW 2745
LOT 1 / DP 1254545
LOT 3 & 4 / DP 18701

Title:
PROPOSED SITE PLAN - SOUTH (1-250)


Scale:
1:250 @ A1


Drawn:	Checked By:	Date:
M.K.	D.H.	DEC 2019
Job Number:	Drawing Number:	Issue:
259/19	A0.06	DA3

ALL DRAWINGS REMAINS THE PROPERTY OF AXIL ARCHITECTS PTY LTD. COPYRIGHT: MAY 2019

1 PROPOSED SITE PLAN - SOUTH (1-250)
SCALE 1:250@A1

FOR DEVELOPMENT APPLICATION

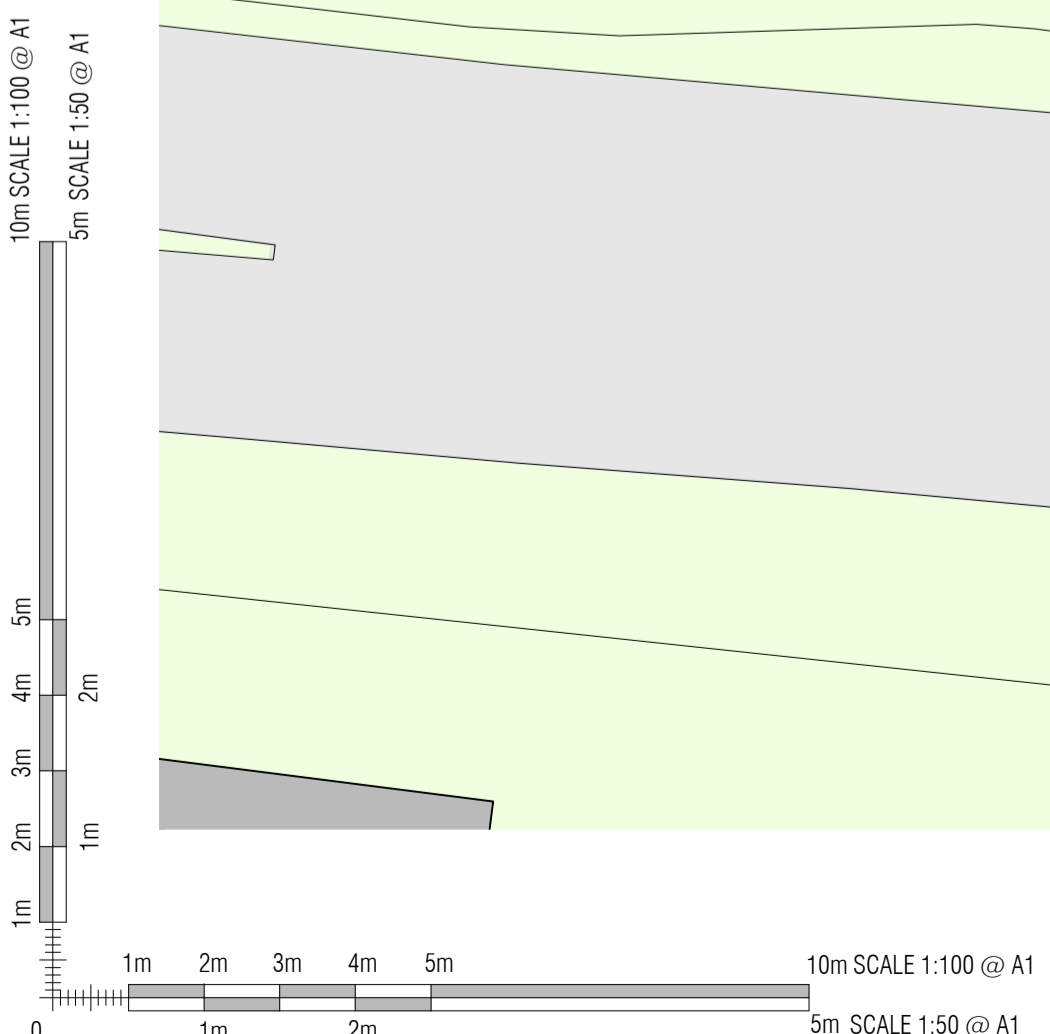


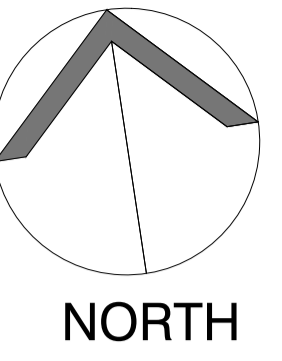

- PROPOSED ALTERATIONS
- NEW ADDITION
- FIRE ESCAPE PATH

DA1	FOR DA	14.02.2022
DA	FOR DA	24.02.2021
ISSUE	AMENDMENTS	DATE

- NOTE:**
1. CHECK ALL THE DIMENSIONS ON SITE PRIOR TO COMMENCEMENT OF WORK.
 2. USE FIGURED DIMENSIONS ONLY, DO NOT SCALE.
 3. ALL WORK TO COMPLY WITH BCA, RELEVANT AUTHORITIES AND LOCAL COUNCIL.
 4. ALL GLAZING IN ACCORDANCE WITH AS 1288.
 5. ALL DISCREPANCIES TO BE REFERRED TO THE ARCHITECT PRIOR TO CONSTRUCTION.
 6. REFER TO STRUCTURAL ENGINEER'S DETAIL FOR ALL STRUCTURAL INFORMATION.
 7. ELECTRICAL AND LIGHTING - NEW ELECTRICAL AND LIGHTING TO AUTHORITY & CODE REQUIREMENTS AND BCA.
 8. ALL TIMBER WORK IN ACCORDANCE WITH TIMBER FRAMING CODE.
 9. NEW STORM WATER TO BE CONNECTED TO EXISTING STORM WATER SYSTEM.
 10. NEW WASTE DRAINAGE TO BE CONNECTED TO EXISTING WASTE DRAINAGE SYSTEM.
 11. NEW TACTILE INDICATORS TO STAIRS & RAMPS TO AUSTRALIAN STANDARD AS 1428.4.
 12. ALL WORK IN ACCORDANCE WITH DISABLED CODE, AS 1428.1

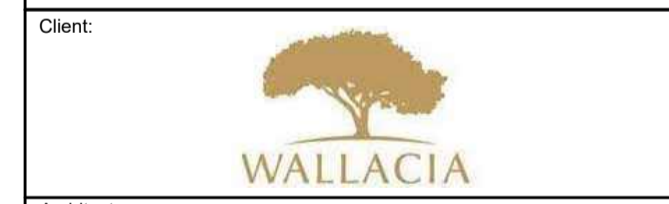

Architect:
Axilarchitects
 Architecture | Interior Design | Planning
 Suite 27 2 Beattie St
 Balmain
 Sydney 2041 NSW
 t: +61 (0) 9555 1100
 f: +61 (0) 9555 4550
 e: info@axil.com.au
 w: www.axil.com.au
 ABN: 53 095 103 281


Project:
AMENDMENTS TO WALLACIA COUNTRY CLUB
 13 PARK RD, WALLACIA NSW 2745
 LOT 1 / DP 1254545
 LOT 3 & 4 / DP 18701

Title:
PROPOSED POOL + GYM


Scale:
 1:100 @ A1

Drawn: M.K.	Checked By: D.H.	Date: DEC 2019
Job Number: 259/19	Drawing Number: A1.08	Issue: DA1

ALL DRAWINGS REMAINS THE PROPERTY OF AXIL ARCHITECTS PTY LTD.
 COPYRIGHT MAY 2019

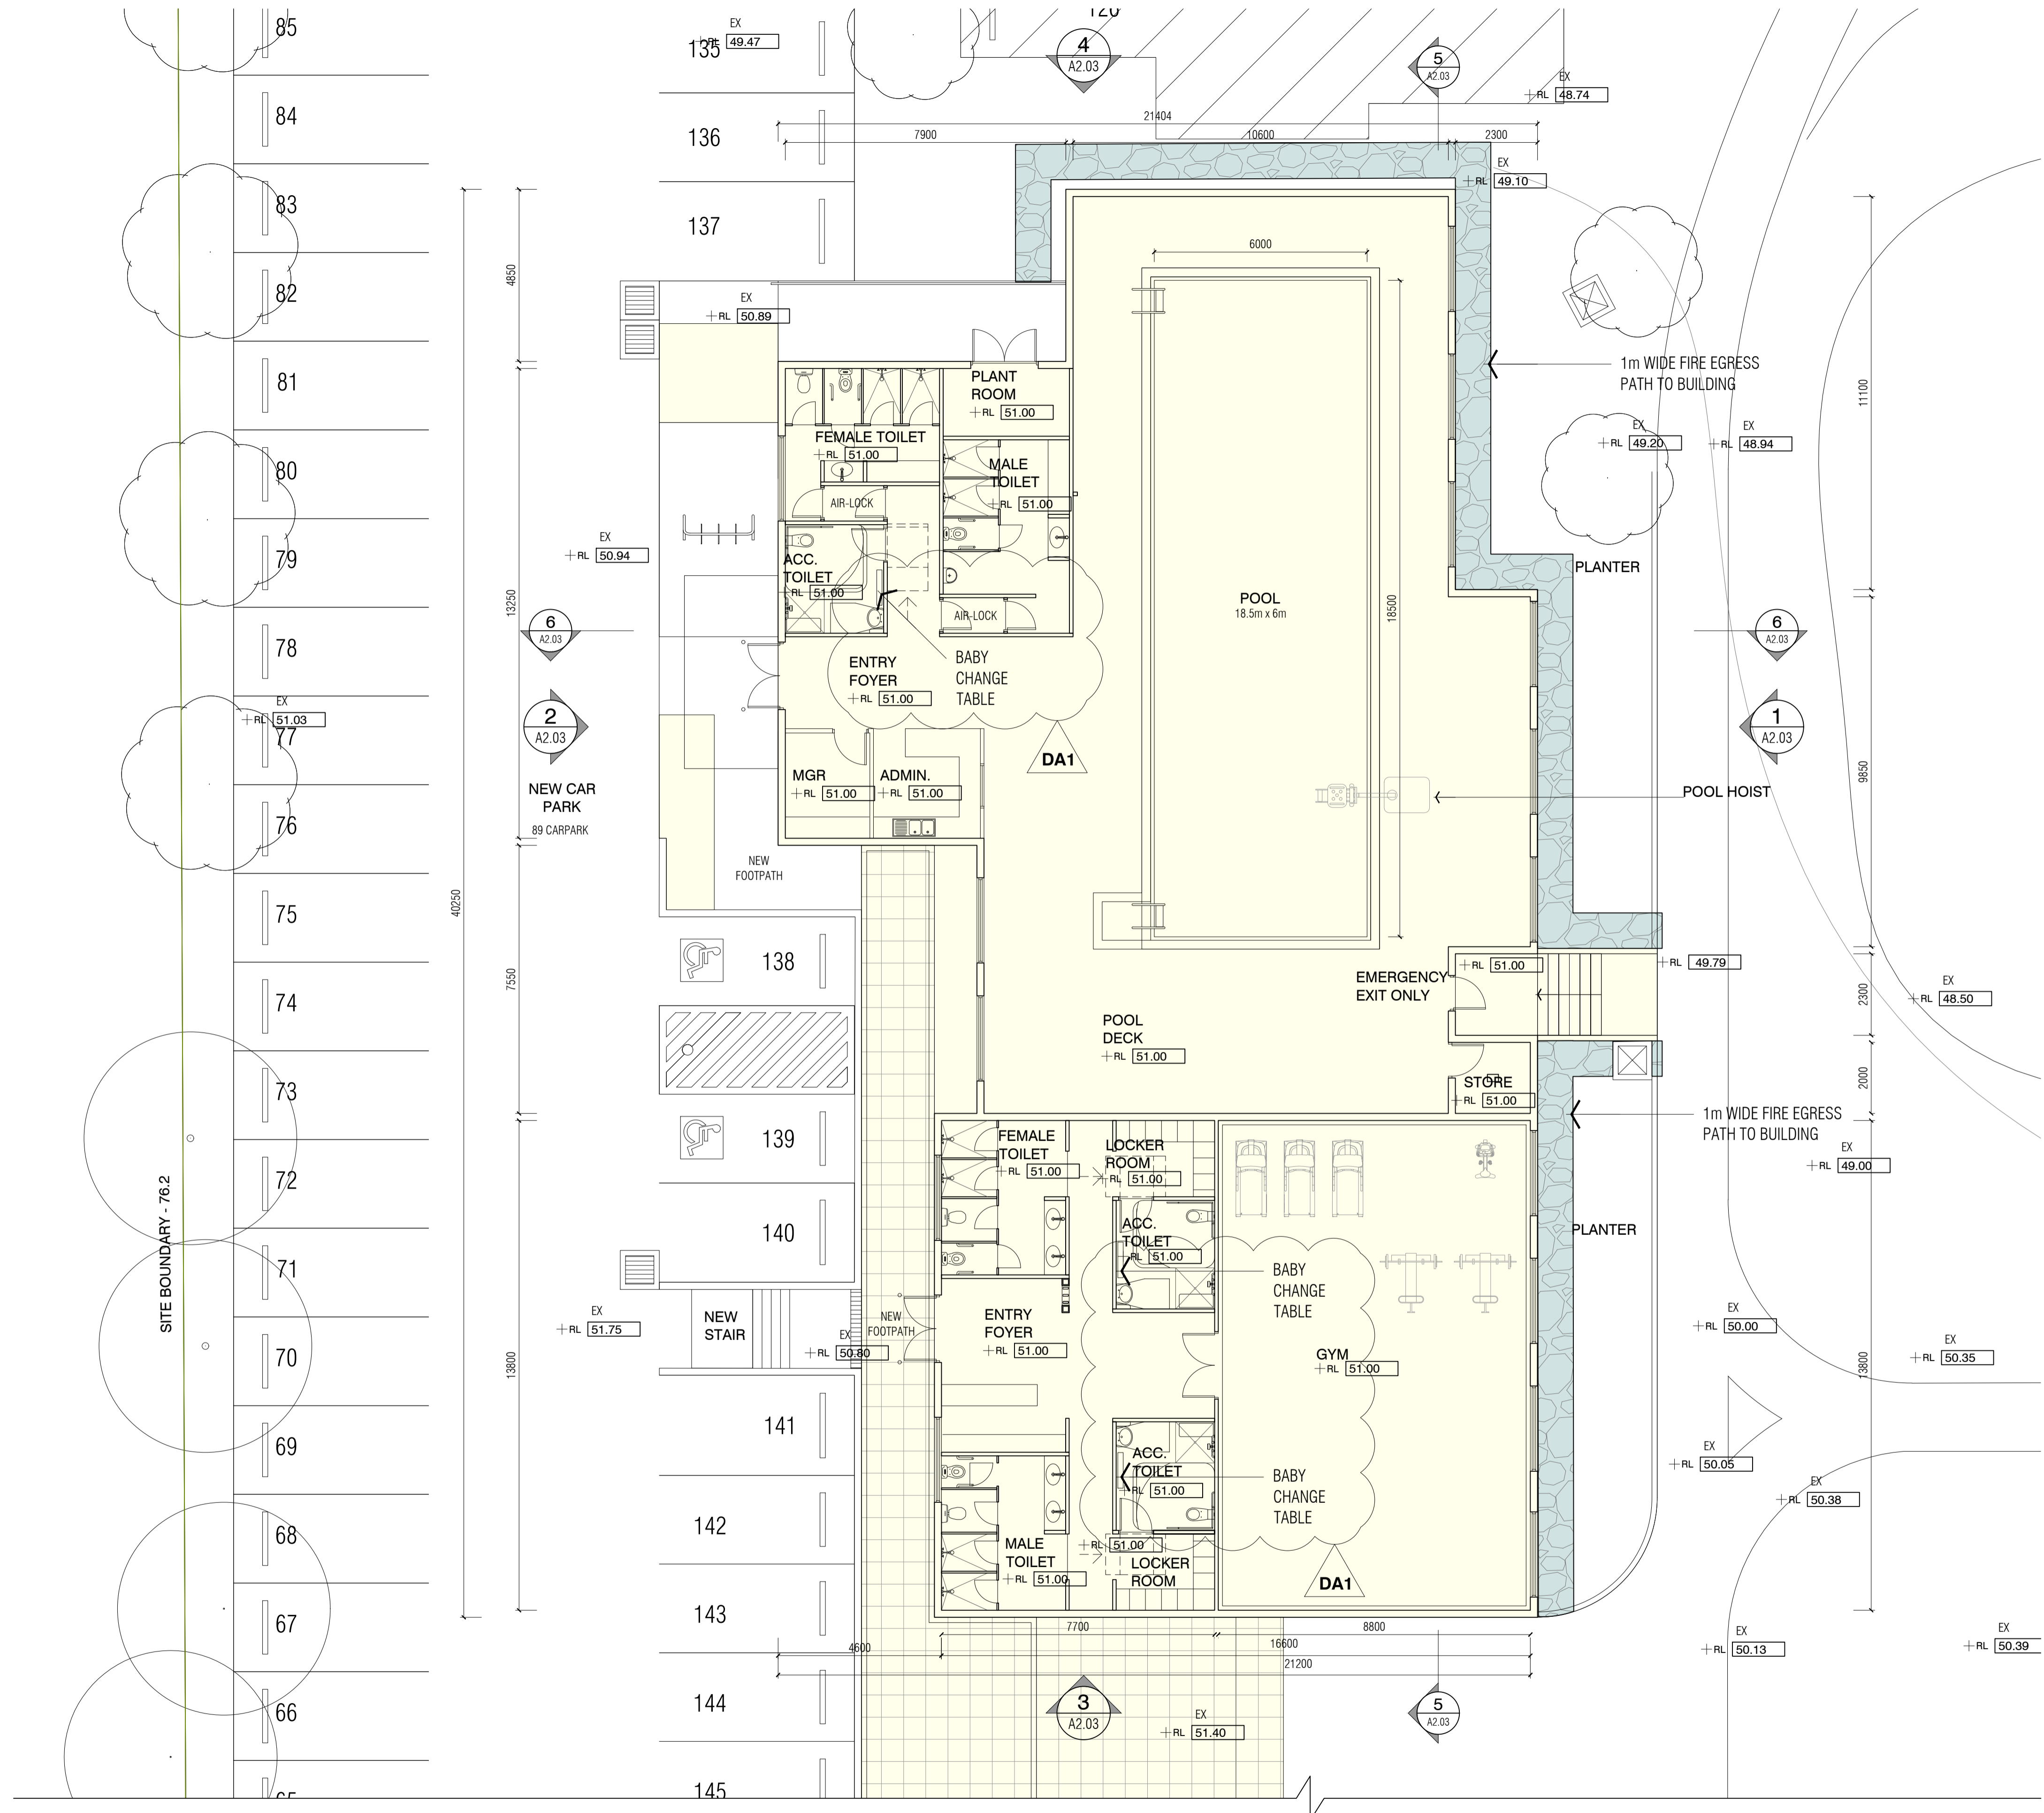

1 PROPOSED POOL + GYM
 SCALE 1:100@A1

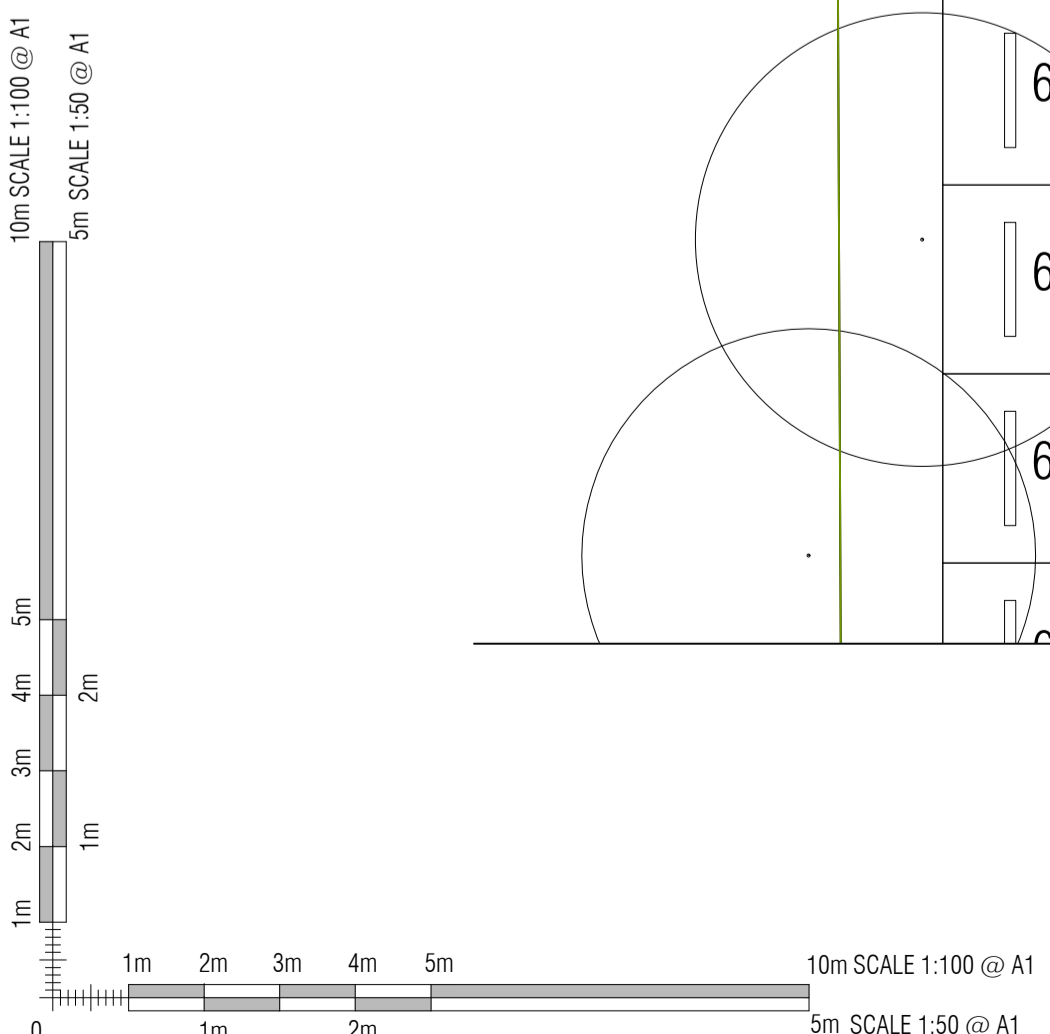

FOR DEVELOPMENT APPLICATION