


# New Apartment Development 15-17 Dent Street, Jamisontown NSW

## Development Application - Landscape Works

### Content

- LA00 Cover Sheet
- LA01 Landscape Plan
- LA02 Landscape Roof Plan
- LA03 Landscape Section
- LA04 Plant Schedule

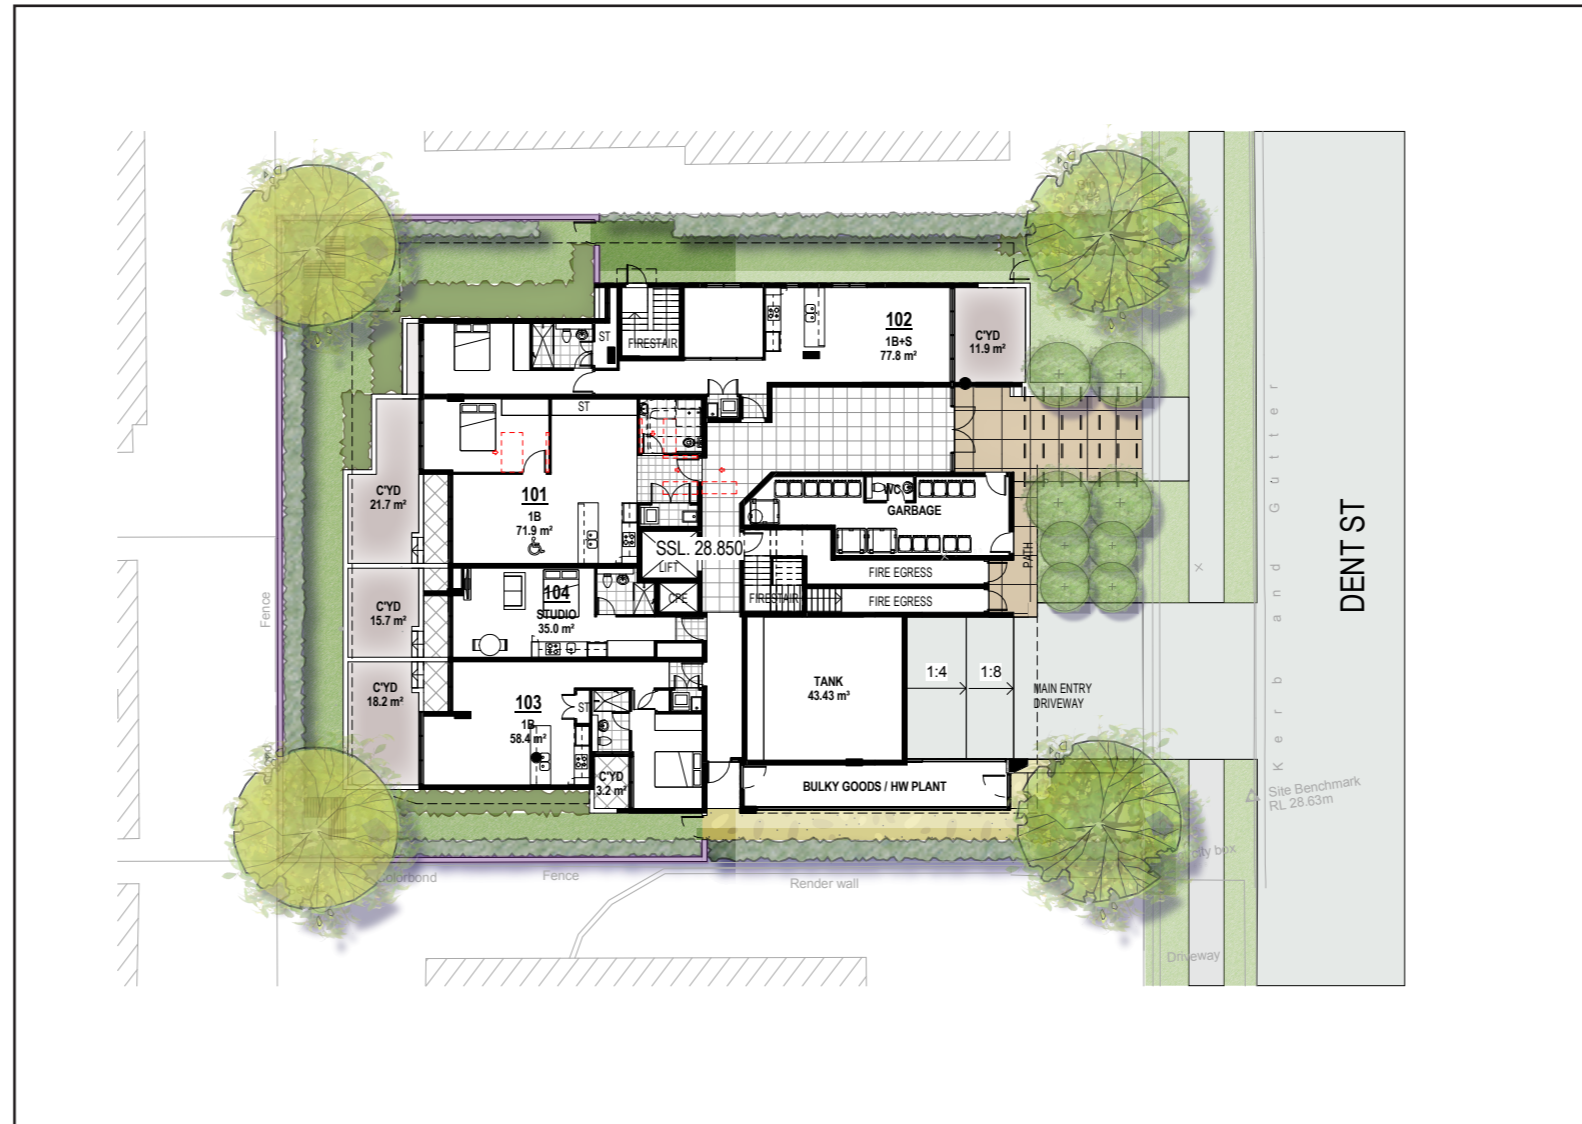

Reference Plan  
NTS



NO.	DATE	REVISIONS	BY
1	30.11.16	DA ISSUE	GP

**PdS** Paterson Design Studio ptd.com  
**Landscape Architects / Urban Designers**  
 Paterson Design Studio PTY. LTD  
 Registered Landscape Architect: Garth Paterson  
 FAILA Reg#716 BLA (CANB) MLAUD (HARV)

DO NOT SCALE DRAWINGS. VERIFY ALL DIMENSIONS ON SITE.  
 This drawing is for DEVELOPMENT APPLICATION only. NOT FOR CONSTRUCTION

MR B TANCEV

PROJECT :  
 15-17 DENT ST,  
 JAMISONTOWN

TITLE :  
 COVER SHEET

FILE NO.	DATE	DRAWN
	30.11.16	DC
REV.	SCALE	CHECK
A	1:200 @ A3	GP
DRAWING NO.	OWNER SIGNATURE	
LA00		










GINKGO BILOBA - "MAIDEN HAIR TREE"

CORYMBIA MACULATA - "SPOTTED GUM"

FUTURE FOOT PATH TO COUNCIL SPECIFICATIONS



**KEY:**

-  Large Evergreen tree - Refer Schedule
-  Large Deciduous tree - Refer Schedule
-  Small Deciduous tree - Refer Schedule
-  Privacy Hedge - Refer Schedule
-  Low Evergreen Shrubs - Refer Schedule
-  Turf - Refer Schedule
-  Gravel Access Path
-  Courtyard Paving By Architects
-  Deep Soil



NO.	DATE	REVISIONS	BY
1	30.11.16	DA ISSUE	GP

**PdS** Paterson Design Studio  
 Landscape Architects / Urban Designers  
 Paterson Design Studio PTY. LTD  
 Registered Landscape Architect: Garth Paterson  
 FAILA Reg#716 BLA (CANB) M LAUD (HARV)


DO NOT SCALE DRAWINGS. VERIFY ALL DIMENSIONS ON SITE.  
 This drawing is for DEVELOPMENT APPLICATION only. NOT FOR CONSTRUCTION

MR B TANCEV

PROJECT :  
 15-17 DENT ST,  
 JAMISONTOWN

TITLE :  
 LANDSCAPE PLAN

FILE NO.	DATE	DRAWN
	30.11.16	DC
REV.	SCALE	CHECK
A	1:200 @ A3	GP
DRAWING NO.	OWNER SIGNATURE	
LA01		

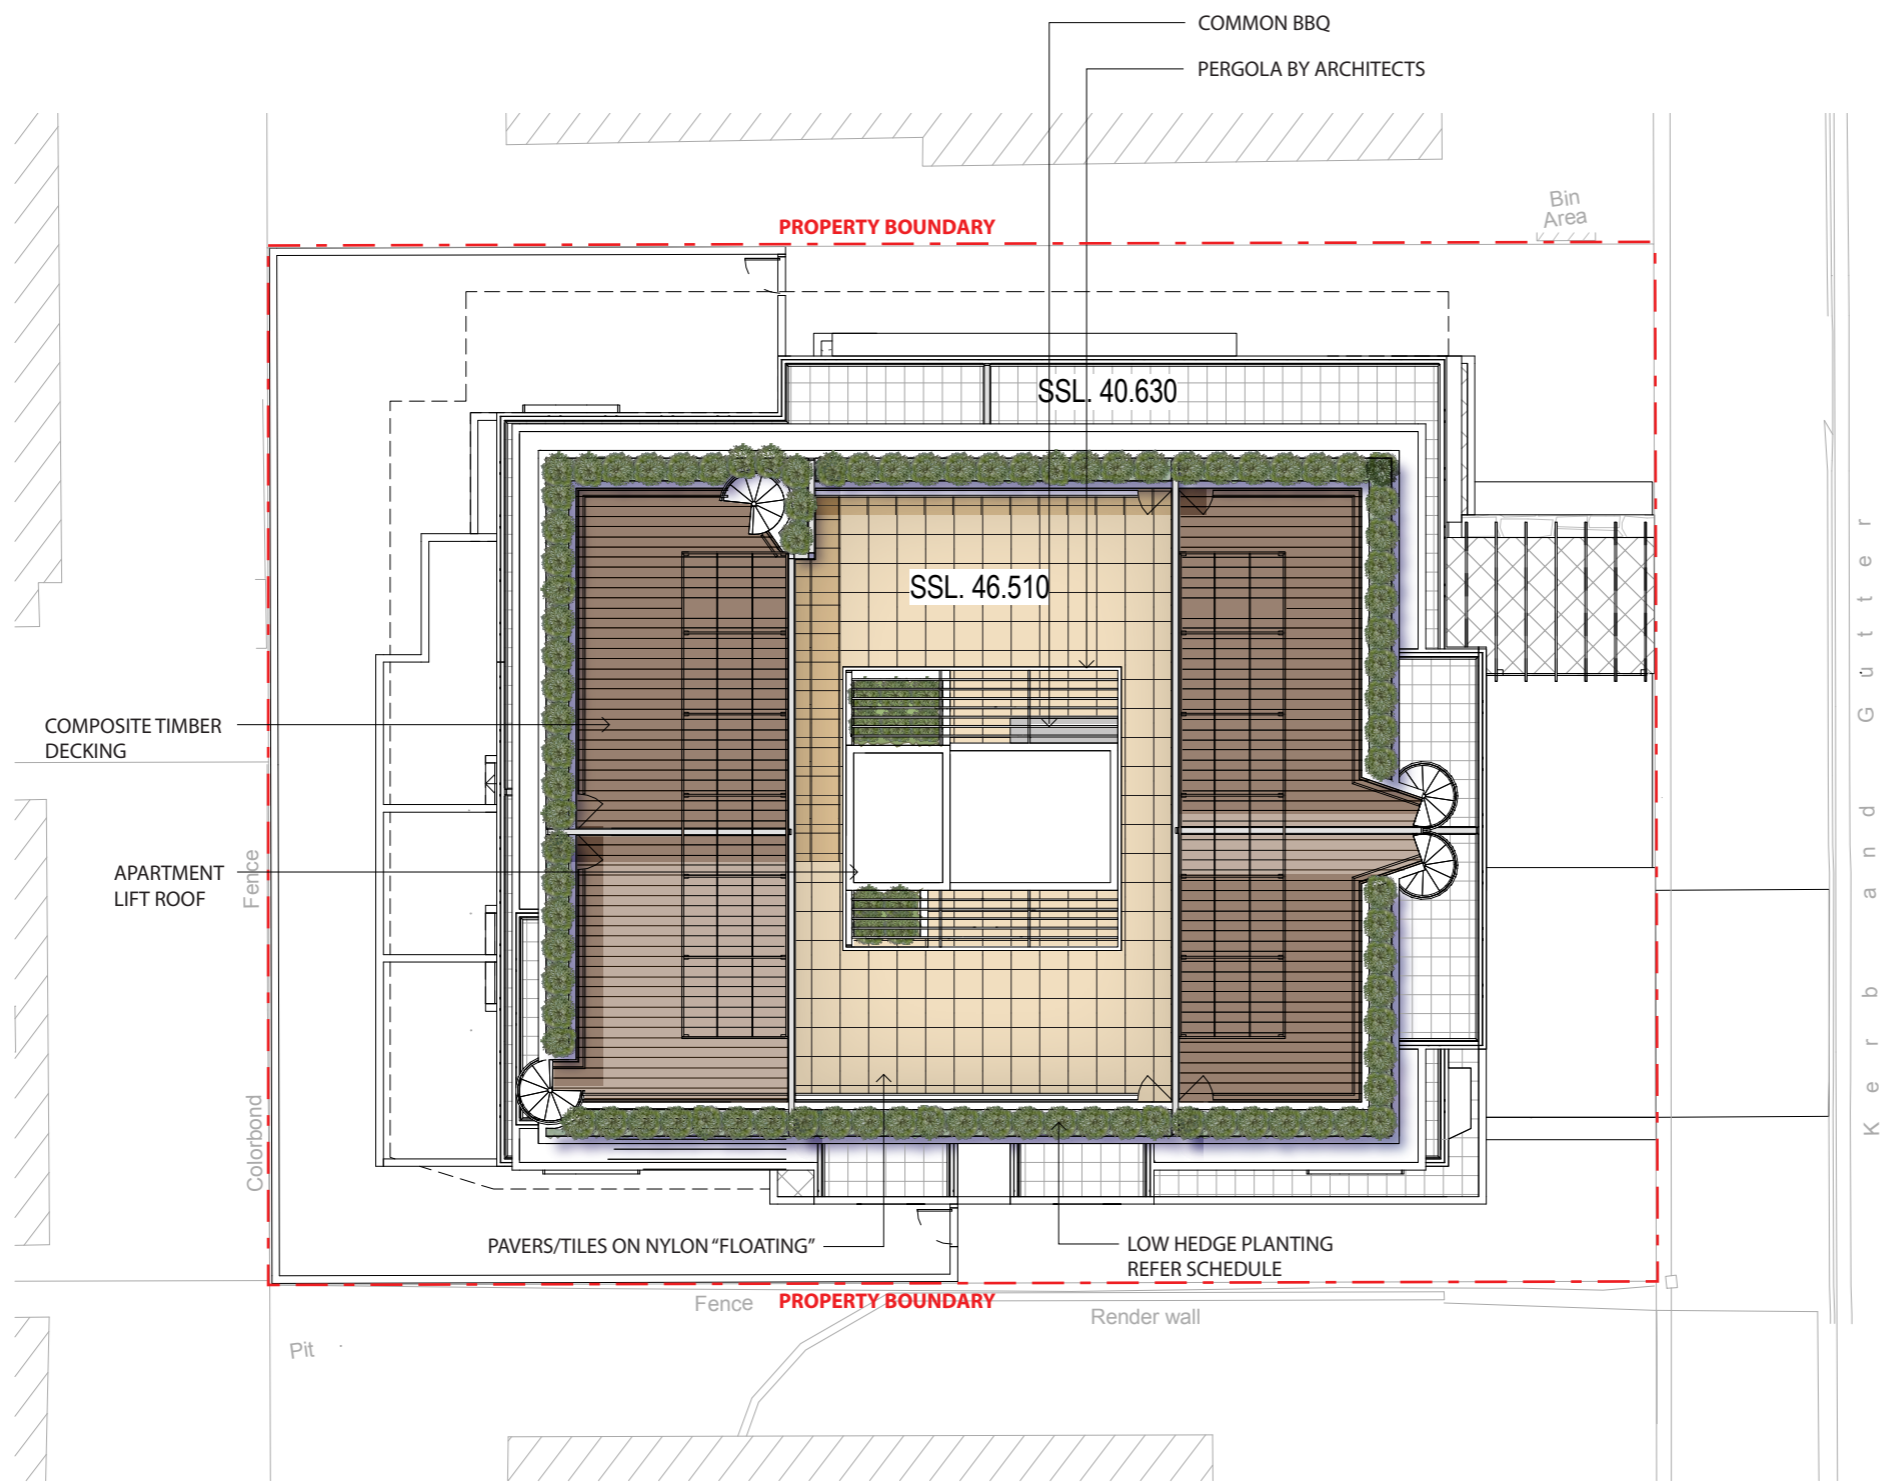

**KEY:**

- Low Evergreen Shrubs in Planter - Refer Schedule
- Composite Timber Decking By Architects
- Paving by Architects



NO.	DATE	REVISIONS	BY
1	30.11.16	DA ISSUE	GP

**PdS** Paterson Design Studio  
 Landscape Architects / Urban Designers  
 Paterson Design Studio PTY. LTD  
 Registered Landscape Architect: Garth Paterson  
 FAILA Reg#716 BLA (CANB) MLAUD (HARV)


DO NOT SCALE DRAWINGS. VERIFY ALL DIMENSIONS ON SITE.  
 This drawing is for DEVELOPMENT APPLICATION only. NOT FOR CONSTRUCTION

MR B TANCEV

PROJECT :  
 15-17 DENT ST,  
 JAMISONTOWN

TITLE :  
 ROOF LANDSCAPE PLAN

FILE NO.	DATE	DRAWN
	30.11.16	DC
REV.	SCALE	CHECK
A	1:200 @ A3	GP
DRAWING NO.	OWNER SIGNATURE	
LA02		

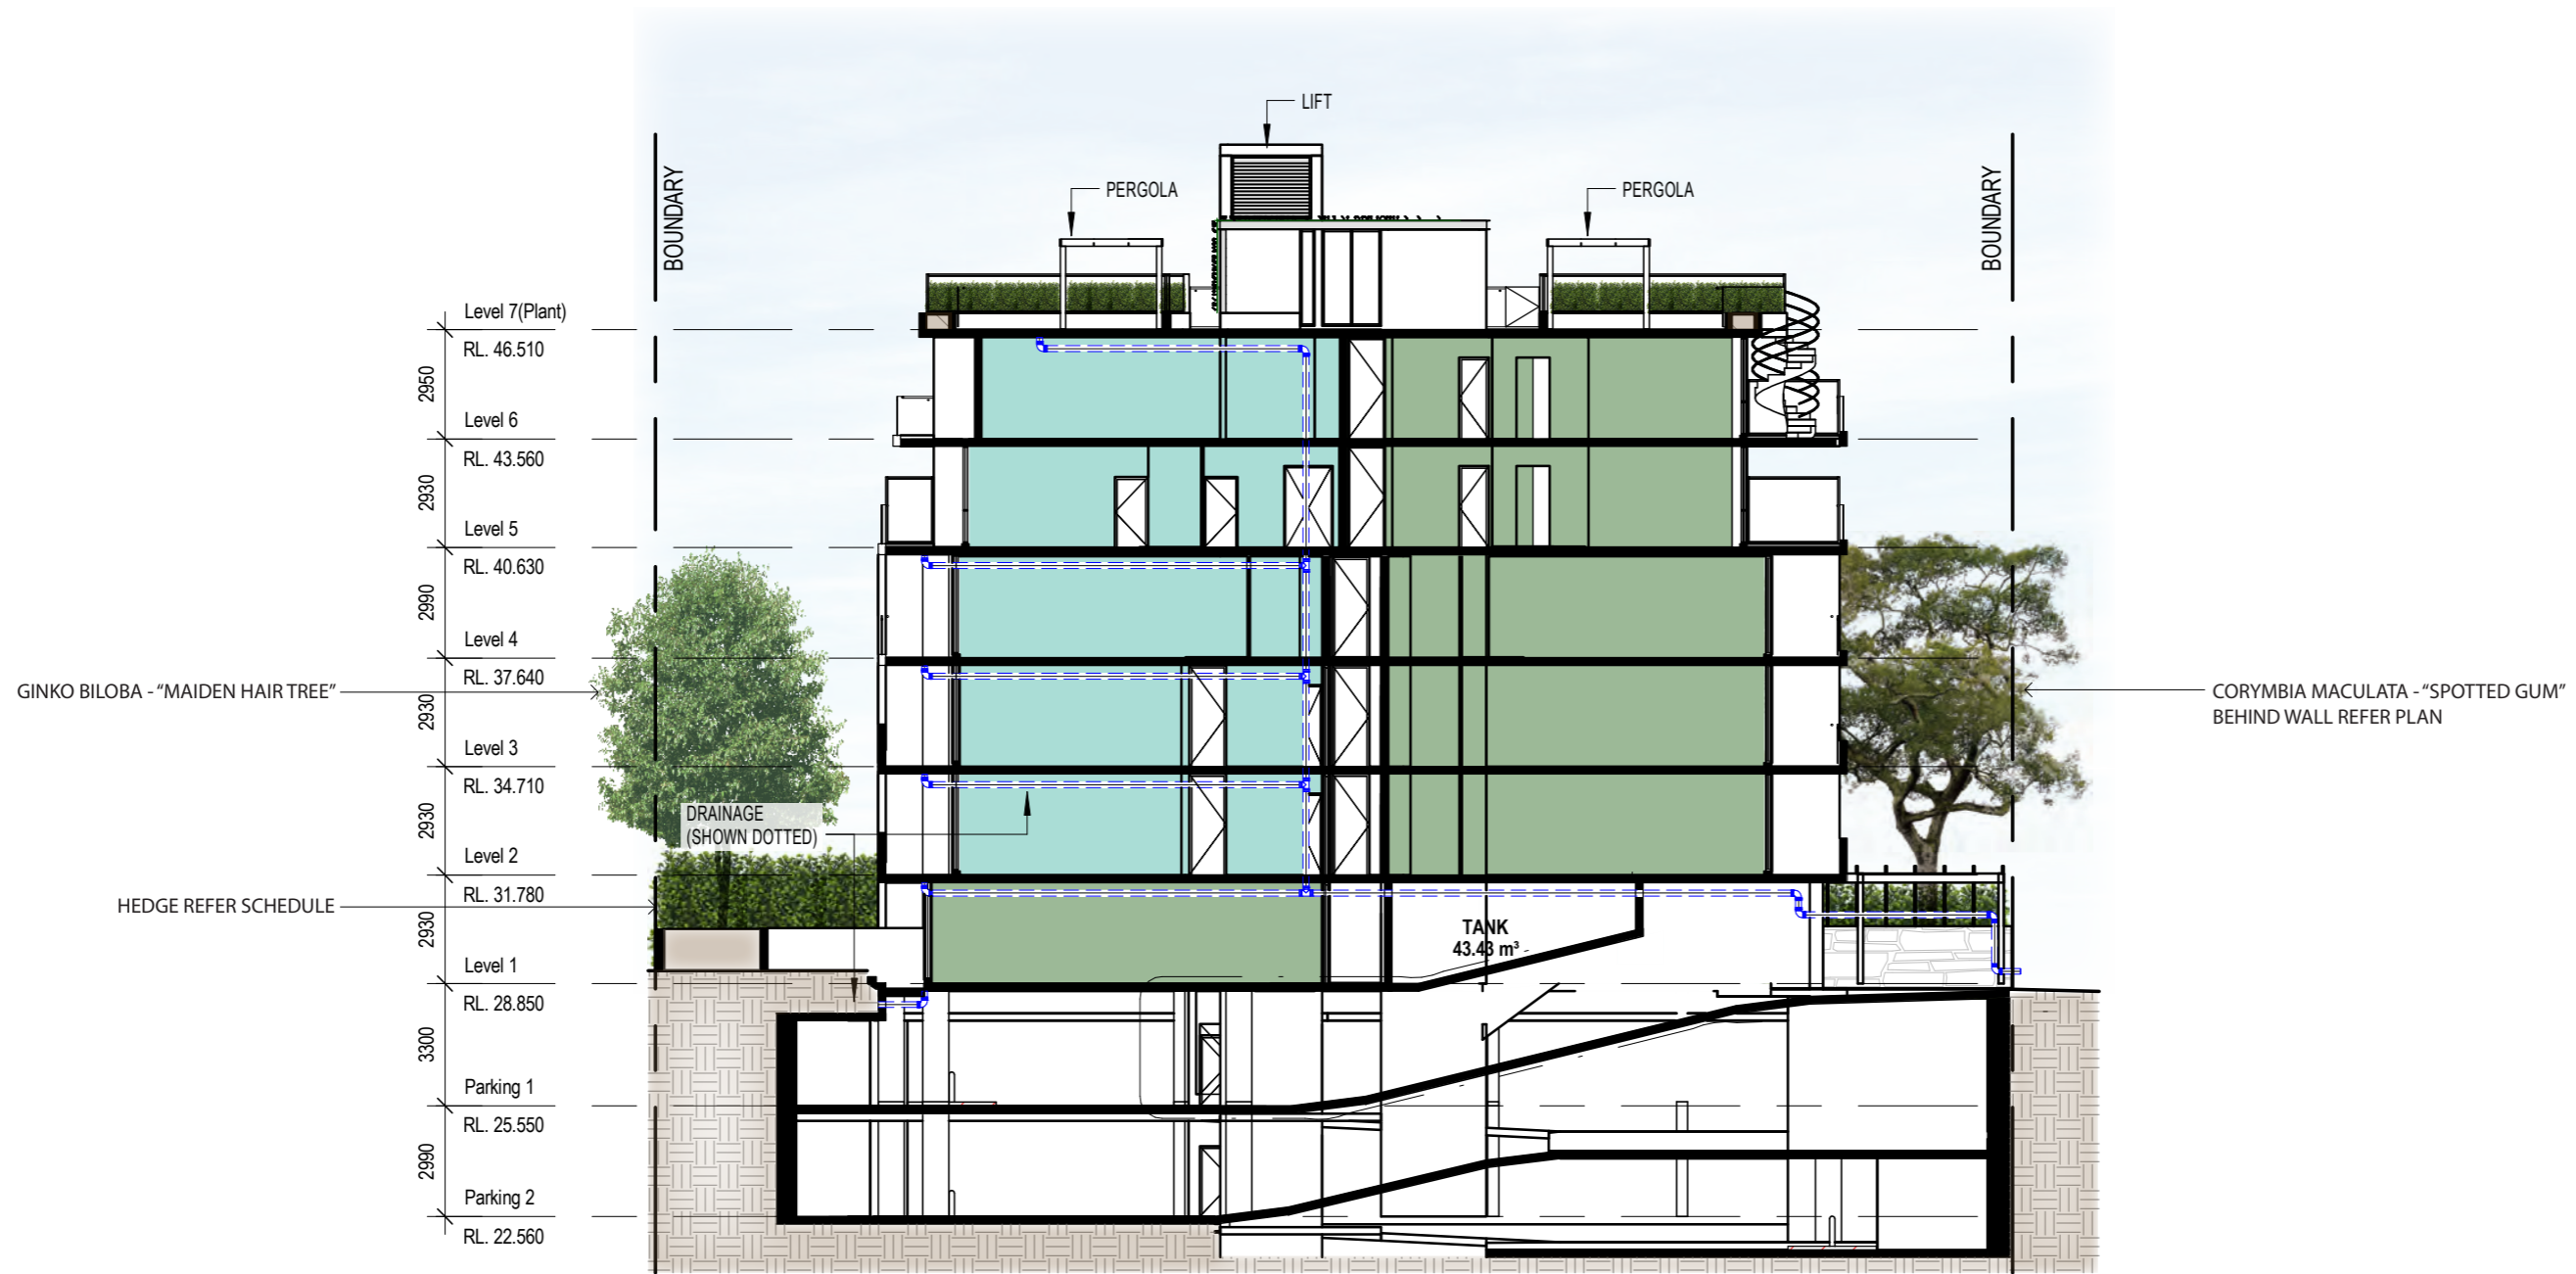

SECTION A-A - 1:200 @ A3



NO.	DATE	REVISIONS	BY
1	30.11.16	DA ISSUE	GP

**PdS** Paterson Design Studio  
 Landscape Architects / Urban Designers  
 Paterson Design Studio PTY. LTD  
 Registered Landscape Architect: Garth Paterson  
 FAILA Reg#716 BLA (CANB) MLAUD (HARV)

DO NOT SCALE DRAWINGS. VERIFY ALL DIMENSIONS ON SITE.  
 This drawing is for DEVELOPMENT APPLICATION only. NOT FOR CONSTRUCTION

MR B TANCEV

PROJECT :  
 15-17 DENT ST,  
 JAMISONTOWN

TITLE :  
 LANDSCAPE SECTION

FILE NO.	DATE	DRAWN
	30.11.16	DC
REV.	SCALE	CHECK
A	1:200 @ A3	GP
DRAWING NO.	OWNER SIGNATURE	
LA03		

Planting Schedule - 15-17 DENT STREET JAMISONTOWN NSW							
Symbol	Botanic Name	Common Name	Size in Context 15-20 yrs(height x width)(m)	Installation Pot Size	Native low water use	Evergreen	Deciduous
<b>Proposed Trees</b>							
Cap ana	<i>Cupaniopsis anacardioides</i>	Tuckeroo	10x5	100l	Y	Y	
Cor mac	<i>Corymbia maculata</i>	Spotted Gum	30x8	100L	Y	Y	
Plu whi	<i>Plumeria rubra 'white'</i>	Franapani	4x4	100L	N		Y
Ace pal	<i>Acer palmatum</i>	Japanese Maple	4x4	100L	N		Y
Gin bil	<i>Ginkgo biloba</i>	Maiden Hair Tree	15x6	100L	N		Y
Ela ret	<i>Elaeocarpus reticulatus</i>	Blueberry Ash	7x3	100L	Y	Y	
Lag hop	<i>Lagerstroemia indica x fauriei "Hopi"</i>	Crepe Myrtle	6x4	100L	N		Y
Ban Int	<i>Banksia integrifolia</i>	Coastal Banksia	8x4	100L	Y		
Wat flo	<i>Waterhousia floribunda</i>	Weeping Lilly Pilly	8x5	45L	Y	Y	
<b>Proposed Shrubs</b>							
Acm All	<i>Acmena smithii 'Allyn Magic'</i>	Lilli Pilli	2x2	200mm	Y	Y	
Acm red	<i>Acmena smithii 'Red Tip'</i>	Lilli Pilli	2x2	200mm	Y	Y	
Acm Min	<i>Acmena smithii var. Minor</i>	Lilli Pilli	2x2	200mm	Y	Y	
Cor Alb	<i>Correa Alba</i>	White correa	1x1	200mm	Y	Y	
Wes Wyn	<i>Westringia "wynyabble gem"</i>	Westringia	1.5x1	200mm	Y		
Gar flo	<i>Gardenia augusta 'Florida'</i>	Gardenia	1x1	200mm	N	Y	
Ela eum	<i>Elaeocarpus eumundi</i>	Eumundi Quandong	4x1	300mm	Y	Y	
<b>Proposed Grasses, Sedges</b>							
Lir eve	<i>Liriope evergreen giant</i>	Liriope	.5x.5m	140mm	N	Y	
Alp cae	<i>Alpinia caerulea</i>	Native Ginger	.6x9	140mm	Y	Y	
Dia cae	<i>Dianella caerulea</i>	Flax lily	.7x.7	hiko	Y	Y	
Dia cas	<i>Dianella caerulea 'Cassa Blue'</i>	Cassa blue	.5x.5	hiko	Y	Y	
Dia lit	<i>Dianella revoluta "Little Rev"</i>	Blue flax lily	.7x.7	hiko	Y	Y	
Dia tas	<i>Dianella revoluta "Tas Red"</i>	Tas Red	.6x.5	hiko	Y	Y	
Dia uto	<i>Dianella prunina "Utopia"</i>	Flax Lily	.9x.9	hiko	Y	Y	
<b>Turf</b>							
	Soft Leaf Buffalo " Sir Walter"	" Sir Walter"		Rolls		Y	



NO.	DATE	REVISIONS	BY
1	30.11.16	DA ISSUE	GP

**PdS** Paterson Design Studio  
 Landscape Architects / Urban Designers  
 Paterson Design Studio PTY. LTD  
 Registered Landscape Architect: Garth Paterson  
 FAI LA Reg#716 BLA (CANB) M LAUD (HARV)

DO NOT SCALE DRAWINGS. VERIFY ALL DIMENSIONS ON SITE.  
 This drawing is for DEVELOPMENT APPLICATION only. NOT FOR CONSTRUCTION

MR B TANCEV

PROJECT :  
 15-17 DENT ST,  
 JAMISONTOWN

TITLE :  
 PLANTING SCHEDULE

FILE NO.	DATE	DRAWN
	30.11.16	DC
REV.	SCALE	CHECK
A	1:200 @ A3	GP
DRAWING NO.	OWNER SIGNATURE	
LA04		