


FEDERATION: NEPEAN
SHOP DRAWINGS FOR SIGNS:
CPE_ILL 06 / CPE_ILL 08 / CPE_ILL 10



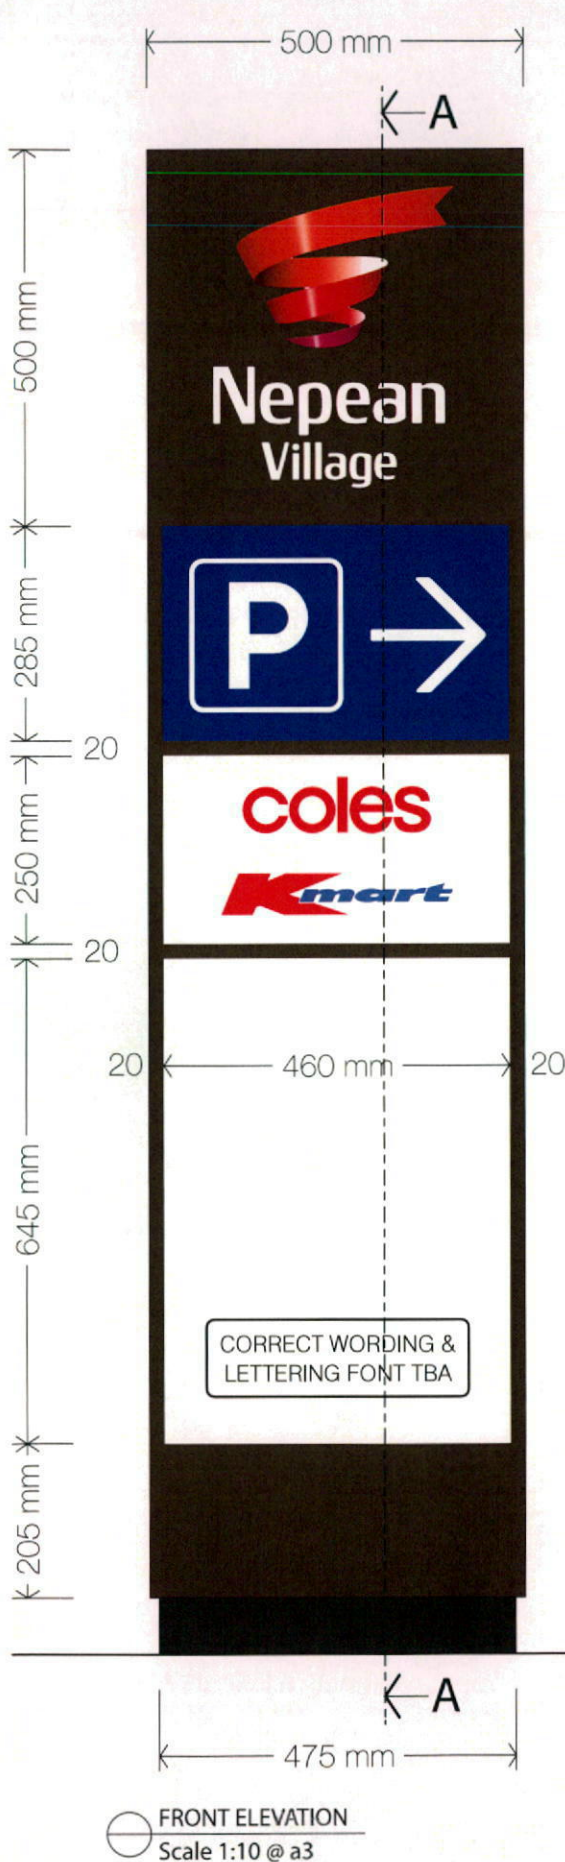

FRONT ELEVATION
Scale 1:10 @ a3



SIDE VIEW
Scale 1:10 @ a3

REAR ELEVATION
Scale 1:10 @ a3

Vehicular
Directional
Totem
CPE - ILL
(Double Sided)

ALUMINIUM RETURNS
FINISH: 2P2

LOGO HEADER PANEL
4.5MM OPAL ACRYLIC INTRACUT ILLUMINATED
LOGO FLUSH WITH PANEL
SOLID ALUMINIUM BACKGROUND
FINISH: 2P2 (PANEL)
DIGITAL PRINT OVER ACRYLIC (RIBBON)
OPAL ACRYLIC TEXT

CARPARK PANEL
ACRYLIC OR ACM FACES BASED ON
ILLUMINATION REQUIREMENTS
WITH PROFILE CUT VINYL GRAPHIC
APPLIED TO SIGN FACE

OPTIONAL PANEL - CO-BRAND LOGOS (TBC)
(LOGO'S ARE FOR REFERENCE ONLY)
ACRYLIC OR ACM FACES BASED ON
ILLUMINATION REQUIREMENTS
WITH PROFILE CUT VINYL GRAPHIC
APPLIED TO SIGN FACE

OPTIONAL PANEL
CONTAIN CONDITIONS OF ENTRY
INFORMATION OR CARPARK RATES ETC IN
ACRYLIC OR ACM FACES BASED ON
ILLUMINATION REQUIREMENTS WITH
VINYL APPLICATION TO THE FACE.

LETTERING IS FOR VISUAL ONLY

CONTENT FREE LOWER PANEL
FOR PROTECTION IN GARDEN BEDS ETC
FINISH: 2P2

KICKER
FINISH: 2P3

FOOTING DETAILS ARE SUBJECT
TO SITE CONDITIONS AND
ENGINEERING SPEC.

Project No. 002114
Revision 00
Drawing No. CPE_ILL 06/08/10
Drawn By MCosgriff
Date 11/09/13
Scale 1:10@A4

01

Client Federation
Project Karingal
Site Contact
Phone
Site Address

Manager A.Morgan

Quantity	
Sides/Faces	
Illumination	
Frame	
Cladding	
Face	
Construction	
Graphics	
Finish	
Mounting	
Comments	

Colours
 CMYK process digital print
 Detail Detail
 Detail Detail

CLIENT SIGN OFF
Name.....
Date..... Signature.....
PRODUCTION SIGN OFF
Name.....
Date..... Signature.....

BENTLEIGH SIGN GROUP
DESIGN | BUILD | MANAGE

47-49 Malcolm Road Braeside VIC 3195
TEL 03 8541 2100 FAX 03 9587 1131
www.bentleighgroup.com.au

Copyright all rights reserved. This artwork is confidential. The ideas & design may not be reproduced without express written authority of BSG

Project No. 002114
 Revision 00
 Drawing No. CPE_ILL 06/08/10
 Drawn By MCosgriff
 Date 11/09/13
 Scale 1:10@A4

Client Federation
 Project Karingal
 Site Contact
 Phone
 Site Address

Manager A.Morgan

Quantity	
Sides/Faces	
Illumination	
Frame	
Cladding	
Face	
Construction	
Graphics	
Finish	
Mounting	
Comments	

Colours

CMYK process digital print

Detail Detail
 Detail Detail

CLIENT SIGN OFF

Name.....
 Date..... Signature.....

PRODUCTION SIGN OFF




Name.....
 Date..... Signature.....

BENTLEIGH SIGN GROUP
 DESIGN | BUILD | MANAGE

47-49 Malcolm Road Braeside VIC 3195
 TEL 03 8541 2100 FAX 03 9587 1131

www.bentleighgroup.com.au

copyright all rights reserved. This artwork is confidential. The ideas & design may not be reproduced without express written authority of BSG

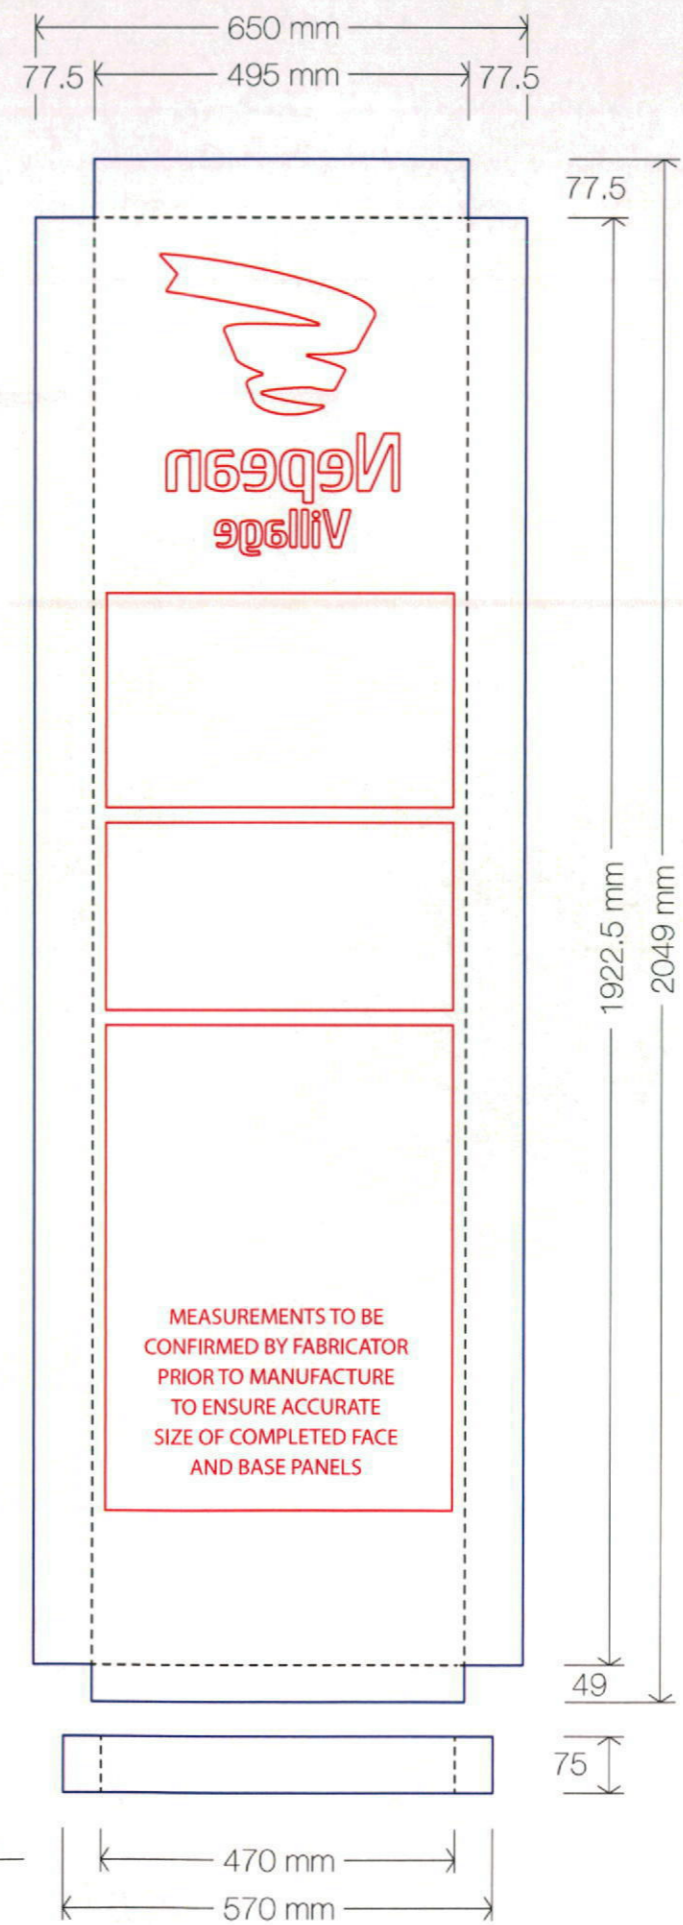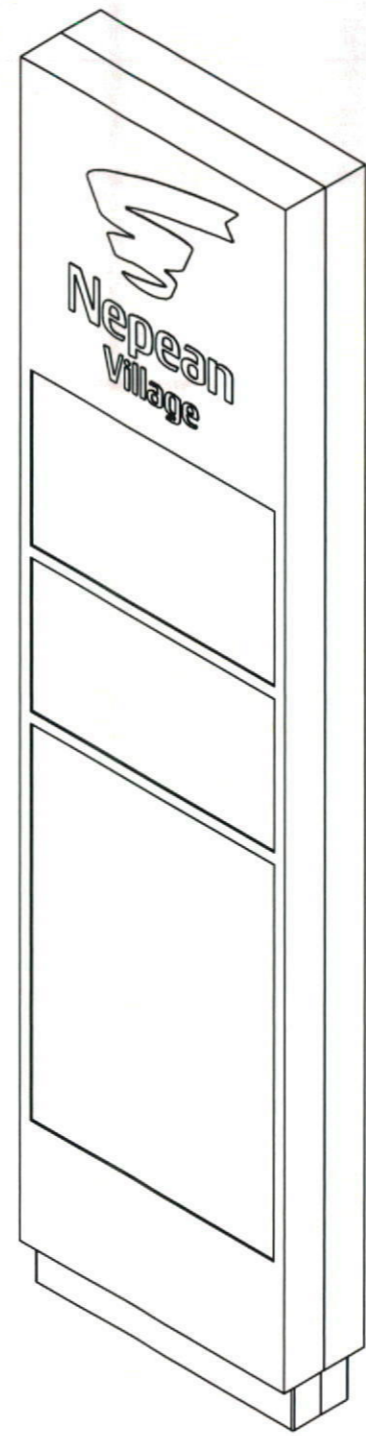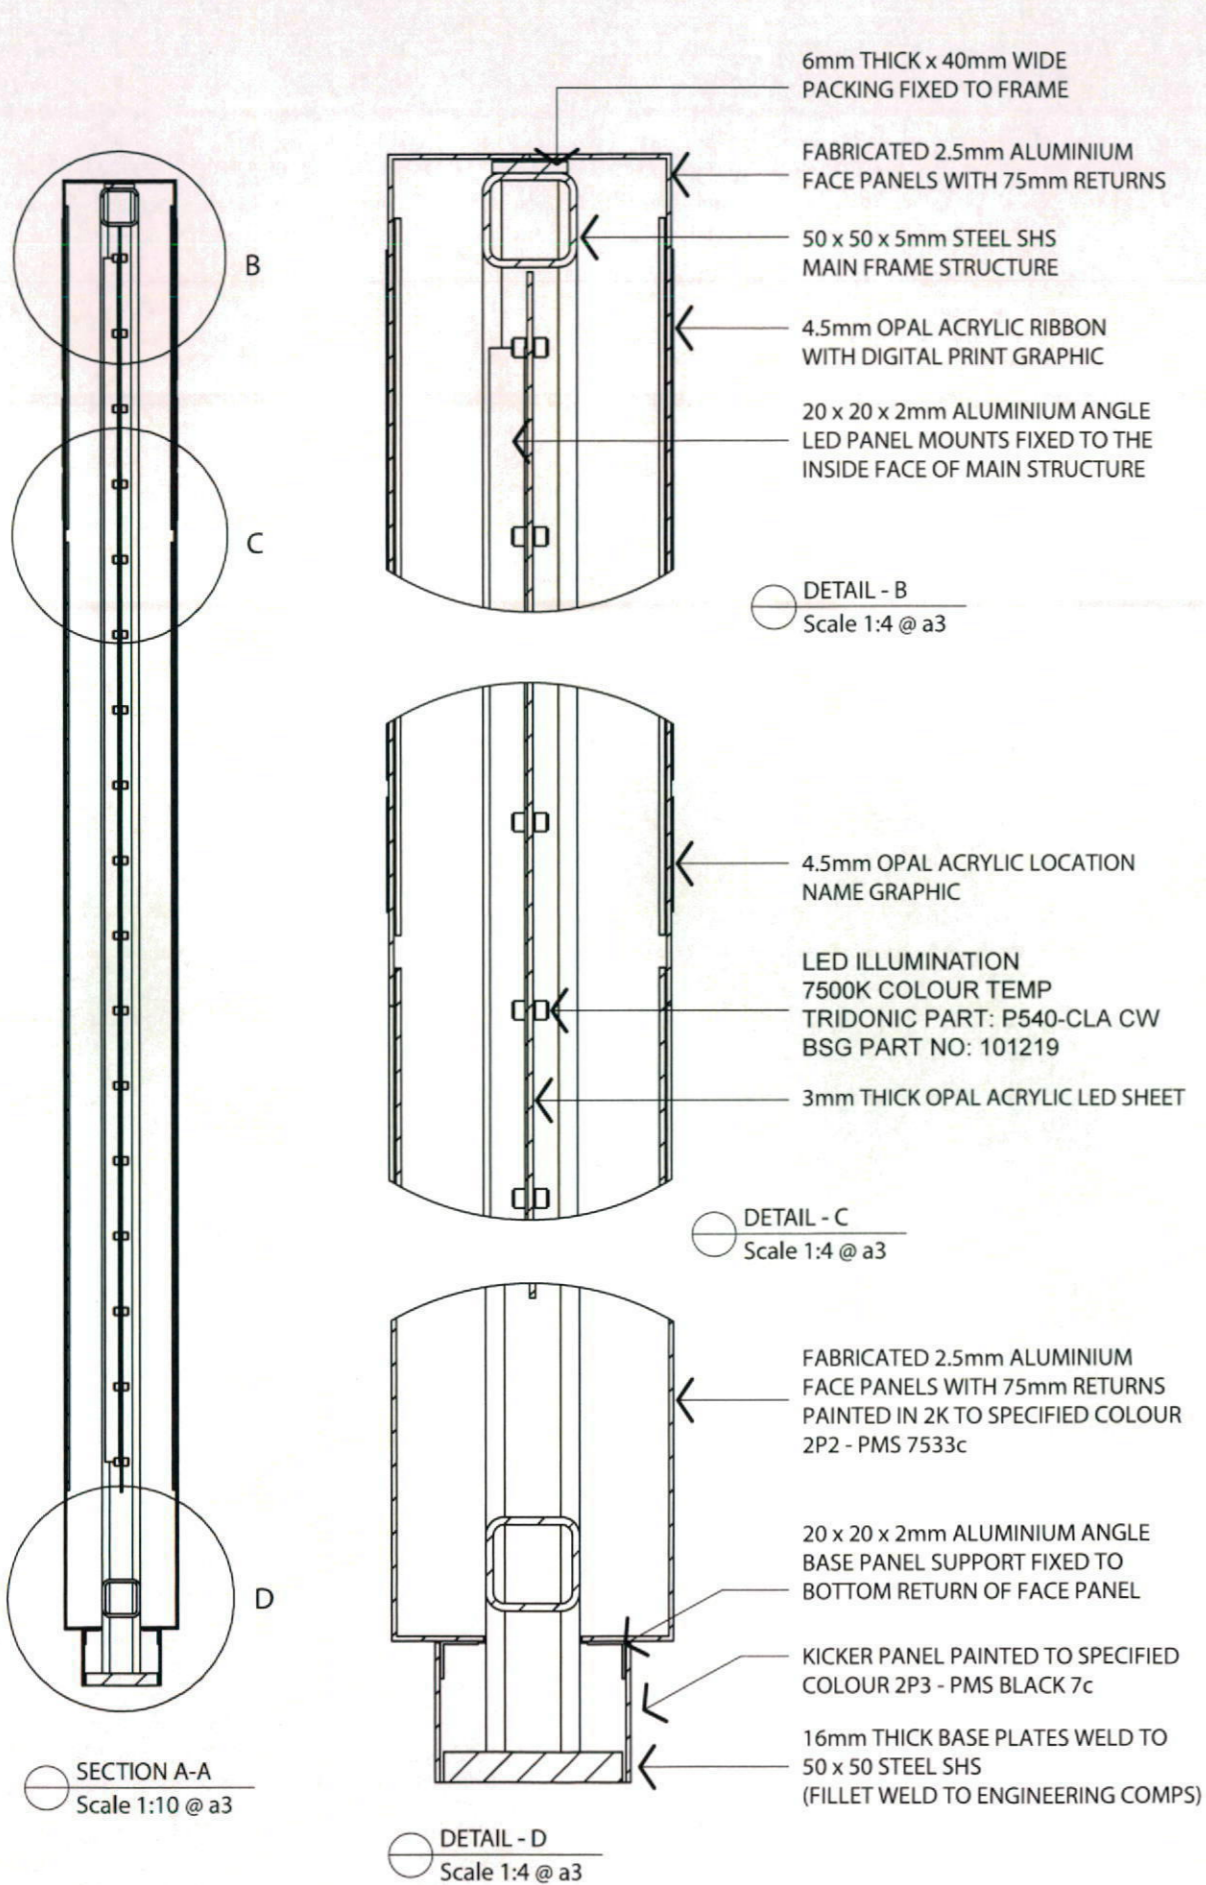

Project No. 002114
 Revision 00
 Drawing No. CPE_ILL 06/08/10
 Drawn By MCoGriff
 Date 11/09/13
 Scale 1:10@A4

03

Client Federation
 Project Karingal
 Site Contact
 Phone
 Site Address

Manager A.Morgan

Quantity	
Sides/Faces	
Illumination	
Frame	
Cladding	
Face	
Construction	
Graphics	
Finish	
Mounting	
Comments	

Colours

CMYK process digital print

<input type="checkbox"/> Detail	<input type="checkbox"/> Detail
<input type="checkbox"/> Detail	<input type="checkbox"/> Detail

CLIENT SIGN OFF

Name.....

Date..... Signature.....

PRODUCTION SIGN OFF

Name.....


Date..... Signature.....

BENTLEIGH SIGN GROUP
 DESIGN | BUILD | MANAGE

47-49 Malcolm Road Braeside VIC 3195
 TEL 03 8541 2100 FAX 03 9587 1131

www.bentleighgroup.com.au

copyright all rights reserved. This artwork is confidential. The ideas & design may not be reproduced without express written authority of BSG

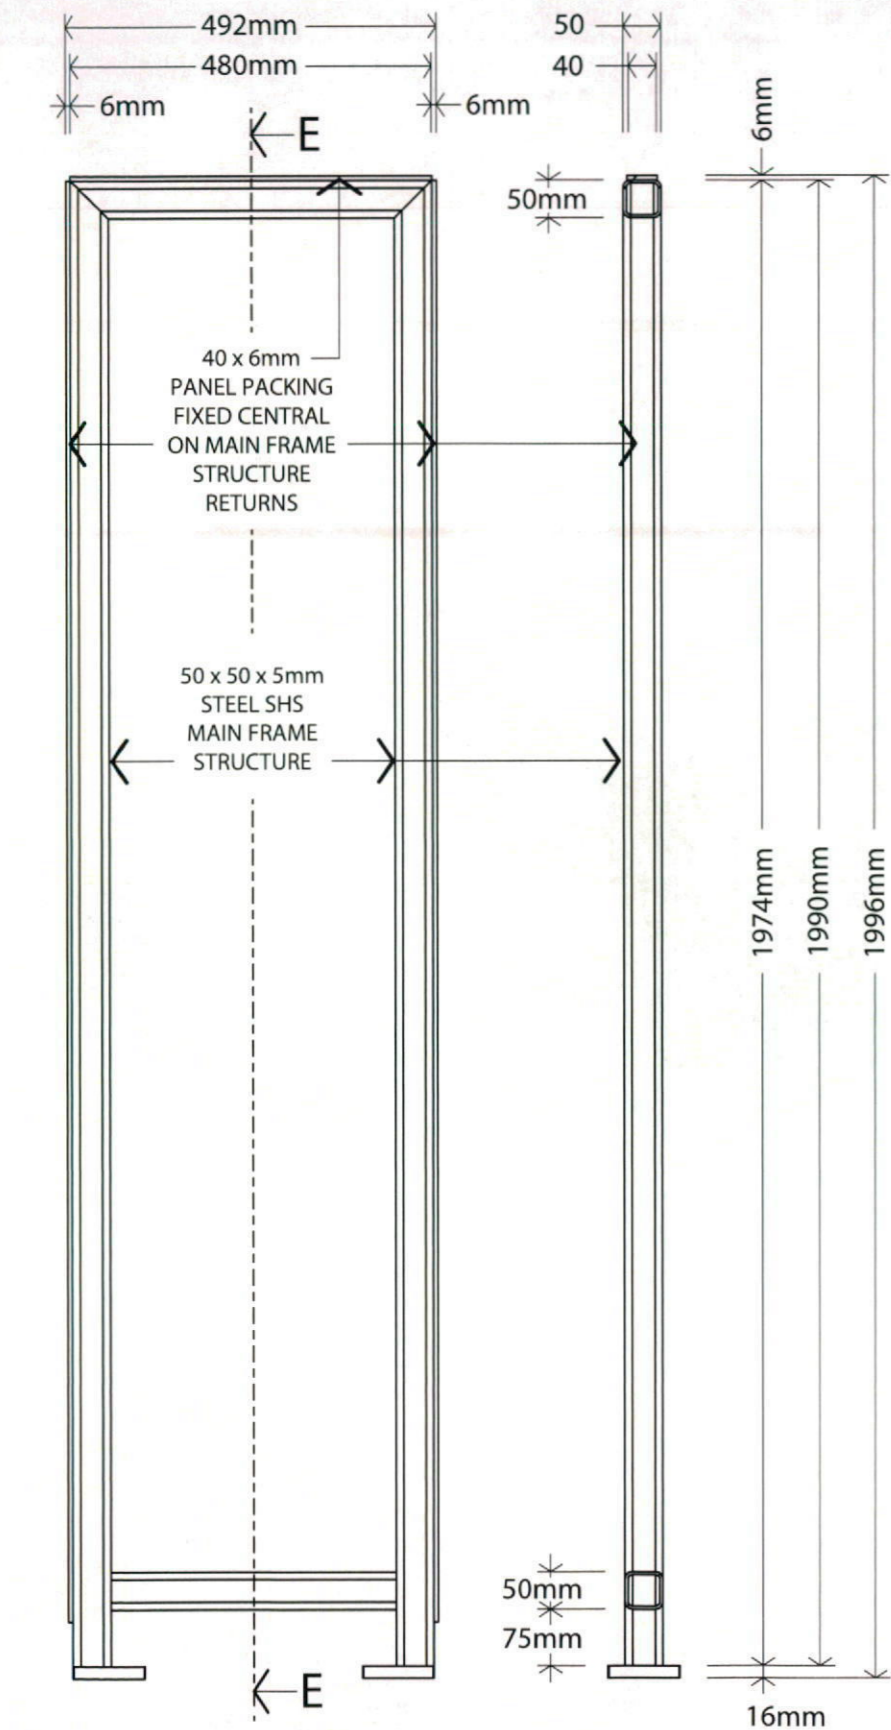


FRONT ELEVATION
 Scale 1:10 @ a3

SECTION E-E
 Scale 1:10 @ a3

PLAN VIEW
 Scale 1:5 @ a3

BASE VIEW
 Scale 1:5 @ a3

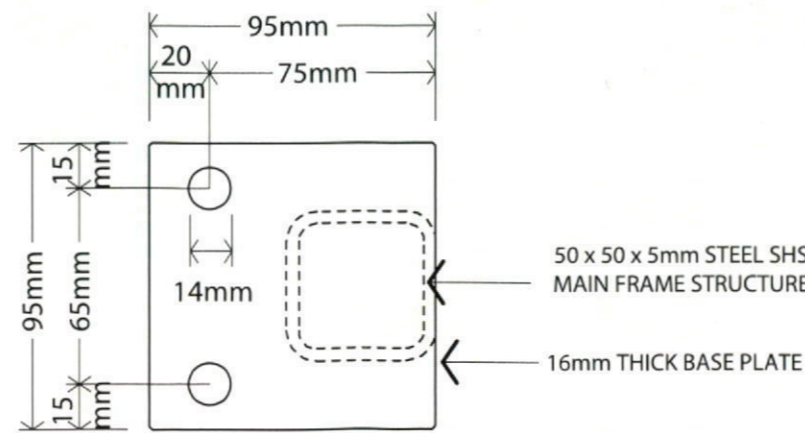

DETAIL - F
 Scale 1:2.5 @ a3

40 x 6mm PANEL PACKING
 FIXED CENTRAL ON MAIN
 FRAME STRUCTURE RETURN

ISOMETRIC VIEW
 Not to Scale

Project No. 002091
 Revision 00
 Drawing No. BS_3D 24
 Drawn By MCosgriff
 Date 05/09/2013
 Scale N/A

Client Federation
 Project Nepean
 Site Contact
 Phone
 Site Address

Manager A.Morgan

Quantity _____
 Sides/Faces _____
 Illumination _____
 Frame _____
 Cladding _____
 Face _____
 Construction _____
 Graphics _____
 Finish _____
 Mounting _____
 Comments _____

Colours

- CMYK process digital print
- Detail Detail
- Detail Detail



CLIENT SIGN OFF
 Name.....
 Date..... Signature.....


PRODUCTION SIGN OFF
 Name.....
 Date..... Signature.....

BENTLEIGH SIGN GROUP 
 DESIGN | BUILD | MANAGE

47-49 Malcolm Road Braeside VIC 3195
 TEL 03 8541 2100 FAX 03 9587 1131

www.bentleighgroup.com.au

copyright all rights reserved. This artwork is confidential. The ideas & design may not be reproduced without express written authority of BSG

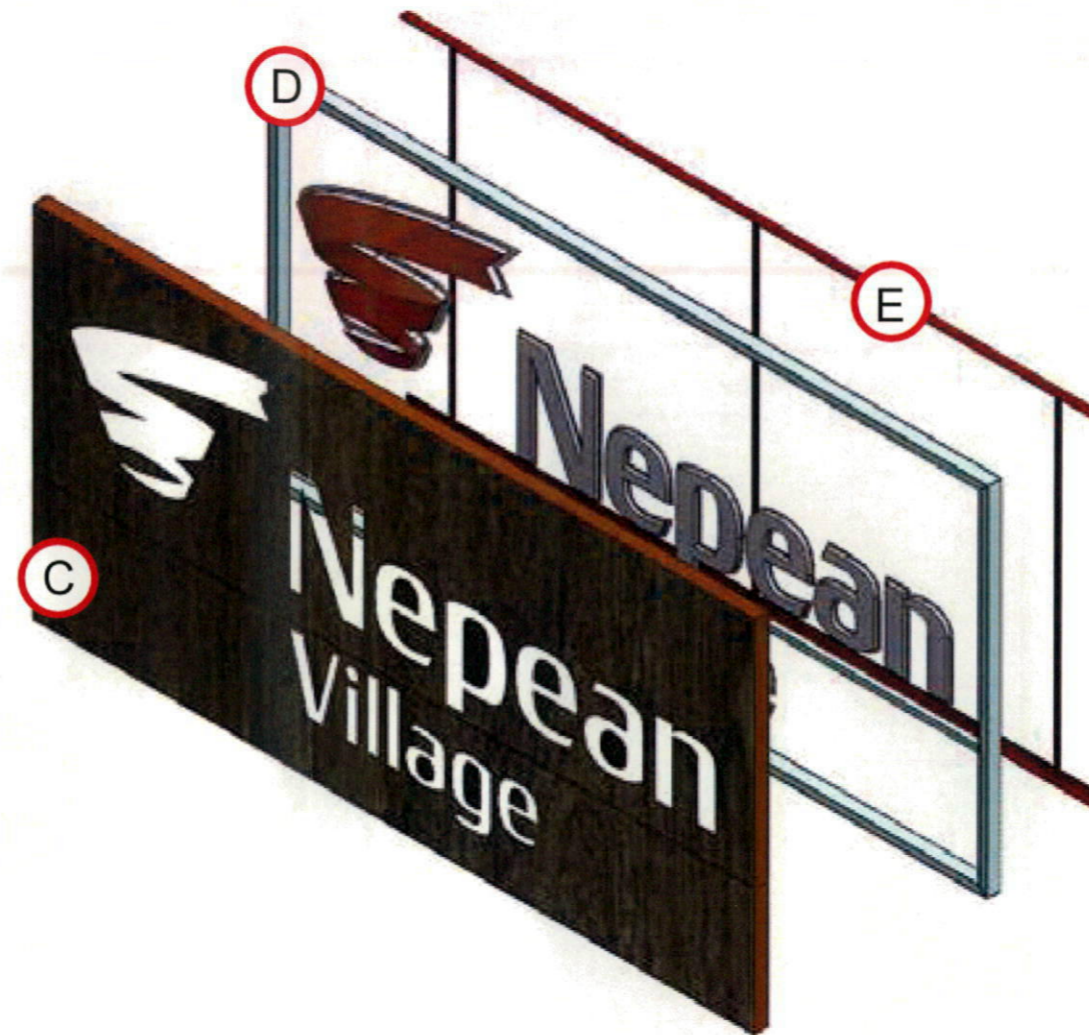

- A - 3D Intracut Ribbon Logo with 40mm returns (refer to page 3)
- B - 3D Intracut letters, painted 25mm Opal Acrylic (refer to page 4)
- C - 4mm ACM signface with 85mm returns (refer to page 5)
- D - Aluminium frame for Sign face (refer to page 7)
- E - Galvanised steel mounting frame with LED Lightray (refer to page 6)

02

Project No. 002091
Revision 00
Drawing No. BS_3D 24
Drawn By MCosgriff
Date 05/09/2013
Scale 1:25@A4

Client Federation
Project Nepean
Site Contact
Phone
Site Address

Manager A.Morgan

- Quantity
- Sides/Faces
- Illumination
- Frame
- Cladding
- Face
- Construction
- Graphics
- Finish
- Mounting
- Comments

Colours
 CMYK process digital print
 Detail Detail
 Detail Detail


CLIENT SIGN OFF
Name.....
Date..... Signature.....

PRODUCTION SIGN OFF
Name.....
Date..... Signature.....

BENTLEIGH SIGN GROUP 
DESIGN | BUILD | MANAGE
47-49 Malcolm Road Braeside VIC 3195
TEL 03 8541 2100 FAX 03 9587 1131
www.bentleighgroup.com.au




3D ENTRANCE ID SIGN ON PANEL (ILLUMINATED)

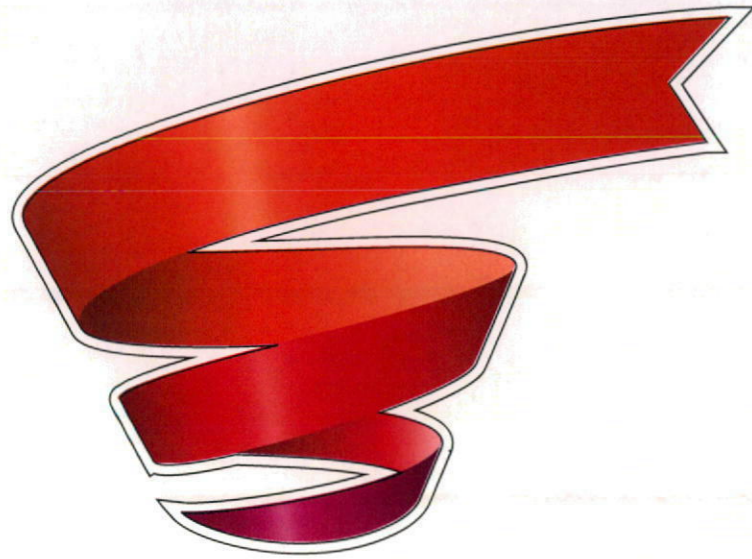

FRONT VIEW - Fabricated Ribbon (with graphic)
(SCALE 1:25)



FRONT VIEW - Fabricated Ribbon (no graphic)
(SCALE 1:25)

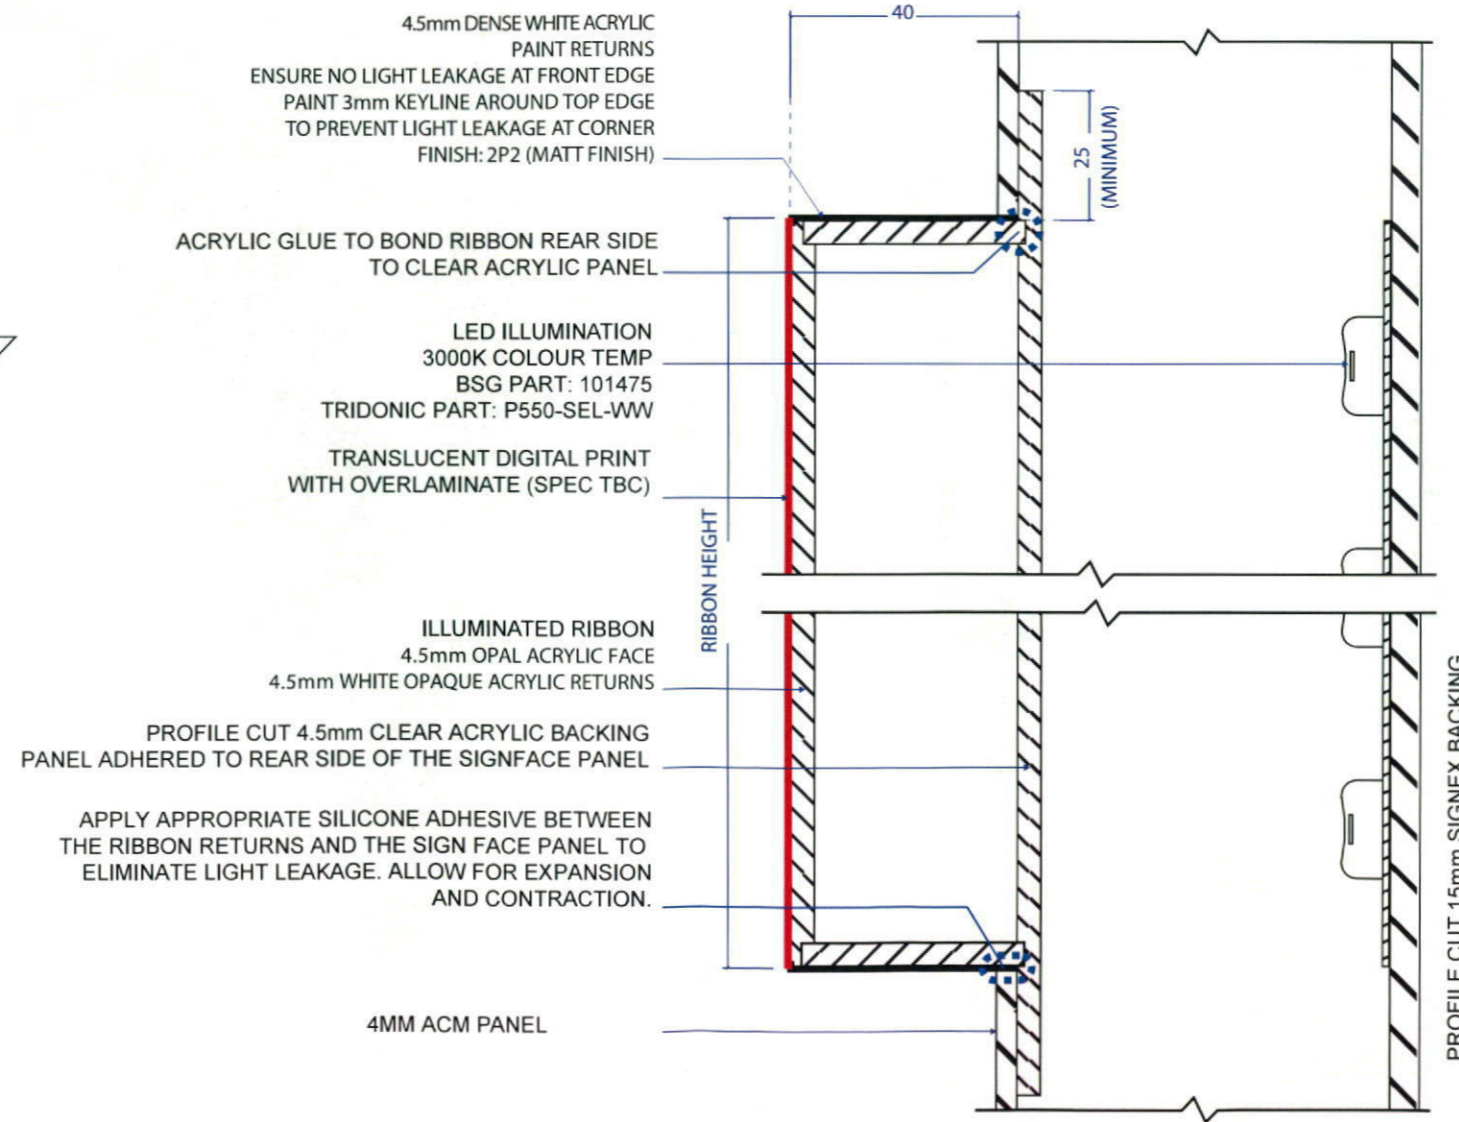

TYPICAL SECTION
(SCALE 1:2)

Project No. 002091
Revision 00
Drawing No. BS_3D 24
Drawn By MCosgriff
Date 05/09/2013
Scale 1:2@A4

03

Client Federation
Project Nepean
Site Contact
Phone
Site Address

Manager A.Morgan

Quantity

Sides/Faces

Illumination

Frame

Cladding

Face

Construction

Graphics

Finish

Mounting

Comments

Colours

CMYK process digital print

Detail

Detail

Detail

Detail

CLIENT SIGN OFF

Name.....

Date..... Signature.....

PRODUCTION SIGN OFF

Name.....

Date..... Signature.....


BENTLEIGH SIGN GROUP
DESIGN | BUILD | MANAGE

Nepean Village

Nepean Village

INTRACUT 25mm OPAL ACRYLIC LETTERS WITH 3mm THICK REBATE
 ADHERE TO INSIDE OF ACM SIGNFACE
 LETTERS TO BE FACE ILLUMINATED ONLY.
 RETURNS TO BE PAINTED IN THREE LAYERS OF
 BLOCKOUT PAINT. FIRST IN WHITE, SECOND IN BLACK AND
 FINAL COLOUR IN WHITE.
 FINISH: 2P6 (MATT FINISH)
 LED ILLUMINATION
 7500K COLOUR TEMP
 BSG PART: 101219
 TRIDONIC PART: P540-CLA-CW

4MM ACM SIGNFACE

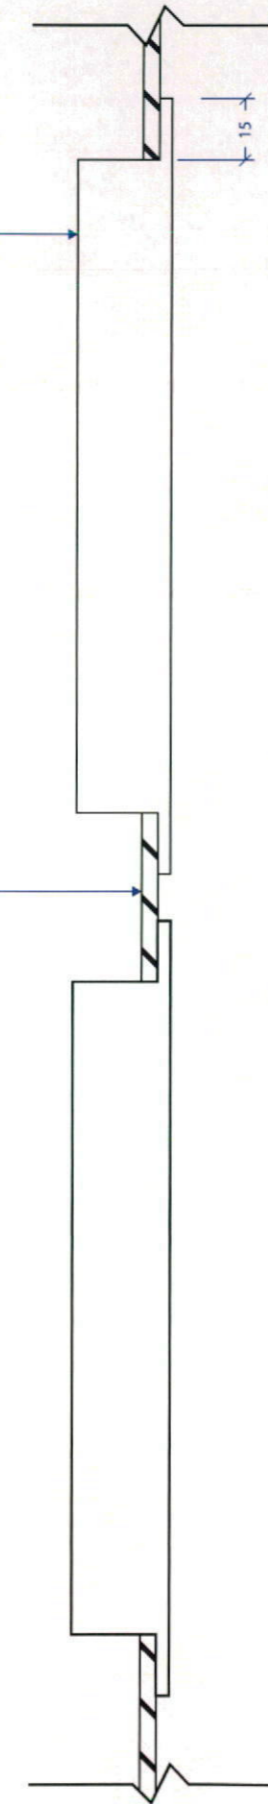

FRONT VIEW - INTRACUT LETTERS
 (SCALE 1:25)

TYPICAL SECTION
 (SCALE 1:2)

Project No. 002091
 Revision 00
 Drawing No. BS_3D 24
 Drawn By MCosgriff
 Date 05/09/2013
 Scale 1:2@A4

04

Client Federation
 Project Nepean
 Site Contact
 Phone
 Site Address

Manager A.Morgan

Quantity

Sides/Faces

Illumination

Frame

Cladding

Face

Construction

Graphics

Finish

Mounting

Comments

Colours

CMYK process digital print

Detail Detail
 Detail Detail

CLIENT SIGN OFF

Name.....


Date..... Signature.....

PRODUCTION SIGN OFF

Name.....


Date..... Signature.....

BENTLEIGH SIGN GROUP
 DESIGN | BUILD | MANAGE

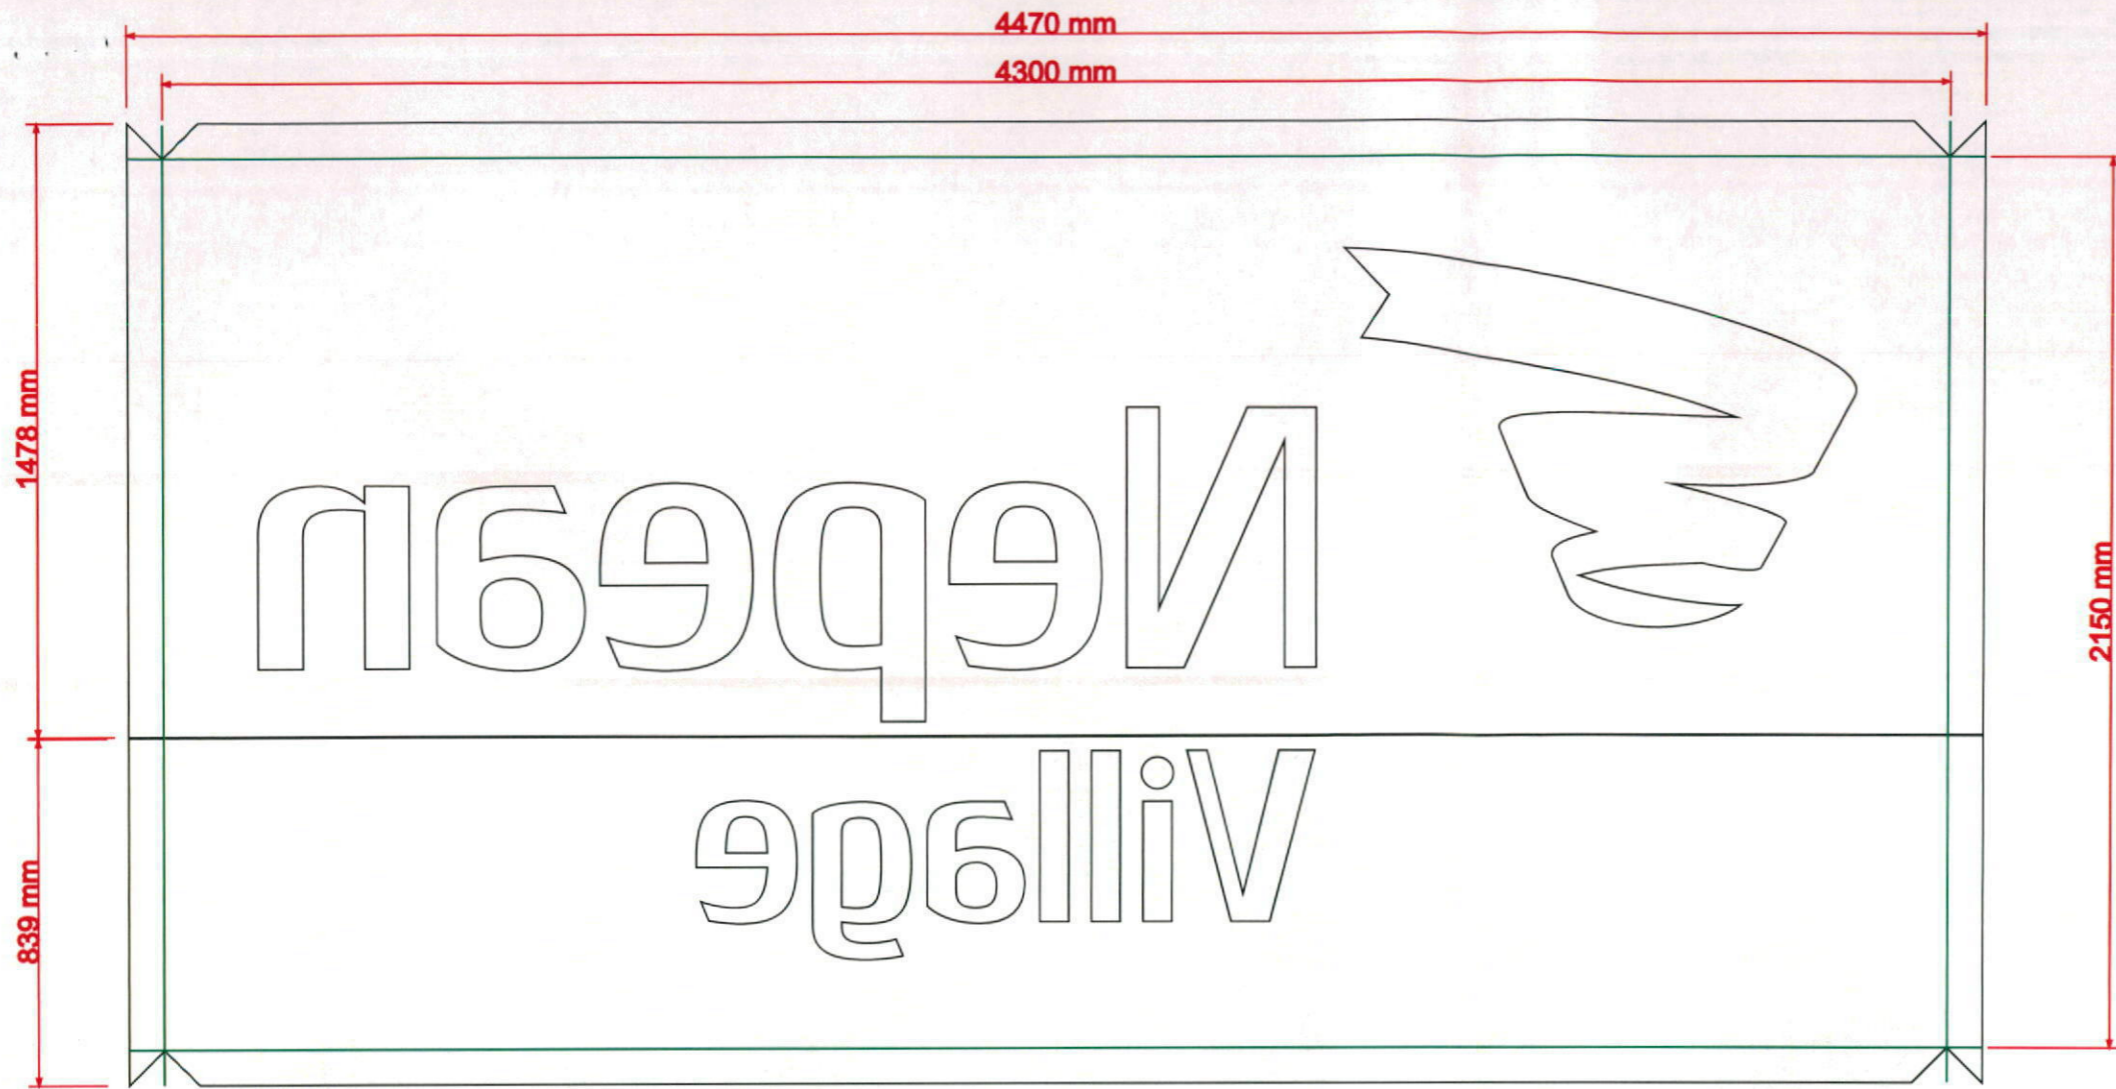

4mm ACM PANEL - CUTFILE
(SCALE 1:25)

PANEL RETURN JOIN LINE

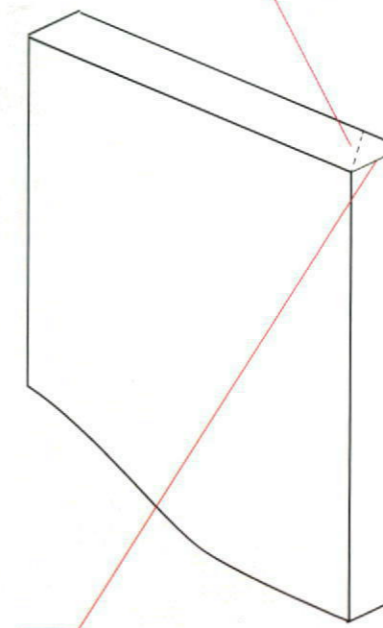

SIDE PANEL BENDS AROUND CORNER
TO ENSURE SEAMLESS CORNER DETAIL
TO MINIMISE LIGHT LEAKAGE

SIGNFACE:
4MM ACM WITH DIGITAL PRINT SAV TO FACE
FINISH: OV1 (FACE), MATT 2P2 (RETURNS)
ENSURE PANEL JOINTS DO NOT RUN THROUGH CONTENT
ENSURE NO LIGHT LEAKAGE THROUGH PANEL JOINTS

CORNER JOINT DETAIL
(SCALE NTS)

Project No. 002091
Revision 00
Drawing No. BS_3D 24
Drawn By MCosgriff
Date 05/09/2013
Scale 1:25@A4

05

Client Federation
Project Nepean
Site Contact
Phone
Site Address

Manager A.Morgan

Quantity

Sides/Faces

Illumination

Frame

Cladding

Face

Construction

Graphics

Finish

Mounting

Comments

Colours

CMYK process digital print

Detail

Detail

Detail

Detail

CLIENT SIGN OFF

Name.....

Date..... Signature.....

PRODUCTION SIGN OFF

Name.....

Date..... Signature.....

BENTLEIGH SIGN GROUP
DESIGN | BUILD | MANAGE

Project No. 002091
 Revision 00
 Drawing No. BS_3D 24
 Drawn By MCosgriff
 Date 05/09/2013
 Scale 1:50@A4

06

Client Federation
 Project Nepean
 Site Contact
 Phone
 Site Address


Manager A.Morgan

Quantity _____
 Sides/Faces _____
 Illumination _____
 Frame _____
 Cladding _____
 Face _____
 Construction _____
 Graphics _____
 Finish _____
 Mounting _____
 Comments _____

Colours
 CMYK process digital print
 Detail Detail
 Detail Detail

CLIENT SIGN OFF
 Name.....
 Date..... Signature.....
 PRODUCTION SIGN OFF
 Name.....
 Date..... Signature.....

BENTLEIGH SIGN GROUP
 DESIGN | BUILD | MANAGE

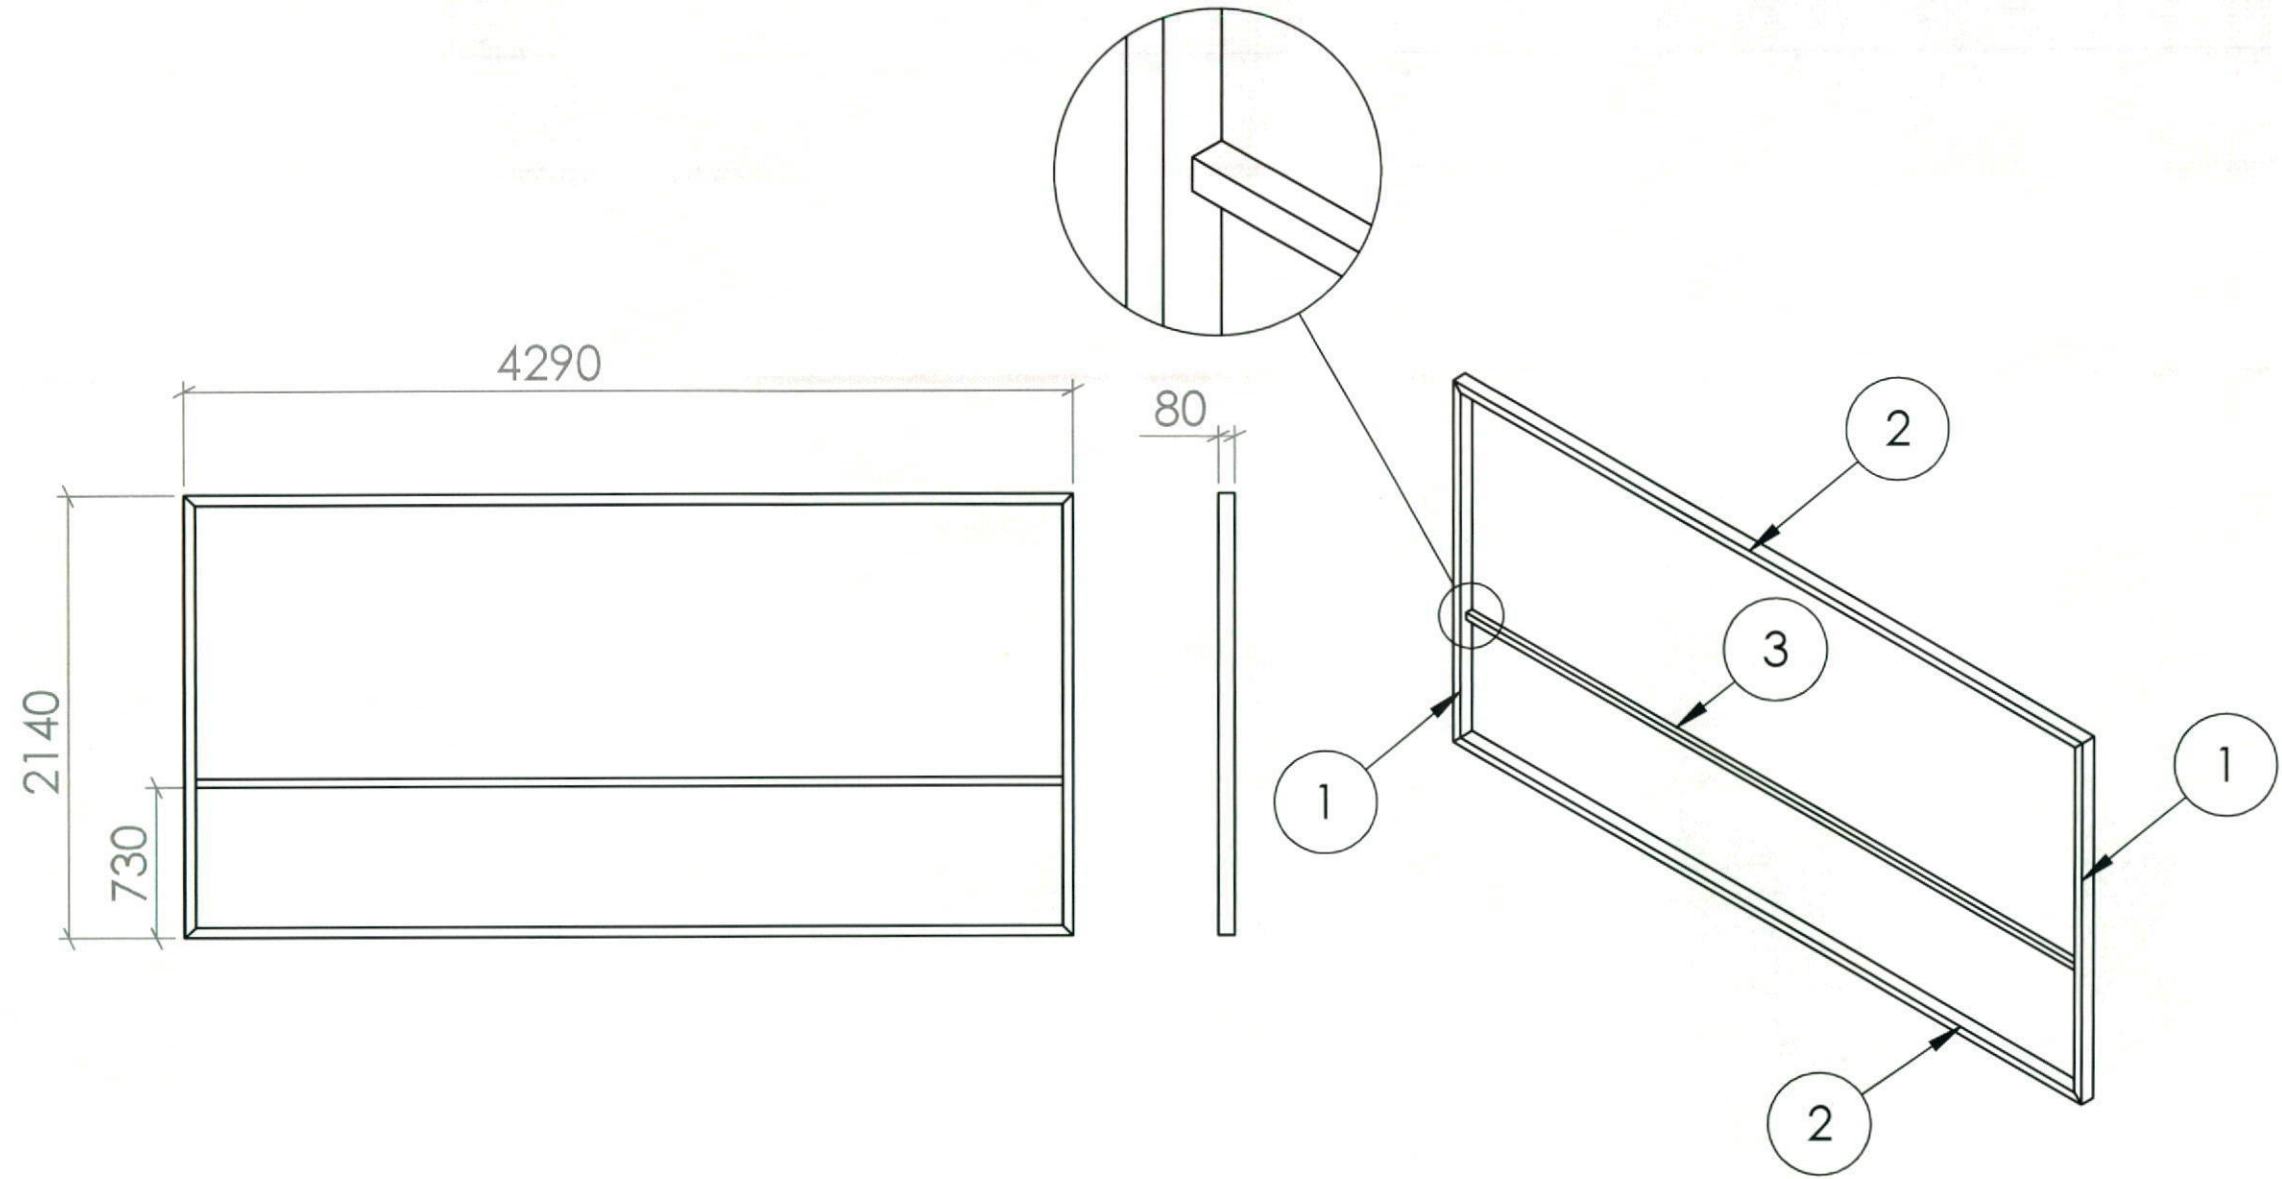

ITEM NO.	QTY.	DESCRIPTION	LENGTH
1	2	TUBE RECTANGULAR 80 X 50 X 3	2140
2	2	TUBE RECTANGULAR 80 X 50 X 3	4290
3	1	TUBE SQUARE 40 x 40 x 3	4190



07

Project No. 002091
 Revision 00
 Drawing No. BS_3D 24
 Drawn By MCosgriff
 Date 02/09/2013
 Scale 1:50@A4

Client Federation
 Project Nepean
 Site Contact
 Phone
 Site Address

Manager A.Morgan

Quantity	
Sides/Faces	
Illumination	
Frame	
Cladding	
Face	
Construction	
Graphics	
Finish	
Mounting	
Comments	

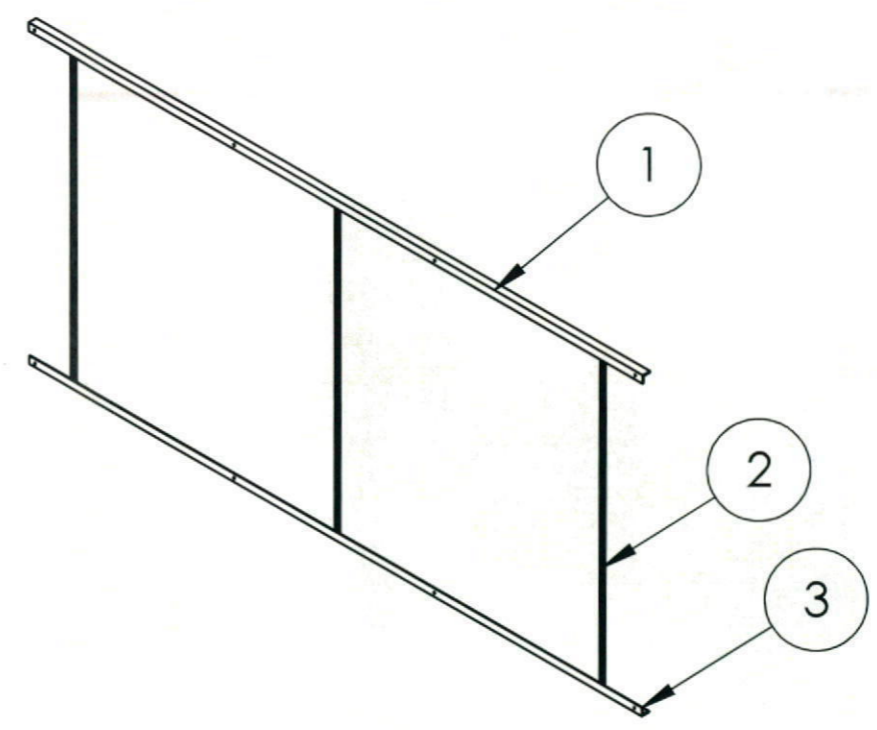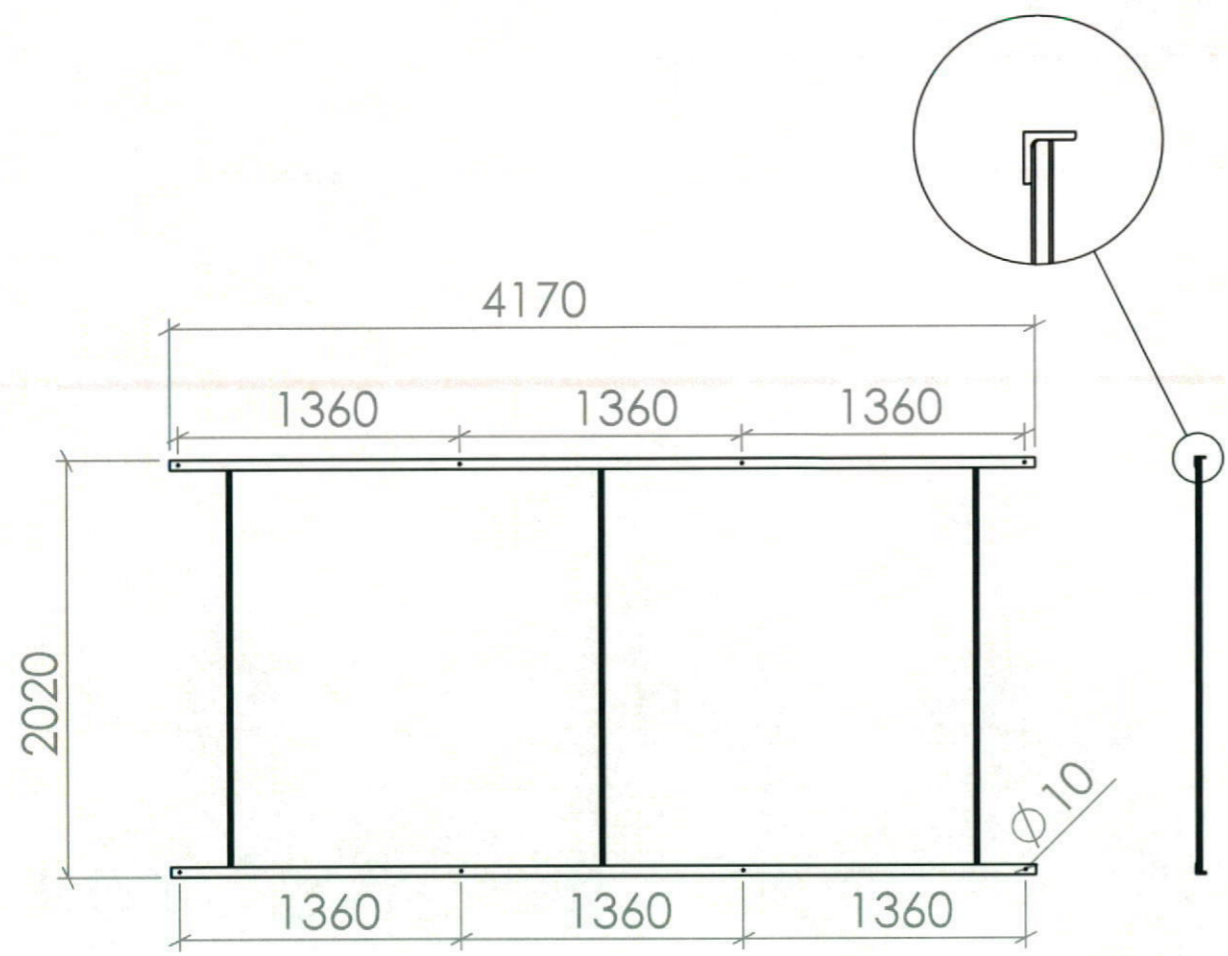

ITEM NO.	QTY.	DESCRIPTION	LENGTH
1	1	40x40x3	4170
2	3	20x20x1.6 SHS	2004.4
3	1	40x40x3	4170


Colours
 CMYK process digital print
 Detail Detail
 Detail Detail

CLIENT SIGN OFF
 Name.....
 Date..... Signature.....

PRODUCTION SIGN OFF
 Name.....
 Date..... Signature.....


BENTLEIGH SIGN GROUP
 DESIGN | BUILD | MANAGE

ALL DIMENSIONS IN MILLIMETERS UNLESS OTHERWISE NOTED. USE FIGURED DIMENSIONS IN PREFERENCES TO SCALING. CONTRACTOR TO CONFIRM ALL DIMENSIONS AND DETAILS ON SITE PRIOR TO MANUFACTURE. CONSULT SIGN MANUAL FOR SIGN DIMENSIONS, DETAIL AND FURTHER POSITIONING REQUIREMENTS. SIGNS ARE SHOWN SCHEMATICALLY ONLY.

 

- SIGNAGE CODING**
- PS_A 00 - PYLON SIGN FLAT - ACRYLIC FACE
 - PS_F 00 - PYLON SIGN FLAT (FLEXFACE) - ILLUMINATED
 - PS_3D 00 - PYLON SIGN WITH 3D APPLICATION
 - PS_3D_I 00 - PYLON SIGN WITH 3D APPLICATION (ILLUMINATED)
 - BS_A 00 - BUILDING SIGN FLAT (ACRYLIC FACE)
 - BS_F 00 - BUILDING SIGN FLAT (FLEXFACE)
 - BS_3D 00 - BUILDING SIGN WITH 3D APPLICATION
 - LS 00 - LOW LEVEL SIGN (NON ILLUMINATED)
 - ES_A 00 - ENTRANCE ID SIGN (ACRYLIC FACE)
 - ES_F 00 - ENTRANCE ID SIGN (FLEXFACE)
 - ES_3D_P 00 - ENTRANCE ID SIGN (3D APPLICATION ON PANEL)
 - ES_3D_PT 00 - ENTRANCE ID SIGN (3D APPLICATION ON PAINT)
 - ET_ILL 00 - ENTRY TRANSOM (ILLUMINATED)
 - ET 00 - ENTRY TRANSOM
 - EGT_3D 00 - ENTRY GLAZING TREATMENT (SAFETY DECAL)
 - EGT_DE 00 - ENTRY GLAZING TREATMENT (CONDITIONS OF ENTRY)
 - EGT_3D_I 00 - ENTRY GLAZING TREATMENT (ENTRY INFORMATION)
 - CPE_ILL 00 - CARPARK ENTRY SIGN (ILLUMINATED)
 - CPE 00 - CARPARK ENTRY SIGN (NON ILLUMINATED)
 - TS 00 - TOTEM SIGN
 - TS_ILL 00 - TOTEM SIGN (ILLUMINATED)

XX-XX 00 - DIGITAL PIC REFERENCE
SIGN CODE

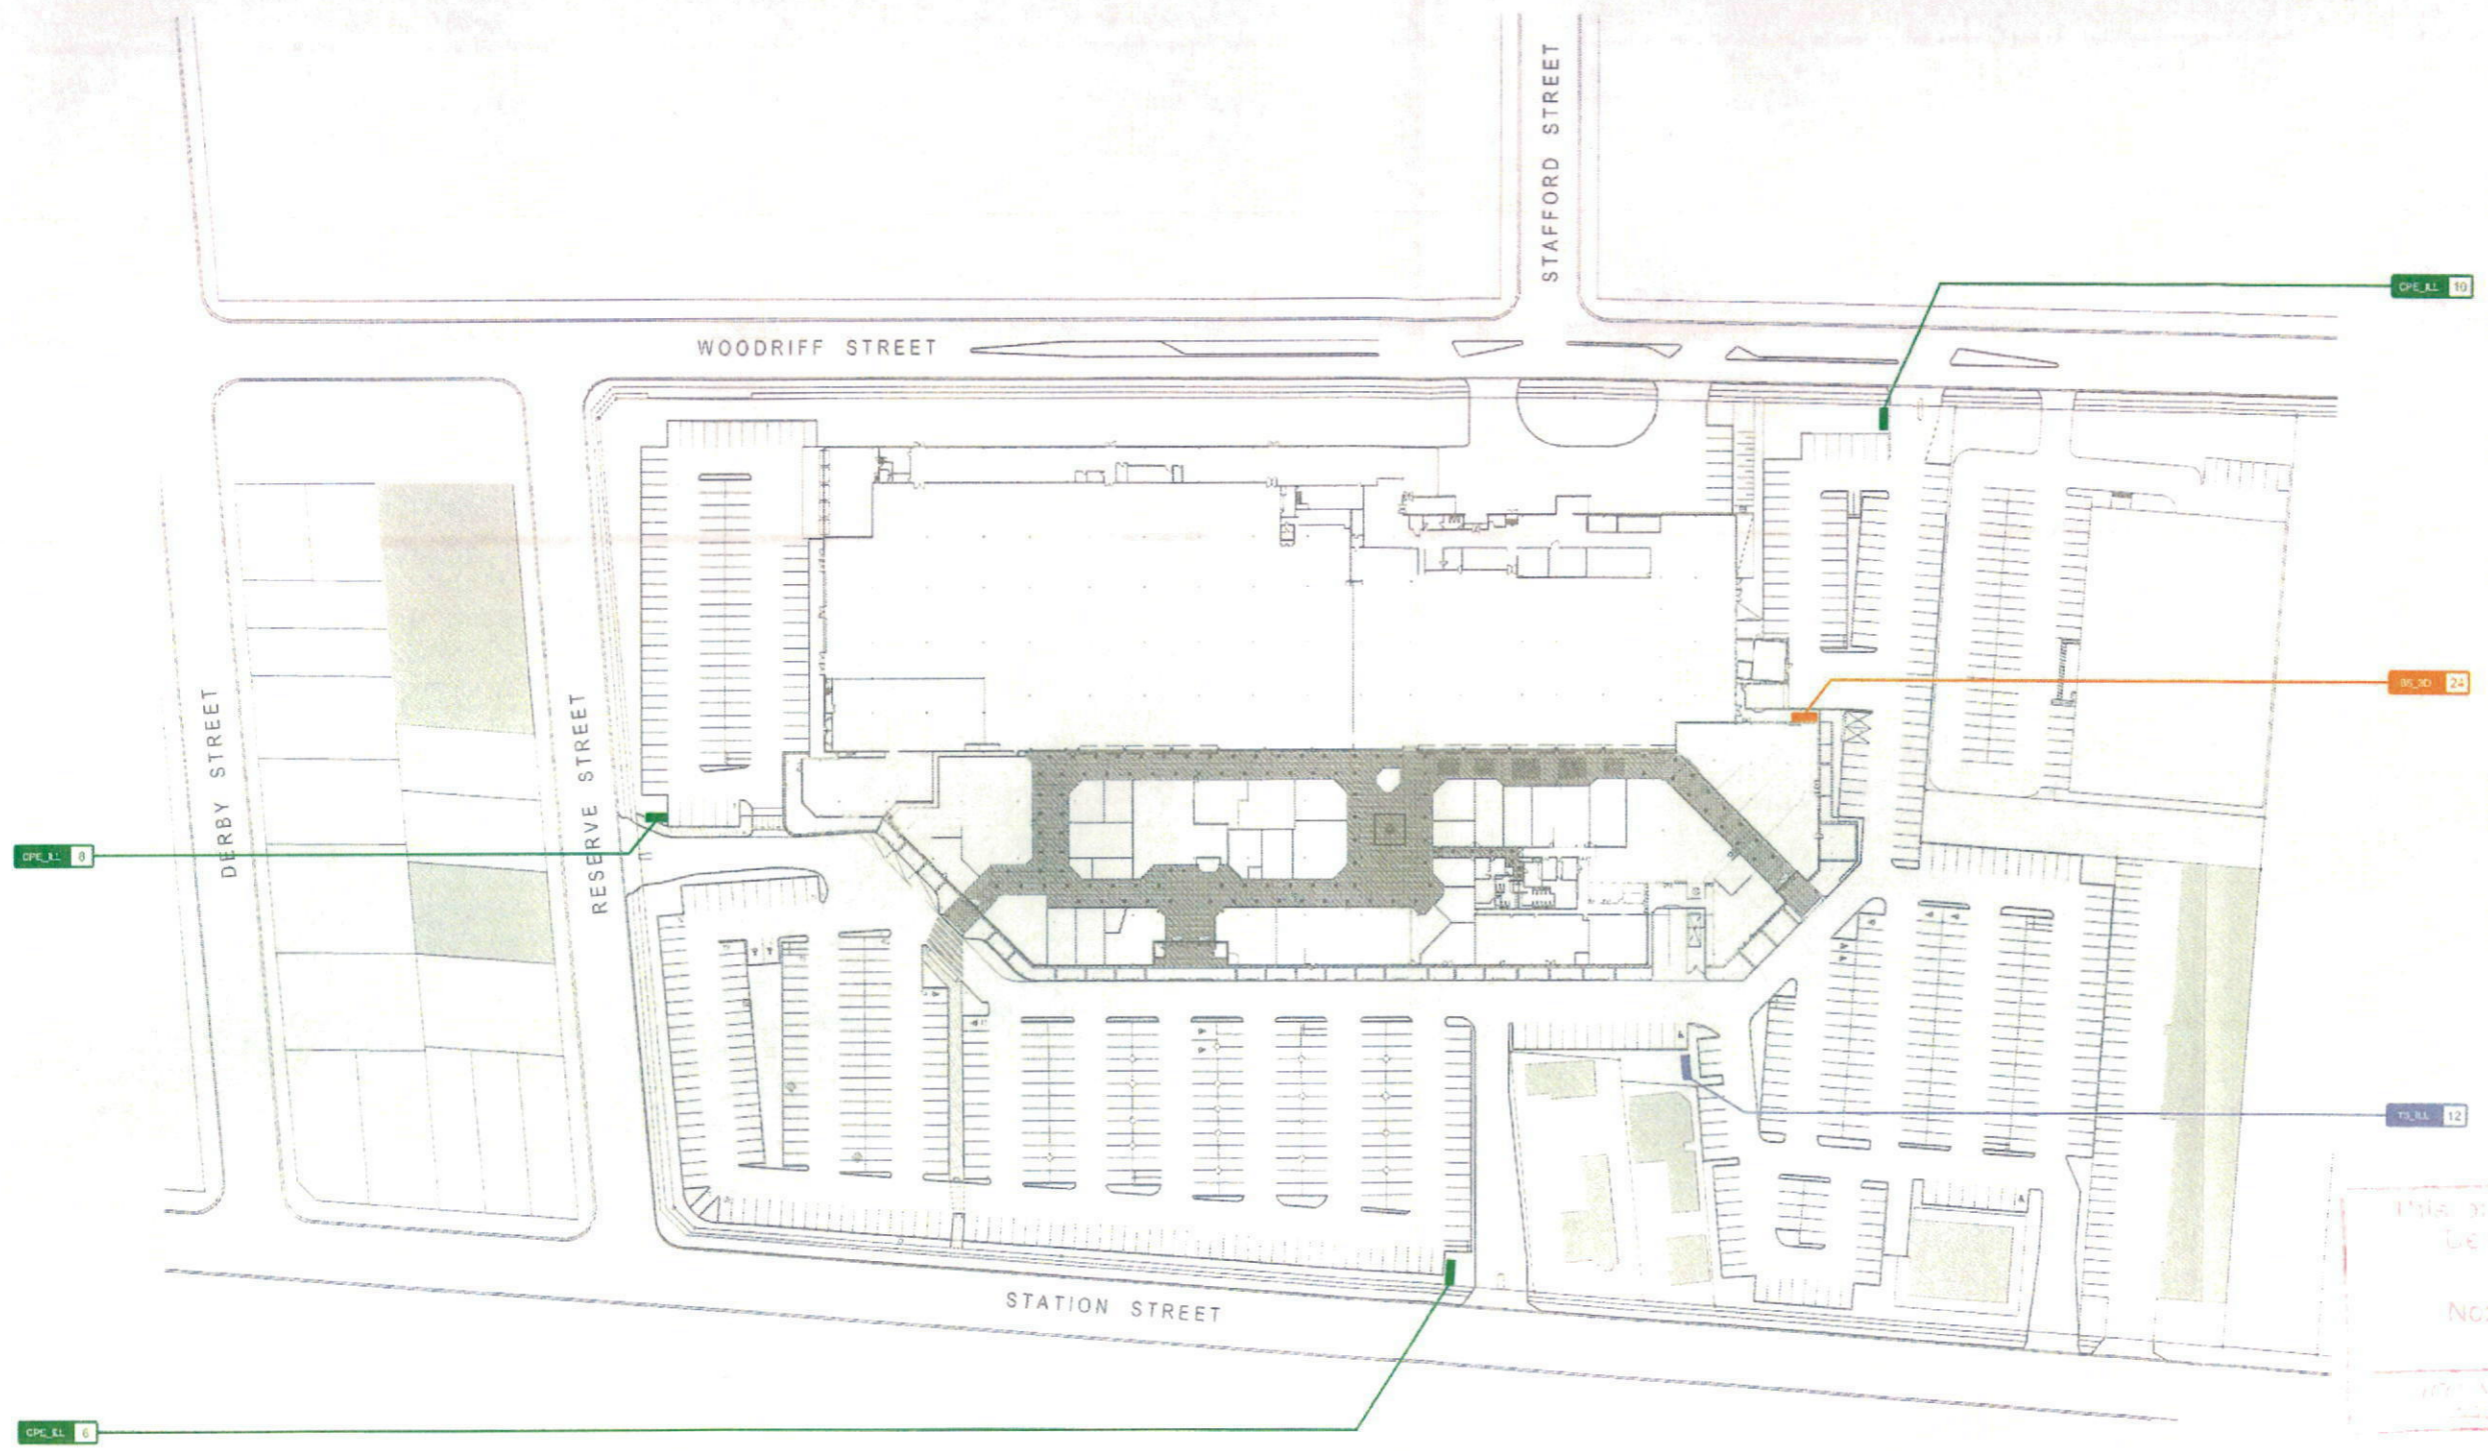

This document relates to Development Application No: 130799

NEPEAN

MELBOURNE
L3/473 Bourke Street
Melbourne 3000
VIC Australia
T/ 03 9670 6767
F/ 03 9670 6769



NOT FOR CONSTRUCTION

CLIENT APPROVAL

SIGNATURE	NAME	DATE

© Copyright Diadem Pty Ltd. Reproductions of the whole or part of this document constitutes an infringement of copyright. The information, ideas and concepts contained in this document are confidential. The recipient of this document is prohibited from disclosing such information to any person without the prior written consent of Diadem. Figured dimensions shall take precedence to scales.

REVISION/	REVISION DESCRIPTION/	REVISION DATE/	CHECKED/

CLIENT FEDERATION CENTRE	SHEET NO -	SCALE NTS @ A3
PROJECT FEDERATION CENTRE REBRAND WAYFINDING SIGNAGE	DATE PLOTTED 15.05.2013	DRAWING TITLE SIGN LOCATIONS PLANS NSW:NEPEAN
PM RF	DRAWN IP	CHECKED JD
PROJECT NUMBER CPG 15054	PROJECT NUMBER 15054-SD-SLP-NEPEAN-01	REV

diadem.com.au info@diadem.com.au
diadem.co.nz info@diadem.co.nz

CAR PARK MAIN ENTRANCE SIGN

This plan/document relates to:
Development Application
No: 130599
COUNCIL IS NOT A PARTY TO THE
REFER TO NEXT PAGE FOR INFORMATION



EXISTING CONDITIONS - SIGN 10
(NTS)



EXISTING CONDITIONS - SIGN 6
(NTS)



EXISTING CONDITIONS - SIGN 8
(NTS)



PROPOSED
(NTS)

CPE_ILL 06 CPE_ILL 08 CPE_ILL 10

REFER TO KOP PACK FOR SIGN INFORMATION

MELBOURNE
L3/473 Bourke Street
Melbourne 3000
VIC Australia
T/ 03 9670 6767
F/ 03 9670 6769

diadem

diadem.com.au info@diadem.com.au
diadem.co.nz info@diadem.co.nz

NOT FOR CONSTRUCTION

CLIENT APPROVAL

SIGNATURE	NAME	DATE


©Copyright Diadem Pty Ltd. Reproductions of the whole or part of this document constitutes an infringement of copyright. The information, ideas and concepts contained in this document are confidential. The recipient(s) of this document is prohibited from disclosing such information to any person without the prior written consent of Diadem. Figured dimensions shall take precedence to scaled.

REVISION/	REVISION DESCRIPTION/	REVISION DATE/	CHECKED/

CLIENT FEDERATION CENTRE			SHEET NO -	SCALE NTS @ A3
PROJECT FEDERATION CENTRE REBRAND			DATE PLOTTED 10.05.2013	DRAWING TITLE NEPEAN SIGN TYPE: Car Park Main Entry Sign
PM RF	DRAWN EM	CHECKED JD	PROJECT NUMBER CPG 15054	REV -
CPE_ILL_SIGN_1-01				

VEHICULAR DIRECTIONAL TOTEM (CAR PARK ENTRY DIRECTIONAL - ILLUMINATED)

NOTE: SITE LOGOS SHOWN ARE INDICATIVE ONLY. REFER TO SITE PACKS FOR CORRECT LOGOS.

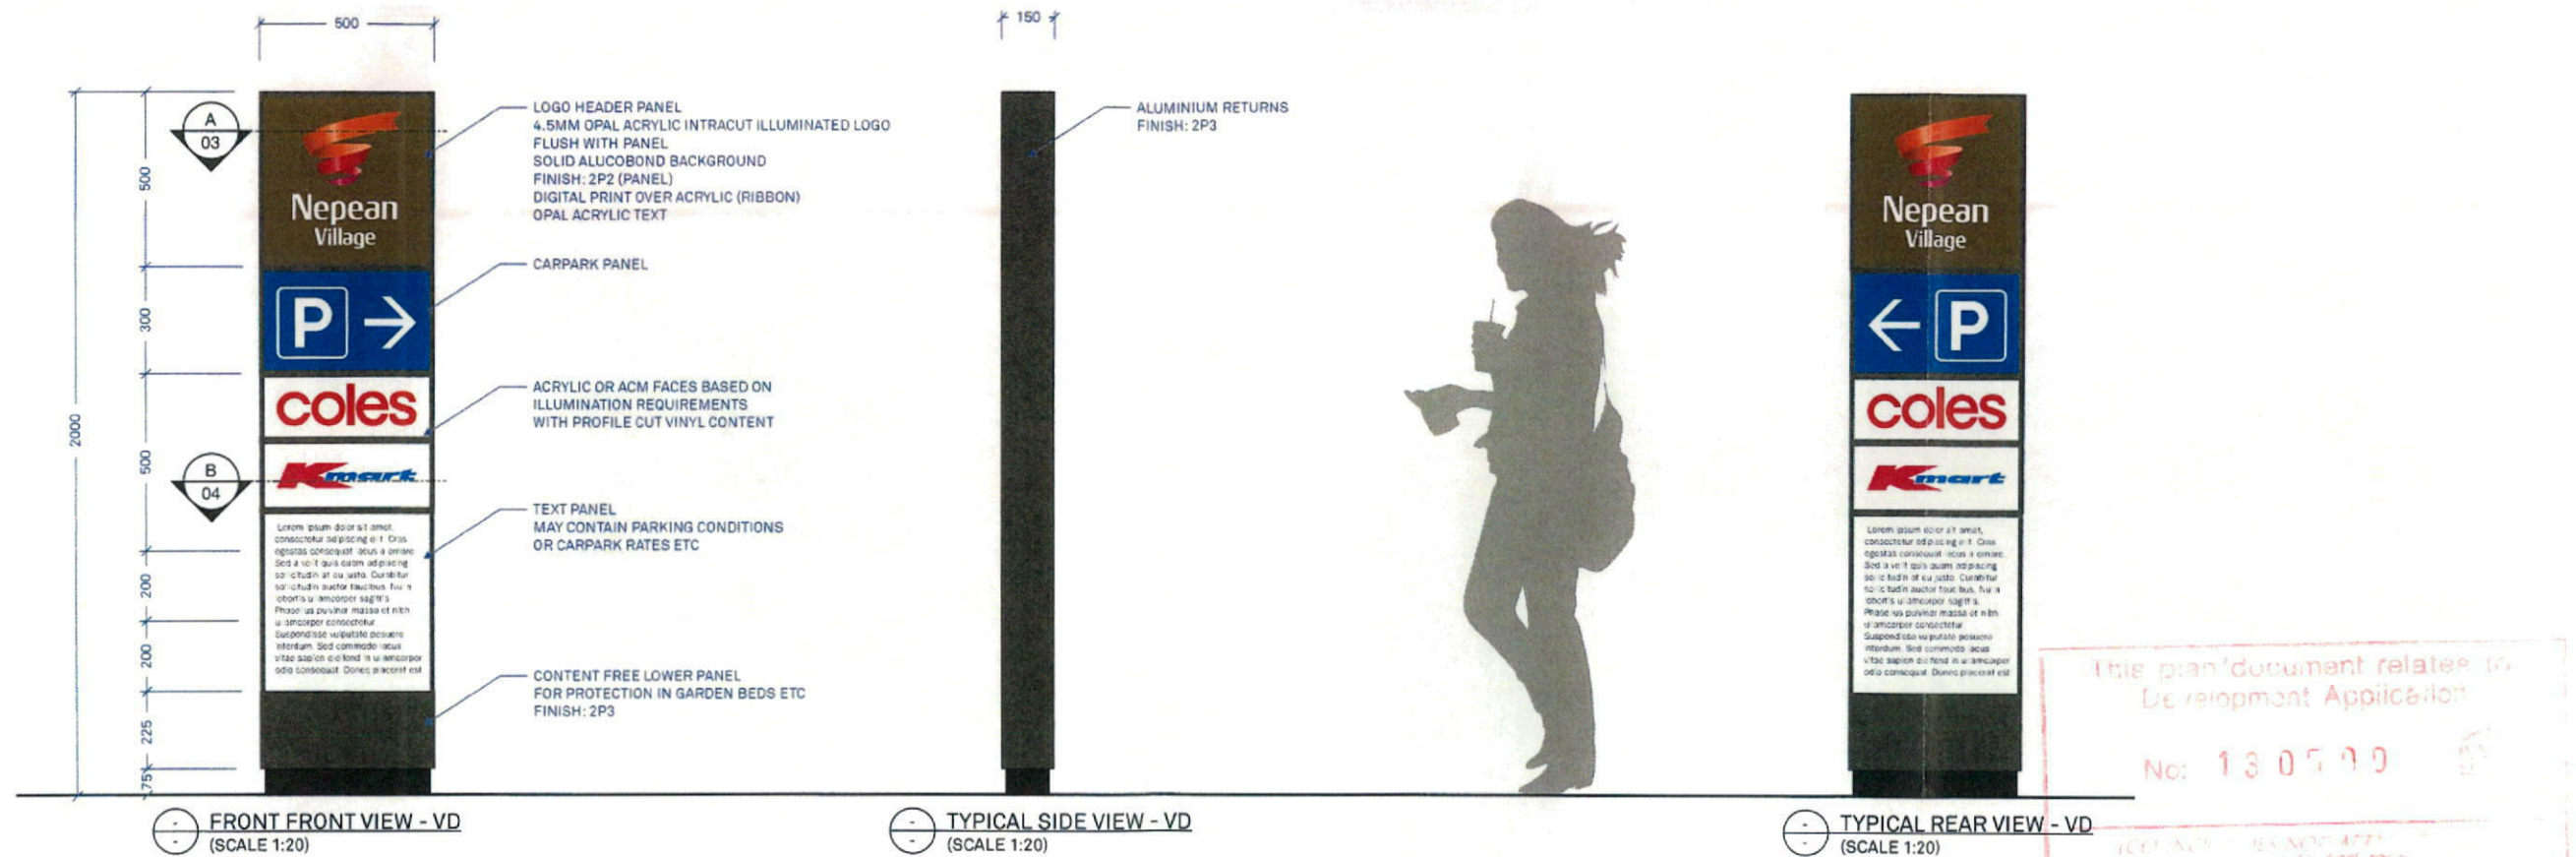

NOTE: CONTRACTOR TO DETERMINE FOOTING DESIGN BASED ON SITE CONDITIONS AND ENGINEERING
 CONTRACTOR TO PROVIDE ENGINEERING AND SHOP DRAWINGS FOR APPROVAL BEFORE MANUFACTURE
 CONTRACTOR TO PROVIDE LAYOUT TO DIADEM FOR APPROVAL BEFORE MANUFACTURE BASED ON EXISTING SIGNAGE REQUIREMENTS


- TYPICAL SCHEDULE OF WORKS FOR NEW VEHICULAR DIRECTIONAL SIGN**
- 1 - REMOVE AND DISPOSE EXISTING SIGNS AND MAKE GOOD FOOTPRINT
 - 2 - SUPPLY AND INSTALL NEW VD SIGN AS PER INDIVIDUAL SITE OVERLAYS
 - 3 - LAYOUT TO BE CONFIRMED, CONTRACTOR TO PROVIDE

NOTE: READ IN CONJUNCTION WITH SITE OVERLAYS AND PLANS

CPE_ILL 06 CPE_ILL 08 CPE_ILL 10

MELBOURNE L3/473 Bourke Street Melbourne 3000 VIC Australia T/ 03 9670 6767 F/ 03 9670 6769 diadem.com.au diadem.co.nz info@diadem.com.au info@diadem.co.nz	<p>a way forward</p>	NOT FOR CONSTRUCTION				CLIENT FEDERATION	SHEET NO -	SCALE SHOWN @ A3	
		CLIENT APPROVAL				REVISION/ REVISION DESCRIPTION/ REVISION DATE/ CHECKED/	PROJECT FEDERATION CENTRES REBRAND	DATE PLOTTED 27.05.2013	DRAWING TITLE NEW VEHICULAR DIRECTIONAL TOTEM ELEVATIONS
		SIGNATURE	NAME	DATE			PM RF	DRAWN NE	CHECKED RF

VEHICULAR DIRECTIONAL TOTEM SINGLE SIDED SHOWN

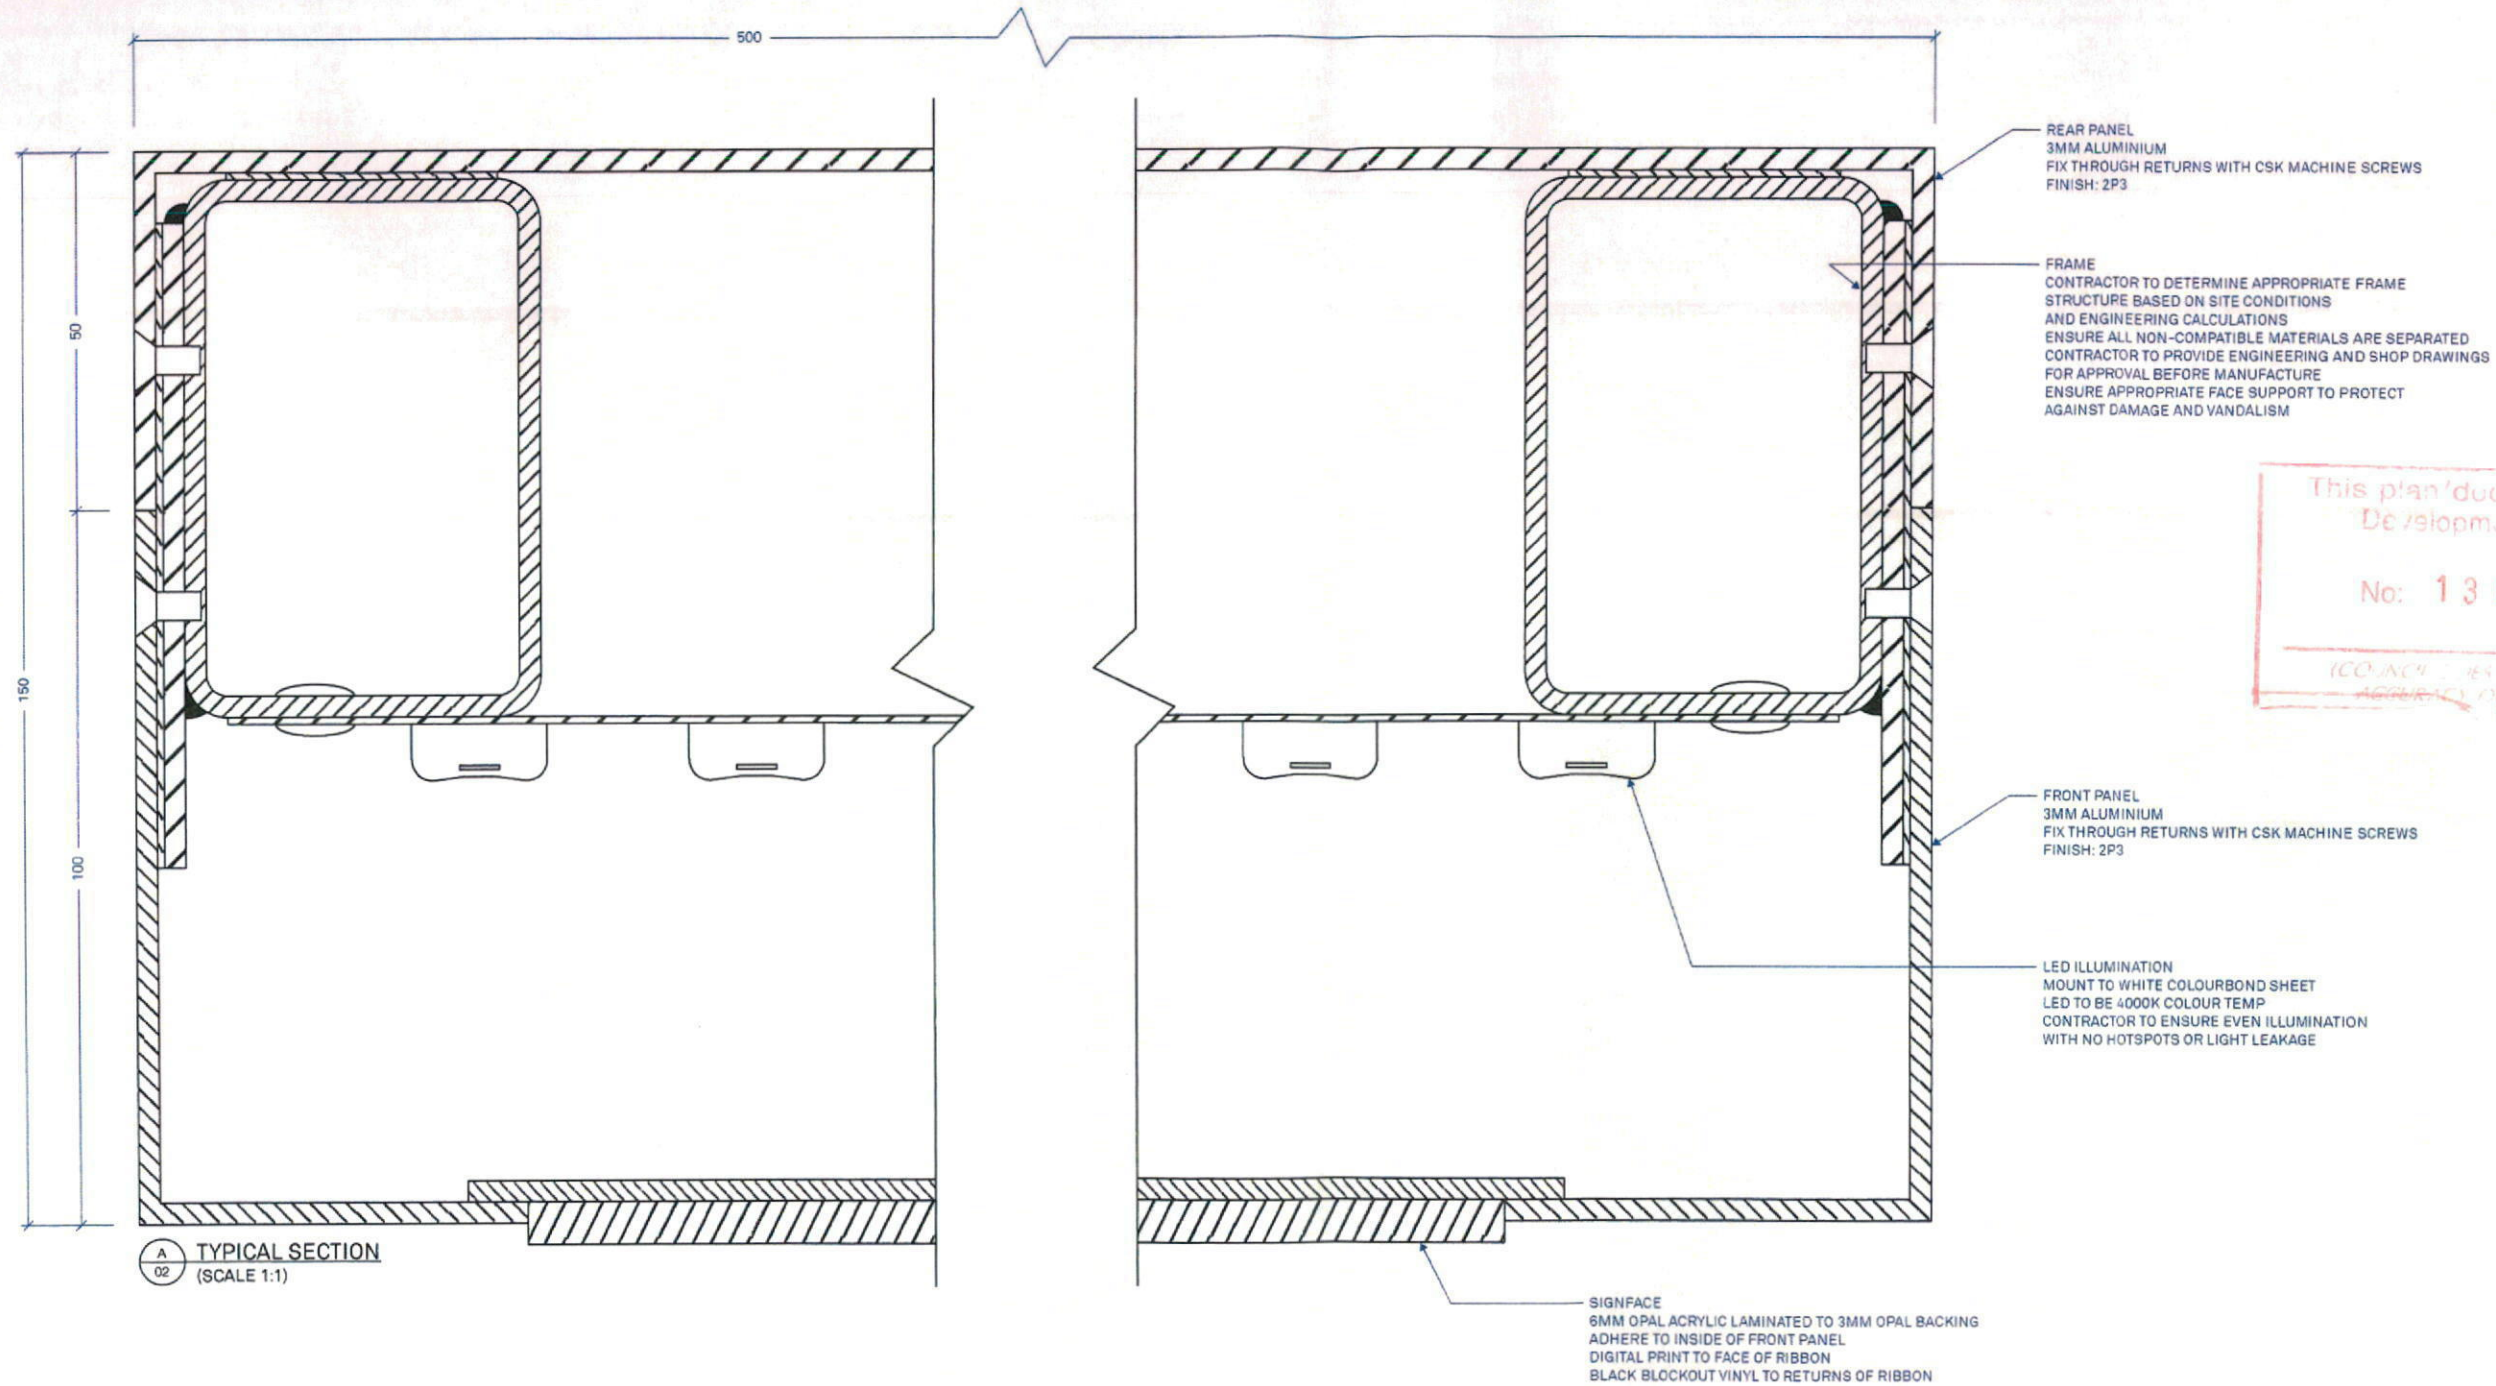


This plan/document relates to:
Development Application
No: 130599
VIC ACT 1984
AGRICULTURE, FISHERIES AND FORESTRY


TYPICAL SCHEDULE OF WORKS FOR NEW VEHICULAR DIRECTIONAL SIGN

- 1 - REMOVE AND DISPOSE EXISTING SIGN AND MAKE GOOD FOOTPRINT
- 2 - SUPPLY AND INSTALL NEW VD SIGN AS PER INDIVIDUAL SITE OVERLAYS
- 3 - LAYOUT TO BE CONFIRMED, CONTRACTOR TO PROVIDE

NOTE: READ IN CONJUNCTION WITH SITE OVERLAYS AND PLANS

MELBOURNE L3/473 Bourke Street Melbourne 3000 VIC Australia T/ 03 9670 6767 F/ 03 9670 6769	 a way forward	NOT FOR CONSTRUCTION			REVISION/	REVISION DESCRIPTION/	REVISION DATE/	CHECKED/	CLIENT	SHEET NO	SCALE
		CLIENT APPROVAL SIGNATURE _____ NAME _____ DATE _____			-	-	-	-	FEDERATION	03 OF 04	SHOWN @ A3
©Copyright Diadem Pty Ltd. Reproductions of the whole or part of this document constitutes an infringement of copyright. The information, ideas and concepts contained in this document are confidential. The recipient(s) of this document is prohibited from disclosing such information to any person without the prior written consent of Diadem. Figure dimensions shall take precedence to scaled.			PROJECT FEDERATION CENTRES REBRAND			DATE PLOTTED 27.05.2013		DRAWING TITLE NEW VEHICULAR DIRECTIONAL TOTEM SECTION			
diadem.com.au info@diadem.com.au diadem.co.nz info@diadem.co.nz			PM	DRAWN	CHECKED	PROJECT NUMBER	REV				
			RF	NE	RF	CPG 15054	CPE_ILL 02		-		

VEHICULAR DIRECTIONAL TOTEM SINGLE SIDED SHOWN

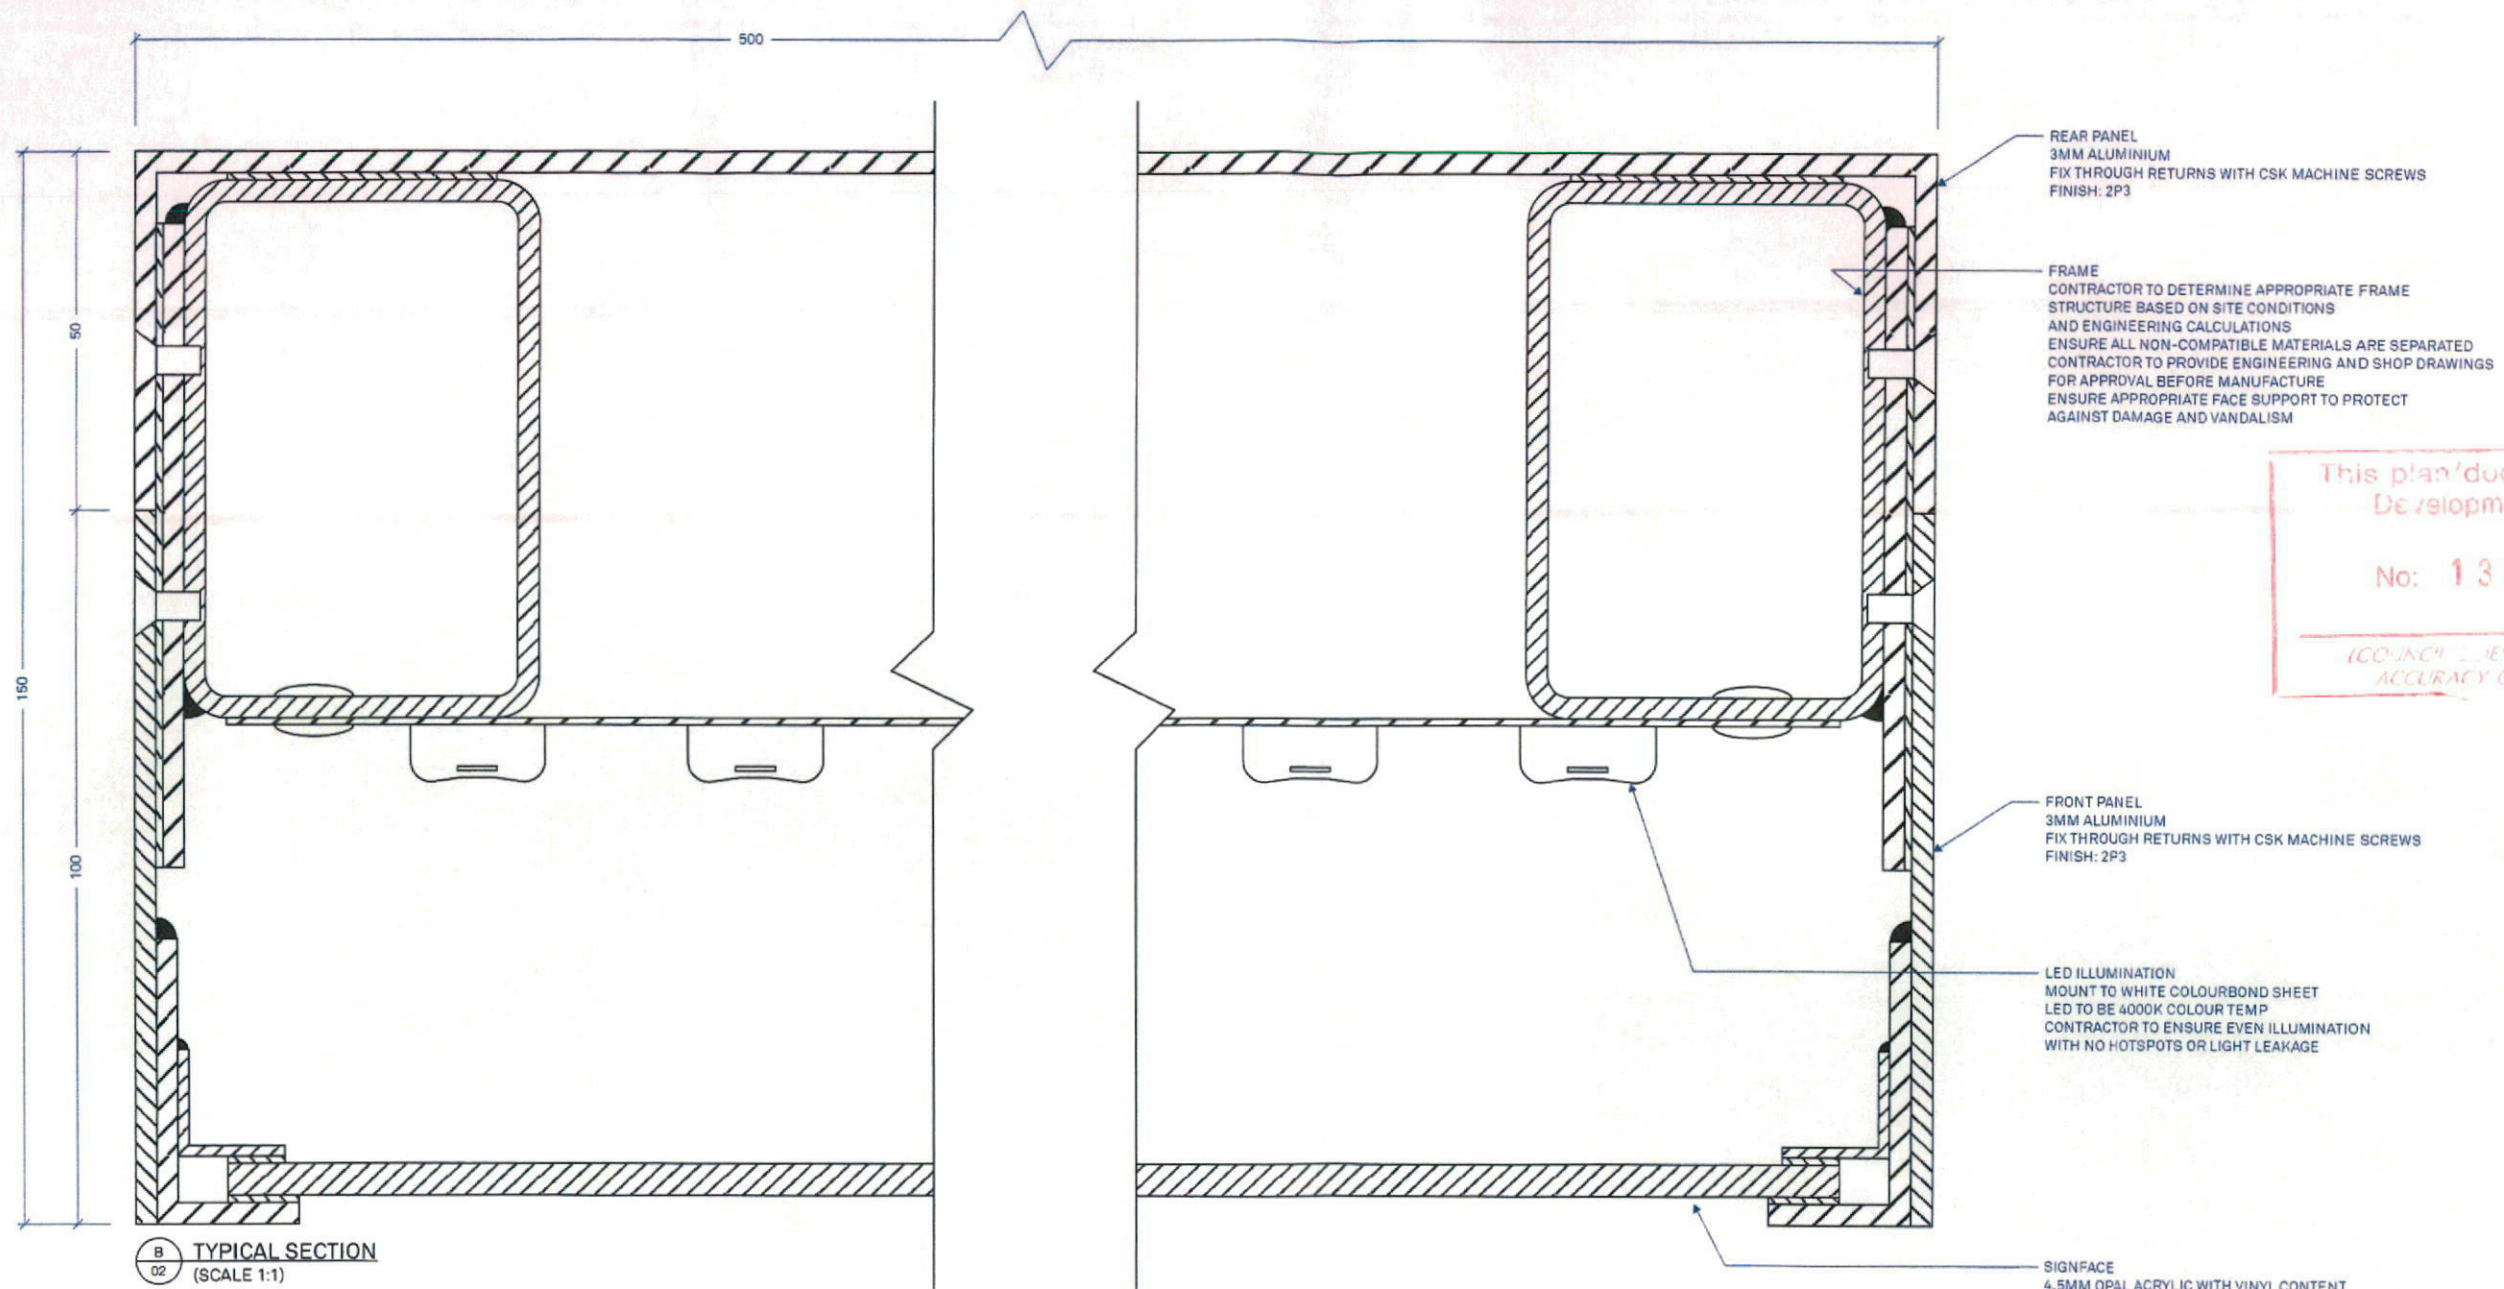

This plan/document relates to:
Development Application
No: 130509
(COLOUR DOES NOT APPLY TO THE ACCURACY OF DETAIL IN PLANS)

- TYPICAL SCHEDULE OF WORKS FOR NEW VEHICULAR DIRECTIONAL SIGN**
- 1 - REMOVE AND DISPOSE EXISTING SIGN AND MAKE GOOD FOOTPRINT
 - 2 - SUPPLY AND INSTALL NEW VD SIGN AS PER INDIVIDUAL SITE OVERLAYS

NOTE: READ IN CONJUNCTION WITH SITE OVERLAYS AND PLANS

MELBOURNE L3/473 Bourke Street Melbourne 3000 VIC Australia T/ 03 9670 6767 F/ 03 9670 6769		diadem a way forward		NOT FOR CONSTRUCTION		REVISION/ REVISION DESCRIPTION/ - -	REVISION DATE/ CHECKED/ - -	CLIENT FEDERATION	SHEET NO 04 OF 04	SCALE SHOWN @ A3
CLIENT APPROVAL SIGNATURE _____ NAME _____ DATE _____				©Copyright Diadem Pty Ltd. Reproductions of the whole or part of this document constitutes an infringement of copyright. The information, ideas and concepts contained in this document are confidential. The recipient(s) of this document is prohibited from disclosing such information to any person without the prior written consent of Diadem. Figured dimensions shall take precedence to scaled.		PROJECT FEDERATION CENTRES REBRAND		DATE PLOTTED 27.05.2013	DRAWING TITLE NEW VEHICULAR DIRECTIONAL TOTEM SECTION	
diadem.com.au info@diadem.com.au	diadem.co.nz info@diadem.co.nz	PM RF	DRAWN NE	CHECKED RF	PROJECT NUMBER CPG 15054	CPE_ILL 03		REV -		

PYLON SIGN FLAT (ACRYLIC FACE)



EXISTING CONDITIONS
(NTS)

REMOVE EXISTING 3 SIDED ILLUMINATED SIGN AND REPLACE WITH NEW BRANDING TOTEM SIGN. REFER TO NEXT PAGE FOR MORE INFORMATION.

No: 130500




PROPOSED
(NTS)

TS_ILL 12

REFER TO KOP PACK FOR SIGN INFORMATION

MELBOURNE L3/4 73 Bourke Street Melbourne 3000 VIC Australia T/ 03 9670 6767 F/ 03 9670 6769 diadem.com.au info@diadem.com.au		NOT FOR CONSTRUCTION		REVISION/	REVISION DESCRIPTION/	REVISION DATE/	CHECKED/	CLIENT	SHEET NO	SCALE			
		CLIENT APPROVAL SIGNATURE _____ NAME _____ DATE _____ <small>©Copyright Diadem Pty Ltd. Reproductions of the whole or part of this document constitutes an infringement of copyright. The information, ideas and concepts contained in this document are confidential. The recipient of this document is prohibited from disclosing such information to any person without the prior written consent of Diadem. Figured dimensions shall take precedence to scaled.</small>						FEDERATION CENTRE	-	NTS @ A3			
								PROJECT	DATE PLOTTED	DRAWING TITLE			
								FEDERATION CENTRE REBRAND	10.05.2013	NEPEAN SIGN TYPE: Totem Sign			
								PM	DRAWN	CHECKED	PROJECT NUMBER	REV	
								RF	EM	JD	CPG 15054	TS_ILL-SIGN_1-01	-


**BRANDING TOTEM
SINGLE SIDED SHOWN**

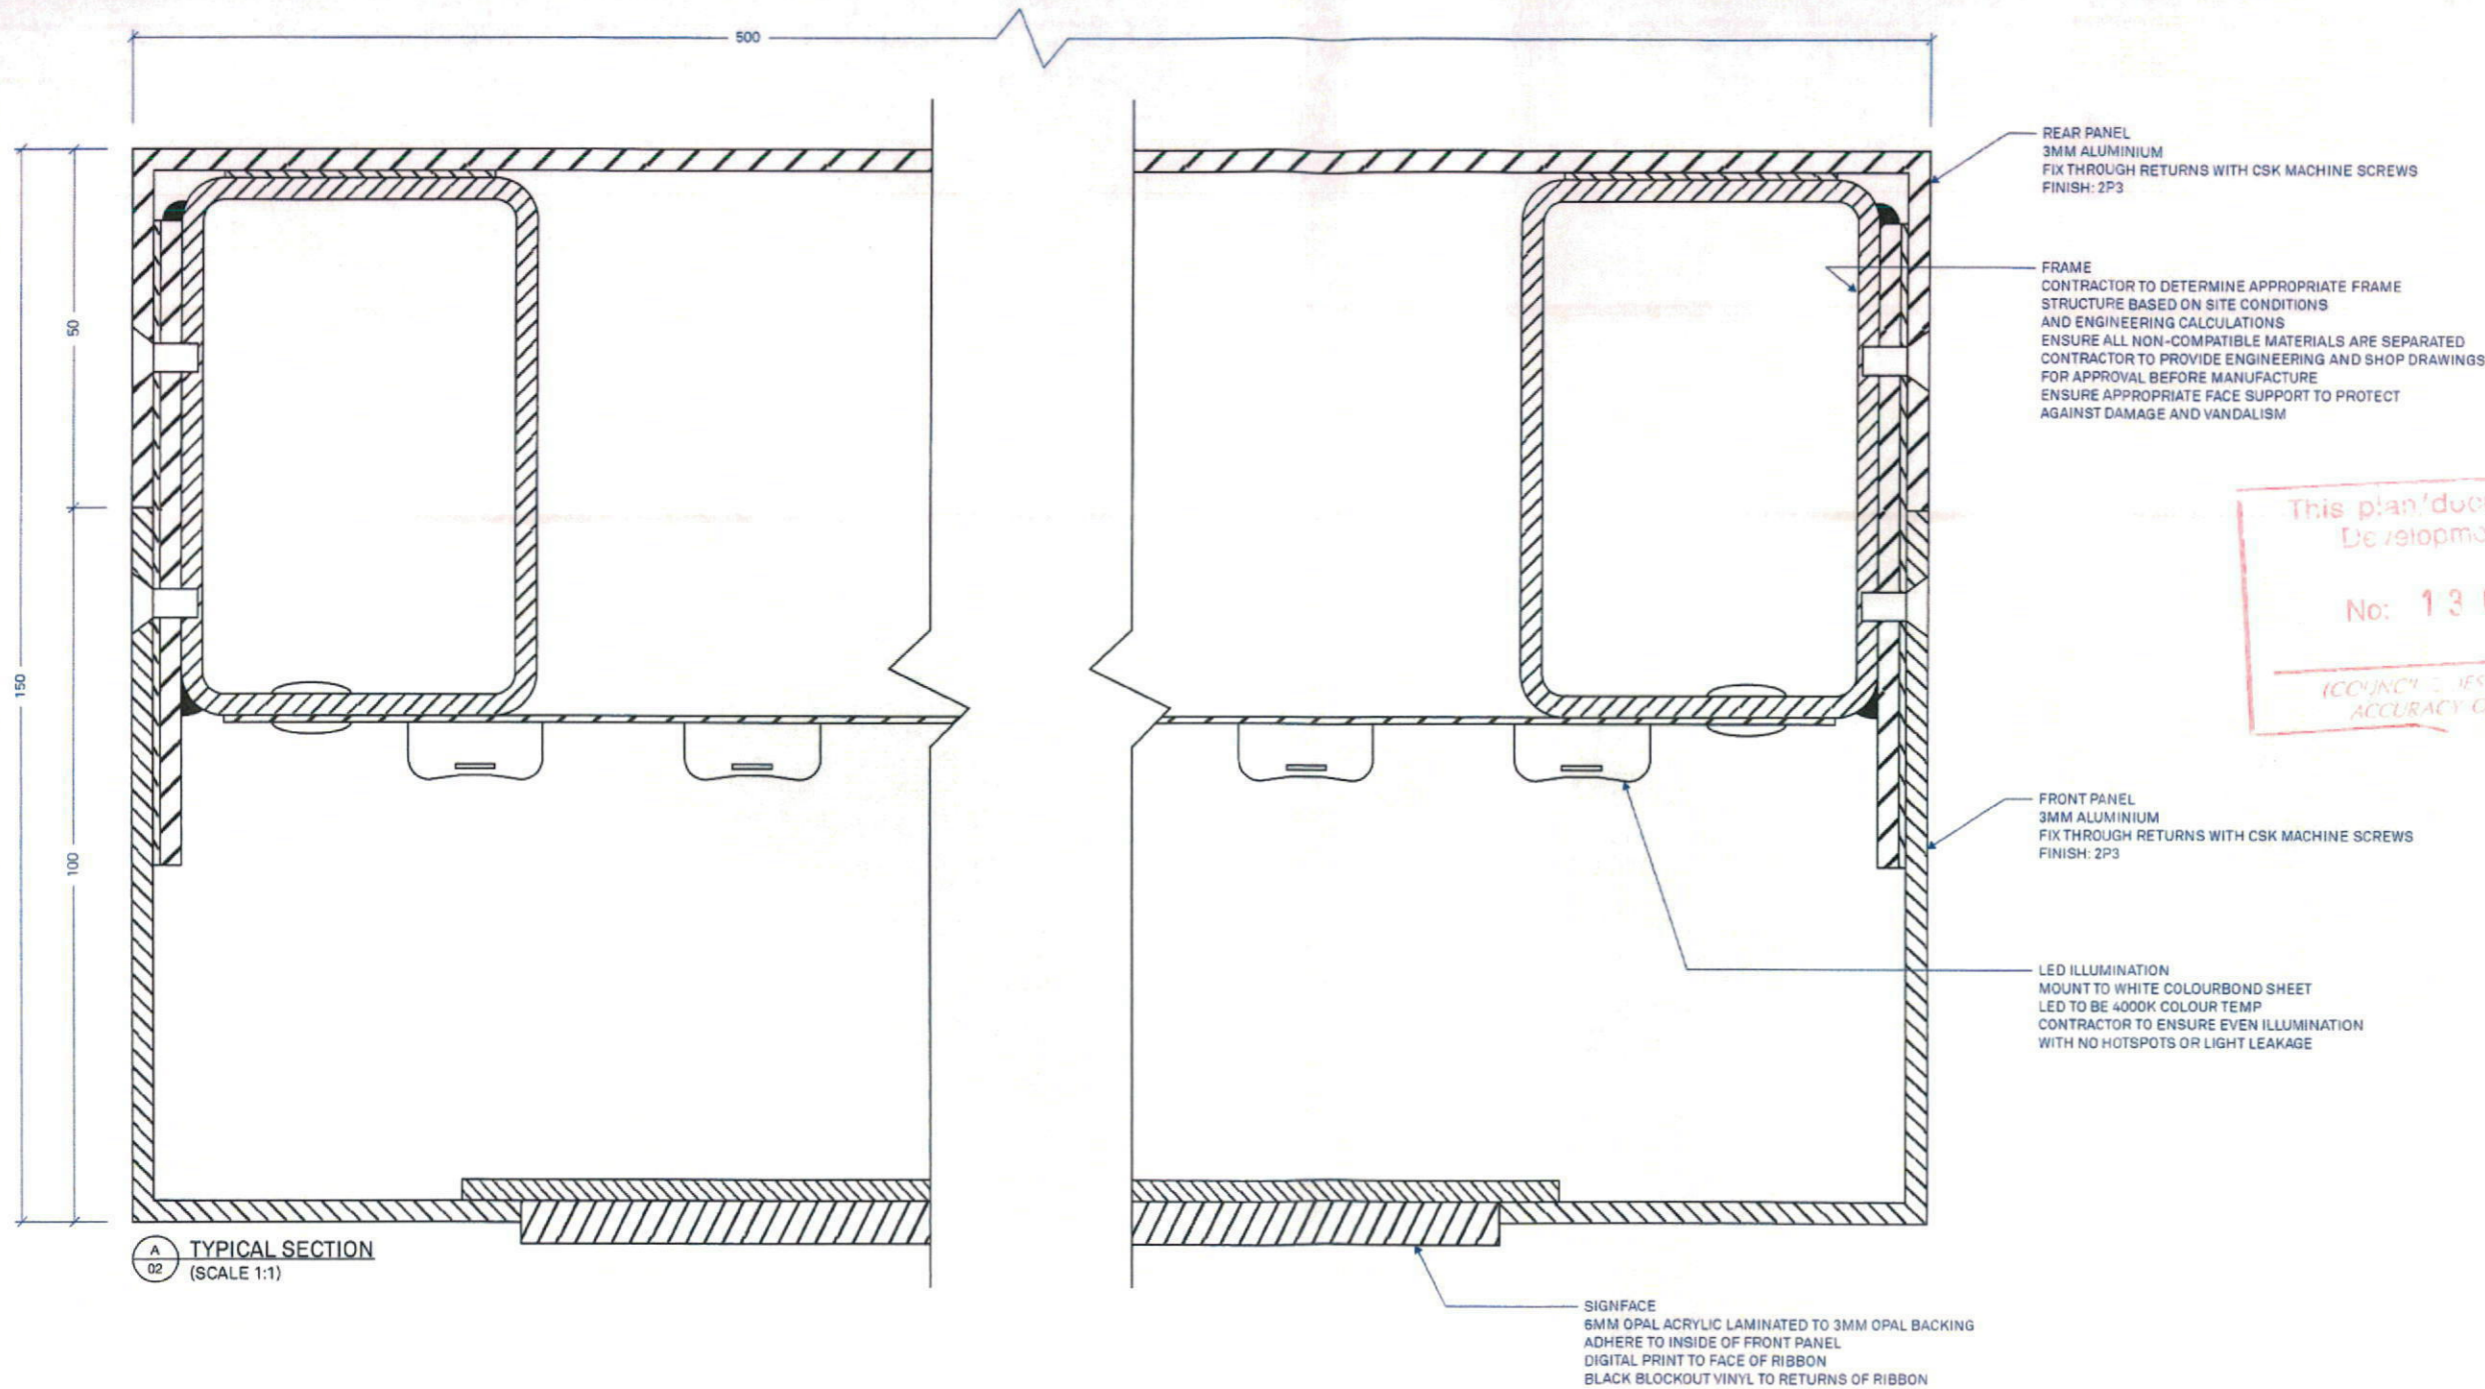


A
TYPICAL SECTION
(SCALE 1:1)

- TYPICAL SCHEDULE OF WORKS FOR NEW VEHICULAR DIRECTIONAL SIGN**
- 1 - REMOVE AND DISPOSE EXISTING SIGN AND MAKE GOOD FOOTPRINT
 - 2 - SUPPLY AND INSTALL NEW VD SIGN AS PER INDIVIDUAL SITE OVERLAYS
 - 3 - LAYOUT TO BE CONFIRMED, CONTRACTOR TO PROVIDE

NOTE: READ IN CONJUNCTION WITH SITE OVERLAYS AND PLANS


MELBOURNE L3/473 Bourke Street Melbourne 3000 VIC Australia T/ 03 9670 6767 F/ 03 9670 6789 diadem.com.au info@diadem.com.au	 a way forward	NOT FOR CONSTRUCTION		REVISION/	REVISION DESCRIPTION/	REVISION DATE/	CHECKED/	CLIENT FEDERATION	SHEET NO 03 OF 04	SCALE SHOWN @ A3	
		CLIENT APPROVAL		-	-	-	-	PROJECT FEDERATION CENTRES REBRAND	DATE PLOTTED 27.05.2013	DRAWING TITLE NEW BRANDING TOTEM SECTION	
		SIGNATURE	NAME	DATE					PROJECT NUMBER CPG 15054	TS_ILL 02	REV -
<small>© Copyright Diadem Pty Ltd. Reproductions of the whole or part of this document constitutes an infringement of copyright. The information, ideas and concepts contained in this document are confidential. The recipient(s) of this document is provided from disclosing such information to any person without the prior written consent of Diadem. Figured dimensions shall take precedence to scaled.</small>											

**BRANDING TOTEM
SINGLE SIDED SHOWN**

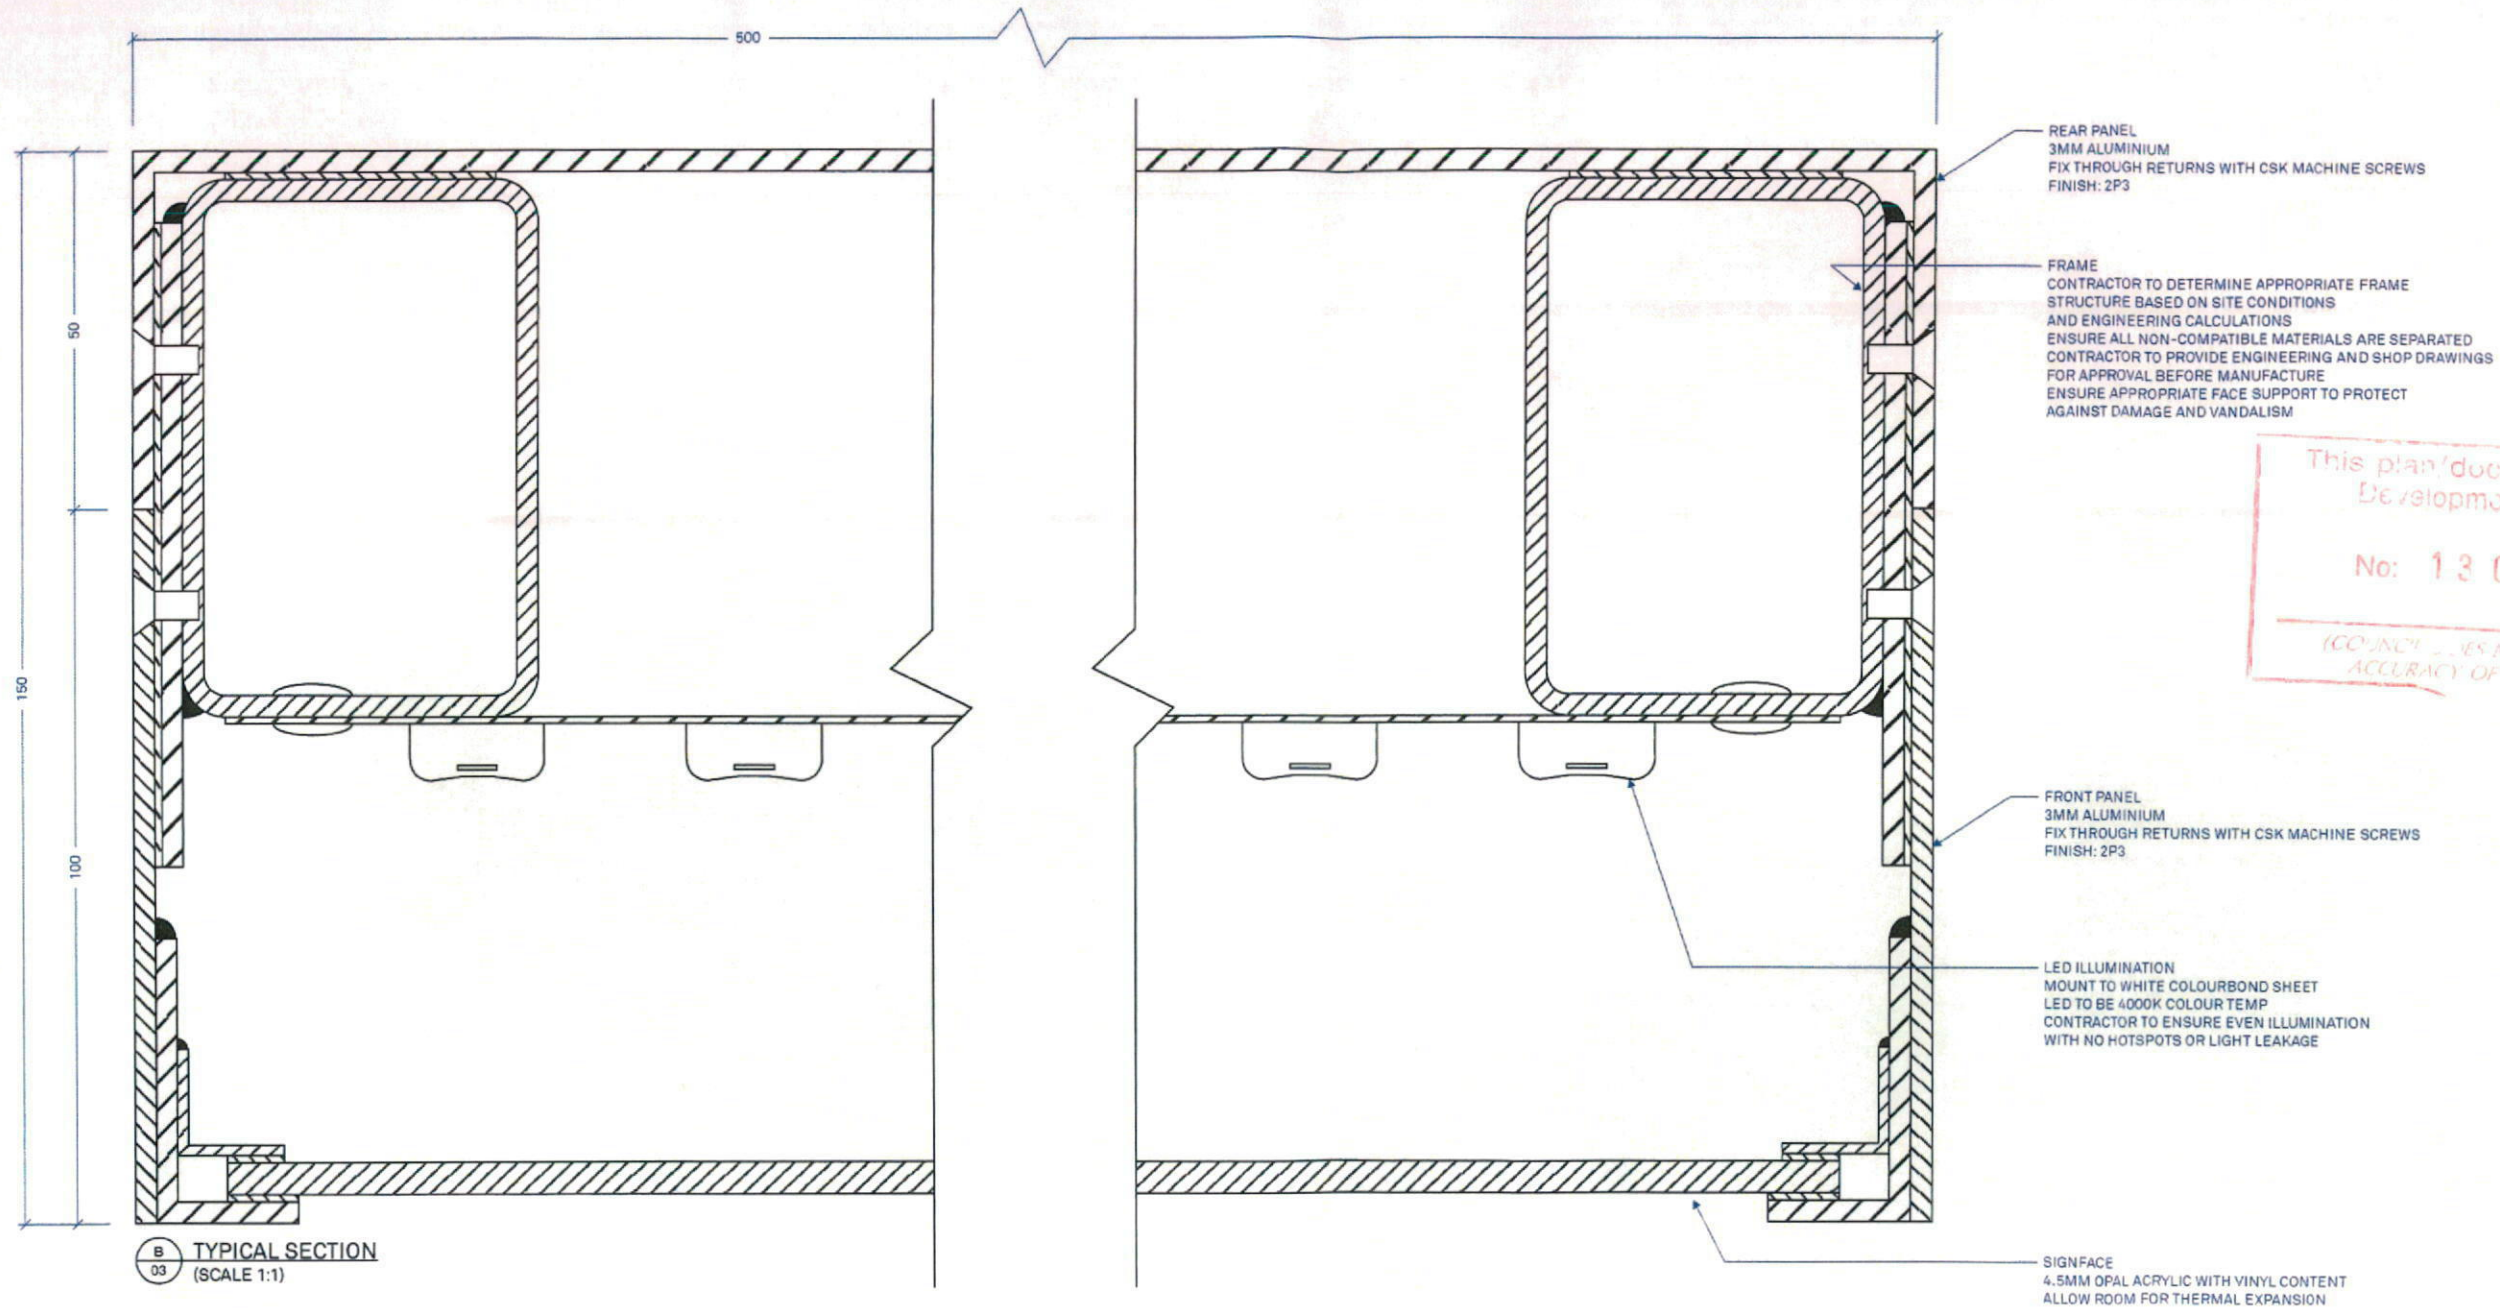

- TYPICAL SCHEDULE OF WORKS FOR NEW VEHICULAR DIRECTIONAL SIGN**
- 1 - REMOVE AND DISPOSE EXISTING SIGN AND MAKE GOOD FOOTPRINT
 - 2 - SUPPLY AND INSTALL NEW VD SIGN AS PER INDIVIDUAL SITE OVERLAYS

NOTE: READ IN CONJUNCTION WITH SITE OVERLAYS AND PLANS

MELBOURNE L3/473 Bourke Street Melbourne 3000 VIC Australia T/ 03 9670 8767 F/ 03 9670 8789 diadem.com.au info@diadem.com.au	 a way forward	NOT FOR CONSTRUCTION			REVISION/ REVISION DESCRIPTION/ - -	REVISION DATE/ CHECKED/ - -	CLIENT FEDERATION	SHEET NO 04 OF 04	SCALE SHOWN @ A3	
		CLIENT APPROVAL SIGNATURE _____ NAME _____ DATE _____			©Copyright Diadem Pty Ltd. Reproductions of the whole or part of this document constitutes an infringement of copyright. The information, ideas and concepts contained in this document are confidential. The recipient(s) of this document is prohibited from disclosing such information to any person without the prior written consent of Diadem. Figured dimensions shall take precedence to scaled.			PROJECT FEDERATION CENTRES REBRAND	DATE PLOTTED 27.05.2013	DRAWING TITLE NEW BRANDING TOTEM SECTION
		PM RF	DRAWN NE	CHECKED RF	PROJECT NUMBER CPG 15054	TS_ILL 03		REV -		

BUILDING SIGN (3D APPLICATION)



⊖ EXISTING CONDITIONS
(NTS)



⊖ PROPOSED
(NTS)

EXISTING SIGN (LIQUORLAND)
RELOCATED UNDERNEATH NEW
PROPOSED BUILDING SIGN

NEW BUILDING SIGN (ILLUMINATED)
PROPOSED FOR THIS LOCATION
SIGN PANEL SIZE: 1200mm x 2400mm (APPROX)

This plan/document relates to:
Development Application
No: 130599
ICO/JNC/130599 NOT A T...
ACCURACY OF DETAIL IN PLANS

BS_3D 24

REFER TO KOP PACK FOR SIGN INFORMATION

MELBOURNE
L3/473 Bourke Street
Melbourne 3000
VIC Australia
T/ 03 9670 6767
F/ 03 9670 6769

diadem.com.au info@diadem.com.au
diadem.co.nz info@diadem.co.nz



NOT FOR CONSTRUCTION		
CLIENT APPROVAL		
SIGNATURE	NAME	DATE
<small>©Copyright Diadem Pty Ltd. Reproductions of the whole or part of this document constitutes an infringement of copyright. The information, ideas and concepts contained in this document are confidential. The recipient(s) of this document is prohibited from disclosing such information to any person without the prior written consent of Diadem. Figured dimensions shall take precedence to scaled.</small>		


REVISION/	REVISION DESCRIPTION/	REVISION DATE/	CHECKED/
-	-	-	-

CLIENT FEDERATION CENTRE	SHEET NO -	SCALE NTS @ A3
PROJECT FEDERATION CENTRE REBRAND	DATE PLOTTED 10.05.2013	DRAWING TITLE NEPEAN SIGN TYPE: Building Sign - 3D
PM RF	DRAWN EM	CHECKED JD

PROJECT NUMBER CPG 16054	PROJECT NUMBER CPG 16054	PROJECT NUMBER CPG 16054	PROJECT NUMBER CPG 16054	PROJECT NUMBER CPG 16054	PROJECT NUMBER CPG 16054
BS_3D_SIGN_1-01	BS_3D_SIGN_1-01	BS_3D_SIGN_1-01	BS_3D_SIGN_1-01	BS_3D_SIGN_1-01	BS_3D_SIGN_1-01
REV -	REV -	REV -	REV -	REV -	REV -

3D ENTRANCE ID SIGN ON PANEL (ILLUMINATED)

NOTE: SITE LOGOS SHOWN ARE INDICATIVE ONLY. REFER TO SITE PACKS FOR CORRECT LOGOS.

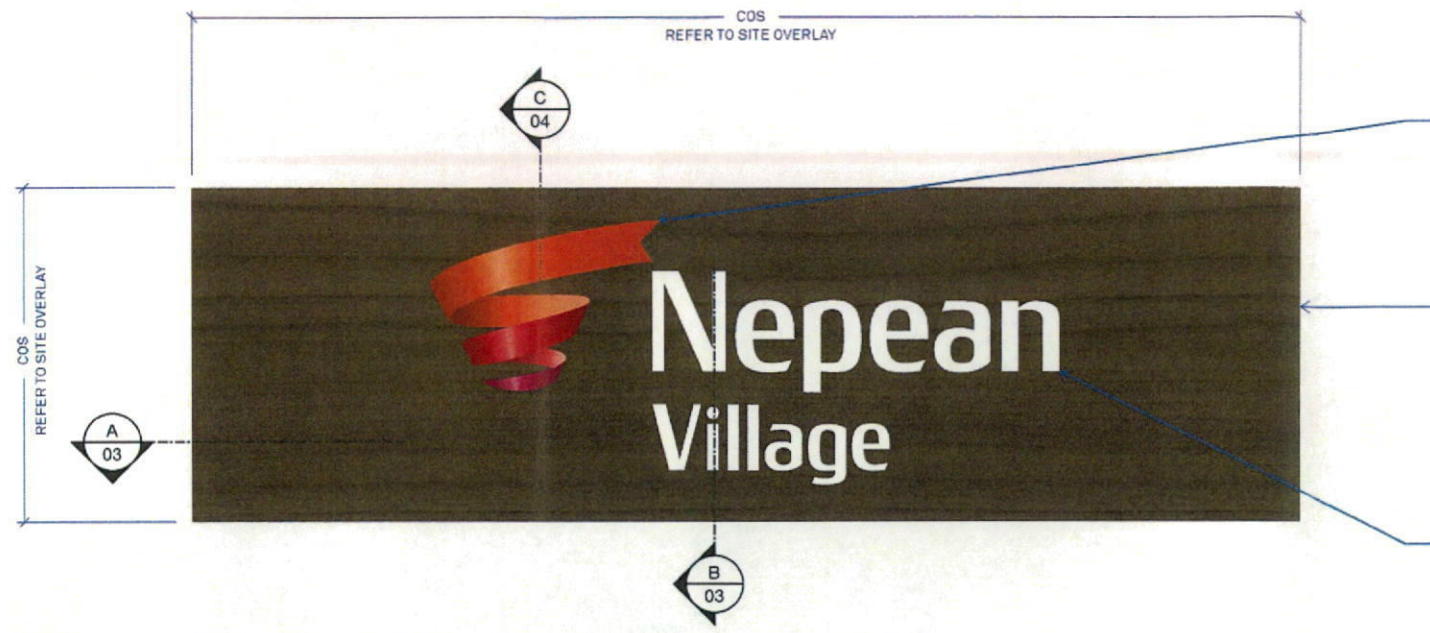


TYPICAL FRONT VIEW - EIS-3D-PL - HORIZONTAL
(SCALE 1:50)

FABRICATED RIBBON
60MM DEEP
ALL ACRYLIC STRUCTURE
LED ILLUMINATION
DIGITAL PRINT TRANSLUCENT
VINYL TO FACE
BLOCK OUT VINYL TO RETURNS
COLOUR: SECONDARY COLOUR

PANEL
80MM DEEP FABRICATED PANEL
4MM ALLUCOBOND
ALUMINIUM ANGLE MOUNTING FRAME TO WALL
FIXED THROUGH RETURNS TO FRAME
LED ILLUMINATION
LED SPEC: 4000K COLOUR TEMPERATURE
TRIDONIC TALEXXCHAIN OR SIMILAR
DIADEM TO APPROVE LAMP SELECTION
PRIOR TO INSTALLATION
DIGITAL PRINT OR PAINT TO FACE

ILLUMINATED LETTERS
INTRACUT OPAL ACRYLIC TEXT
EXPRESSED THROUGH PANEL
FIRST LINE: 15MM OPAL ACRYLIC
SECOND LINE: 10MM OPAL ACRYLIC
RETURNS TO ILLUMINATE

This plan/document relates to:
Development Application
No: 120589
COUNCIL REF NO: ATT 120589
ACCURACY OF DETAIL IN PLANS

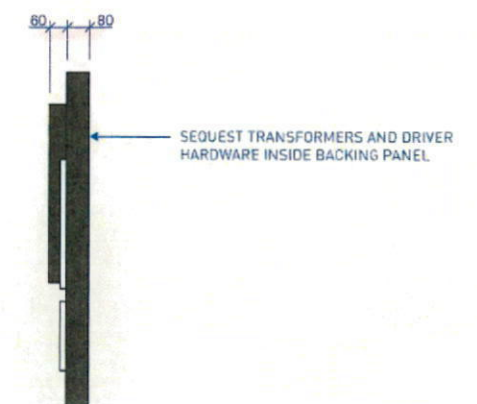

TYPICAL RIGHT VIEW - EIS-3D-PL - HORIZONTAL
(SCALE 1:25)

TYPICAL SCHEDULE OF WORKS FOR NEW 3D SIGN

- 1 - REMOVE AND DISPOSE EXISTING SIGN AND MAKE GOOD FOOTPRINT
- 2 - SUPPLY AND INSTALL NEW 3D SIGN AS PER INDIVIDUAL SITE OVERLAYS
- 3 - PREPARE AND PAINT SURROUNDING BUILDING ELEMENTS AS PER INDIVIDUAL SITE OVERLAYS



NOTE: SHAPE AND SIZE OF SIGN AREA WILL VARY ON A SITE BY SITE BASIS. CHECK SITE OVERLAY DOCUMENT FOR DETAILS

IF ENTRY SIGN IS ABOVE AWNING HEIGHT, USE WOODGRAIN GRAPHIC. IF BELOW, USE SOLID COLOUR BACKGROUND. REFER TO SITE OVERLAYS.

NOTE: READ IN CONJUNCTION WITH SITE OVERLAYS AND PLANS


MELBOURNE L3/473 Bourke Street Melbourne 3000 VIC Australia T/ 03 9670 6767 F/ 03 9670 6769		a way forward		NOT FOR CONSTRUCTION		REVISION/ REVISION DESCRIPTION/ - -	REVISION DATE/ CHECKED/ - -	CLIENT FEDERATION	SHEET NO 02 OF 04	SCALE SHOWN @ A3
CLIENT APPROVAL SIGNATURE _____ NAME _____ DATE _____				<small>©Copyright Diadem Pty Ltd. Reproductions of the whole or part of this document constitutes an infringement of copyright. The information, ideas and concepts contained in this document are confidential. The recipient of this document is prohibited from disclosing such information to any person without the prior written consent of Diadem. Figured dimensions shall take precedence to scaled.</small>		PROJECT FEDERATION CENTRES REBRAND		DATE PLOTTED 27.05.2013	DRAWING TITLE NEW 3D ENTRANCE ID SIGN - PANEL ELEVATIONS	
PM RF	DRAWN NE	CHECKED RF	PROJECT NUMBER CPG 15054	EIS-3D-PL 02		REV -				

3D BUILDING SIGN

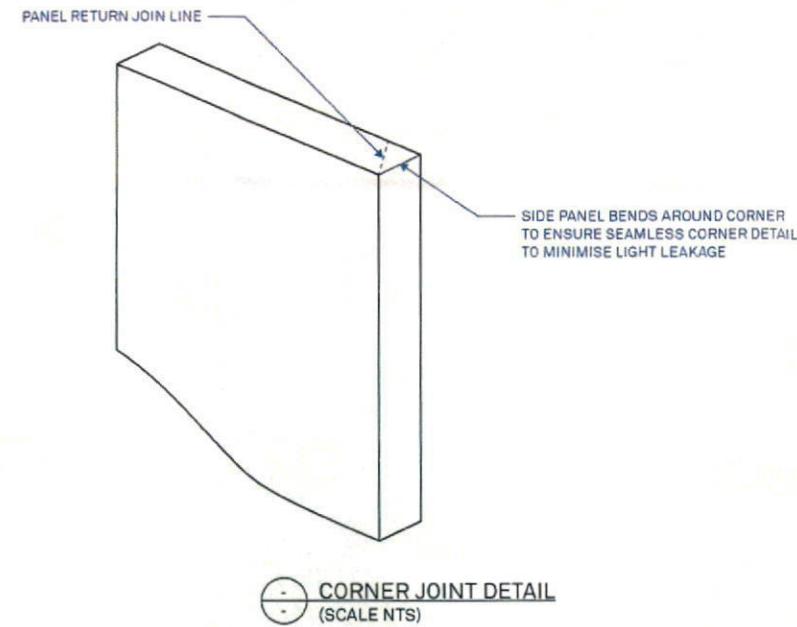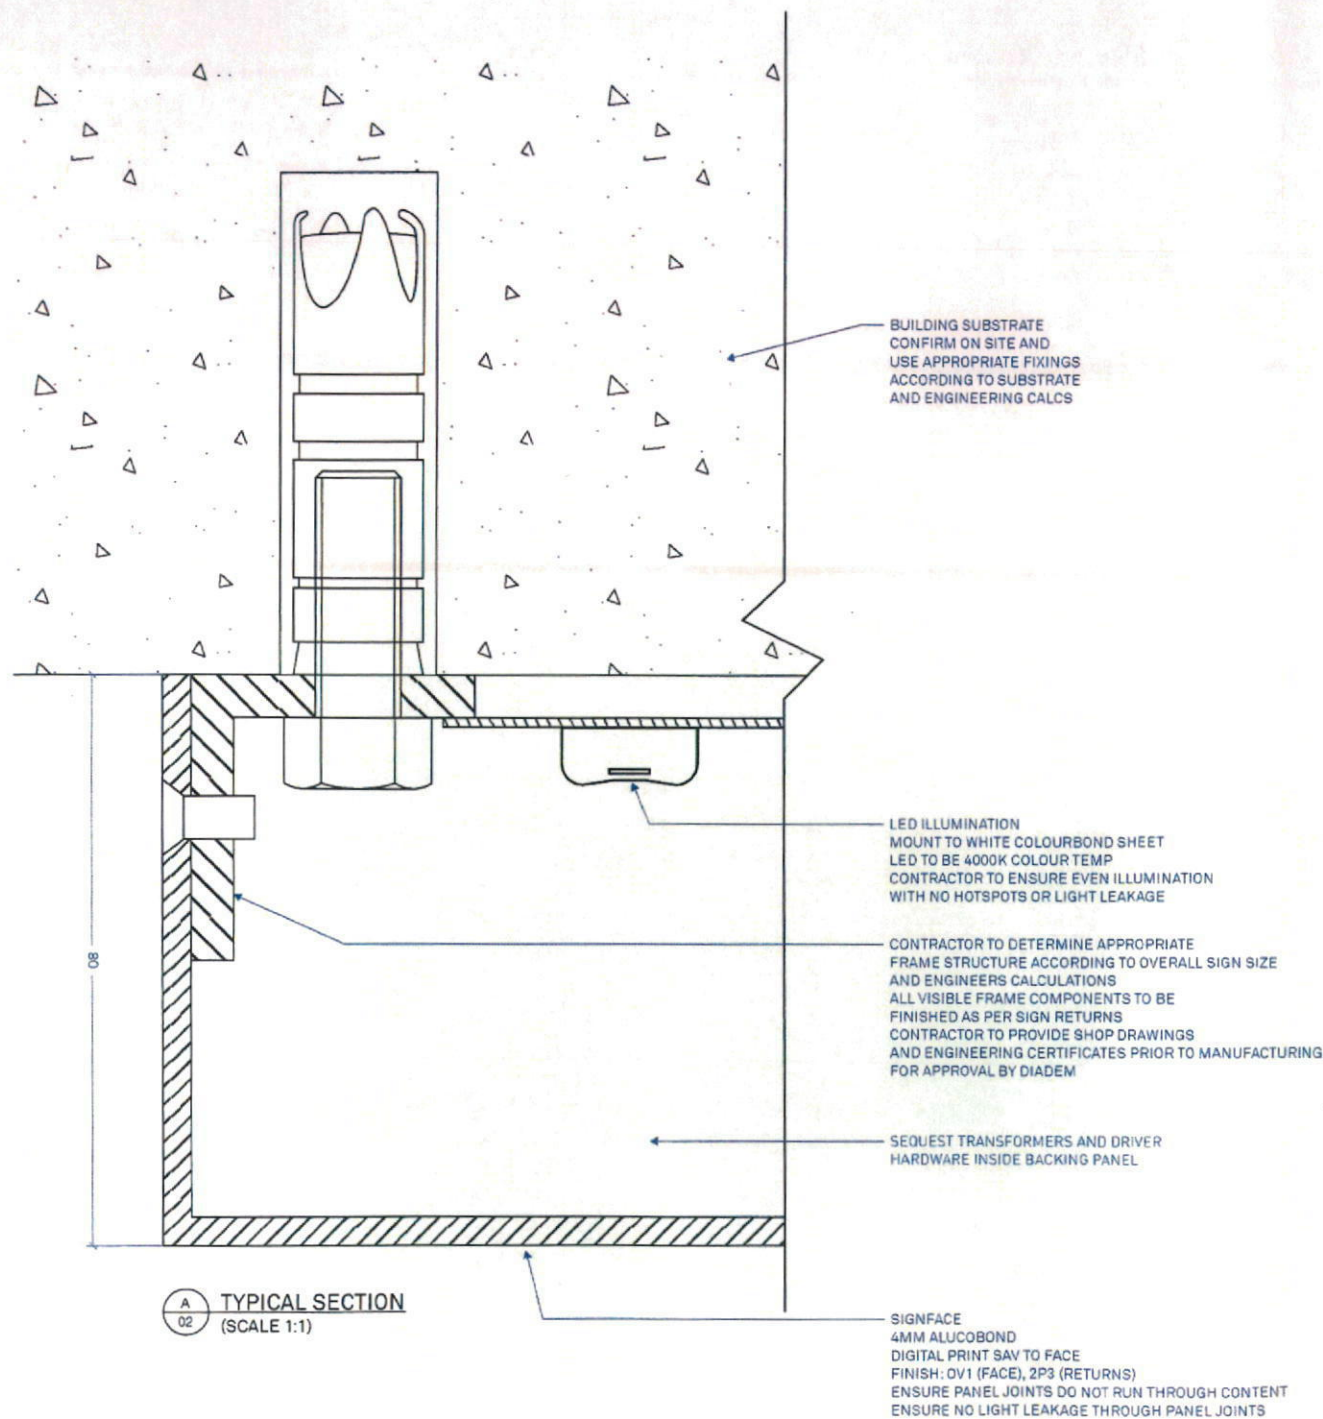

ILLUMINATED INTRACUT TEXT
20MM OPAL ACRYLIC (FIRST LINE)
15MM OPAL ACRYLIC (SECOND LINE IF USED)
LAMINATED TO 3MM OPAL BACKING WITH 15MM OFFSET
ADHERE TO INSIDE OF ALUCOBOND SIGNFACE

4MM ALUCOBOND SIGNFACE

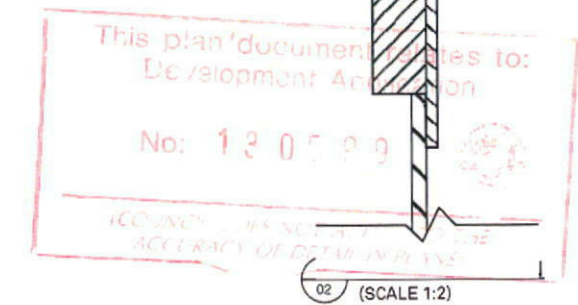

TYPICAL SCHEDULE OF WORKS FOR NEW 3D SIGN

- 1 - REMOVE AND DISPOSE EXISTING SIGN AND MAKE GOOD FOOTPRINT
- 2 - SUPPLY AND INSTALL NEW 3D SIGN AS PER INDIVIDUAL SITE OVERLAYS
- 3 - PREPARE AND PAINT SURROUNDING BUILDING ELEMENTS AS PER INDIVIDUAL SITE OVERLAYS

NOTE: READ IN CONJUNCTION WITH SITE OVERLAYS AND PLANS

MELBOURNE
L3/473 Bourke Street
Melbourne 3000
VIC Australia
T/ 03 9670 6767
F/ 03 9670 6789

diadem
a way forward

diadem.com.au diadem.co.nz
info@diadem.com.au info@diadem.co.nz


NOT FOR CONSTRUCTION		
CLIENT APPROVAL		
SIGNATURE	NAME	DATE
<small>©Copyright Diadem Pty Ltd Reproduction of the whole or part of this document constitutes an infringement of copyright. The information, ideas and concepts contained in this document are confidential. The recipient of this document is prohibited from disclosing such information to any person without the prior written consent of Diadem. Figured dimensions shall take precedence to scaled.</small>		

REVISION/	REVISION DESCRIPTION/	REVISION DATE/	CHECKED/
-	-	-	-

CLIENT FEDERATION		SHEET NO 03 OF 04	SCALE SHOWN @ A3
PROJECT FEDERATION CENTRES REBRAND		DATE PLOTTED 27.05.2013	DRAWING TITLE NEW 3D ENTRANCE ID SIGN - PANEL SECTIONS
PM RF	DRAWN NE	CHECKED RF	PROJECT NUMBER CPG 15054
			REV -

EIS-3D-PL 03

3D ENTRANCE ID SIGN ON PANEL (ILLUMINATED)

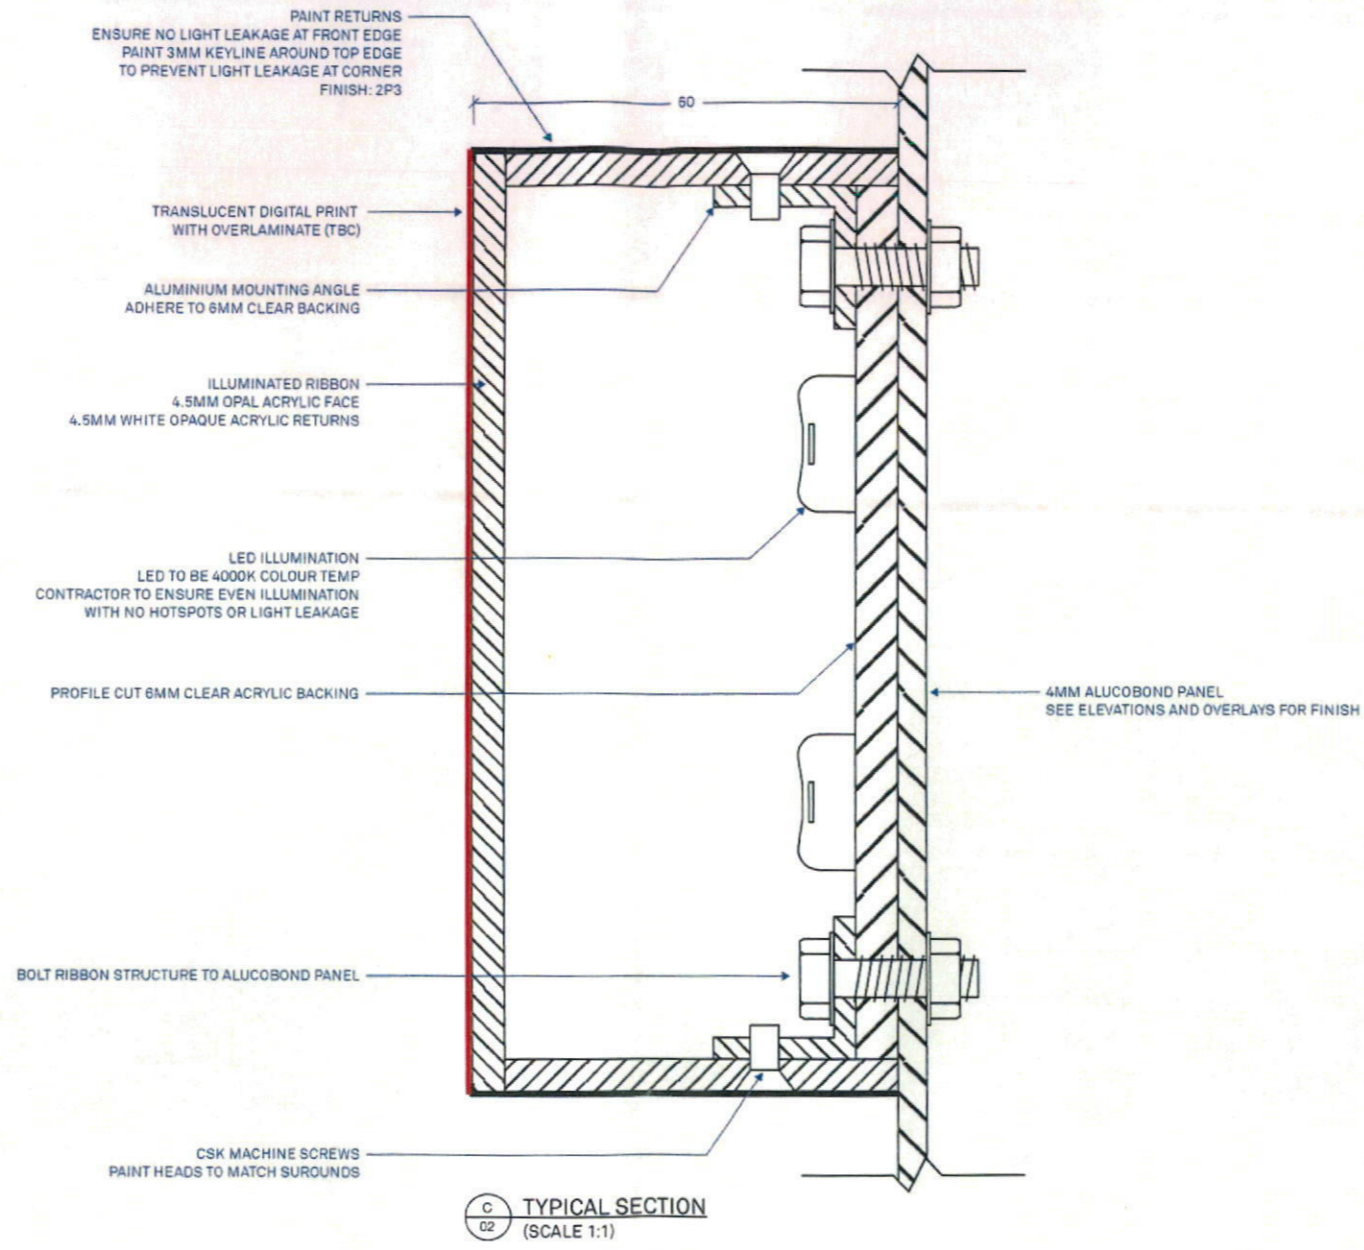


 




This plan/document relates to:
Development Application
No: 130599
(COUNCIL DOES NOT ATTEST TO THE
ACCURACY OF DETAIL IN PLANS)

TYPICAL SCHEDULE OF WORKS FOR NEW 3D SIGN

- 1 - REMOVE AND DISPOSE EXISTING SIGN AND MAKE GOOD FOOTPRINT
- 2 - SUPPLY AND INSTALL NEW 3D SIGN AS PER INDIVIDUAL SITE OVERLAYS
- 3 - PREPARE AND PAINT SURROUNDING BUILDING ELEMENTS AS PER INDIVIDUAL SITE OVERLAYS

NOTE: READ IN CONJUNCTION WITH SITE OVERLAYS AND PLANS

MELBOURNE L3/473 Bourke Street Melbourne 3000 VIC Australia T/ 03 9670 6767 F/ 03 9670 6789 diadem.com.au info@diadem.com.au	 a way forward	NOT FOR CONSTRUCTION		REVISION/	REVISION DESCRIPTION/	REVISION DATE/	CHECKED/	CLIENT FEDERATION	SHEET NO 04 OF 04	SCALE SHOWN @ A3	
		CLIENT APPROVAL						PROJECT FEDERATION CENTRES REBRAND	DATE PLOTTED 27.05.2013	DRAWING TITLE NEW 3D ENTRANCE ID SIGN - PANEL SECTIONS	
		SIGNATURE	NAME	DATE				PROJECT NUMBER CPG 15054		EIS-3D-PL 04	REV -
<small>©Copyright Diadem Pty Ltd. Reproductions of the whole or part of this document constitutes an infringement of copyright. The information, ideas and concepts contained in this document are confidential. The recipient(s) of this document is prohibited from disclosing such information to any person without the prior written consent of Diadem. Figured dimensions shall take precedence to scaled.</small>											

SWATCH	DESCRIPTION	COLOUR CODE	OPAQUE VINYL	TRANSLUCENT VINYL	2 PACK PAINT	BUILDING PAINT	STRUCTURAL PAINT
	WOOD GRAIN	DIGITAL PRINT	OV1	TV1	2P1	BP1	SP1
	FLAT PRIMARY	PANTONE® 7533C	OV2	TV2	2P2	BP2	SP2
	SECONDARY	90% BLACK	OV3	TV3	2P3	BP3	SP3
	TERTIARY	PANTONE® WARM GRAY 7C	OV4	TV4	2P4	BP4	SP4
	WHITE	WHITE	OV5	TV5	2P5	BP5	SP5

PERFORMANCE REQUIREMENTS

VINYL: ALL OPAQUE VINYL TO BE AVERY 900 SERIES CAST WITH MINIMUM WARRANTY OF 7 YEARS IN EXTERNAL SETTINGS.
 ALL TRANSLUCENT VINYL TO BE AVERY MPI 2150 SERIES WITH MINIMUM WARRANTY OF 4 YEARS IN EXTERNAL SETTINGS.
 ALL DIGITAL PRINT TO HAVE AVERY OVERLAMINATE SPEC TBC (DOL 1060 OR DOL 1080)
 ALL DIGITAL PRINT VINYL MEDIA TO HAVE 3 YEAR MINIMUM WARRANTY ON COLOURFASTNESS, FADING AND MANUFACTURERS SUBSTRATE.

FLEXFACE: ALL TRANSLUCENT FLEXFACE TO BE AVERY MPI4410 BACKLIT BANNER 510GSM WITH MINIMUM WARRANTY OF 3 YEARS IN EXTERNAL SETTINGS.
 FLEXFACE TO HAVE UV AND WEATHER RESISTANT OVERLAMINATE OR CLEAR OVERSPRAY.

PAINT: ALL EXTERIOR BUILDING PAINT TO BE DULUX ACRA SHIELD WITH MINIMUM WARRANTY OF 7 YEARS IN EXTERNAL SETTINGS.
 ALL STRUCTURAL PAINT TO BE DULUX WEATHERSHIELD X10 WITH MINIMUM WARRANTY OF 7 YEARS IN EXTERNAL SETTINGS.
 ALL SIGNAGE PAINT SHALL BE AUTOMOTIVE GRADE TWO-PACK POLYURETHANE WITH MINIMUM WARRANTY OF 10 YEARS IN EXTERNAL SETTINGS.
 ALL PAINT TO BE PREPARED ACCORDING TO MANUFACTURER'S INSTRUCTIONS. ALL SURFACES TO BE ADEQUATELY PREPARED PRIOR TO PAINTING.


ACM: ALL ACM PANELS TO BE 4MM THICK ALUCOBOND BRANDED PANELS WITH MINIMUM WARRANTY OF 10 YEARS IN EXTERNAL SETTINGS.

OPAL ACRYLIC: ALL OPAL ACRYLIC TO BE CLEAN NEUTRAL WHITE.

ILLUMINATION: 4000K COLOUR TEMPERATURE TRIDONIC TALEXXCHAIN OR SIMILAR. DIADEM TO APPROVE LAMP SELECTION.
 RELAMPING FLURO TUBES TO BE 4000K COLOUR TEMPERATURE TO MATCH EXISTING SIZE AND LENGTH.

SAMPLES OF ALL FINISHES ARE TO BE PROVIDED TO DIADEM PRIOR TO MANUFACTURE.

This plan/document relates to:
 Development Application
 No: 130599
 (COLOUR DOES NOT ATTEMPT TO SHOW THE ACCURACY OF DETAIL IN PLANS)

MELBOURNE L3/473 Bourke Street Melbourne 3000 VIC Australia T/ 03 9670 6767 F/ 03 9670 6769 diadem.com.au info@diadem.com.au	 a way forward	NOT FOR CONSTRUCTION		REVISION/	REVISION DESCRIPTION/	REVISION DATE/	CHECKED/	CLIENT	SHEET NO	SCALE		
		CLIENT APPROVAL		-	-	-	-	FEDERATION	01 OF 01	SHOWN @ A3		
SIGNATURE _____ NAME _____ DATE _____								PROJECT	DATE PLOTTED	DRAWING TITLE		
<small>©Copyright Diadem Pty Ltd. Reproductions of the whole or part of this document constitutes an infringement of copyright. The information, ideas and concepts contained in this document are confidential. The recipient(s) of this document is prohibited from disclosing such information to any person without the prior written consent of Diadem. Figured dimensions shall take precedence to scaled.</small>								FEDERATION CENTRES REBRAND	27.05.2013	FINISHES		
								PM	DRAWN	CHECKED	PROJECT NUMBER	REV
								RF	NE	RF	CPG 15054	-