


NATIONWIDE HOUSE ENERGY RATING SCHEME
 Average star rating: **6.8**
 Certificate no.: 0002853670
 Assessor Name: Ian Fry
 Accreditation no.: VIC/BDV/12/1441
 Certificate date: 14 June 2018
 Dwelling Address: Jordan Springs Boulevard, Jordan Springs, NSW 2747
 www.nathers.gov.au

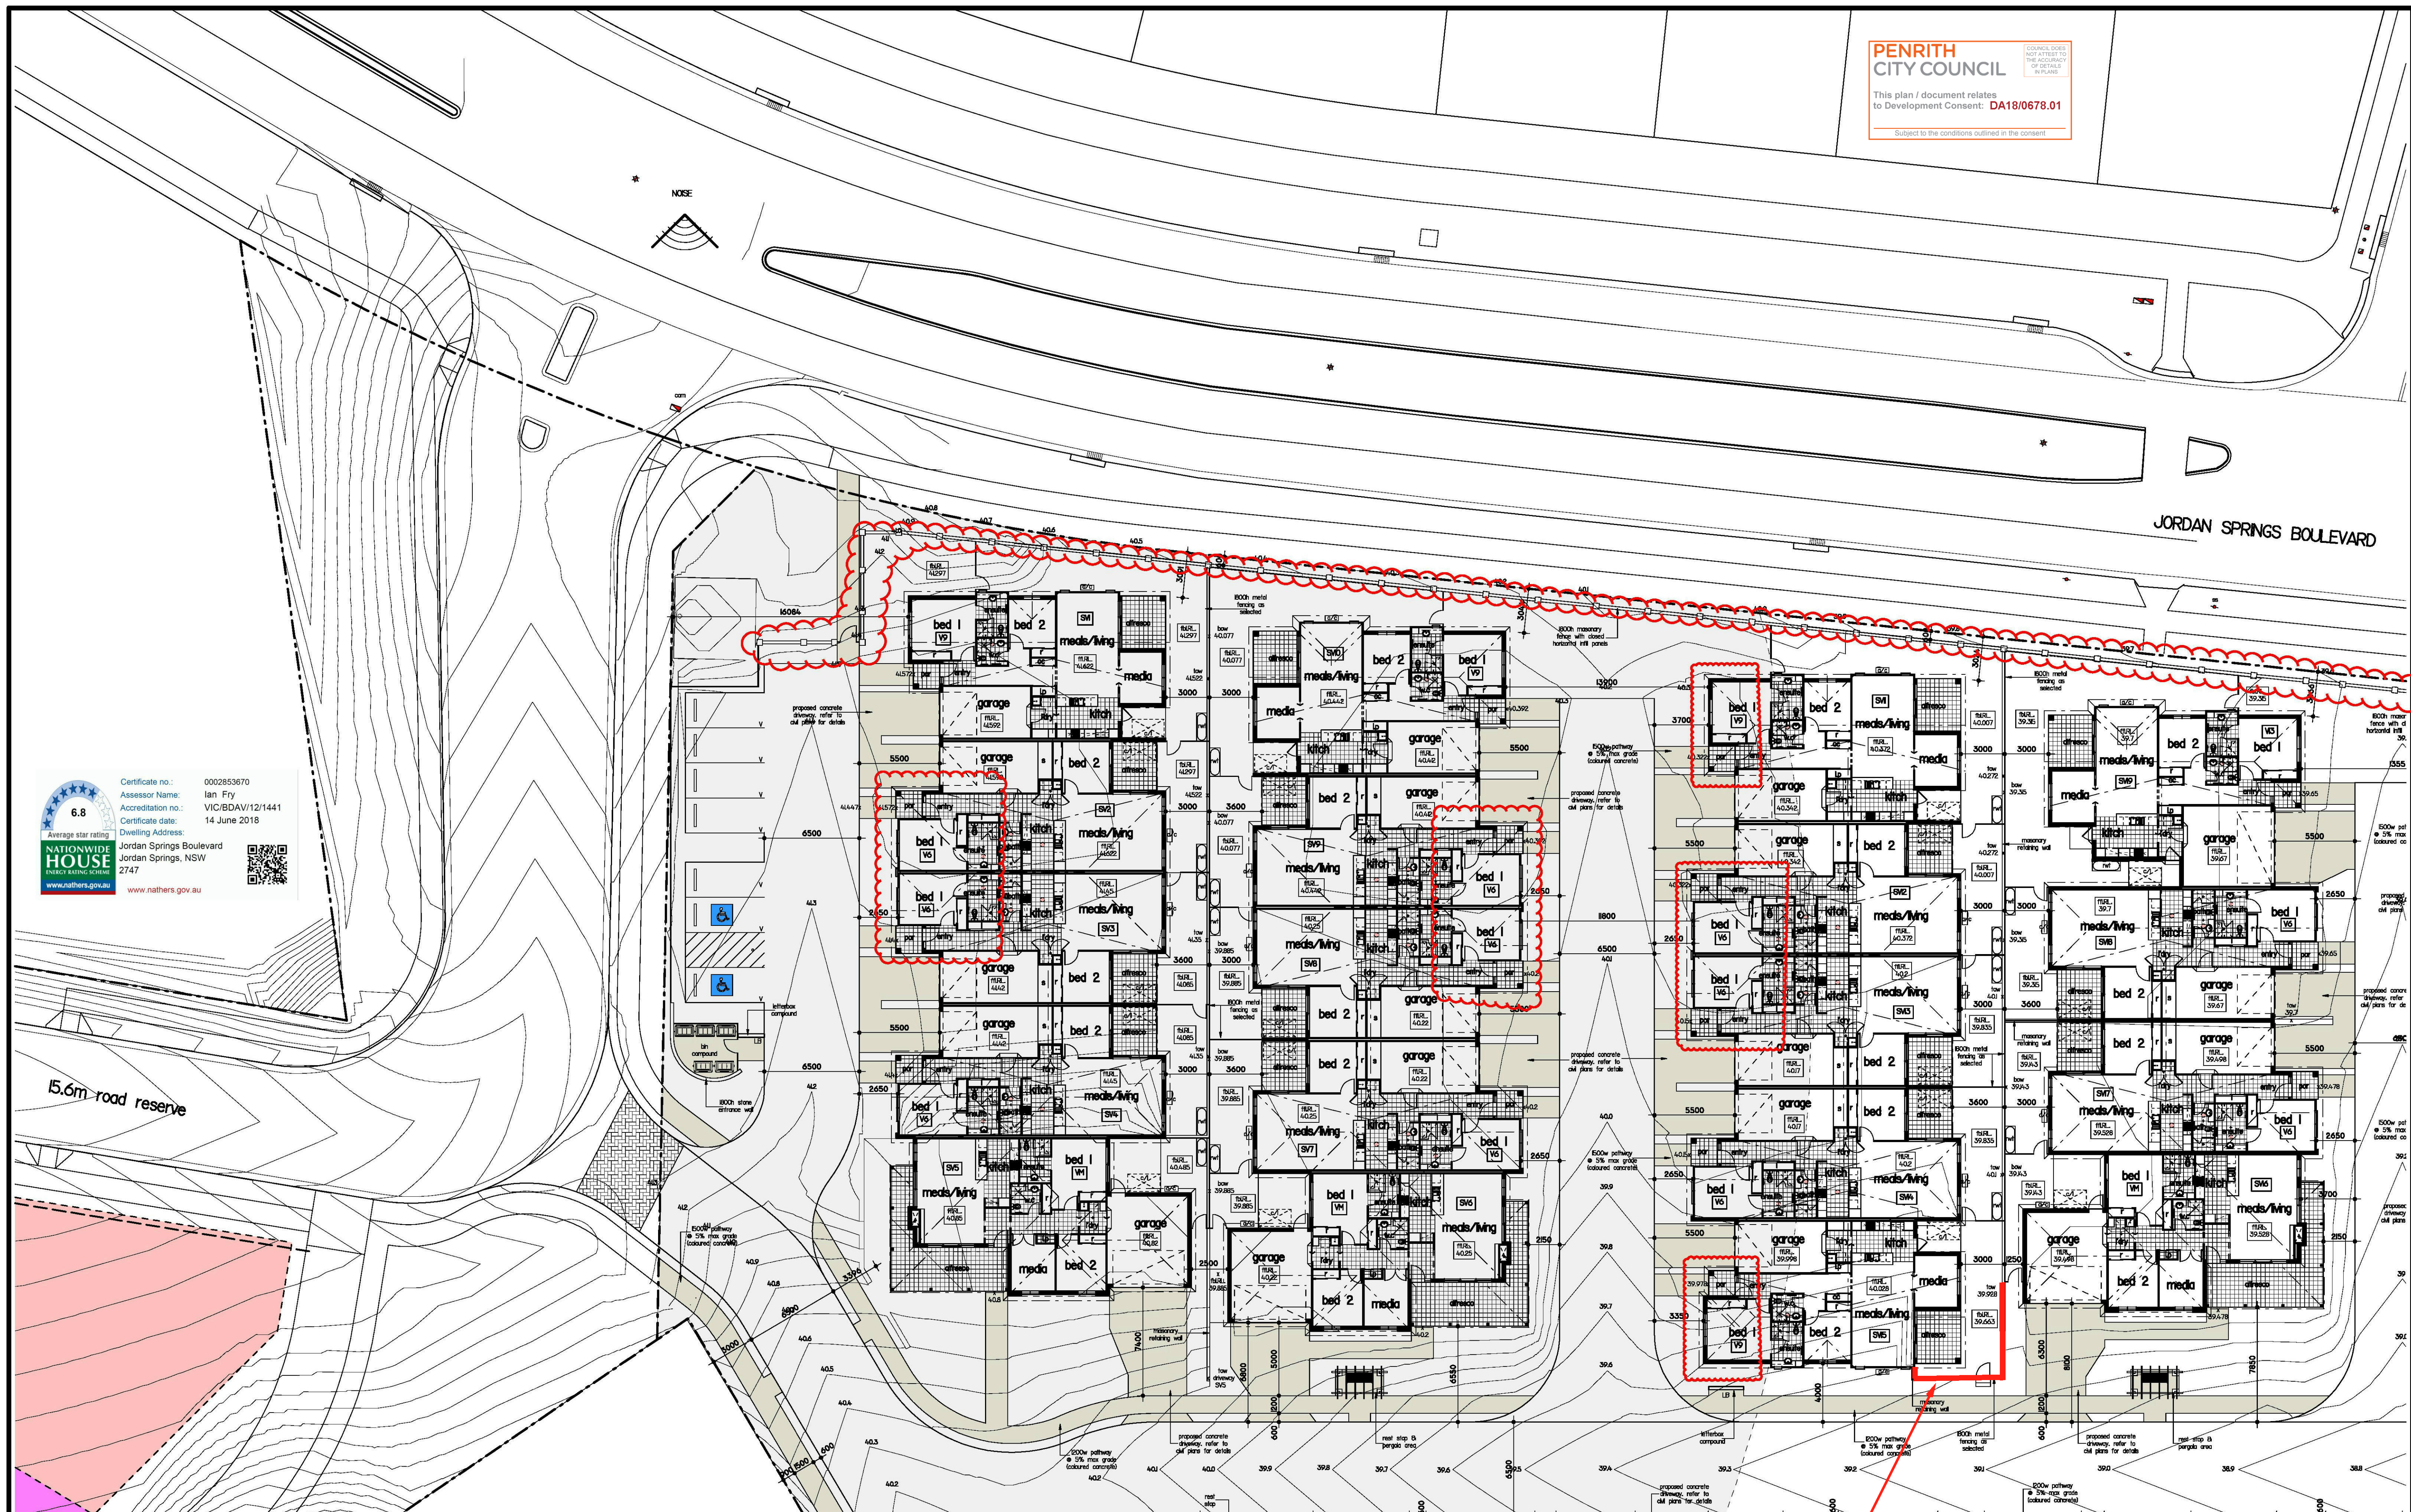

As per condition 1, fencing not to be constructed of solid metal panels and to be of open style design.

THIS DRAWING IS THE PROPERTY OF ABN DESIGN P/L. REPRODUCTION, COPYING OR USE IN PART OR WHOLE WITHOUT WRITTEN PERMISSION IS STRICTLY PROHIBITED. LEGAL ACTION WILL BE TAKEN AGAINST OFFENDERS. ABN DESIGN P/L TAKES NO RESPONSIBILITY FOR DESIGN SIMILARITIES THAT MAY HAVE BEEN INCURRED.

G	3.5.B	PRELIMINARY DA	VS	N	18.7	APPENDIX PLANS	DT
F	30.4.B	REVISED LOT LAYOUT	VS	M	20.5.0	ISSUED FOR S4.55 AMENDMENT	DT
E	5.4.B	REVISED LOT LAYOUT	VS	L	22.5.0	ISSUED FOR COORDINATION	DT
D	27.3.B	REVISED LOT LAYOUT	VS	K	13.3.0	ISSUED FOR REVIEW	DT
C	23.0	CONCEPT YIELD	VS	J	12.0	CHANGES TO LOT BOUNDARY/ROADWAY	VS
B	7.2.B	CONCEPT YIELD	VS	I	27.0.0	ISSUED FOR DA	VS
A	6.0	CONCEPT YIELD	VS	H	5.0.0	ISSUED FOR DA	VS


PROJECT: **JORDAN SPRINGS RETIREMENT VILLAGE**

JOB ADDRESS: **JORDAN SPRINGS BOULEVARD
 JORDAN SPRINGS**

FOR: **LEND LEASE**

LEVEL 2 SUITE 206 MACARTHUR POINT
 NO. 25-27 SOLENT CROFT BULLKHAM HILLS
 P.O. BOX 640 BULLKHAM HILLS BUSINESS CENTRE
 NSW, 2153
 PHONE: (02) 8824 3533 FAX: (02) 8824 3544
 WWW.ABNDISIGNSYDNEY.COM.AU



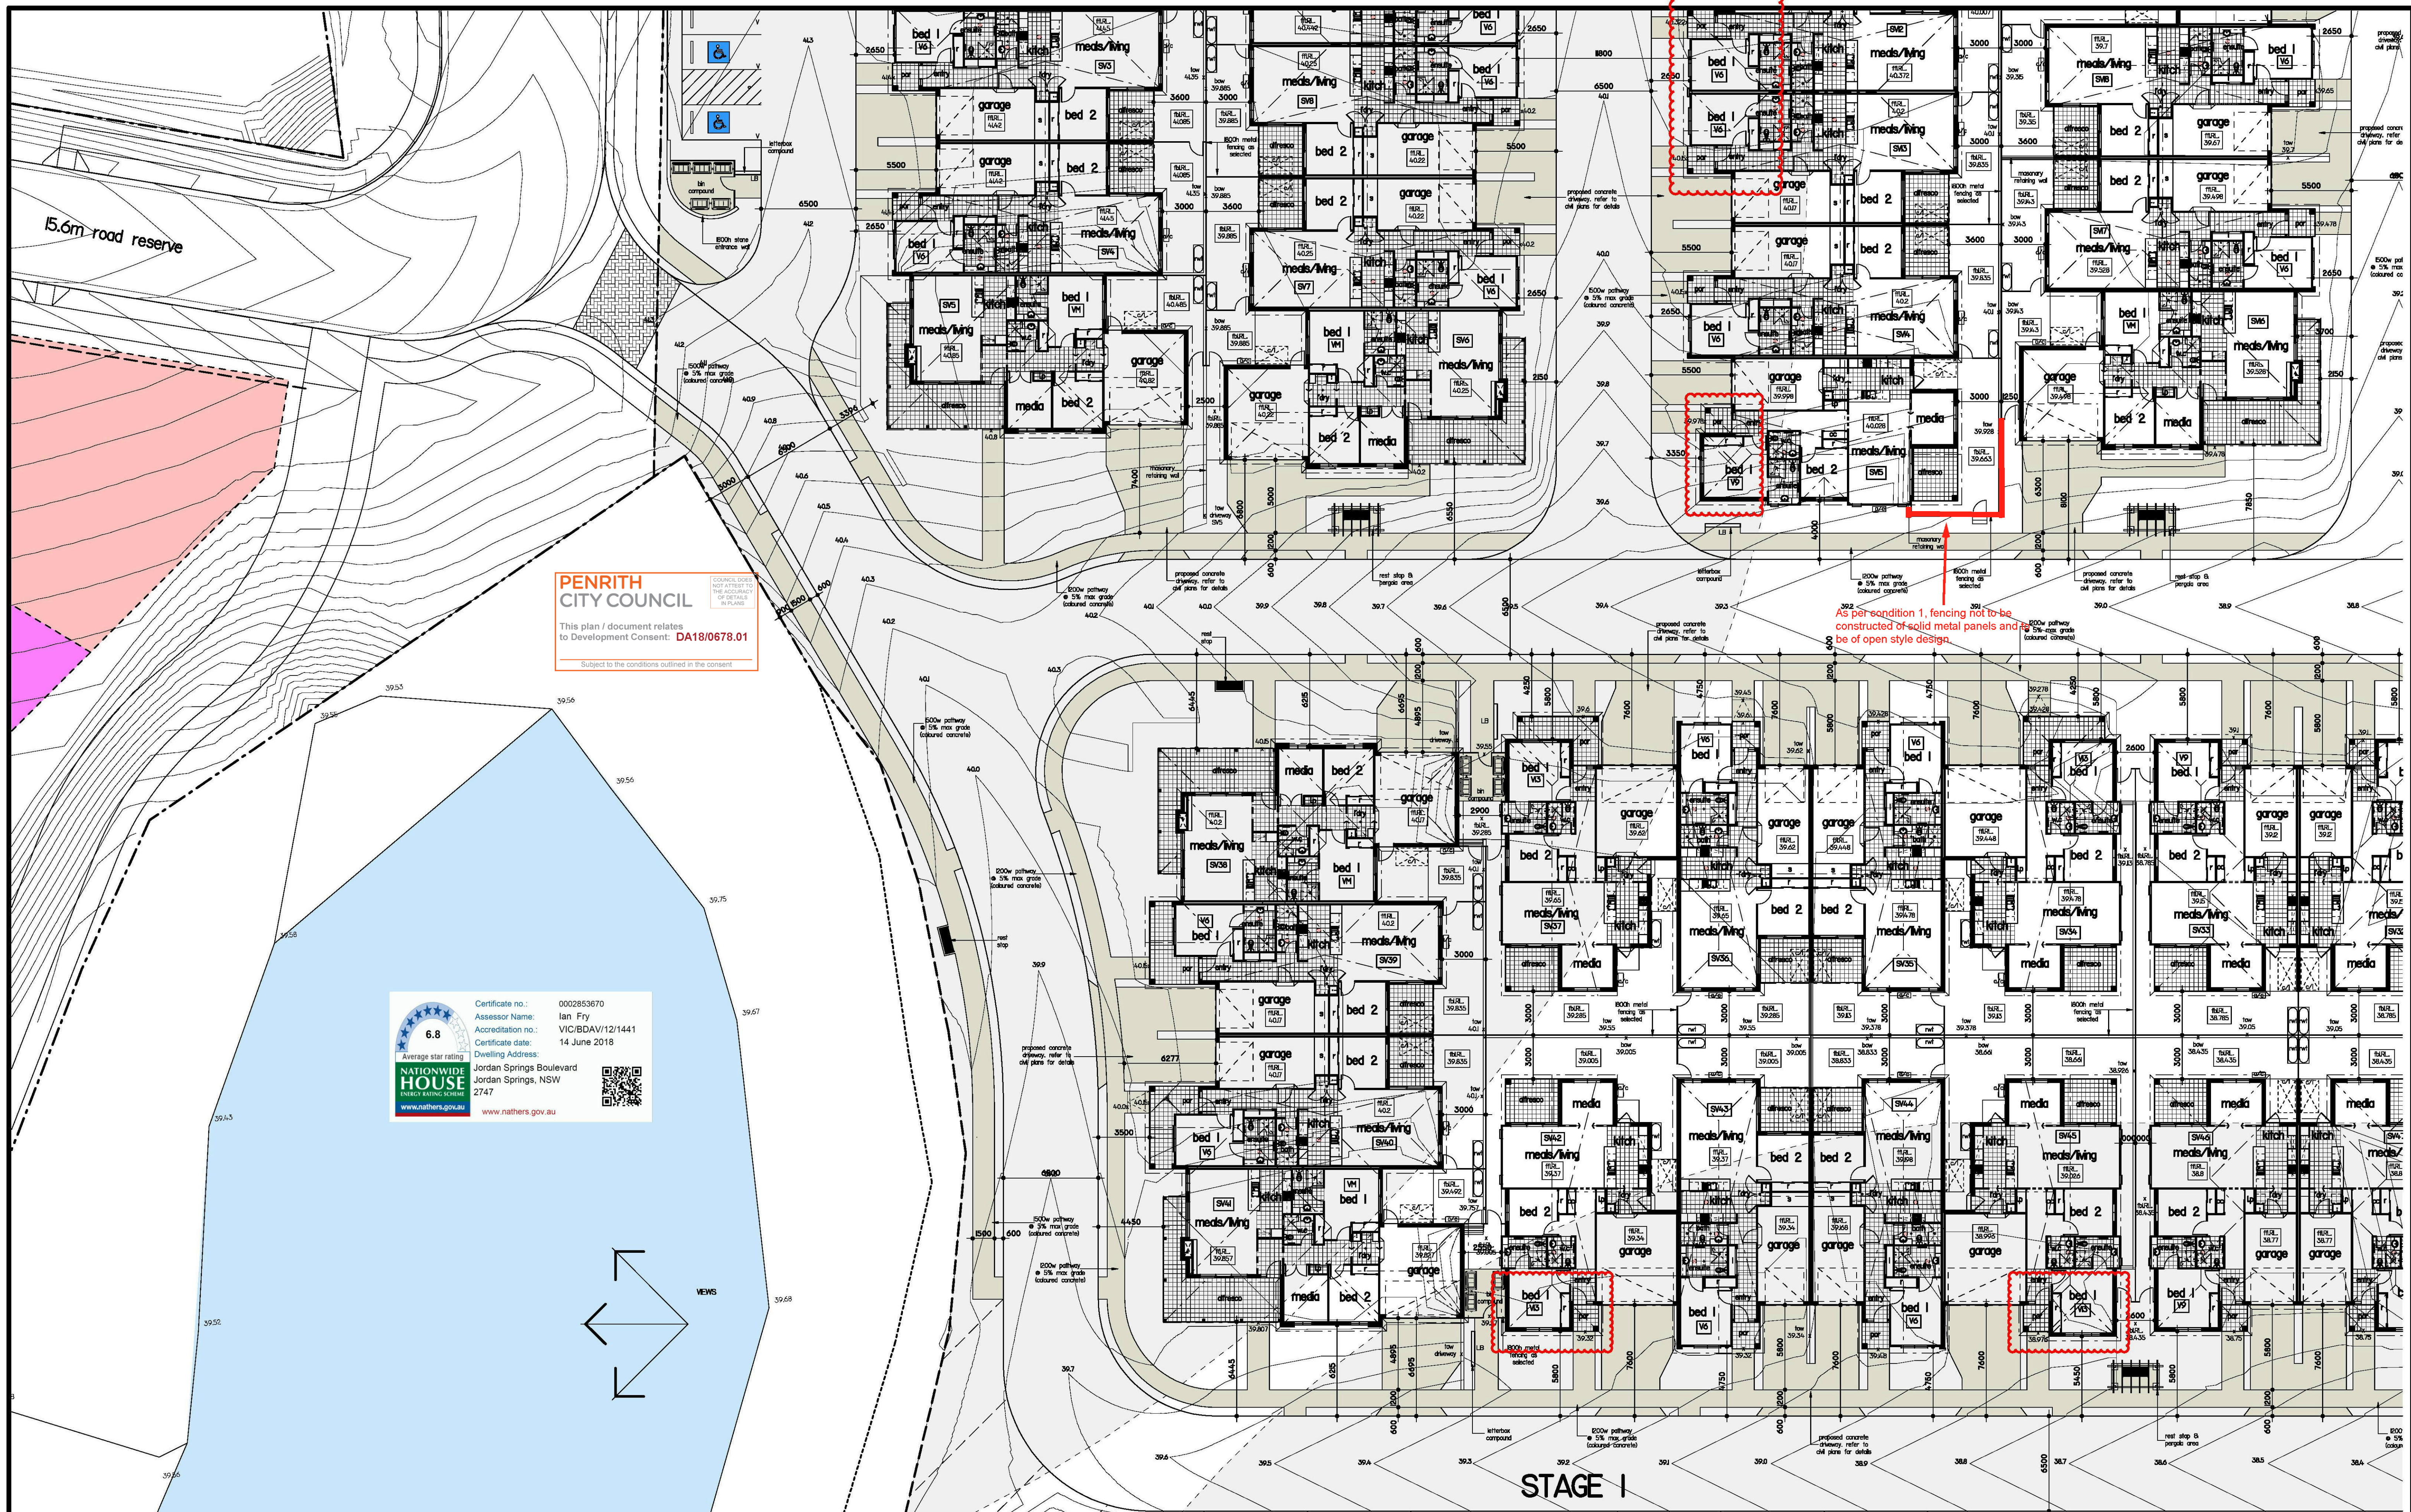

PENRITH CITY COUNCIL
 This plan / document relates to Development Consent: **DA18/0678.01**
 Subject to the conditions outlined in the consent

6.8
 Average star rating
NATIONWIDE HOUSE
 ENERGY RATING SCHEME
 www.nathers.gov.au

Certificate no.: 0002853670
 Assessor Name: Ian Fry
 Accreditation no.: VIC/BDV/12/1441
 Certificate date: 14 June 2018
 Dwelling Address: Jordan Springs Boulevard
 Jordan Springs, NSW 2747

As per condition 1, fencing to be constructed of solid metal panels and to be of open style design.

STAGE 1

THIS DRAWING IS THE PROPERTY OF ABN DESIGN P/L. REPRODUCTION, COPYING OR USE IN PART OR WHOLE WITHOUT WRITTEN PERMISSION IS STRICTLY PROHIBITED. LEGAL ACTION WILL BE TAKEN AGAINST OFFENDERS. ABN DESIGN P/L TAKES NO RESPONSIBILITY FOR DESIGN SIMILARITIES THAT MAY HAVE BEEN INCURRED.

G	3.5.B	PRELIMINARY DA	VS	N	8.7.F	APPENDED PLANS	DT
F	30.4.B	REVISED LOT LAYOUT	VS	M	29.5.F	ISSUED FOR \$4.55 AMENDMENT	DT
E	5.4.B	REVISED LOT LAYOUT	VS	L	22.5.F	ISSUED FOR COORDINATION	DT
D	27.3.B	REVISED LOT LAYOUT	VS	K	13.3.F	ISSUED FOR REVIEW	DT
C	23.3.B	CONCEPT YIELD	VS	J	6.2.B	CHANGES TO LOT BOUNDARY/ROADWAY	VS
B	7.2.B	CONCEPT YIELD	VS	I	27.6.B	ISSUED FOR DA	VS
A	6.1.B	CONCEPT YIELD	VS	H	5.6.B	ISSUED FOR DA	VS

PROJECT: JORDAN SPRINGS RETIREMENT VILLAGE

JOB ADDRESS:
 JORDAN SPRINGS BOULEVARD
 JORDAN SPRINGS

FOR: LEND LEASE

DATE: 15/18 DRAWING NO.: AND-28405 SHEET: 4 SET OF: 18


LEVEL 2 SUITE 206 MACARTHUR POINT
 NO. 25-27 SOLLEY CREEK BULLKHAM HILLS
 P.O. BOX 640 BULLKHAM HILLS BUSINESS CENTRE
 NSW, 2153
 PHONE: (02) 8824 3533 FAX: (02) 8824 3544
 WWW.ANDDESIGNSYDNEY.COM.AU

lendlease
 BUILDING DESIGNERS
 ASSOCIATION OF AUSTRALIA

A&N
 DESIGN GROUP
 SYDNEY

Certificate no.: 0002853670
 Assessor Name: Ian Fry
 Accreditation no.: VIC/BDV/12/1441
 Certificate date: 14 June 2018
 Dwelling Address:
 Jordan Springs Boulevard
 Jordan Springs, NSW
 2747

Average star rating
6.8
 NATIONWIDE HOUSE ENERGY RATING SCHEME
 www.nathers.gov.au

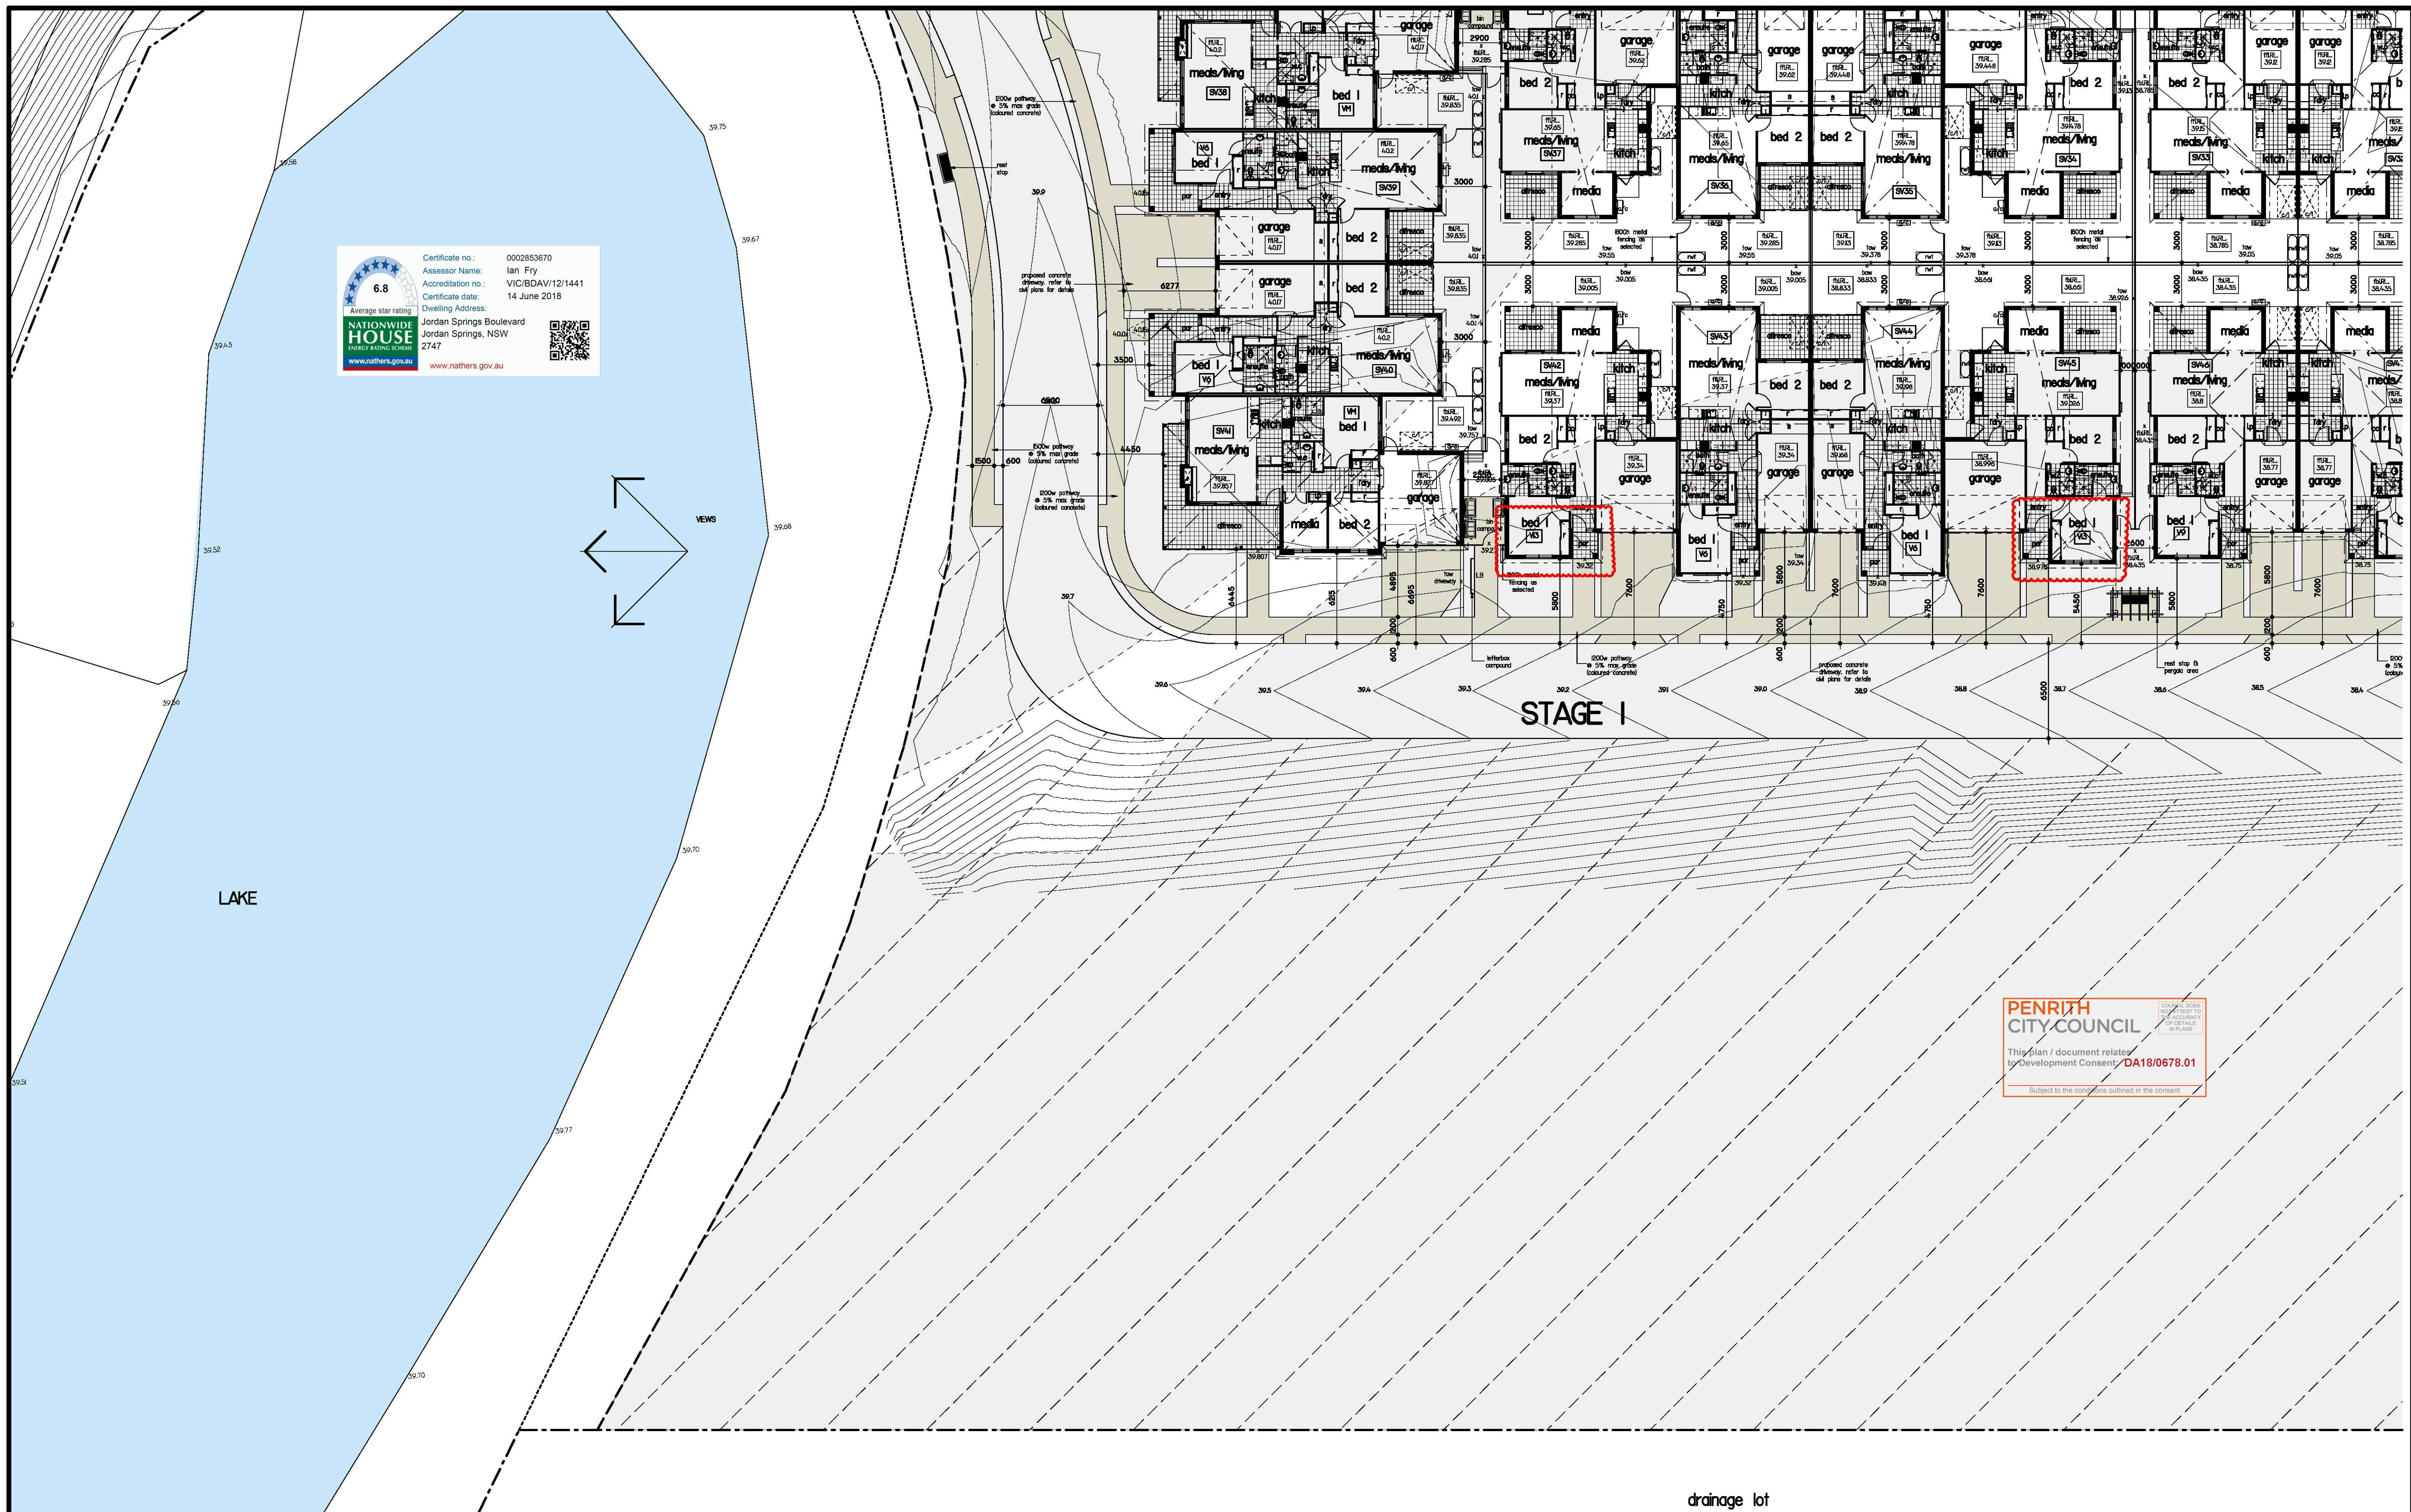



PENRITH CITY COUNCIL
 This plan / document relates to Development Consent **DA18/0678.01**
 Subject to the conditions outlined in the consent.

THIS DRAWING IS THE PROPERTY OF ABN DESIGN P/L. REPRODUCTION, COPYING OR USE IN PART OR WHOLE WITHOUT WRITTEN PERMISSION IS STRICTLY PROHIBITED. LEGAL ACTION WILL BE TAKEN AGAINST OFFENDERS. ABN DESIGN P/L TAKES NO RESPONSIBILITY FOR DESIGN SIMILARITIES THAT MAY HAVE BEEN INCURRED.

G	3.5.B	PRELIMINARY DA	VS	N	18.7.F	APPENDED PLANS	DT
F	30.4.B	REVISED LOT LAYOUT	VS	M	20.5.F	ISSUED FOR S4.55 AMENDMENT	DT
E	5.4.B	REVISED LOT LAYOUT	VS	L	22.5.F	ISSUED FOR COORDINATION	DT
D	27.3.B	REVISED LOT LAYOUT	VS	K	13.3.F	ISSUED FOR REVIEW	DT
C	23.3.B	CONCEPT YIELD	VS	J	12.3.F	CHANGES TO LOT BOUNDARY/ROADWAY	VS
B	7.2.B	CONCEPT YIELD	VS	I	27.6.B	ISSUED FOR DA	VS
A	6.2.B	CONCEPT YIELD	VS	H	5.6.B	ISSUED FOR DA	VS

PROJECT: **JORDAN SPRINGS RETIREMENT VILLAGE**

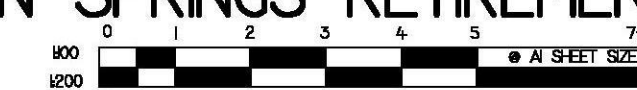



JOB ADDRESS: **JORDAN SPRINGS BOULEVARD
 JORDAN SPRINGS**

FOR: **LEND LEASE**
 DATE: 15/08
 DRAWING N°: AND-28405
 SHEET: 5
 SET OF: 18

LEVEL 2 SUITE 206 MACARTHUR POINT
 NO. 25-27 SOLVENT CROFT BULLKHAM HILLS
 P.O. BOX 640 BULLKHAM HILLS BUSINESS CENTRE
 NSW, 2153
 PHONE: (02) 8824 3533 FAX: (02) 8824 3544
 WWW.ANDDESIGNSYDNEY.COM.AU



JORDAN SPRINGS BOULEVARD

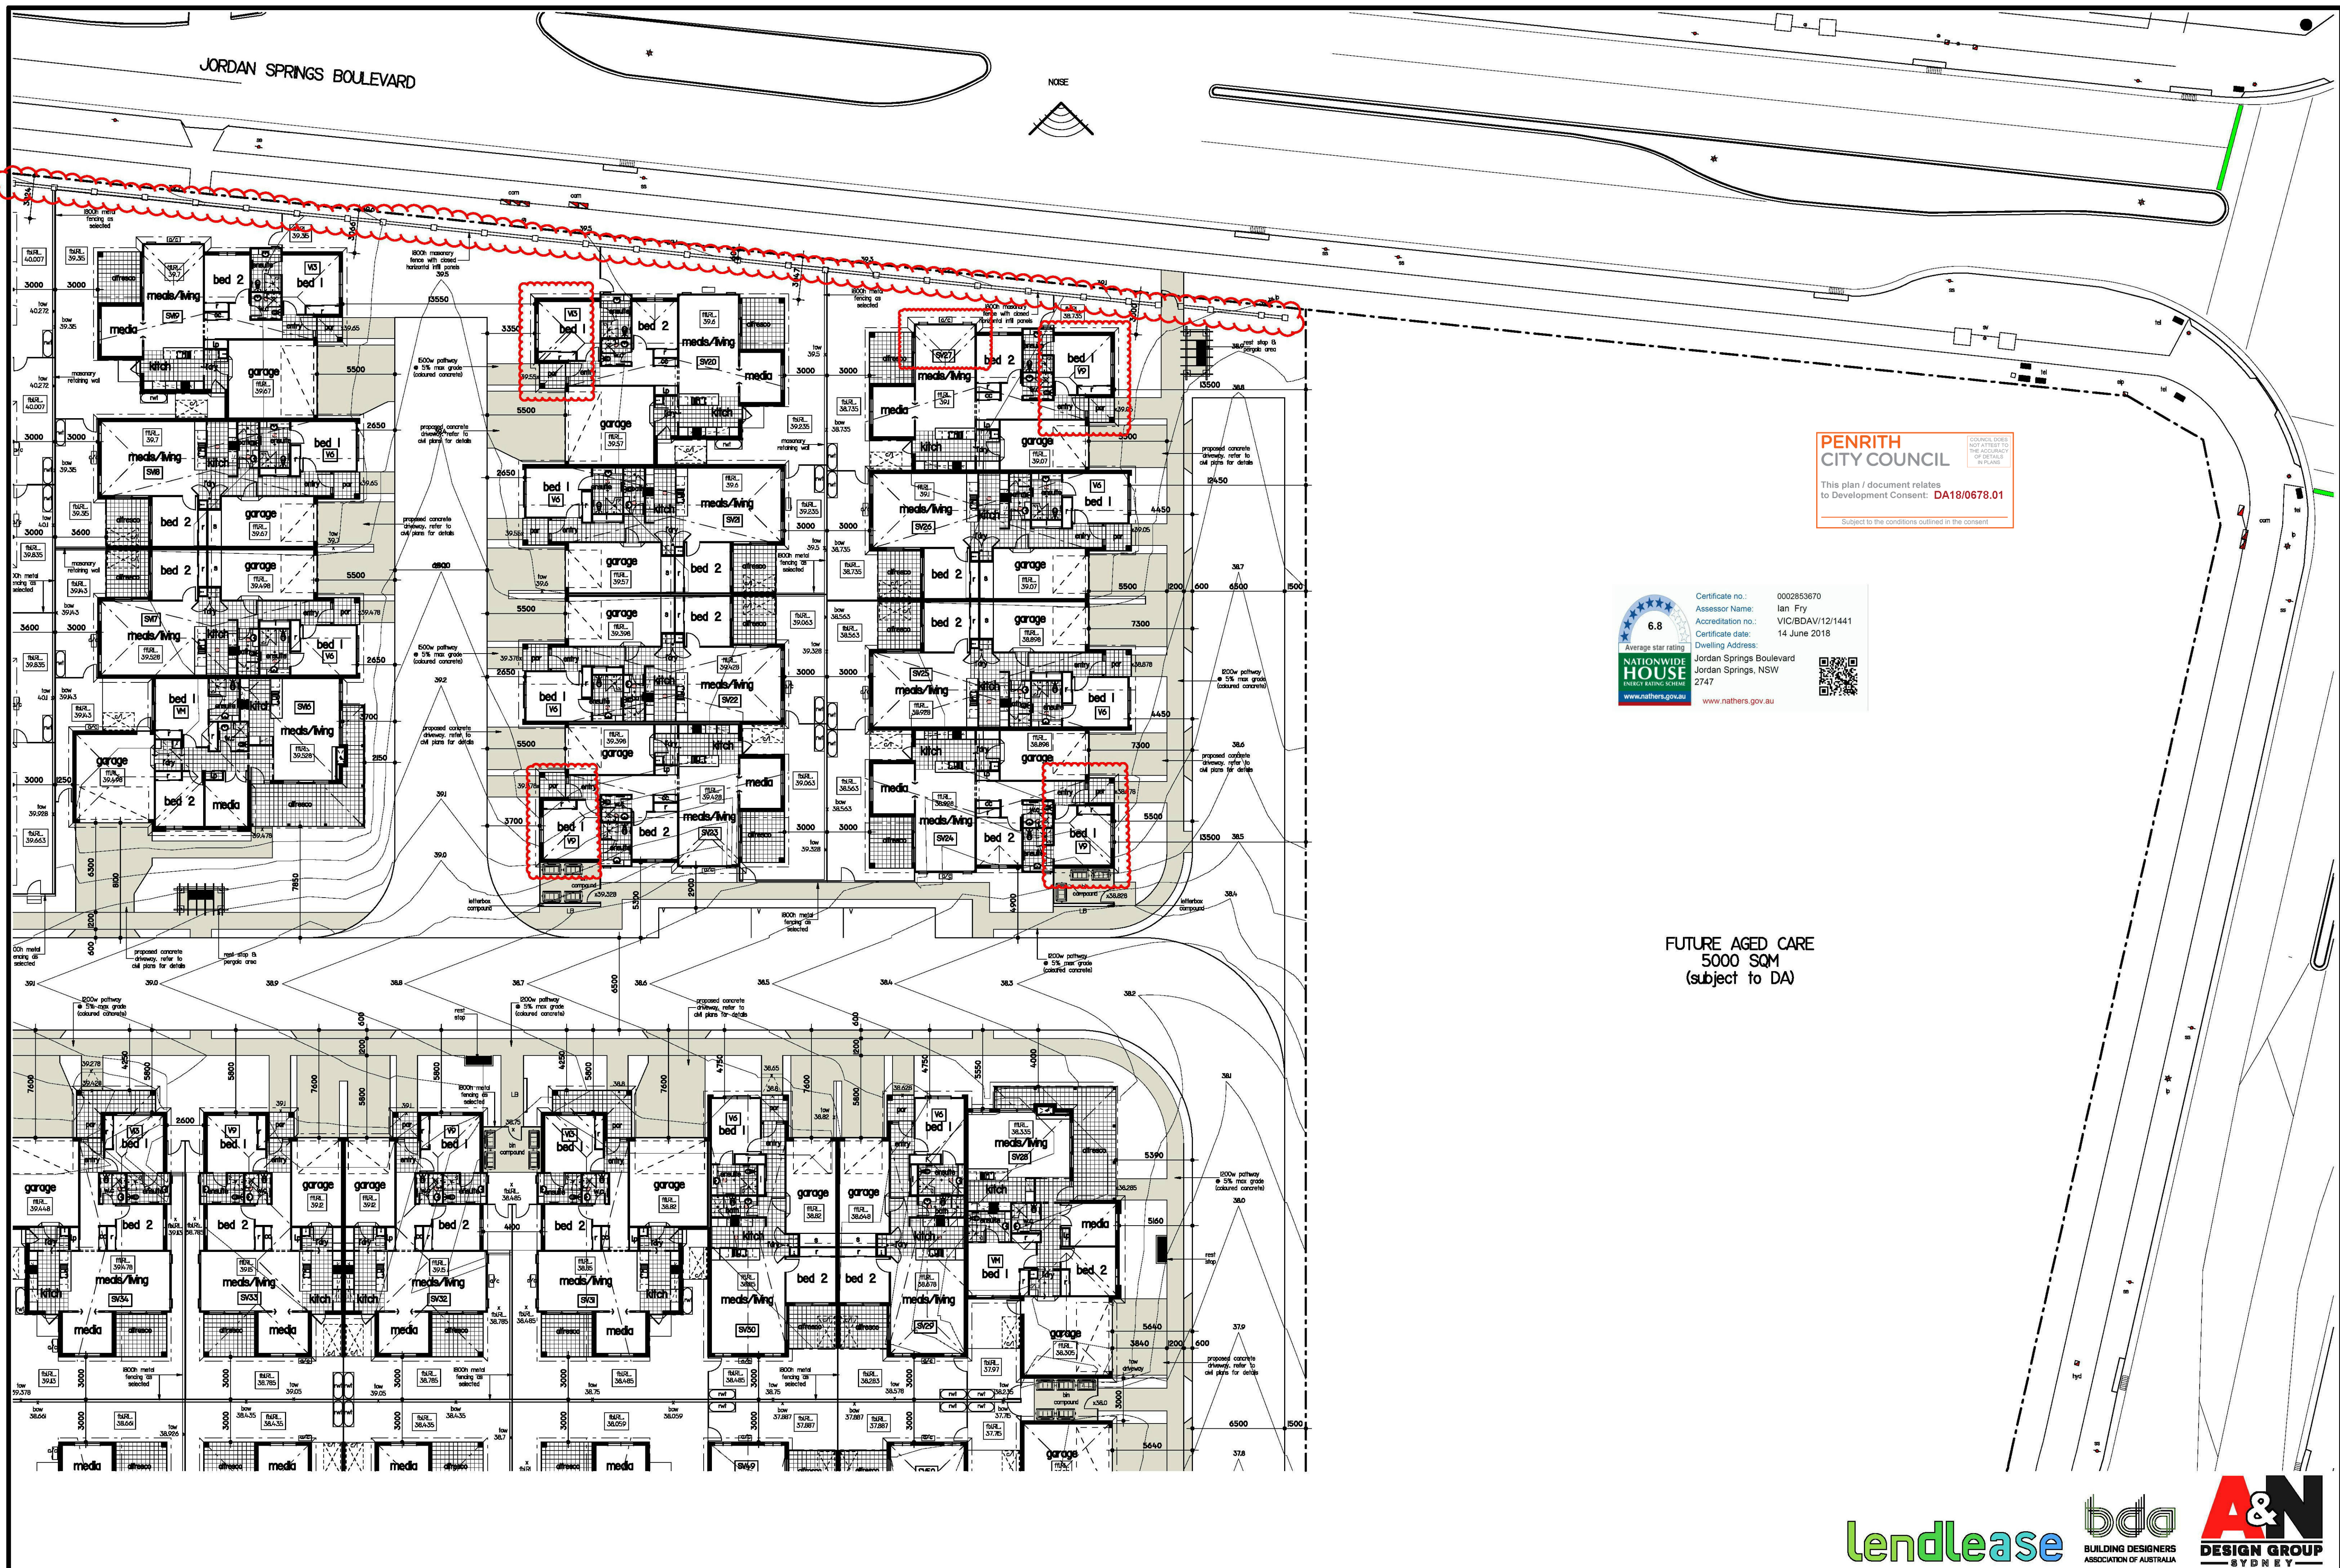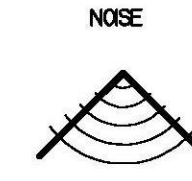

PENRITH CITY COUNCIL
 This plan / document relates to Development Consent: **DA18/0678.01**
 Subject to the conditions outlined in the consent



Certificate no.: 0002853670
 Assessor Name: Ian Fry
 Accreditation no.: VIC/BDV/12/1441
 Certificate date: 14 June 2018
 Dwelling Address: Jordan Springs Boulevard, Jordan Springs, NSW 2747
 www.nathers.gov.au



**FUTURE AGED CARE
 5000 SQM
 (subject to DA)**

THIS DRAWING IS THE PROPERTY OF ABN DESIGN P/L. REPRODUCTION, COPYING OR USE IN PART OR WHOLE WITHOUT WRITTEN PERMISSION IS STRICTLY PROHIBITED. LEGAL ACTION WILL BE TAKEN AGAINST OFFENDERS. ABN DESIGN P/L TAKES NO RESPONSIBILITY FOR DESIGN SIMILARITIES THAT MAY HAVE BEEN INCURRED.

G	31.5.8	PRELIMINARY DA	VS	N	8.7.9	APPENDED PLANS	DT
F	30.4.8	REVISED LOT LAYOUT	VS	M	29.5.9	ISSUED FOR S4.55 AMENDMENT	DT
E	5.4.8	REVISED LOT LAYOUT	VS	L	22.5.9	ISSUED FOR COORDINATION	DT
D	27.3.8	REVISED LOT LAYOUT	VS	K	13.3.9	ISSUED FOR REVIEW	DT
C	23.3.8	CONCEPT YIELD	VS	J	6.2.9	CHANGES TO LOT BOUNDARY/ROADWAY	VS
B	7.2.8	CONCEPT YIELD	VS	I	27.4.8	ISSUED FOR DA	VS
A	6.1.8	CONCEPT YIELD	VS	H	5.4.8	ISSUED FOR DA	VS


PROJECT: **JORDAN SPRINGS RETIREMENT VILLAGE**

JOB ADDRESS: **JORDAN SPRINGS BOULEVARD
 JORDAN SPRINGS**

FOR: **LEND LEASE**
 DATE: 15/18
 DRAWING N°: AND-28405
 SHEET: 6
 SET OF: 18


LEVEL 2 SUITE 206 MACARTHUR POINT
 NO. 25-27 SOLENT CROFT BULLKHAM HILLS
 P.O. BOX 640 BULLKHAM HILLS BUSINESS CENTRE
 NSW, 2153
 PHONE: (02) 8824 3533 FAX: (02) 8824 3544
 WWW.ANDDESIGNSYDNEY.COM.AU



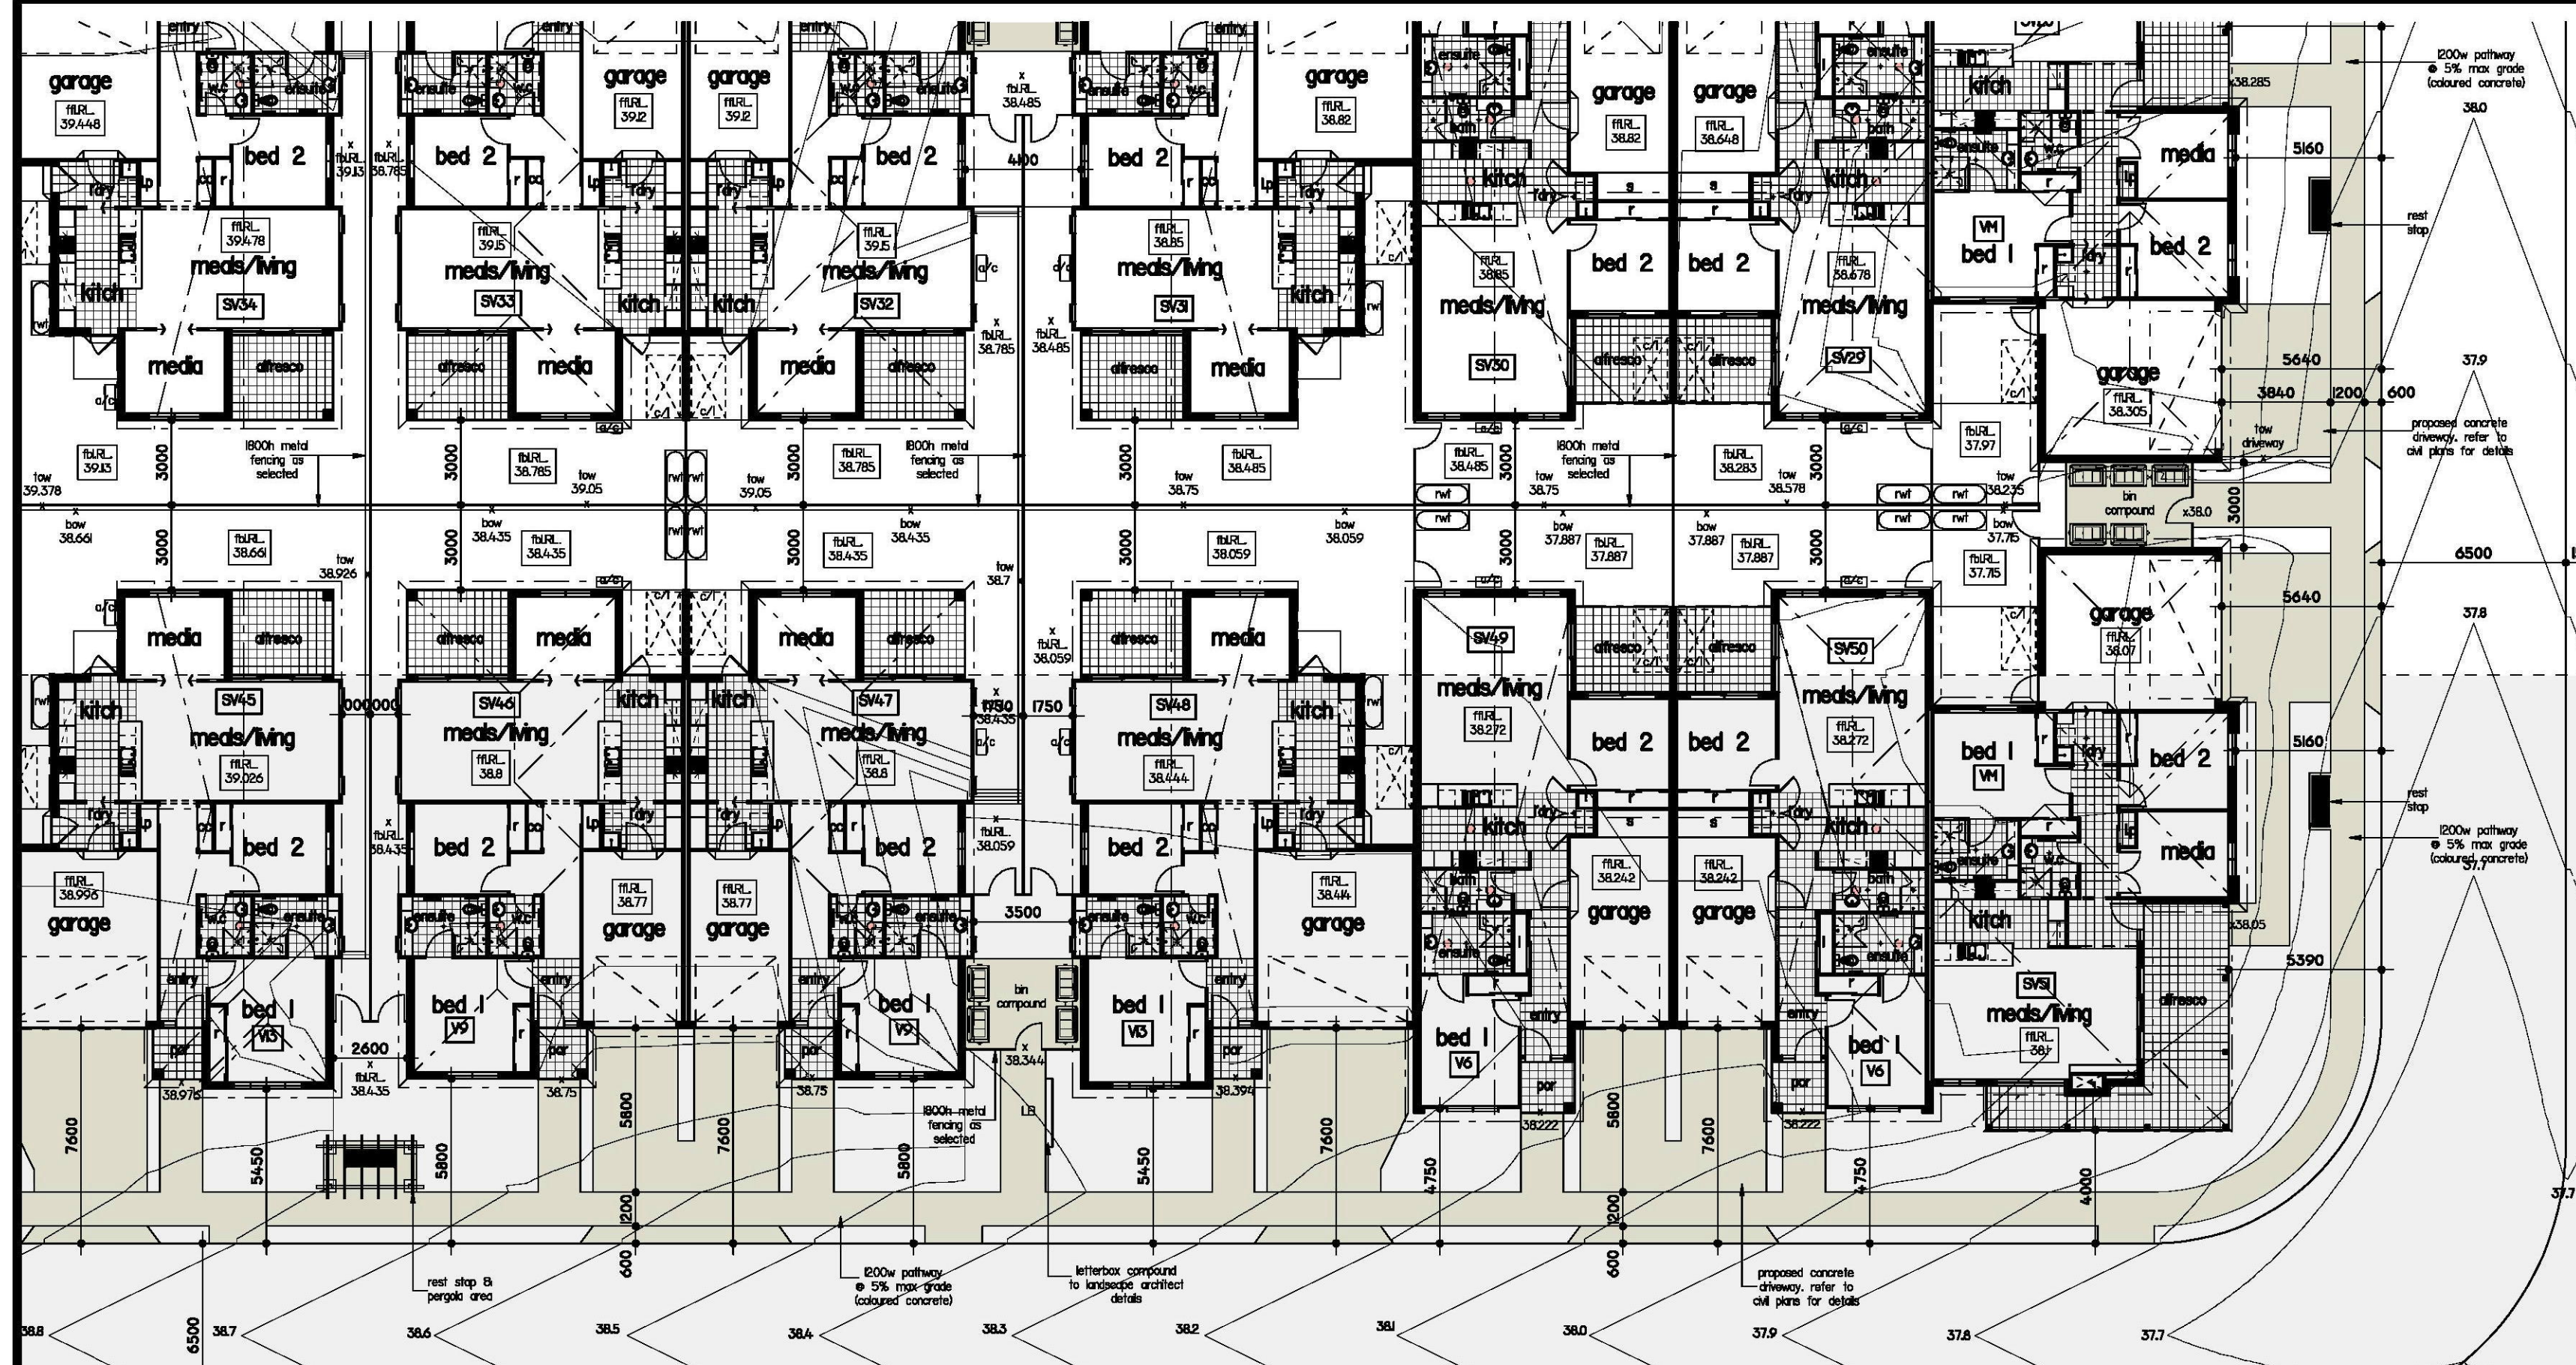


 Certificate no.: 0002853670
 Assessor Name: Ian Fry
 Accreditation no.: VIC/BDAV/12/1441
 Certificate date: 14 June 2018
 Dwelling Address:
 Jordan Springs Boulevard
 Jordan Springs, NSW
 2747
 www.nathers.gov.au

PENRITH CITY COUNCIL
 This plan / document relates to Development Consent: **DA18/0678.01**
 Subject to the conditions outlined in the consent

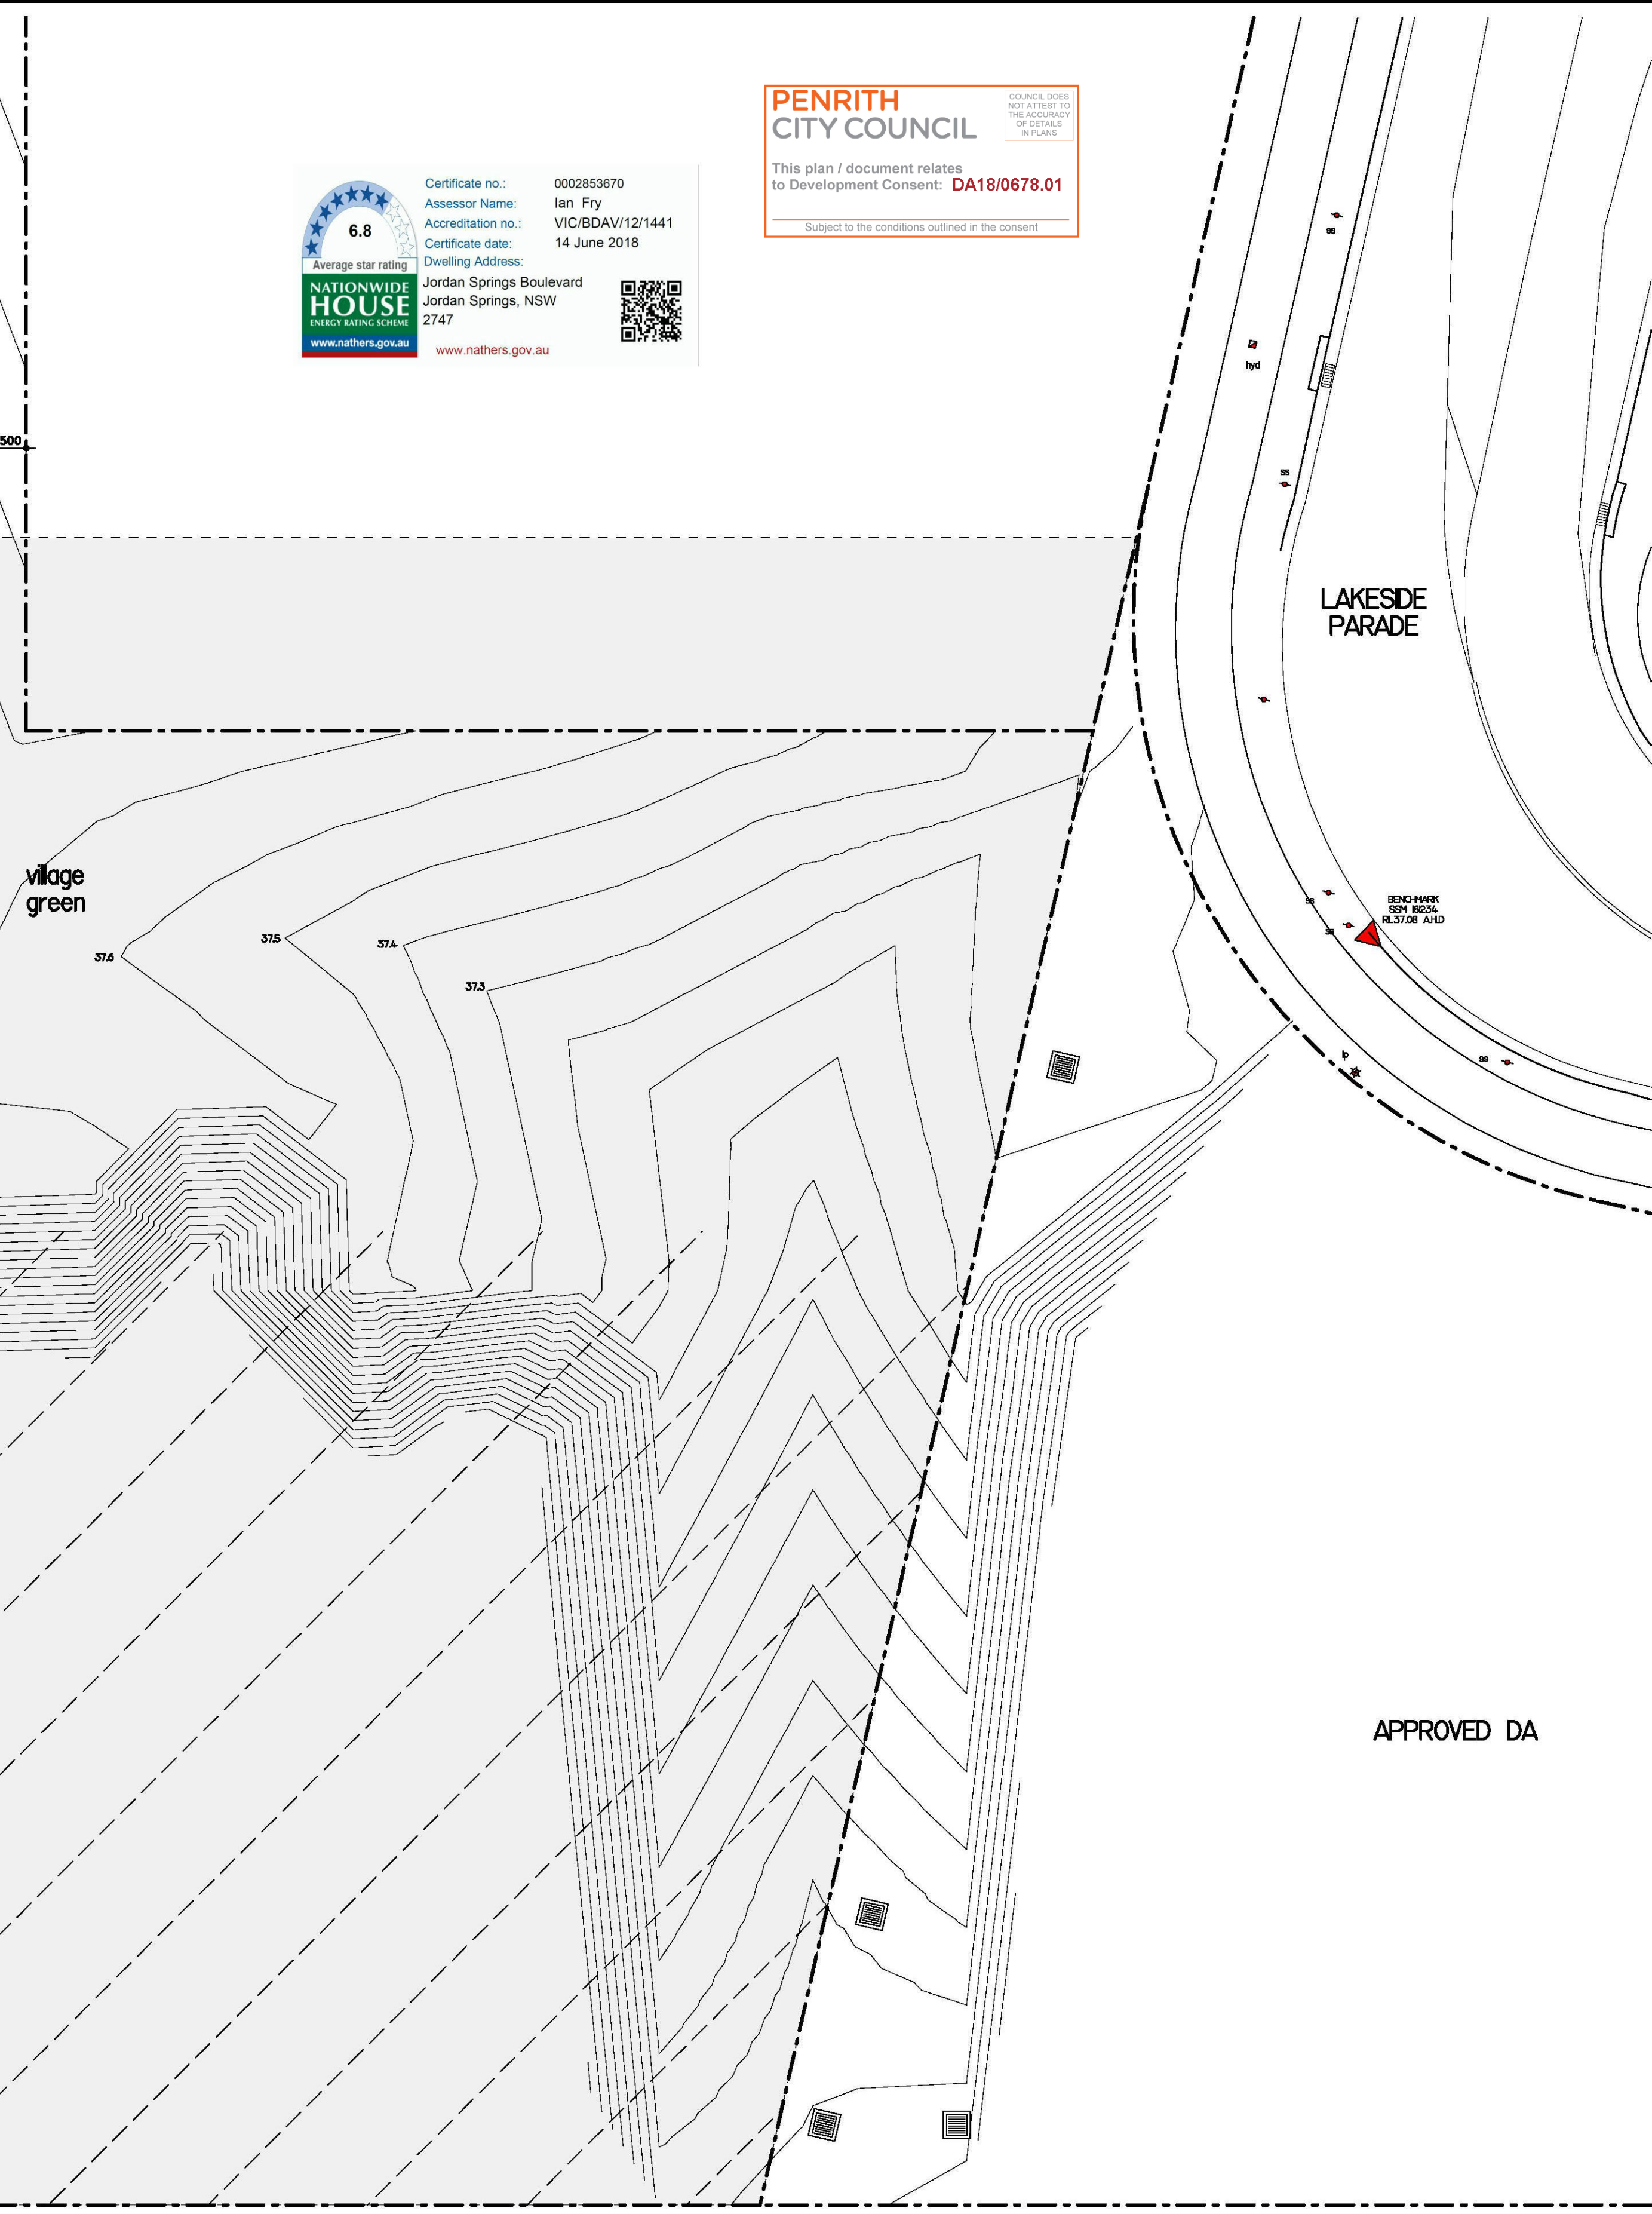


STAGE 2 BY OTHERS

APPROVED DA

THIS DRAWING IS THE PROPERTY OF ABN DESIGN P/L. REPRODUCTION, COPYING OR USE IN PART OR WHOLE WITHOUT WRITTEN PERMISSION IS STRICTLY PROHIBITED. LEGAL ACTION WILL BE TAKEN AGAINST OFFENDERS. ABN DESIGN P/L TAKES NO RESPONSIBILITY FOR DESIGN SIMILARITIES THAT MAY HAVE BEEN INCURRED.

G	3.5.B	PRELIMINARY DA	VS	N	8.7.F	AMENDED PLANS	DT
F	30.4.B	REVISED LOT LAYOUT	VS	M	29.5.F	ISSUED FOR S4.55 AMENDMENT	DT
E	5.4.B	REVISED LOT LAYOUT	VS	L	22.5.F	ISSUED FOR COORDINATION	DT
D	27.3.B	REVISED LOT LAYOUT	VS	K	13.3.F	ISSUED FOR REVIEW	DT
C	23.3.B	CONCEPT YIELD	VS	J	6.9.B	CHANGES TO LOT BOUNDARY/ROADWAY	VS
B	7.2.B	CONCEPT YIELD	VS	I	27.6.B	ISSUED FOR DA	VS
A	6.1.B	CONCEPT YIELD	VS	H	5.6.B	ISSUED FOR DA	VS

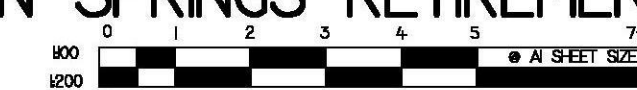PROJECT: **JORDAN SPRINGS RETIREMENT VILLAGE**


JOB ADDRESS: **JORDAN SPRINGS BOULEVARD
JORDAN SPRINGS**

FOR: **LEND LEASE**
 DATE: 15.JB DRAWING N°: AND-28405 SHEET: 7 SET OF: 18


LEVEL: 2 SUITE 206 MACARTHUR POINT
 NO. 25-27 SOLENT CROFT BULLKHAM HILLS
 P.O. BOX 640 BULLKHAM HILLS BUSINESS CENTRE
 NSW. 2153
 PHONE: (02) 8824 3533 FAX: (02) 8824 3544
 WWW.ABNDDESIGNSYDNEY.COM.AU





NORTH ELEVATION TO JORDAN SPRINGS BOULEVARD 1:200

STREETSCAPE 1

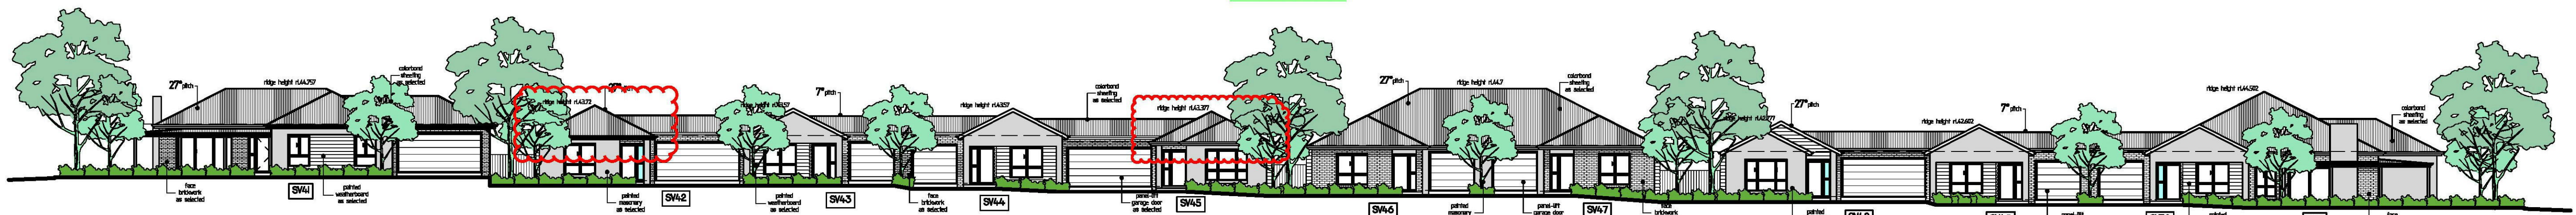

SOUTH ELEVATION TO COMMUNITY ROAD 1:200

FRONT ELEVATION SV42-SV51


STREETSCAPE 2



NORTH ELEVATION TO COMMUNITY ROAD 1:200

FRONT ELEVATION SV28-SV38


STREETSCAPE 3

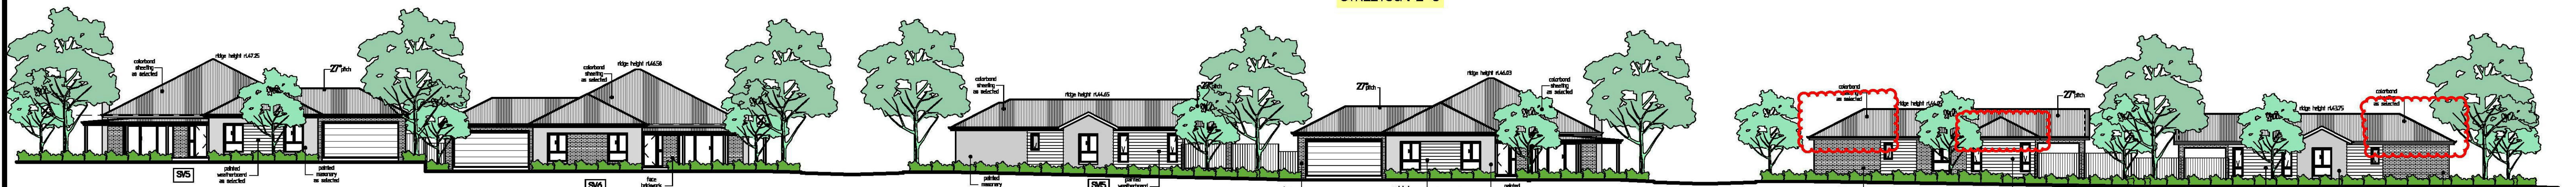

SOUTH ELEVATION TO COMMUNITY ROAD 1:200

SIDE ELEVATION SV5, SV6, SV15, SV16, SV23 + SV24

STREETSCAPE 4

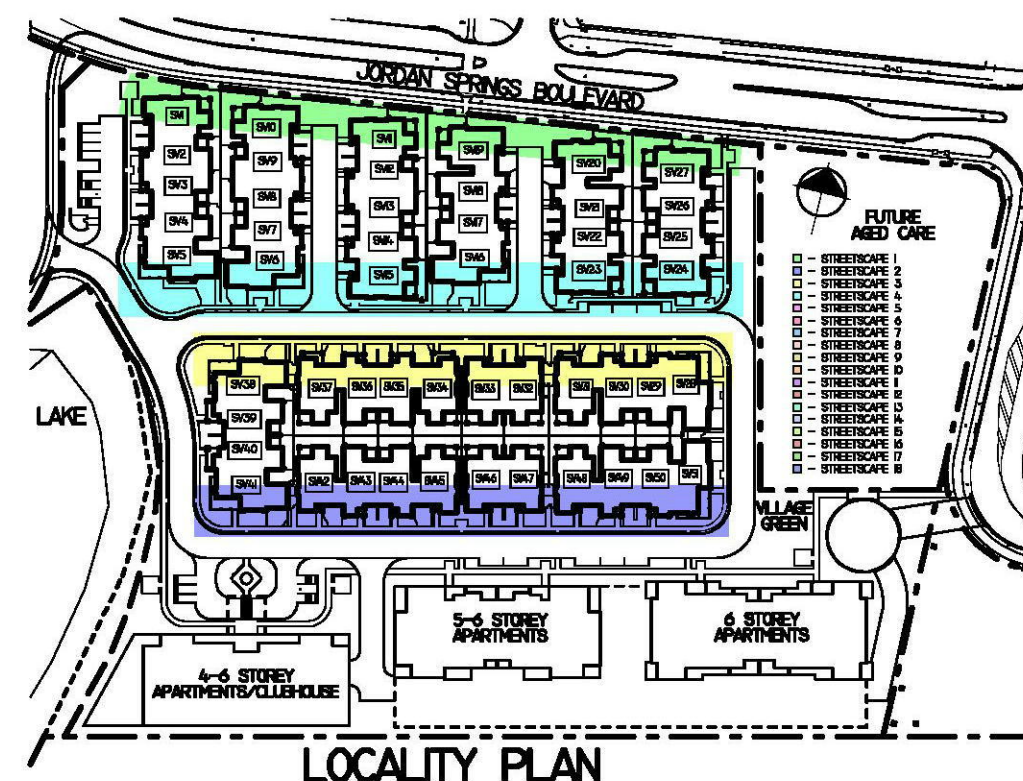

LOCALITY PLAN

Average star rating **6.8**


NATIONWIDE HOUSE
ENERGY RATING SCHEME
www.nathers.gov.au

Certificate no.: 0002853670
Assessor Name: Ian Fry
Accreditation no.: VIC/BDV/12/1441
Certificate date: 14 June 2018
Dwelling Address:
Jordan Springs Boulevard
Jordan Springs, NSW
2747
www.nathers.gov.au

THIS DRAWING IS THE PROPERTY OF ABN DESIGN P/L. REPRODUCTION, COPYING OR USE IN PART OR WHOLE WITHOUT WRITTEN PERMISSION IS STRICTLY PROHIBITED. LEGAL ACTION WILL BE TAKEN AGAINST OFFENDERS. ABN DESIGN P/L TAKES NO RESPONSIBILITY FOR DESIGN SIMILARITIES THAT MAY HAVE BEEN INCURRED.

G	3.5.B	PRELIMINARY DA	VS	N	18.7.F	APPENDED PLANS	DT
F	30.4.B	REVISED LOT LAYOUT	VS	M	20.5.F	ISSUED FOR S4.55 AMENDMENT	DT
E	5.4.B	REVISED LOT LAYOUT	VS	L	22.5.F	ISSUED FOR COORDINATION	DT
D	27.3.B	REVISED LOT LAYOUT	VS	K	13.3.F	ISSUED FOR REVIEW	DT
C	23.3.B	CONCEPT YIELD	VS	J	12.0.F	CHANGES TO LOT BOUNDARY/ROADWAY	VS
B	7.2.B	CONCEPT YIELD	VS	I	27.0.B	ISSUED FOR DA	VS
A	6.0.B	CONCEPT YIELD	VS	H	5.0.B	ISSUED FOR DA	VS

PROJECT: **JORDAN SPRINGS RETIREMENT VILLAGE**

 

JOB ADDRESS: **JORDAN SPRINGS BOULEVARD
JORDAN SPRINGS**

FOR: **LEND LEASE**

DATE: 15/18 DRAWING N°: AND-28405 SHEET: 8 SET OF: 18

LEVEL 2 SUITE 206 MACARTHUR POINT
NO. 25-27 SOLENT CROFT BULLKHAM HILLS
P.O. BOX 640 BULLKHAM HILLS BUSINESS CENTRE
NSW, 2153
PHONE: (02) 8824 3533 FAX: (02) 8824 3544
WWW.ANDESIGNSYDNEY.COM.AU





EAST ELEVATION TO COMMUNITY ROAD 1:200
FRONT ELEVATION SV24-SV37 + SIDE ELEVATION SV28+SV51

STREETSCAPE 5




WEST ELEVATION TO COMMUNITY ROAD 1:200
FRONT ELEVATION SV1-SV 5 + SV38-SV41

STREETSCAPE 6




SOUTH ELEVATION 1:200
REAR ELEVATION SV28-SV37

STREETSCAPE 7

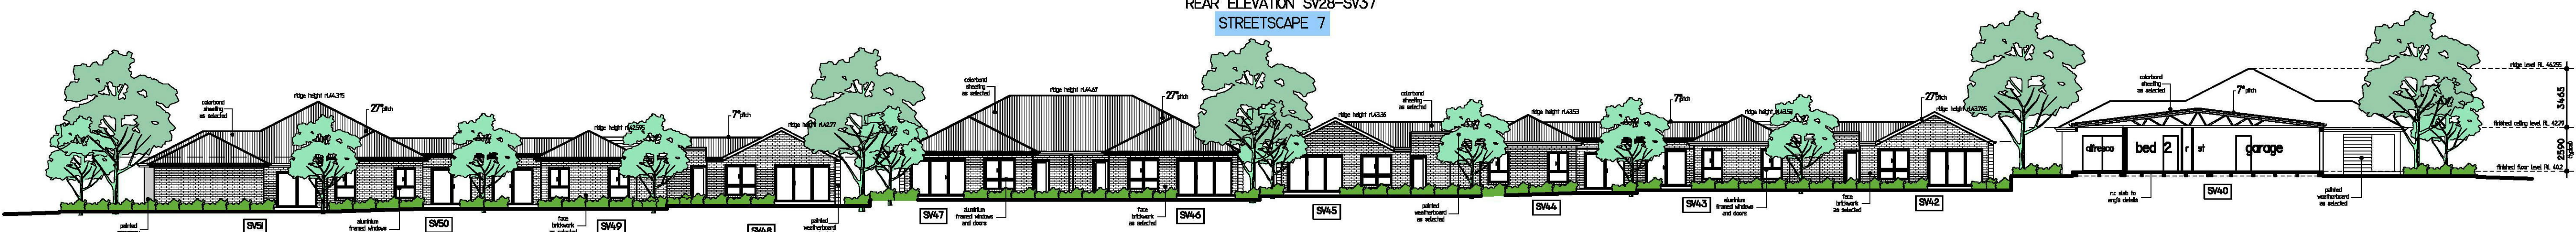

NORTH ELEVATION 1:200
REAR ELEVATION SV42-SV51

STREETSCAPE 8

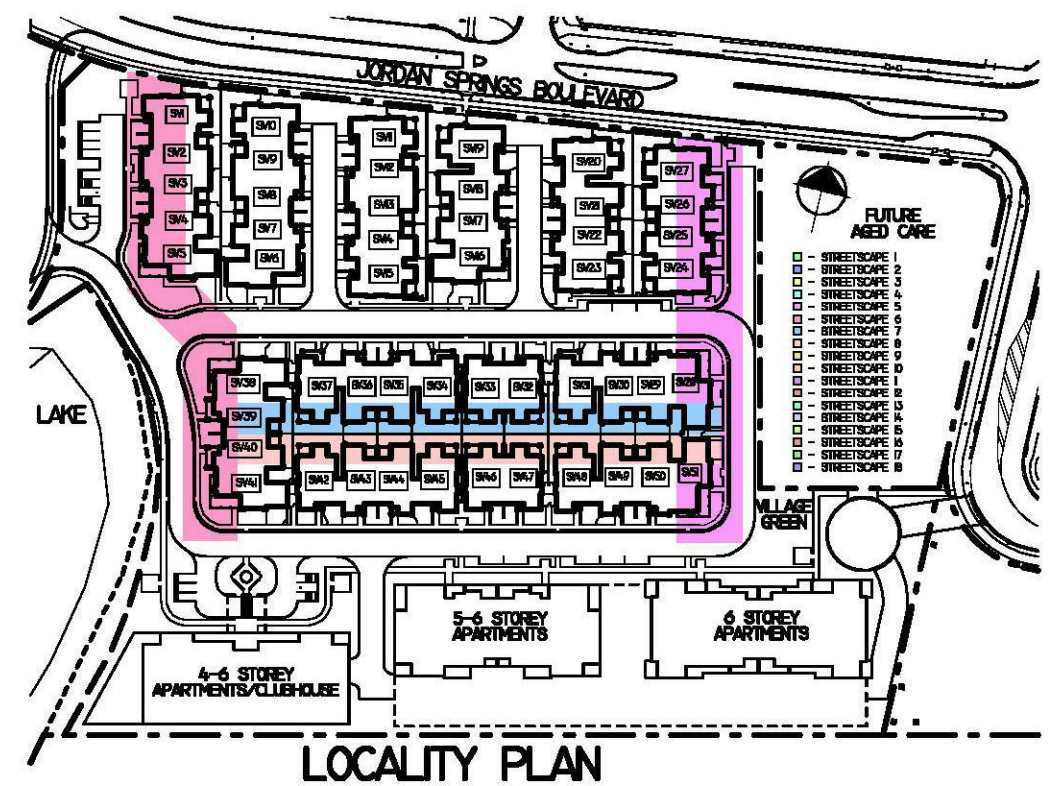

Certificate no.: 0002853670
Assessor Name: Ian Fry
Accreditation no.: VIC/BDV/12/1441
Certificate date: 14 June 2018
Dwelling Address: Jordan Springs Boulevard, Jordan Springs, NSW 2747
www.nathers.gov.au

6.8
Average star rating
NATIONWIDE HOUSE ENERGY RATING SCHEME
www.nathers.gov.au

THIS DRAWING IS THE PROPERTY OF ABN DESIGN P/L. REPRODUCTION, COPYING OR USE IN PART OR WHOLE WITHOUT WRITTEN PERMISSION IS STRICTLY PROHIBITED. LEGAL ACTION WILL BE TAKEN AGAINST OFFENDERS. ABN DESIGN P/L TAKES NO RESPONSIBILITY FOR DESIGN SIMILARITIES THAT MAY HAVE BEEN INCURRED.

G	3.5.8	PRELIMINARY DA	VS	N	18.7.9	APPROVED PLANS	DT
F	30.4.8	REVISED LOT LAYOUT	VS	M	20.5.9	ISSUED FOR S4.55 AMENDMENT	DT
E	5.4.8	REVISED LOT LAYOUT	VS	L	22.5.9	ISSUED FOR COORDINATION	DT
D	27.3.8	CONCEPT YIELD	VS	K	13.3.9	ISSUED FOR REVIEW	DT
C	23.8	CONCEPT YIELD	VS	J	12.9	CHANGES TO LOT BOUNDARY/ROADWAY	VS
B	7.2.8	CONCEPT YIELD	VS	I	27.6.8	ISSUED FOR DA	VS
A	6.8	CONCEPT YIELD	VS	H	5.6.8	ISSUED FOR DA	VS

PROJECT: **JORDAN SPRINGS RETIREMENT VILLAGE**

JOB ADDRESS: **JORDAN SPRINGS BOULEVARD
JORDAN SPRINGS**

FOR: **LEND LEASE**

DATE: 15.1.18 DRAWING NO: AND-28405 SHEET: 9 SET OF: 18

LEVEL 2 SUITE 206 MACARTHUR POINT
NO. 25-27 SOLENT CROFT BULLKHAM HILLS
P.O. BOX 640 BULLKHAM HILLS BUSINESS CENTRE
NSW, 2153
PHONE: (02) 8824 3533 FAX: (02) 8824 3544
WWW.ANDESIGNSYDNEY.COM.AU





NORTH ELEVATION TO COMMUNITY ROAD 1:200
 FRONT ELEVATION SV1-SV5
 STREETScape 9



NORTH ELEVATION TO COMMUNITY ROAD 1:200
 REAR ELEVATION SV1-SV5
 STREETScape 10




WEST ELEVATION TO DRIVEWAY 1:200
 FRONT ELEVATION SV20-SV23
 STREETScape 11



EAST ELEVATION TO DRIVEWAY 1:200
 FRONT ELEVATION SV6-SV9
 STREETScape 13



EAST ELEVATION 1:200
 REAR ELEVATION SV20-SV23
 STREETScape 12

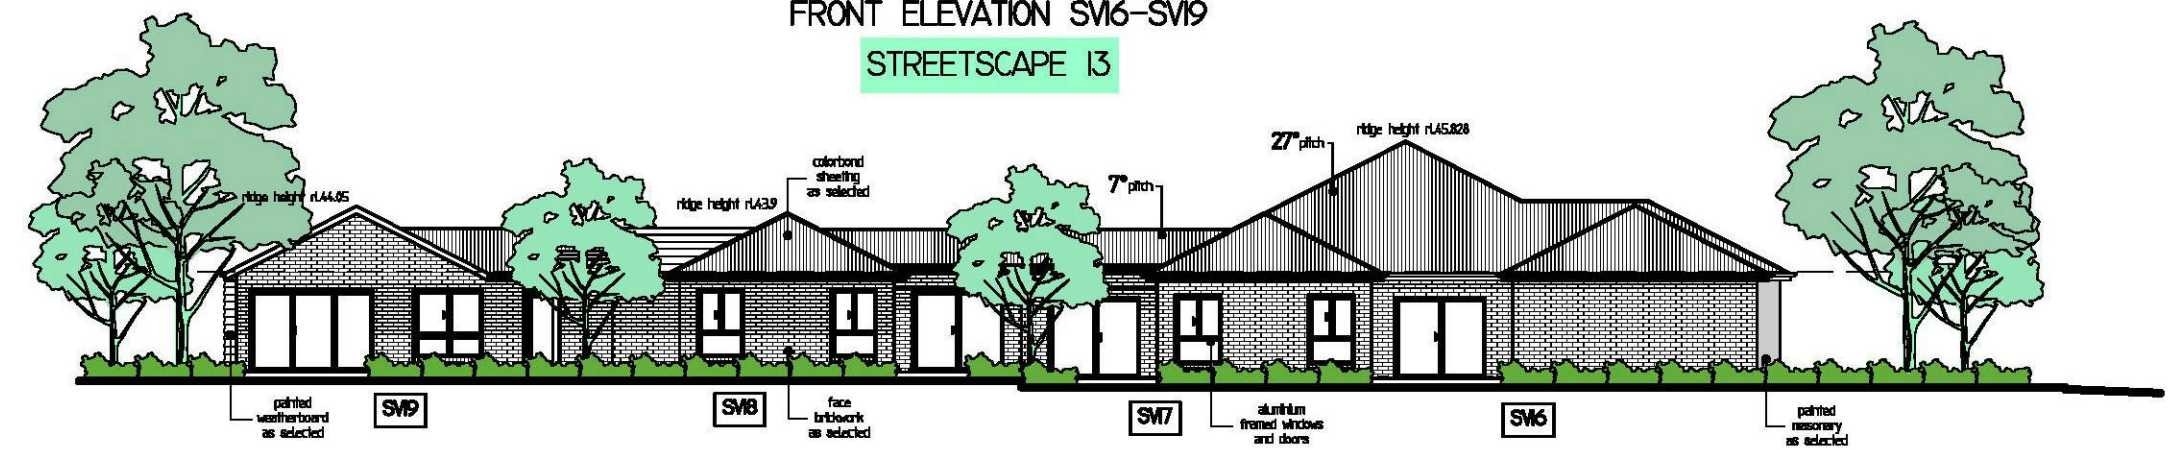

WEST ELEVATION 1:200
 REAR ELEVATION SV6-SV9
 STREETScape 14




EAST ELEVATION TO DRIVEWAY 1:200
 FRONT ELEVATION SV6-SV9
 STREETScape 15




WEST ELEVATION 1:200
 REAR ELEVATION SV24-SV27
 STREETScape 17



WEST ELEVATION 1:200
 REAR ELEVATION SV6-SV9
 STREETScape 16

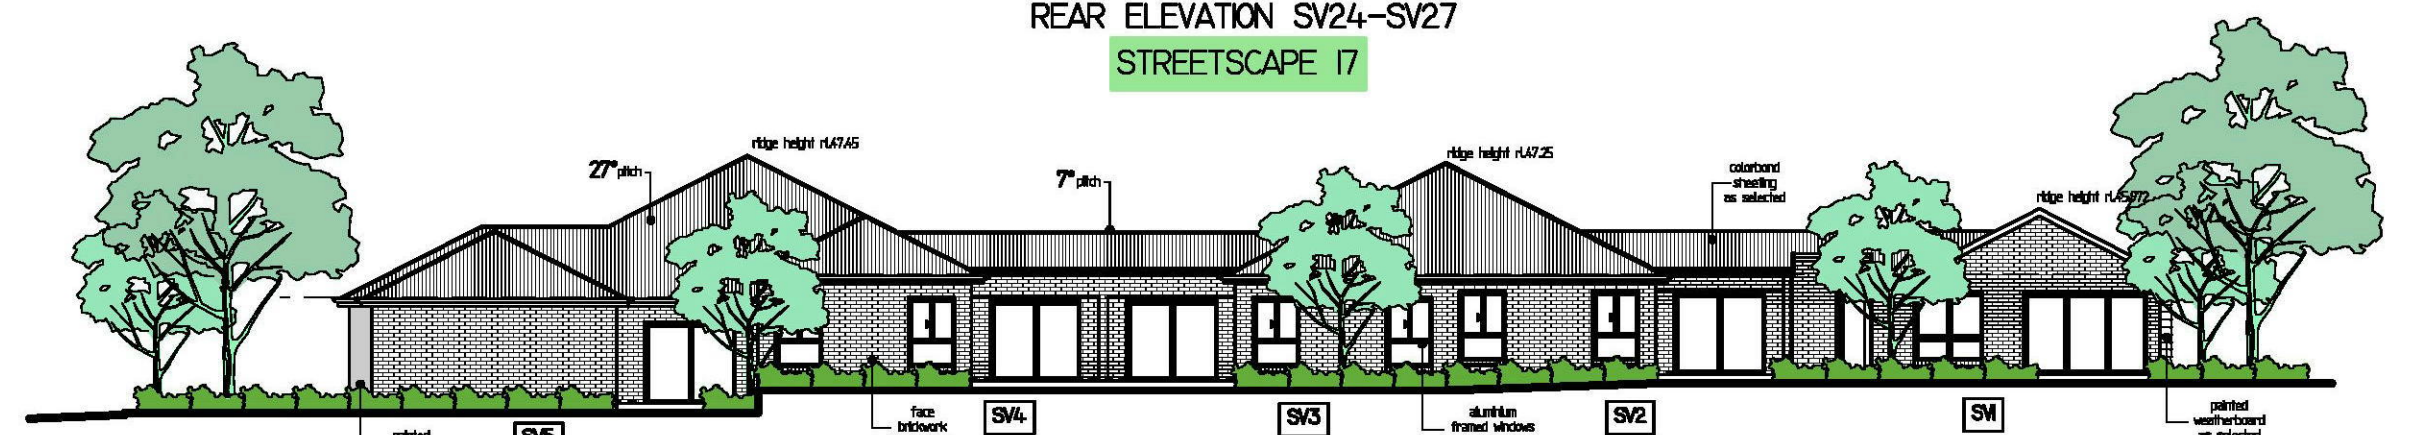

EAST ELEVATION 1:200
 REAR ELEVATION SV1-SV5
 STREETScape 18

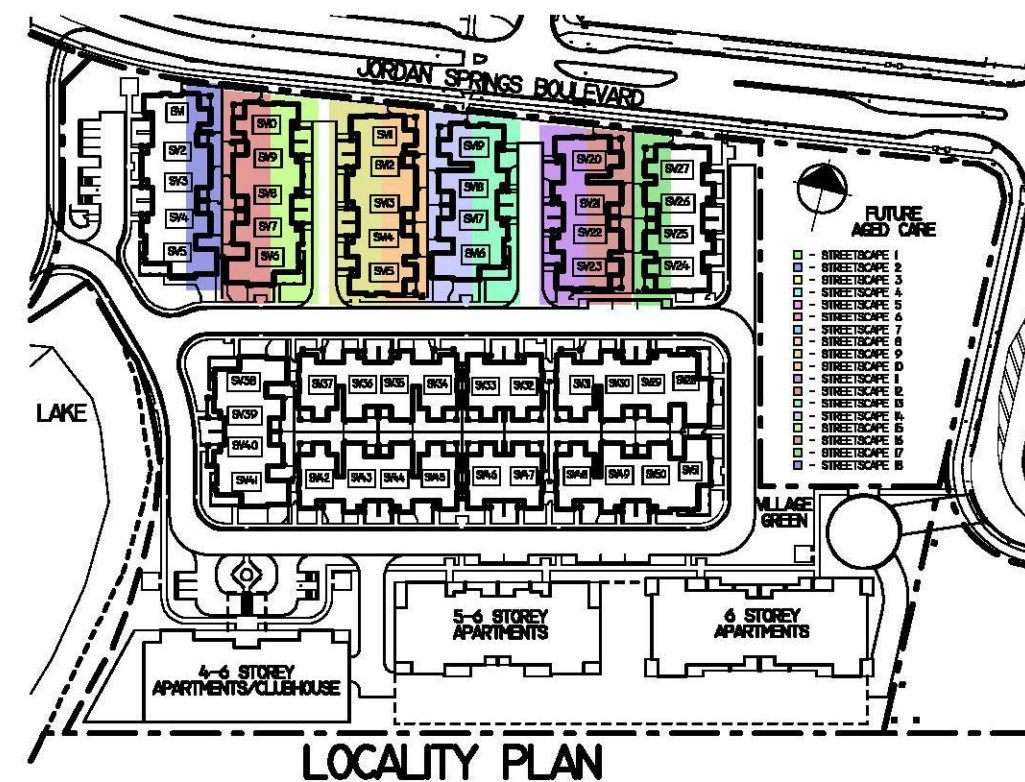

NATIONWIDE HOUSE ENERGY RATING SCHEME
 Average star rating: **6.8**
 Certificate no.: 0002853670
 Assessor Name: Ian Fry
 Accreditation no.: VIC/BDV/12/1441
 Certificate date: 14 June 2018
 Dwelling Address: Jordan Springs Boulevard, Jordan Springs, NSW 2747
 www.nathers.gov.au

THIS DRAWING IS THE PROPERTY OF ABN DESIGN P/L. REPRODUCTION, COPYING OR USE IN PART OR WHOLE WITHOUT WRITTEN PERMISSION IS STRICTLY PROHIBITED. LEGAL ACTION WILL BE TAKEN AGAINST OFFENDERS. ABN DESIGN P/L TAKES NO RESPONSIBILITY FOR DESIGN SIMILARITIES THAT MAY HAVE BEEN INCURRED.

G	3.5.B	PRELIMINARY DA	VS	N	18.7.F	APPROVED PLANS	DT
F	30.4.B	REVISED LOT LAYOUT	VS	M	20.5.F	ISSUED FOR S4.55 AMENDMENT	DT
E	5.4.B	REVISED LOT LAYOUT	VS	L	22.5.F	ISSUED FOR COORDINATION	DT
D	27.3.B	REVISED LOT LAYOUT	VS	K	13.3.F	ISSUED FOR REVIEW	DT
C	23.3.B	CONCEPT YIELD	VS	J	12.9.B	CHANGES TO LOT BOUNDARY/ROADWAY	VS
B	7.2.B	CONCEPT YIELD	VS	I	27.6.B	ISSUED FOR DA	VS
A	6.1.B	CONCEPT YIELD	VS	H	5.6.B	ISSUED FOR DA	VS

PROJECT: **JORDAN SPRINGS RETIREMENT VILLAGE**
 JOB ADDRESS: **JORDAN SPRINGS BOULEVARD, JORDAN SPRINGS**

FOR: **LEND LEASE**
 DATE: 15/18
 DRAWING N°: AND-28405
 SHEET: 10
 SET OF: 18

LEVEL 2 SUITE 216 MACARTHUR POINT
 NO. 25-27 SOLENT GROVE, BULLKHAM HILLS
 P.O. BOX 640 BULLKHAM HILLS BUSINESS CENTRE
 NSW, 2153
 PHONE: (02) 8824 3533 FAX: (02) 8824 3544
 WWW.ABNDDESIGNSYDNEY.COM.AU

