

Site Area
12561 m ²

ezzy architects.
ARCHITECTS & ENGINEERS

24-27 Lambridge Place, Perth, 2700
Lot 11 & Lot 12 / DP 106762

SCALE 1:300
8 A1


REVISION SCHEDULE		
No.	Description	Date

Expansion of Existing Industrial Facility


Proposed Site

PROJECT	J1441	DATE	19/10/2017
NO.	A101	DATE	20/11/2017 4:08:23 PM

1 00 Site
1:300

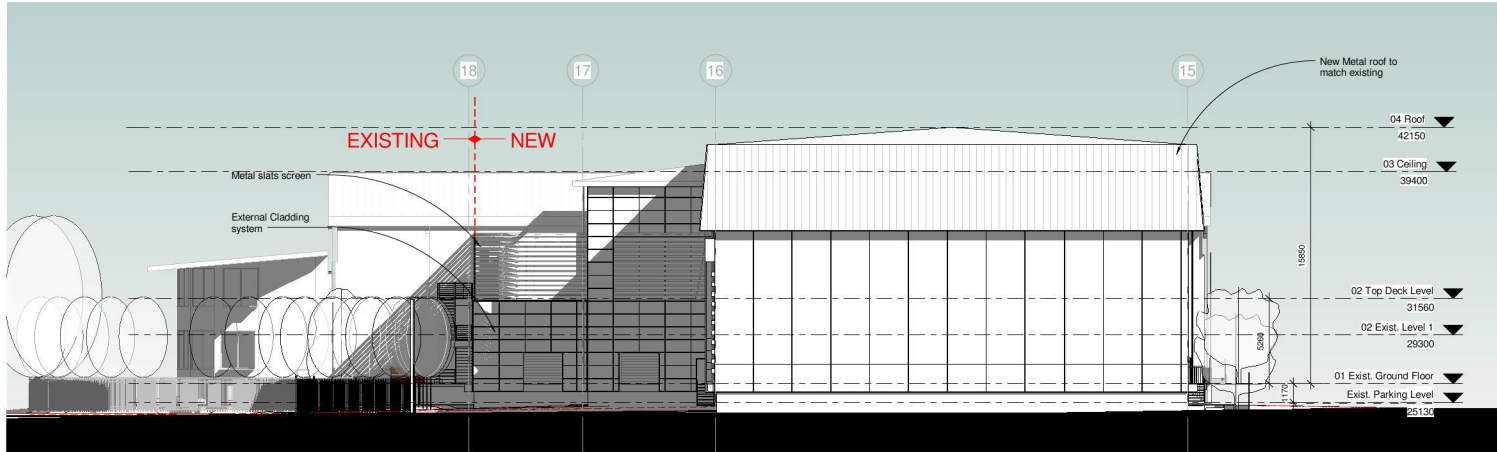

① East Elevation
1 : 150

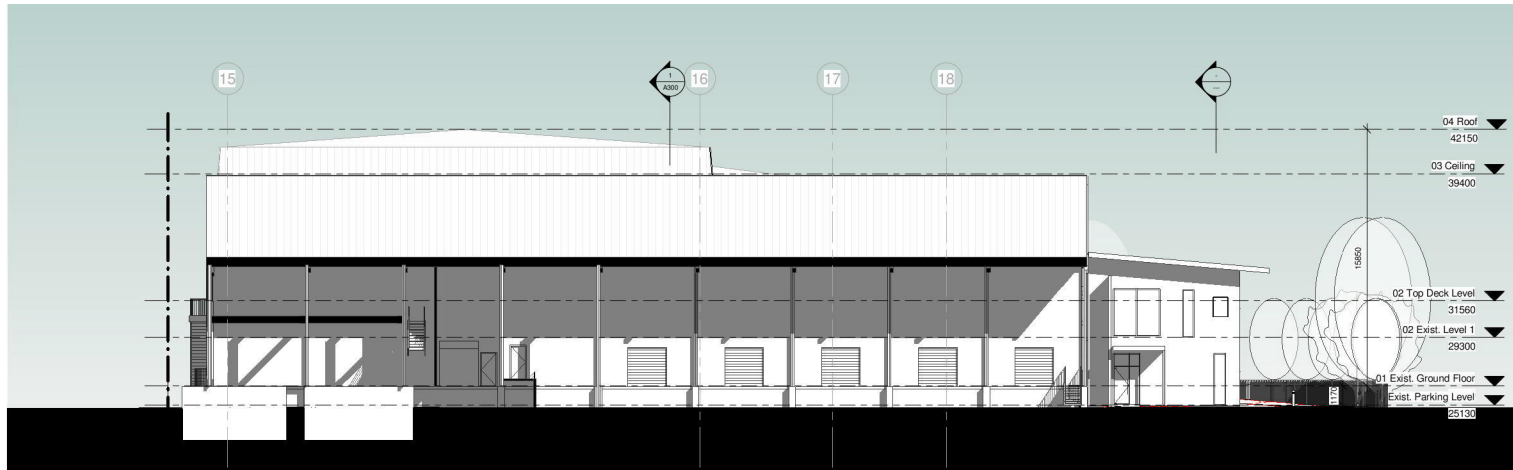

② Existing West Elevation
1 : 150

ezzy architects.
ARCHITECTS & INTERIORS
CONSULTANTS

24-27 Lonsdale Place, Perth, 6150
LO 11 & LO 12 / DP 108762

SCALE 1:150
8 A1

REVISION SCHEDULE		
No.	Description	Date

Expansion of Existing Industrial Facility


Project: A400

24-27 Lonsdale Place, Perth, 6150
LO 11 & LO 12 / DP 108762


Elevations			
NO.	DATE	BY	CHK.
J1441	19/10/2017	DA	LS

A400 DA Application

20/11/2017 4:08:45 PM

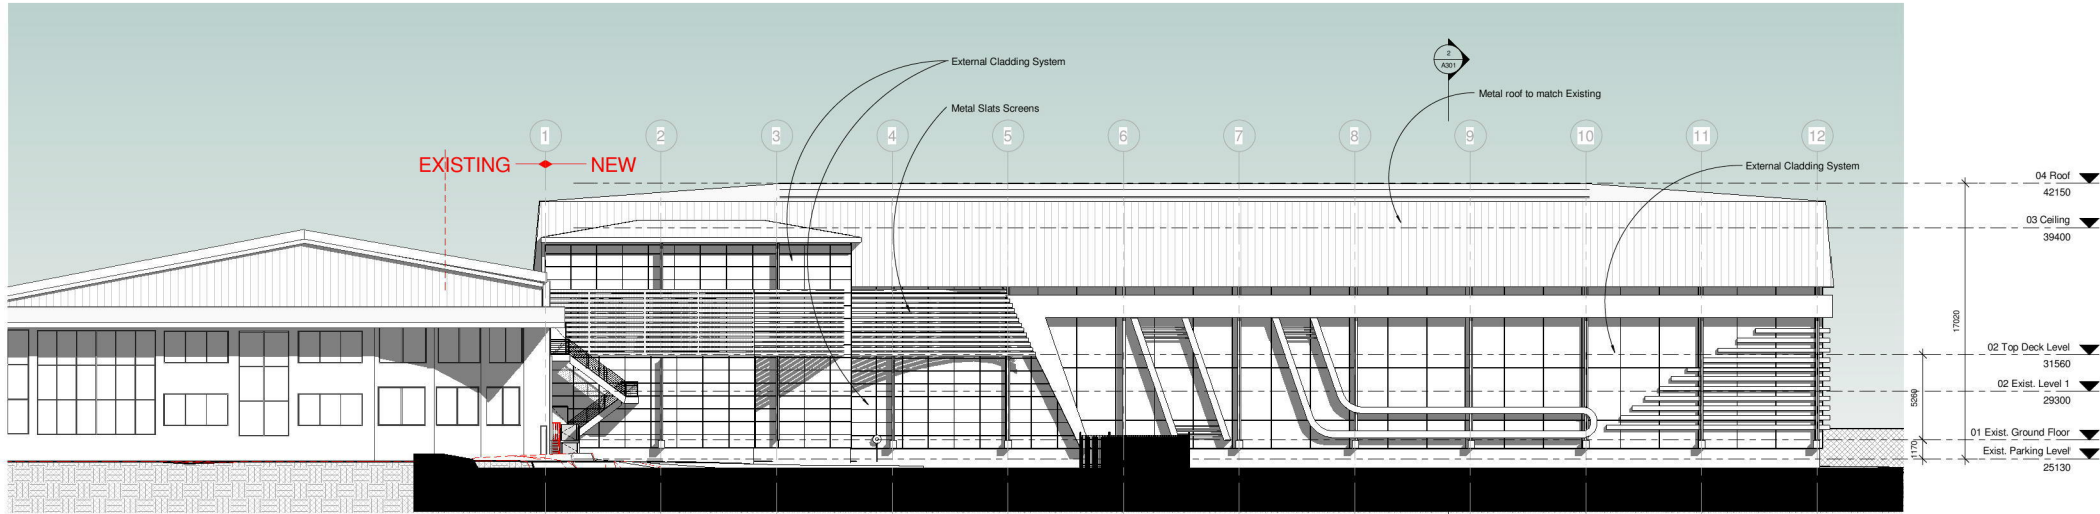

2 South Elevation
1 : 150

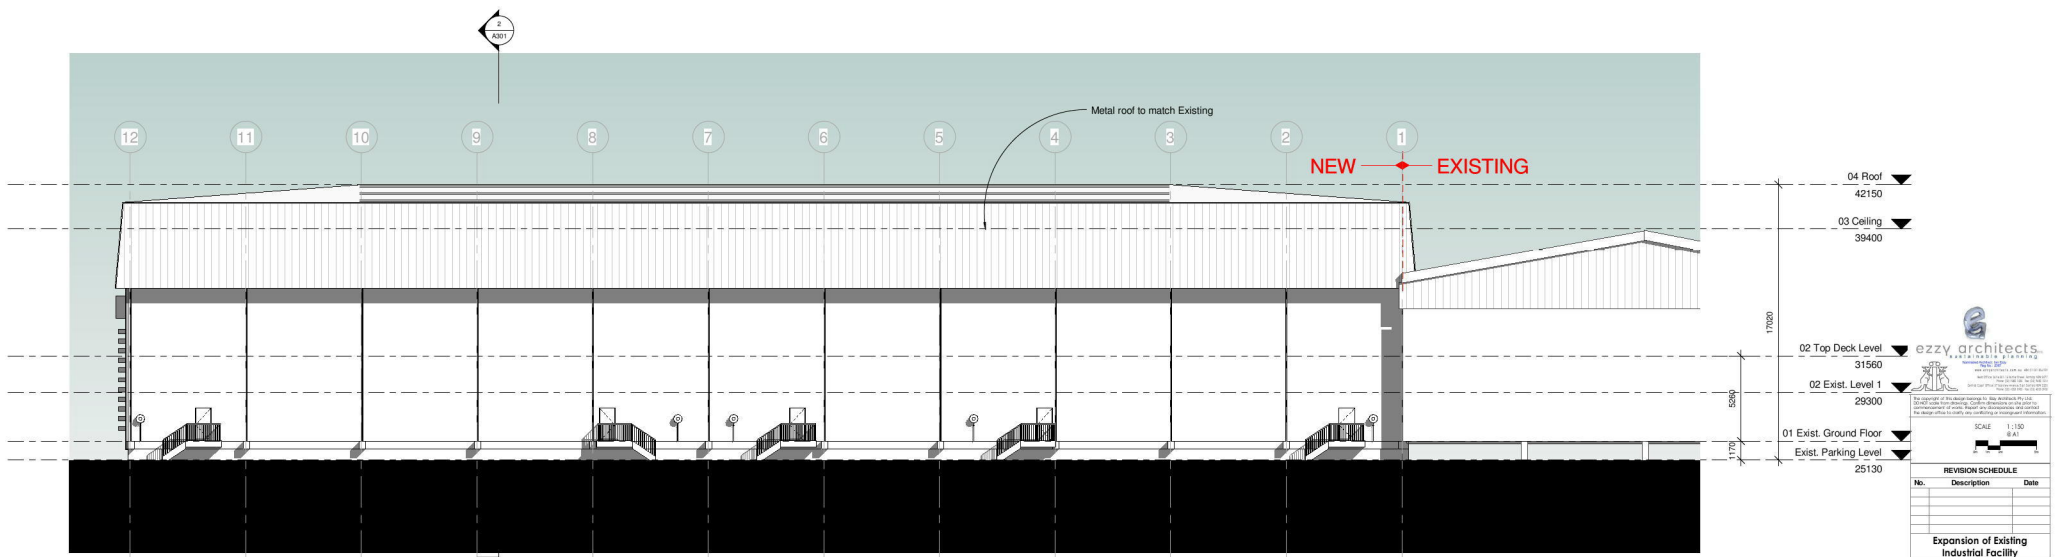

1 North Elevation
1 : 150

ezzy architects
ARCHITECTS

24-27 Lambidge Place, Perth, 2750
LOT 11 & LOT 12 / DP 108762

SCALE 1:150

REVISION SCHEDULE		
No.	Description	Date

Expansion of Existing Industrial Facility

Project: A401

Drawn: J1441

Scale: 1:150

Date: 19/10/2017

Project: DA Application