



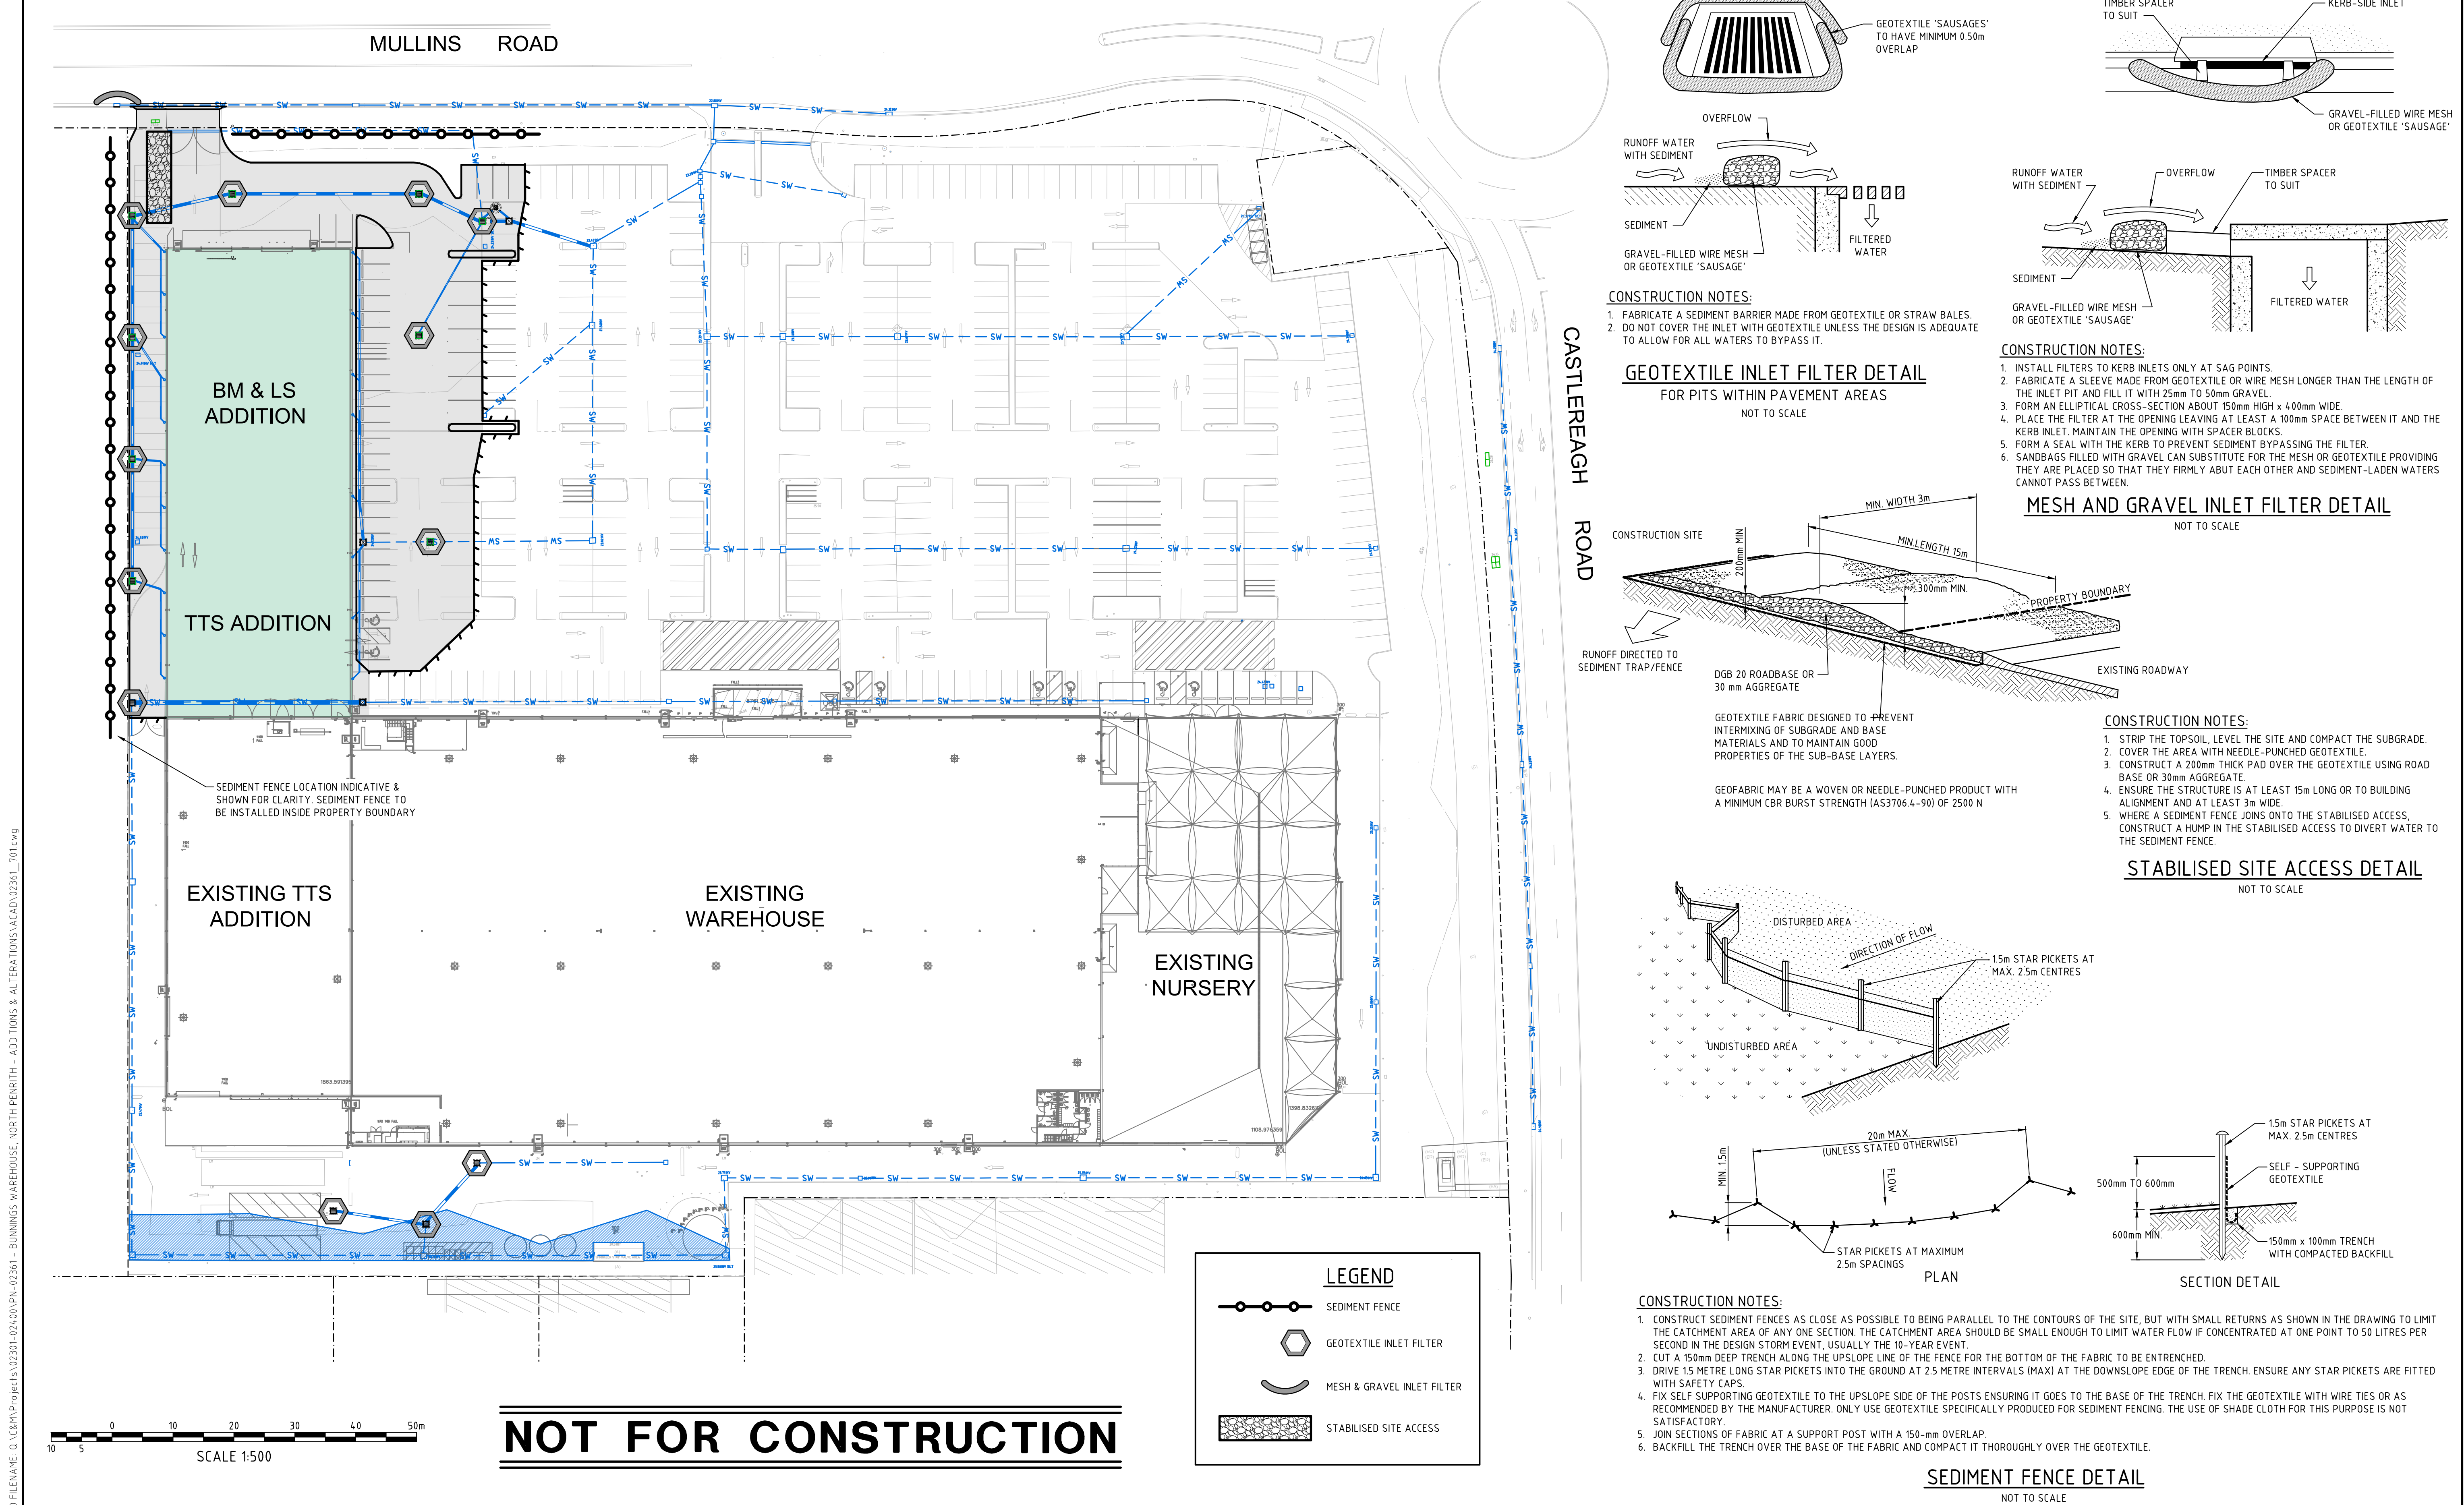


CAD FILENAME: Q:\C&M\Projects\02301-02\00\NPL-02361 - BUNNINGS WAREHOUSE, NORTH PENRITH - ADDITIONS & ALTERATIONS\ACAD\02361_701.dwg

REV.	DES.	DATE	VER.	DESCRIPTION
02	W.M.	14/10/2021	A.M.	COUNCIL COMMENTS, RE-ISSUED FOR DA APPROVAL
01	W.M.	03/11/2020	A.M.	ISSUED FOR DA APPROVAL

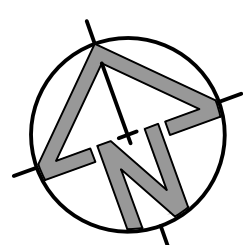

CLIENT

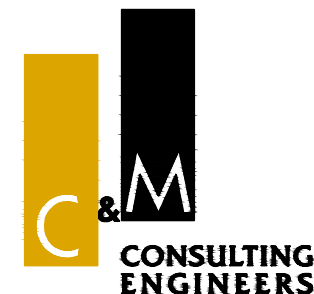

CIVIL AND HYDRAULIC
ENGINEERING DESIGN AND
PROJECT MANAGEMENT

SUITE 26
11 - 13 BROOKHOLLOW AVE
NORWEST NSW 2153

PHONE: (02) 9680 3100
FAX: (02) 9634 6989
ABN 21 118 134 240

DESIGNER	W.M.	DATE	OCT 2020	BUNNINGS WAREHOUSE PENRITH		
ENGINEER	P.Ob	LGA	PENRITH	SEDIMENT & EROSION CONTROL PLAN & DETAILS		
VERIFIER	A.M.	SCALE @ A1	1:500			
© THIS DRAWING AND DESIGN IS THE COPYRIGHT OF C&M CONSULTING ENGINEERS PTY. LTD. NO PART OF THIS DRAWING OR DESIGN SHALL BE REPRODUCED OR USED WITHOUT PRIOR WRITTEN CONSENT FROM C&M CONSULTING ENGINEERS PTY. LTD.				STATUS	DEVELOPMENT APPLICATION	
				DRAWING No.	02361_701	REVISION 02