

PROPOSED HOTEL


ST MARY'S RUGBY LEAGUE CLUB, BORONIA RD, ST MARY'S LANDSCAPE

DRAWINGS

DWG NO.	DRAWING TITLE	SCALE
000	COVERSHEET	N/A
101	LANDSCAPE PLAN	1:200
102	LANDSCAPE PLAN	1:200
501	LANDSCAPE DETAILS	AS SHOWN


Issue	Revision Description	Drawn	Check	Date
B	Architectural Coordination	JW	NM	29.04.2016
A	For Comment	JEF	NM	16.03.2016

LEGEND

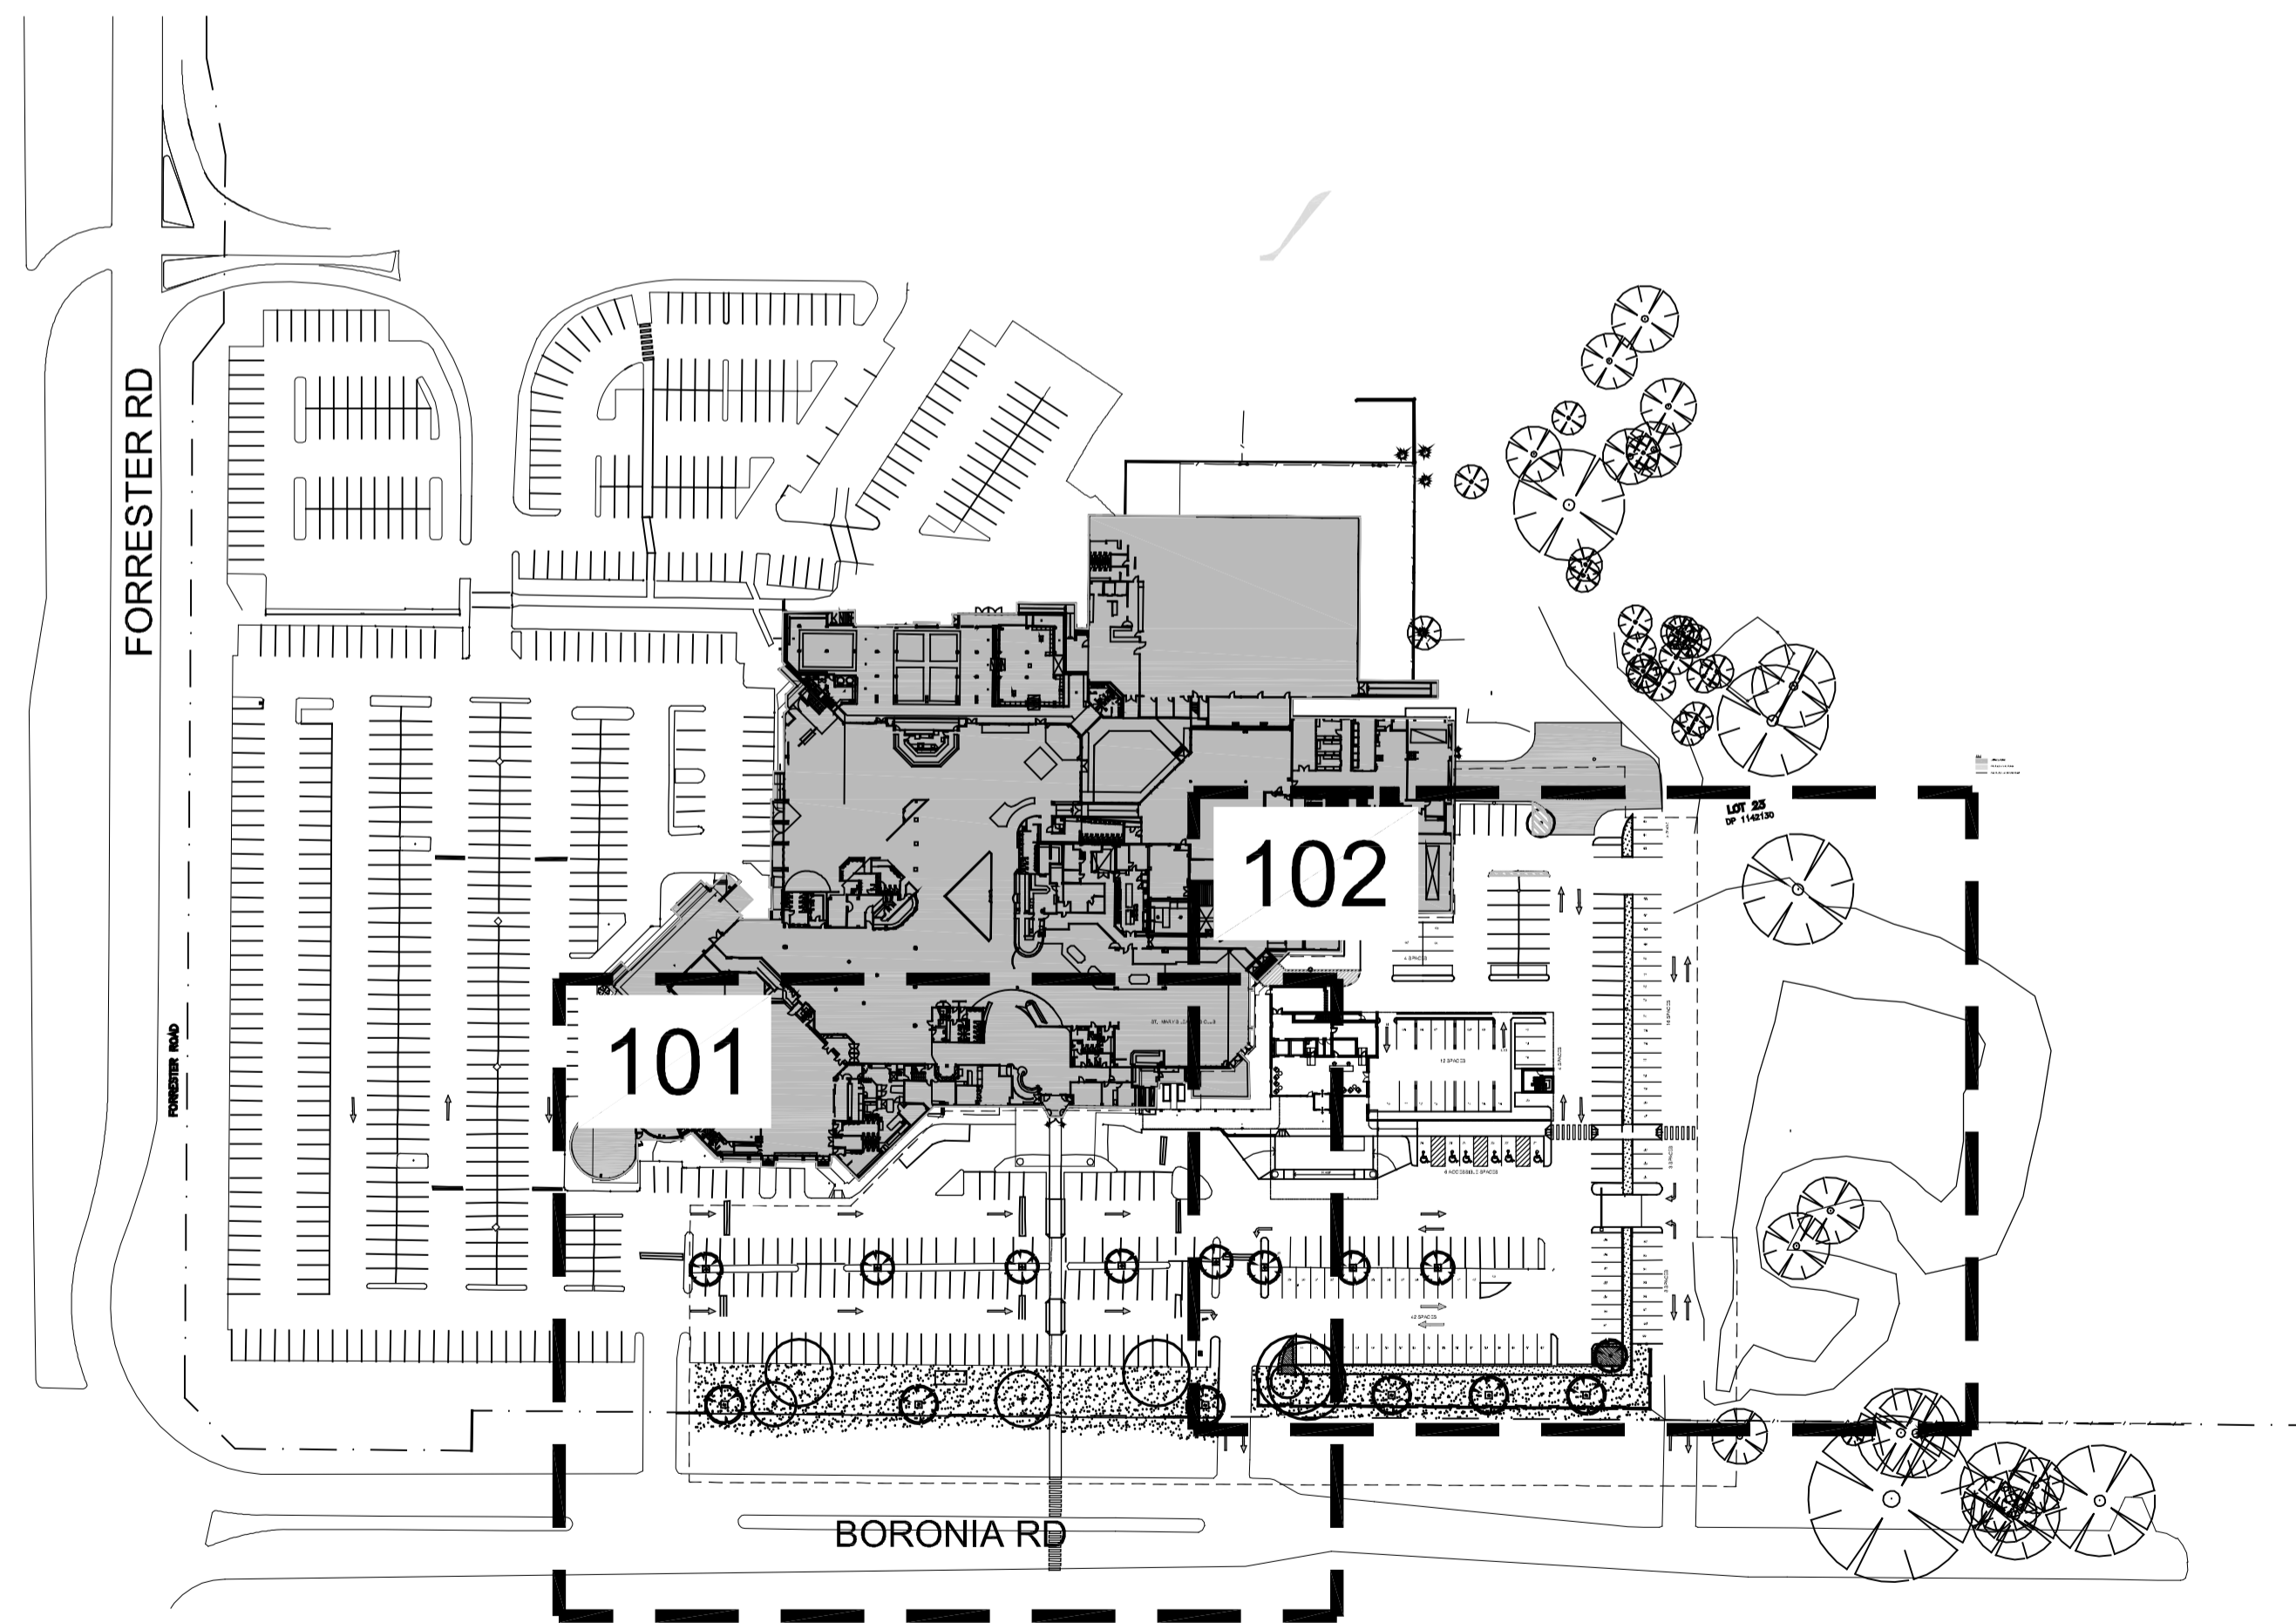

SITE PLAN
NOT TO SCALE

Key Plan:

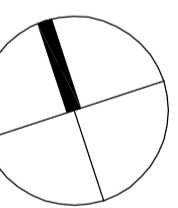

Client:
St Mary's Rugby League Club

Project:
**St Mary's Rugby League Club
Proposed Hotel**

Level 1, 3-5 Baptist Street
Redfern NSW 2016
Australia
Tel: (61 2) 8332 5600
Fax: (61 2) 9698 2877
www.siteimage.com.au

Site Image (NSW) Pty Ltd
ABN 44 801 262 380

SITE IMAGE



Landscape Architects

PRELIMINARY

Drawing Name:
COVERSHEET


Scale:
Job Number: **SS163253** Drawing Number: **000** Issue: **B**

NOT FOR CONSTRUCTION

The contractor shall check and verify all work on site (including work by others) before commencing the landscape installation. Any discrepancies are to be reported to the Project Manager or Landscape Architect prior to commencing work. Do not scale this drawing. Any required dimensions not shown shall be referred to the Landscape Architect for confirmation.

C	Architectural Coordination	JW	NM	29.04.2016
B	General Amendments	JD	NM	24.04.2016
A	For Comment	JEF	NM	16.03.2016
Issue	Revision Description	Drawn	Check	Date

- LEGEND**
- Extent of Works
 - Trees to be retained
 - Proposed Trees
 - Accents & Shrubs
 - Grasses & Groundcovers
 - Swale
 - Mild Steel Edge
 - Turf
 - Existing Landscape To be Retained

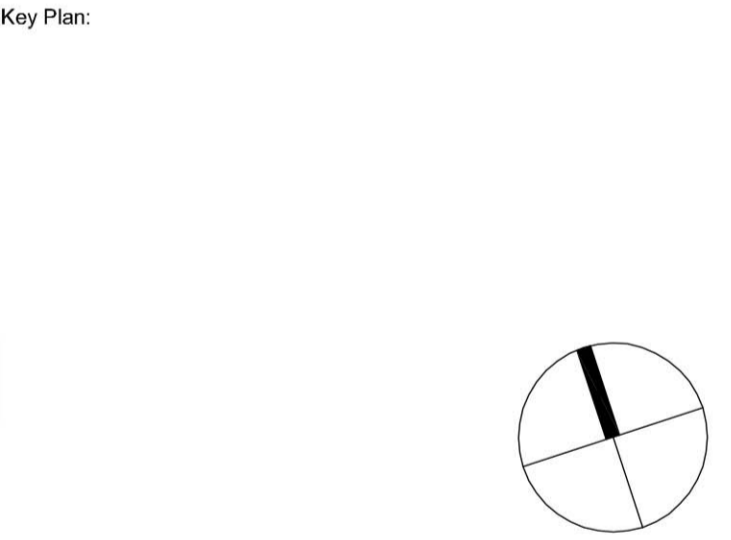

Client:
St Mary's Rugby League Club

Project:
St Mary's Rugby League Club Proposed Hotel


SITE IMAGE
Level 1, 3-5 Baptist Street
Rydalm NSW 2016
Australia
Tel: (61 2) 8332 5600
Fax: (61 2) 9598 2877
www.siteimage.com.au
Site Image (NSW) Pty Ltd
ABN 44 801 262 380



PRELIMINARY

Drawing Name:
LANDSCAPE PLAN

Scale: 1:200 @ A1
Job Number: SS163253
Drawing Number: 101
Issue: C

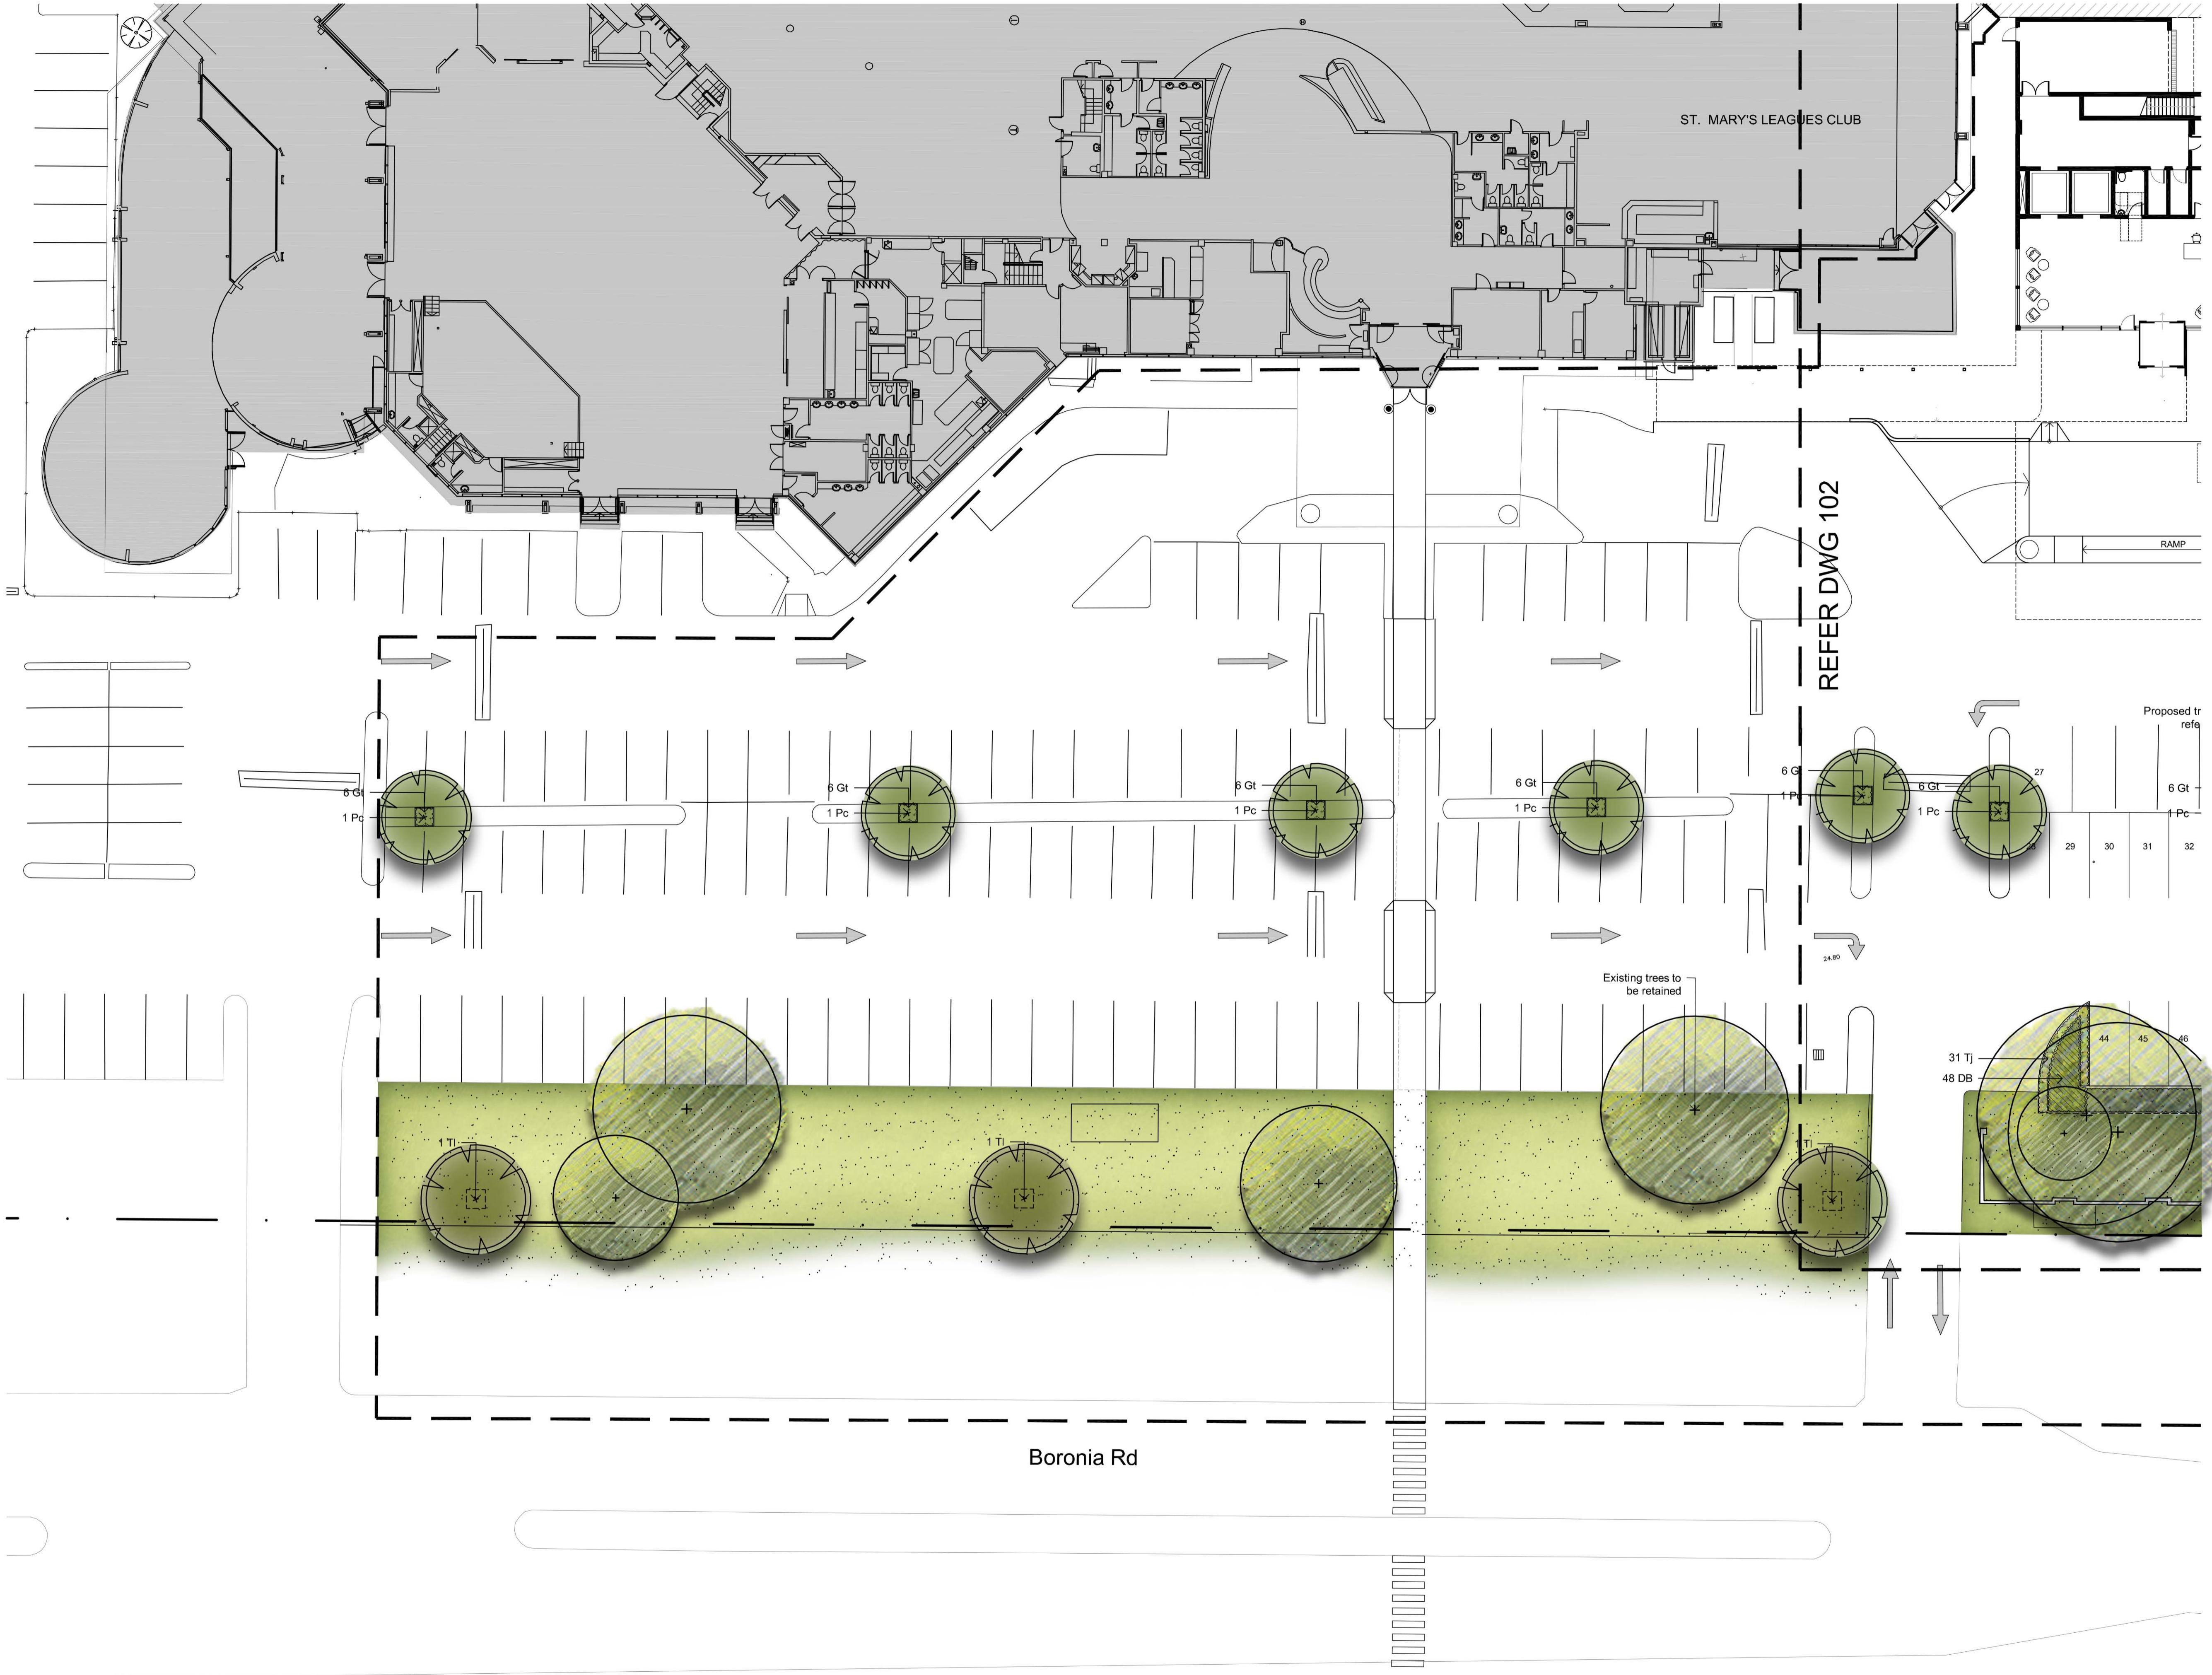


NOT FOR CONSTRUCTION

The contractor shall check and verify all work on site (including work by others) before commencing the landscape installation. Any discrepancies are to be reported to the Project Manager or Landscape Architect prior to commencing work. Do not scale this drawing. Any required dimensions not shown shall be referred to the Landscape Architect for confirmation.

C	Architectural Coordination	JW	NM	29.04.2016
B	General Amendments	JD	NM	24.04.2016
A	For Comment	JEF	NM	16.03.2016
Issue	Revision Description	Drawn	Check	Date

- LEGEND**
- Extent of Works
 - Trees to be retained
 - Proposed Trees
 - Accents & Shrubs
 - Grasses & Groundcovers
 - Swale
 - Mild Steel Edge
 - Turf
 - Existing Landscape To be Retained

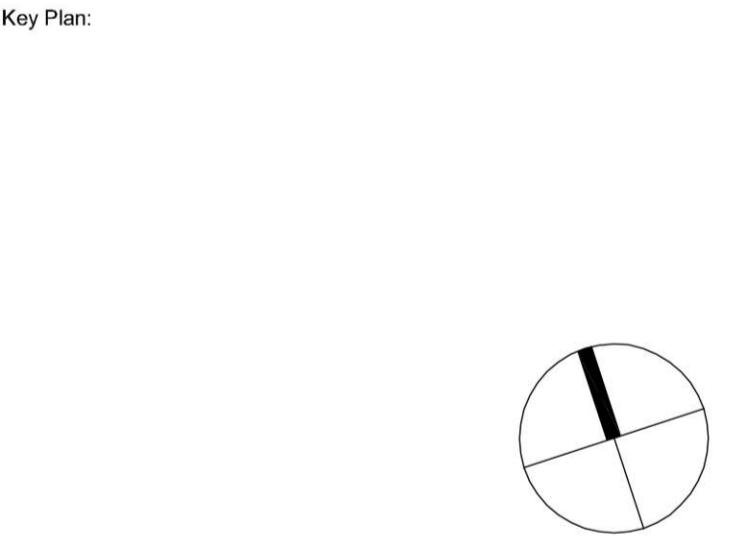


Client:
St Mary's Rugby League Club

Project:
St Mary's Rugby League Club Proposed Hotel

SITE IMAGE
 Level 1, 3-5 Baptist Street
 Redfern NSW 2016
 Australia
 Tel: (61 2) 8332 5600
 Fax: (61 2) 9698 2877
 www.siteimage.com.au
 Site Image (NSW) Pty Ltd
 ABN 44 801 262 380
 Landscape Architects


PRELIMINARY
 Drawing Name:
LANDSCAPE PLAN

Scale: 1:200 @ A1
 Job Number: SS163253
 Drawing Number: 102
 Issue: C

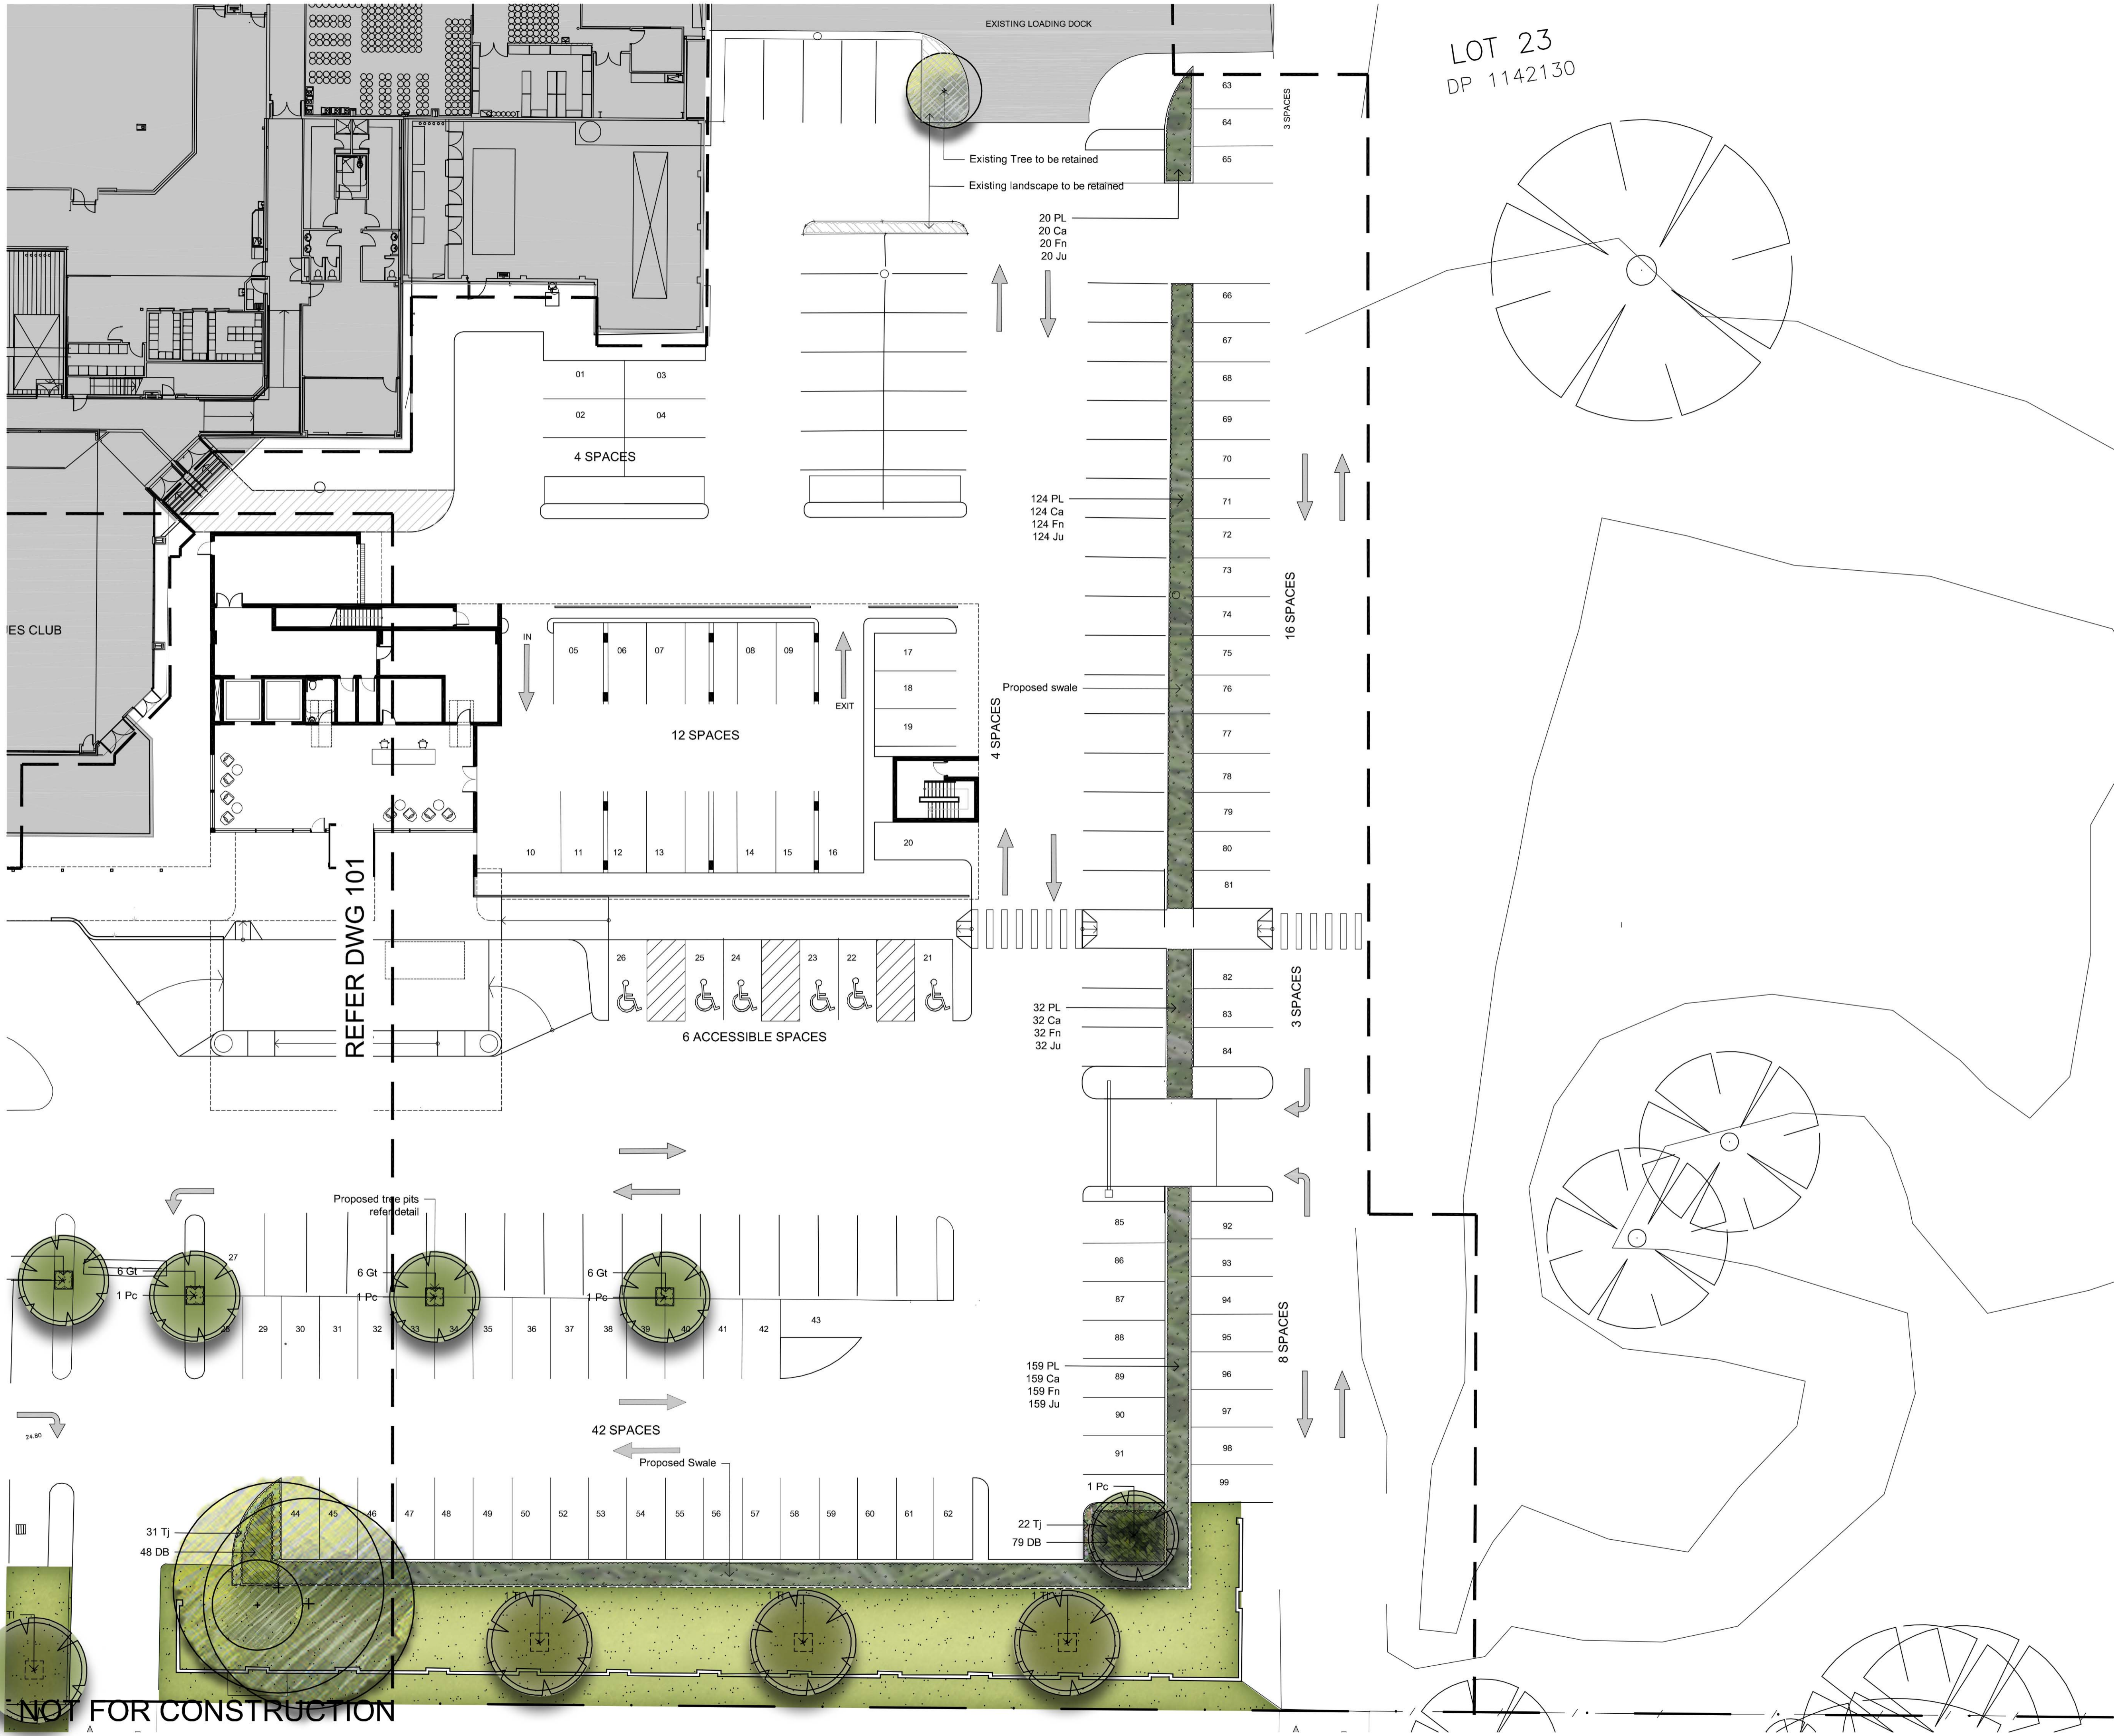


NOT FOR CONSTRUCTION


The contractor shall check and verify all work on site (including work by others) before commencing the landscape installation. Any discrepancies are to be reported to the Project Manager or Landscape Architect prior to commencing work. Do not scale this drawing. Any required dimensions not shown shall be referred to the Landscape Architect for confirmation.

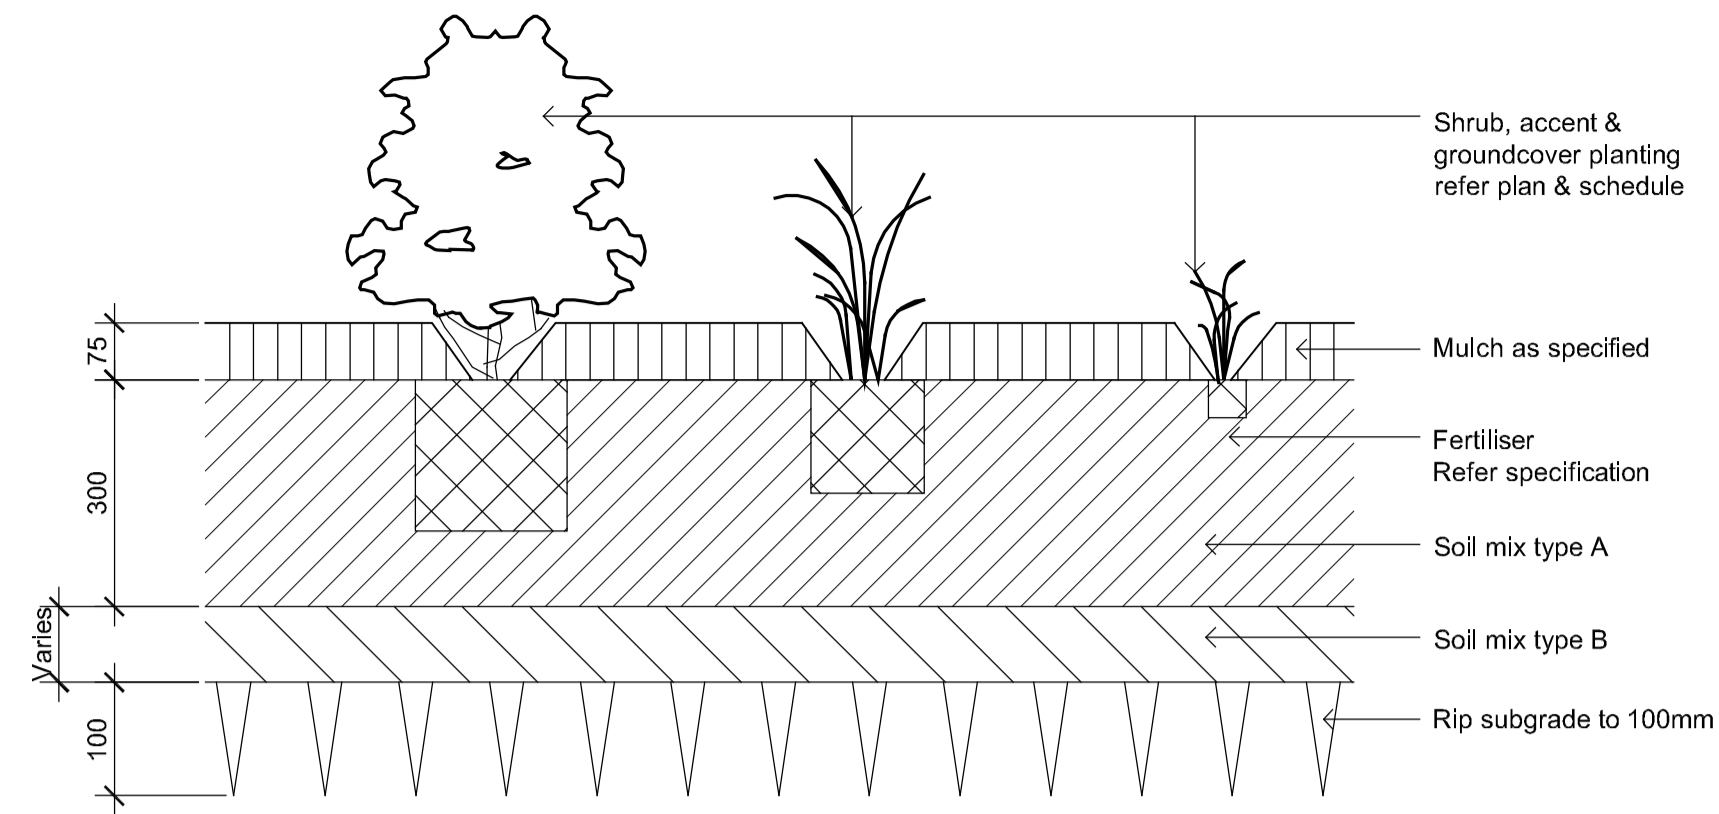


DETAIL - SHRUB, ACCENT & GROUND COVER PLANTING ON GRADE
1:10

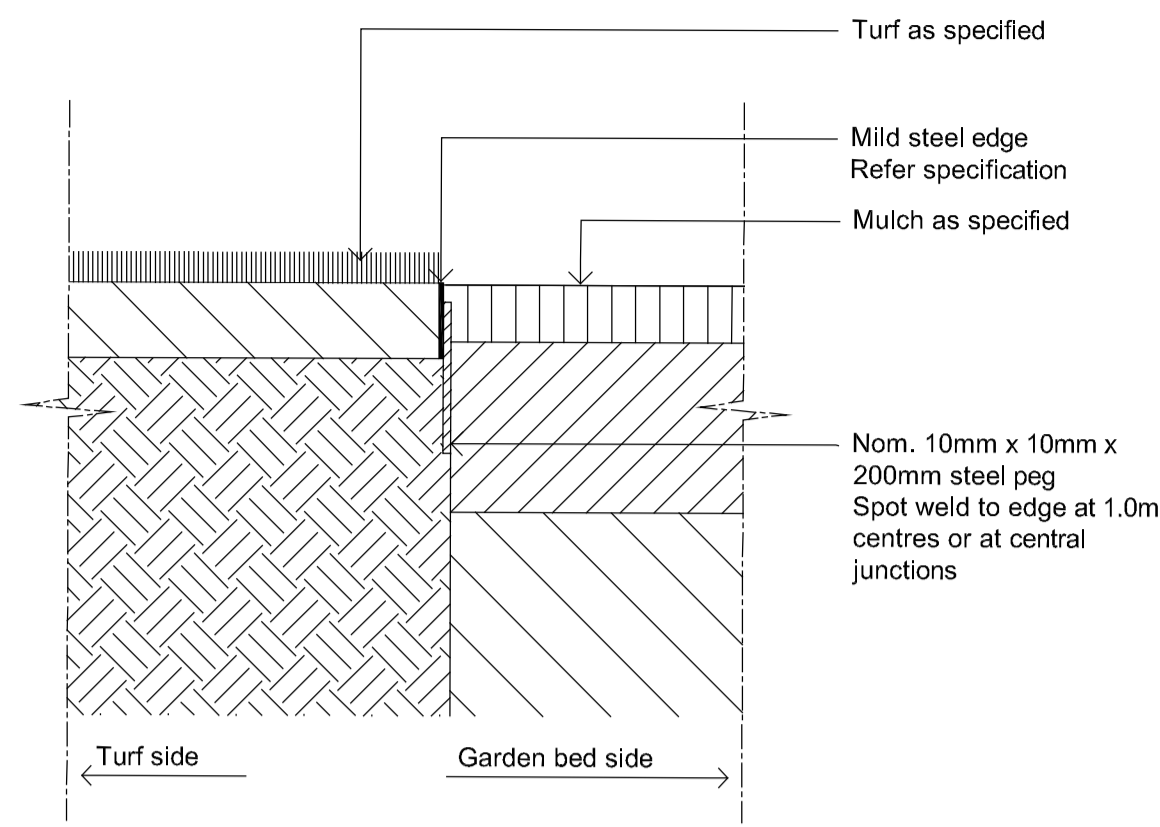


TYPICAL MILD STEEL EDGE
SCALE 1:10

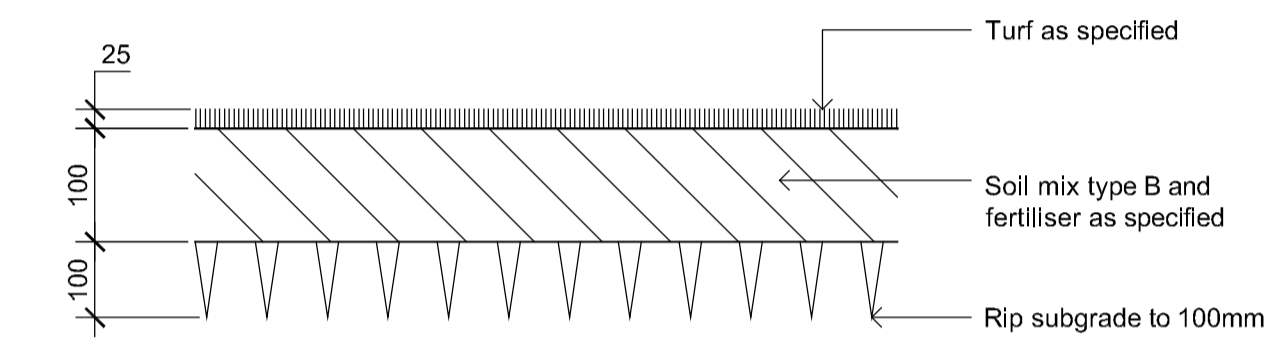

DETAIL - TURF ON EVEN GRADE
1:10

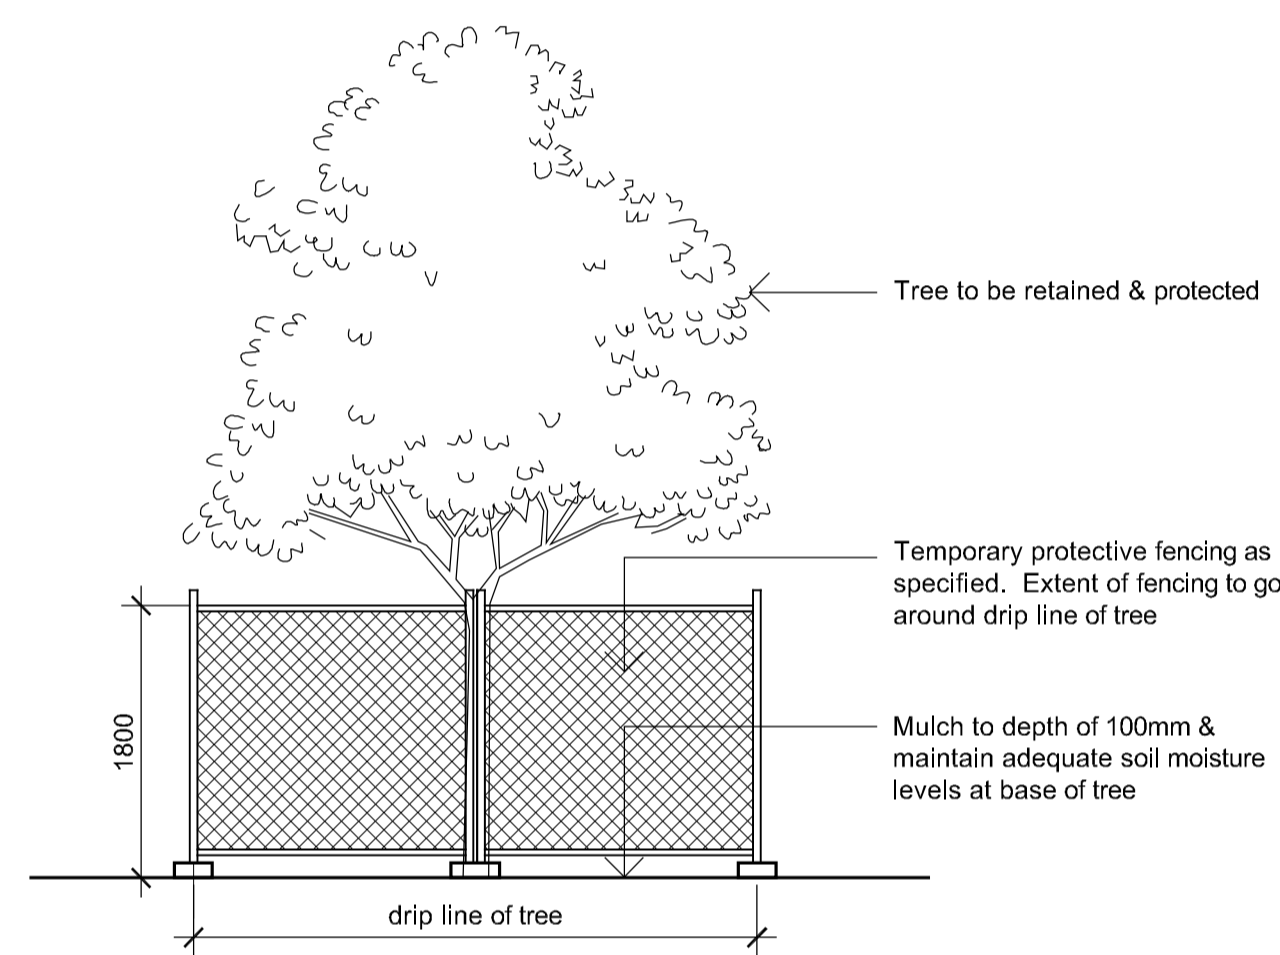

DETAIL - TREE PROTECTION FENCING
1:50

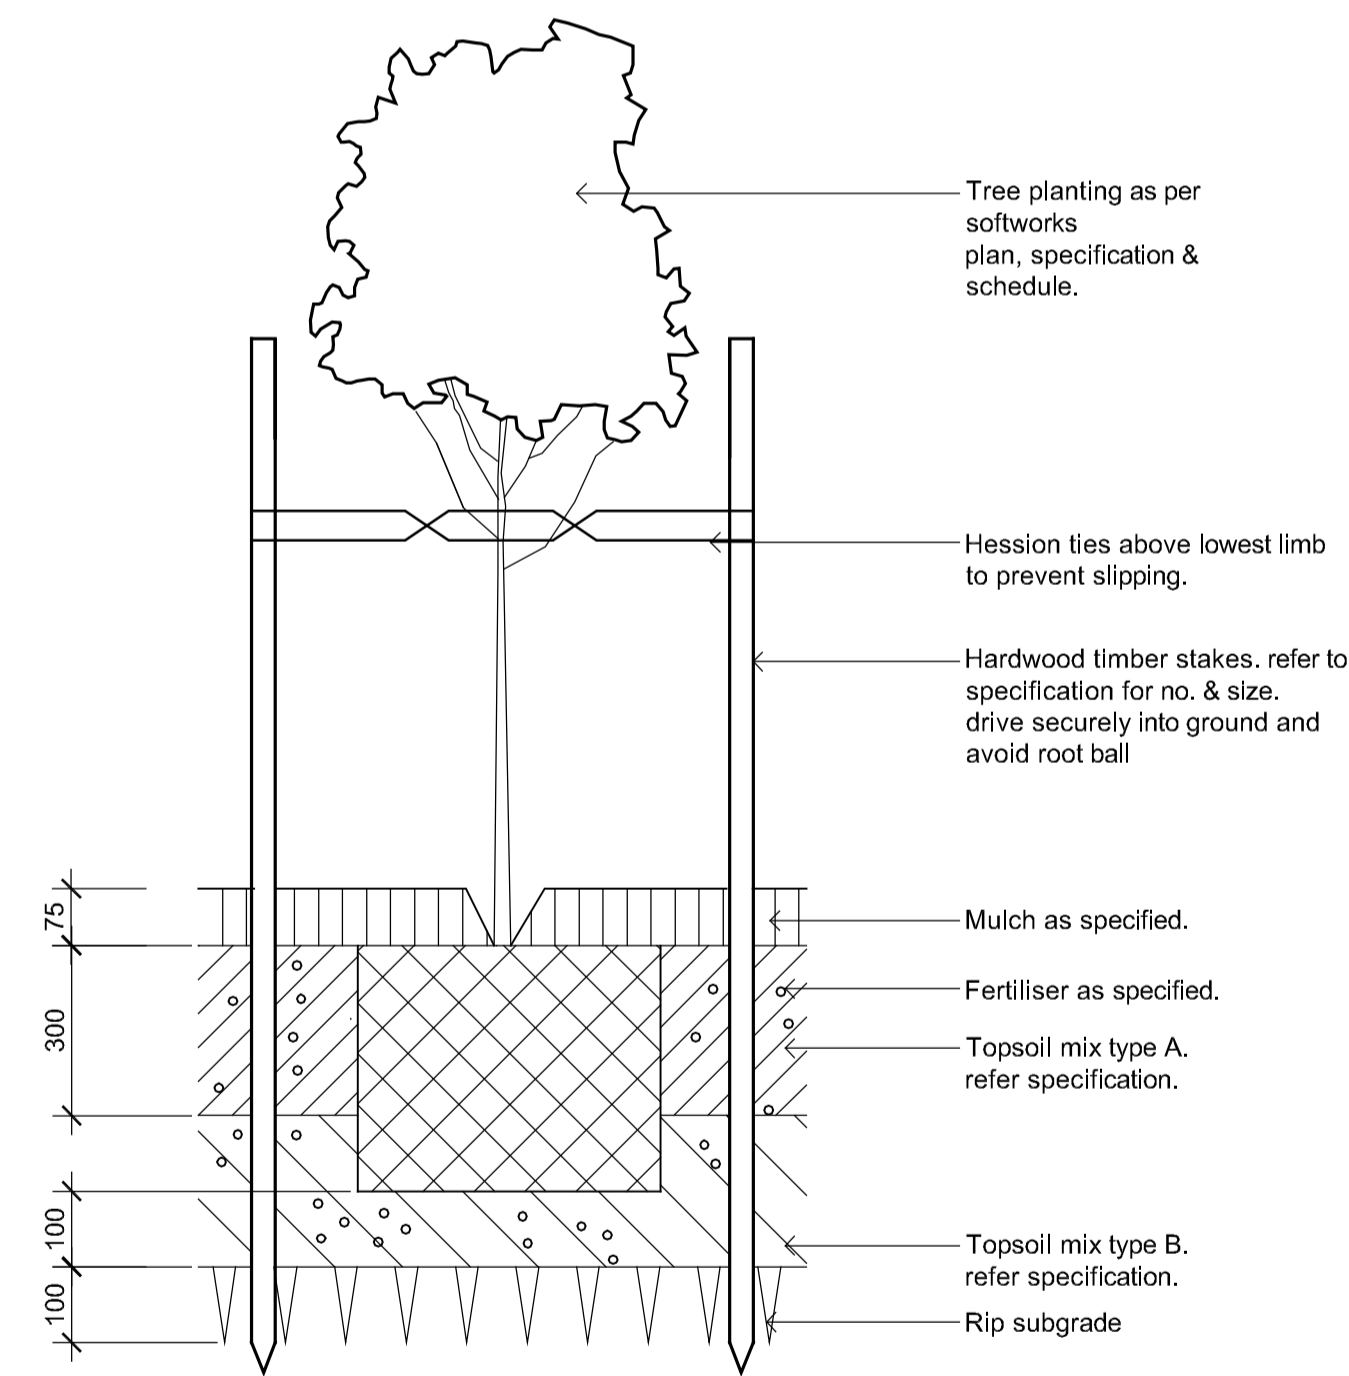

DETAIL - 25L-75L TREE PLANTING ON GRADE
1:10

Symbol	Botanic Name	Common Name	Height x Width (Metres)	Pot Size	Spacing	Qty
Trees						
Pc	<i>Pyrus calleryana</i>	Callery Pear	11 x 7	75L	As Shown	9
Tl	<i>Tristanopsis laurina</i> 'Luscious'	Water Gum	10 x 8	75L	As Shown	6
Groundcovers/ Grasses						
DB	<i>Dianella caerulea</i> 'Breeze'	Breeze	0.6 x 0.6	150mm	5/m ²	127
Gt	<i>Gazania tomentosa</i>	Silver leaf Gazania	0.15 x 1	150mm	5/m ²	48
Tj	<i>Trachleospemum jasminoides</i>	Star Jasmine	0.8 x 0.5	150mm	5/m ²	53
Matrix Planting						
PL	<i>Poa labillardieri</i>	Tussock Grass	0.3 x 0.6	Tube	8/m ² Mixed Species	335
Ca	<i>Carex appressa</i>		0.6 x 0.6	Tube		335
Fn	<i>Ficinia nodosa</i>	Knobbly Club Rush	0.4 x 1	Tube		335
Ju	<i>Juncus usitatus</i>	Tussock Rush	0.3 x 1	Tube		335

B	Architectural Coordination	JW	NM	29.04.2016
A	For Comment	JEF	NM	16.03.2016
Issue	Revision Description	Drawn	Check	Date

LEGEND

Key Plan:

Client:
St Mary's Rugby League Club

Project:
**St Mary's Rugby League Club
Proposed Hotel**

Level 1, 3-5 Baplist Street
Redfern NSW 2016
Australia
Tel: (61 2) 8332 5600
Fax: (61 2) 9698 2877
www.siteimage.com.au
Site Image (NSW) Pty Ltd
ABN 44 801 262 380



PRELIMINARY

Drawing Name:
LANDSCAPE DETAILS

Scale: AS SHOWN
Job Number: SS163253
Drawing Number: 501
Issue: B

NOT FOR CONSTRUCTION