



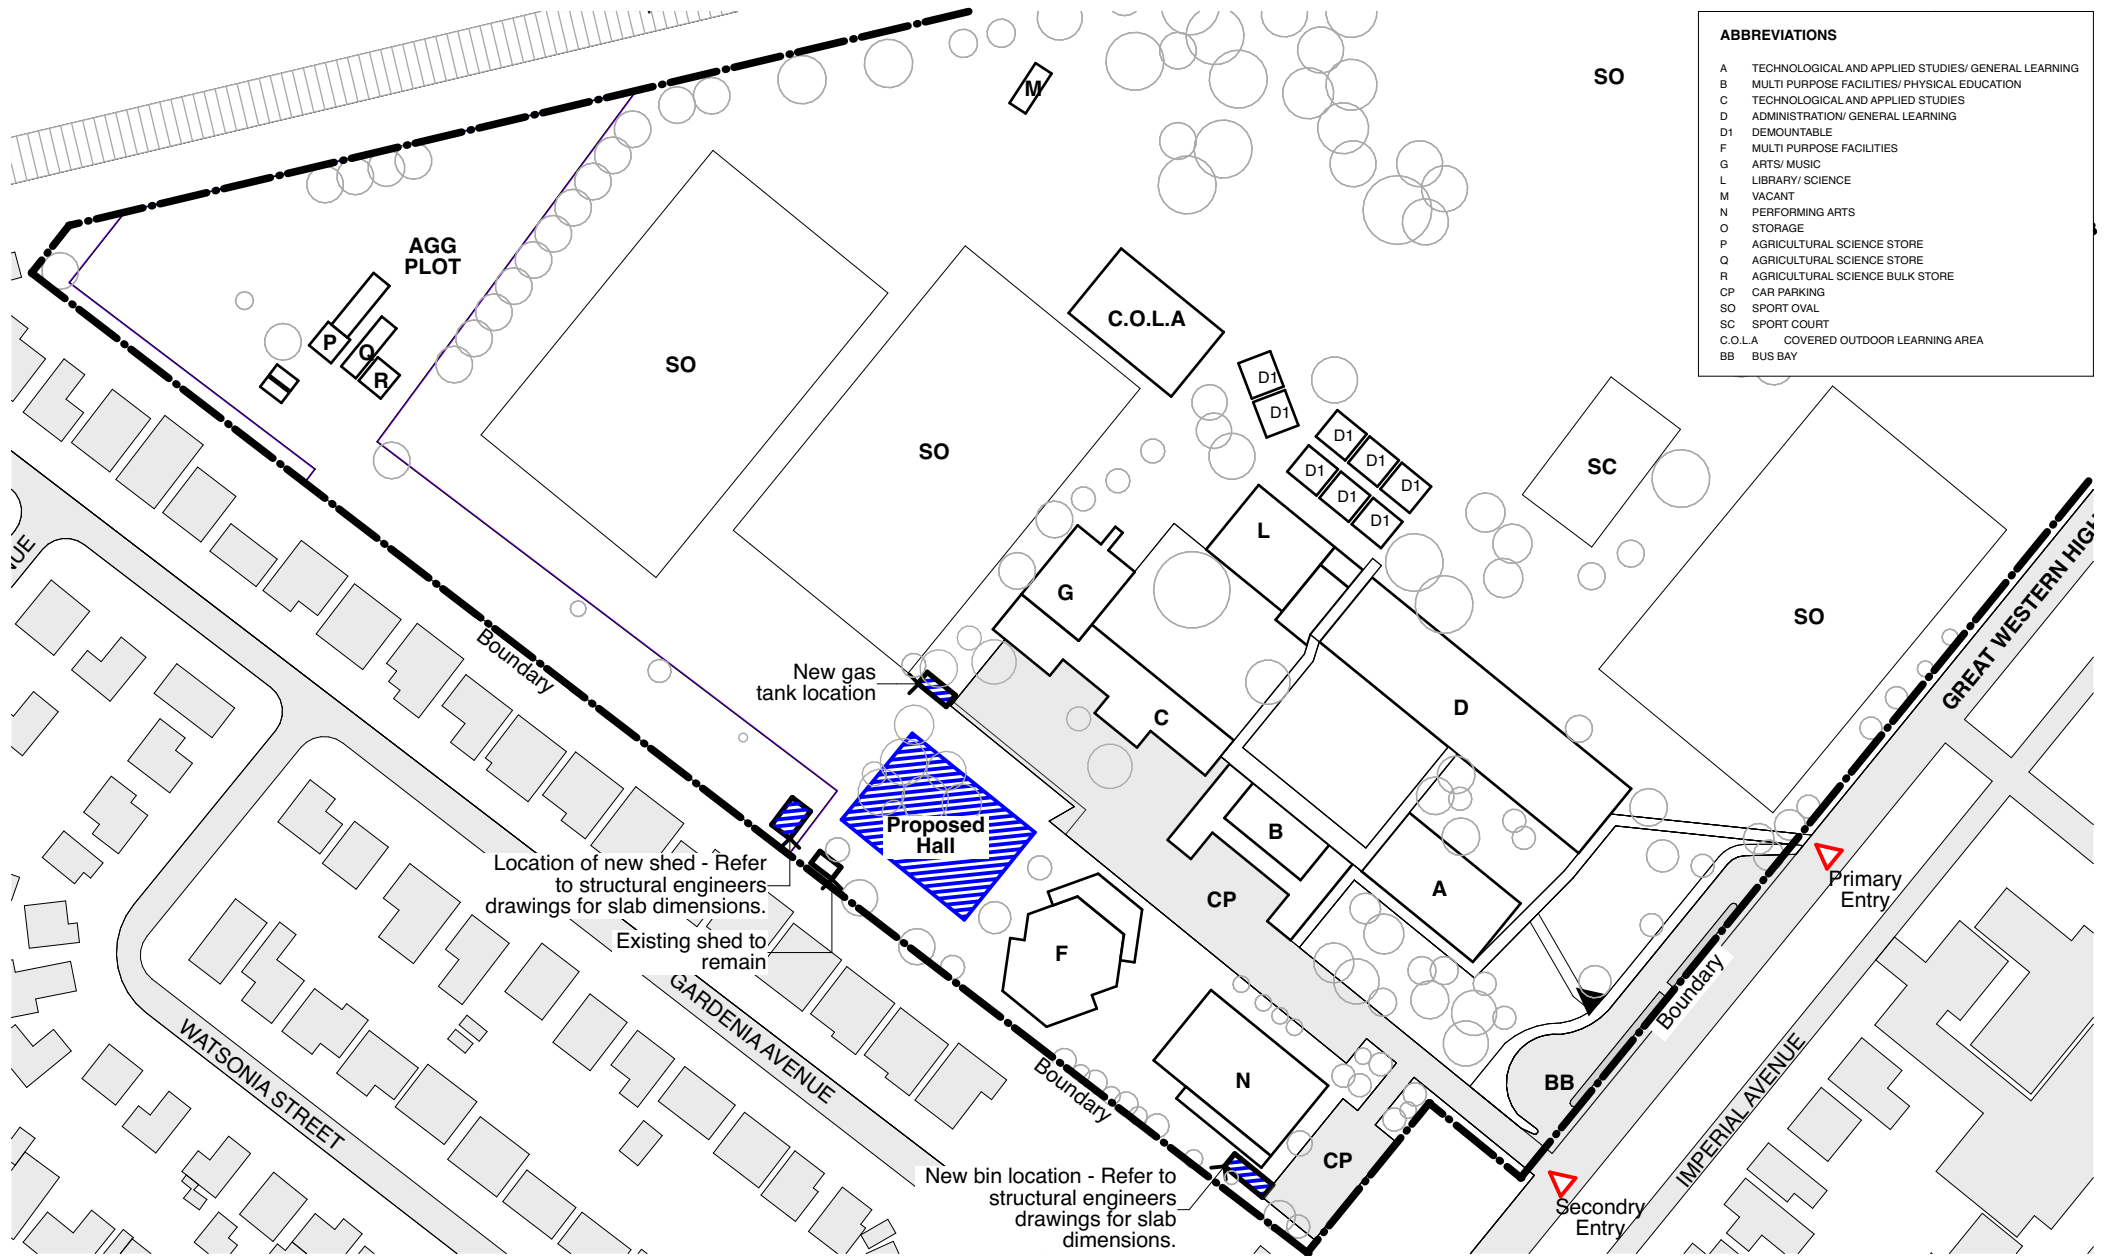


ABBREVIATIONS	
A	TECHNOLOGICAL AND APPLIED STUDIES/ GENERAL LEARNING
B	MULTI PURPOSE FACILITIES/ PHYSICAL EDUCATION
C	TECHNOLOGICAL AND APPLIED STUDIES
D	ADMINISTRATION/ GENERAL LEARNING
D1	DEMOUNTABLE
F	MULTI PURPOSE FACILITIES
G	ARTS/ MUSIC
L	LIBRARY/ SCIENCE
M	VACANT
N	PERFORMING ARTS
O	STORAGE
P	AGRICULTURAL SCIENCE STORE
Q	AGRICULTURAL SCIENCE STORE
R	AGRICULTURAL SCIENCE BULK STORE
CP	CAR PARKING
SO	SPORT OVAL
SC	SPORT COURT
C.O.L.A	COVERED OUTDOOR LEARNING AREA
BB	BUS BAY



Rev Date Issue A 11/12/20 Development Application		Client SINSW		Architect BAK Architecture SYDNEY NEWCASTLE BYRON BAY Suite 1.04, 19 Bolton St, Unit 1, 77 Dunning Ave, Newcastle, 10 Station St, Rosebery, NSW 2300 Bangalow NSW 2018 NSW 2479 T: +61 2 9318 9200 T: +61 2 4926 5563 T: +61 2 4926 5563 E: bak@bak.com.au W: www.bak.com.au		Scale at A4 1:2000 Date 11/12/20		Project Nepean Creative and Performing Arts High School Status Development Application		Drawing Notification Plans - Site Plan Project No. Revision Drawing No. 20001 A DA1000		
---	--	------------------------	--	---	--	---	--	---	--	--	--	--

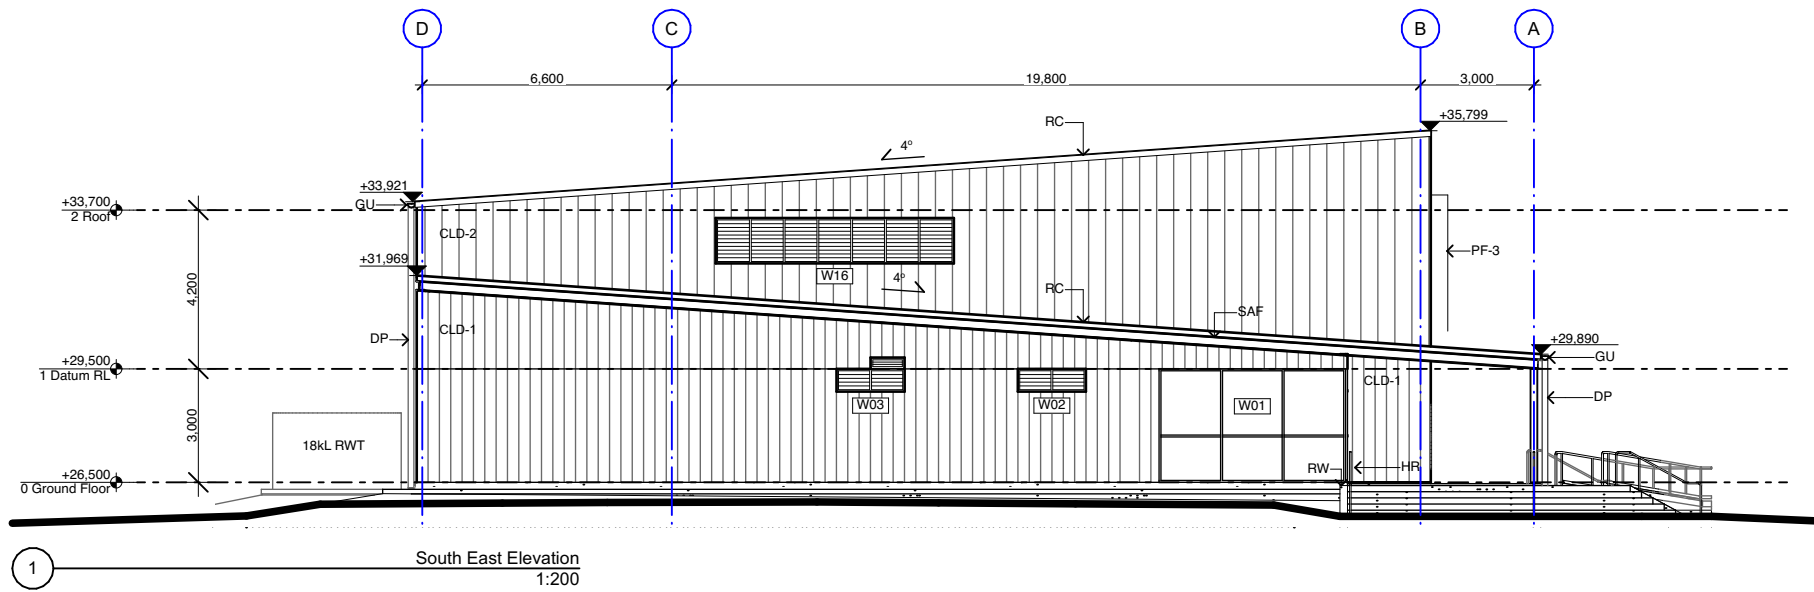

ABBREVIATIONS	
A/P:	ACCESS PANEL
DP:	DOWNPIPE
GD:	GRATED DRAIN
GU:	GUTTER
HR:	HANDRAIL
HWS:	HOT WATER SYSTEM
RC:	ROOF CAPPING
RW:	RETAINING WALL
RWT:	RAIN WATER TANK
SAF:	STEEL FASCIA
SC:	STEEL COLUMN

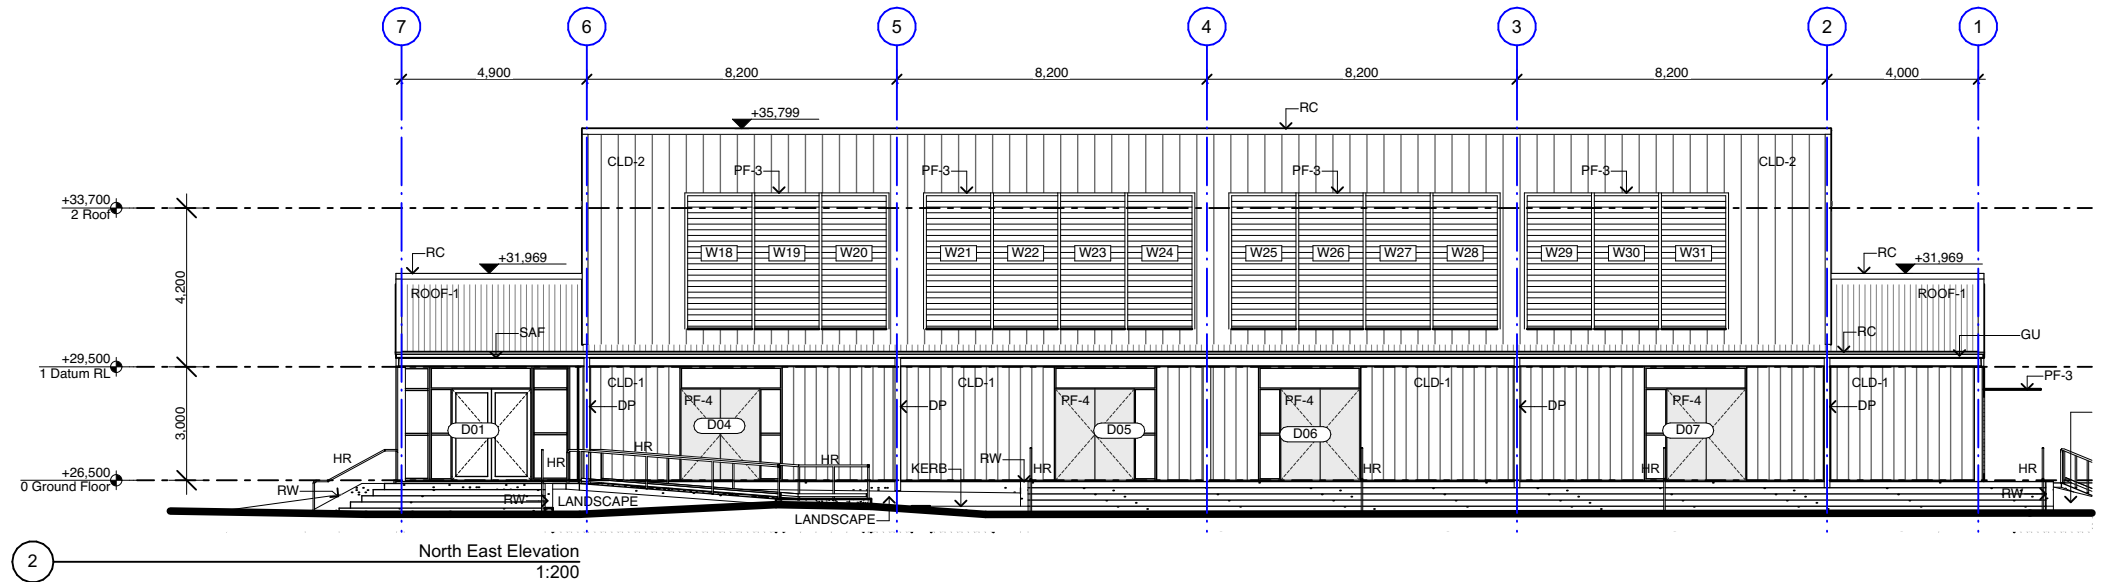

Rev A	Date 11/12/20	Issue Development Application	Client SINSW Education School Infrastructure	Architect BAK Architecture SYDNEY Suite 1.04, 77 Dunning Ave, Rosebery, NSW 2018 T: +61 2 9318 9200 E: bka@bka.com.au W: www.bka.com.au NEWCASTLE 19 Bolton St, Newcastle NSW 2300 T: +61 2 4926 5563 BYRON BAY Unit 1, 10 Staton St, Bangalow NSW 2479 T: +61 2 4926 5563	Scale at A4 1:200 Date 11/12/20	North Project Nepean Creative and Performing Arts High School Status Development Application	Drawing Notification Plans - Elevations - Sheet 01		
							Project No. 20001	Revision A	Drawing No. DA1001

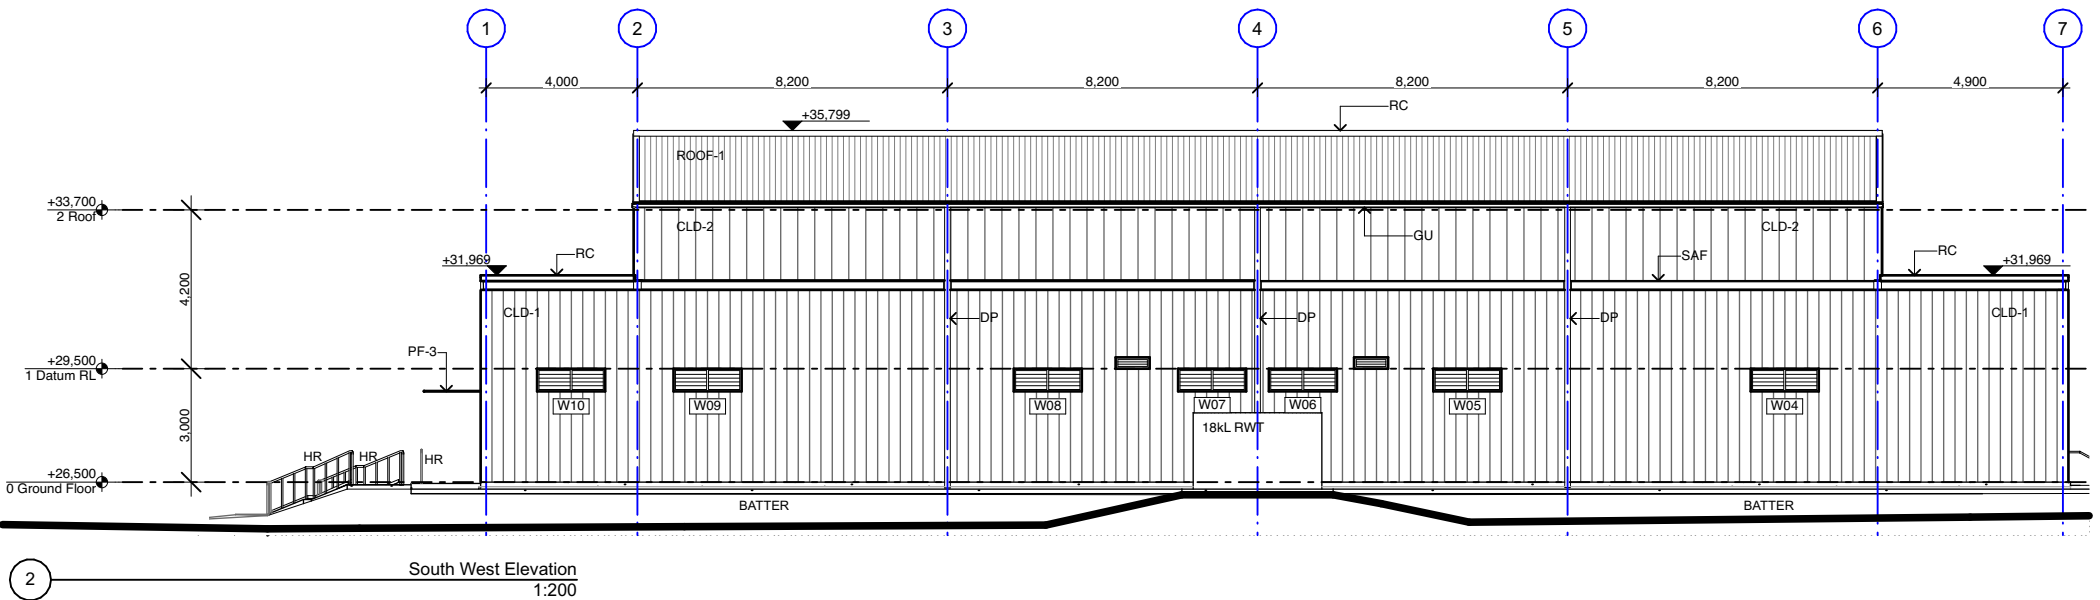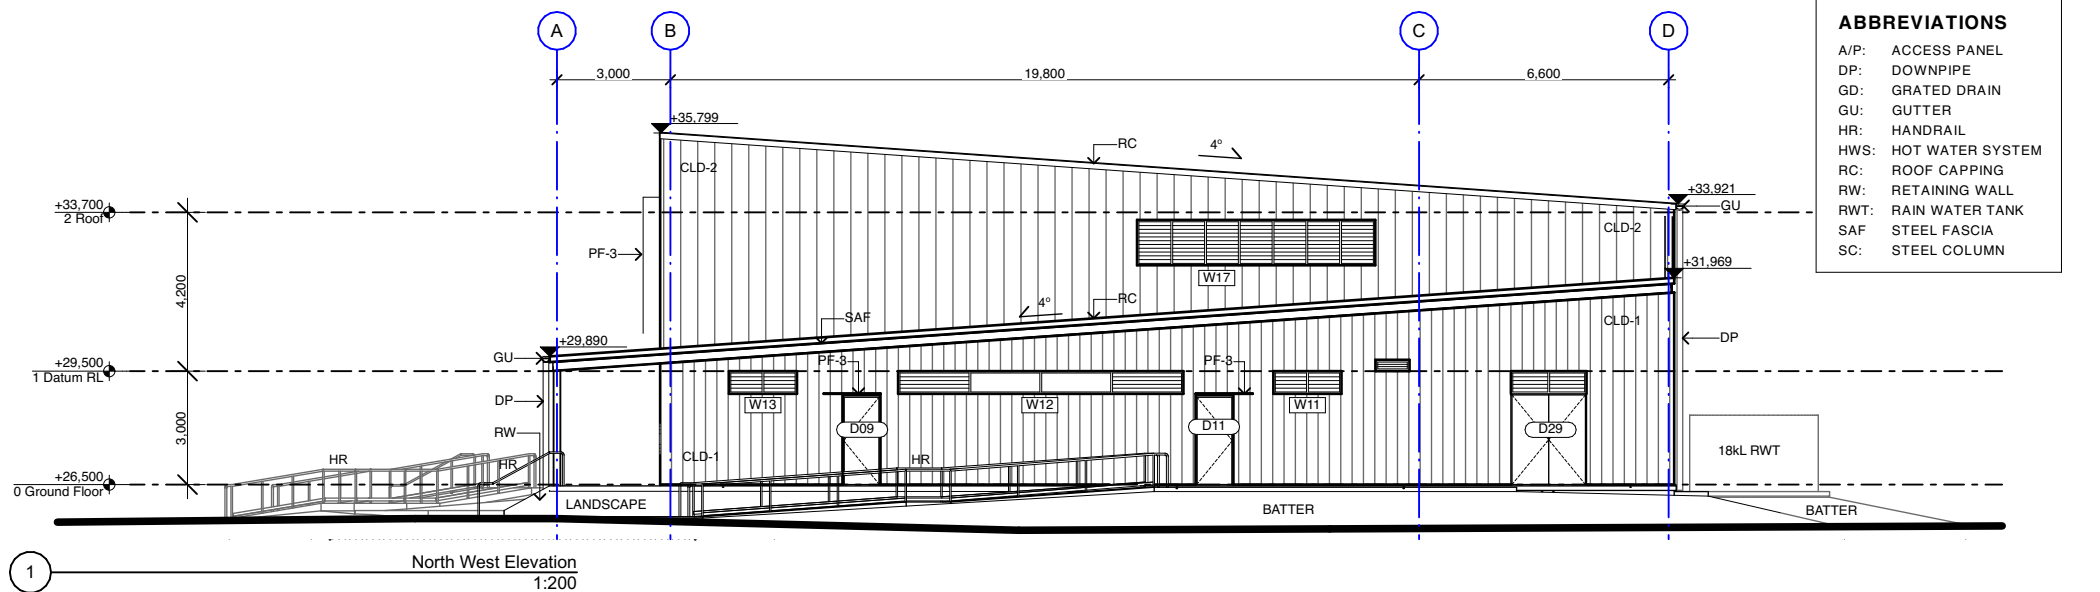

<table><tr><th>Rev</th><th>Date</th><th>Issue</th></tr><tr><td>A</td><td>11/12/20</td><td>Development Application</td></tr></table>	Rev	Date	Issue	A	11/12/20	Development Application	Client SINSW  NSW GOVERNMENT Education School Infrastructure	Architect BKA Architecture SYDNEY Suite 1.04, 77 Dunning Ave, Rosebery, NSW 2018 T: +61 2 9318 9200 E: bka@bka.com.au W: www.bka.com.au NEWCASTLE 19 Bolton St, Newcastle NSW 2300 T: +61 2 4926 5563 BYRON BAY Unit 1, 10 Station St, Bangalow NSW 2479 T: +61 2 4926 5563	Scale at A4 1:200 Date 11/12/20 North 	Project Nepean Creative and Performing Arts High School Status Development Application	Drawing Notification Plans - Elevations - Sheet 02 <table><tr><th>Project No.</th><th>Revision</th><th>Drawing No.</th></tr><tr><td>20001</td><td>A</td><td>DA1002</td></tr></table>	Project No.	Revision	Drawing No.	20001	A	DA1002
Rev	Date	Issue															
A	11/12/20	Development Application															
Project No.	Revision	Drawing No.															
20001	A	DA1002															