




Tungsten

**ROOF TILE - BRISTILE
TUNGSTEN
SMOOTH PROFILE**

Gravel

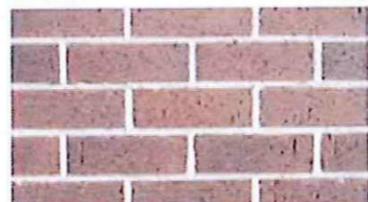

EXP

**PGH BRICK
FOUNDATIONS
GRAVEL
Off White Mortar
Ironged Joints**




surf mist | matt
NOT AVAILABLE IN VIC & SA

**TREND WINDOWS
SURFMIST**




CCS Onyx 21

DRIVEWAY - CCS ONYX

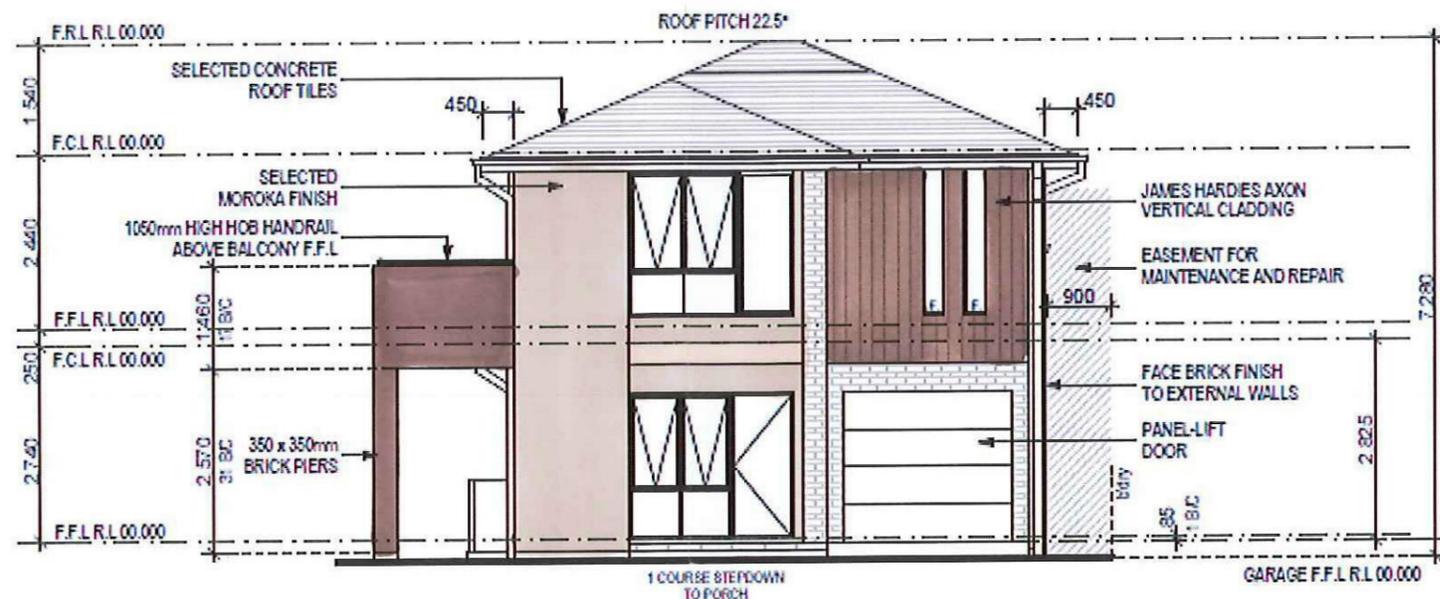

FRONT/SOUTH ELEVATION
1:100

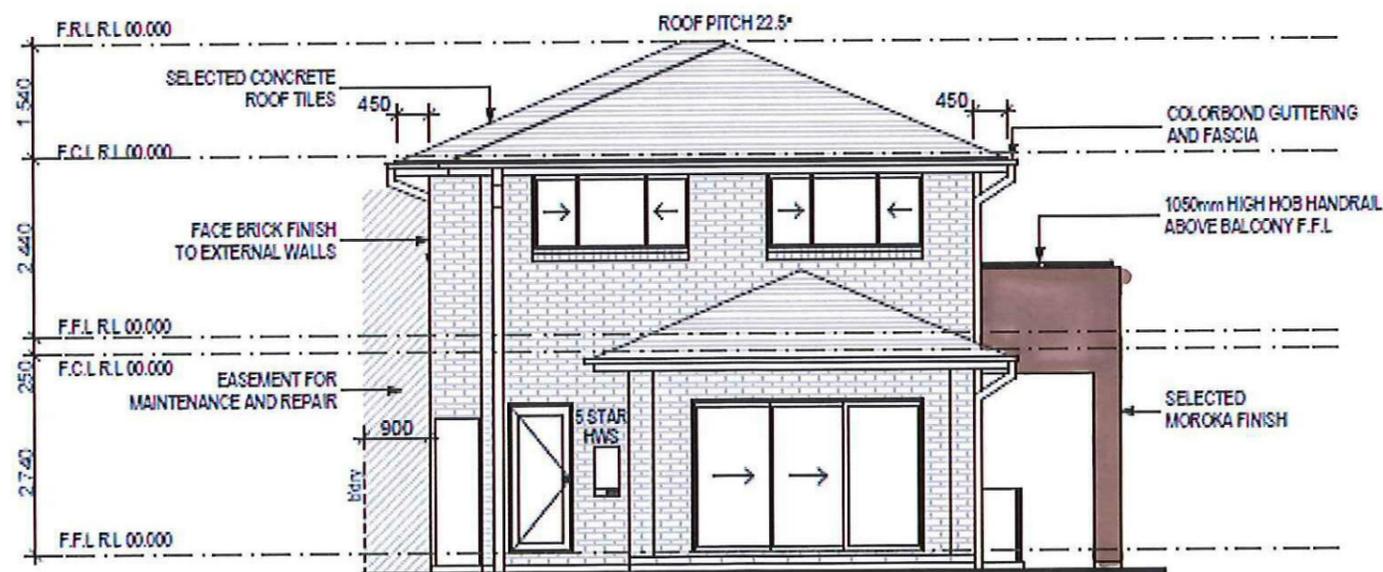

COLORBOND - SURFMIST

- FRONT DOOR
- GARAGE DOOR



COLORBOND - MONUMENT

- GUTTER
- FASCIA
- BALCONY HANDRAIL
- METERBOX
- DOWNPIPES
- WATER TANK



**BRISTOL PAINT
HEARTHSTONE- CEMENT
RENDER TO BALCONY &
CLADDING**



**BRISTOL PAINT
DRIVERS HAT- REMAINING
CEMENT RENDER &
BLUEBOARD**

**Wisdom
Smart**

Ph: 4647 1200 Fax: 4647 1233
www.wisdomhomes.com.au

PROJECT:
PROPOSED TWO-STOREY BRICK VENEER DWELLING

ADDRESS:
Lot 2360 William Hart Crescent
Thornton Estate, Penrith

CLIENT:
Wisdom Homes Pty Ltd

LODGE MENT:
D.A/C.C

- ⊗ EXHAUST FAN
- ⊕ SMOKE DETECTOR. AD 3785-1593

JOB No:
003535


DATE:
25/02/14
LGA:
PENRITH
DESCRIPTION:
ABODE 27
CODE:
WH-ABOD27D CL RH

DRAWN
DC
DATE
25/02/14
SITE CLASSIFICATION
M' CLASS (subject to council report)
FACADE
Classic
SHEET
5



LEFT/WEST ELEVATION
1:100

NOTES:
REFER TO ENGINEERS DETAILS FOR
REFER TO ENGINEERS DETAILS FOR
LOCATIONS AND DIRECTIONS
REFER TO TRUSS MANUFACTURERS
DIRECTIONS

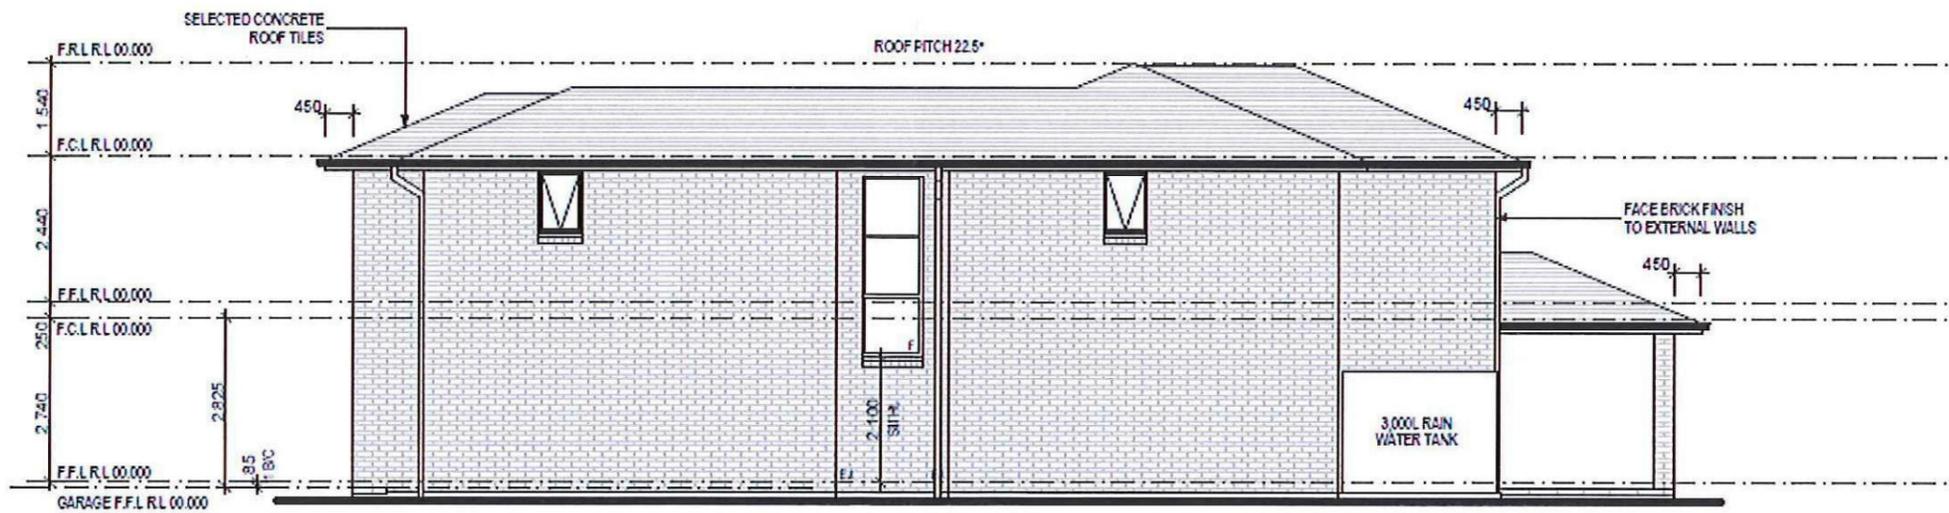

RIGHT/EAST ELEVATION
1:100

NOTES:
REFER TO ENGINEERS
REFER TO ENGINEERS
LOCATIONS AND DIRECTIONS
REFER TO TRUSS MAN
DIRECTIONS

<h1>Wisdom Smart</h1> <p>Ph: 4647 1200 Fax: 4647 1233 www.wisdomhomes.com.au</p>	PROJECT: PROPOSED TWO-STOREY BRICK VENEER DWELLING	JOB No: 003535	DRAWN: DC
	ADDRESS: Lot 2360 William Hart Crescent Thornton Estate, Penrith	LODGE MENT: D.A/C.C	DATE: 25/02/14
CLIENT: Wisdom Homes Pty Ltd	<input checked="" type="checkbox"/> EXHAUST FAN <input checked="" type="checkbox"/> SMOKE DETECTOR. A0 3785-1993	DESCRIPTION: ABODE 27	SITE CLASSIFICATION: M ¹ CLASS (subject to local council)
		CODE: WH-ABOD27D CL RH	FAÇADE: Classic SHEET 5