



PROPOSED STEEL CARPORT
A HUXLEY PL COLLYTON

- * VFBX CLIMBERS WITH SLOID CHANNEL
- * PROVIDER .412 ROOFING
- * PROGRAM 140 X 50 BEAMS
- * 90 MM ALUMINIUM PYSRS
- * 90 MM PVC DOWN PIPES
- * SUPPLEMENT SIDE PANEL

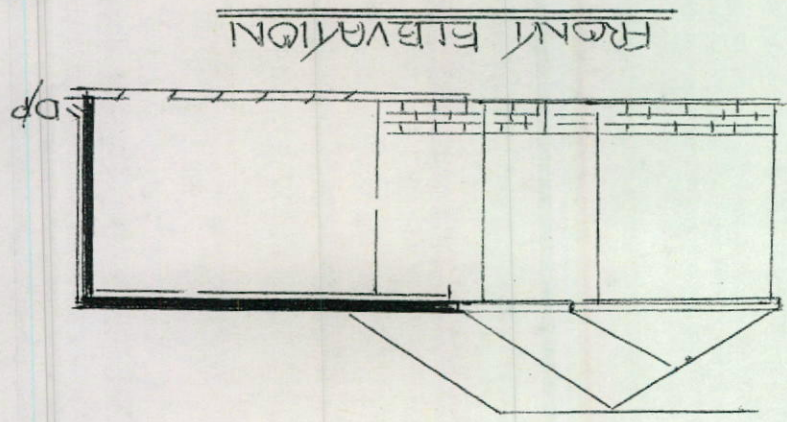


FRONT ELEVATION


SCALE 1:100

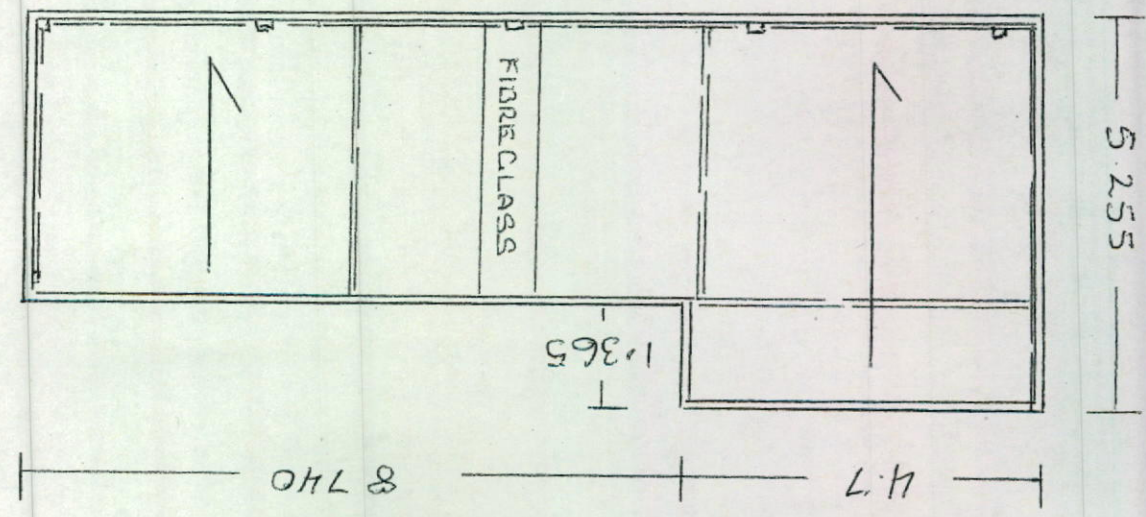

FLOOR PLAN

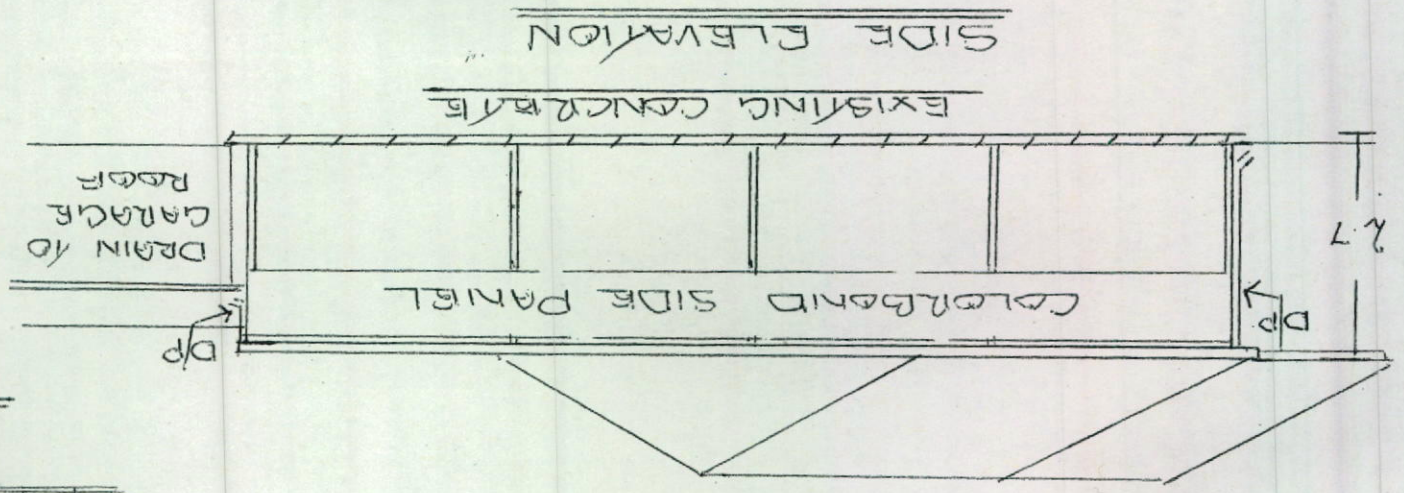


SIDE ELEVATION

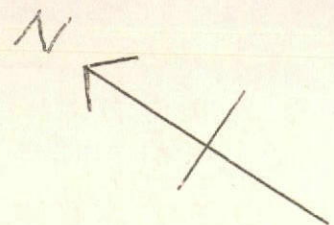

17.37

32.12

42.14

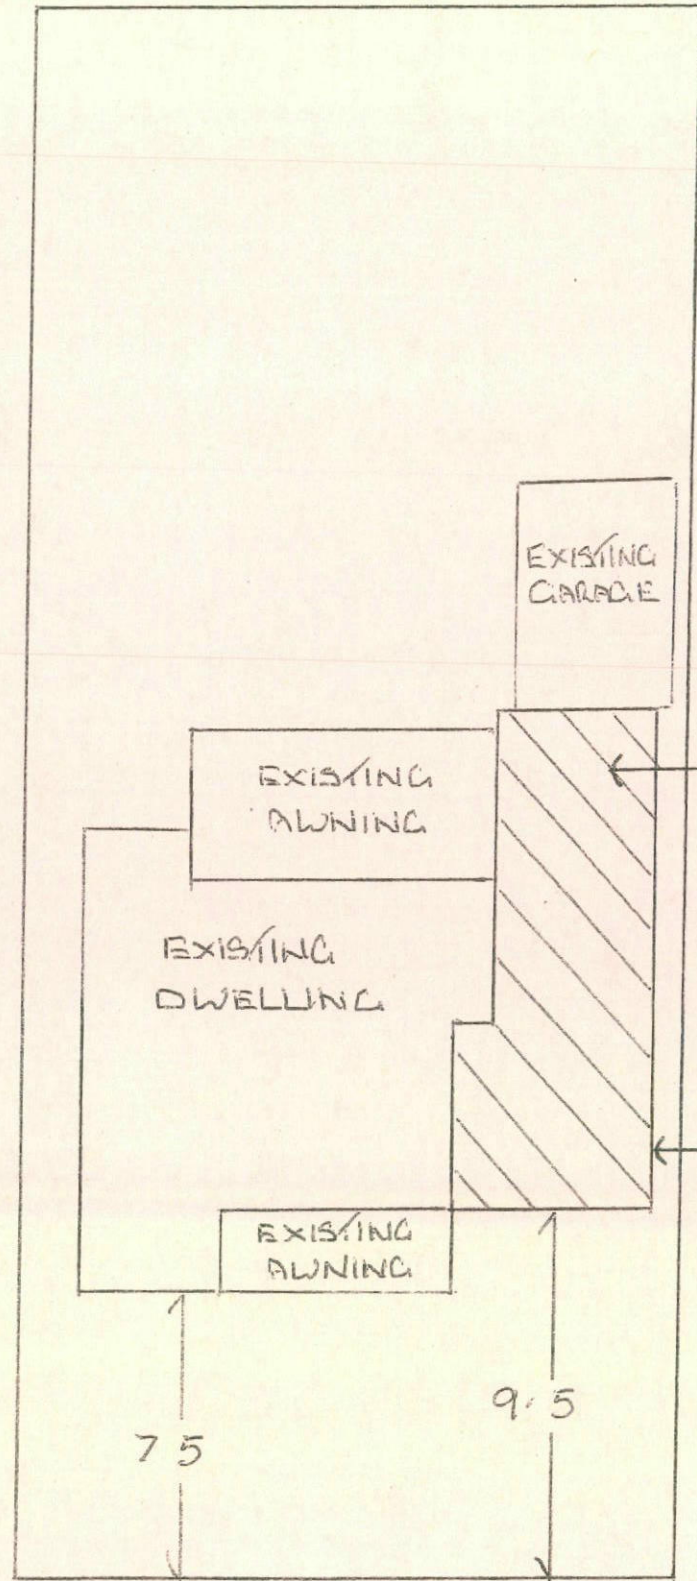

PROPOSED CARPORT REPLACEMENT

{ OLD DAMAGED CARPORT WAS IN LINE WITH BOUNDARY }

.500
↑
{ REQUESTING VARIATION TO SET BACK }

COLOUR SCHEDULE
ALL WHITE
COLOUR BODY
STEEL.

18.36

SCALE 1:200