


Thornton Central

DA02

DA02		
Number	Drawing Name	Revision
DA02-0000	Cover Sheet	A
DA02-1000	Site Analysis	A
DA02-1100	Site Plan	A
DA02-2100	Ground Floor Plan	A
DA02-2101	First Floor Plan	A
DA02-2102	Second Floor Plan	A
DA02-2103	Third Floor Plan	A
DA02-2104	Fourth Floor Plan	A
DA02-2105	Fifth Floor Plan	A
DA02-2106	Sixth Floor Plan	A
DA02-2107	Seventh Floor Plan	A
DA02-2108	Eighth Floor Plan	A
DA02-2109	Roof Plan	A
DA02-2110	Basement 1 Floor Plan	A
DA02-2111	Basement 2 Floor Plan	A
DA02-3000	Elevations 1	A
DA02-3001	Elevations 2	A
DA02-3002	Elevations 3	A
DA02-3100	Sections 1	A
DA02-4000	Shadow Diagrams	A
DA02-4001	Solar Access Diagrams	A
DA02-5000	Perspectives	A
DA02-5001	Perspectives	A
DA02-5002	Perspectives	A
DA02-5003	External Finishes Schedule	A
DA02-5004	External Finishes Schedule 2	A
DA02-NP01	Site Plan	A
DA02-NP02	Elevations 1	A
DA02-NP03	Elevations 2	A



Location Map

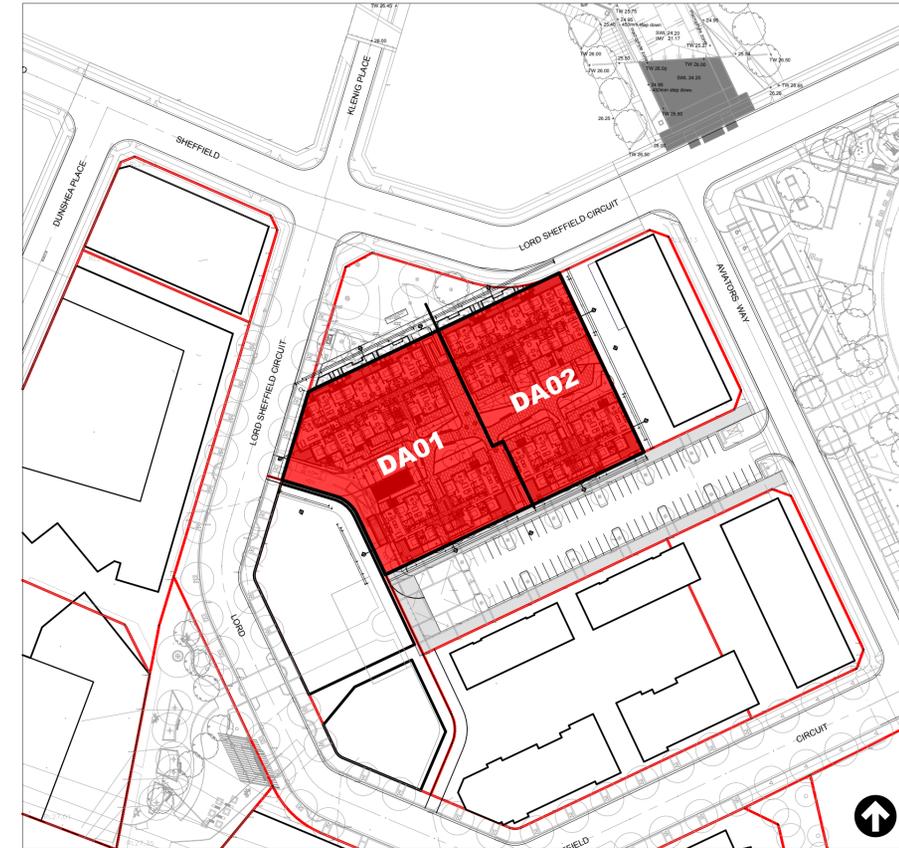

DA Separation Plan





1 Site Analysis

© dko Architecture Pty Ltd
 Except as allowed under copyright act, no part of
 this drawing may be reproduced or otherwise dealt
 with without written permission of dko Architecture.
 Nominated Architect
 David Ransdown
 8542 (NSW)
 5787 (NSW)
 Kools de Klerk

GENERAL NOTES
 Builder/Contractor shall verify job dimensions before
 any job commences.
 Figured dimensions take precedence over drawings
 and job dimensions. All shop drawings shall be
 submitted to the Architect/Consultant, and
 manufacture shall not commence prior to return of
 inspected shop drawings by the Architect/Consultant.

Printed: Wednesday, 17 September 2014, 9:49 AM
 Document Set ID: 6206876
 Version: 1, Version Date: 16/10/2014



Rev	Description	By	Date
A	Development Application	JF	16/09/2014



dko architecture (NSW) pty ltd
 C19, 38-48 Macarthur St
 Ultim, NSW, 2007, AUS
 T +61 2 8346 4500 / F+61 2 8346 4507
 www.dko.com.au / info@dko.com.au
 ABN: 61 956 756 550



Client Details
 Thornton North Penrith Pty Ltd
 A Joint Venture between
 St Hilliers Property &
 First Point Projects
 Project
 Thornton Central - DA02
 Project Address
 Lord Sheffield Circuit,
 Thornton, Penrith, Australia

Project Number
00010935

Drawing
 Site Analysis
 Scale
 Date 17/09/2014
 Drawing Number
DA02-1000
 Revision
 A



1 North Elevation
1:200



2 Internal South Elevation
1:200

MATERIALS LEGEND

BRICKS

- (BR01) DARK BRICK
- (BR02) DARK RED BRICK
- (BR03) WHITE BRICK
- (BR04) RED BRICK

METAL CLADDING

- (MC01) WHITE METAL CLADDING
- (MC02) BLACK METAL CLADDING
- (PMC01) BLACK PERFERATED METAL CLADDING
- (PMC02) WHITE PERFERATED METAL CLADDING
- (MS01) METAL SHEET

TIMBER CLADDING


- (TC01) DARK BRICK

PAINT / POWDERCOAT FINISH

- (PA01) WHITE PAINT / POWDERCOAT FINISH
- (PA02) BLACK PAINT / POWDERCOAT FINISH


OTHER

- (PF01) PALISADE FENCING

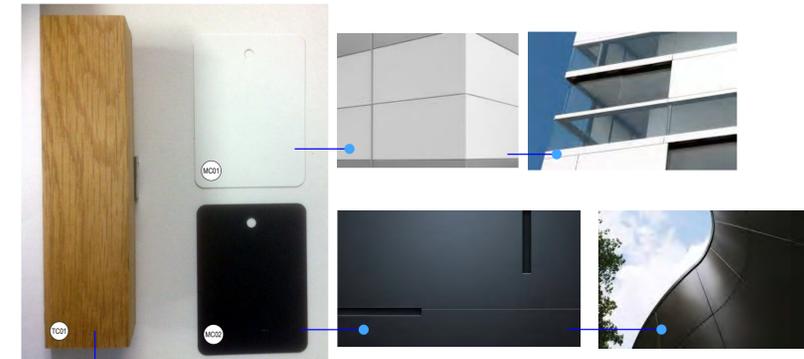

PALISADE FENCING



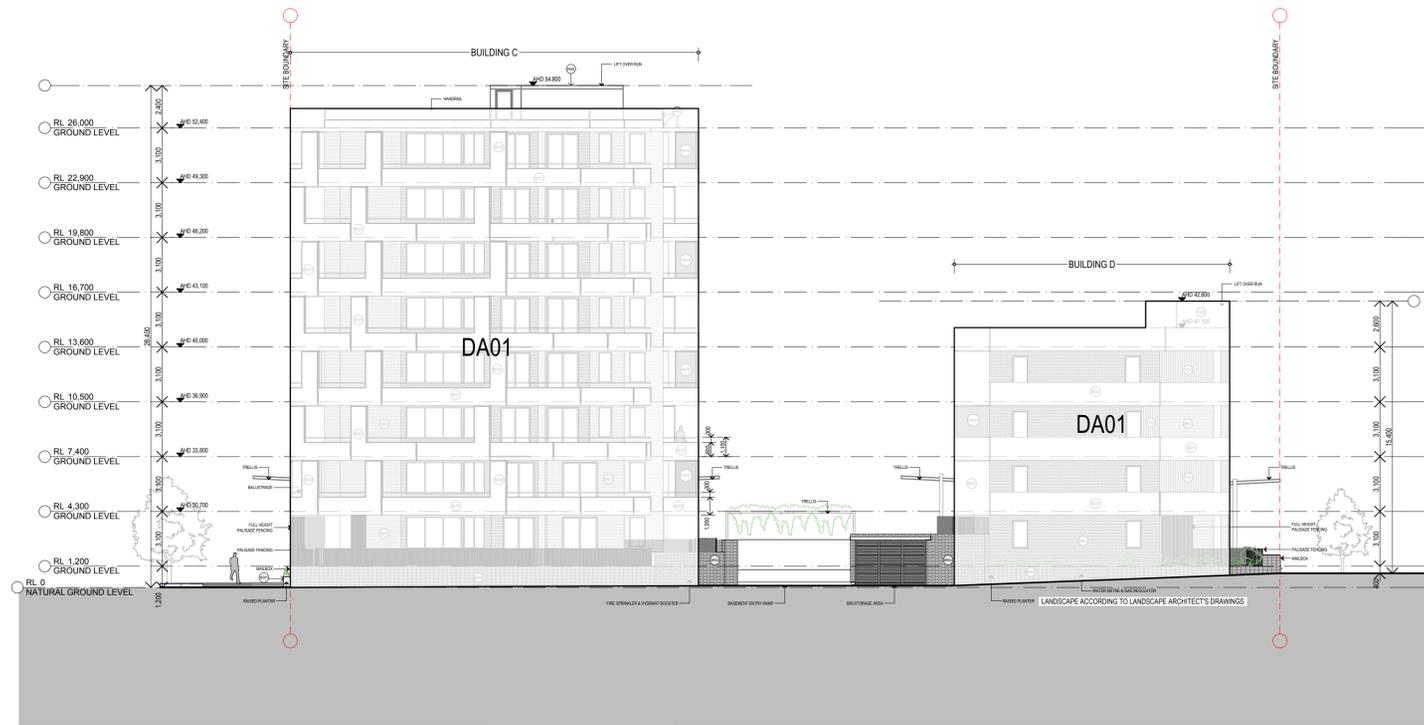

1 West Elevation
1:200



2 East Elevation
1:200






3 South Elevation
1:200



4 Internal North Elevation
1:200

MATERIALS LEGEND

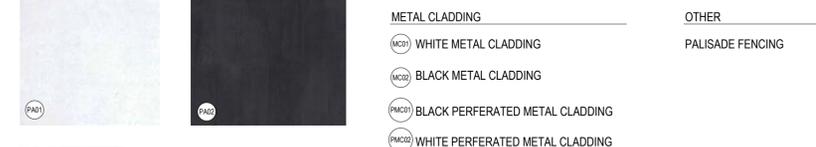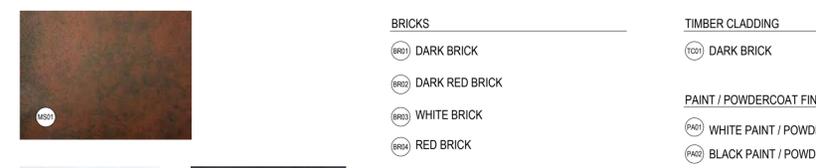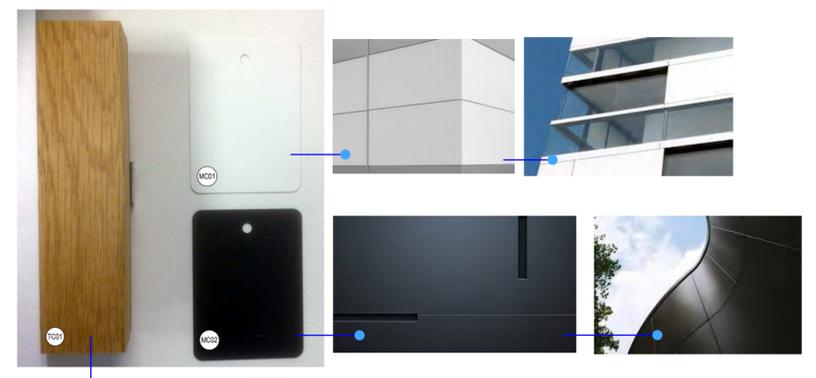

- BRICKS**
 - (BR01) DARK BRICK
 - (BR02) DARK RED BRICK
 - (BR03) WHITE BRICK
 - (BR04) RED BRICK
- METAL CLADDING**
 - (MC01) WHITE METAL CLADDING
 - (MC02) BLACK METAL CLADDING
 - (MC03) BLACK PERFORATED METAL CLADDING
 - (MC04) WHITE PERFORATED METAL CLADDING
 - (MS01) METAL SHEET
- TIMBER CLADDING**
 - (TC01) DARK BRICK
- PAINT / POWDERCOAT FINISH**
 - (PA01) WHITE PAINT / POWDERCOAT FINISH
 - (PA02) BLACK PAINT / POWDERCOAT FINISH
- OTHER**
 - (PAL01) PALISADE FENCING

PALISADE FENCING

© dKO Architecture Pty Ltd
 Except as allowed under copyright act, no part of this drawing may be reproduced or otherwise dealt with without written permission of dKO Architecture.
 NOMINATED ARCHITECT
 David Ransford
 Kees de Klerk
 8542 (NSW)
 5187 (NSW)

GENERAL NOTES
 Builder/Contractor shall verify job dimensions before any job commences.
 Figured dimensions take precedence over drawings and job dimensions. All shop drawings shall be submitted to the Architect/Consultant, and manufacture shall not commence prior to return of inspected shop drawings by the Architect/Consultant.



A Development Application
 Rev Description
 JF 16/09/2014
 By Date



dKO architecture (NSW) Pty Ltd
 C19, 38-48 Macarthur St
 Ultim, NSW, 2007, AUS
 T +61 2 8346 4500 / F+61 2 8346 4507
 www.dko.com.au / info@dko.com.au
 ABN: 81 996 706 590


Client Details
 Thornton North Penrith Pty Ltd
 A Joint Venture between
 St Hilliers Property &
 First Point Projects

Project
 Thornton Central - DA02

Project Number
 00010935

Drawing
 Elevations 2
 Scale: 1:200 @ A1
 Date: 17/09/2014
 Revision

Drawing Number
 DA02-3001

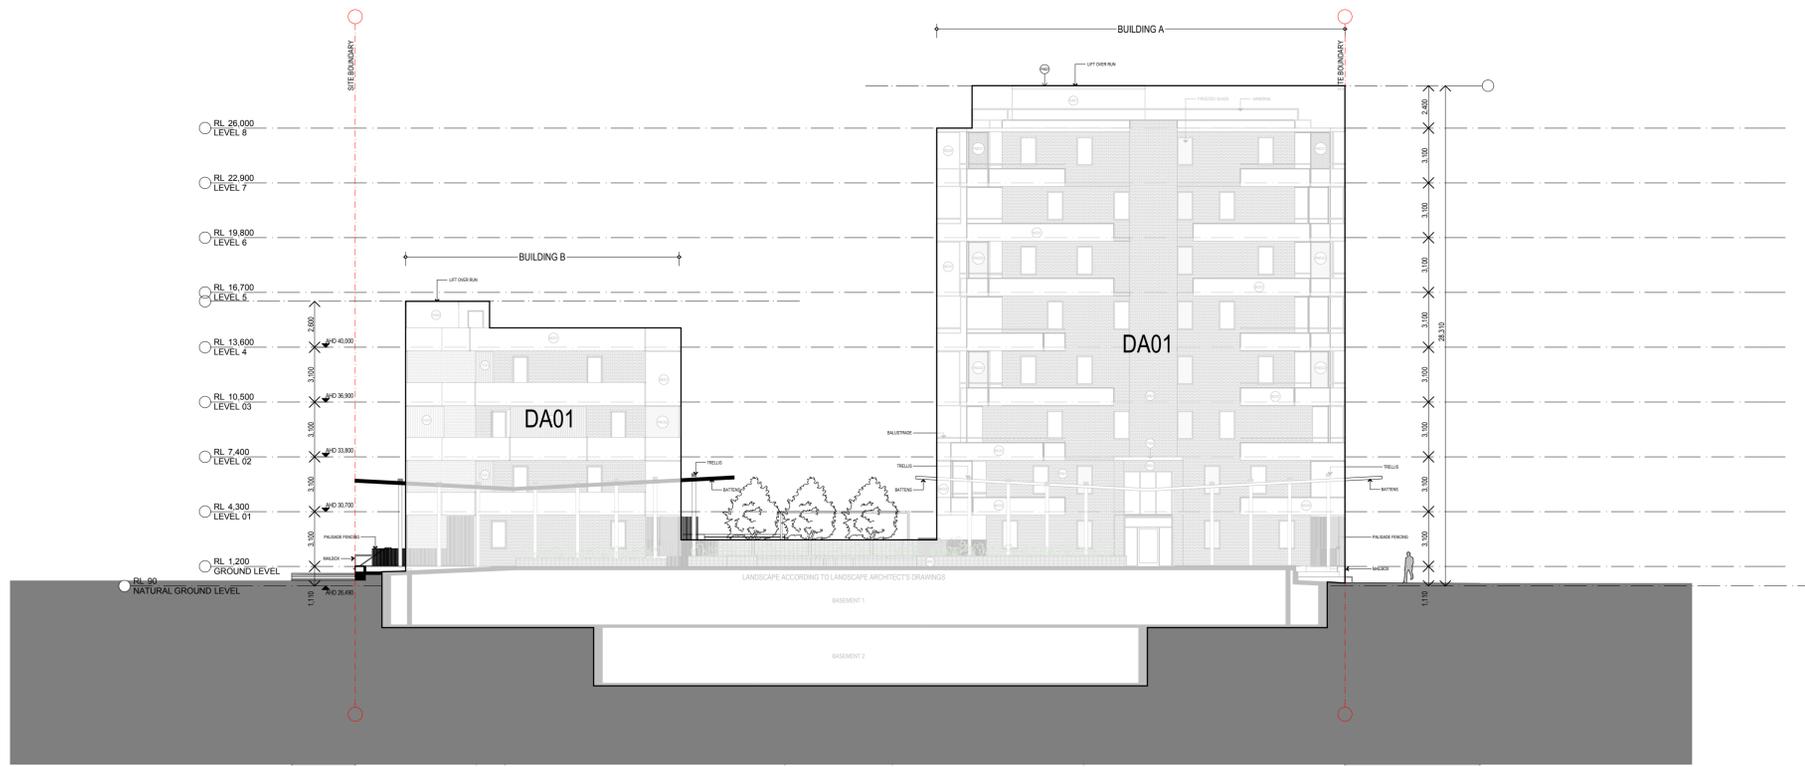




1 Internal West Elevation
1:200



2 Internal East Elevation
1:200

MATERIALS LEGEND

- | | |
|---|--|
| BRICKS | TIMBER CLADDING |
| (BR01) DARK BRICK | (TC01) DARK BRICK |
| (BR02) DARK RED BRICK | PAINT / POWDERCOAT FINISH |
| (BR03) WHITE BRICK | (PA01) WHITE PAINT / POWDERCOAT FINISH |
| (BR04) RED BRICK | (PA02) BLACK PAINT / POWDERCOAT FINISH |
| METAL CLADDING | OTHER |
| (MC01) WHITE METAL CLADDING | PALISADE FENCING |
| (MC02) BLACK METAL CLADDING | |
| (PMC01) BLACK PERFERATED METAL CLADDING | |
| (PMC02) WHITE PERFERATED METAL CLADDING | |
| (MS01) METAL SHEET | |

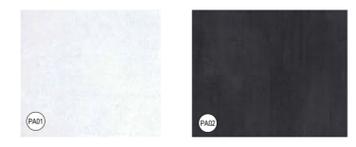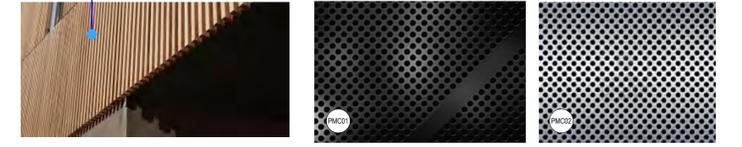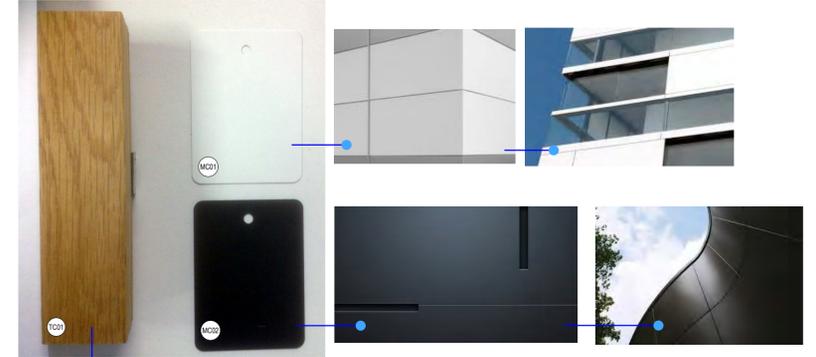

PALISADE FENCING






A	Development Application	JF	16/09/2014
Rev	Description	By	Date



dKO architecture (NSW) pty ltd
 C19, 38-48 Macarthur St
 Ultim, NSW, 2007, AUS
 T +61 2 8346 4500 / F+61 2 8346 4507
 www.dko.com.au / info@dko.com.au
 ABN: 61 906 706 590

Client Details
Thornton North Penrith Pty Ltd
 A Joint Venture between
 St Hilliers Property &
 First Point Projects
 Project
Thornton Central - DA01
 Project Address
 Lord Sheffield Circuit,
 Thornton, Penrith, Australia
 Project Number
00010935

Drawing
Elevations 3
 Scale: 1:200 @ A1
 Date: 17/09/2014
 Drawing Number
DA02-3002
 Revision
 A

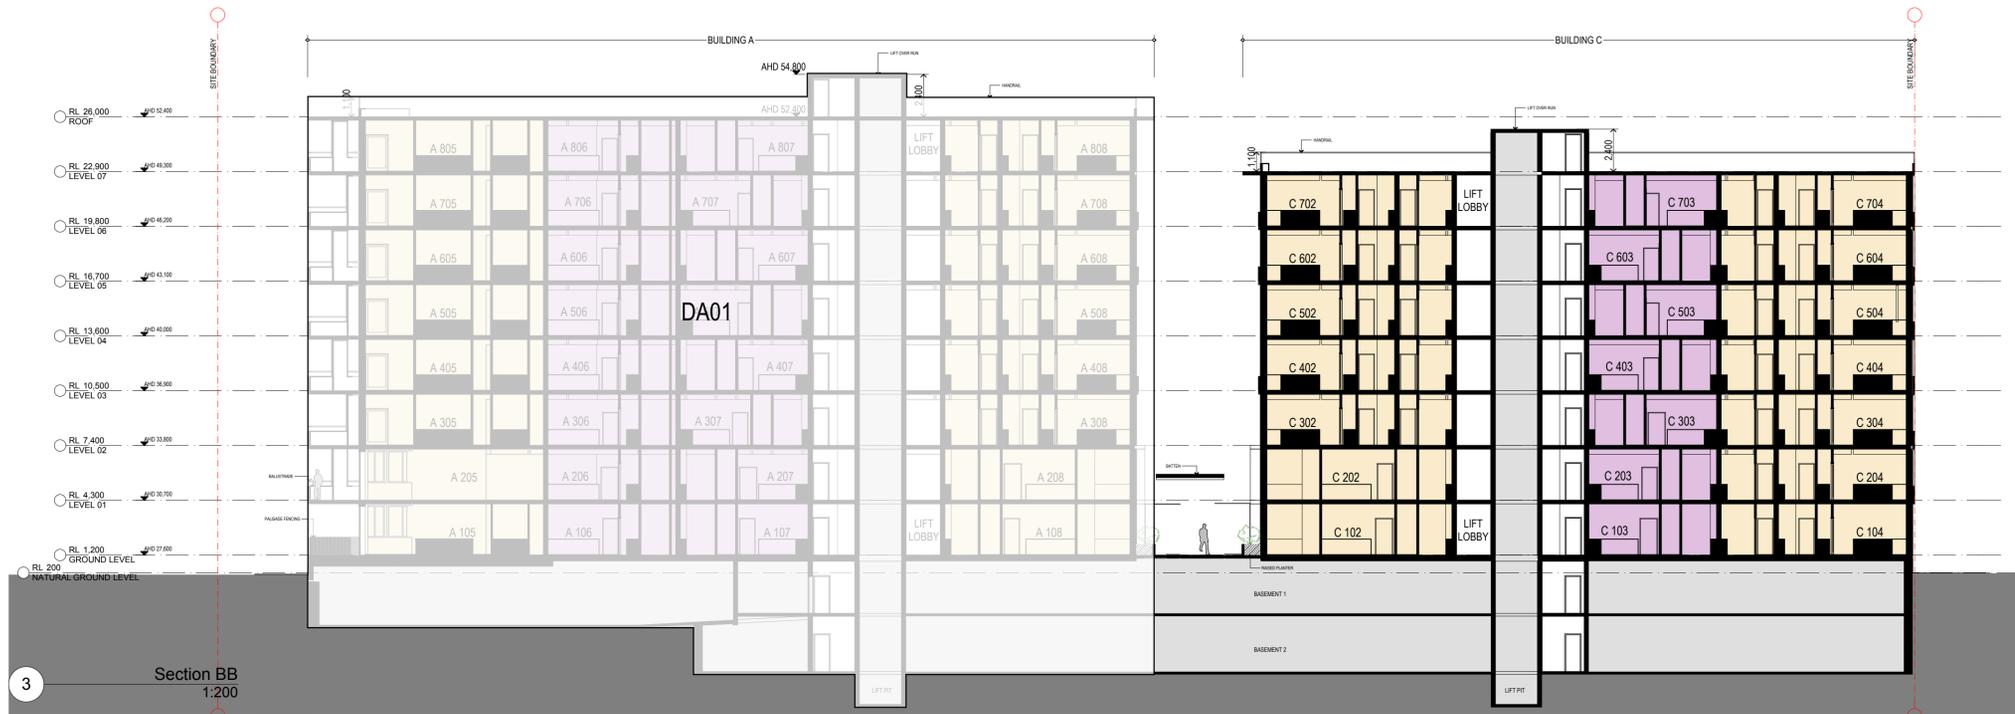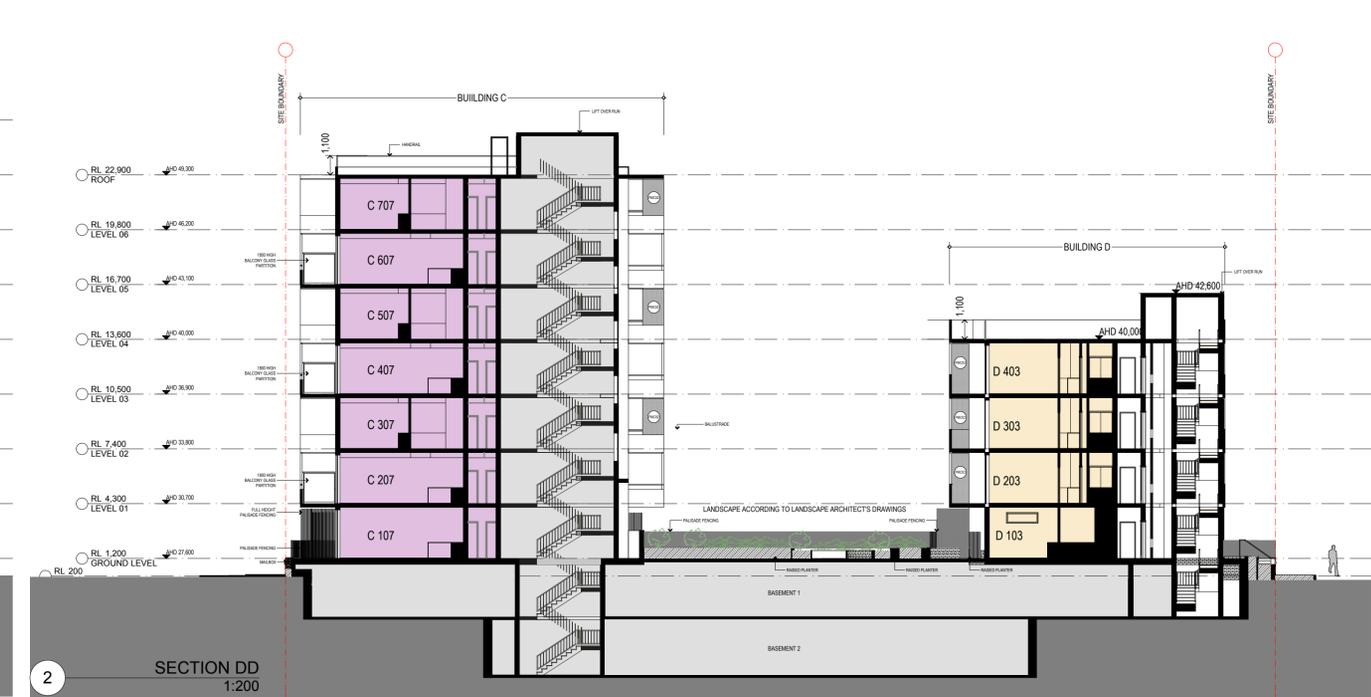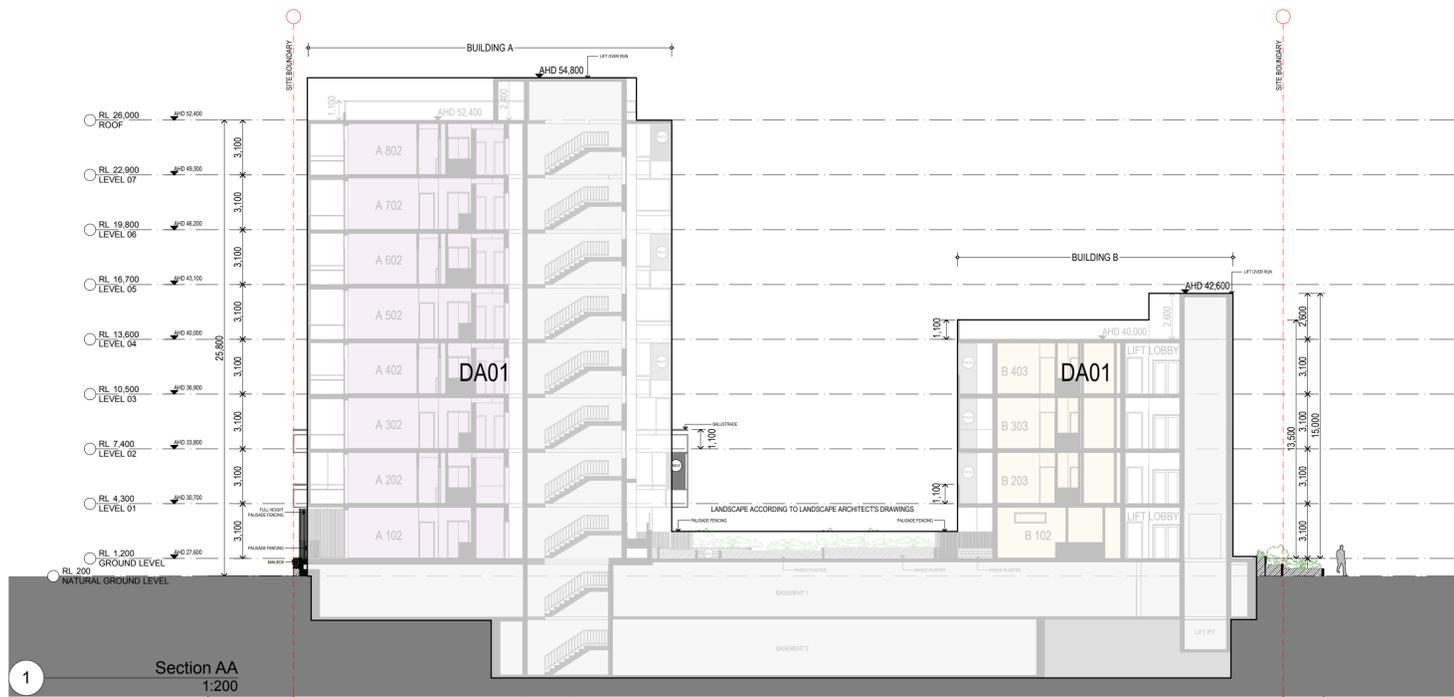

© dKO Architecture Pty Ltd
 Except as allowed under copyright act, no part of this drawing may be reproduced or otherwise dealt with without written permission of dKO Architecture.
 NOMINATED ARCHITECT
 David Randonson 8542 (NSW)
 Kees de Kijzer 5787 (NSW)

GENERAL NOTES
 Builder/Contractor shall verify job dimensions before any job commences.
 Figured dimensions take precedence over drawings and job dimensions. All shop drawings shall be submitted to the Architect/Consultant, and manufacture shall not commence prior to return of inspected shop drawings by the Architect/Consultant.



A Development Application JF 16/09/2014
 Rev Description By Date



dKO architecture (NSW) pty ltd
 C19, 38-48 Macarthur St
 Ultimo, NSW, 2007, AUS
 T +61 2 8346 4500 / F +61 2 8346 4507
 www.dko.com.au / info@dko.com.au
 ABN: 81 996 706 590

Client Details
 Thornton North Penrith Pty Ltd
 A Joint Venture between
 St Hilliers Property &
 First Point Projects

Project
 Thornton Central - DA02
 Project Address
 Lord Sheffield Circuit,
 Thornton, Penrith, Australia

Project Number
 00010935

Drawing
 Sections 1
 Scale: 1:200 @ A1
 Date: 17/09/2014
 Revision

Drawing Number
 DA02-3100



01 June 21 - 9am



02 June 21 - 1pm



03 June 21 - 3pm



Rev	Description	By	Date
A	Development Application	JF	16/09/2014



dKO architecture (NSW) pty ltd
 C19, 38-48 Macarthur St
 Ultim, NSW, 2007, AUS
 T +61 2 8346 4500 / F+61 2 8346 4507
 www.dko.com.au / info@dko.com.au
 ABN: 61 956 756 590




Client Details
Thornton North Penrith Pty Ltd
 A Joint Venture between
 St Hilliers Property &
 First Point Projects

Project
Thornton Central - DA02
 Project Address
 Lord Sheffield Circuit,
 Thornton, Penrith, Australia


Project Number
00010935

Drawing
 Shadow Diagrams
 Scale: 1:1 @ A1
 Date: 17/09/2014

Drawing Number
DA02-4000
 Revision
A

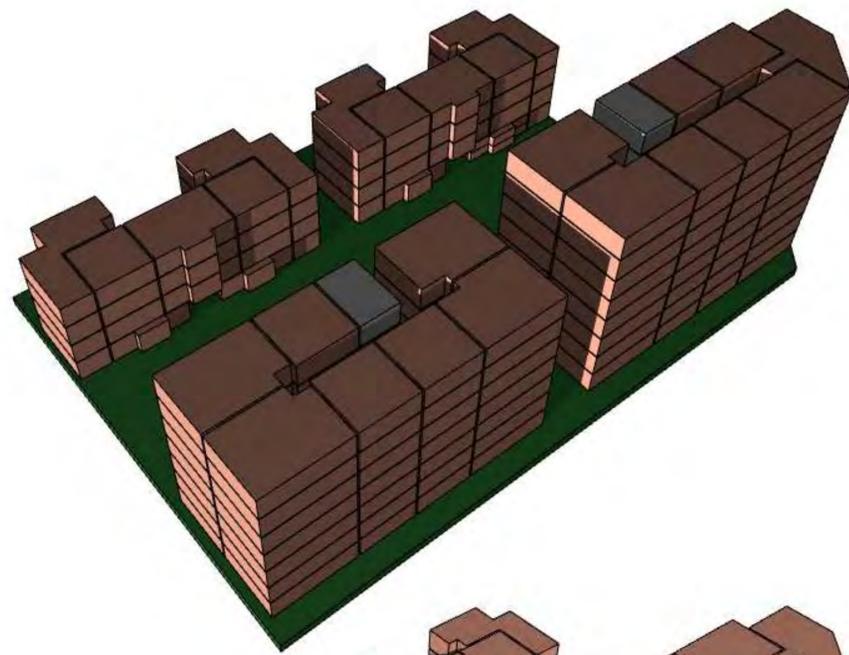

1 June 21st - 8am

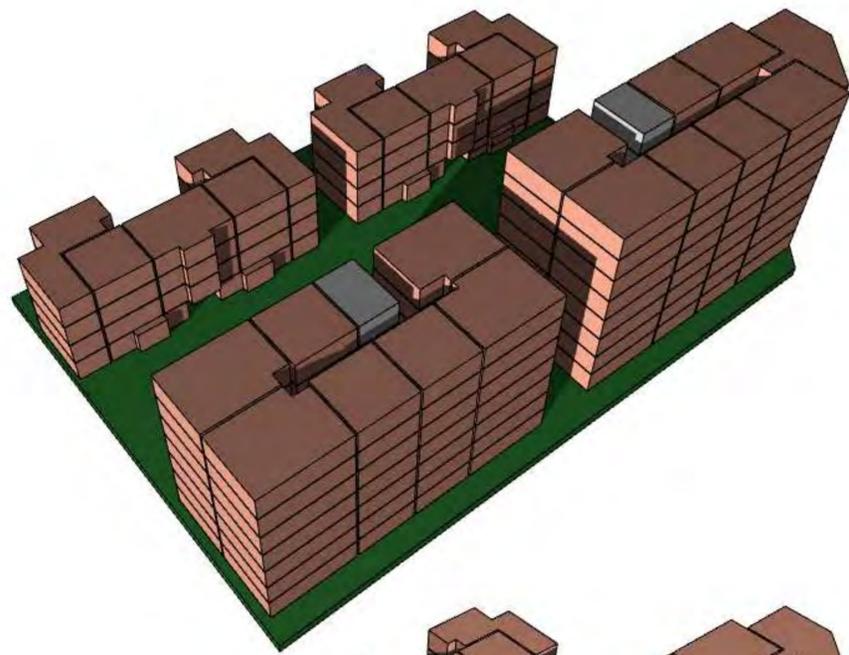

2 June 21st - 9am



3 June 21st - 10am



4 June 21st - 11am




5 June 21st - 12 Noon



6 June 21st - 1pm



7 June 21st - 2pm

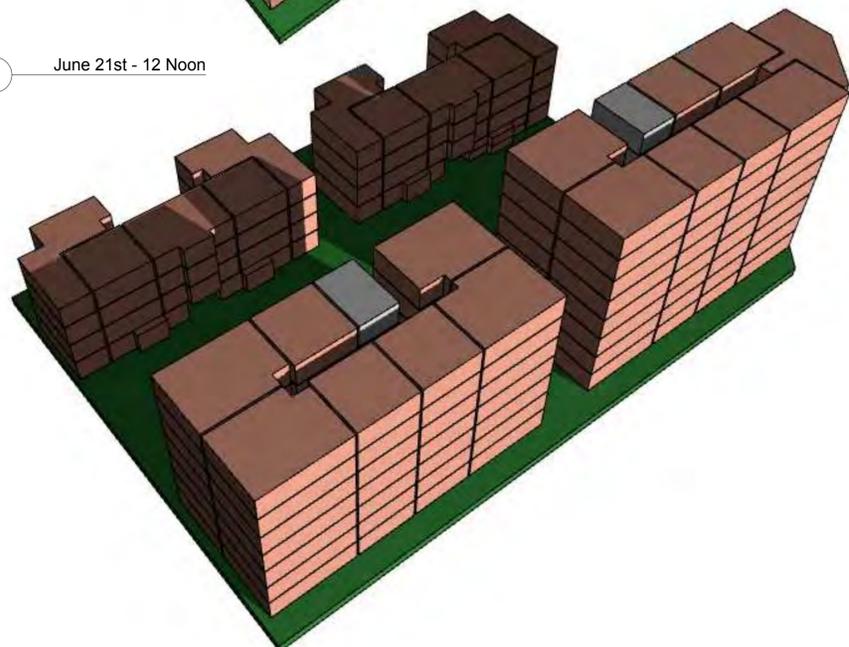

8 June 21st - 3pm



9 June 21st - 4pm

© dKO Architecture Pty Ltd
Except as allowed under copyright act, no part of this drawing may be reproduced or otherwise dealt with without written permission of dKO Architecture.
NOMINATED ARCHITECT
David Rinderson 8542 (NSW)
Kees de Klijper 5787 (NSW)
GENERAL NOTES
Builder/Contractor shall verify job dimensions before any job commences.
Figured dimensions take precedence over drawings and job dimensions. All shop drawings shall be submitted to the Architect/Consultant, and manufacture shall not commence prior to return of inspected shop drawings by the Architect/Consultant.

Printed: Wednesday, 17 September 2014, 9:50 AM
Document Set ID: 6206876
Version: 1, Version Date: 16/10/2014



A Development Application JF 16/09/2014
Rev Description By Date



dKO architecture (NSW) pty ltd
C19, 38-48 Macarthur St
Ultim, NSW, 2007, AUS
T +61 2 8346 4500 / F+61 2 8346 4507
www.dko.com.au / info@dko.com.au
ABN: 61 956 756 556

Client Details
Thornton North Penrith Pty Ltd
A Joint Venture between
St Hilliers Property &
First Point Projects

Project
Thornton Central - DA02
Project Address
Lord Sheffield Circuit,
Thornton, Penrith, Australia

Project Number
00010935

Drawing
Solar Access Diagrams
Scale: 1:100 @ A1
Date: 17/09/2014

Drawing Number
DA02-4001
Revision
A



NORTH WEST PERSPECTIVE



NORTH PERSPECTIVE



NORTH EAST PERSPECTIVE



SOUTH EAST PERSPECTIVE (INTERNAL COURTYARD)

© dKO Architecture Pty Ltd
 Except as allowed under copyright act, no part of
 this drawing may be reproduced or otherwise dealt
 with without written permission of dKO Architecture.
 NOMINATED ARCHITECT 8542 (NSW)
 David Ransdell 5787 (NSW)
 Kees de Klerk

GENERAL NOTES
 Builder/Contractor shall verify job dimensions before
 any job commences.
 Figured dimensions take precedence over drawings
 and job dimensions. All shop drawings shall be
 submitted to the Architect/Consultant, and
 manufacture shall not commence prior to return of
 inspected shop drawings by the Architect/Consultant.

Printed: Wednesday, 17 September 2014, 9:50 AM
 Document Set ID: 6206876
 Version: 1, Version Date: 16/10/2014



Rev	Description	By	Date
A	Development Application	JF	16/09/2014



dKO architecture (NSW) pty ltd
 C19, 38-48 Macarthur St
 Ultim, NSW, 2007, AUS
 T +61 2 8346 4500 / F+61 2 8346 4507
 www.dko.com.au / info@dko.com.au
 ABN: 61 996 706 590

Client Details
 Thornton North Penrith Pty Ltd
 A Joint Venture between
 St Hilliers Property &
 First Point Projects

Project
 Thornton Central - DA02
 Project Address
 Lord Sheffield Circuit,
 Thornton, Penrith, Australia

Project Number
00010935

Drawing
 Perspectives
 Scale: 1:0.98, 1:1.21, 1:2.
 Date: 17/09/2014

Drawing Number
DA02-5000

Revision
 A



INTERNAL COURT YARD SOUTH PERSPECTIVE



INTERNAL COURT YARD NORTH PERSPECTIVE



SOUTH WEST PERSPECTIVE



INTERNAL COURT YARD ENTRY PERSPECTIVE



GROUND LEVEL UNIT PERSPECTIVE



SOUTH WEST PERSPECTIVE



NORTH EAST PERSPECTIVE (INTERNAL COURT YARD)



NORTH PERSPECTIVE (INTERNAL COURT YARD)



NORTH WEST PERSPECTIVE (INTERNAL COURT YARD)

© dKO Architecture Pty Ltd
 Except as allowed under copyright act, no part of
 this drawing may be reproduced or otherwise dealt
 with without written permission of dKO Architecture.
 NOMINATED ARCHITECT
 David Ransdell 8542 (NSW)
 Ross de Klerk 5787 (NSW)

GENERAL NOTES
 Builder/Contractor shall verify job dimensions before
 any job commences.
 Figured dimensions take precedence over drawings
 and job dimensions. All shop drawings shall be
 submitted to the Architect/Consultant, and
 manufacture shall not commence prior to return of
 inspected shop drawings by the Architect/Consultant.

Printed: Wednesday, 17 September 2014, 9:50 AM
 Document Set ID: 6206876
 Version: 1, Version Date: 16/10/2014



Rev	Description	By	Date
A	Development Application	JF	16/09/2014



dKO architecture (NSW) pty ltd
 C19, 38-48 Macarthur St
 Ultim, NSW, 2007, AUS
 T +61 2 8346 4500 / F+61 2 8346 4507
 www.dko.com.au / info@dko.com.au
 ABN: 61 956 706 590

Client Details
 Thornton North Penrith Pty Ltd
 A Joint Venture between
 St Hilliers Property &
 First Point Projects

Project
 Thornton Central - DA02
 Project Address
 Lord Sheffield Circuit,
 Thornton, Penrith, Australia

Project Number
 00010935

Drawing
 Perspectives
 Scale: 1:1.07, 1:1.18, 1:1.
 Date: 17/09/2014

Drawing Number
 DA02-5002
 Revision
 A



north elevation



Internal north elevation_1



4 west elevation
1:2.11



east elevation

© dKO Architecture Pty Ltd
 Except as allowed under copyright act, no part of
 this drawing may be reproduced or otherwise dealt
 with without written permission of dKO Architecture.
 NOMINATED ARCHITECT
 David Rinderson 8542 (NSW)
 Kees de Klerk 5787 (NSW)

GENERAL NOTES
 Builder/Contractor shall verify job dimensions before
 any job commences.
 Figured dimensions take precedence over drawings
 and job dimensions. All shop drawings shall be
 submitted to the Architect/Consultant, and
 manufacture shall not commence prior to return of
 inspected shop drawings by the Architect/Consultant.



Rev	Description	By	Date
A	Development Application	JF	16/09/2014



dKO architecture (NSW) pty ltd
 C19, 38-48 Macarthur St
 Ultim, NSW, 2007, AUS
 T +61 2 8346 4500 / F+61 2 8346 4507
 www.dko.com.au / info@dko.com.au
 ABN: 61 956 756 550

Client Details
 Thornton North Penrith Pty Ltd
 A Joint Venture between
 St Hilliers Property &
 First Point Projects

Project
 Thornton Central - DA02

Project Address
 Lord Sheffield Circuit,
 Thornton, Penrith, Australia

Project Number
00010935

Drawing
 External Finishes Schedule
 Scale: 1:1.51, 1:1.50, 1:2.
 Date: 17/09/2014

Drawing Number
DA02-5003

Revision
A



1 Internal south elevation 1:1



2 south elevation 1:1.05

