




PART - NORTH WEST ELEVATION A
TENANCY T3 & T4

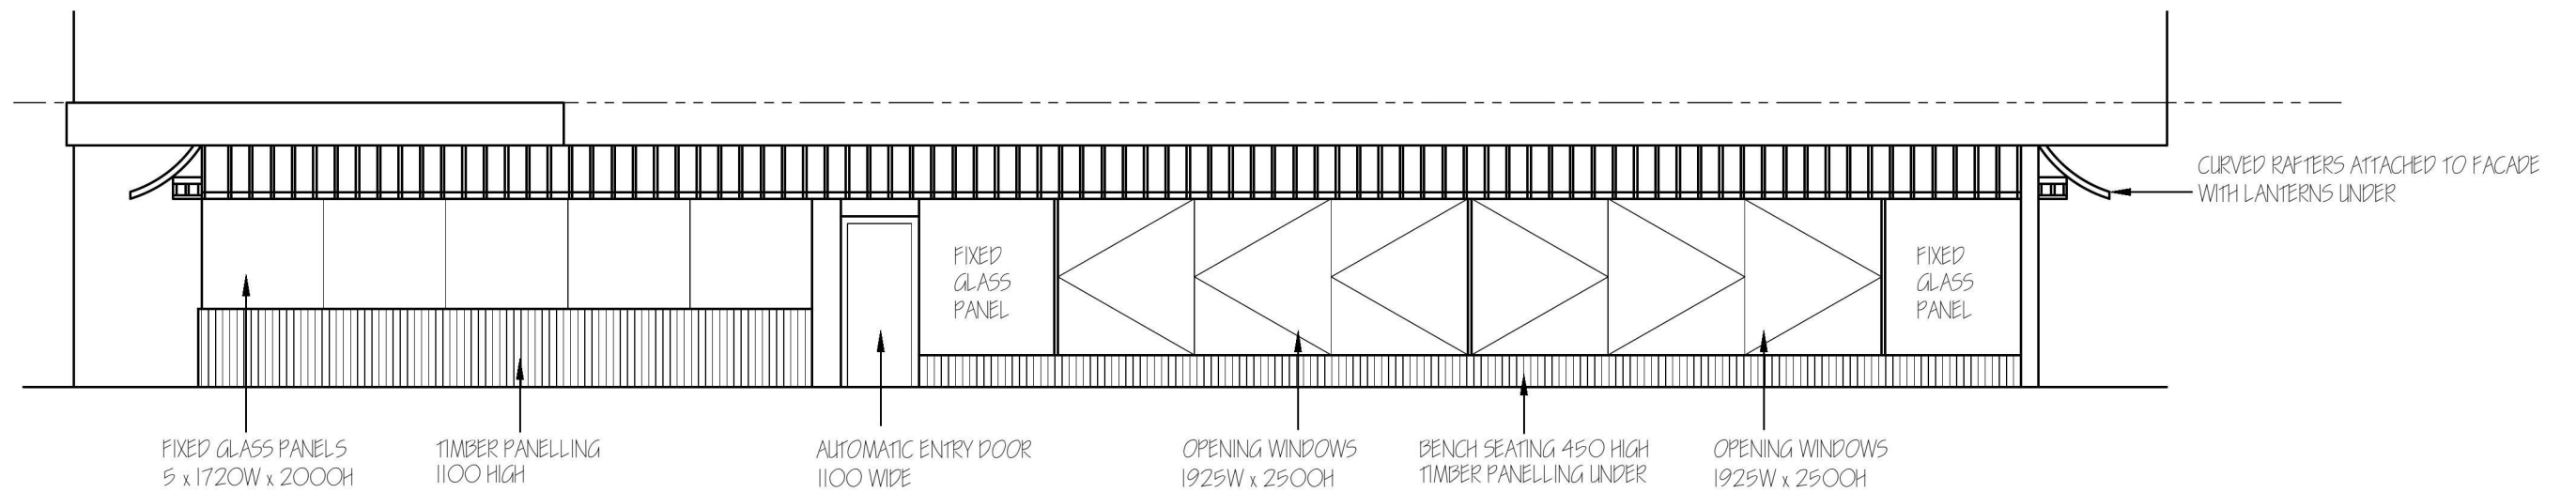

PART - EAST STREET ELEVATION A
TENANCY T3 & T4

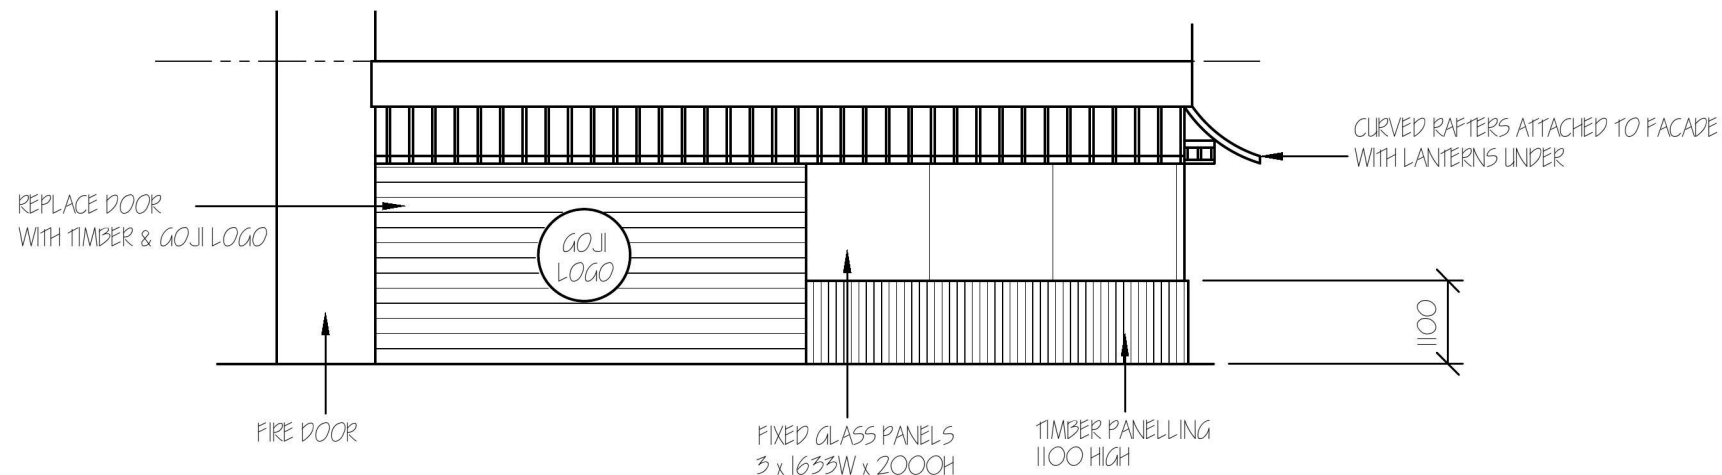

PART - SOUTH EAST ELEVATION A
TENANCY T3 & T4

 A	BA	01.05.18	INITIAL ISSUE
REV. No.	DRAWN	DATE	DESCRIPTION
DRAFTING SERVICES B&L ANDERSON PTY LTD Ph. (02) 47 541597 MOBILE: 0412 299080			
SCALE (N.T.S = NOT TO SCALE) 1:100	TITLE PROPOSED LAYOUT TENANCY T3 & T4 78-88 TENCH AVE JAMISTOWN, NSW FOR MICHAEL SO		
DRAWN	SIGNATURE B. ANDERSON		DRAWING No. BLA-370 Sht. 2 of 2 A3
DATE	01.05.18		