

PLANT SCHEDULE Prepared by ecodeign Pty Ltd

SYMBOL	BOTANICAL NAME	COMMON NAME	QUANTITY	POT SIZE	MATURE SIZE
Gfs	Gardenia 'Four Seasons'	Four Seasons Gardenia	7	200mm	1m
Lmj	Liriope muscari 'Joy Mist'	Liriope (Deep purple flowering)	24	200mm	0.5m
Lcb	Loropetalum chinense v ar. rubrum 'Burgundy'	Pink Fringe Flower	9	300mm	1-1.5m
Ss	Sapium sebiferum	Chinese Tallowood	1	75L	6m
Vh	Viola hederacea	Native Violet	10	150mm	0.1m


LOT PLANTING SUMMARY

Total Plants	Total Fence Hedging	Street Planting	Other Shrubs/ground-covers	Total Trees
51	9	0	42	1


Minimum of 1 tree and 20 shrubs / groundcovers to each front / side yard (excluding fence hedging) + street planting

LEGEND


- Proposed trees - refer to plant schedule
- Proposed shrubs - refer to plant schedule
- Proposed accents & grasses - refer to plant schedule
- Proposed groundcovers and grasses - refer to plant schedule
- Existing levels
- Proposed levels
- Proposed Top Of Wall levels
- Boundary
- Garden edging
- Masonry retaining walls
- Existing contours

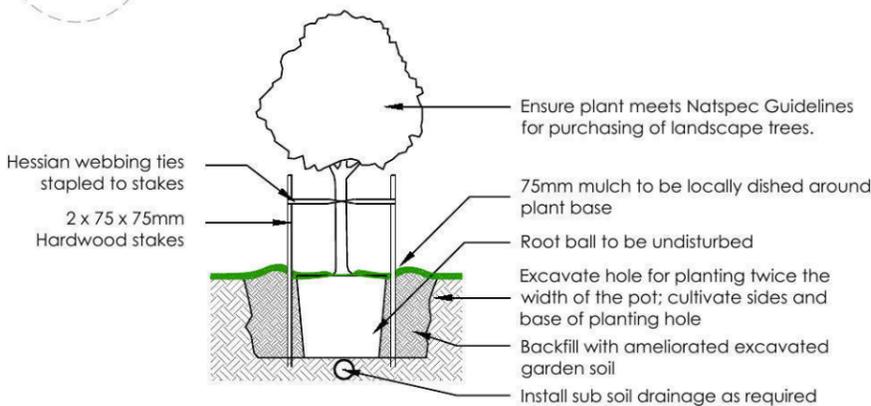


1 Tree Planting Detail
NTS 25L - 100L Pot Size

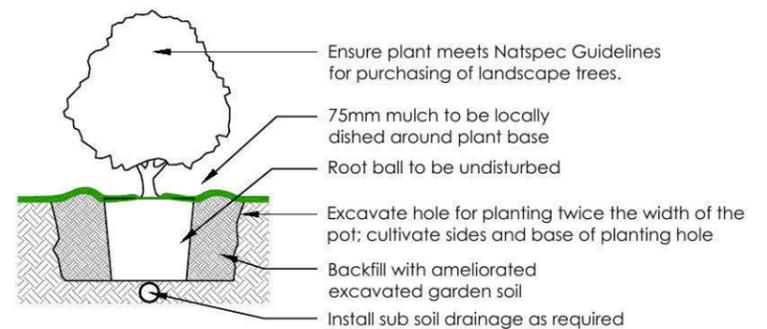

2 Planting Detail
NTS 150mm, 200mm Pot Size

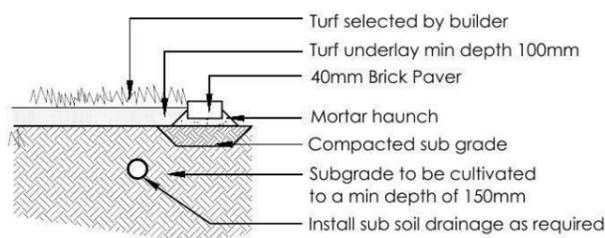


3 Turf Detail
NTS Brick Paver Edge

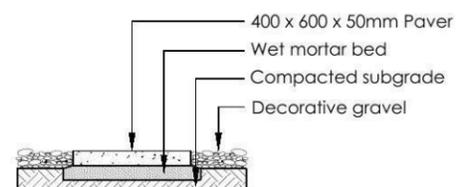


4 Stepping stones in gravel
NTS Low traffic zone

REVISION	DESCRIPTION	DRAWN	CHECK	DATE	 PO Box 3136, Carlingford, NSW 2118 Ph: (02) 9671 7701 Fax: (02) 9673 2583 Email: info@ecodeign.com.au Web: www.ecodeign.com.au Member of the Australian Institute of Landscape Designers and Managers	PROJECT	NEW RESIDENCE			
A	ISSUE FOR CLIENT REVIEW	VF	RS	06-11-13		LOT 2013 MOUNTAIN VIEW CRESCENT, PENRITH	LANDSCAPE PLAN			
B	ISSUE DA DOCUMENTS FOR CLIENT REVIEW	RS	RS	14-11-13	1. Do not scale from drawings 2. Verify all measurements on site 3. Notify ecodeign of any inconsistencies 4. Copyright © ecodeign. All rights reserved 5. Drawing remains the property of ecodeign 6. All work to comply with relevant Australian Standards or Building Code of Australia 7. All work to be performed by a suitably qualified tradesperson 8. For application purposes only - NOT FOR CONSTRUCTION	CLIENT	SCALE	DATE	SHEET	
						RAWSON HOMES	1:100 @ A3	DA	L-02	
						DRAWN	CHECK	DATE	REVISION	
						RS	RS	14-11-13	B	

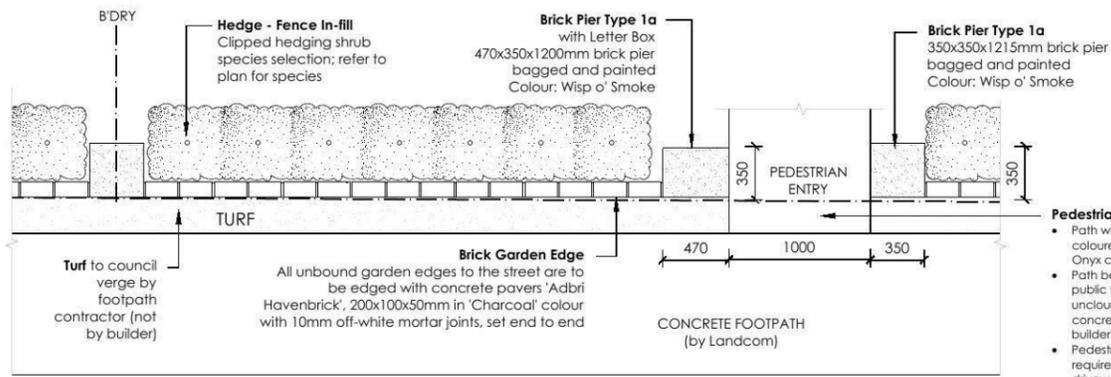


- Pedestrian path**
- Path within the lot is to be coloured concrete (CCS Onyx colour or equivalent)
 - Path between boundary and public footpath is to be plain uncoloured, broom-finished concrete, constructed by the builder
 - Pedestrian entry path is required where there is no driveway within the front setback, i.e. where driveway is via lane-way

5 FENCE TYPE 5 - Front Fence
1:50 Typical detail

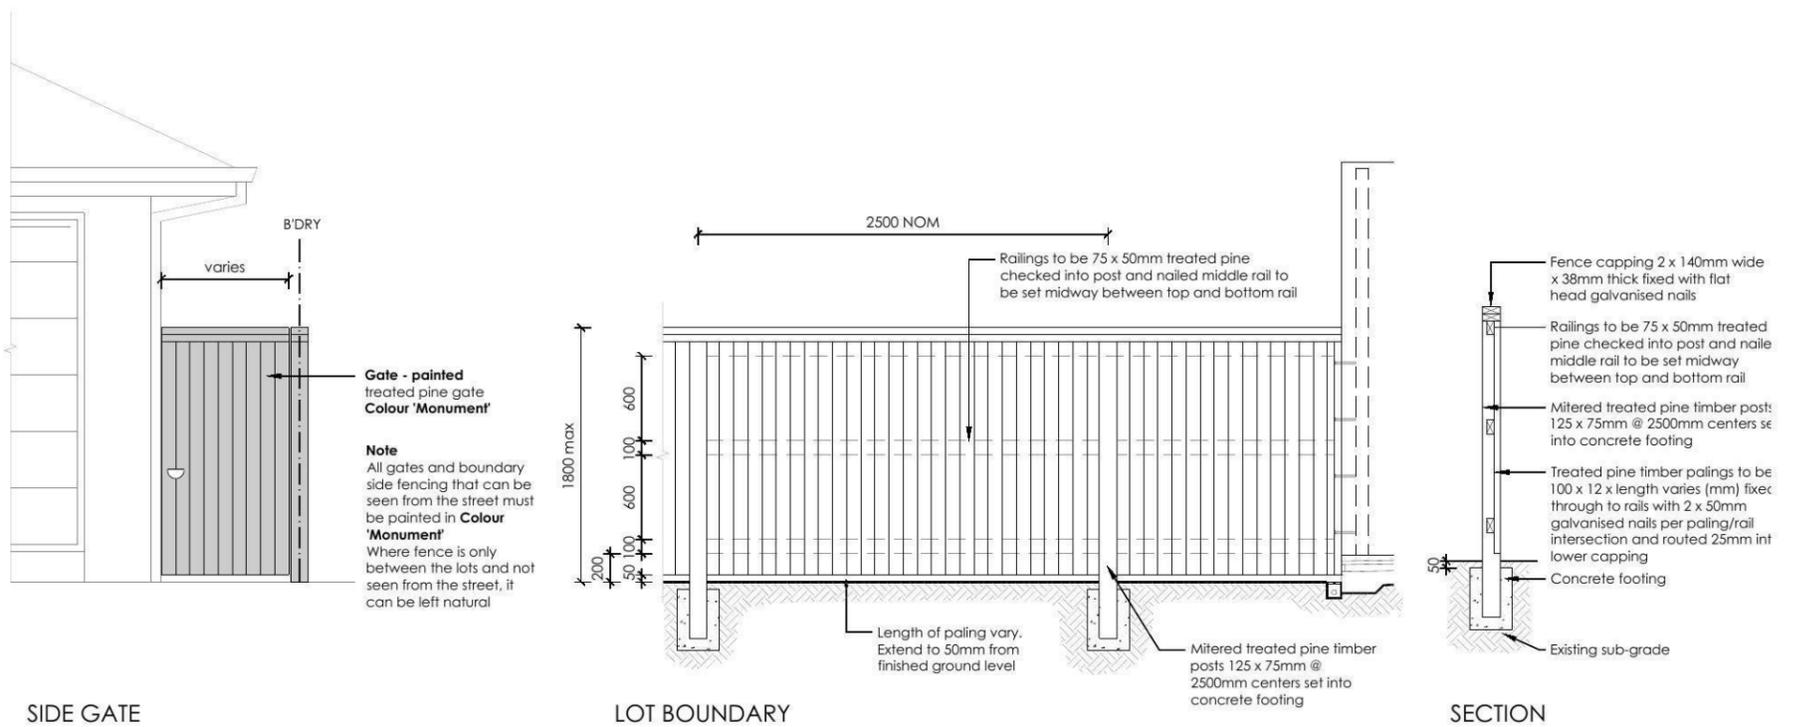

6 FENCE TYPE 4a - Side Boundaries
1:50 Typical detail

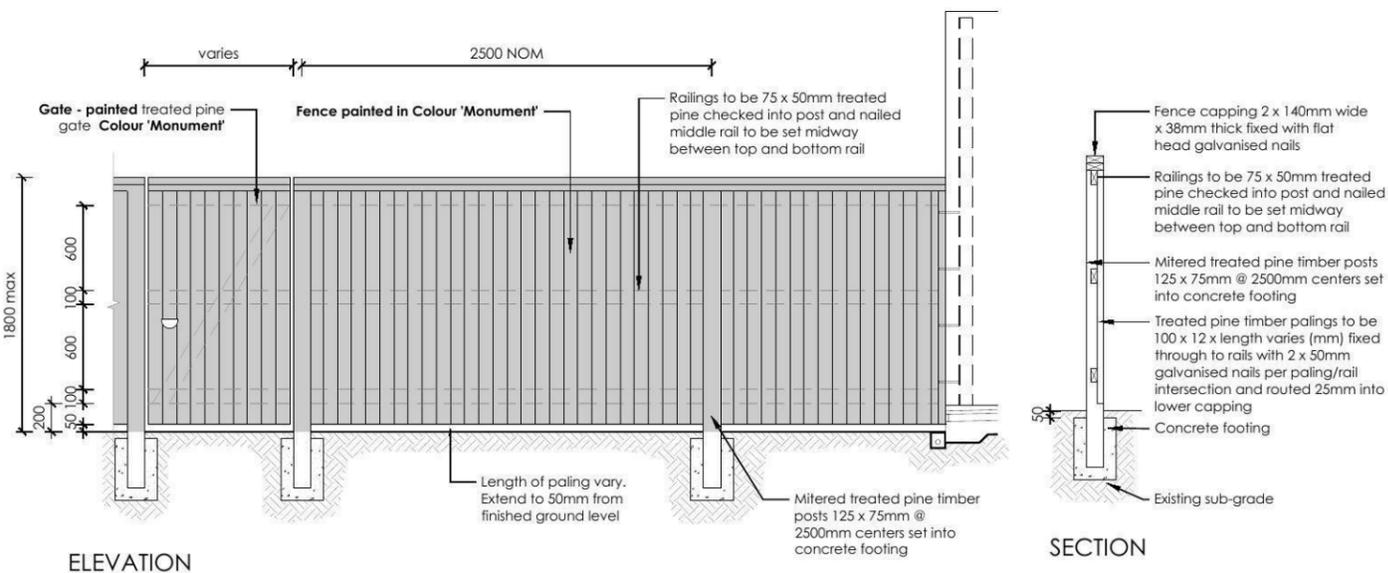

7 FENCE TYPE 4b - Rear Boundary
1:50 All Laneways (except Barlett Lane)
Typical detail

REVISION	DESCRIPTION	DRAWN	CHECK	DATE
A	ISSUE FOR CLIENT REVIEW	VF	RS	06-11-13
B	ISSUE DA DOCUMENTS FOR CLIENT REVIEW	RS	RS	14-11-13

ecodesign
outdoor living environments

PO Box 3136, Carrington, NSW 2118
Ph: (02) 9671 7701 Fax: (02) 9673 2583
Email: info@ecodesign.com.au
Web: www.ecodesign.com.au
Member of the Australian Institute of Landscape Designers and Managers.

1. Do not scale from drawings
2. Verify all measurements on site
3. Notify ecodesign of any inconsistencies
4. Copyright © ecodesign. All rights reserved
5. Drawing remains the property of ecodesign

6. All work to comply with relevant Australian Standards or Building Code of Australia
7. All work to be performed by a suitably qualified tradesperson
8. For application purposes only - NOT FOR CONSTRUCTION

ADDRESS
LOT 2013 MOUNTAIN VIEW CRESCENT, PENRITH

CLIENT
RAWSON HOMES

PROJECT
NEW RESIDENCE

DRAWING
LANDSCAPE PLAN

SCALE
1:100 @ A3

DATE
DA


SHEET
L-03

DRAWN
RS

CHECK
RS

DATE
14-11-13



REVISION
B

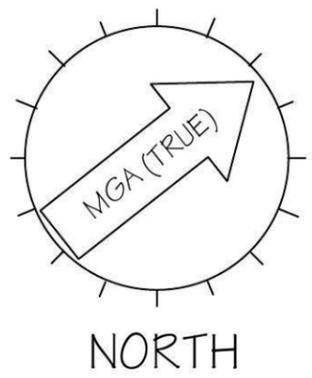

***NOTES:**
 - LEVELS TO BE DETERMINED WHEN SITE INFORMATION BECOMES AVAILABLE.
 - REFER TO LANDSCAPING DRAWINGS FOR ALL FENCING & LANDSCAPING DETAILS.

LEGEND

- STORMWATER PIT & DRAINAGE LINE
- SEWER STRUCTURE, LINE & CONCRETE ENCASING
- WATER METER
- STREET LIGHT
- ELECTRICAL LV PILLAR & CONDUIT
- NBN PIT & CONDUIT
- GAS MAIN

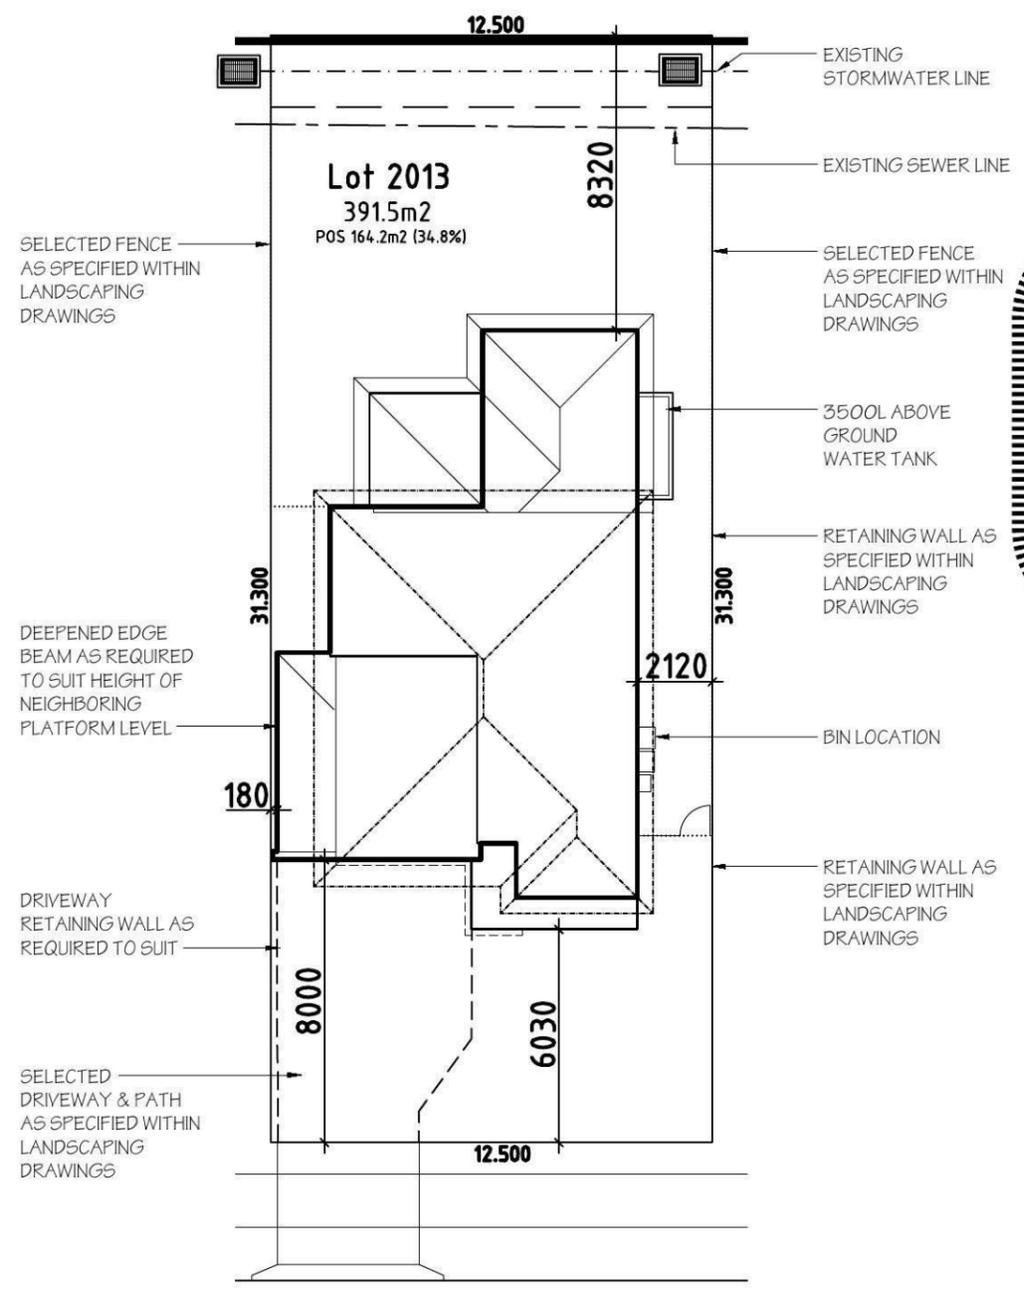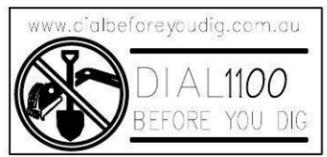


MOUNTAIN VIEW CRESCENT

ABSA Class 1 Building Single-Dwelling Certification
 Association of Building Sustainability Assessors

Certification Number	1005872021
Certification Date	15/11/2013
Assessor Name	Fadi Sweis
Assessor Number	20390
Assessor Signature	

Simulated Energy: HEATING: 89.0 MJ/m² pa
 Simulated Energy: COOLING: 58.0 MJ/m² pa
 Rated with Downlights: Yes
NatHERS Rating 127.0 MJ/m² pa
4.0

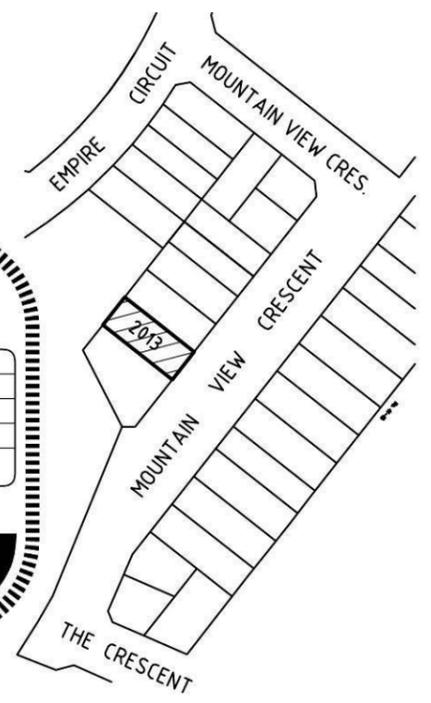

LOCATION PLAN

LOT 2013	
SITE DATA	
SITE AREA:	391.5 m ²
PRIVATE OPEN SPACE (%):	(41.9 %)
P.O.S. AREA:	164.2m ²
LANDSCAPE AREA:	(54.5 %)
SITE AREA:	391.5m ²
TOTAL HARDSTAND AREAS: (INC. Driveways & Paths)	178.3m ²
REMAINING SOFT AREA:	213.2m ²
FLOOR AREAS	
LOWER FLOOR:	88.0 m ²
UPPER FLOOR:	88.3 m ²
GARAGE:	32.8 m ²
PORCH:	6.1 m ²
ALFRESCO:	10.2 m ²
TOTAL FLOOR AREA:	225.4 m ²

NOTES:
 PLEASE NOTE: DETAILS SHOWN ON THESE PLANS ARE INTENDED TO BE ACCURATE - HOWEVER INFORMATION WRITTEN INTO INDIVIDUAL CONTRACTS WILL TAKE PRECEDENCE OVER PLANS
 * ALL DIMENSIONS ARE TO STRUCTURAL FRAMES
 * ALL DIMENSIONS ARE IN MILLIMETRES
 * DO NOT SCALE - USE WRITTEN DIMENSIONS

RAWSON HOMES
 1 HOMEBUSH BAY DRIVE
 BUILDING F, LEVEL 2, SUITE 1
 RHODES NSW 2138
 TELEPHONE: 02 8765 5500
 FAX : 02 8765 8099
 BUILDER'S LICENCE No. 33493C


CLIENT:
RAWSON HOMES
 SITE ADDRESS:
LOT 2013
MOUNTAIN VIEW CRESCENT
THORNTON

HOUSETYPE:
 MODEL: SEAVIEW 24 LH
 FACADE: CLASSIC
 TYPE:
 SPECIFICATION:
 DRAWING TITLE:
SITE PLAN

DRAWN BY: SJB	DATE DRAWN: NOV '13	CHECKED BY:	APPROVED FOR CONSTRUCTION:
COUNCIL AREA: PENRITH		SCALE: 1:200	
JOB No.:	DRWG No.:	ISSUE:	
	02	A	



FRONT ELEVATION - A

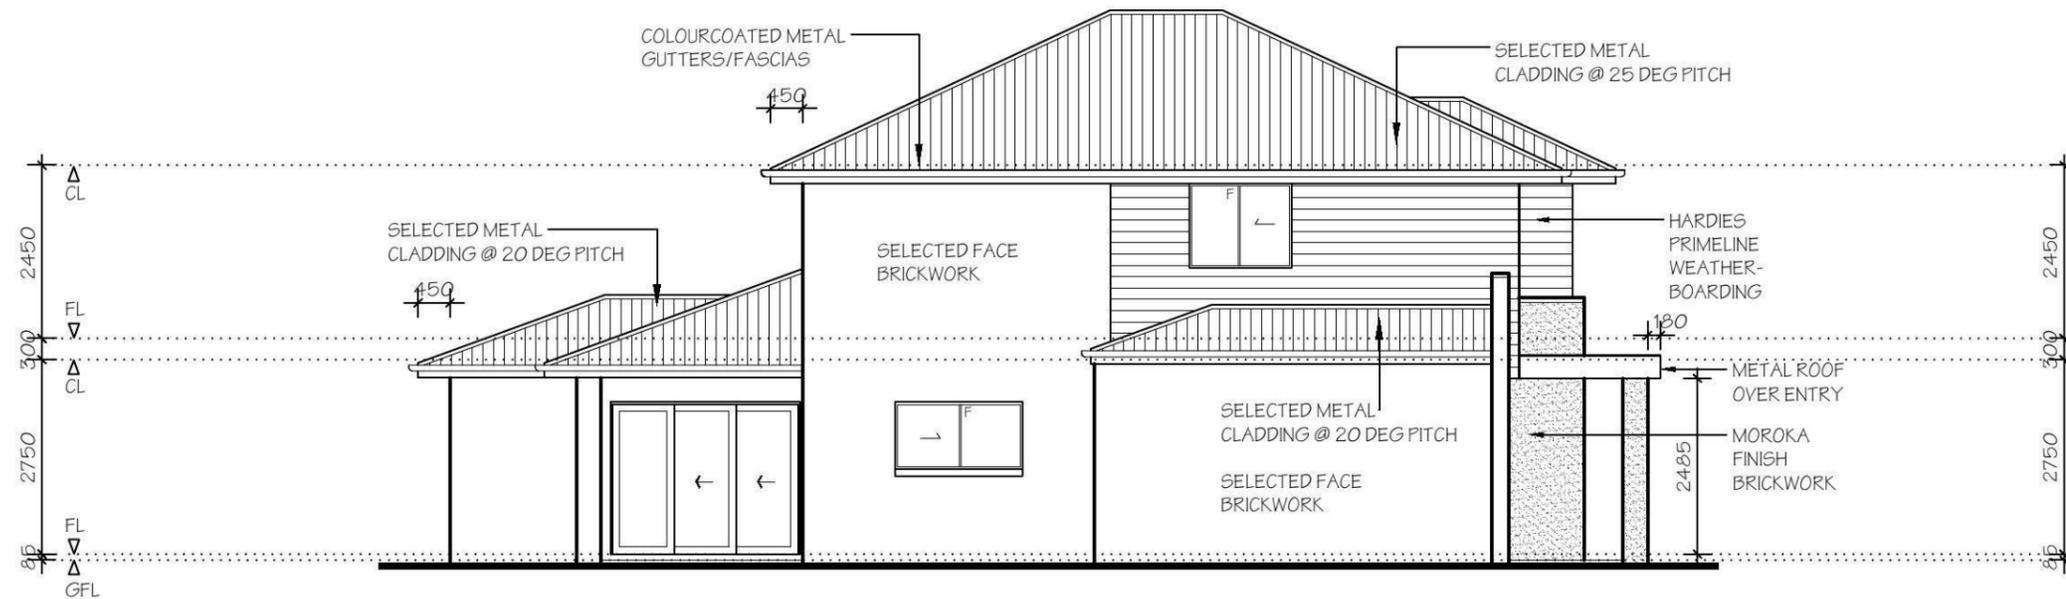

SIDE ELEVATION - B

NOTES:

PLEASE NOTE: DETAILS SHOWN ON THESE PLANS ARE INTENDED TO BE ACCURATE - HOWEVER INFORMATION WRITTEN INTO INDIVIDUAL CONTRACTS WILL TAKE PRECEDENCE OVER PLANS

- * ALL DIMENSIONS ARE TO STRUCTURAL FRAMES
- * ALL DIMENSIONS ARE IN MILLIMETRES
- * DO NOT SCALE - USE WRITTEN DIMENSIONS

RAWSON HOMES

1 HOMEBUSH BAY DRIVE
BUILDING F, LEVEL 2, SUITE 1
RHODES NSW 2138
TELEPHONE: 02 8765 5500
FAX : 02 8765 8099
BUILDER'S LICENCE No. 33493C



CLIENT:
RAWSON HOMES


SITE ADDRESS:
**LOT 2013
MOUNTAIN VIEW CRESCENT
THORNTON**

HOUSETYPE:
MODEL: SEAVIEW 24 LH
FACADE: CLASSIC
TYPE:
SPECIFICATION:
DRAWING TITLE:
ELEVATIONS 1

DRAWN BY: SJB	DATE DRAWN: NOV '13	CHECKED BY:	APPROVED FOR CONSTRUCTION:
COUNCIL AREA: PENRITH		SCALE: 1:100	
JOB No:	DRWG No.:	ISSUE:	
	05	A	



REAR ELEVATION - C

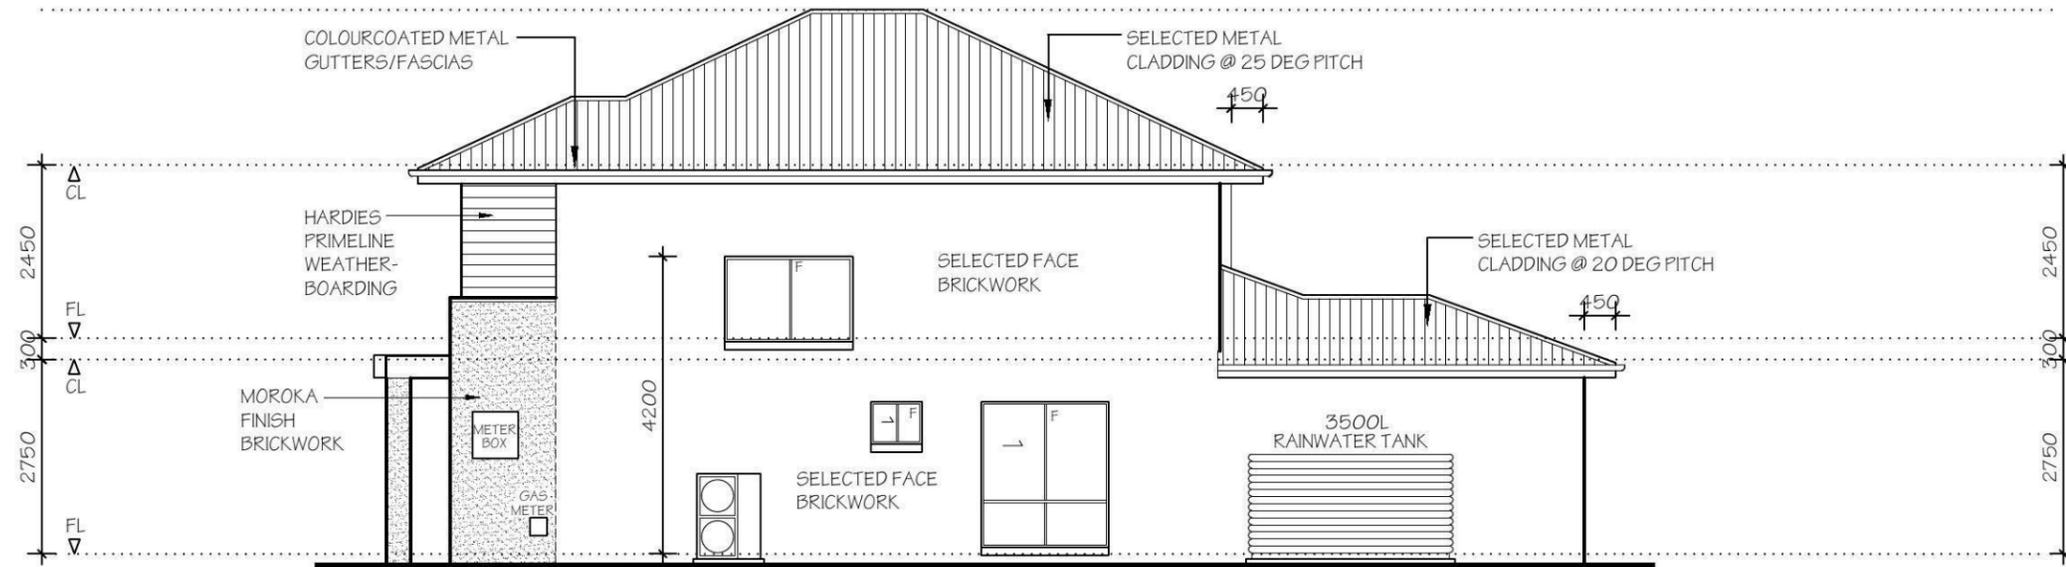

SIDE ELEVATION - D

NOTES:

PLEASE NOTE: DETAILS SHOWN ON THESE PLANS ARE INTENDED TO BE ACCURATE - HOWEVER INFORMATION WRITTEN INTO INDIVIDUAL CONTRACTS WILL TAKE PRECEDENCE OVER PLANS

- * ALL DIMENSIONS ARE TO STRUCTURAL FRAMES
- * ALL DIMENSIONS ARE IN MILLIMETRES
- * DO NOT SCALE - USE WRITTEN DIMENSIONS

RAWSON HOMES

1 HOMEBUSH BAY DRIVE
BUILDING F, LEVEL 2, SUITE 1
RHODES NSW 2138
TELEPHONE: 02 8765 5500
FAX : 02 8765 8099
BUILDER'S LICENCE No. 33493C





CLIENT:
RAWSON HOMES

SITE ADDRESS:
**LOT 2013
MOUNTAIN VIEW CRESCENT
THORNTON**

HOUSETYPE:
MODEL: SEAVIEW 24 LH
FACADE: CLASSIC
TYPE:
SPECIFICATION:
DRAWING TITLE:
ELEVATIONS 2


DRAWN BY: SJB	DATE DRAWN: NOV '13	CHECKED BY:	APPROVED FOR CONSTRUCTION:
COUNCIL AREA: PENRITH		SCALE: 1:100	
JOB No:	DRWG No.:	ISSUE:	
	06	A	

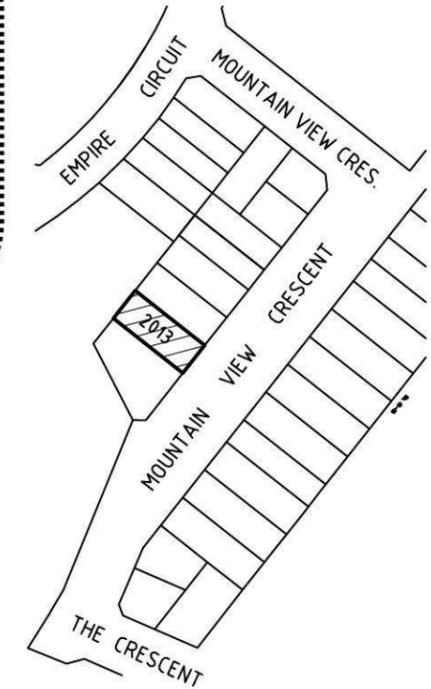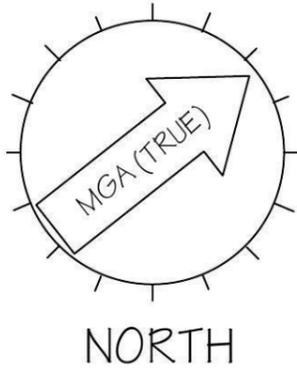

LOCATION PLAN

LEGEND

- STORMWATER PIT & DRAINAGE LINE
- SEWER STRUCTURE, LINE & CONCRETE ENCASING
- WATER METER
- STREET LIGHT
- ELECTRICAL LV PILLAR & CONDUIT
- NBN PIT & CONDUIT
- GAS MAIN

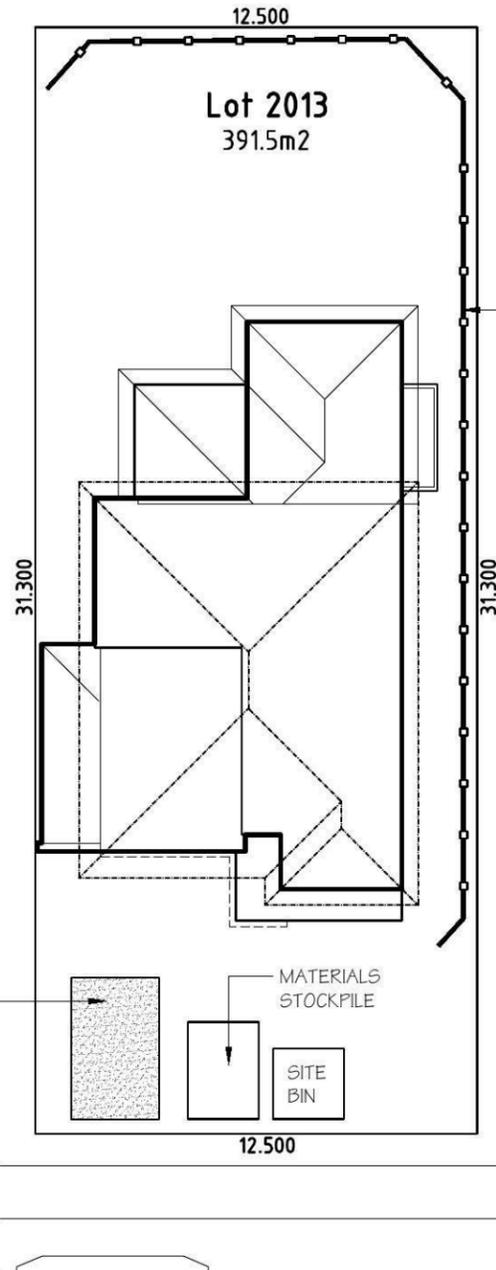


MOUNTAIN VIEW CRESCENT

SEDIMENT CONTROL

INSTALL SEDIMENT CONTROL STRUCTURES IN LOCATIONS INDICATED ON THIS DRAWING AND AS OTHERWISE REQUIRED TO CONTROL SEDIMENT DURING ALL EXCAVATIONS AND WHILE AREAS OF THE SITE ARE EXPOSED TO EROSION. REVIEW CONTROL MEASURES AND MAINTAIN STRUCTURES DURING CONSTRUCTION.

IF ADDITIONAL MEASURES ARE REQUIRED FOR EROSION AND CONTROL OR BY COUNCIL REQUIREMENTS, REFER TO "URBAN EROSION AND SEDIMENT CONTROL" GUIDELINES PREPARED BY THE DEPARTMENT OF CONSERVATION AND LAND MANAGEMENT.

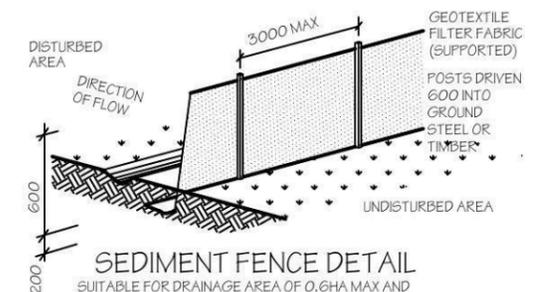

NOTES:

PLEASE NOTE: DETAILS SHOWN ON THESE PLANS ARE INTENDED TO BE ACCURATE - HOWEVER INFORMATION WRITTEN INTO INDIVIDUAL CONTRACTS WILL TAKE PRECEDENCE OVER PLANS

- * ALL DIMENSIONS ARE TO STRUCTURAL FRAMES
- * ALL DIMENSIONS ARE IN MILLIMETRES
- * DO NOT SCALE - USE WRITTEN DIMENSIONS

RAWSON HOMES

1 HOMEBUSH BAY DRIVE
BUILDING F, LEVEL 2, SUITE 1
RHODES NSW 2138
TELEPHONE: 02 8765 5500
FAX : 02 8765 8099
BUILDER'S LICENCE No. 33493C





CLIENT:
RAWSON HOMES

SITE ADDRESS:
**LOT 2013
MOUNTAIN VIEW CRESCENT
THORNTON**

HOUSETYPE:
MODEL: SEAVIEW 24 LH
FACADE: CLASSIC
TYPE:
SPECIFICATION:
DRAWING TITLE:
SEDIMENT & WASTE PLAN


DRAWN BY: SJB	DATE DRAWN: NOV '13	CHECKED BY:	APPROVED FOR CONSTRUCTION:
COUNCIL AREA: PENRITH		SCALE: 1:200	
JOB No.:	DRWG No.:	ISSUE:	
	09	A	

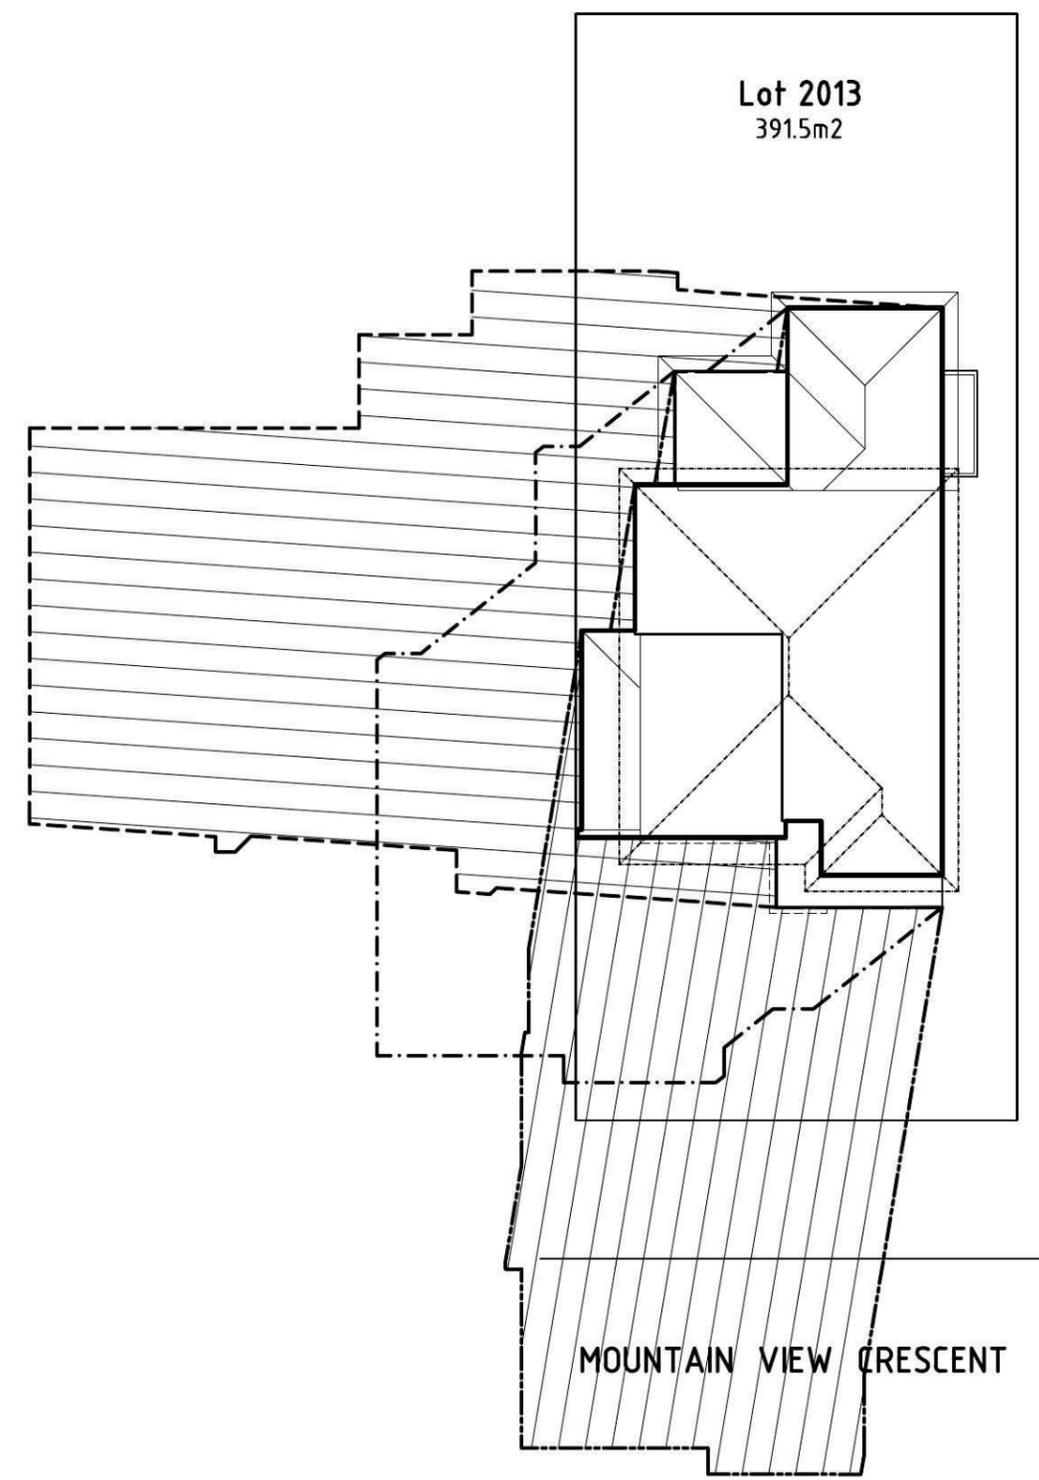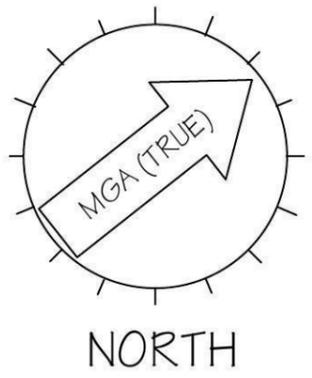

ABSA Association of Building Sustainability Assessors
Class 1 Building Single-Dwelling Certification

Certification Number	1005872021
Certification Date	15/11/2013
Assessor Name	Fadi Sweis
Assessor Number	20390
Assessor Signature	<i>[Signature]</i>


Simulated Energy: HEATING: 69.0 MJ/m² pa
Simulated Energy: COOLING: 58.0 MJ/m² pa
Rated with Downlights: Yes
NatHERS Rating 127.0 MJ/m² pa
4.0

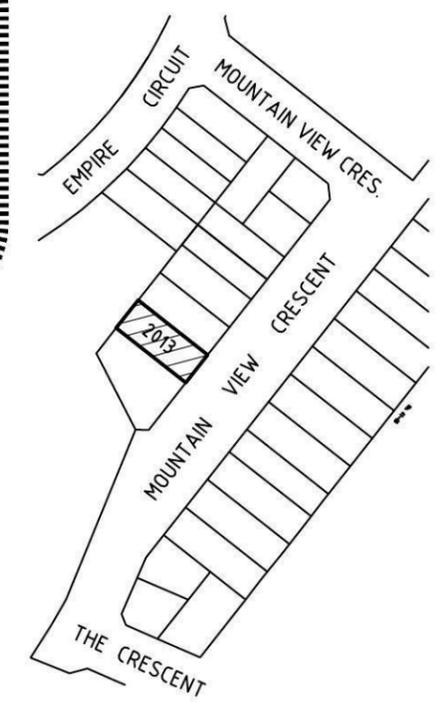

LOCATION PLAN

LEGEND

- STORMWATER PIT & DRAINAGE LINE
- SEWER STRUCTURE, LINE & CONCRETE ENCASING
- WATER METER
- STREET LIGHT
- ELECTRICAL LV PILLAR & CONDUIT
- NBN PIT & CONDUIT
- GAS MAIN

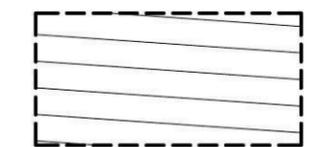

21st JUNE SHADOWS 9:00am



21st JUNE SHADOWS 12:00pm



21st JUNE SHADOWS 3:00pm





NOTES:
PLEASE NOTE: DETAILS SHOWN ON THESE PLANS ARE INTENDED TO BE ACCURATE - HOWEVER INFORMATION WRITTEN INTO INDIVIDUAL CONTRACTS WILL TAKE PRECEDENCE OVER PLANS
* ALL DIMENSIONS ARE TO STRUCTURAL FRAMES
* ALL DIMENSIONS ARE IN MILLIMETRES
* DO NOT SCALE - USE WRITTEN DIMENSIONS

RAWSON HOMES
1 HOMEBUSH BAY DRIVE
BUILDING F, LEVEL 2, SUITE 1
RHODES NSW 2138
TELEPHONE: 02 8765 5500
FAX : 02 8765 8099
BUILDER'S LICENCE No. 33493C

CLIENT:
RAWSON HOMES
SITE ADDRESS:
LOT 2013
MOUNTAIN VIEW CRESCENT
THORNTON

HOUSETYPE:
MODEL: SEAVIEW 24 LH
FACADE: CLASSIC
TYPE:
SPECIFICATION:
DRAWING TITLE:
SHADOW DIAGRAM

DRAWN BY: SJB	DATE DRAWN: NOV '13	CHECKED BY:	APPROVED FOR CONSTRUCTION:
COUNCIL AREA: PENRITH		SCALE: 1:200	
JOB No.:	DRWG No.:	ISSUE:	
	10	A	

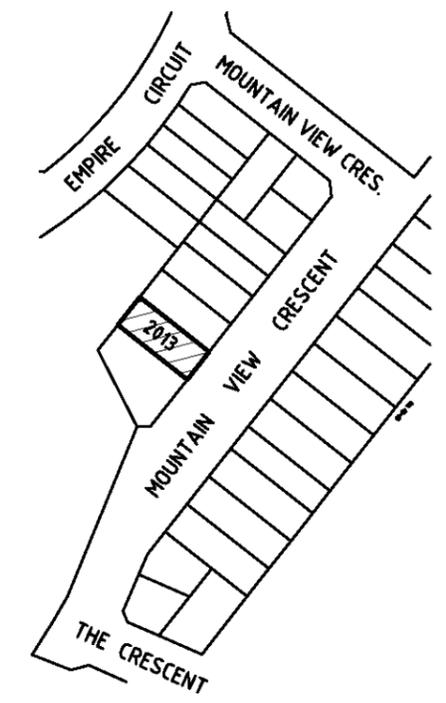
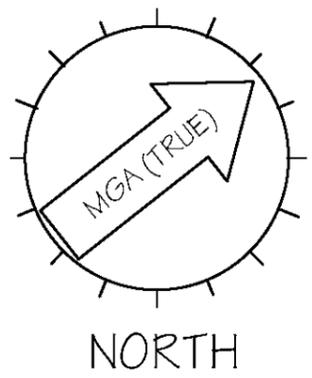


LOCATION PLAN

***NOTES:**
 - THIS CONTOUR AND DETAIL SURVEY IS BASED UPON AN UNREGISTERED PLAN.
 - ALL BOUNDARIES AND EASEMENTS ARE UNREGISTERED AND MAY BE AMENDED TO SUIT THE REQUIREMENTS OF COUNCIL OR THE LAND TITLES OFFICE.
 - THIS INFORMATION MUST BE VERIFIED UPON REGISTRATION.
 - CONTOURS SHOWN HAVE BEEN INTERPOLATED FROM SPOT LEVELS TAKEN ON-SITE AND ARE A REPRESENTATION OF THE TOPOGRAPHY ONLY.
 - DIMENSIONS AND AREAS HAVE BEEN DETERMINED FROM PLANS MADE AVAILABLE AT LPL NSW AND ARE SUBJECT TO FINAL SURVEY. PRIOR TO ANY SITE WORKS, THE RELEVANT AUTHORITY SHOULD BE CONTACTED TO ESTABLISH ACCURATE POSITION AND DEPTH OF ANY SERVICES.
 - SERVICES SHOWN HAVE BEEN LOCATED WHERE POSSIBLE BY FIELD SURVEY.
 - DIMENSIONS OF ANY TREES SHOWN ON THE PLAN ARE APPROXIMATE.
 - FLOOR LEVELS HAVE BEEN BASED ON AN ASSUMED 'M CLASS' SITE CLASSIFICATION.
 - REFER TO LANDSCAPING DRAWINGS FOR ALL FENCING & LANDSCAPING DETAILS.

LEGEND

- WATER METER
- TELECOM PIT
- MANHOLE (SEWER/STORMWATER)
- VEHICLE CROSSING
- KERB INLET PIT
- LIGHT POLE
- ELECTRICITY POLE
- ELECTRICITY PILLAR
- HYDRANT
- STOP VALVE
- KERB OUTLET
- SERVICE CONDUIT
- TREE (DIA/HEIGHT)

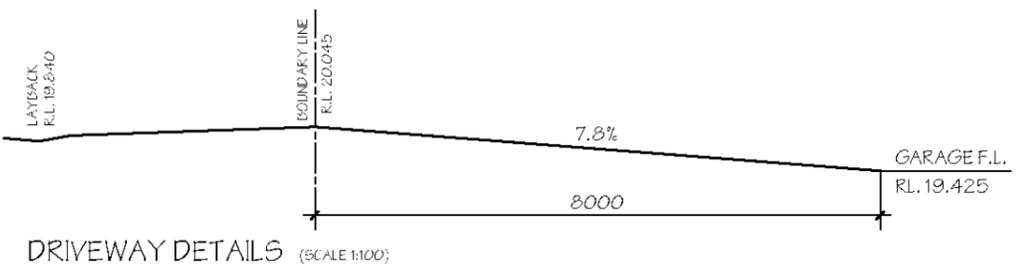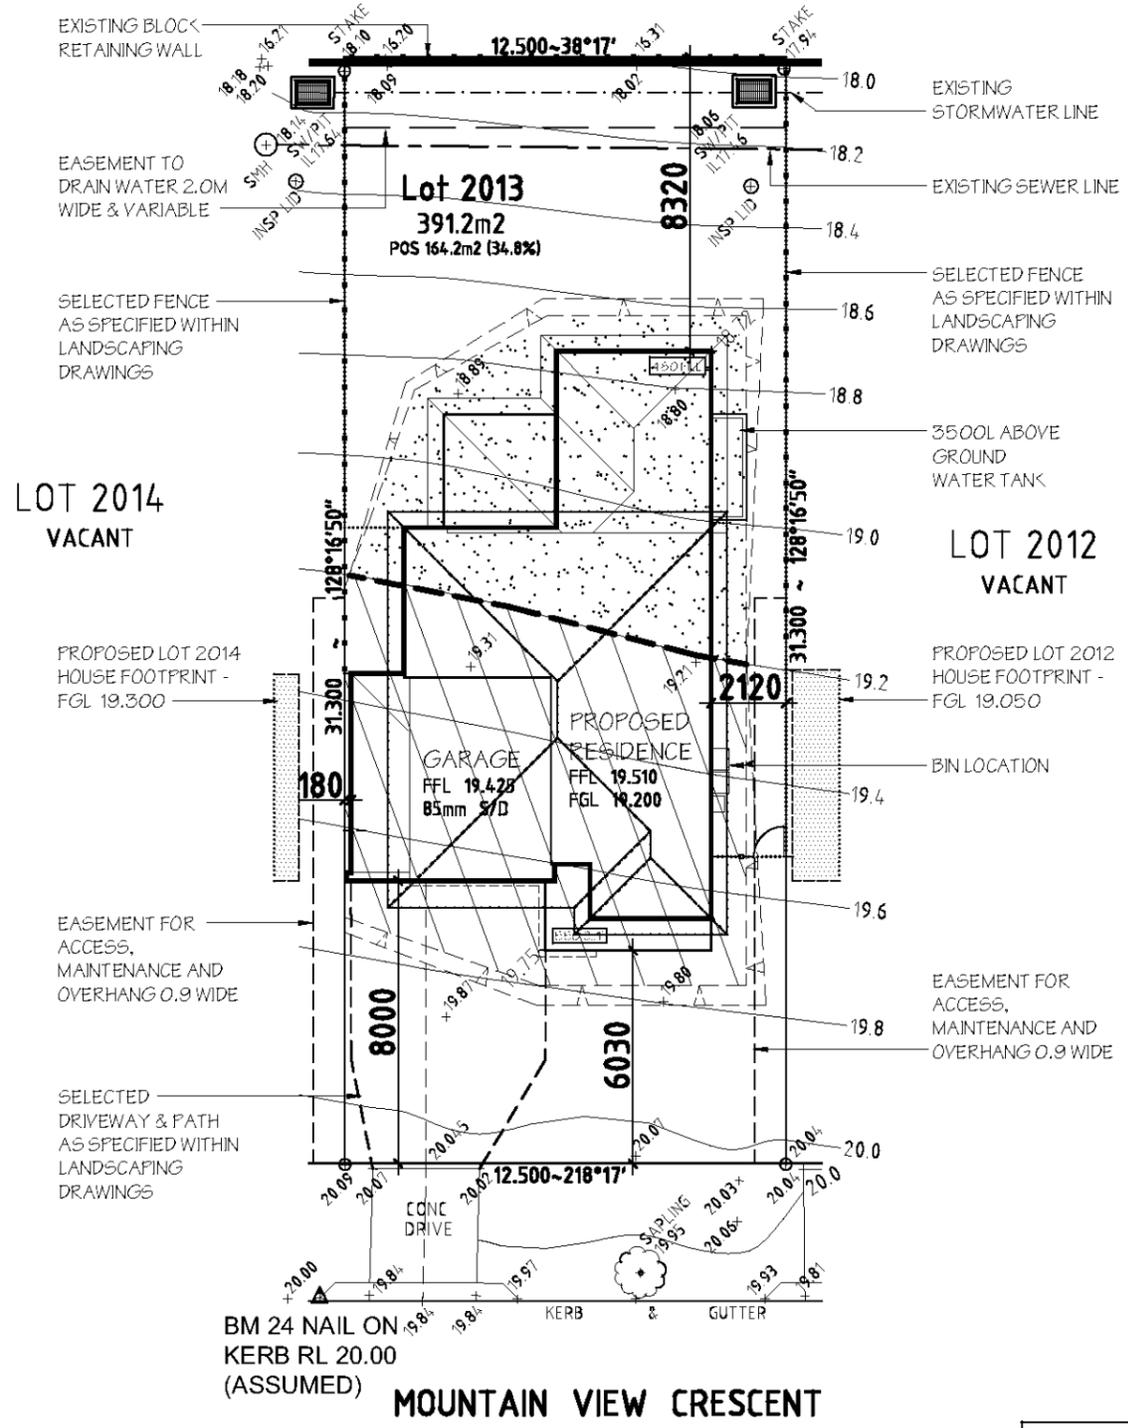

DRIVEWAY DETAILS (SCALE 1:100)



LOT 2013	
SITE DATA	
SITE AREA:	391.2 m ²
PRIVATE OPEN SPACE (%):	(41.9 %)
P.O.S. AREA:	164.2m ²
LANDSCAPE AREA:	
SITE AREA:	(54.6 %)
TOTAL HARDSTAND AREAS: (INC. Driveways & Paths)	177.6m ²
REMAINING SOFT AREA:	213.6m ²
FLOOR AREAS	
LOWER FLOOR:	88.0 m ²
UPPER FLOOR:	88.3 m ²
GARAGE:	32.8 m ²
PORCH:	6.1 m ²
ALFRESCO:	10.2 m ²
TOTAL FLOOR AREA:	225.4 m ²


NOTES:
 PLEASE NOTE: DETAILS SHOWN ON THESE PLANS ARE INTENDED TO BE ACCURATE - HOWEVER INFORMATION WRITTEN INTO INDIVIDUAL CONTRACTS WILL TAKE PRECEDENCE OVER PLANS
 * ALL DIMENSIONS ARE TO STRUCTURAL FRAMES
 * ALL DIMENSIONS ARE IN MILLIMETRES
 * DO NOT SCALE - USE WRITTEN DIMENSIONS

RAWSON HOMES
 1 HOMEBUSH BAY DRIVE
 BUILDING F, LEVEL 2, SUITE 1
 RHODES NSW 2138
 TELEPHONE: 02 8765 5500
 FAX : 02 8765 8099
 BUILDER'S LICENCE No. 33493C


CLIENT:
RAWSON HOMES
 SITE ADDRESS:
**LOT 2013
 MOUNTAIN VIEW CRESCENT
 THORNTON**

HOUSETYPE:
 MODEL: SEAVIEW 24 LH
 FACADE: CLASSIC
 TYPE:
 SPECIFICATION:
 DRAWING TITLE:
SITE PLAN

DRAWN BY: SJB	DATE DRAWN: NOV '13	CHECKED BY:	APPROVED FOR CONSTRUCTION:
COUNCIL AREA: PENRITH		SCALE: 1:200	
JOB No.:	DRWG No.:	ISSUE:	
	02	A	

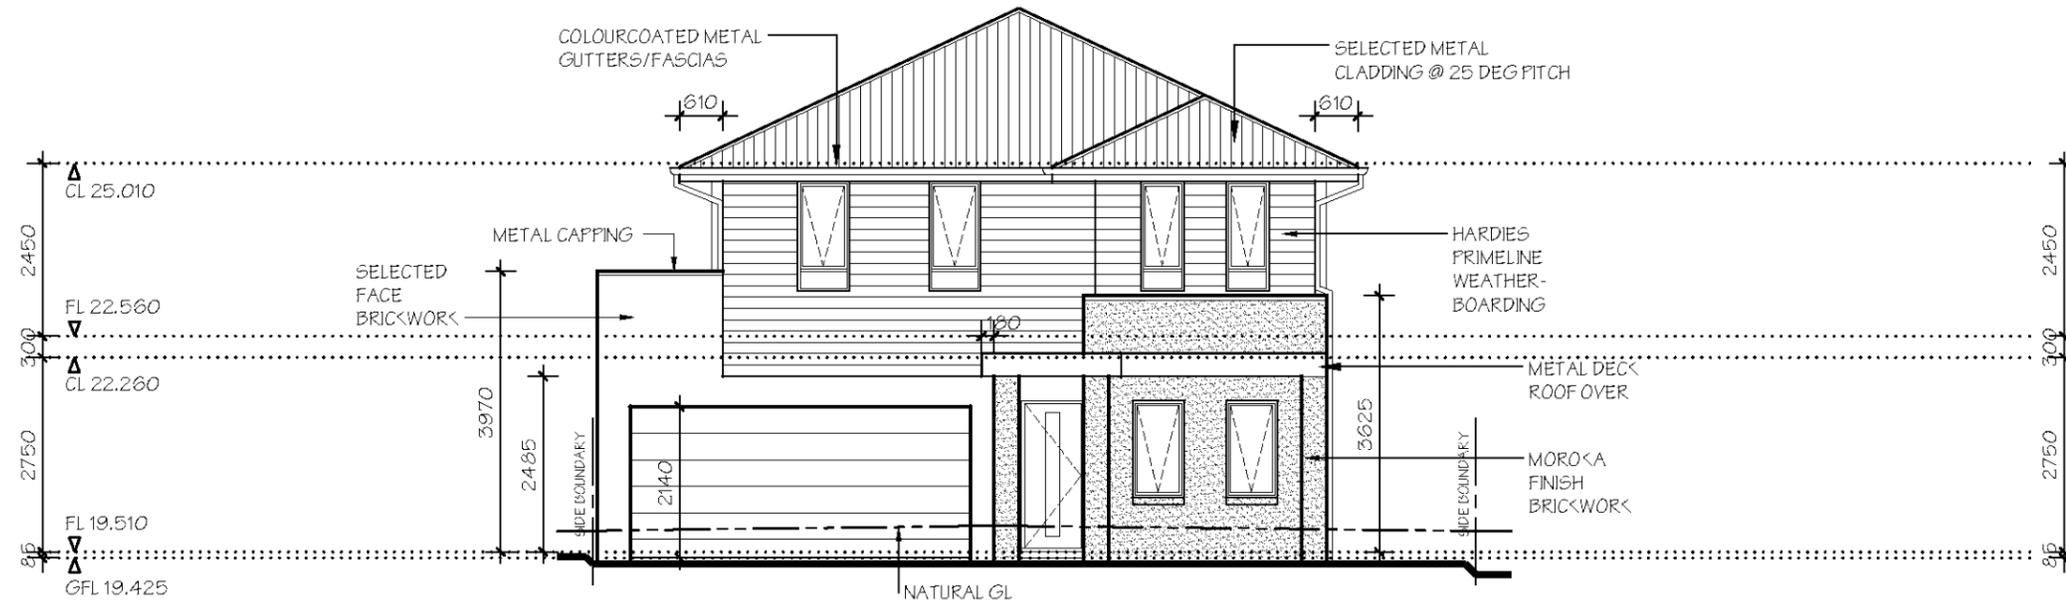

FRONT ELEVATION - A

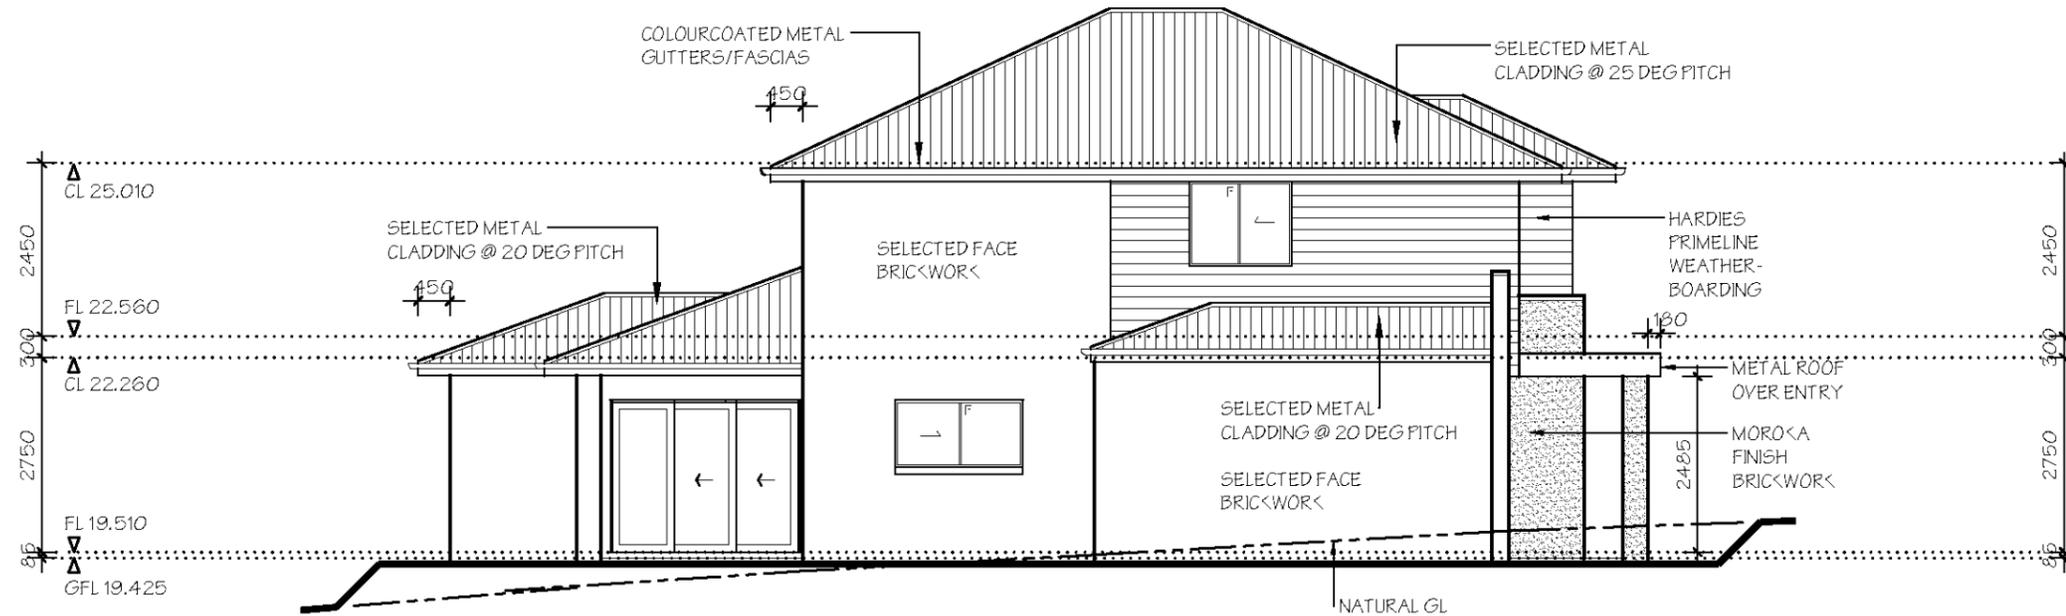

SIDE ELEVATION - B

NOTES:

PLEASE NOTE: DETAILS SHOWN ON THESE PLANS ARE INTENDED TO BE ACCURATE - HOWEVER INFORMATION WRITTEN INTO INDIVIDUAL CONTRACTS WILL TAKE PRECEDENCE OVER PLANS

- * ALL DIMENSIONS ARE TO STRUCTURAL FRAMES
- * ALL DIMENSIONS ARE IN MILLIMETRES
- * DO NOT SCALE - USE WRITTEN DIMENSIONS

RAWSON HOMES

1 HOMEBUSH BAY DRIVE
BUILDING F, LEVEL 2, SUITE 1
RHODES NSW 2138
TELEPHONE: 02 8765 5500
FAX : 02 8765 8099
BUILDER'S LICENCE No. 33493C




CLIENT:
RAWSON HOMES

SITE ADDRESS:
**LOT 2013
MOUNTAIN VIEW CRESCENT
THORNTON**

HOUSETYPE:
MODEL: SEAVIEW 24 LH
FACADE: CLASSIC
TYPE:
SPECIFICATION:
DRAWING TITLE:
ELEVATIONS 1

DRAWN BY: SJB	DATE DRAWN: NOV '13	CHECKED BY:	APPROVED FOR CONSTRUCTION:
COUNCIL AREA: PENRITH		SCALE: 1:100	
JOB No.:	DRWG No.:	ISSUE:	
	05	A	

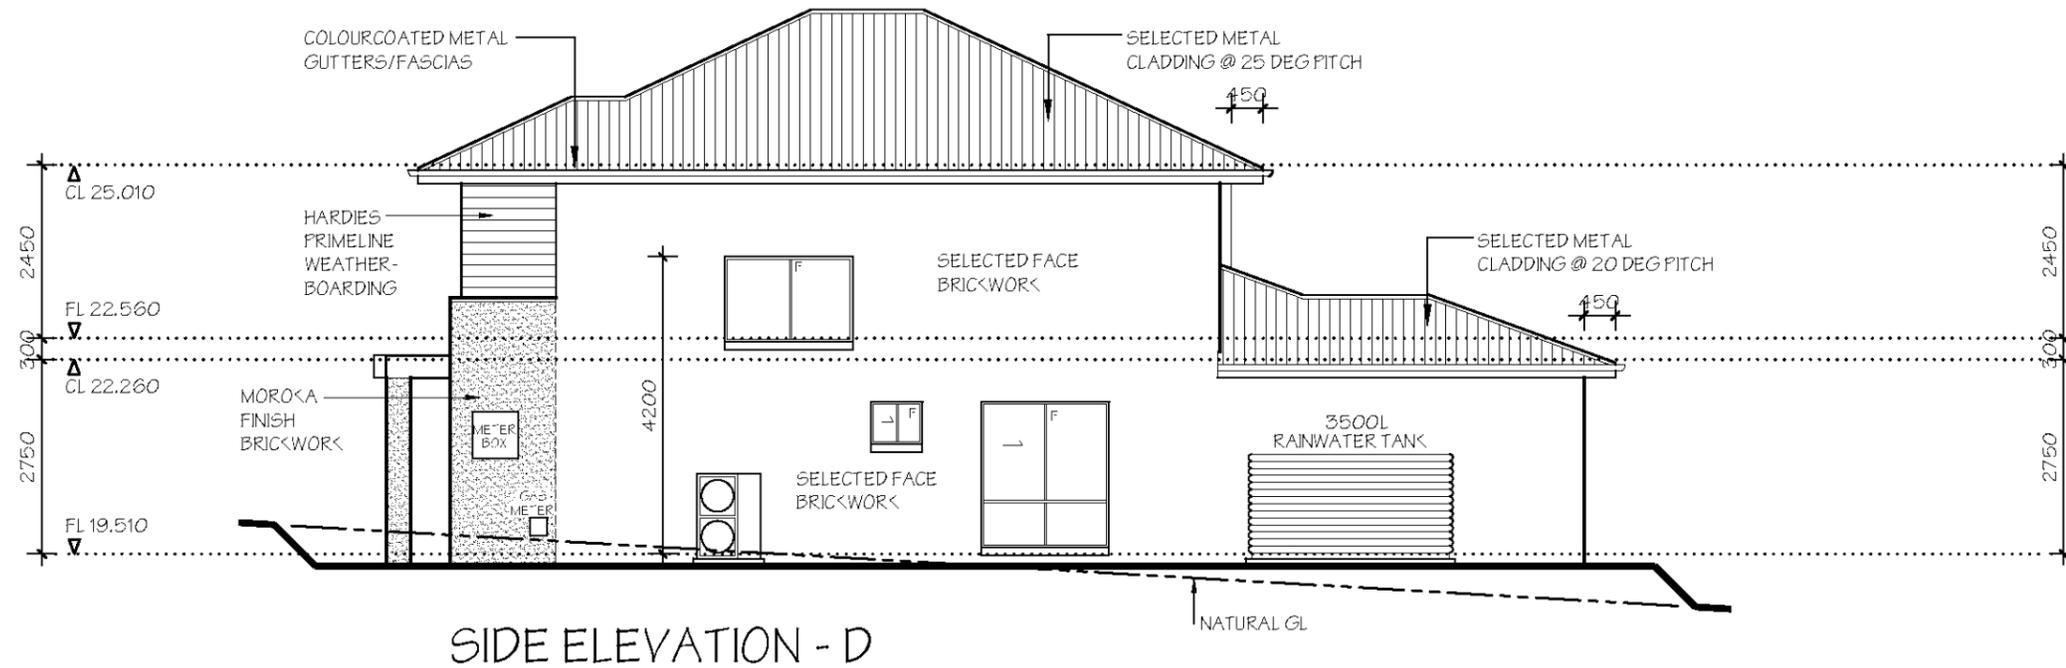

NOTES:

PLEASE NOTE: DETAILS SHOWN ON THESE PLANS ARE INTENDED TO BE ACCURATE - HOWEVER INFORMATION WRITTEN INTO INDIVIDUAL CONTRACTS WILL TAKE PRECEDENCE OVER PLANS

- * ALL DIMENSIONS ARE TO STRUCTURAL FRAMES
- * ALL DIMENSIONS ARE IN MILLIMETRES
- * DO NOT SCALE - USE WRITTEN DIMENSIONS

RAWSON HOMES

1 HOMEBUSH BAY DRIVE
BUILDING F, LEVEL 2, SUITE 1
RHODES NSW 2138
TELEPHONE: 02 8765 5500
FAX : 02 8765 8099
BUILDER'S LICENCE No. 33493C






CLIENT:
RAWSON HOMES

SITE ADDRESS:
**LOT 2013
MOUNTAIN VIEW CRESCENT
THORNTON**

HOUSETYPE:
MODEL: SEAVIEW 24 LH
FACADE: CLASSIC
TYPE:
SPECIFICATION:
DRAWING TITLE:
ELEVATIONS 2

DRAWN BY: SJB	DATE DRAWN: NOV '13	CHECKED BY:	APPROVED FOR CONSTRUCTION:
COUNCIL AREA: PENRITH		SCALE: 1:100	
JOB No.:	DRWG No.:	ISSUE:	
	06	A	

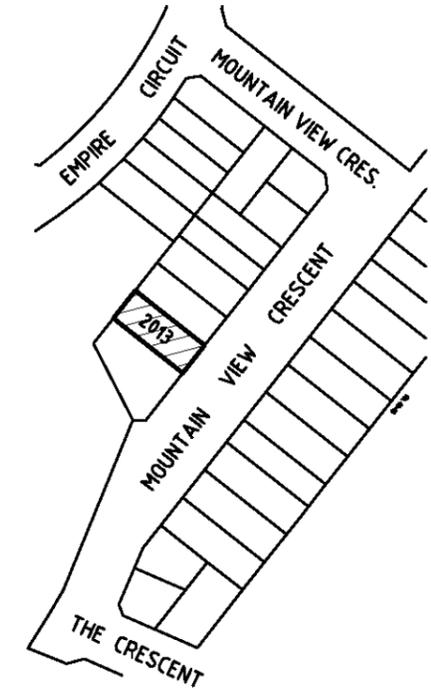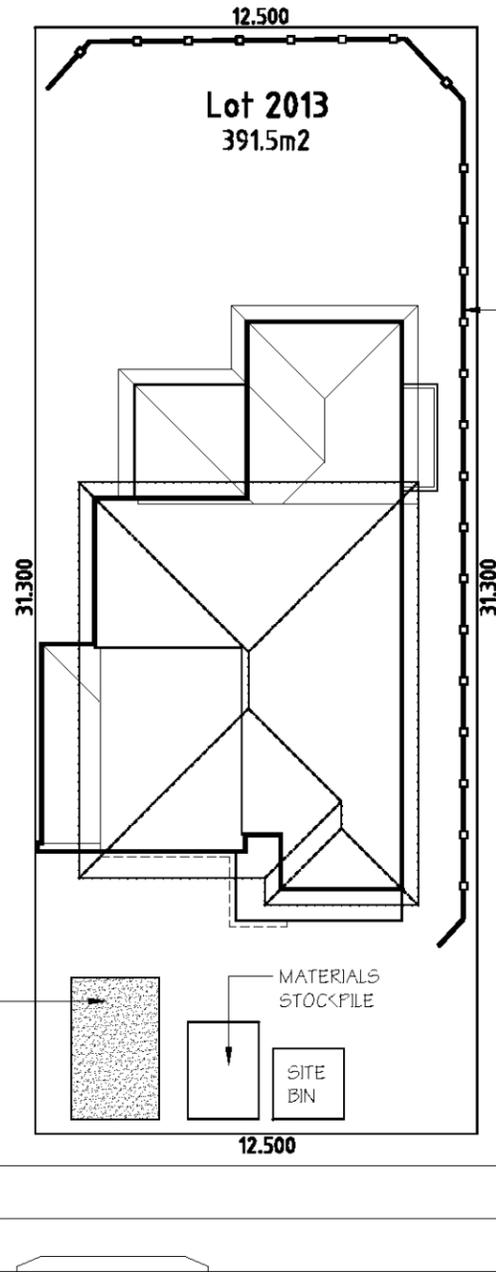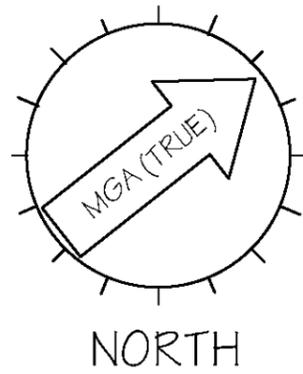

LOCATION PLAN

LEGEND

-  STORMWATER PIT & DRAINAGE LINE
-  SEWER STRUCTURE, LINE & CONCRETE ENCASING
-  WATER METER
-  STREET LIGHT
-  ELECTRICAL LV PILLAR & CONDUIT
-  NBN PIT & CONDUIT
-  GAS MAIN


AREA OF ROADBASE
APPROXIMATELY
2.5m x 4m

MOUNTAIN VIEW CRESCENT

SEDIMENT CONTROL

INSTALL SEDIMENT CONTROL STRUCTURES IN LOCATIONS INDICATED ON THIS DRAWING AND AS OTHERWISE REQUIRED TO CONTROL SEDIMENT DURING ALL EXCAVATIONS AND WHILE AREAS OF THE SITE ARE EXPOSED TO EROSION. REVIEW CONTROL MEASURES AND MAINTAIN STRUCTURES DURING CONSTRUCTION.

IF ADDITIONAL MEASURES ARE REQUIRED FOR EROSION AND CONTROL OR BY COUNCIL REQUIREMENTS, REFER TO 'URBAN EROSION AND SEDIMENT CONTROL' GUIDELINES PREPARED BY THE DEPARTMENT OF CONSERVATION AND LAND MANAGEMENT.

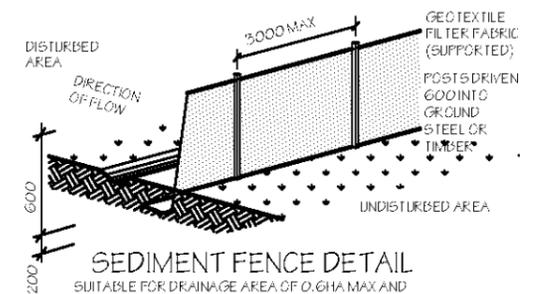

SEDIMENT FENCE DETAIL

www.dialbeforeyoudig.com.au



NOTES:

PLEASE NOTE: DETAILS SHOWN ON THESE PLANS ARE INTENDED TO BE ACCURATE - HOWEVER INFORMATION WRITTEN INTO INDIVIDUAL CONTRACTS WILL TAKE PRECEDENCE OVER PLANS

- * ALL DIMENSIONS ARE TO STRUCTURAL FRAMES
- * ALL DIMENSIONS ARE IN MILLIMETRES
- * DO NOT SCALE - USE WRITTEN DIMENSIONS

RAWSON HOMES

1 HOMEBUSH BAY DRIVE
BUILDING F, LEVEL 2, SUITE 1
RHODES NSW 2138
TELEPHONE: 02 8765 5500
FAX : 02 8765 8099
BUILDER'S LICENCE No. 33493C






CLIENT:
RAWSON HOMES

SITE ADDRESS:
**LOT 2013
MOUNTAIN VIEW CRESCENT
THORNTON**

HOUSETYPE:
MODEL: SEAVIEW 24 LH
FACADE: CLASSIC
TYPE:
SPECIFICATION:
DRAWING TITLE:
SEDIMENT & WASTE PLAN


DRAWN BY: SJB	DATE DRAWN: NOV '13	CHECKED BY:	APPROVED FOR CONSTRUCTION:
COUNCIL AREA: PENRITH		SCALE: 1:200	
JOB No.:	DRWG No.:	ISSUE:	
	09	A	

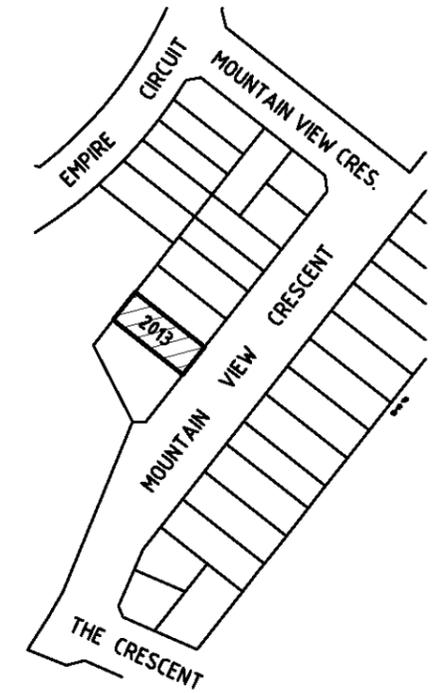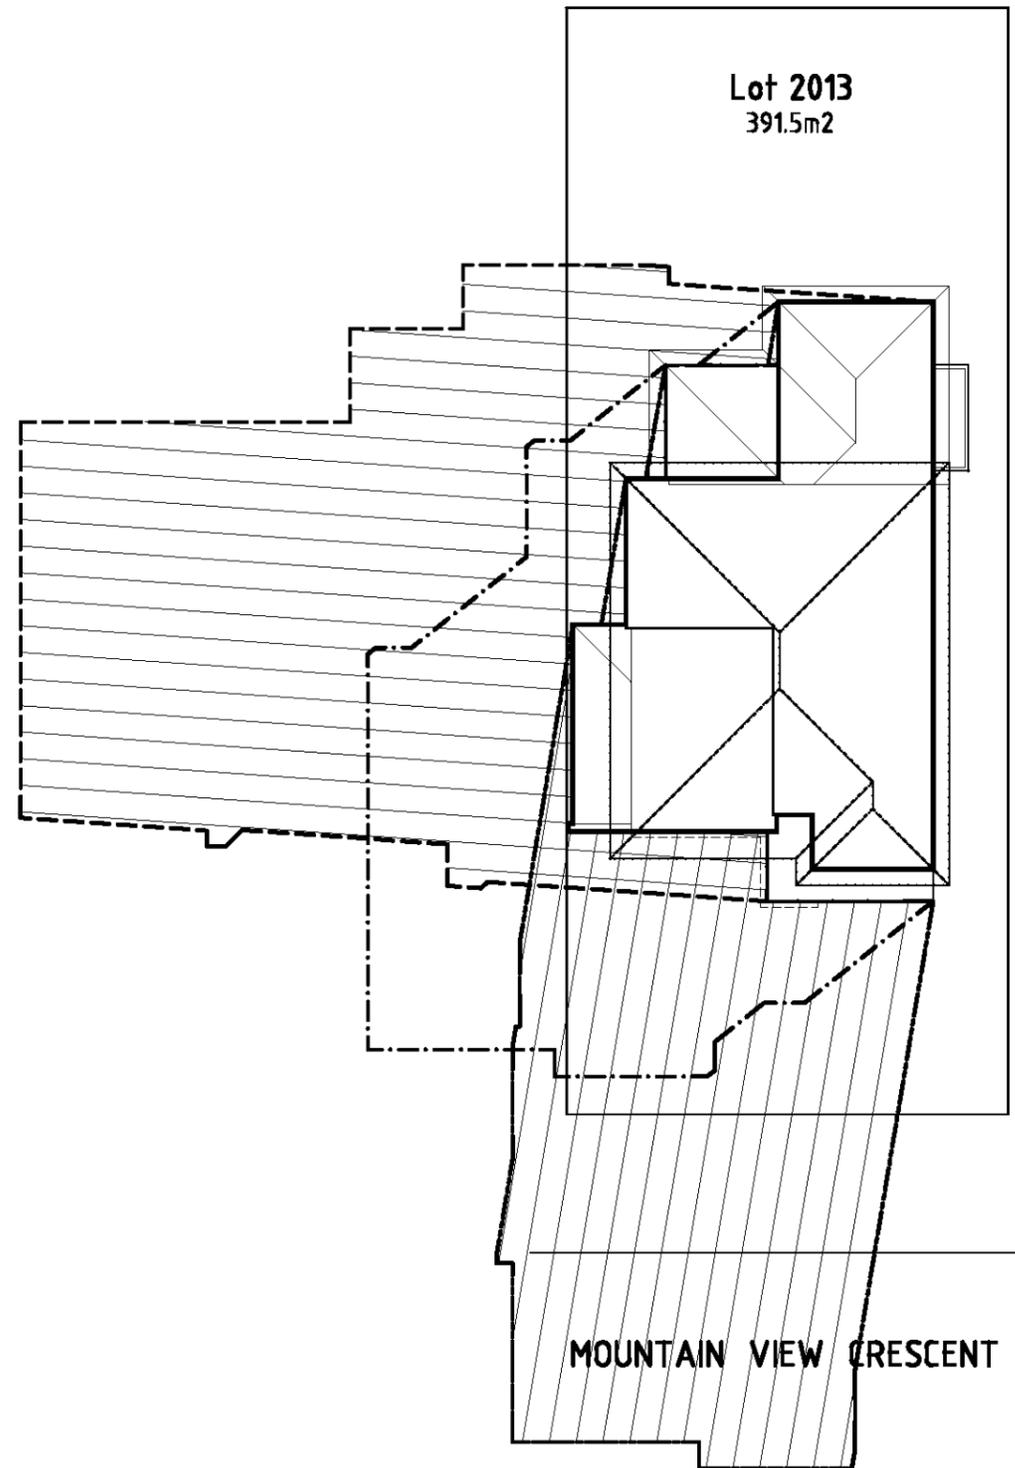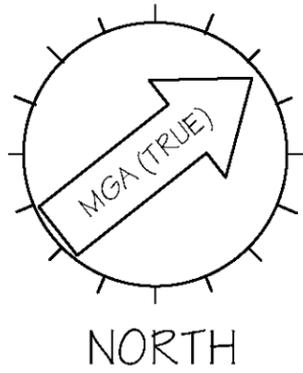

LOCATION PLAN

LEGEND


- STORMWATER PIT & DRAINAGE LINE
- SEWER STRUCTURE, LINE & CONCRETE ENCASING
- WATER METER
- STREET LIGHT
- ELECTRICAL LV PILLAR & CONDUIT
- NBN PIT & CONDUIT
- GAS MAIN

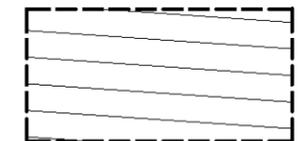

21st JUNE SHADOWS 9:00am



21st JUNE SHADOWS 12:00pm

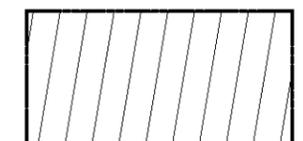

21st JUNE SHADOWS 3:00pm



NOTES:

PLEASE NOTE: DETAILS SHOWN ON THESE PLANS ARE INTENDED TO BE ACCURATE - HOWEVER INFORMATION WRITTEN INTO INDIVIDUAL CONTRACTS WILL TAKE PRECEDENCE OVER PLANS

- * ALL DIMENSIONS ARE TO STRUCTURAL FRAMES
- * ALL DIMENSIONS ARE IN MILLIMETRES
- * DO NOT SCALE - USE WRITTEN DIMENSIONS

RAWSON HOMES

1 HOMEBUSH BAY DRIVE
BUILDING F, LEVEL 2, SUITE 1
RHODES NSW 2138
TELEPHONE: 02 8765 5500
FAX : 02 8765 8099
BUILDER'S LICENCE No. 33493C



CLIENT:
RAWSON HOMES
SITE ADDRESS:
**LOT 2013
MOUNTAIN VIEW CRESCENT
THORNTON**

HOUSETYPE:
MODEL: SEAVIEW 24 LH
FACADE: CLASSIC
TYPE:
SPECIFICATION:
DRAWING TITLE:
SHADOW DIAGRAM

DRAWN BY: SJB	DATE DRAWN: NOV '13	CHECKED BY:	APPROVED FOR CONSTRUCTION:
COUNCIL AREA: PENRITH		SCALE: 1:200	
JOB No.:	DRWG No.:	ISSUE:	
	10	A	