



- STORMWATER PIT & DRAINAGE LINE
- SEWER STRUCTURE, LINE & CONCRETE ENCASING
- WATER MAIN, HYDRANT & STOP VALVE
- WATER METER
- STREET LIGHT
- ELECTRICAL LV PILLAR & CONDUIT
- NBN PIT & CONDUIT
- GAS MAIN

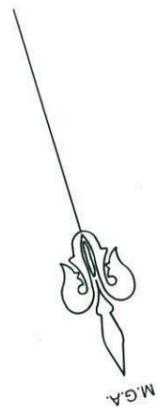

STODDART LANE

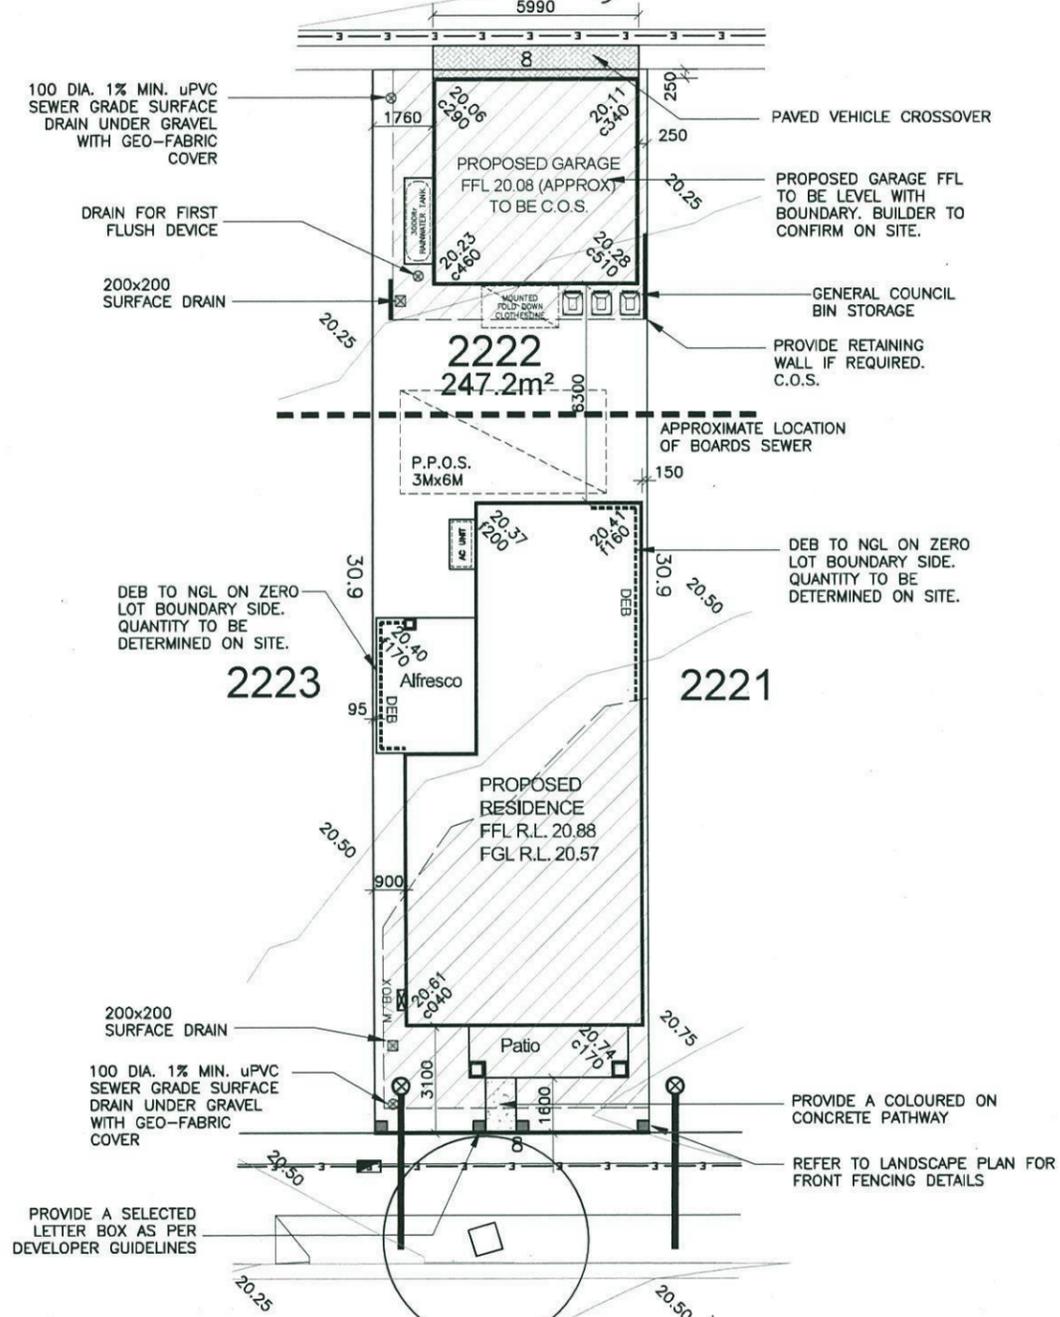

WILLIAM HART CRES

GENERAL NOTES:

- This drawing is to be read in conjunction with all other architectural & consultants drawings & specifications for the works.
- Dimensions in preference to scale.
- Verify all dimensions on site prior to construction.
- All ground lines are approximate.
- All work to be carried out in accordance with Local Council Codes, the B.C.A., Australian Standards and any relevant authorities.
- Wind Rating refer to framing manufacturer's specification.

Thorton Design Review Panel
 LANDCOM
 Reviewed *ASCOA* Date 12/5/14


DEVELOPER ASSUMED CONTOURS USED. BUILDER TO CONFIRM LEVELS ON SITE

AREAS	
SITE:	247.2m ²
GROUND FLOOR:	90.80m ²
FIRST FLOOR:	82.71m ²
GARAGE:	33.88m ²
PORCH:	6.96m ²
ALFRESCO:	11.41m ²
BALCONY:	6.96m ²
TOTAL:	232.72m ²

LANDSCAPE AREA	
SITE AREA:	247.2m ²
TOTAL HARD SURFACE AREAS:	145.98m ²
REMAINING SOFT AREA:	98.29m ²
LANDSCAPE AREA:	39.8%
MINIMUM REQUIRED BY COUNCIL:	N.A.%

P.O.S. AREA 72.24m² (29.2%)


FLOOR SPACE RATIO 70.2%

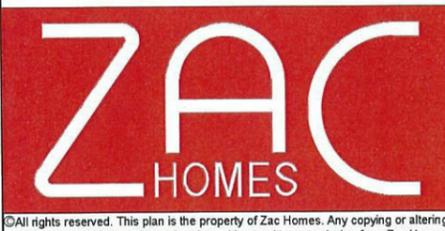

Product: 8.0m PRODUCT Parcel 5 Facade (b) Rear Loaded Garage	Client: Zac Homes	Dwg Title: Site Plan	Sheet: A3	Scale: 1:200	A 05.5.14 COUNCIL SUBMISSION E.G.
	Site Address: LOT 2222 D.P. 1171491 DURANT STREET, THORNTON	Date: 05.05.2014	Sheet No.: 1	Issue: A	
	Council: PENRITH COUNCIL	Job No.: 214029			


STODDART LANE

STODDART LANE

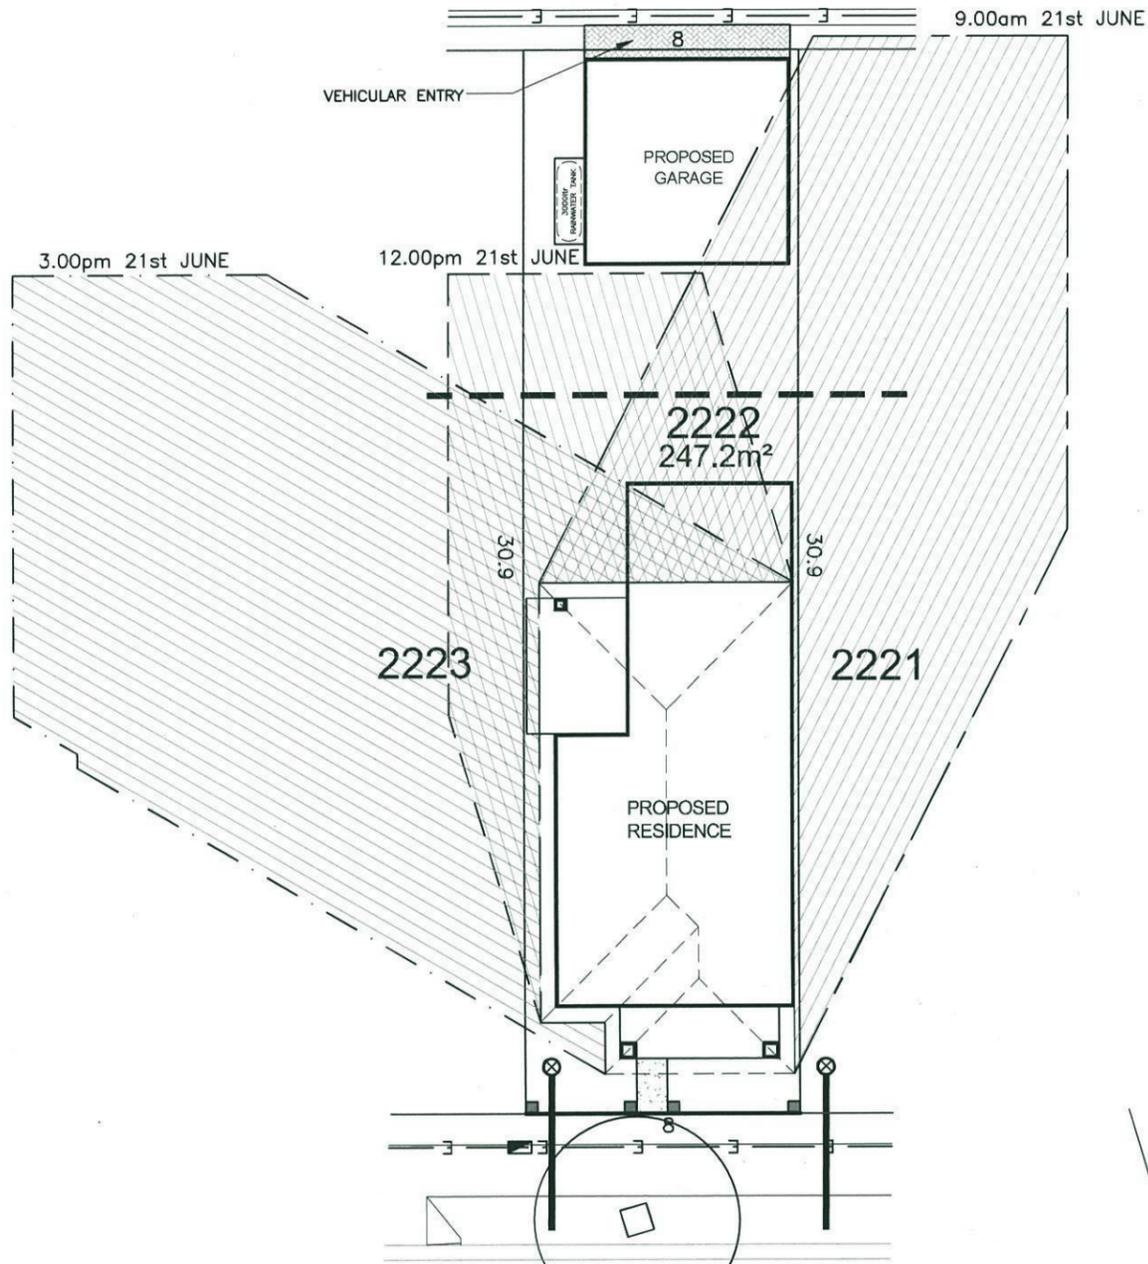

WILLIAM HART CRES



SHADOW PLAN

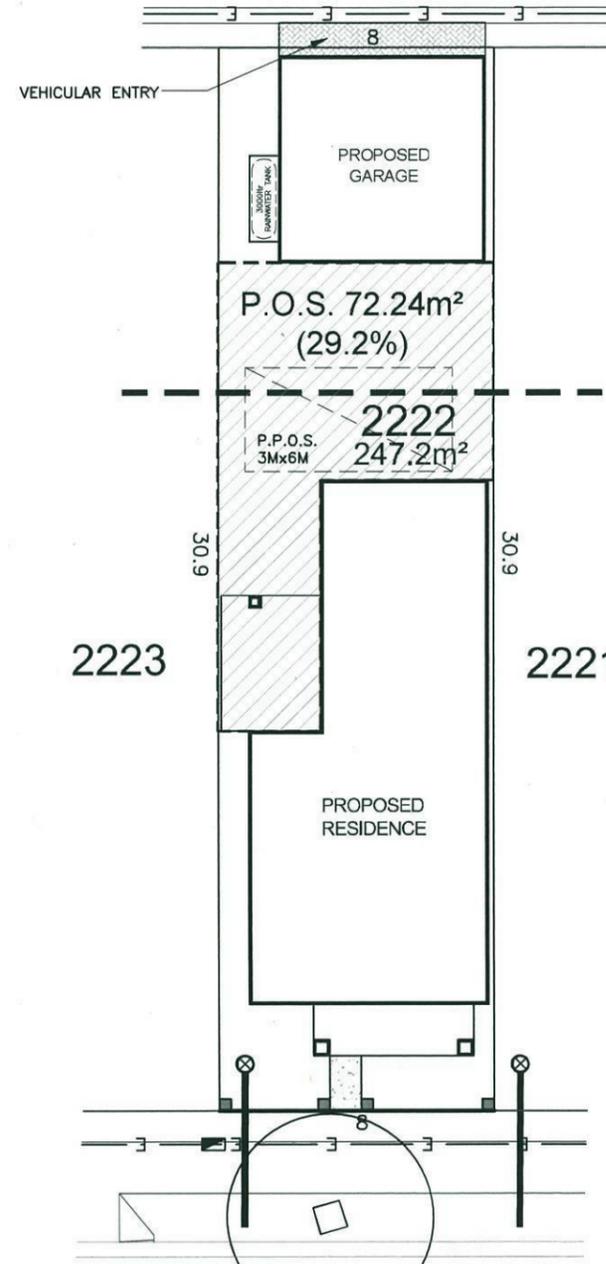

WILLIAM HART CRES

SITE ANALYSIS PLAN

LANDCOM
 Reviewed *Ascott* Date *12/5/14*
 NORTH EAST BREEZE
 Thorton Design Review Panel

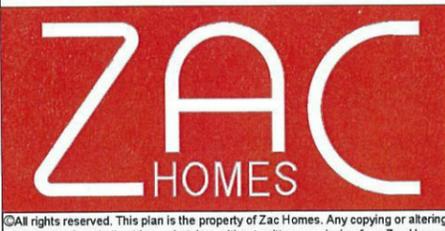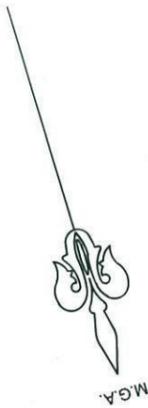


Product: 8.0m PRODUCT Parcel 5 Facade (b) Rear Loaded Garage	Client: Zac Homes	Dwg Title: SHADOWS & SITE ANALYSIS	Sheet: A3	Scale: 1:200	A 05.5.14 COUNCIL SUBMISSION	E.G.
	Site Address: LOT 2222 D.P. 1171491 DURANT STREET, THORNTON	Date: 05.05.2014	Sheet No. 1A	Issue: A		
	Council: PENRITH COUNCIL	Job No: 214029				

SEDIMENT CONTROL NOTES

1. ALL EROSION AND SEDIMENTATION CONTROL MEASURES, INCLUDING REVEGETATION AND STORAGE OF SOIL AND TOPSOIL, SHALL BE IMPLEMENTED TO THE STANDARDS OF THE SOIL CONSERVATION OF NSW.
2. ALL DRAINAGE WORKS SHALL BE CONSTRUCTED AND STABILIZED AS EARLY AS POSSIBLE DURING DEVELOPMENT.
3. SEDIMENT TRAPS SHALL BE CONSTRUCTED AROUND ALL INLET PITS, CONSISTING OF 300mm WIDE X 300mm DEEP TRENCH.
4. ALL SEDIMENT BASINS AND TRAPS SHALL BE CLEANED WHEN THE STRUCTURES ARE A MAXIMUM OF 80% FULL OF SOIL MATERIALS, INCLUDING THE MAINTENANCE PERIOD.
5. ALL DISTURBED AREAS SHALL BE REVEGETATED AS SOON AS THE RELEVANT WORKS ARE COMPLETED.
6. SOIL AND TOPSOIL STOCKPILES SHALL BE LOCATED AWAY FROM DRAINAGE LINES AND AREA WHERE WATER MAY CONCENTRATE.
7. FILTER SHALL BE CONSTRUCTED BY STRETCHING A FILTER FABRIC (PROPEX OR APPROVED EQUIVALENT) BETWEEN POST AT 3.0m CENTRES. FABRIC SHALL BE BURIED 150mm ALONG ITS LOWER EDGE.


STODDART LANE

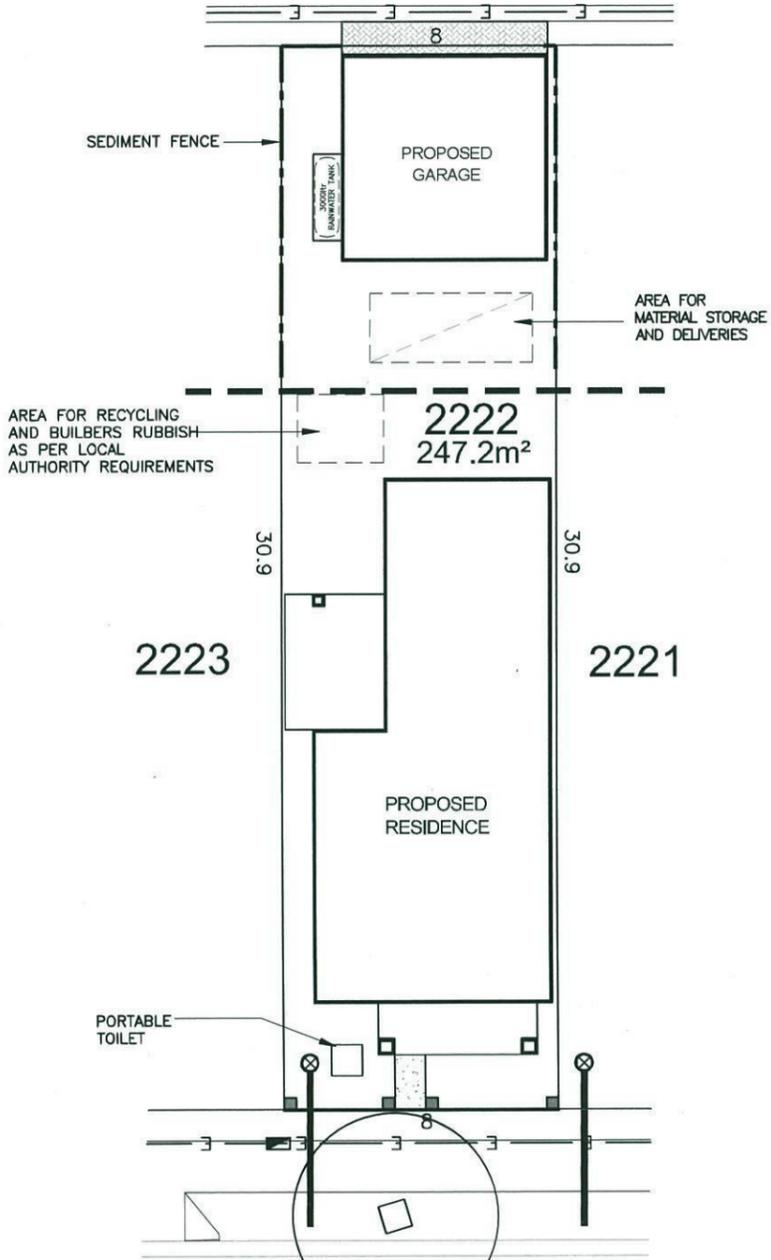

WILLIAM HART CRES

SITE MANAGEMENT PLAN

STODDART LANE

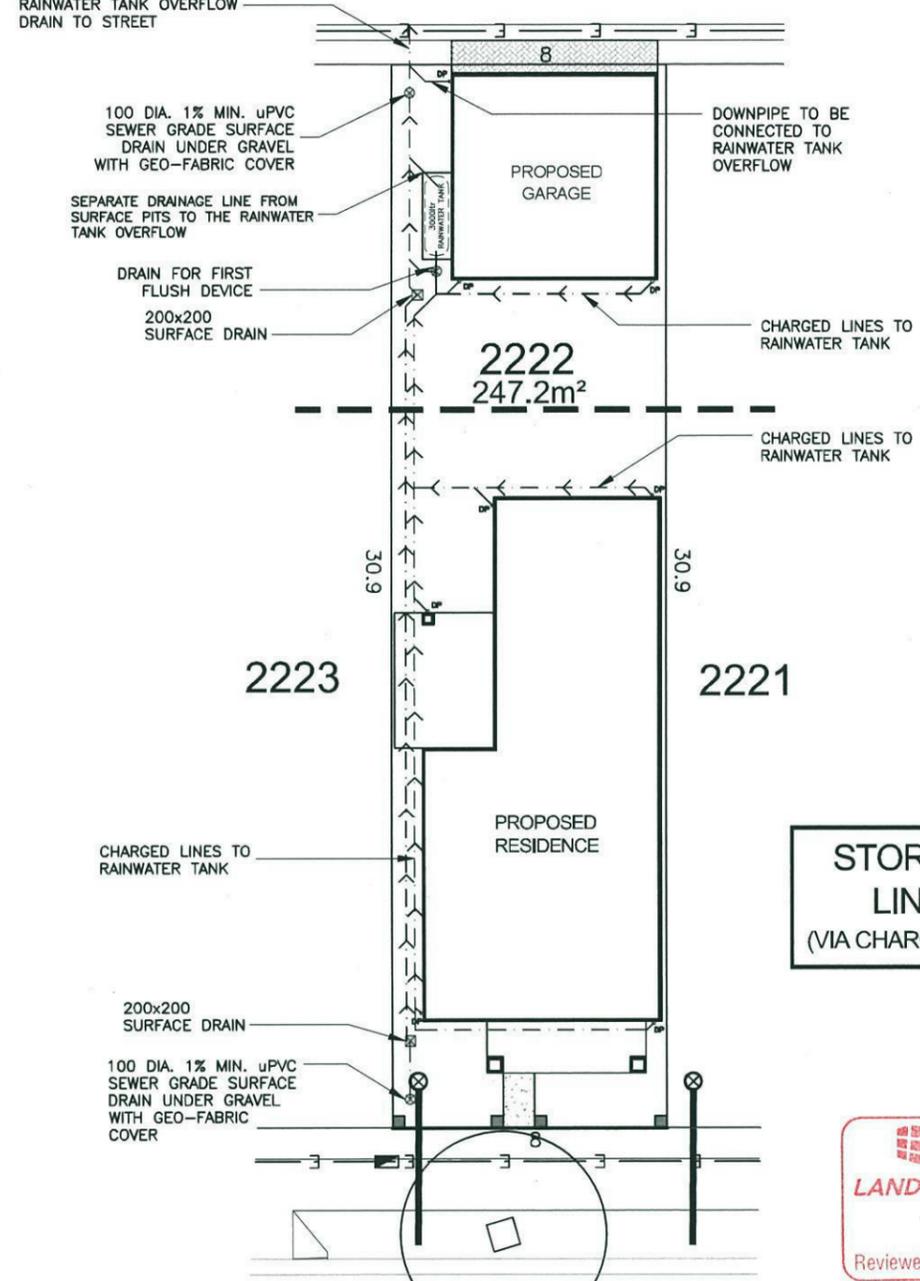


WILLIAM HART CRES



STORMWATER PLAN

STORMWATER DRAINAGE LINES TO REAR LANE
(VIA CHARGED LINES TO RAINWATER TANK)


Thorton Design Review Panel
 LANDCOM
 Reviewed *Scott* Date *12/5/14*

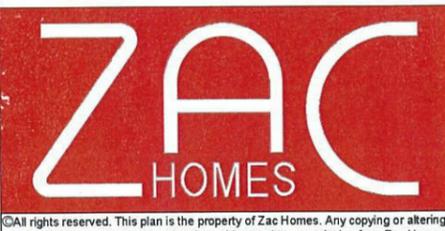

Product: 8.0m PRODUCT Parcel 5 Facade (b) Rear Loaded Garage	Client: Zac Homes	Dwg Title: SITE MANAGEMENT & STORMWATER PLAN	Sheet: A3	Scale: 1:200	A	05.5.14	COUNCIL SUBMISSION	E.G.
	Site Address: LOT 2222 D.P. 1171491 DURANT STREET, THORNTON	Date: 05.05.2014	Sheet No.: 1B	Issue: A				
	Council: PENRITH COUNCIL	Job No.: 214029						

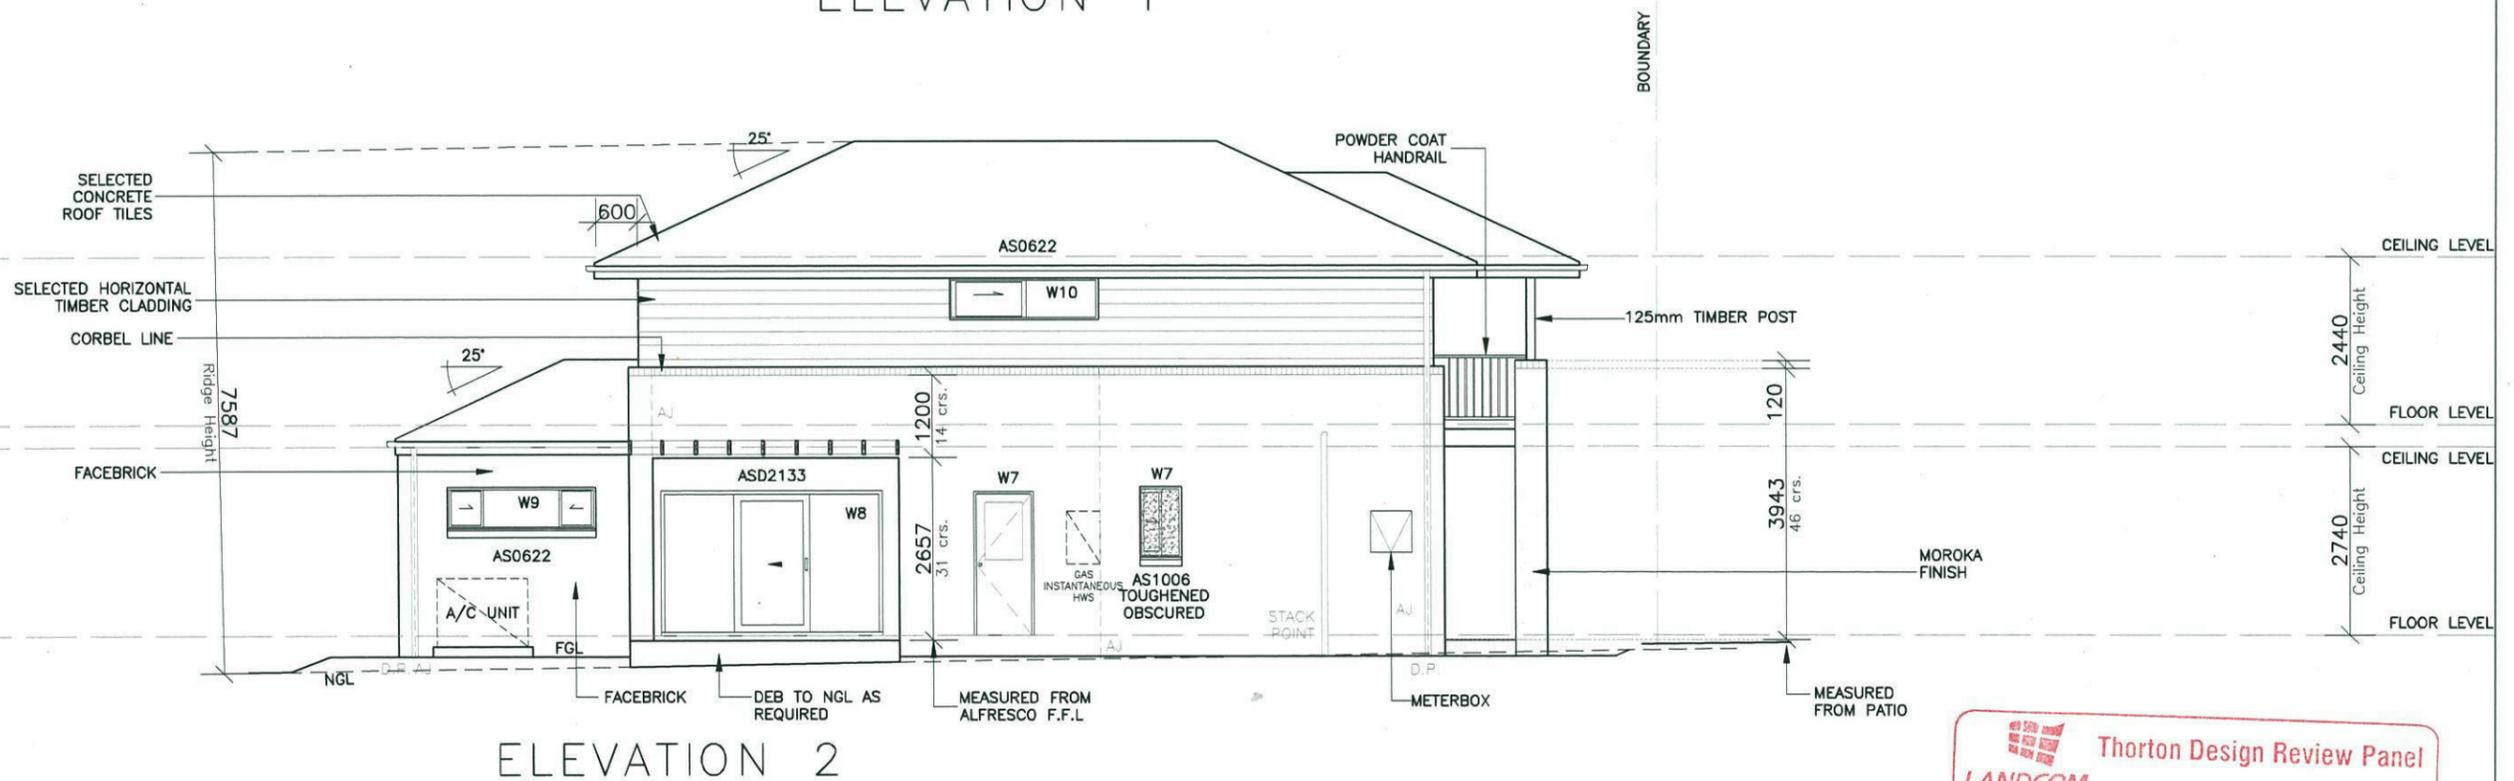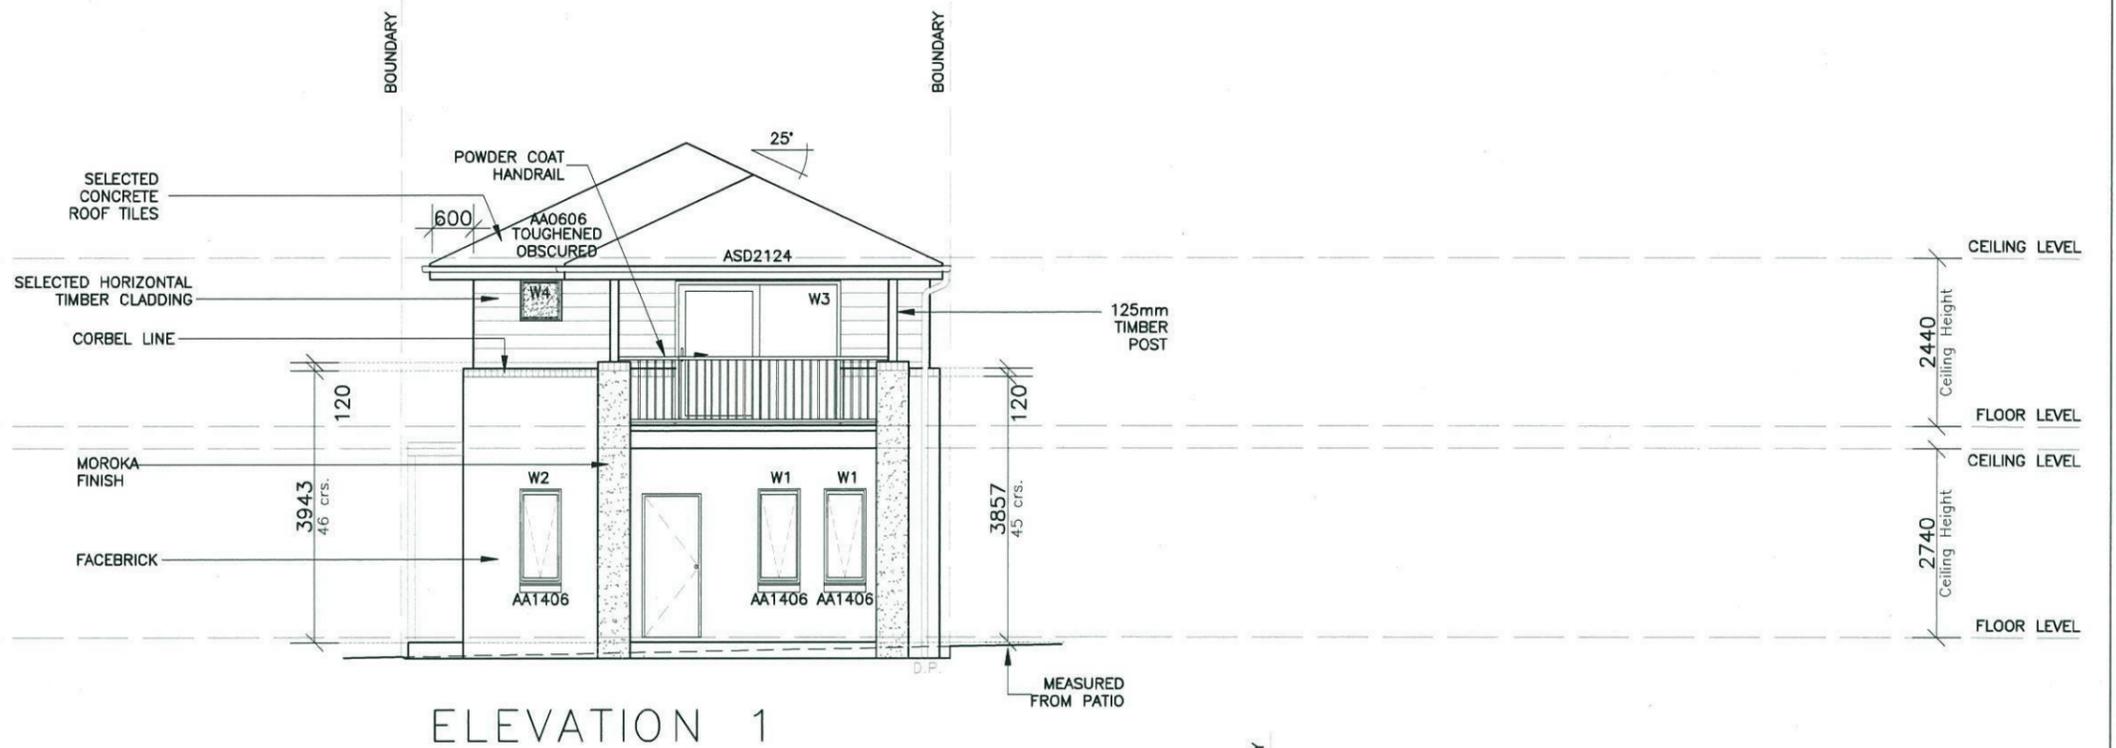


Thorton Design Review Panel
 LANDCOM
 Reviewed *Ascott* Date *12/5/14*

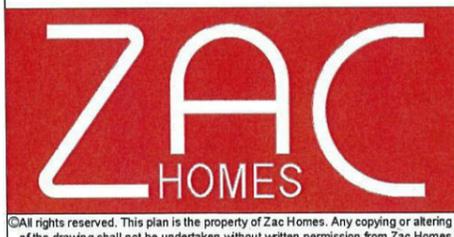


Product: 8.0m PRODUCT Parcel 5 Facade (b) Rear Loaded Garage	Client: Zac Homes Site Address: LOT 2222 D.P. 1171491 DURANT STREET, THORNTON	Dwg Title: ELEVATIONS Date: 05.05.2014 Council: PENRITH COUNCIL	Sheet: A3	Scale: 1:100	A	05.5.14	COUNCIL SUBMISSION	E.G.
			Sheet No. 4	Issue: A				
			Job No: 214029					

©All rights reserved. This plan is the property of Zac Homes. Any copying or altering of the drawing shall not be undertaken without written permission from Zac Homes.

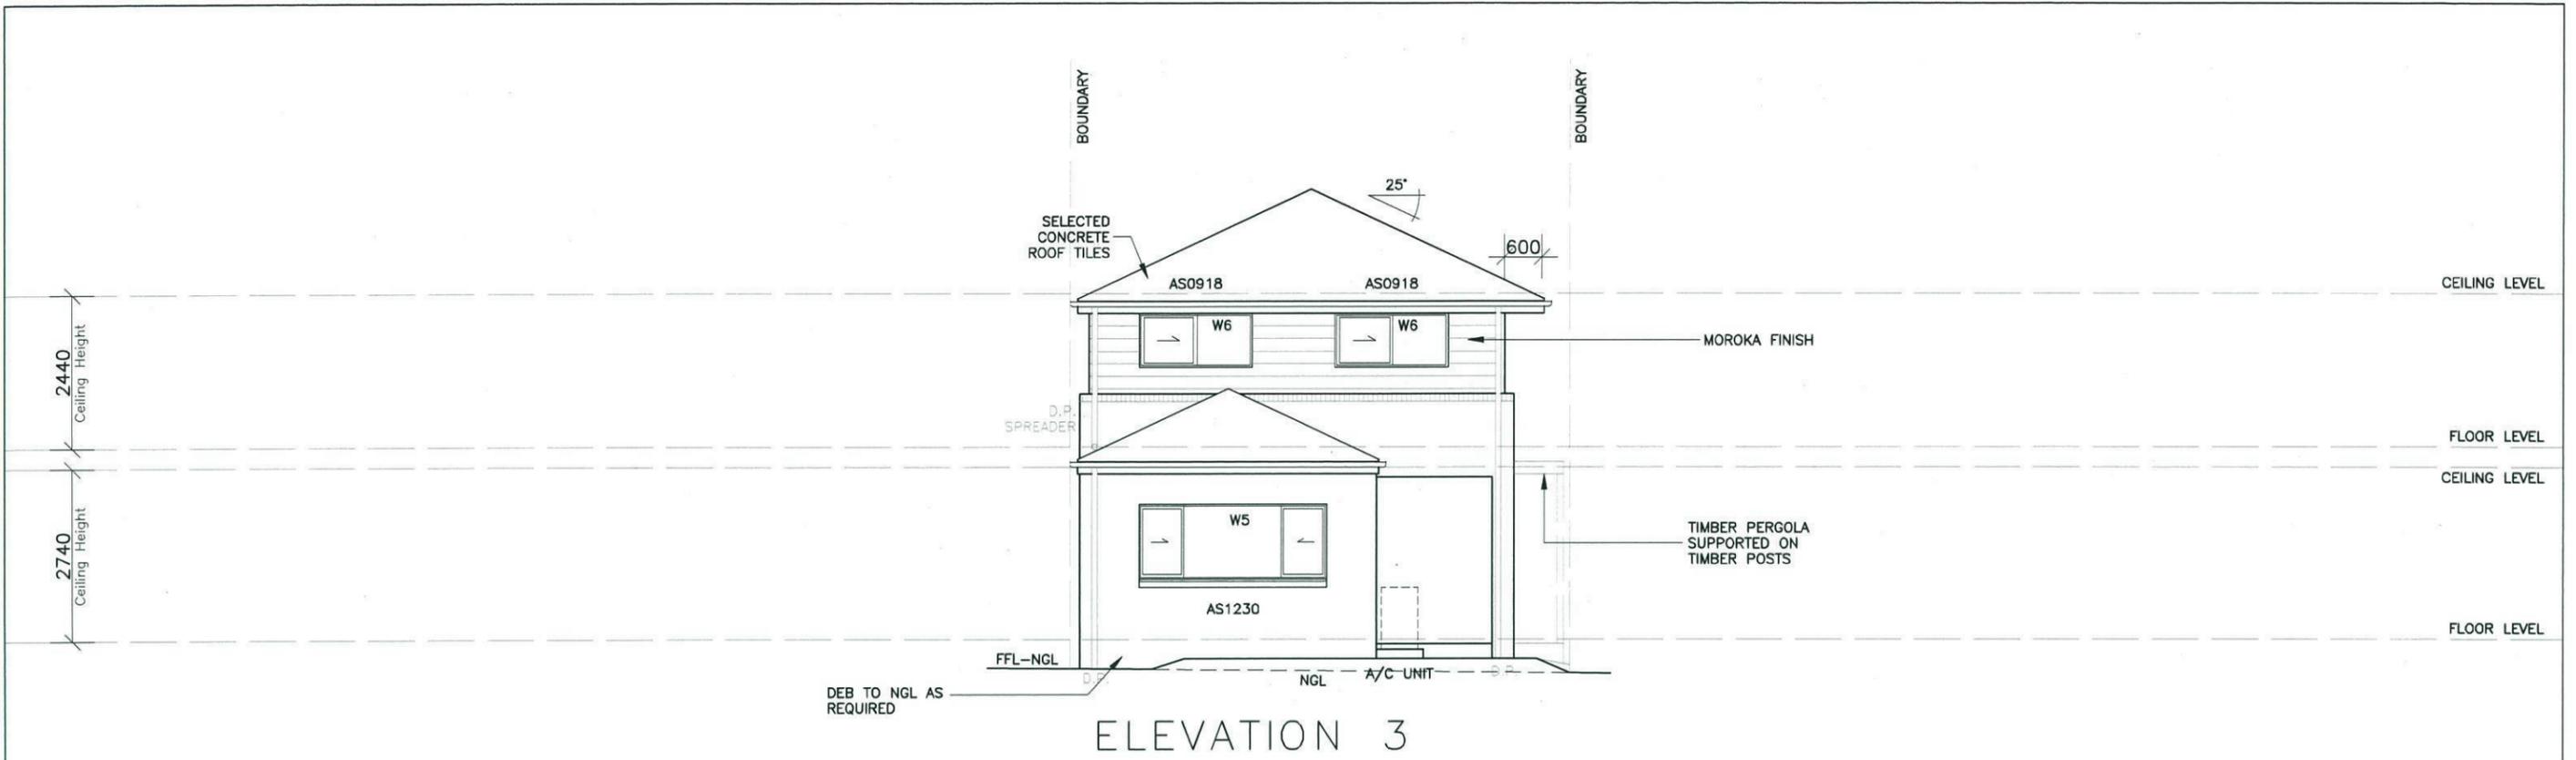

ELEVATION 3

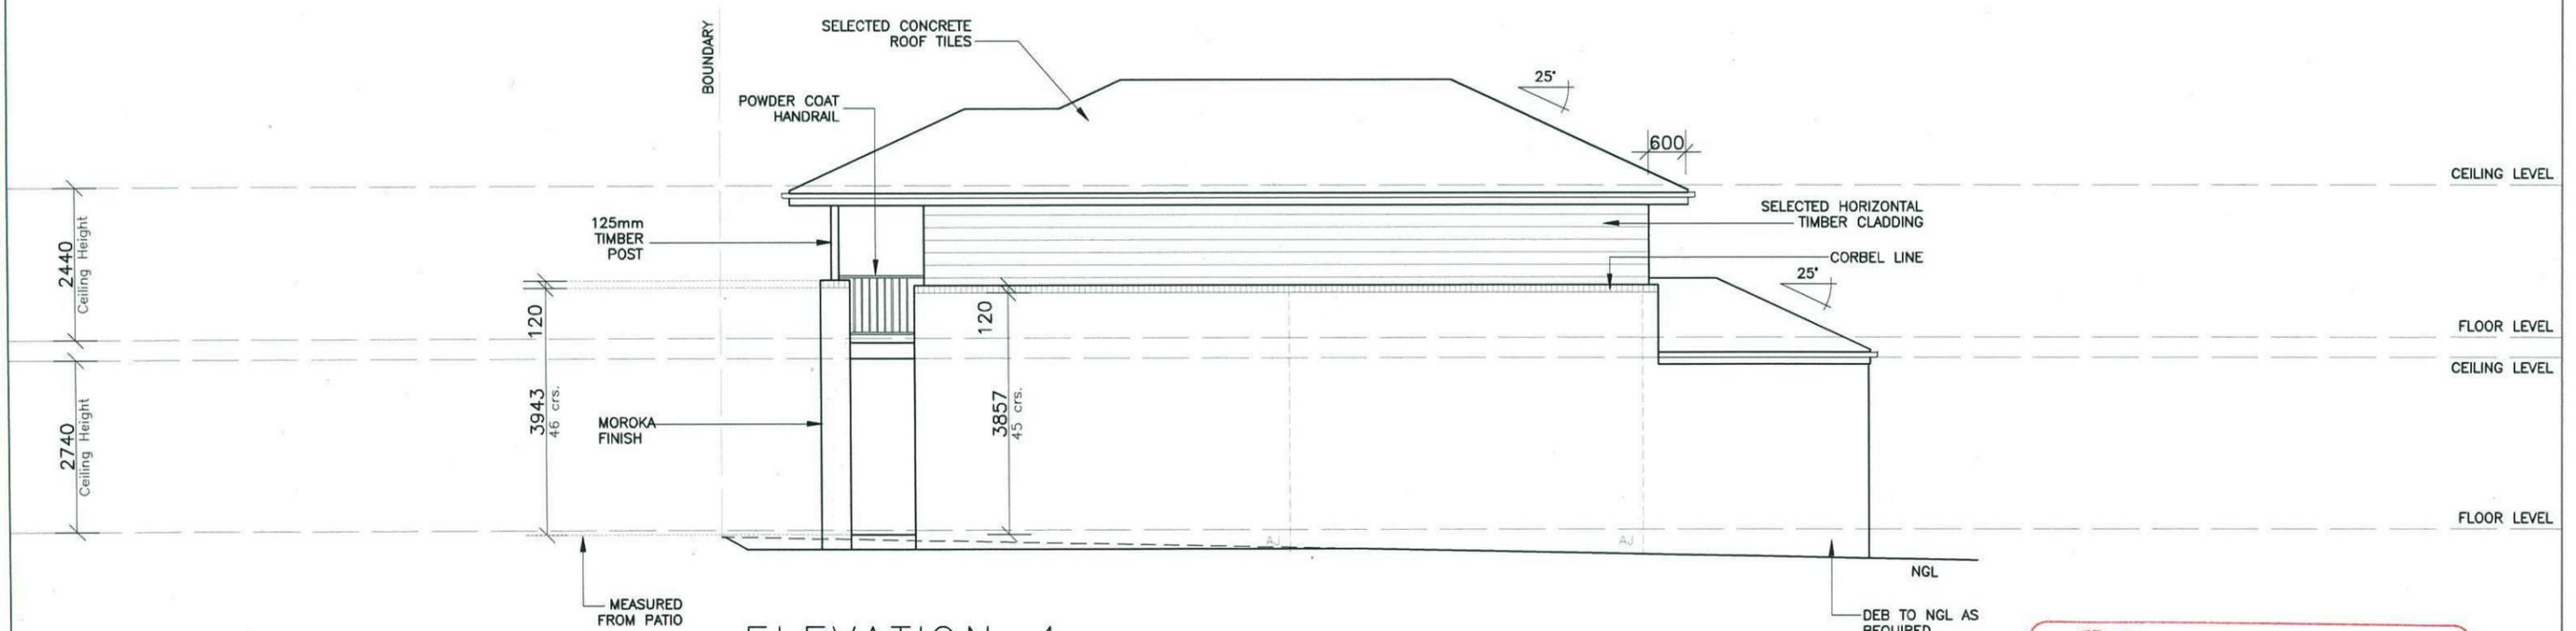

ELEVATION 4


Thorton Design Review Panel
 LANDCOM
 Reviewed *Ascott* Date *12/5/14*

	Product: 8.0m PRODUCT Parcel 5 Facade (b) Rear Loaded Garage	Client: Zac Homes Site Address: LOT 2222 D.P. 1171491 DURANT STREET, THORNTON	Dwg Title: ELEVATIONS Date: 05.05.2014 Council: PENRITH COUNCIL	Sheet: A3 Sheet No. 5 Job No. 214029	Scale: 1:100 Issue: A	A 05.5.14 COUNCIL SUBMISSION E.G.

©All rights reserved. This plan is the property of Zac Homes. Any copying or altering of the drawing shall not be undertaken without written permission from Zac Homes.

Lot 2222 William Hart

PLANT SCHEDULE Prepared by ecodeign Pty Ltd

SYMBOL	BOTANICAL NAME	COMMON NAME	QUANTITY	POT SIZE	MATURE SIZE
Aw	Agapanthus 'White'	White Agapanthus	9	200mm	0.5m
Dg	Dietes grandiflora	Wild Iris	11	200mm	1m
Mip	Malus ioensis 'Plena'	Bechtel Crab Apple	1	75L	6m
Gar	Gardenia augusta 'Radicans'	Rock Gardenia	4	200mm	0.5m
Oi	Ophiopogon 'Stripey White'	Stripey White Mondo Grass	6	200mm	0.3-0.4m
Vh	Viola hederacea	Native Violet	14	150mm	0.1m
Vo	Viburnum odoratissimum	Sweet Viburnum	7	300mm	2.5m

SIMMONS LANE - Supply + installation by BUILDER

SYMBOL	BOTANICAL NAME	COMMON NAME	QUANTITY	POT SIZE	MATURE SIZE
Lcj	Lomandra confertifolia 'Crackerjack'	Fine-leaved Lomandra	1	200mm	0.45m

SIMMONS LANE CROSS-OVER - Supply + construction by BUILDER

MATERIAL SCHEDULE

HEADER COURSE

Concrete pavers 'Adbri Stradapave', 300x300x50mm in 'Charcoal' colour, laid in stackbond pattern

Area m²
URBANGROWTH*

5.60

Area m²
BUILDER**

3.00

IN-FILL PAVEMENT

Concrete pavers 'Adbri Havenbrick', 200x100x50mm in 'Brushwood' colour, laid in herringbone pattern

0.00

0.00

Total area


5.60

3.00

*Area's outside of the allotment boundary. **Area's inside of the allotment boundary

LOT PLANTING SUMMARY

Total Plants	Total Fence Hedging	Street Planting	Other Shrubs/ground-covers	Total Trees
36	7	9	20	1

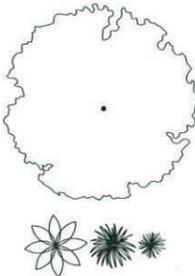


LEGEND

Proposed trees - refer to plant schedule

Proposed accents & grasses - refer to plant schedule




Proposed shrubs - refer to plant schedule

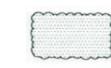

Proposed groundcovers and grasses - refer to plant schedule



Existing levels

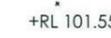

Proposed levels



Proposed Top Of Wall levels



Boundary




Garden edging




Masonry retaining walls




Existing contours

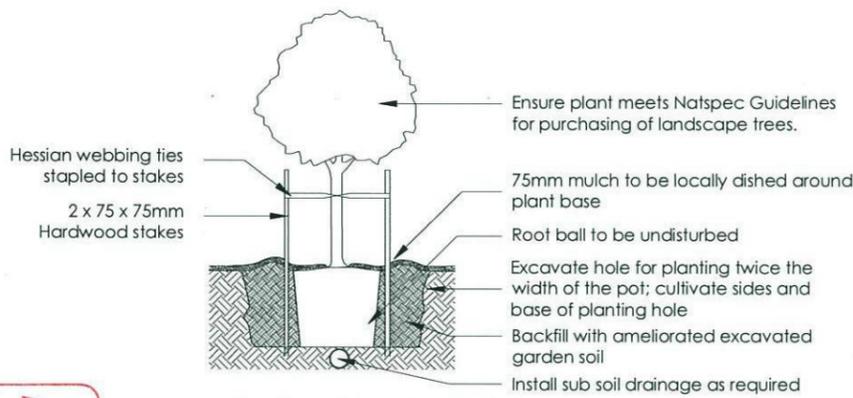


1 Tree Planting Detail
NTS 25L - 100L Pot Size

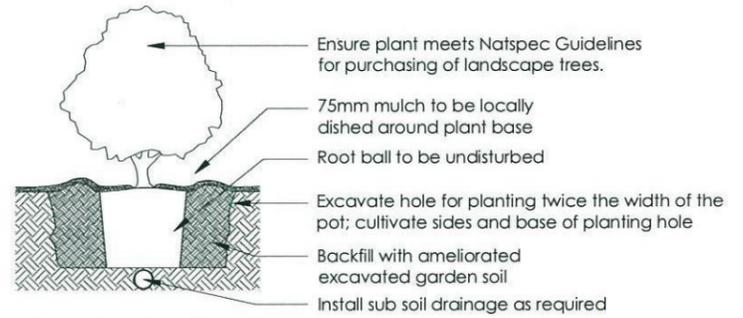


2 Planting Detail
NTS 150mm, 200mm Pot Size

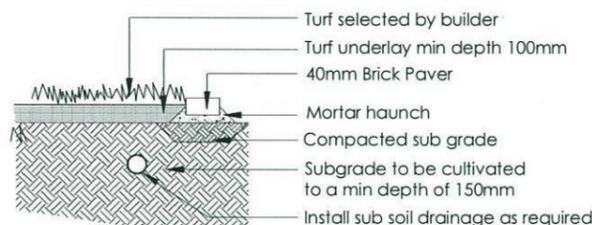


3 Turf Detail
NTS Brick Paver Edge

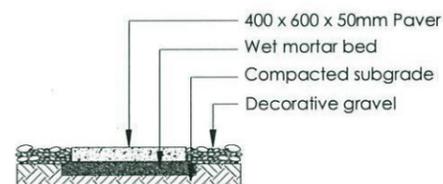


4 Stepping stones in gravel
NTS Low traffic zone

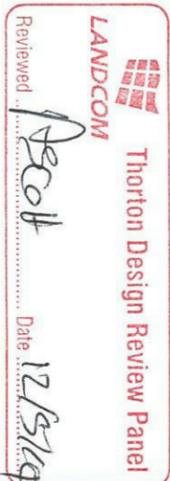

REVISION	DESCRIPTION	DRAWN	CHECK	DATE	PROJECT			
A	ISSUE FOR CLIENT REVIEW	EW	RS	05-05-14	LOT 2222 WILLIAM HART CRESCENT, PENRITH NEW RESIDENCE LANDSCAPE PLAN			
ecodeign outdoor living environments PO Box 8136, Southport Hills BC, NSW 2153 Ph: 02 9480 7712 Fax: 02 9480 7705 Email: info@ecodeign.com.au Web: www.ecodeign.com.au Member of the Australian Institute of Landscape Designers and Managers					CLIENT: ZAC HOMES			SCALE: 1:100 @ A3
1. Do not scale from drawings 2. Verify all measurements on site 3. Notify ecodeign of any inconsistencies 4. Copyright © ecodeign. All rights reserved. 5. Drawing remains the property of ecodeign					6. All work to comply with relevant Australian Standards or Building Code of Australia 7. All work to be performed by a suitably qualified tradesperson 8. For application purposes only - NOT FOR CONSTRUCTION			SHEET: DA 02
					DRAWN: EW	CHECK: RS	DATE: 07-05-14	REVISION: A

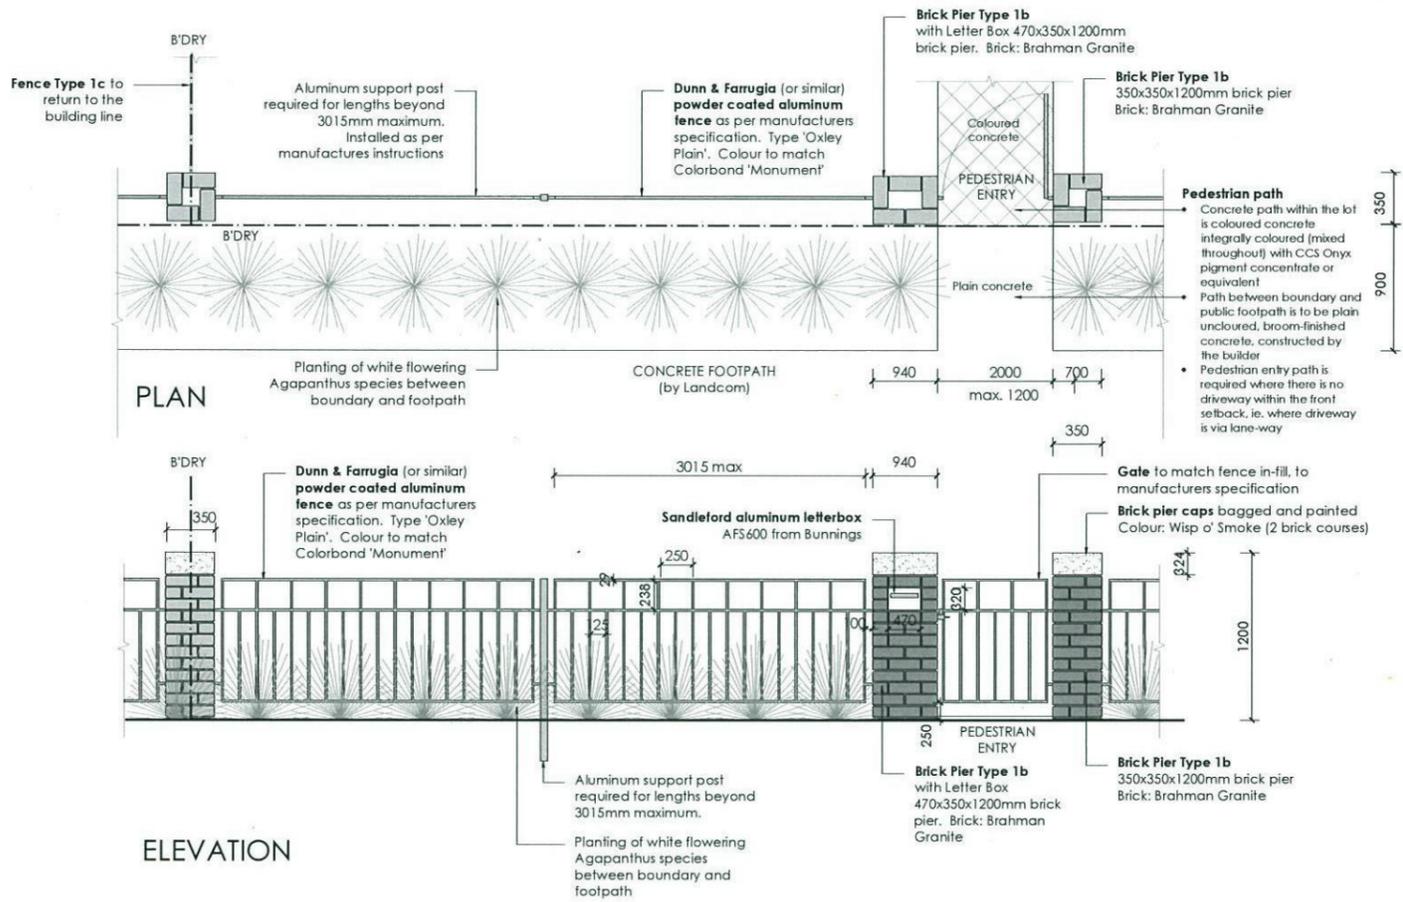



5 FENCE TYPE 1b - Front Fence
1:50 Typical detail

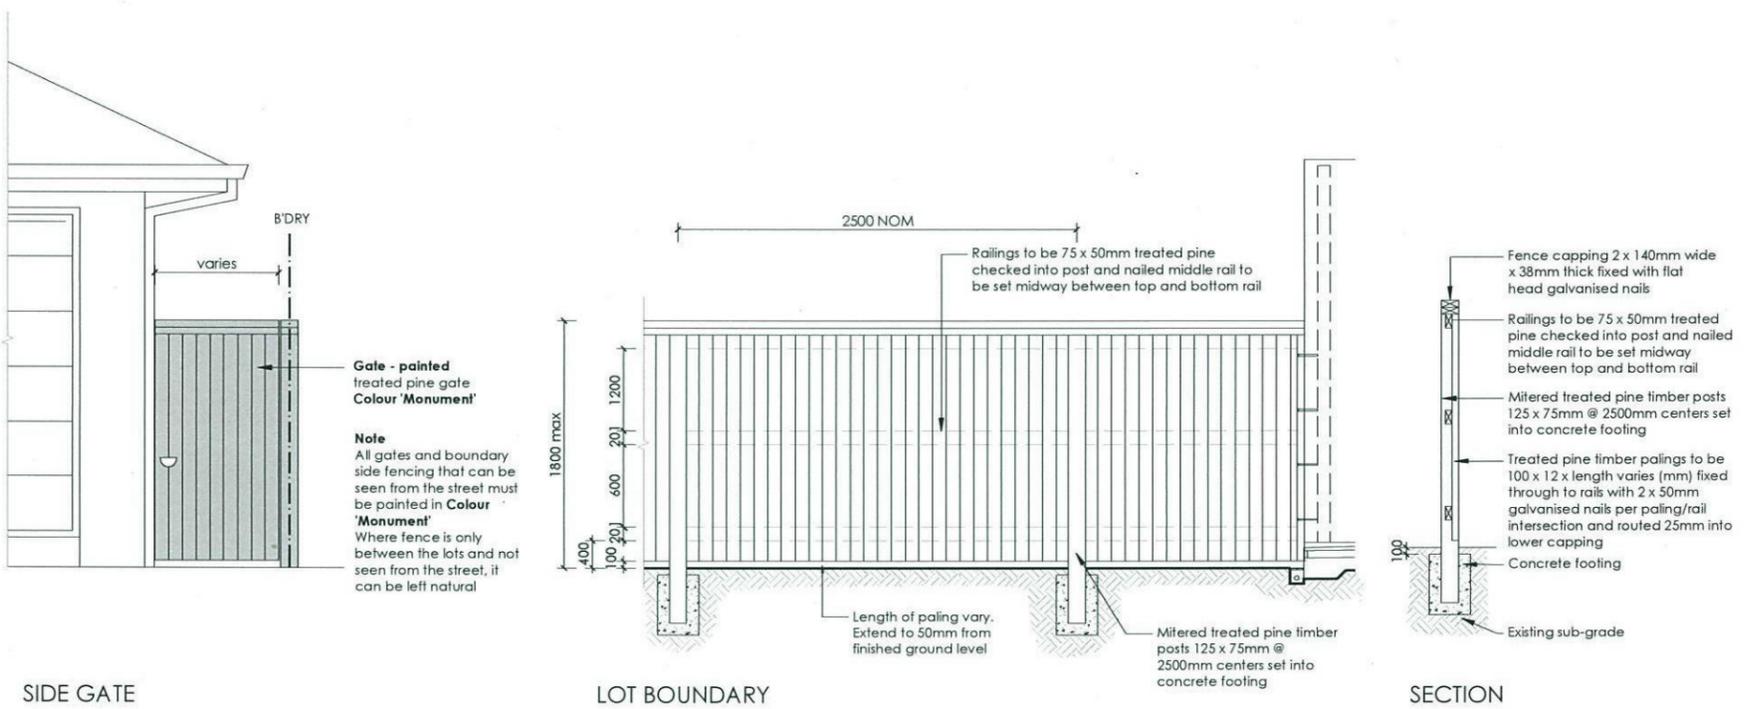

6 FENCE TYPE 4a - Side Boundaries
1:50 Typical detail

Reviewed
Ascell
Date 12/9/14
LANDCOM
Thornton Design Review Panel

REVISION	DATE	DRAWN	CHECK	DATE	PROJECT	SCALE	DATE	REVISION
A		EW	RS	05-05-14	NEW RESIDENCE LANDSCAPE DETAIL	1:100 @ A3	DA 03	A
					LOT 2218 - LOT 2225 WILLIAM HART CRESCENT, PENRITH			
1. Do not scale from drawings 2. Verify all measurements on site 3. Notify ecodesign of any inconsistencies 4. Copyright © ecodesign. All rights reserved 5. Drawing remains the property of ecodesign					ZAC HOMES		CLIENT: ZAC HOMES	
PO Box 8136, Baulkham Hills BC, NSW 2153 Ph: (02) 9680 7712 Fax: (02) 9680 7705 Email: info@ecodesign.com.au Web: www.ecodesign.com.au Member of the Australian Institute of Landscape Designers and Managers					ADDRESS: LOT 2218 - LOT 2225 WILLIAM HART CRESCENT, PENRITH		PROJECT: NEW RESIDENCE LANDSCAPE DETAIL	
6. All work to comply with relevant Australian Standards or Building Code of Australia 7. All work to be performed by a suitably qualified tradesperson 8. For application purposes only - NOT FOR CONSTRUCTION					CLIENT: ZAC HOMES		SCALE: 1:100 @ A3 DATE: DA 03 DRAWN: EW CHECK: RS DATE: 07-05-14 REVISION: A	

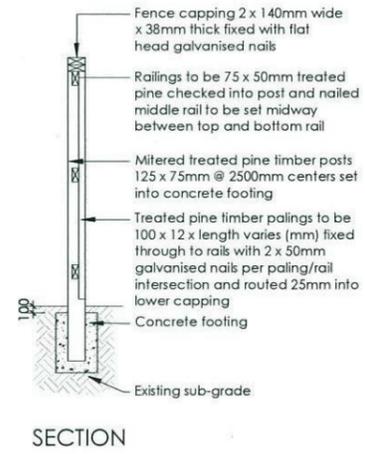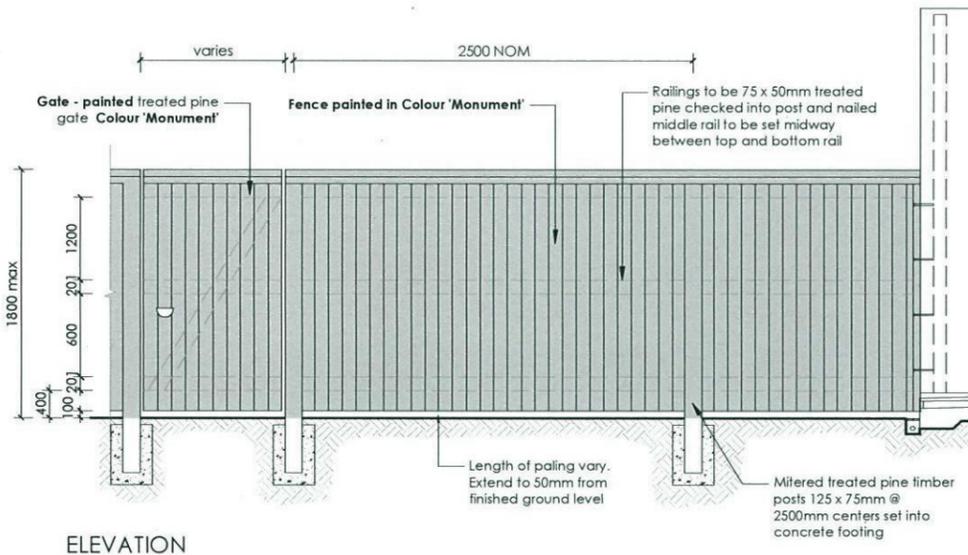


ELEVATION

SECTION

7 **FENCE TYPE 4b - Rear Boundary**
 1:50 All Laneways (except Barlett Lane)
 Typical detail

Reviewed *Aralt* Date *12/5/14*
LANDCOM
 Thornton Design Review Panel

REVISION	DESCRIPTION	DRAWN	CHECK	DATE	 PO Box 6136, Baulkham Hills NSW 2153 Ph: (02) 9680 7712 Fax: (02) 9680 7705 Email: info@ecodesign.com.au Web: www.ecodesign.com.au Member of the Australian Institute of Landscape Design and Management	PROJECT	NEW RESIDENCE						
A	ISSUE FOR CLIENT REVIEW	EW	RS	05-05-14		ADDRESS	LOT 2218 - LOT 2225 WILLIAM HART CRESCENT, PENRITH						
1. Do not scale from drawings 2. Verify all measurements on site 3. Notify ecodesign of any inconsistencies 4. Copyright © ecodesign. All rights reserved 5. Drawing remains the property of ecodesign 6. All work to comply with relevant Australian Standards or Building Code of Australia 7. All work to be performed by a suitably qualified tradesperson 8. For application purposes only - NOT FOR CONSTRUCTION						CLIENT	ZAC HOMES						
						SCALE	1:100 @ A3	DATE	DA	04			
						DRAWN	EW	CHECK	RS	DATE	07-05-14	REVISION	A

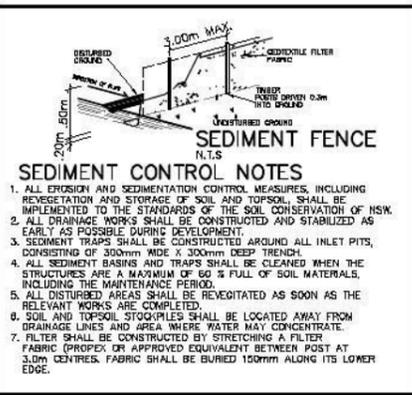


SEDIMENT CONTROL NOTES

1. ALL EROSION AND SEDIMENTATION CONTROL MEASURES, INCLUDING REVEGETATION AND STORAGE OF SOIL AND TOPSOIL, SHALL BE IMPLEMENTED TO THE STANDARDS OF THE SOIL CONSERVATION OF HSW.
2. ALL DRAINAGE WORKS SHALL BE CONSTRUCTED AND STABILIZED AS EARLY AS POSSIBLE DURING DEVELOPMENT.
3. SEDIMENT TRAPS SHALL BE CONSTRUCTED AROUND ALL INLET PITS, CONSISTING OF 300mm WIDE x 300mm DEEP TRENCH.
4. ALL SEDIMENT BASINS AND TRAPS SHALL BE CLEANED WHEN THE STRUCTURES ARE A MAXIMUM OF 60% FULL OF SOIL MATERIALS, INCLUDING THE MAINTENANCE PERIOD.
5. ALL DISTURBED AREAS SHALL BE REVEGETATED AS SOON AS THE RELEVANT WORKS ARE COMPLETED.
6. SOIL AND TOPSOIL STOCKPILES SHALL BE LOCATED AWAY FROM DRAINAGE LINES AND AREA WHERE WATER MAY CONCENTRATE.
7. FILTER SHALL BE CONSTRUCTED BY STRETCHING A FILTER FABRIC (PROVIDE APPROVED EQUIVALENT) BETWEEN POST AT 3.0m CENTRES. FABRIC SHALL BE BURIED 150mm ALONG ITS LOWER EDGE.




STORMWATER PIT & DRAINAGE LINE

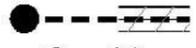


SEWER STRUCTURE, LINE & CONCRETE ENCASING
WATER MAIN, HYDRANT & STOP VALVE



WATER METER

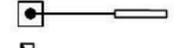

STREET LIGHT

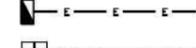

ELECTRICAL LV PILLAR & CONDUIT




NBN PIT & CONDUIT



GAS MAIN



STODDART LANE

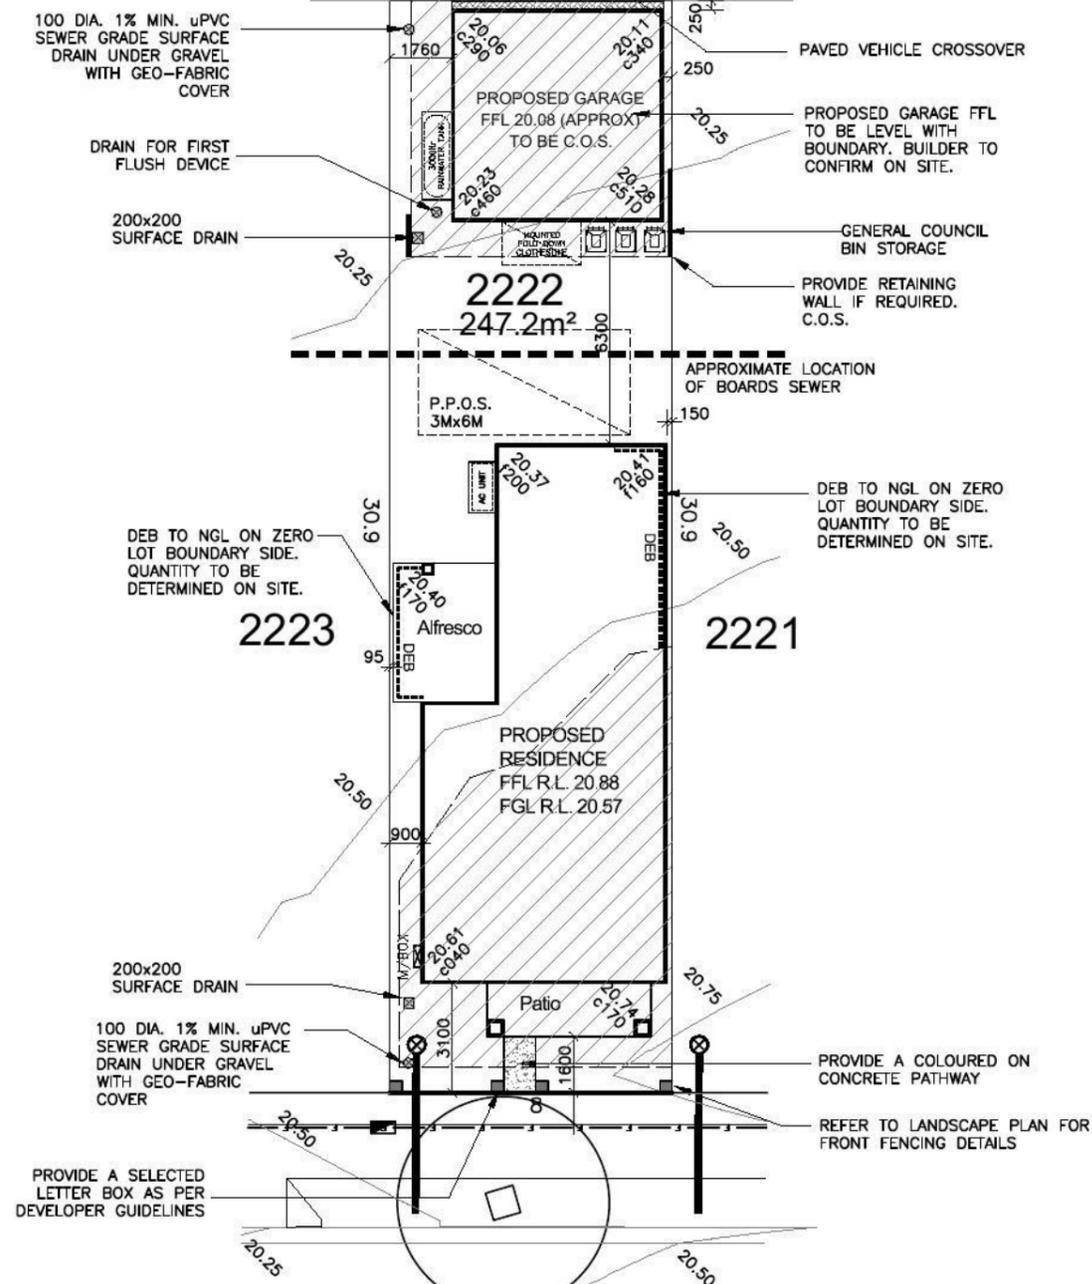

WILLIAM HART CRES

GENERAL NOTES:

- This drawing is to be read in conjunction with all other architectural & consultants drawings & specifications for the works.
- Dimensions in preference to scale.
- All ground lines are approximate.
- All work to be carried out in accordance with Local Council Codes, the B.C.A., Australian Standards and any relevant authorities.
- Wind Rating refer to framing manufacturer's specification.

DEVELOPER ASSUMED CONTOURS USED. BUILDER TO CONFIRM LEVELS ON SITE

AREAS	
SITE:	247.2m ²
GROUND FLOOR:	90.80m ²
FIRST FLOOR:	82.71m ²
GARAGE:	35.88m ²
PORCH:	6.96m ²
ALFRESCO:	11.41m ²
BALCONY:	6.96m ²
TOTAL:	234.72m ²

LANDSCAPE AREA	
SITE AREA:	247.2m ²
TOTAL HARD SURFACE AREAS:	147.98m ²
REMAINING SOFT AREA:	96.29m ²
LANDSCAPE AREA:	39.0%
MINIMUM REQUIRED BY COUNCIL:	N.A.%


P.O.S. AREA 72.24m² (29.2%)

FLOOR SPACE RATIO 70.2%



Product: 8.0m PRODUCT Parcel 5 Facade (b) Rear Loaded Garage	Client: Zac Homes	Dwg Title: Site Plan	Sheet: A3	Scale: 1:200	A 05.5.14 COUNCIL SUBMISSION E.G.
	Site Address: LOT 2222 D.P. 1171491 WILLIAM HART CRESCENT, THORNTON	Date: 05.05.2014	Sheet No.: 1	Issue: A	
	Council: PENRITH COUNCIL	Job No.: 214029			


STODDART LANE

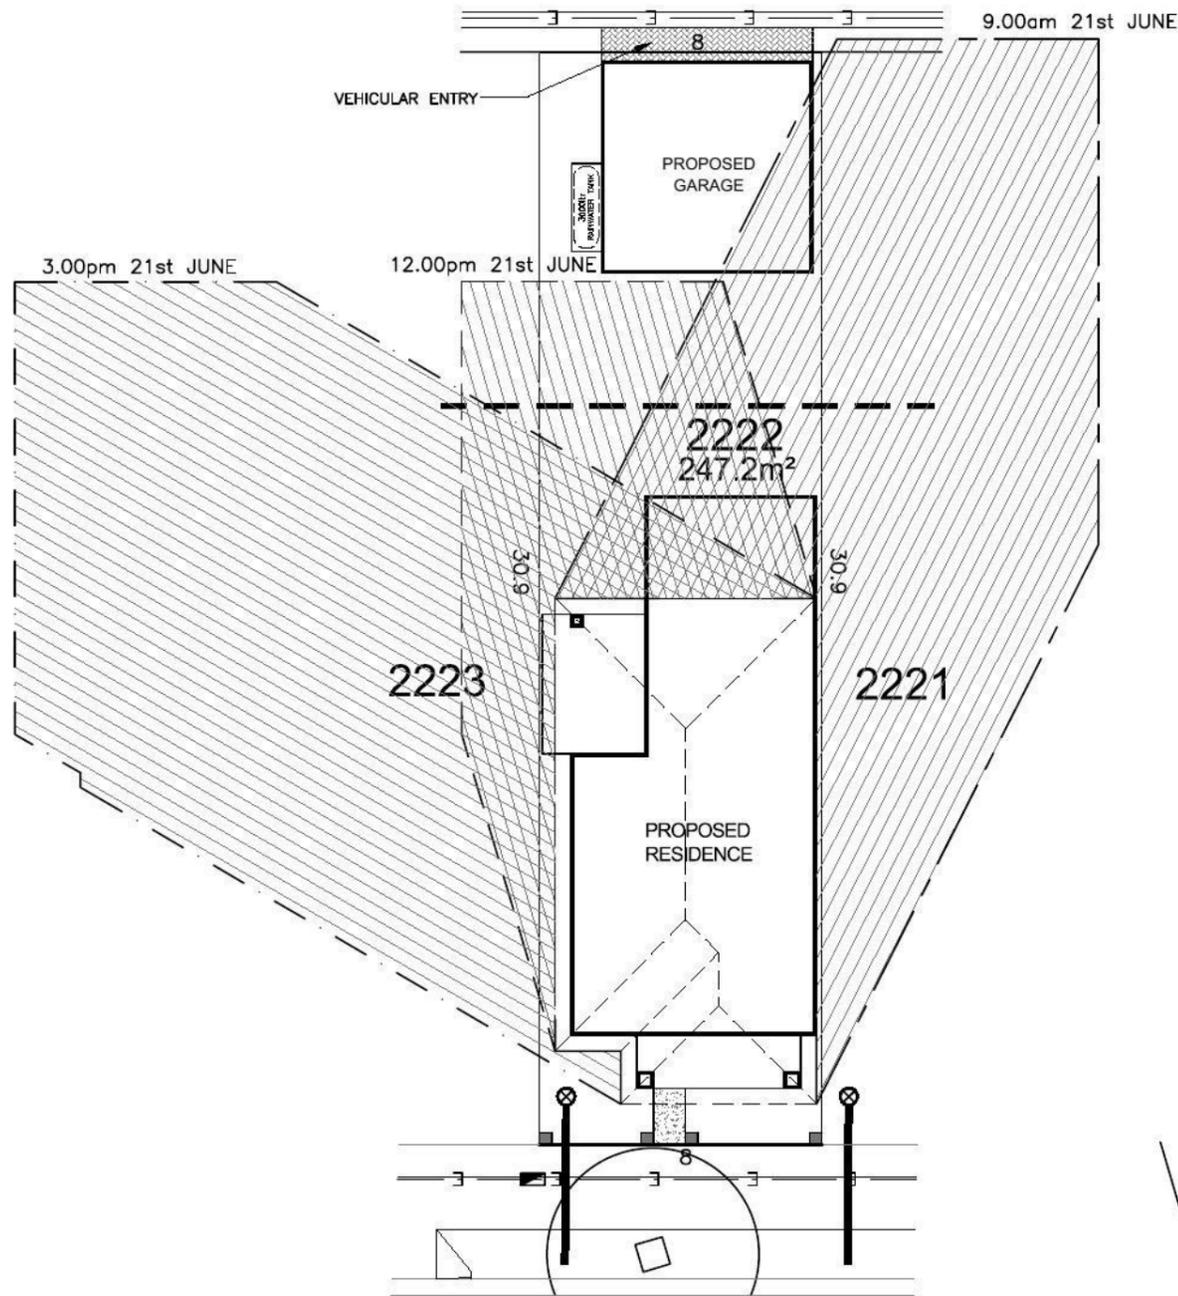

WILLIAM HART CRES


SHADOW PLAN

STODDART LANE

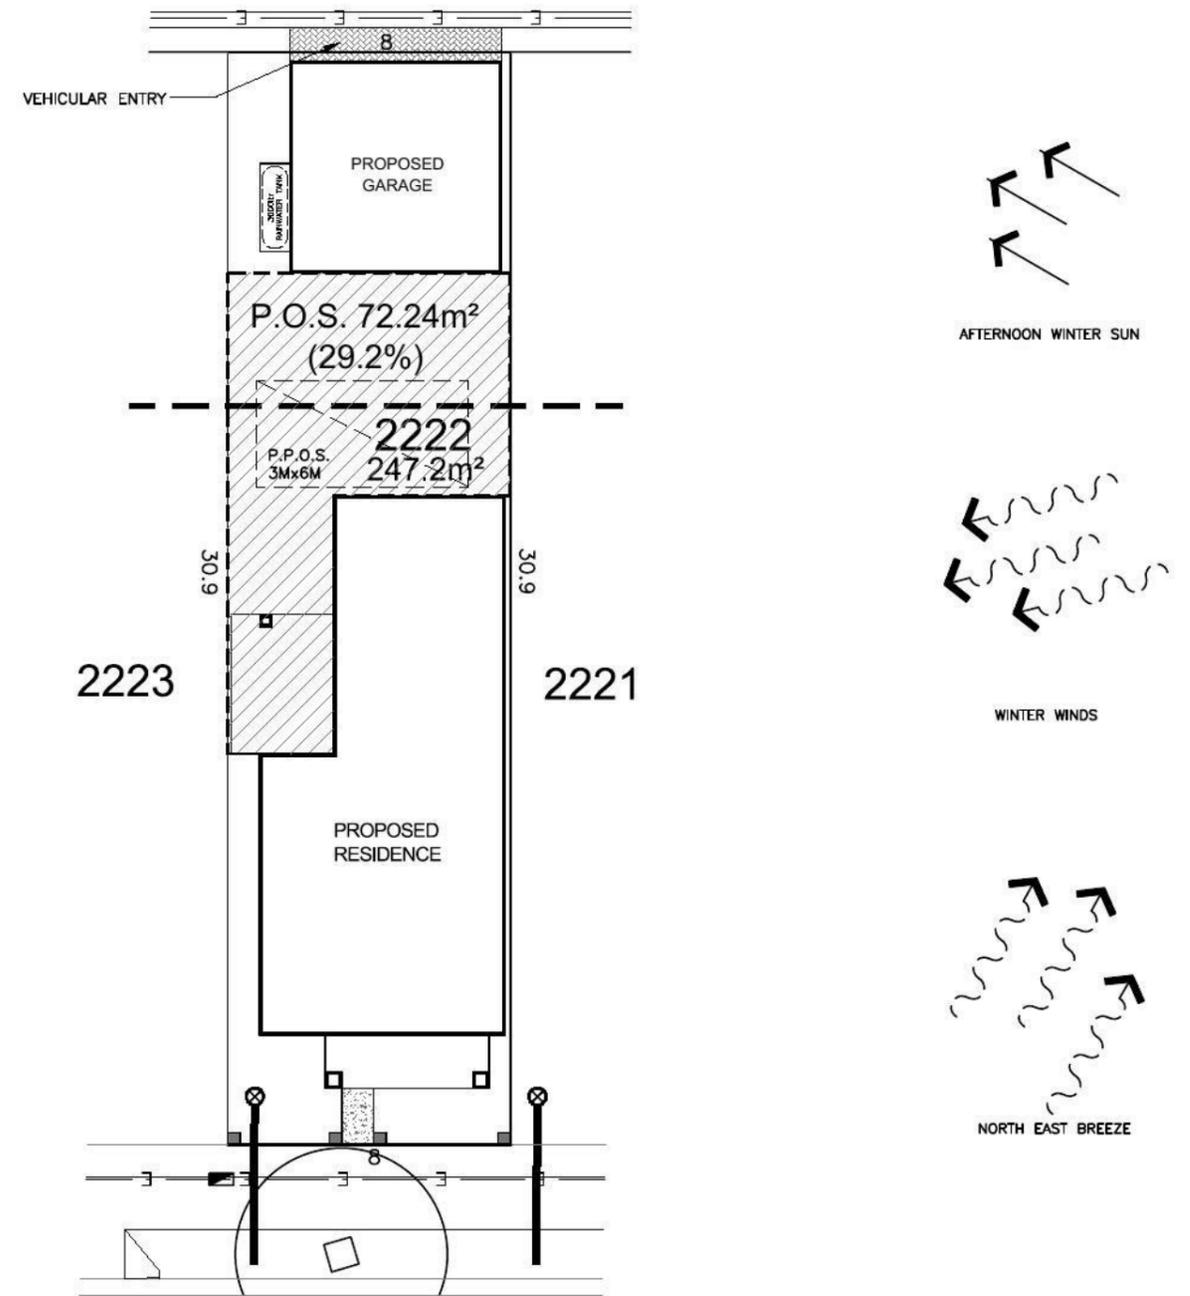

WILLIAM HART CRES

SITE ANALYSIS PLAN

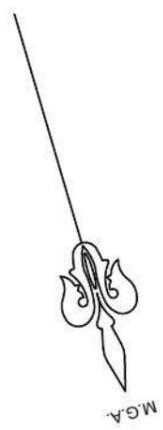


Product: 8.0m PRODUCT Parcel 5 Facade (b) Rear Loaded Garage	Client: Zac Homes Site Address: LOT 2222 D.P. 1171491 WILLIAM HART CRESCENT, THORNTON	Dwg Title: SHADOWS & SITE ANALYSIS	Sheet: A3	Scale: 1:200	A	05.5.14	COUNCIL SUBMISSION	E.G.
					Date: 05.05.2014	Sheet No.: 1A	Issue: A	
		Council: PENRITH COUNCIL	Job No.: 214029					

SEDIMENT CONTROL NOTES
N.T.S.


1. ALL EROSION AND SEDIMENTATION CONTROL MEASURES, INCLUDING REVEGETATION AND STORAGE OF SOIL AND TOPSOIL, SHALL BE IMPLEMENTED TO THE STANDARDS OF THE SOIL CONSERVATION OF NSW.
2. ALL DRAINAGE WORKS SHALL BE CONSTRUCTED AND STABILIZED AS EARLY AS POSSIBLE DURING DEVELOPMENT.
3. SEDIMENT TRAPS SHALL BE CONSTRUCTED AROUND ALL INLET PITS, CONSISTING OF 300mm WIDE X 300mm DEEP TRENCH.
4. ALL SEDIMENT BASINS AND TRAPS SHALL BE CLEANED WHEN THE STRUCTURES ARE A MAXIMUM OF 80% FULL OF SOIL MATERIALS, INCLUDING THE MAINTENANCE PERIOD.
5. ALL DISTURBED AREAS SHALL BE REVEGETATED AS SOON AS THE RELEVANT WORKS ARE COMPLETED.
6. SOIL AND TOPSOIL STOCKPILES SHALL BE LOCATED AWAY FROM DRAINAGE LINES AND AREA WHERE WATER MAY CONCENTRATE.
7. FILTER SHALL BE CONSTRUCTED BY STRETCHING A FILTER FABRIC (PROPEX OR APPROVED EQUIVALENT) BETWEEN POSTS AT 3.0m CENTRES. FABRIC SHALL BE BURIED 150mm ALONG ITS LOWER EDGE.

STODDART LANE

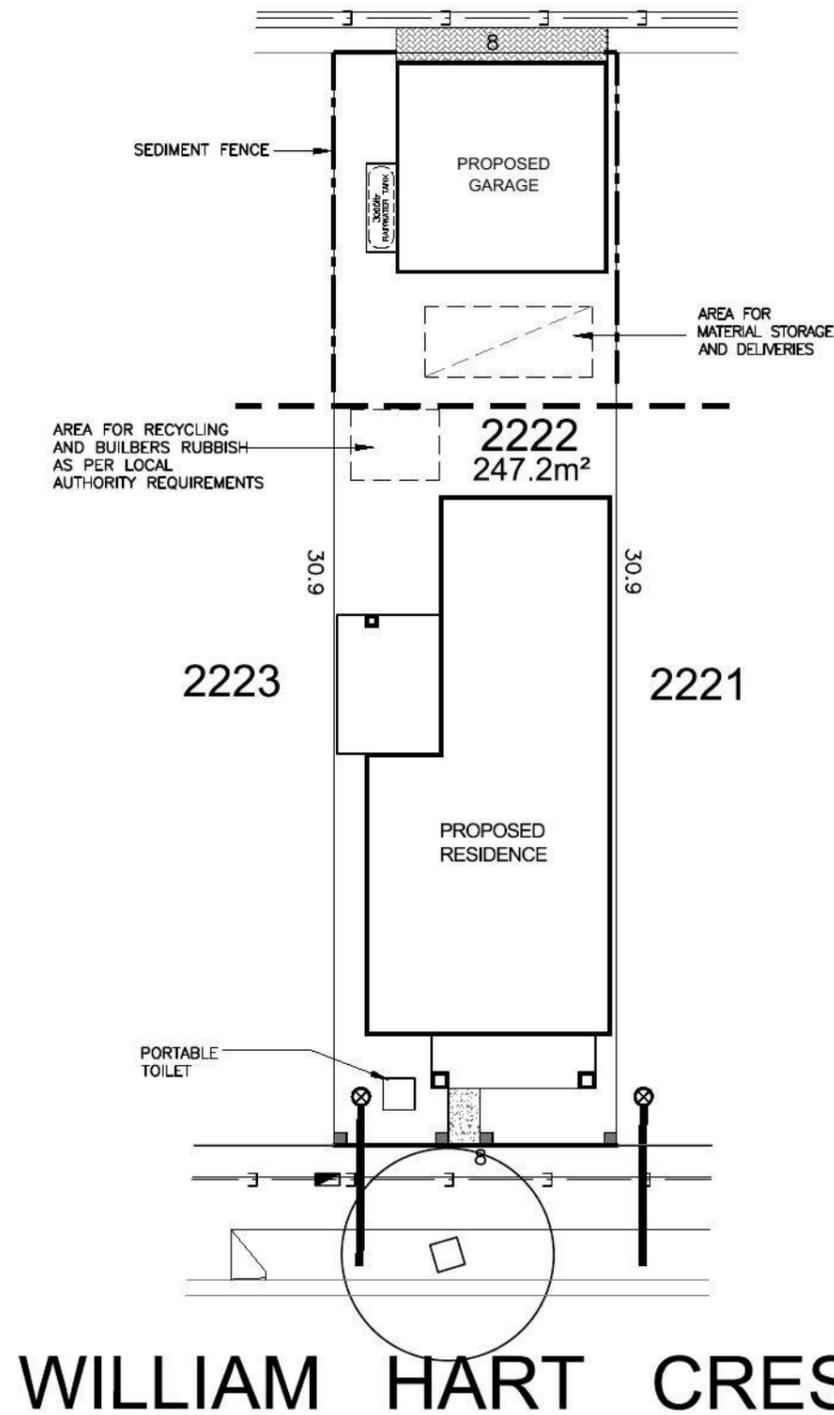

SITE MANAGEMENT PLAN



STODDART LANE

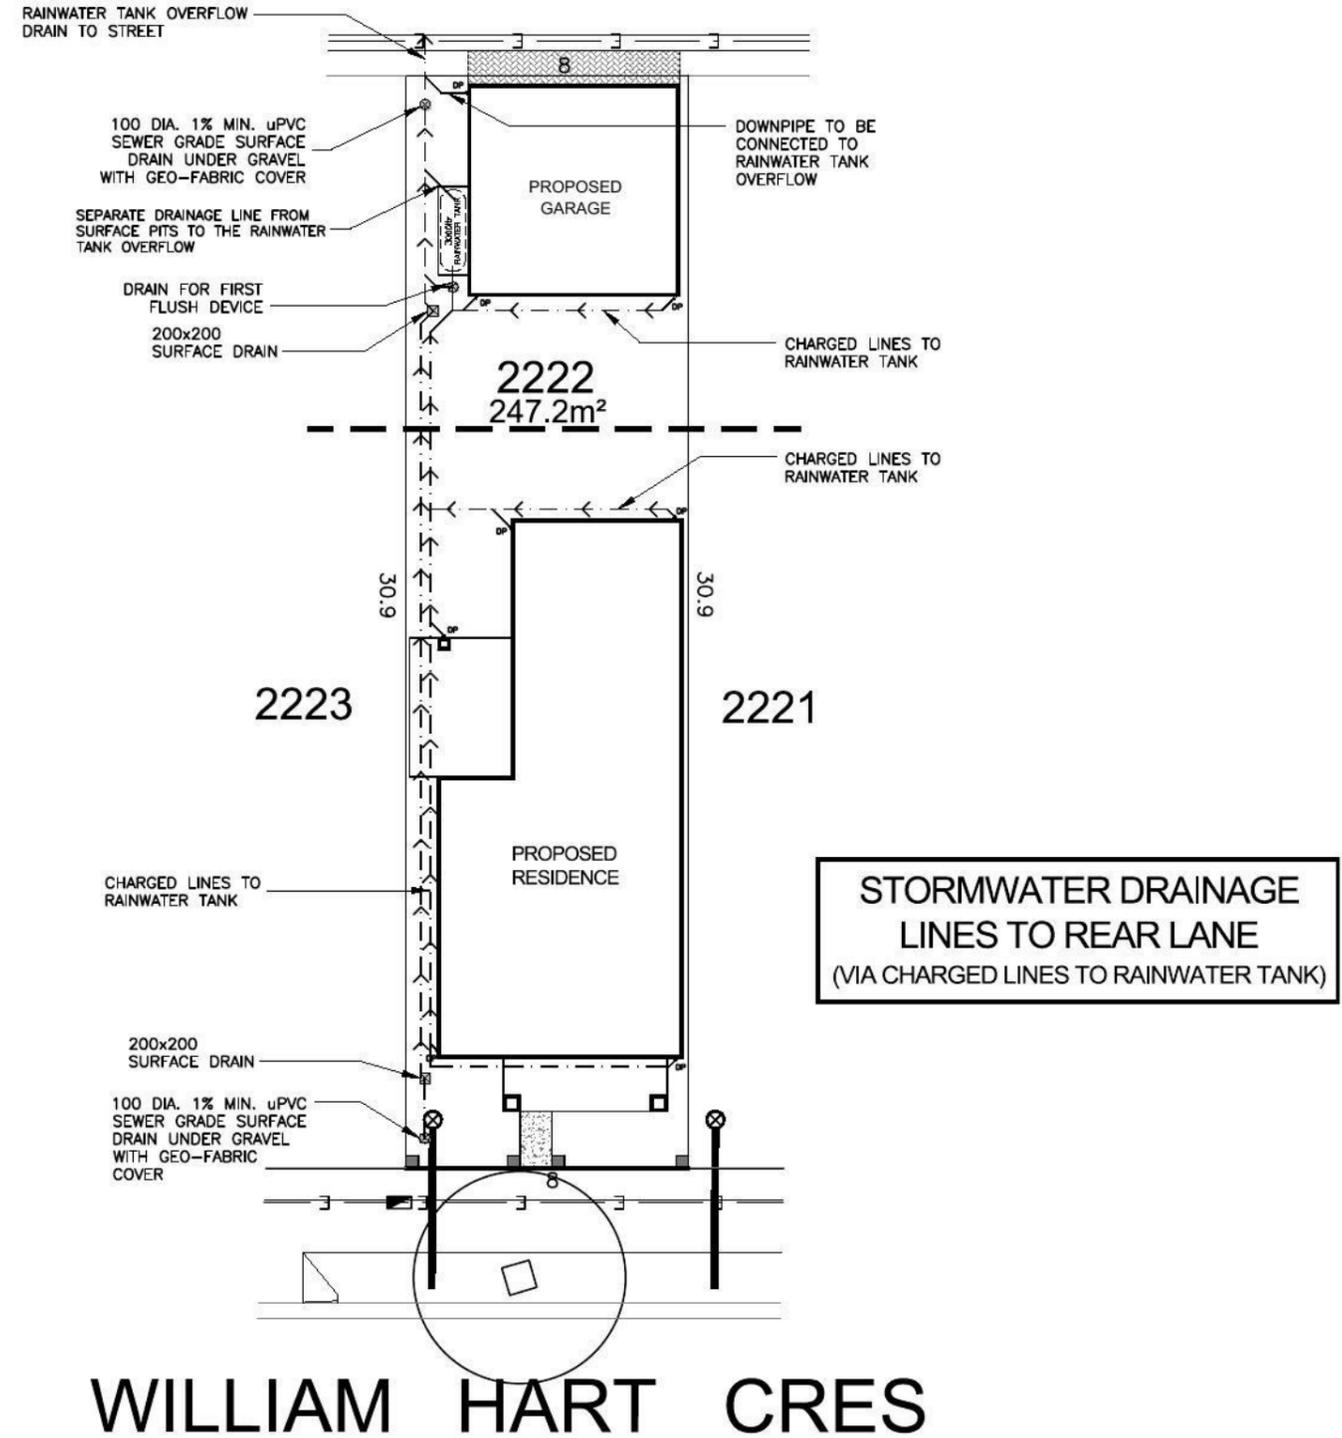

STORMWATER PLAN



Product: 8.0m PRODUCT Parcel 5 Facade (b) Rear Loaded Garage	Client: Zac Homes Site Address: LOT 2222 D.P. 1171491 WILLIAM HART CRESCENT, THORNTON	Dwg Title: SITE MANAGEMENT & STORMWATER PLAN Date: 05.05.2014 Council: PENRITH COUNCIL	Sheet: A3	Scale: 1:200	A	05.5.14	COUNCIL SUBMISSION	E.G.
			Sheet No.: 1B	Issue: A				
			Job No.: 214029					

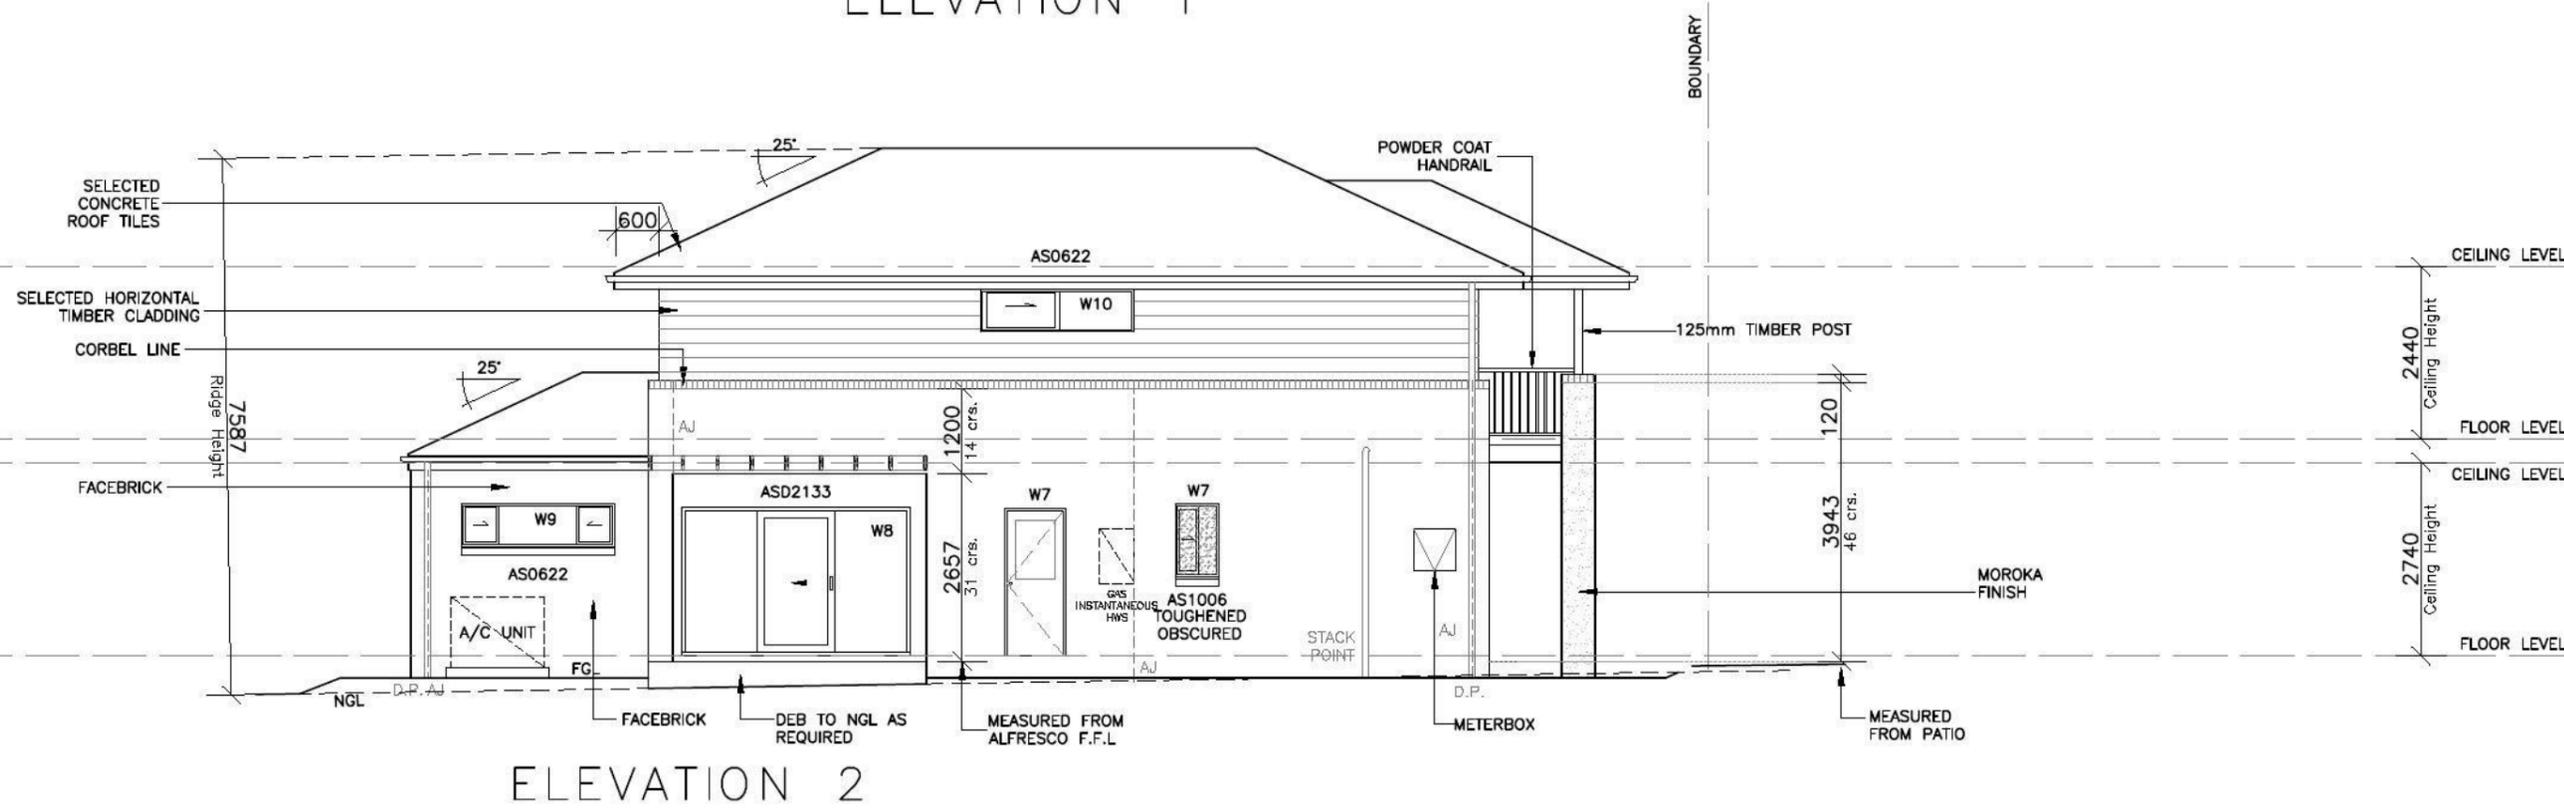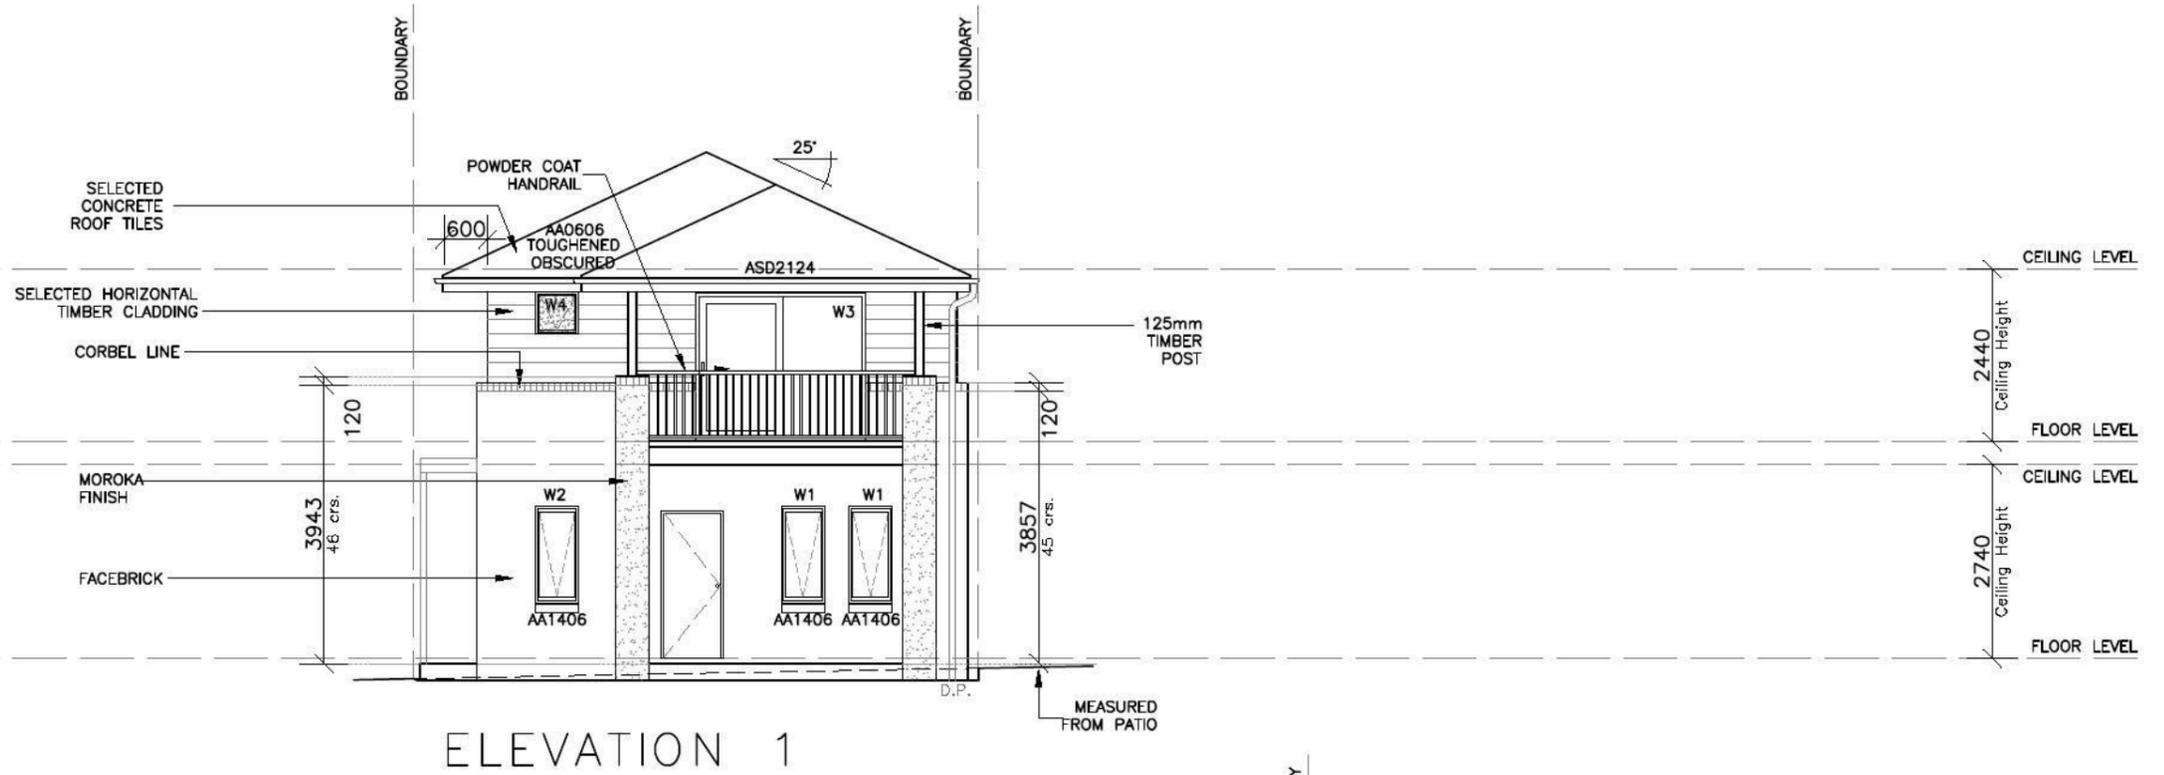



Product:
8.0m PRODUCT
 Parcel 5
 Facade (b)
 Rear Loaded Garage

Client:
Zac Homes
 Site Address:
 LOT 2222 D.P. 1171491
 WILLIAM HART CRESCENT,
 THORNTON

Dwg Title:
ELEVATIONS
 Date:
 05.05.2014
 Council:
 PENRITH COUNCIL

Sheet:
A3
 Sheet No.
 4
 Job No:
214029

A	05.5.14	COUNCIL SUBMISSION	E.G.

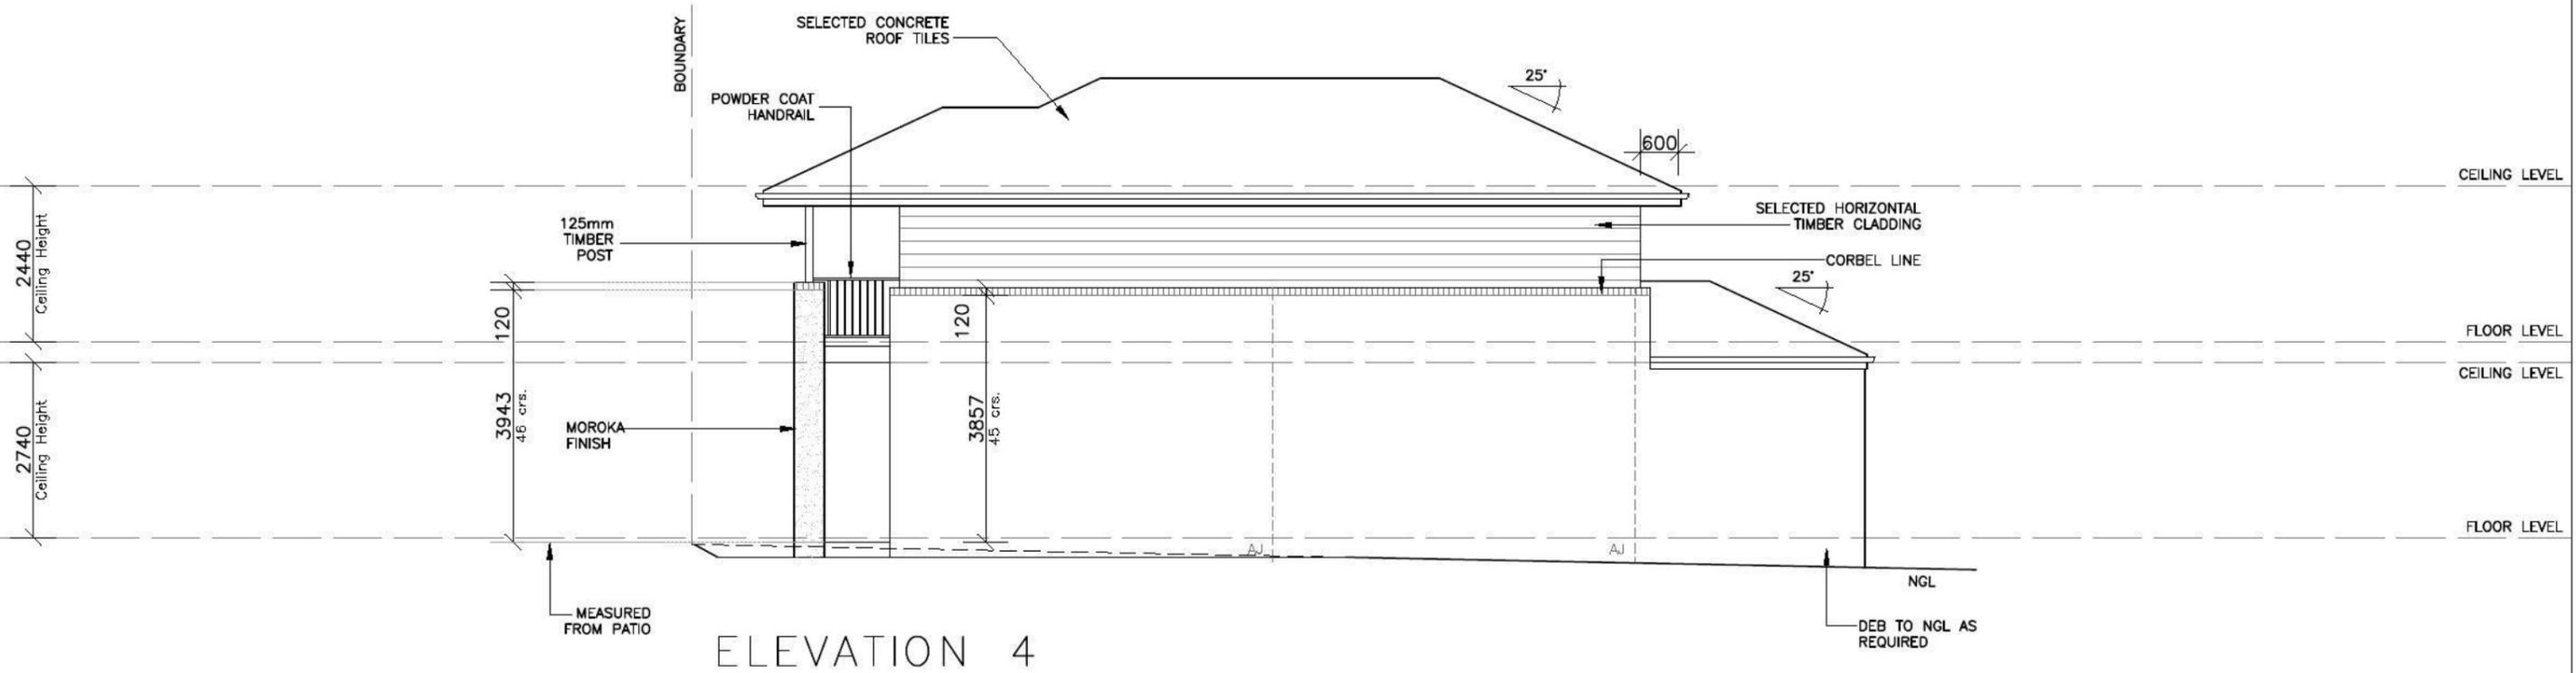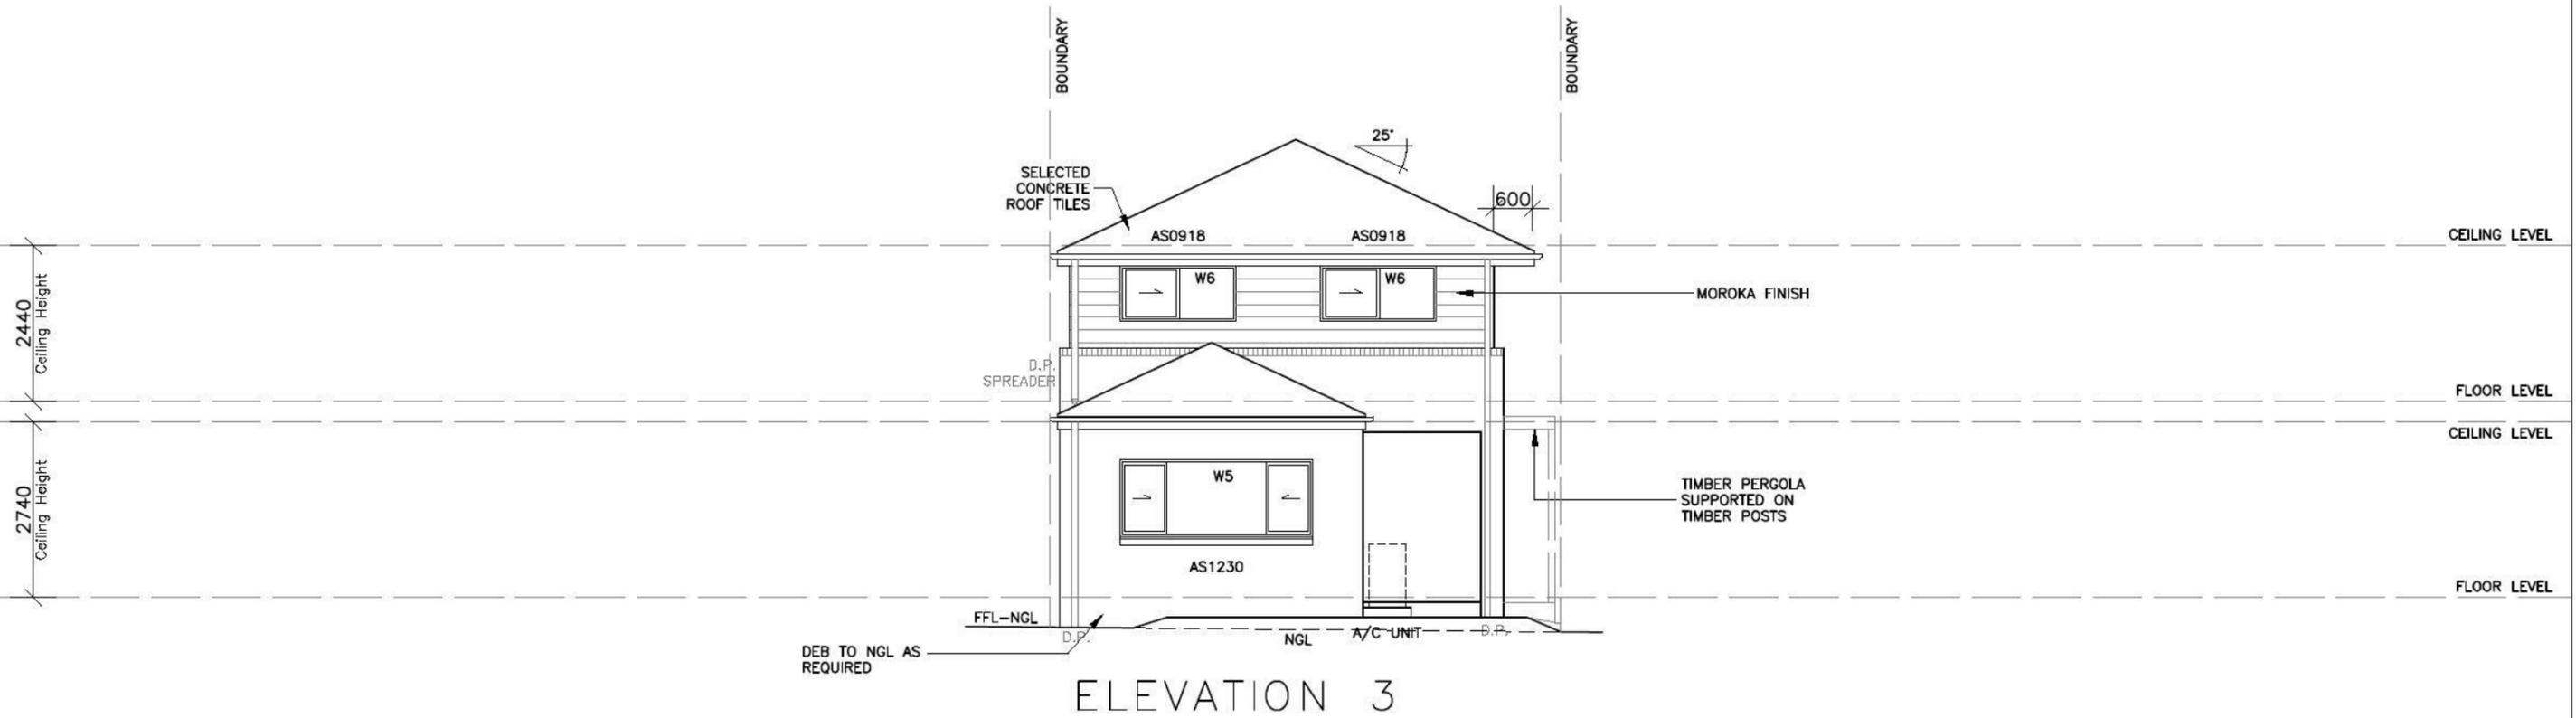

Product:
8.0m PRODUCT
 Parcel 5
 Facade (b)
 Rear Loaded Garage

Client:
Zac Homes
 Site Address:
 LOT 2222 D.P. 1171491
 WILLIAM HART CRESCENT,
 THORNTON

Dwg Title:
ELEVATIONS
 Date:
 05.05.2014
 Council:
 PENRITH COUNCIL

Sheet:
A3
 Sheet No.
 5
 Job No:
214029

A	05.5.14	COUNCIL SUBMISSION	E.G.

Lot 2222 William Hart

PLANT SCHEDULE Prepared by ecodeign Pty Ltd

SYMBOL	BOTANICAL NAME	COMMON NAME	QUANTITY	POT SIZE	MATURE SIZE
Aw	Agapanthus 'White'	White Agapanthus	9	200mm	0.5m
Dg	Dietes grandiflora	Wild Iris	11	200mm	1m
Mip	Malus ioensis 'Plena'	Bechtel Crab Apple	1	75L	6m
Gar	Gardenia augusta 'Radicans'	Rock Gardenia	4	200mm	0.5m
Oi	Ophiopogon 'Stripey White'	Stripey White Mondo Grass	6	200mm	0.3-0.4m
Vh	Viola hederacea	Native Violet	14	150mm	0.1m
Vo	Viburnum odoratissimum	Sweet Viburnum	7	300mm	2.5m

SIMMONS LANE - Supply + installation by BUILDER

SYMBOL	BOTANICAL NAME	COMMON NAME	QUANTITY	POT SIZE	MATURE SIZE
Lcj	Lomandra confertifolia 'Crackerjack'	Fine-leafed Lomandra	1	200mm	0.45m


SIMMONS LANE CROSS-OVER - Supply + construction by BUILDER

MATERIAL SCHEDULE	Area m ² URBANGROWTH*	Area m ² BUILDER**
HEADER COURSE Concrete pavers 'Adbri Stradapave', 300x300x50mm in 'Charcoal' colour, laid in stackbond pattern	5.60	3.00
IN-FILL PAVEMENT Concrete pavers 'Adbri Havenbrick', 200x100x50mm in 'Brushwood' colour, laid in herringbone pattern	0.00	0.00
Total area	5.60	3.00

*Area's outside of the allotment boundary. **Area's inside of the allotment boundary

LOT PLANTING SUMMARY

Total Plants	Total Fence Hedging	Street Planting	Other Shrubs/ground-covers	Total Trees
36	7	9	20	1

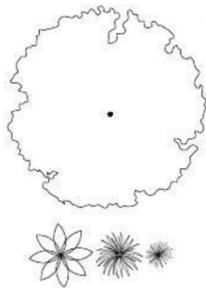

LEGEND

Proposed trees - refer to plant schedule

Proposed accents & grasses - refer to plant schedule



Proposed shrubs - refer to plant schedule



Proposed groundcovers and grasses - refer to plant schedule



Existing levels



Proposed levels



Proposed Top Of Wall levels



Boundary




Garden edging




Masonry retaining walls




Existing contours

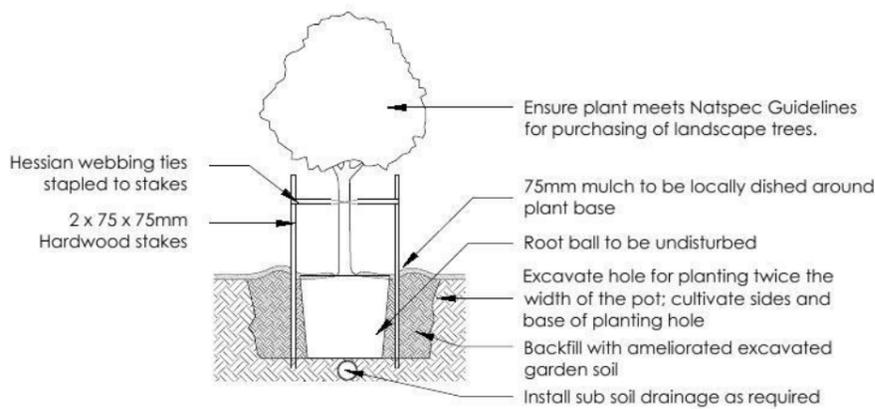


1 Tree Planting Detail
NTS 25L - 100L Pot Size

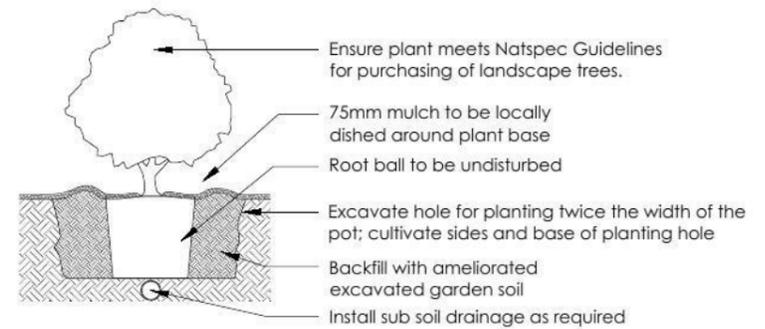

2 Planting Detail
NTS 150mm, 200mm Pot Size

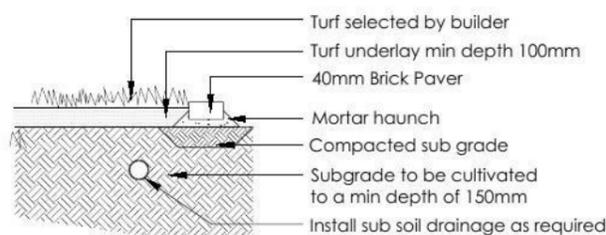

3 Turf Detail
NTS Brick Paver Edge

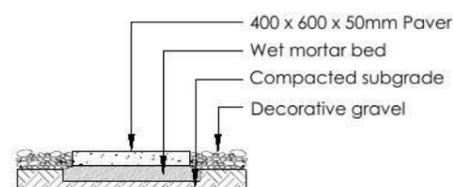

4 Stepping stones in gravel
NTS Low traffic zone

REVISION	DESCRIPTION	DRAWN	CHECK	DATE
A	ISSUE FOR CLIENT REVIEW	EW	RS	05-05-14

ecodeign
outdoor living environments

PO Box 8136, Baulkham Hills BC, NSW 2153
PH: (02) 9480 7112 Fax: (02) 9480 7703
Email: info@ecodeign.com.au
Web: www.ecodeign.com.au
Member of the Australian Institute of Landscape Design and Managers.

1. Do not scale from drawings
2. Verify all measurements on site
3. Notify ecodeign of any inconsistencies
4. Copyright © ecodeign. All rights reserved
5. Drawing remains the property of ecodeign

6. All work to comply with relevant Australian Standards or Building Code of Australia
7. All work to be performed by a suitably qualified tradesperson
8. For application purposes only - NOT FOR CONSTRUCTION.

ADDRESS: **LOT 2222 WILLIAM HART CRESCENT, PENRITH**

CLIENT: **ZAC HOMES**


PROJECT: **NEW RESIDENCE**

DRAWING: **LANDSCAPE PLAN**


SCALE: **1:100 @ A3** DATE: **DA** SHEET: **02**

DRAWN: **EW** CHECK: **RS** DATE: **07-05-14** REVISION: **A**



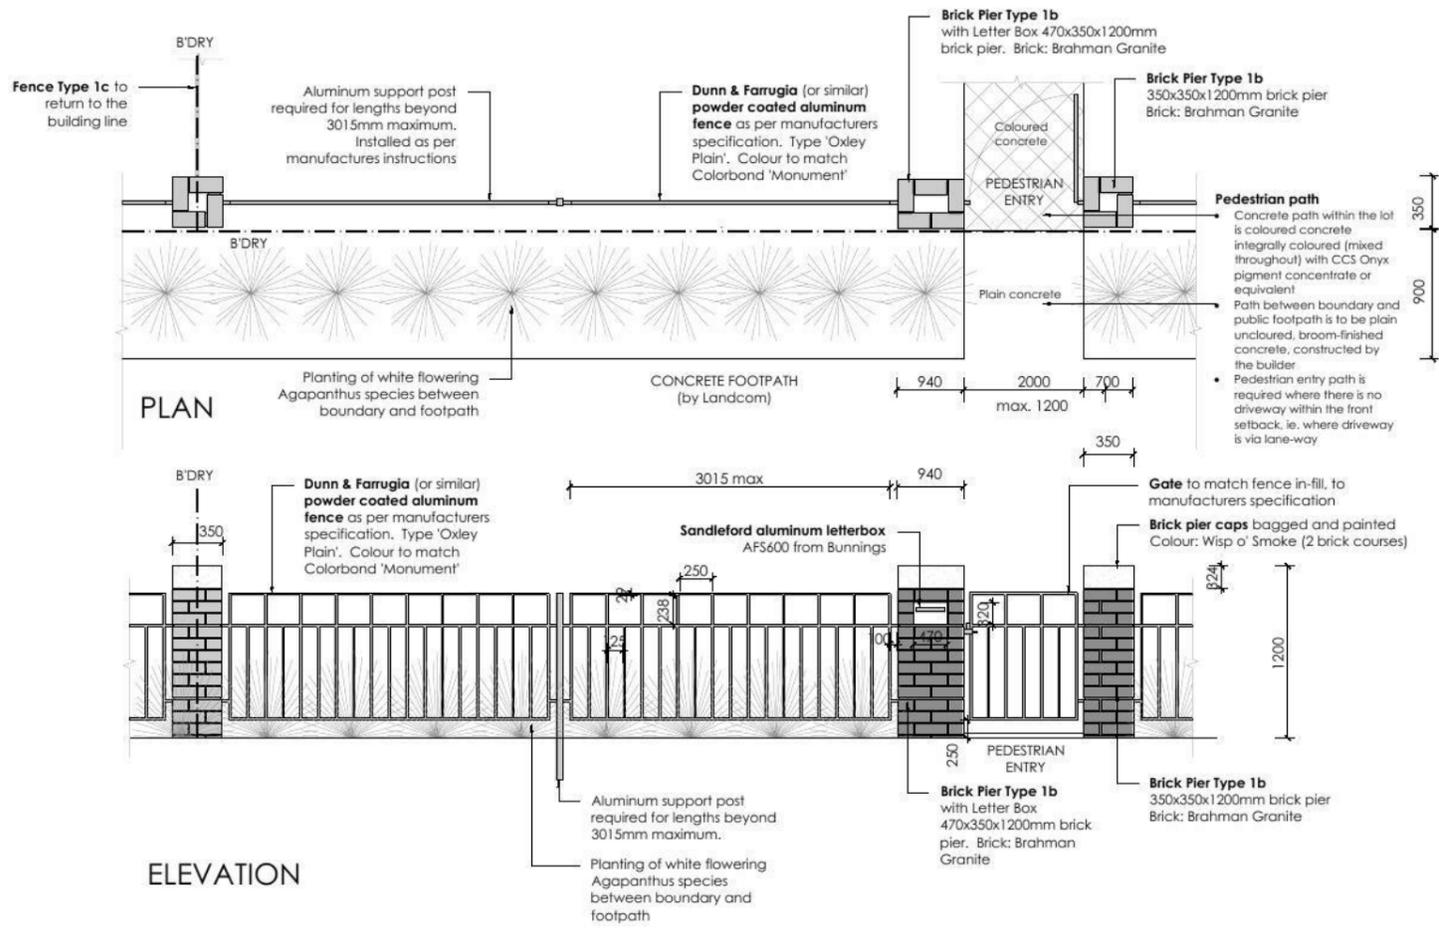


5 **FENCE TYPE 1b - Front Fence**
1:50 Typical detail

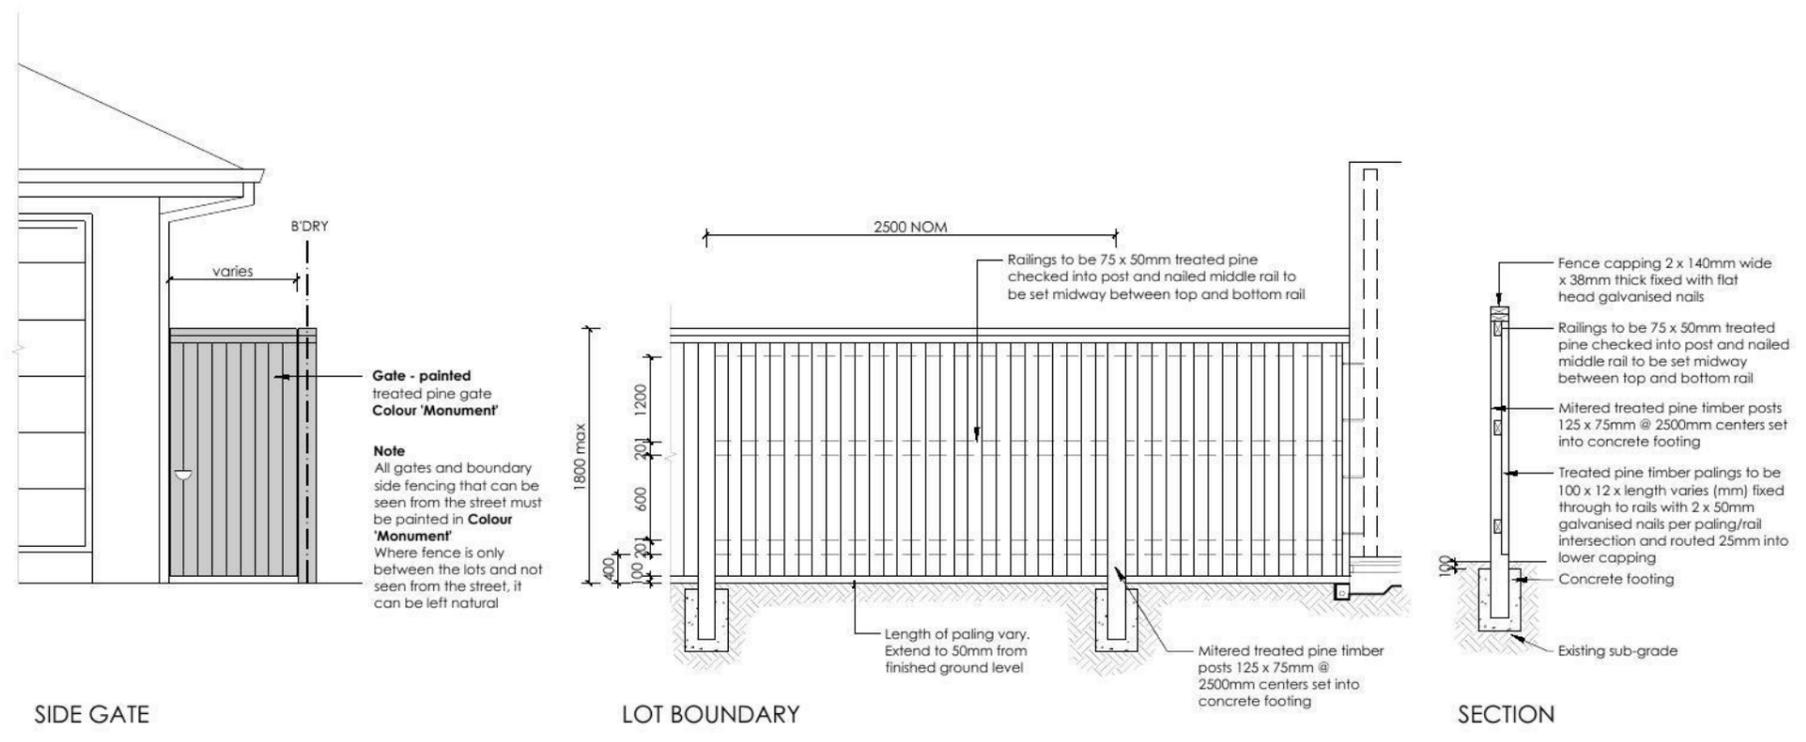


6 **FENCE TYPE 4a - Side Boundaries**
1:50 Typical detail

<table border="1"> <tr> <th>REVISION</th> <th>DESCRIPTION</th> <th>DRAWN</th> <th>CHECK</th> <th>DATE</th> </tr> <tr> <td>A</td> <td>ISSUE FOR CLIENT REVIEW</td> <td>EW</td> <td>RS</td> <td>05-05-14</td> </tr> </table>	REVISION	DESCRIPTION	DRAWN	CHECK	DATE	A	ISSUE FOR CLIENT REVIEW	EW	RS	05-05-14	<p>ecodesign outdoor living environments</p> <p>PO Box 8136, Boulkham Hills BC, NSW 2153 PH: (02) 9480 7112 Fax: (02) 9480 7703 Email: info@ecodesign.com.au Web: www.ecodesign.com.au Member of the Australian Institute of Landscape Design and Managers.</p>	<p>PROJECT: LOT 2218 - LOT 2225 WILLIAM HART CRESCENT, PENRITH</p> <p>CLIENT: ZAC HOMES</p>	<p>PROJECT: NEW RESIDENCE</p> <p>DRAWING: LANDSCAPE DETAIL</p> <p>SCALE: 1:100 @ A3 DATE: DA SHEET: 03</p> <p>DRAWN: EW CHECK: RS DATE: 07-05-14 REVISION: A</p>	
REVISION	DESCRIPTION	DRAWN	CHECK	DATE										
A	ISSUE FOR CLIENT REVIEW	EW	RS	05-05-14										

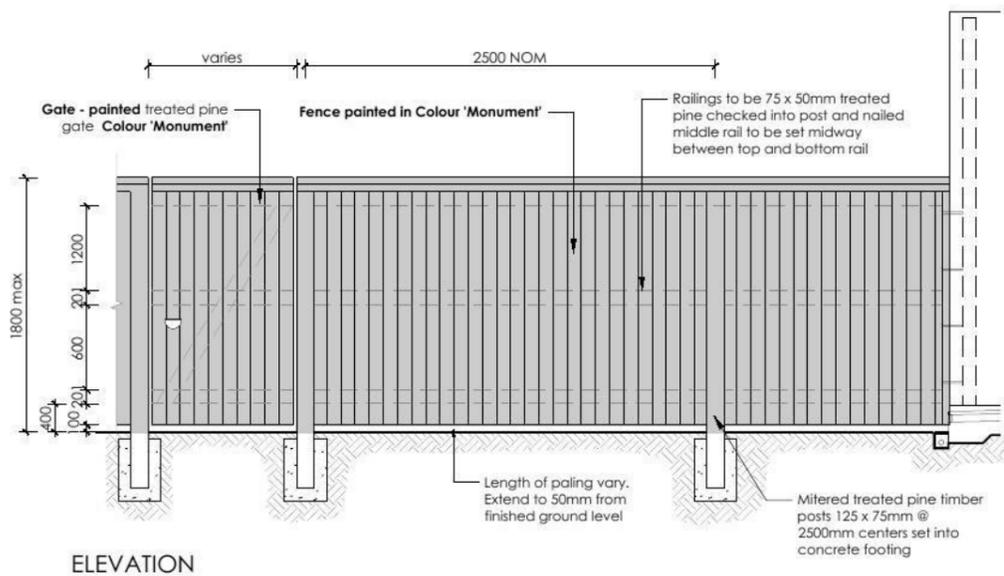

ELEVATION

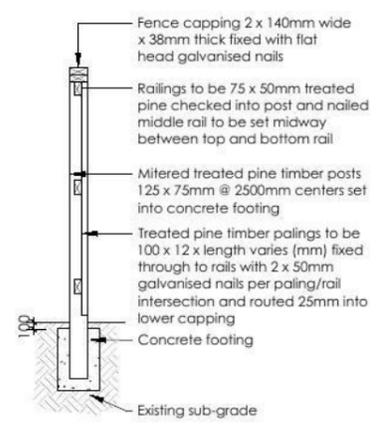

SECTION

7 **FENCE TYPE 4b - Rear Boundary**
 1:50 All Laneways (except Barlett Lane)
 Typical detail

REVISION	DESCRIPTION	DRAWN	CHECK	DATE
A	ISSUE FOR CLIENT REVIEW	EW	RS	05-05-14

ecodesign
outdoor living environments

PO Box 8136, Baulkham Hills BC, NSW 2153
 PH: (02) 9480 7712 Fax: (02) 9480 7705
 Email: info@ecodesign.com.au
 Web: www.ecodesign.com.au
 Member of the Australian Institute of Landscape Design and Management

1. Do not scale from drawings
 2. Verify all measurements on site
 3. Notify ecodesign of any inconsistencies
 4. Copyright © ecodesign. All rights reserved
 5. Drawing remains the property of ecodesign

6. All work to comply with relevant Australian Standards or Building Code of Australia
 7. All work to be performed by a suitably qualified tradesperson
 8. For application purposes only - NOT FOR CONSTRUCTION

ADDRESS: **LOT 2218 - LOT 2225 WILLIAM HART CRESCENT, PENRITH**

CLIENT: **ZAC HOMES**

PROJECT: NEW RESIDENCE			
DRAWING: LANDSCAPE DETAIL			
SCALE: 1:100 @ A3	DATE: DA	SHEET: 04	
DRAWN: EW	CHECK: RS	DATE: 07-05-14	REVISION: A

