


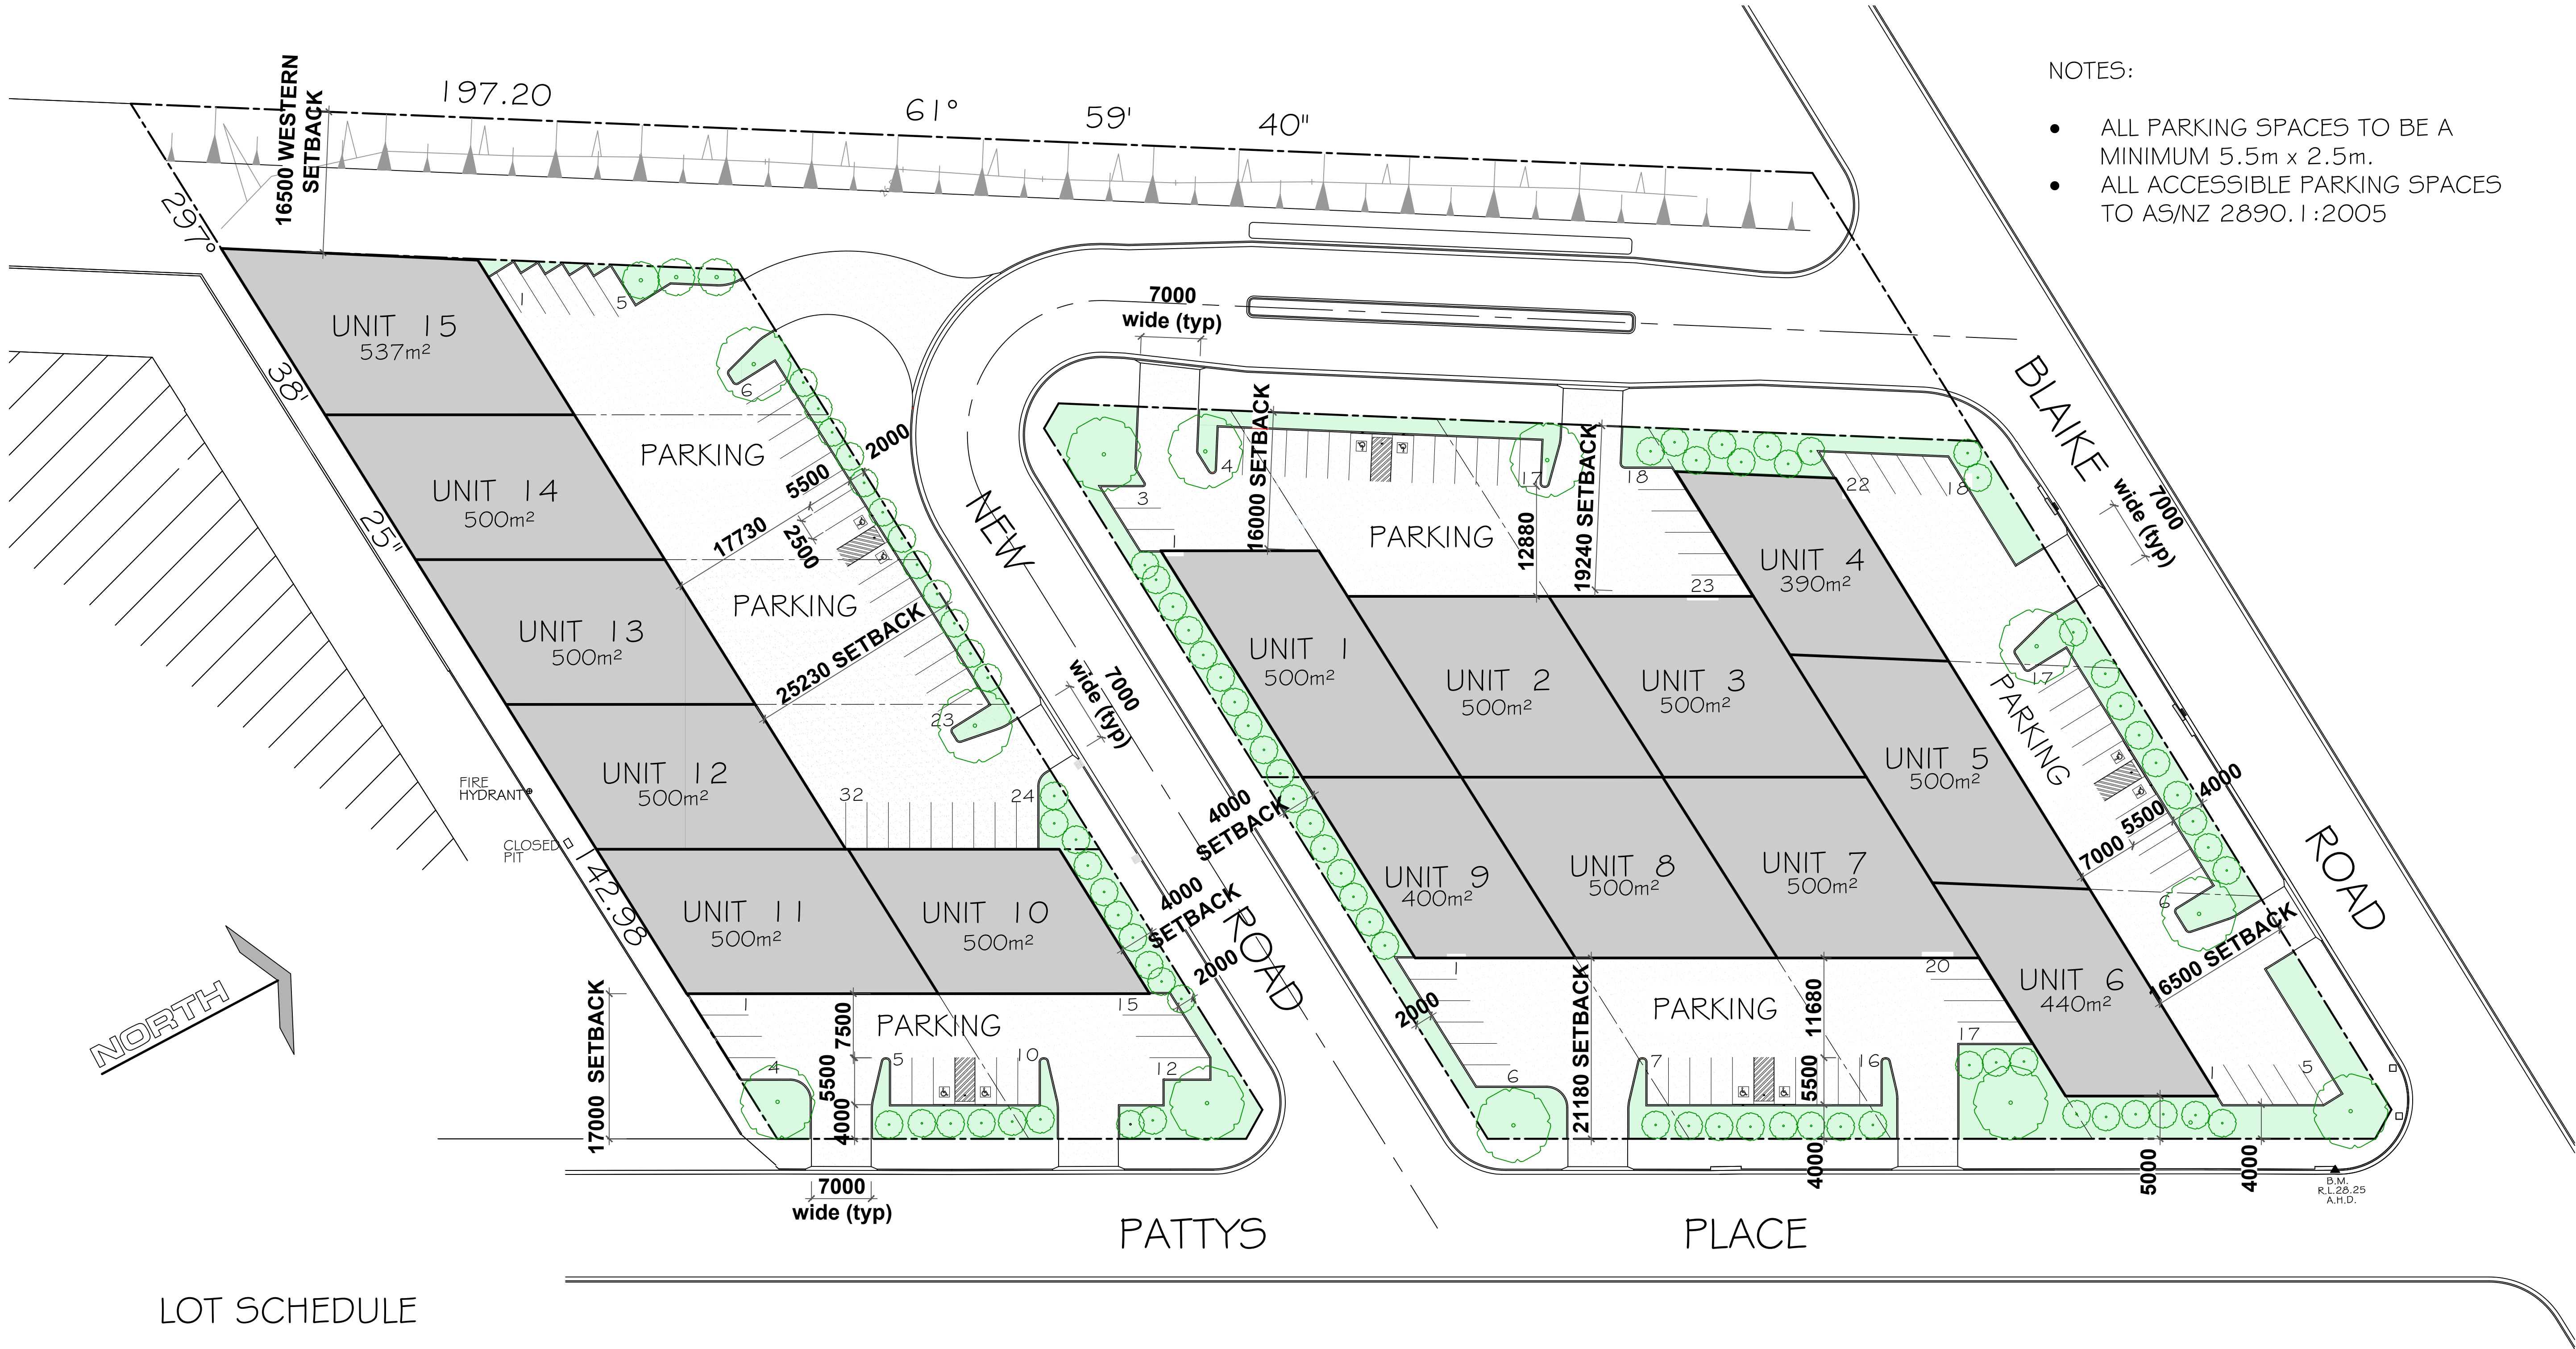

ISSUE

Wayne Wilson
Architectural Drafting
ABN 20 214 071 779
South Ponds NSW 2750
Ph: 0400 224 193
Email: wayne.w51@bigpond.com

NOTES

THIS DRAWING REMAINS THE COPYRIGHT OF WAYNE WILSON, AND MAY NOT BE REPRODUCED WITHOUT WRITTEN PERMISSION OF WAYNE WILSON.

ALL WORK HAS BEEN CARRIED OUT IN ACCORDANCE WITH THE REQUIREMENTS OF THE LOCAL COUNCIL, THE BUILDING CODE OF AUSTRALIA AND CURRENT AUSTRALIAN STANDARDS.

DO NOT SCALE OFF THE DRAWINGS.

THESE PLANS ARE TO BE READ TOGETHER WITH THE ENGINEERS DRAWINGS AND THE SPECIFICATION, WHERE APPLICABLE.

PROJECT

PROJECT: **INDICATIVE BUILDING ENVELOPE PLAN**

PROJECT NUMBER: **20-110**

CLIENT: **LEVADETES PROPERTY GROUP Pty. Ltd.**

ADDRESS: **121-133 BLAIE ROAD JAMISONTOWN NSW 2750**

DRAWING

TITLE: **SITE PLAN**

SCALE: **1:400**

SHEET SIZE: **A1**

DRAWN BY: **W.W.**

DATE: **MARCH 2020**

DEVELOPMENT APPLICATION

20-110-02