


LOT 29
DP 975322


No 796 - 802
LOT 62
DP 1220465

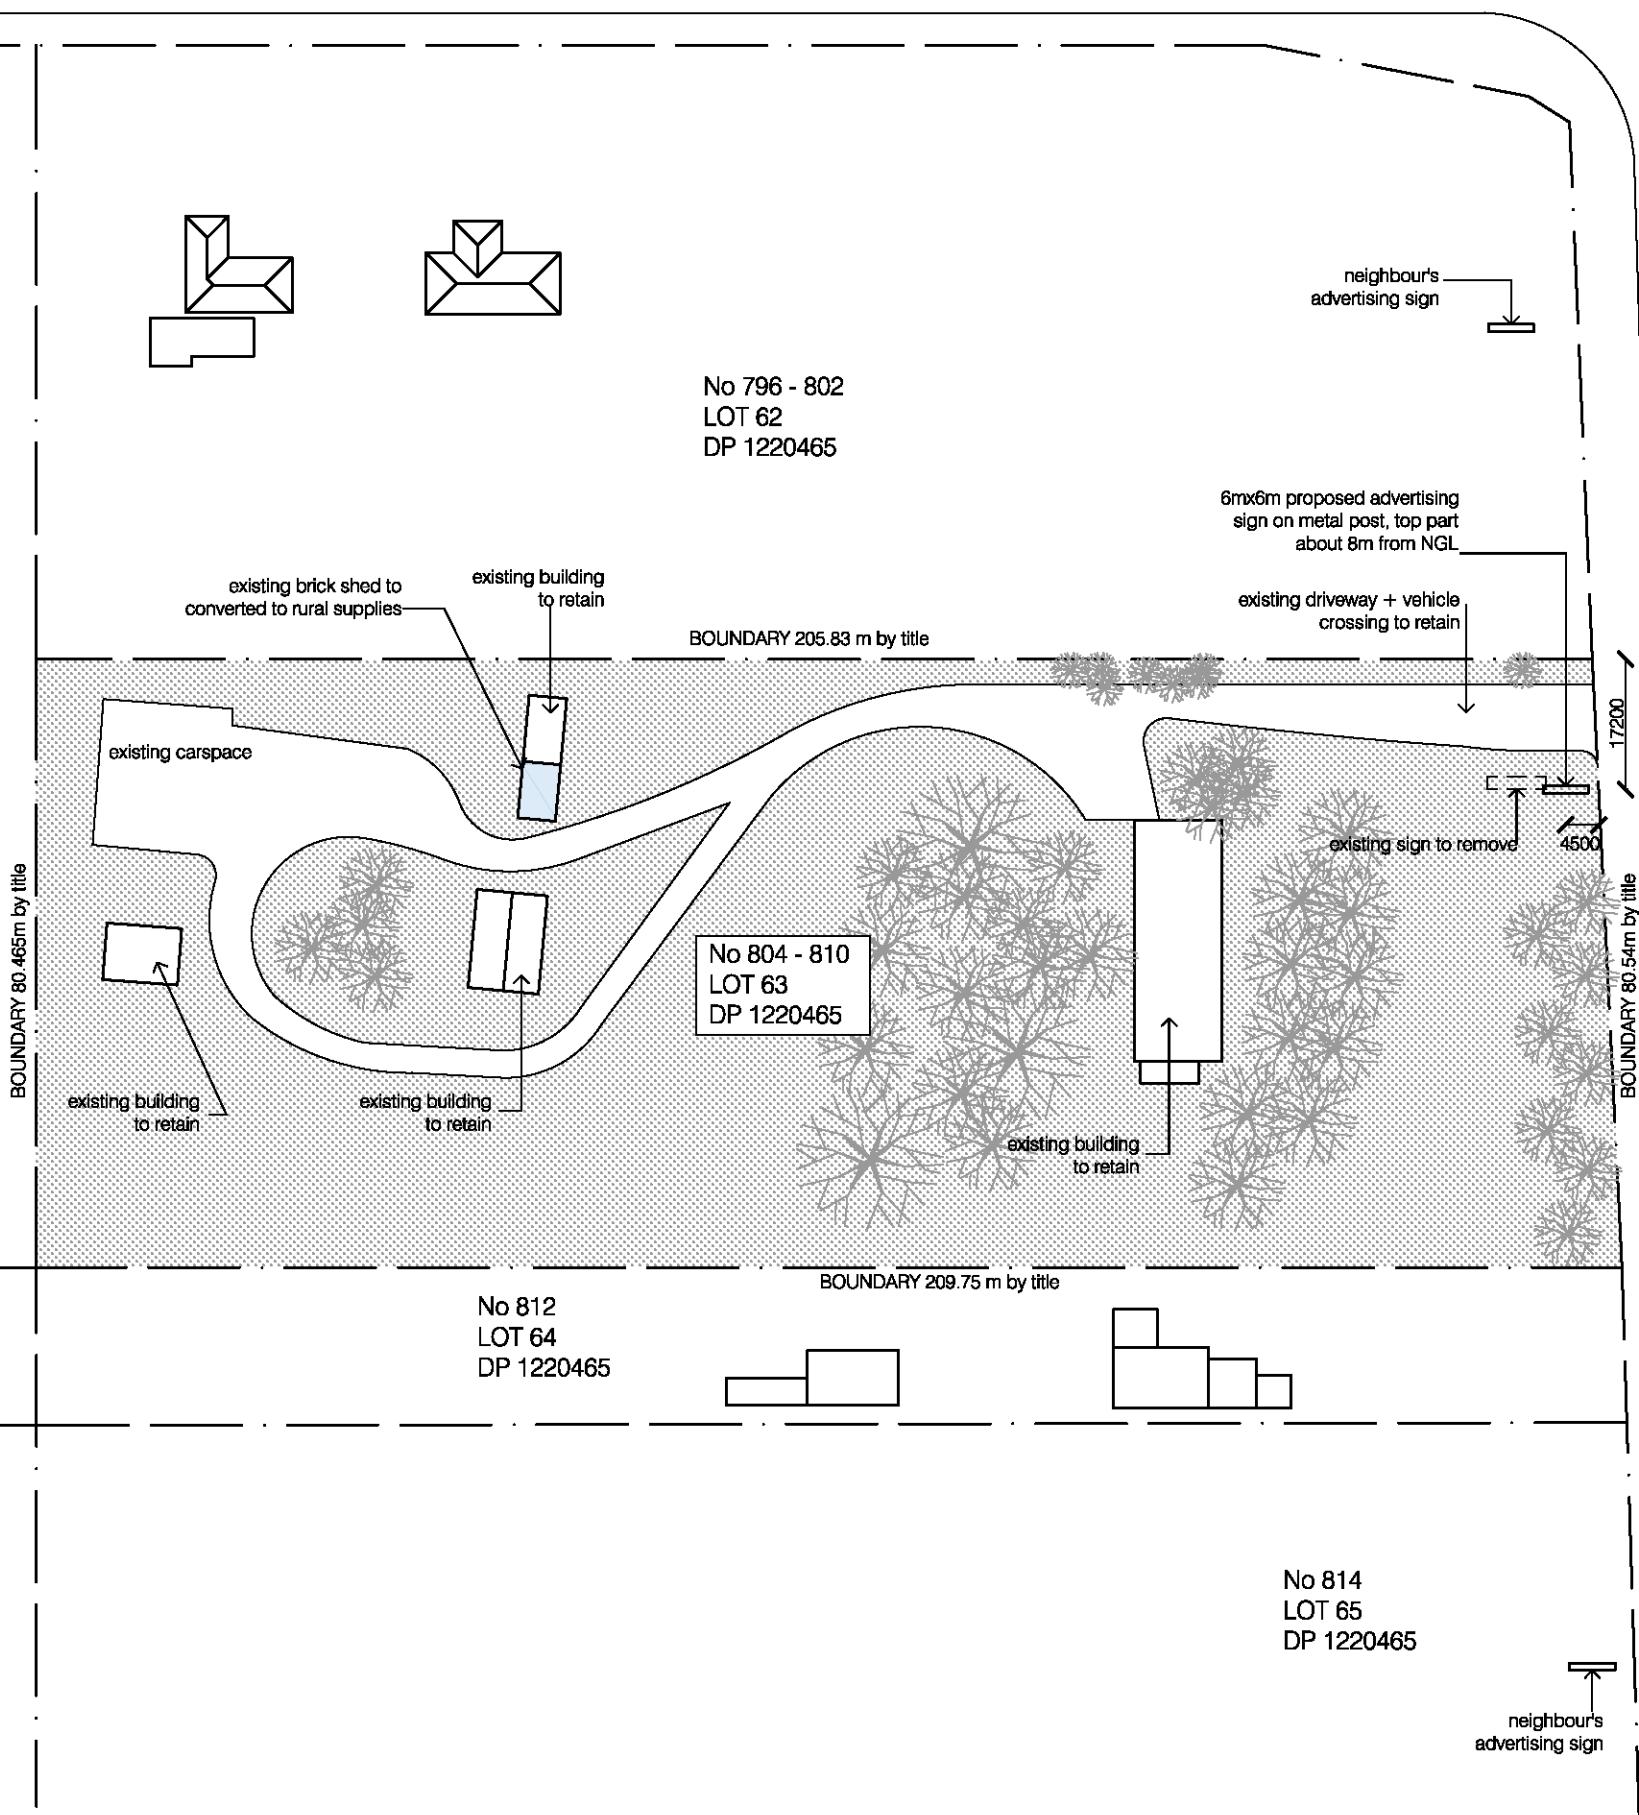

RICHMOND ROAD


date description
issue remember
approx
The Contractor shall verify all dimensions & levels on the site.
Written dimensions to take preference over scaled dimensions.
Documents & design remain the copyright of the Architect & cannot be reproduced without written consent.


HARRYDESIGNSTUDIO PTY LTD
ABN 68814733204
add phone email website

 

SITE PLAN
RURAL_SUPPLIES
804-810 richmond rd,
berkshire park

DA01
scale 1:1000
plot date 30/09/2020
issue
job no. drawing no
BERKSHIRE

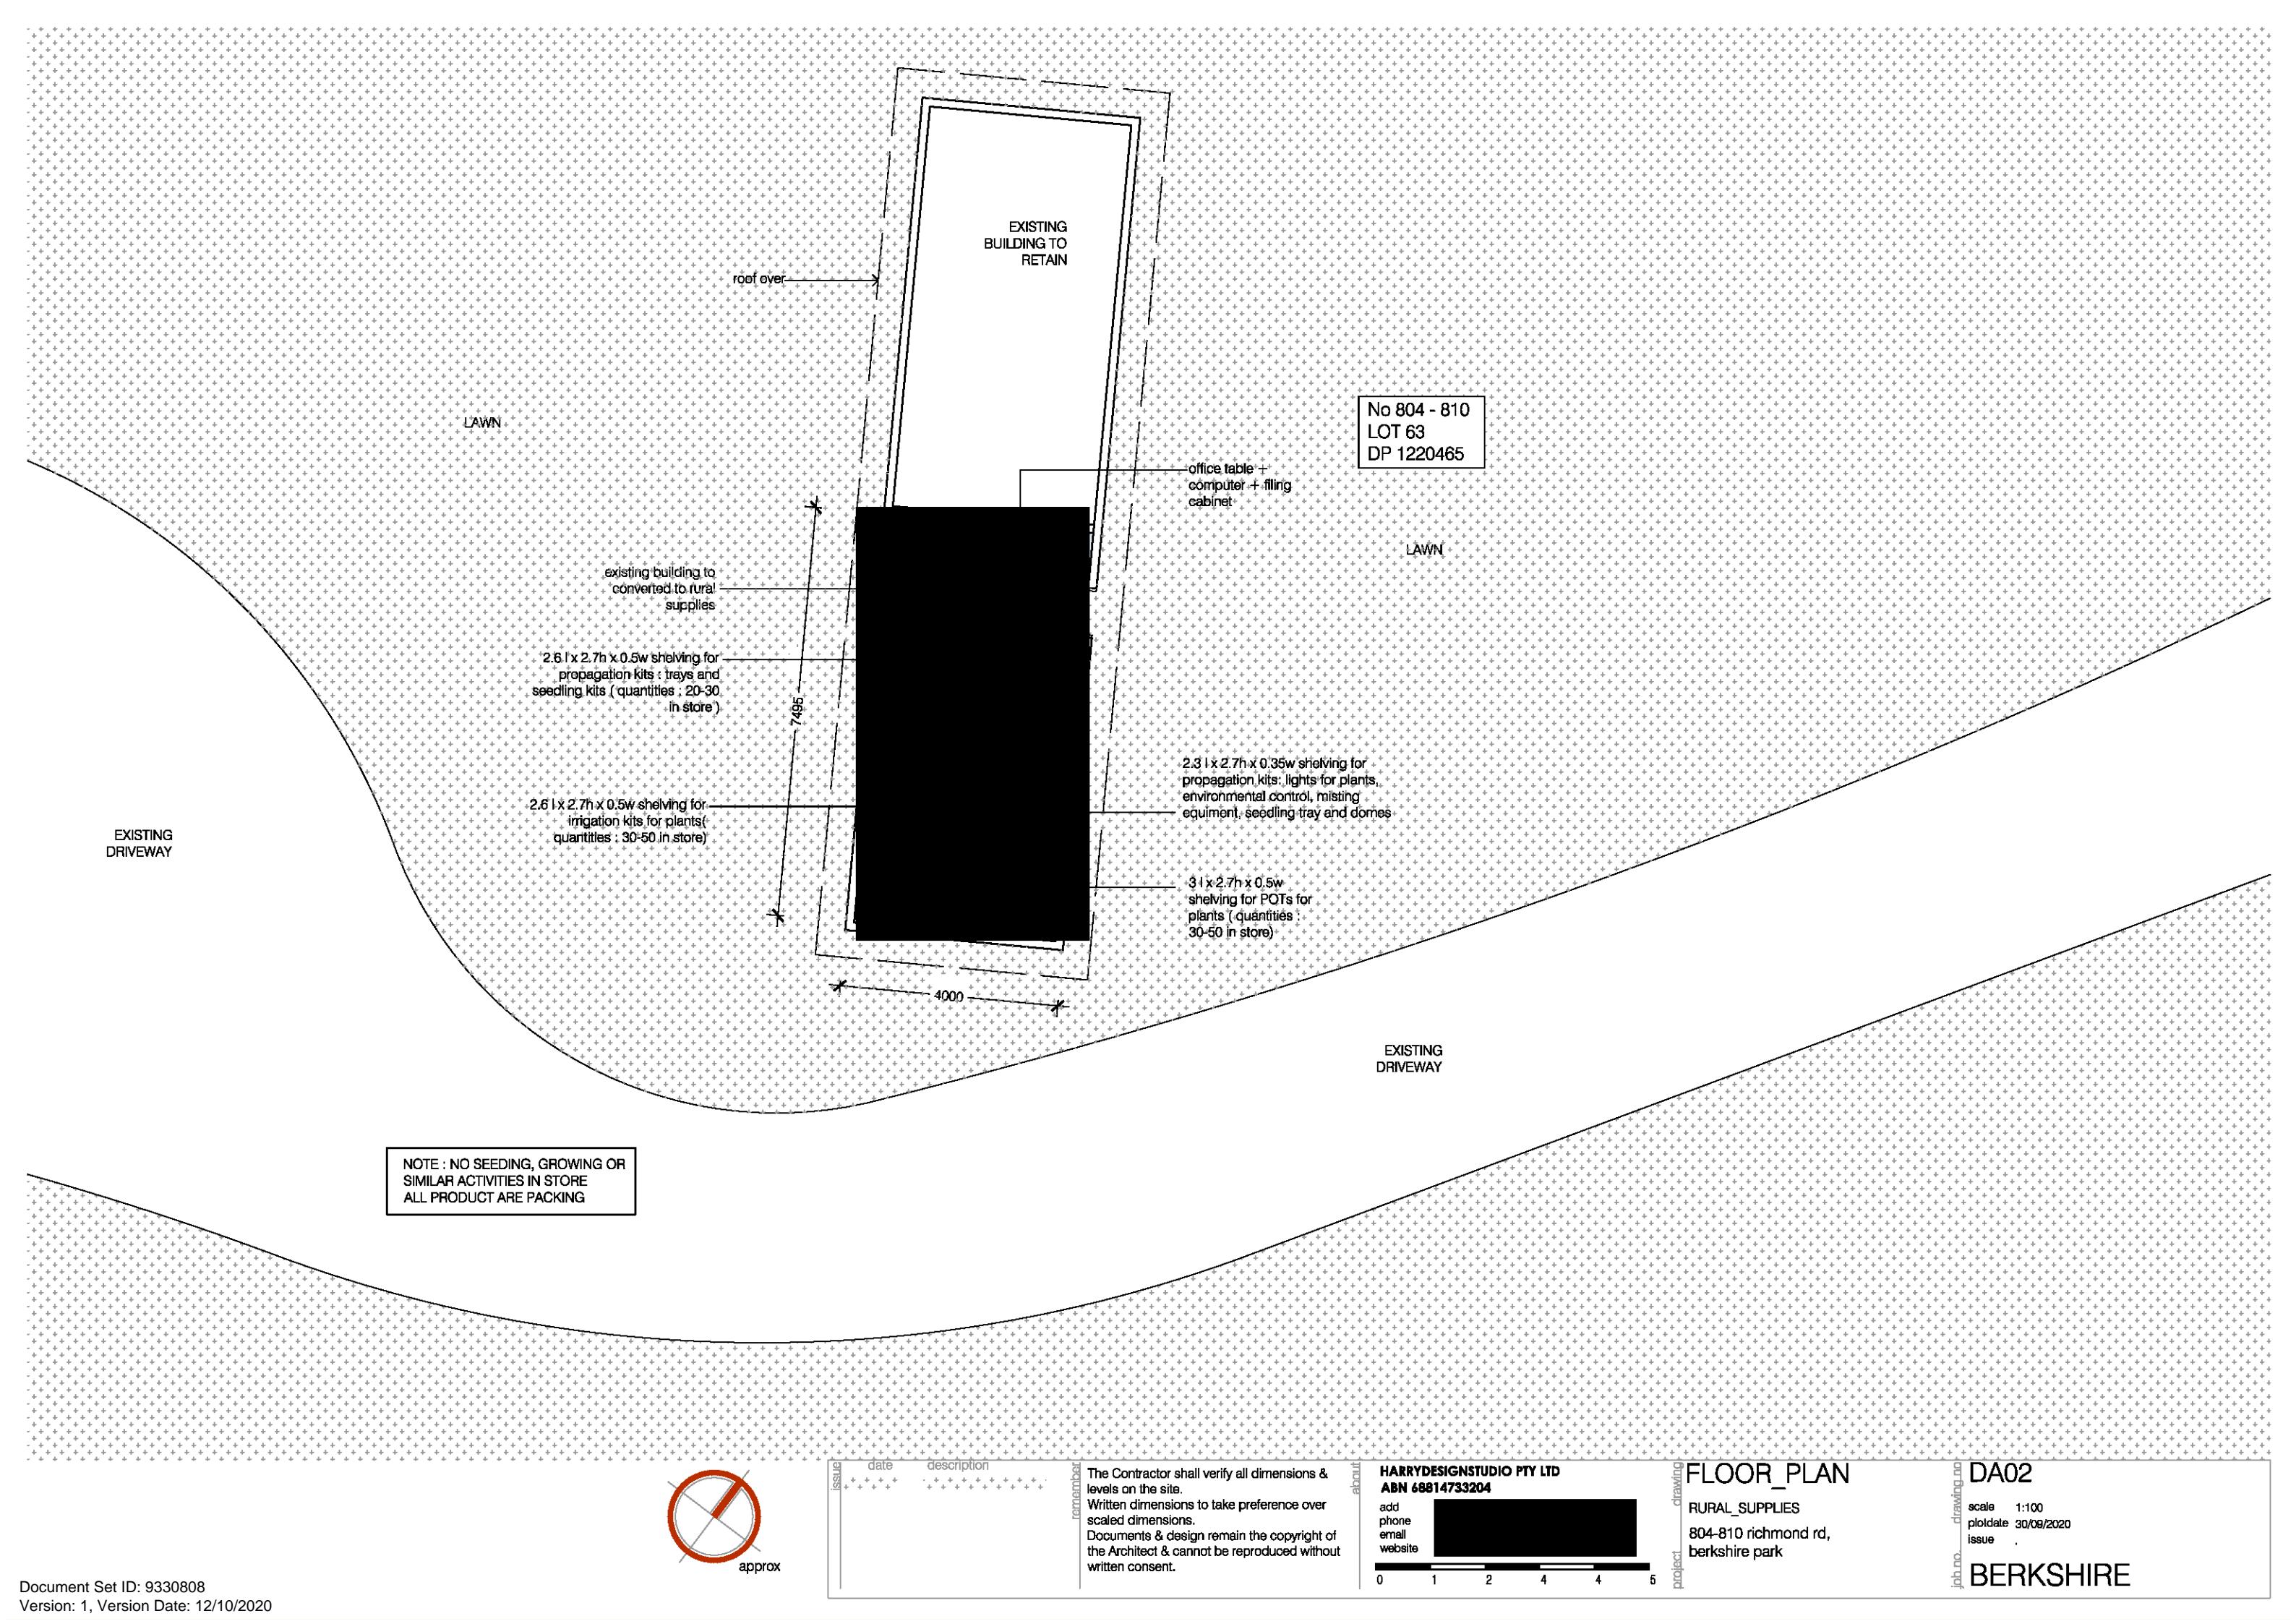

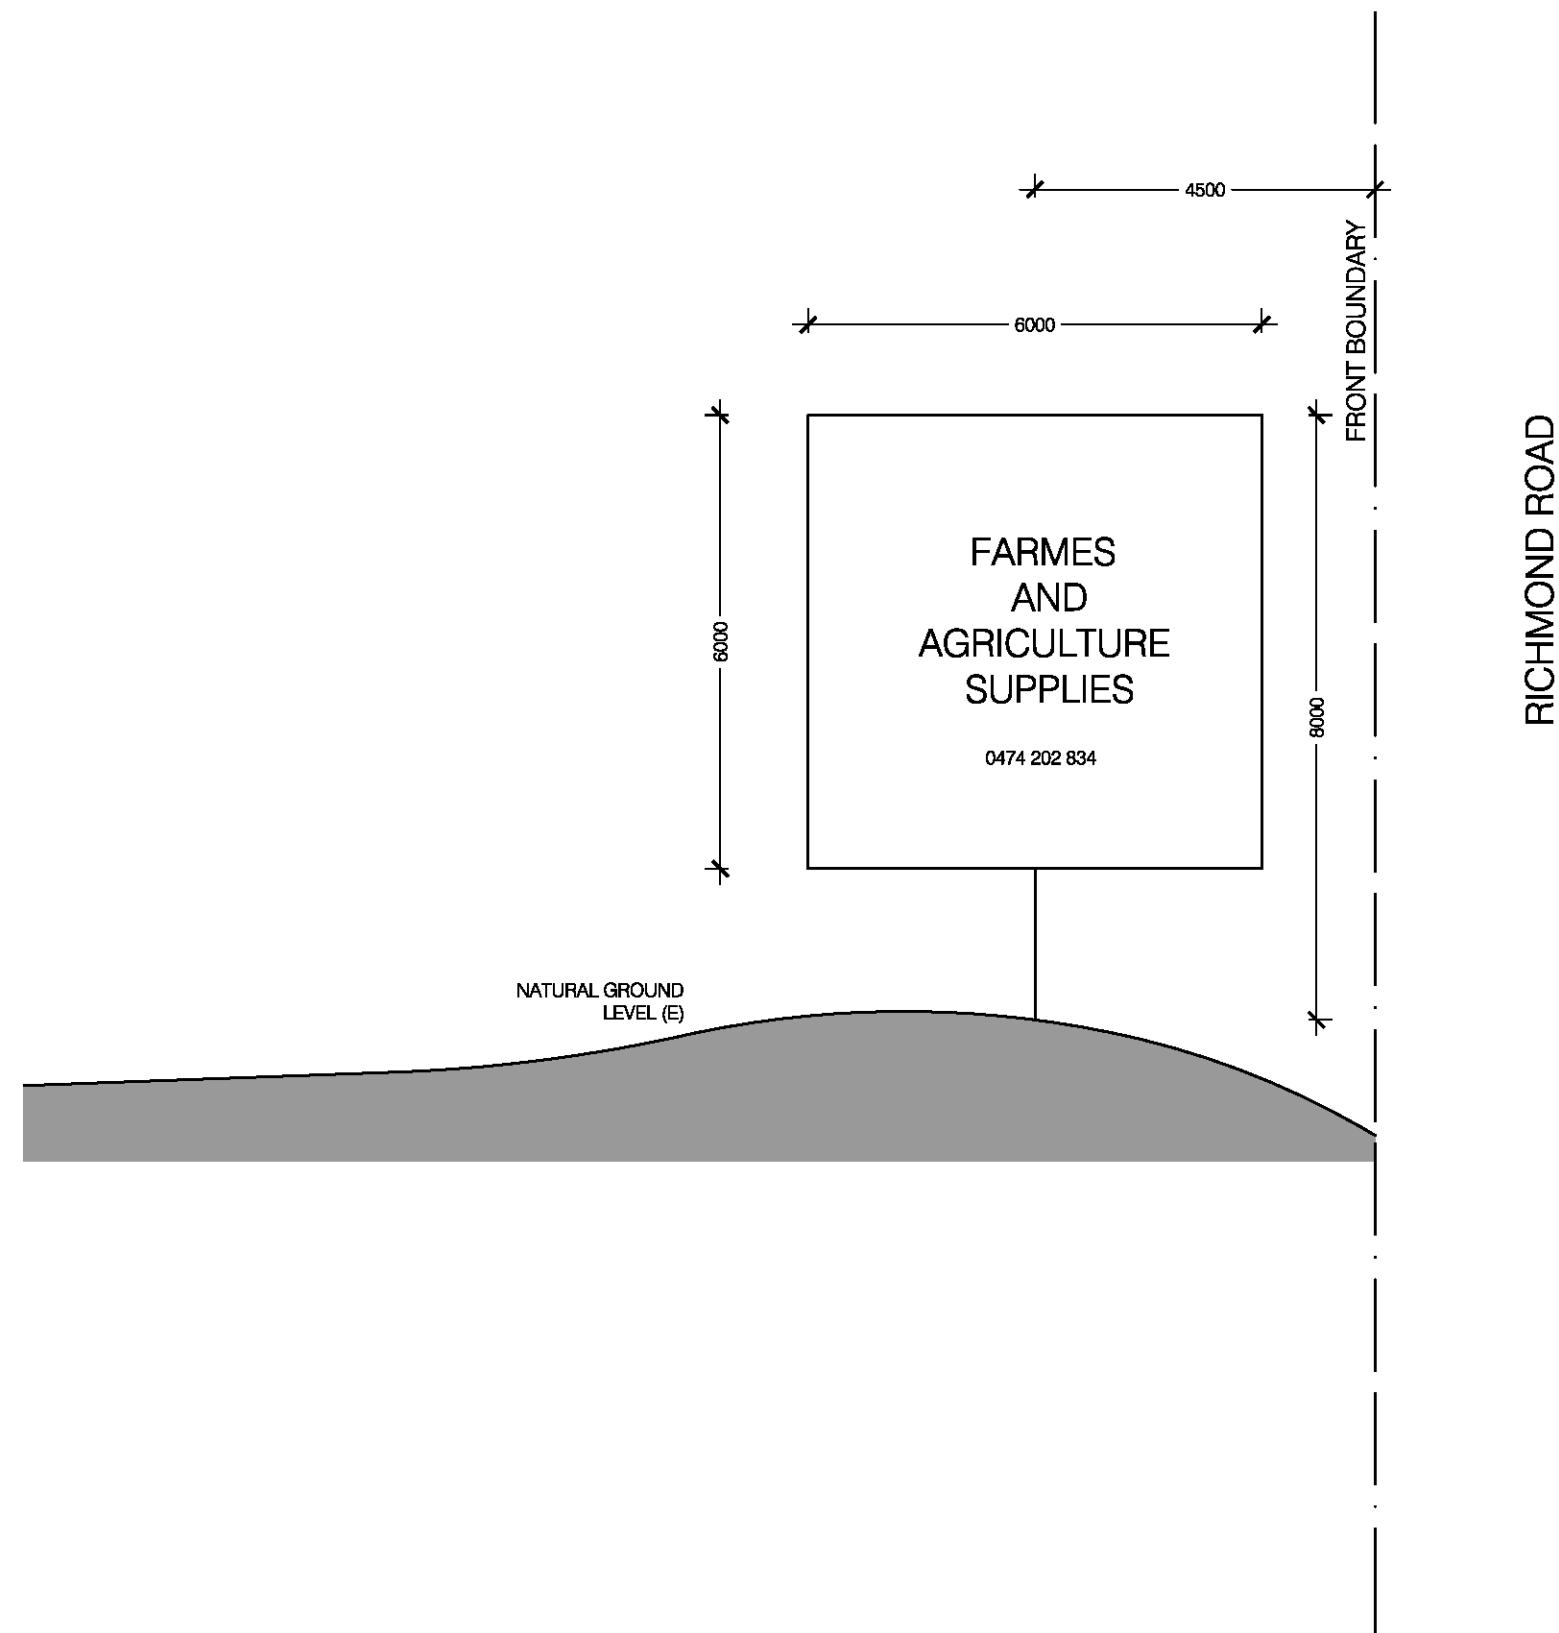

issue	date	description	remainder	about	project	drawing no	job no	
				The Contractor shall verify all dimensions & levels on the site. Written dimensions to take preference over scaled dimensions. Documents & design remain the copyright of the Architect & cannot be reproduced without written consent.	HARRYDESIGNSTUDIO PTY LTD ABN 68814733204 add phone email website [REDACTED]	SIGN_ELEVATION RURAL_SUPPLIES 804-810 richmond rd, berkshire park	DA03	scale 1:100 plot date 30/09/2020 issue
				0 1 2 4 4 5			BERKSHIRE	