


ST MARYS
PIAZZA



1 PLAN - LOCALITY
NTS

Location of
proposed markets

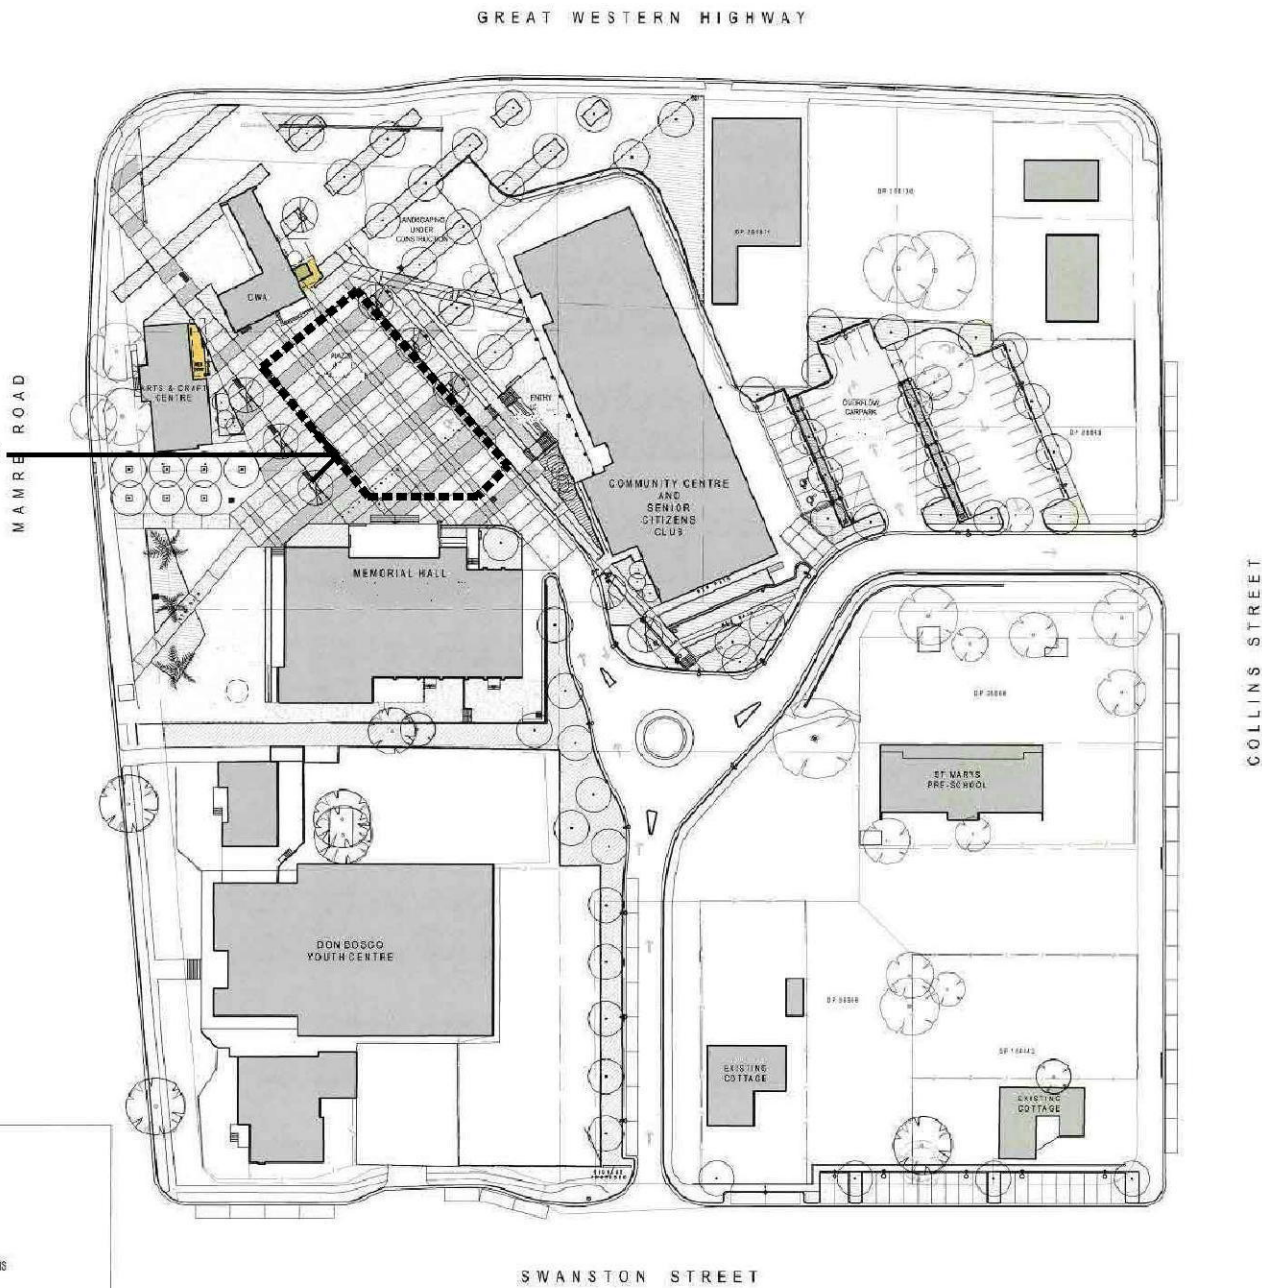

ED IN
ON

PLAN
FLOOR PLANS
ELEVATIONS & SECTIONS
ROOF PLANS

OVER COUNCIL OWNED LAND AT ST MARYS

1 PROPOSED SITE PLAN
SCALE 1:500

2 PLAN - SITE
NTS

B	14.08.2013	FOR DA SUBMISSION	RMC
A	23.07.2013	FOR COMMENT	RMC

REV.	DATE	DESCRIPTION	BY
------	------	-------------	----

PHASE
DESIGN DEVELOPMENT

CLIENT
PENRITH CITY COUNCIL
COMMUNITY &
CULTURAL DEVELOPMENT

ARCHITECT
PENRITH CITY COUNCIL
Major Projects Department.
601 High Street
PENRITH NSW 2750 Australia
Postal Address:
GPO Box 60
Penrith NSW 2751 Australia
p: (02) 4732 7777
f: (02) 4732 7958
e: penrithc@penrithcity.nsw.gov.au

PROJECT
Penrith Valley Cultural Centre
St Marys Corner,
Crn Great Western Highway, Mamre Road

TITLE
Locality & Site Plan

SCALE	AS SHOWN	DRAWN	RMC	PROJECT CODE
DATE	23.07.13			

SHEET NO.
DA-MP-A-2013-13-01 rev(B)