



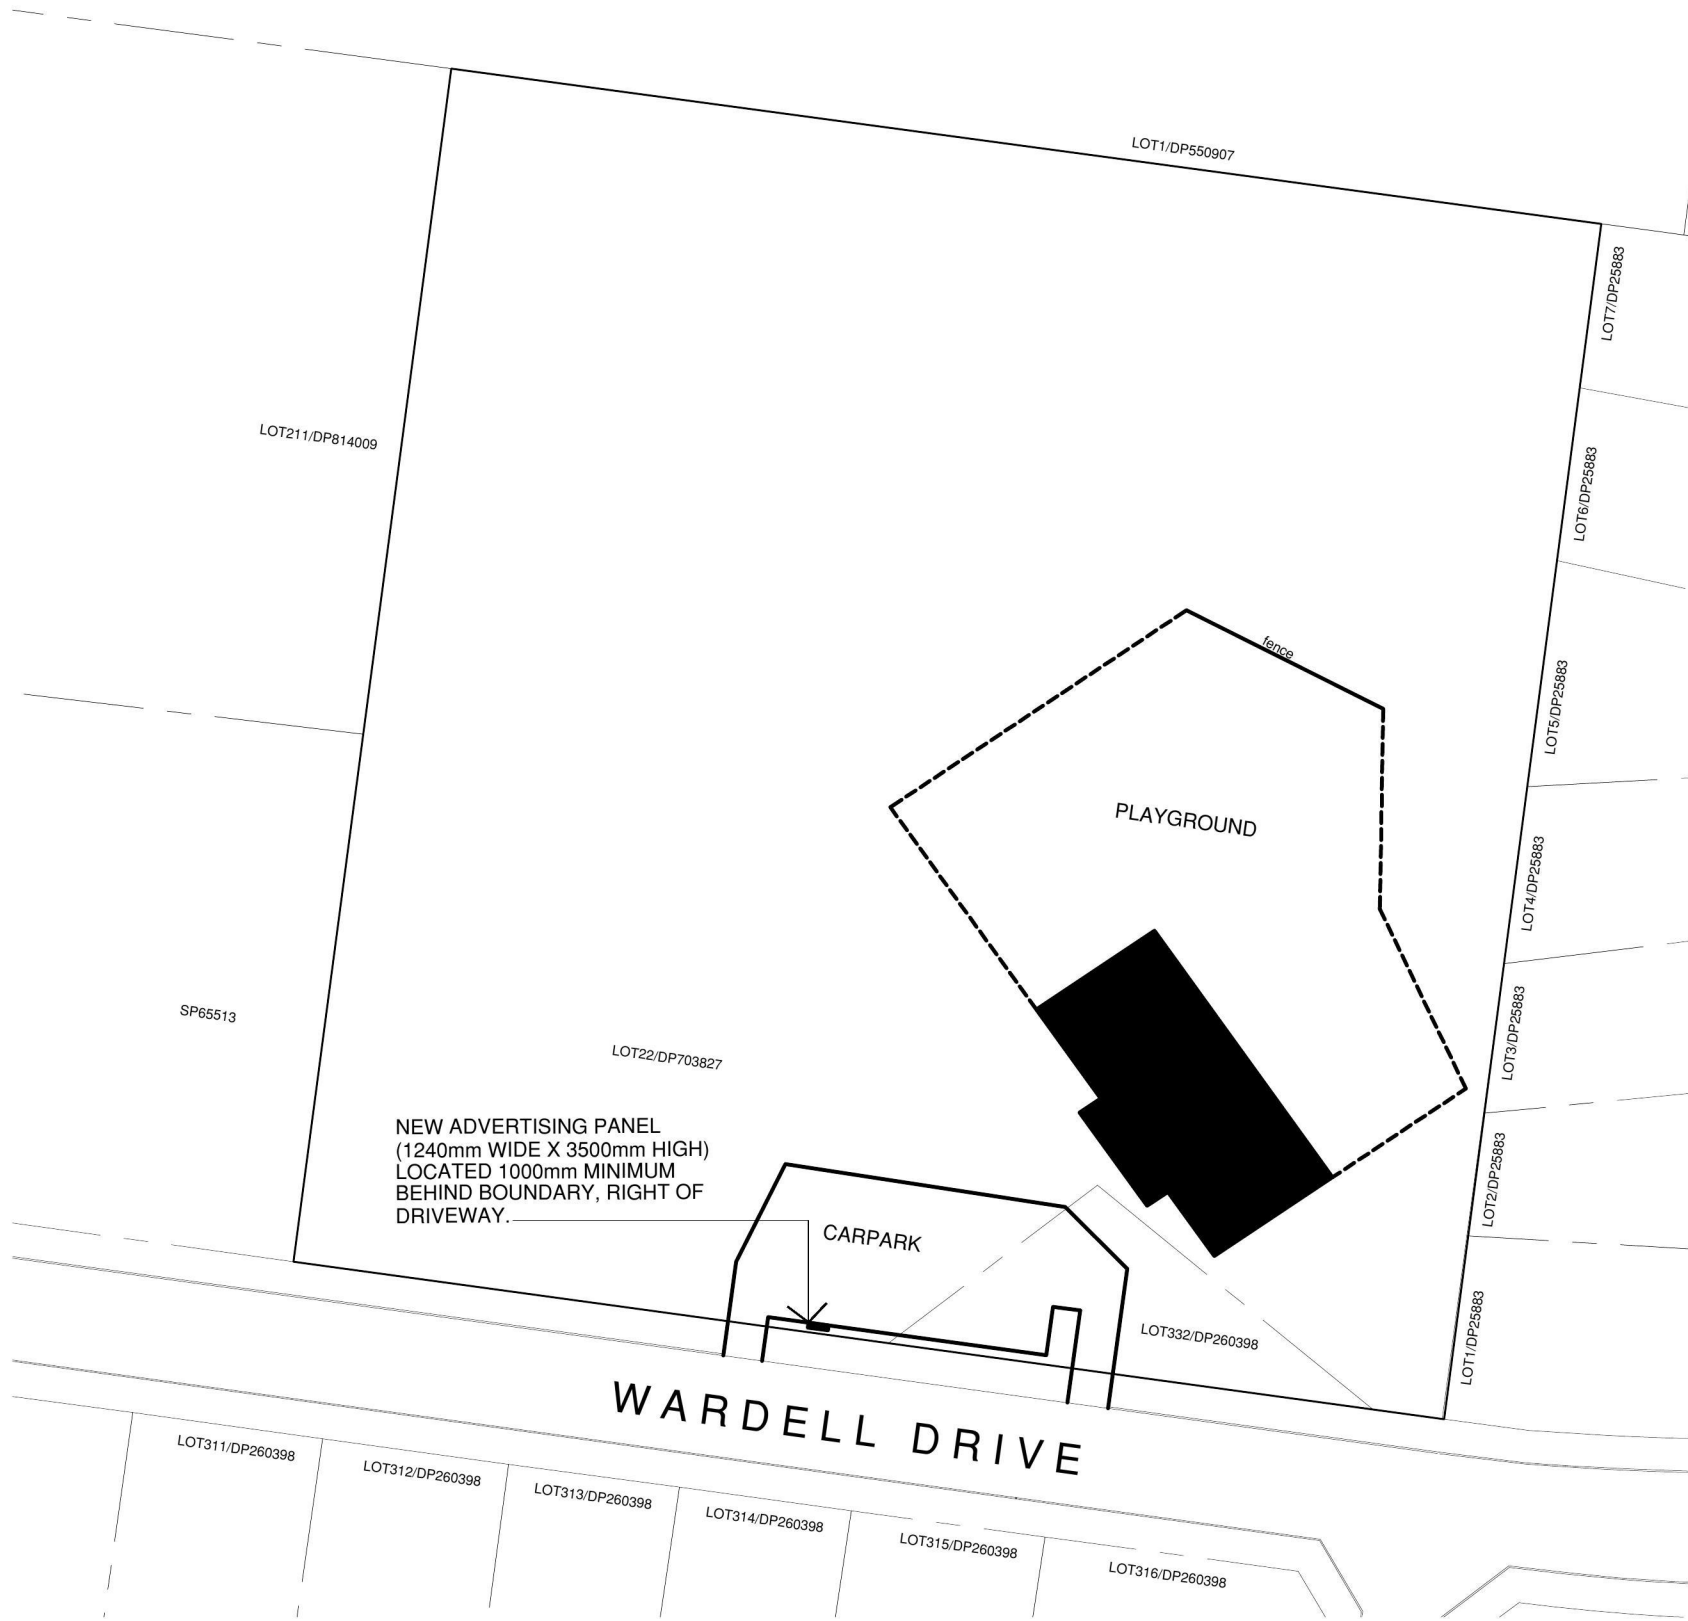

2 SITE PLAN
1:750

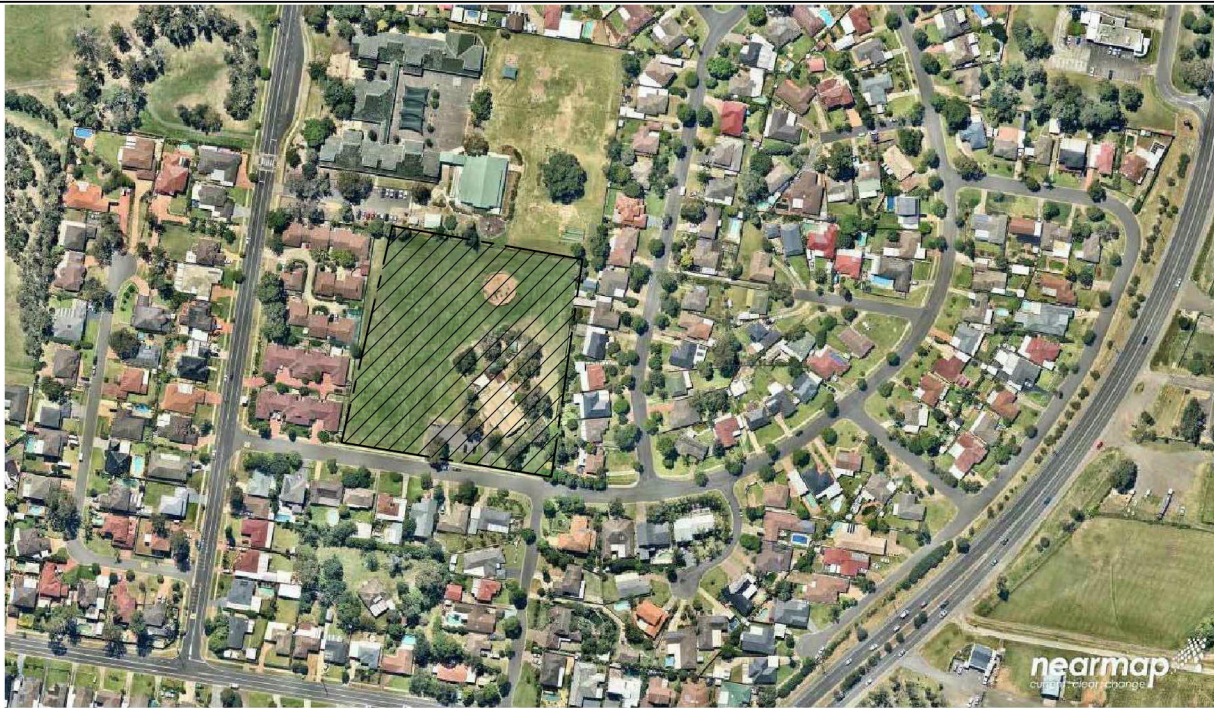

1 LOCALITY PLAN
NTS

LEGEND
SITE

B 14.04.2017 For DA RMC

REV.	DATE	DESCRIPTION	BY
------	------	-------------	----

PHASE
FOR DEVELOPMENT APPLICATION

CLIENT
PENRITH CITY COUNCIL
CHILDREN SERVICES

ARCHITECT
PENRITH CITY COUNCIL
Major Projects Department.
601 High Street
PENRITH NSW 2750 Australia
Postal Address:
GPO Box 60
Penrith NSW 2751 Australia
p: (02) 4732 7777
f: (02) 4732 7658
e: penrithcity@penrithcity.nsw.gov.au

PROJECT
PLATYPUS CHILDREN CENTRE
63 WARDELL DRIVE, SOUTH PENRITH
Lot 22 / DP 703027

TITLE
LOCALITY PLAN
& SITE PLAN

SCALE (A3)	DRAWN	RMC	PROJECT CODE
------------	-------	-----	--------------

DATE	03-04-2017	APPROVED	
------	------------	----------	--

SHEET NO.
MP-A-1704- 01 REV[B]



DRAWING REGISTER LIST
MP-A-1704-01 LOCALITY PLAN & SITE PLAN
MP-A-1704-02 ELEVATION