


SCENTRE GROUP

AMALIA FONDAS
Retail Design Manager


abingham@scentregroup.com
M +61 (0) 437 361 159 T +61 (0) 2 9358 7000
85 Castlereagh Street, Sydney NSW 2000
GPO Box 4004, Sydney NSW 2001
scentregroup.com

OWNER AND Operator of **Westfield** in Australia and New Zealand

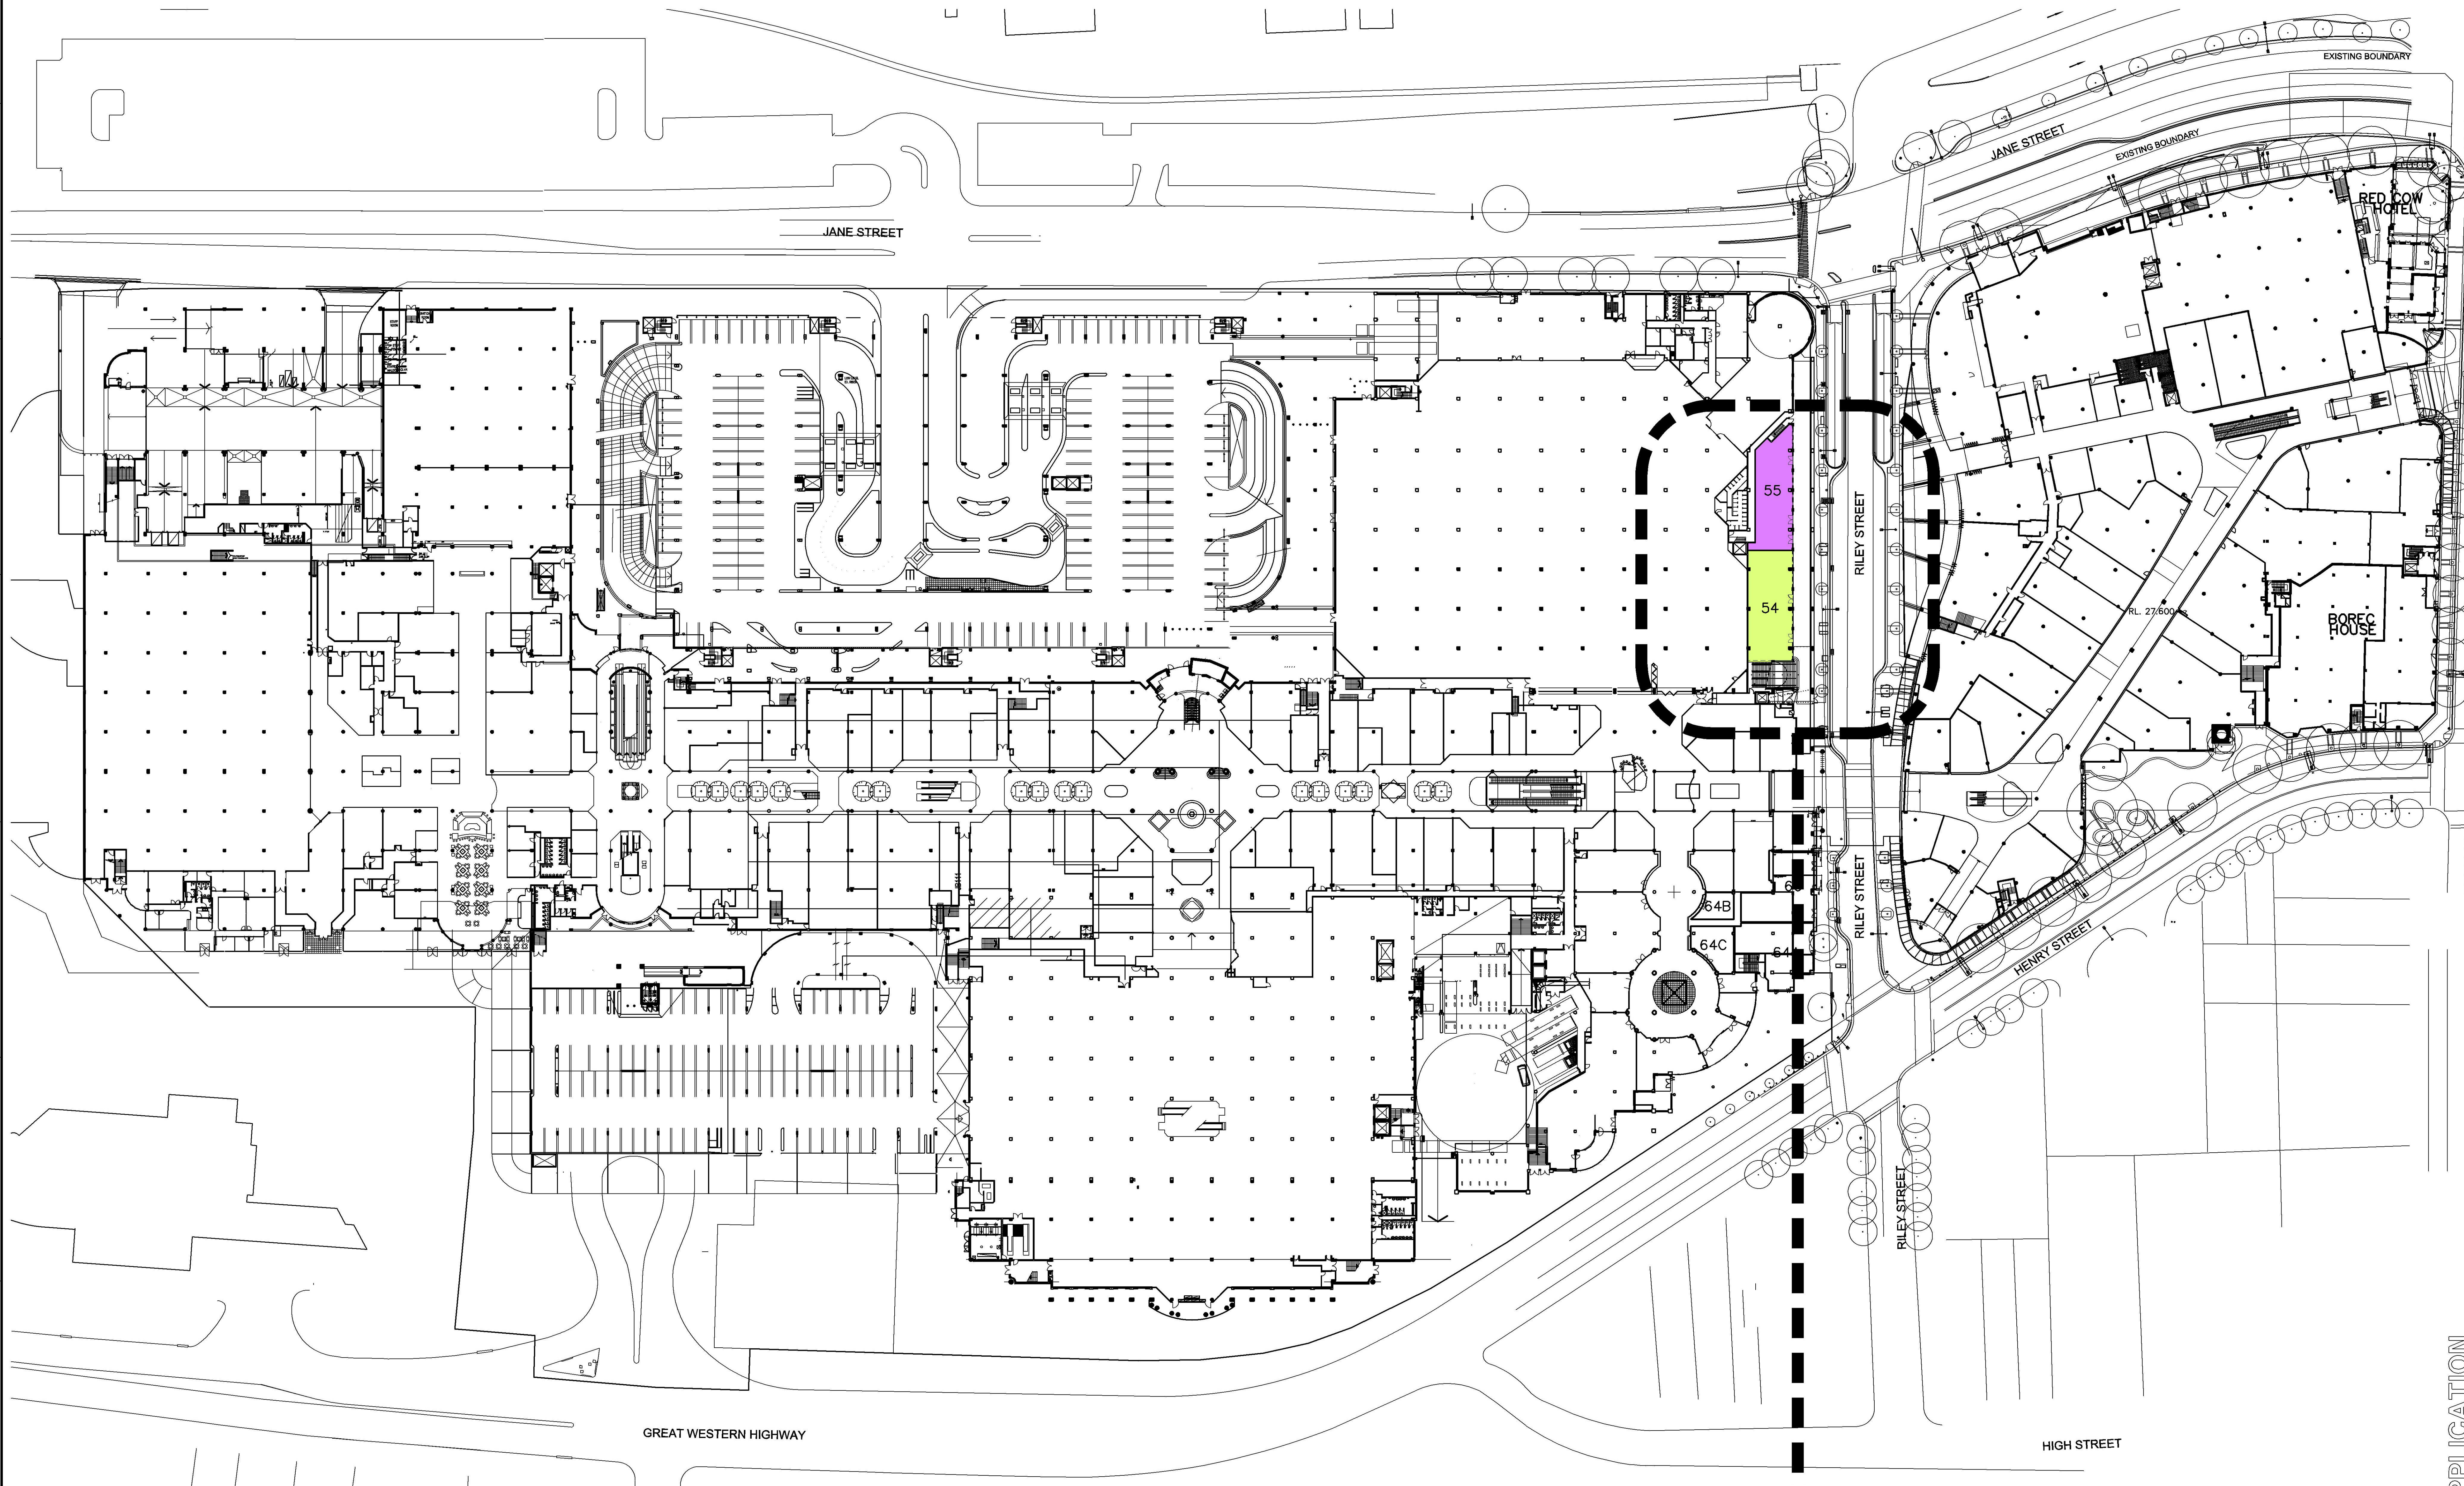


1 LOCATION PLAN
RILEY STREET UPGRADE
CAD REF.: 1:1000

ZONE 'F'
LOCATION OF WORKS
TO EXISTING SHOPS
No.54 & No.55

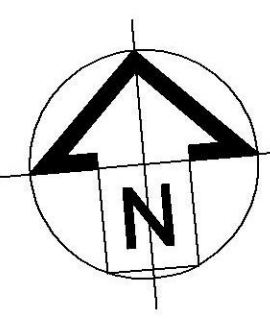

DEVELOPMENT APPLICATION

A	25.08.14	T.T	ISSUED FOR DEVELOPMENT APPLICATION
Rev	Date	By	CHK Description

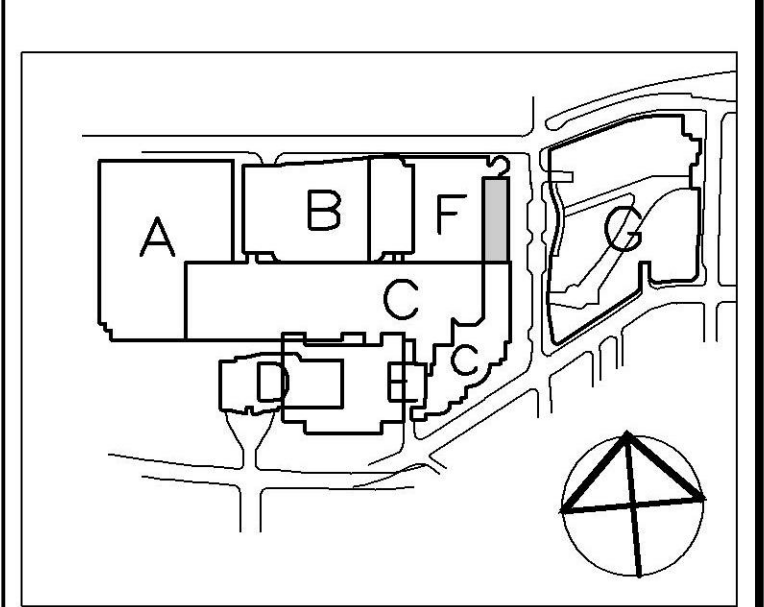


General Note:
ALL INFORMATION TO BE OBTAINED ON SITE. WRITTEN DIMENSIONS ONLY TO BE USED. REFER TO ALL LISTS.
CONTRACTOR TO VERIFY ALL DIMENSIONS & SPACES SHOWN ON THIS DRAWING. DIMENSIONS MAY VARY AND
CONFORMANCE TO THE ARCHITECT'S DESIGN SHALL BE THE RESPONSIBILITY OF THE CONTRACTOR. WRITTEN
DIMENSIONS OF THE DESIGN SHALL PREVAIL OVER ANY DIMENSIONS SHOWN ON THIS DRAWING. WRITTEN
DIMENSIONS SHALL BE USED FOR ALL CONSTRUCTION.




SCENTRE GROUP
Owner and Operator of Westfield in Australia and New Zealand

PENRITH


Scentre Design & Construction Pty Limited
85 Castlereagh Street, Sydney NSW 2000
Phone (02) 9358 7000 Fax (02) 9028 8500
GPO Box 4804 Sydney NSW 2001
ACN 600 387 285

Title		
RILEY STREET UPGRADE SHOPS No.54 & No.55		
LOCATION PLAN		
Drawing Scale	Scale Bar 1:1	
1:1000@A0	0 10 20 30 40 50	
Drawn By	CAD Filename	Plot Date
T.T	DA-00_SITE PLAN.DWG	8.08.14
Project No.	Drawing No.	Revision
C57452	DA-00	A

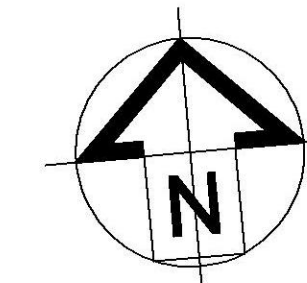

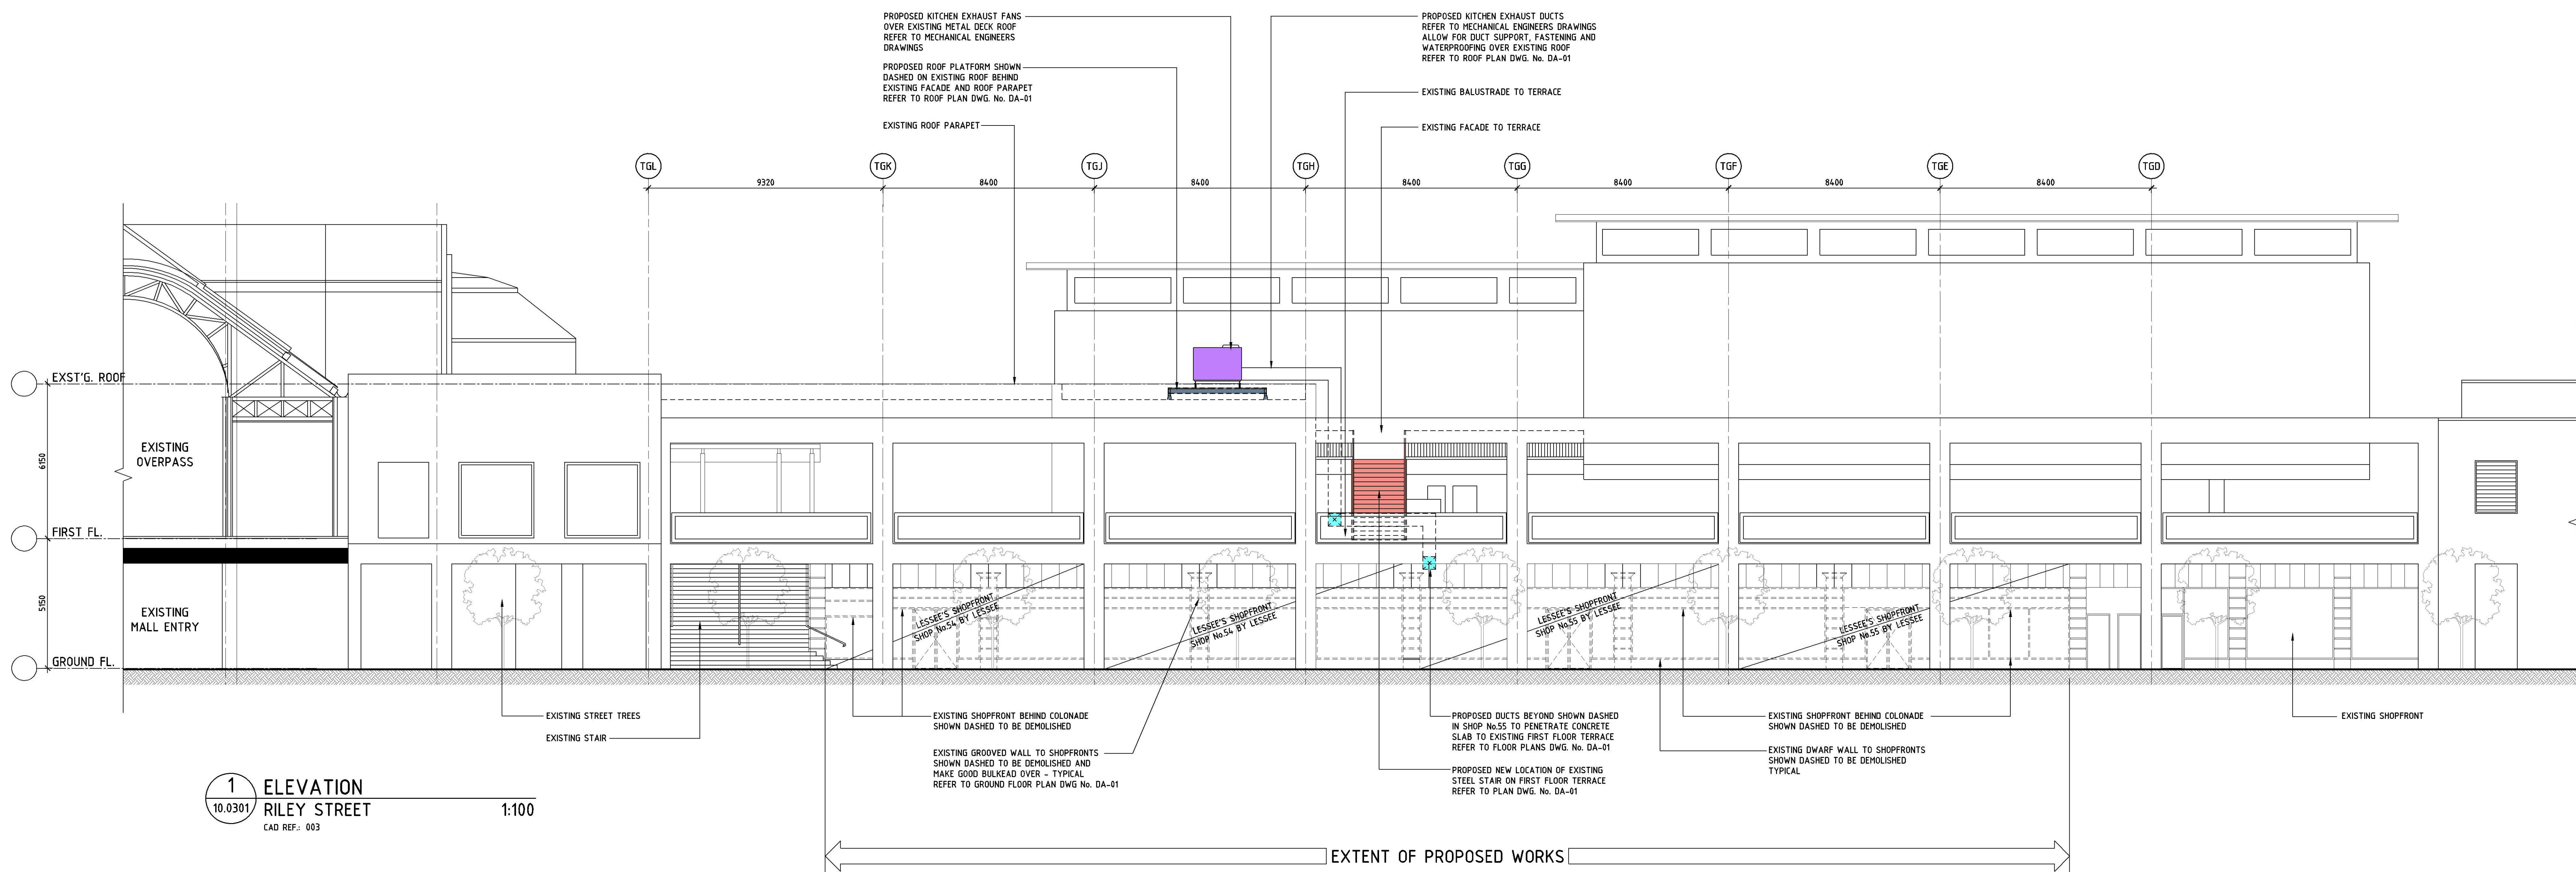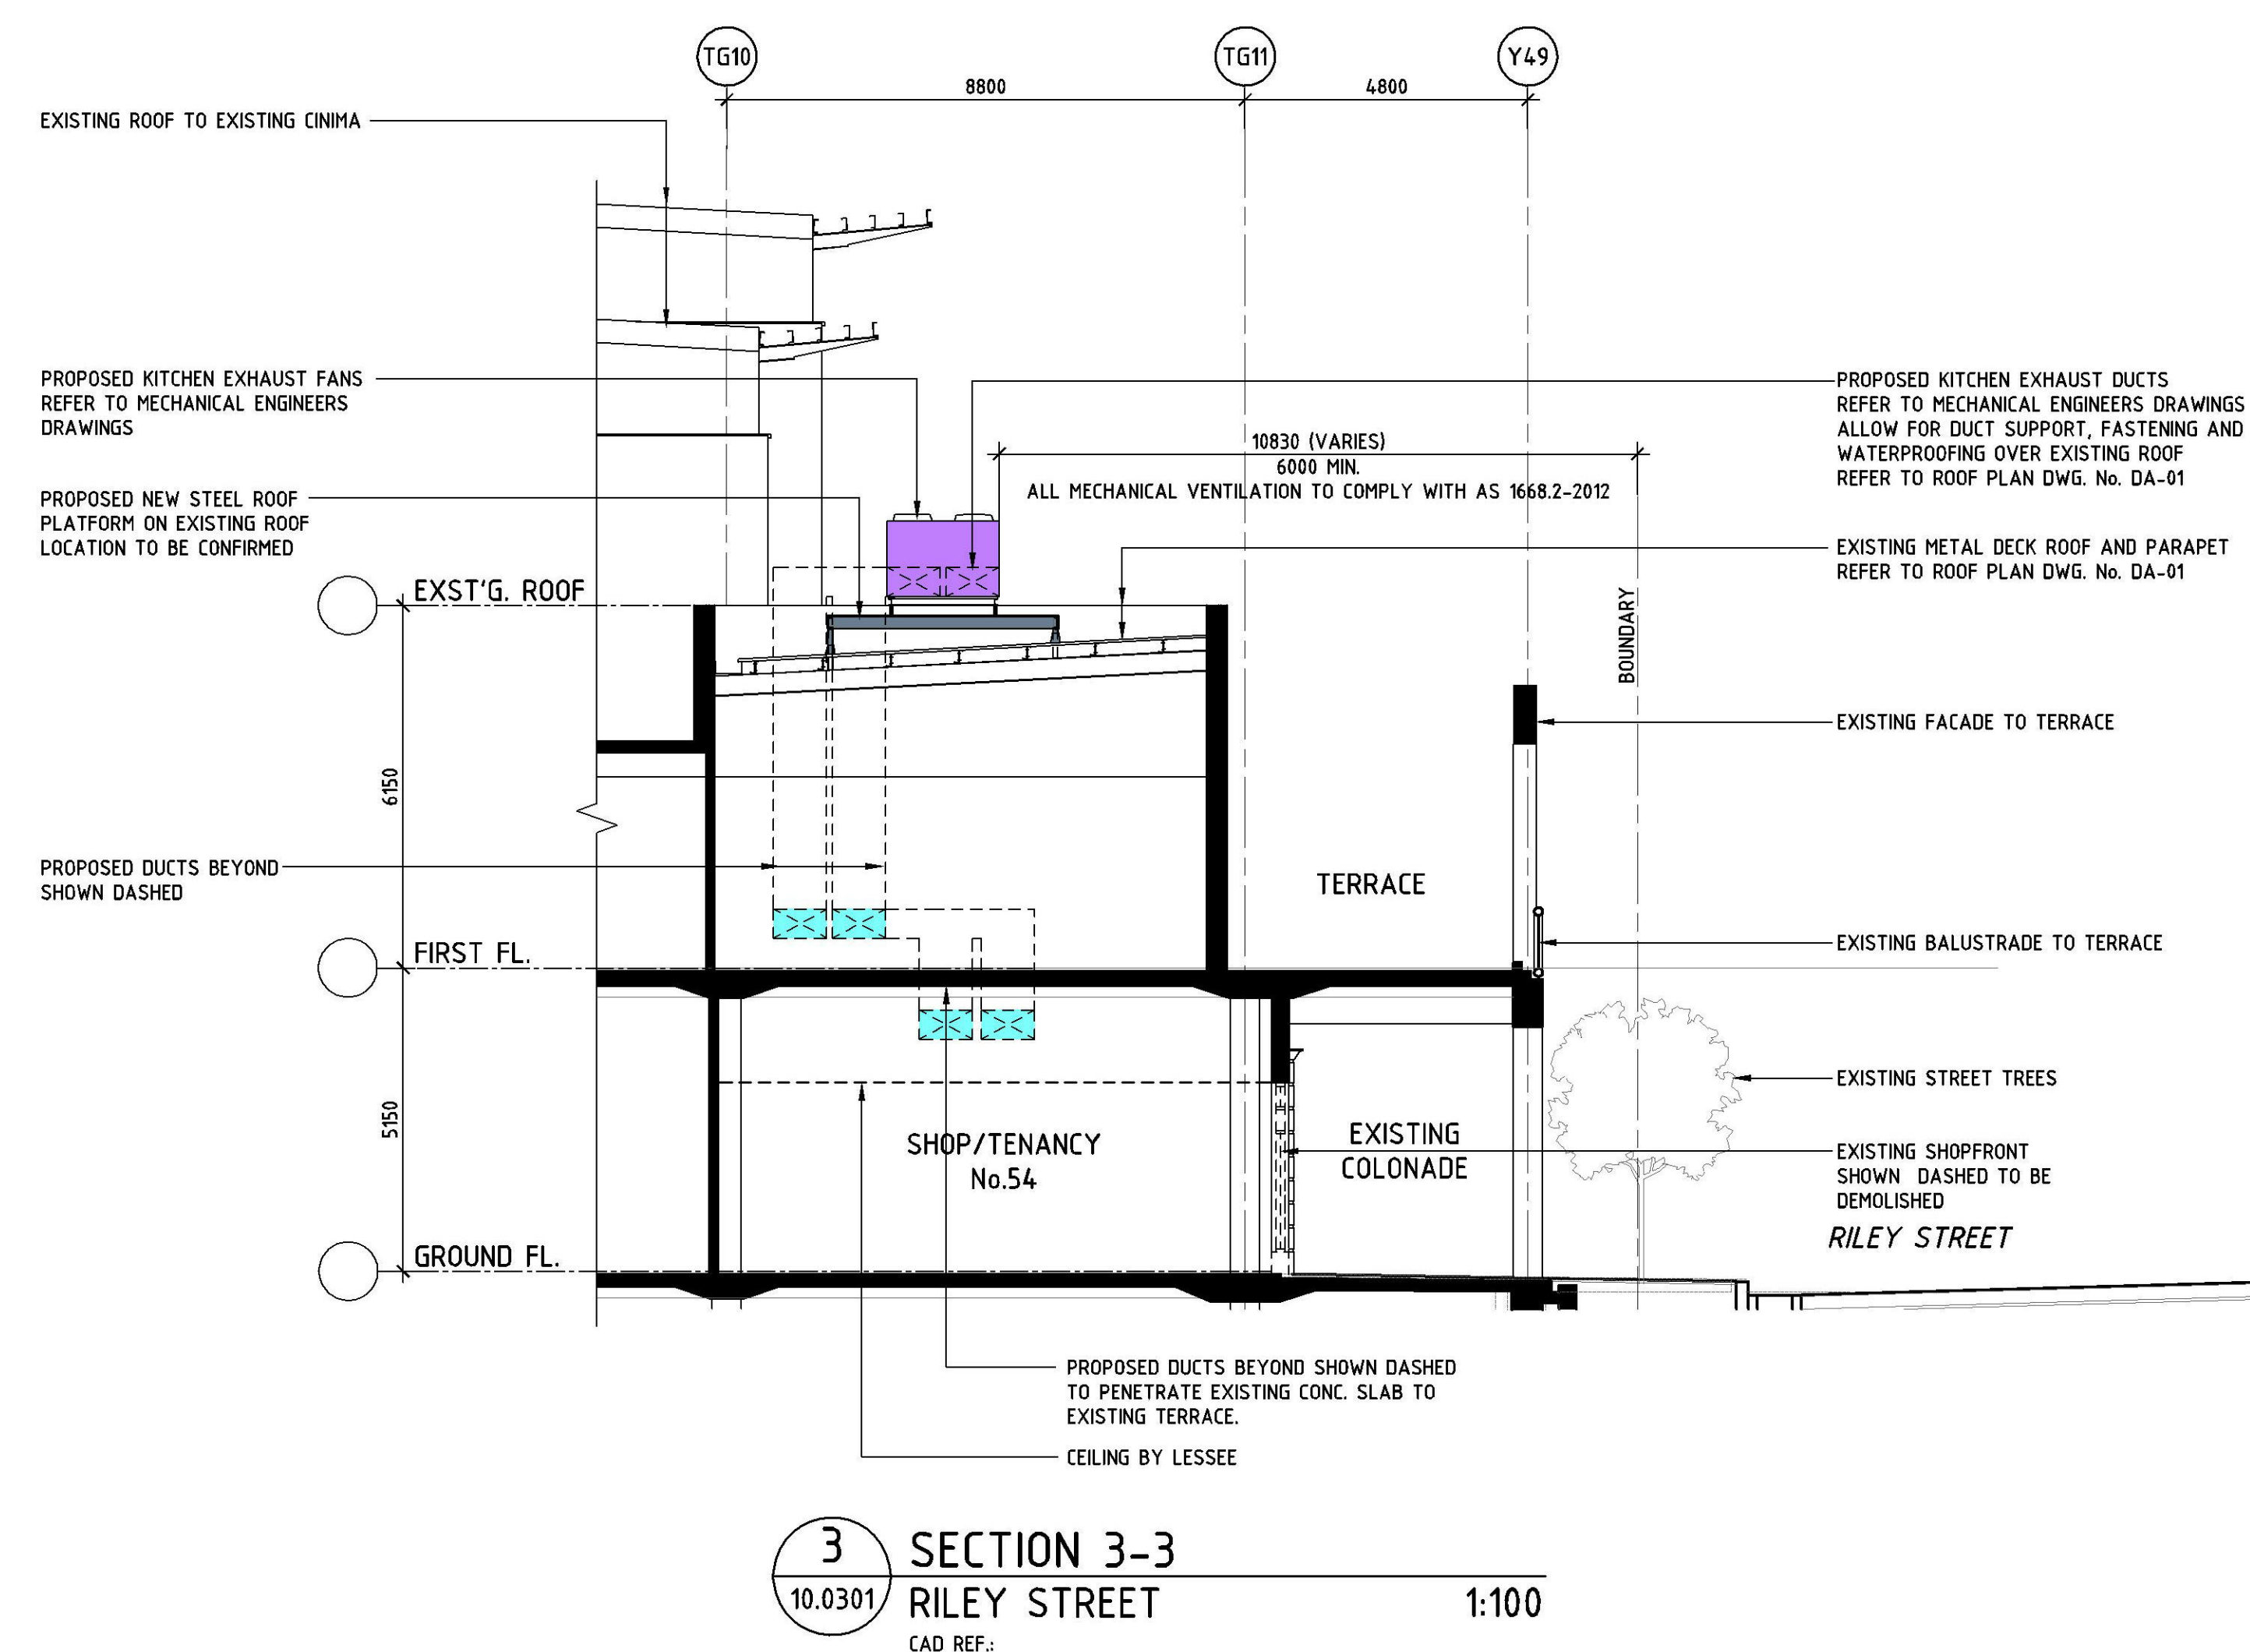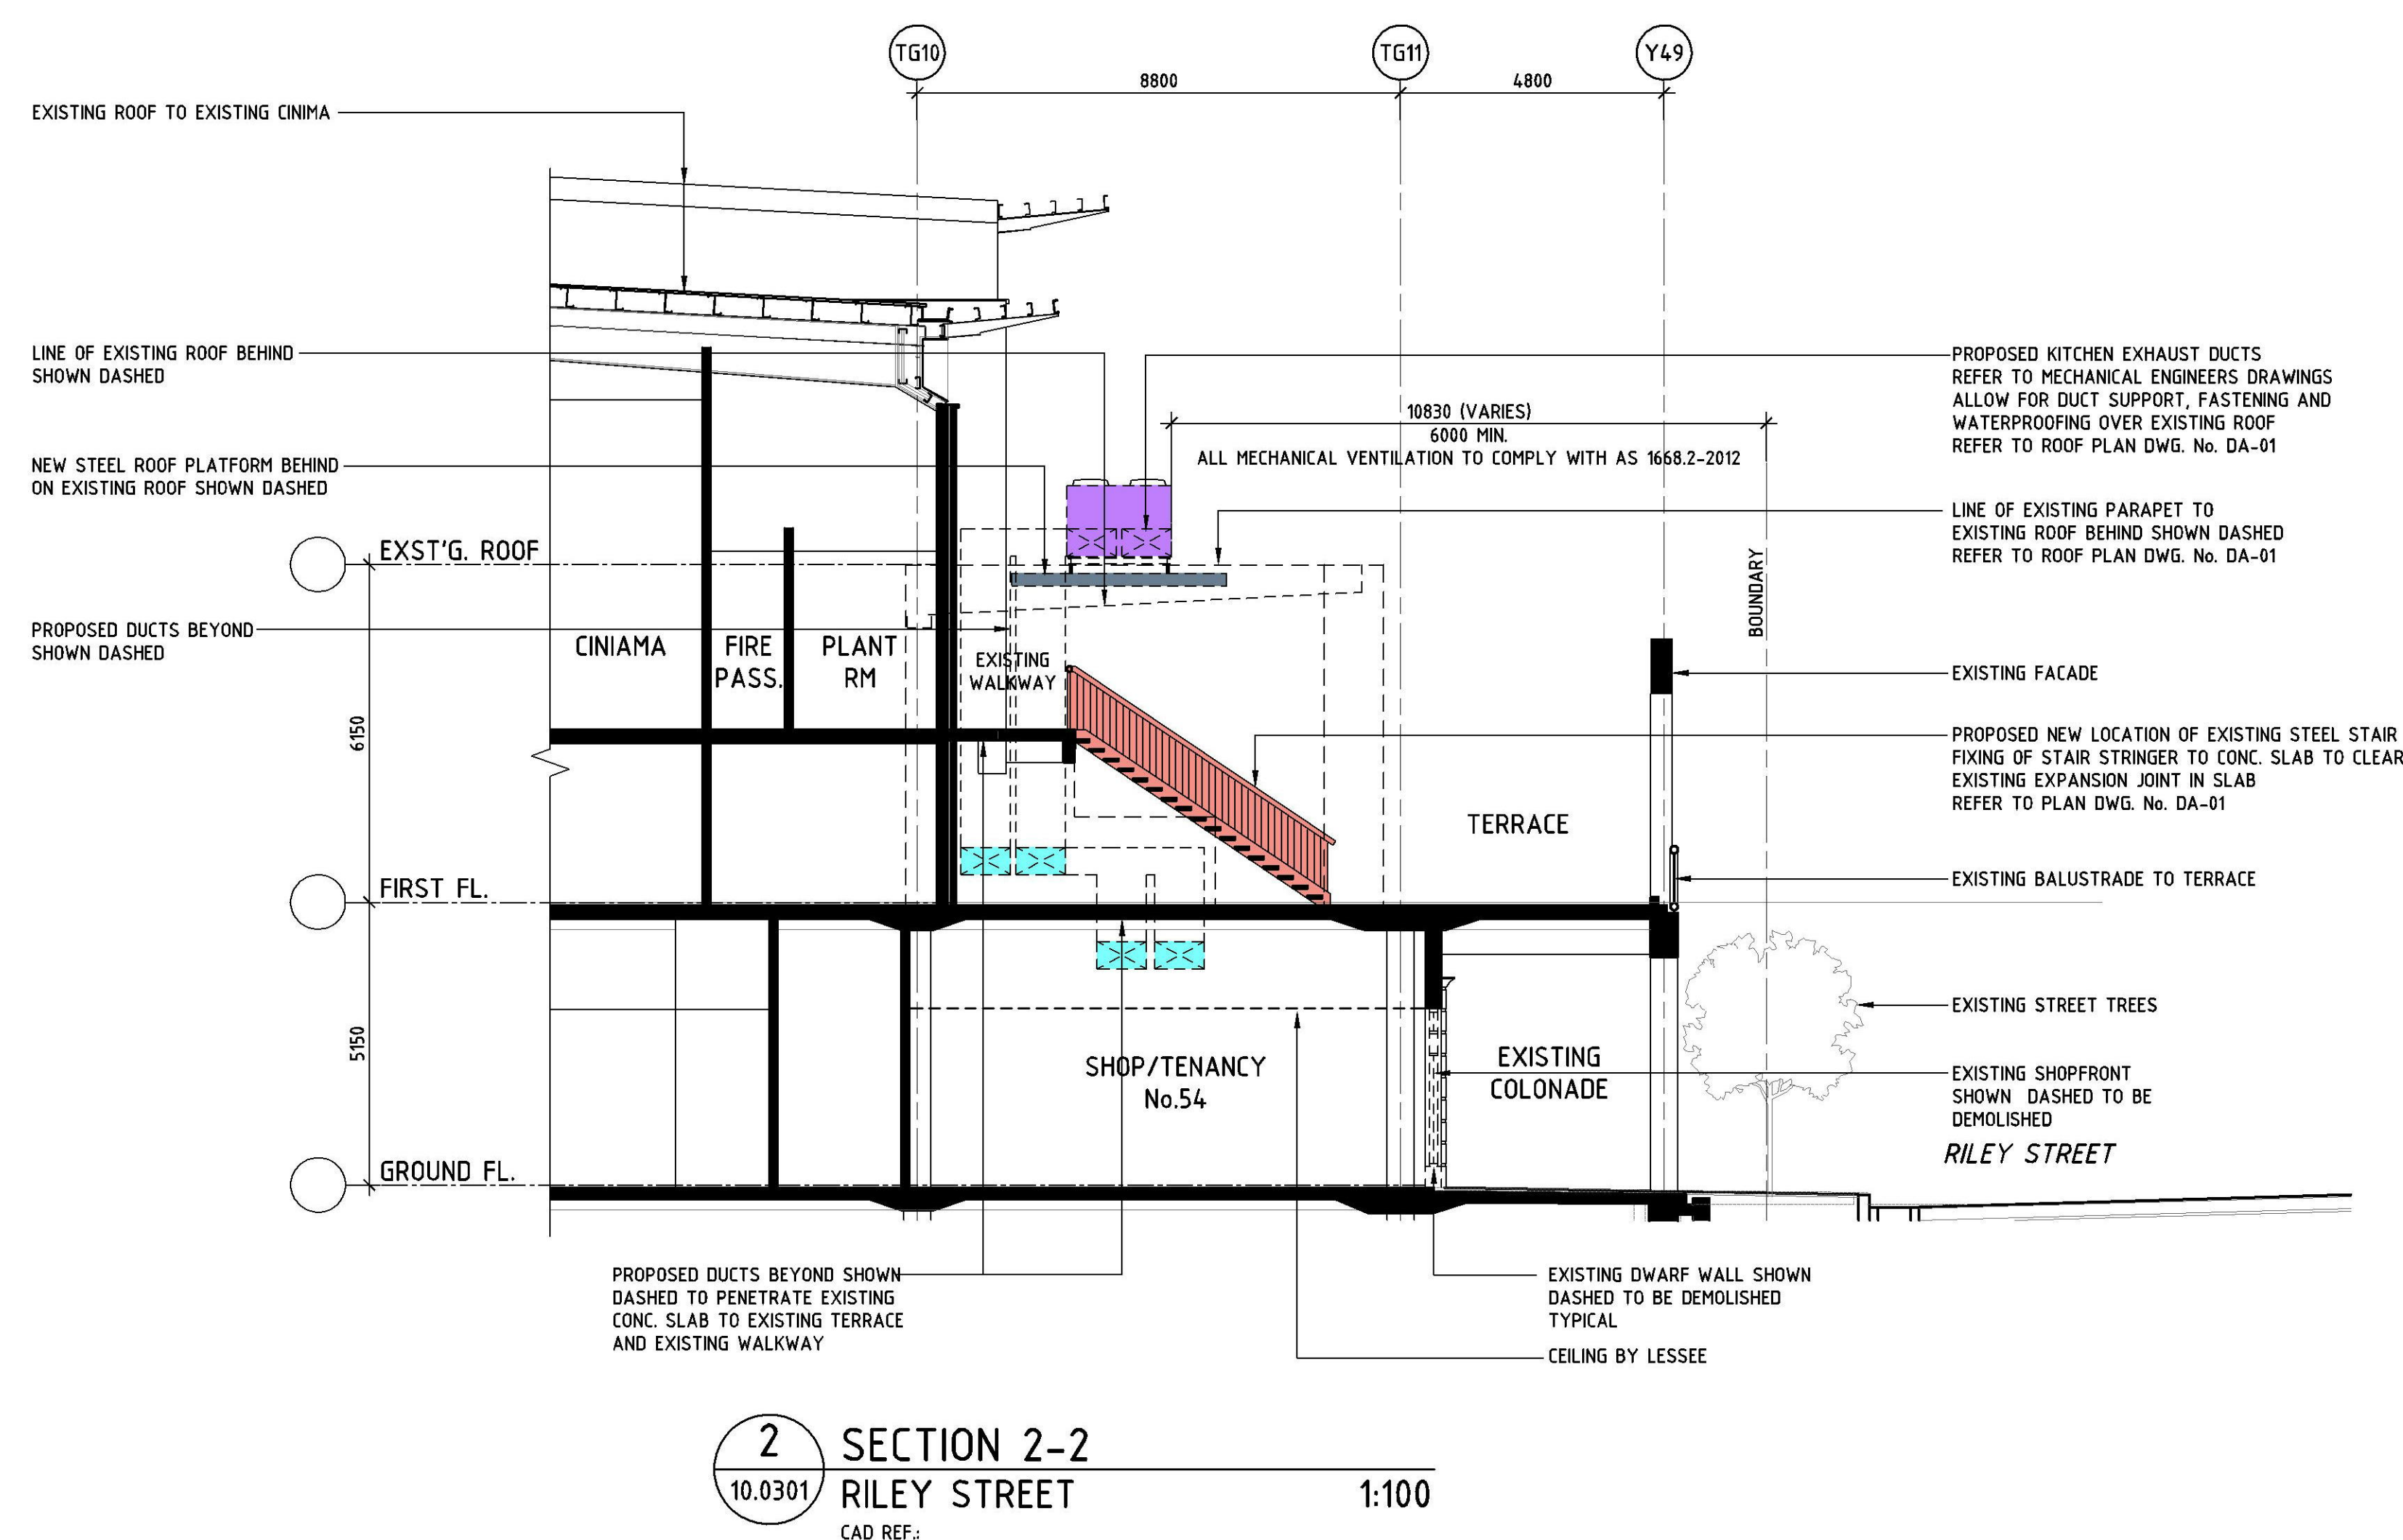

A	25.08.14	T.T		ISSUED FOR DEVELOPMENT APPLICATION
Rev	Date	By	Chk	Description

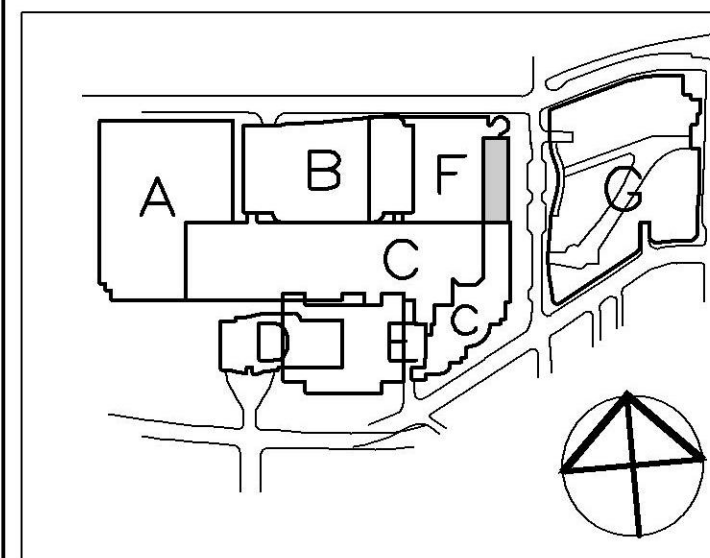

General Note
ALL DIMENSIONS TO BE CHECKED ON SITE. WRITTEN DIMENSIONS ONLY TO BE USED. REFER TO ALL DETAILS, DRAWINGS, STRUCTURAL, MECHANICAL & SERVICES DRAWINGS BEFORE COMMENCING WORK. REPORT ANY DISCREPANCIES TO THE ARCHITECT. DO NOT SCALE FROM DRAWINGS.
COPYRIGHT OF THE DESIGN (SHOWN HEREIN) IS RETAINED BY SCENTRE DESIGN & CONSTRUCTION. WRITTEN AUTHORITY IS REQUIRED FOR ANY REPRODUCTION.

SCENTRE GROUP

Owner and Operator of **Westfield** in Australia and New Zealand

PENRITH

Scentre Design & Construction Pty Limited
85 Castlereagh Street, Sydney NSW 2000
Phone (02) 9358 7000 Fax (02) 9028 8500
GPO Box 4004 Sydney NSW 2001
ACN 000 287 285

Title _____

**RILEY STREET UPGRADE
SHOPS No.54 & No.55**

ELEVATION AND SECTIONS

Drawing Scale
1:100@A0

Scale Bar 1:1
0 10 20 30 40 50

Drawn By	CAD Filename	Plot Date
T.T	DA-02_ELEV&SECT.DWG	8.08.2014

Project No.	Drawing No.	Revision
-------------	-------------	----------

C57452	DA-02	A
--------	--------------	---

JANE STREET OVER

LEVEL 1
NORTH CARPARKLEVEL 1
TARGET CARPARK

CAR WASH

RILEY STREET OVER


LEVEL 1
SOUTH CARPARKCURRENT DRIVE THROUGH
AREA TO BE BLOCKED OFF TO
CREATE NEW PARKING BAYNEW PARKING BAY
PROPOSED RELOCATED
CAR SPACE
REFER TO DWG. DA-01

LOCATION OF RELOCATED CARSPACE
FROM FIRST FLOOR TERRACE LEVEL
ZONE 'F' UPGRADE WORKS
TO EXISTING SHOPS
No.54 & No.55 RILEY STREET


HENRY STREET

HIGH STREET

1 CARPARK LEVEL B [1]
GENERAL ARRANGEMENT PLAN 1:300
CAD REF:

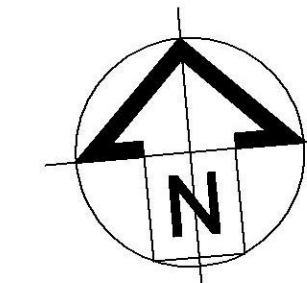

A 25.08.14 T.T. ISSUED FOR DEVELOPMENT APPLICATION
Rev Date By C/A Description
Key Plan

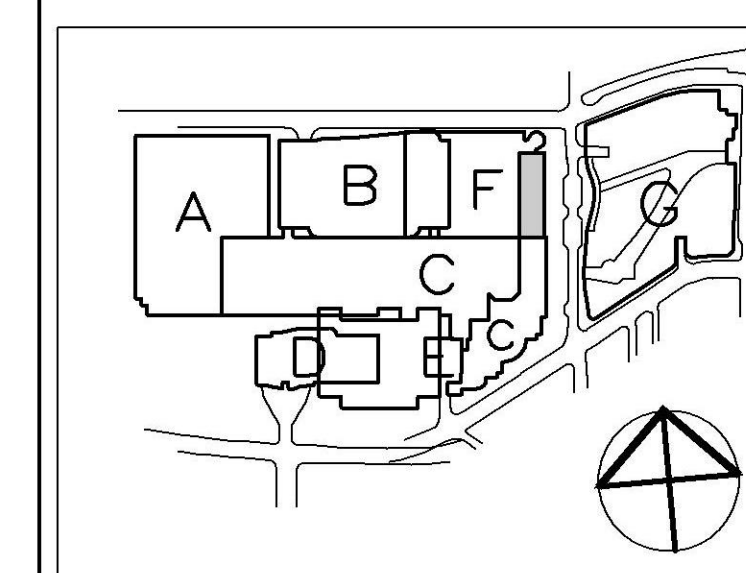

General Note
ALL INFORMATION TO BE OBTAINED ON SITE. THESE DRAWINGS ONLY TO BE USED FOR THE DEVELOPMENT APPLICATION. ANY OTHER USE OF THESE DRAWINGS WITHOUT THE WRITTEN AUTHORITY OF SCENTRE GROUP IS PROHIBITED. THE DESIGNER ACCEPTS NO LIABILITY FOR ANY LOSS OR DAMAGE CAUSED BY THE USE OF THESE DRAWINGS.

SCENTRE GROUP

Scentre Design and Construction Pty Limited
85 Castlereagh Street, Sydney NSW 2000
Phone (02) 9358 7000 Fax (02) 9328 8500
GPO Box 4004 Sydney NSW 2001
ACN 000 267 285

PENRITH

RILEY STREET UPGRADE
SHOPS No.54 & No.55

EXISTING CARPARK LEVEL B [1]
GENERAL ARRANGEMENT PLAN

Drawing Scale: 1:300@A0
Scale Bar: 0 10 20 30 40 50
Drawn By: T.T.
CAD Filename: DA-03_CAR PARKING.DWG
Plot Date: 19.03.2014
Project No.: C57452
Drawing No.: DA-03
Revision: A